



Orcutt|Winslow Project 2017_198-01 Dr. Kumar Medical Clinic, Conceptual Design Sheet A4 P&Z-elevations was plotted by Alex Buettner on Tuesday, March 6, 2018 at 5:11 PM. file found at BIM Server: HC Bimserver - BIM Server 21Health Care Studio/17_198-01_Dr. Kumar MOB

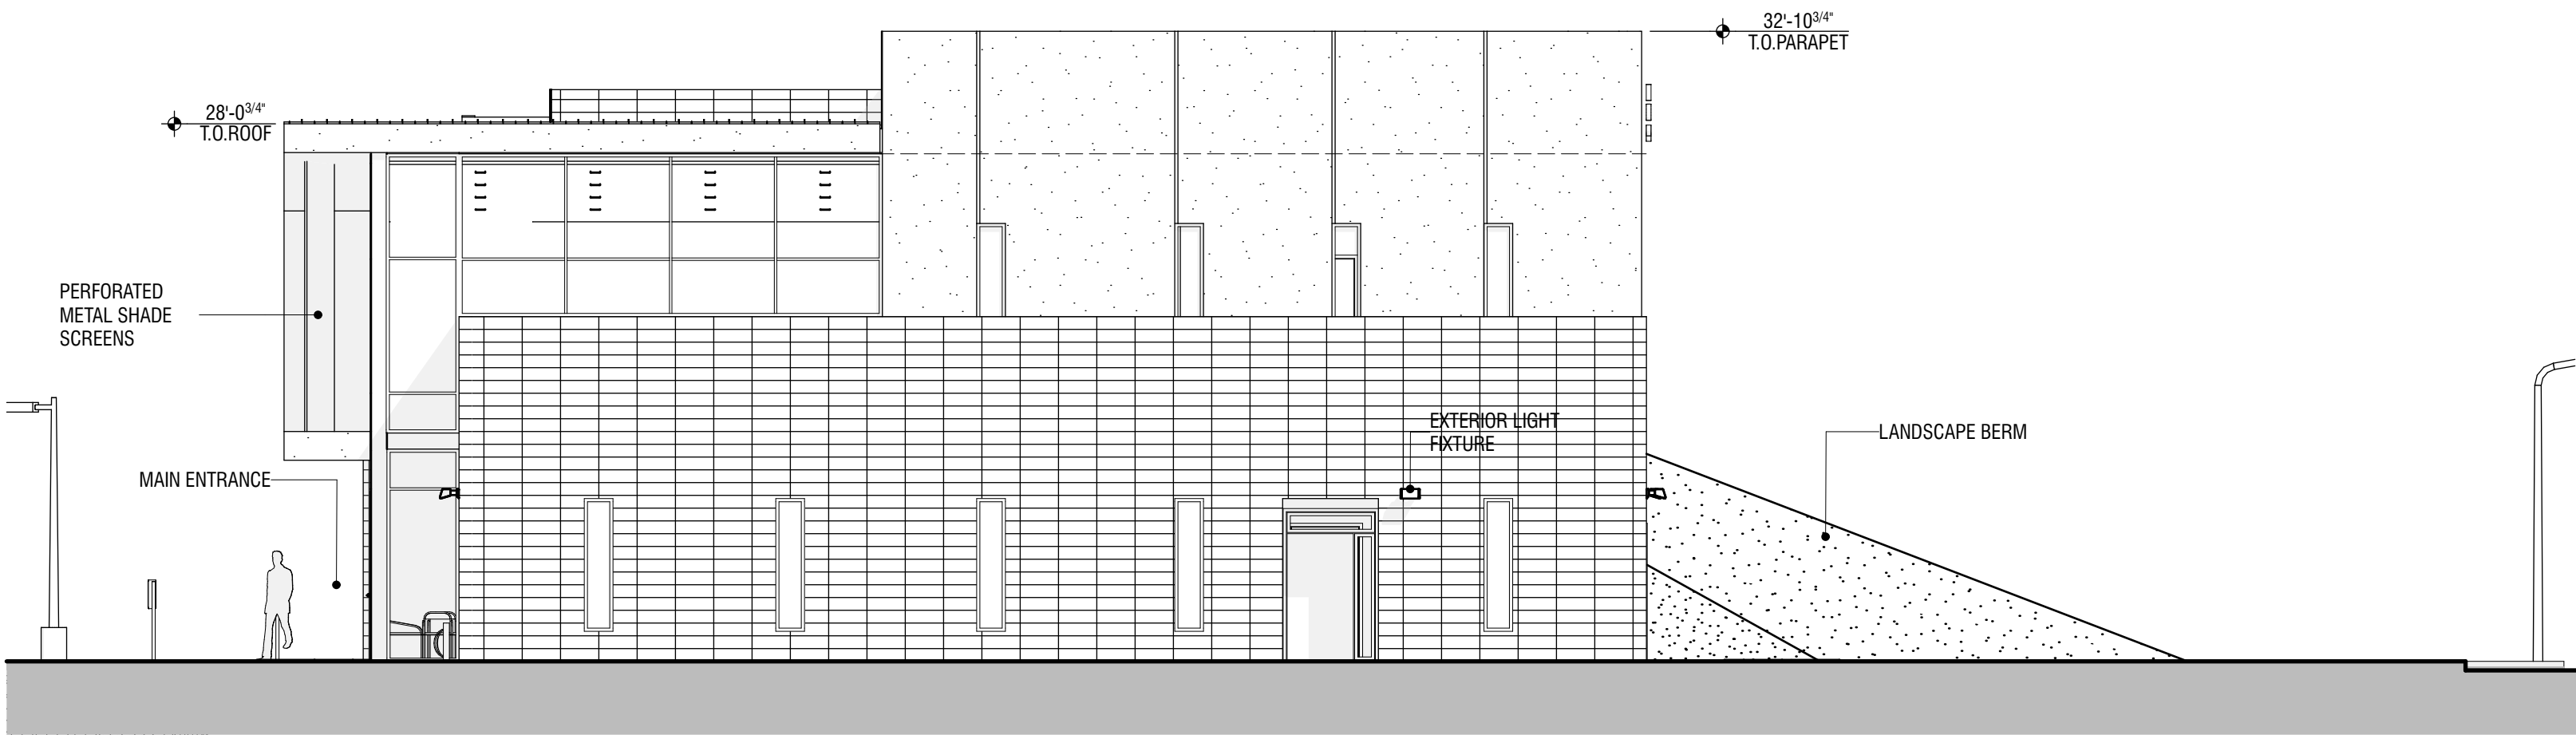

NORTH ELEVATION

SCALE: 1/8" = 1'-0"
0 4' 8' 16'

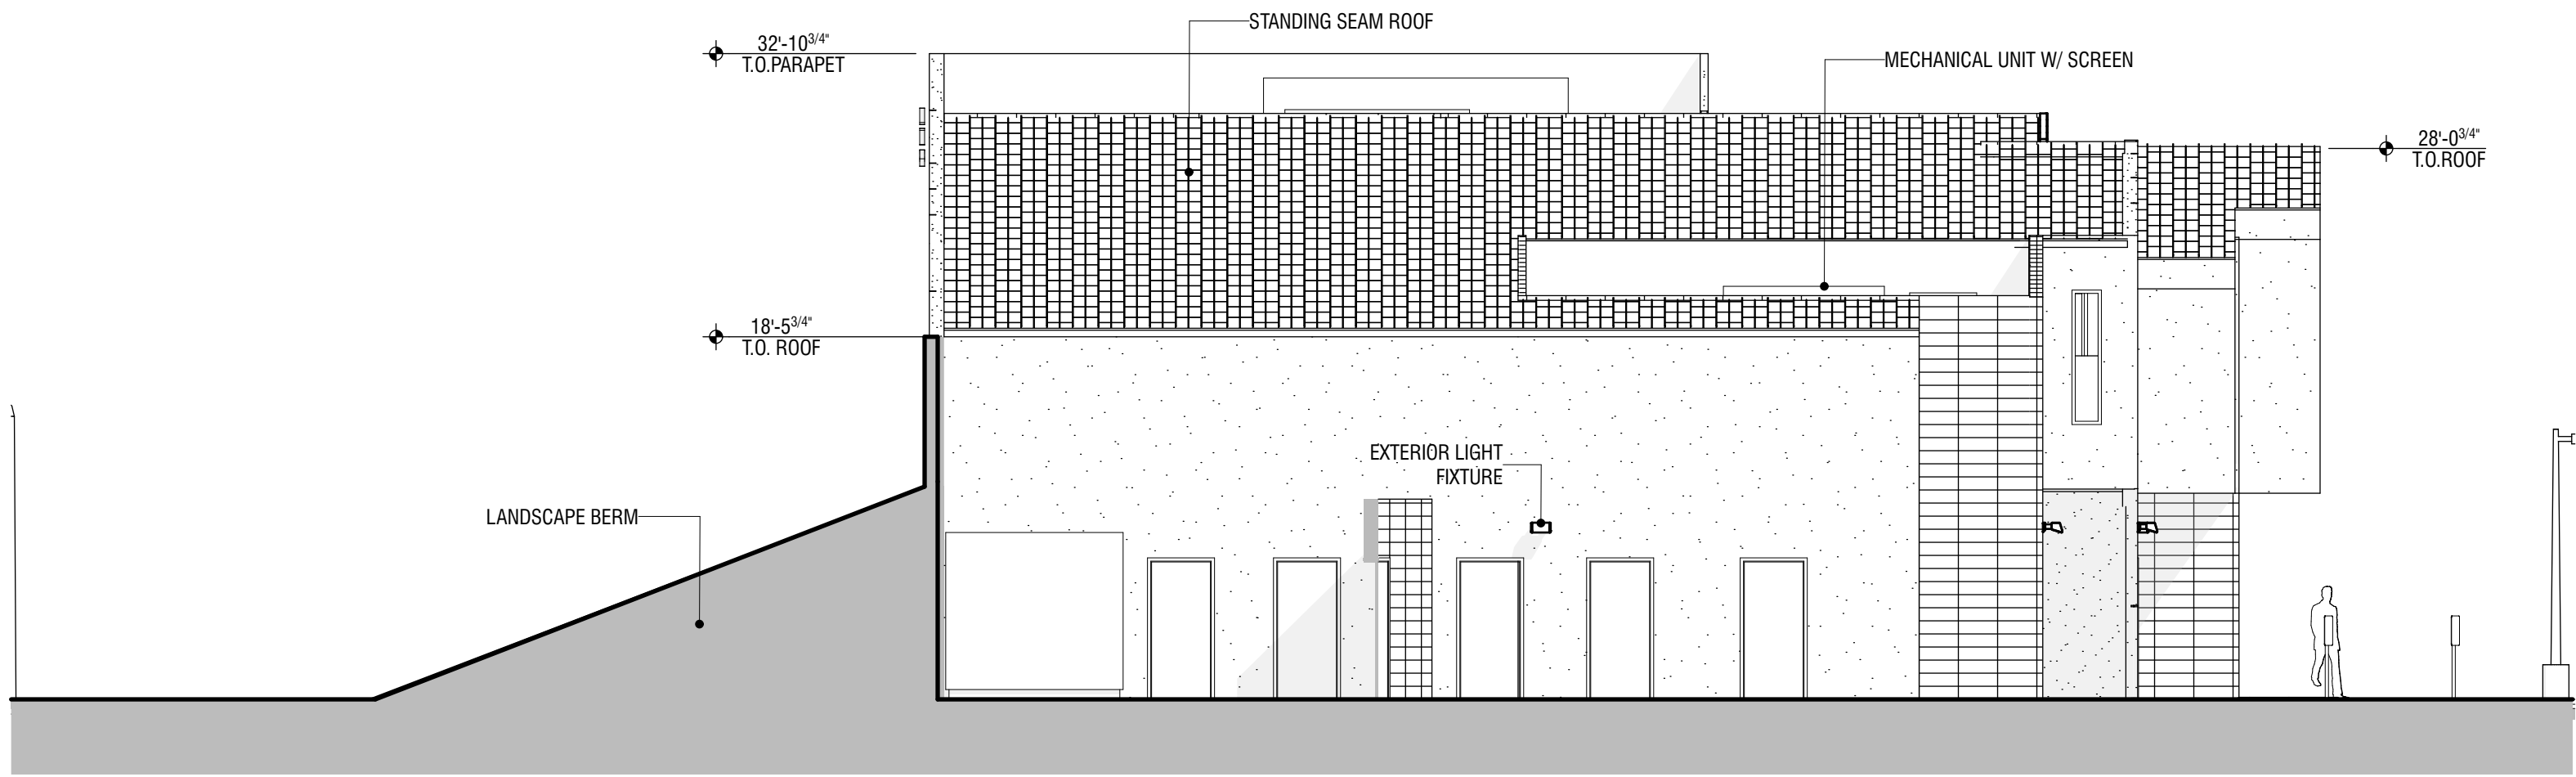

SOUTH ELEVATION



SCALE: 1/8" = 1'-0"
0 4' 8' 16'

REFUSE ENCLOSURE

SCALE: 1/8" = 1'-0"
0 4' 8' 16'


MONUMENT SIGN ELEVATION

SCALE: 1/8" = 1'-0"
0 4' 8' 16'

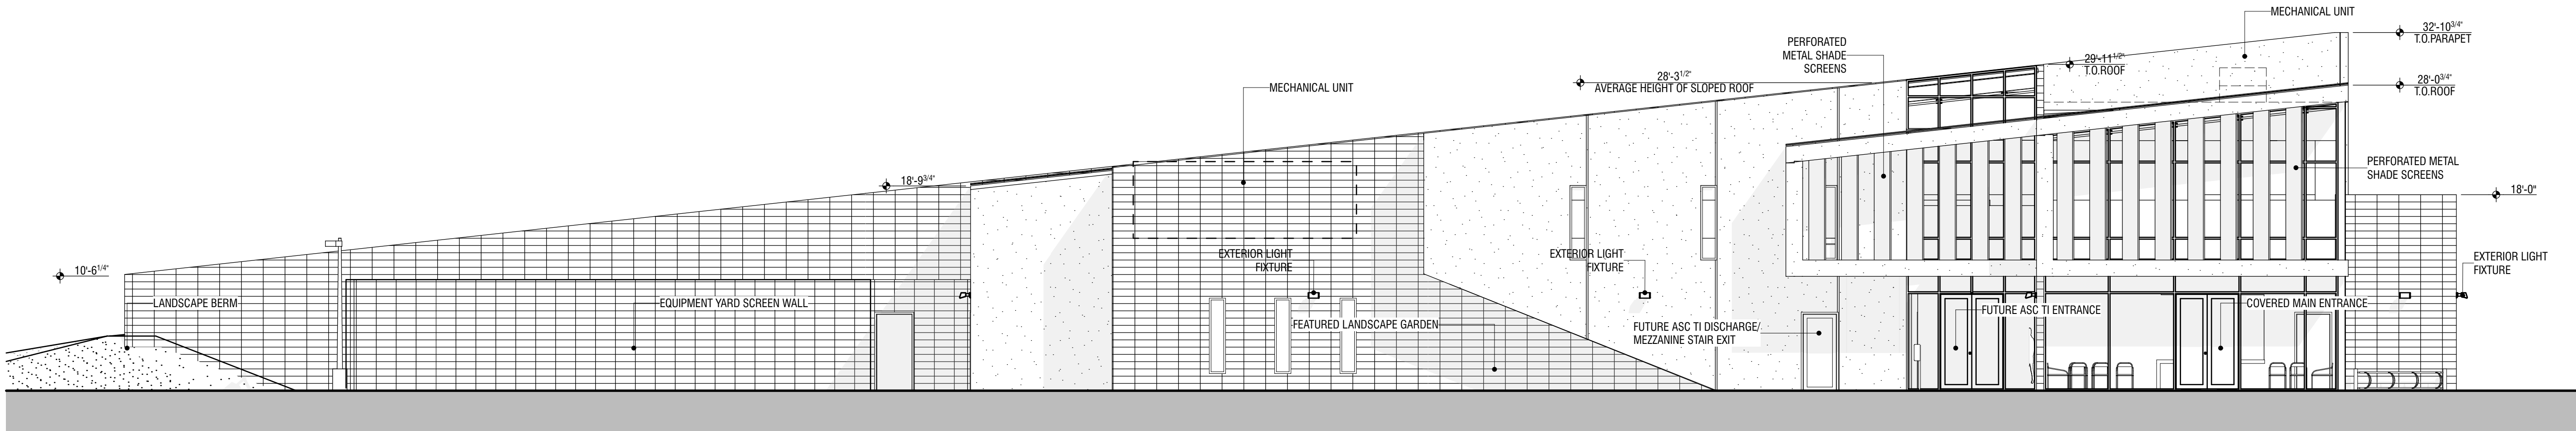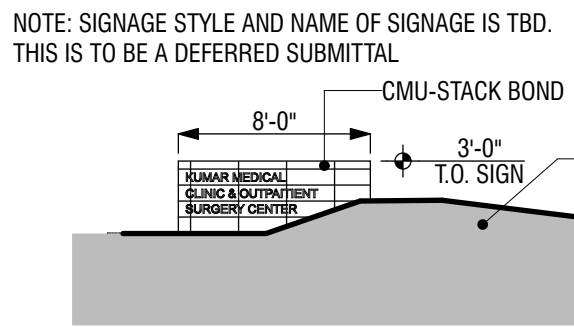

EAST ELEVATION


SCALE: 1/8" = 1'-0"
0 4' 8' 16'

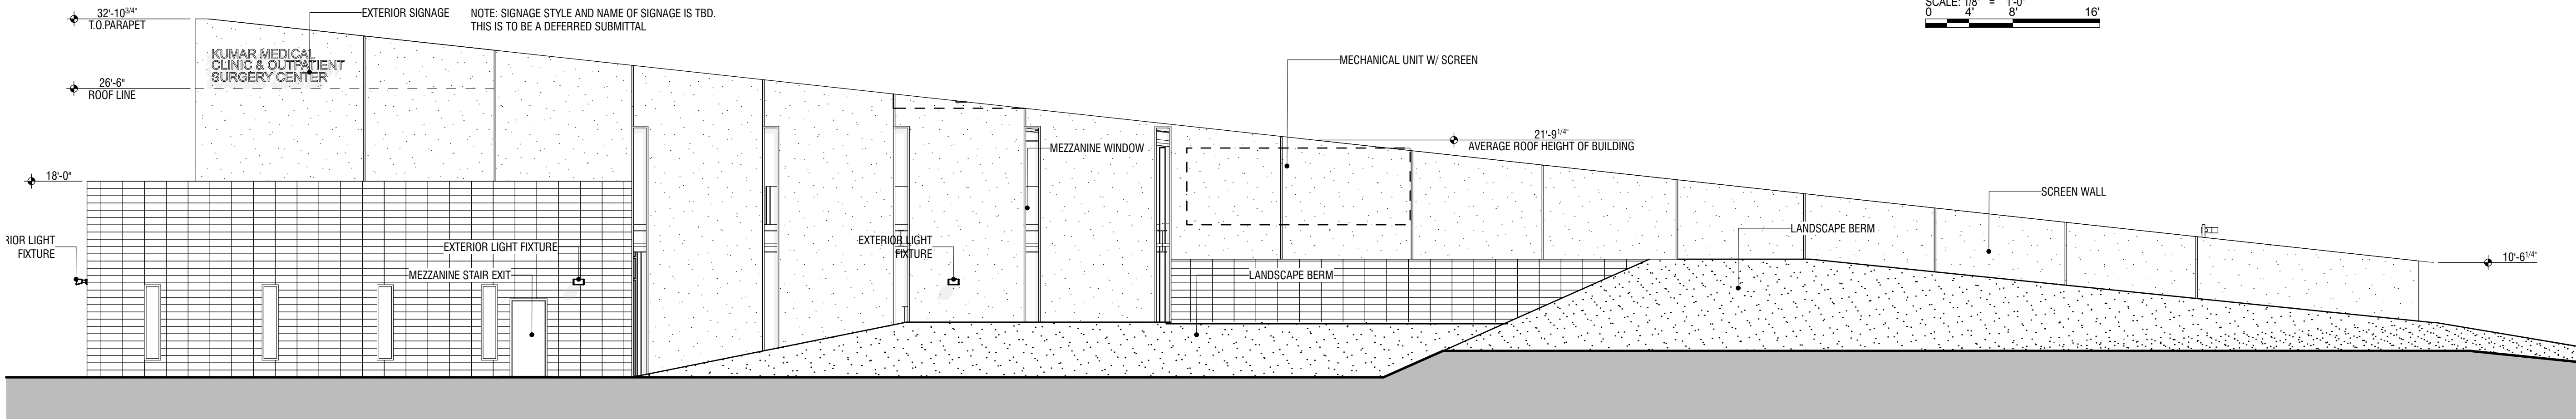

WEST ELEVATION

SCALE: 1/8" = 1'-0"
0 4' 8' 16'

SECTION / ELEVATION LEGEND

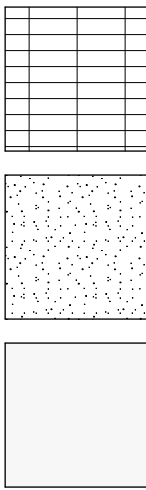

CMU STACK BOND, COLOR: BLACK CANYON
FINISH: MESA STONE SAND BLASTED

EIFS, COLOR: SW 6252 | ICE CUBE
FINISH: SMOOTH

GLAZING: CLEAR ANODIZED ALUMINUM FRAME W/
TRANSPARENT GLAZING

ELEVATION GENERAL NOTES:

- All exposed stem walls shall be of masonry type indicated for walls above floor line.
- Sidewalks at building and structures shall match finish floor flush at doorways and slope away from building.
- Paint all exposed metal that is not specified to receive factory finish.
- All exposed flashing shall be factory finished.
- See Plans and Schedule for door and window types and sizes.

2929 n central ave
eleventh floor
phoenix az 85012
mail@owp.com

602.257.1764 t
602.257.9029 f

www.owp.com

15251
WILLIAM W
SHEELY
ARIZONA, U.S.A.
exp. 06/30/2019

© 2017 this first copy or electronic drawing is an instrument of service and the property of the Orcutt|Winslow Partnership and shall remain their property. The design professional shall not be responsible for any alterations, modifications or additions made to the drawing by any party other than the design professional. Use of this drawing shall be limited to the original site for which it was prepared and publication thereof is expressly limited to such use, without reproduction. Unless otherwise agreed in writing, design professional assumes all copyright or other proprietary interest in this drawing, and it may not be re-used for any other purpose without the design professional's written consent. Publication by any method in whole or part is prohibited without the written permission of the design professional. Any information obtained or conclusions derived from this drawing shall be at the user's sole risk.

Dr. Shantha Kumar
Dr. Kumar Medical
Clinic
7615 E. Baseline Road, Mesa, Arizona 85209

CLIENT CONTACT

Dr. Shantha Kumar
99 S Gold Dr Suite 5
Apache Junction, AZ
85120

602 69402190 t
skumar1030@yahoo.com

PROJECT NO.
2017_198-01

DATE OF ISSUE
03.06.2018

REVISION NO.
DATE

PROJECT TEAM
Healthcare

DRAWN BY
AB

PROJECT PHASE
Planning and Zoning-Site Plan Review

SHEET CONTENTS

P&Z-elevations

SHEET NO.

A4

