

BUILDING FORM STANDARD CHECKLIST (SECTION 11-7-3A)		
No	Description	Date
1.	PRIMARY PUBLIC ENTRY THE DETAILING AND MATERIAL SELECTIONS PUT AN EMPHASIS ON THE ENTRY OF THE BUILDING. A SHADE STRUCTURE HAS BEEN INCORPORATED APPROPRIATELY OVER THE ENTRY. LANDSCAPING HAS CONCENTRATED AT THE ENTRY.	
2.	MATERIALS RUST COLORED METAL ACCENTS WERE SELECTED TO CONTRAST WITH THE SILVER GLOSSY METAL SIDING. ALSO THE 4' TALL FOUNDATION WALL OF THE BUILDING IS A HIGHLY TEXTURED TAUPE COLORED MASONRY TO TIE IN THE GREY MATERIALS WITH THE MORE WARM NATURAL EARTH TONE MATERIALS.	
3.	FORM 6' TALL MASONRY PIERS WITH FAUX STEEL I-BEAM COLUMNS HAVE BEEN INCORPORATED AT THE DOWNSPOUT LOCATIONS TO CREATE DEPTH AND SHADOW LINES. THE MECHANICAL SCREEN HAS BEEN EXTENDED DOWN THE SIDES OF THE BUILDING AS A FACADE TO CREATE A MASSING BUILD UP AND HIDE THE SIMPLE ROOF PITCH OF THE STEEL BUILDING.	

- ELEVATION NOTES:**
- SEE WINDOW AND DOOR TAGS ON FLOOR PLAN FOR HEADER HEIGHTS.
 - PROVIDE WEATHER FLASHING @ EXTERIOR WALL OPENINGS INCLUDING WINDOWS, DOORS, VENTS, & PENETRATIONS. SLOPE ALL SILLS TO DRAIN AWAY FROM WINDOWS AND SLOPE EXPOSED TOP OF PARAPETS AND WALLS TO DRAIN WATER.
 - PLUMBING VENTING WILL EXIT ROOF. COVER ALL VENTS, PIPES, DRAINS, OR OTHER MISC. OPENINGS OPEN TO OUTSIDE WITH GALVANIZED METAL INSECT SCREEN.
 - STEEL BUILDING SIDING AND ROOFING BY MANUFACTURER-APPROVED INSTALLERS.
 - CONTRACTOR SHALL SUBMIT THE FOLLOWING MATERIALS TO THE DESIGN TEAM FOR APPROVAL:
 - A. PAINTED SMOOTH BLOCK
 - B. PAINTED SPLITFACE BLOCK
 - C. STEEL BUILDING MAIN BODY COLOR
 - D. STEEL BUILDING ROOF SAMPLE
 - E. EXTERIOR STEEL DOOR PAINT COLOR
 - COMPLY WITH ALL APPLICABLE CODES, ORDINANCES, INSPECTIONS, ETC.

PROJECT ADDRESS

550 W. MCKELLIPS RD.
MESA, AZ 85201

REVISION HISTORY		
No	Description	Date



DESIGNED BY: TL

DRAWN BY: TL





APPROVED BY: TL

12/28/2018 10:17:05 AM

CULTIVATION ELEVATIONS

PAGE NUMBER

A3.1

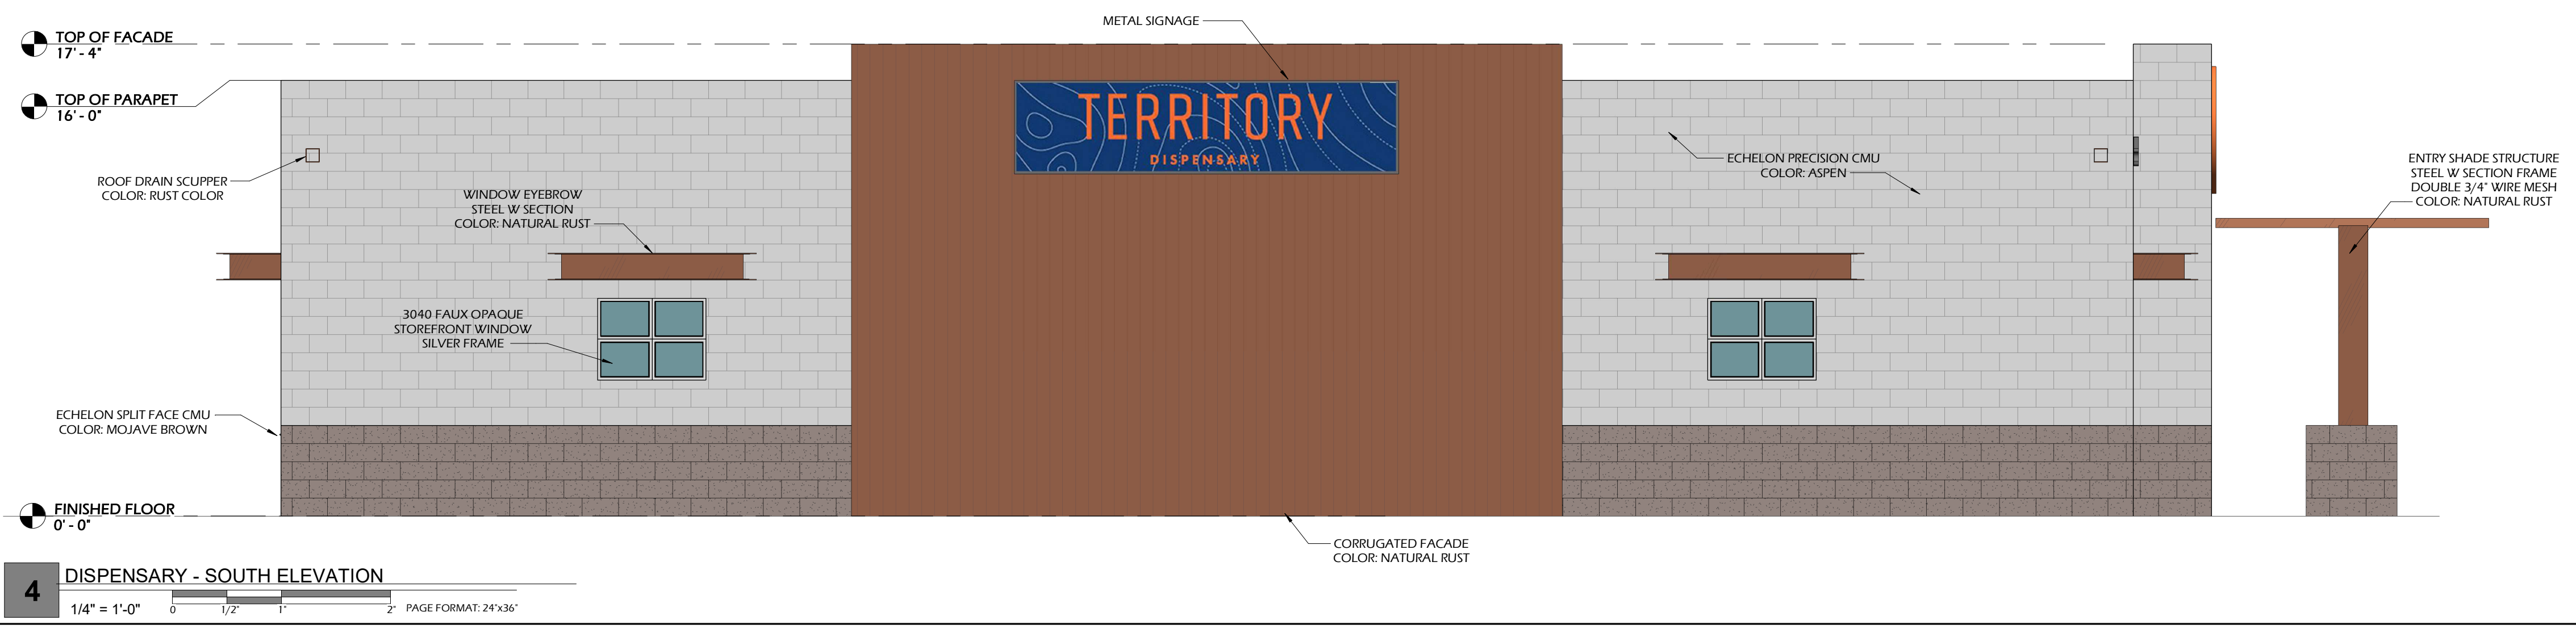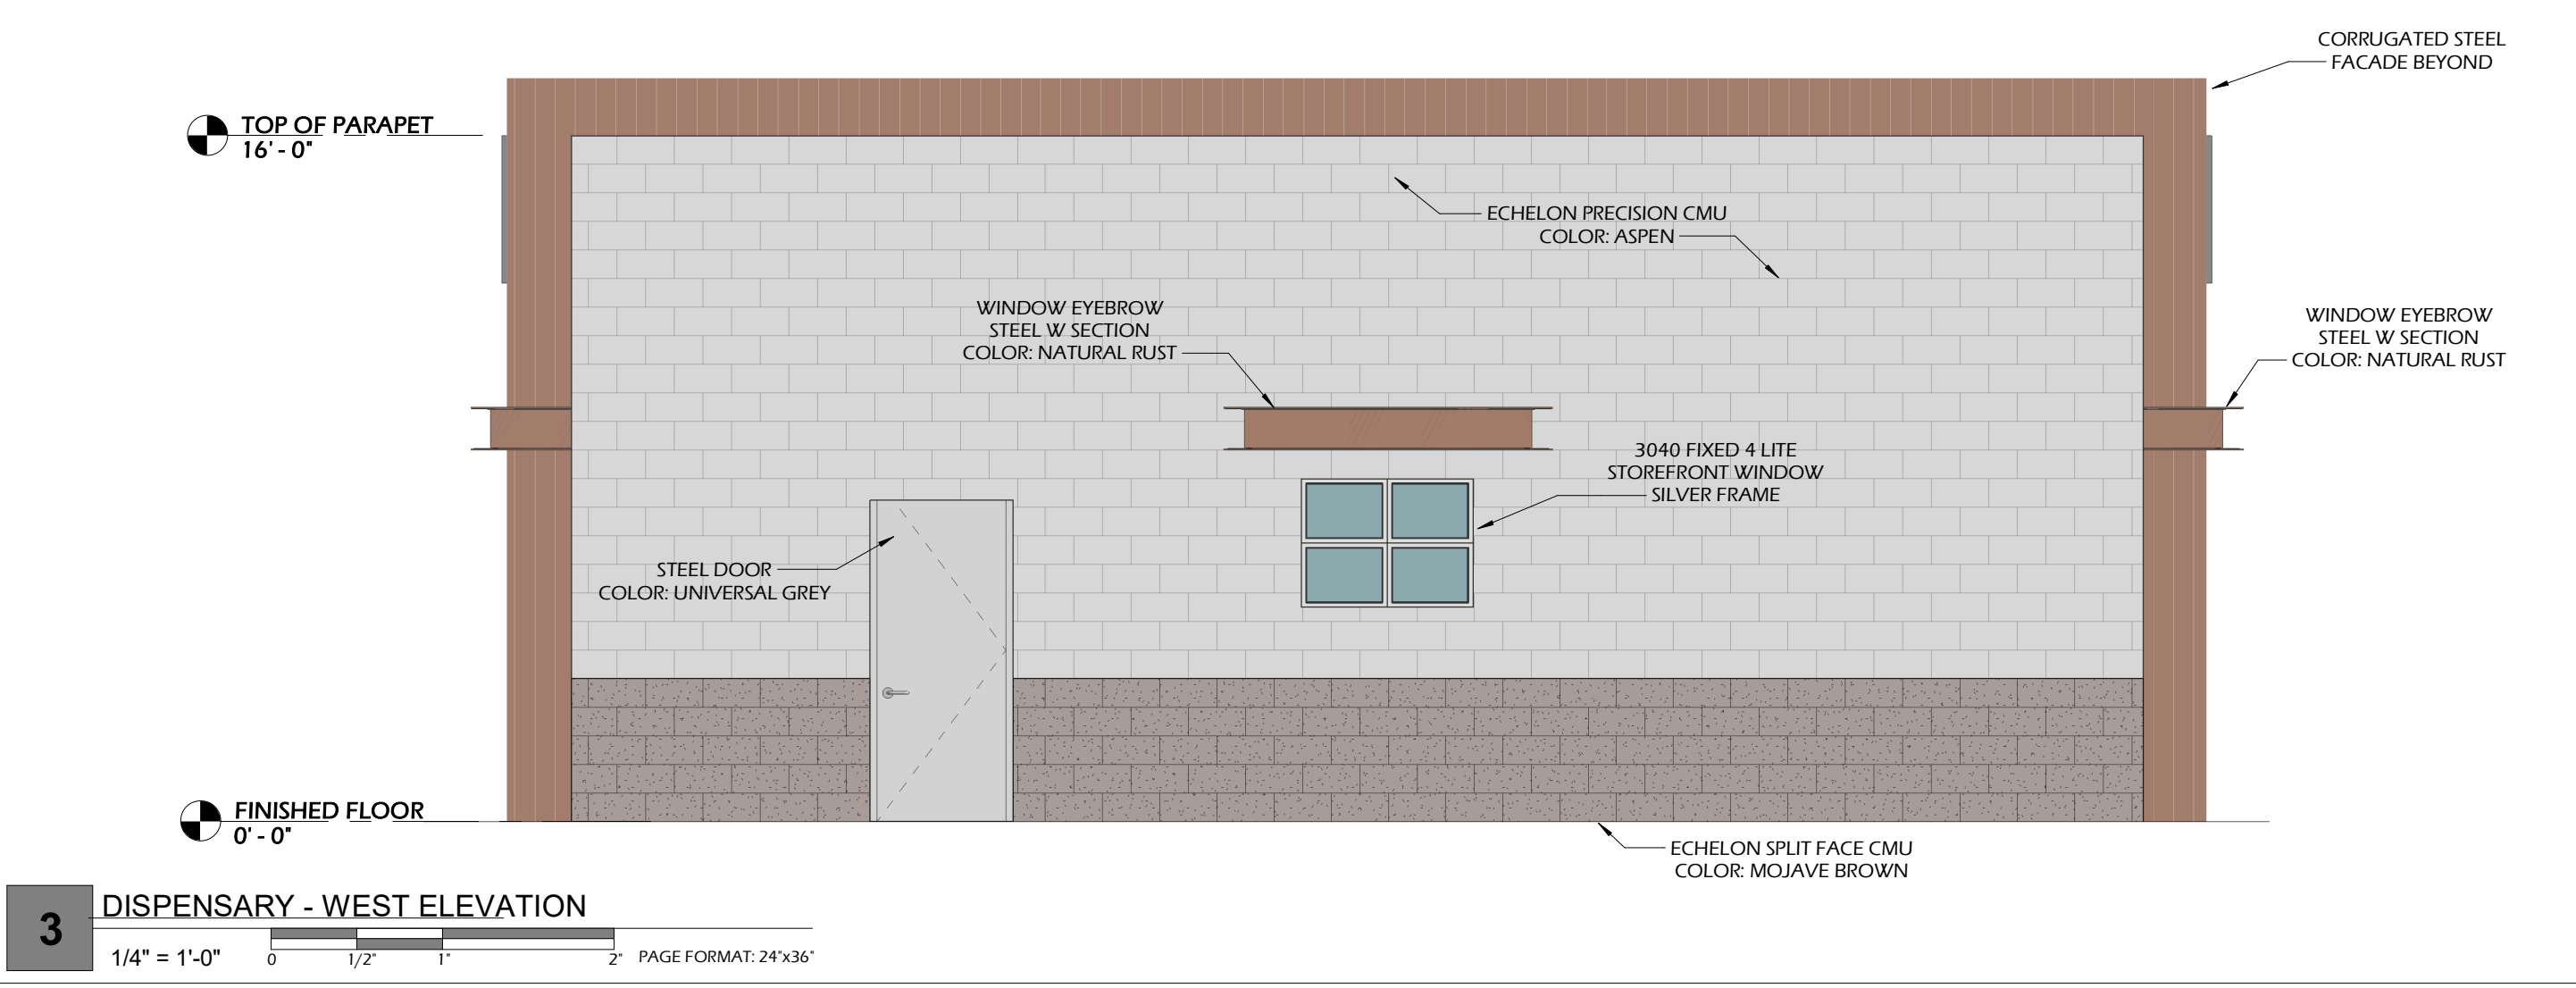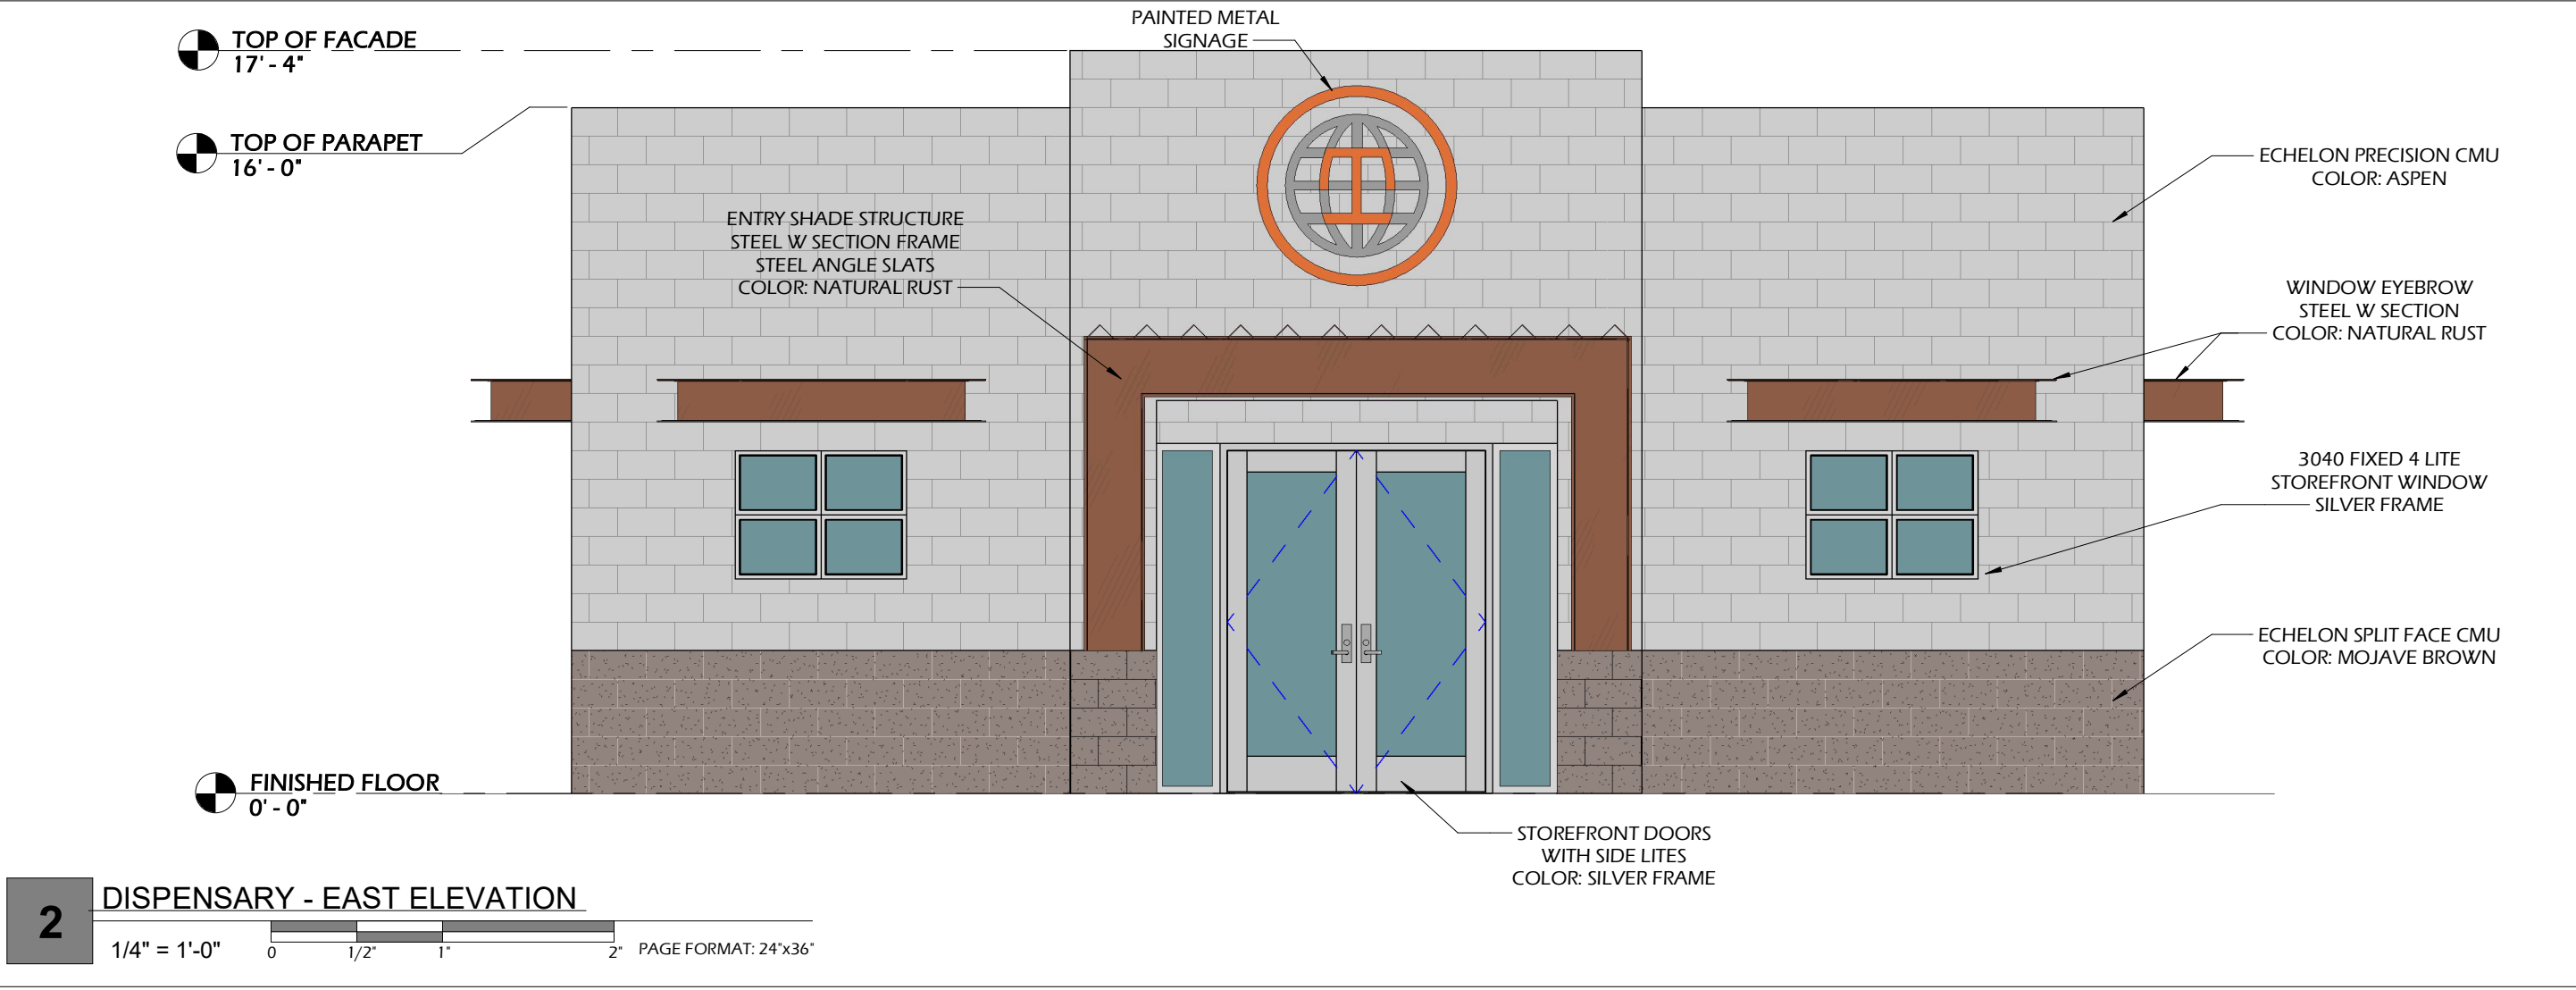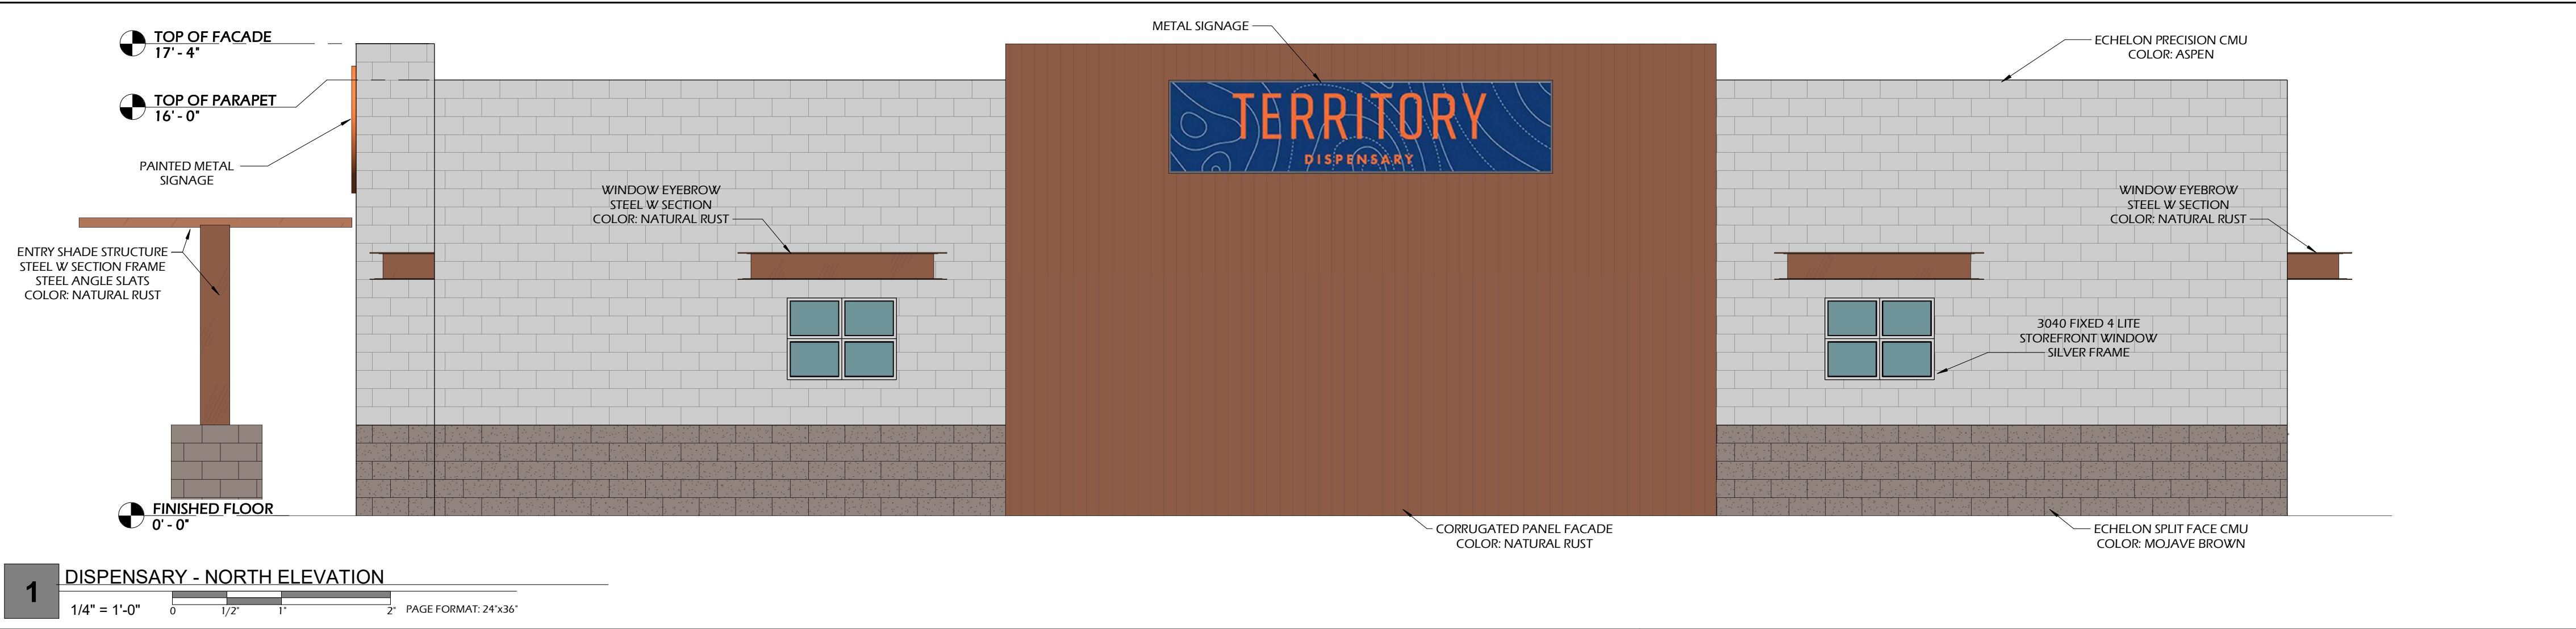


- BUILDING FORM STANDARD CHECKLIST (SECTION 11-7-3A)**
- 1. PRIMARY PUBLIC ENTRY**
THE DETAILING AND MATERIAL SELECTIONS PUT AN EMPHASIS ON THE ENTRY OF THE BUILDING. A SHADE STRUCTURE HAS BEEN INCORPORATED APPROPRIATELY OVER THE ENTRY. LANDSCAPING HAS CONCENTRATED AT THE ENTRY.
- 2. MATERIALS**
RUST COLORED METAL ACCENTS WERE SELECTED TO CONTRAST WITH THE SILVER GLOSSY METAL SIDING. ALSO THE 4" TALL FOUNDATION WALL OF THE BUILDING IS A HIGHLY TEXTURED TAUPE COLORED MASONRY TO TIE IN THE GREY MATERIALS WITH THE MORE WARM NATURAL EARTH TONE MATERIALS.
- 3. FORM**
6" TALL MASONRY PIERS WITH FAUX STEEL I-BEAM COLUMNS HAVE BEEN INCORPORATED AT THE DOWNSPOUT LOCATIONS TO CREATE DEPTH AND SHADOW LINES. THE MECHANICAL SCREEN HAS BEEN EXTENDED DOWN THE SIDES OF THE BUILDING AS A FACADE TO CREATE A MASSING BUILD UP AND HIDE THE SIMPLE ROOF PITCH OF THE STEEL BUILDING.



- ELEVATION NOTES:**
- SEE WINDOW AND DOOR TAGS ON FLOOR PLAN FOR HEADER HEIGHTS.
 - PROVIDE WEATHER FLASHING @ EXTERIOR WALL OPENINGS INCLUDING WINDOWS, DOORS, VENTS, & PENETRATIONS. SLOPE ALL SILLS TO DRAIN AWAY FROM WINDOWS AND SLOPE EXPOSED TOP OF PARAPETS AND WALLS TO DRAIN WATER.
 - PLUMBING VENTING WILL EXIT ROOF. COVER ALL VENTS, PIPES, DRAINS, OR OTHER MISC. OPENINGS OPEN TO OUTSIDE WITH GALVANIZED METAL INSECT SCREEN.
 - STEEL BUILDING SIDING AND ROOFING BY MANUFACTURER-APPROVED INSTALLERS.
 - CONTRACTOR SHALL SUBMIT THE FOLLOWING MATERIALS TO THE DESIGN TEAM FOR APPROVAL:
 - A. PAINTED SMOOTH BLOCK
 - B. PAINTED SPLITFACE BLOCK
 - C. STEEL BUILDING MAIN BODY COLOR
 - D. STEEL BUILDING ROOF SAMPLE
 - E. EXTERIOR STEEL DOOR PAINT COLOR
 - COMPLY WITH ALL APPLICABLE CODES, ORDINANCES, INSPECTIONS, ETC.

PROJECT ADDRESS
550 W. MCKELLIPS RD.
MESA, AZ 85201


REVISION HISTORY		
No	Description	Date

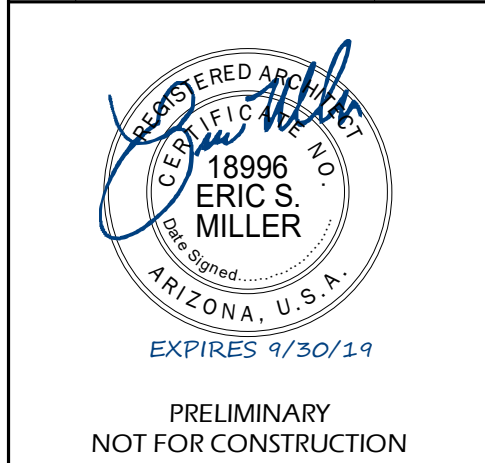


DESIGNED BY: TL
DRAWN BY: TL
APPROVED BY: TL

12/18/2018 2:29:33 PM


DISPENSARY ELEVATIONS

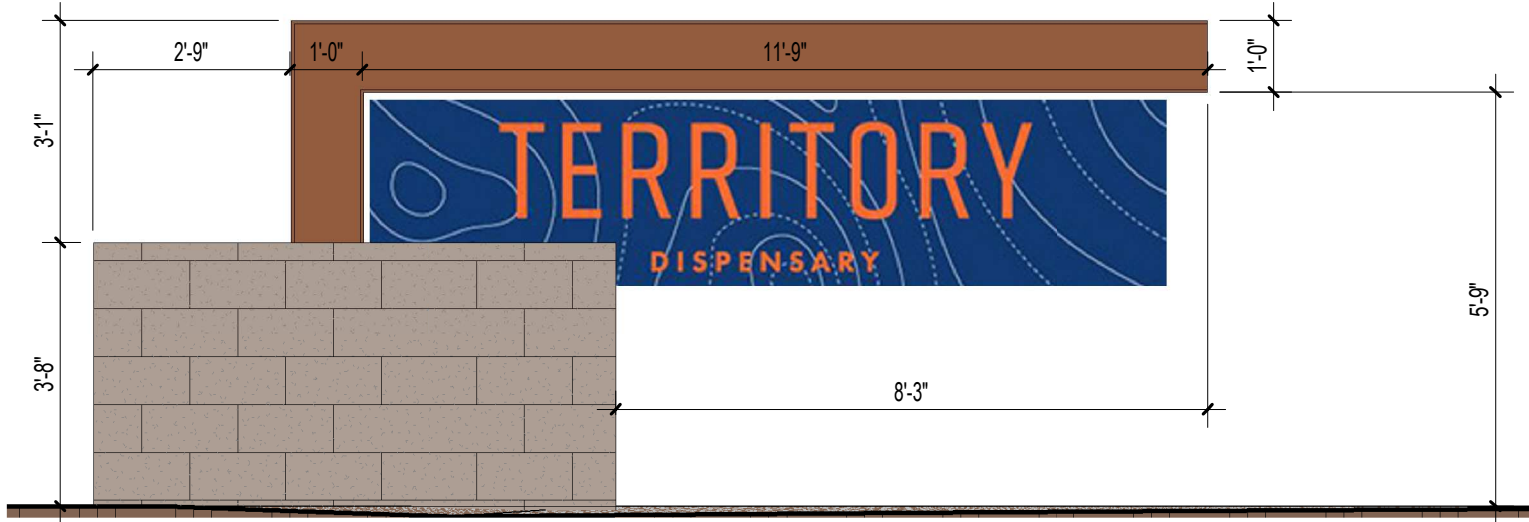


1 MONUMENT SIGN
3/8" = 1'-0" 0 1/2 1 2 PAGE FORMAT: 24"x36"

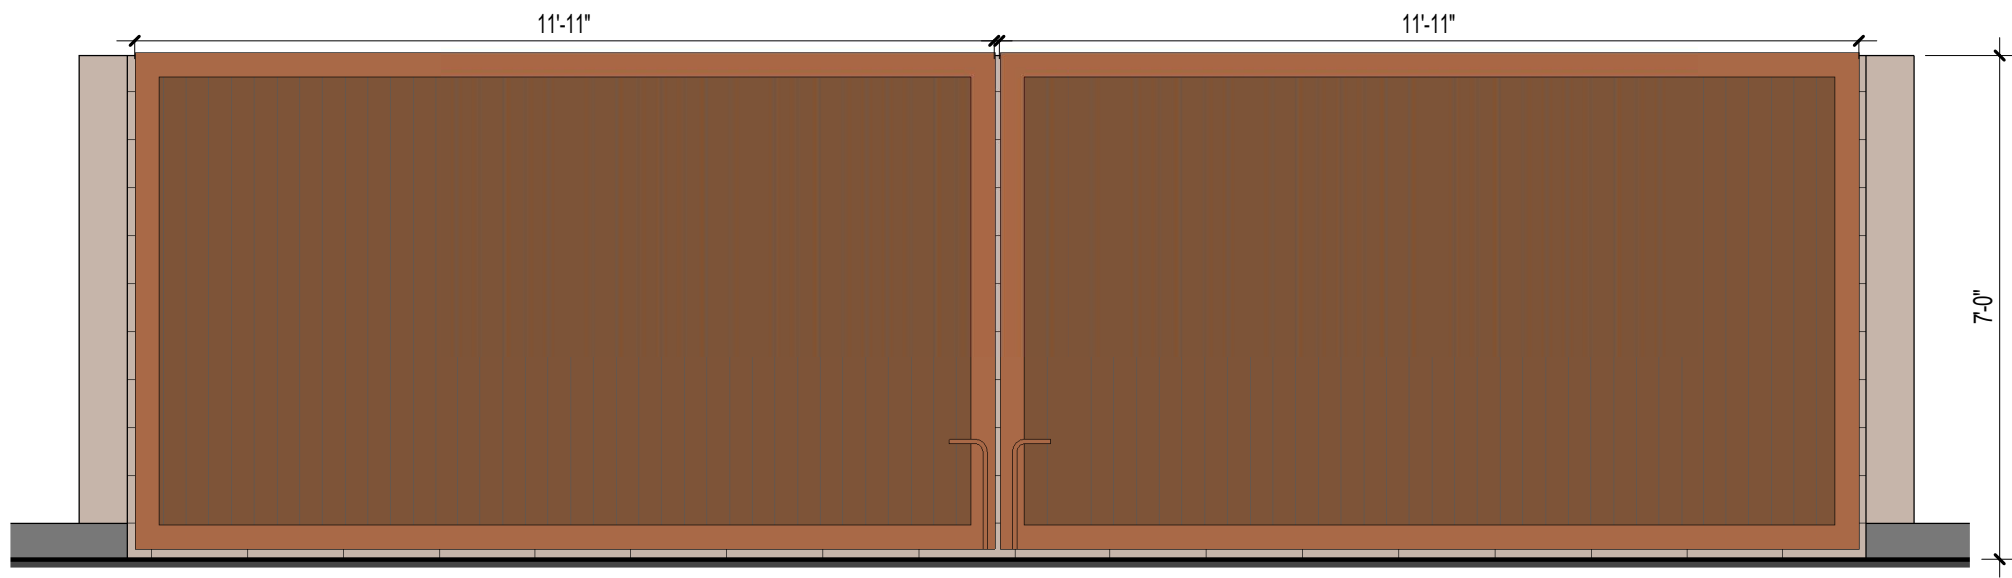

2 TRASH ENCLOSURE GATES
3/8" = 1'-0" 0 1/2 1 2 PAGE FORMAT: 24"x36"

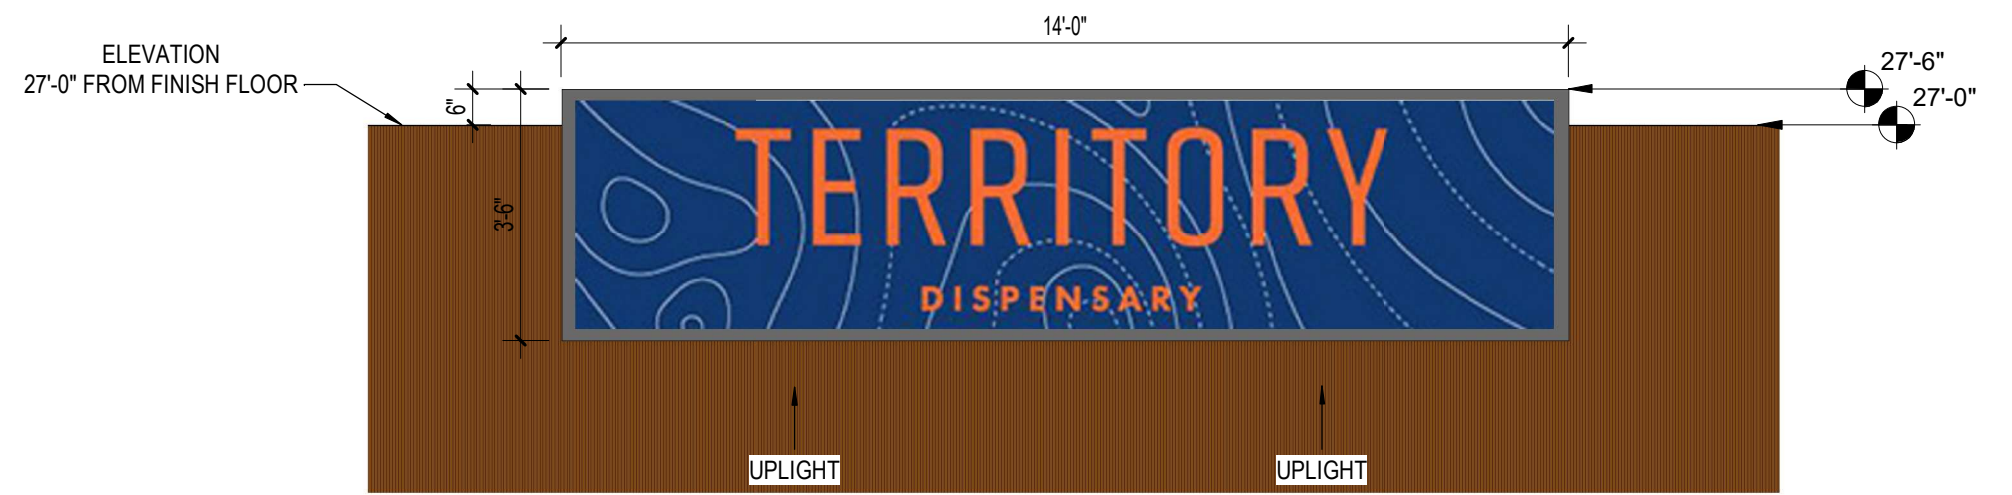

3 CULTIVATION NORTH AND EAST SIGNAGE
3/8" = 1'-0" 0 1/2 1 2 PAGE FORMAT: 24"x36"

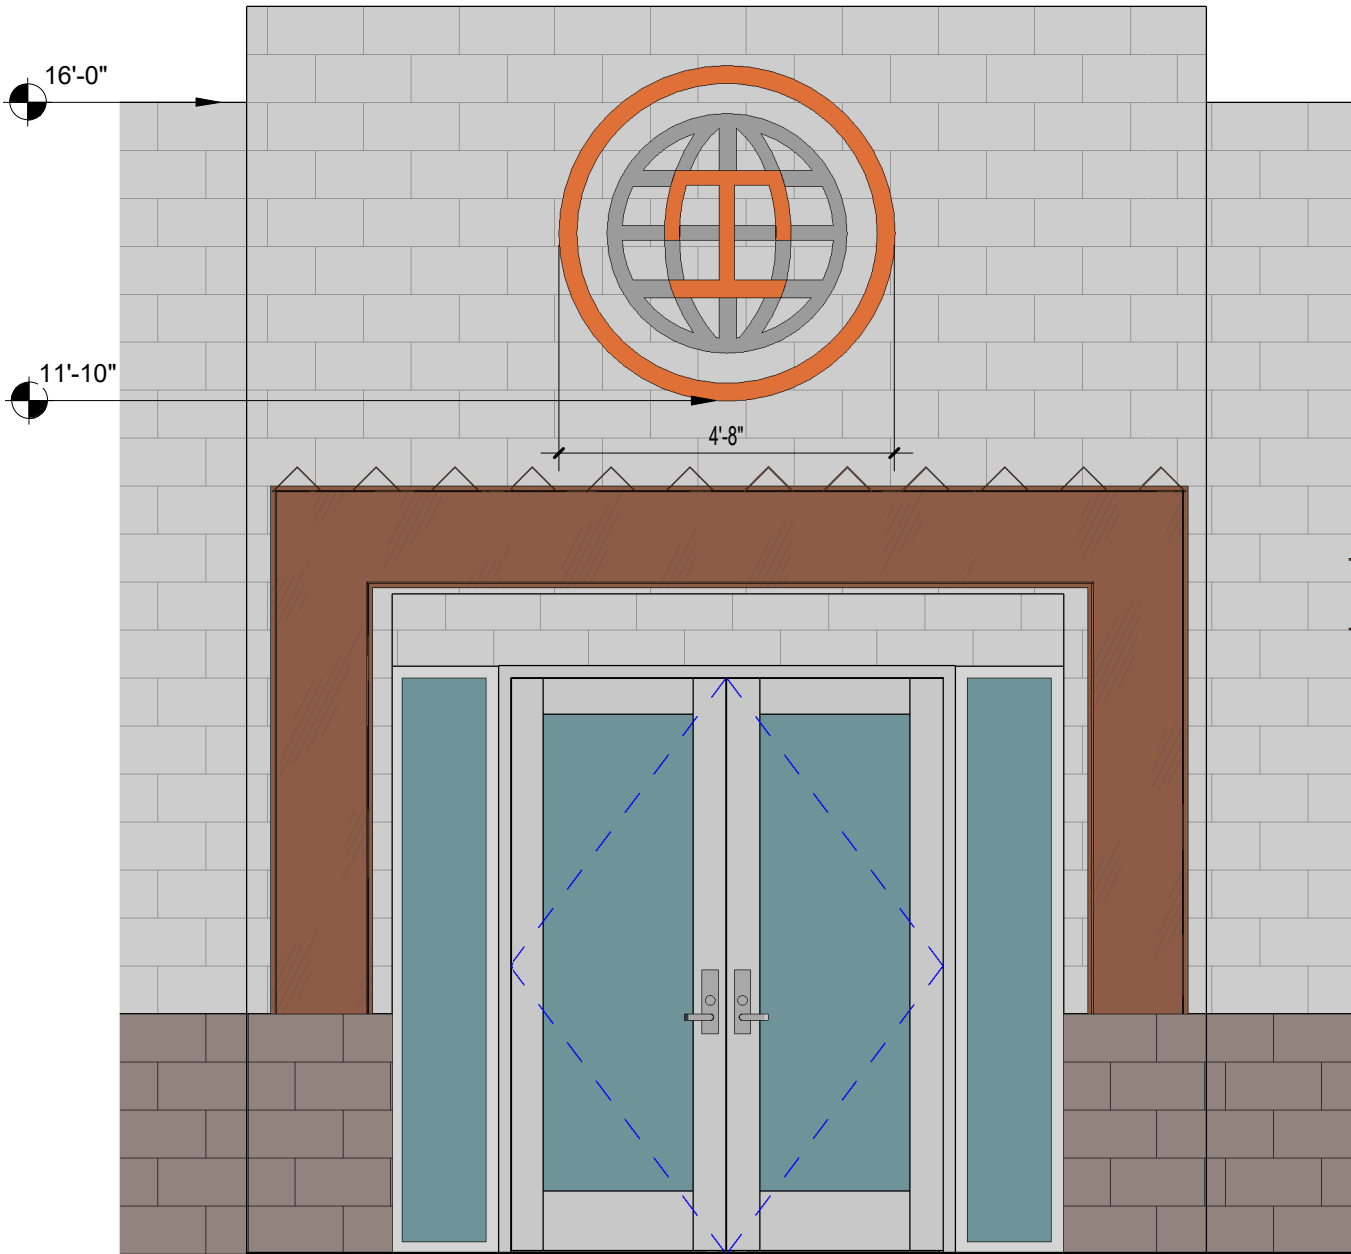


4 DISPENSARY ENTRY SIGNAGE
3/8" = 1'-0" 0 1/2 1 2 PAGE FORMAT: 24"x36"



5 EAST DISPENSARY SIGNAGE
3/8" = 1'-0" 0 1/2 1 2 PAGE FORMAT: 24"x36"



6 CULTIVATION ENTRY SIGN
3/8" = 1'-0" 0 1/2 1 2 PAGE FORMAT: 24"x36"

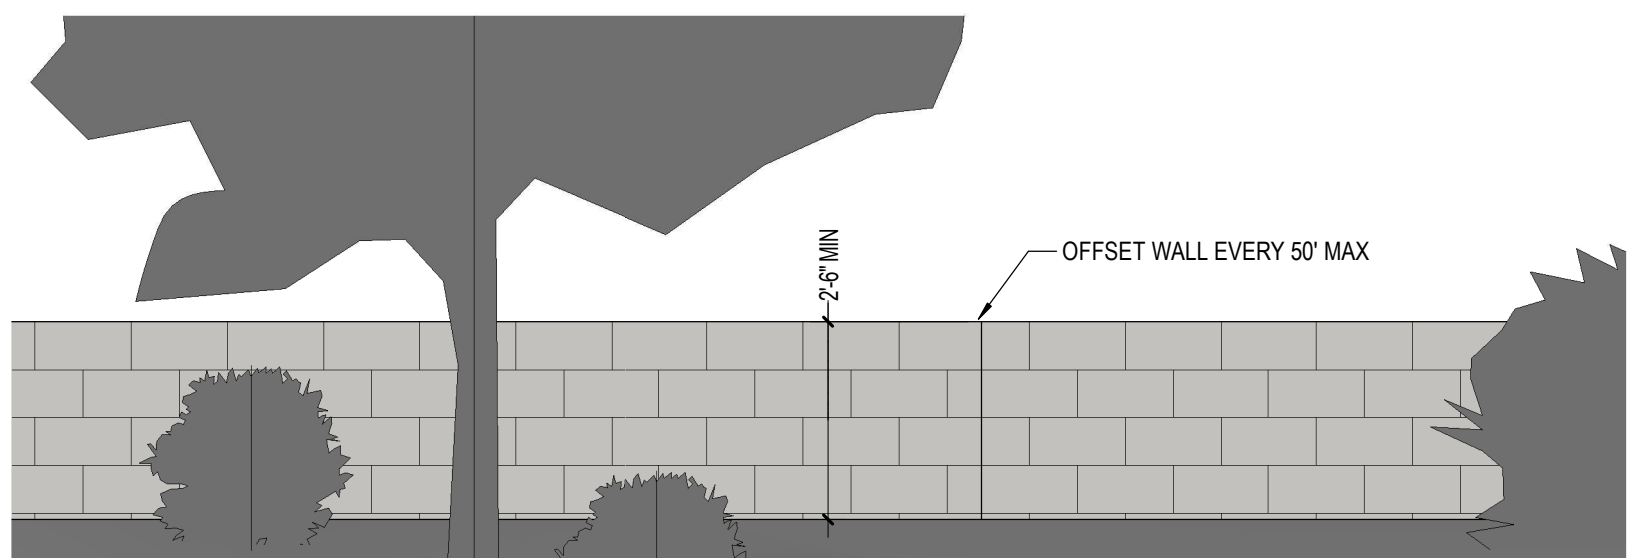

7 PARKING LOT SCREEN WALL
3/8" = 1'-0" 0 1/2 1 2 PAGE FORMAT: 24"x36"



PITCHFORK MESA FACILITY

PROJECT ADDRESS
550 W. MCKELLIPS RD.
MESA, AZ 85201

REVISION HISTORY		
No	Description	Date



DESIGNED BY: TL
DRAWN BY: TL
APPROVED BY: EM

12/18/2018 11:01:29 AM

MISC ELEVATIONS

PAGE NUMBER
A3.3