






**EL-2**  
project #: 18128  
06-14-2019



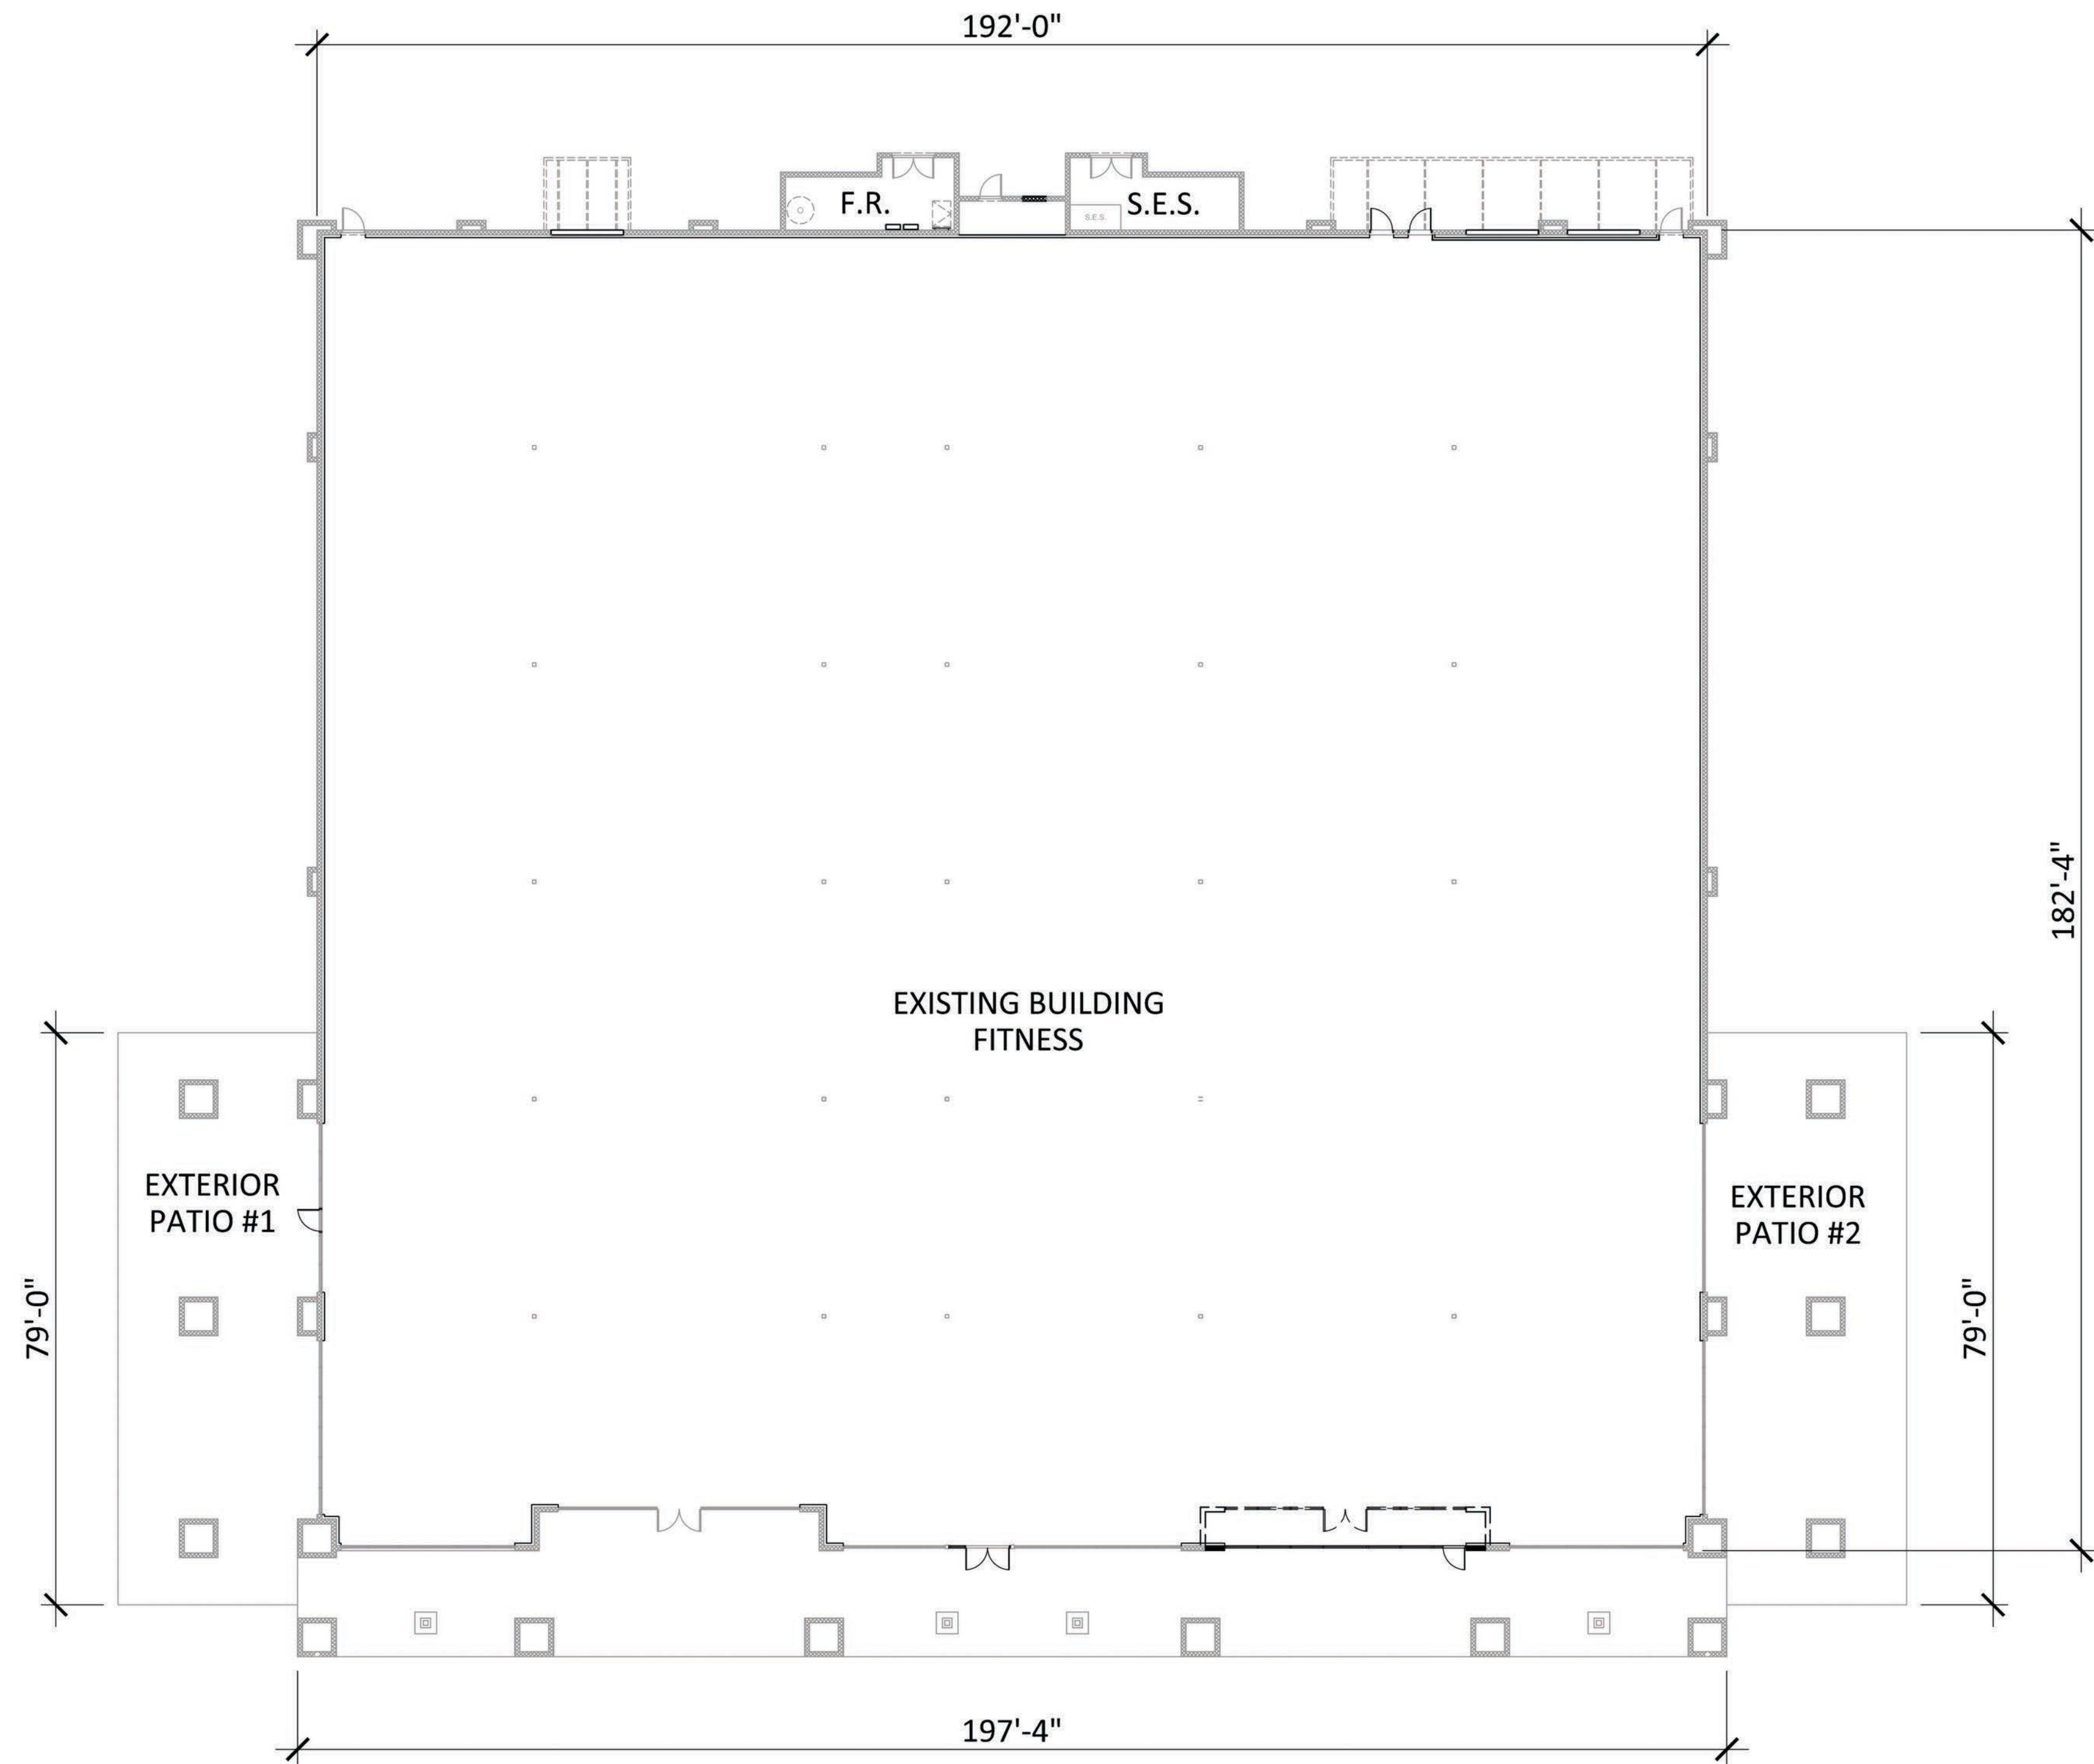

**1** **EXISTING FITNESS FLOOR PLAN - 35,000 S.F. - FOR REFERENCE ONLY**  
SCALE: 1/16" = 1'-0"



**IRKAA**  
ARCHITECTS  
2233 EAST THOMAS ROAD, PHOENIX, ARIZONA 85016  
602-955-3900  
irkaa.com



*Robert W. Aubrey*  
Exp 6/30/21


NO.	DATE	DESCRIPTION
1		
2		
FLOOR PLAN

NOTICE OF ALTERNATE BILLING OR PAYMENT CYCLE:  
THIS CONTRACT MAY ALLOW THE OWNER TO REQUIRE  
THE SUBMISSION OF BILLING OR ESTIMATE IN  
BILLING CYCLES OTHER THAN THIRTY DAYS. THIS  
CONTRACT MAY ALLOW OWNER TO MAKE PAYMENT  
OR MAKE A LATE PAYMENT. ALL PAYMENTS  
CERTIFICATION AND APPROVAL OF BILLING AND  
ESTIMATES. A WRITTEN DESCRIPTION OF SUCH CYCLE  
BILLING CYCLE APPLICABLE TO THE PROJECT IS  
AVAILABLE FROM OWNER OR DESIGNATED AGENT.  
NAME:  
ADDRESS:  
CONTACT: Name:  
PHONE:

**GREENFIELD GATEWAY  
LOT NUMBER - 5**  
1728 SOUTH GREENFIELD ROAD,  
MESA, ARIZONA 85206  
**Preliminary review - Rezoning**




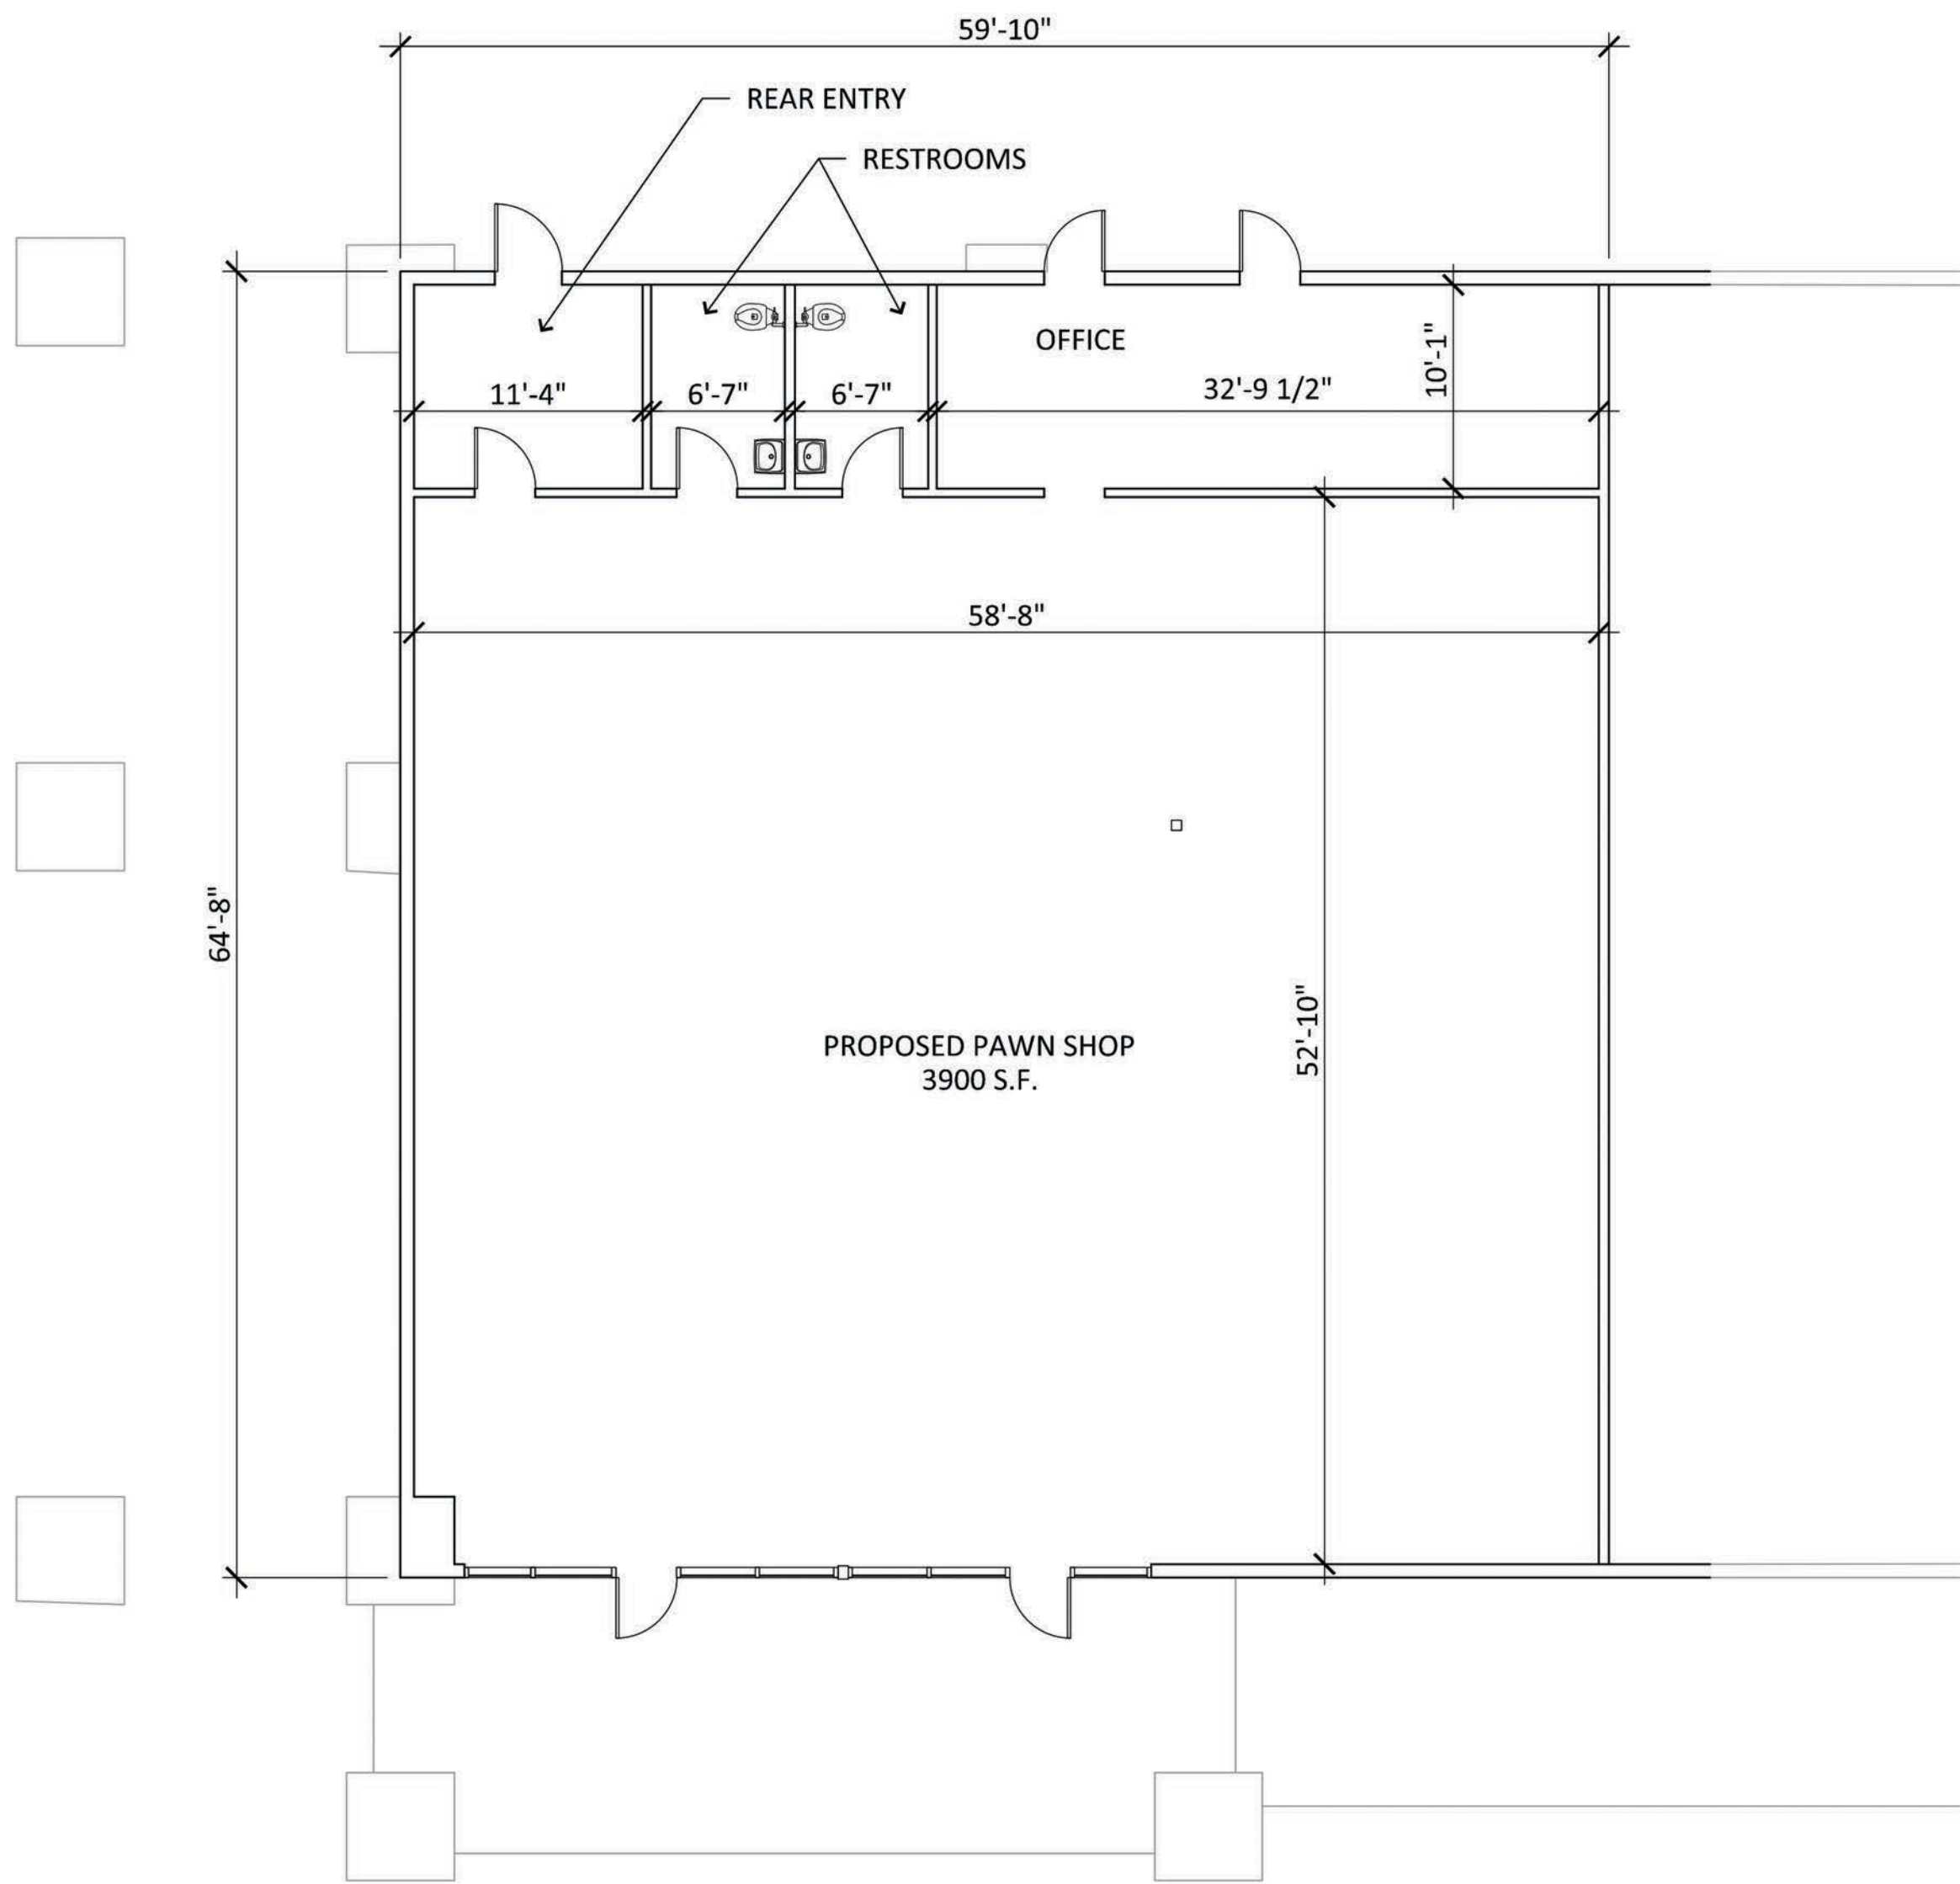

1

## ENLARGED FLOOR PLAN SUITE 111 - FOR REFERENCE ONLY

SCALE: 1/8" = 1'-0"

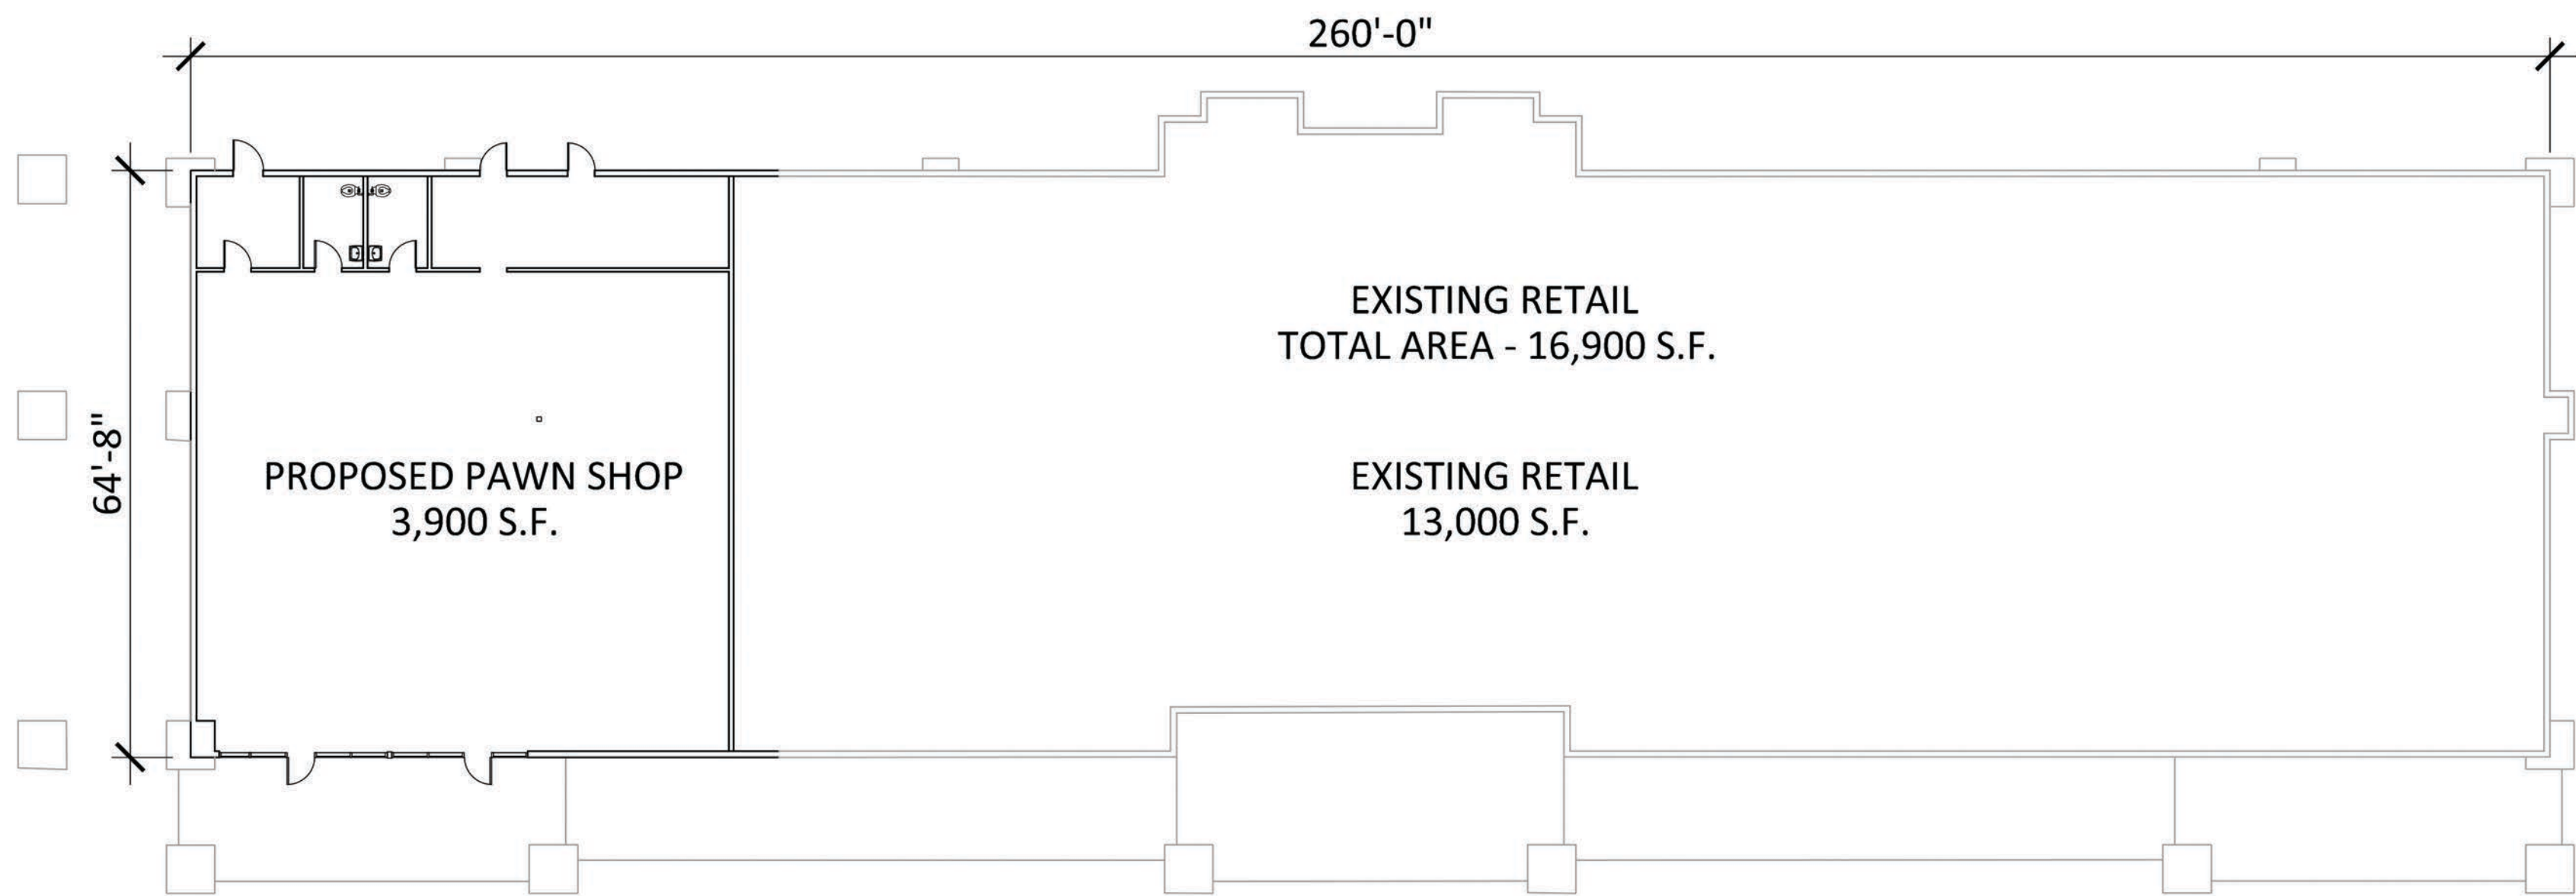

2

## FLOOR PLAN - 16,900 S.F. TOTAL - FOR REFERENCE ONLY

SCALE: 1/16" = 1'-0"



**IRKAA**  
ARCHITECTS  
2233 EAST THOMAS ROAD, PHOENIX, ARIZONA 85016  
602-955-3900  
IRKAA.com



**FLOOR PLAN**

NOTICE OF ALTERNATE BILLING ON PAYMENT CYCLE:  
THIS CONTRACT MAY ALLOW THE OWNER TO RESOLVE  
THE SUBMISSION OF BILLING OR ESTIMATES IN  
BILLING CYCLES OTHER THAN THIRTY DAYS. THIS  
CONTRACT MAY ALLOW OWNER TO MAKE PAYMENT  
CYCLES AT THE ALTERNATE CYCLES AT THE  
CERTIFICATION AND APPROVAL OF BILLING AND  
ESTIMATES. A WRITTEN DESCRIPTION OF SUCH CYCLES  
BILLING CYCLE APPLICABLE TO THE PROJECT IS  
AVAILABLE FROM OWNER OR DESIGNATED AGENT.  
NAME:  
ADDRESS:  
CONTACT: Name:  
PHONE:

**GREENFIELD GATEWAY  
LOT NUMBER - 5**

1728 SOUTH GREENFIELD ROAD,  
MESA, ARIZONA 85206

**Preliminary review - Rezoning**

COPYRIGHT 2018. ALL RIGHTS RESERVED. THIS  
DRAWING IS AN INSTRUMENT OF SERVICE. IT IS THE  
PROPERTY OF IRKAA ARCHITECTS, INC. AND MAY NOT BE  
REPRODUCED, OR REPRODUCTION HEREOF, USED,  
WITHOUT WRITTEN PERMISSION OF THE  
FLOOR PLAN.

design by:  
drawn by:  
checked by: --

**FP-2**

project #: 18128