



COLOR / MATERIALS LEGEND

- CONCRETE TILT PANEL, MASONRY SITE WALLS
- | | |
|---------|--|
| COLOR 1 | SHERWIN WILLIAMS - TEMPERATE TAUPE SW 6037 |
| COLOR 2 | FRAZEE - OTTER TAIL CLW1002W |
| COLOR 3 | SHERWIN WILLIAMS - MINK SW6004 |
| COLOR 4 | SHERWIN WILLIAMS - POISED TAUPE SW6039 |
| COLOR 5 | FRAZEE - BLACKTOP CL3237N |
- PAINT SYSTEMS, SEE SHEET A2.0
- STOREFRONT SYSTEM
2x6 - FRONT GLAZED CLEAR ANODIZED ALUMINUM
- GLAZING
1" INSULATED, ECLIPSE ADVANTAGE ARCTIC BLUE,
ABOVE 9'-0", SINGLE PANE PANEL, ECLIPSE ADVANTAGE
ADVANTAGE ARCTIC BLUE

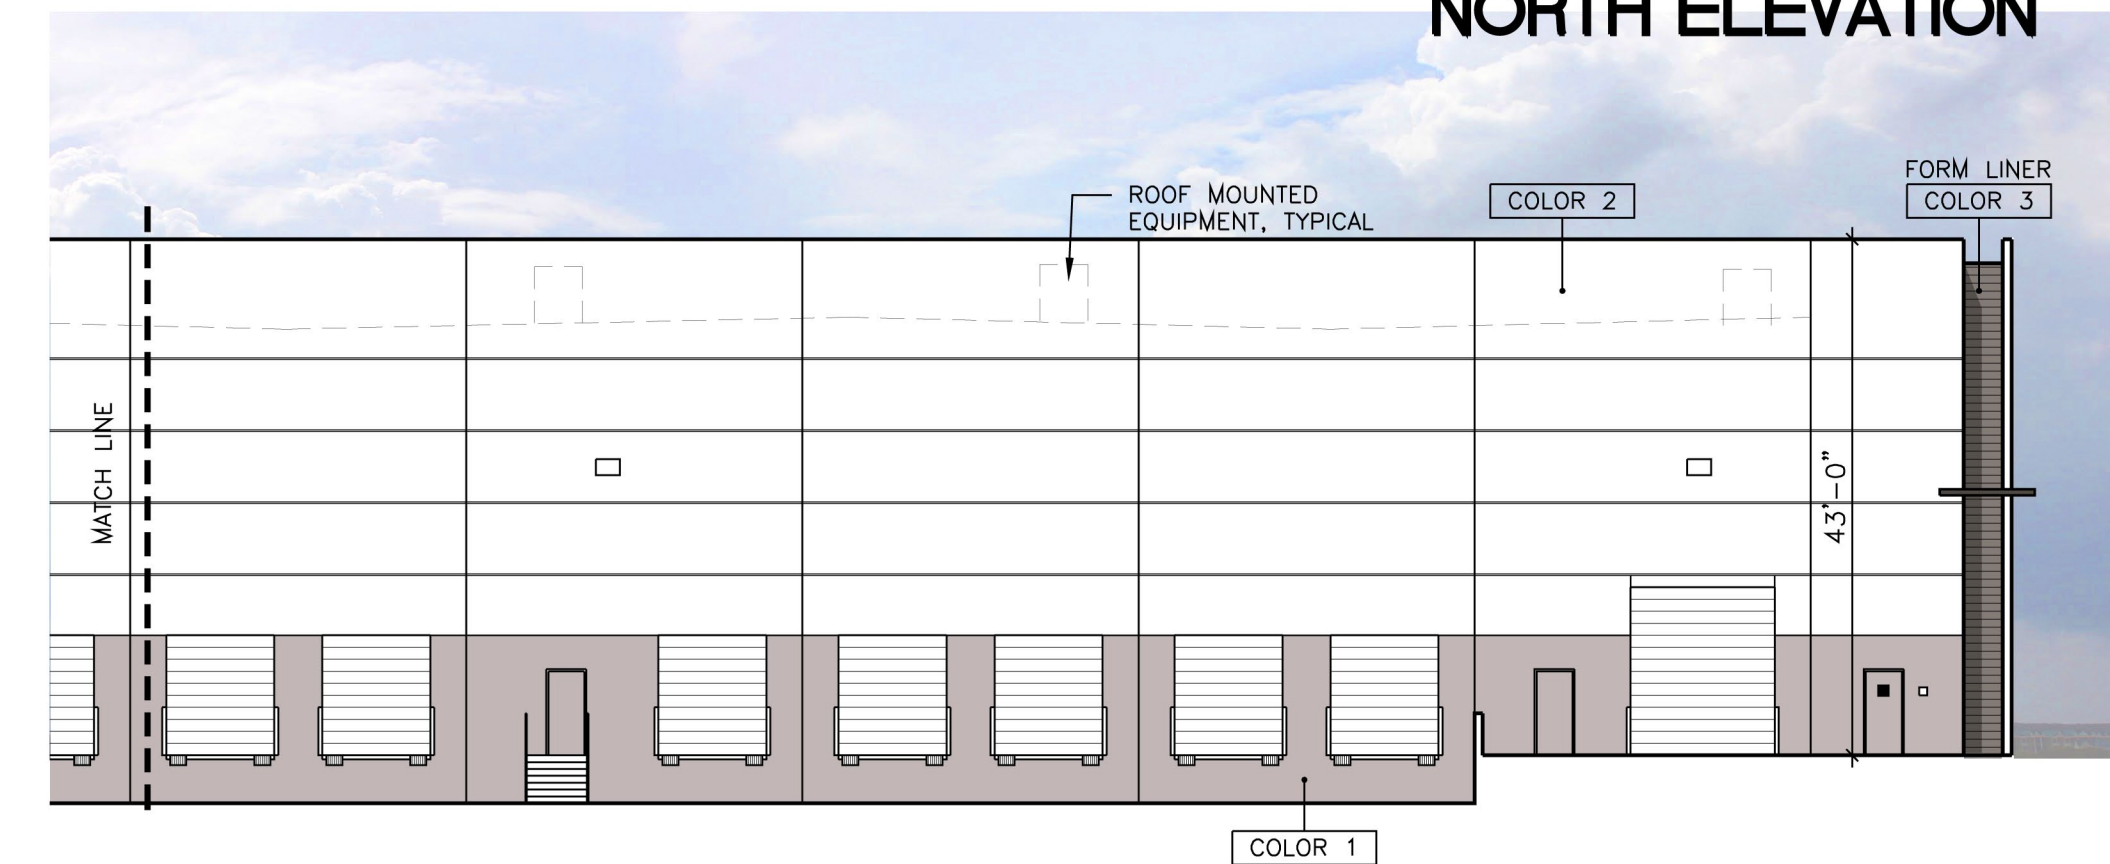


NORTH ELEVATION


SOUTH ELEVATION

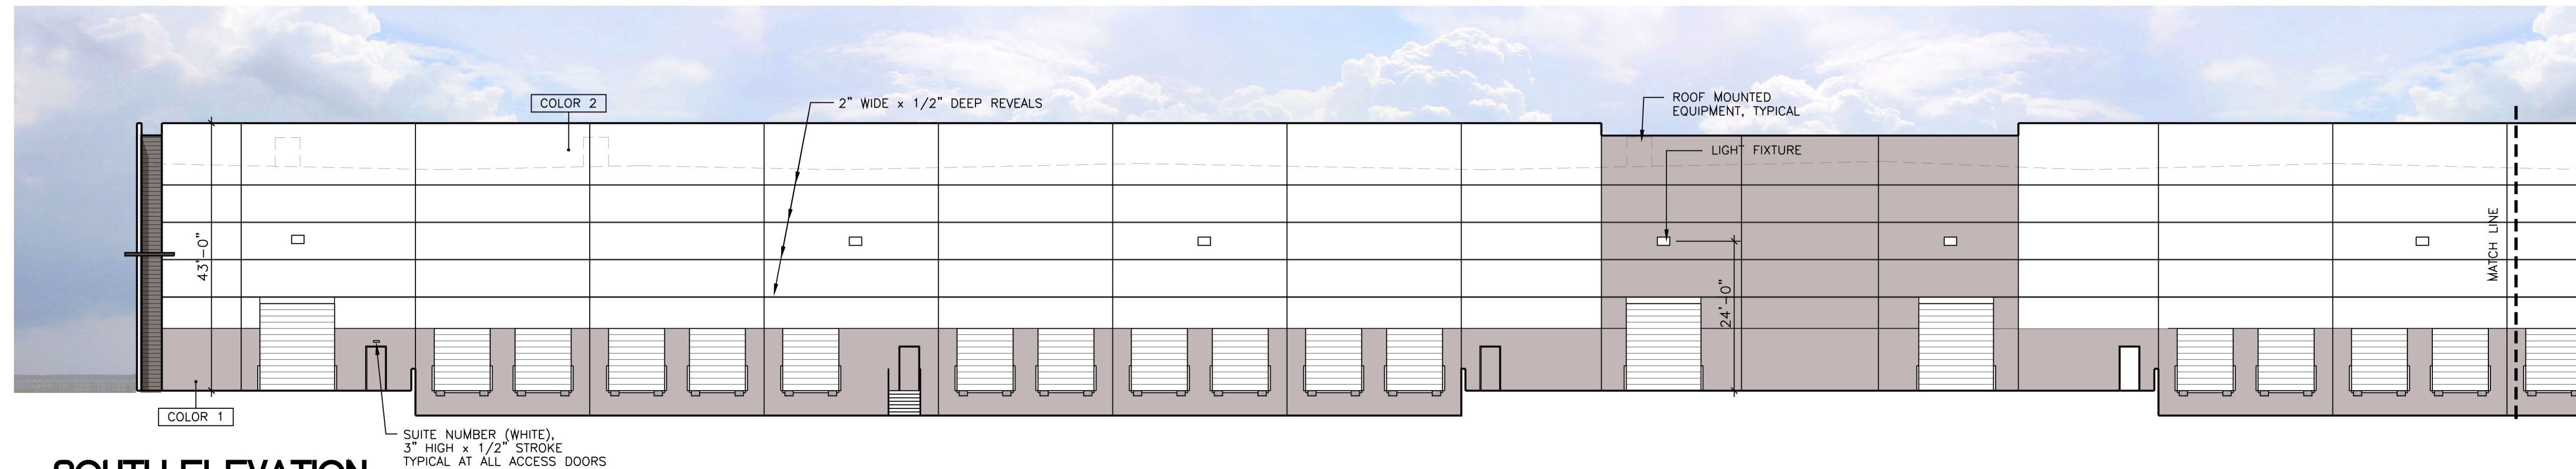


SOUTH ELEVATION

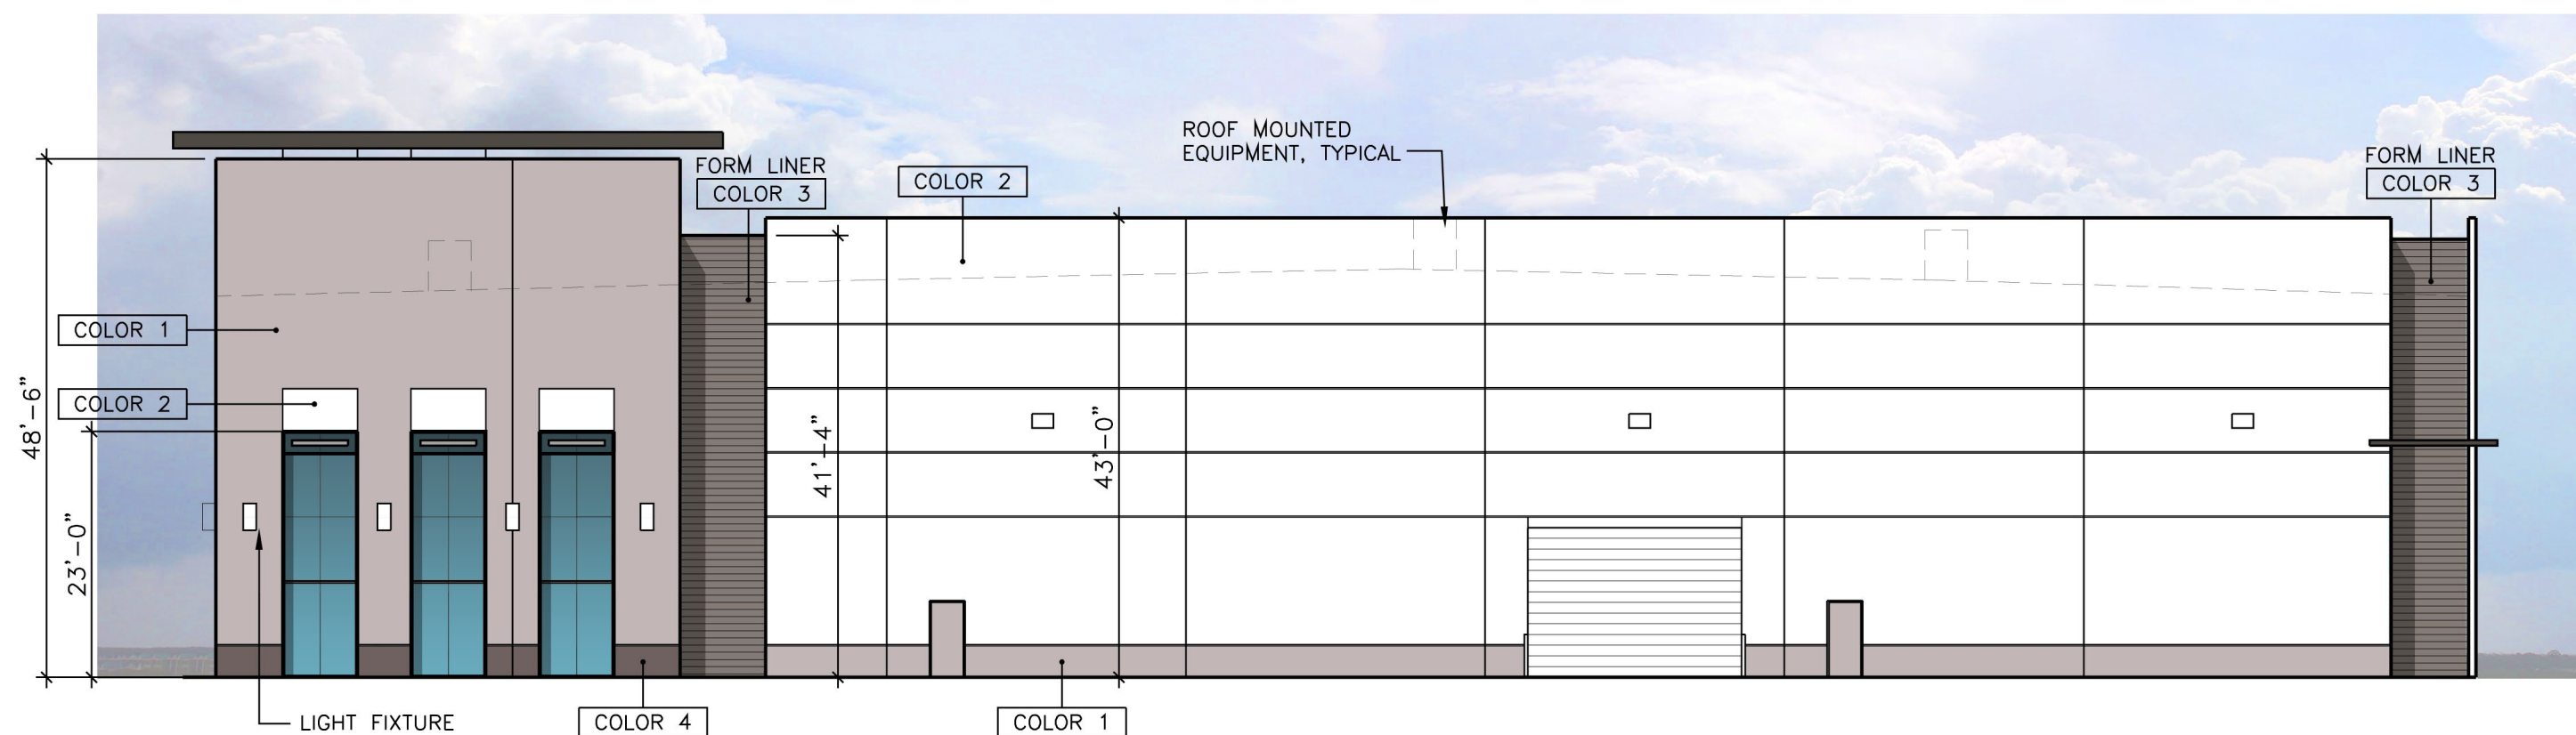

WEST ELEVATION

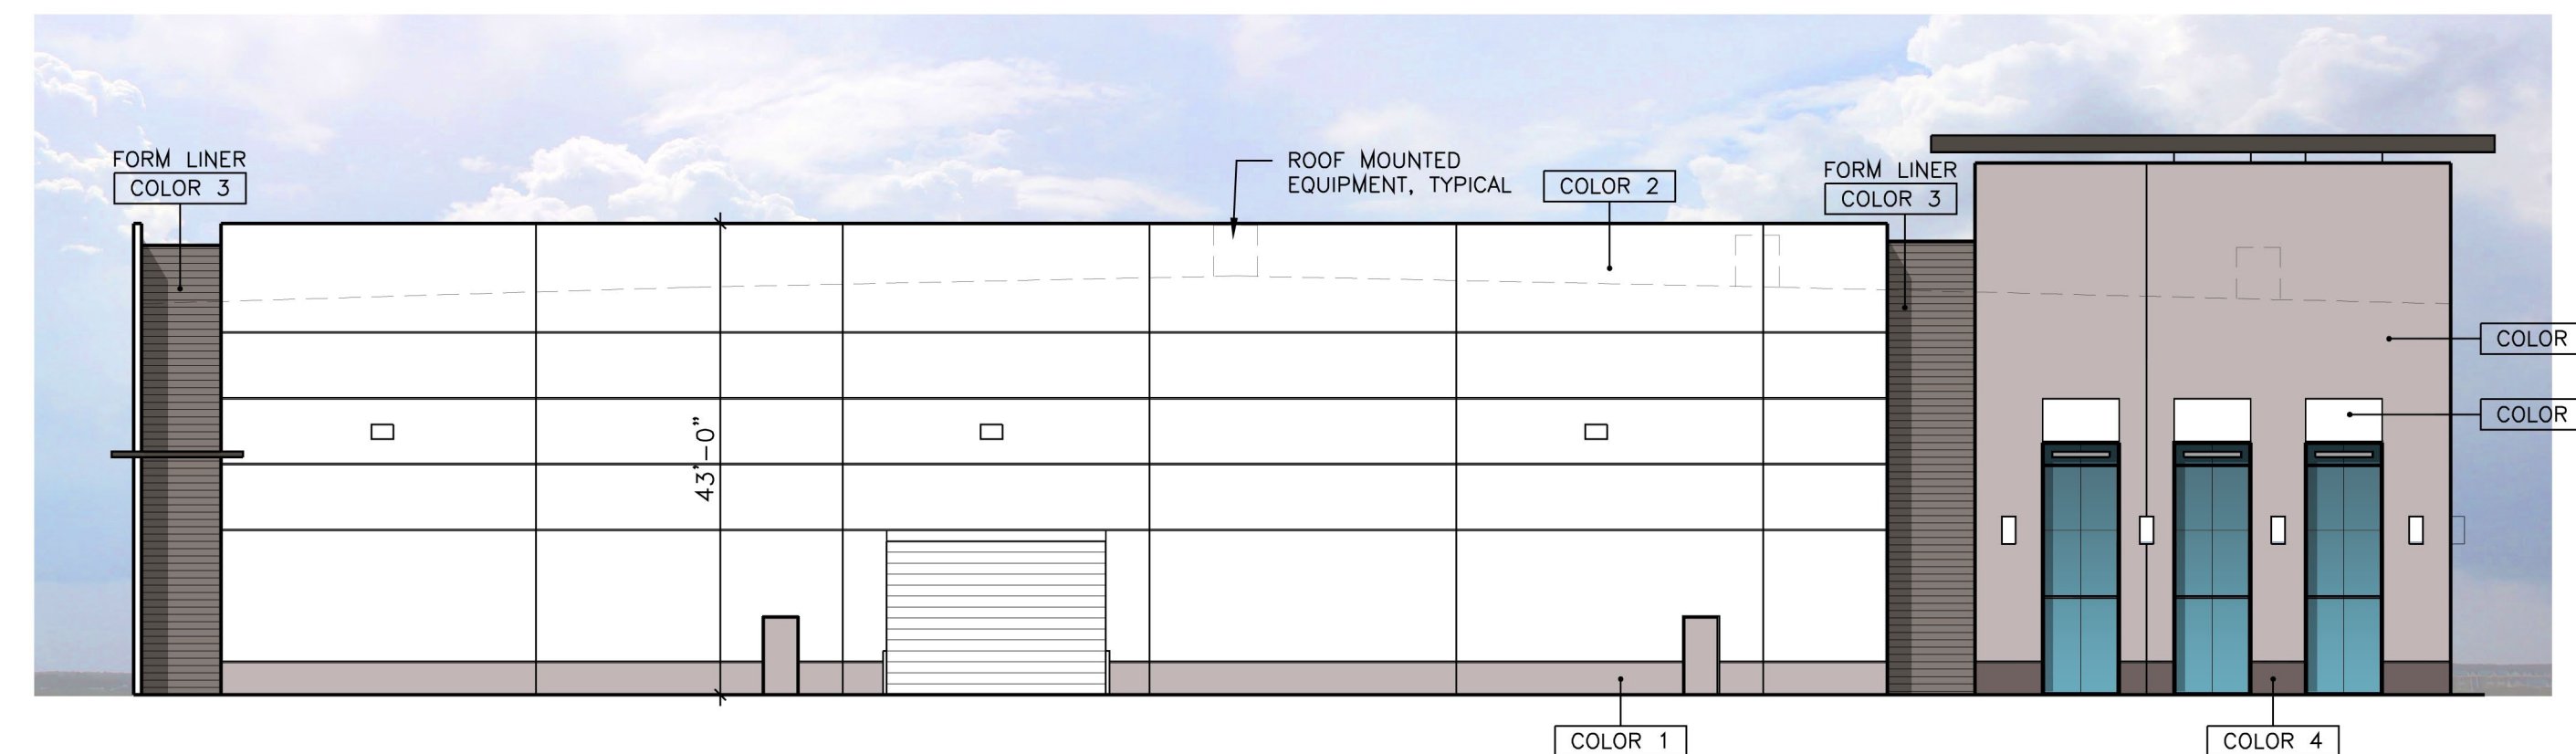

EAST ELEVATION

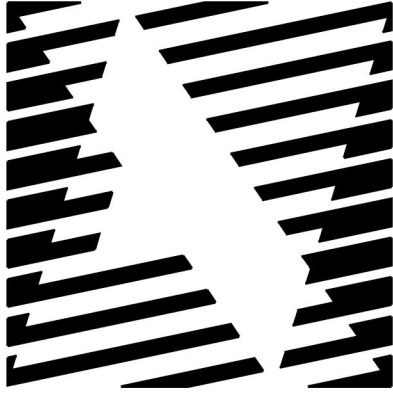

McCALL &
associates, inc.

4307 n. civic center plaza
scottsdale, az 85251
tel:(480) 946-0066
fax:(480) 946-5432

this drawing is an instrument
of service, and shall remain
the property of the architect.
this drawing shall not be
reproduced or used for any
purpose, in whole or in part,
without the written consent
of the architect.


NOTICE OF AWARD: BIDDING
THIS CONTRACT. THE OWNER
REQUIRE THE SUBMISSION OF BIDS, OR
THIRTY DAYS. A WRITTEN DESCRIPTION OF
THE PROJECT BE AVAILABLE FROM THE OWNER
OR THE OWNER'S DESIGNATED AGENT AT
ADDRESS. OWNER OR ITS DESIGNATED AGENT
SHALL PROVIDE THIS DESCRIPTION ON REQUEST.
NOTICE OF EXTENDED PAYMENT PROVISION
THE CONTRACT ALLOWS THE OWNER TO MAKE
CERTIFICATION AND APPROVAL OF BILLING
ESTIMATES.

sheet title:
BUILDING A ELEVATIONS

project:
METRO EAST VALLEY COMMERCE PARK III
BASELINE ROAD AND SOUTH HORNE
MESA, ARIZONA 85204

date: 08JAN20
job no.: 19020
revision:




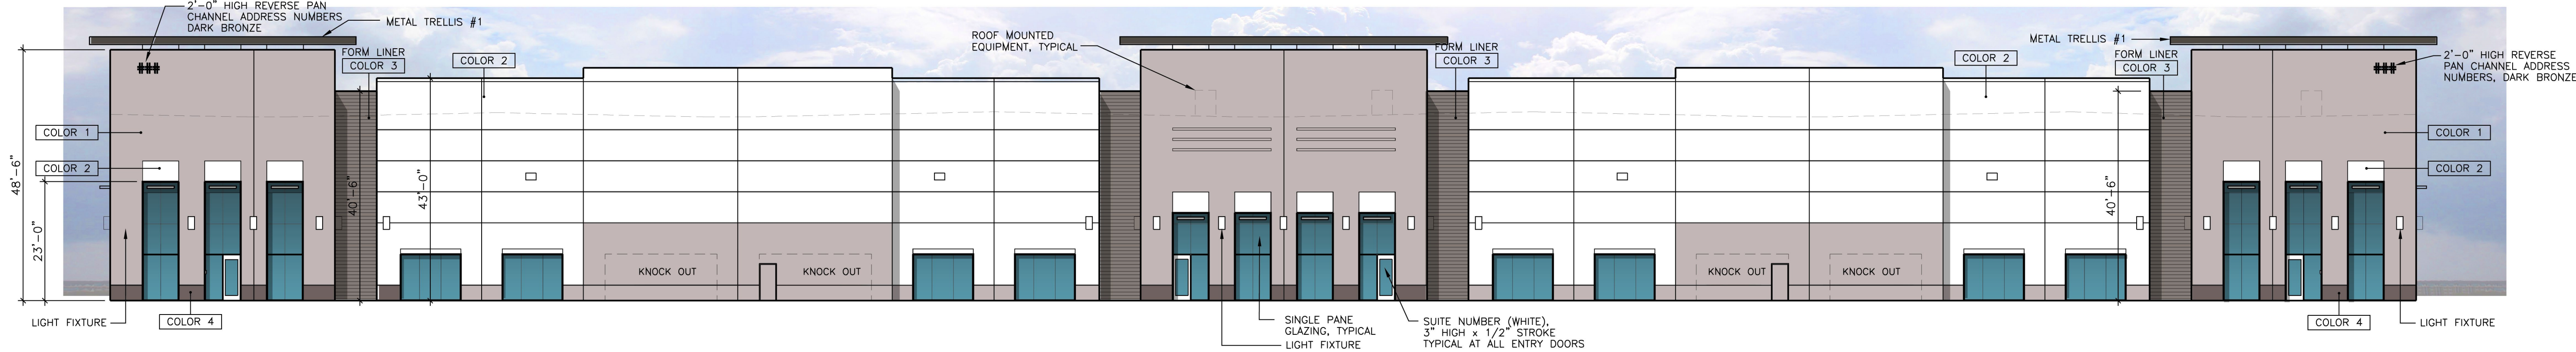


NORTH ELEVATION

COLOR / MATERIALS LEGEND


- CONCRETE TILT PANEL, MASONRY SITE WALLS
- COLOR 1 SHERWIN WILLIAMS - TEMPERATE TAUPE SW 6037
 - COLOR 2 FRAZEE - OTTER TAIL CLW1002W
 - COLOR 3 SHERWIN WILLIAMS - MINK SW6004
 - COLOR 4 SHERWIN WILLIAMS - POISED TAUPE SW6039
 - COLOR 5 FRAZEE - BLACKTOP CL3237N
- PAINT SYSTEMS, SEE SHEET A2.0
- STOREFRONT SYSTEM
- 2x6 - FRONT GLAZED CLEAR ANODIZED ALUMINUM
- GLAZING
- 1" INSULATED, ECLIPSE ADVANTAGE ARCTIC BLUE,
ABOVE 9'-0", SINGLE PANE PANEL, ECLIPSE ADVANTAGE
ADVANTAGE ARCTIC BLUE

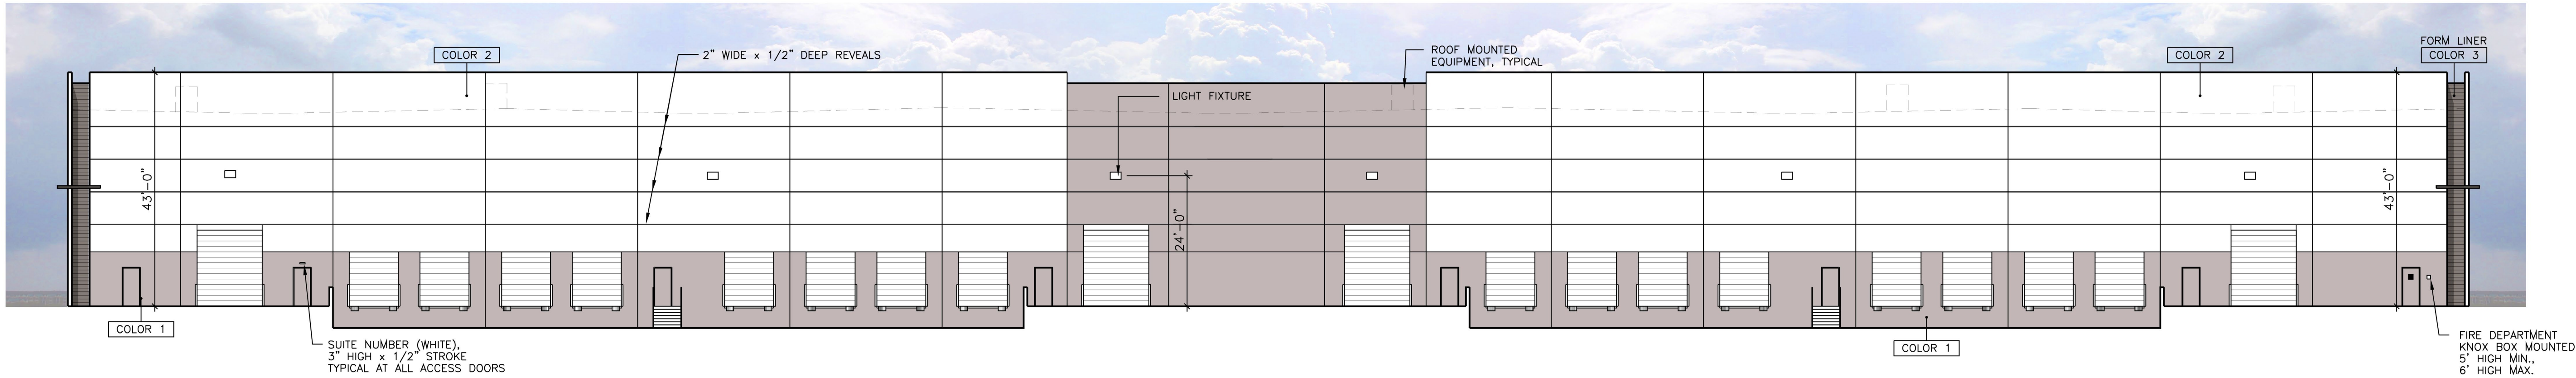

SOUTH ELEVATION

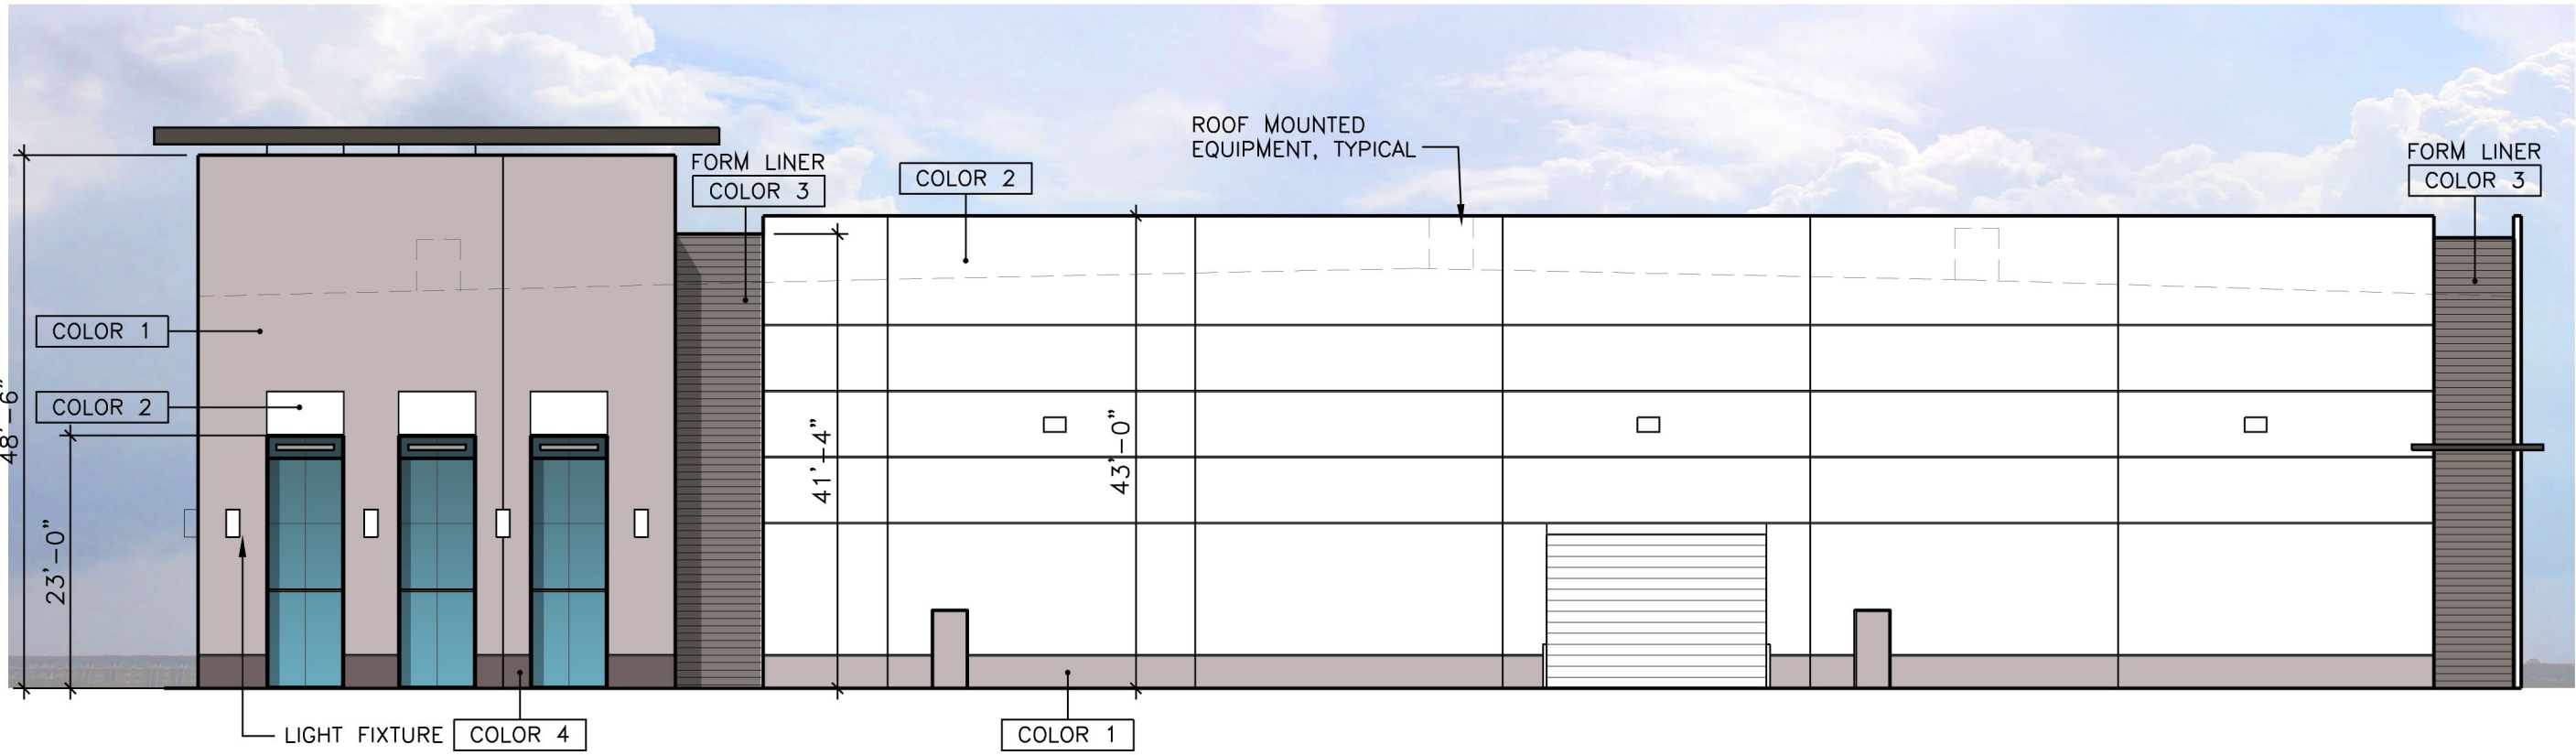

WEST ELEVATION

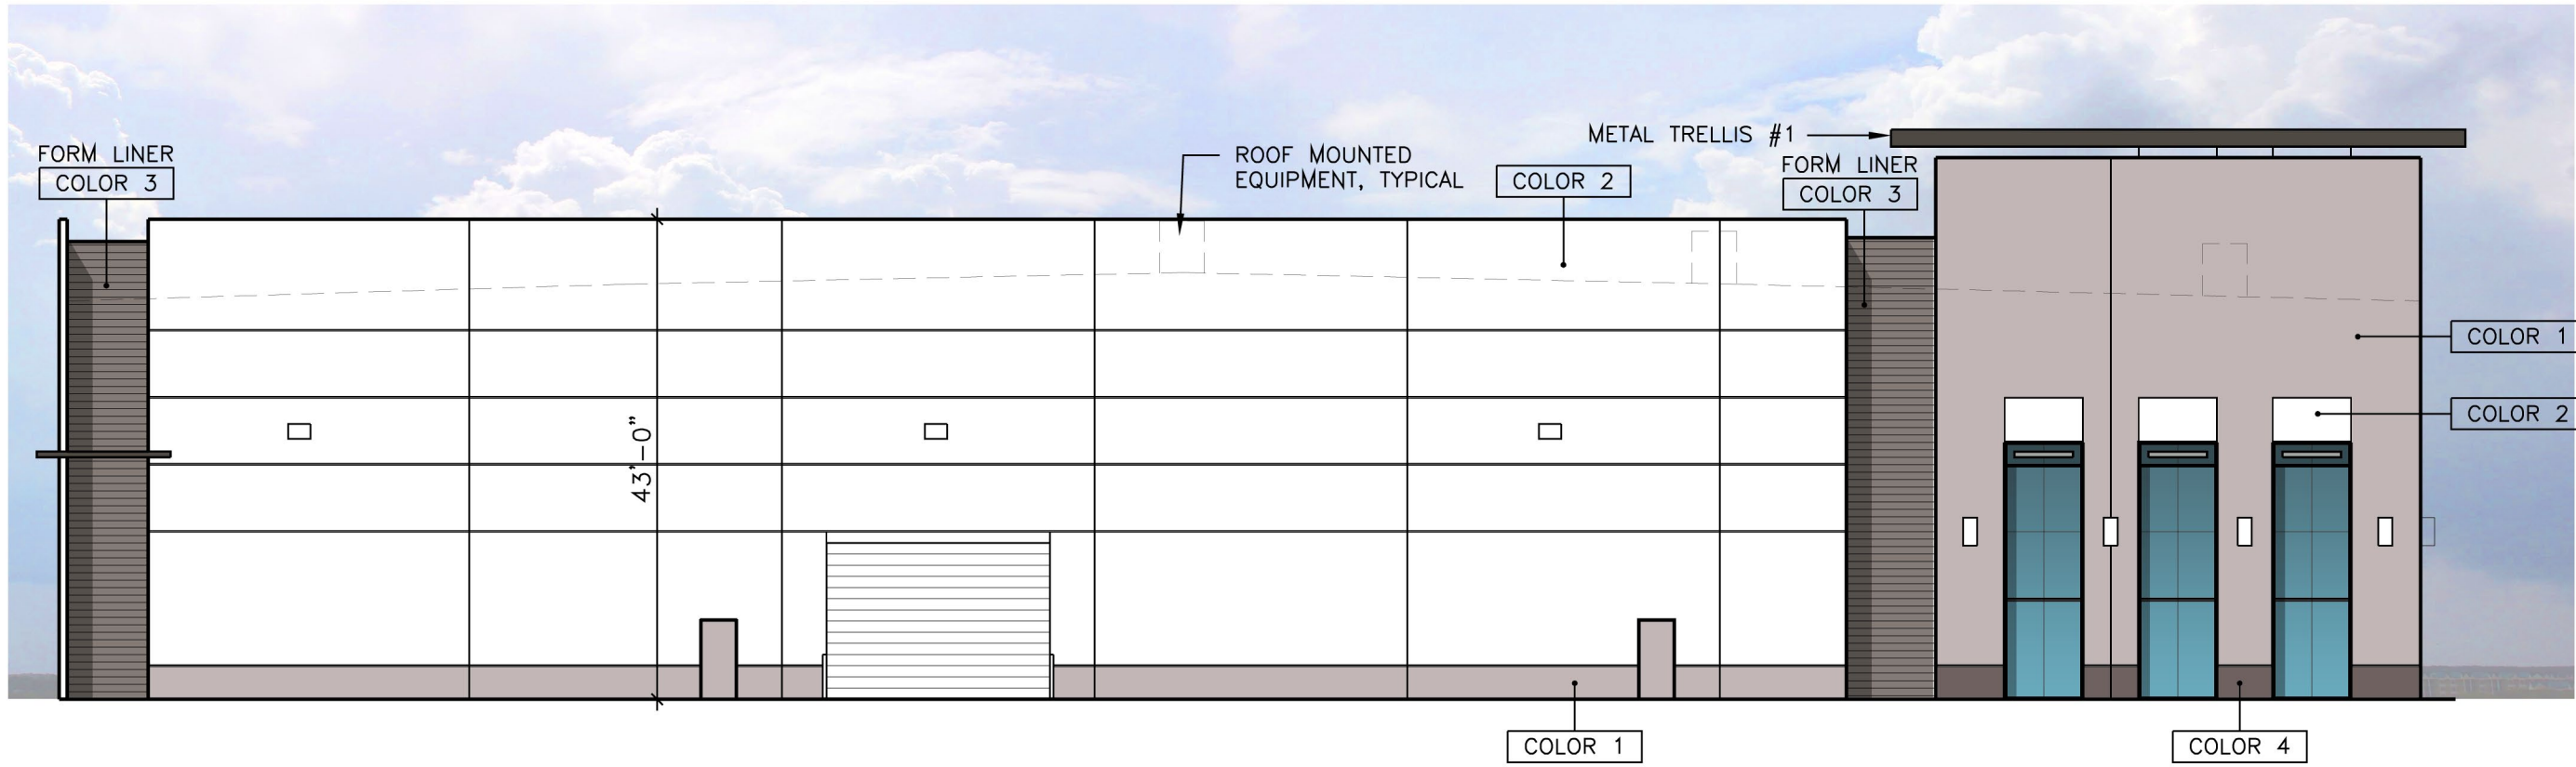

EAST ELEVATION



McCALL &
associates, inc.

4307 n. civic center plaza
scottsdale, az 85251
tel:(480) 946-0066
fax:(480) 946-5432

this drawing is an instrument
of service, and shall remain
the property of the architect.
this drawing shall not be
reproduced or used for any
purpose, in whole or in part,
without the written consent
of the architect.

NOTICE OF AWARD: BUILDING B
THIS CONTRACTING THE OWNER TO
REQUIRE THE SUBMISSION OF BIDDING
THIRTY DAYS. A WRITTEN DESCRIPTION OF
THE PROJECT IS AVAILABLE FROM THE OWNER
OR THE OWNER'S DESIGNATED AGENT AT
ADDRESS: OWNER OR ITS DESIGNATED AGENT
SHALL PROVIDE THIS DESCRIPTION ON REQUEST.
NOTICE OF EXTENDED PAYMENT PROVISION
THE CONTRACT ALLOWS THE OWNER TO MAKE
CERTIFICATION AND APPROVAL OF BILLING
ESTIMATES.

sheet title:
BUILDING B ELEVATIONS


project:
METRO EAST VALLEY COMMERCE PARK III
BASELINE ROAD AND SOUTH HORNE
MESA, ARIZONA 85204

date: 08JAN20
job no.: 19020
revision:






SOUTH ELEVATION

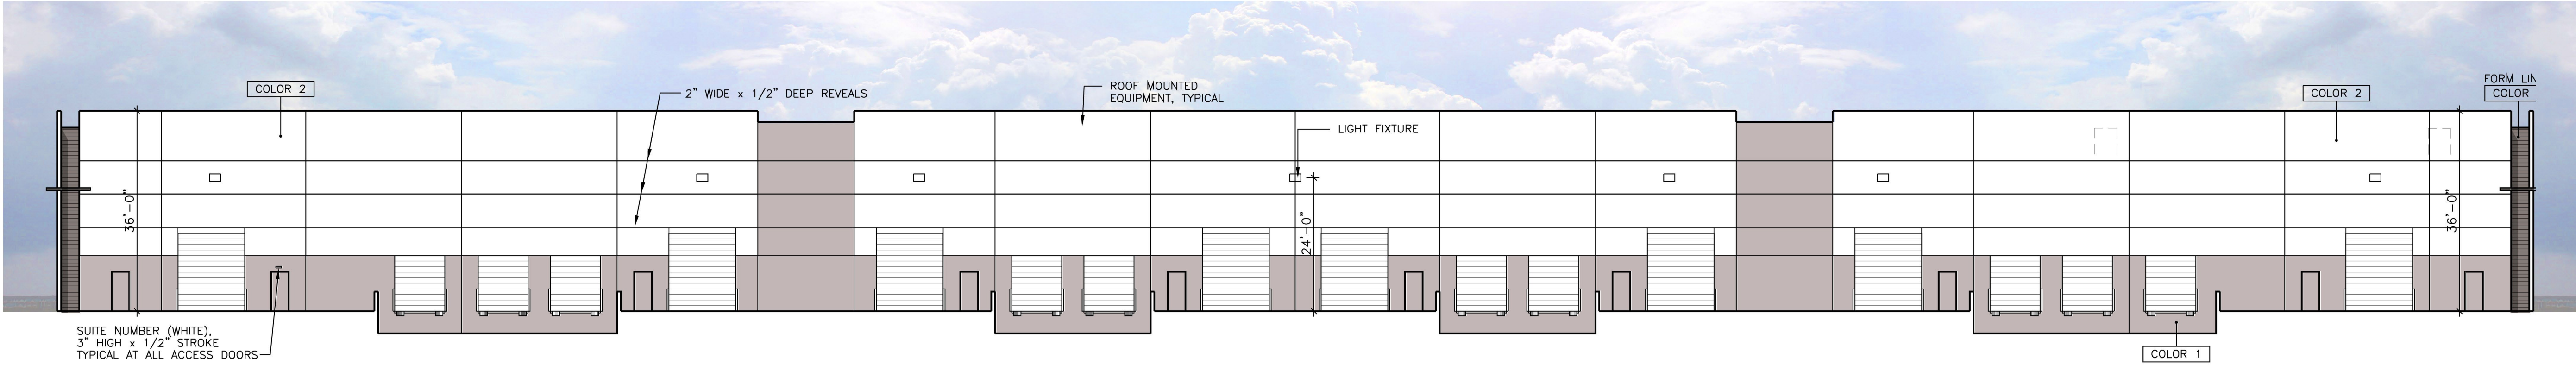

NORTH ELEVATION

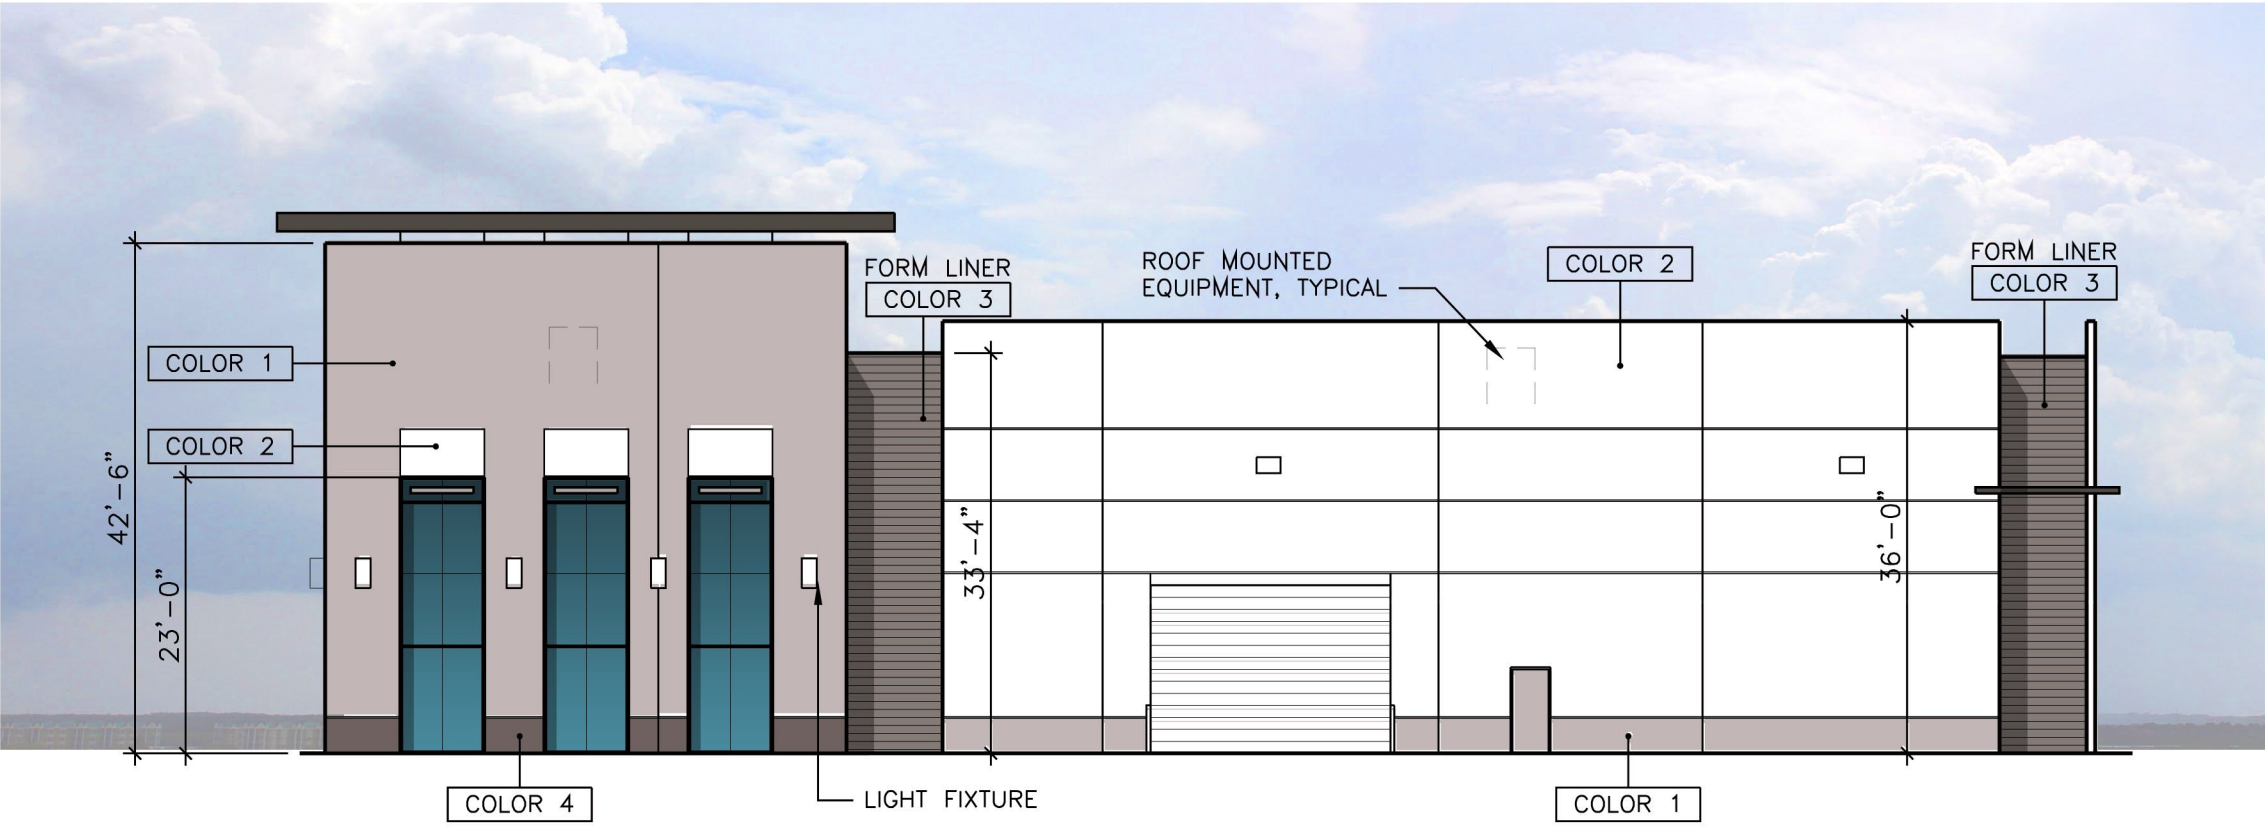

EAST ELEVATION


COLOR / MATERIALS LEGEND

- CONCRETE TILT PANEL, MASONRY SITE WALLS
- COLOR 1 SHERWIN WILLIAMS - TEMPERATE TAUPE SW 6037
 - COLOR 2 FRAZEE - OTTER TAIL CLW1002W
 - COLOR 3 SHERWIN WILLIAMS - MINK SW6004
 - COLOR 4 SHERWIN WILLIAMS - POISED TAUPE SW6039
 - COLOR 5 FRAZEE - BLACKTOP CL3237N


PAINT SYSTEMS, SEE SHEET A2.0

STOREFRONT SYSTEM
2x6 - FRONT GLAZED CLEAR ANODIZED ALUMINUM

GLAZING
1" INSULATED, ECLIPSE ADVANTAGE ARCTIC BLUE,
ABOVE 9'-0", SINGLE PANE PANEL, ECLIPSE ADVANTAGE
ADVANTAGE ARCTIC BLUE

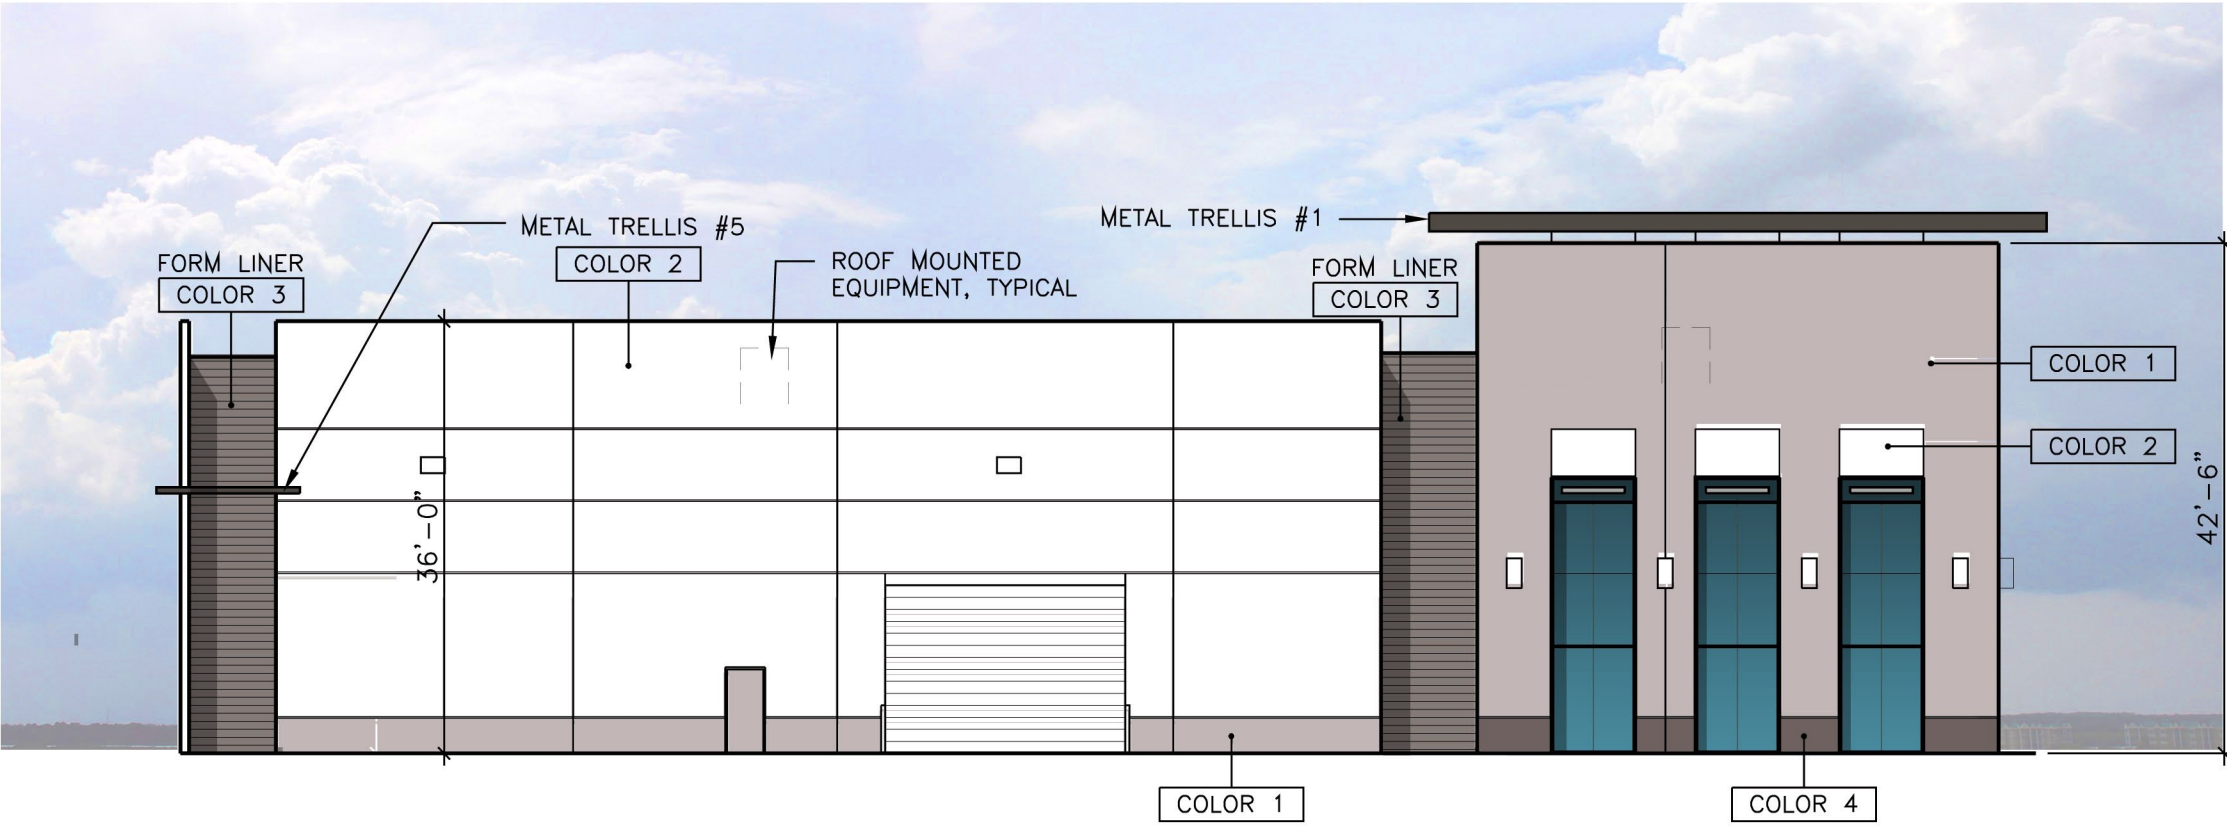

WEST ELEVATION

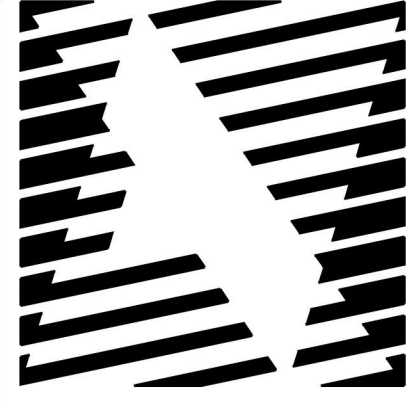

McCALL &
associates, inc.

4307 n. civic center plaza
scottsdale, az 85251
tel:(480) 946-0066
fax:(480) 946-5432


this drawing is an instrument
of service, and shall remain
the property of the architect.
this drawing shall not be
reproduced or used for any
purpose, in whole or in part,
without the written consent
of the architect.


NOTICE OF AWARD: BUILDING D
THIS CONTRACTING FIRM HAS BEEN
AWARDED THE PROJECT BY THE
OWNER. THE SUBMISSION OF THIS
DRAWING IS A CONDITION OF THE
AWARD. THE PROJECT IS AVAILABLE
FOR THE OWNER'S DESIGNATED AGENT AT
THE PROJECT SITE. THE OWNER'S
DESIGNATED AGENT SHALL PROVIDE
THIS DESCRIPTION ON REQUEST.
NOTICE OF EXTENDED PAYMENT PROVISION
THE CONTRACT ALLOWS THE OWNER TO MAKE
PAYMENTS TO THE ARCHITECT BASED ON
CERTIFICATION AND APPROVAL OF BUILDING
ESTIMATES.

sheet title:
BUILDING D ELEVATIONS

project:
METRO EAST VALLEY COMMERCE PARK III
BASELINE ROAD AND SOUTH HORNE
MESA, ARIZONA 85204

date: 08JAN20
job no.: 19020
revision:

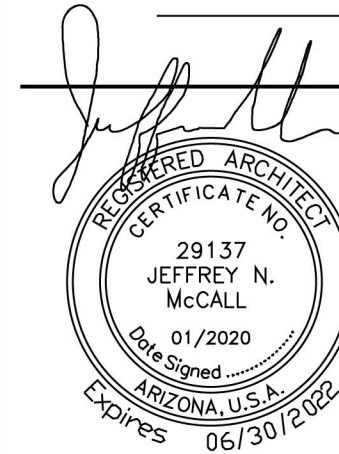

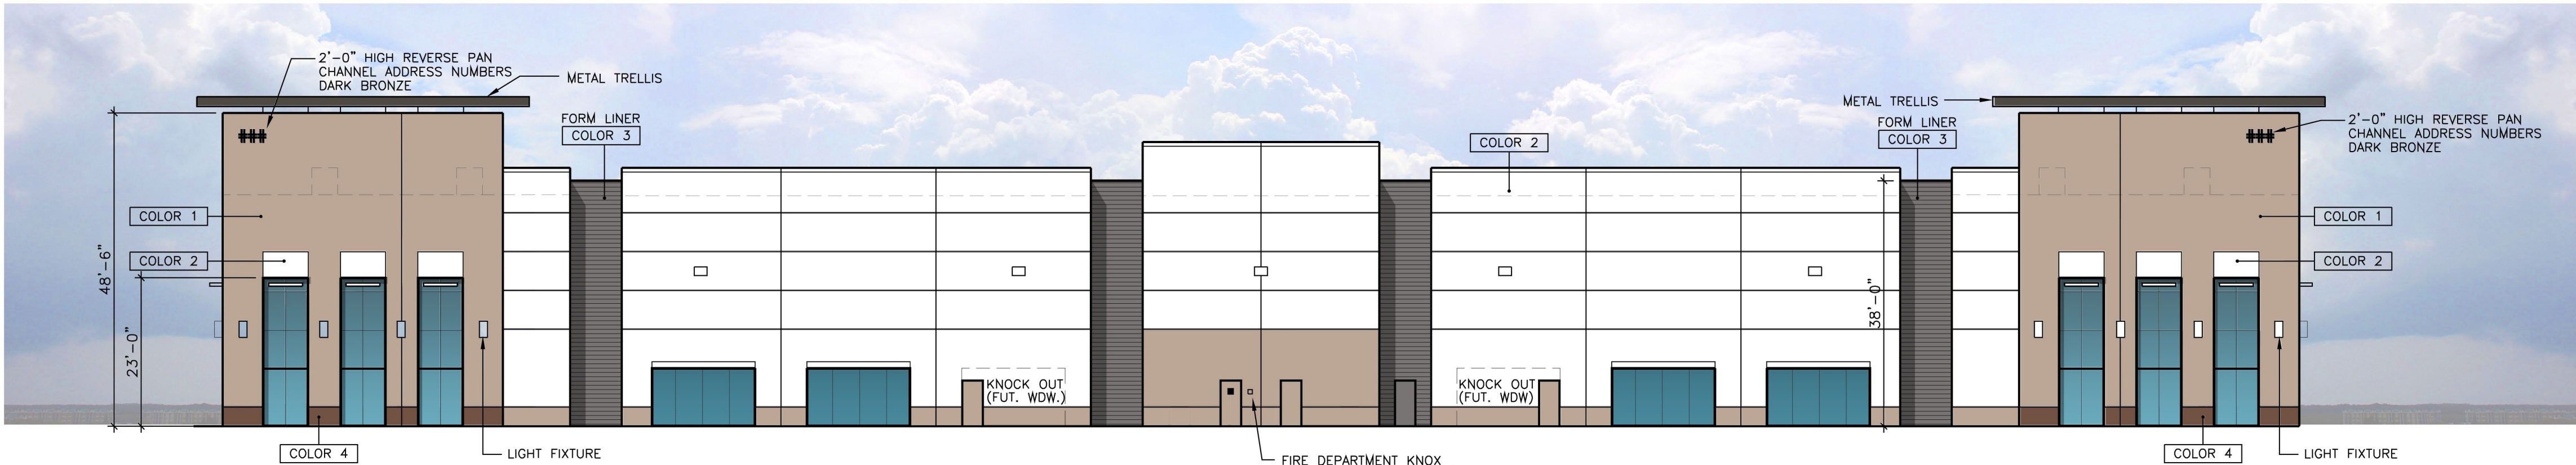


NORTH ELEVATION

COLOR / MATERIALS LEGEND


CONCRETE TILT PANEL, MASONRY SITE WALLS	
COLOR 1	FRAZEE - GYPSUM CL2732D
COLOR 2	FRAZEE - OTTER TAIL CLW1002W
COLOR 3	FRAZEE - VAULT CL3255D
COLOR 4	SHERWIN WILLIAMS - BREVITY BROWN SW6068
COLOR 5	FRAZEE - BLACKTOP CL3237N

STOREFRONT SYSTEM
2x6 - FRONT GLAZED CLEAR ANODIZED ALUMINUM


GLAZING
1" INSULATED, ECLIPSE ADVANTAGE ARCTIC BLUE,
ABOVE 9'-0", SINGLE PANE PANEL, ECLIPSE ADVANTAGE
ADVANTAGE ARCTIC BLUE

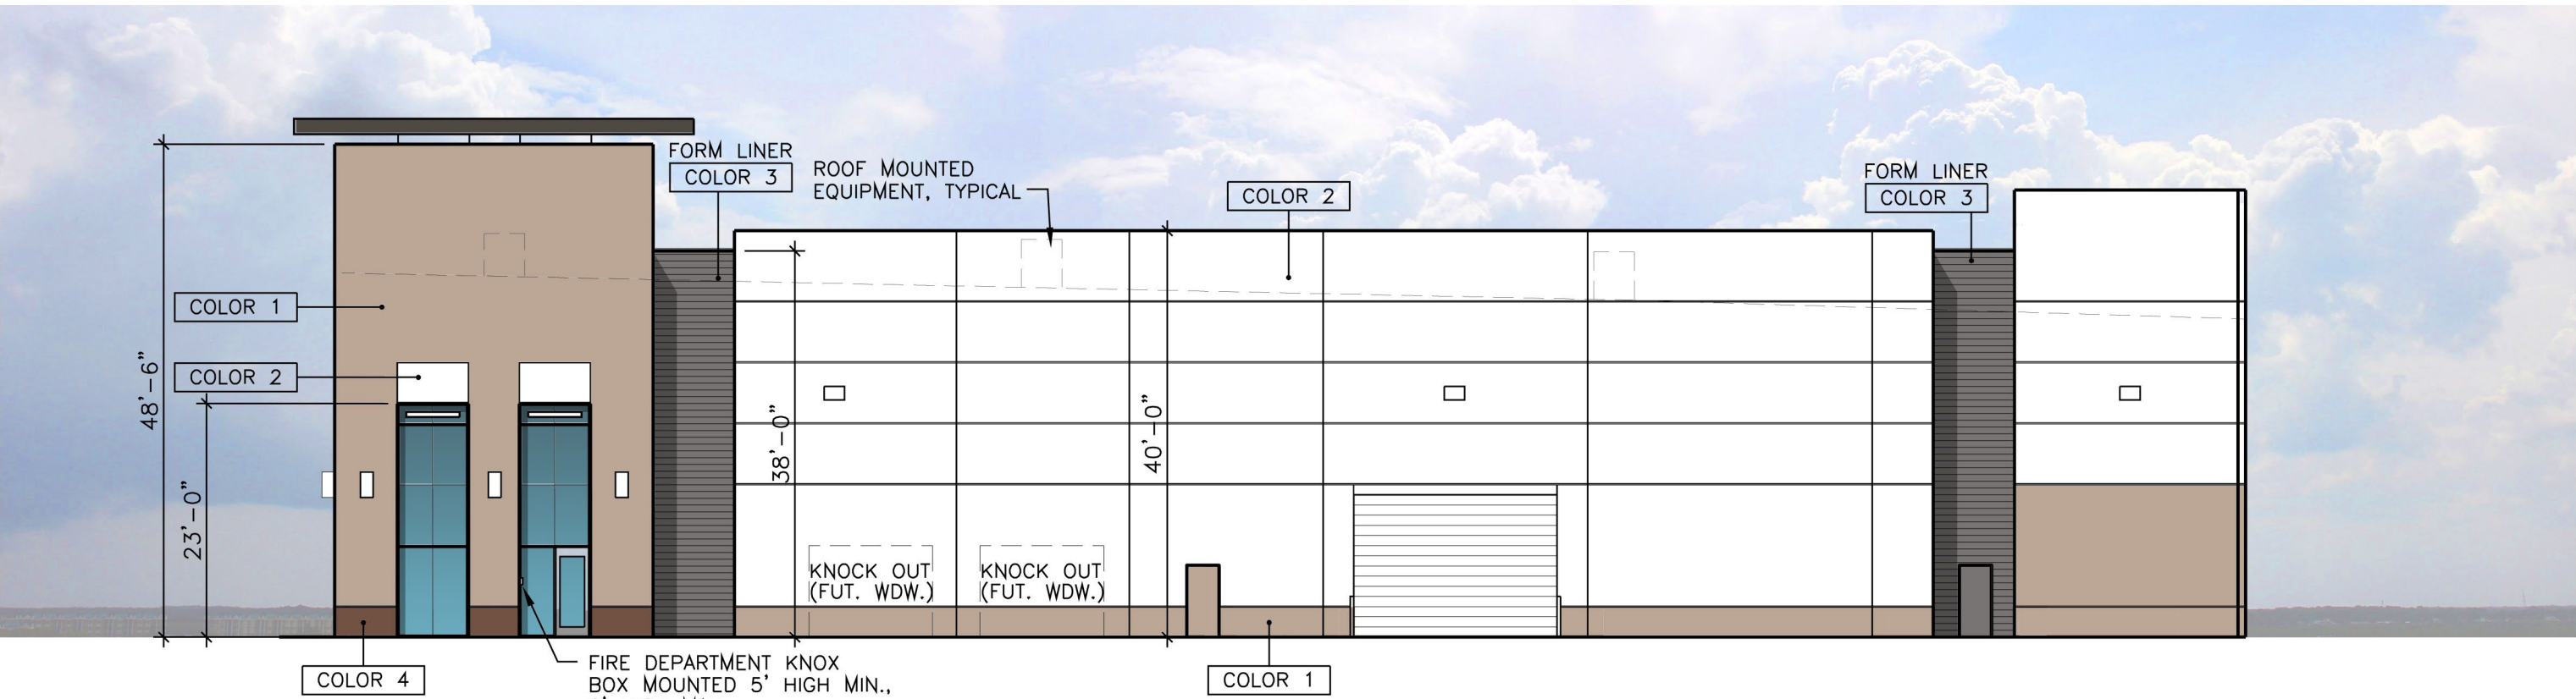

WEST ELEVATION

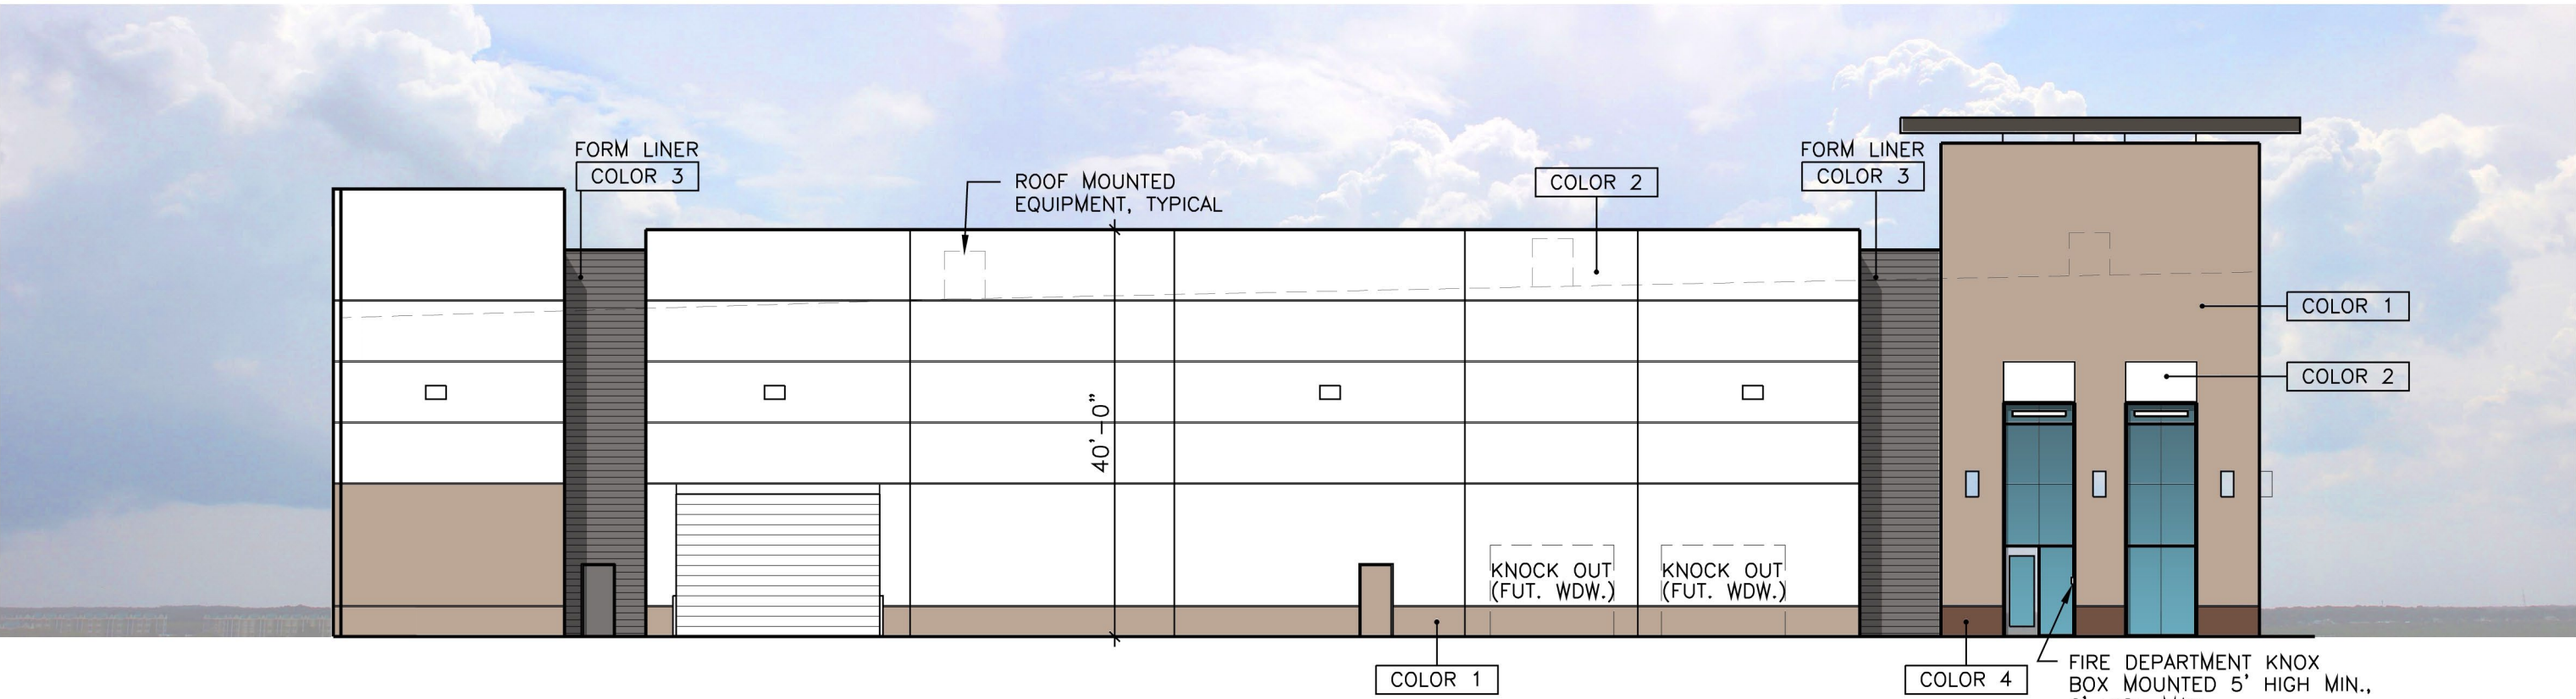

EAST ELEVATION

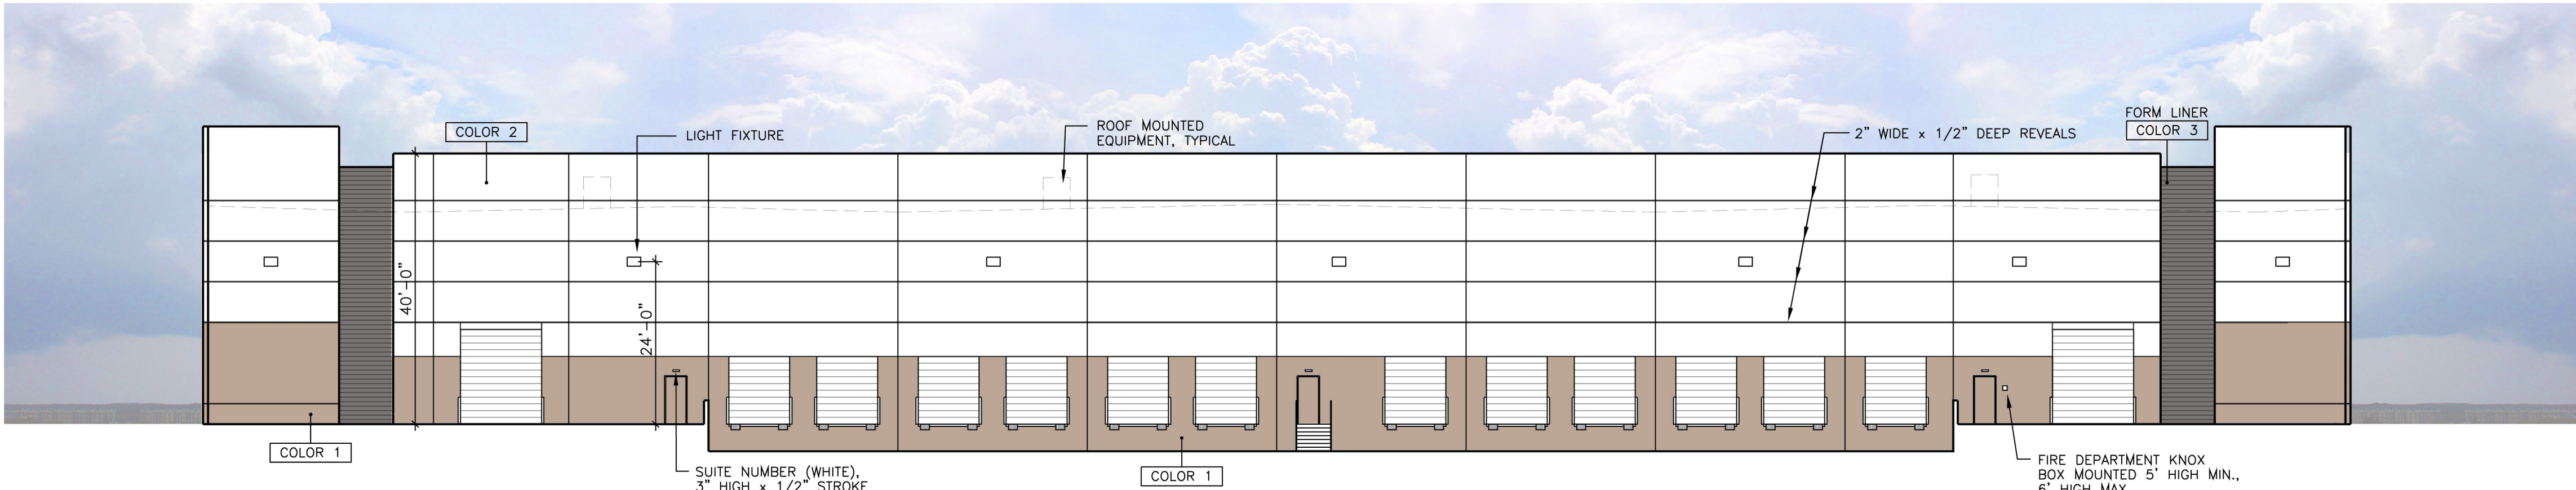

SOUTH ELEVATION



McCALL &
associates, inc.

4307 n. civic center plaza
scottsdale, az 85251
tel:(480) 946-0066
fax:(480) 946-5432

this drawing is an instrument
of service, and shall remain
the property of the architect.
this drawing shall not be
reproduced or used for any
purpose, in whole or in part,
without the written consent
of the architect.

NOTICE OF AWARD: BIDDING FOR
THIS CONTRACT. THE OWNER TO
REQUIRE THE SUBMISSION OF BIDDING
THIRTY DAYS. A WRITTEN DESCRIPTION OF
THE PROJECT BE AVAILABLE FROM THE OWNER
OR THE OWNER'S DESIGNATED AGENT AT
ADDRESS. OWNER OR ITS DESIGNATED AGENT
SHALL PROVIDE THIS DESCRIPTION ON REQUEST.
NOTICE OF EXTENDED PAYMENT PROVISION
THE CONTRACT ALLOWS THE OWNER TO MAKE
CERTIFICATION AND APPROVAL OF BILLING
ESTIMATES.

sheet title:
BUILDING ELEVATIONS

project:
METRO EAST VALLEY COMMERCE PARK IV
547 E. AUTO CENTER DRIVE
MESA, ARIZONA 85204

date: 08JAN20
job no.: 19027
revision:

