

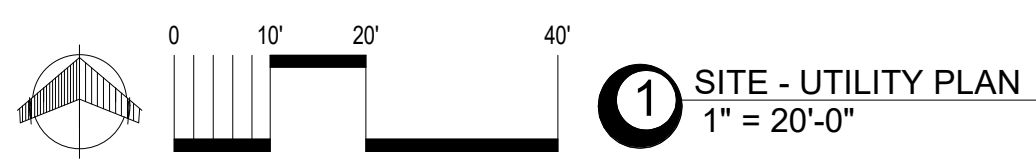


Plot Date: 12/16/2025 4:00:49 PM F:\Dropbox\Projects\2024\VAI2421 New Life Bldg\01 PLANS\VT\2421 NEW LIFE 12-16-25.rvt

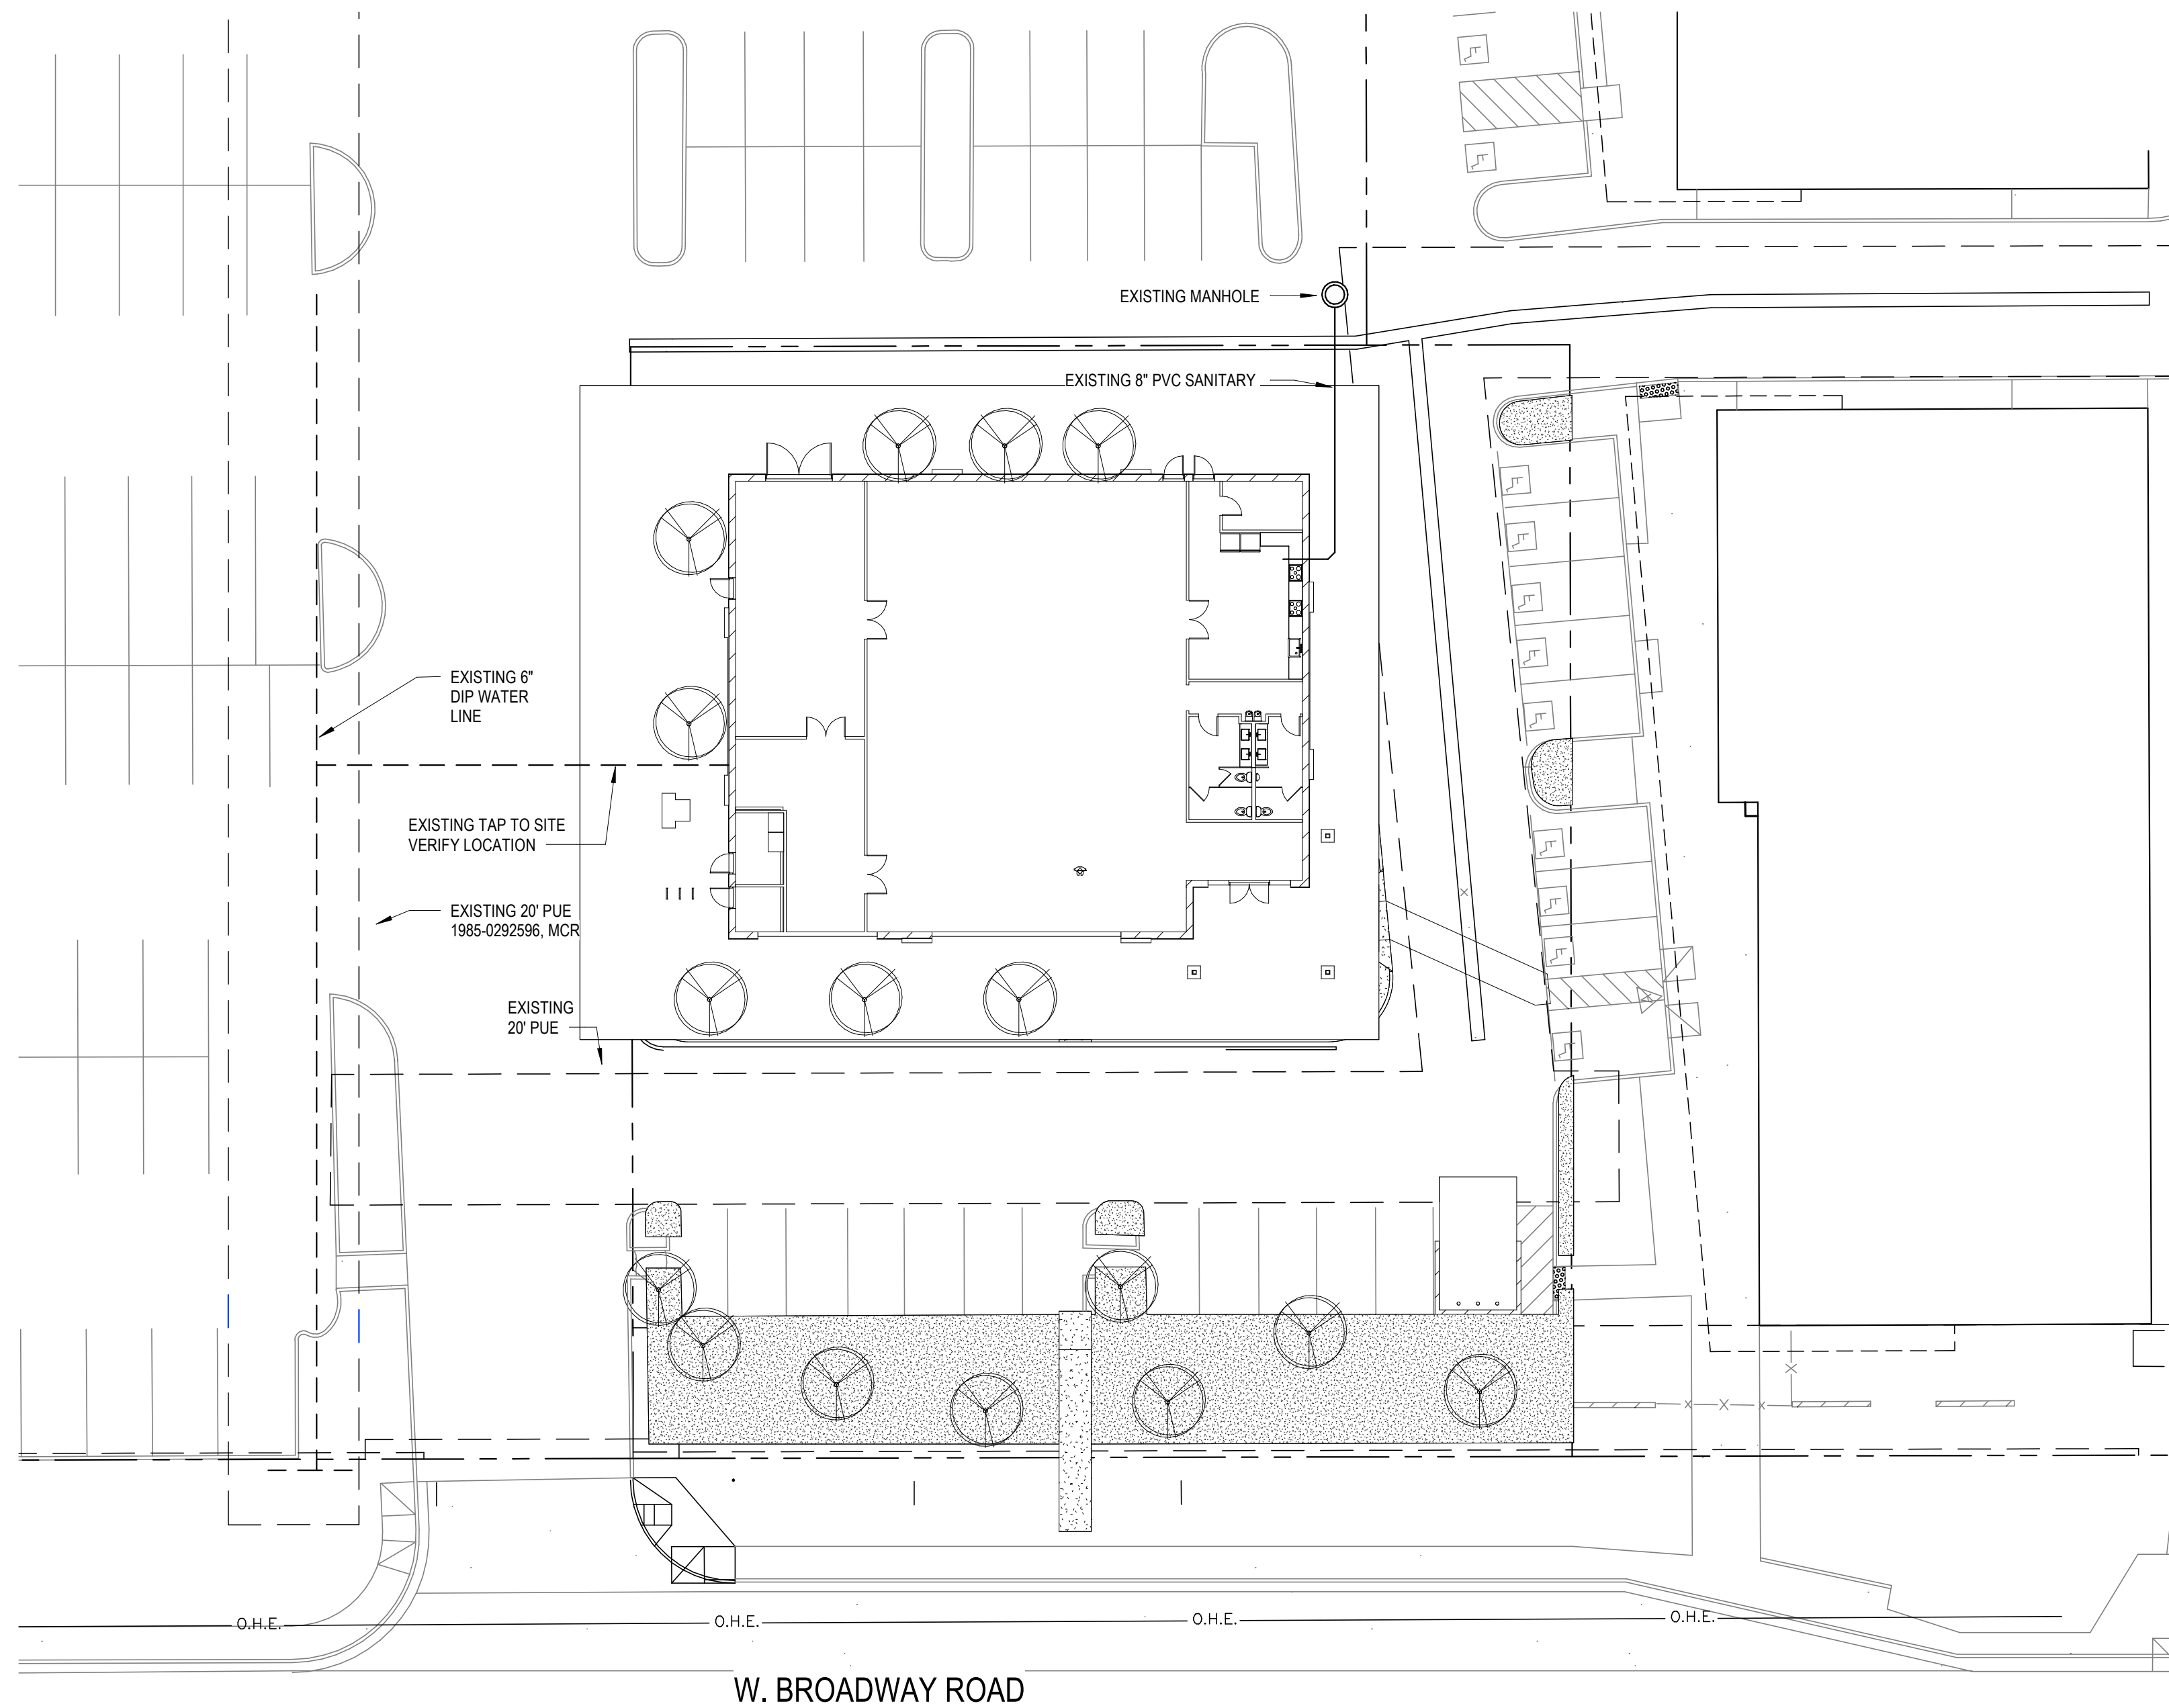

1 SITE - UTILITY PLAN
1" = 20'-0"

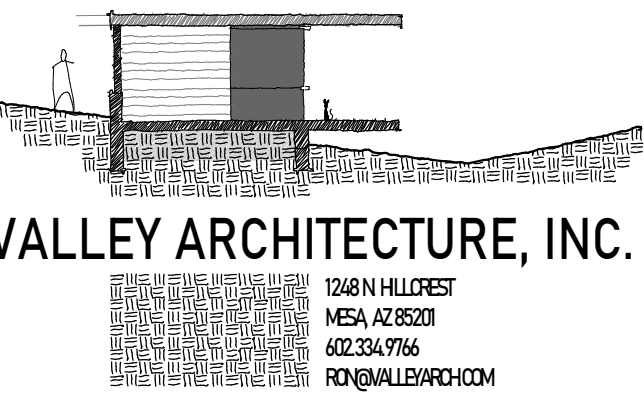


© COPYRIGHT 2024 VALLEY ARCHITECTURE, INC.
IN ORDER TO USE THESE DRAWINGS, GENERAL CONTRACTOR MUST VERIFY ALL EXISTING SITE AND ANY EXISTING BUILDING CONDITIONS, INCLUDING EXISTING GRADES, AND EXISTING UTILITIES PRIOR TO BEGINNING CONSTRUCTION. GENERAL CONTRACTOR ALSO MUST VERIFY ALL DIMENSIONS BEFORE BEGINNING CONSTRUCTION. ANY DISCREPANCY MUST BE REPORTED BY GENERAL CONTRACTOR TO VALLEY ARCHITECTURE, INC. WITH A WRITTEN RFI FOR RESOLUTION PRIOR TO INITIATING THE WORK.

NEW BUILDING FOR:
NEW LIFE - FELLOWSHIP BUILDING
1718 W. BROADWAY RD.
MESA, AZ 85202

ISSUED FOR	REV	DATE

SEALS AND SIGNATURES

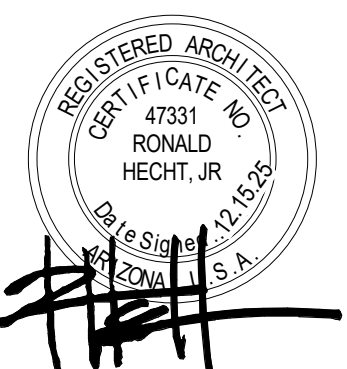

EXPIRES 3.31.26
PRELIMINARY - NOT FOR CONSTRUCTION

DRAWING TITLE
PRELIMINARY UTILITY PLAN

DATE 12.02.25

PROJECT NUMBER VAI2421

DRAWING NUMBER
SITE A111