




**EAST ELEVATION 1/4" = 1'0"**

Wall Composition  
 19% Lap Siding  
 81% Stucco  
 0% Board and Batten


BUILDING FACADE TABLE				
ELEVATION	STUCCO	LAP SIDING	BOARD&BATTEN	TOTAL
EAST	81%	19%	0%	100%
NORTH	70%	16%	14%	100%
WEST	82%	18%	0%	100%
SOUTH	70%	16%	14%	100%

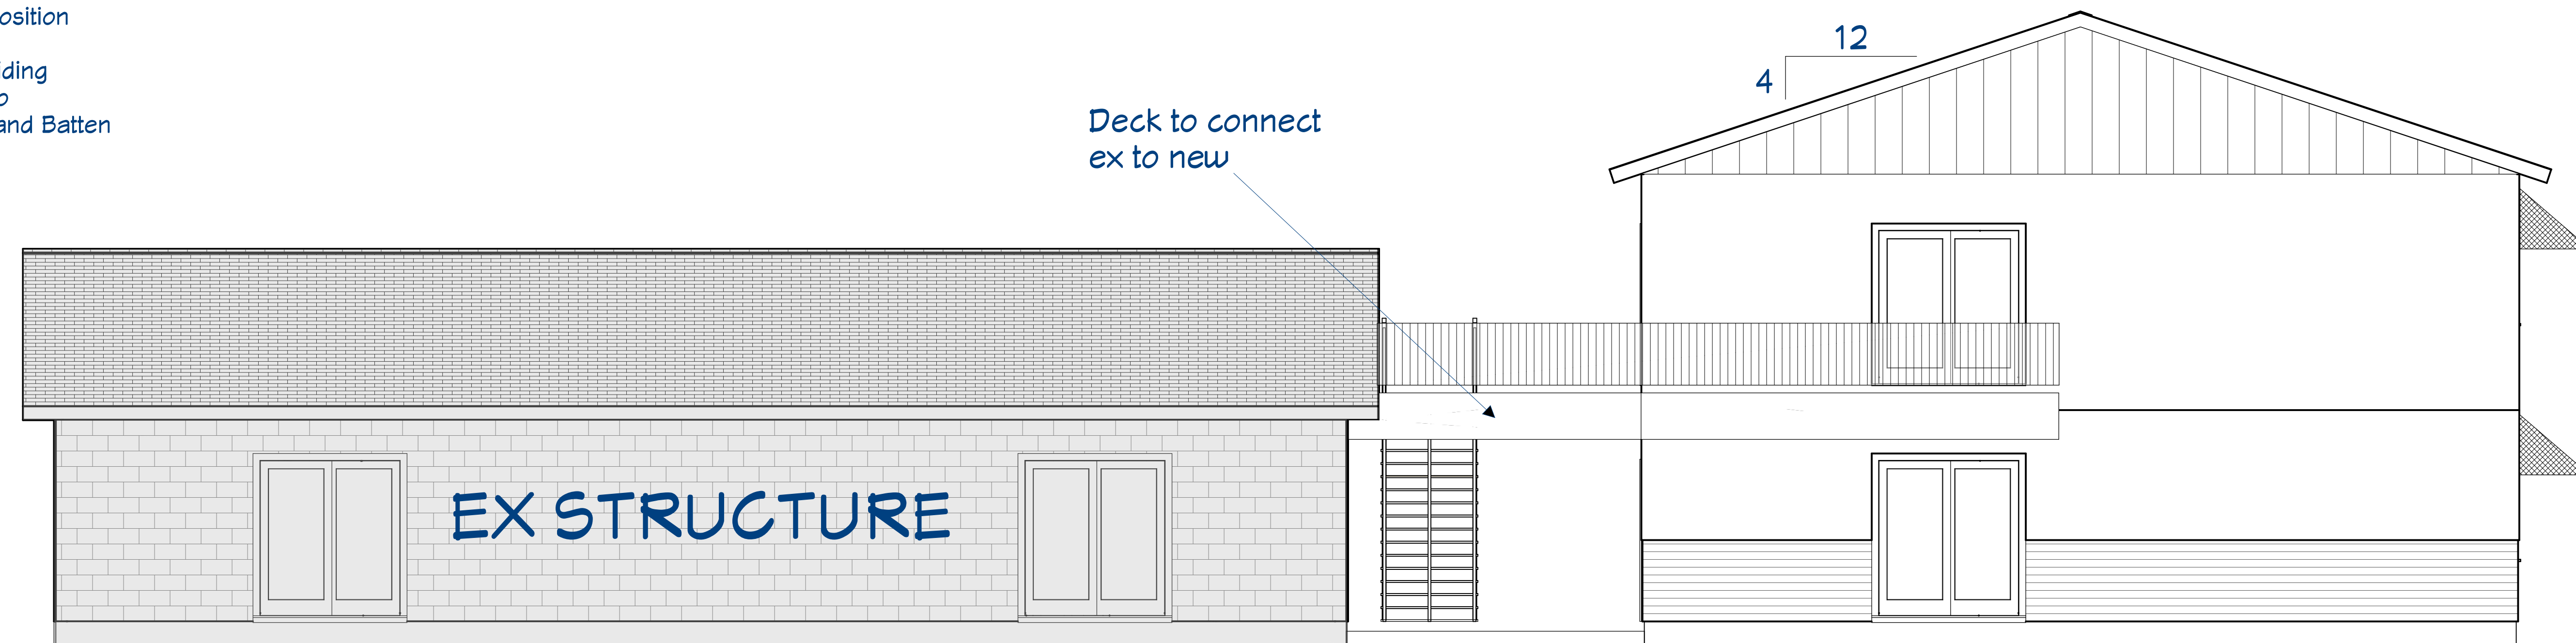

**NORTH ELEVATION 1/4" = 1'0"**


Wall Composition  
 16% Lap Siding  
 70% Stucco  
 14% Board and Batten

NOTE: ALL ATTIC ACCESS LADDERS, FIRE SPRINKLER RISERS, ETC. SHALL BE LOCATED WITHIN THE BUILDING. THERE SHALL BE NO EXTERIOR ACCESS TO THE ROOF.

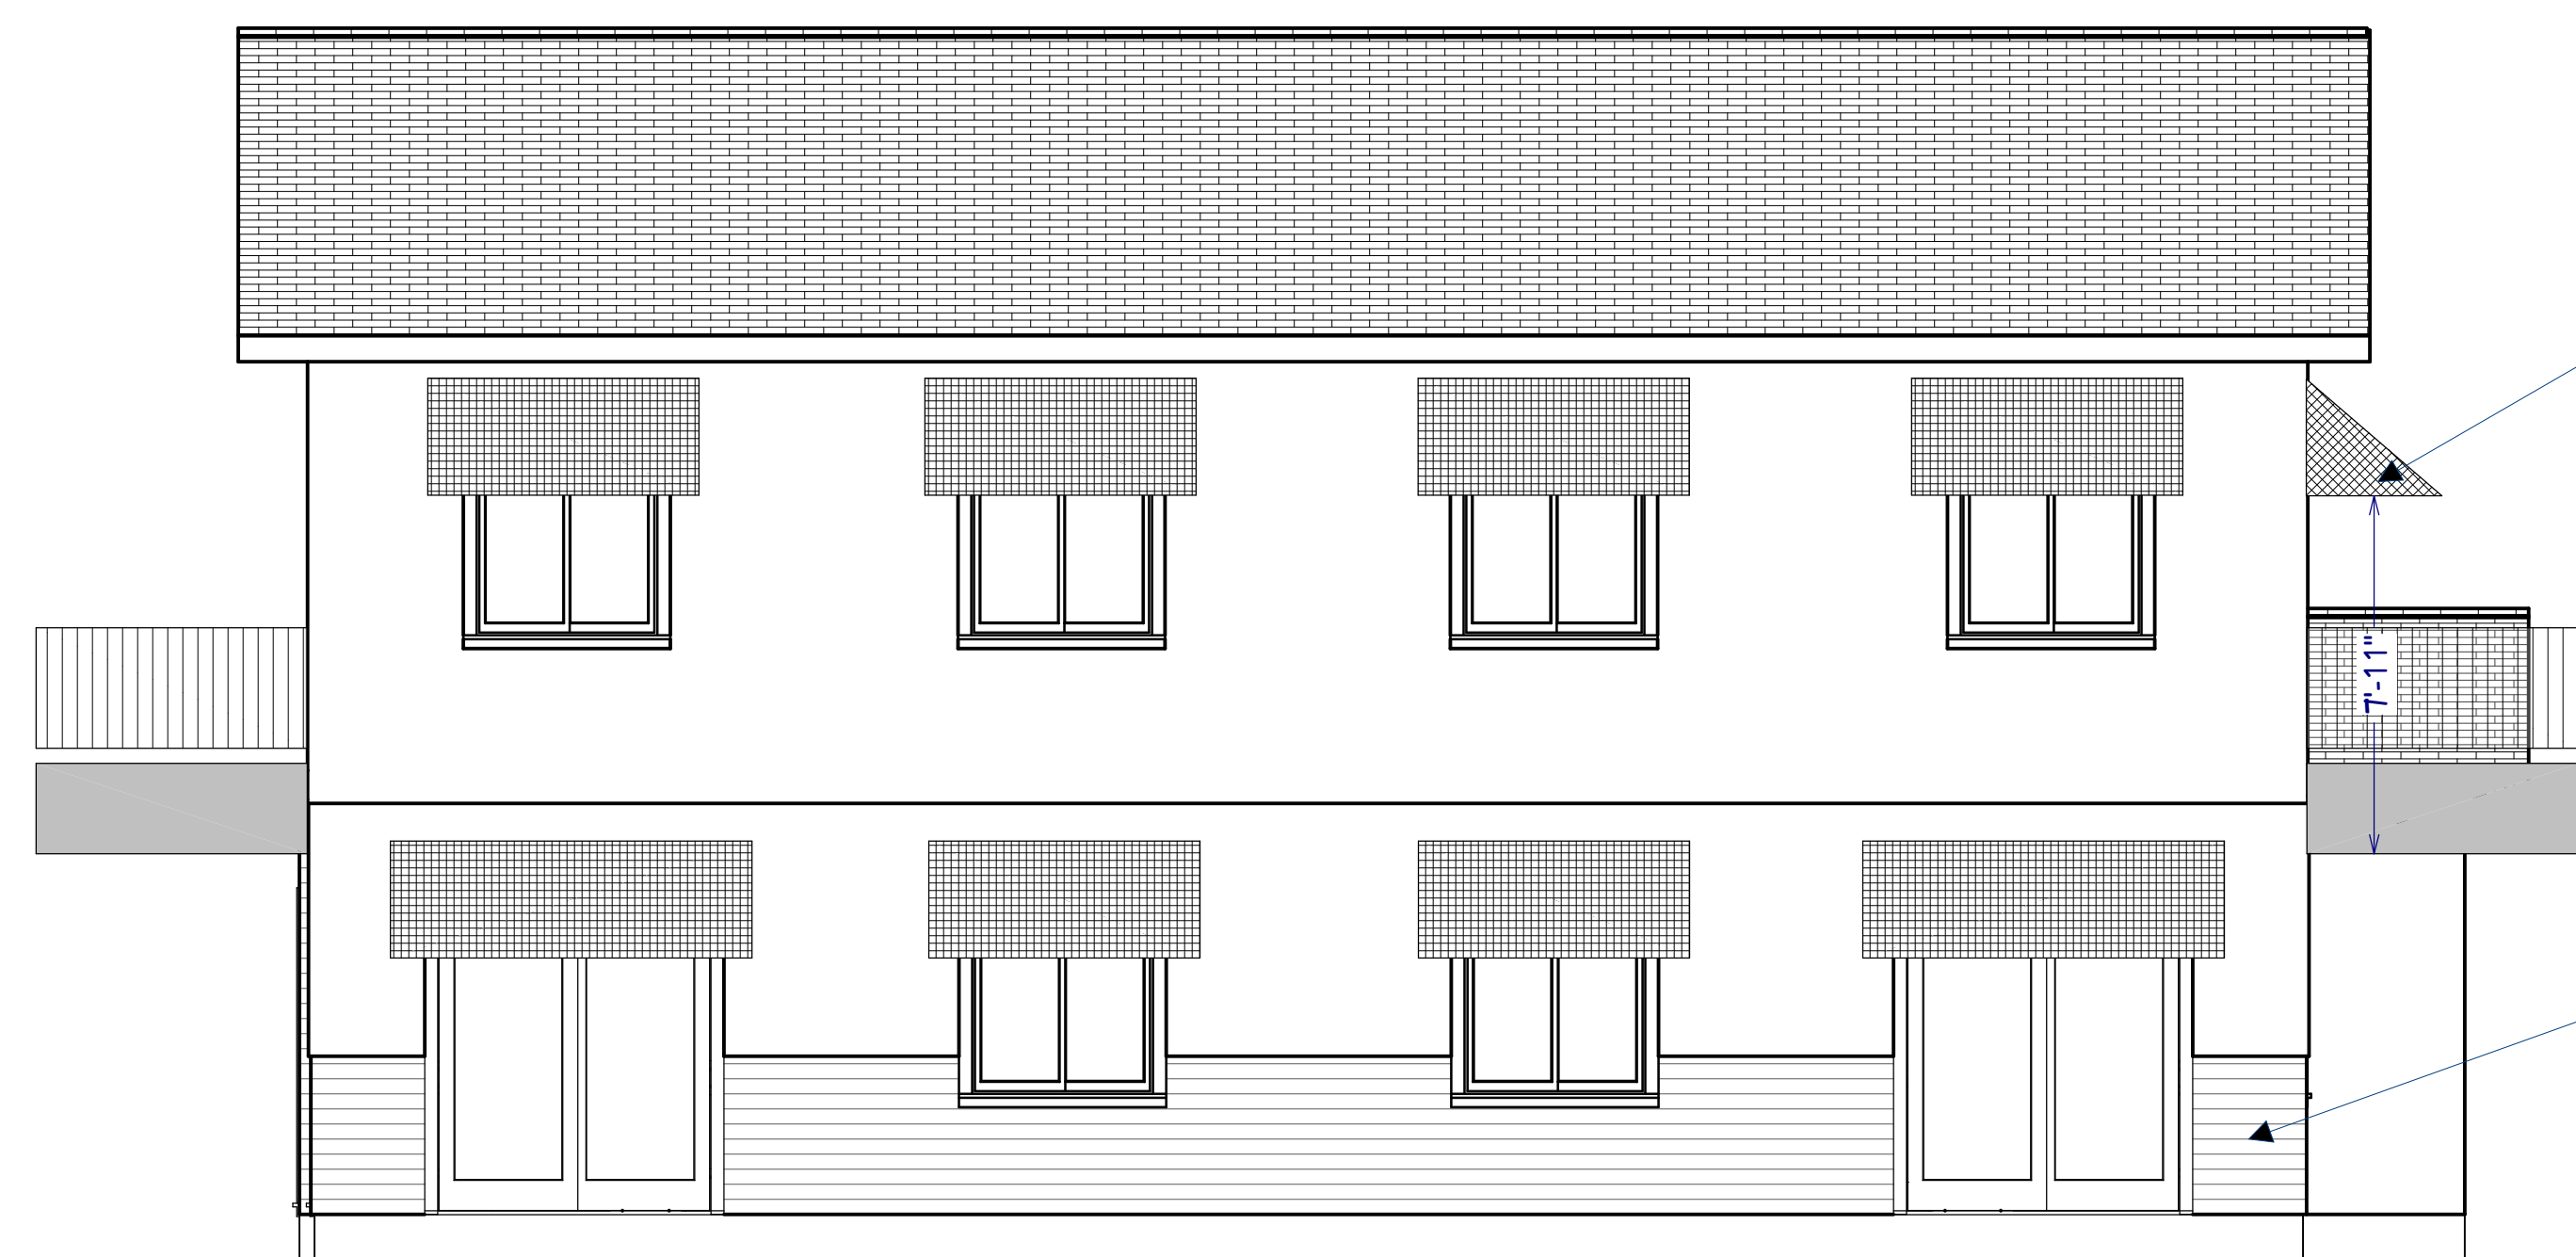

**WEST ELEVATION 1/4" = 1'0"**

Wall Composition  
 18% Lap Siding  
 82% Stucco  
 0% Board and Batten

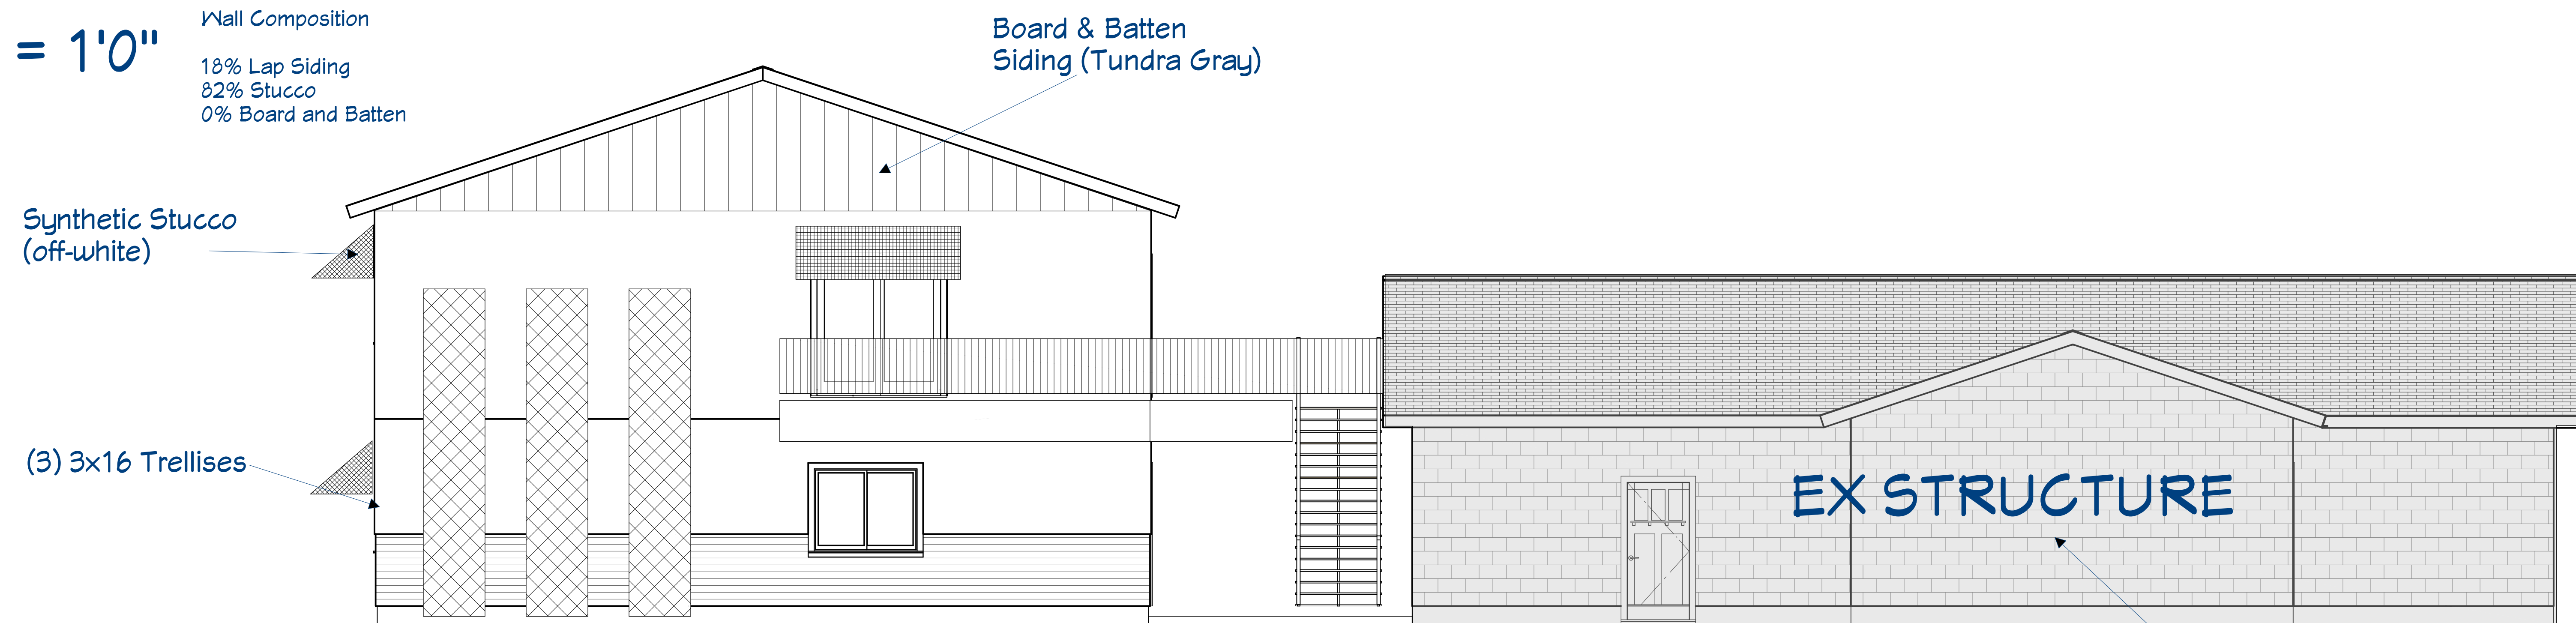

**SOUTH ELEVATION 1/4" = 1'0"**

Wall Composition  
 16% Lap Siding  
 70% Stucco  
 14% Board and Batten

Ex Slump Block to be painted to match stucco (off-white)

REVISION TABLE	
NUMBER	DESCRIPTION

462 S. HOBSON RD.  
 MESA, AZ 85204

**HOBSON  
 6-PLEX**

DRAWINGS PROVIDED BY:  
**CBC**  
 design and  
 building service llc

1627 E. Indigo St.  
 Mesa, AZ 85203  
 480.226.2065  
 cbcdrain@gmail.com


DATE:

9/27/2023


SCALE:

SHEET:


**E-1**

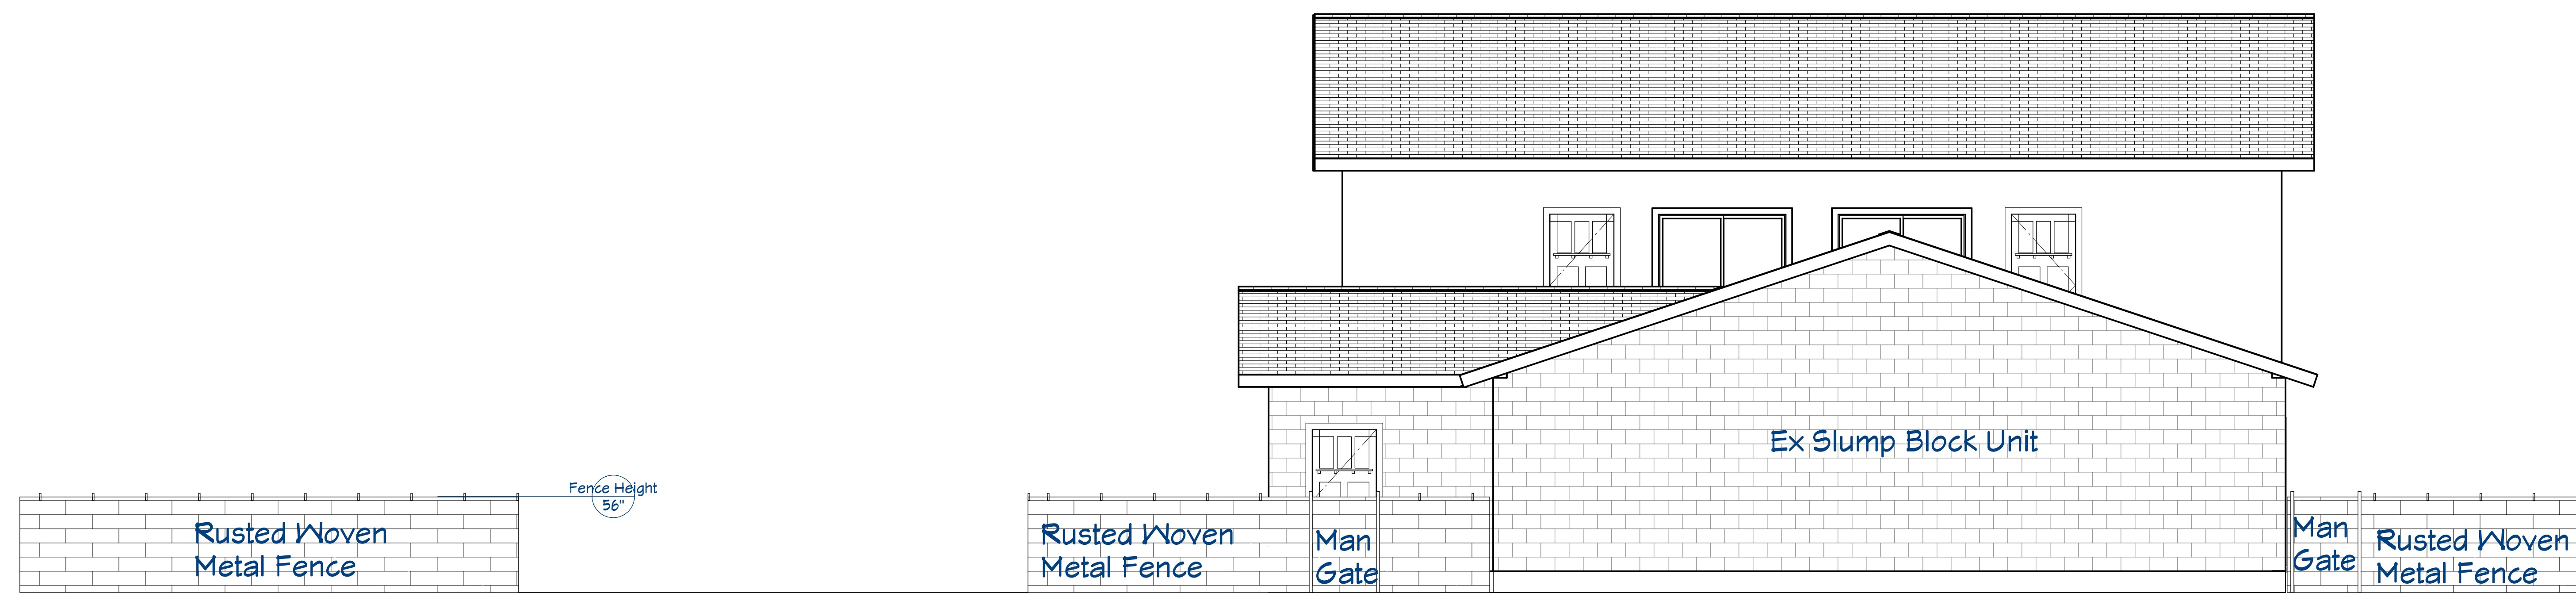


EAST WALL ELEVATION 1/4" = 1'0"

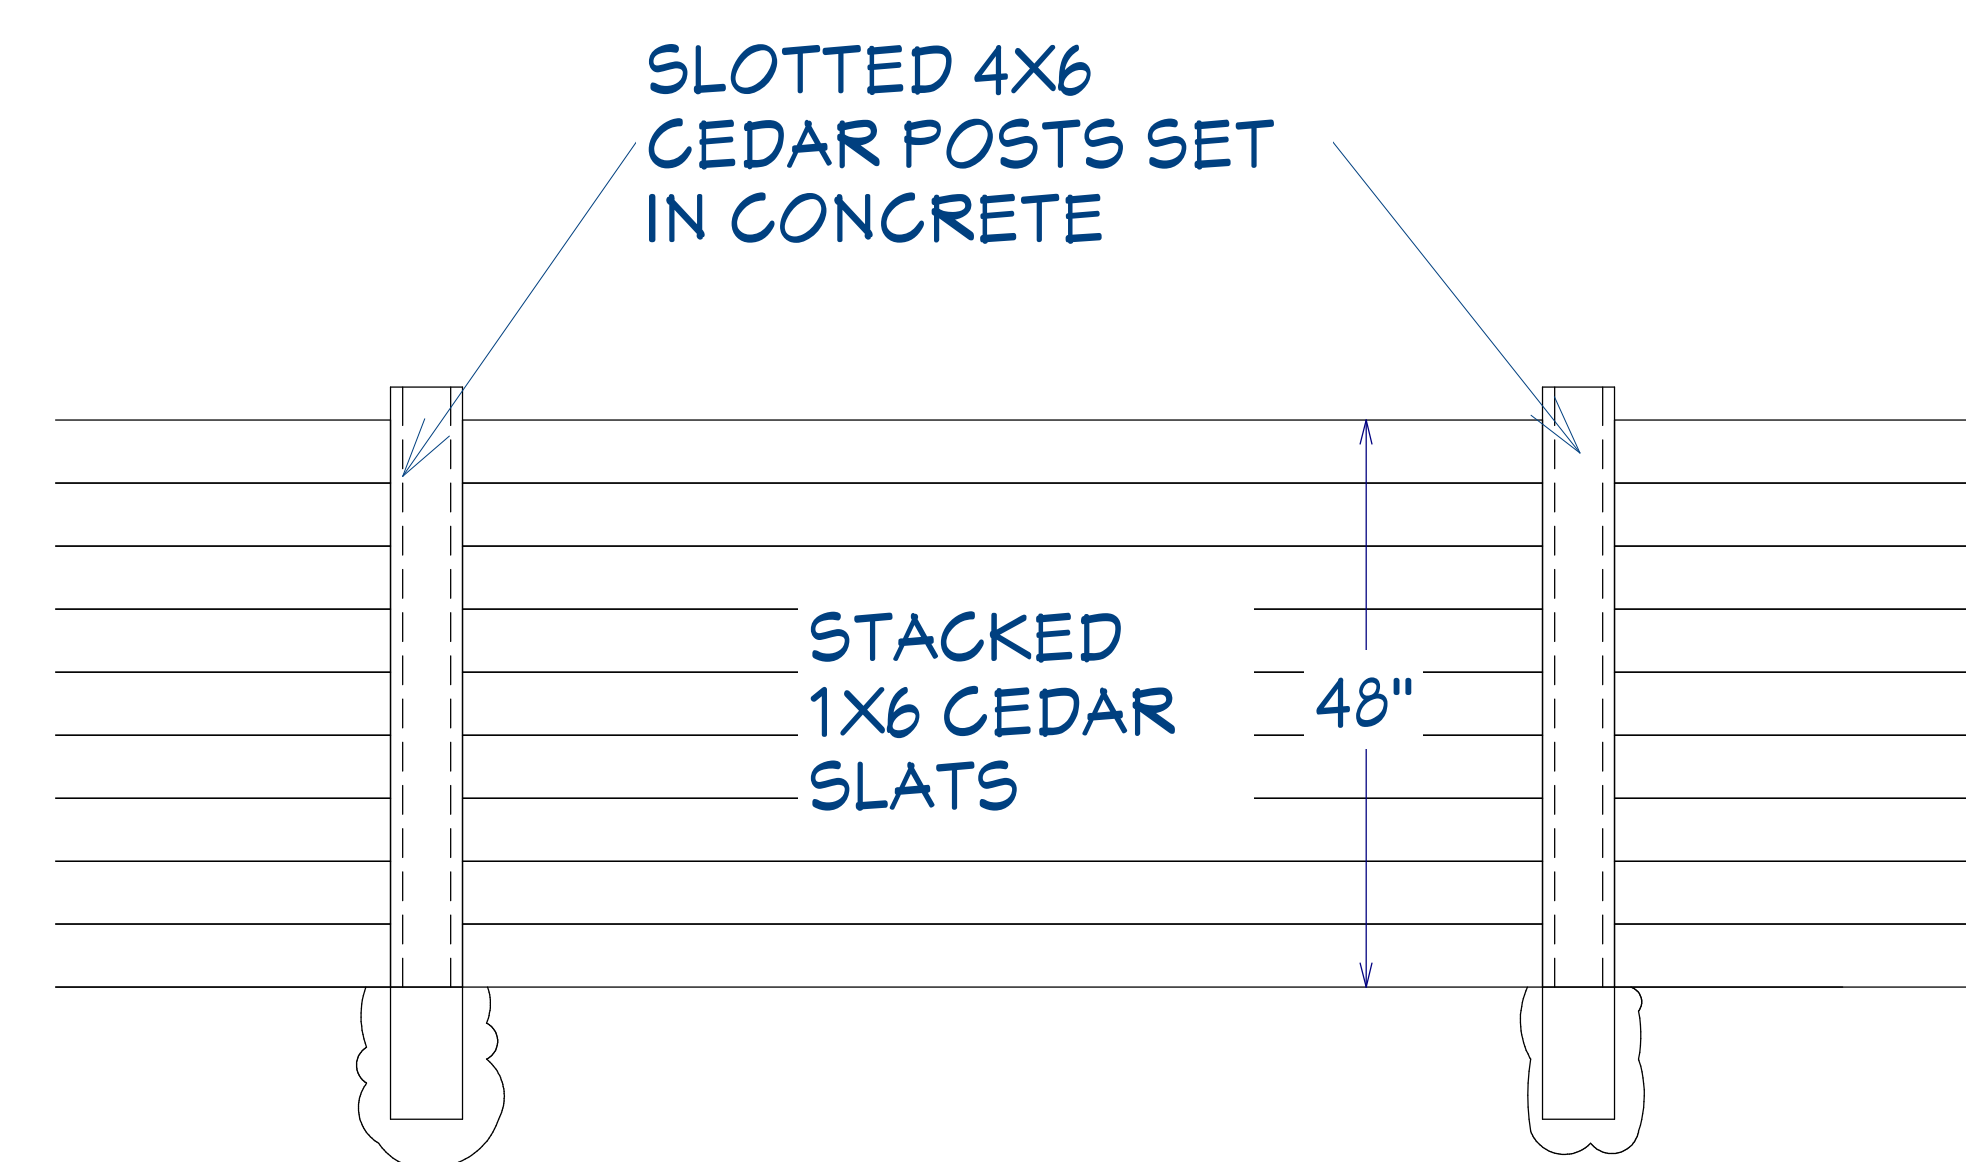


WOOD PRIVACY FENCE NTS

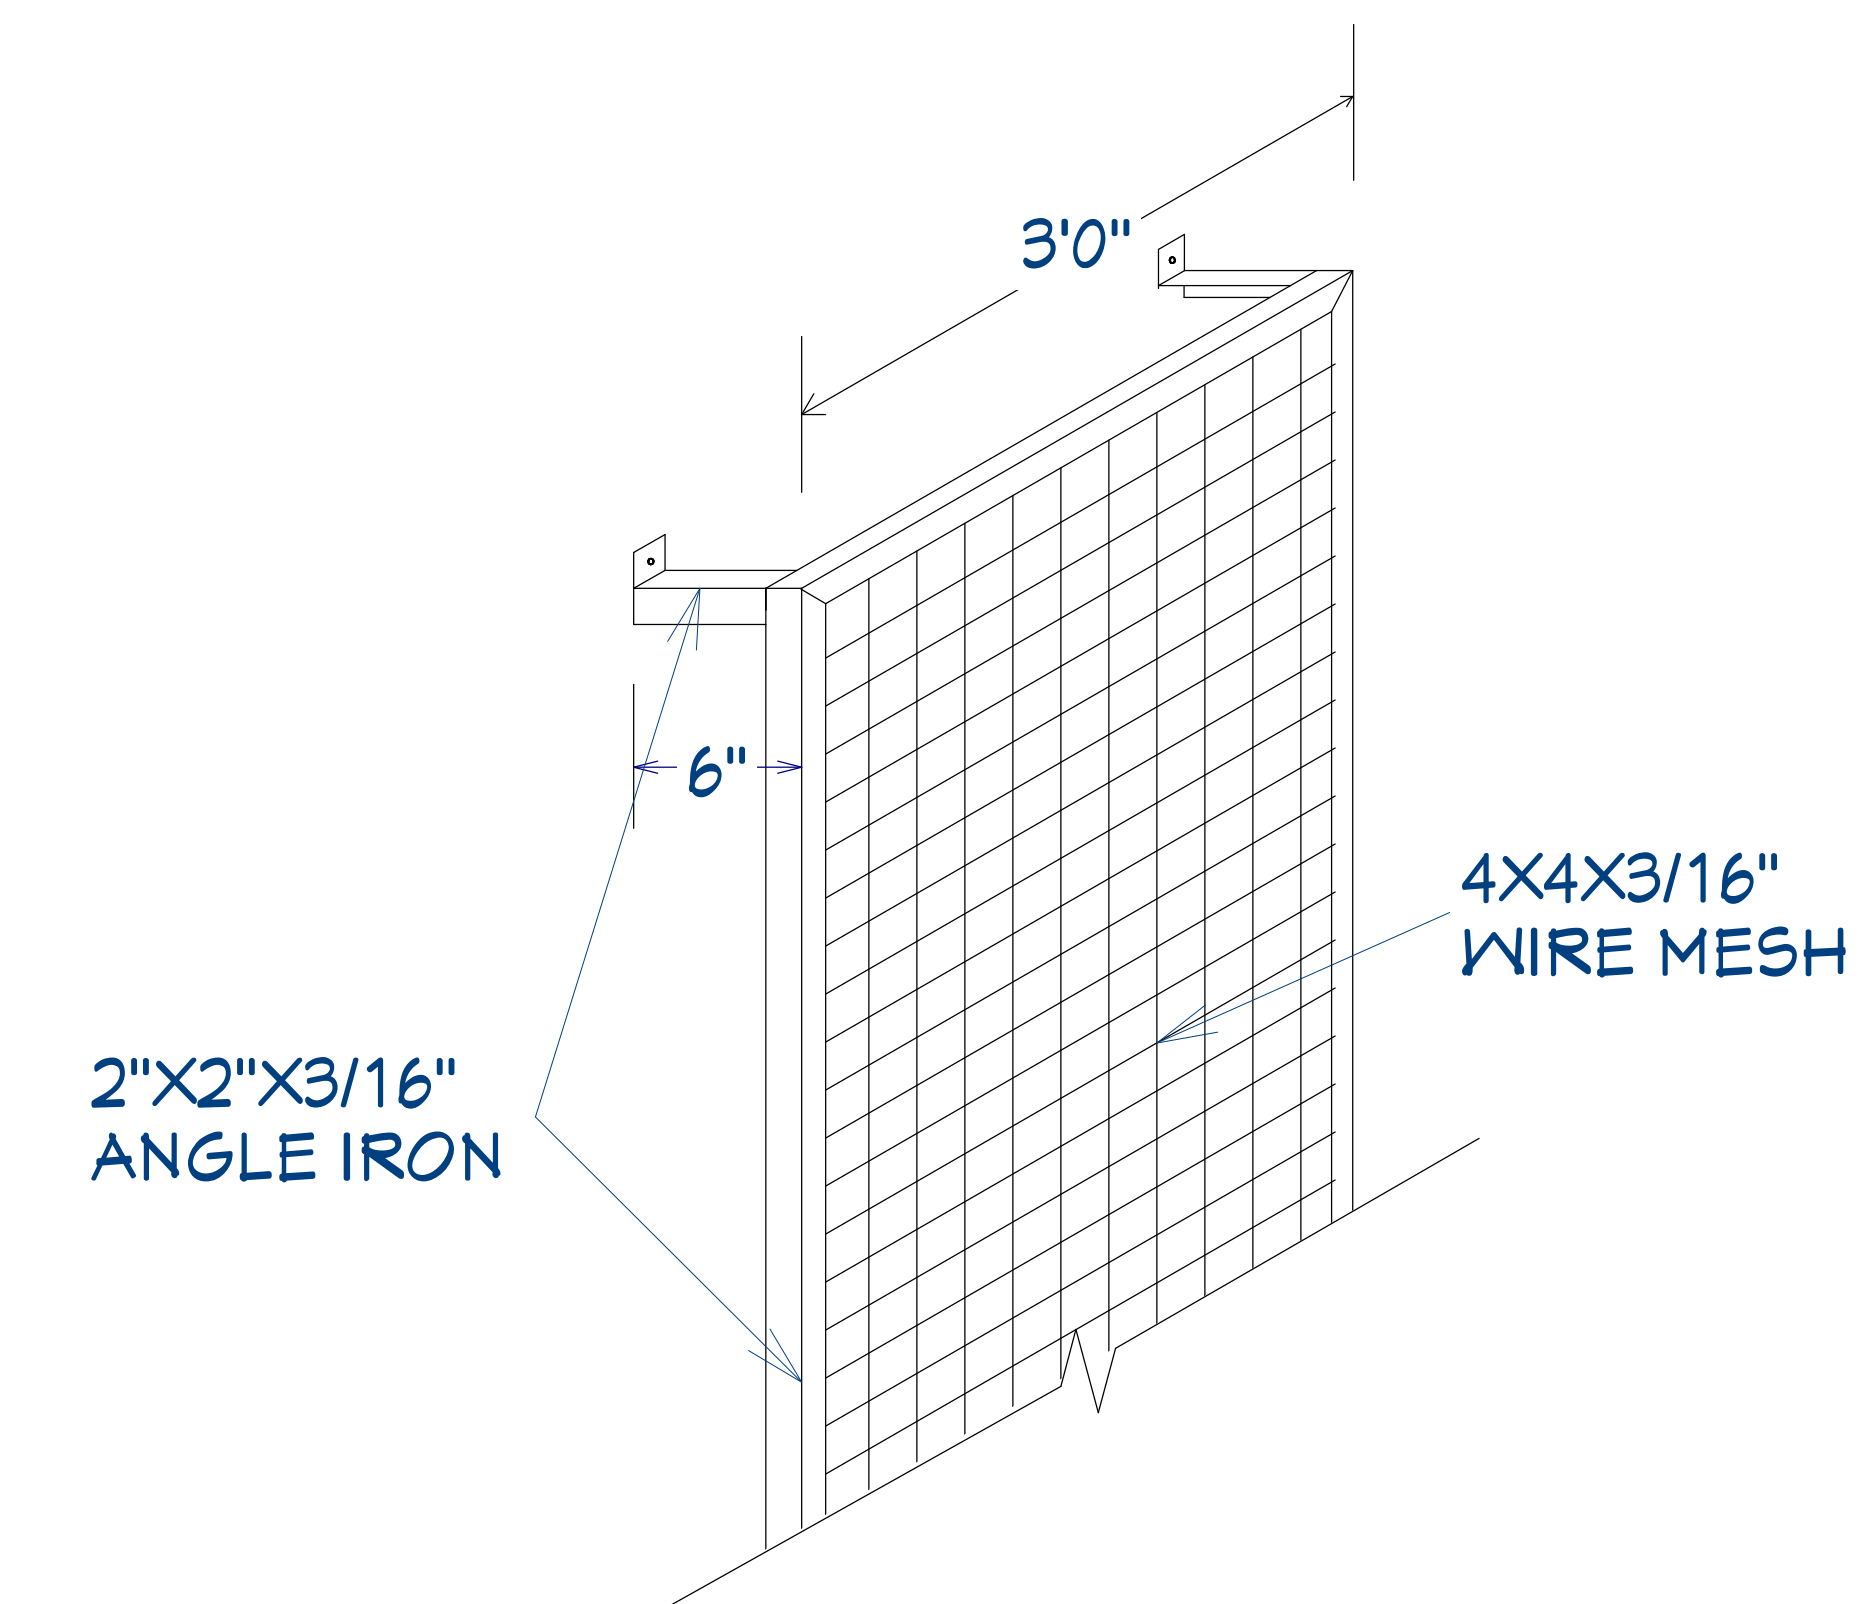

RUSTED METAL TRELLIS NTS

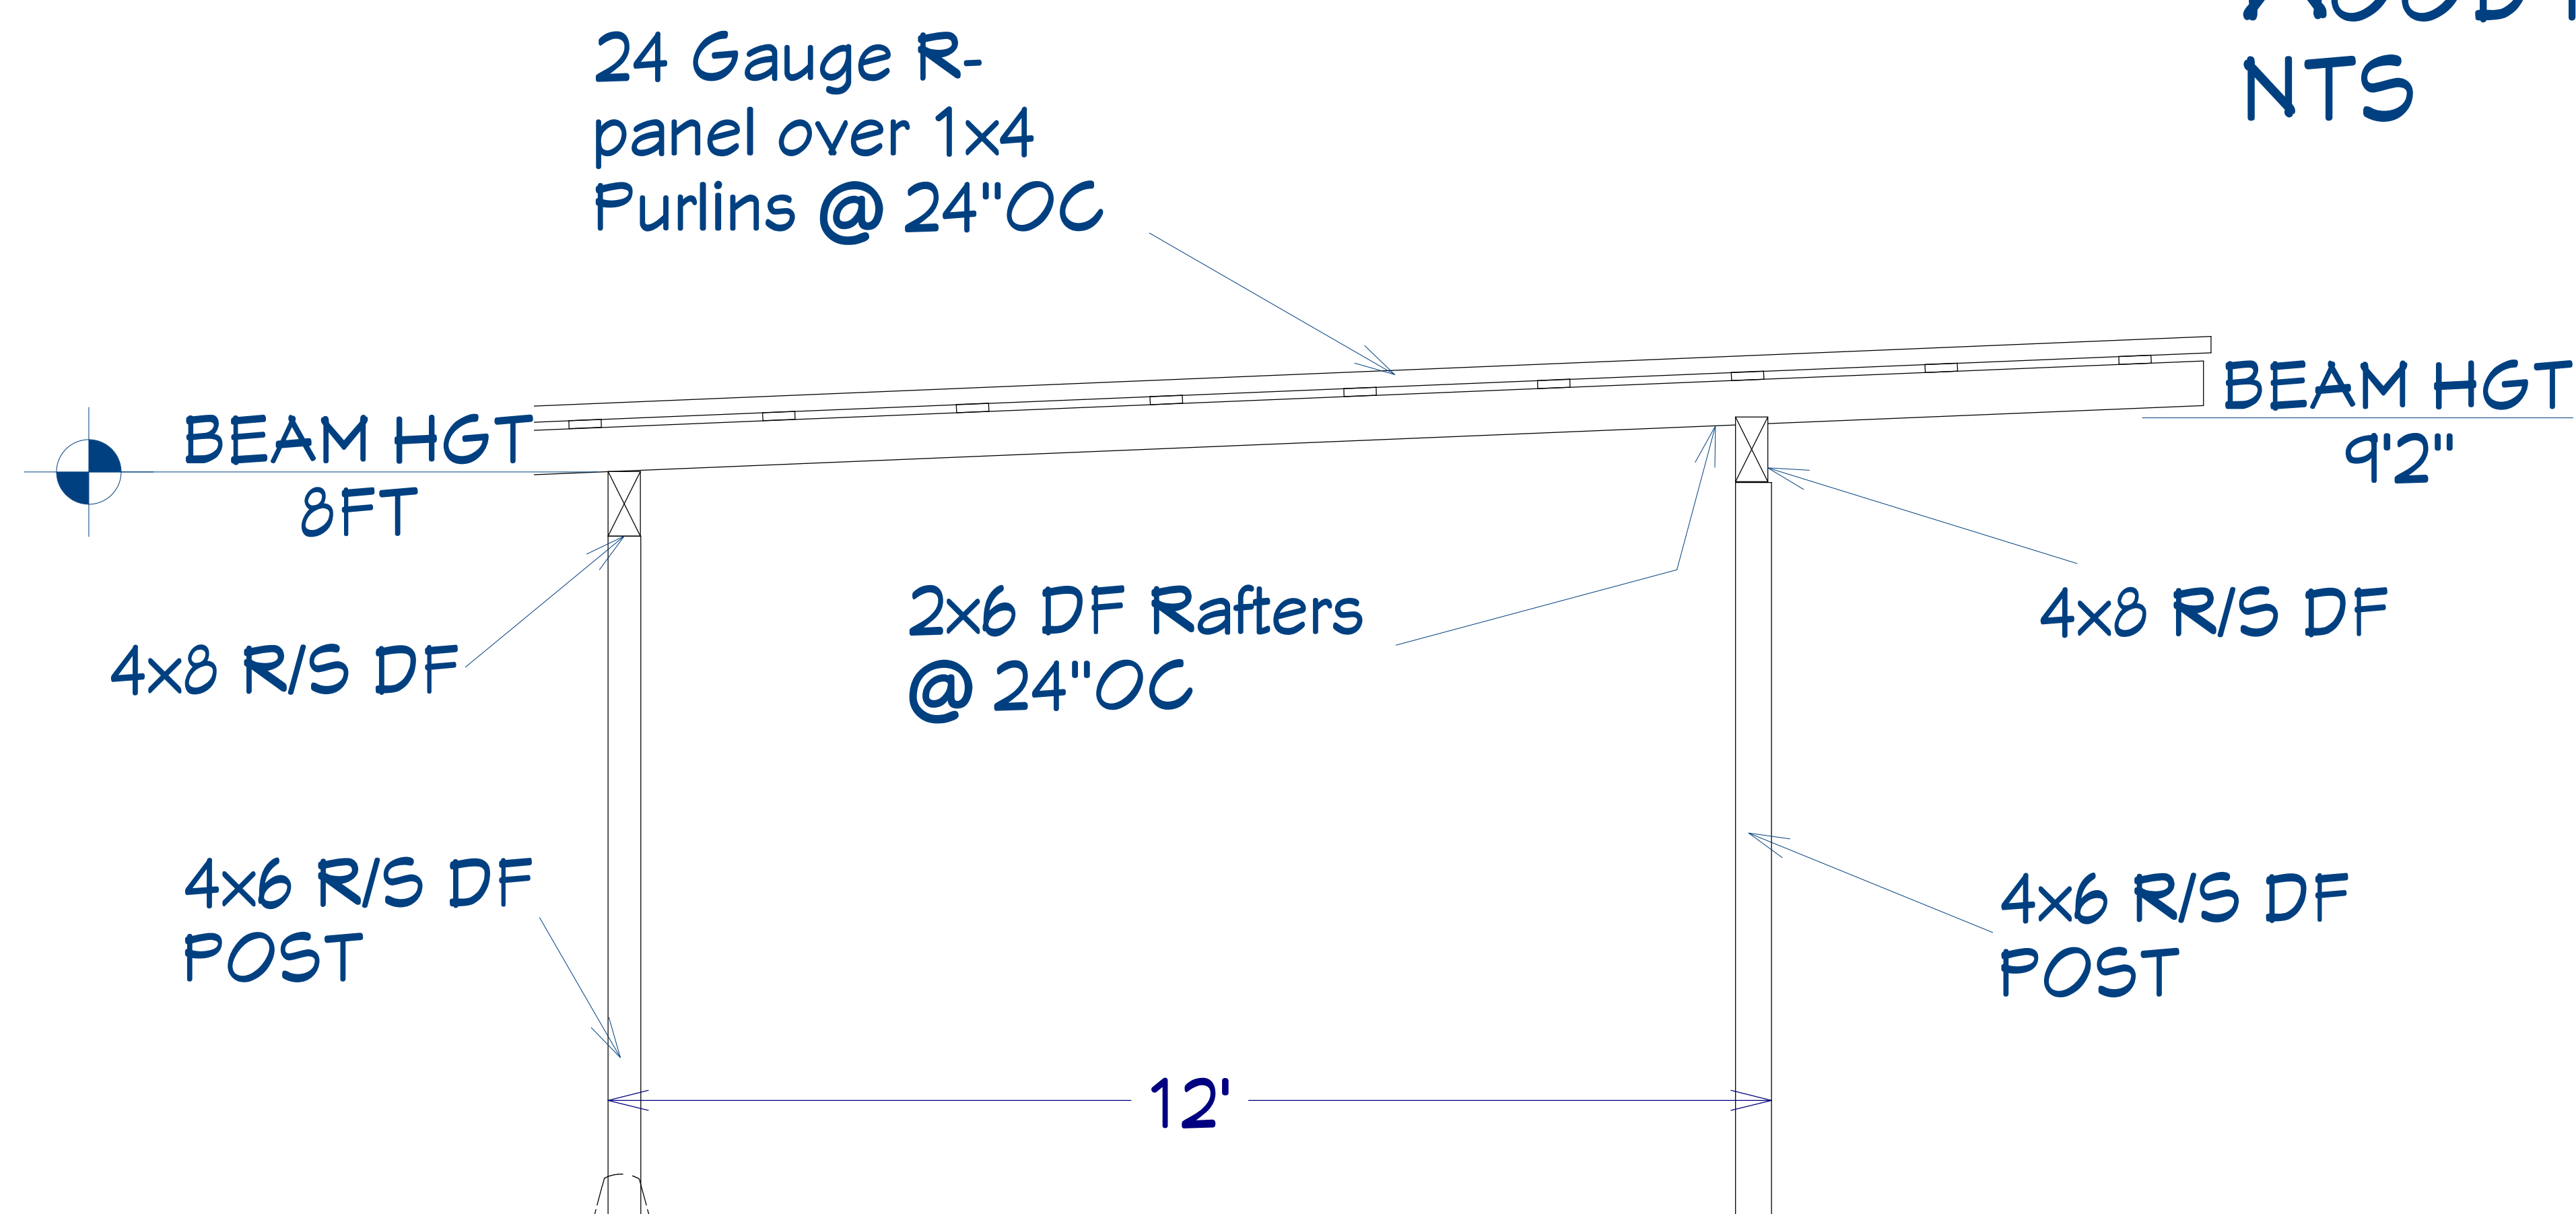

COVERED PARKING ELEVATION 3/4" = 1'0"

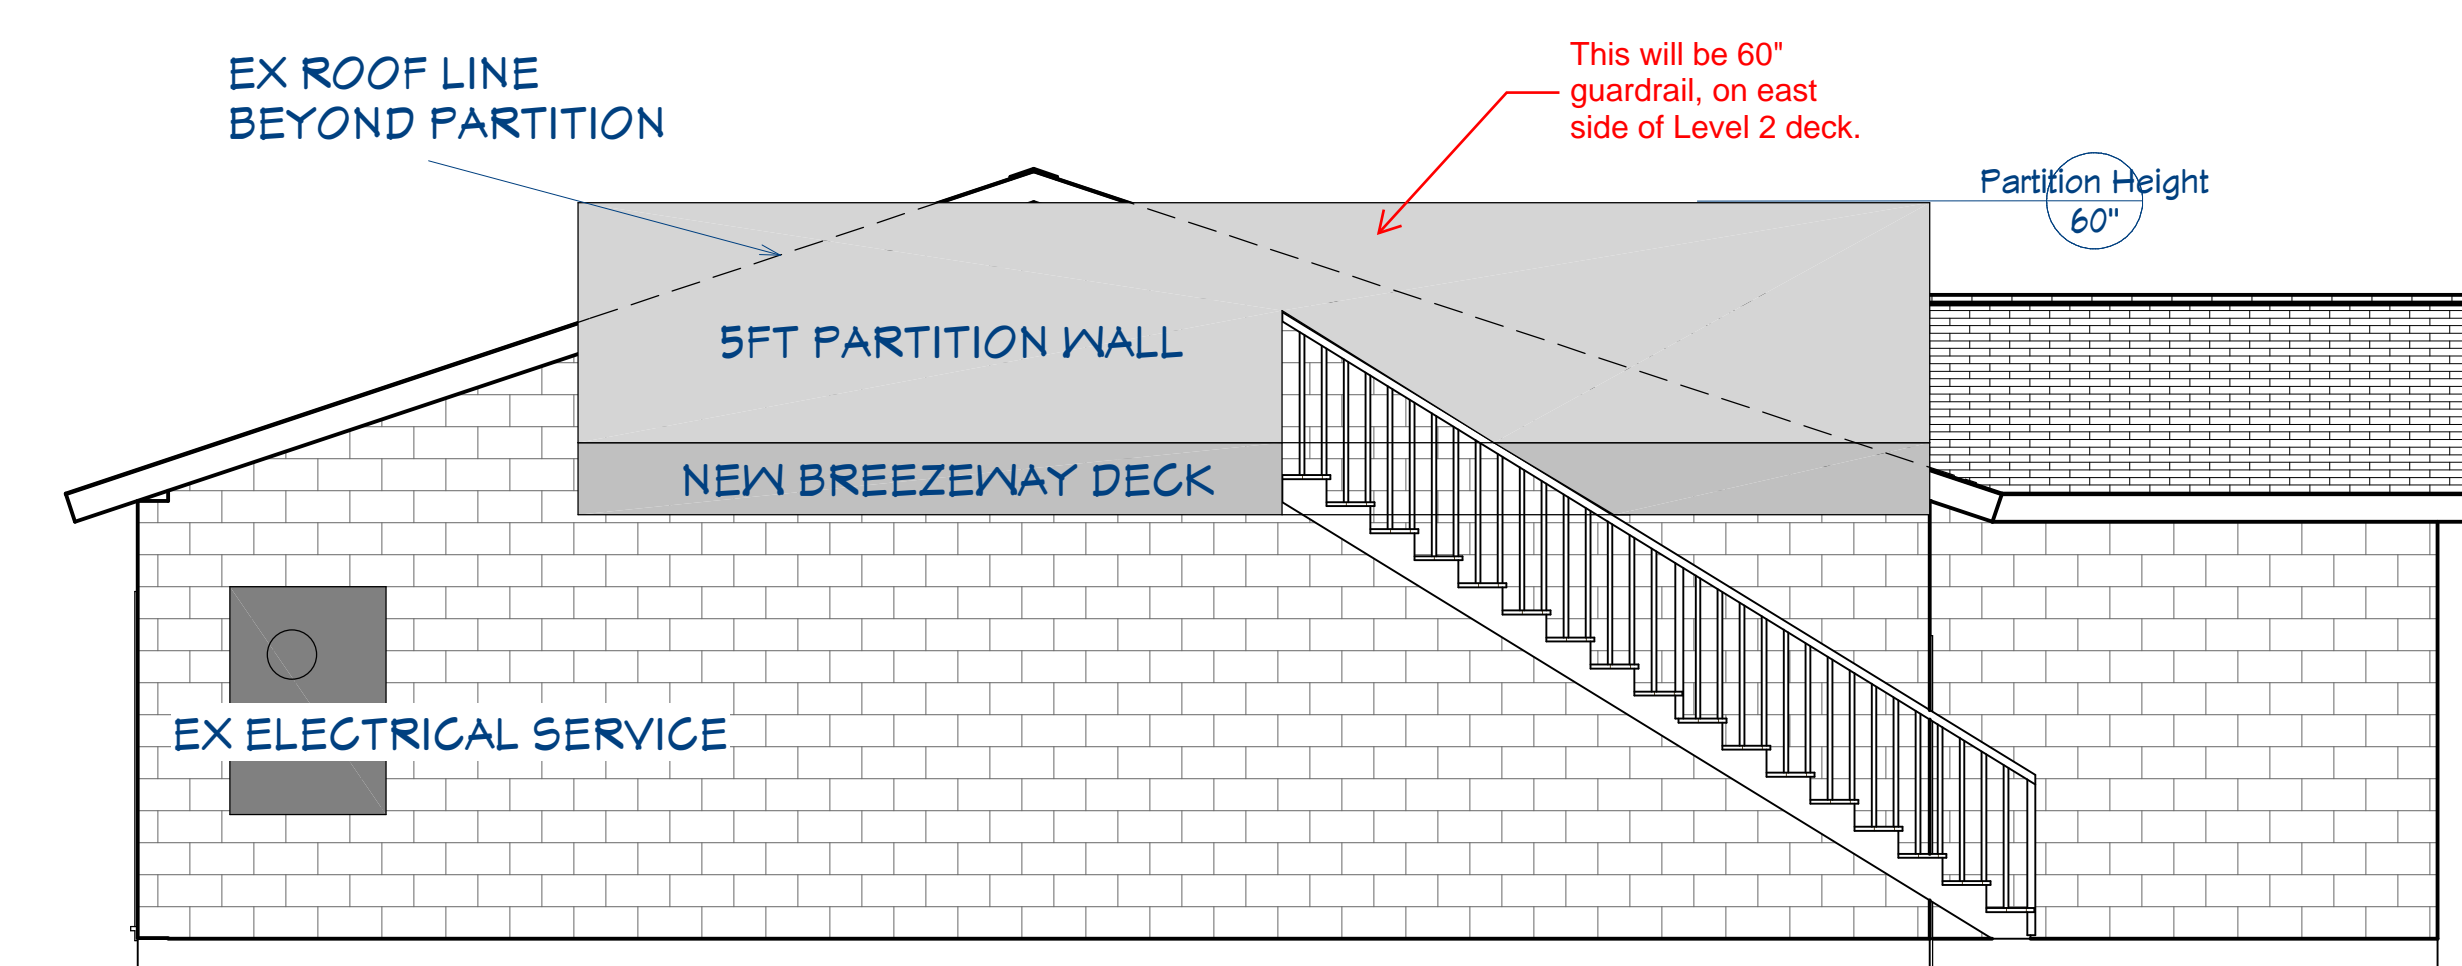

WEST BREEZEWAY ELEVATION 1/4" = 1'0"

REVISION TABLE	NUMBER	DATE	REVISOR	DESCRIPTION

462 S. HOBSON RD.  
MESA, AZ 85204

HOBSON  
6-PLEX

DRAWINGS PROVIDED BY:  
**CBC**  
design and  
building service llc

1627 E. Indigo St.  
Mesa, AZ 85203  
480.226.2065  
ccc@cbcinc.com

DATE:  
9/27/2023

SCALE:

SHEET:  
E-2