



## SECTION 2 | TENANT WALL SIGN

---

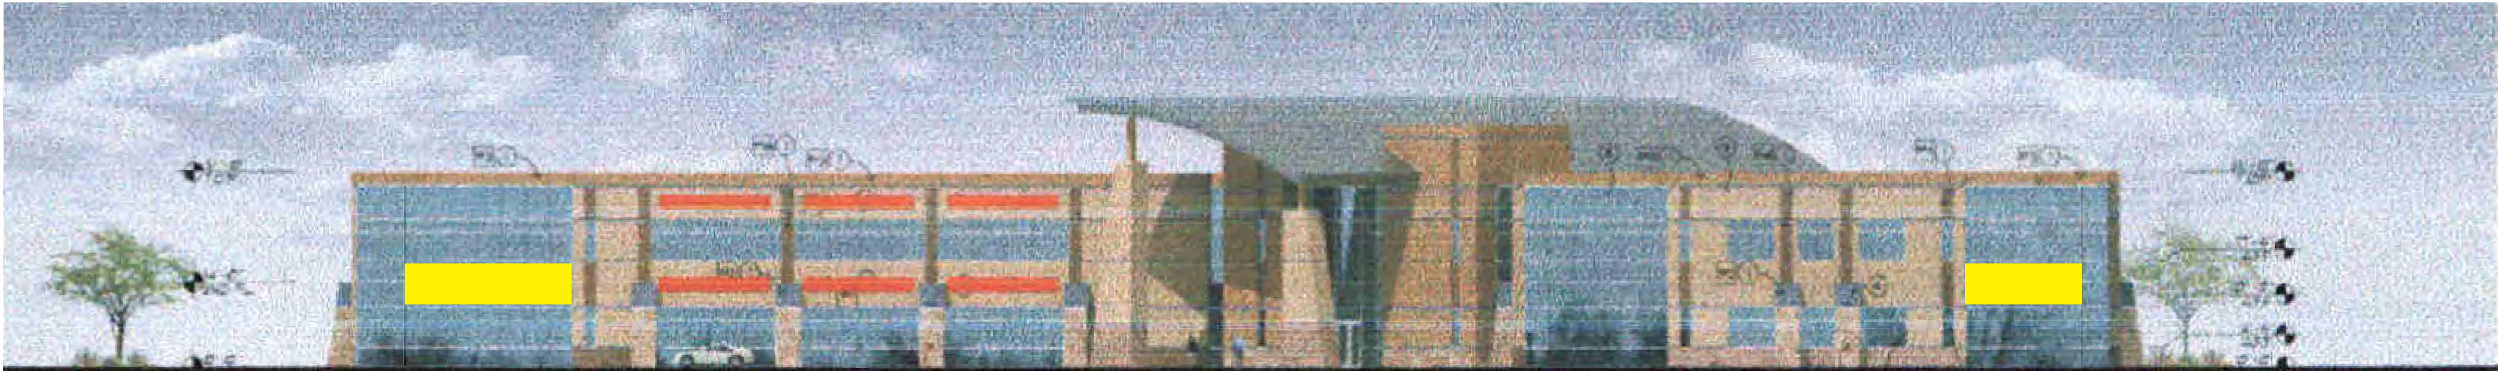

Building 1840 | Front Elevation | Total sq. ft. Per Building: 40 sq. ft. x 8 = 320 sq. ft.

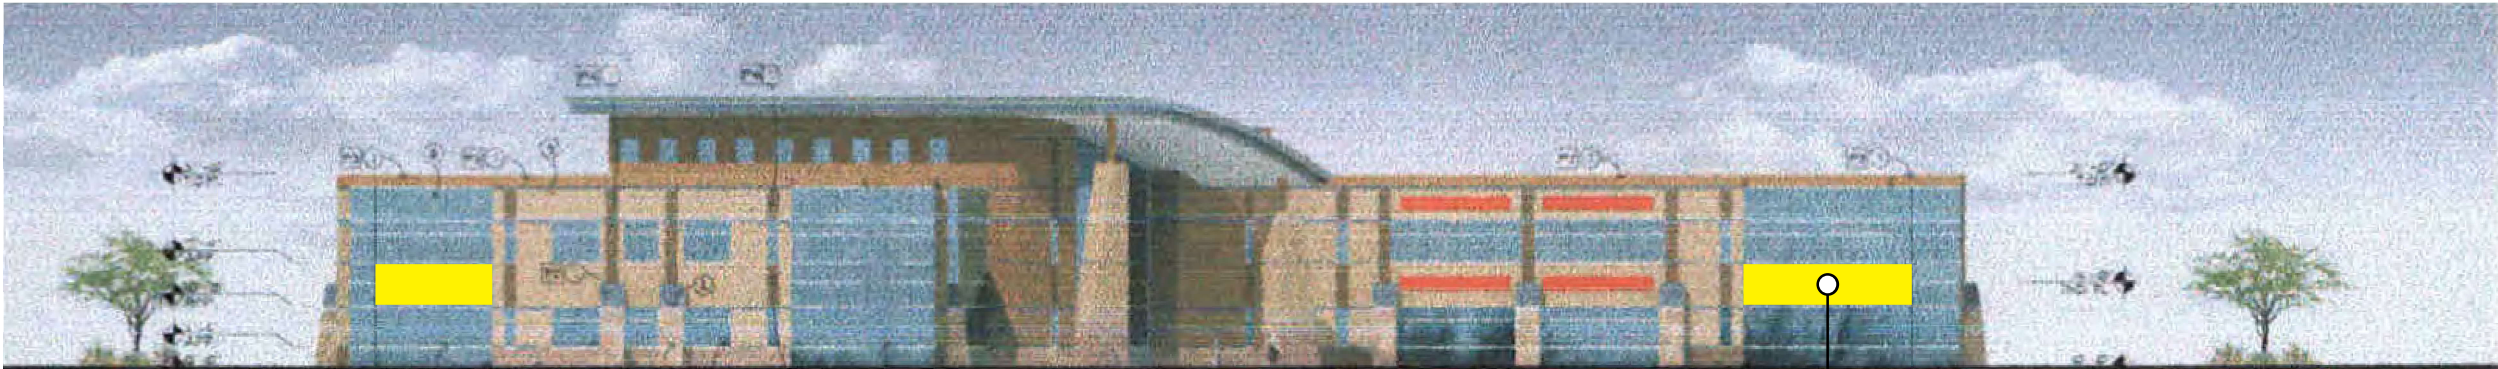

Building 1910 | Inside Elevation | Total sq. ft. Per Building: 40 sq. ft. x 6 = 240 sq. ft.

The 2 story office buildings are multiple tenant and require identification on the exterior for individual tenants to make leasing space viable. The developer will require that all tenant signage on these buildings be fabricated from aluminum with a satin finish to match building's architectural accents. In addition, they will restrict signs to the EIFS bands shown. A tenant may have up to 2 signs if displayed on 2 separate elevations and not both visible from the same location. The signs need not be adjacent to the tenant's leased space at the developer's discretion.

- Quantity:** Up to 2 per tenant (only one per elevation)
- Location:** Restricted to the EIFS bands above the first and second floors - need not be adjacent to actual tenant space
- Height:** Up to 24" tall letters - logo up to 36"
- Width:** Up to 20' long
- Sign Area:** Up to 40 S.F. per sign or 80 S.F. per tenant
- Materials:** Reverse pan channel aluminum with satin finish
- Graphics:** May use established tenant logo and lettering
- Illumination:** May be non-illuminated. If illuminated restricted to internal white halo illumination.

PROSANO  
TENANT WALL SIGN  
AMENDED PLACEMENT

- Existing Tenant Wall Sign Locations
- Tenant Wall Sign Amended Locations





Building 1840 | Front Elevation

West



East




Building 1910 | Inside Elevation

West




East

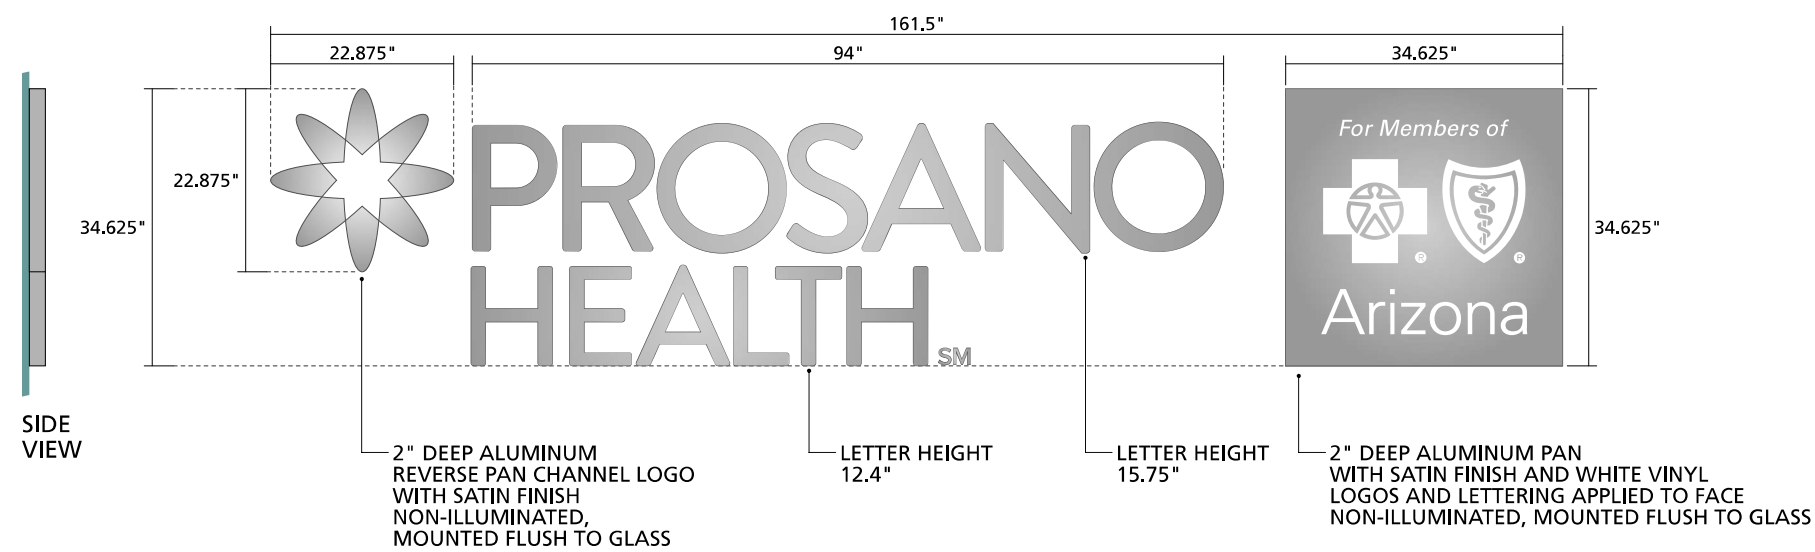

**A** Project Detail  
SCALE 1/2" = 1'0"

Qty: 1 / ☒ Install  
38.83

**B** Mockup  
NOT TO SCALE

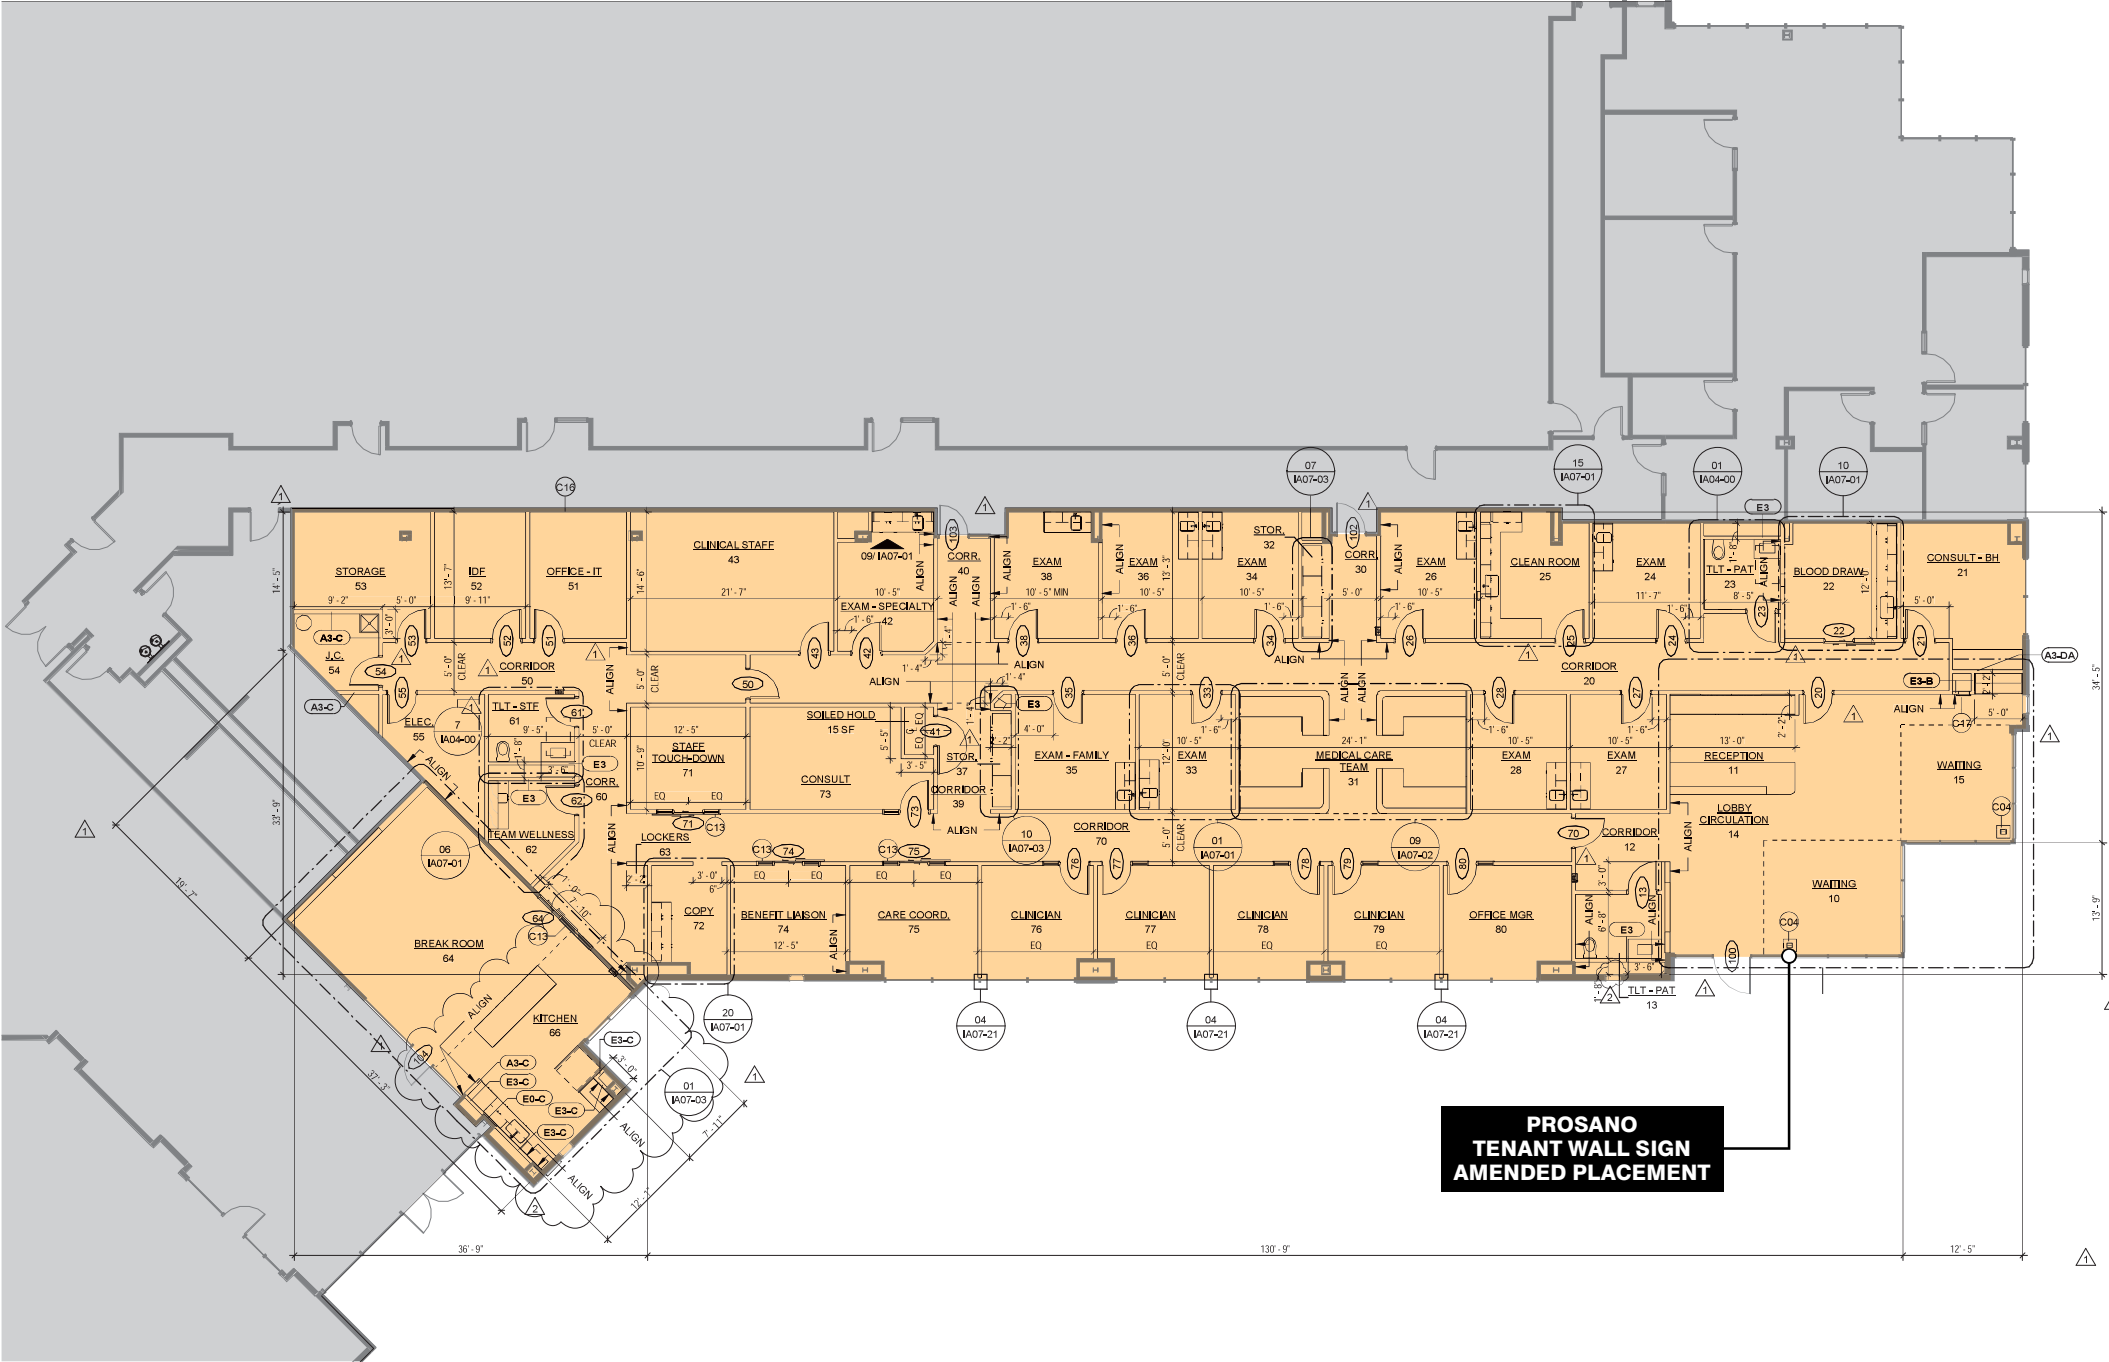

**FLOOR PLAN LEGEND**  
SCALE 1/16" = 1'0"



**TENANT SUITE 101 (PROSANO)**