


**D&M Engineering**  
DURAN THOMPSON, P.E.  
1835 W. MAIN ST., SUITE 141  
MESA, AZ 85201  
PH: (480) 350-9590  
FAX: (480) 350-9486  
E-MAIL: engineer@dmengineer.com



**CLIENT PROJECT**  
**SOUTHGATE COMMERCE PARK**  
8830 E. GERMANN ROAD  
MESA, ARIZONA 85242

**TITLE**  
**GRADING & DRAINAGE PLAN**

NO.	DATE	APP.	DESCRIPTION

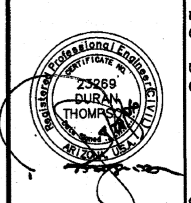

DESIGNED JSD  
DRAWN AGY  
CHECKED DTT  
DATE 9-26-06  
SCALE 1"=30'  
PROJECT 040404  
FILE NAME Imp-04-grd


**SHEET**  
**4 OF 33**

**FOR REFERENCE ONLY**  
**PREVIOUSLY PERMITTED**  
**BLD2006-01300**

CALL TWO WORKING DAYS BEFORE THE DATE  
802-283-1100  
1-800-STAKE-IT  
(OUTSIDE MARICOPA COUNTY)

20060904Imp-04-grd-Plan-Southgate-04-Grd.dwg, 09/27/2006 08:40:00 AM, Nathan Thompson.

BLD 2006-01300 08-354D Z90-07 Z04-01 PS05-076 Z05-80 DR05-73 S05-48

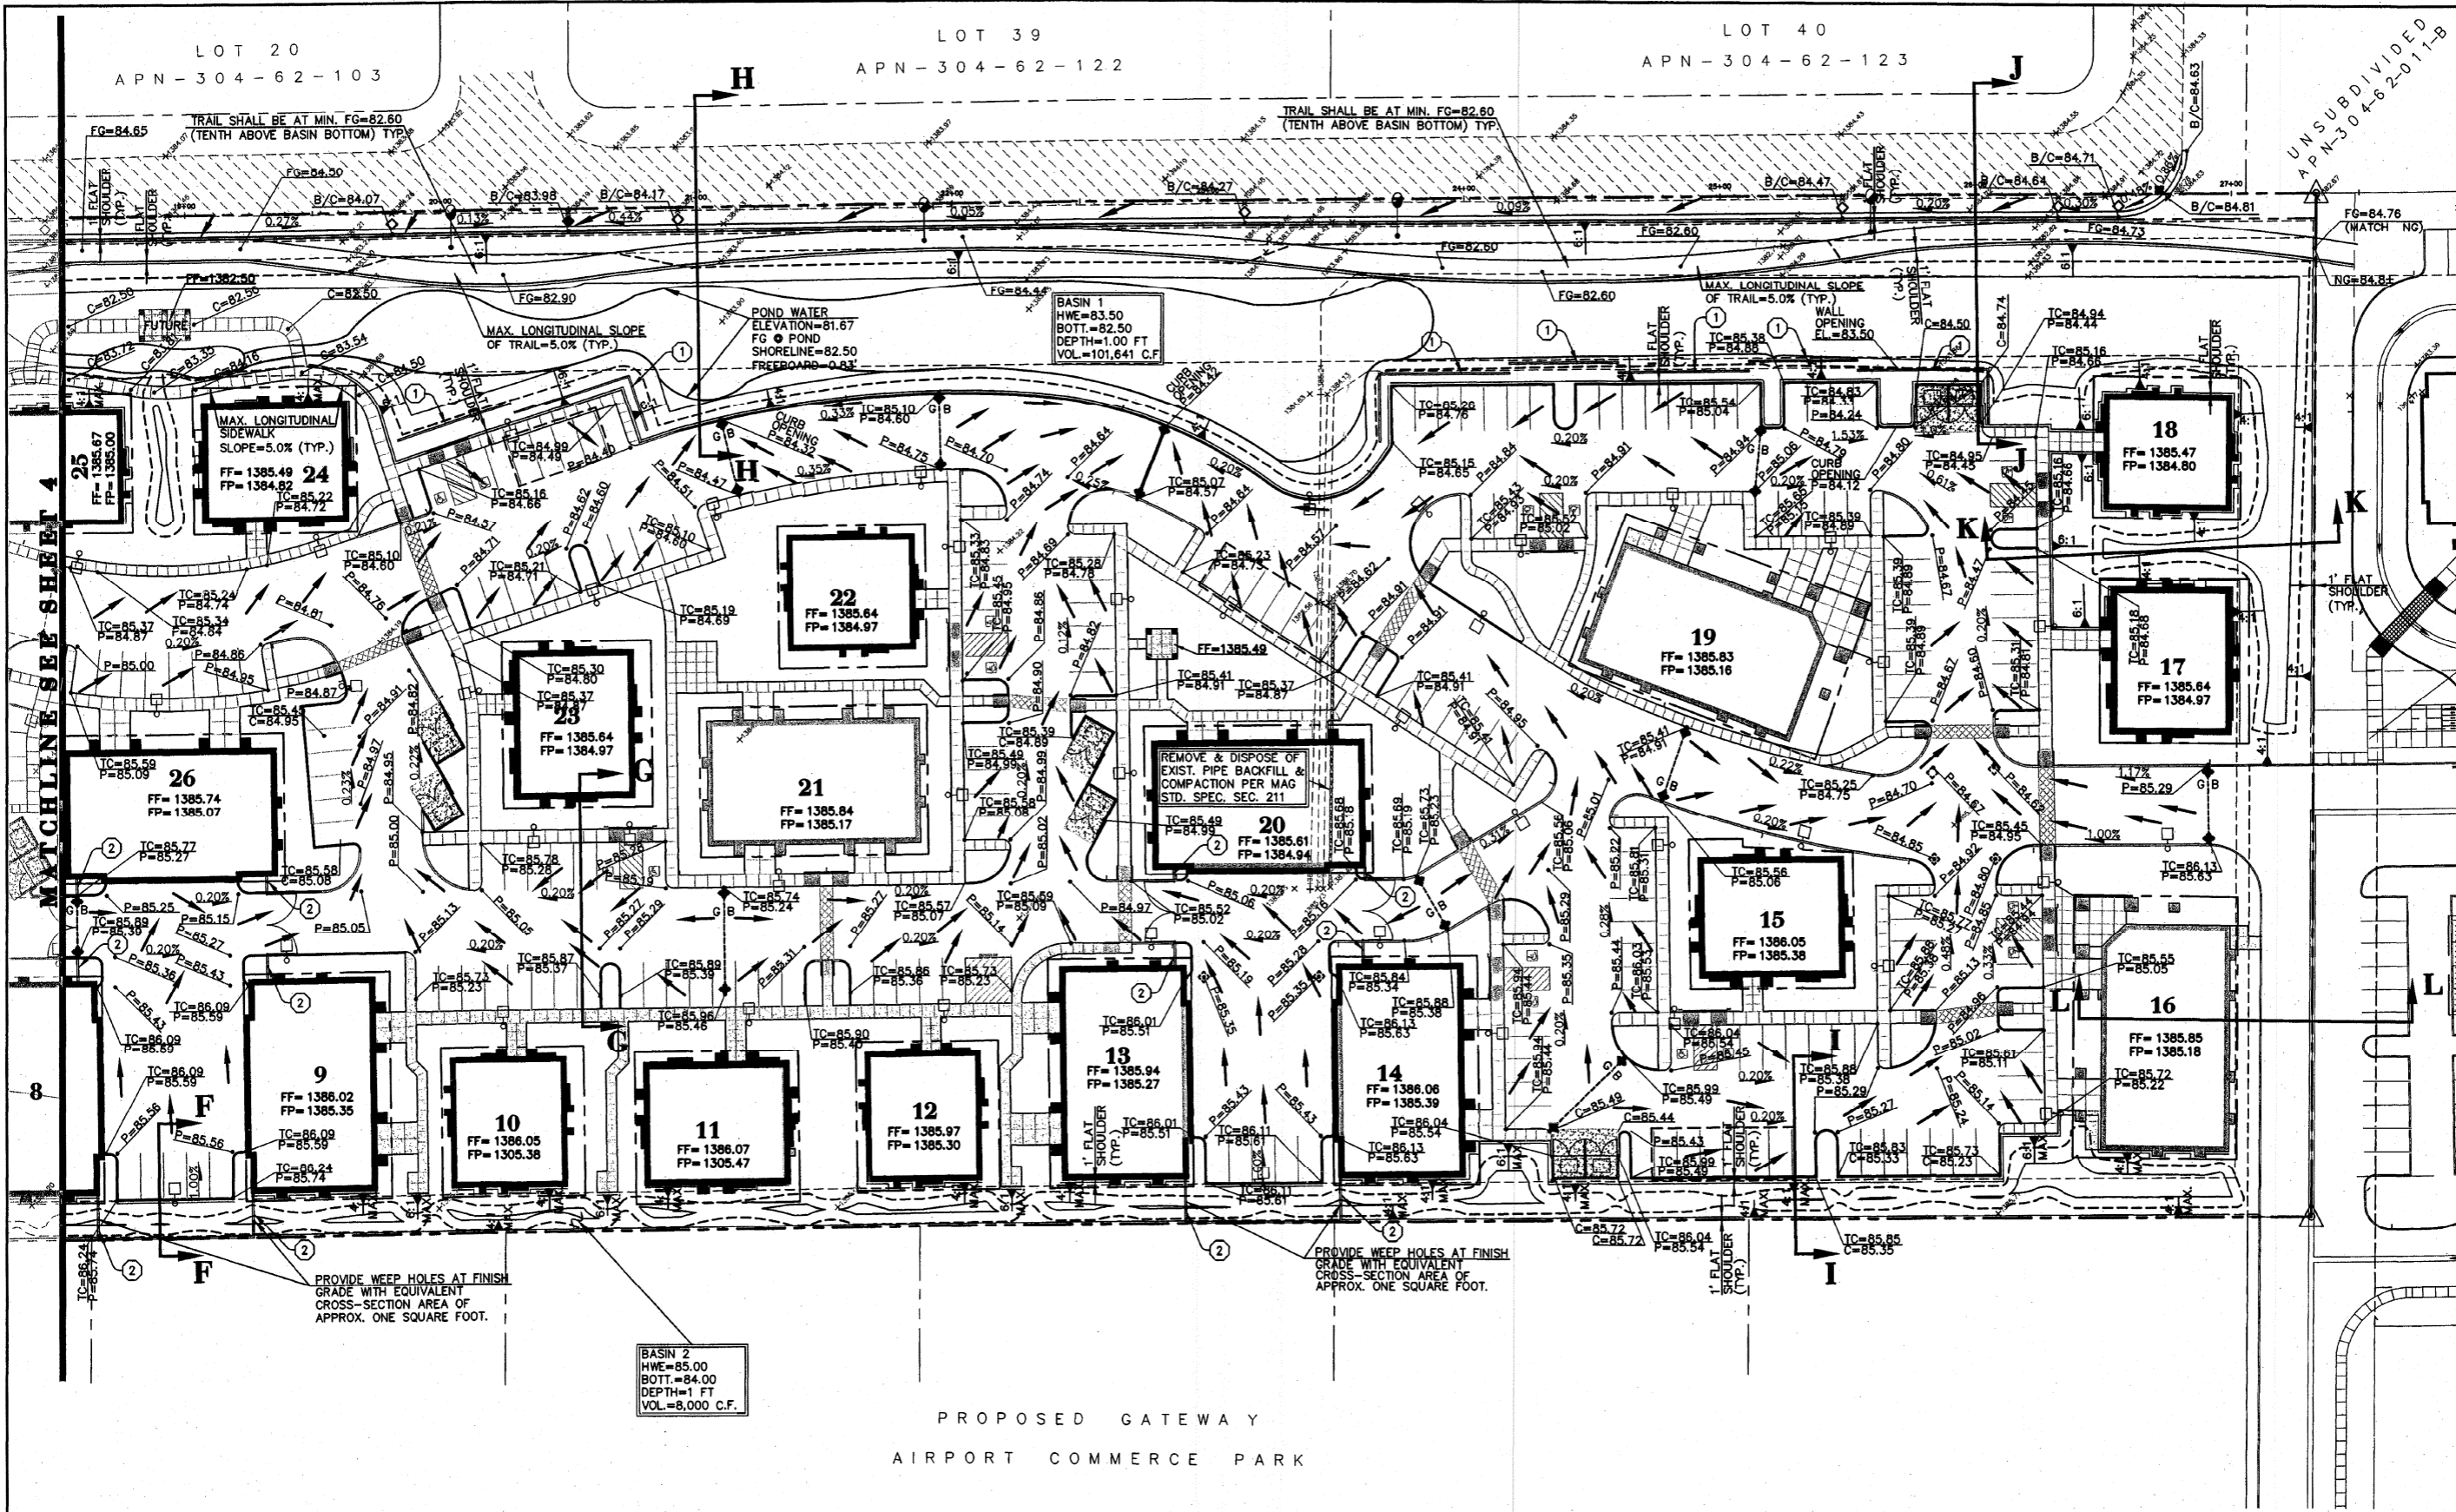

LOT 20 APN-304-62-103      LOT 39 APN-304-62-122      LOT 40 APN-304-62-123

**D&M Engineering**  
 DURAN THOMPSON, P.E.  
 1835 W. MAIN ST., SUITE 141  
 MESA, AZ 85201  
 PH: (480) 350-9590  
 FAX: (480) 350-9486  
 E-MAIL: engineer@dmengineer.com



**SOUTHGATE COMMERCE PARK**  
 8830 E. GERMANN ROAD  
 MESA, ARIZONA 85242

CLIENT/PROJECT: SOUTHGATE COMMERCE PARK

NO. DATE APP. DESCRIPTION

REVISIONS


DESIGNED: JSD  
 DRAWN: AGY/PLY  
 CHECKED: DTT  
 DATE: 9-26-06  
 SCALE: 1"=30'  
 PROJECT: 040404  
 FILE NAME: IMP-05-GRD

08-354D Z90-07 Z04-01 PS05-076 Z05-80 DR05-73 S05-48

**SHEET**  
**5 OF 33**

- LEGEND**
- ① INDICATE 3' HIGH CMU SCREEN WALL PER LANDSCAPE PLANS
  - ② INDICATE 6' HIGH CMU WALL PER LANDSCAPE PLANS

**FOR REFERENCE ONLY**  
**PREVIOUSLY PERMITTED**  
**BLD2006-01300**

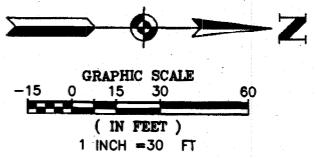

CALL THE WORKING DATE BEFORE YOU BIDD  
 602-263-1100  
 1-800-STAKE-IT  
 (OUTSIDE MARICOPA COUNTY)