


Note: heights are measured from finished floor

EAST ELEVATION 1/4" = 1'0"


Wall Composition
19% Lap Siding
81% Stucco
0% Board and Batten
Elevation 3

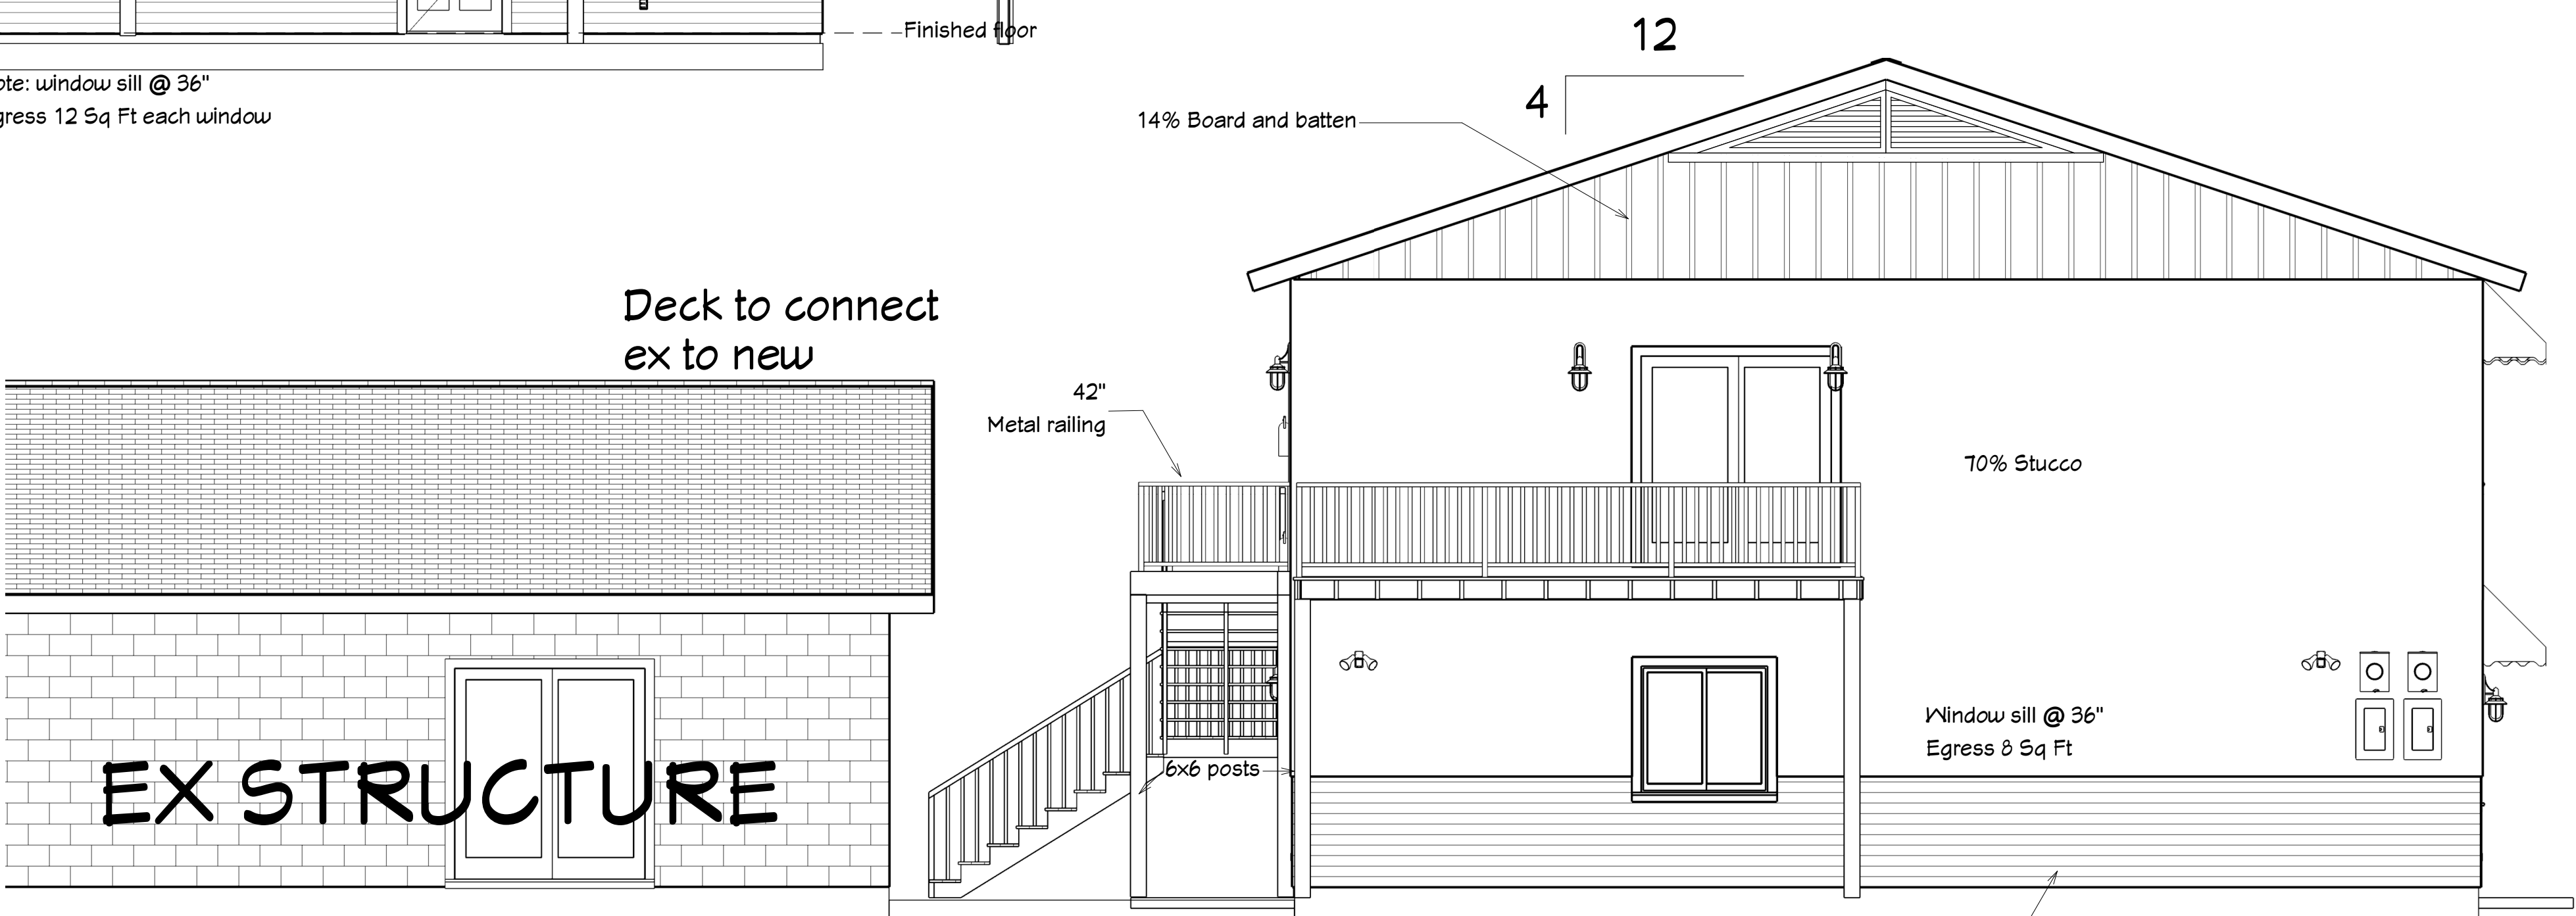

NORTH ELEVATION 1/4" = 1'0"

Wall Composition
16% Lap Siding
70% Stucco
14% Board and Batten


NOTE: ALL ATTIC ACCESS LADDERS, FIRE SPRINKLER RISERS, ETC. SHALL BE LOCATED WITHIN THE BUILDING. THERE SHALL BE NO EXTERIOR ACCESS TO THE ROOF.

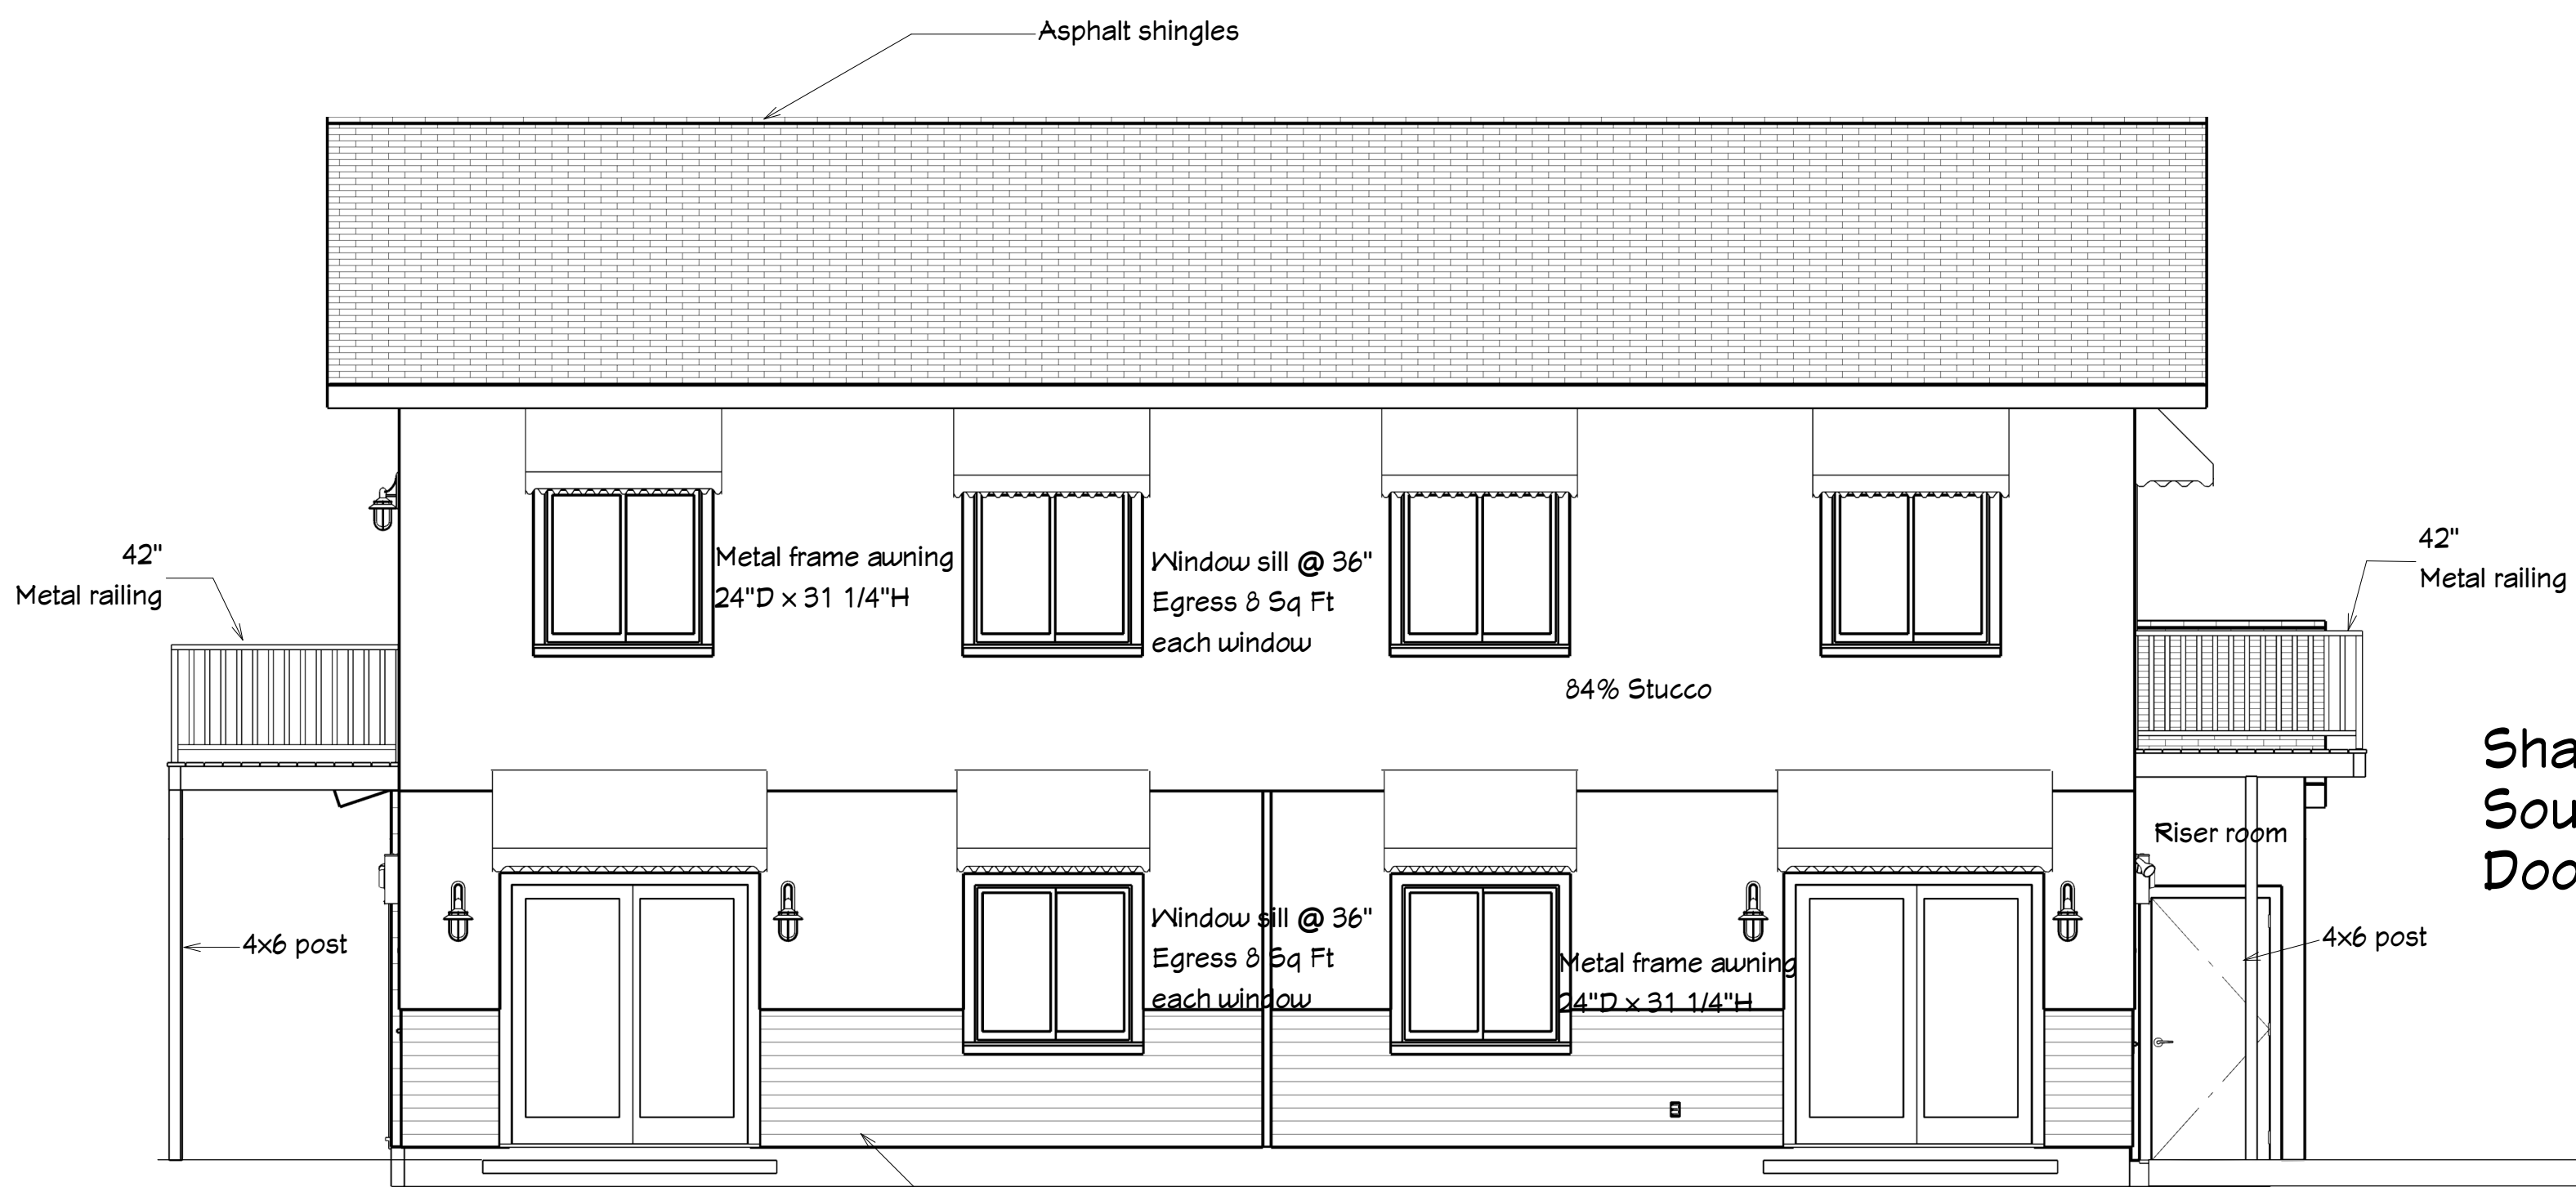

WEST ELEVATION 1/4" = 1'0"


Elevation 1
Lap Siding Wainscoting (Tundra Gray)

Shade Awnings @ South and West Win. & Doors

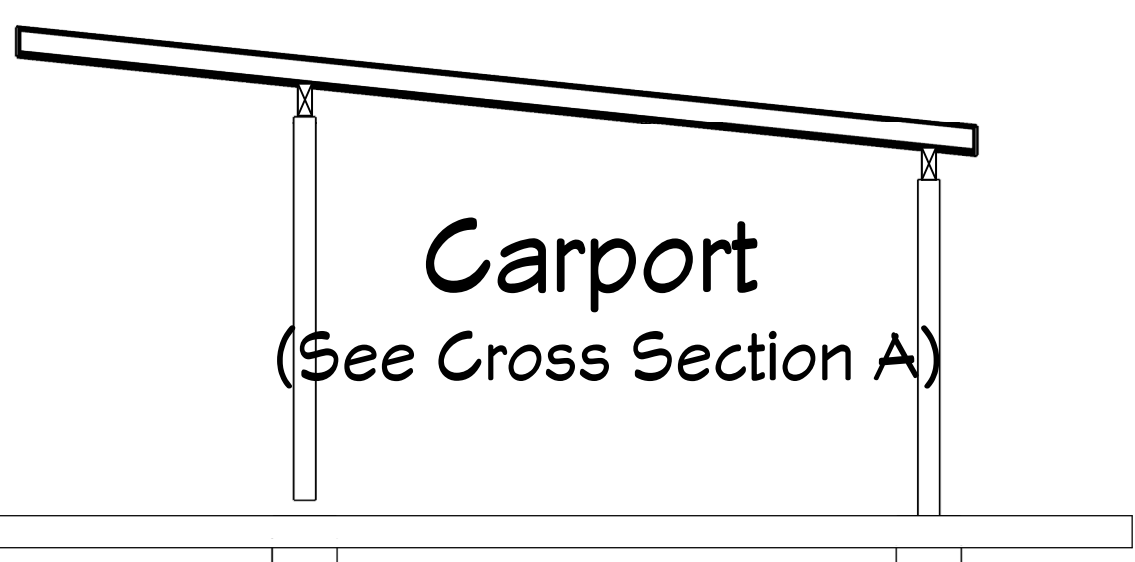

Carport (See Cross Section A)


BUILDING FACADE TABLE				
ELEVATION	STUCCO	LAP SIDING	BOARD&BATTEN	TOTAL
EAST	81%	19%	0%	100%
NORTH	70%	16%	14%	100%
WEST	82%	18%	0%	100%
SOUTH	70%	16%	14%	100%

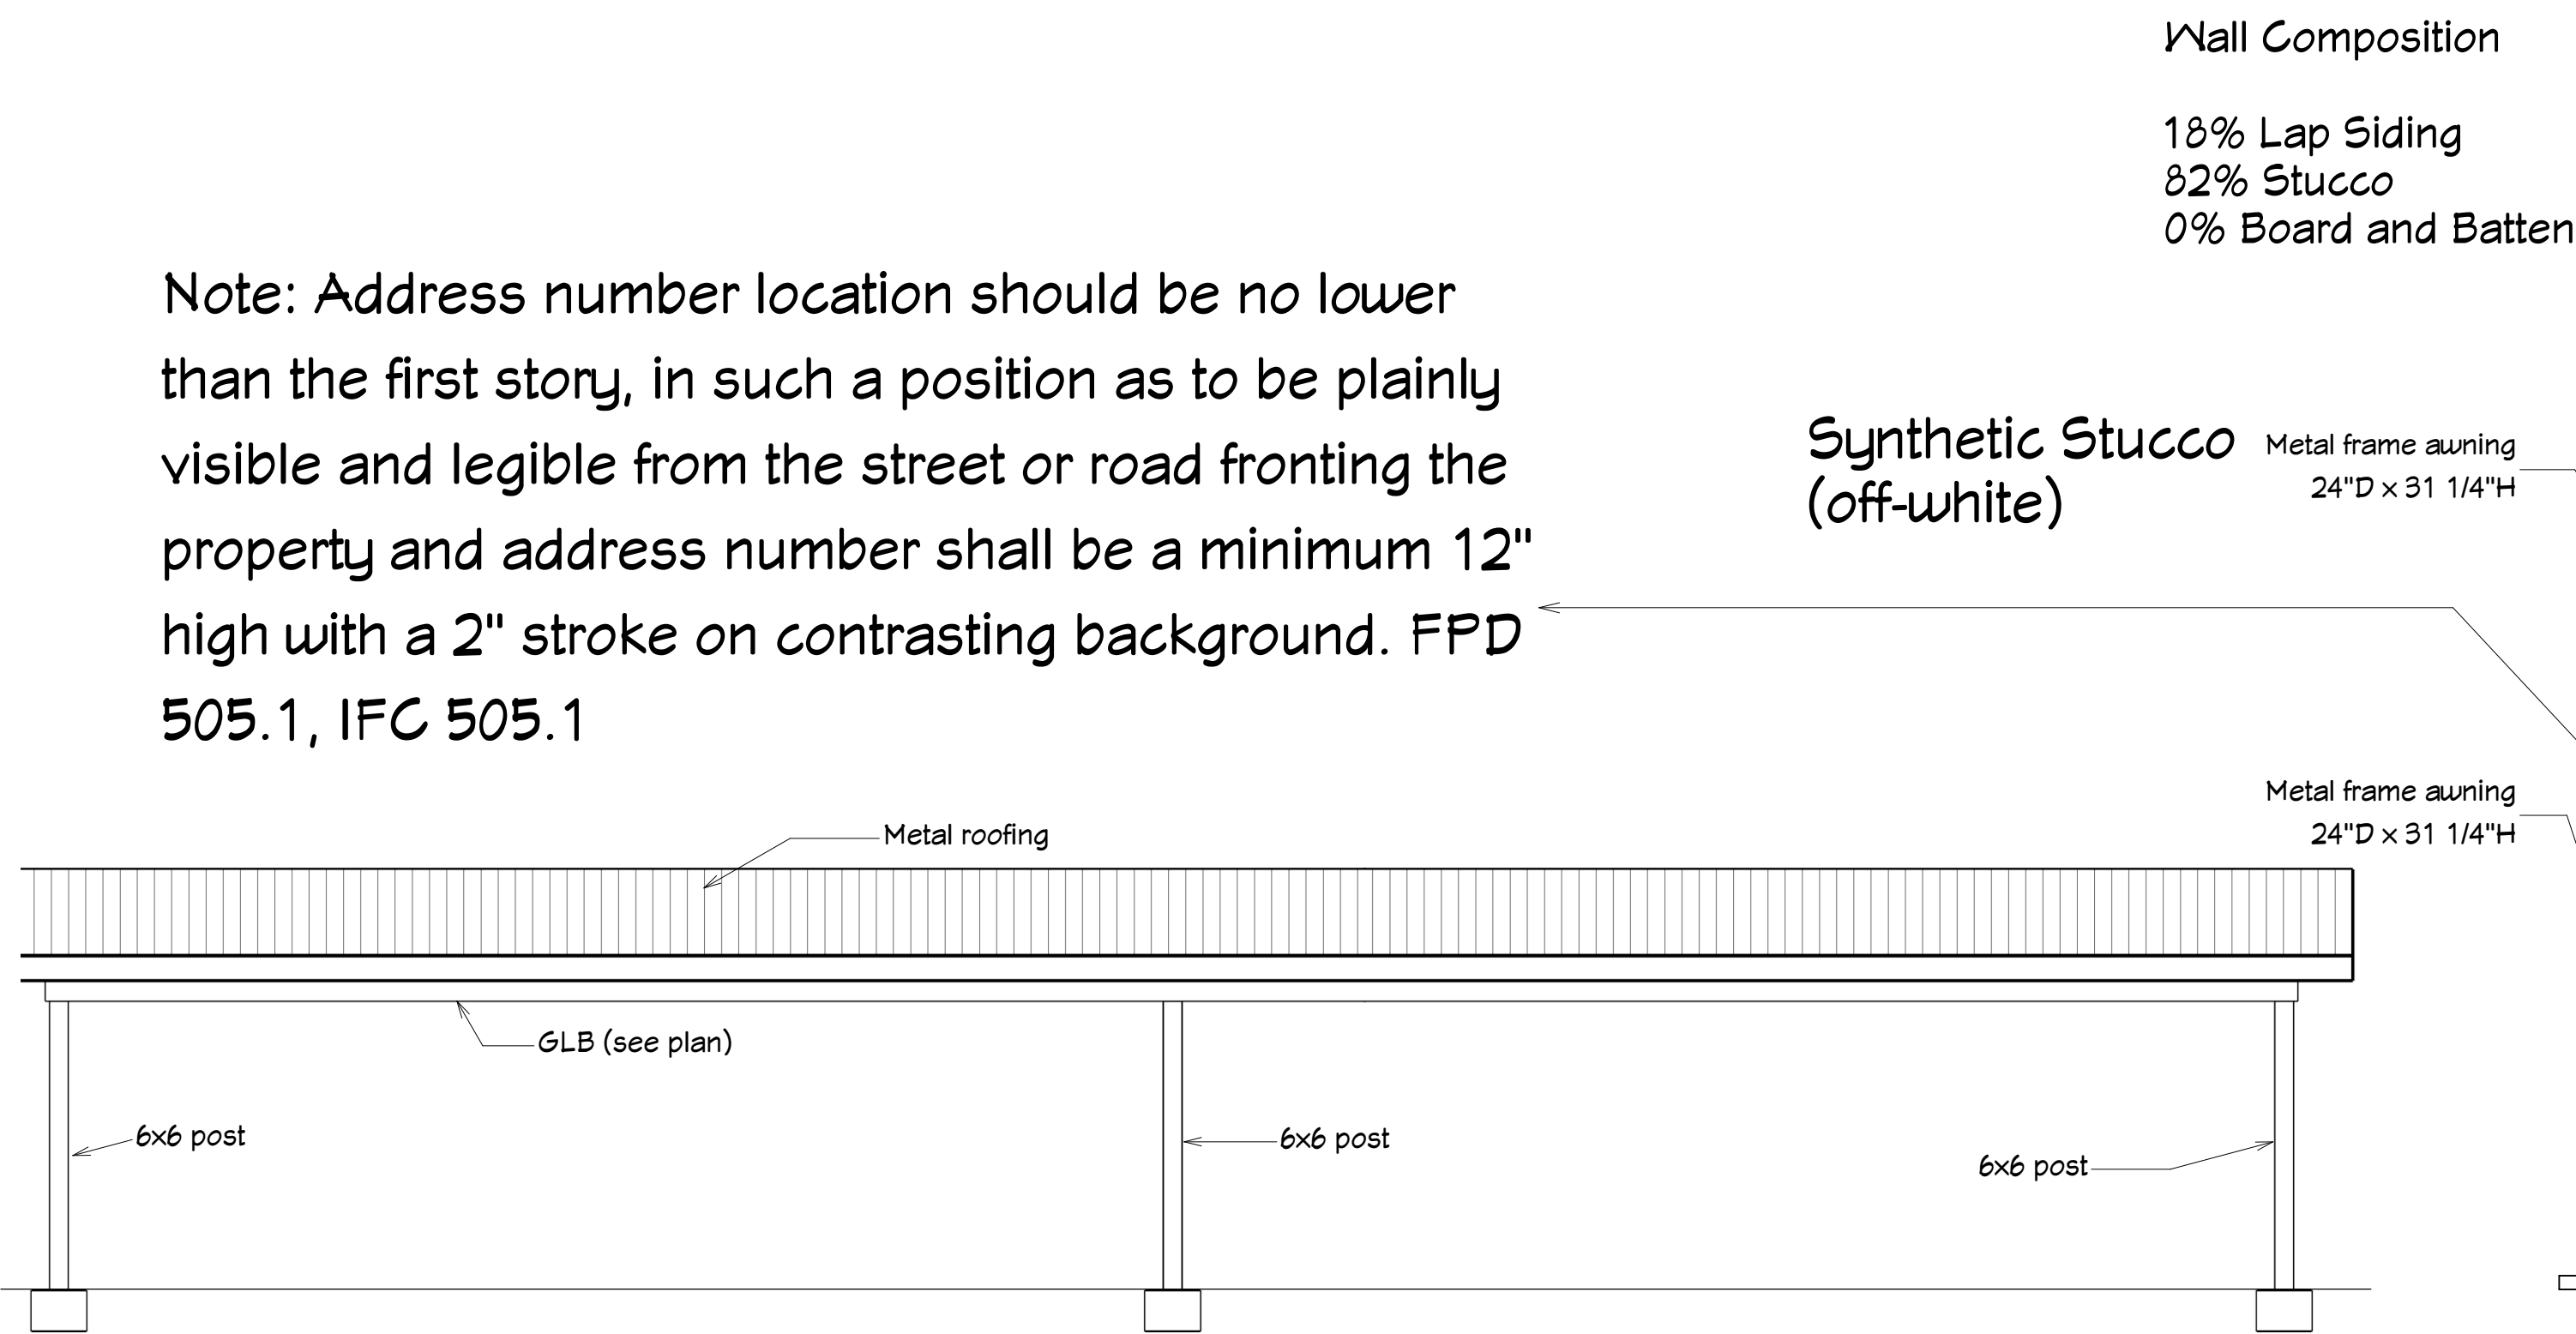

Carport Rear Elevation
1/4" = 1' 0"

Wall Composition
18% Lap Siding
82% Stucco
0% Board and Batten

Synthetic Stucco (off-white)

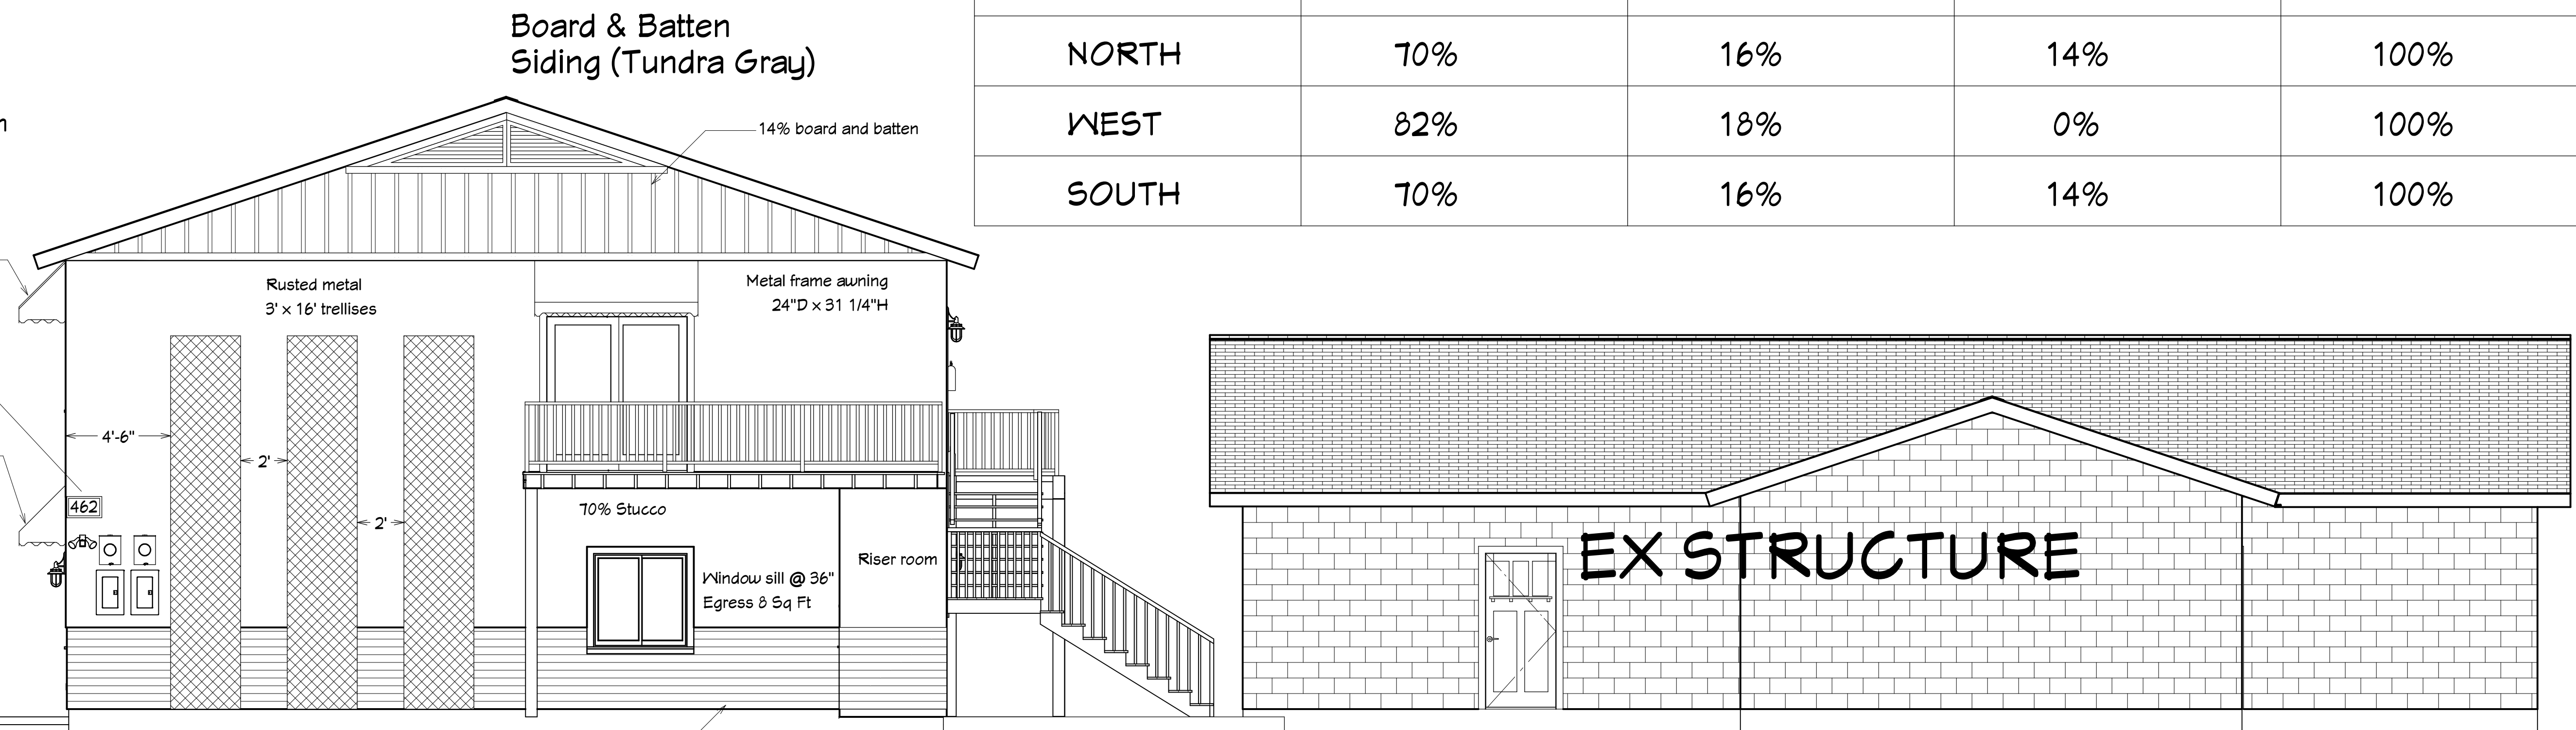

SOUTH ELEVATION 1/4" = 1'0"

REVISION TABLE		DESCRIPTION
NUMBER	DATE	REVISD BY

462 S. HOBSON RD.
MESA, AZ 85204

HOBSON
6-PLEX

DRAWINGS PROVIDED BY:
CBC
design and
building service llc
1627 E. Indigo St.
Mesa, AZ 85203
480.226.2065
cbsdrating@gmail.com


DATE:

5/7/2024


SCALE:

SHEET:


A4

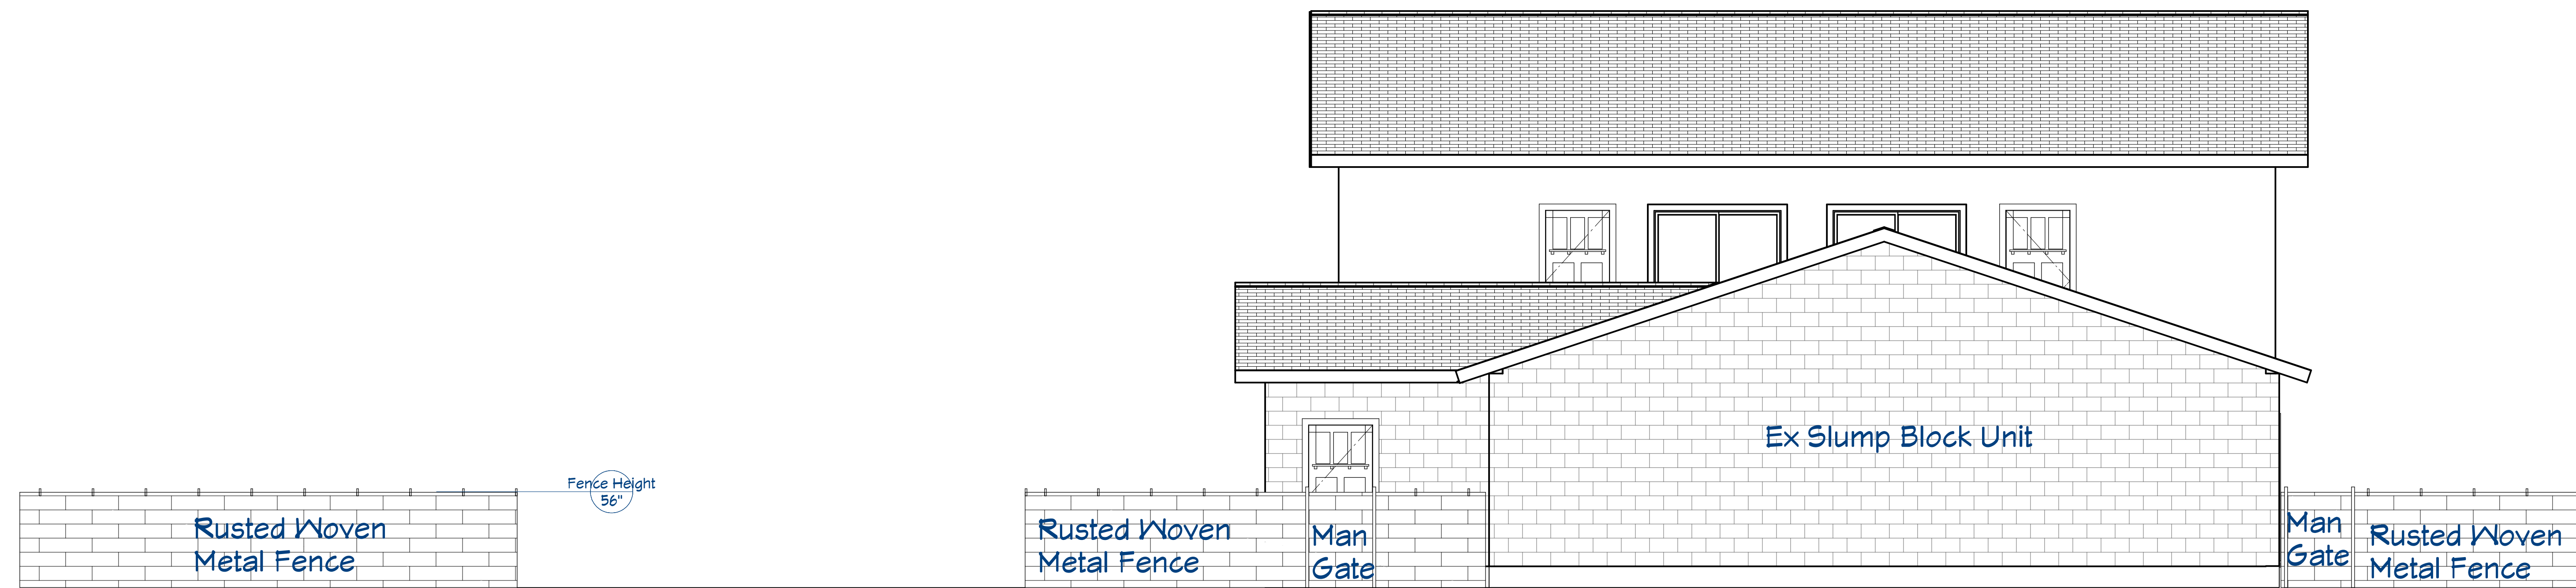


EAST WALL ELEVATION 1/4" = 1'0"

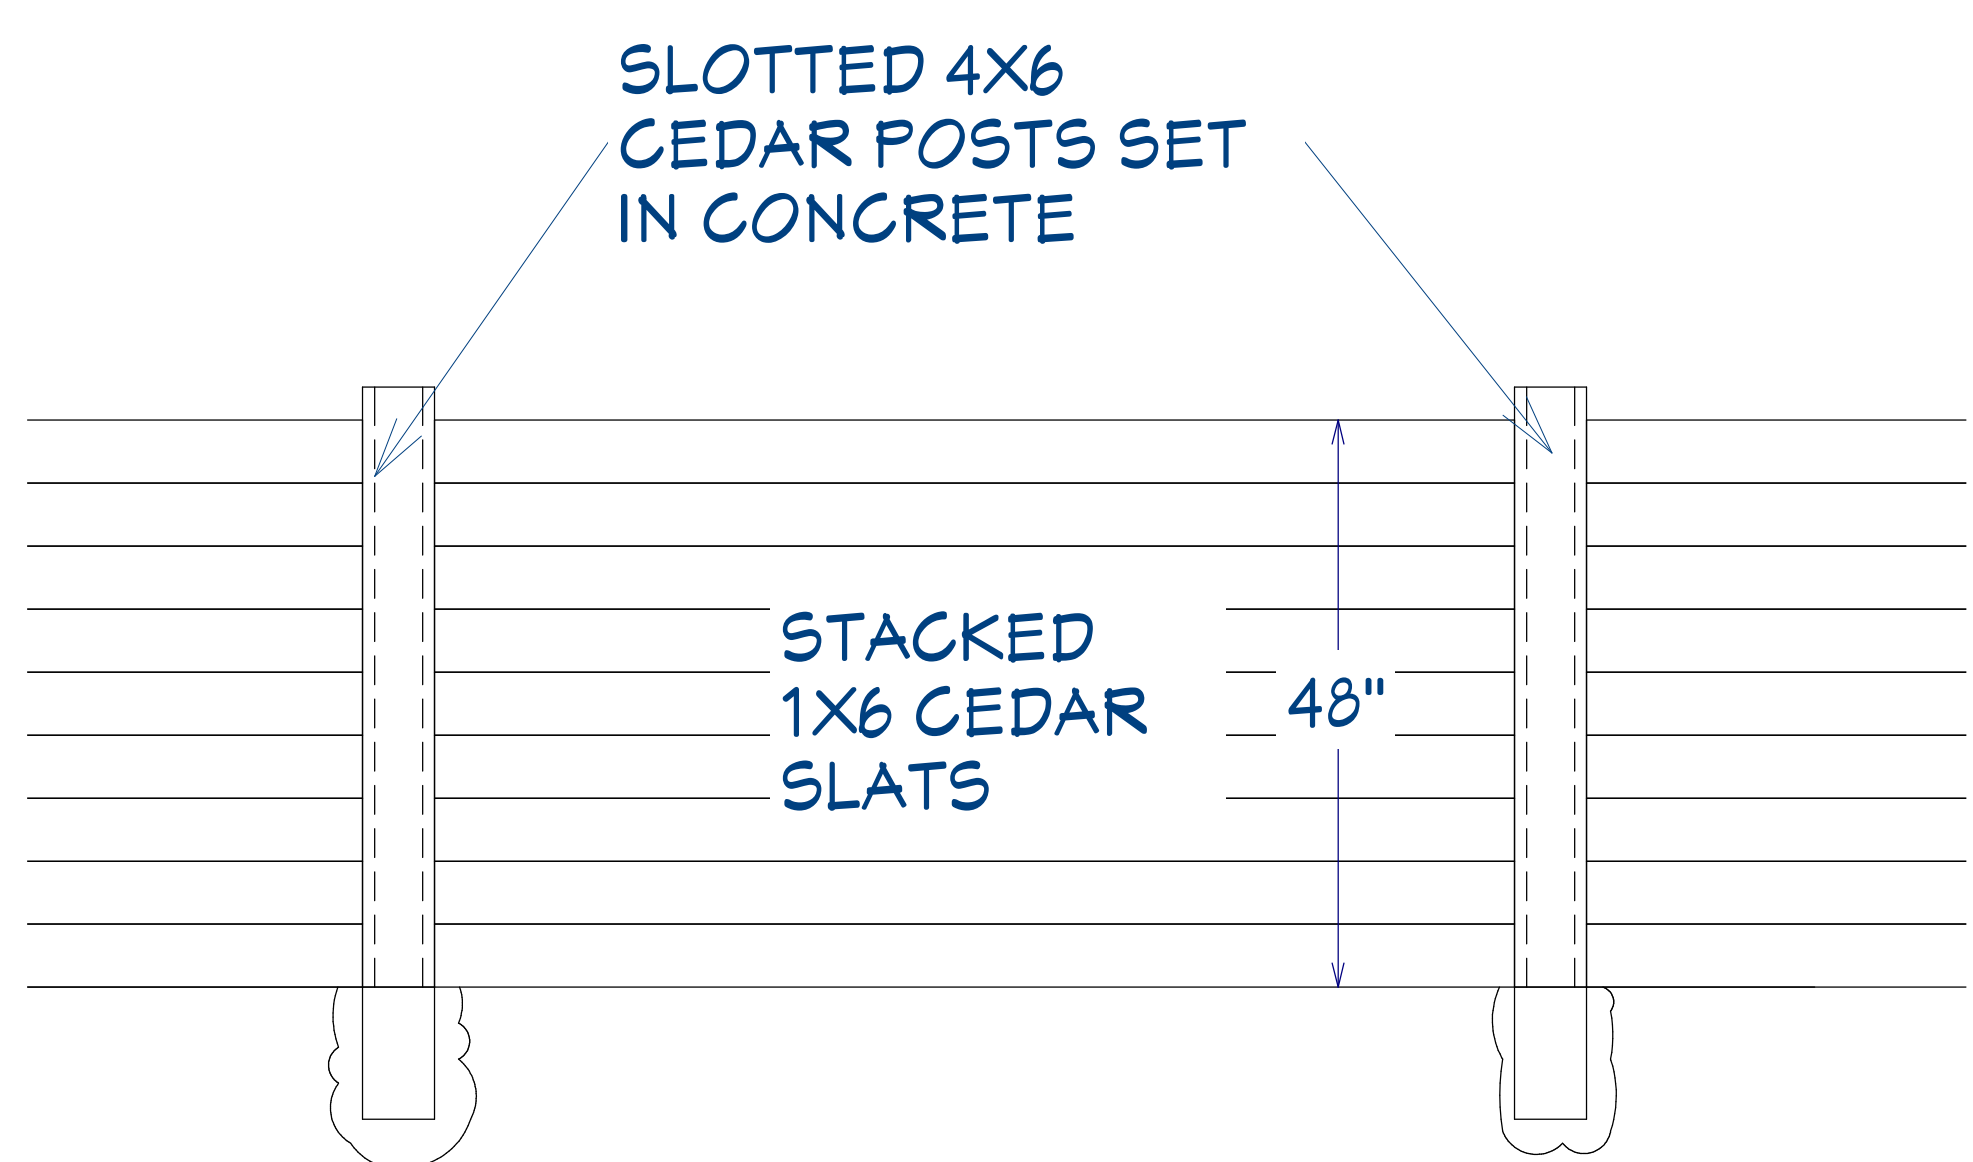

WOOD PRIVACY FENCE NTS

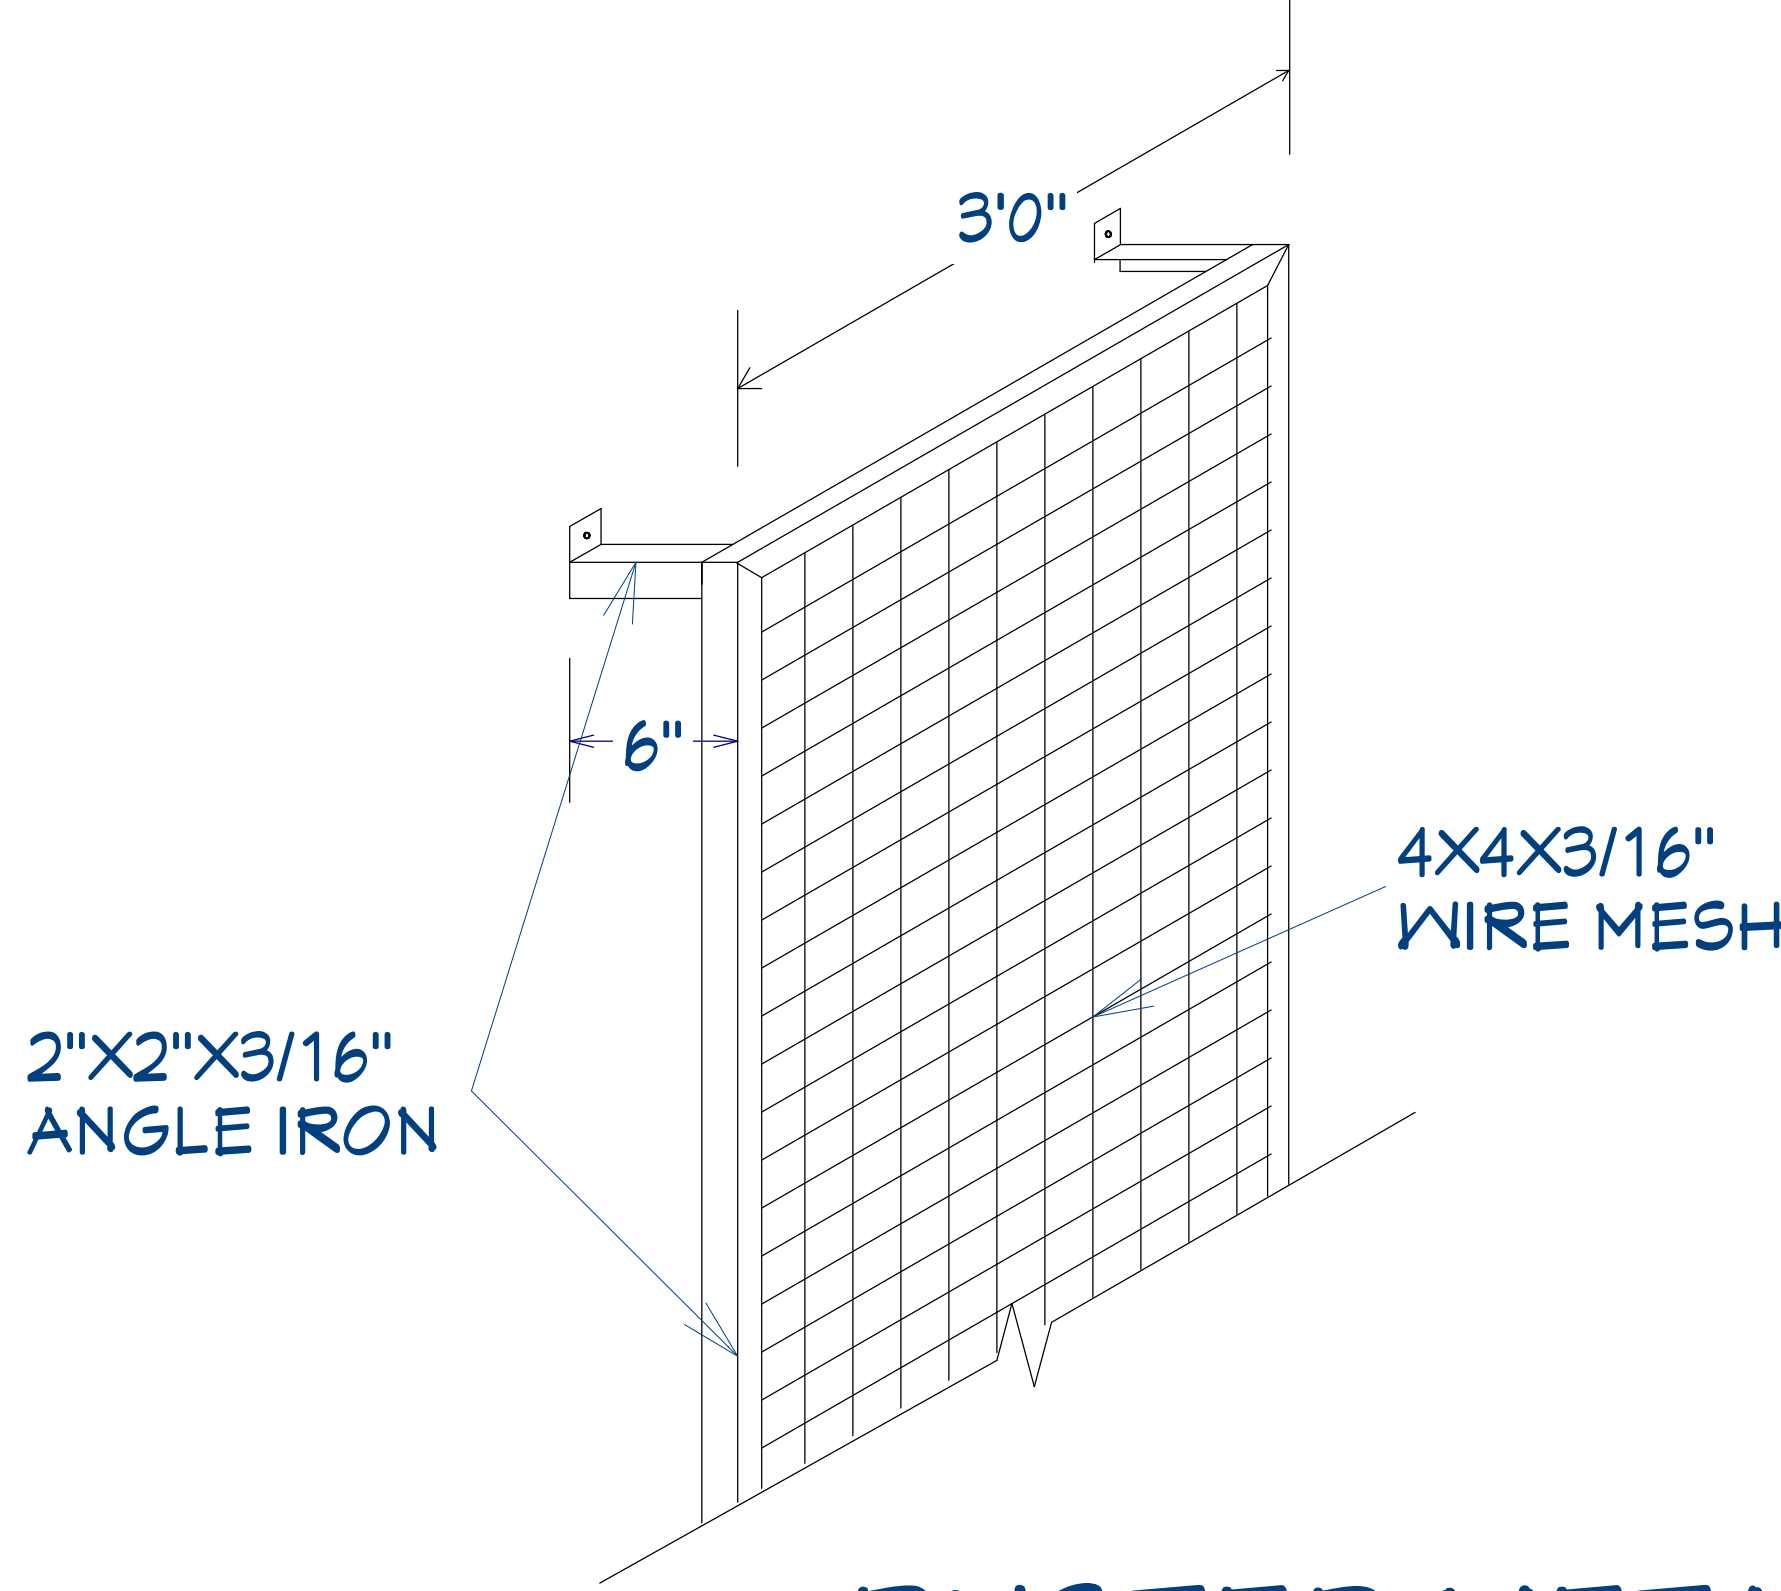

RUSTED METAL TRELLIS NTS

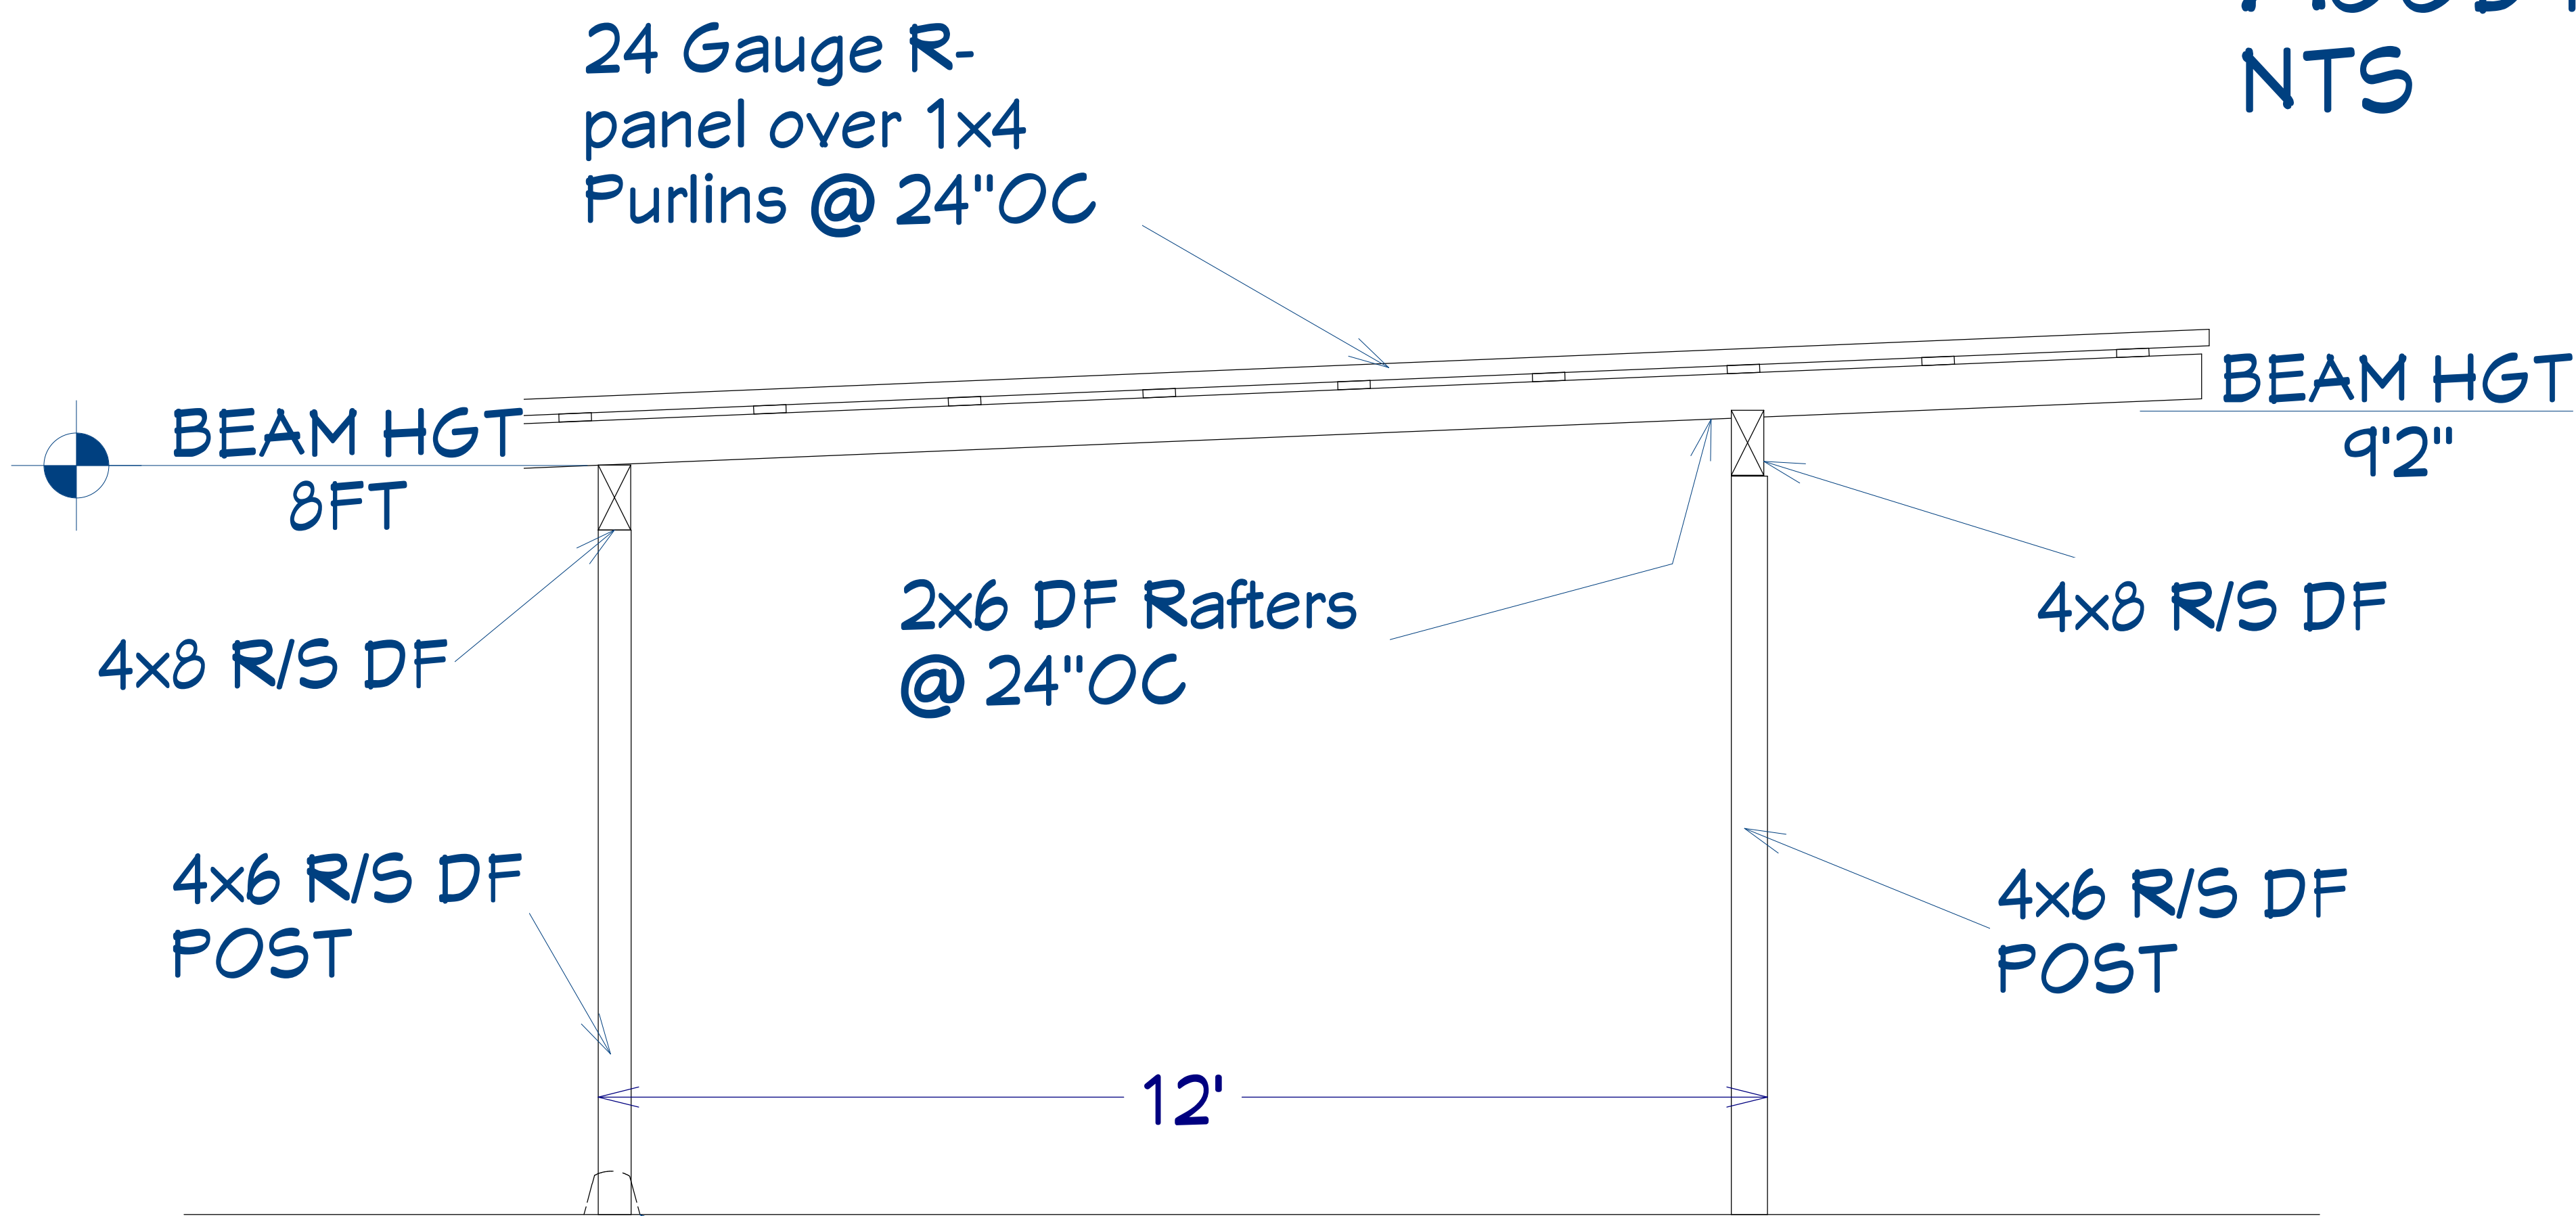

COVERED PARKING ELEVATION 3/4" = 1'0"

REVISION TABLE		NUMBER	DATE	REVISED BY	DESCRIPTION

462 S. HOBSON RD.
MESA, AZ 85204

HOBSON
6-PLEX

DRAWINGS PROVIDED BY:

CBC

design and
building service llc

1627 E. Indigo St.
Mesa, AZ 85203
480.226.2065
cococtrating@gmail.com

DATE:

9/27/2023

SCALE:

SHEET:

E-2