



NOTE:  
ALL WINDOWS TO BE RECESSED  
PER MESA CDDG - MULTIPLE  
RESIDENCE 3.B.3 - ARTICULATION  
AND MZO 11-5-5(B)(2)(a).

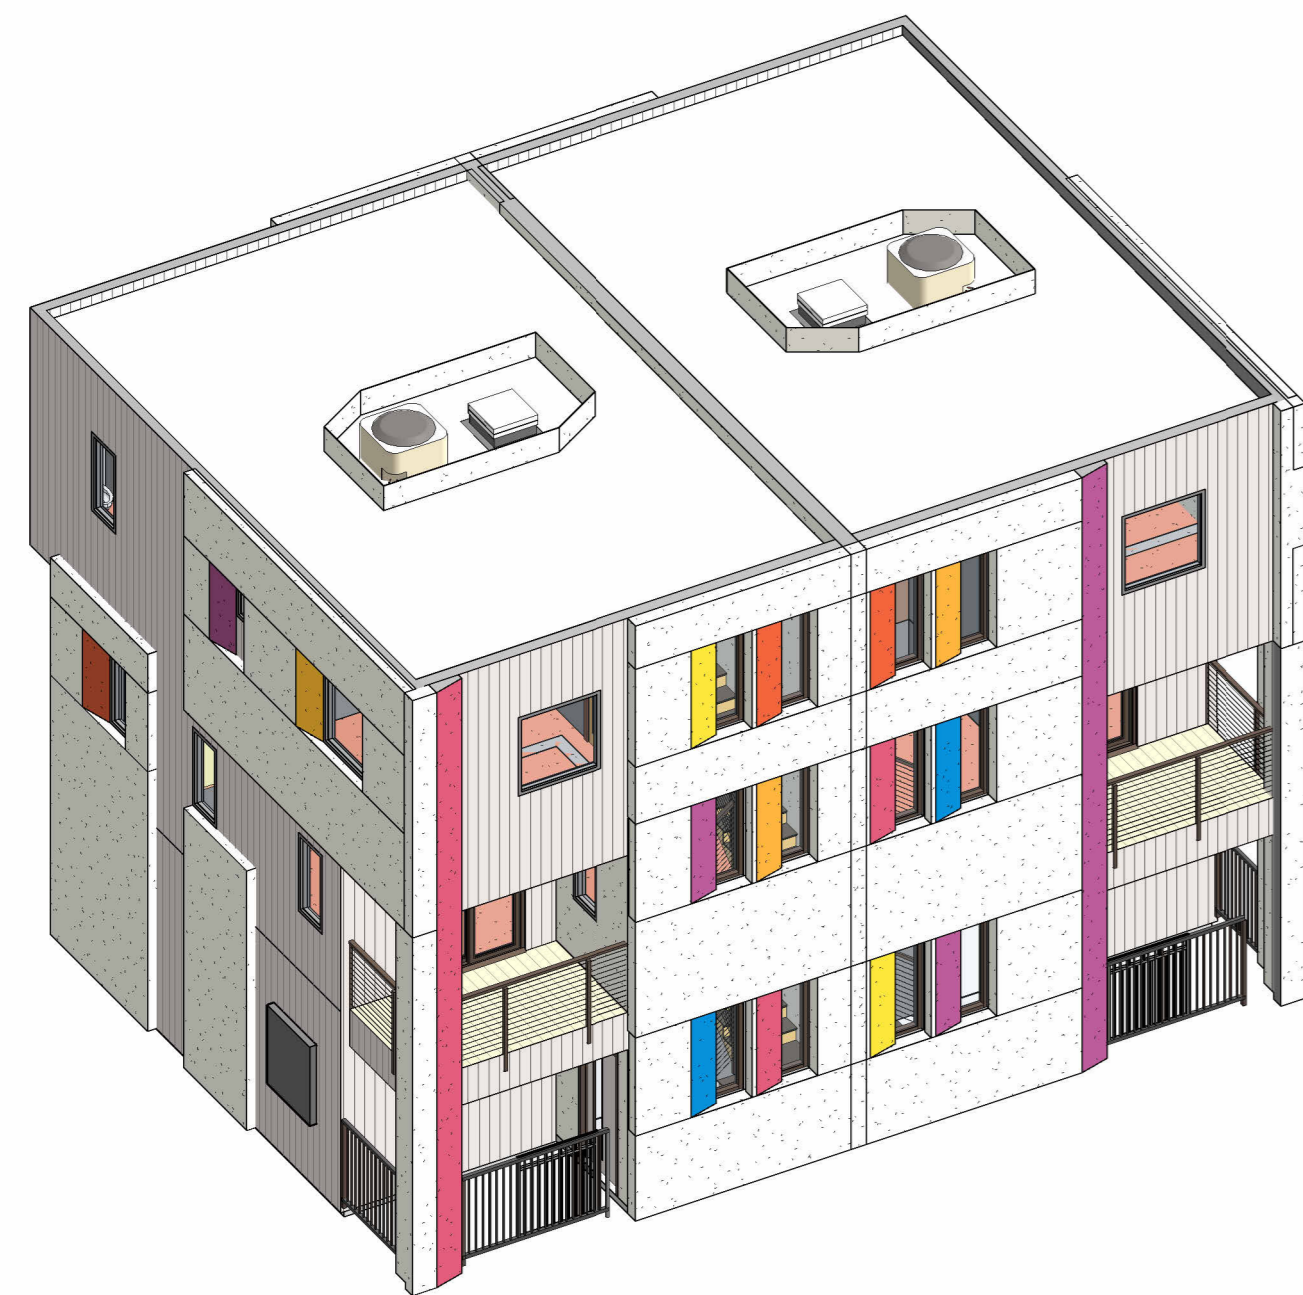


ISOMETRIC

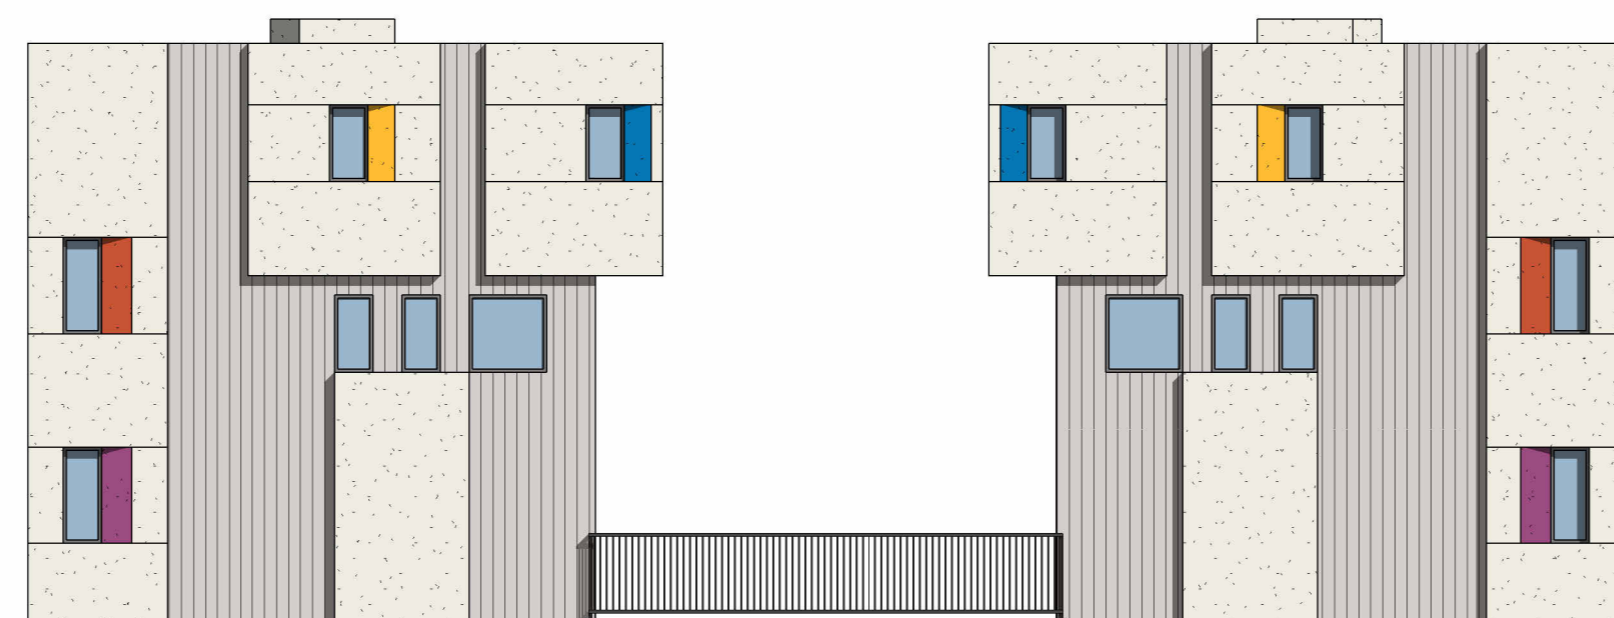


⑤ REAR ELEVATION  
1" = 10'-0"



④ DRIVE AISLE WEST ELEVATION  
1" = 10'-0"

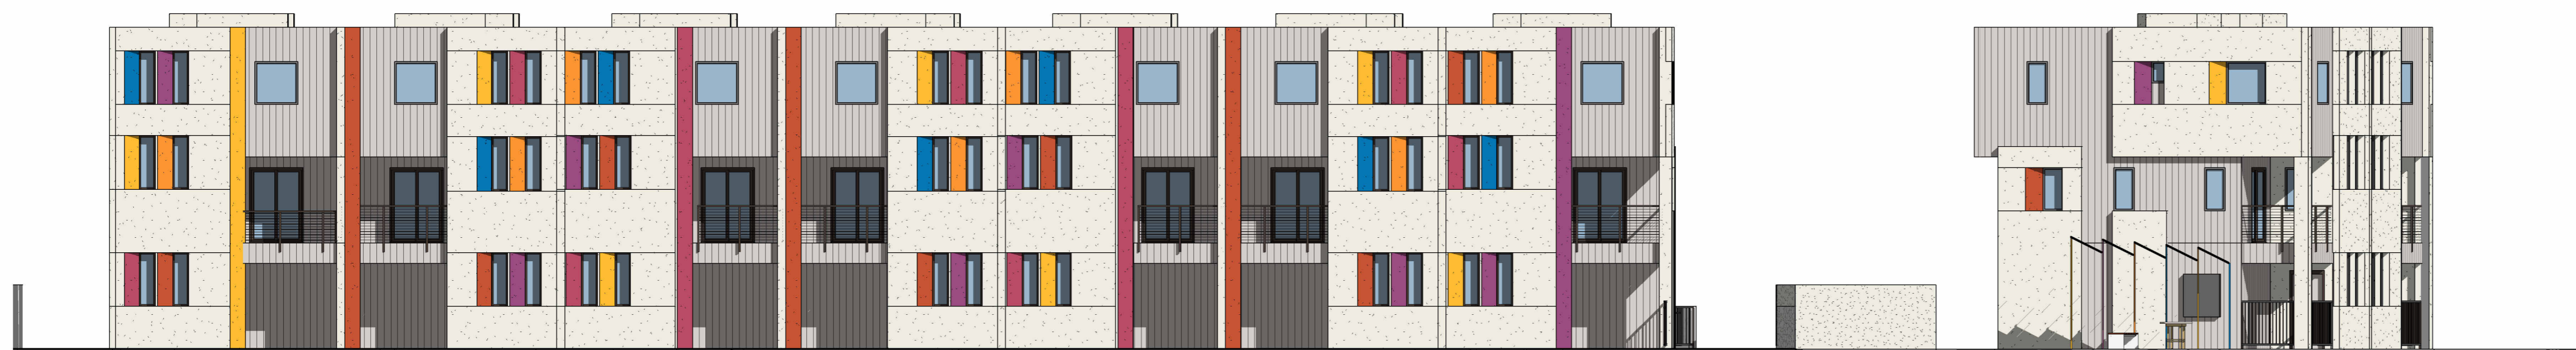

③ UNIT ENTRY  
1" = 10'-0"

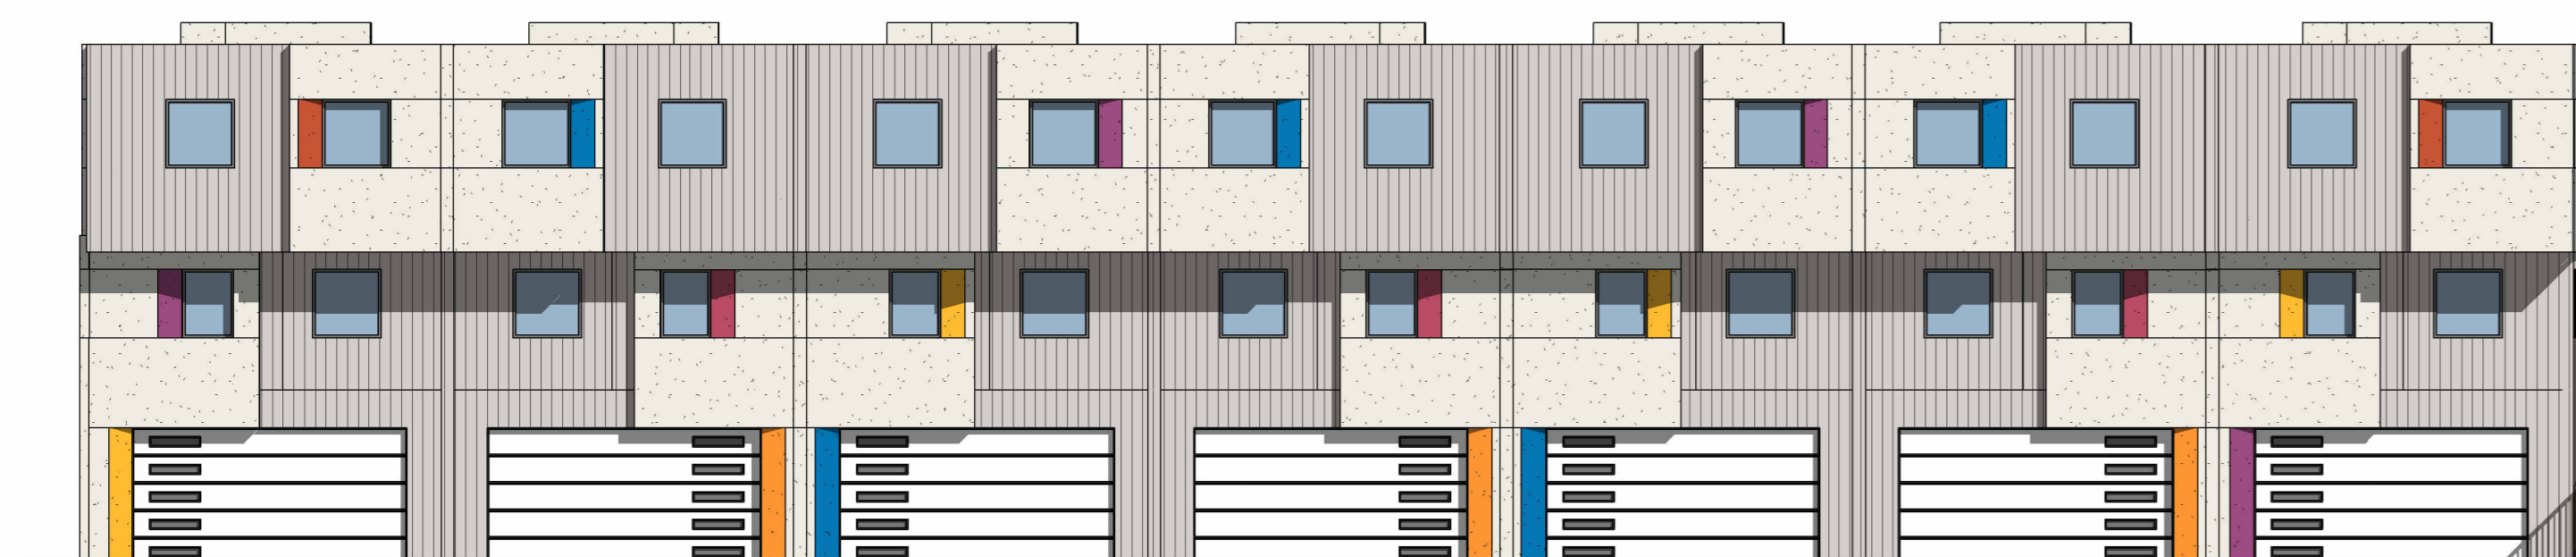

② GARAGE  
1" = 10'-0"



① STREET FRONT  
1" = 10'-0"

**PRELIMINARY  
NOT FOR  
CONSTRUCTION**

no.	date	description

**HIGHLIGHTS**

623 S MESA DR  
MESA, AZ 85210


PROJECT NO: 23065  
DATE: 02/13/2023





atmosphere architects  
p.o. box 5267  
mesa, az 85211

contact: Tim Boyle  
email: tim@atmosarch.com  
tel: 917-526-0323


**ELEVATIONS  
A201**

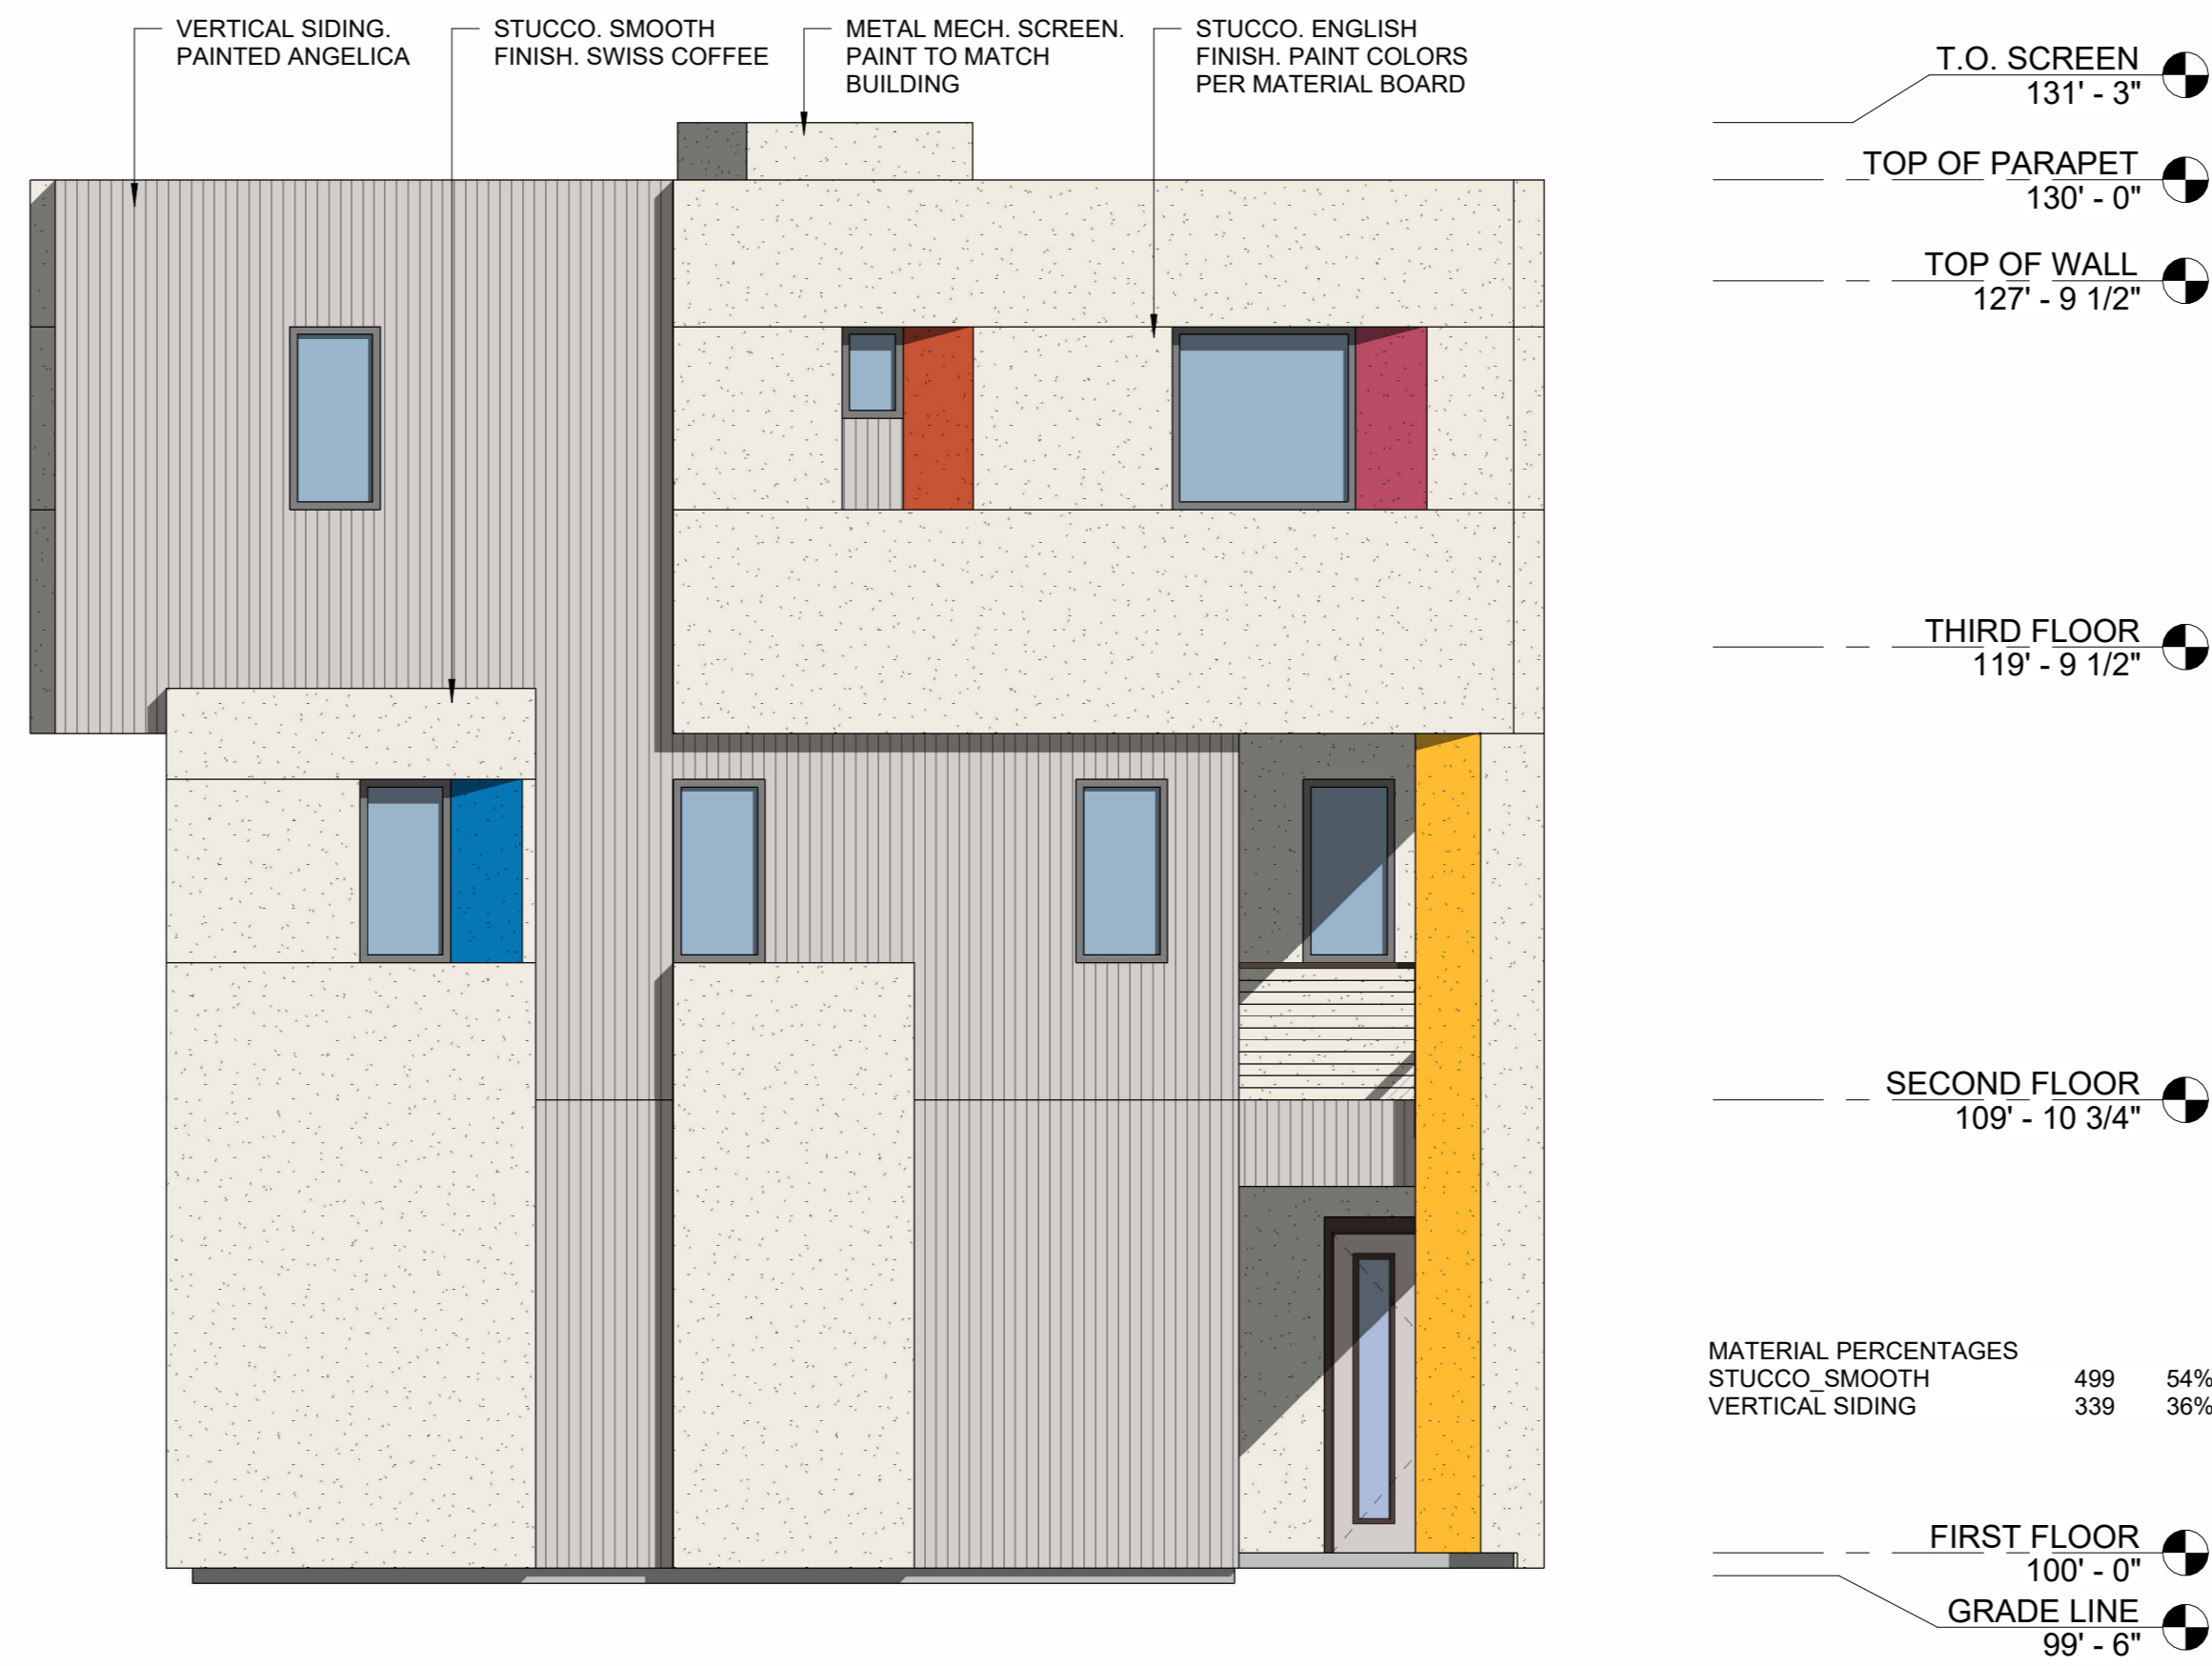


③ SIDE END ELEVATION  
1/4" = 1'-0"

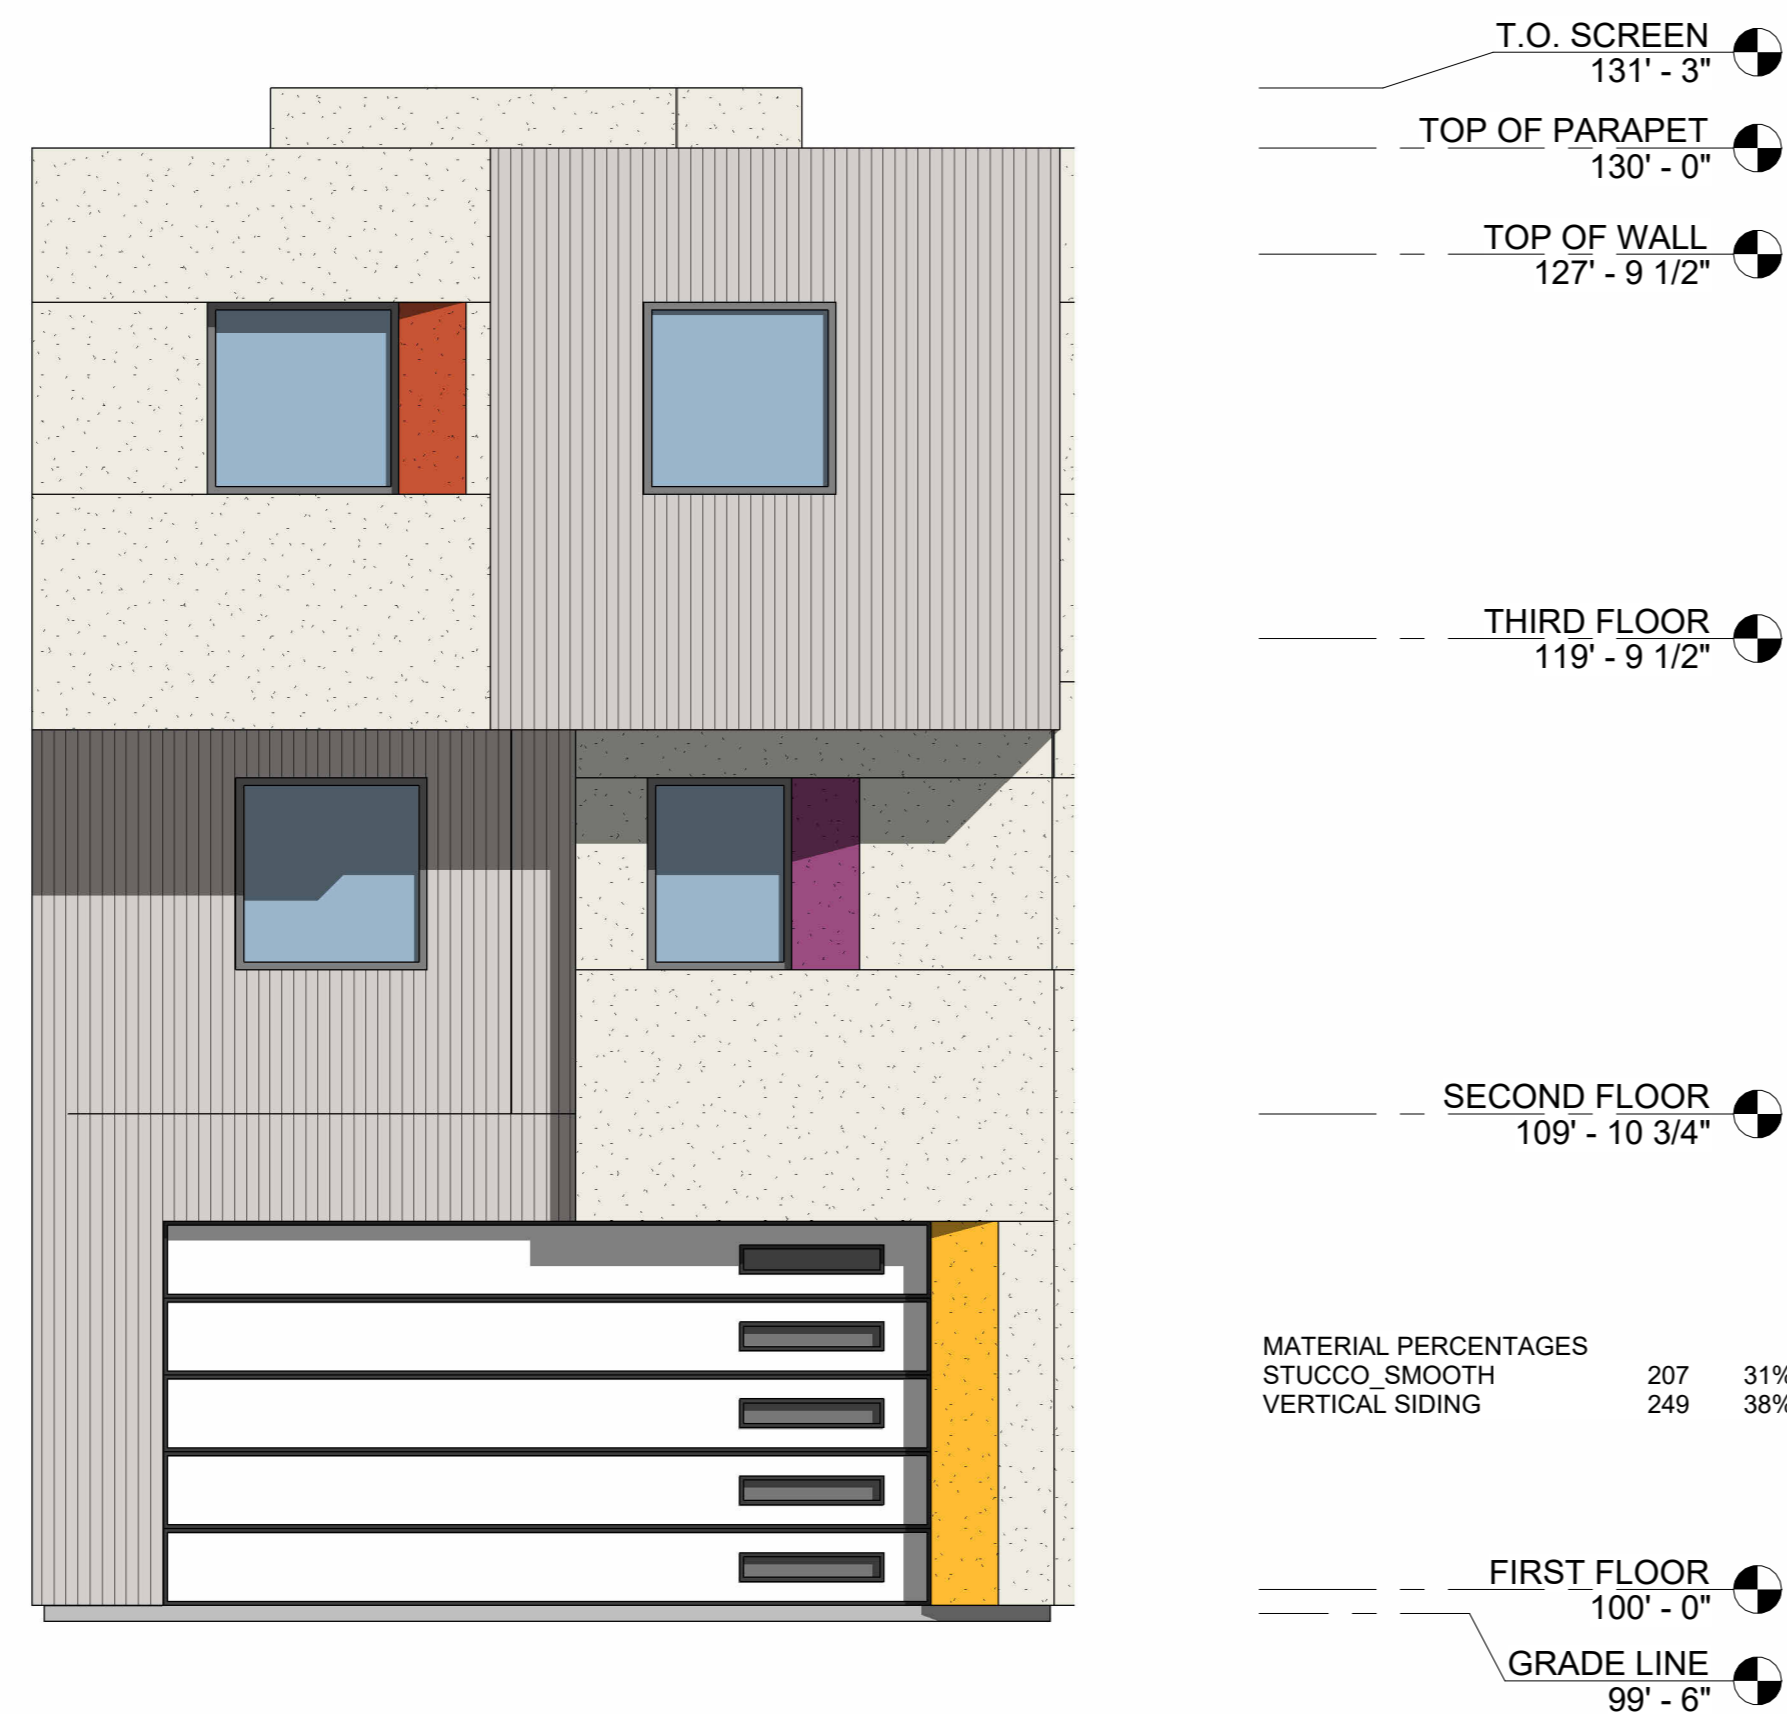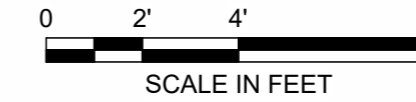

② GARAGE ELEVATION  
1/4" = 1'-0"

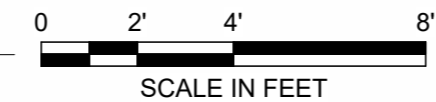

① ENTRY ELEVATION  
1/4" = 1'-0"

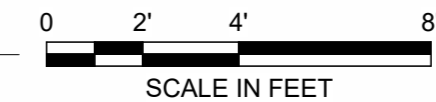

**PRELIMINARY  
NOT FOR  
CONSTRUCTION**

no.	date	description

**HIGHLIGHTS**

623 S MESA DR  
MESA, AZ 85210

PROJECT NO: 23065  
DATE: 05/01/23




atmosphere architects  
p.o. box 5267  
mesa, az 85211



contact: Tim Boyle  
email: Tim@atmosarch.com  
tel: 917-526-0323

3 ST 2 BD ALT ELEVATIONS


**A203**

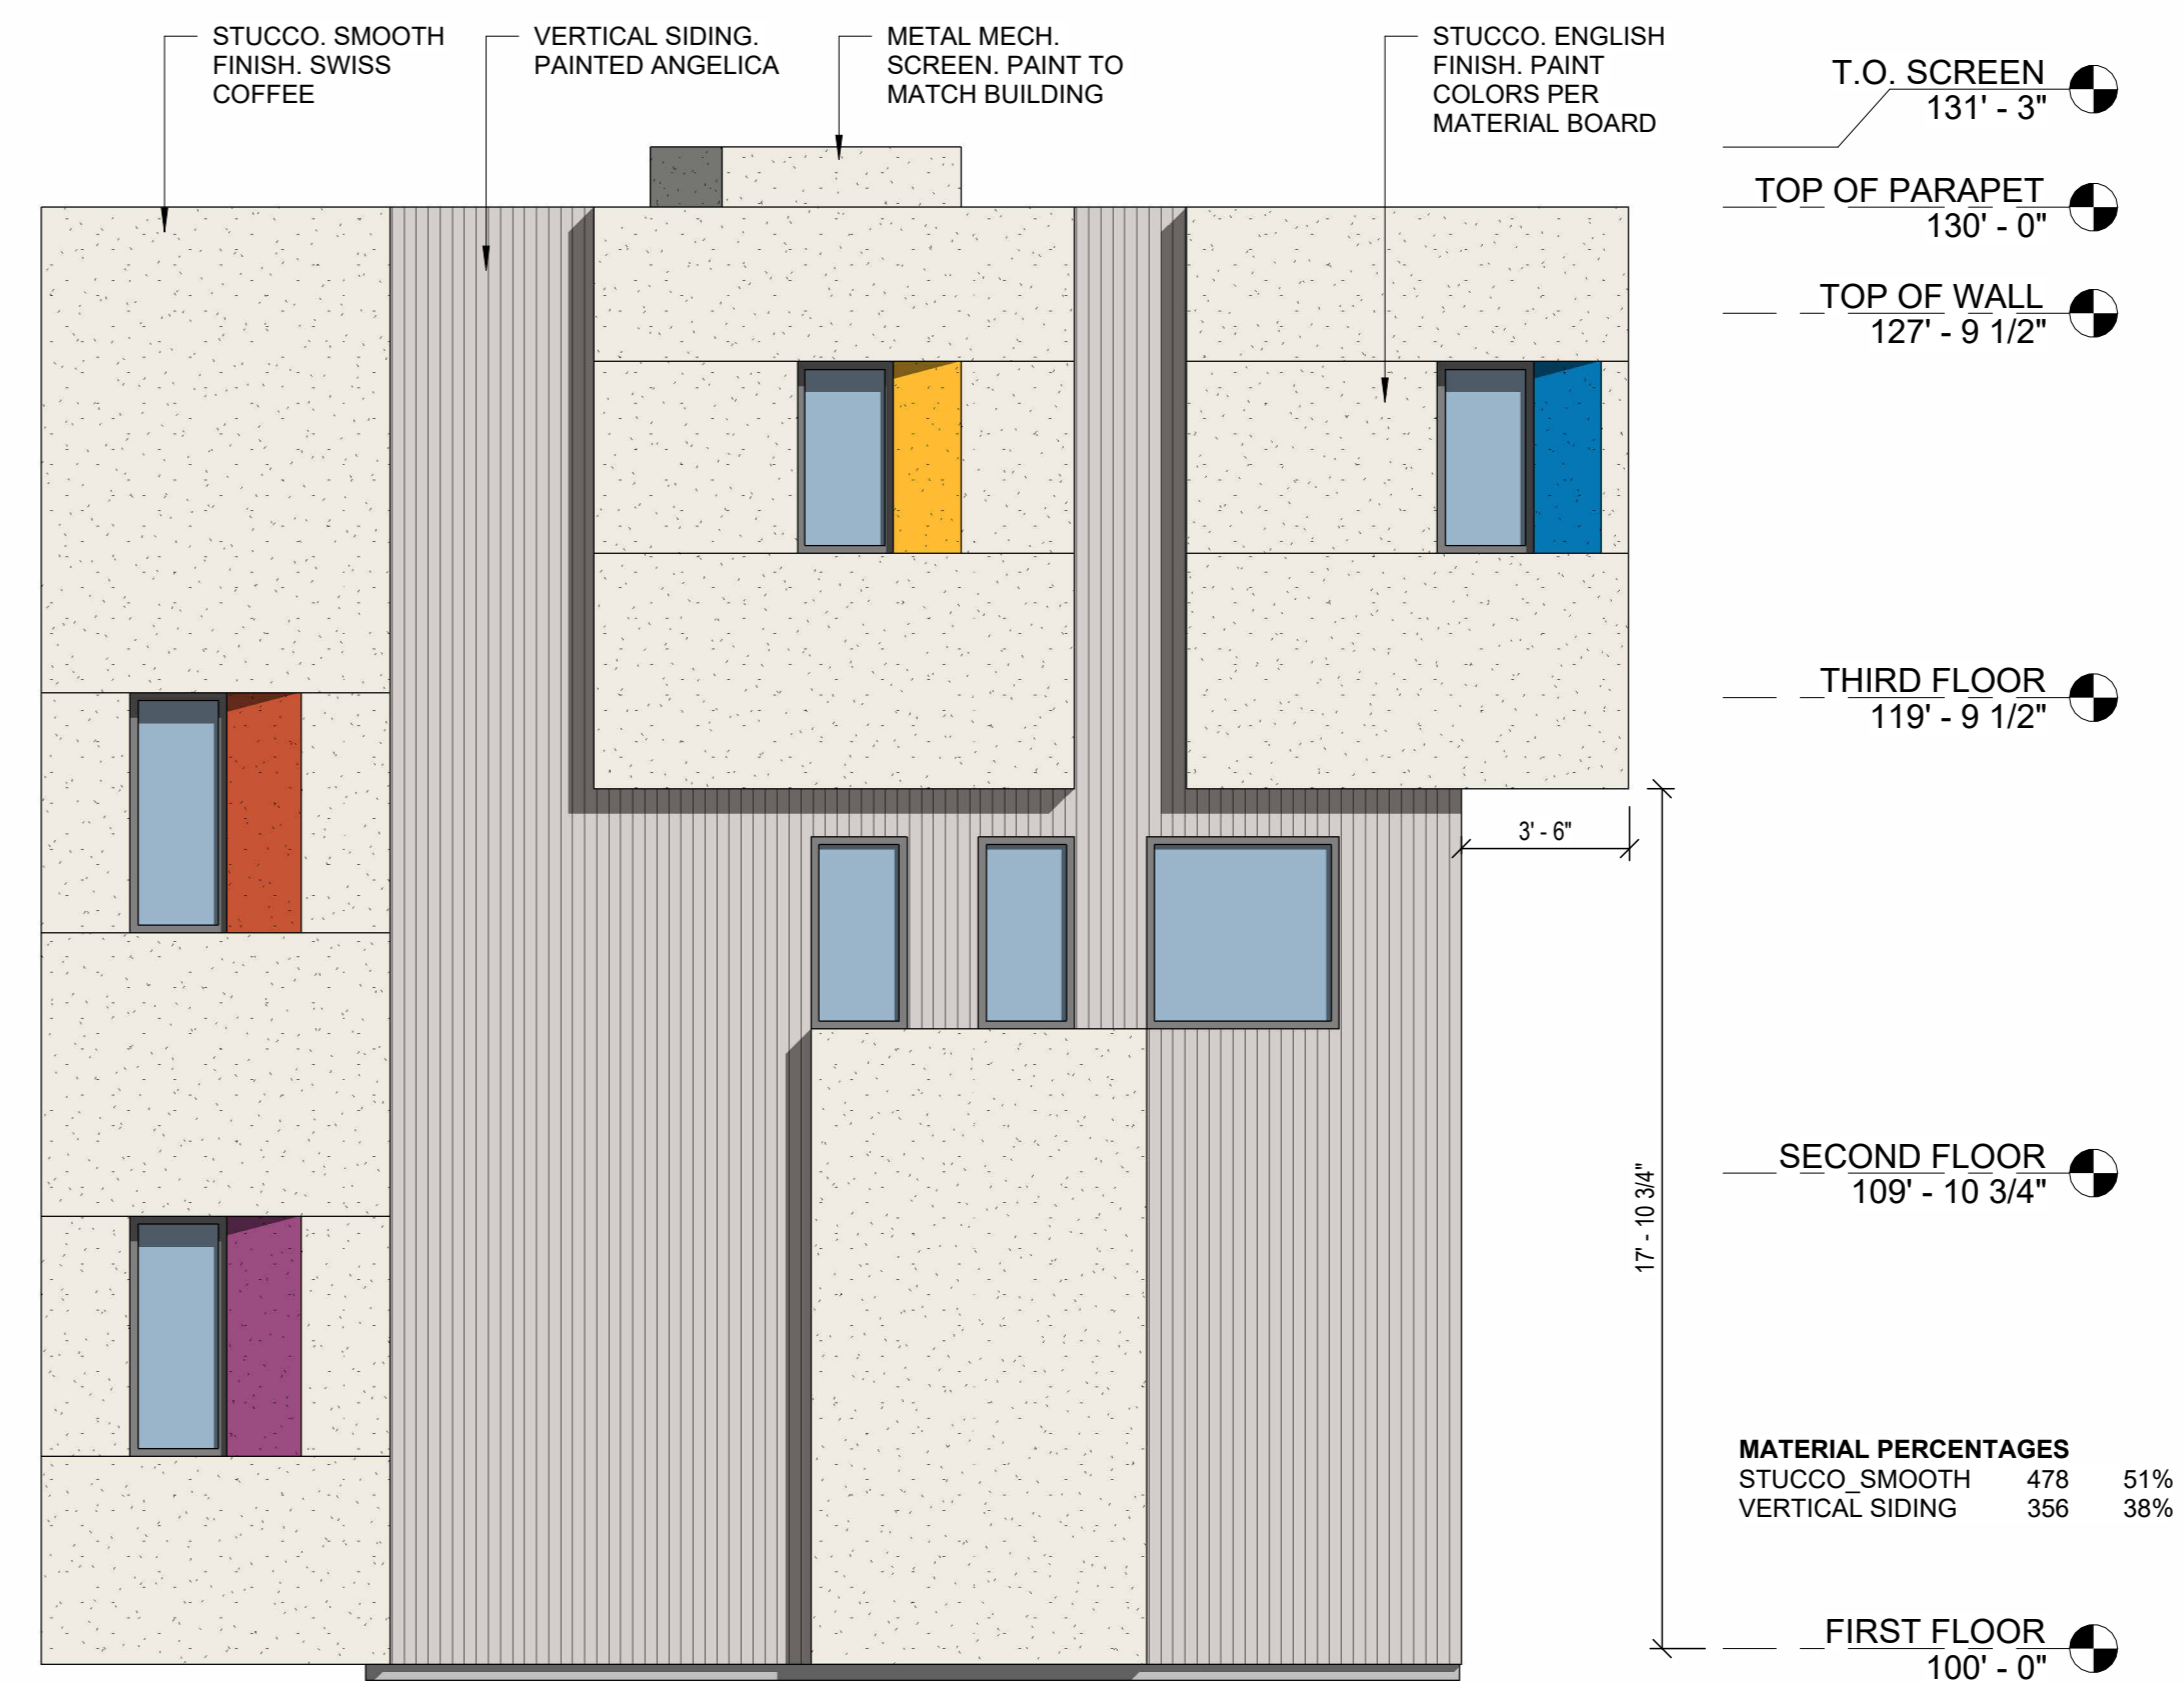


3 SIDE END ELEVATION  
1/4" = 1'-0"

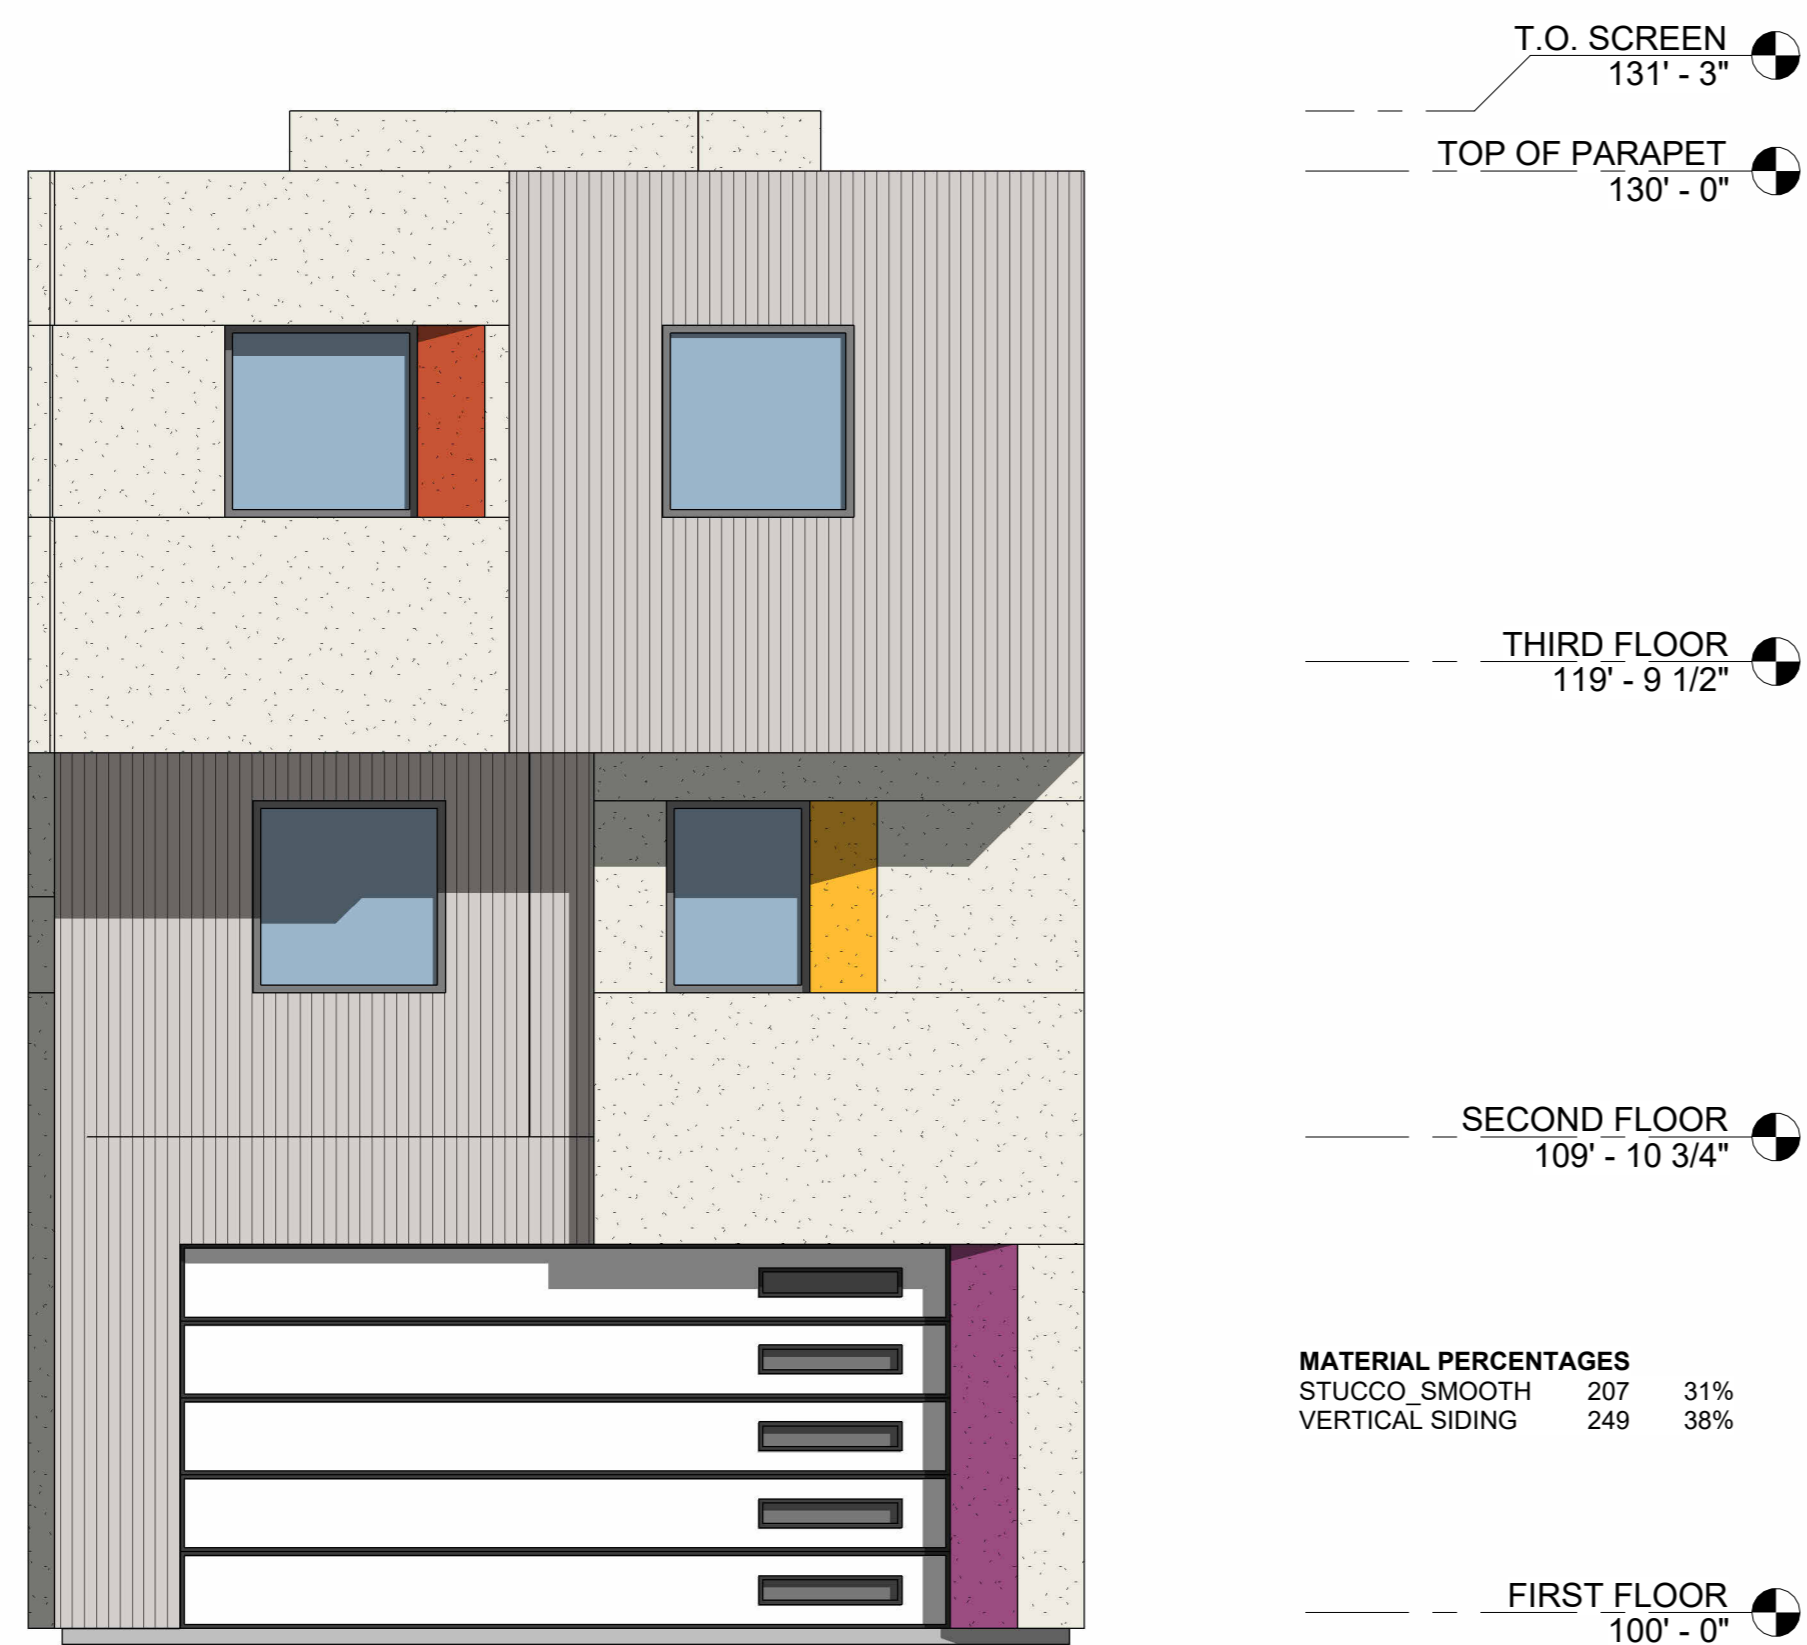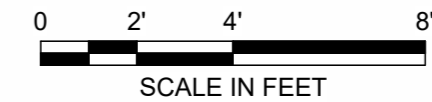

2 GARAGE ELEVATION  
1/4" = 1'-0"

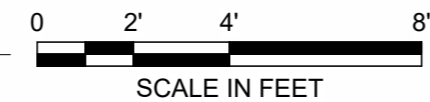

1 ENTRANCE ELEVATION  
1/4" = 1'-0"

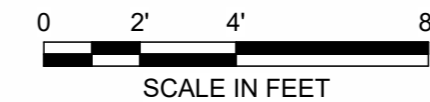

PRELIMINARY  
NOT FOR  
CONSTRUCTION

no.	date	description

HIGHLIGHTS

623 S MESA DR  
MESA, AZ 85210


PROJECT NO: 23065  
DATE: 05/01/23





atmosphere architects  
p.o. box 5267  
mesa, az 85211

contact: Tim Boyle  
email: Tim@atmosarch.com  
tel: 917-526-0323


3 ST 2 BD ELEVATIONS  
**A202**

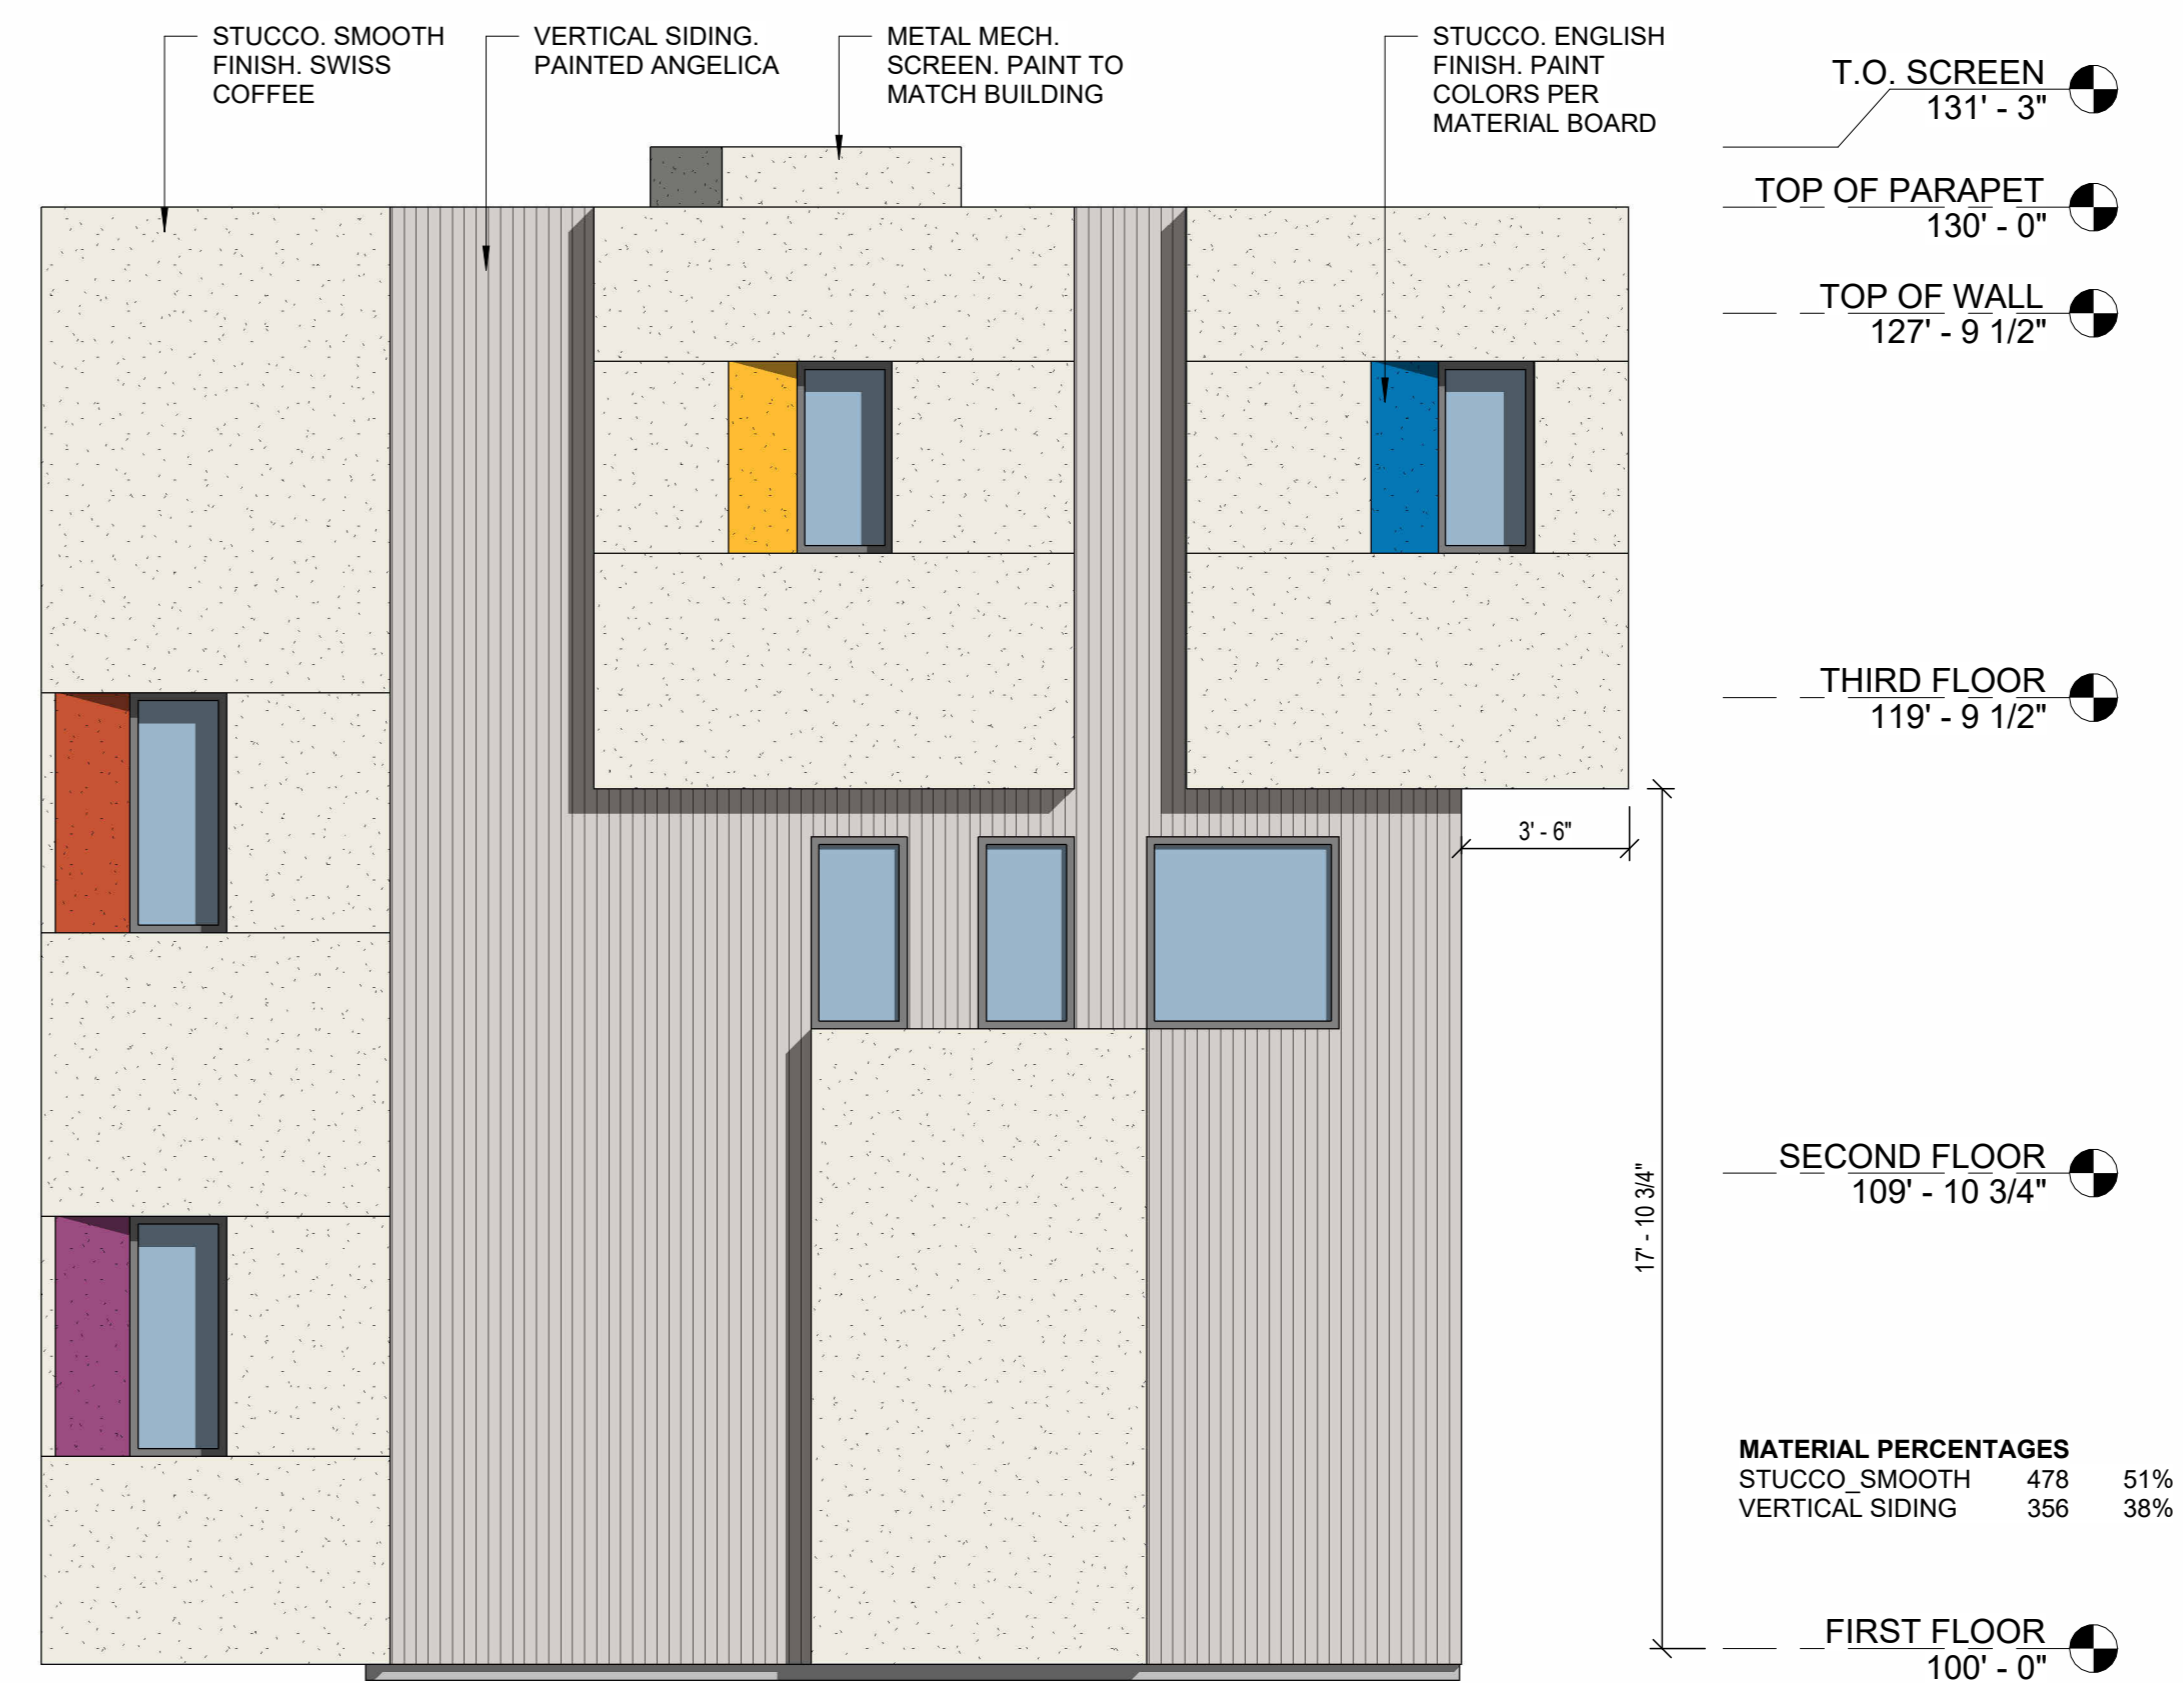


3 SIDE END ELEVATION  
1/4" = 1'-0"

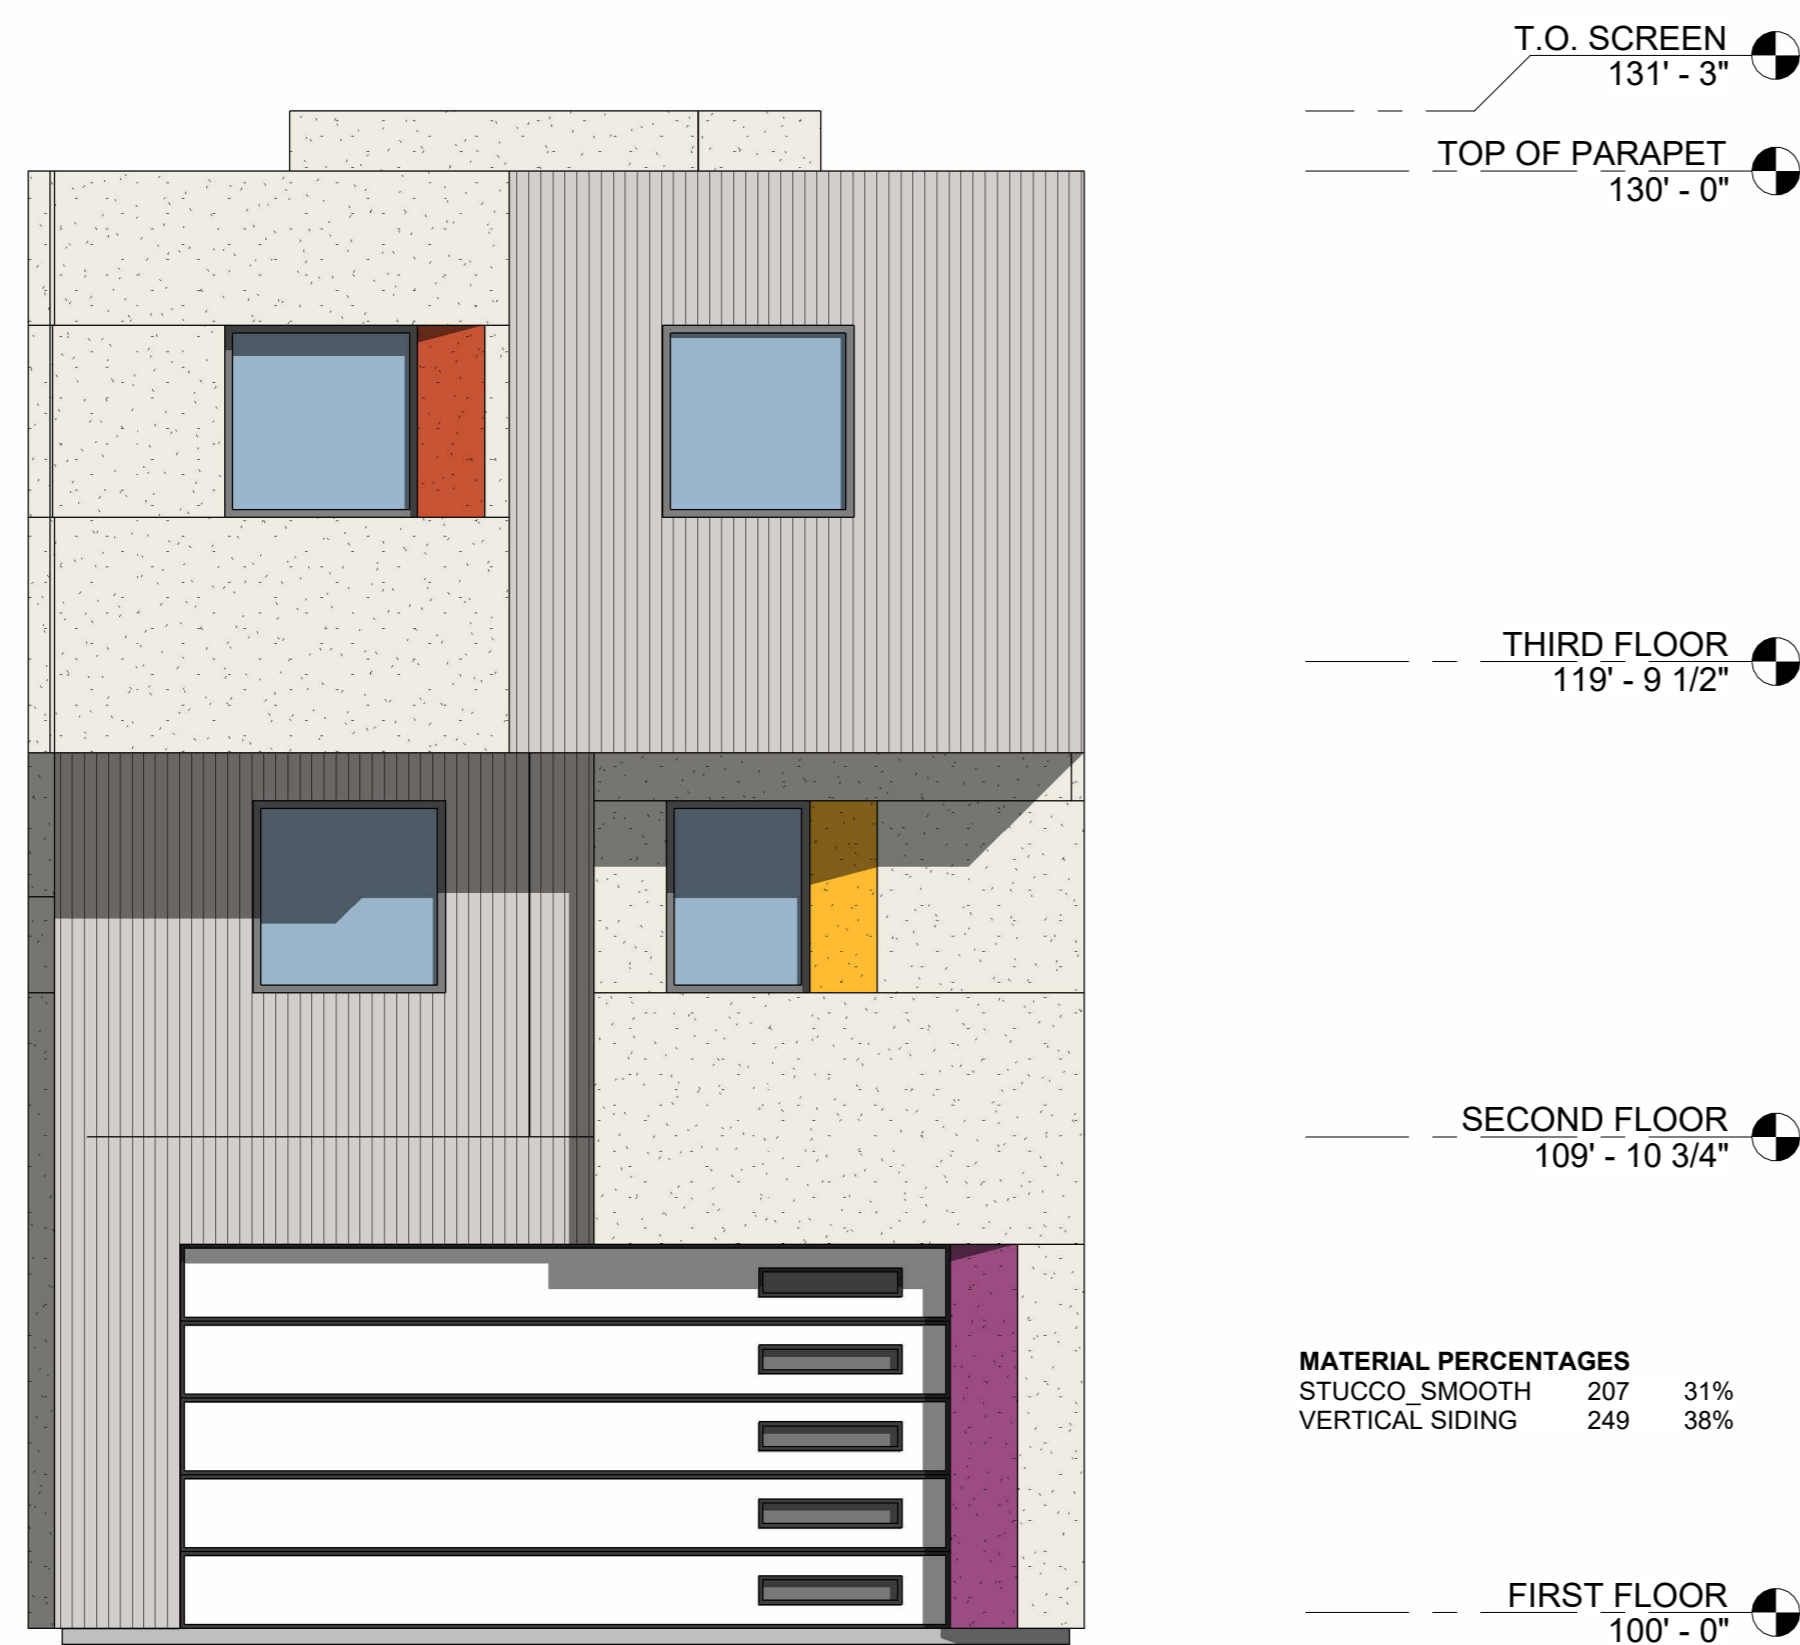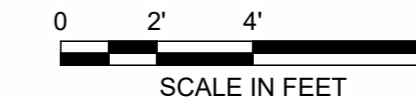

2 GARAGE ELEVATION  
1/4" = 1'-0"

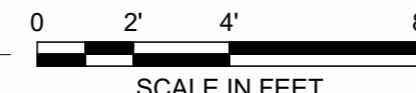

1 ENTRANCE ELEVATION  
1/4" = 1'-0"

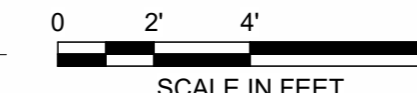

**PRELIMINARY  
NOT FOR  
CONSTRUCTION**

no.	date	description

**HIGHLIGHTS**

623 S MESA DR  
MESA, AZ 85210

PROJECT NO: 23065  
DATE: 05/01/23




atmosphere architects  
p.o. box 5267  
mesa, az 85211



contact: Tim Boyle  
email: Tim@atmosarch.com  
tel: 917-526-0323

3 ST 2 BD ELEVATIONS


**A202**

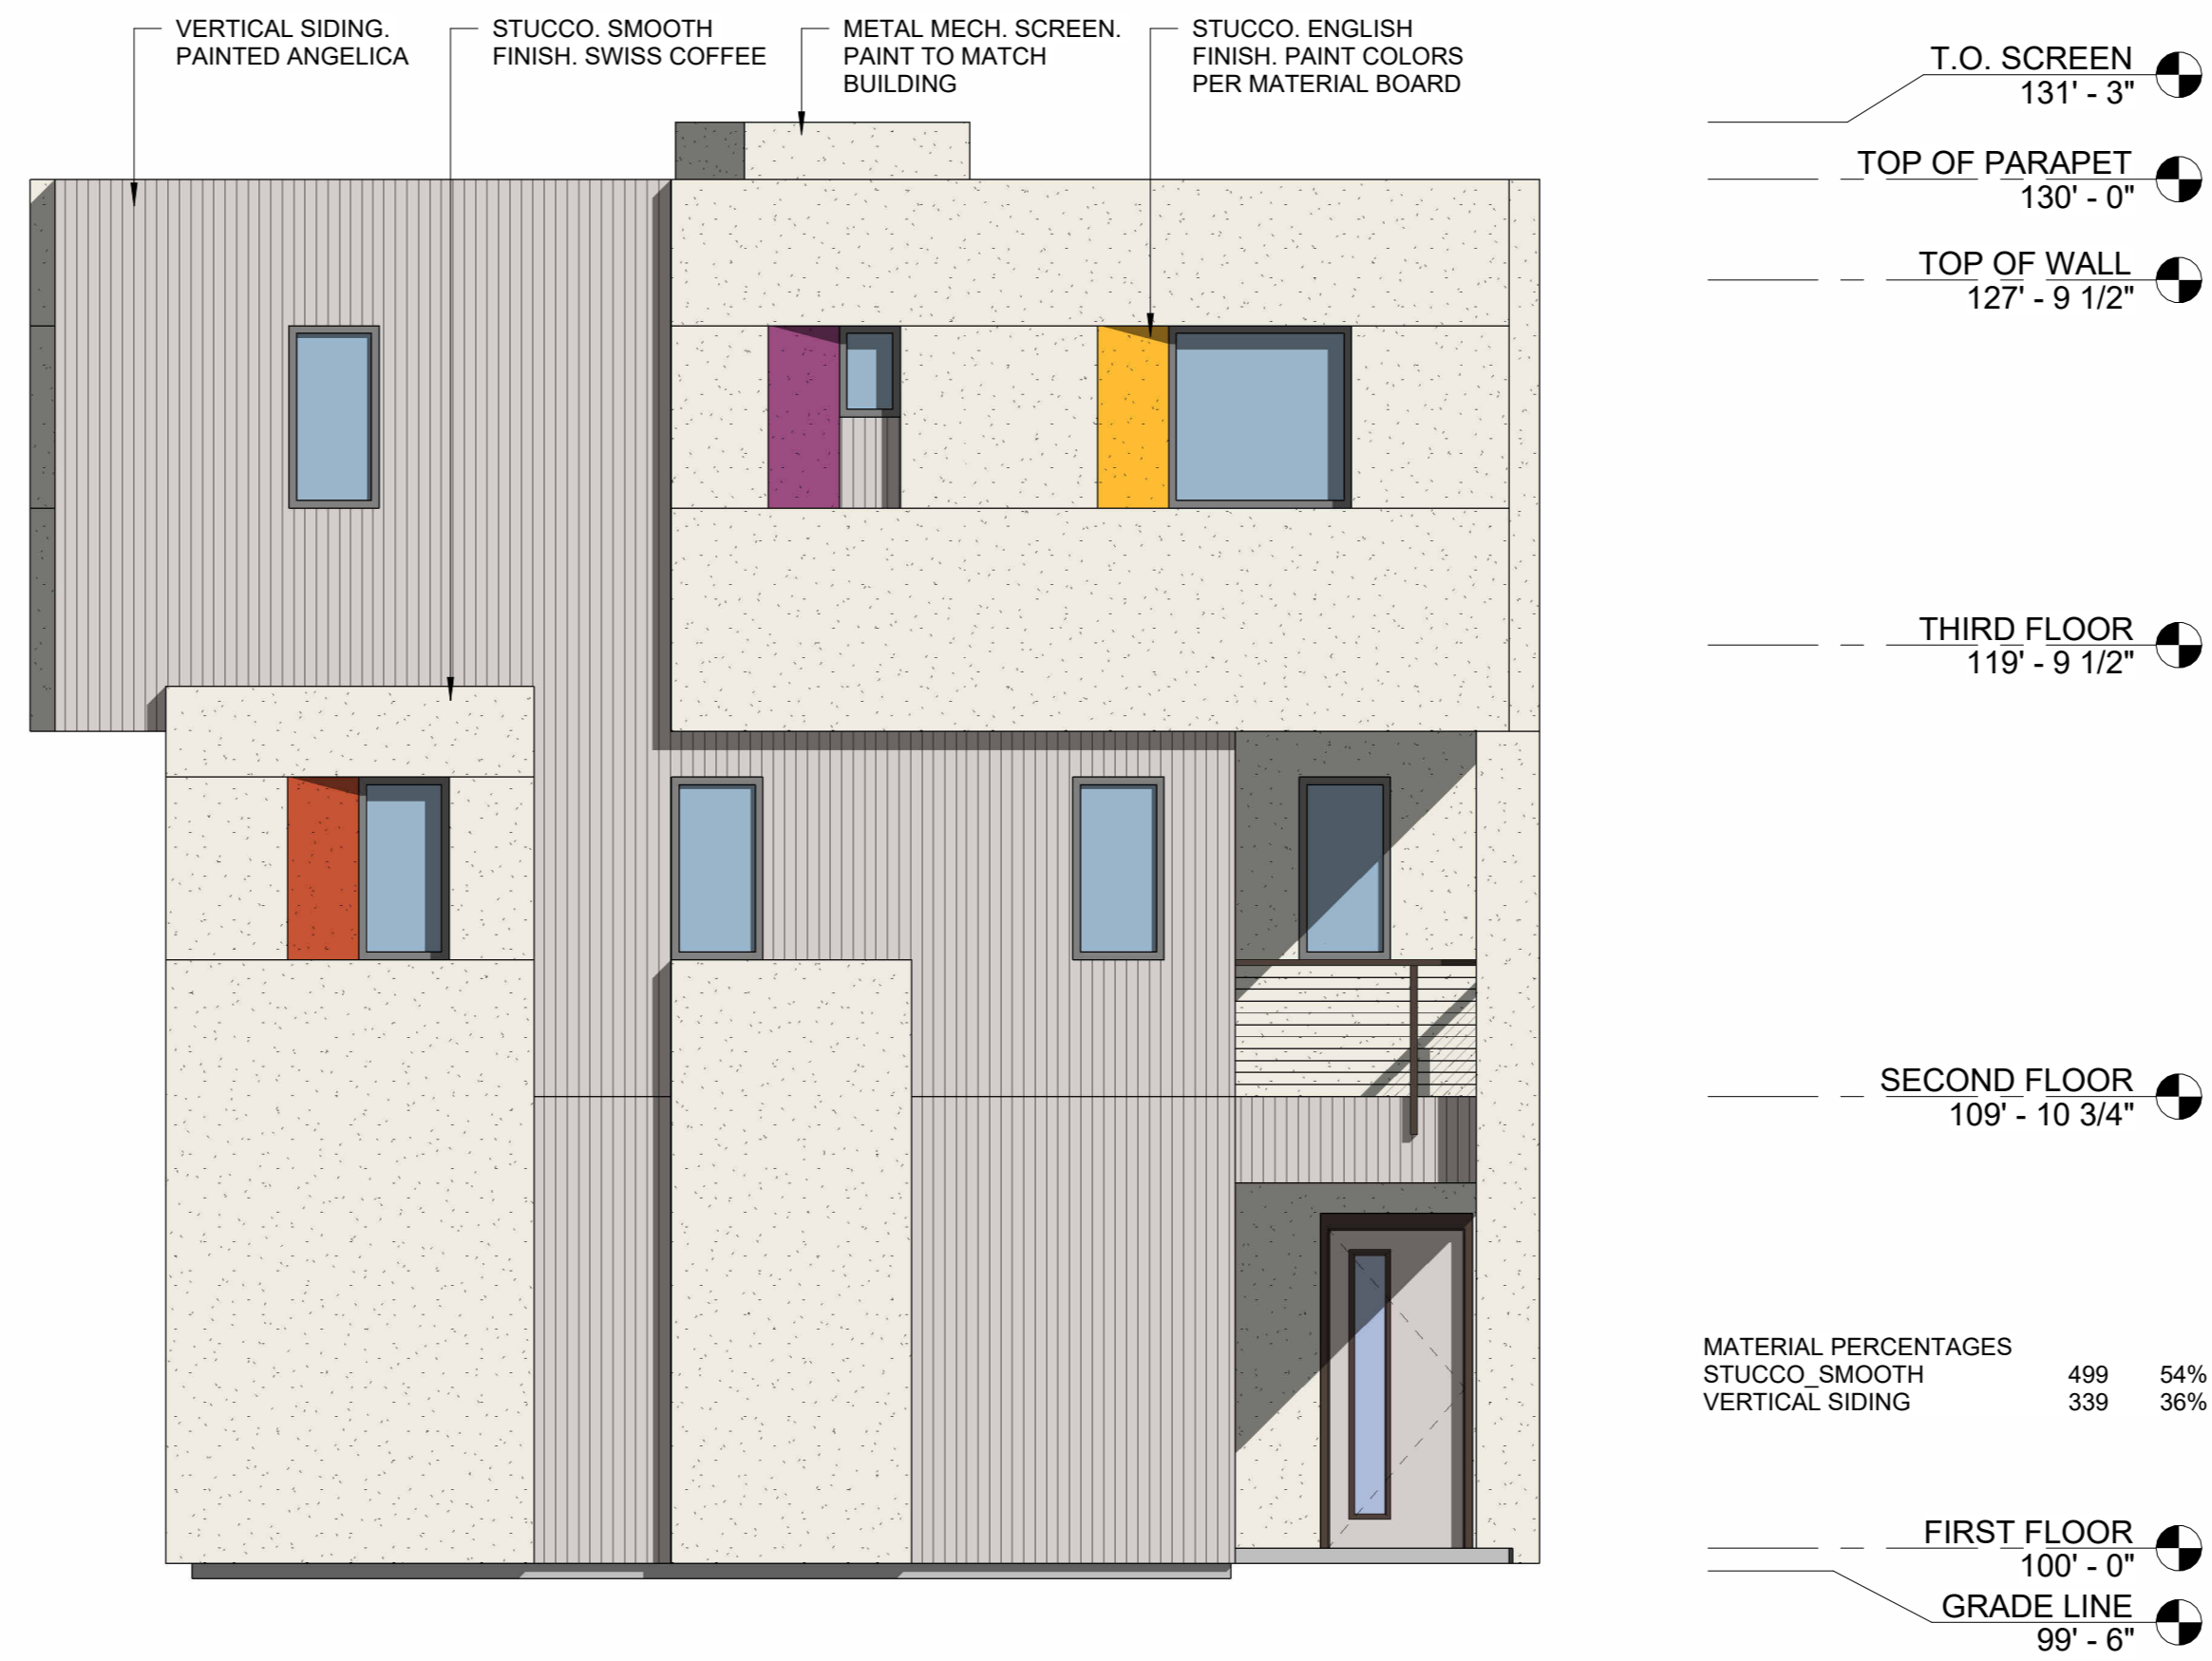


③ SIDE END ELEVATION  
1/4" = 1'-0"

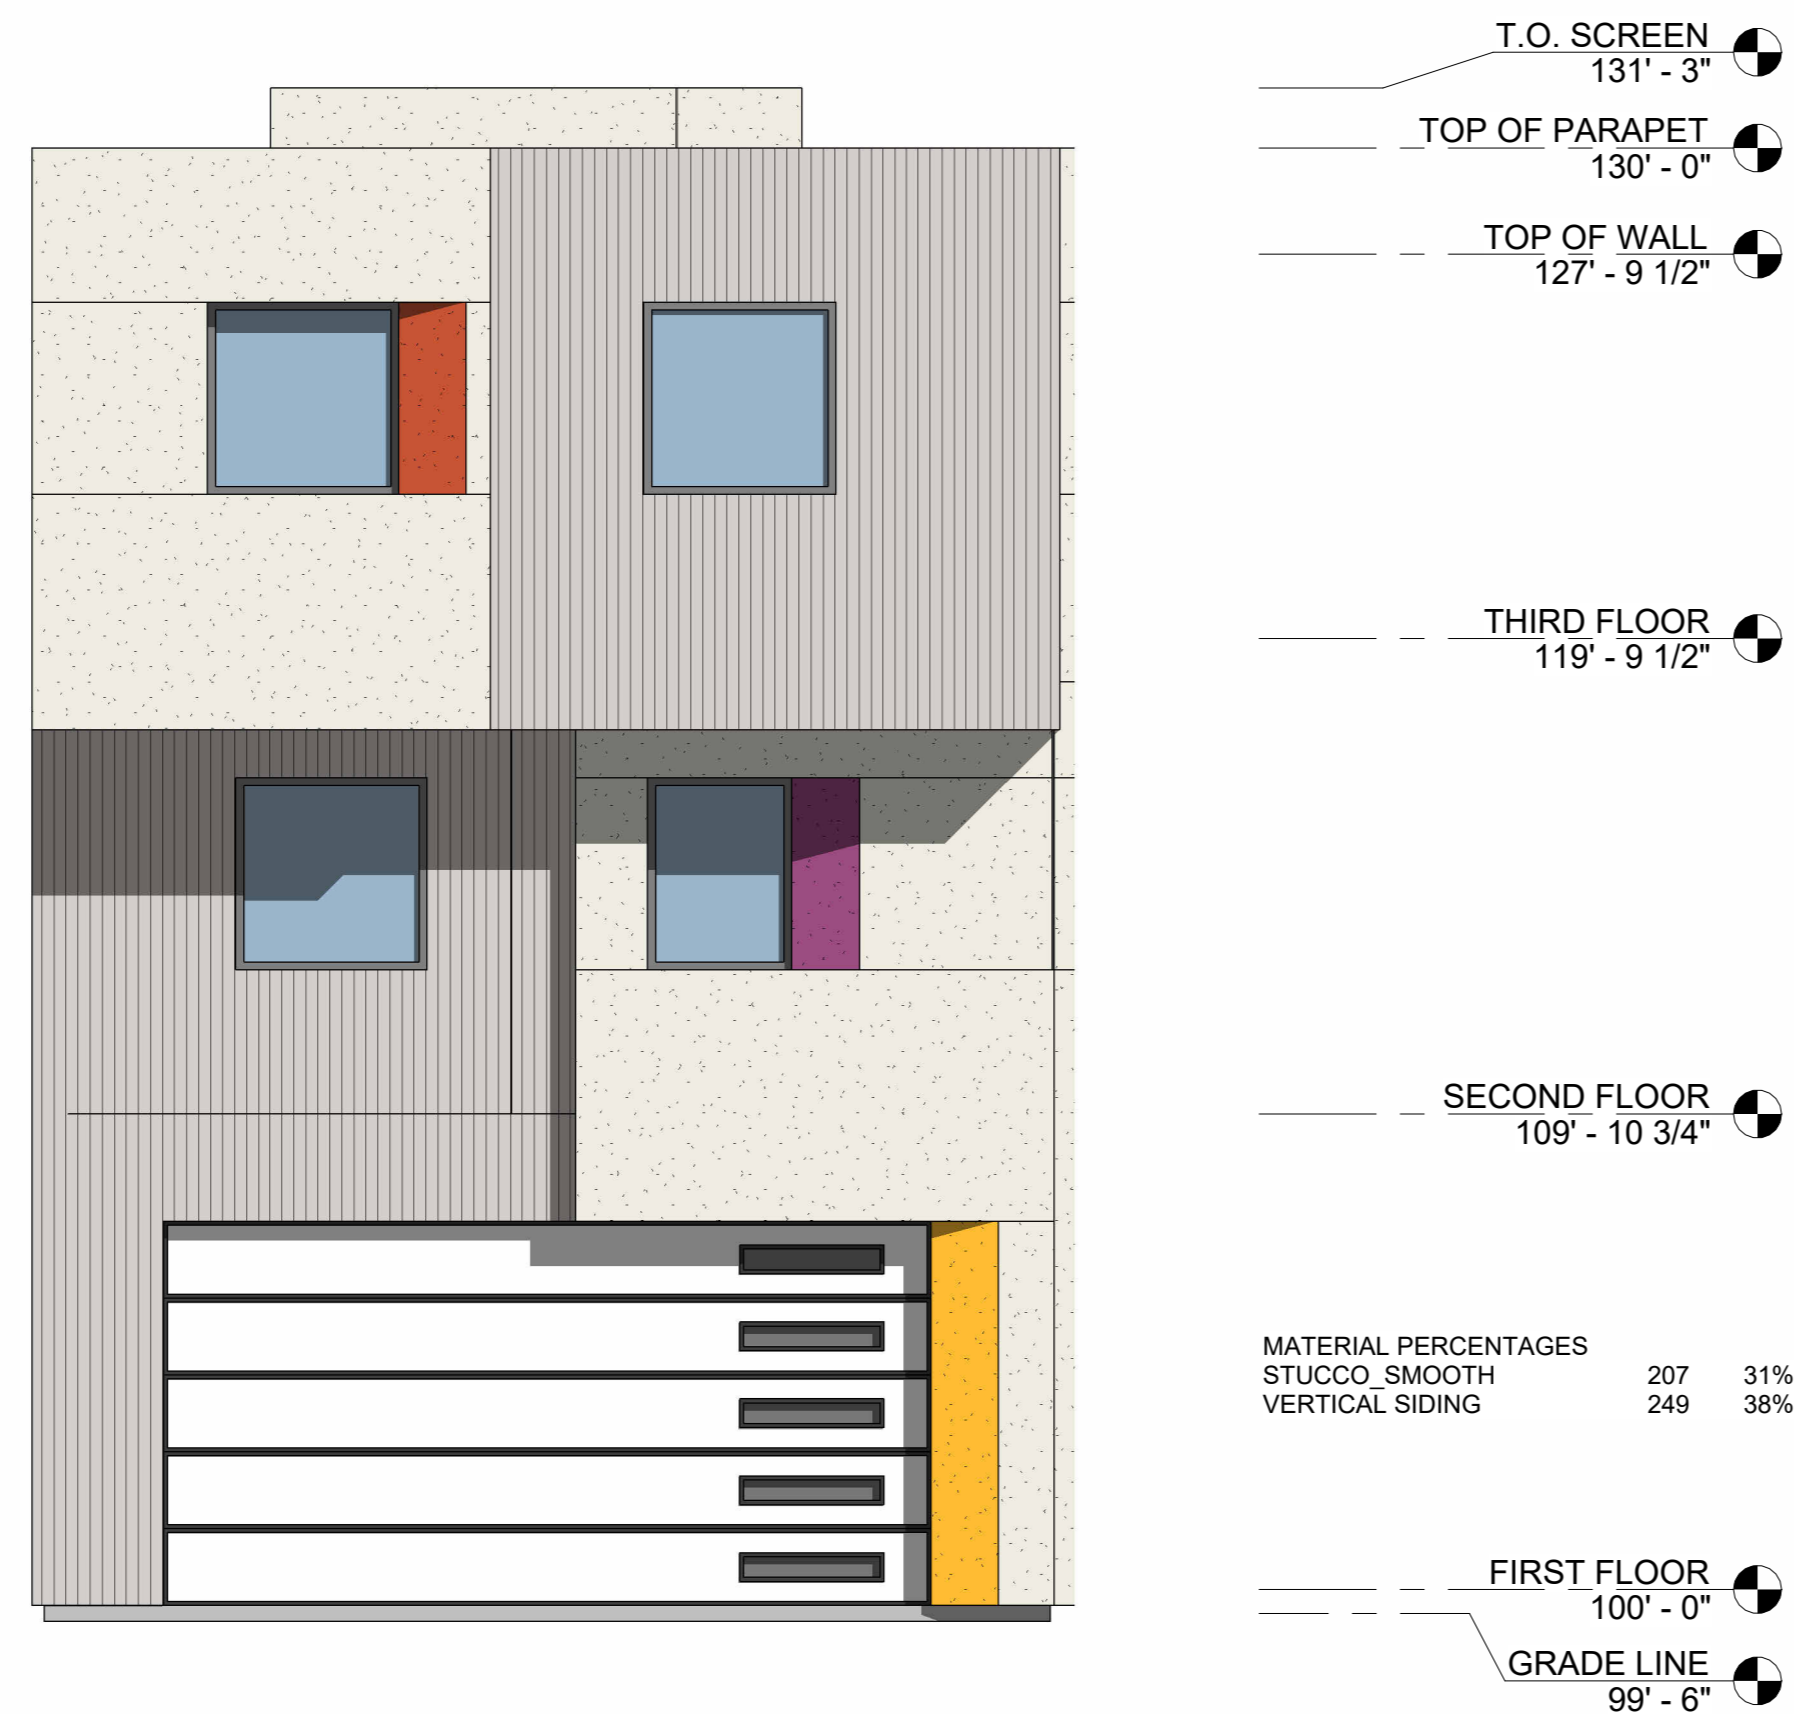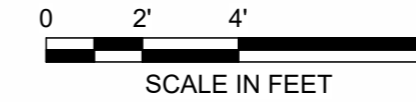

② GARAGE ELEVATION  
1/4" = 1'-0"

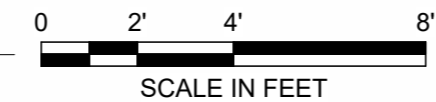

① ENTRY ELEVATION  
1/4" = 1'-0"

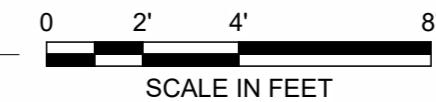

**PRELIMINARY  
NOT FOR  
CONSTRUCTION**

no.	date	description

**HIGHLIGHTS**

623 S MESA DR  
MESA, AZ 85210

PROJECT NO: 23065  
DATE: 05/01/23




atmosphere architects  
p.o. box 5267  
mesa, az 85211


contact: Tim Boyle  
email: Tim@atmosarch.com  
tel: 917-526-0323

3 ST 2 BD ALT ELEVATIONS

**A203**

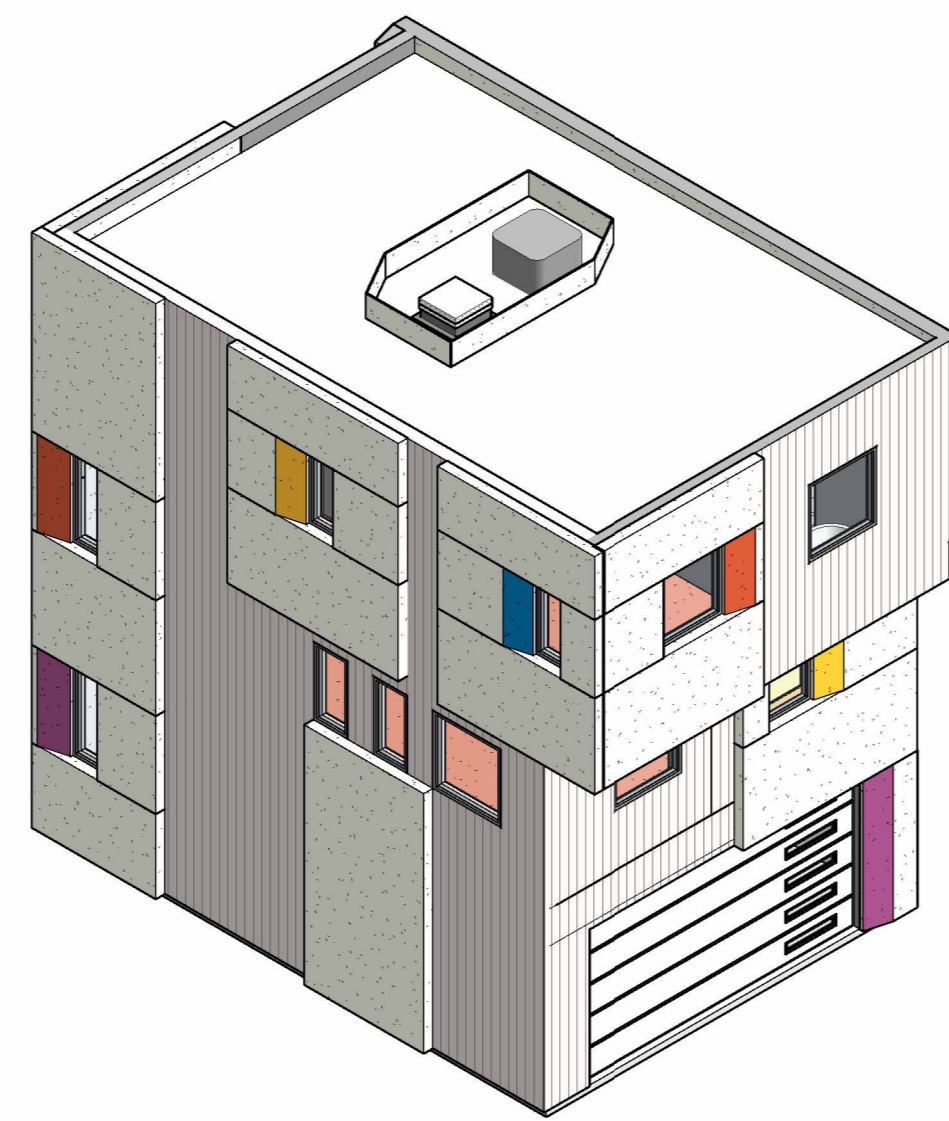

3 ISOMETRIC BLDG 2

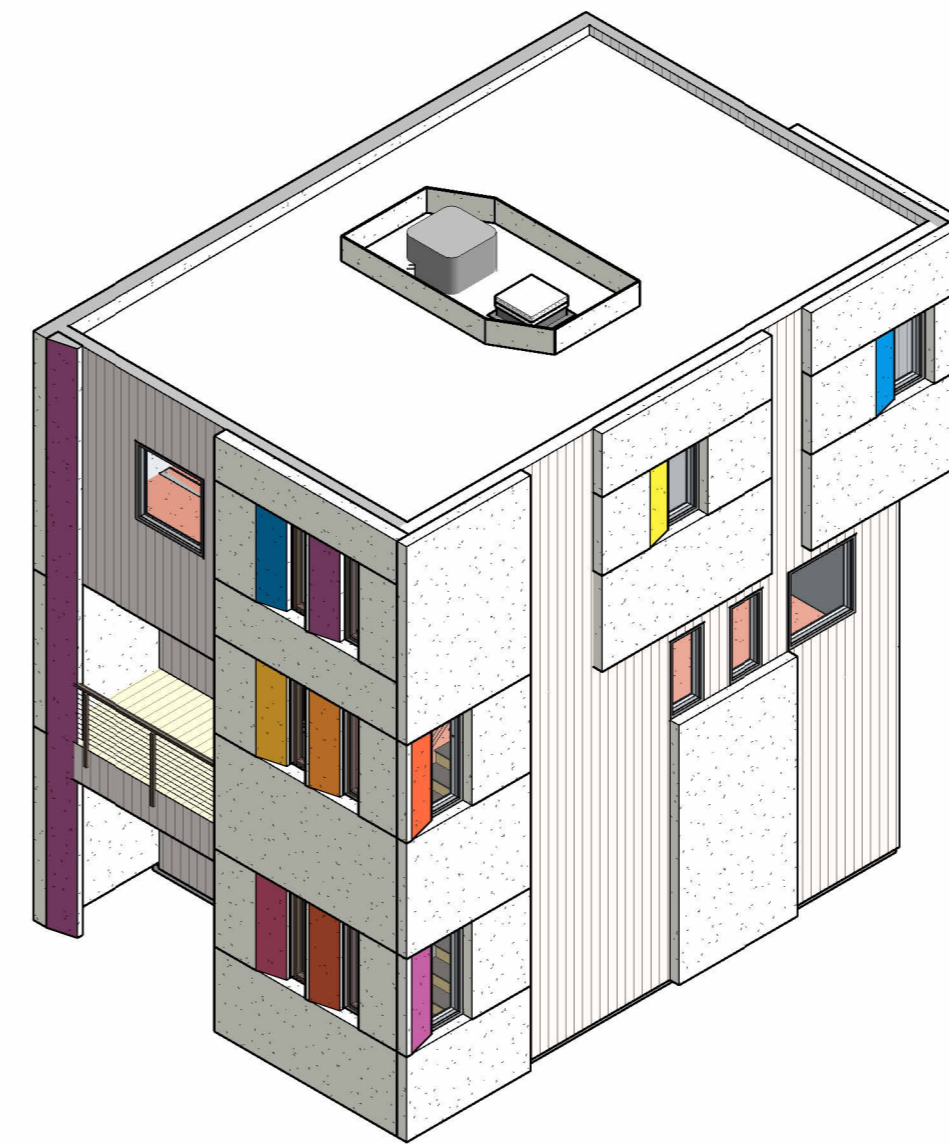

4 ISOMETRIC BLDG 1

**PRELIMINARY  
NOT FOR  
CONSTRUCTION**

no.	date	description

**HIGHLIGHTS**

623 S MESA DR  
MESA, AZ 85210

PROJECT NO: 23065  
DATE: 05/01/23




atmosphere architects  
p.o. box 5267  
mesa, az 85211

contact: Tim Boyle  
email: Tim@atmosarch.com  
tel: 917-526-0323


NOTE: GARDEN END CONDITION MAY VARY. SEE BUILDING & SITE PLANS

UNIT FLOOR PLAN


**A101**

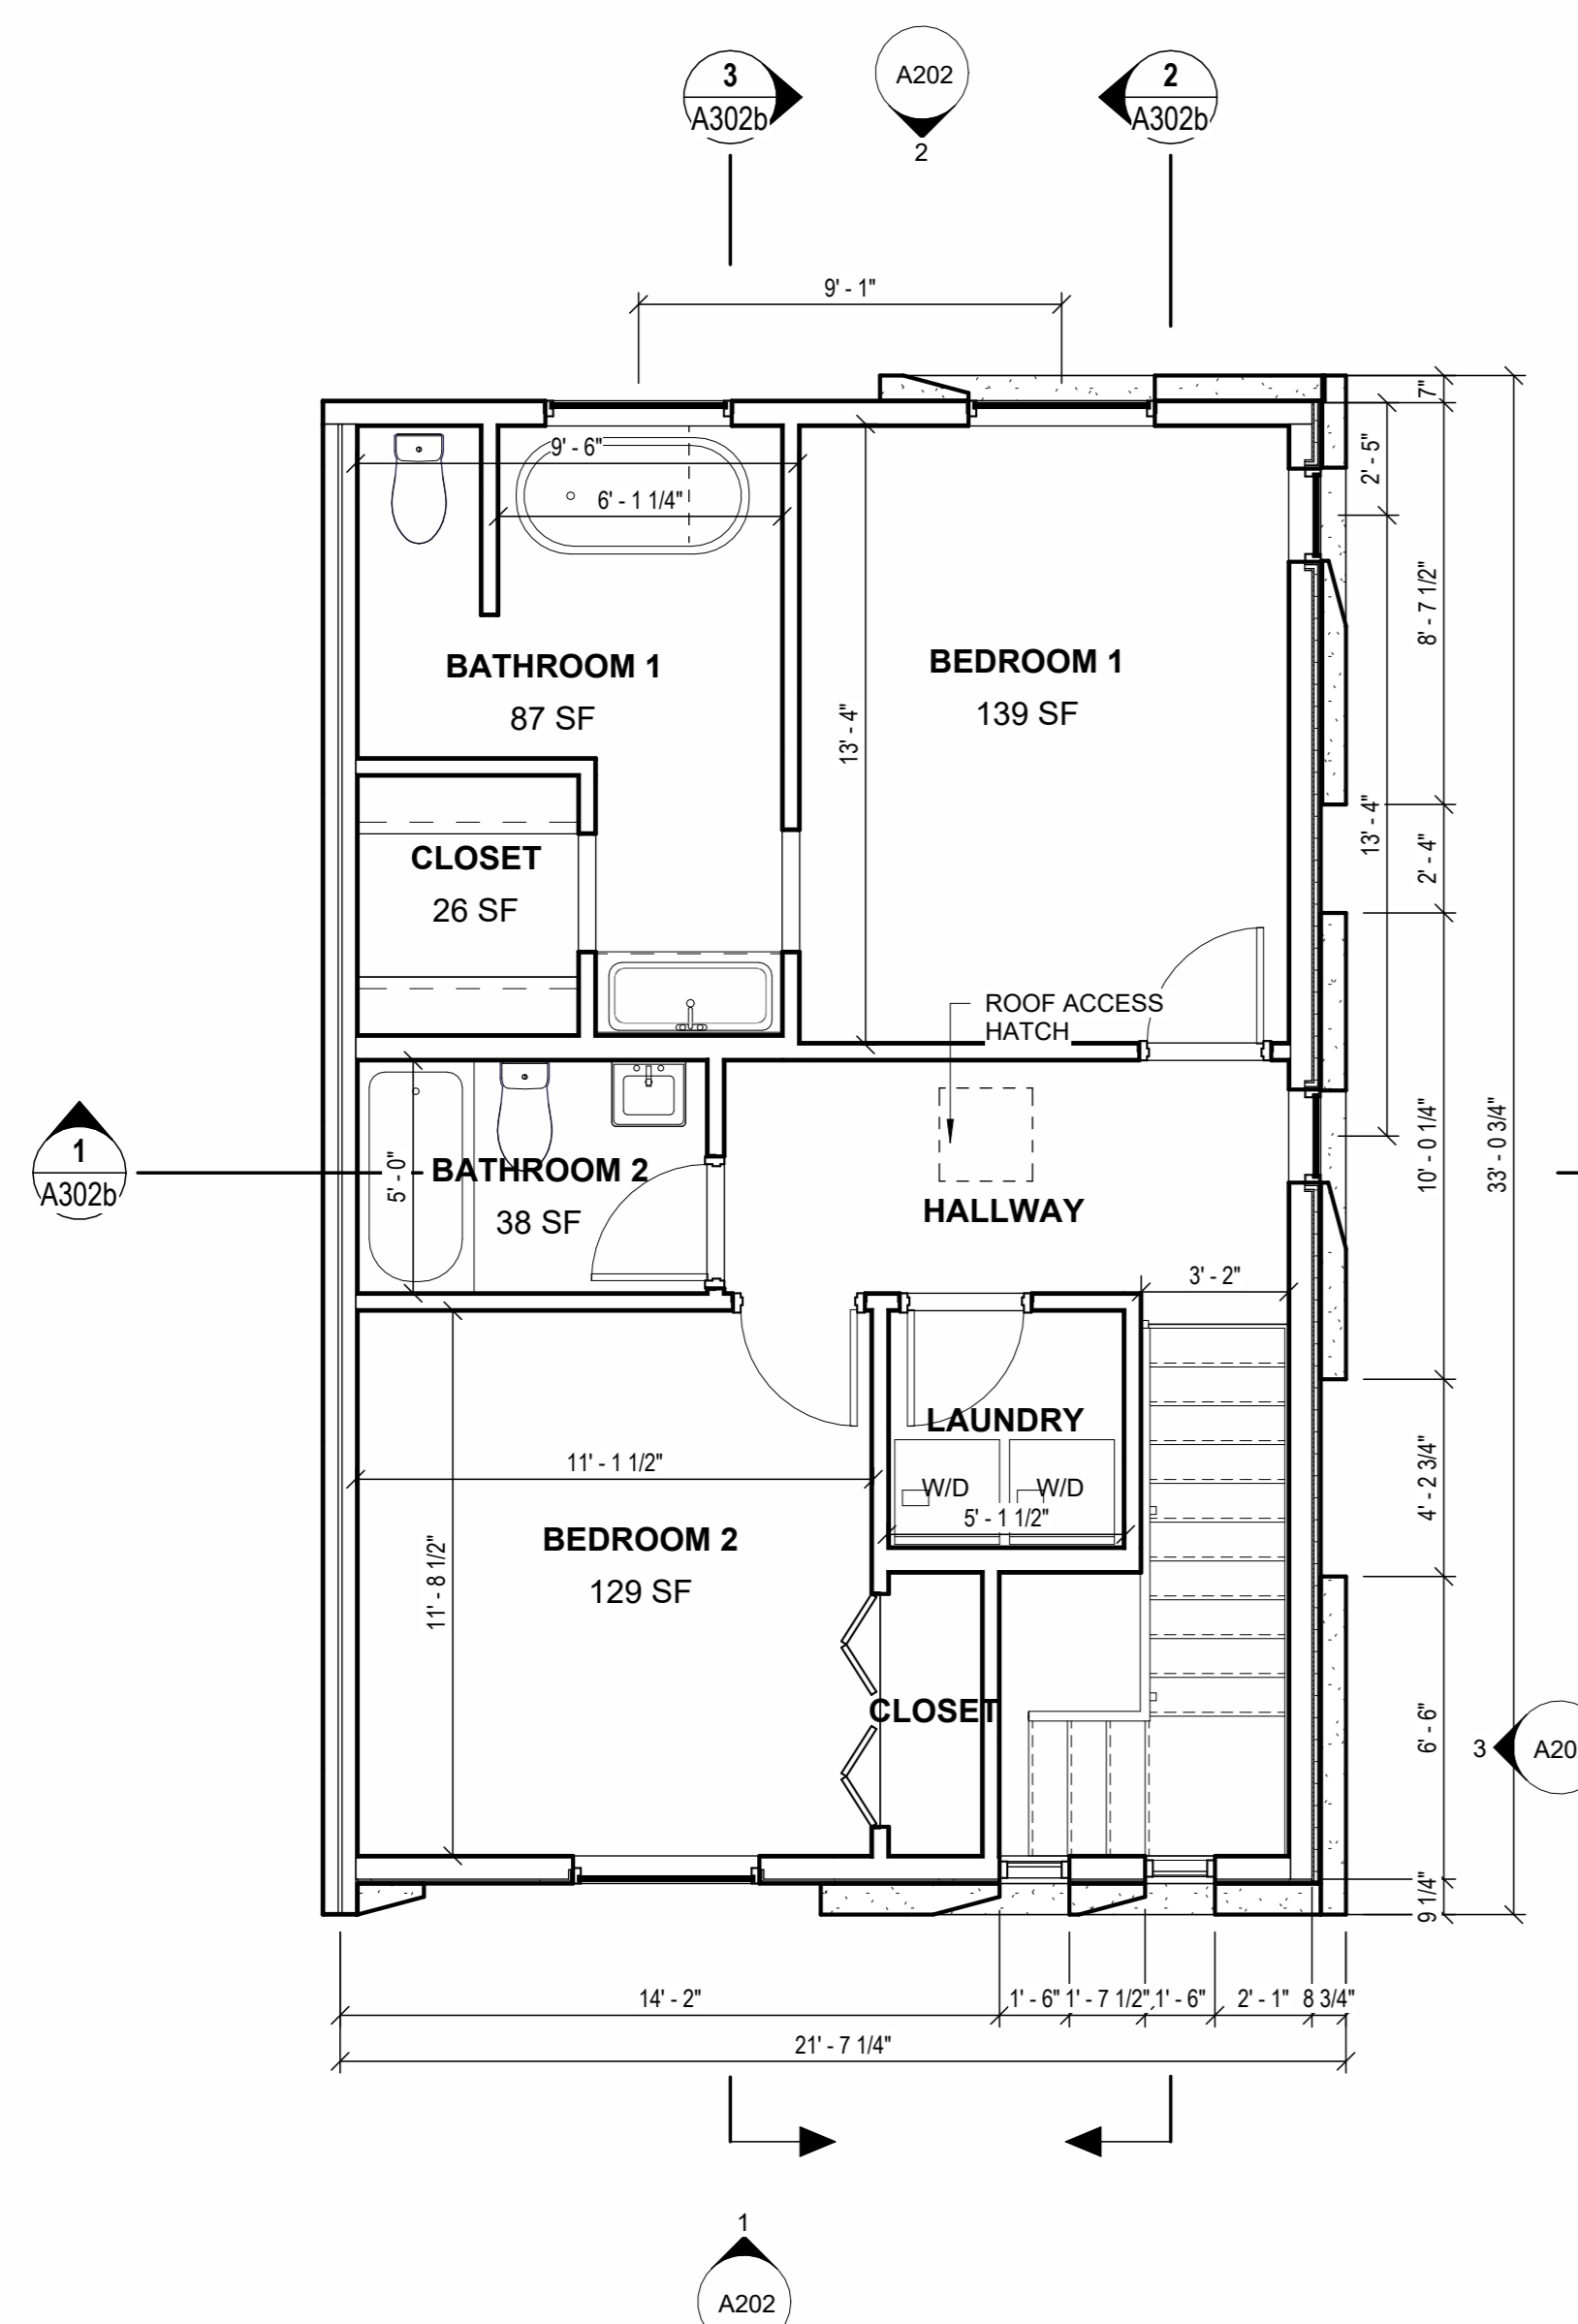


5 THIRD FLOOR  
1/4" = 1'-0"  
SCALE IN FEET

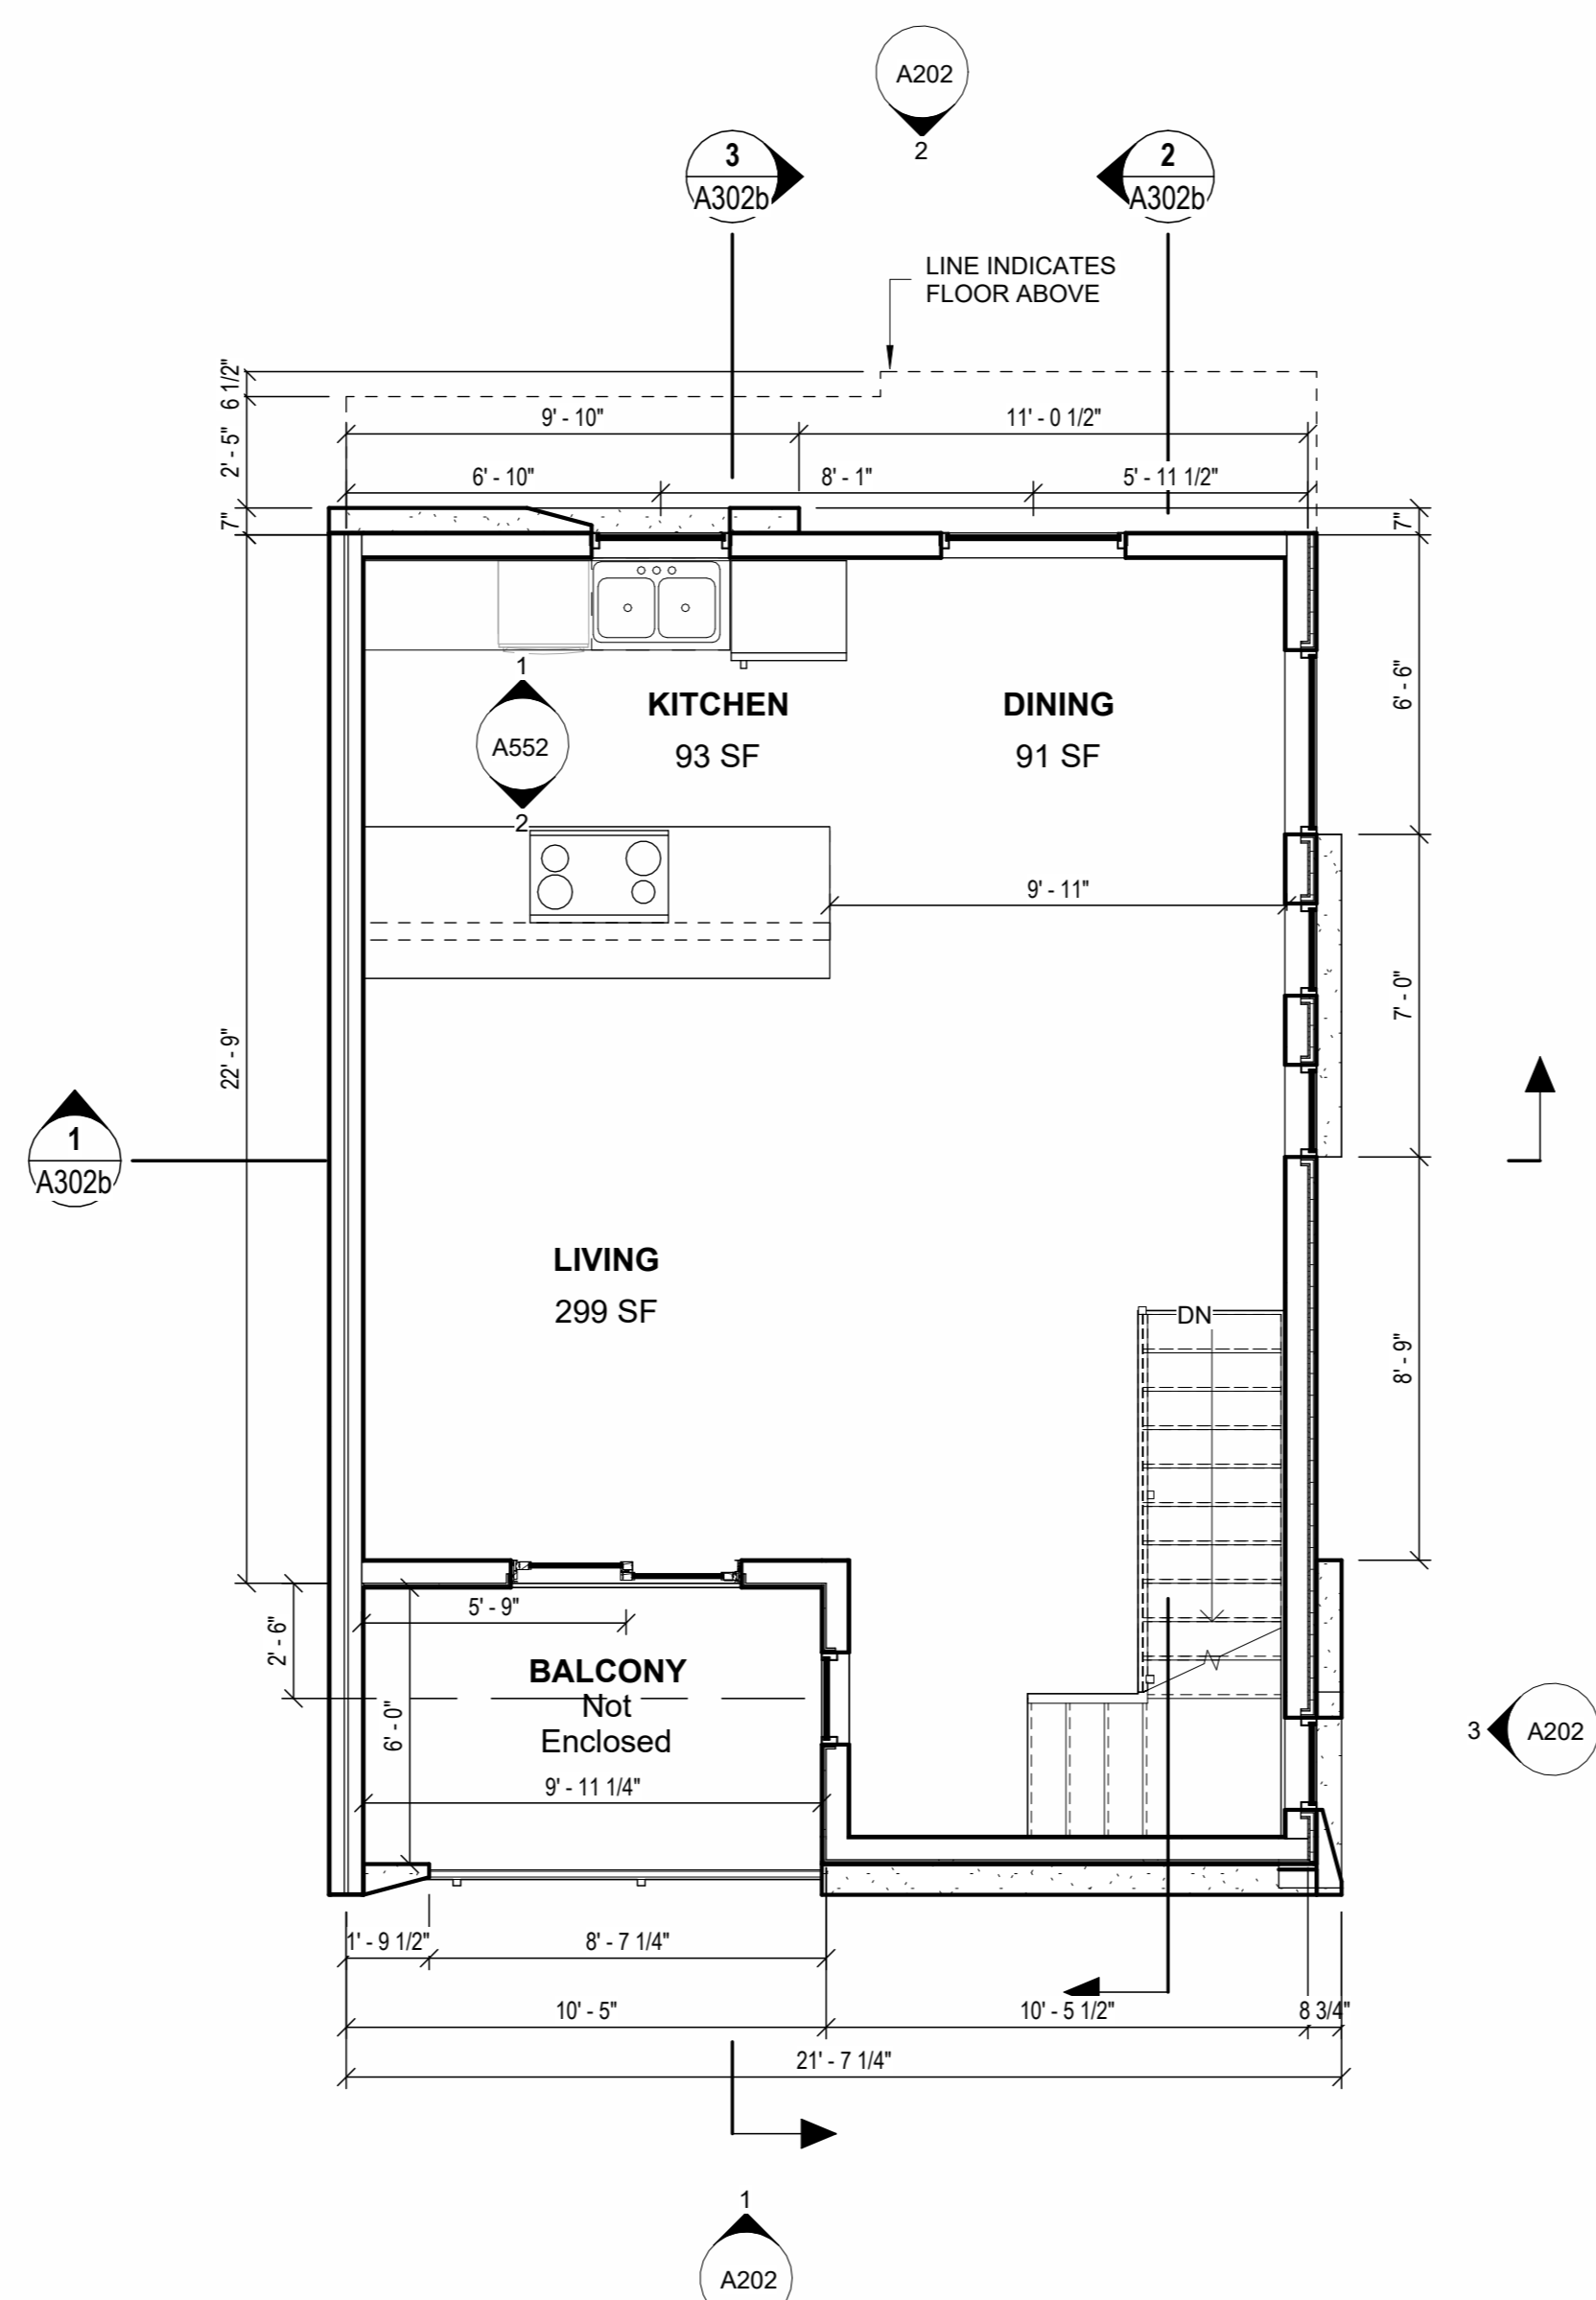


2 SECOND FLOOR  
1/4" = 1'-0"  
SCALE IN FEET

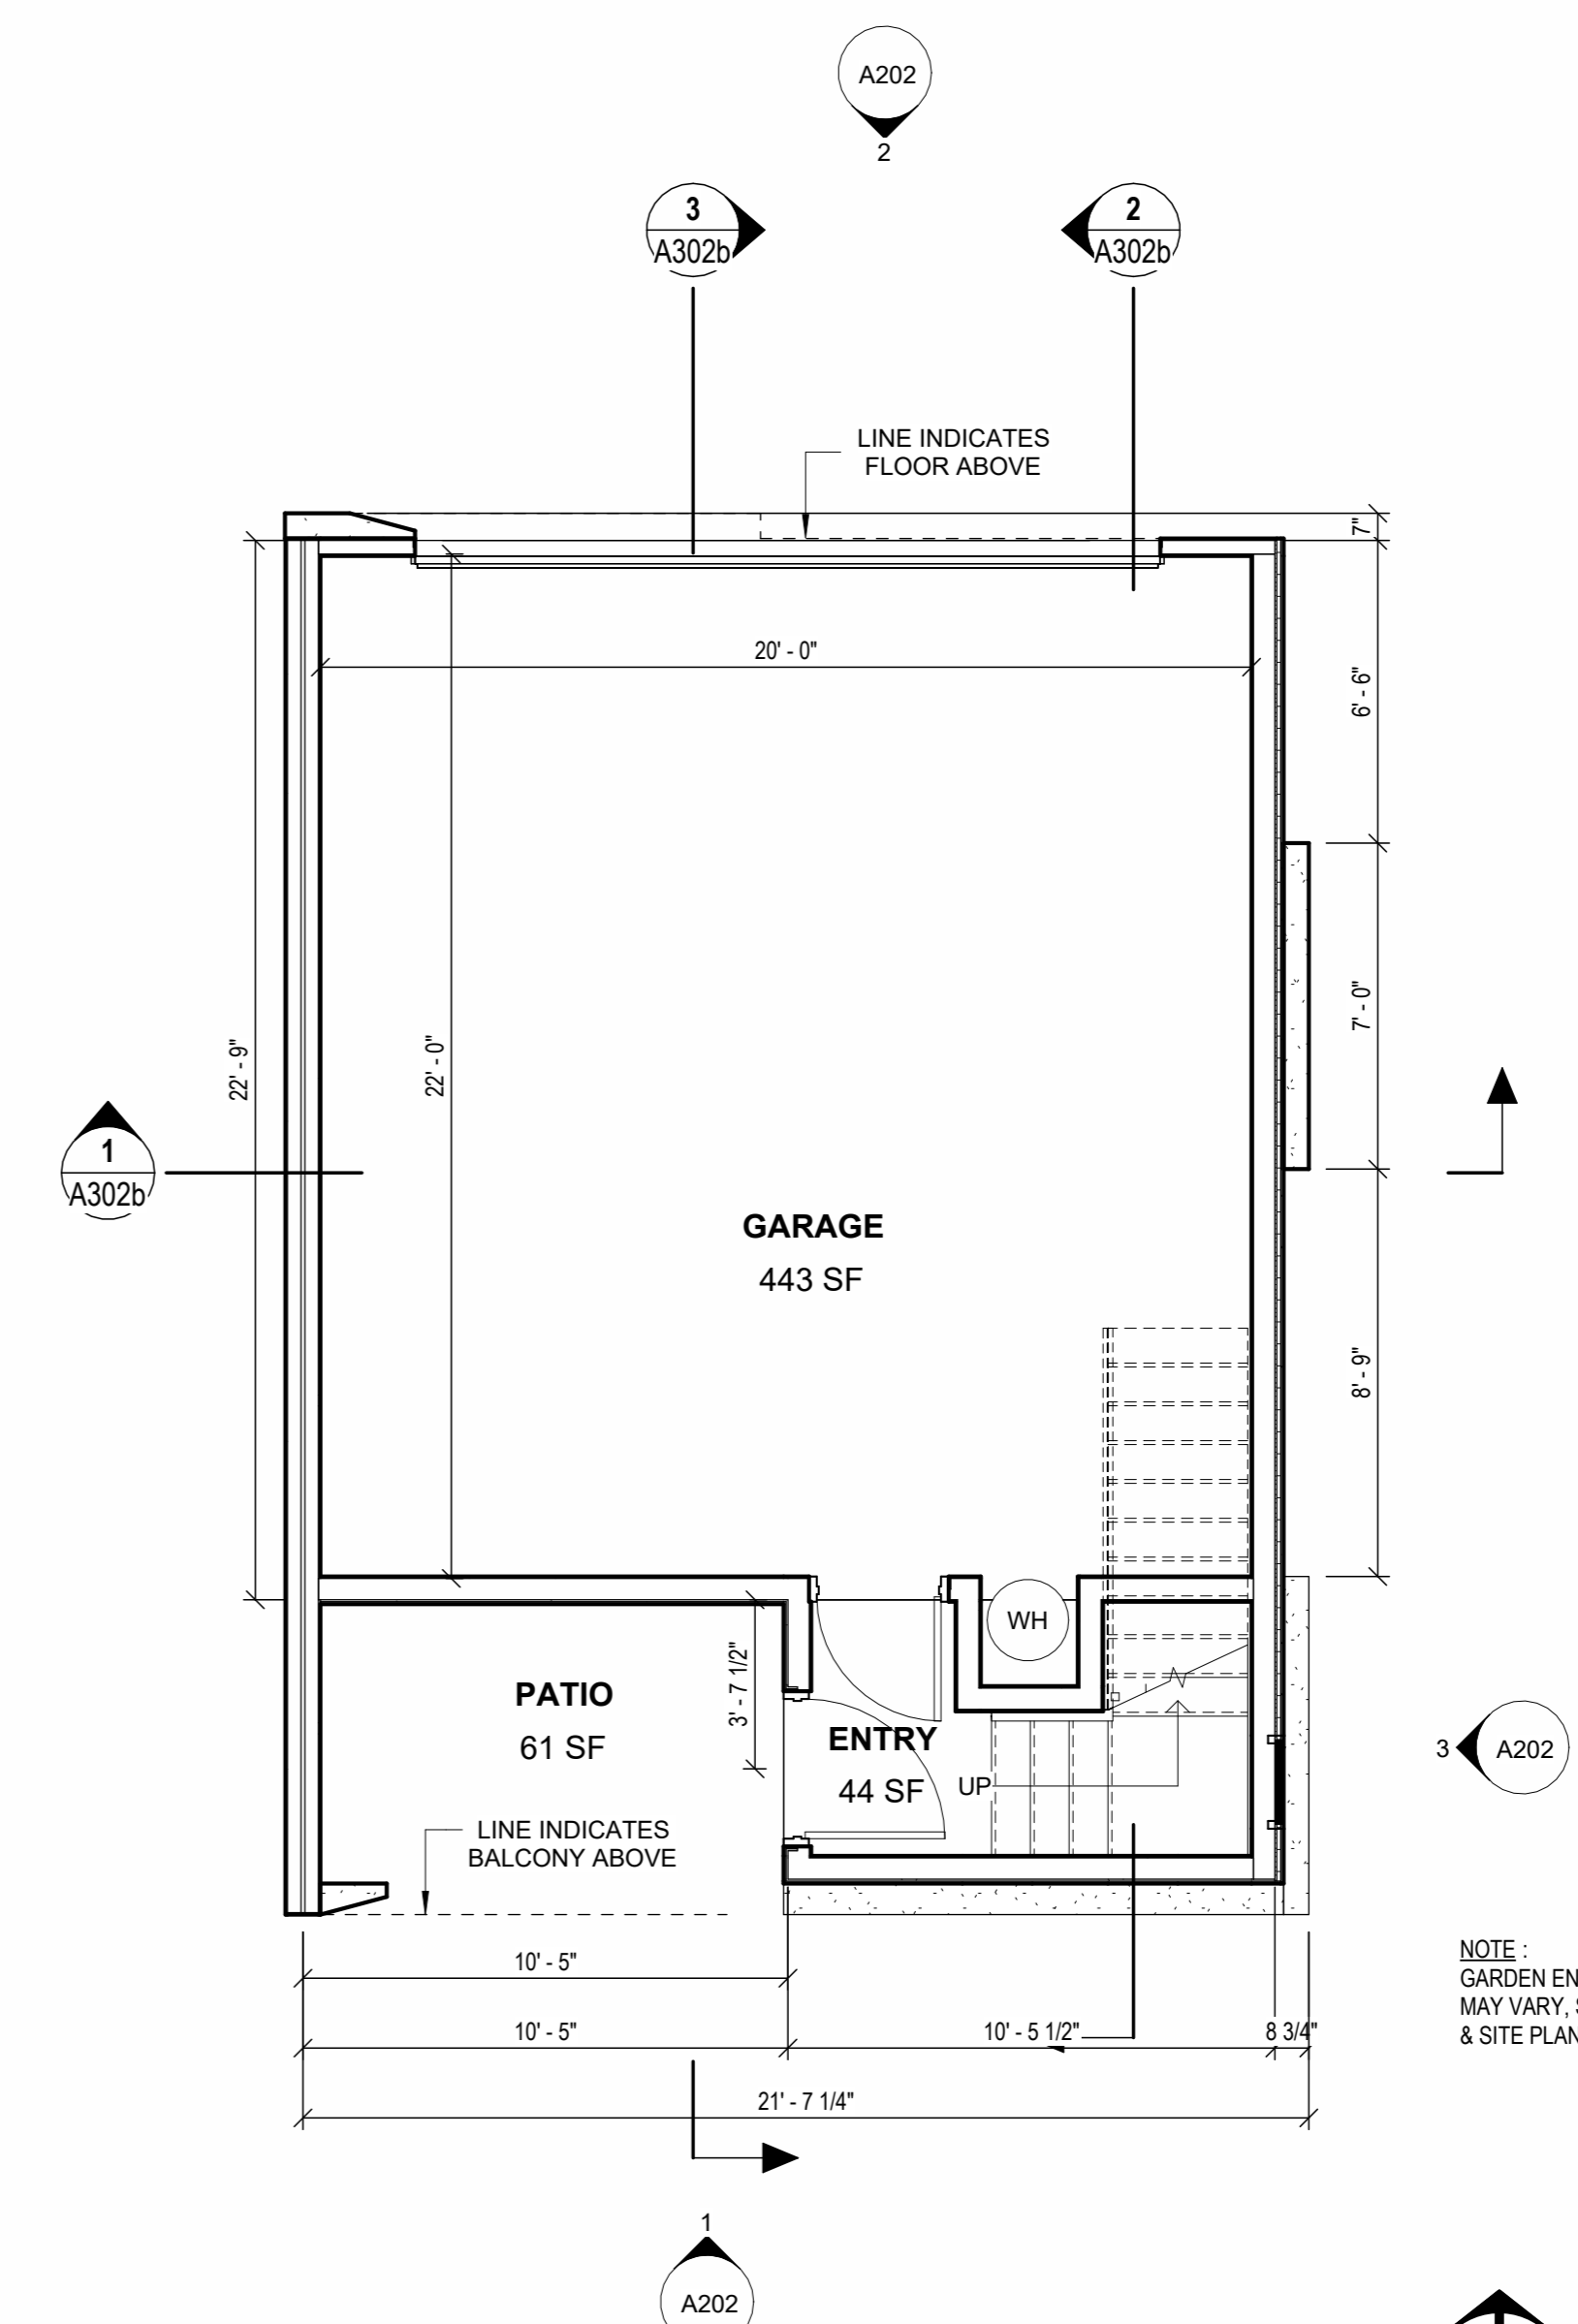


1 FIRST FLOOR  
1/4" = 1'-0"  
SCALE IN FEET

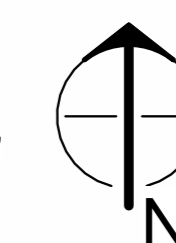


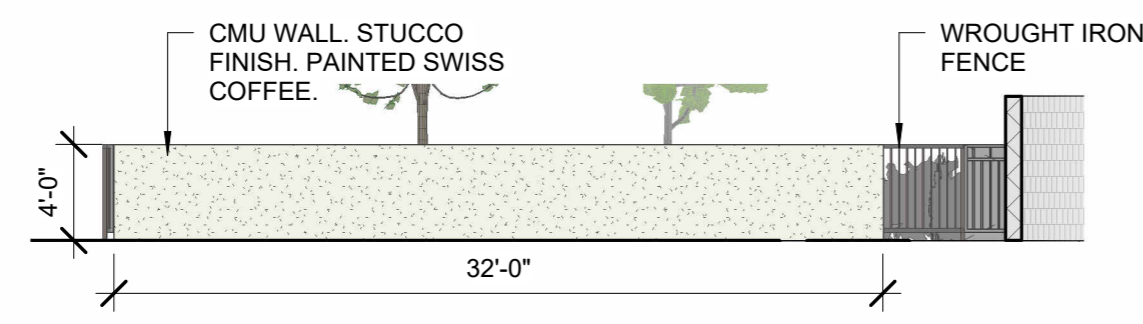

⑤ AMENITY WALL  
1/8" = 1'-0"

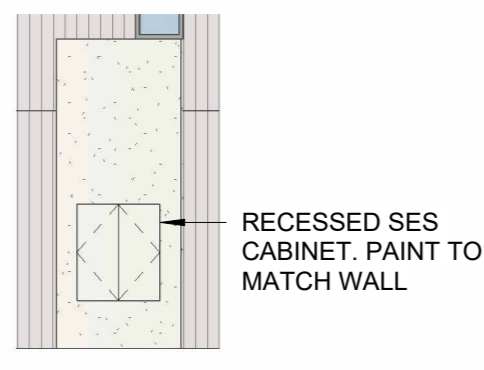


④ SES ELEVATION  
1/8" = 1'-0"

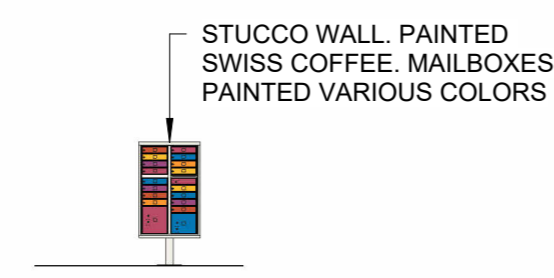


③ MAILBOXES  
1/8" = 1'-0"



② STREET FRONTAGE WALL  
1/8" = 1'-0"

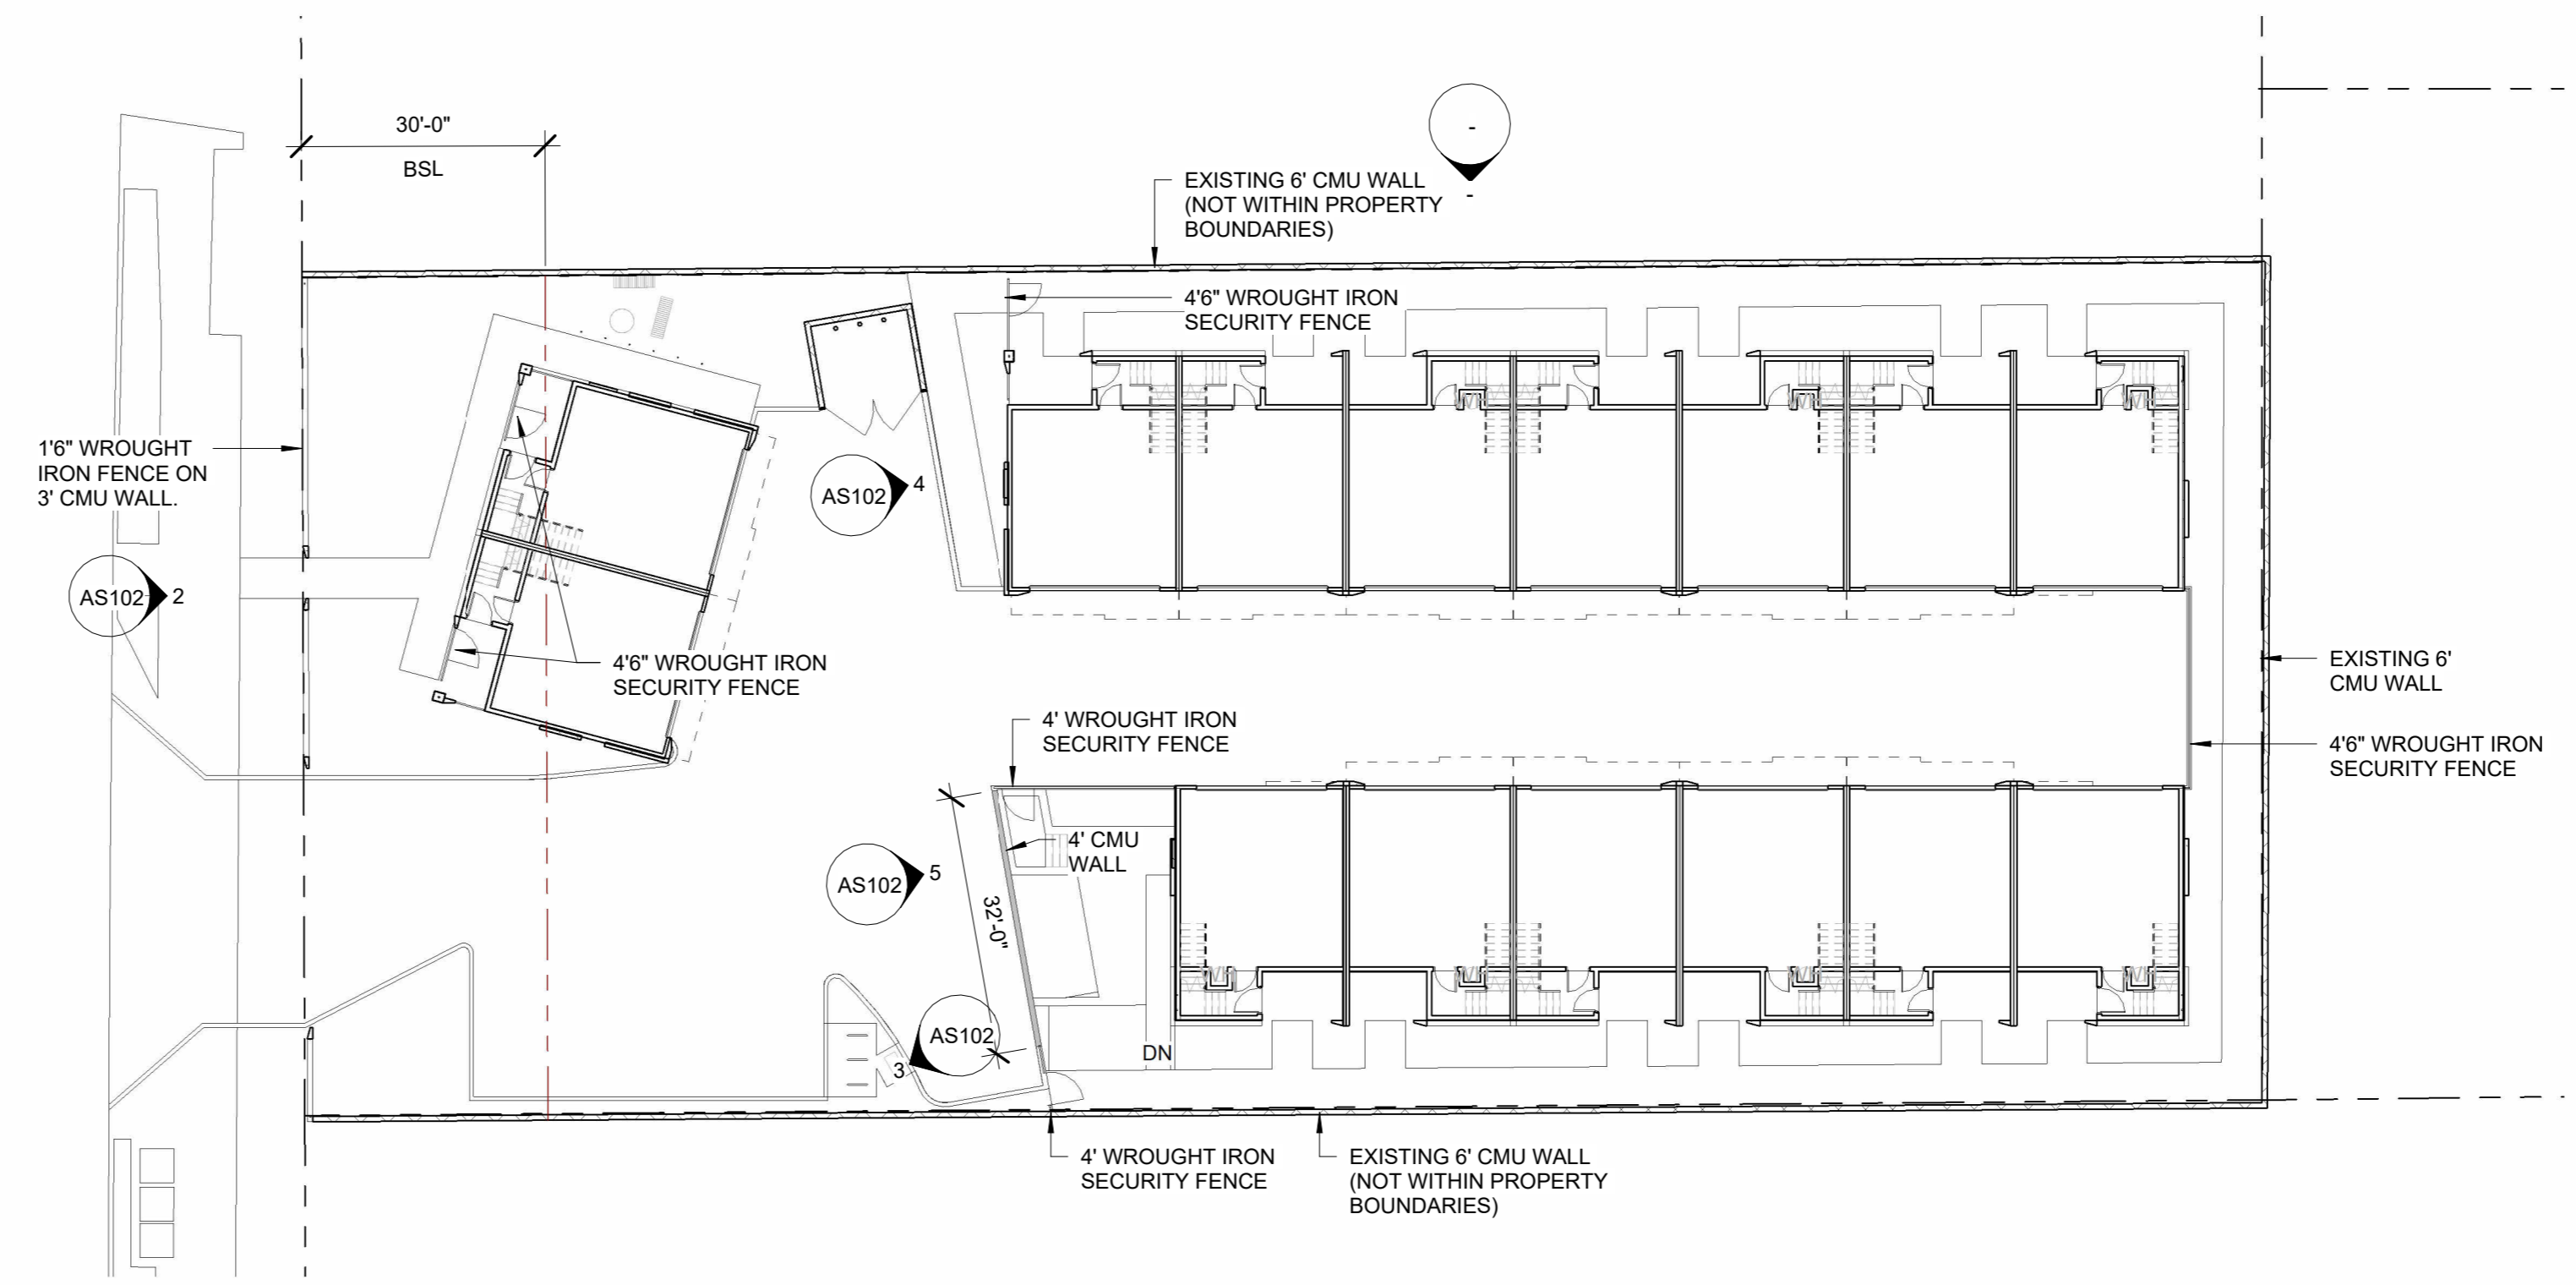

① SITE WALL PLAN  
1" = 20'-0"

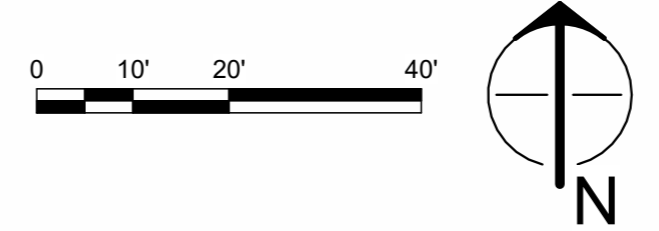

**PRELIMINARY  
NOT FOR  
CONSTRUCTION**

no.	date	description

**HIGHLIGHTS**

623 S MESA DR  
MESA, AZ 85210

PROJECT NO: 23065  
DATE: 09/18/23



atmosphere architects  
p.o. box 5267  
mesa, az 85211

contact: Tim Boyle  
email: tim@atmosarch.com  
tel: 917-526-0323

**SITE WALL PLAN  
AS102**