



Clayton Homes Sales Office  
 2849 EAST MAIN STREET, MESA, AZ

DON W. JOLLEY  
 ARCHITECT  
 480.560.7554  
 artecdesigns@aol.com

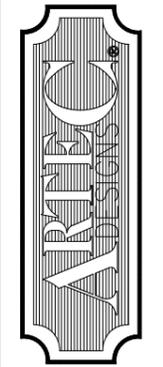

DRAWN BY: DWJ  
 DATE: 13 FEB 2026  
 JOB #: 2603


**A2.1**

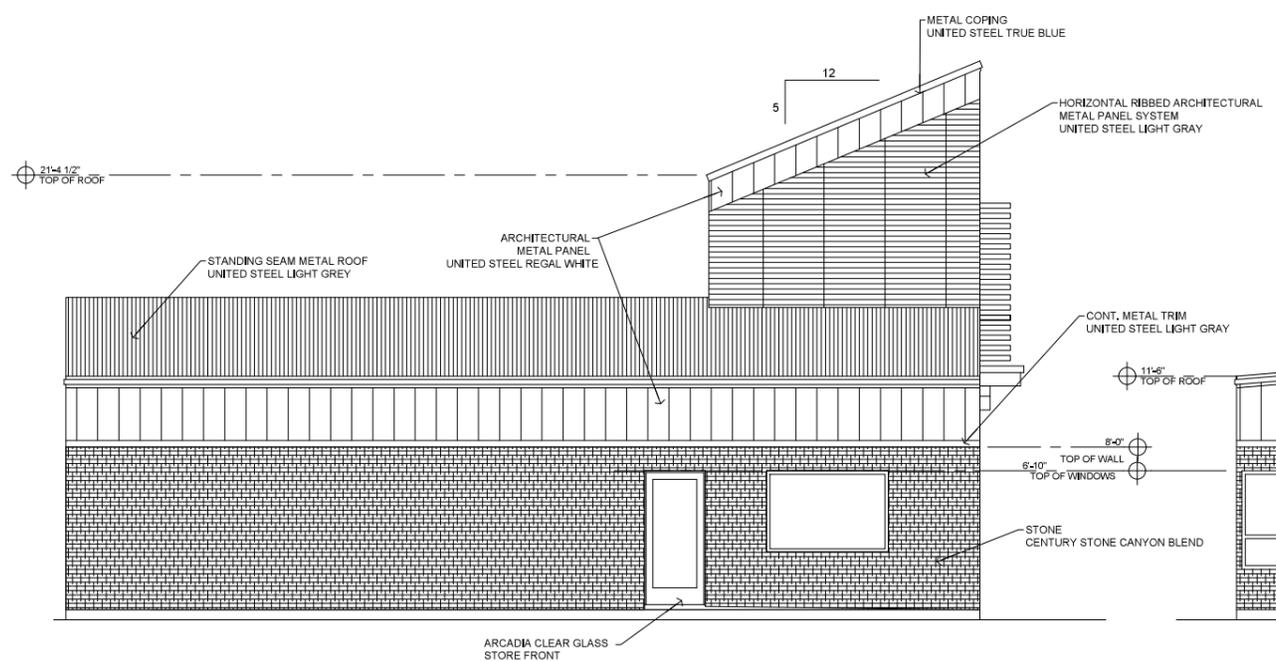

# SOUTH ELEVATION

SCALE: 1/4" = 1'-0"


MATERIAL SQUARE FOOTAGE	
ELEVATION TOTAL AREA =	643 SQ FT
GLAZED AREA =	44 SQ FT OR 5%
STONE AREA =	316 SQ FT OR 50%
STEEL SIDING AREA =	283 OR 45%

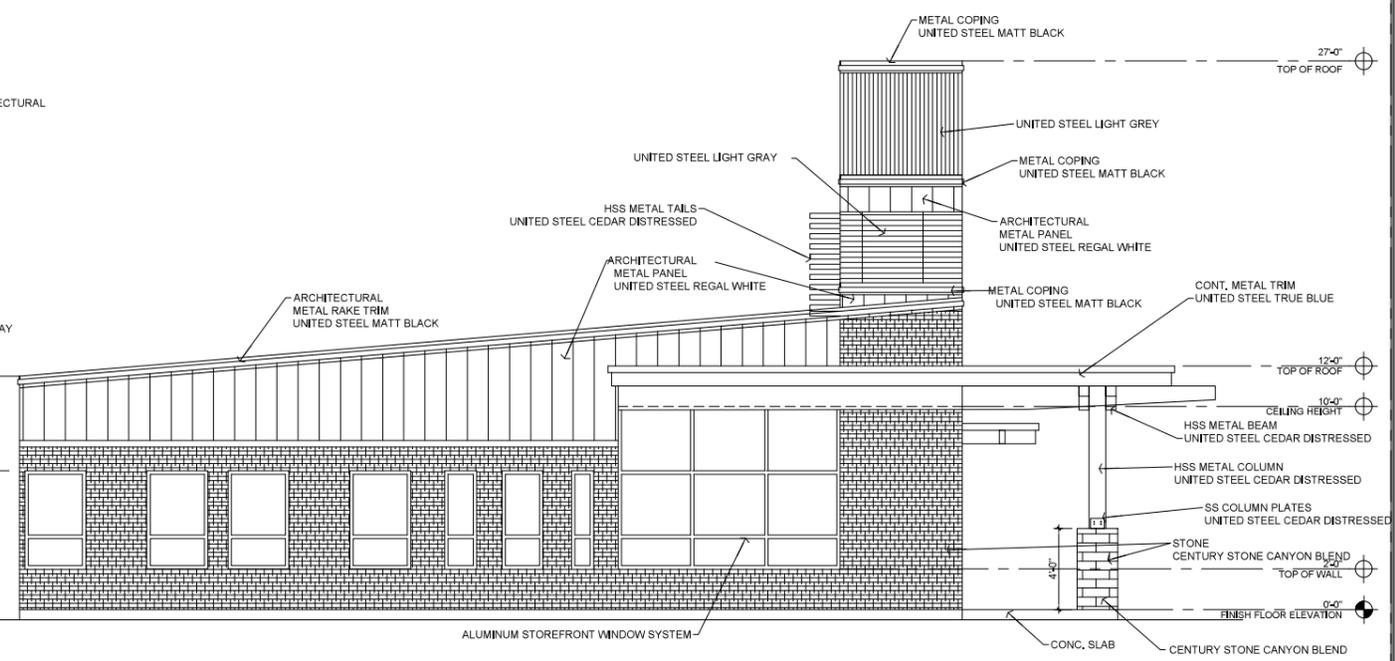

# EAST ELEVATION

SCALE: 1/4" = 1'-0"

MATERIAL SQUARE FOOTAGE	
ELEVATION TOTAL AREA =	728 SQ FT
GLAZED AREA =	169 SQ FT OR 26%
STONE AREA =	300 SQ FT OR 41%
STEEL SIDING AREA =	240 SQ FT OR 33%

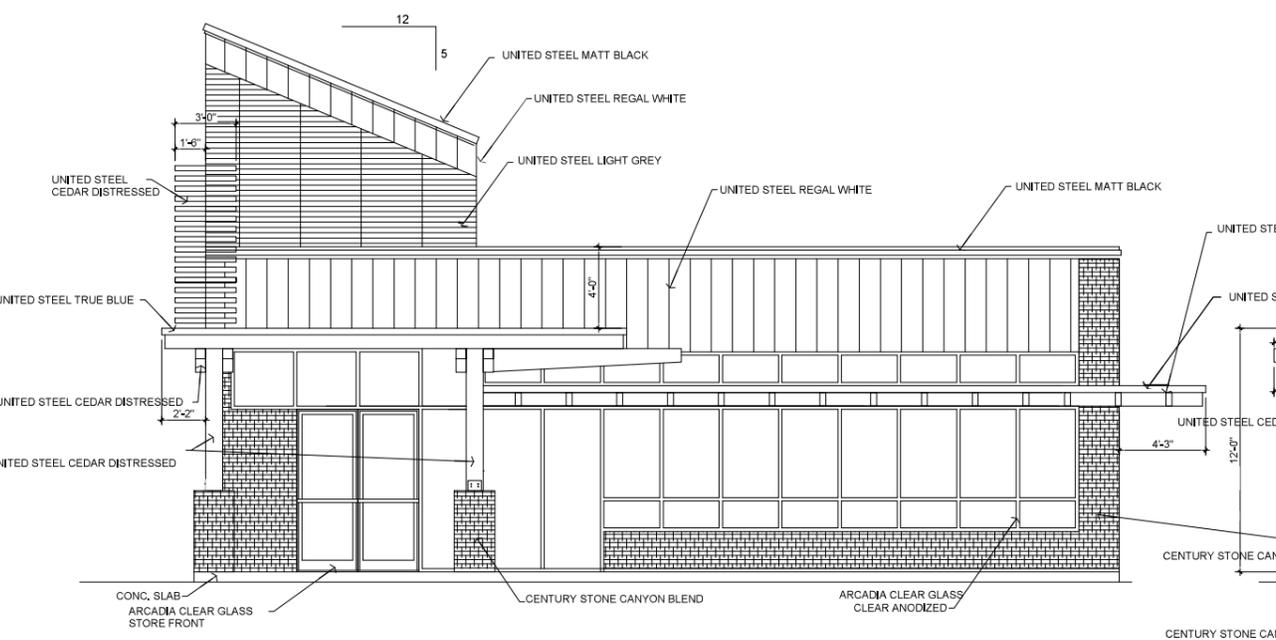


# NORTH ELEVATION

SCALE: 1/4" = 1'-0"

MATERIAL SQUARE FOOTAGE	
ELEVATION TOTAL AREA =	839 SQ FT
GLAZED AREA =	356 SQ FT OR 42%
STONE AREA =	125 SQ FT OR 15%
STEEL SIDING AREA =	358 SQ FT OR 43%


BUILDING COLORS	
ROOF:	UNITED STEEL MATTE BLACK
STONE:	CENTURY STONE CANYON BLEND
SIDING & TRIM:	UNITED STEEL LIGHT GRAY
CANOPY:	TRUE BLUE
GLASS:	SOLAR BAN 60 WITH CLEAR ARCADIA AG-451

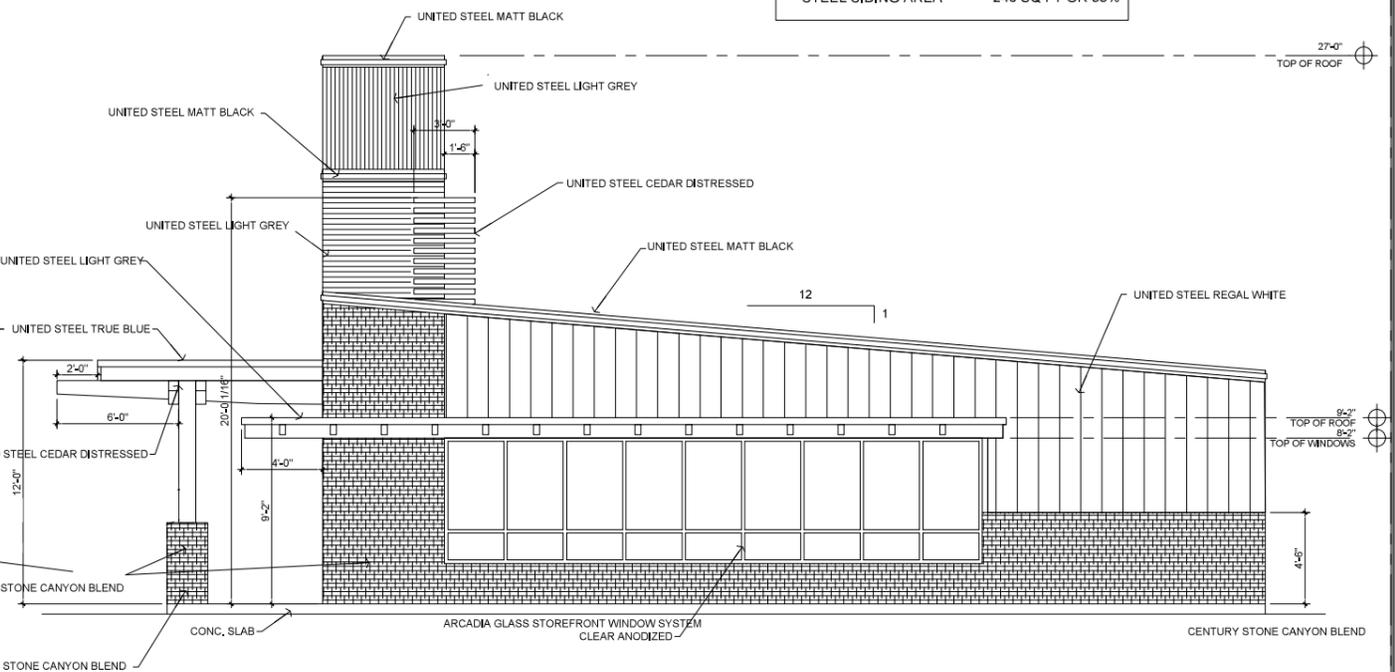

# WEST ELEVATION


SCALE: 1/4" = 1'-0"

MATERIAL SQUARE FOOTAGE	
ELEVATION TOTAL AREA =	727 SQ FT
GLAZED AREA =	163 SQ FT OR 22%
STONE AREA =	205 SQ FT OR 24%
STEEL SIDING AREA =	359 SQ FT OR 49%

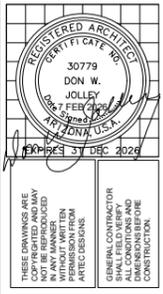


Clayton Homes Sales Office  
 2849 EAST MAIN STREET, MESA, AZ

DON W. JOLLEY  
 ARCHITECT  
 480.560.7554  
 artecdesigns@aol.com

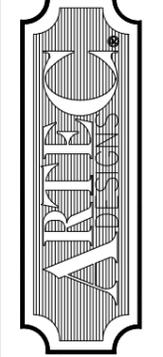

DRAWN BY: DWJ  
 DATE: 13 FEB 2026  
 JOB #: 2603

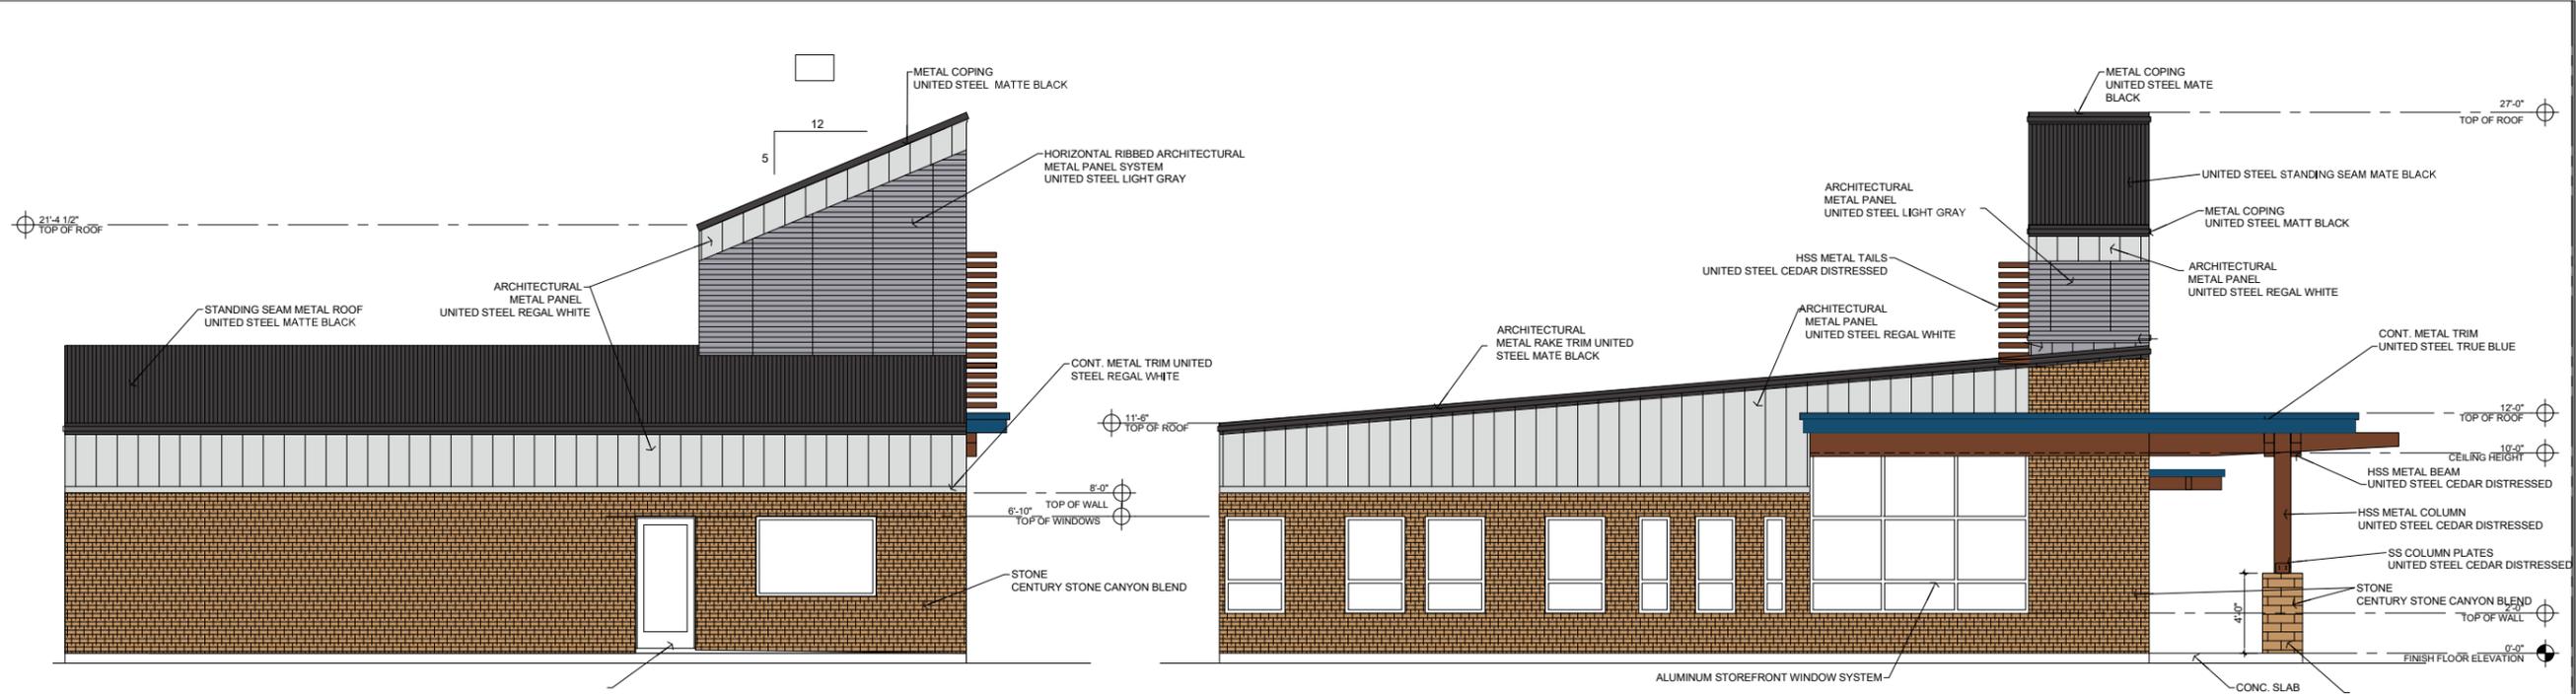

# SOUTH ELEVATION


SCALE: 1/4" = 1'-0"

MATERIAL SQUARE FOOTAGE	
ELEVATION TOTAL AREA =	643 SQ FT
GLAZED AREA =	44 SQ FT OR 5%
STONE AREA =	316 SQ FT OR 50%
STEEL SIDING AREA =	283 OR 45%

# EAST ELEVATION

SCALE: 1/4" = 1'-0"

MATERIAL SQUARE FOOTAGE	
ELEVATION TOTAL AREA =	728 SQ FT
GLAZED AREA =	169 SQ FT OR 26%
STONE AREA =	300 SQ FT OR 41%
STEEL SIDING AREA =	240 SQ FT OR 33%

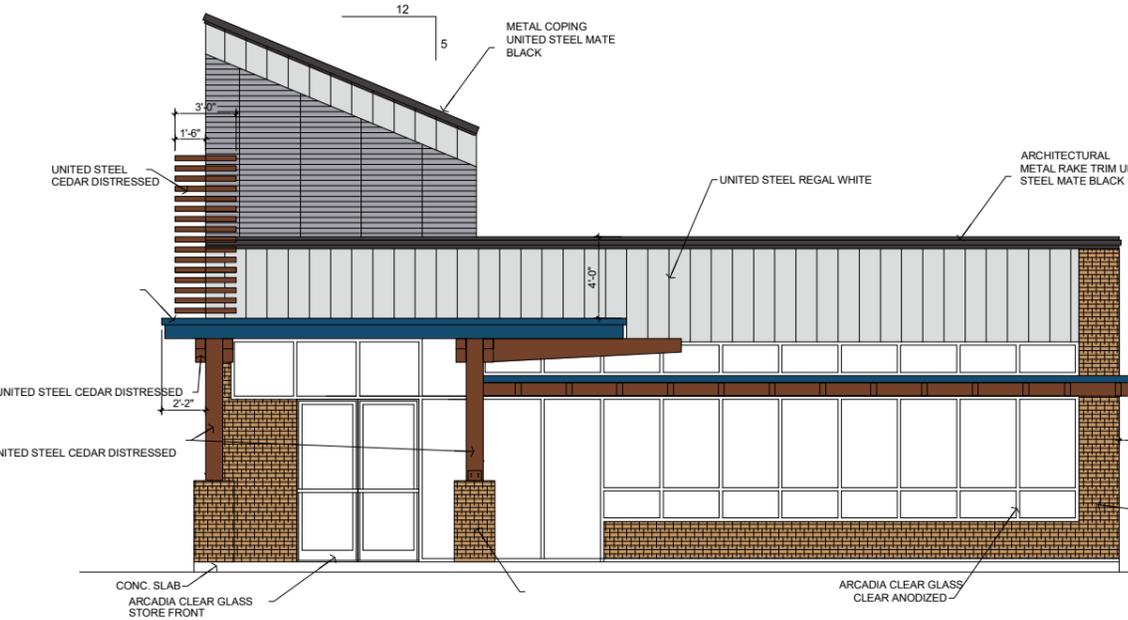


# NORTH ELEVATION

SCALE: 1/4" = 1'-0"

MATERIAL SQUARE FOOTAGE	
ELEVATION TOTAL AREA =	839 SQ FT
GLAZED AREA =	356 SQ FT OR 42%
STONE AREA =	125 SQ FT OR 15%
STEEL SIDING AREA =	358 SQ FT OR 43%

BUILDING COLORS	
ROOF:	UNITED STEEL MATTE BLACK
STONE:	CENTURY STONE CANYON BLEND
SIDING & TRIM:	UNITED STEEL LIGHT GRAY
CANOPY:	TRUE BLUE
GLASS:	SOLAR BAN 60 WITH CLEAR ARCADIA AG-451

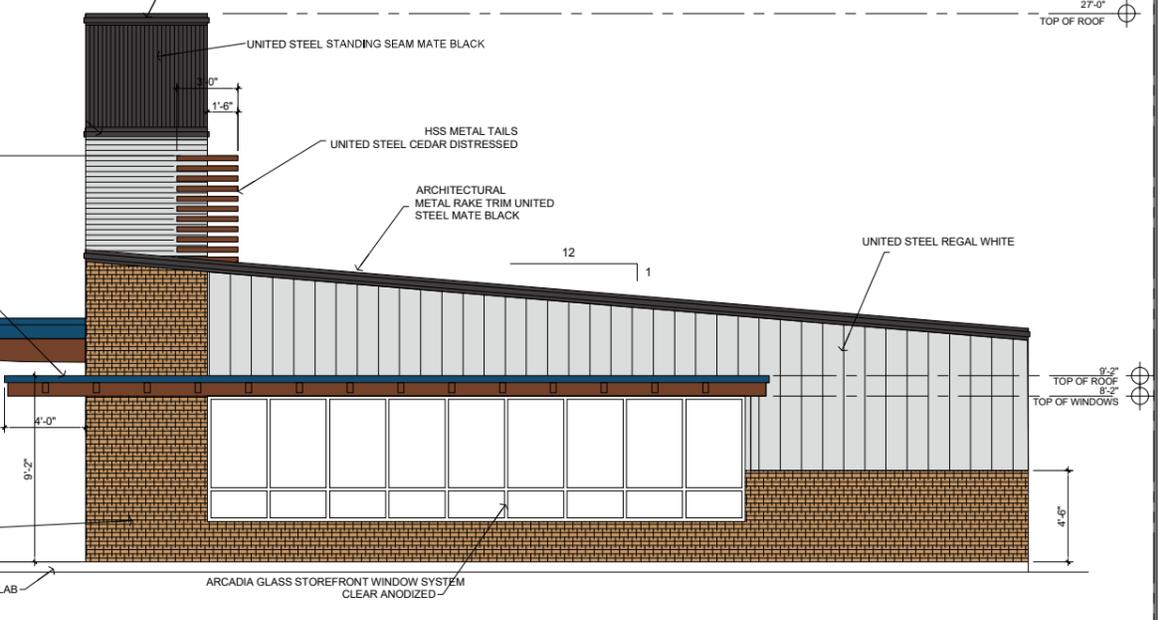

# WEST ELEVATION

SCALE: 1/4" = 1'-0"

MATERIAL SQUARE FOOTAGE	
ELEVATION TOTAL AREA =	727 SQ FT
GLAZED AREA =	163 SQ FT OR 22%
STONE AREA =	205 SQ FT OR 24%
STEEL SIDING AREA =	359 SQ FT OR 49%



Arcadia Glass Clear Anodized framing w/ Solar Ban 60 glass



CENTURY STONE CANYON BLEND



UNITED STEEL REGAL WHITE



UNITED STEEL LIGHT GRAY



UNITED STEEL TRUE BLUE



UNITED STEEL MATTE BLACK




UNITED STEEL CEDAR DISTRESSED



THESE DRAWINGS ARE NOT TO BE REPRODUCED IN ANY MANNER WITHOUT THE WRITTEN PERMISSION FROM ARTEC DESIGNS. GENERAL CONTRACTOR SHALL FIELD VERIFY DIMENSIONS BEFORE CONSTRUCTION.

Clayton Homes Sales Office  
2849 EAST MAIN STREET, MESA, AZ

DON W. JOLLEY  
ARCHITECT  
480.560.7554  
artecdesigns@aol.com

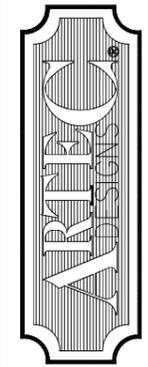

DRAWN BY: DWJ  
DATE: 13 FEB 2026  
JOB #: 2603

FRONT  
REN



Arcadia Glass Clear Anodized framing w/ Solar Ban 60 glass



CENTURY STONE CANYON BLEND



UNITED STEEL REGAL WHITE



UNITED STEEL LIGHT GRAY



UNITED STEEL TRUE BLUE



UNITED STEEL MATTE BLACK




UNITED STEEL CEDAR DISTRESSED



THESE DRAWINGS ARE NOT TO BE REPRODUCED IN ANY MANNER WITHOUT THE WRITTEN PERMISSION FROM ARTEC DESIGNS. GENERAL CONTRACTOR SHALL FIELD VERIFY AND DIMENSIONS BEFORE CONSTRUCTION.

Clayton Homes Sales Office  
2849 EAST MAIN STREET, MESA, AZ

DON W. JOLLEY  
ARCHITECT  
480.560.7554  
artecdesigns@aol.com

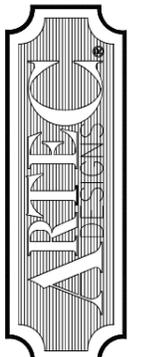

DRAWN BY: DWJ  
DATE: 13 FEB 2026  
JOB #: 2603

REAR  
REN