

THE DEN - CUBS PRO HOUSING - MESA

project consultants

owner:

BOYD DEVELOPMENT COMPANY, LLC
17770 NORTH PACESETTER WAY
SCOTTSDALE, ARIZONA 85255
CONTACT: JONATHAN BOYD
PHONE: 480.250.4244
EMAIL: jboyd@boyddevco.com

civil engineering:

3 ENGINEERING
6370 EAST THOMAS ROAD
SCOTTSDALE, ARIZONA 85251
CONTACT: MATT MANCINI
PHONE: 602.309.2257
EMAIL: matt@3engineering.com

landscape architecture:

DESIGN ETHIC, LLC
7525 EAST 6th AVENUE
SCOTTSDALE, ARIZONA 85251
PROJECT CONTACT: BRANDON PAUL
PHONE: 480.225.7077
EMAIL: bpaul@designethic.com

architect:

DESIGNCELL ARCHITECTURE
1785 VILLAGE CENTER CIRCLE #100
LAS VEGAS, NEVADA 89134
CONTACT: KASTYTIS CECHAVICIUS
PHONE: 702.244.0013
EMAIL: kastis@design-cell.com


site data

NET AREA: 3.140 AC. (136,776 S.F.)
APN: 135-38-001M & 135-38-001N
EXISTING ZONING: GC

LANDSCAPE AREA PROVIDED: 29,335 S.F.

sheet index

SHEET	TITLE
L0.01	COVER SHEET & NOTES
L0.02	RENDERING PLAN
L2.00	OVERALL PLANTING PLAN
L2.01 - L2.02	PLANTING PLAN
L4.01 - L4.02	WALL PLAN & DETAILS
L5.01 - L5.02	AMENITY PLAN & DETAILS
L6.01	PAVERS PLAN

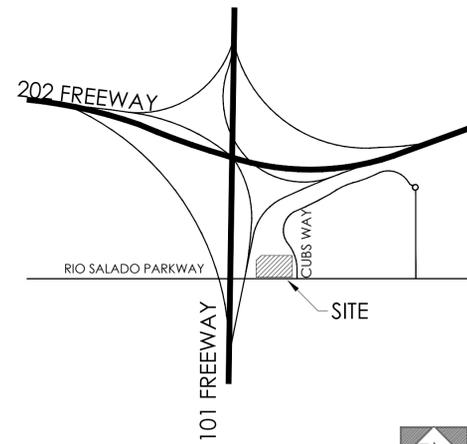


vicinity map



not to scale

city of mesa notes

1. ALL LANDSCAPING WITHIN THE RIGHT-OF-WAY IS IN CONFORMANCE WITH THE LOW WATER USE PLANT LIST PROVIDED BY THE ARIZONA DEPT. OF WATER RESOURCES.
2. ALL LANDSCAPING INSTALLED WITH THIS PROJECT SHALL BE MAINTAINED BY OWNER/OR LESSEE IN ACCORDANCE WITH THE APPROVED LANDSCAPE PLAN.
3. TREE HEIGHTS & CALIPERS WILL COMPLY WITH "ARIZONA NURSERY ASSOCIATION SPECIFICATIONS" FOR THAT TYPE & SIZE OF TREE.
4. ALL TREES AND SHRUBS LOCATED IN THE LINE-OF-SIGHT WILL BE MAINTAINED FOR A CLEAR AREA BETWEEN 3' TO 7'.
5. ALL BACKFLOW PREVENTERS 2' OR LARGER SHALL BE SCREENED WITH LANDSCAPE MATERIAL LOCATED WITHIN A 6' RADIUS OF OF THE BACKFLOW PREVENTER. ALL BACKFLOW PREVENTERS LESS THAN 2" SHALL BE PLACED IN A WIRE MESH BASKET AND PAINTED GREEN.

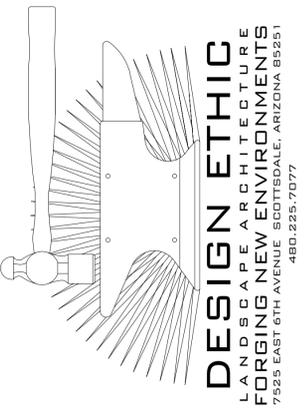

7525 EAST 6th AVENUE SCOTTSDALE, ARIZONA 85251
480.225.7077



CUBS PRO HOUSING
RIO SALADO PKWY & CUBS WAY
MESA, ARIZONA 85201

COVER SHEET & NOTES

PROJECT:


SHEET TITLE:

JOB NO: 25-053
DATE: -
DRAWN BY: B. PAUL
SUBMITTED: 12.17.2025
REVISED:

SHEET

L0.01

1 of 9

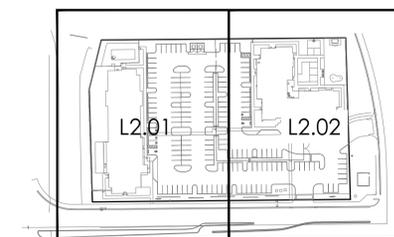

key map




not to scale



plant legend

	botanical name common name	emitters	size	qty	comments
trees					
	ACACIA ANEURA MULGA	(5 @ 1.0 GPH)	24" BOX	14	6.0H., 2.0W., .75CAL. STAKE IN PLACE
	QUERCUS VIRGINIANA SOUTHERN LIVE OAK	(6 @ 2.0 GPH)	24" BOX 36" BOX	19 5	7.0H., 3.0W., 1.0CAL. 10.0H., 5.0W., 1.75CAL. STAKE IN PLACE
	PARKINSONI HYBRID 'AZT' 'AZT THORNLESS PALO VERDE	(5 @ 1.0 GPH)	24" BOX	5	5.0H., 3.0W., 1.0CAL. STAKE IN PLACE
	PISTACIA X. RED PUSH RED PUSH PISTACHE	(5 @ 1.0 GPH)	36" BOX	23	9.0H., 4.0W., 1.75CAL. STAKE IN PLACE
	TIPUANA TIPU TIPU TREE	(5 @ 1.0 GPH)	24" BOX 36" BOX	25 3	5.0H., 3.0W., 1.0CAL. 9.0H., 5.0W., 1.75CAL. STAKE IN PLACE
large shrubs					
	DODONAEA VISCOSA HOPSEED BUSH	(1 @ 1.0 GPH)	5 GAL.	15	PLANT AT 7" O.C.
	LEUCOPHYLLUM FRUTESCENS GREEN CLOUD GREEN CLOUD SAGE	(1 @ 1.0 GPH)	5 GAL.	11	PLANT AT 3" O.C.
	TECOMA ALATA ORANGE JUBILEE	(1 @ 1.0 GPH)	5 GAL.	13	PLANT AT 8" O.C.
	TECOMA STANS YELLOW BELLS	(1 @ 1.0 GPH)	5 GAL.	18	PLANT AT 7" O.C.
medium shrubs					
	BOUGAINVILLEA 'TORCH GLOW' TORCH GLOW BOUGAINVILLEA	(1 @ 1.0 GPH)	5 GAL.	99	PLANT AT 5" O.C.
	BOUGAINVILLEA 'TORCH GLOW' TORCH GLOW BOUGAINVILLEA	(1 @ 1.0 GPH)	15 GAL.	82	PLANT AT 3.5" O.C.
	NERIUM OLEANDER PETITE PINK OLEANDER	(1 @ 1.0 GPH)	5 GAL.	12	PLANT AT 5" O.C.
	MUHLENBERGIA RIGENS DEER GRASS	(1 @ 1.0 GPH)	5 GAL.	14	PLANT AT 3" O.C.
small shrubs					
	ALOE BARBADENSIS ALOE VERA	(1 @ 1.0 GPH)	5 GAL.	49	PLANT AT 3" O.C.
	ASCLEPIAS SUBULATA DESERT MILKWEED	(1 @ 1.0 GPH)	5 GAL.	12	PLANT AT 3" O.C.
	DASYLIRON WHEELERI DESERT SPOON	(1 @ 1.0 GPH)	5 GAL.	61	PLANT AT 5" O.C.
	HESPERALOE PARVIFLORA RED YUCCA	(1 @ 1.0 GPH)	5 GAL.	112	PLANT AT 3" O.C.
	HESPERALOE PARVIFLORA 'YELLOW' YELLOW YUCCA	(1 @ 1.0 GPH)	5 GAL.	24	PLANT AT 3" O.C.
	LEUCOPHYLLUM CANDIDUM THUNDER CLOUD	(1 @ 1.0 GPH)	5 GAL.	51	PLANT AT 3" O.C.
	MUHLENBERGIA CAPILLARIS 'PINK MUHLY' REGAL MIST	(1 @ 1.0 GPH)	5 GAL.	49	PLANT AT 3" O.C.
	RUELLIA BRITTONIANA MEXICAN PETUNIA	(1 @ 1.0 GPH)	5 GAL.	24	PLANT AT 4" O.C.
	RUSSELLIA EQUISETIFORMIS CORAL FOUNTAIN	(1 @ 1.0 GPH)	5 GAL.	28	PLANT AT 4" O.C.
groundcover					
	EREMOPHILA GLABRA 'MINGENW GOLD' OUTBACK SUNRISE EMU	(1 @ 1.0 GPH)	1 GAL.	86	PLANT AT 3" O.C.
	LANTANA 'DALLAS RED' RED LANTANA	(1 @ 1.0 GPH)	1 GAL.	29	PLANT AT 3" O.C.
	SETCREASEA PALLIDA PURPLE HEART PLANT	(1 @ 1.0 GPH)	1 GAL.	18	PLANT AT 3" O.C.
inerts					
	3/4" SCREENED DECOMPOSED GRANITE MATCH EXISTING ADJACENT		3/4" SCREENED	29,335 S.F.	2" MINIMUM IN ALL PLANTERS
	STEEL HEADER RUSTED FINISH			149 L.F.	
	ARTIFICIAL TURF-PUTTING SURFACE SYNTHETIC GRASS WAREHOUSE TYPE: TRUE PUTT - FIELD GREEN			601 S.F.	
	ARTIFICIAL TURF-FRINGE MATERIAL SYNTHETIC GRASS WAREHOUSE TYPE: DIAMOND PRO FESCUE - OLIVE GREEN			162 S.F.	
	ARTIFICIAL TURF EZ-TURF NUT MEG BLEND			2,003 S.F.	

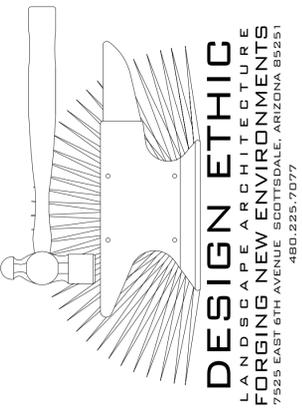

CUBS PRO HOUSING
RIO SALADO PKWY & CUBS WAY
MESA, ARIZONA 85201

RENDERING PLAN

PROJECT:


SHEET TITLE:

JOB NO: 25-053
DATE: -
DRAWN BY: B. PAUL
SUBMITTED: 12.17.2025
REVISED:

SHEET

L0.02

2 of 9

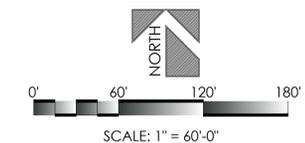


CUBS PRO HOUSING
 RIO SALADO PKWY & CUBS WAY
 MESA, ARIZONA 85201
HARDSCAPE PLAN

PROJECT:


SHEET TITLE:

JOB NO: 25-053
 DATE: -
 DRAWN BY: B. PAUL
 SUBMITTED: 12.17.2025
 REVISED:

SHEET
L1.01

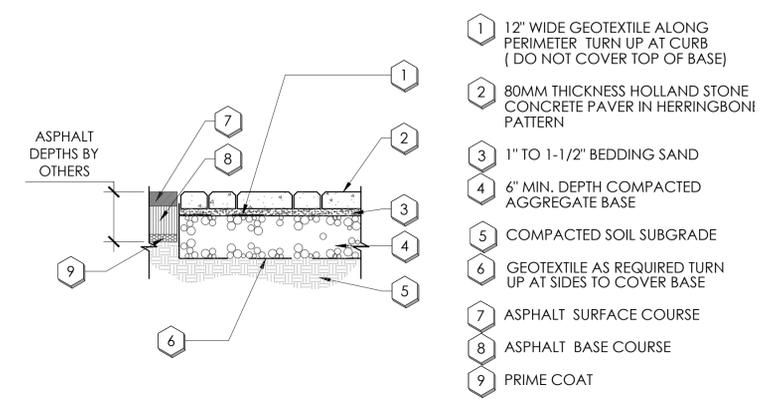

A CONCRETE PAVER ADJACENT TO ASPHALT
 CONTRACTOR TO SUBMIT PAVER SAMPLES TO OWNERS REP FOR APPROVAL PRIOR TO INSTALLATION
 SCALE: 1" = 1'-0"

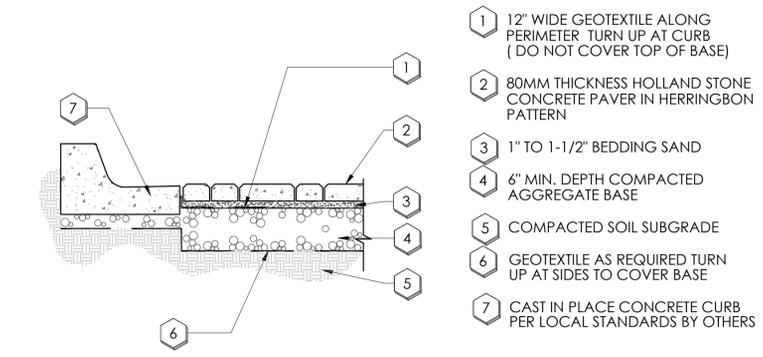


B CONCRETE PAVER ADJACENT TO CONCRETE CURB
 CONTRACTOR TO SUBMIT PAVER SAMPLES TO OWNERS REP FOR APPROVAL PRIOR TO INSTALLATION
 SCALE: 1" = 1'-0"




RIO BLEND

hardscape keynotes

- 1 BELGARD HOLLANDSTONE 80MM PAVERS (TYP.)
 RIO BLEND
 SEE DETAILS 'A' & 'B' ON THIS SHEET.
 QTY: 7,455 S.F.

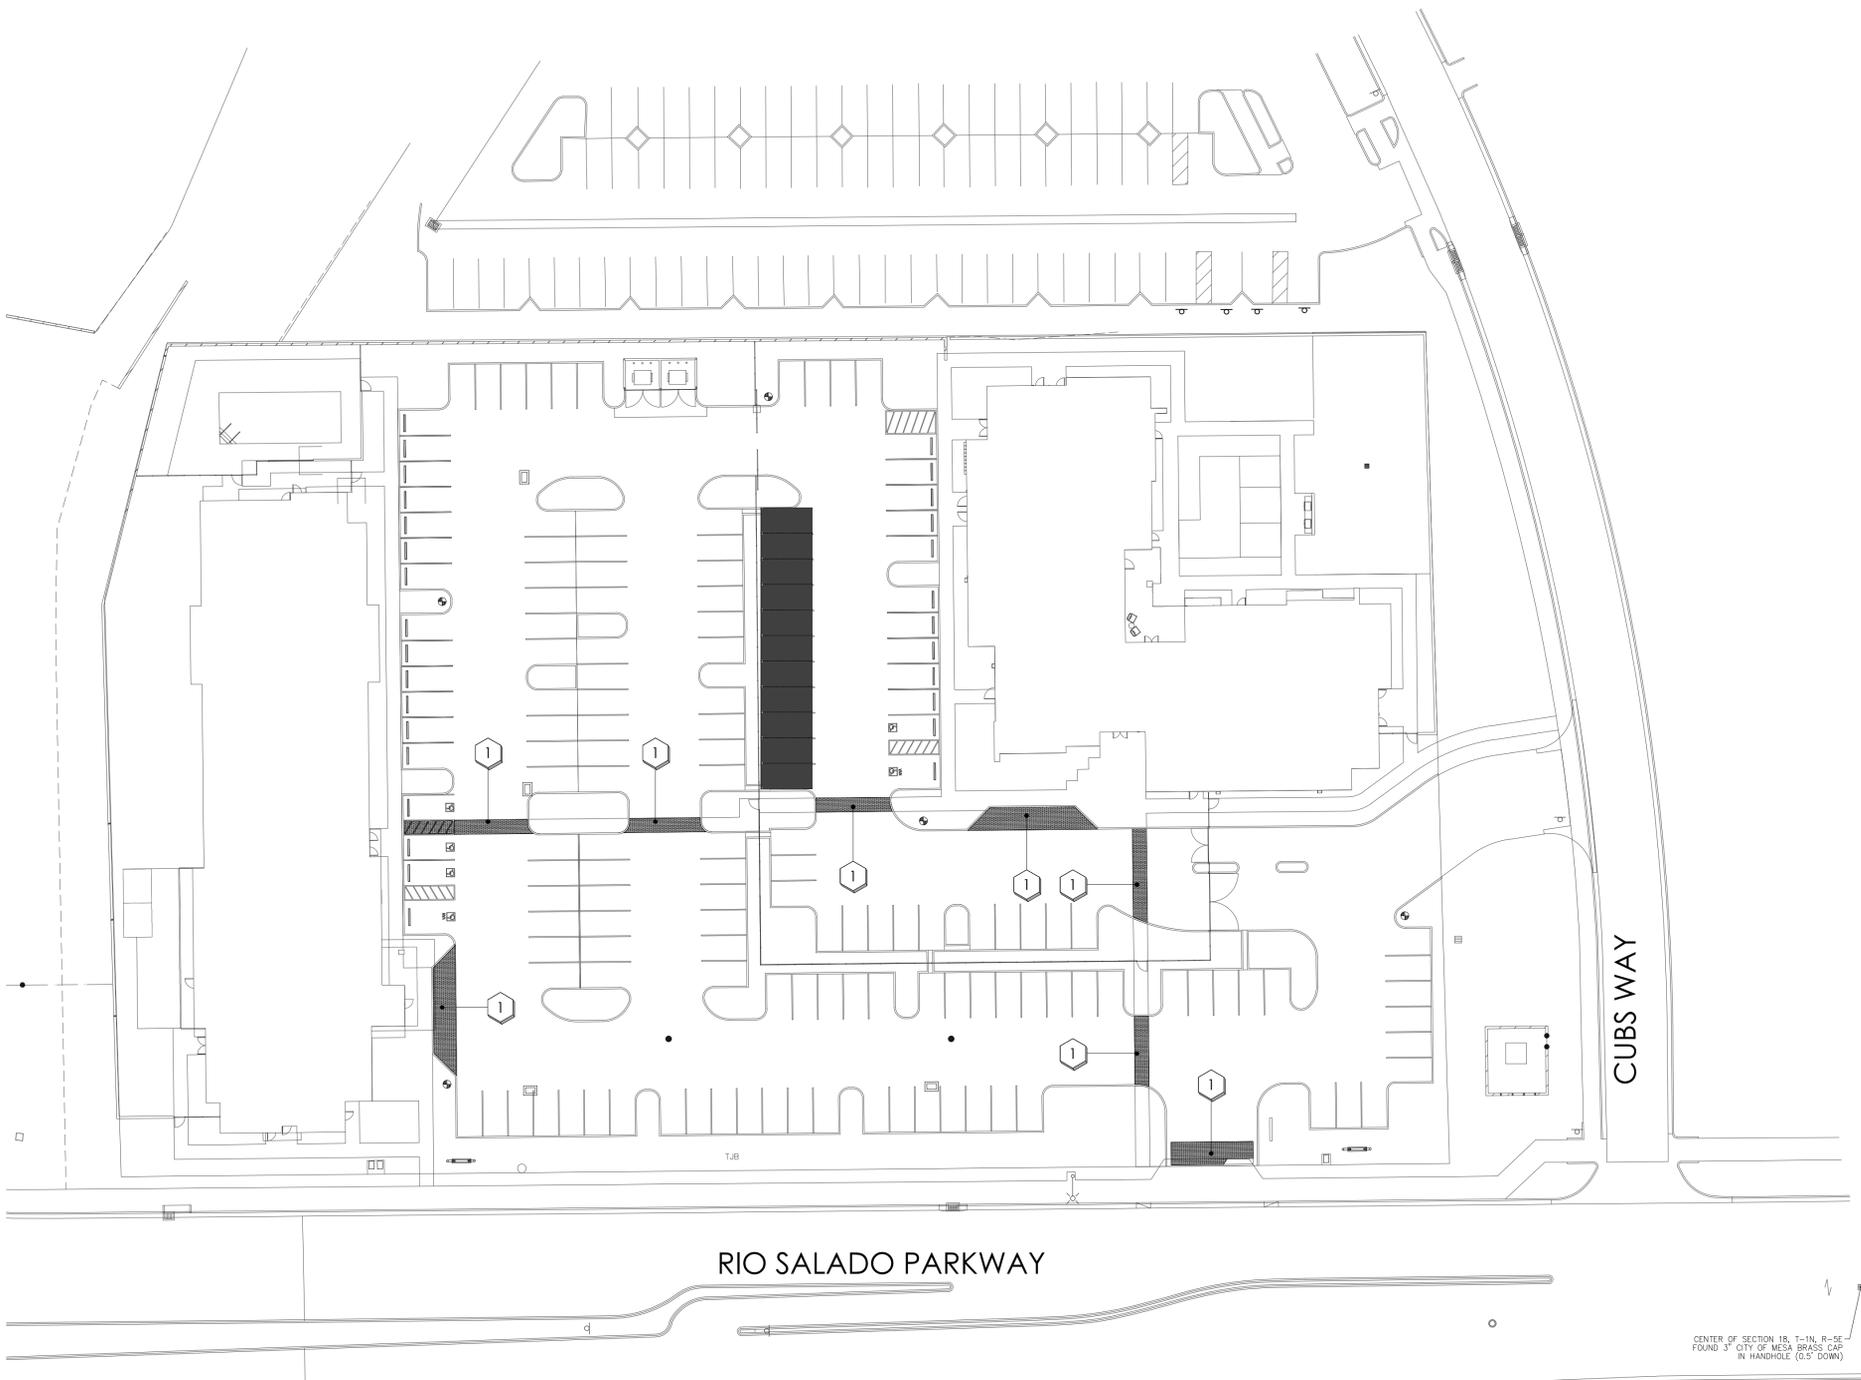

CENTER OF SECTION 18, T-1N, R-5E
 FOUND 3" CITY OF MESA BRASS CAP
 IN HANDHOLE (0.5' DOWN)

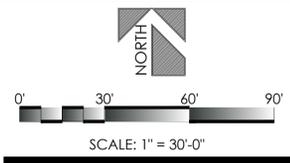

CUBS PRO HOUSING
 RIO SALADO PKWY & CUBS WAY
 MESA, ARIZONA 85201
 OVERALL PLANTING PLAN

PROJECT:


SHEET TITLE:

JOB NO: 25-053
 DATE: -
 DRAWN BY: B. PAUL
 SUBMITTED: 12.17.2025
 REVISED:

SHEET
L2.00

plant legend

	botanical name common name	emitters	size	qty	comments
trees					
	ACACIA ANEURA MULGA	(5 @ 1.0 GPH)	24" BOX	13	6.0H., 2.0W., .75CAL. STAKE IN PLACE
	QUERCUS VIRGINIANA SOUTHERN LIVE OAK	(6 @ 2.0 GPH)	24" BOX 36" BOX	19 5	7.0H., 3.0W., 1.0CAL. 10.0H., 5.0W., 1.75CAL. STAKE IN PLACE
	PARKINSONIA HYBRID 'AZT' 'AZT' THORNLESS PALO VERDE	(5 @ 1.0 GPH)	24" BOX	5	5.0H., 3.0W., 1.0CAL. STAKE IN PLACE
	PISTACIA X. RED PUSH RED PUSH PISTACHE	(5 @ 1.0 GPH)	36" BOX	23	9.0H., 4.0W., 1.75CAL. STAKE IN PLACE
	TIPUANA TIPU TIPU TREE	(5 @ 1.0 GPH)	24" BOX 36" BOX	25 3	5.0H., 3.0W., 1.0CAL. 9.0H., 5.0W., 1.75CAL. STAKE IN PLACE
large shrubs					
	DODONAEA VISCOSA HOPSEED BUSH	(1 @ 1.0 GPH)	5 GAL.	15	PLANT AT 7" O.C.
	LEUCOPHYLLUM FRUTESCENS GREEN CLOUD GREEN CLOUD SAGE	(1 @ 1.0 GPH)	5 GAL.	11	PLANT AT 3" O.C.
	TECOMA ALATA ORANGE JUBILEE	(1 @ 1.0 GPH)	5 GAL.	13	PLANT AT 8" O.C.
	TECOMA STANS YELLOW BELLS	(1 @ 1.0 GPH)	5 GAL.	18	PLANT AT 7" O.C.
medium shrubs					
	BOUGAINVILLEA 'TORCH GLOW' TORCH GLOW BOUGAINVILLEA	(1 @ 1.0 GPH)	5 GAL.	99	PLANT AT 5" O.C.
	BOUGAINVILLEA 'TORCH GLOW' TORCH GLOW BOUGAINVILLEA	(1 @ 1.0 GPH)	15 GAL.	82	PLANT AT 3.5' O.C.
	NERIUM OLEANDER PETITE PINK OLEANDER	(1 @ 1.0 GPH)	5 GAL.	12	PLANT AT 5" O.C.
	MUHLENBERGIA RIGENS DEER GRASS	(1 @ 1.0 GPH)	5 GAL.	14	PLANT AT 3" O.C.
small shrubs					
	ALOE BARBADENSIS ALOE VERA	(1 @ 1.0 GPH)	5 GAL.	49	PLANT AT 3" O.C.
	ASCLEPIAS SUBULATA DESERT MILKWEED	(1 @ 1.0 GPH)	5 GAL.	12	PLANT AT 3" O.C.
	DASYLIION WHEELERI DESERT SPOON	(1 @ 1.0 GPH)	5 GAL.	61	PLANT AT 5" O.C.
	HESPERALOE PARVIFLORA RED YUCCA	(1 @ 1.0 GPH)	5 GAL.	108	PLANT AT 3" O.C.
	HESPERALOE PARVIFLORA 'YELLOW' YELLOW YUCCA	(1 @ 1.0 GPH)	5 GAL.	24	PLANT AT 3" O.C.
	LEUCOPHYLLUM CANDIDUM THUNDER CLOUD	(1 @ 1.0 GPH)	5 GAL.	51	PLANT AT 3" O.C.
	MUHLENBERGIA CAPILLARIS 'PINK MUHLY' REGAL MIST	(1 @ 1.0 GPH)	5 GAL.	49	PLANT AT 3" O.C.
	RUPELLIA BRITTONIANA MEXICAN PETUNIA	(1 @ 1.0 GPH)	5 GAL.	24	PLANT AT 4" O.C.
	RUSSELLIA EQUISETIFORMIS CORAL FOUNTAIN	(1 @ 1.0 GPH)	5 GAL.	28	PLANT AT 4" O.C.
groundcover					
	EREMOPHILA GLABRA 'MINGNEW GOLD' OUTBACK SUNRISE EMU	(1 @ 1.0 GPH)	1 GAL.	86	PLANT AT 3" O.C.
	LANTANA 'DALLAS RED' RED LANTANA	(1 @ 1.0 GPH)	1 GAL.	29	PLANT AT 3" O.C.
	SETCREASEA PALLIDA PURPLE HEART PLANT	(1 @ 1.0 GPH)	1 GAL.	18	PLANT AT 3" O.C.
inerts					
	3/4" SCREENED DECOMPOSED GRANITE MATCH EXISTING ADJACENT		3/4" SCREENED	29,344 S.F.	2" MINIMUM IN ALL PLANTERS
	STEEL HEADER RUSTED FINISH			149 L.F.	
	ARTIFICIAL TURF-PUTTING SURFACE SYNTHETIC GRASS WAREHOUSE TYPE: TRUE PUTT - FIELD GREEN			601 S.F.	
	ARTIFICIAL TURF-FRINGE MATERIAL SYNTHETIC GRASS WAREHOUSE TYPE: DIAMOND PRO FESCUE - OLIVE GREEN			162 S.F.	
	ARTIFICIAL TURF EZ-TURF NUT MEG BLEND			2,003 S.F.	

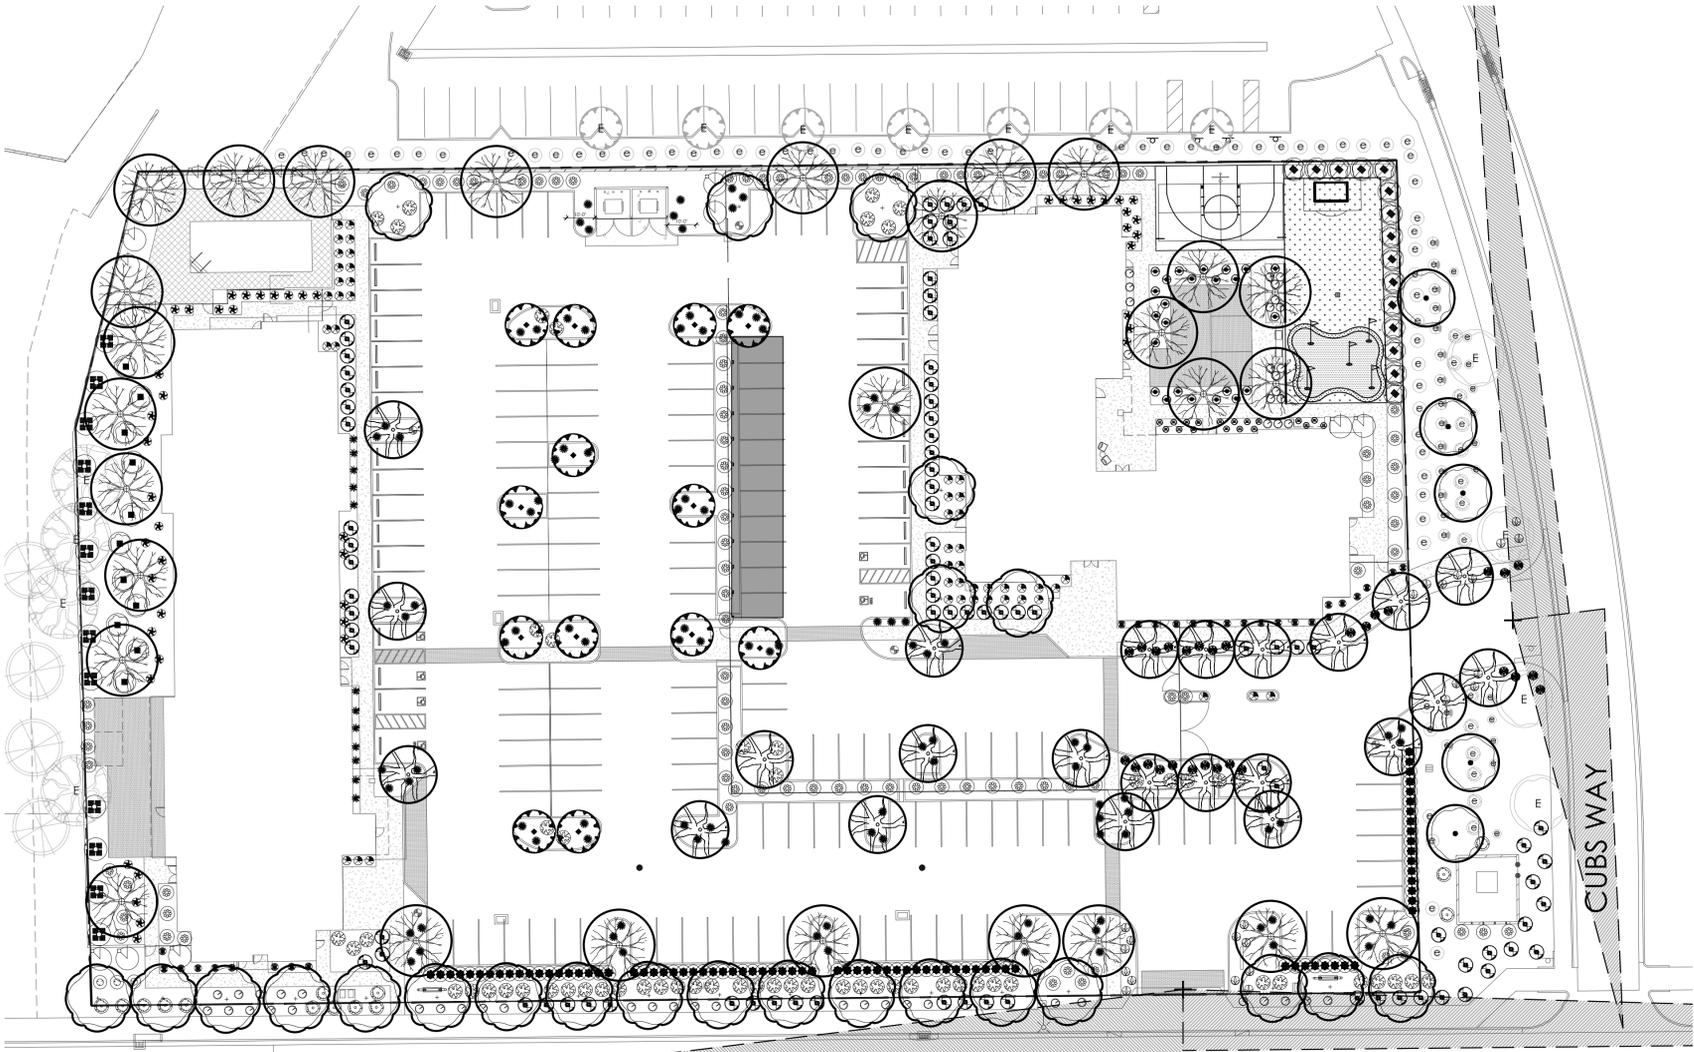

RIO SALADO PARKWAY

CUBS WAY

city of mesa landscape data

ZONING:	
NET SITE AREA:	136,776 S.F. (3.140 ACRES)
TOTAL R.O.W.:	11,220 S.F.
TOTAL FRONTAGE:	438 L.F.
TOTAL ON-SITE LANDSCAPE:	29,335 S.F.
PERCENTAGE OF LANDSCAPE:	21.44%
OVERALL:	
TREES PROVIDED FOR ENTIRE SITE:	86 TREES
36" BOX TREES REQUIRED: (25% OF TREES REQUIRED FOR ENTIRE SITE)	22 TREES
36" BOX TREES PROVIDED:	31 TREES
STREET FRONTAGE 438 LINEAR FEET:	
TREES REQUIRED: (1 PER 25' OF STREET FRONTAGE - 438/25= 18)	18
TREES PROVIDED:	18
24" BOX TREES REQUIRED: (50% OF TREES REQUIRED)	9
24" BOX TREES PROVIDED:	13
36" BOX TREES REQUIRED: (25% OF TREES REQUIRED)	5
36" BOX TREES PROVIDED:	5
SHRUBS REQUIRED: (6 PER 25' OF STREET FRONTAGE)	108
SHRUBS PROVIDED:	100

INTERIOR PARKING LOT LANDSCAPE

1 TREE & 3 SHRUBS PER 15' ISLAND
LANDSCAPE ISLANDS (35)
TREES PROVIDED (35)
36" BOX REQUIRED - 10% - (4)
36" BOX PROVIDED (12)
SHRUBS REQUIRED (106)
SHRUBS PROVIDED (112)

STREET FRONTAGE - 438 L.F.

1 TREE & 6 SHRUBS PER 25 L.F.
TREES REQUIRED (18)
TREES PROVIDED (18)
36" BOX REQUIRED - 25% - (5)
36" BOX PROVIDED (5)
24" BOX REQUIRED - 50% - (9)
24" BOX PROVIDED (13)
SHRUBS REQUIRED (108)
SHRUBS PROVIDED (118)

city of mesa vegetation credit table

	CREDIT (S.F.)	QTY ON PLAN	TOTAL CREDIT (S.F.)
EVERGREEN TREE: (MIN. 25'-0" TALL AT MATURITY)	100	94	9,400
LARGE SHRUB: (MIN. 8'-0" TALL AT MATURITY)	50	57	2,850
MEDIUM SHRUB: (4'-0" - 8'-0" TALL AT MATURITY)	25	190	4,750
SMALL SHRUB: (MAX. 4'-0" TALL AT MATURITY)	10	367	3,670
EVERGREEN GROUNDCOVER:	25	117	2,925
TOTAL VEGETATION CREDIT (S.F.)			23,595
TOTAL OPEN SPACE (S.F.)			40,555
VEGETATION COVERAGE (%)			58.2%


NOTE:
 THE SCREENING SHRUBS ALONG RIO SALADO PARKWAY WILL NEED TO BE 36" TALL AT THE TIME OF INSTALLATION. THE TORCH GLOW BOUGAINVILLEA SIZE IS 15 GALLON.
 THE SHRUBS USED TO SCREEN PARKING WILL NEED TO PROVIDE THE REQUIRED SCREENING AT THE TIME OF INSTALLATION. THE SPACING MAY NEED TO BE UNDER SPACED AT PLANTING IN ORDER TO PROVIDE A CONTINUOUS SCREEN. THE SHRUBS WILL NEED TO BE MAINTAINED TO FUNCTION AS A SCREEN & CANNOT BE PRUNED OR HEDGED INTO INDIVIDUAL PLANTS.

visibility triangle info

SITE VISIBILITY TRIANGLES ARE BASED ON CITY OF MESA PUBLIC STREET ACCESS GUIDELINES DATED FEB. 15, 2005.

RIO SALADO PARKWAY
 STREET SPEED: 40 MPH
 STREET CROSS SECTION 4LU
 FIGURE 2.3 (45MPH DESIGN SPEED) SD = 562'

CUBS WAY
 STREET SPEED: 25 MPH
 STREET CROSS SECTION 2LU
 FIGURE 2.3 (30 MPH DESIGN SPEED) SD = 331'

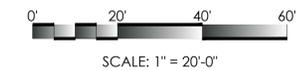

CUBS PRO HOUSING
 RIO SALADO PKWY & CUBS WAY
 MESA, ARIZONA 85201

PLANTING PLAN

PROJECT:

SHEET TITLE:

JOB NO: 25-053
 DATE: -
 DRAWN BY: B. PAUL
 SUBMITTED: 12.17.2025
 REVISED:

SHEET
L2.01

planting key notes

- 1 PROPERTY LINE / RIGHT OF WAY LINE.
- 2 DECOMPOSED GRANITE IN ALL PLANTING AREAS.
- 3 SIGHT VISIBILITY TRIANGLE. MAXIMUM MATURE PLANT MATERIAL HEIGHT IN THE SIGHT VISIBILITY TRIANGLES IS 24 INCHES.
- 4 ACCESSIBLE RAMP. SEE CIVIL ENG. PLANS.
- 5 CONCRETE SIDEWALK. SEE CIVIL ENG. PLANS.
- 6 FIRE HYDRANT - 3'-0" CLEAR OF ALL PLANT MATERIAL.
- 7 SITE LIGHTING. SEE ARCH. PLANS.
- 8 PLANT @ 3.5'-0" O.C. FOR RIO SALADO SCREENING SEE BOX NOTE
- 9 CURB. SEE CIVIL ENG. PLANS.
- 10 TRASH ENCLOSURE. SEE ARCH. SITE PLAN.
- 11 P.U.E. SEE CIVIL ENG. PLANS.
- 12 STORMWATER RETENTION. SEE CIVIL ENG. PLANS.
- 13 DRAINAGE STRUCTURE. SEE CIVIL ENG. PLANS.
- 14 LANDSCAPE WATER METER.
- 15 STEEL HEADER.
- 16 6' TALL WROUGHT IRON FENCE. SEE ARCH. PLANS.
- 17 6' TALL CMU BLOCK WALL. SEE ARCH. PLANS.
- 18 EXISTING CMU BLOCK WALL TO REMAIN.
- 19 ENTRY GATE. SEE ARCH. PLANS.
- 20 FIRE LINE BACKFLOW PREVENTOR - SCREEN MAINTAIN 3' ACCESS & CLEARANCE PER MAG STANDARD DETAIL 362.
- 21 PROPOSED TRANSFORMER LOCATION. MAINTAIN 3' ACCESS & CLEARANCE AROUND ALL EDGES. ALLOW FOR 12' CLEAR OPERATIONAL AREA IMMEDIATELY IN FRONT OF TRANSFORMER.
- 22 ENTRY MONUMENT. SEE ARCH. PLANS.


MATCHLINE "A" - SEE SHEET L2.01

NOTE:

THE SCREENING SHRUBS ALONG RIO SALADO PARKWAY WILL NEED TO BE 36" TALL AT THE TIME OF INSTALLATION. THE TORCH GLOW BOUGAINVILLEA SIZE IS 15 GALLON.
 THE SHRUBS USED TO SCREEN PARKING WILL NEED TO PROVIDE THE REQUIRED SCREENING AT THE TIME OF INSTALLATION. THE SPACING MAY NEED TO BE UNDER SPACED AT PLANTING IN ORDER TO PROVIDE A CONTINUOUS SCREEN. THE SHRUBS WILL NEED TO BE MAINTAINED TO FUNCTION AS A SCREEN & CANNOT BE PRUNED OR HEGGED INTO INDIVIDUAL PLANTS.

plant legend


	botanical name	common name
trees		
	ACACIA ANEURA	MULGA
	QUERCUS VIRGINIANA	SOUTHERN LIVE OAK
	PARKINSONIA HYBRID 'AZT'	'AZT' THORNLESS PALO VERDE
	PISTACIA X. RED PUSH	RED PUSH PISTACHE
	TIPUANA TIPU	TIPU TREE
large shrubs		
	DODONAEA VISCOSA	HOPSEED BUSH
	LEUCOPHYLLUM FRUTESCENS	'GREEN CLOUD'
	LEUCOPHYLLUM FRUTESCENS	'GREEN CLOUD SAGE'
	TECOMA ALATA	ORANGE JUBILEE
	TECOMA STANS	YELLOW BELLS
medium shrubs		
	BOUGAINVILLEA 'TORCH GLOW'	'TORCH GLOW BOUGAINVILLEA'
	BOUGAINVILLEA 'TORCH GLOW'	'TORCH GLOW BOUGAINVILLEA'
	NERIUM OLEANDER	PETITE PINK OLEANDER
	MUHLENBERGIA RIGENS	DEER GRASS
small shrubs		
	ALOE BARBADENSIS	ALOE VERA
	ASCLEPIAS SUBULATA	DESERT MILKWEEED
	DASYLIUM WHEELERI	DESERT SPOON
	HESPERALOE PARVIFLORA	RED YUCCA
	HESPERALOE PARVIFLORA	'YELLOW YUCCA'
	LEUCOPHYLLUM CANDIDUM	THUNDER CLOUD
	MUHLENBERGIA CAPILLARIS	'PINK MUHLY'
	RUELLIA BRITTONIANA	MEXICAN PETUNIA
	RUSSELLIA EQUISETIFORMIS	CORAL FOUNTAIN
groundcover		
	EREMOPHILA GLABRA	'MINGENEW GOLD'
	LANTANA 'DALLAS RED'	RED LANTANA
	SETCREASEA PALLIDA	PURPLE HEART PLANT
inerts		
	3/4" SCREENED DECOMPOSED GRANITE	MATCH EXISTING ADJACENT
	STEEL HEADER RUSTED FINISH	
	ARTIFICIAL TURF-PUTTING SURFACE	SYNTHETIC GRASS WAREHOUSE TYPE: TRUE PUTT - FIELD GREEN
	ARTIFICIAL TURF-FRINGE MATERIAL	SYNTHETIC GRASS WAREHOUSE TYPE: DIAMOND PRO FESCUE - OLIVE GREEN
	ARTIFICIAL TURF	EZ-TURF NUT MEG BLEND

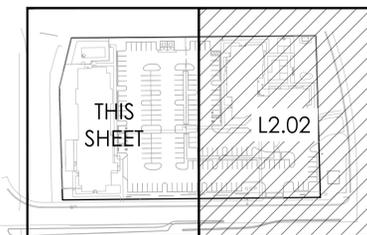

key map




not to scale

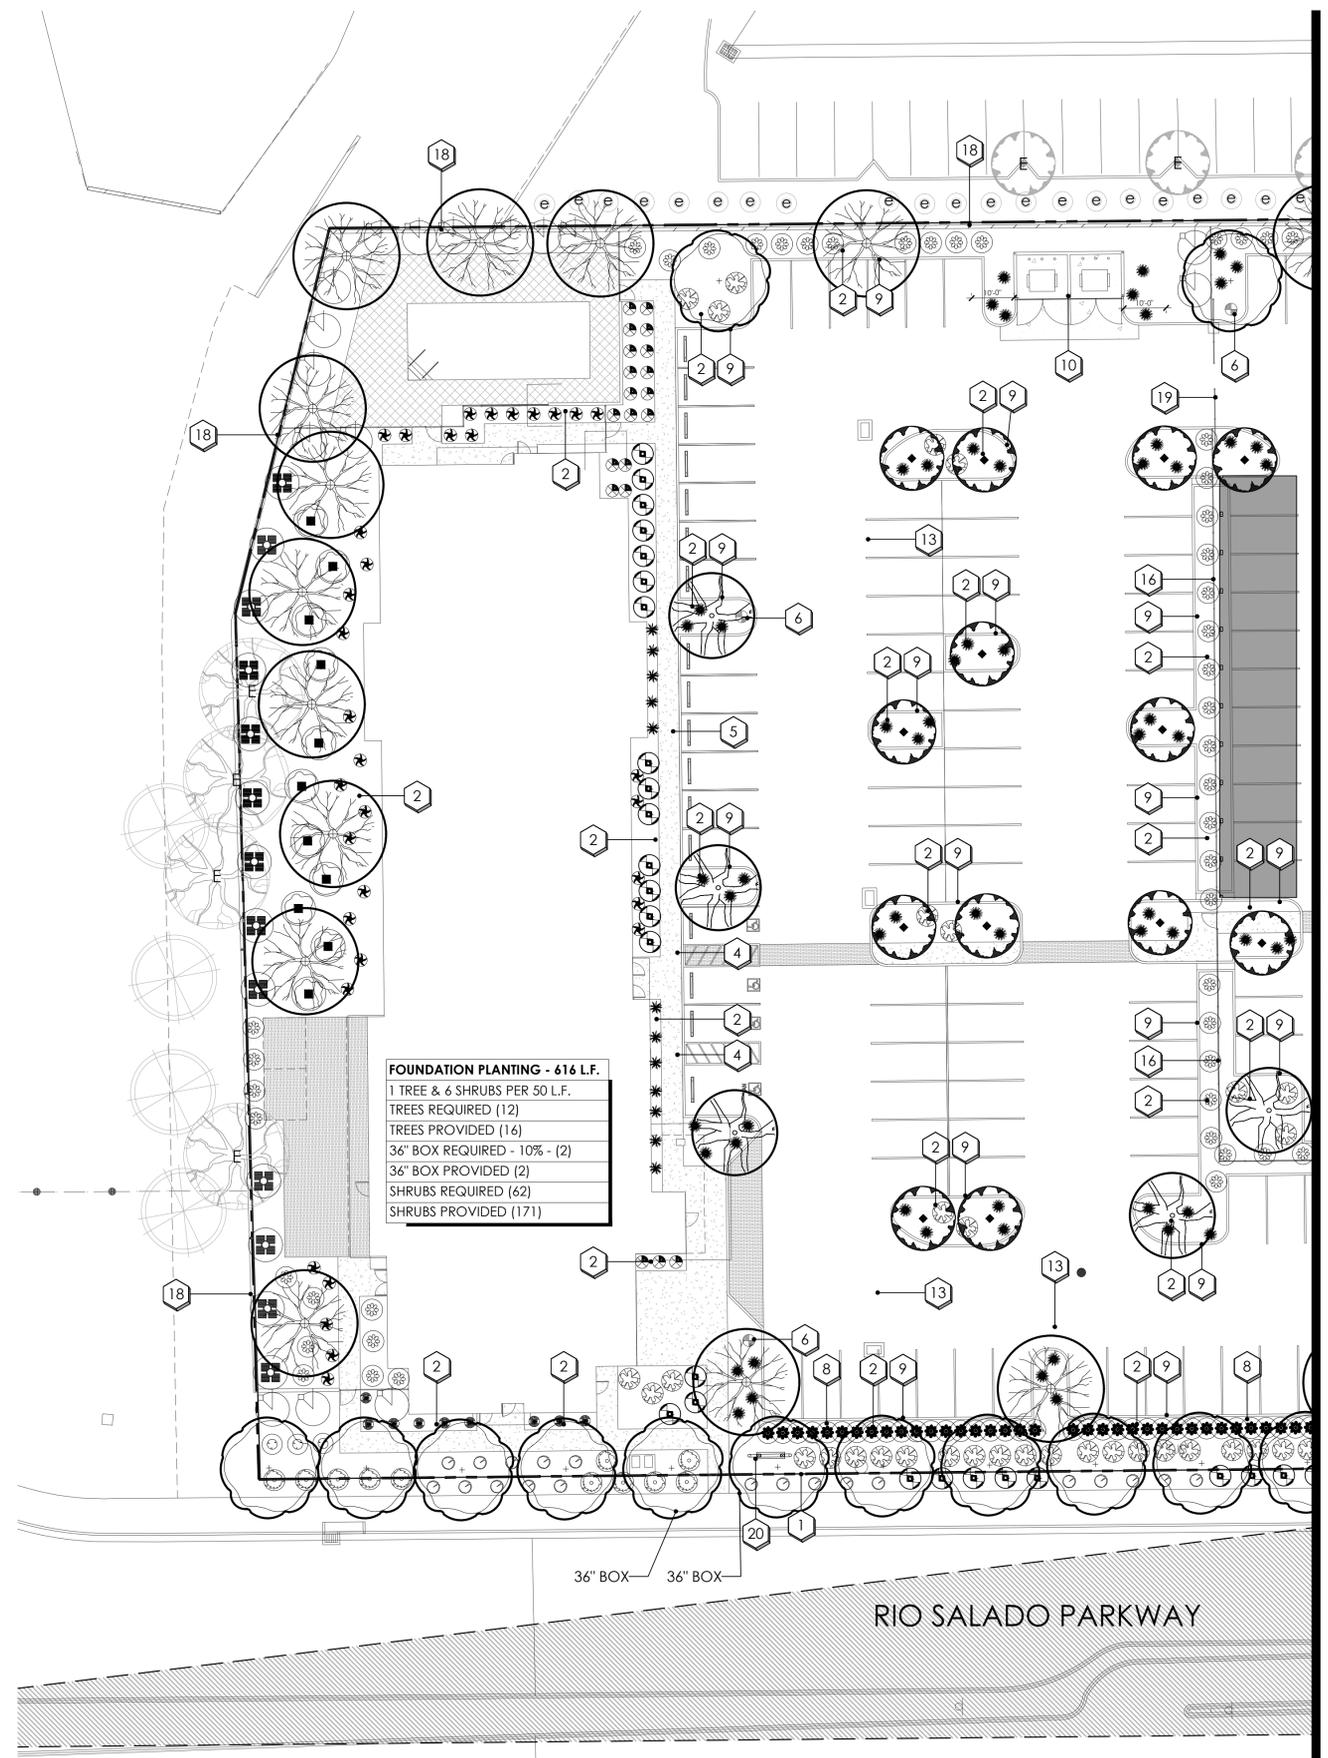

FOUNDATION PLANTING - 616 L.F.

1 TREE & 6 SHRUBS PER 50 L.F.
TREES REQUIRED (12)
TREES PROVIDED (16)
36" BOX REQUIRED - 10% - (2)
36" BOX PROVIDED (2)
SHRUBS REQUIRED (62)
SHRUBS PROVIDED (171)

RIO SALADO PARKWAY

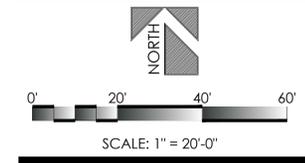

CUBS PRO HOUSING
 RIO SALADO PKWY & CUBS WAY
 MESA, ARIZONA 85201

PLANTING PLAN

PROJECT:

SHEET TITLE:

JOB NO: 25-053
 DATE: -
 DRAWN BY: B. PAUL
 SUBMITTED: 12.17.2025
 REVISED:

SHEET
L2.02
 5 of 9

planting key notes


- 1 PROPERTY LINE / RIGHT OF WAY LINE.
- 2 DECOMPOSED GRANITE IN ALL PLANTING AREAS.
- 3 SIGHT VISIBILITY TRIANGLE, MAXIMUM MATURE PLANT MATERIAL HEIGHT IN THE SIGHT VISIBILITY TRIANGLES IS 24 INCHES.
- 4 ACCESSIBLE RAMP. SEE CIVIL ENG. PLANS.
- 5 CONCRETE SIDEWALK. SEE CIVIL ENG. PLANS.
- 6 FIRE HYDRANT - 3'-0" CLEAR OF ALL PLANT MATERIAL.
- 7 SITE LIGHTING. SEE ARCH. PLANS.
- 8 PLANT @ 3.5'-0" O.C. FOR RIO SALADO SCREENING SEE BOX NOTE
- 9 CURB. SEE CIVIL ENG. PLANS.
- 10 TRASH ENCLOSURE. SEE ARCH. SITE PLAN.
- 11 P.U.E. SEE CIVIL ENG. PLANS.
- 12 STORMWATER RETENTION. SEE CIVIL ENG. PLANS.
- 13 DRAINAGE STRUCTURE. SEE CIVIL ENG. PLANS.
- 14 LANDSCAPE WATER METER.
- 15 STEEL HEADER.
- 16 6' TALL WROUGHT IRON FENCE. SEE ARCH. PLANS.
- 17 6' TALL CMU BLOCK WALL. SEE ARCH. PLANS.
- 18 EXISTING CMU BLOCK WALL TO REMAIN.
- 19 ENTRY GATE. SEE ARCH. PLANS.
- 20 FIRE LINE BACKFLOW PREVENTOR - SCREEN MAINTAIN 3' ACCESS & CLEARANCE PER MAG STANDARD DETAIL 362.
- 21 PROPOSED TRANSFORMER LOCATION. MAINTAIN 3' ACCESS & CLEARANCE AROUND ALL EDGES. ALLOW FOR 12' CLEAR OPERATIONAL AREA IMMEDIATELY IN FRONT OF TRANSFORMER.
- 22 ENTRY MONUMENT. SEE ARCH. PLANS.

plant legend

- | | botanical name | common name |
|----------------------|----------------------------------|--|
| trees | | |
| | ACACIA ANEURA | MULGA |
| | QUERCUS VIRGINIANA | SOUTHERN LIVE OAK |
| | PARKINSONI HYBRID 'AZT' | 'AZT' THORNLESS PALO VERDE |
| | PISTACIA X. RED PUSH | RED PUSH PISTACHE |
| | TIPUANA TIPU | TIPU TREE |
| large shrubs | | |
| | DODONAEA VISCOZA | HOPSEED BUSH |
| | LEUCOPHYLLUM FRUTESCENS | 'GREEN CLOUD' |
| | LEUCOPHYLLUM FRUTESCENS | 'GREEN CLOUD SAGE' |
| | TECOMA ALATA | ORANGE JUBILEE |
| | TECOMA STANS | YELLOW BELLS |
| medium shrubs | | |
| | BOUGAINVILLEA 'TORCH GLOW' | 'TORCH GLOW BOUGAINVILLEA' |
| | BOUGAINVILLEA 'TORCH GLOW' | 'TORCH GLOW BOUGAINVILLEA' |
| | NERIUM OLEANDER | PETITE PINK OLEANDER |
| | MUHLENBERGIA RIGENS | DEER GRASS |
| small shrubs | | |
| | ALOE BARBADENSIS | ALOE VERA |
| | ASCLEPIAS SUBULATA | DESERT MILKWEED |
| | DASYLIUM WHEELERI | DESERT SPOON |
| | HESPERALOE PARVIFLORA | RED YUCCA |
| | HESPERALOE PARVIFLORA | 'YELLOW YUCCA' |
| | LEUCOPHYLLUM CANDIDUM | THUNDER CLOUD |
| | MUHLENBERGIA CAPILLARIS | 'PINK MUHLY' |
| | RUELLIA BRITTONIANA | MEXICAN PETUNIA |
| | RUSSELLIA EQUISETIFORMIS | CORAL FOUNTAIN |
| groundcover | | |
| | EREMOPHILA GLABRA | 'MINGENEW GOLD' |
| | LANTANA 'DALLAS RED' | RED LANTANA |
| | SETCREASEA PALLIDA | PURPLE HEART PLANT |
| inerts | | |
| | 3/4" SCREENED DECOMPOSED GRANITE | MATCH EXISTING ADJACENT |
| | STEEL HEADER RUSTED FINISH | |
| | ARTIFICIAL TURF-PUTTING SURFACE | SYNTHETIC GRASS WAREHOUSE TYPE: TRUE PUTT - FIELD GREEN |
| | ARTIFICIAL TURF-FRINGE MATERIAL | SYNTHETIC GRASS WAREHOUSE TYPE: DIAMOND PRO FESCUE - OLIVE GREEN |
| | ARTIFICIAL TURF | EZ-TURF NUT MEG BLEND |


NOTE:

THE SCREENING SHRUBS ALONG RIO SALADO PARKWAY WILL NEED TO BE 36" TALL AT THE TIME OF INSTALLATION. THE TORCH GLOW BOUGAINVILLEA SIZE IS 15 GALLON. THE SHRUBS USED TO SCREEN PARKING WILL NEED TO PROVIDE THE REQUIRED SCREENING AT THE TIME OF INSTALLATION. THE SPACING MAY NEED TO BE UNDER SPACED AT PLANTING IN ORDER TO PROVIDE A CONTINUOUS SCREEN. THE SHRUBS WILL NEED TO BE MAINTAINED TO FUNCTION AS A SCREEN & CANNOT BE PRUNED OR HEGGED INTO INDIVIDUAL PLANTS.

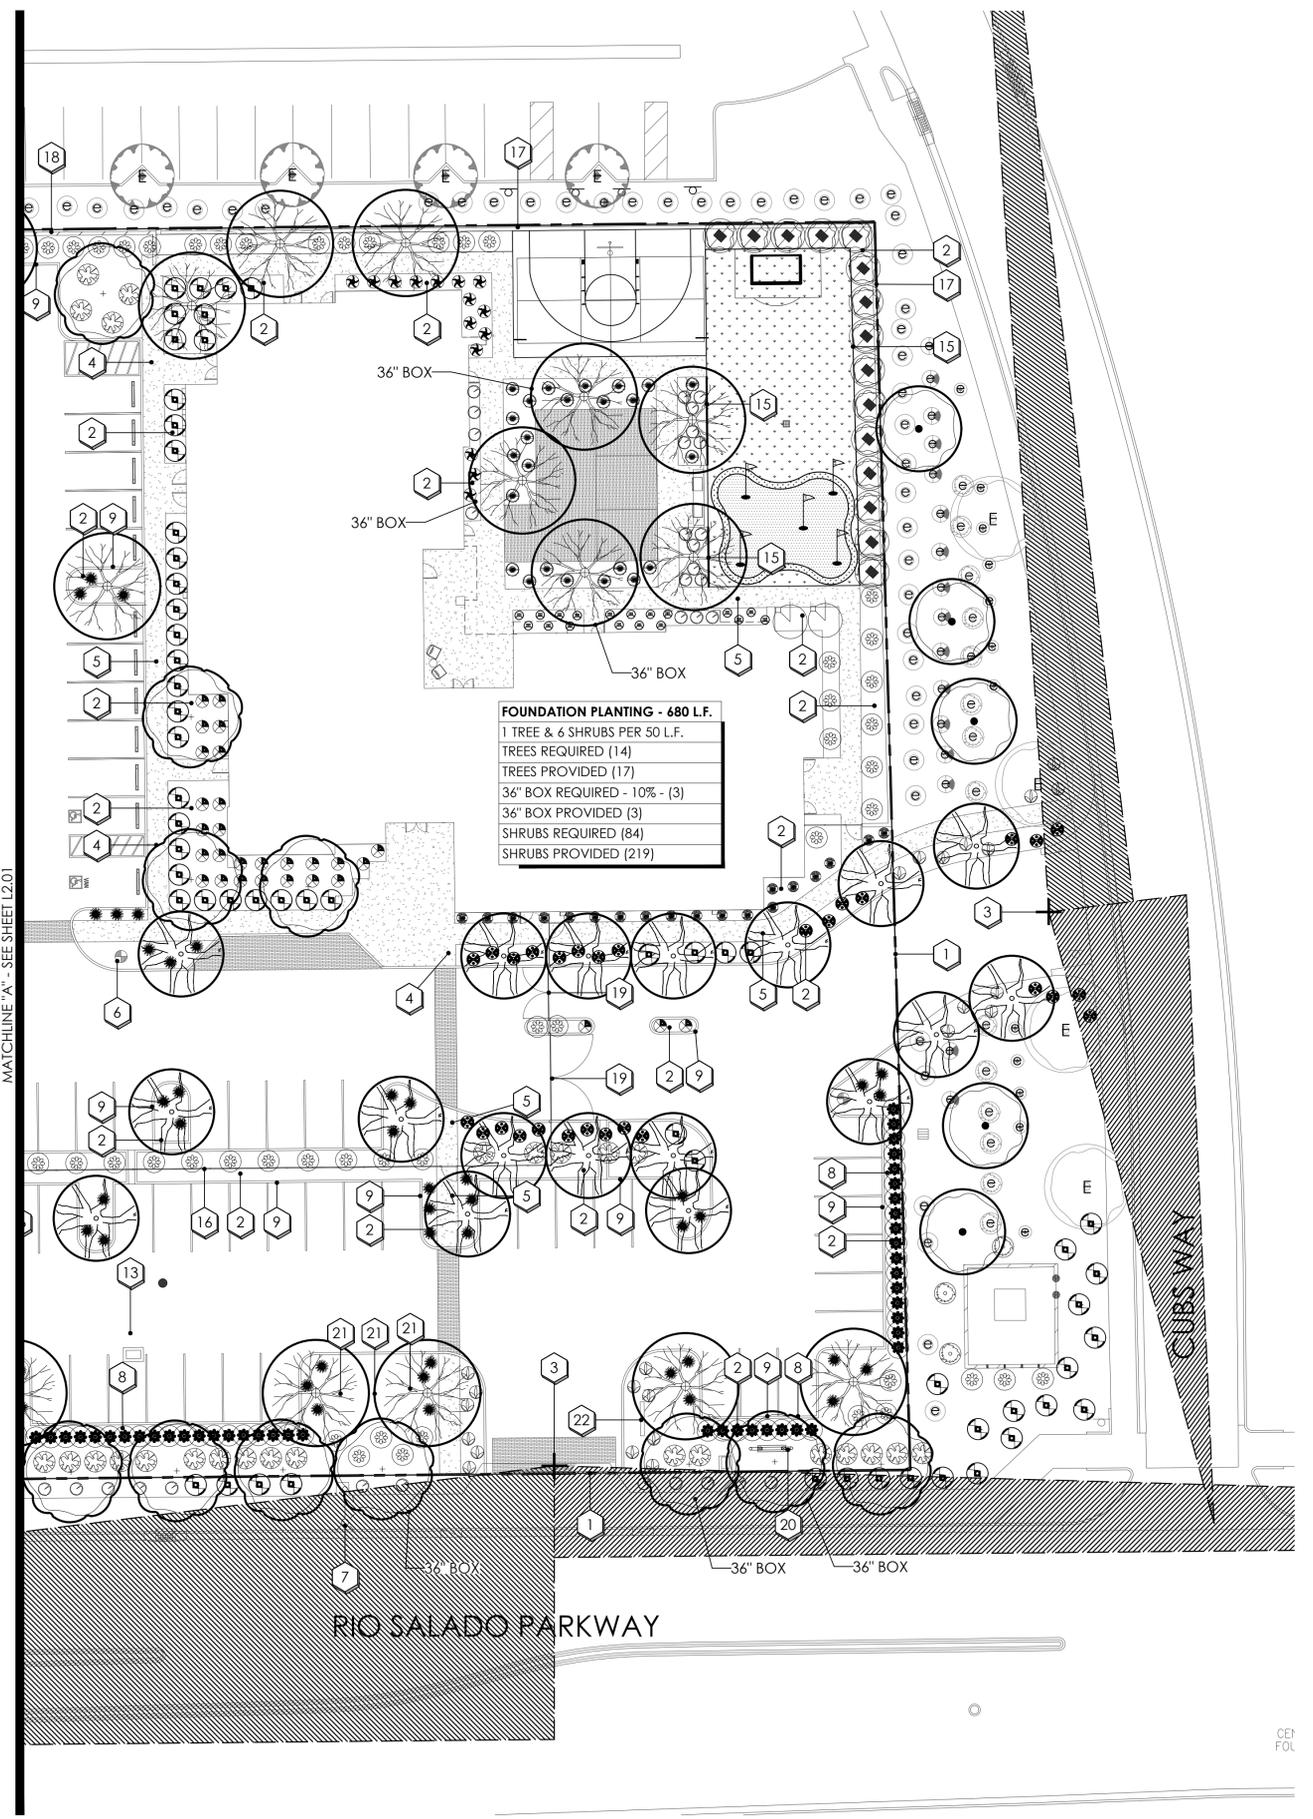



MATCHLINE "A" - SEE SHEET L2.01

CD
 FOL

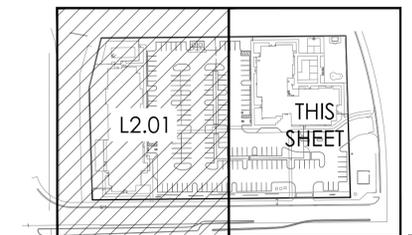

key map



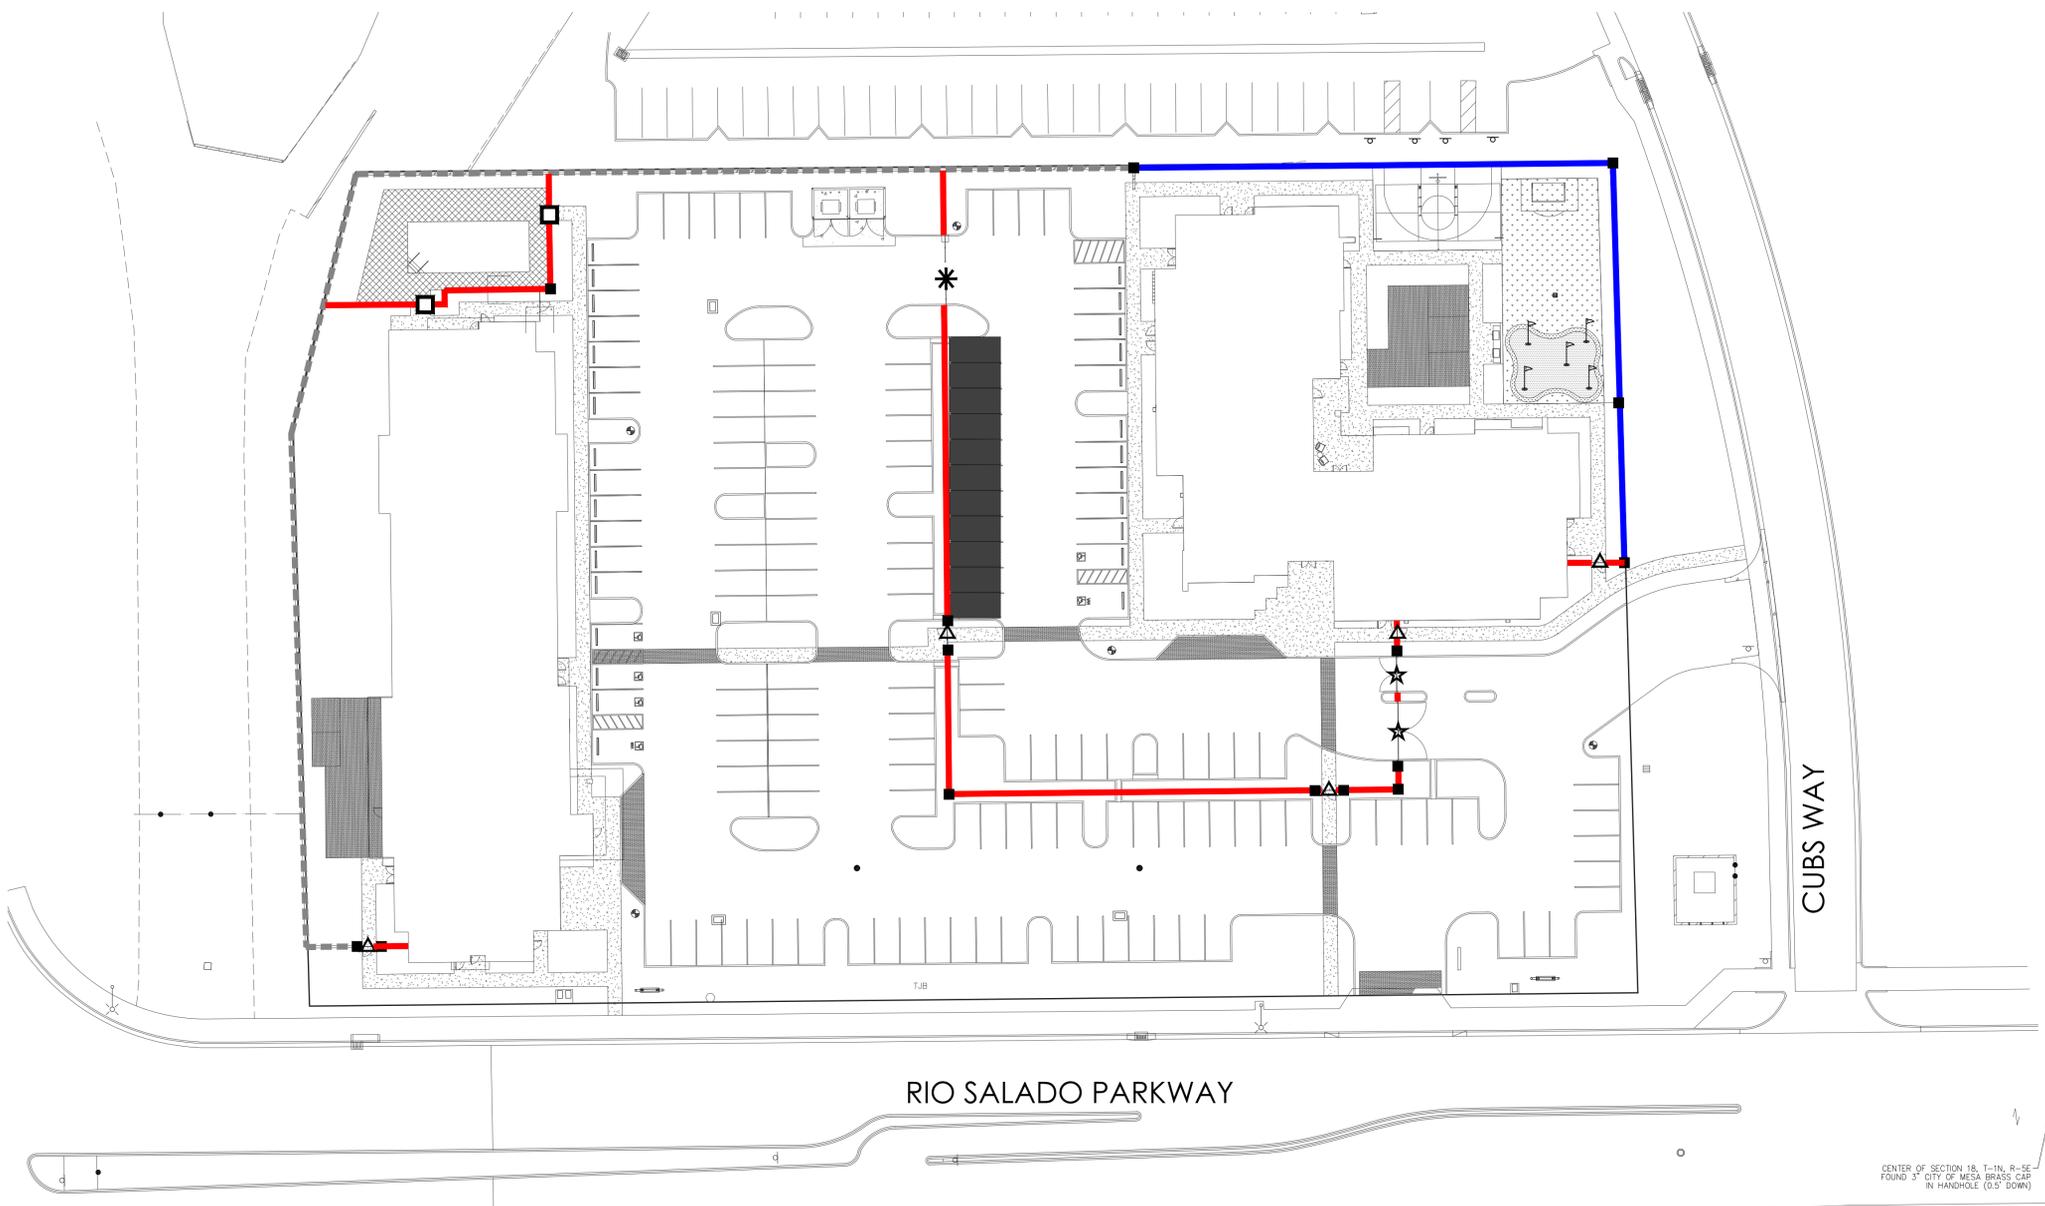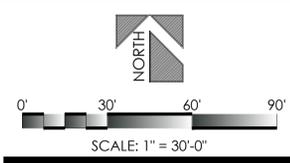

wall key notes


- P1** 1 6' HIGH PERIMETER THEME WALL. SEE SHEET L4.01, DETAIL 'C'. 311 L.F. TOTAL
- P2** 2 6' HIGH WROUGHT IRON FENCE. SEE SHEET L4.02, DETAIL 'D'. 509 L.F. TOTAL
- E1** 3 6' HIGH EXISTING CMU WALL. PROTECT IN PLACE
- 4 2'-0" x 2'-0" WALL PILASTER WITH PRECAST CONCRETE CAP. SEE SHEET L4.02, DETAIL 'A' QUANTITY: 15
- 5 PROPOSED ENTRY SWING GATE LOCATION. SEE SHEET L4.01, DETAIL 'F'.
- 6 PROPOSED ENTRY SLIDE GATE LOCATION. SEE SHEET L4.02, DETAIL 'E'.
- 7 PROPOSED PEDESTRIAN ENTRANCE. SEE SHEET L4.01, DETAIL 'A'.
- 8 PROPOSED POOL GATE. SEE SHEET L4.01, DETAIL 'B'.

NOTE:
 ALL WALLS NOT SHOWN ON THE PLAN
 WILL BE STANDARD 6'-0" HIGH 4" x 8" x 16"
 DOOLEY BLOCK WALLS WITH 'H' PILASTERS.

RIO SALADO PARKWAY

CUBS WAY

CENTER OF SECTION 18, T=1N, R=5E
 FOUND 3" CITY OF MESA BRASS CAP
 IN HANDHOLE (0.5' DOWN)

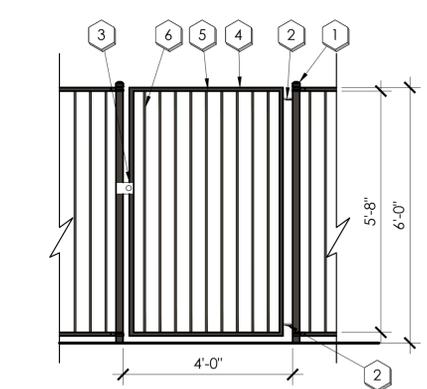


A SELF CLOSING/LATCHING PEDESTRIAN GATE
 NOTE: THE CONTRACTOR SHALL PROVIDE SHOP DRAWINGS TO THE LANDSCAPE ARCHITECT FOR REVIEW AND APPROVAL PRIOR TO THE BEGINNING OF CONSTRUCTION.

key notes

- 1 2" X 2" STEEL POSTS 14 GAUGE W/ CAST IRON FLAT CAP. SPACING 96" OR AS PER PLAN POWDERCOAT CHARCOAL GREY
- 2 SPRING LOADED HINGES (TYP.)
- 3 SELF LOCKING LATCH. PROVIDE KEY FOB AND CALL BOX WITH CODE AND CALLING FEATURE TO EACH RESIDENT'S HOME.
- 4 ACCESS GATES MUST OPEN AWAY FROM THE PROPERTY.
- 5 1" X 1" SQ. TUBULAR STEEL RAIL POWDERCOAT CHARCOAL GREY
- 6 3/4" X 3/4" SQ. TUBULAR STEEL PICKETS AT 3-3/4" O.C. MAXIMUM SPACING POWDERCOAT CHARCOAL GREY

SCALE: 1/2" = 1'-0"

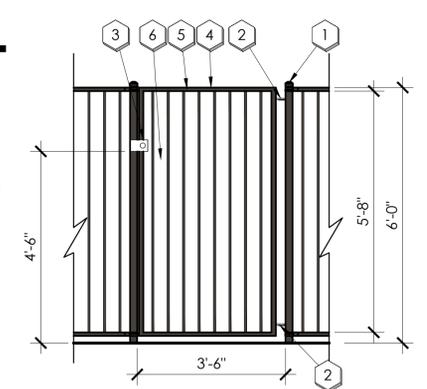

B SELF CLOSING/LATCHING POOL GATE
 NOTE: THE CONTRACTOR SHALL PROVIDE SHOP DRAWINGS TO THE LANDSCAPE ARCHITECT FOR REVIEW AND APPROVAL PRIOR TO THE BEGINNING OF CONSTRUCTION.

key notes

- 1 2" X 2" STEEL POSTS 14 GAUGE W/ CAST IRON FLAT CAP. SPACING 96" OR AS PER PLAN POWDERCOAT CHARCOAL GREY
- 2 SPRING LOADED HINGES (TYP.)
- 3 SELF LOCKING LATCH @ 54" ABOVE FINISH GRADE WHEN THE LATCHING MECHANISM IS LESS THAN 54 INCHES ABOVE GROUND, IT MUST BE ON THE POOL OF THE GATE AND AT LEAST 3" BELOW THE TOP OF THE GATE. PROVIDE KEY FOB TO EACH RESIDENT.
- 4 ACCESS GATES MUST OPEN AWAY FROM THE POOL.
- 5 1" X 1" SQ. TUBULAR STEEL RAIL POWDERCOAT CHARCOAL GREY
- 6 3/4" X 3/4" SQ. TUBULAR STEEL PICKETS AT 3-3/4" O.C. MAXIMUM SPACING POWDERCOAT CHARCOAL GREY

SCALE: 1/2" = 1'-0"


CUBS PRO HOUSING
 RIO SALADO PKWY & CUBS WAY
 MESA, ARIZONA 85201

PROJECT:

SHEET TITLE:

JOB NO: 25-053
 DATE: -
 DRAWN BY: B. PAUL
 SUBMITTED: 12.17.2025
 REVISED:

SHEET
L4.01

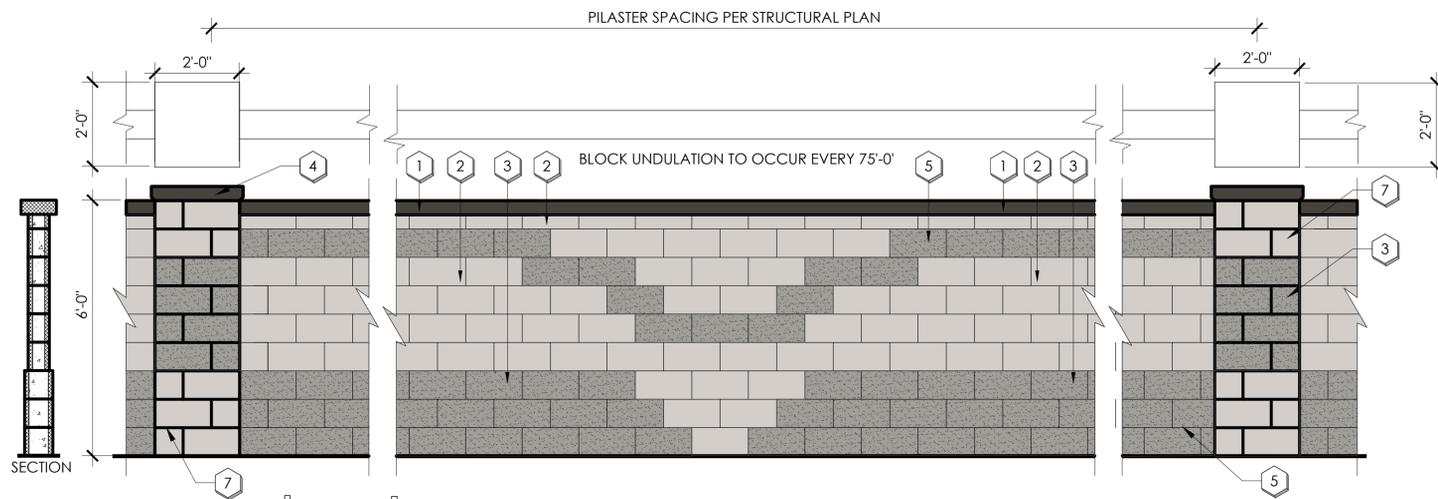


key notes

- 1 10" X 4" X 16" SMOOTH ACCENT CAP
- 2 6" X 8" X 16" CMU BLOCK
- 3 8" X 8" X 16" SPLIT FACE CMU BLOCK
- 4 PRECAST PC-28 CONCRETE CAP
- 5 6" X 8" X 16" SPLIT FACE CMU BLOCK
- 6 4" X 8" X 16" CMU BLOCK
- 7 8" X 8" X 16" CMU BLOCK

WALL ELEVATION

NOTE: THE CONTRACTOR SHALL PROVIDE SHOP DRAWINGS TO THE LANDSCAPE ARCHITECT FOR REVIEW AND APPROVAL PRIOR TO THE BEGINNING OF CONSTRUCTION. STRUCTURAL DETAILS PROVIDED BY OTHERS UNDER SEPARATE PERMIT. SCALE: 1/2" = 1'-0"

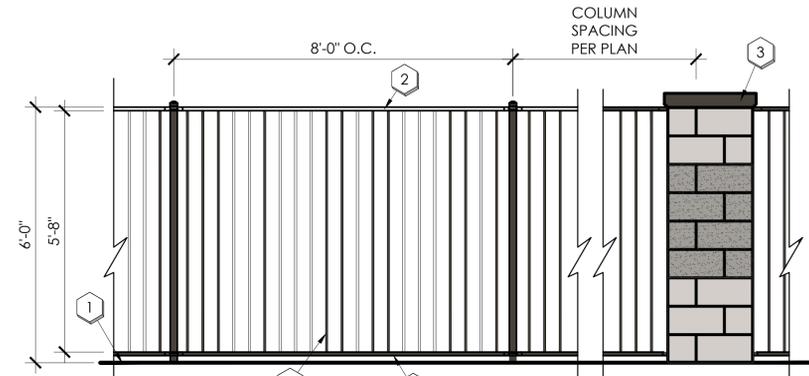


key notes

- 1 FINISH GRADE
- 2 1" X 1" SQ. TUBULAR STEEL RAIL POWDERCOAT CHARCOAL GREY
- 3 24" X 24" CMU BLOCK COLUMN SEE DETAIL "C" ON SHEET L.05
- 4 3/4" X 3/4" SQ. TUBULAR STEEL PICKETS AT 3-3/4" O.C. MAXIMUM SPACING POWDERCOAT CHARCOAL GREY

6'-0" WROUGHT IRON FENCE

SCALE: 1/2" = 1'-0"

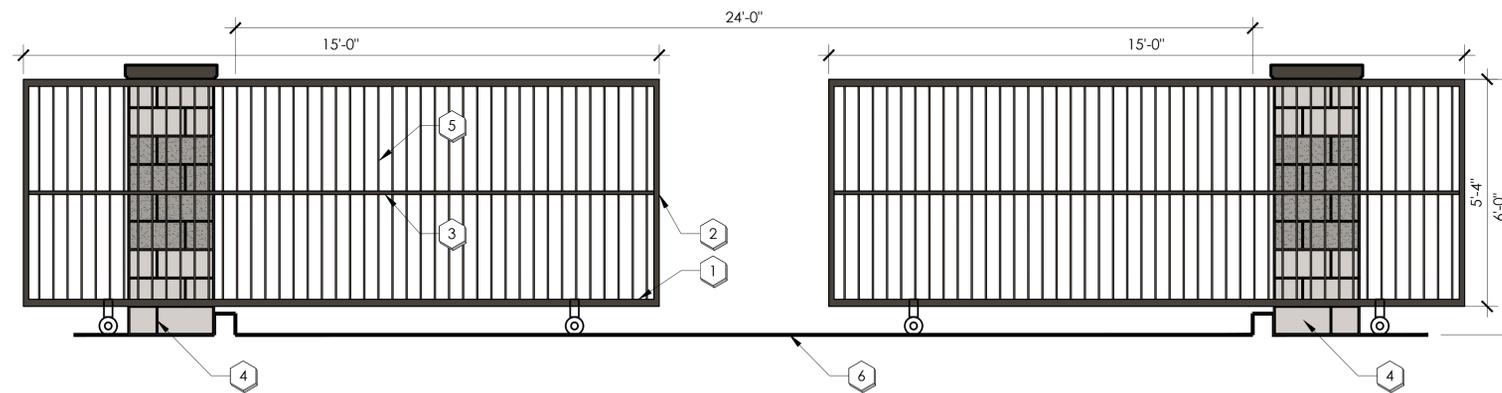


key notes

- 1 2" X 2" SQUARE TUBULAR STEEL FRAME. POWDERCOAT CHARCOAL GREY
- 2 1-1/2" X 2" RECTANGULAR TUBULAR STEEL FRAME. POWDERCOAT CHARCOAL GREY
- 3 1" X 1" SQUARE TUBULAR STEEL RAIL POWDERCOAT CHARCOAL GREY
- 4 2'-0" X 2'-0" WALL PILASTER
- 5 3/4" X 3/4" SQ. TUBULAR STEEL PICKETS AT 3-3/4" O.C. MAXIMUM SPACING POWDERCOAT CHARCOAL GREY
- 6 FINISH GRADE

SLIDE GATE ELEVATION

NOTE: THE CONTRACTOR SHALL PROVIDE SHOP DRAWINGS TO THE LANDSCAPE ARCHITECT FOR REVIEW AND APPROVAL PRIOR TO THE BEGINNING OF CONSTRUCTION. STRUCTURAL DETAILS PROVIDED BY OTHERS UNDER SEPARATE PERMIT. SCALE: 1/2" = 1'-0"


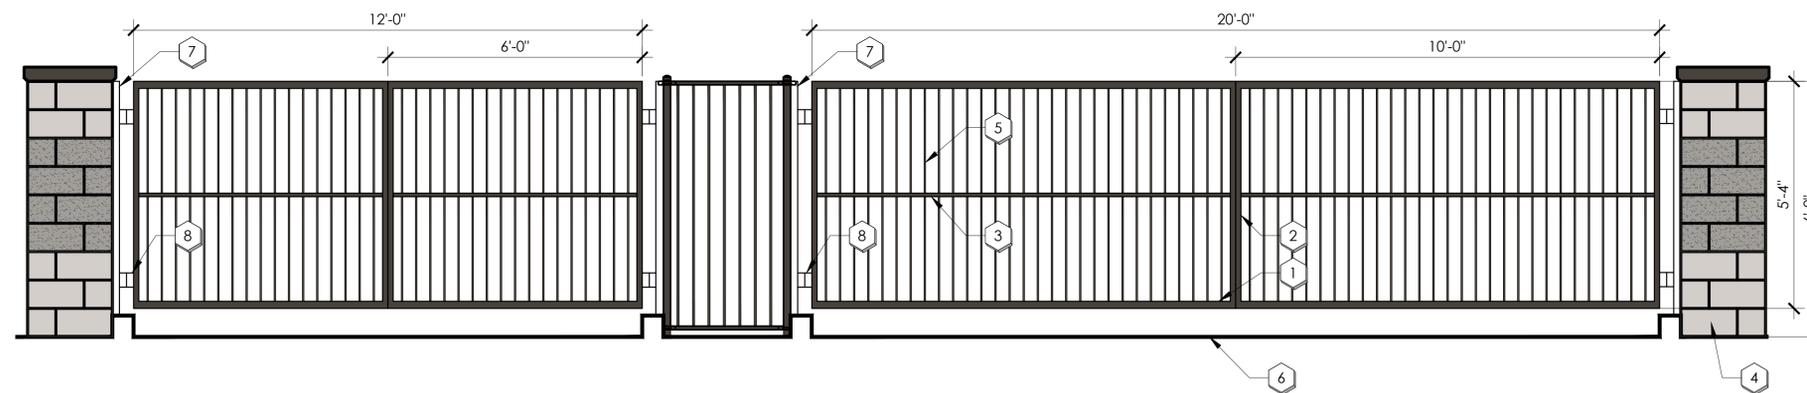


key notes

- 1 2" X 2" SQUARE TUBULAR STEEL FRAME. POWDERCOAT CHARCOAL GREY
- 2 1-1/2" X 2" RECTANGULAR TUBULAR STEEL FRAME. POWDERCOAT CHARCOAL GREY
- 3 1" X 1" SQUARE TUBULAR STEEL RAIL POWDERCOAT CHARCOAL GREY
- 4 2'-0" X 2'-0" WALL PILASTER
- 5 3/4" X 3/4" SQ. TUBULAR STEEL PICKETS AT 3-3/4" O.C. MAXIMUM SPACING POWDERCOAT CHARCOAL GREY
- 6 FINISH GRADE
- 7 2" X 2" STEEL POSTS 14 GAUGE W/ CAST IRON FLAT CAP.
- 8 SPRING LOADED HINGES (TYP.)

MAIN ENTRY/EXIT SWING GATE ELEVATION

NOTE: THE CONTRACTOR SHALL PROVIDE SHOP DRAWINGS TO THE LANDSCAPE ARCHITECT FOR REVIEW AND APPROVAL PRIOR TO THE BEGINNING OF CONSTRUCTION. STRUCTURAL DETAILS PROVIDED BY OTHERS UNDER SEPARATE PERMIT. SCALE: 1/2" = 1'-0"

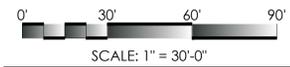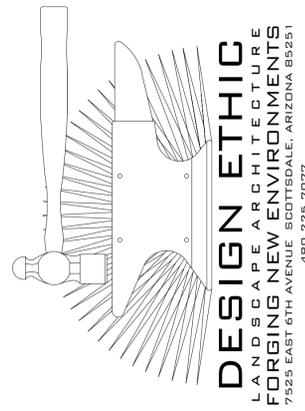

CUBS PRO HOUSING
 RIO SALADO PKWY & CUBS WAY
 MESA, ARIZONA 85201


WALL PLAN & DETAILS

PROJECT:

SHEET TITLE:


JOB NO: 25-053
 DATE: -
 DRAWN BY: B. PAUL
 SUBMITTED: 12.17.2025
 REVISED:

SHEET
L4.02

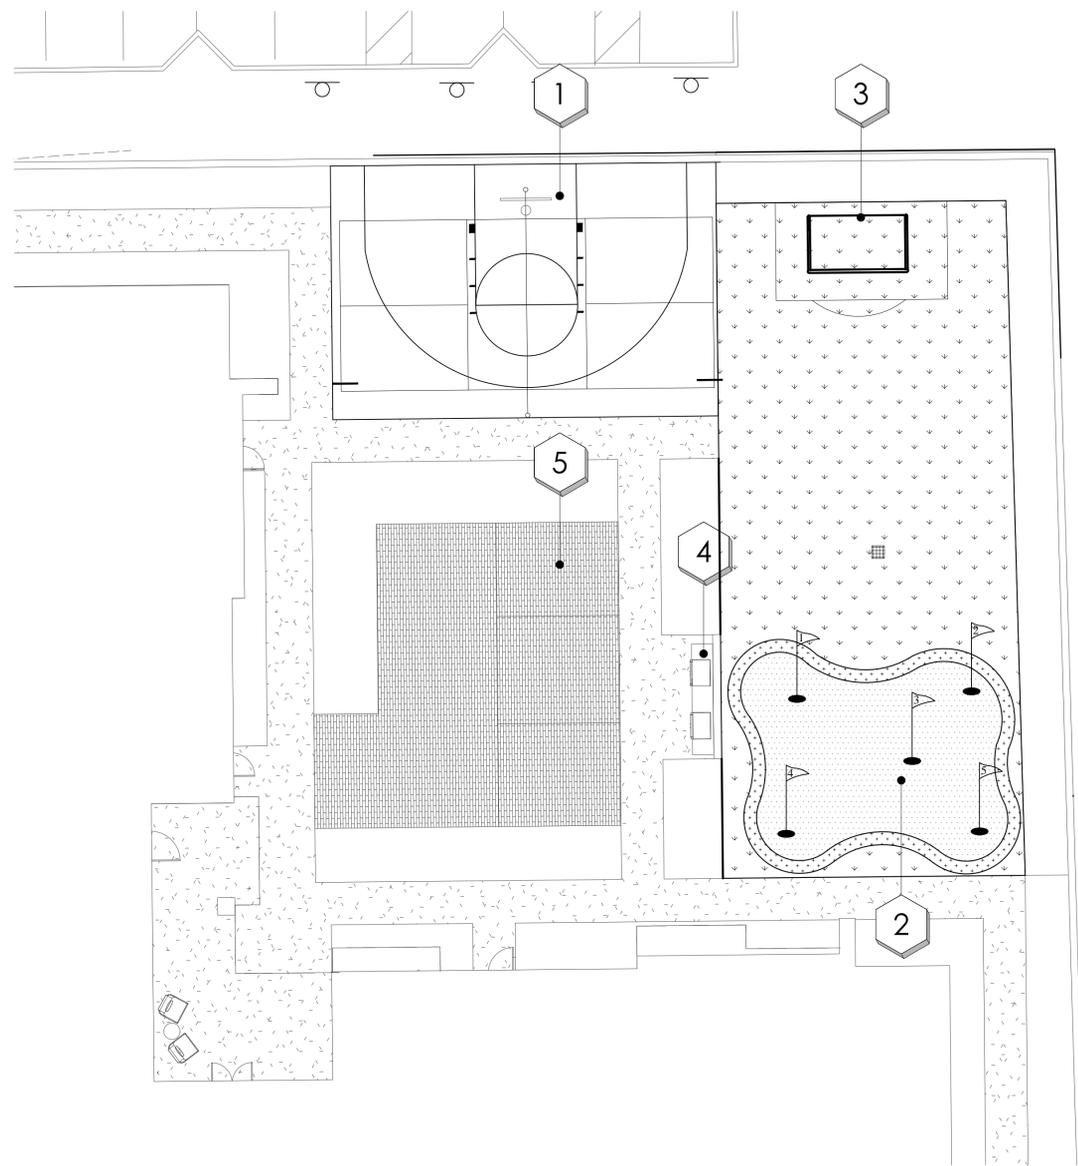

amenities key notes


- 1 SPORTS COURT
- 2 PUTTING GREEN
- 3 HALF SOCCER FIELD AREA
- 4 BBQ GRILL AREA.
- 5 OUTDOOR PATIO SEE -

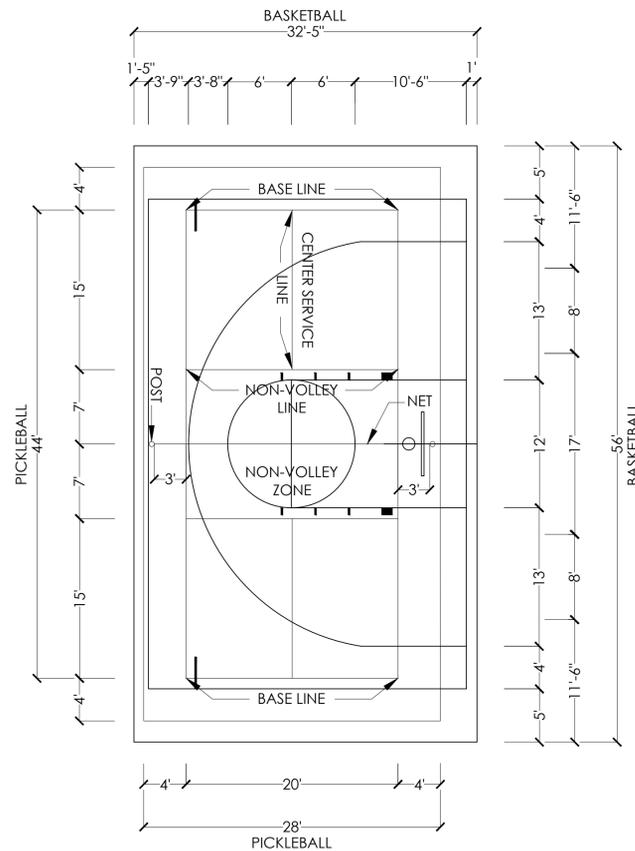

SPORT COURT

NOTE: CONCRETE FOUNDATION FOR SPORT COURT TO BE EVALUATED AND DETERMINED BY ENGINEER.

SCALE: 1/8" = 1'-0"

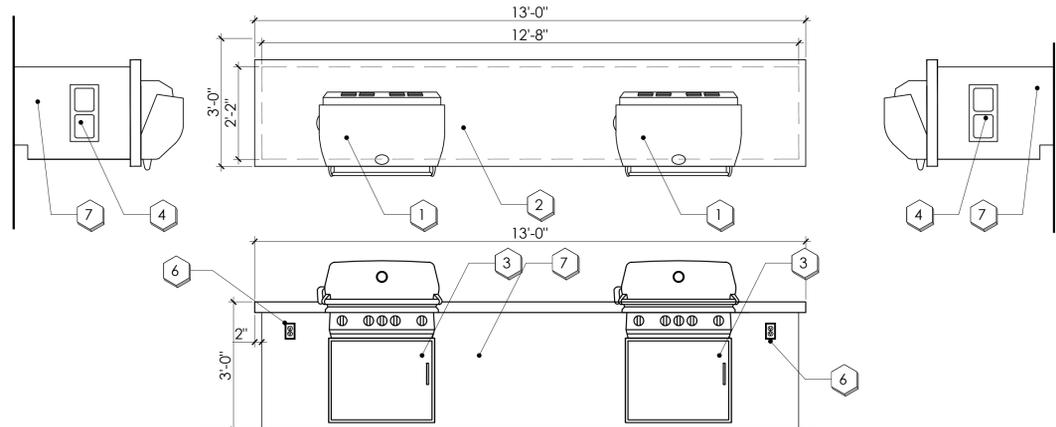


key notes

- 1 BBQ GAL. # 368433 - TURBO ELITE 5B +RB NGL CUT OUT DIMENSIONS: 38.5" (W) X 19.75" (D) X 9.5" (H) PRODUCT DIMENSIONS: 39.75" (W) X 25" (D) X 9" (H)
- 2 3" THICK POURED IN PLACE CONCRETE COUNTERTOP
- 3 ACCESS DOOR w/ LOCK VERIFY CUTOUT REQUIREMENTS
- 4 VENT BLOCK ON SIDE OF BBQ ISLAND
- 5 GASAV-R AUTOMATIC GAS SHUT-OFF AND TIMER VALVE (INTERNAL - NOT SHOWN)
- 6 OUTDOOR RATED GFCI OUTLET ELECTRICAL TO BE COORDINATED BY CONTRACTOR AT INSTALL
- 7 STUCCO AND PAINT BLOCK TO MATCH BUILDINGS

36"W BBQ @ 36"H

SCALE: 1/2" = 1'-0"

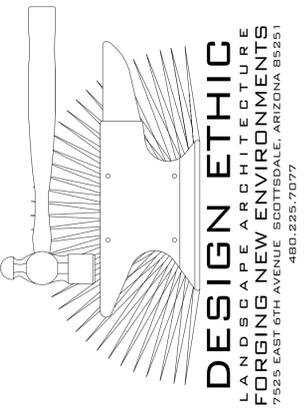

SCALE: 1" = 30'-0"



CUBS PRO HOUSING
RIO SALADO PKWY & CUBS WAY
MESA, ARIZONA 85201

AMENITIES

PROJECT:


SHEET TITLE:

JOB NO: 25-053
DATE: -
DRAWN BY: B. PAUL
SUBMITTED: 12.17.2025
REVISED:

SHEET

L5.01

8 of 9

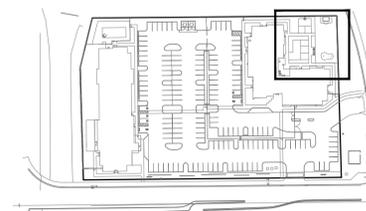

key map



not to scale