

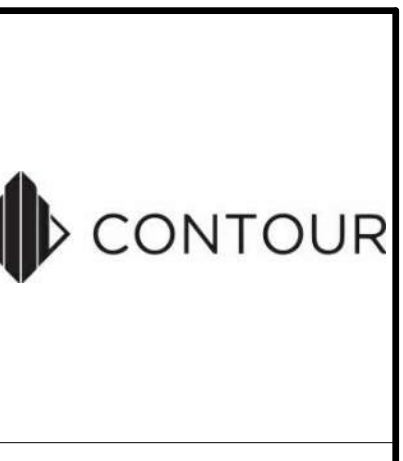


WARE MALCOMB
 ARCHITECTURE
 CIVIL ENGINEERING
 PLANNING
 BRANDING
 INTERIORS
 BUILDING MEASUREMENT
 277 E. Camelback Rd. Suite #205
 Phoenix, AZ 85016
 P: 480.907.2288

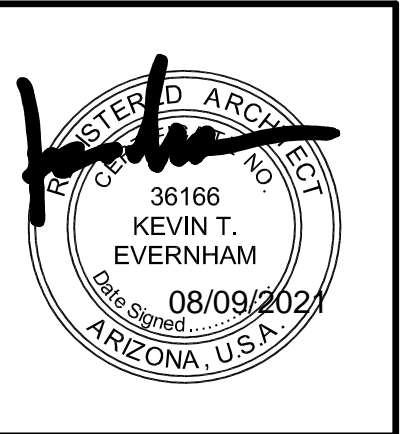

**SOSSAMAN INDUSTRIAL
 PHASE 1**
 SWC SOSSAMAN RD. & WARNER RD.
 MESA, ARIZONA 85212



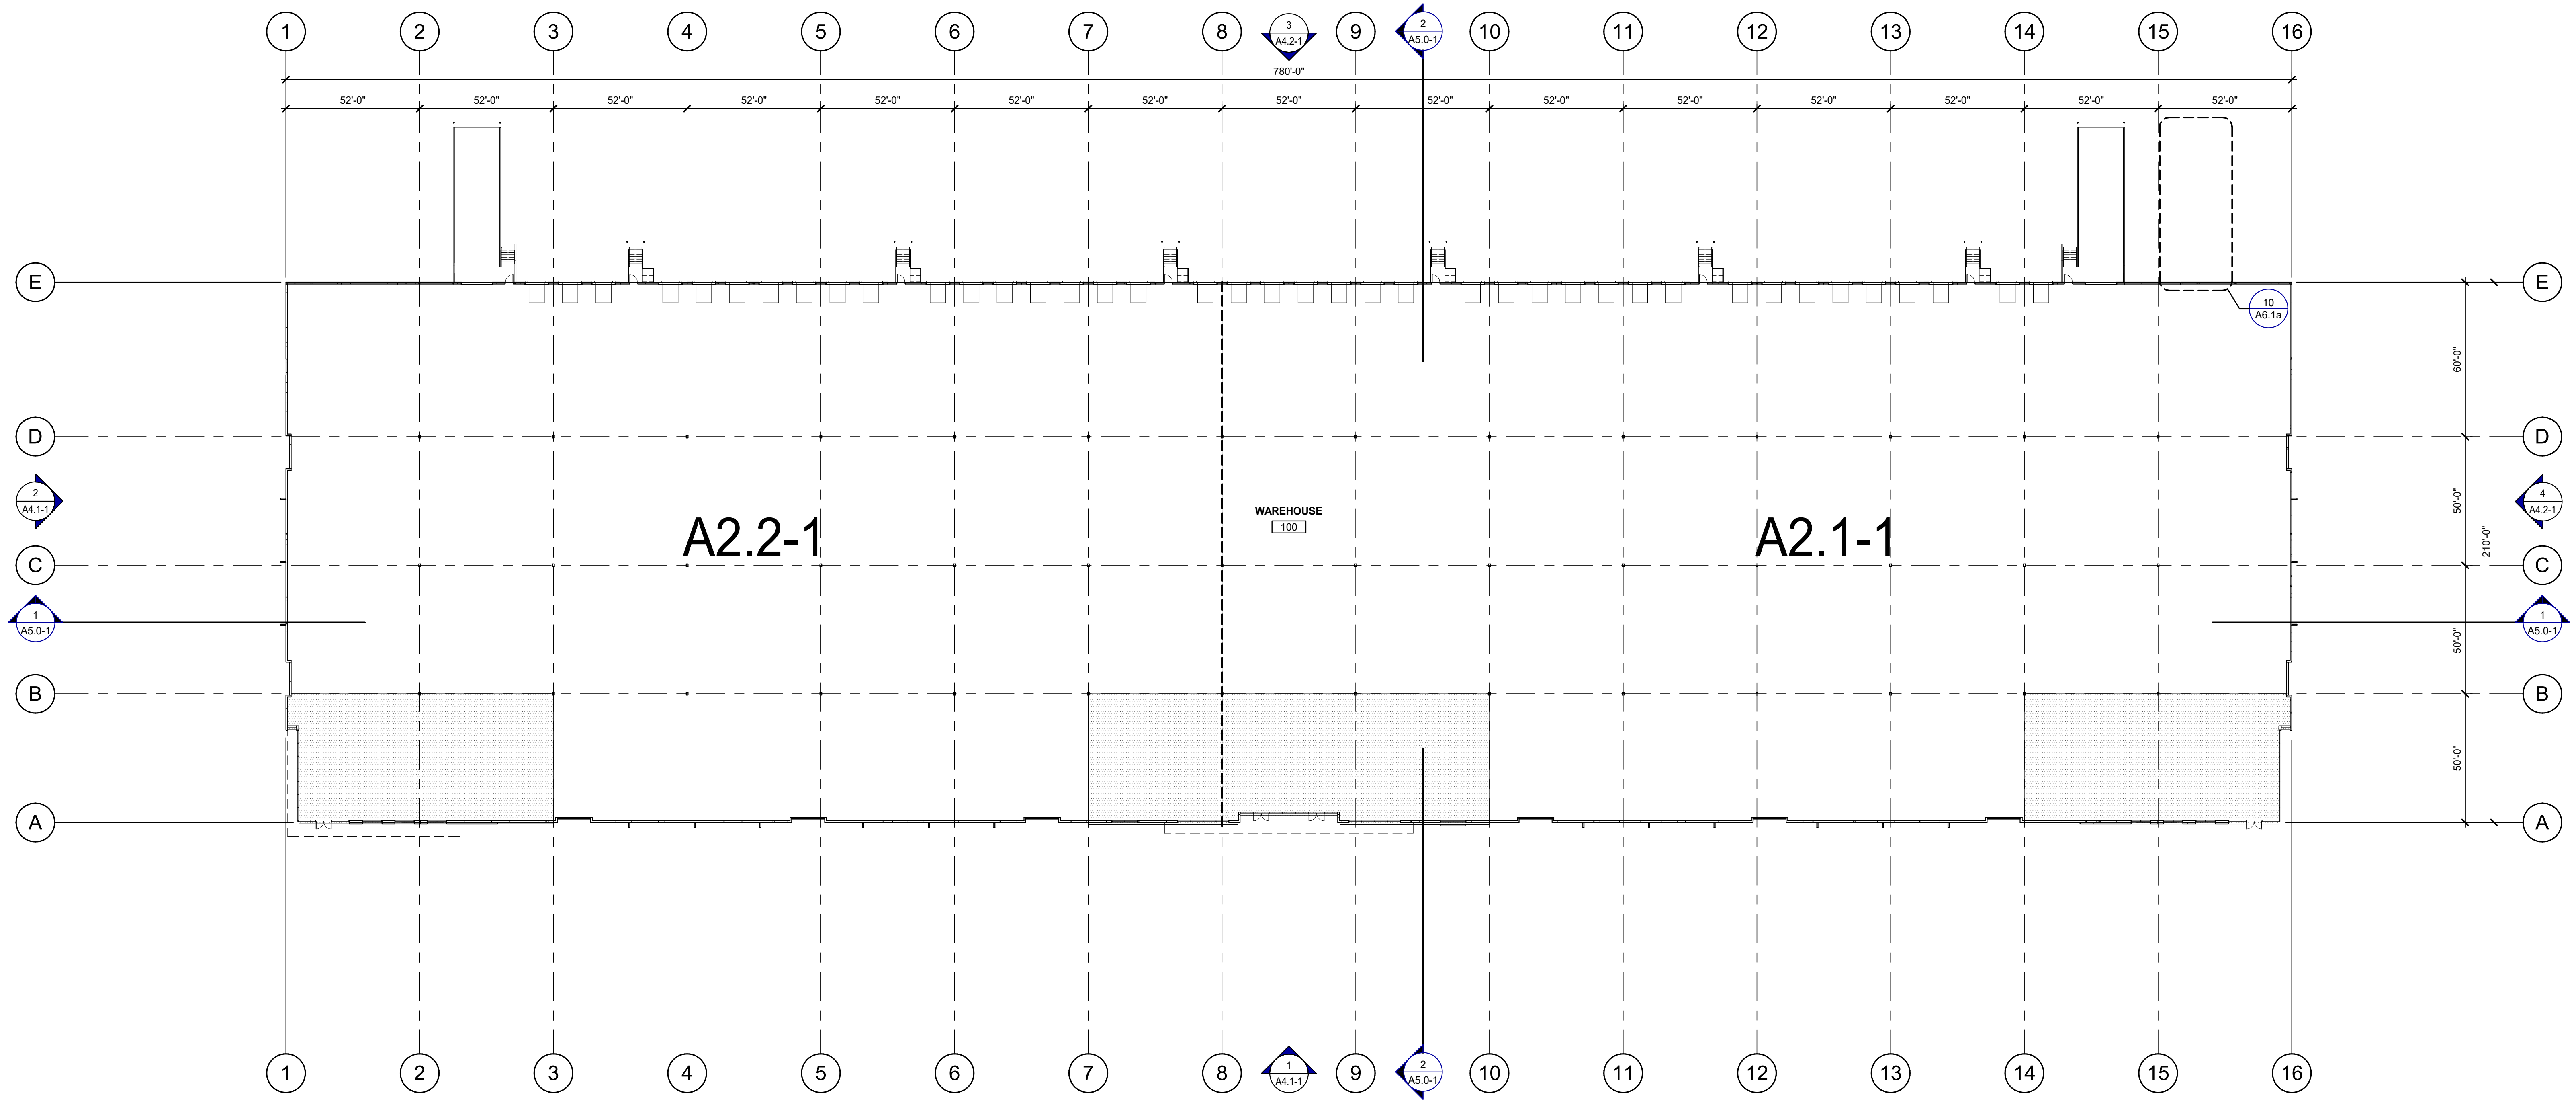


BUILDING 1 - OVERALL FLOOR PLAN	
DATE	REMARKS

PAPM: B. SANDSTROM
 DRAWN BY: E.Z.
 JOB NO.: PXH21-0009-00

SHEET
A2.0-1
 8/9/2021 5:27:12 PM

DOOR TYPES

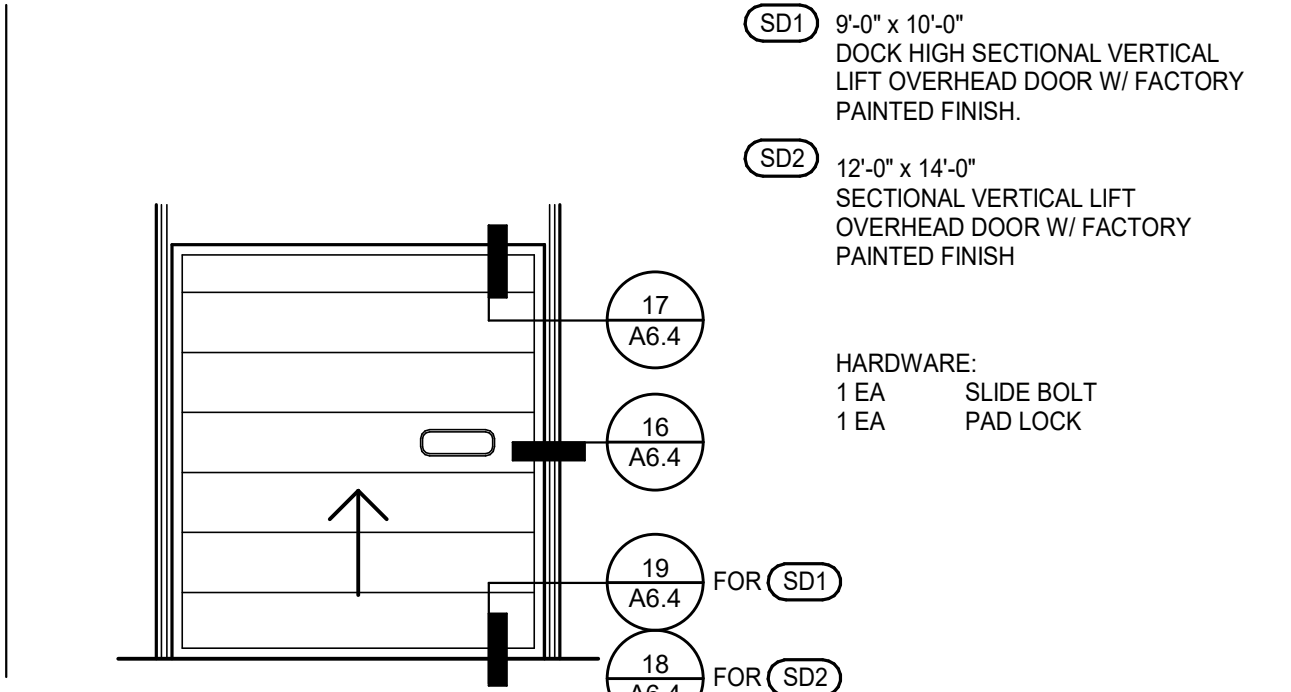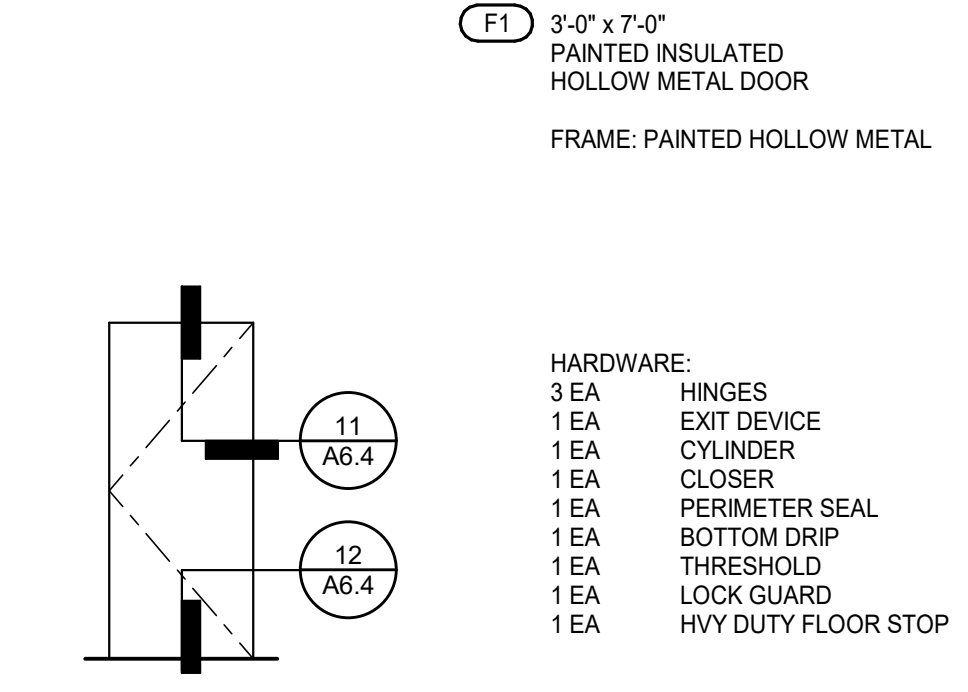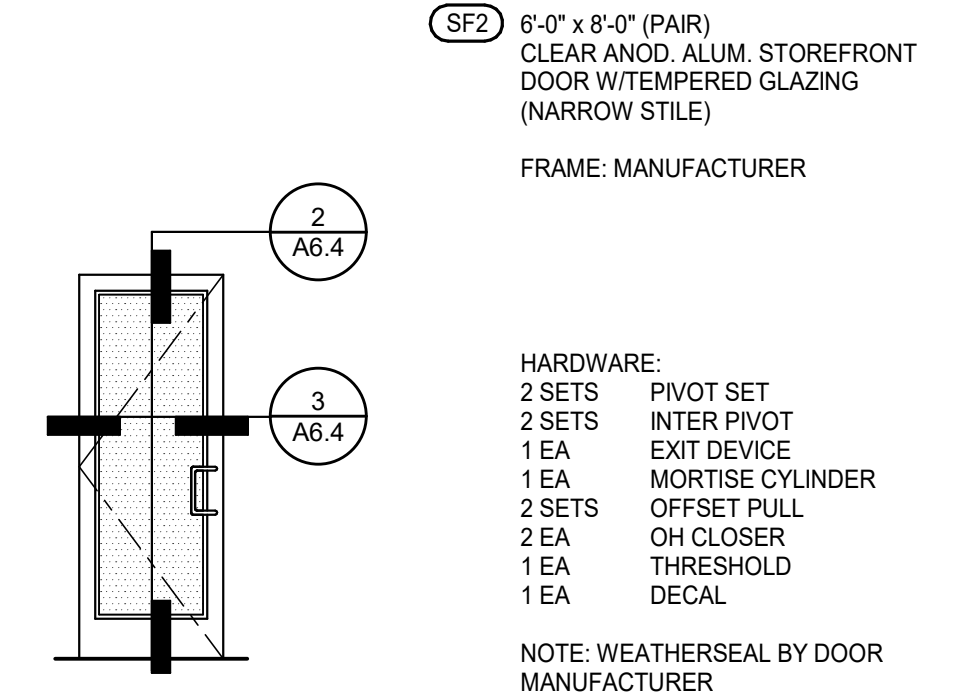

LEGEND




DOOR NOTES

BUTT HINGES:
 SOSS - STANDARD WEIGHT, PLAIN BEARING, STEEL HINGES OR APPROVED EQUAL.
 ALL EXTERIOR OUTSWING DOOR BUTTS SHALL BE MADE OF NON-FERROUS MATERIAL AND SHALL HAVE STAINLESS STEEL HINGE PINS.

VON DUPRIN 99 SERIES PANIC DEVICE OR APPROVED EQUAL
CLOSING DEVICES: NORTON 8500 BF SERIES OR APPROVED EQUAL
STOPS: TRIMCO W1200 SERIES DOOR STOP
SLIDE BOLT AND PAD LOCK: INSTALL SLIDE BOLT ABOVE LEVEL OF DOOR GUARD

WARE MALCOMB
ARCHITECTURE
PLANNING
INTERIORS
CIVIL ENGINEERING
277 E. Camelback Rd. Suite #205
Phoenix, AZ 85016
P: 480.907.2288

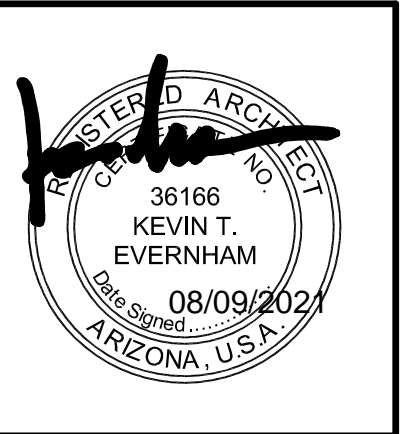



**SOSSAMAN INDUSTRIAL
PHASE 1**
SWC SOSSAMAN RD. & WARNER RD.
MESA, ARIZONA 85212

BUILDING 1 - ROOF PLAN

DATE: _____
REMARKS: _____

PA/PM: B. SANDSTROM
DRAWN BY: E.Z.
JOB NO.: PXH21-0009-00

SHEET
A3.1-1

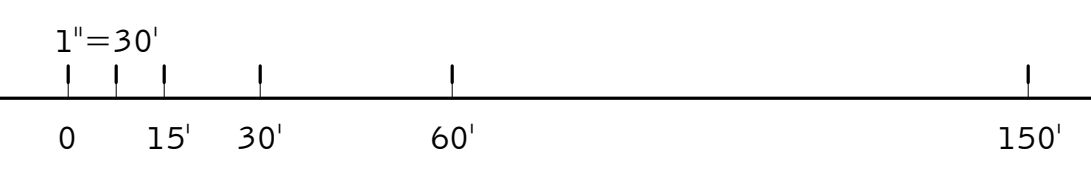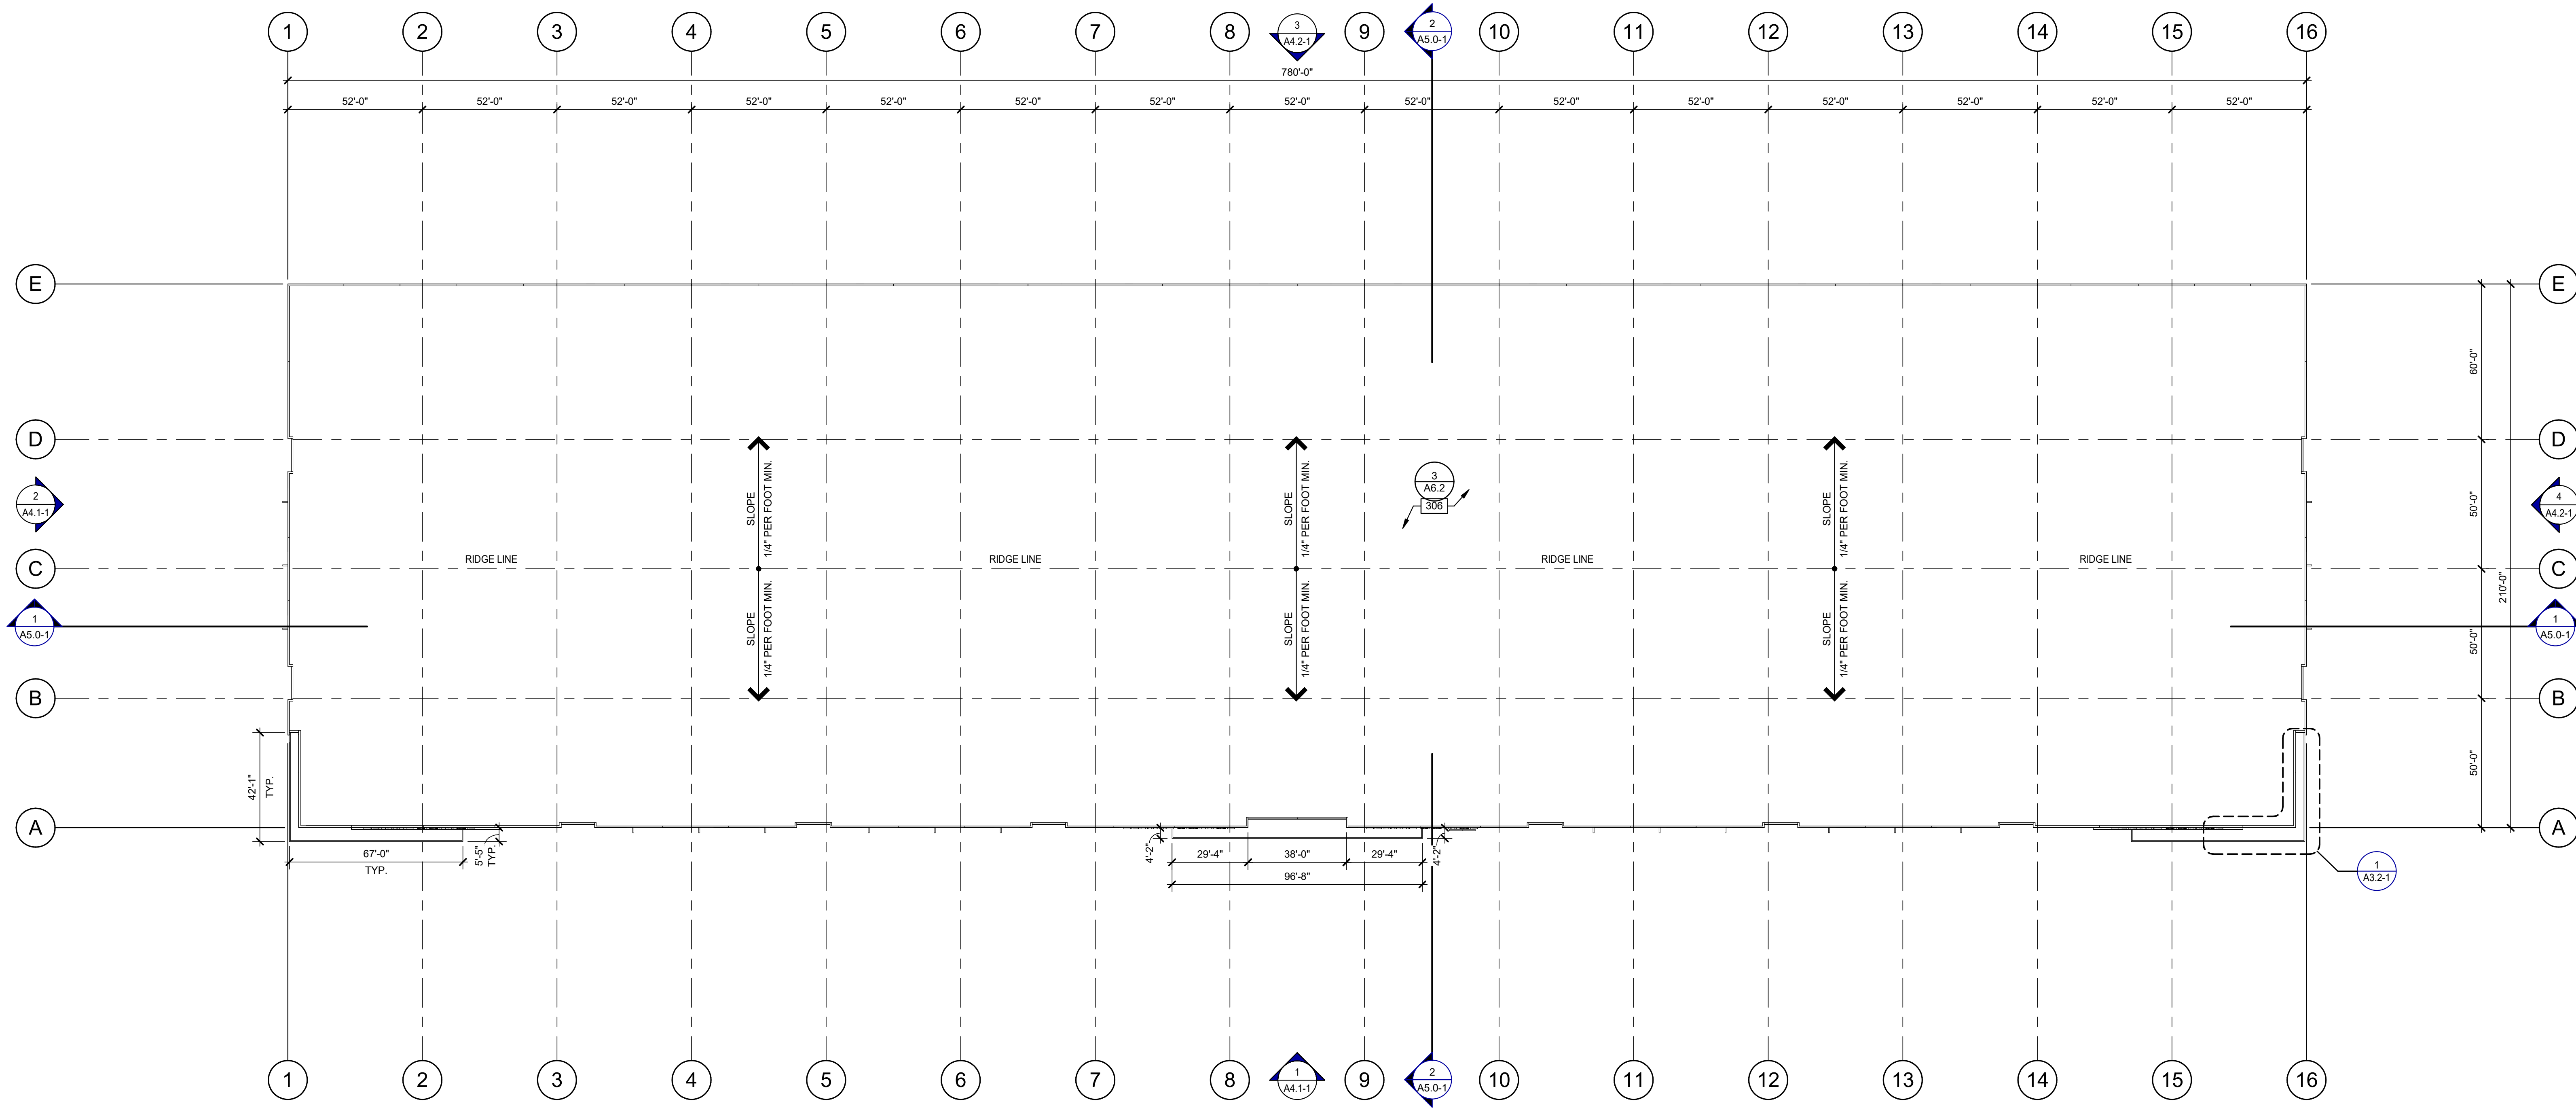

BUILDING 1 - ROOF PLAN
SCALE: 1" = 30'-0"

ABBREVIATIONS

- T.O.P. = TOP OF PARAPET
- H.P. = TOP OF ROOFING - HIGH POINT
- M.P. = TOP OF ROOFING - MID POINT
- L.P. = TOP OF ROOFING - LOW POINT

KEYNOTES:

- SEE SHEET A0.2 FOR GENERAL NOTES
- 306 SINGLE-PLY ROOFING OVER RIGID INSULATION OVER WOOD DECK.

KEYNOTES:

- SEE SHEET A0.2 FOR GENERAL NOTES
- 401 CONCRETE WALL, PAINTED.
 - 404 3/4" V-REVEAL.
 - 407 CONCRETE FORM LINER.
 - 408 ALUMINUM STOREFRONT SYSTEM WITH 1" INSULATED GLASS.
 - 411 METAL CANOPY, PAINTED.
 - 427 CLERESTORY WINDOW.
 - 428 METAL FIN SHADE DETAIL BY MANUF.

LEGEND

- GLASS:**
- VISION GLASS
 - SPANDREL GLASS
 - TEMPERED GLASS

SOUTH:

- GLASS: 3803 SF - 12%
- CONCRETE: SW 7004 SNOWBOUND 9841 SF - 31%
- CONCRETE: SW 7016 MINDFUL GRAY 2845 SF - 9%
- CONCRETE: SW 7065 ARGOS 8398 SF - 28%
- CONCRETE: SW 7602 INDIGO BATIK 3556 SF - 11%
- CONCRETE: SW 7019 GAUTLET GRAY 3053 SF - 10%
- DOORS: SW 7067 CITYSCAPE 0 SF - 0%
- CONCRETE: METAL 462 SF - 1%

WEST:



- GLASS: 1120 SF - 13%
- CONCRETE: SW 7004 SNOWBOUND 2166 SF - 25%
- CONCRETE: SW 7016 MINDFUL GRAY 917 SF - 11%
- CONCRETE: SW 7065 ARGOS 3272 SF - 38%
- CONCRETE: SW 7602 INDIGO BATIK 227 SF - 3%
- CONCRETE: SW 7019 GAUTLET GRAY 738 SF - 9%
- DOORS: SW 7067 CITYSCAPE 0 SF - 0%
- CONCRETE: METAL 82 SF - 1%

COLORS:


PROVIDE 6"-0" WIDE PAINT COLOR MOCK-UP FULL HEIGHT OF BUILDING FOR OWNER/ARCHITECT REVIEW.

- A SNOWBOUND: SW 7004
- B MINDFUL GRAY: SW 7016
- C ARGOS: SW 7065
- D GECKO: SW 6719
- E GAUTLET GRAY: SW 7019


KEY PLAN

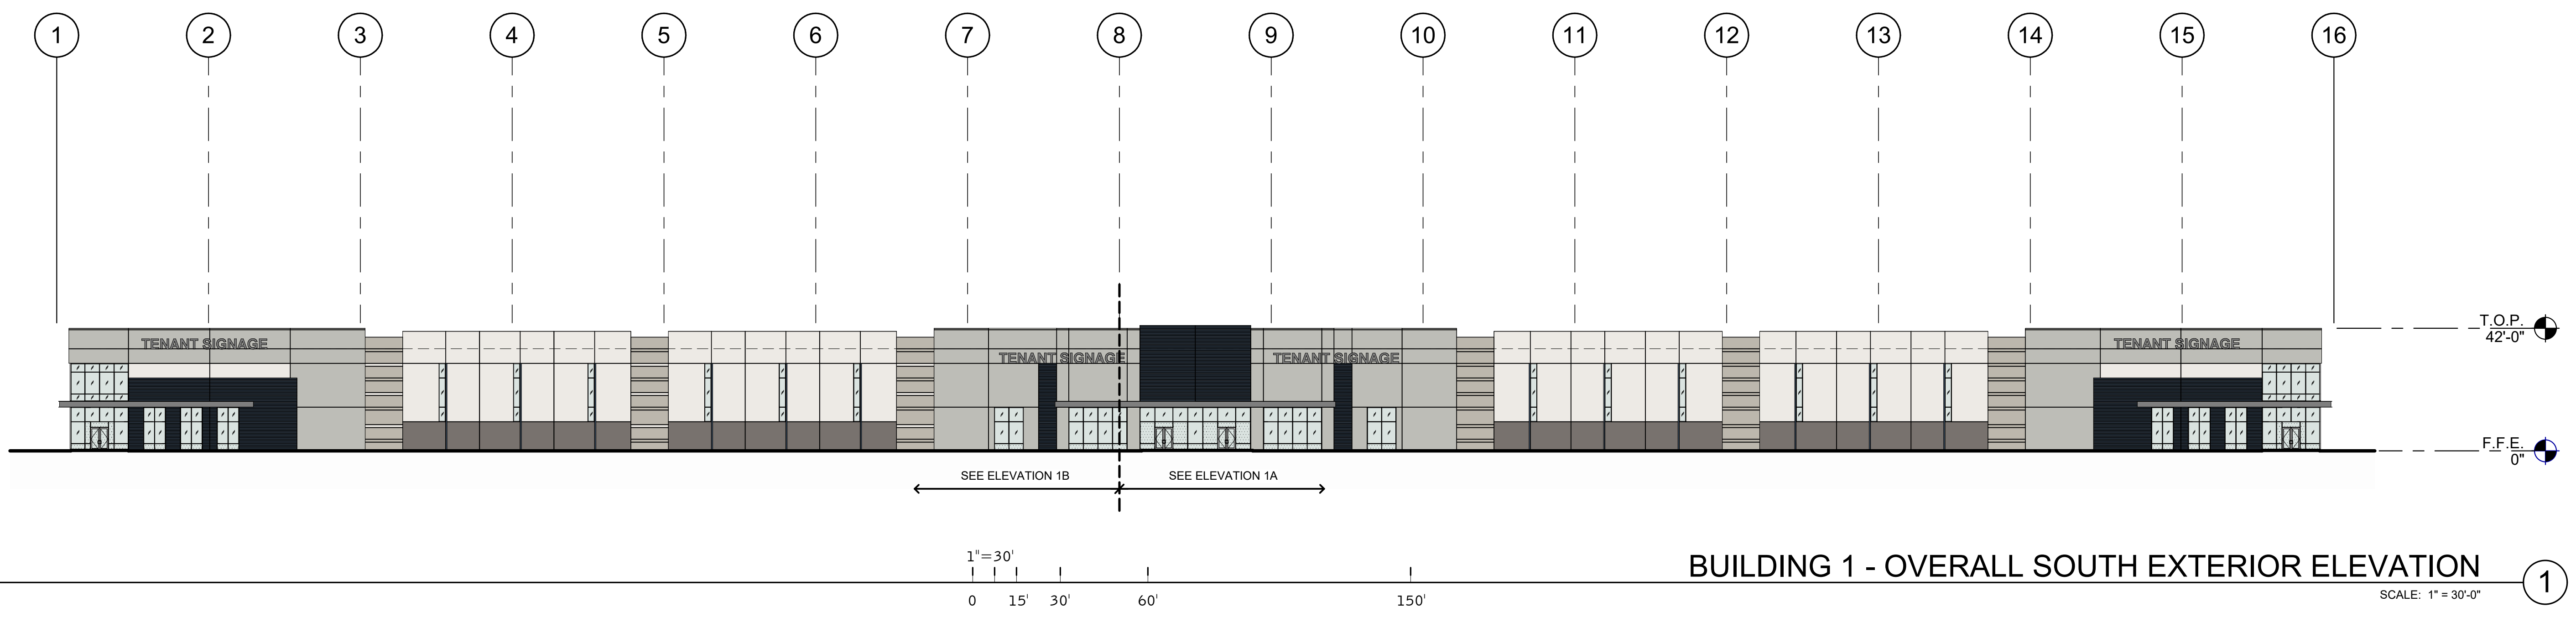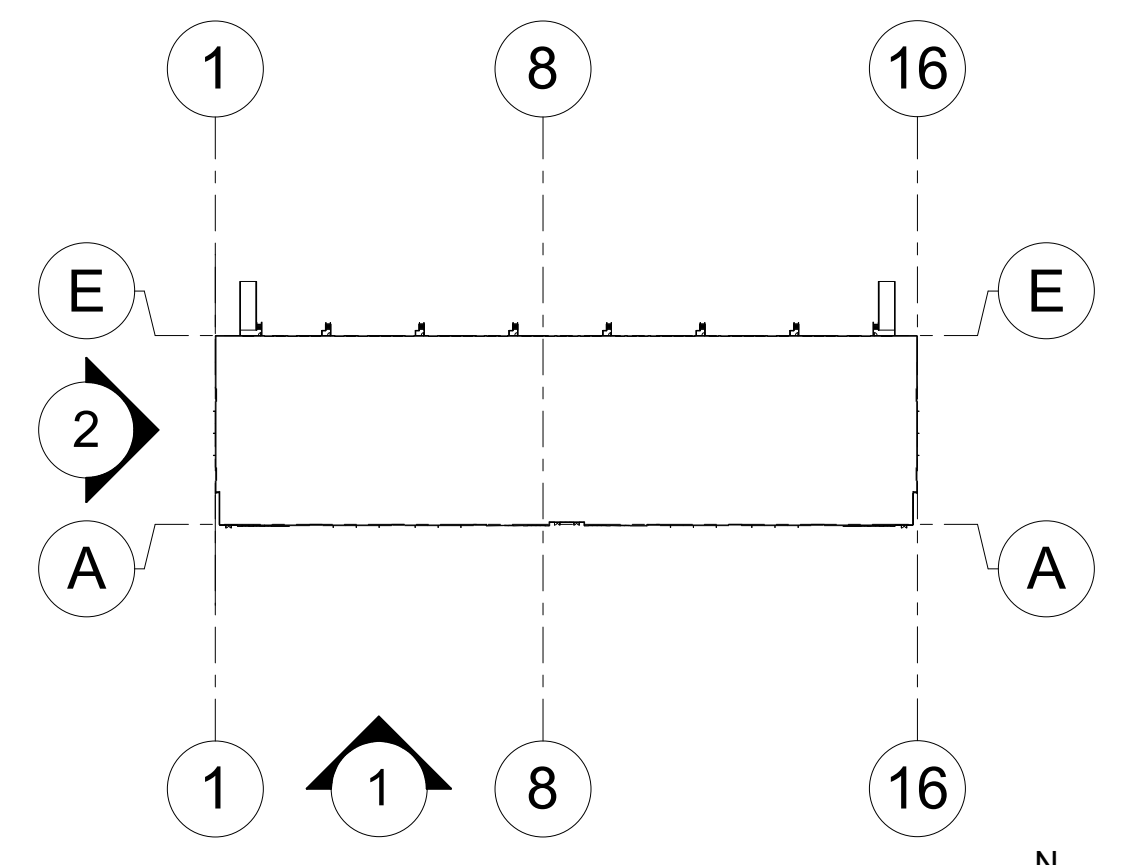


BUILDING 1 - OVERALL SOUTH EXTERIOR ELEVATION

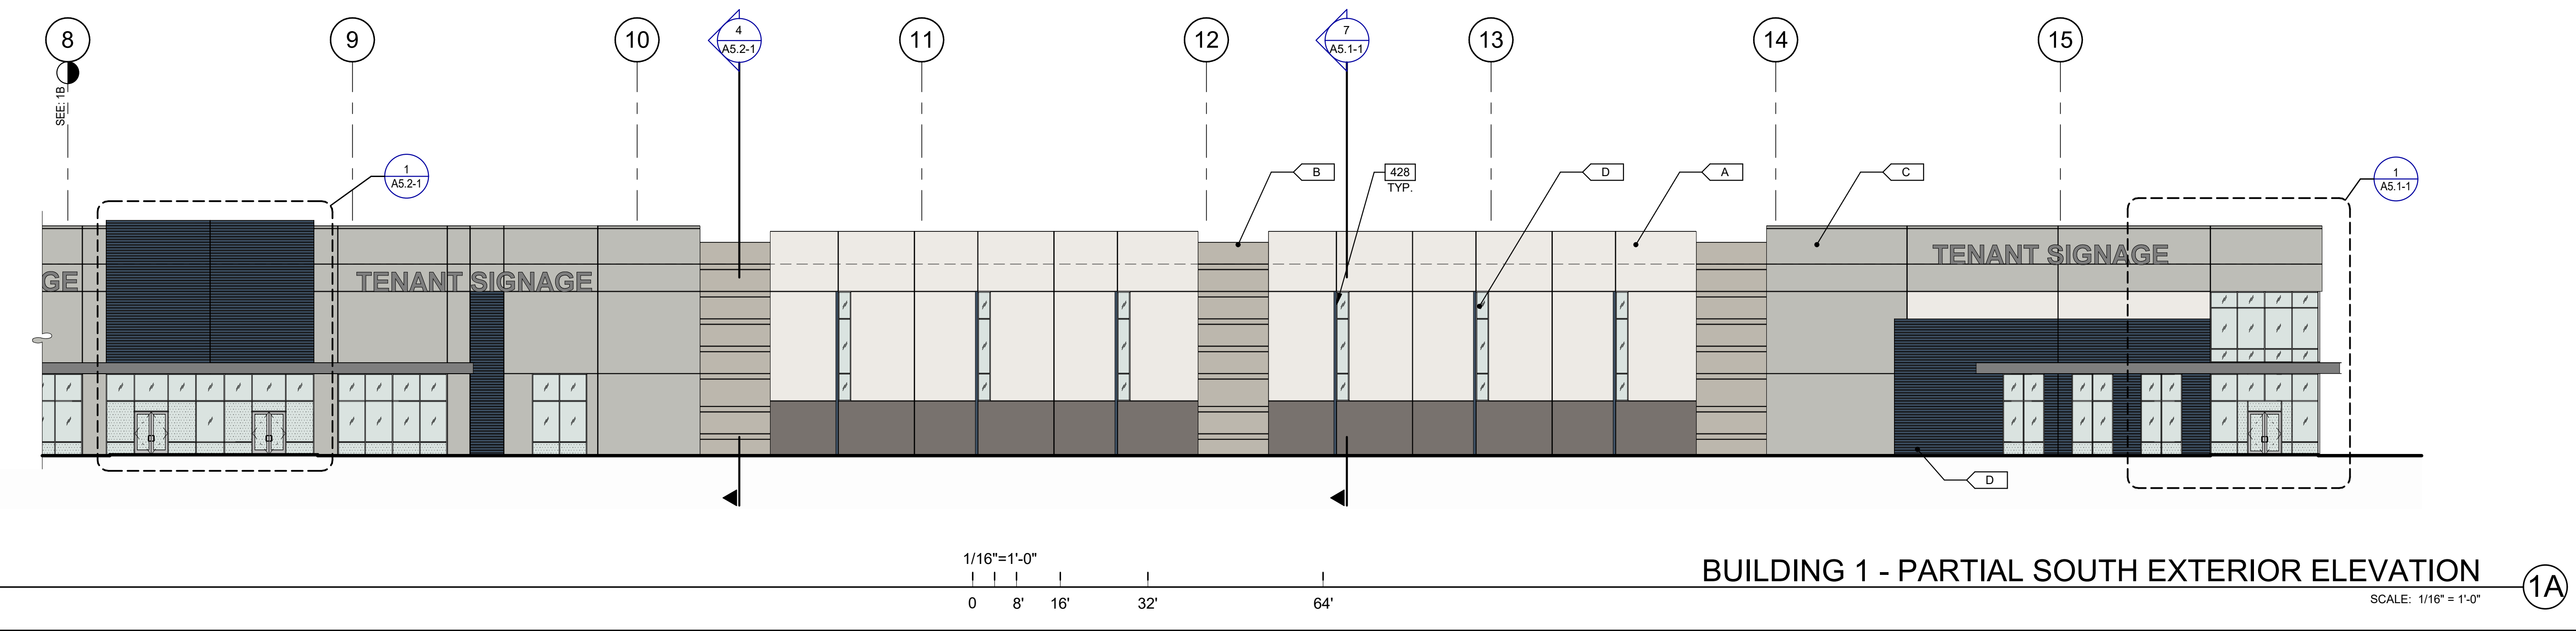

BUILDING 1 - PARTIAL SOUTH EXTERIOR ELEVATION

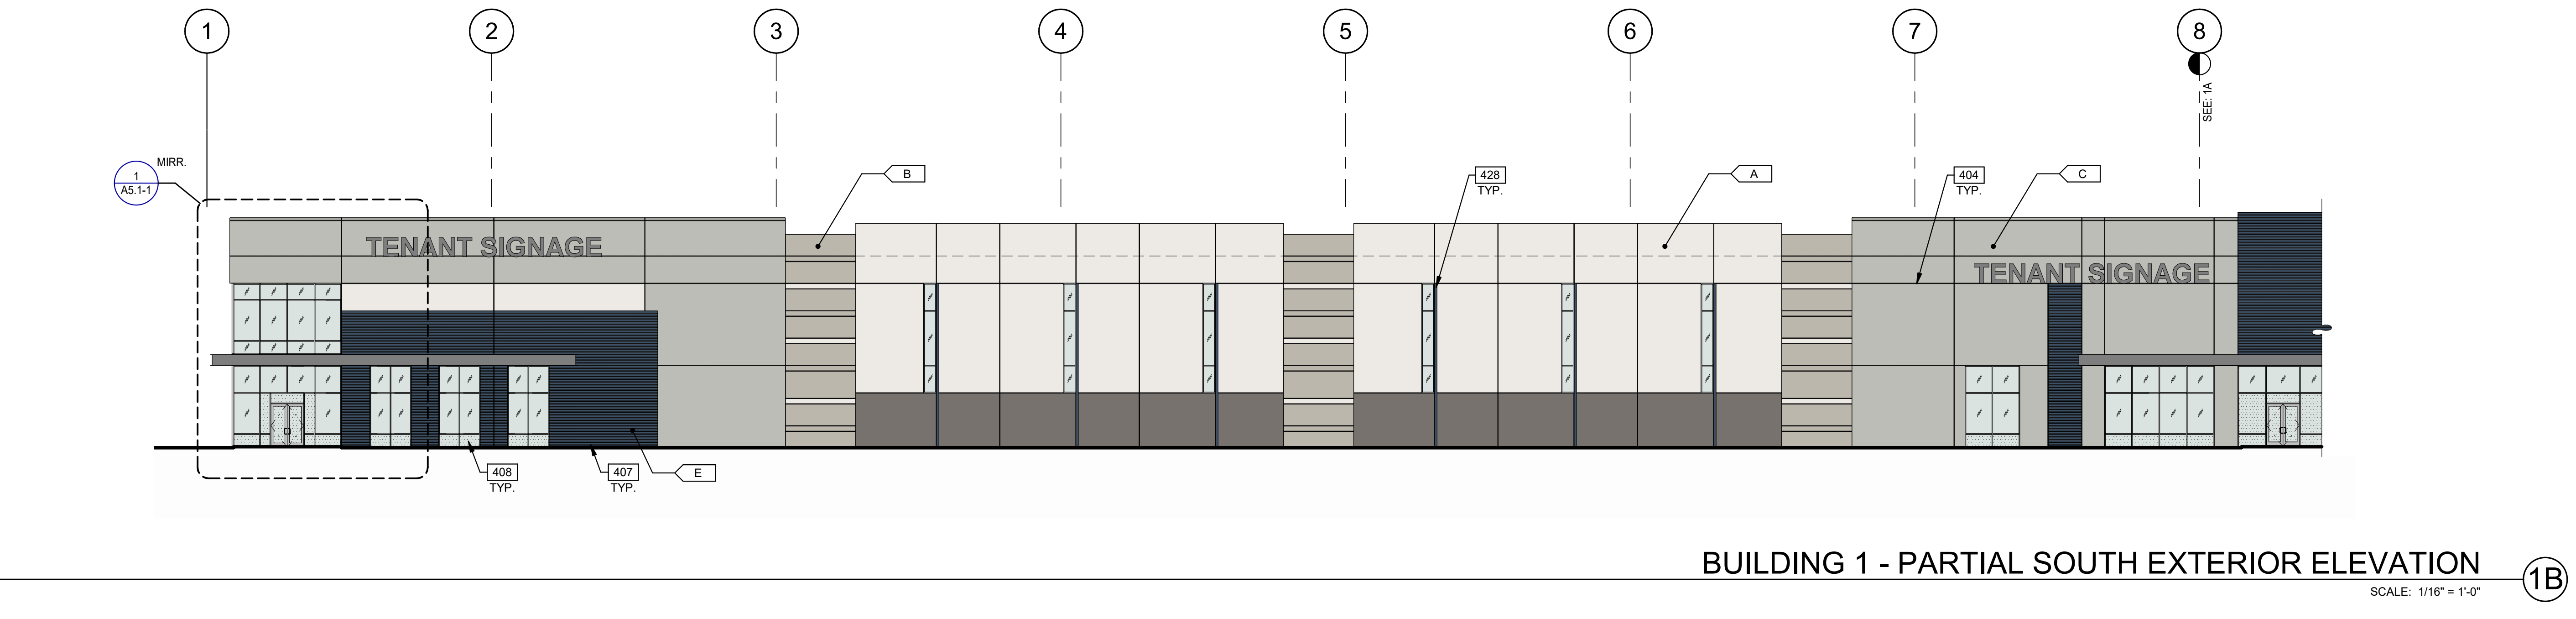


BUILDING 1 - PARTIAL SOUTH EXTERIOR ELEVATION

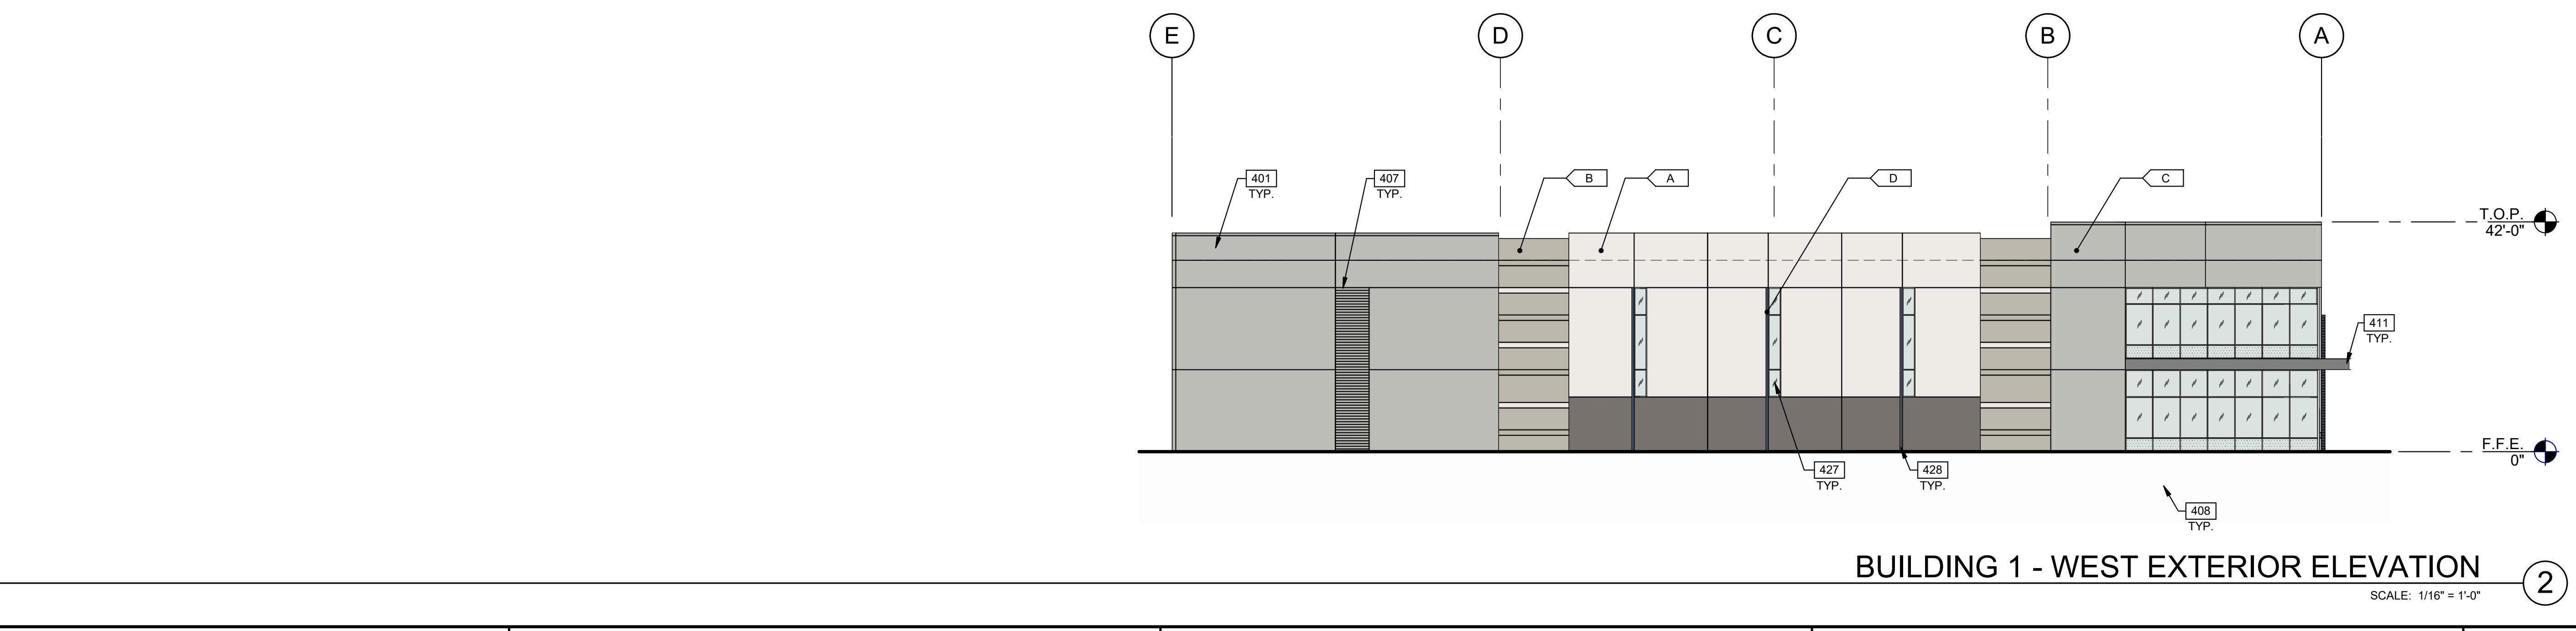

BUILDING 1 - WEST EXTERIOR ELEVATION

WARE MALCOMB
 ARCHITECTURE
 CIVIL ENGINEERING
 PLANNING
 INTERIORS
 BUILDING MEASUREMENT
 277 E. Camelback Rd. Suite #205
 Phoenix, AZ 85016
 P: 480.967.2288

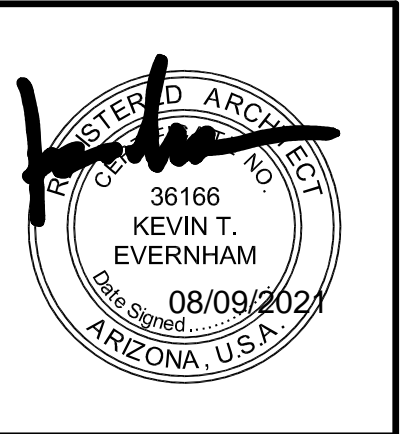


**SOSSAMAN INDUSTRIAL
 PHASE 1
 SWC SOSSAMAN RD. & WARNER RD.
 MESA, ARIZONA 85212**

BUILDING 1 - EXTERIOR ELEVATIONS

DATE	REVISIONS

PAPM: B. SANDSTROM
 DRAWN BY: E.Z.
 JOB NO.: PXH21-0009-00


SHEET
A4.1-1
 8/9/2021 5:27:21 PM

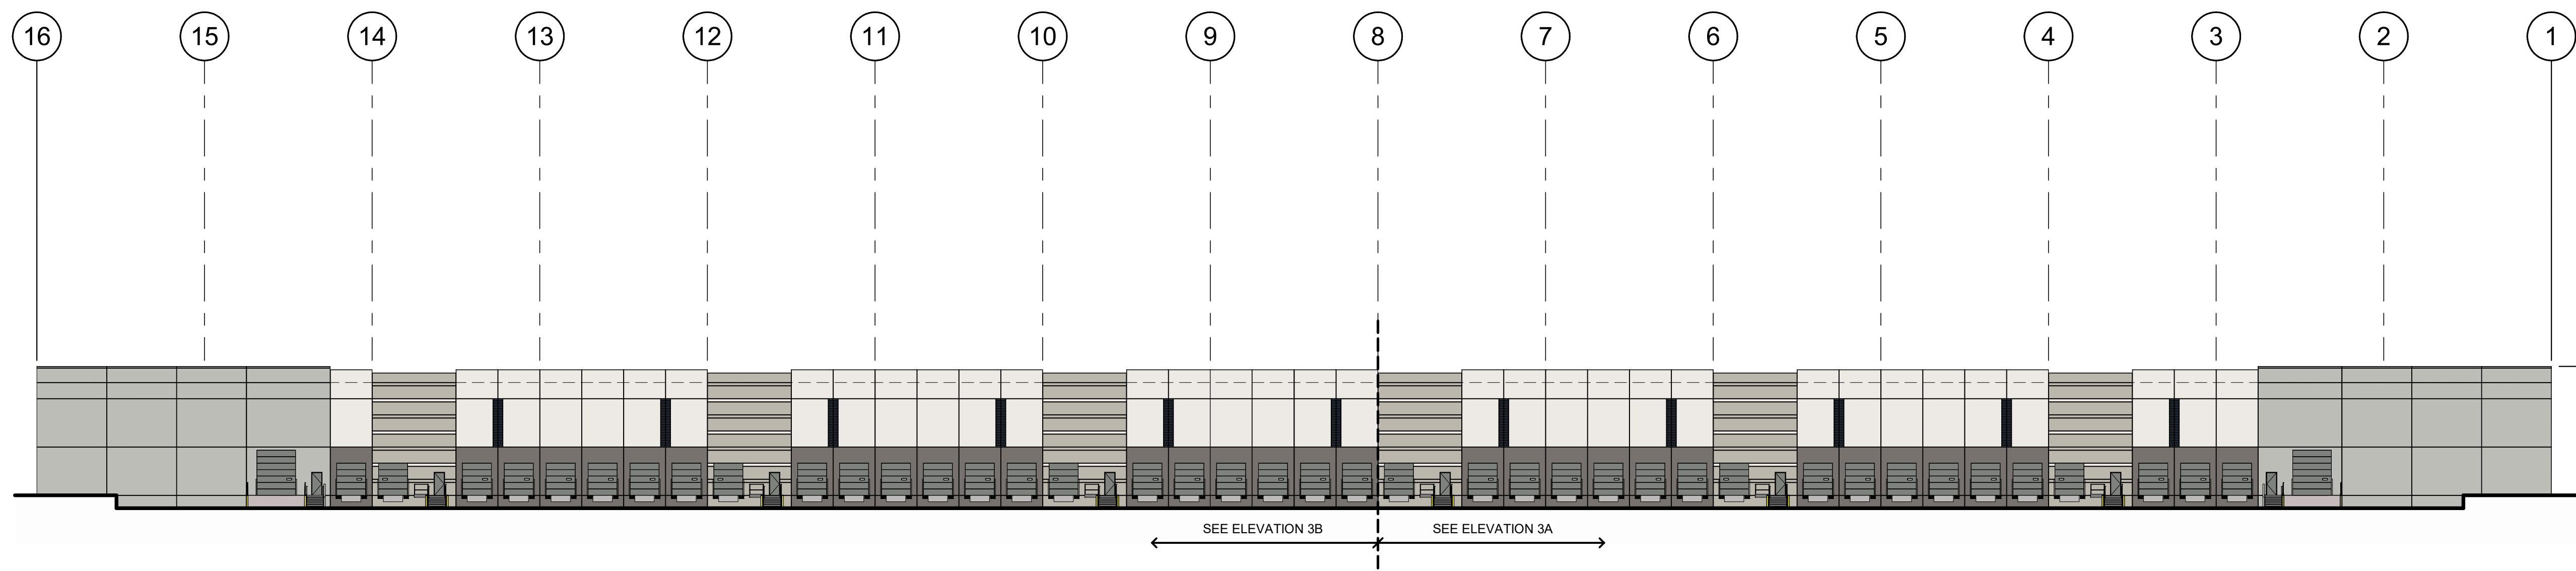

BUILDING 1 - OVERALL NORTH EXTERIOR ELEVATION

SCALE: 1" = 30'-0"


3

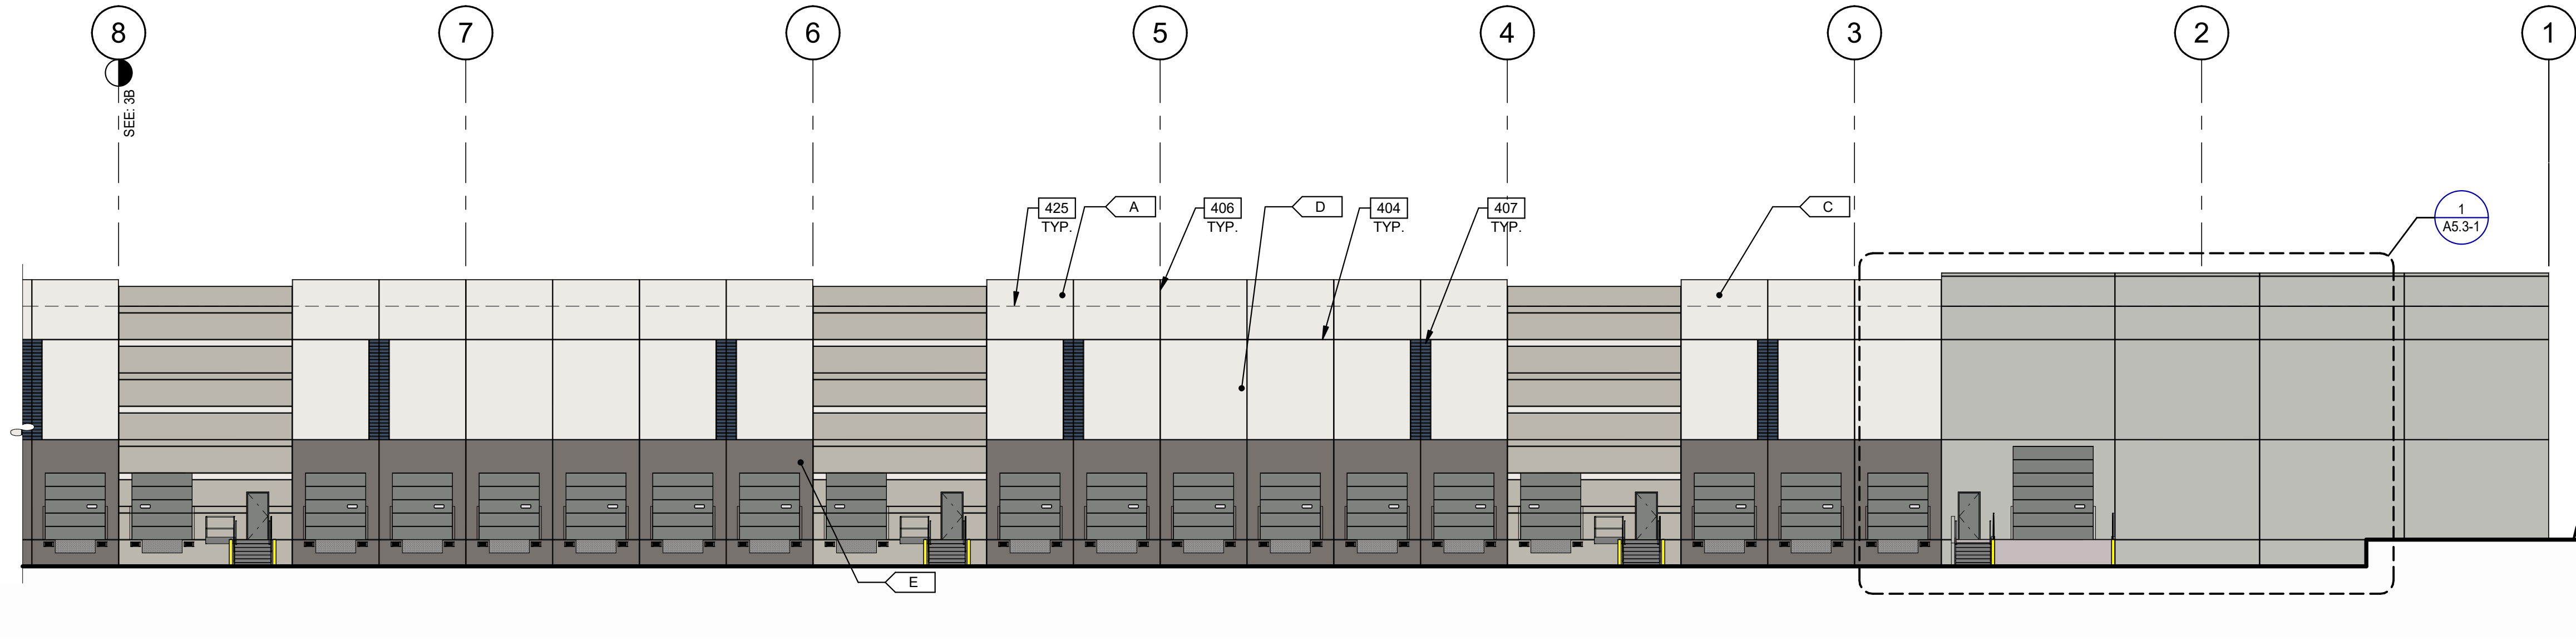

BUILDING 1 - PARTIAL NORTH EXTERIOR ELEVATION

SCALE: 1/16" = 1'-0"


3A

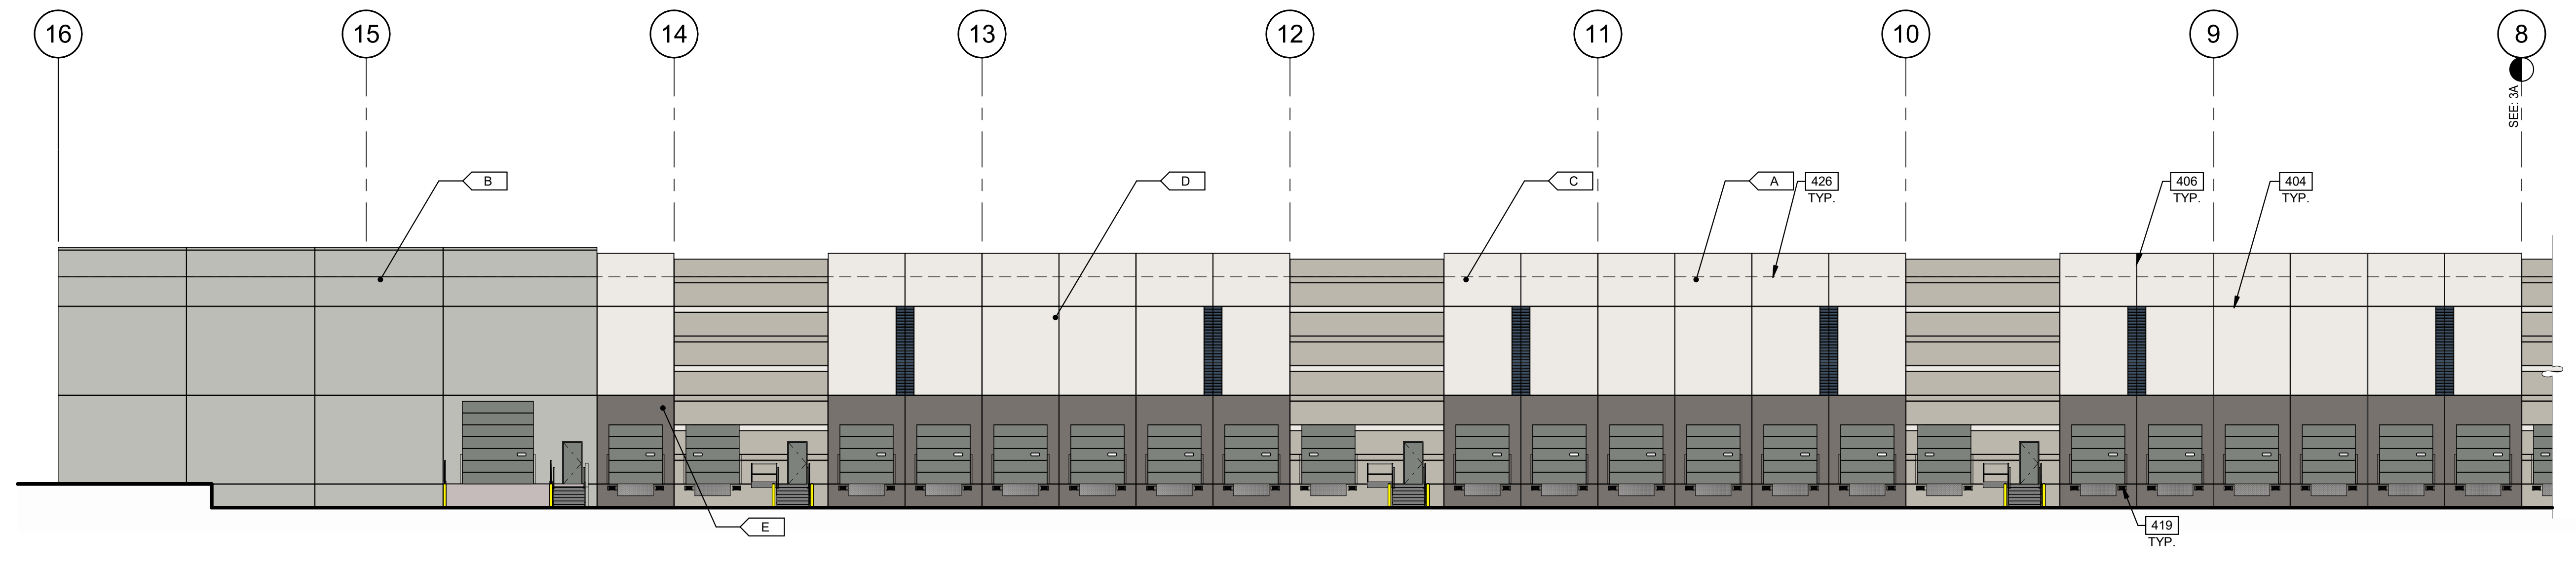

BUILDING 1 - PARTIAL NORTH EXTERIOR ELEVATION

SCALE: 1/16" = 1'-0"

3B

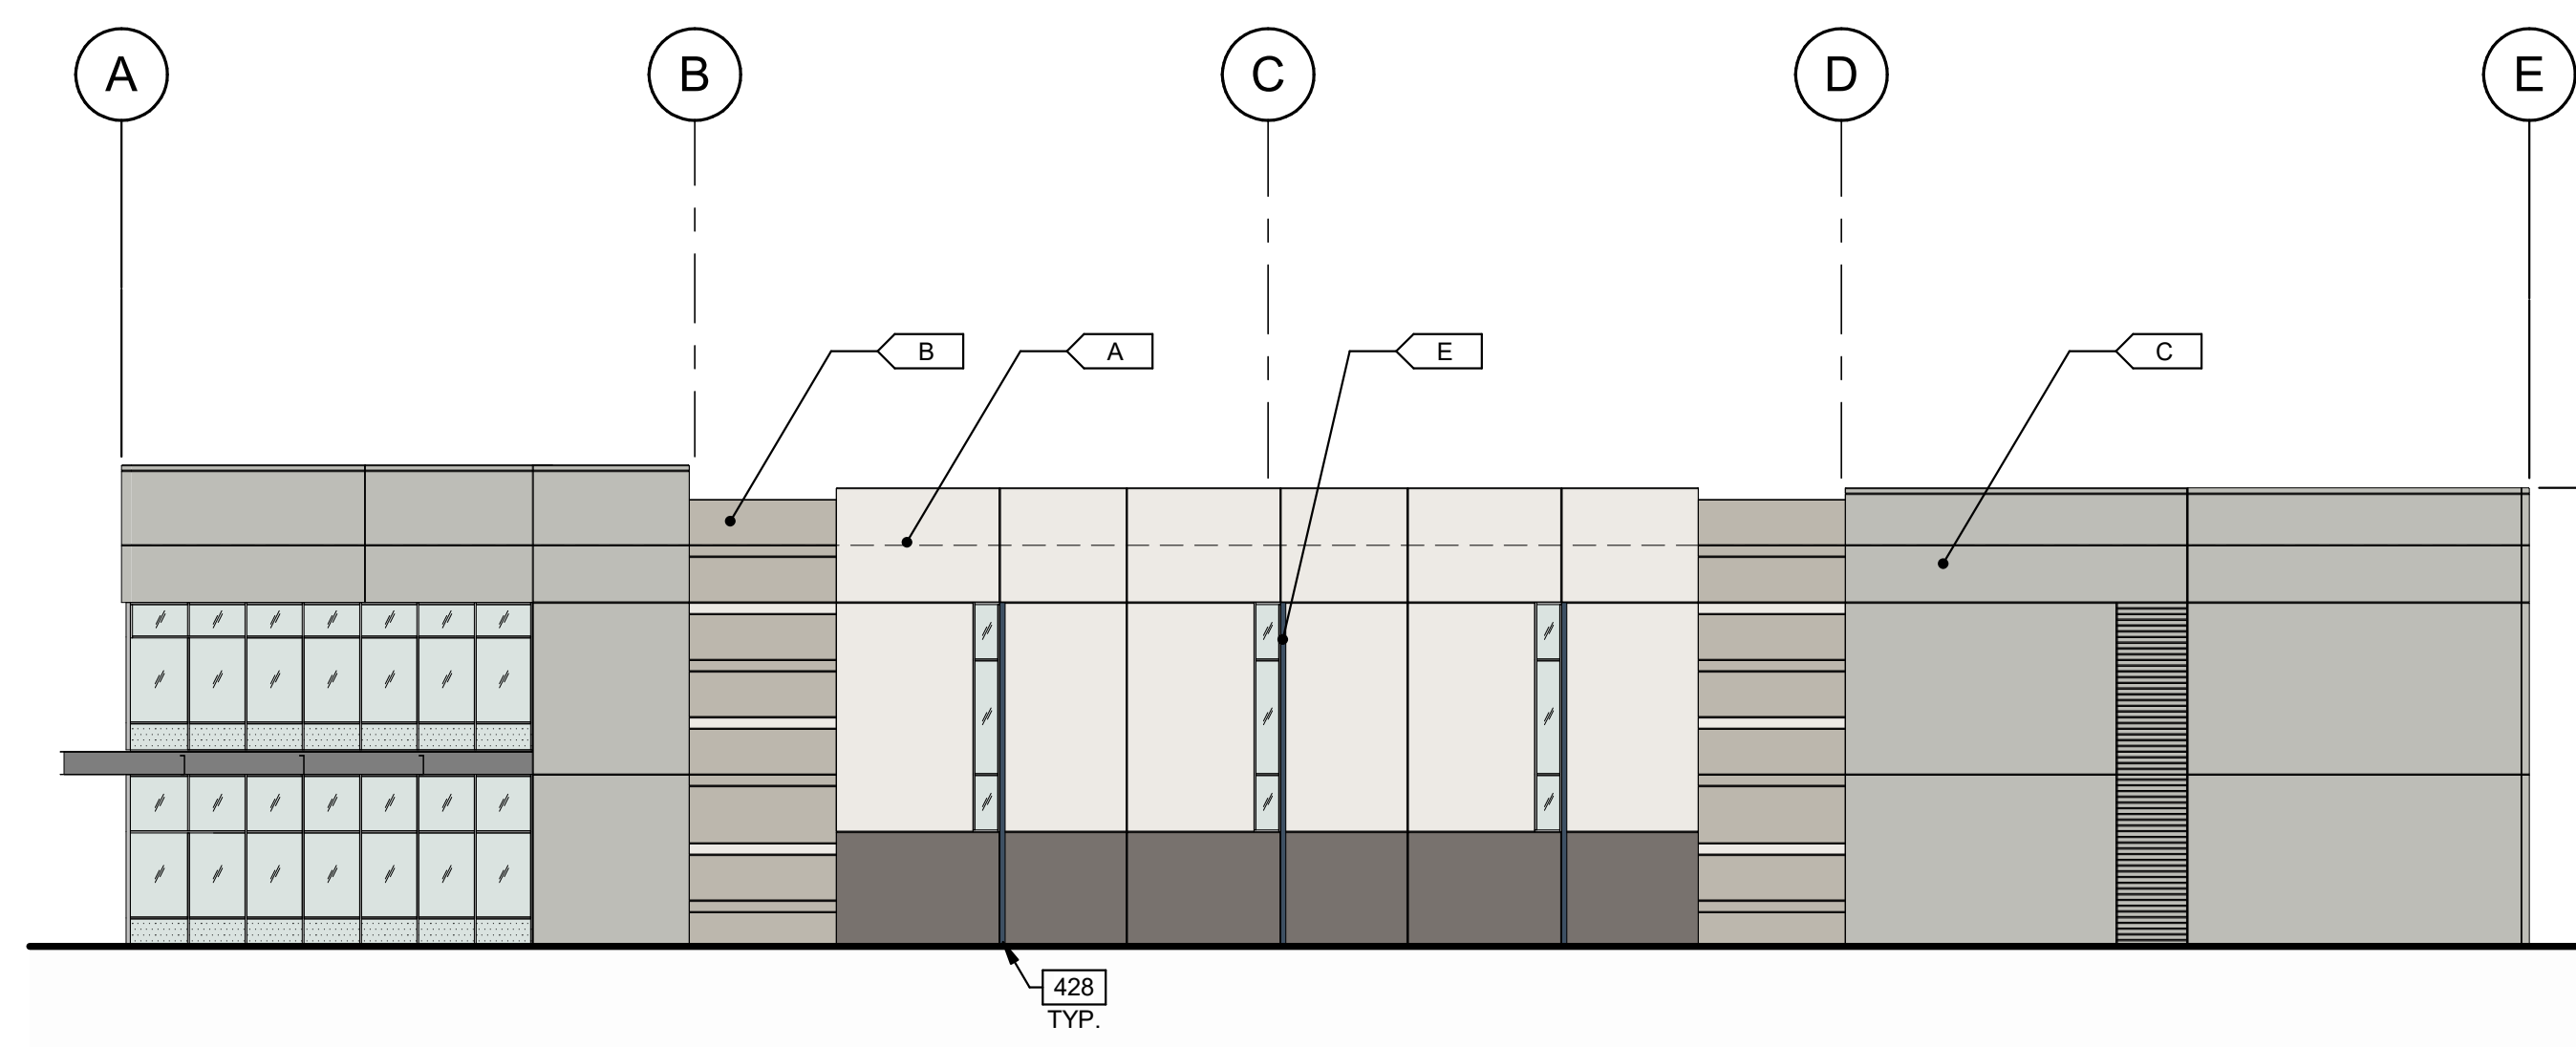

BUILDING 1 - EAST EXTERIOR ELEVATION

SCALE: 1/16" = 1'-0"

4

KEYNOTES:

- SEE SHEET A0.2 FOR GENERAL NOTES
- 404 3/4" V-REVEAL.
 - 406 CONCRETE WALL JOINT.
 - 407 CONCRETE FORM LINER.
 - 419 DOCK BUMPER.
 - 425 FINISH GRADE VARIES.
 - 426 LINE OF ROOF BEYOND.
 - 428 METAL FIN SHADE DETAIL BY MANUF.

LEGEND

- GLASS:**
- VISION GLASS
 - SPANDREL GLASS
 - TEMPERED GLASS

NORTH:

- GLASS: 0 SF - 0%
- CONCRETE: SW 7004 SNOWBOUND 11730 SF - 36%
- CONCRETE: SW 7016 MINDFUL GRAY 5372 SF - 16%
- CONCRETE: SW 7065 ARGOS 4944 SF - 15%
- CONCRETE: SW 7002 INDIGO BATIK 540 SF - 2%
- CONCRETE: SW 7019 GAULTLET GRAY 5446 SF - 17%
- DOORS: SW 7067 CITYSCAPE 4488 SF - 14%
- CONCRETE: METAL 0 SF - 0%

EAST:


- GLASS: 1120 SF - 13%
- CONCRETE: SW 7004 SNOWBOUND 2166 SF - 25%
- CONCRETE: SW 7016 MINDFUL GRAY 917 SF - 11%
- CONCRETE: SW 7065 ARGOS 3272 SF - 38%
- CONCRETE: SW 7002 INDIGO BATIK 227 SF - 3%
- CONCRETE: SW 7019 GAULTLET GRAY 738 SF - 9%
- DOORS: SW 7067 CITYSCAPE 0 SF - 0%
- CONCRETE: METAL 92 SF - 1%

COLORS:


PROVIDE 6'-0" WIDE PAINT COLOR MOCK-UP FULL HEIGHT OF BUILDING FOR OWNER/ARCHITECT REVIEW.

- A SNOWBOUND: SW 7004
- B MINDFUL GRAY: SW 7016
- C ARGOS: SW 7065
- D GECKO: SW 6719
- E GAULTLET GRAY: SW 7019

KEY PLAN

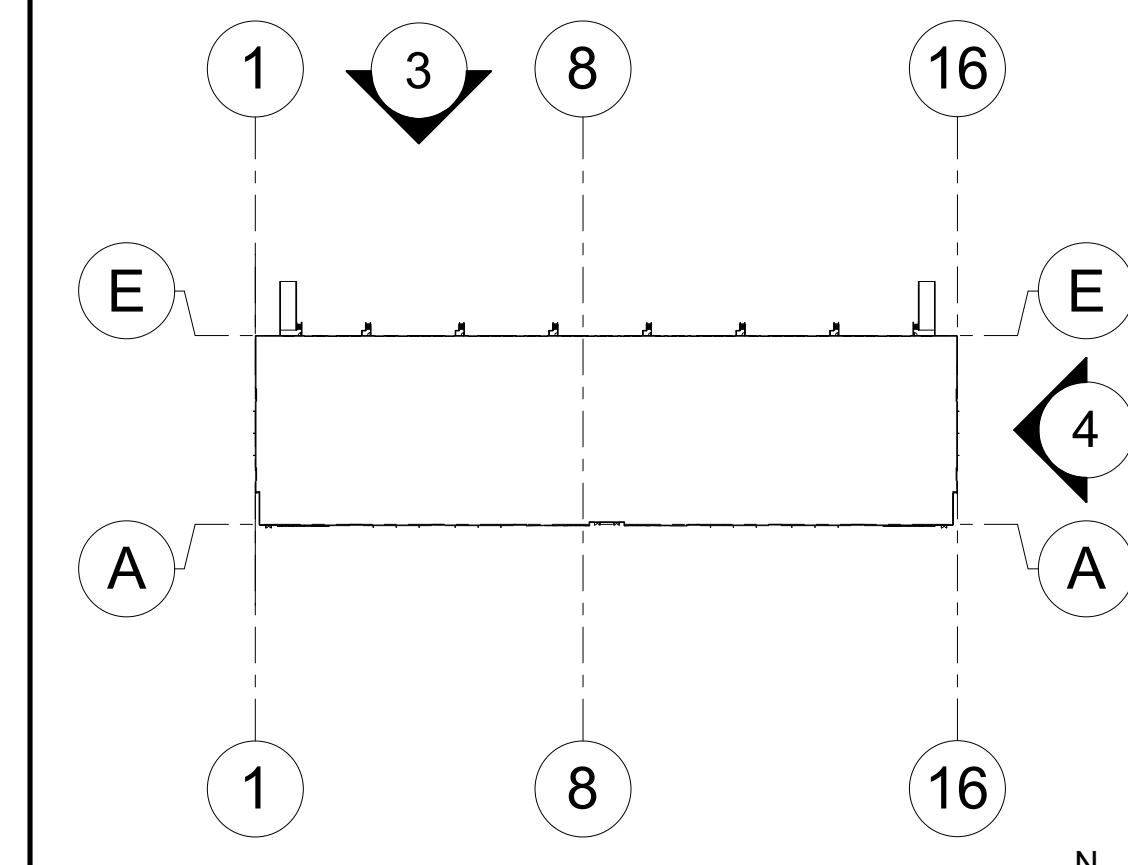

WARE MALCOMB
 ARCHITECTURE
 CIVIL ENGINEERING
 PLANNING
 INTERIORS
 BUILDING MEASUREMENT
 277 E. Camelback Rd. Suite #205
 Phoenix, AZ 85015
 P: 480.907.2288

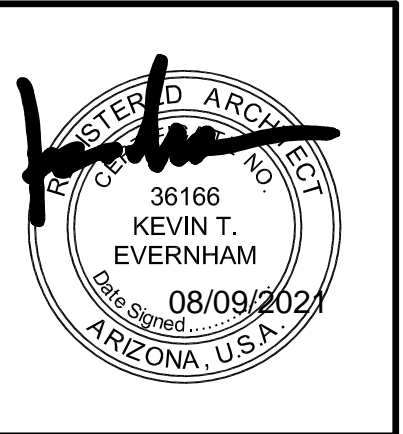

**SOSSAMAN INDUSTRIAL
 PHASE 1
 SWC SOSSAMAN RD. & WARNER RD.
 MESA, ARIZONA 85212**


BUILDING 1 - EXTERIOR ELEVATIONS

DATE	REMARKS



PAPM: B. SANDSTROM
 DRAWN BY: E.Z.
 JOB NO.: PXH21-0009-00

SHEET
A4.2-1
 8/9/2021 5:27:32 PM

WARE MALCOMB
 ARCHITECTURE
 CIVIL ENGINEERING
 PLANNING
 BRANDING
 INTERIORS
 BUILDING MEASUREMENT
 277 E. Camelback Rd. Suite #205
 Phoenix, AZ 85016
 P: 480.907.2288



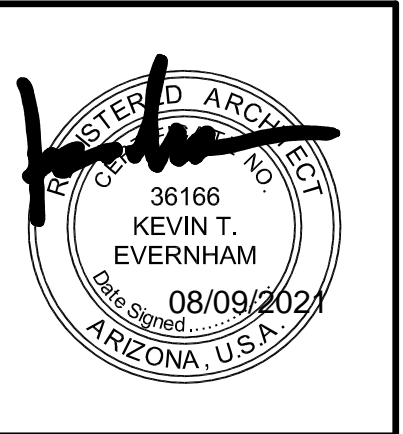


**SOSSAMAN INDUSTRIAL
 PHASE 1**
 SWC SOSSAMAN RD. & WARNER RD.
 MESA, ARIZONA 85212

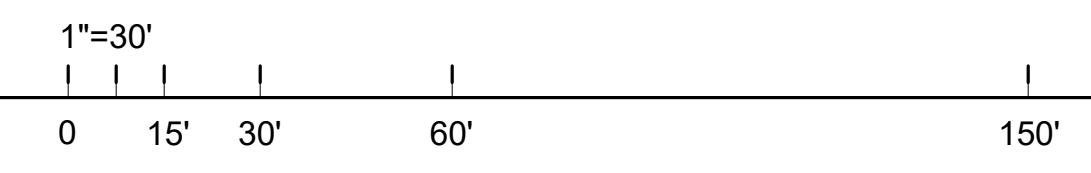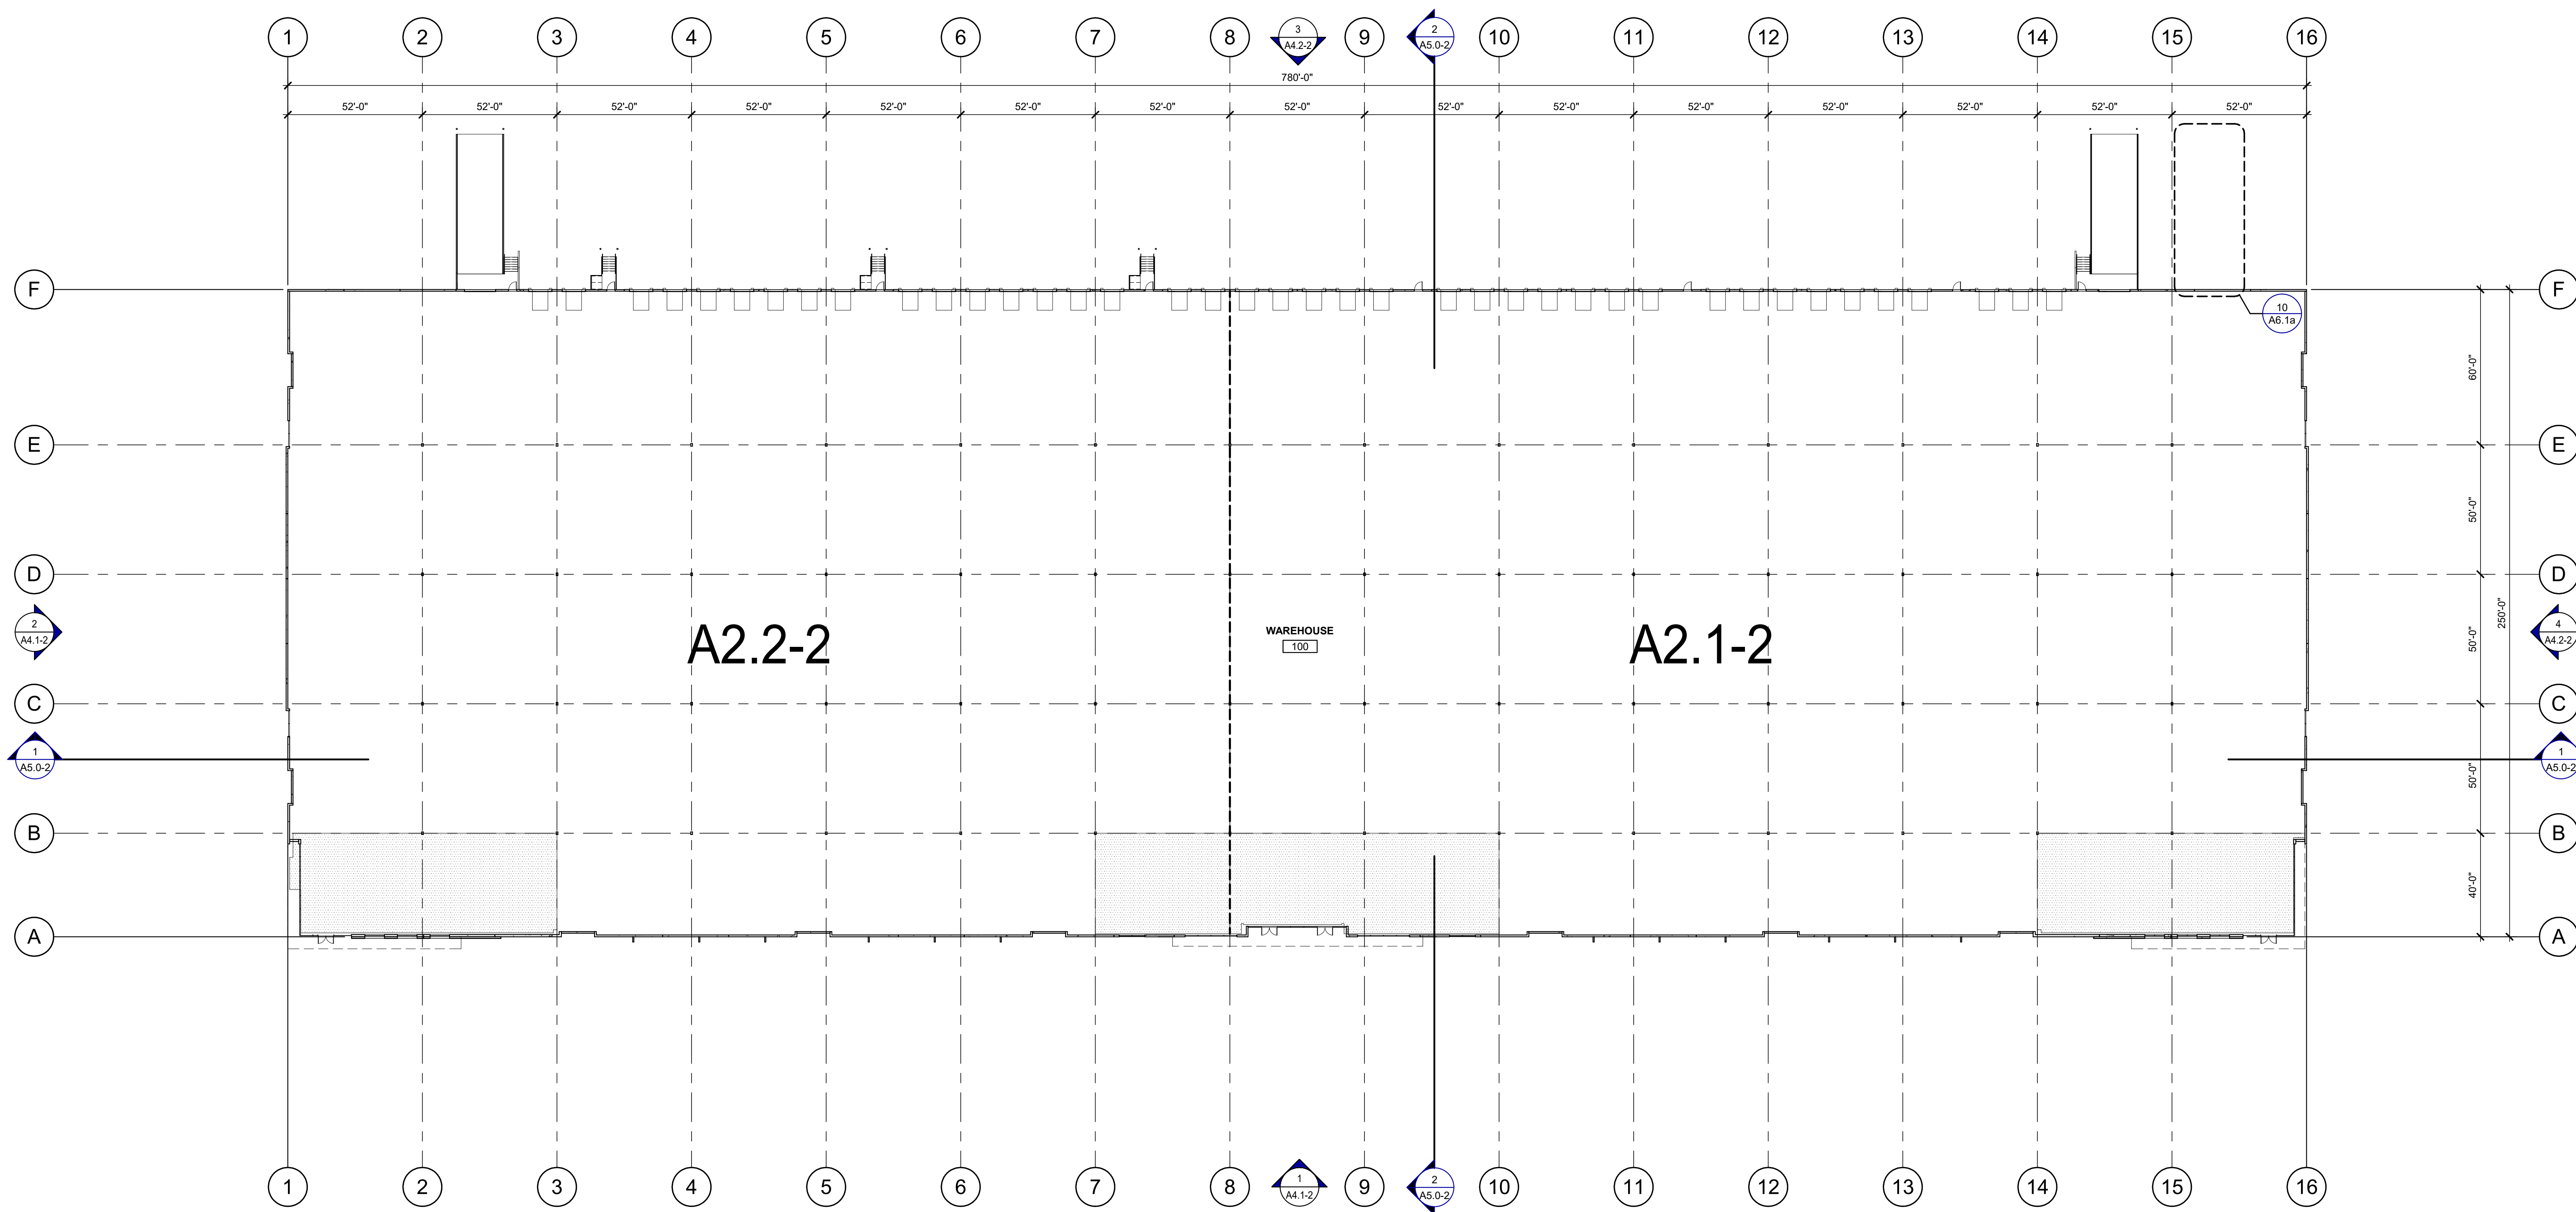


BUILDING 2 - OVERALL FLOOR PLAN
 SCALE: 1" = 30'-0" 1

DOOR TYPES

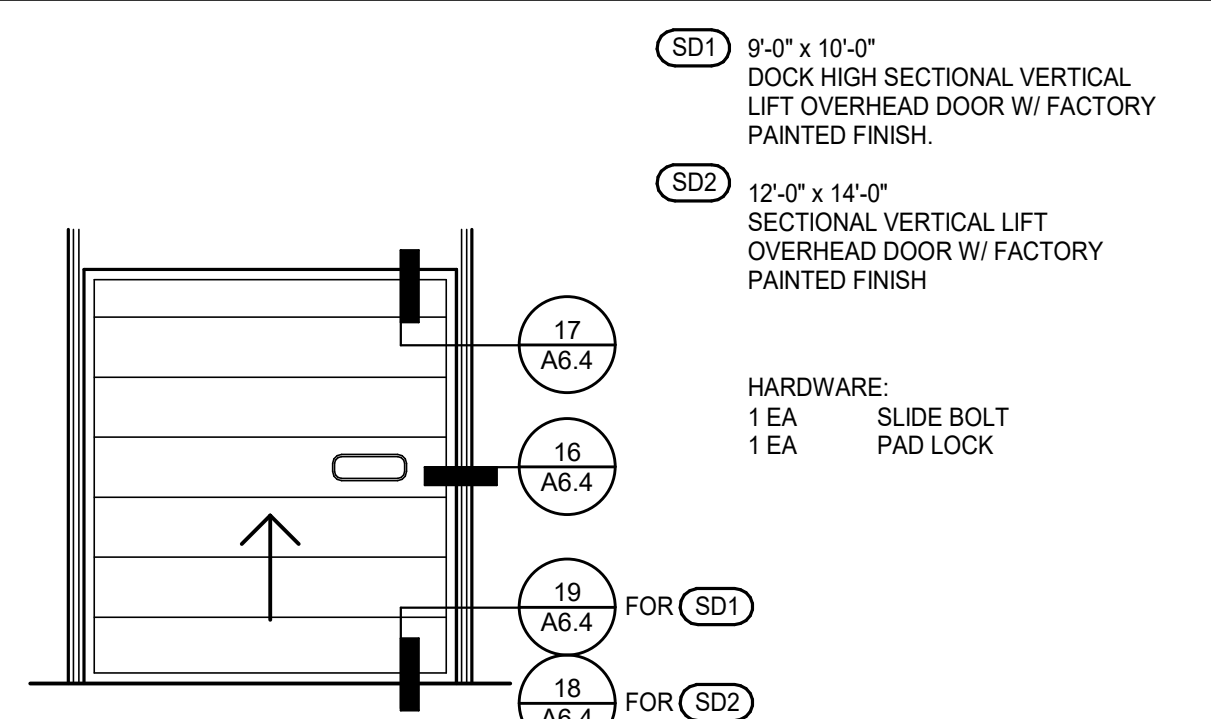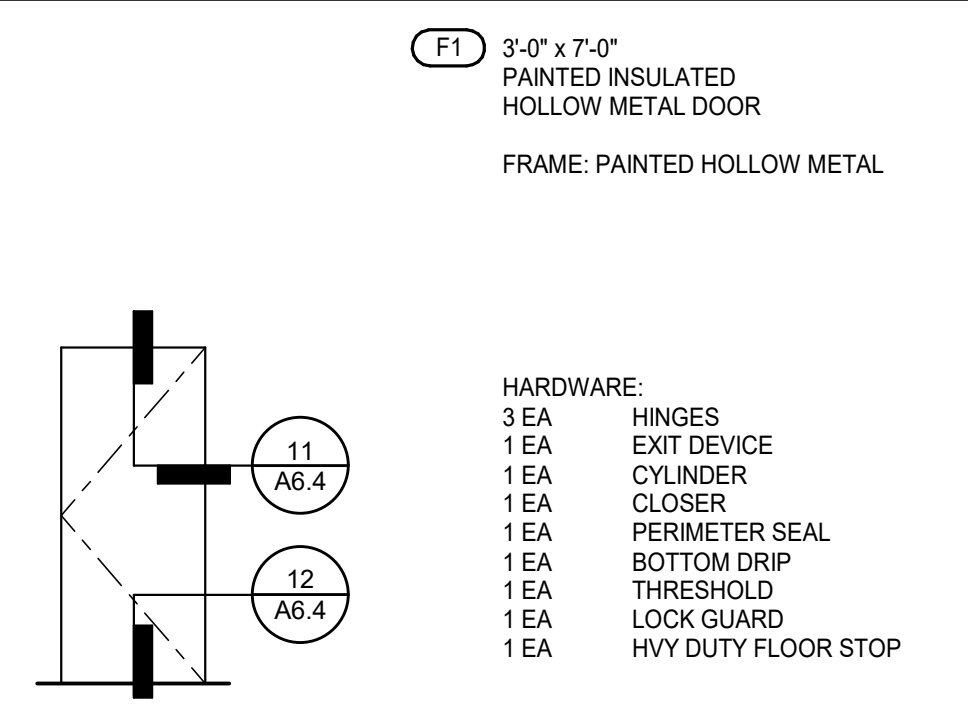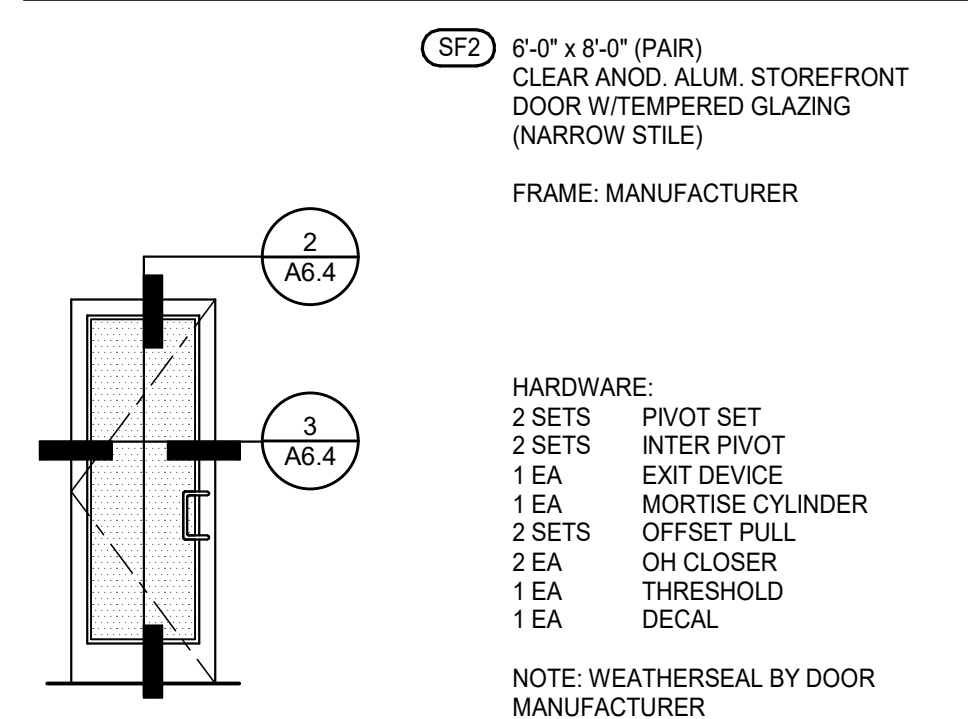

LEGEND

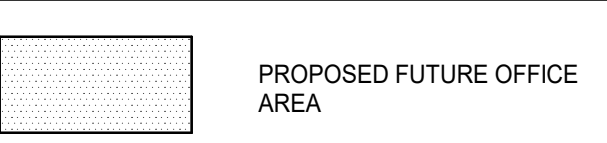

DOOR NOTES

BUTT HINGES:
 SOSS - STANDARD WEIGHT, PLAIN BEARING, STEEL HINGES OR APPROVED EQUAL.
 ALL EXTERIOR OUTSWING DOOR BUTTS SHALL BE MADE OF NON-FERROUS MATERIAL AND SHALL HAVE STAINLESS STEEL HINGE PINS.

VON DUPRIN 99 SERIES PANIC DEVICE OR APPROVED EQUAL
CLOSING DEVICES: NORTON 8500 BF SERIES OR APPROVED EQUAL
STOPS: TRIMCO W1200 SERIES DOOR STOP
SLIDE BOLT AND PAD LOCK: INSTALL SLIDE BOLT ABOVE LEVEL OF DOOR GUARD


BUILDING 2 - OVERALL FLOOR PLAN

DATE	REMARKS

PAPM: B. SANDSTROM
 DRAWN BY: E.Z.
 JOB NO.: PHX21-0009-00

SHEET
A2.0-2
 8/9/2021 5:09:30 PM

WARE MALCOMB
ARCHITECTURE
CIVIL ENGINEERING
PLANNING
BRANDING
INTERIORS
BUILDING MEASUREMENT
277 E Camelback Rd. Suite #205
Phoenix, AZ 85016
P: 480.907.2288


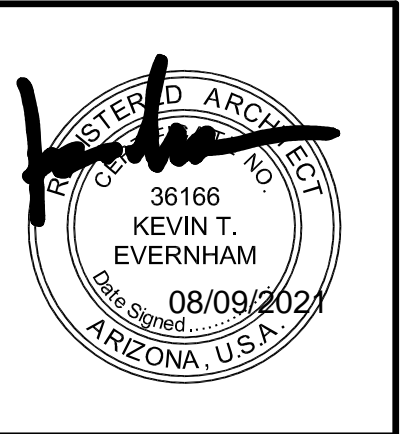


**SOSSAMAN INDUSTRIAL
PHASE 1**
SWC SOSSAMAN RD. & WARNER RD.
MESA, ARIZONA 85212

BUILDING 2 - ROOF PLAN

PA/PM: B. SANDSTROM
DRAWN BY: E.Z.
JOB NO.: PHX21-0009-00

SHEET
A3.1-2
8/9/2021 5:09:32 PM

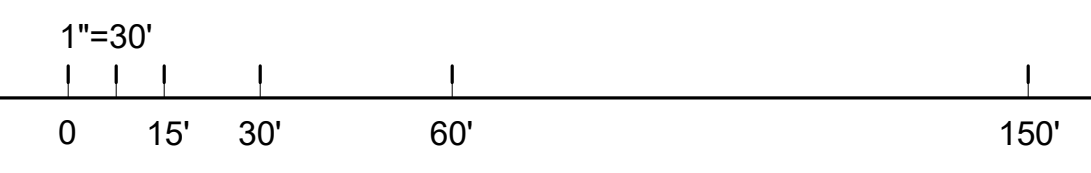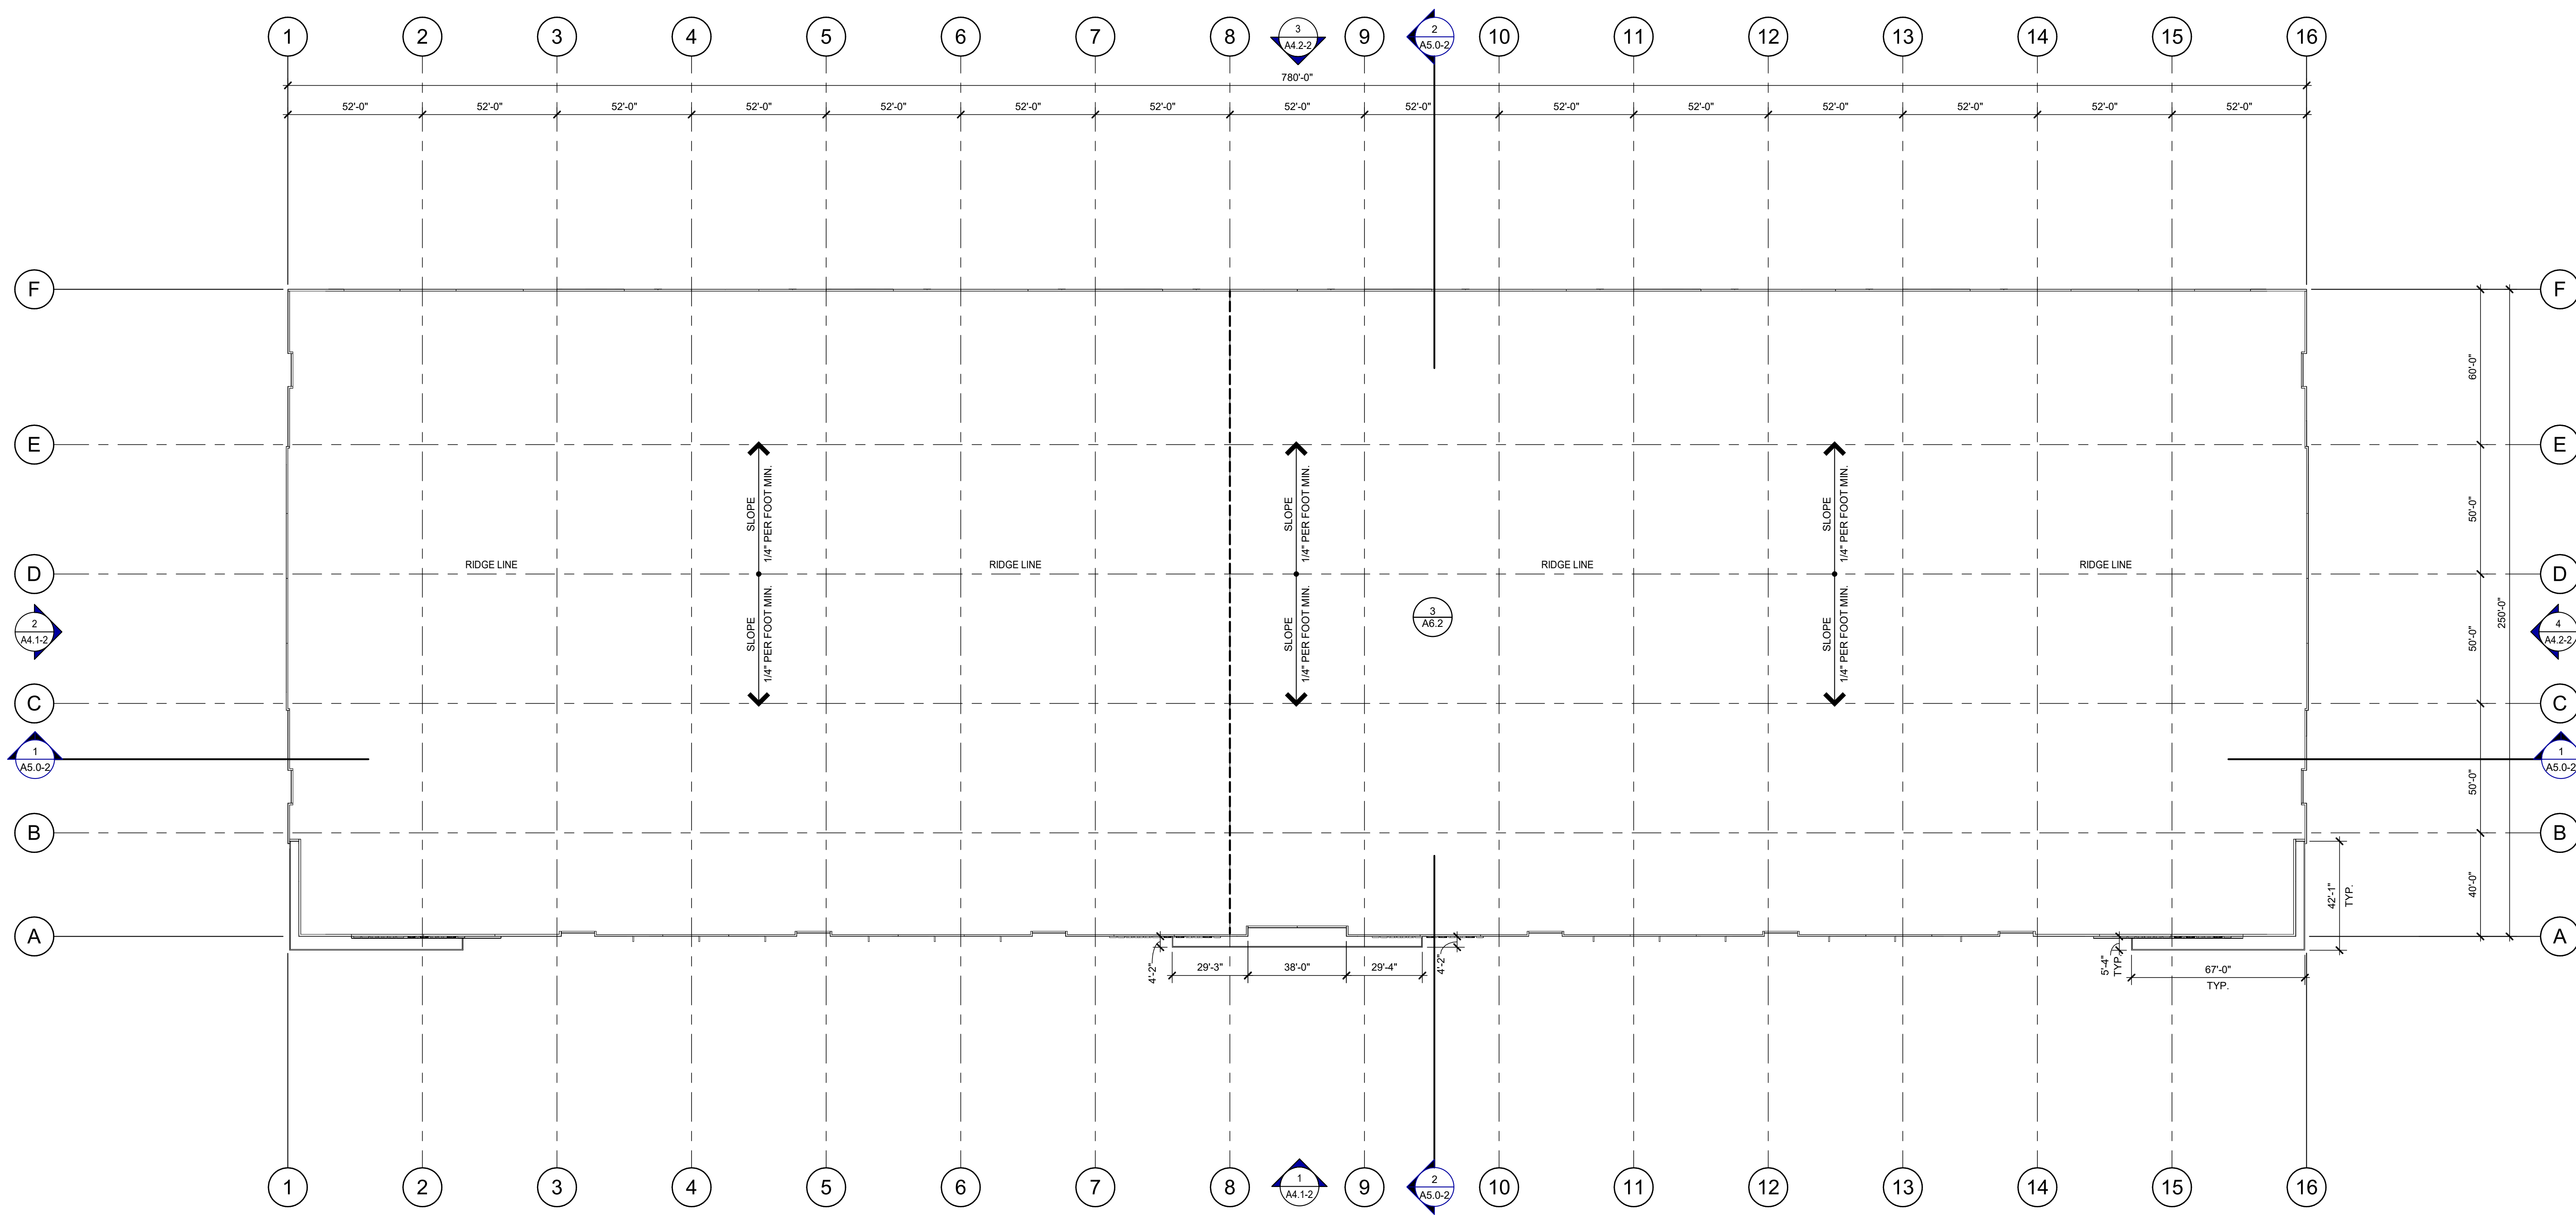


BUILDING 2 - ROOF PLAN
SCALE: 1" = 30'-0"

ABBREVIATIONS


- T.O.P. = TOP OF PARAPET
- H.P. = TOP OF ROOFING - HIGH POINT
- M.P. = TOP OF ROOFING - MID POINT
- L.P. = TOP OF ROOFING - LOW POINT

KEYNOTES:


SEE SHEET A0.2 FOR GENERAL NOTES

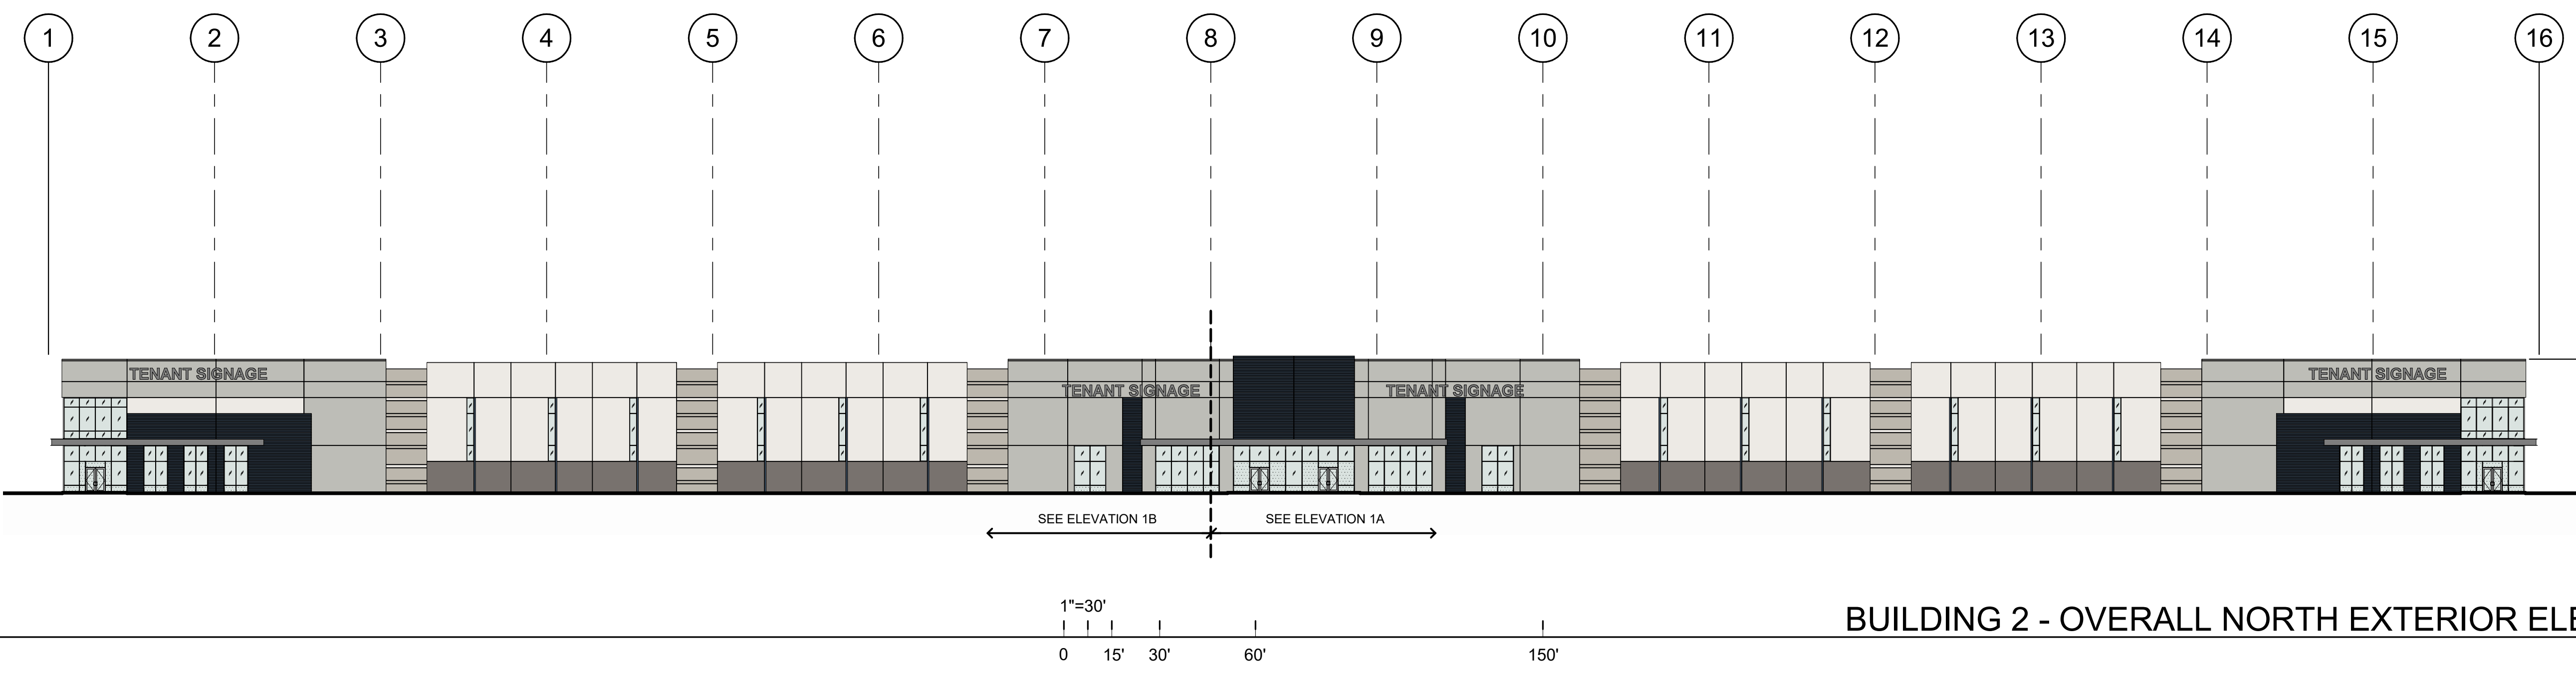


BUILDING 2 - OVERALL NORTH EXTERIOR ELEVATION ①
SCALE: 1" = 30'-0"

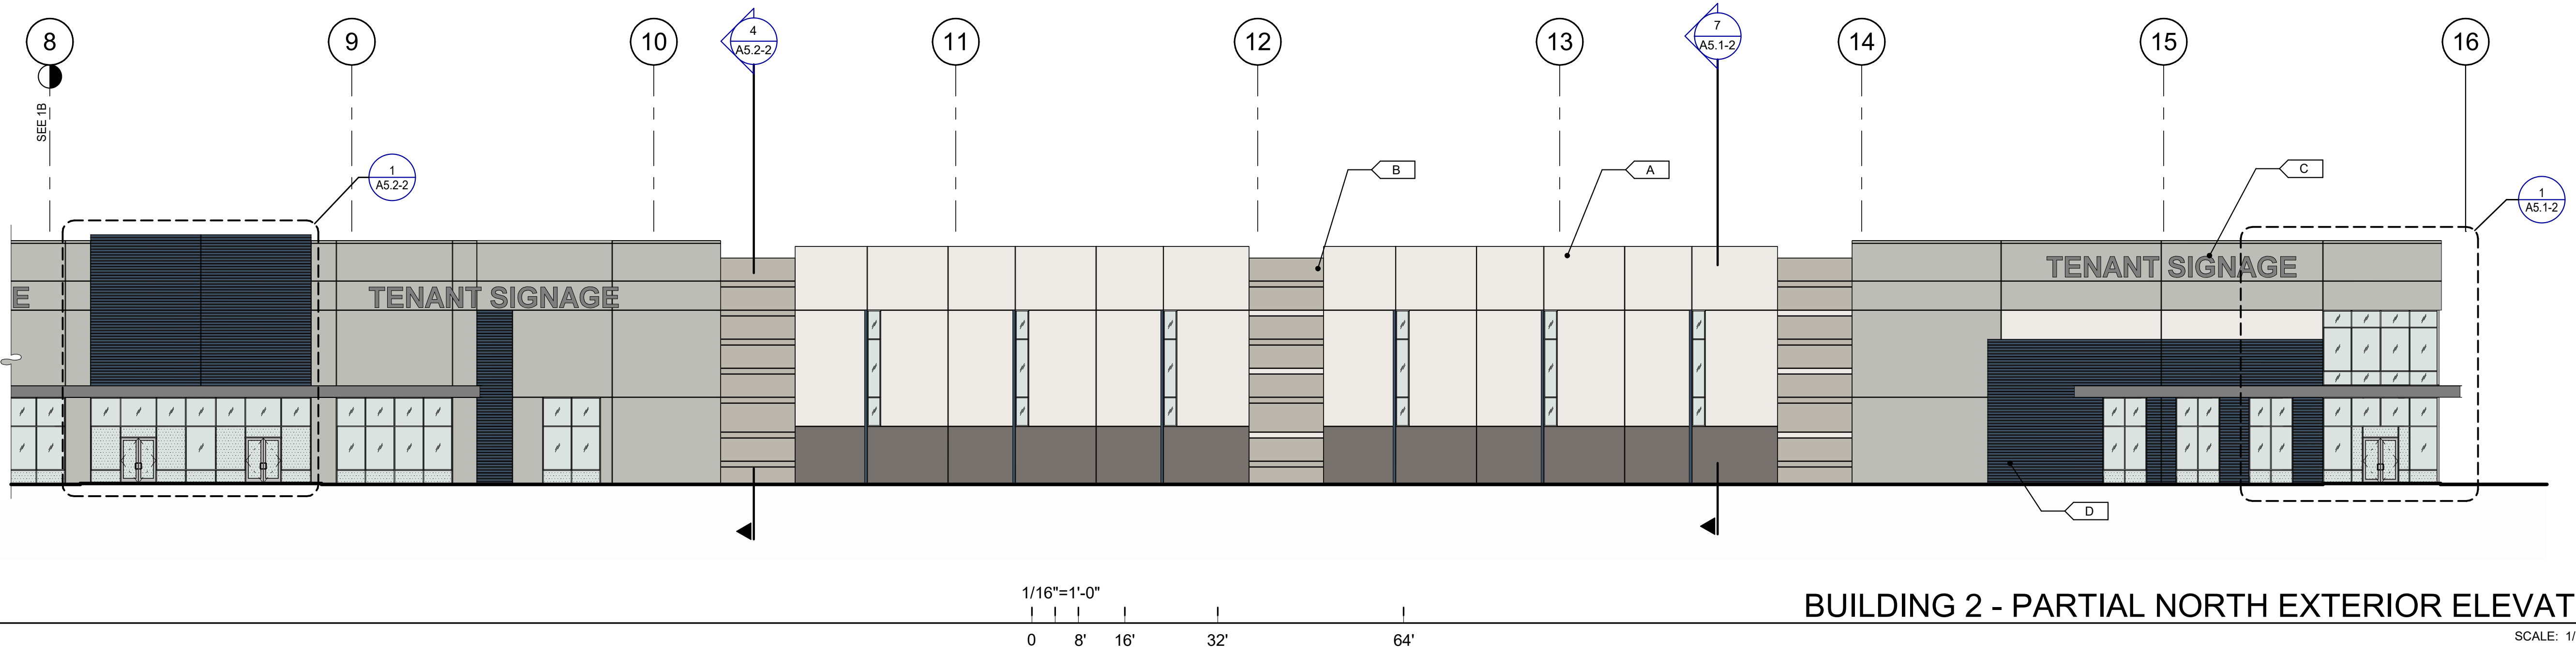

BUILDING 2 - PARTIAL NORTH EXTERIOR ELEVATION ①A
SCALE: 1/16" = 1'-0"

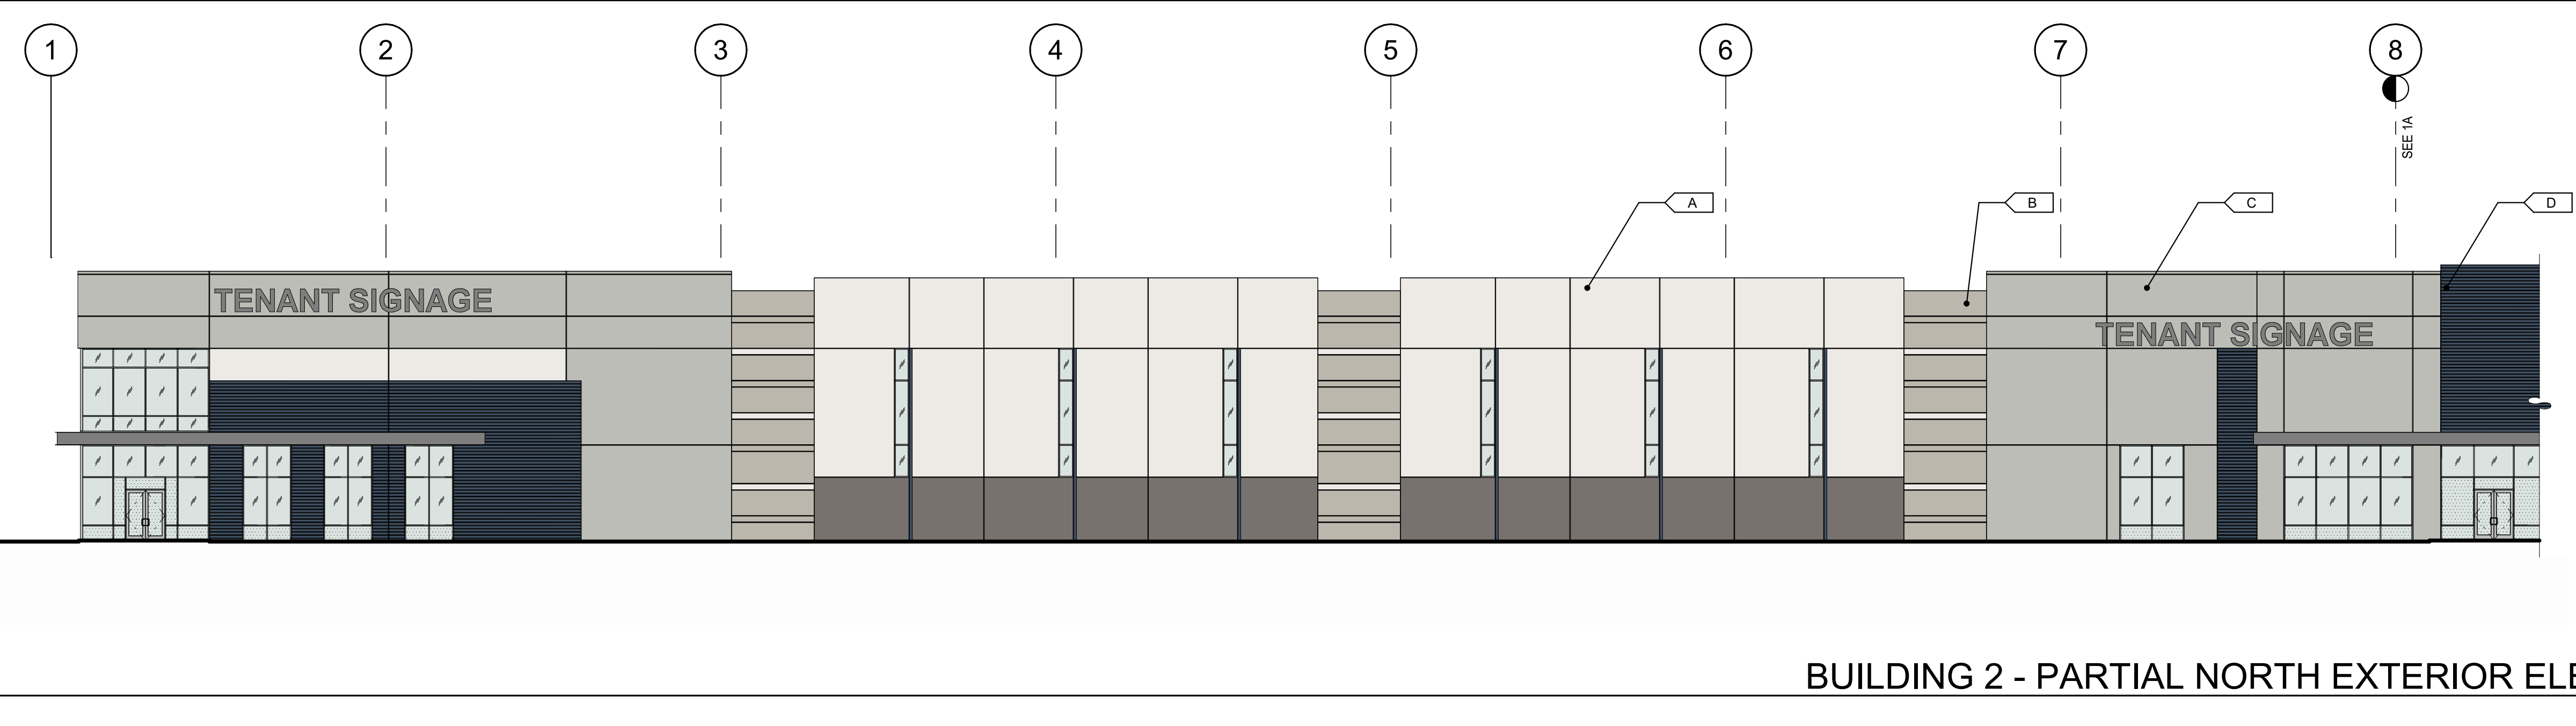

BUILDING 2 - PARTIAL NORTH EXTERIOR ELEVATION ①B
SCALE: 1/16" = 1'-0"

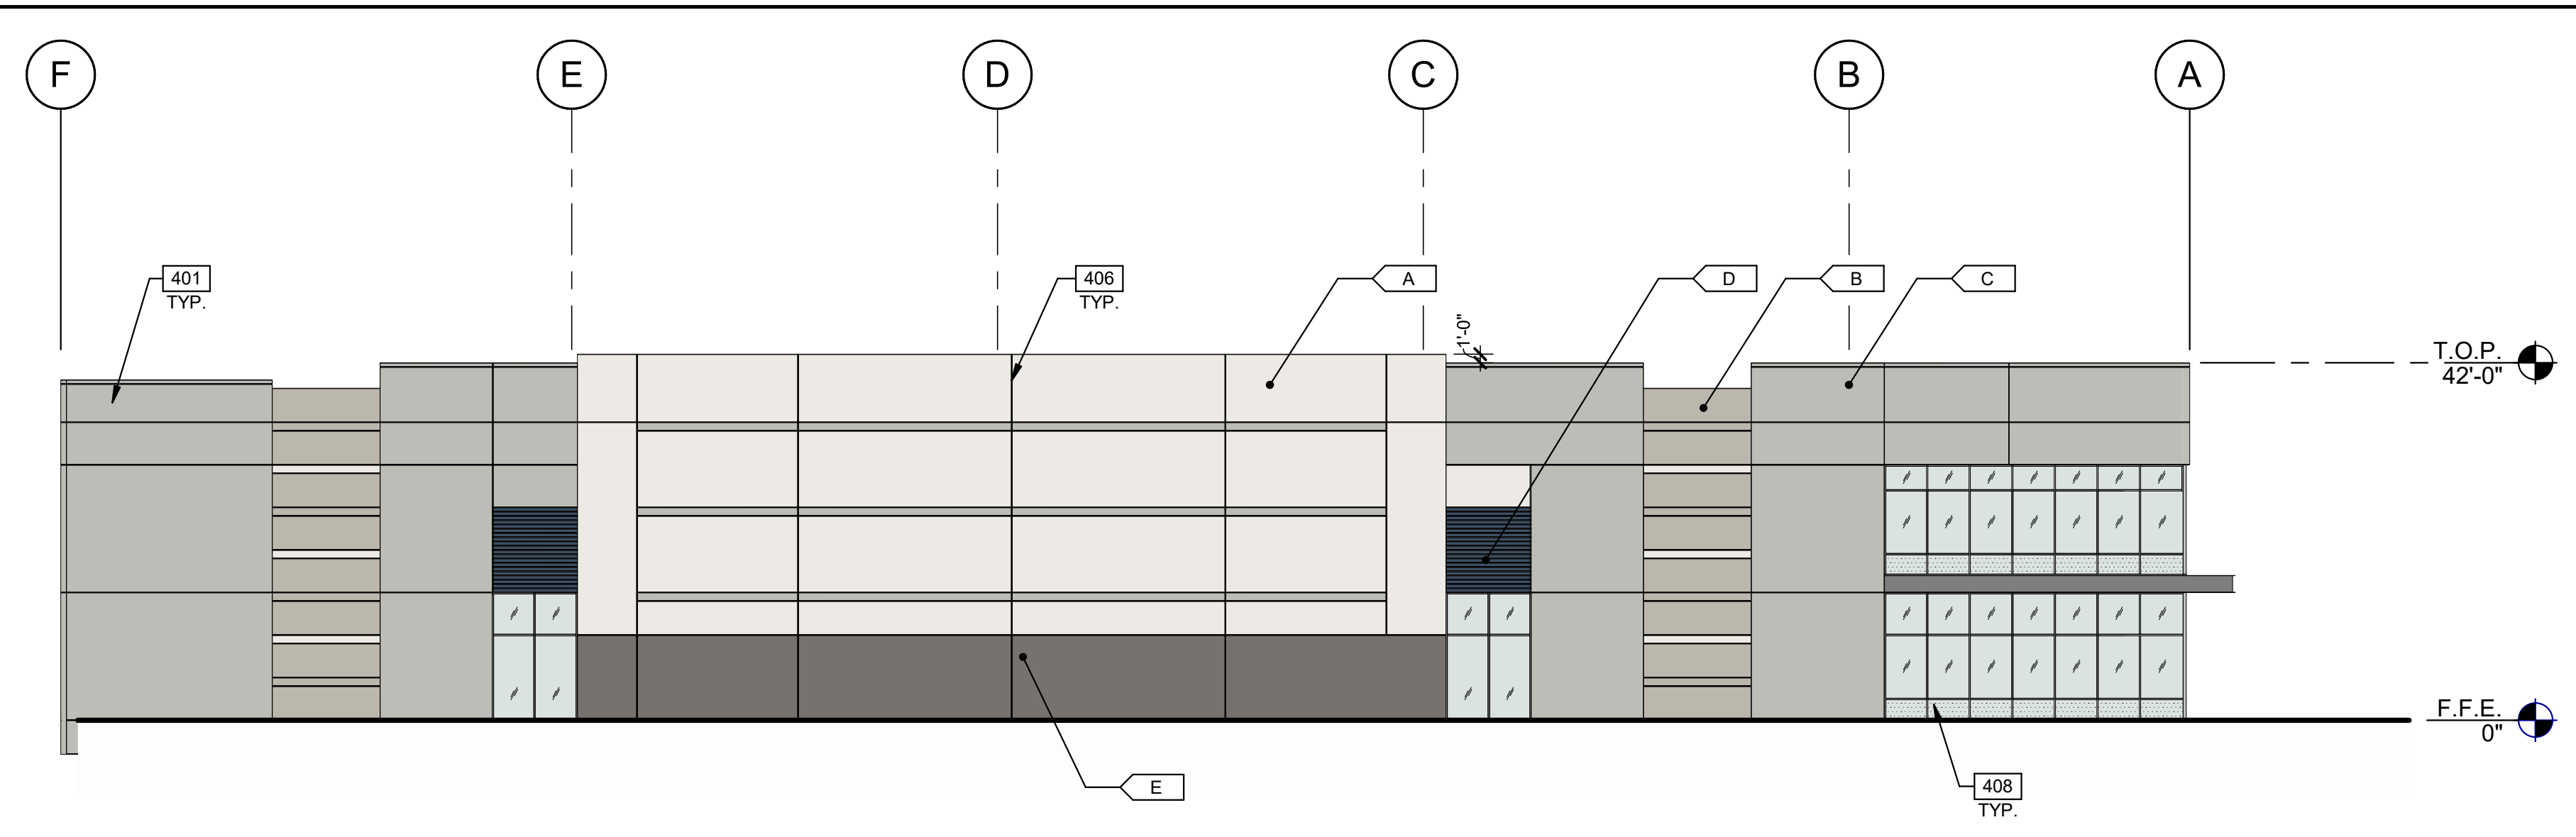

BUILDING 2 - OVERALL EAST EXTERIOR ELEVATION ②
SCALE: 1/16" = 1'-0"

KEYNOTES:

SEE SHEET A0.2 FOR GENERAL NOTES

401 CONCRETE WALL, PAINTED.
406 CONCRETE WALL JOINT.
408 ALUMINUM STOREFRONT SYSTEM WITH 1" INSULATED GLASS.

LEGEND

GLASS:

- VISION GLASS
- SPANDREL GLASS
- TEMPERED GLASS

NORTH:

- GLASS: 0 SF - 0%
- CONCRETE: SW 7004 SNOWBOUND 1166 SF - 35%
- CONCRETE: SW 7016 MINDFUL GRAY 5000 SF - 17%
- CONCRETE: SW 7065 ARGOS 4359 SF - 13%
- CONCRETE: SW 7602 INDIGO BATIK 932 SF - 3%
- CONCRETE: SW 7019 GAUTLET GRAY 5947 SF - 18%
- DOOR: SW 7067 CITYSCAPE 4688 SF - 14%
- METAL: 0 SF - 0%


EAST:

- GLASS: 1290 SF - 12%
- CONCRETE: SW 7004 SNOWBOUND 3331 SF - 32%
- CONCRETE: SW 7016 MINDFUL GRAY 903 SF - 9%
- CONCRETE: SW 7065 ARGOS 3639 SF - 35%
- CONCRETE: SW 7602 INDIGO BATIK 190 SF - 2%
- CONCRETE: SW 7019 GAUTLET GRAY 1020 SF - 9%
- DOOR: SW 7067 CITYSCAPE 0 SF - 0%
- METAL: 82 SF - 1%

COLORS:


PROVIDE 6'-0" WIDE PAINT COLOR MOCK-UP FULL HEIGHT OF BUILDING FOR OWNER/ARCHITECT REVIEW.

- A SNOWBOUND: SW 7004
- B MINDFUL GRAY: SW 7016
- C ARGOS: SW 7065
- D INDIGO BATIK: SW 7602
- E GAUTLET GRAY: SW 7019

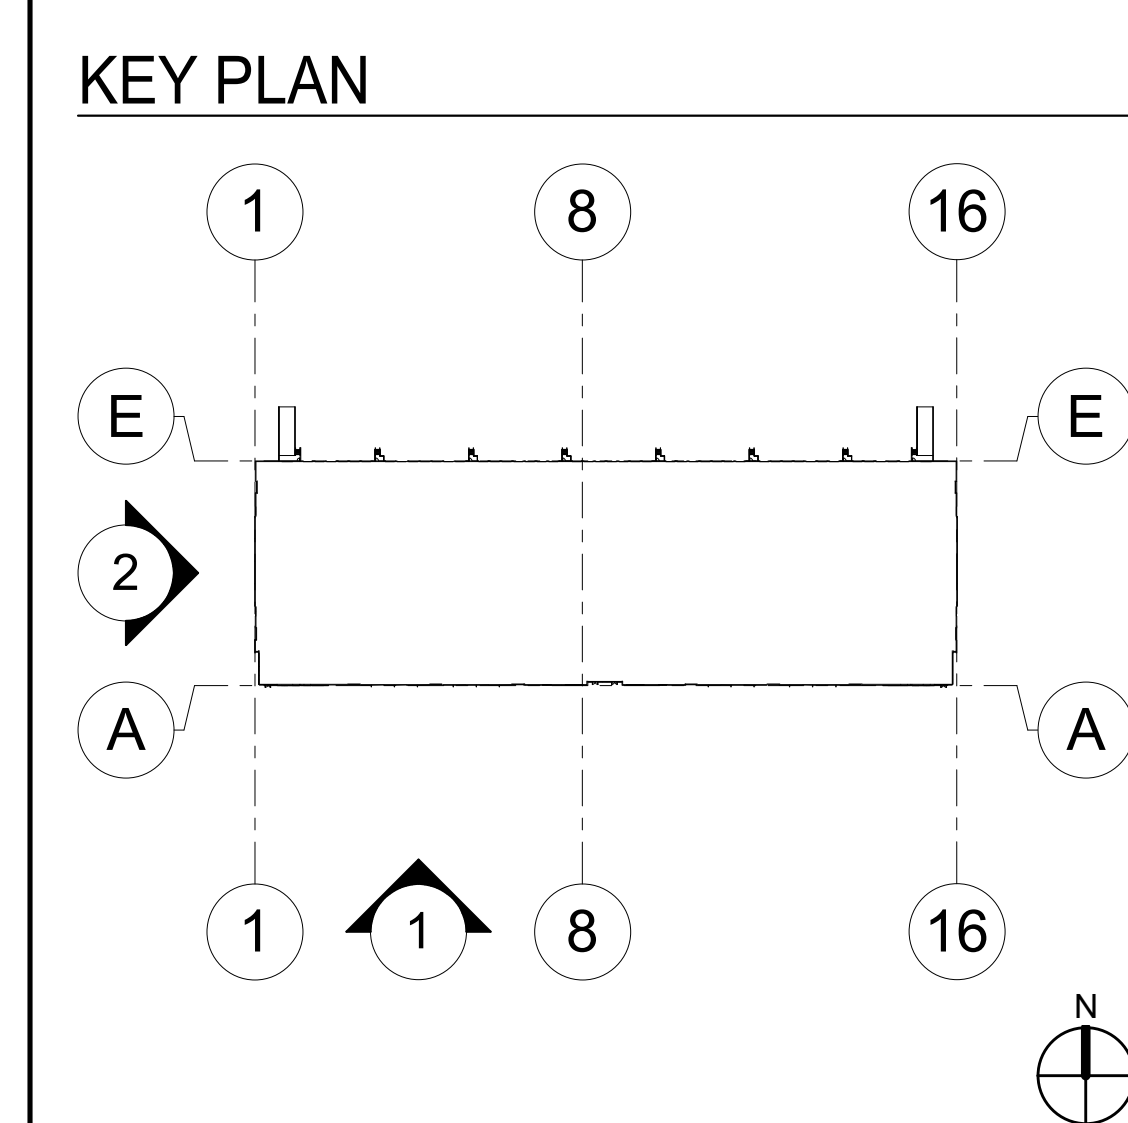

WARE MALCOMB
ARCHITECTURE
PLANNING
INTERIORS
BUILDING MEASUREMENT

277 E Camelback Rd. Suite #202
Phoenix, AZ 85016
P: 480.907.2288

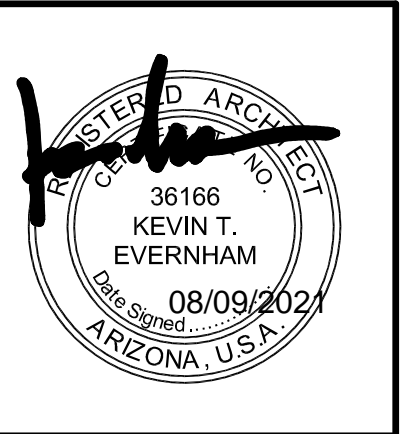

CONTOUR

**SOSSAMAN INDUSTRIAL
PHASE 1**
SWC SOSSAMAN RD. & WARNER RD.
MESA, ARIZONA 85212

BUILDING 2 - EXTERIOR ELEVATIONS

DATE	REMARKS

PA/PM: B. SANDSTROM
DRAWN BY: E.Z.
JOB NO.: PHX21-0009-00

SHEET
A4.1-2

KEYNOTES: SEE SHEET A4.2 FOR GENERAL NOTES

LEGEND



- GLASS:**
- VISION GLASS
 - SPANDREL GLASS
 - TEMPERED GLASS

- SOUTH:**
- GLASS: 3639 SF - 12%
 - CONCRETE: SW 7004 SNOWBOUND 9326 SF - 29%
 - CONCRETE: SW 7016 MINDFUL GRAY 2803 SF - 9%
 - CONCRETE: SW 7065 ARGOS 8672 SF - 27%
 - CONCRETE: SW 7602 INDIGO BATIK 3658 SF - 11%
 - CONCRETE: SW 7019 GAUTLET GRAY 3072 SF - 10%
 - DOOR: SW 7067 CITYSCAPE 0 SF - 0%
 - METAL 456 SF - 2%


- WEST:**
- GLASS: 1290 SF - 12%
 - CONCRETE: SW 7004 SNOWBOUND 3331 SF - 32%
 - CONCRETE: SW 7016 MINDFUL GRAY 903 SF - 9%
 - CONCRETE: SW 7065 ARGOS 3639 SF - 35%
 - CONCRETE: SW 7602 INDIGO BATIK 190 SF - 2%
 - CONCRETE: SW 7019 GAUTLET GRAY 1020 SF - 9%
 - DOOR: SW 7067 CITYSCAPE 0 SF - 0%
 - METAL 82 SF - 1%

- COLORS:**
PROVIDE 6'-0" WIDE PAINT COLOR MOCK-UP FULL HEIGHT OF BUILDING FOR OWNER/ARCHITECT REVIEW.
- SNOWBOUND: SW 7004
 - MINDFUL GRAY: SW 7016
 - ARGOS: SW 7065
 - INDIGO BATIK: SW 7602
 - GAUTLET GRAY: SW 7019


KEY PLAN

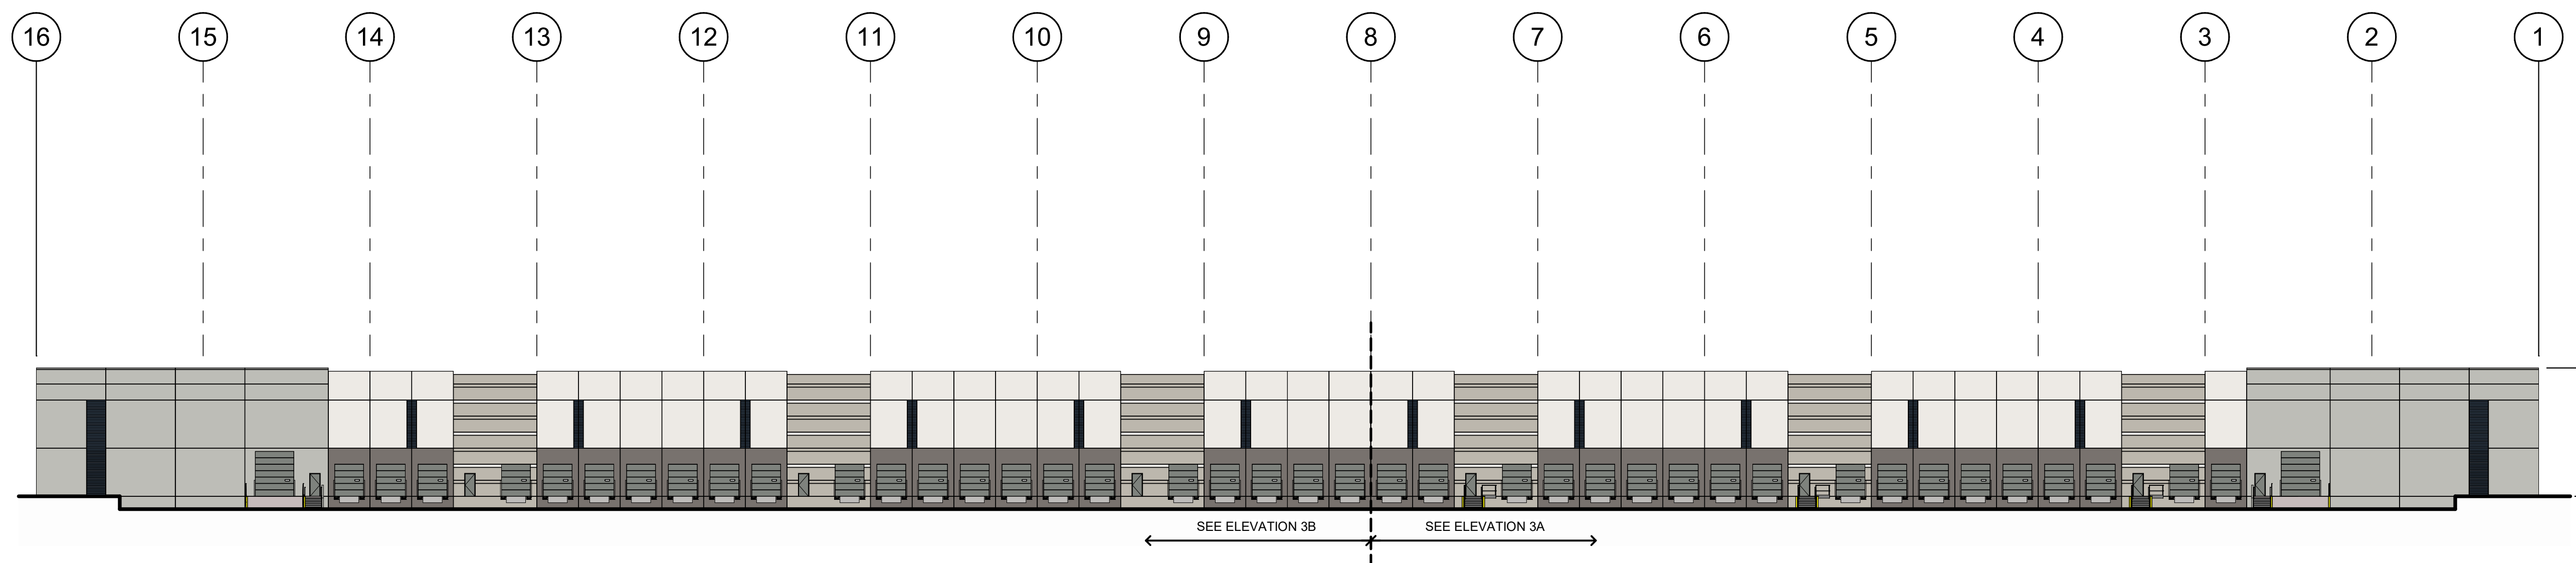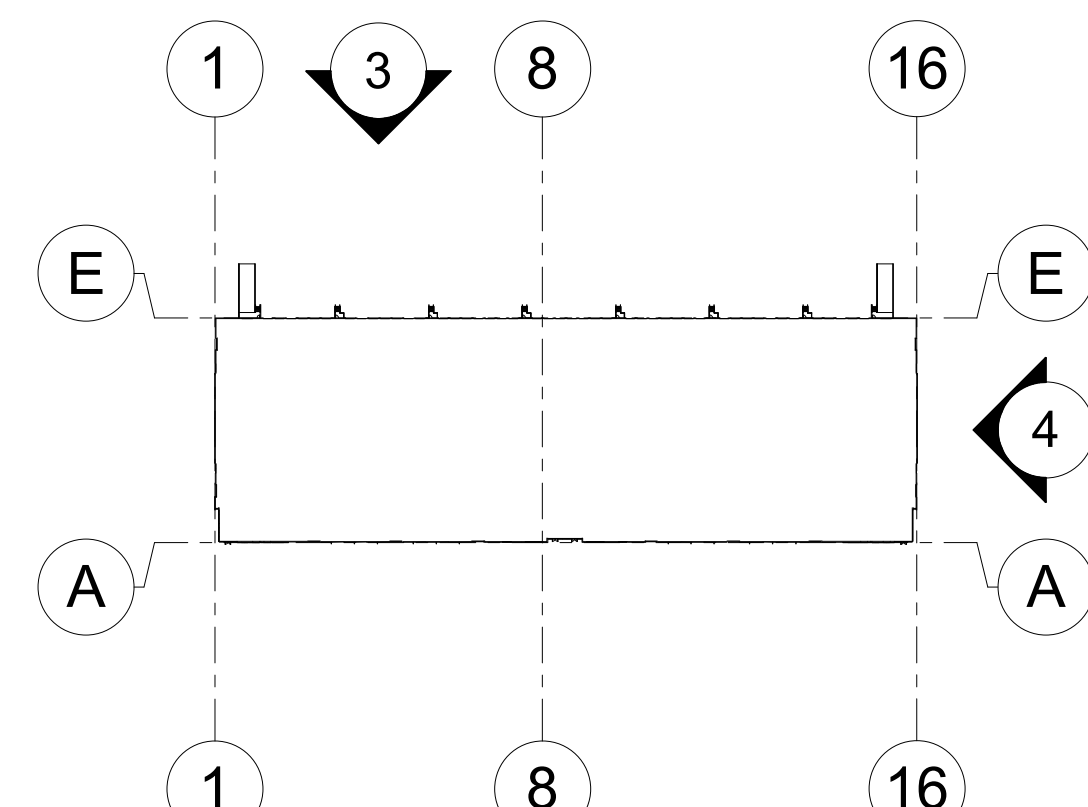


BUILDING 2 - OVERALL SOUTH EXTERIOR ELEVATION ③
SCALE: 1" = 30'-0"

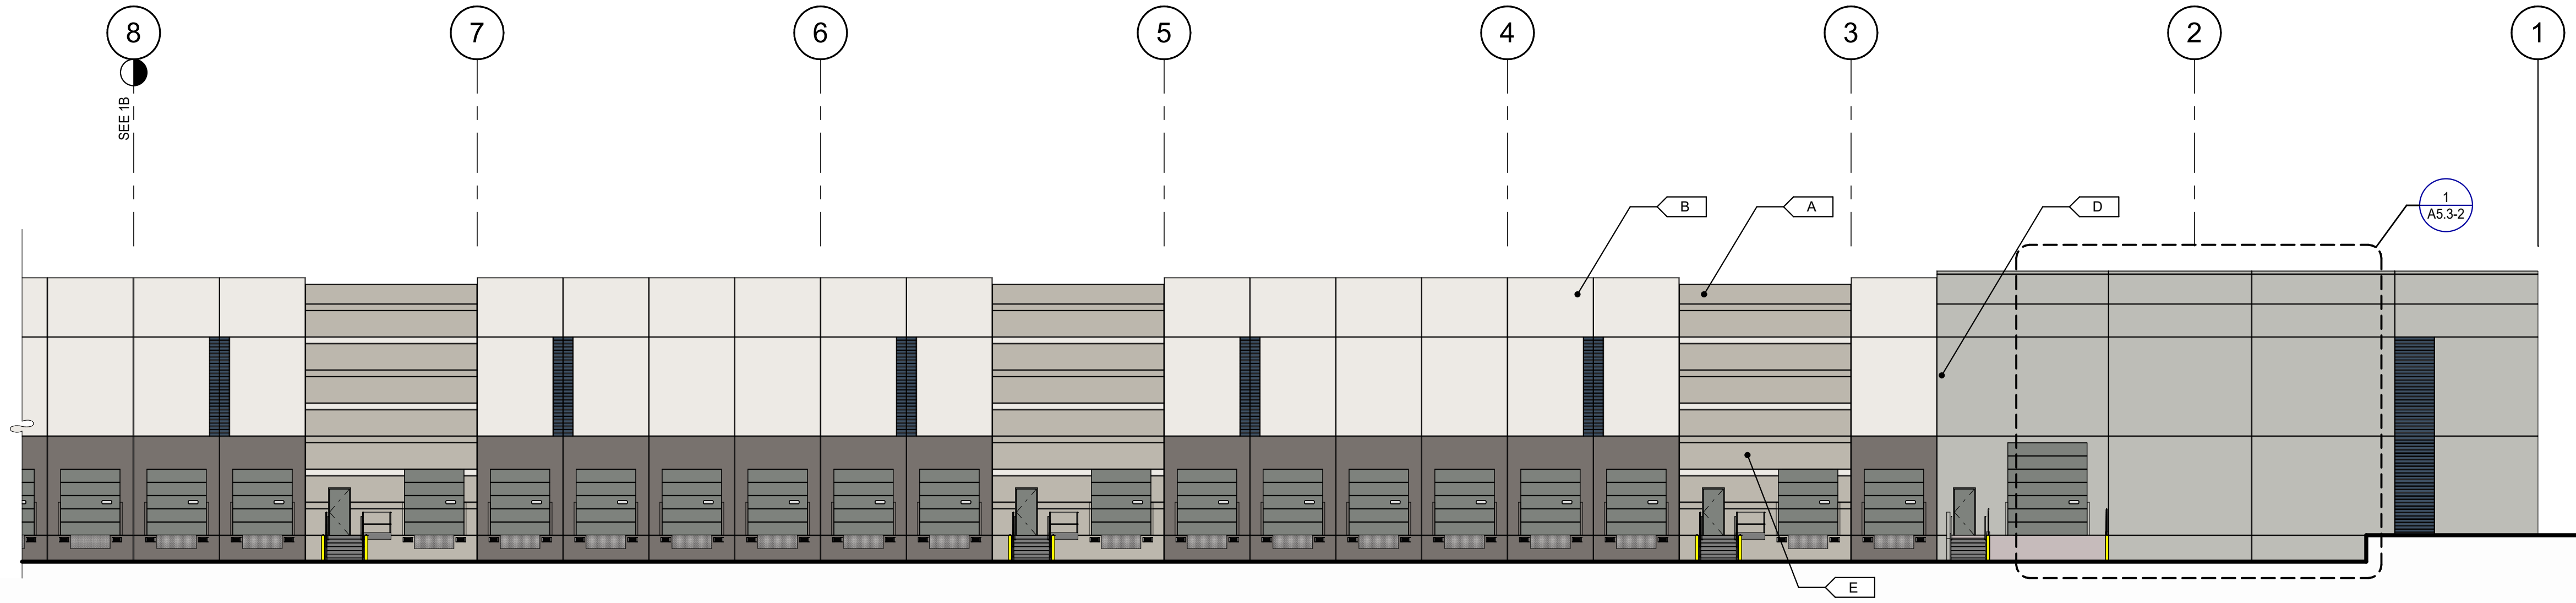

BUILDING 2 - PARTIAL SOUTH EXTERIOR ELEVATION ③A
SCALE: 1/16" = 1'-0"

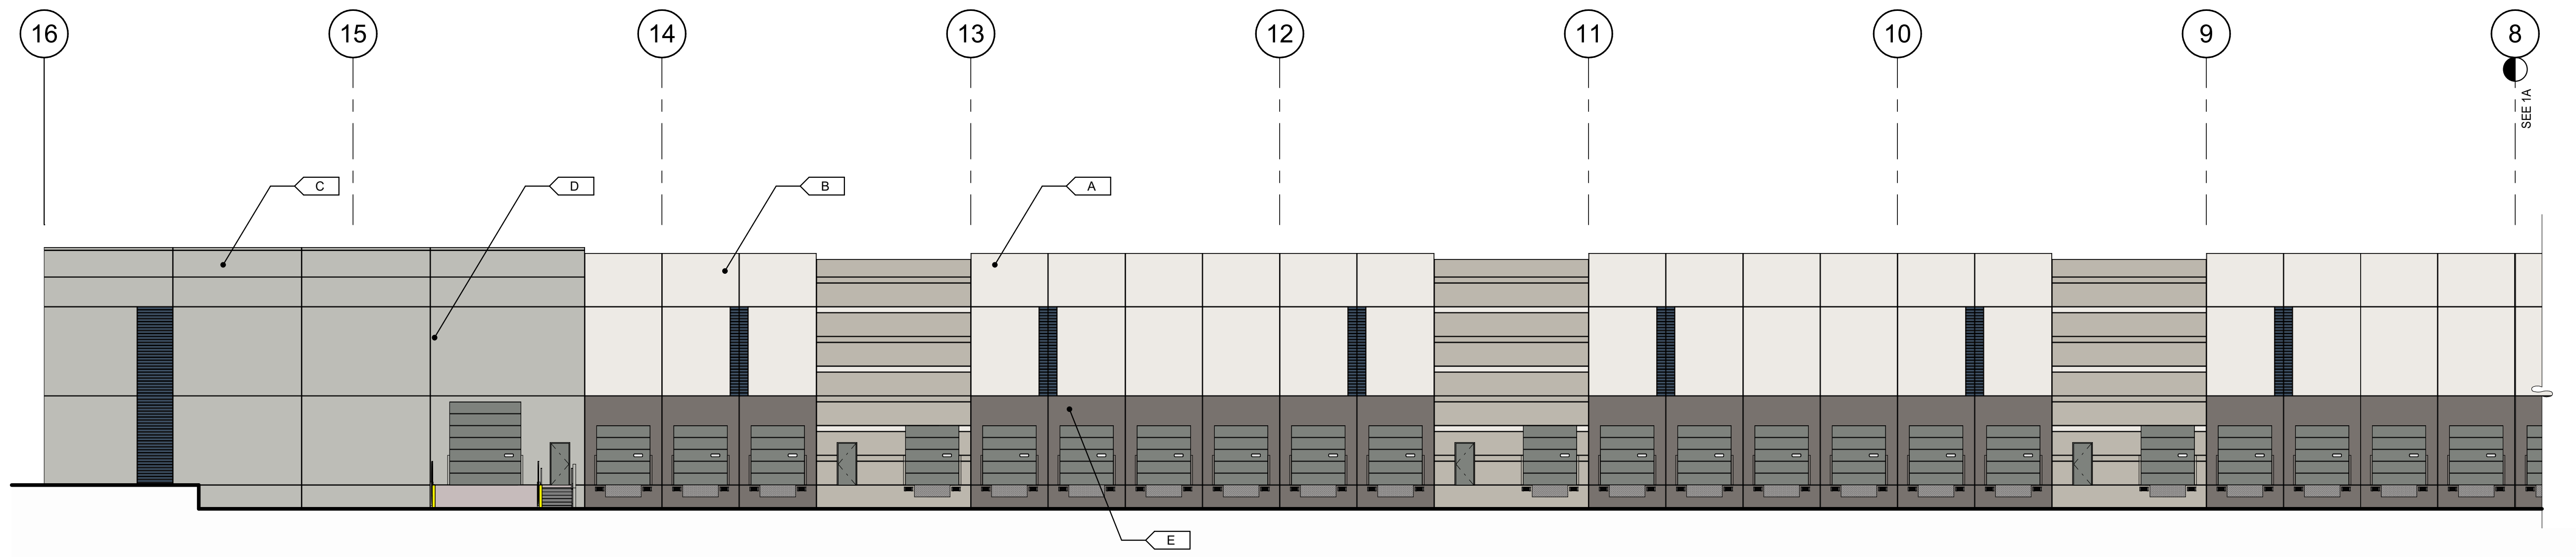


BUILDING 2 - PARTIAL SOUTH EXTERIOR ELEVATION ③B
SCALE: 1/16" = 1'-0"

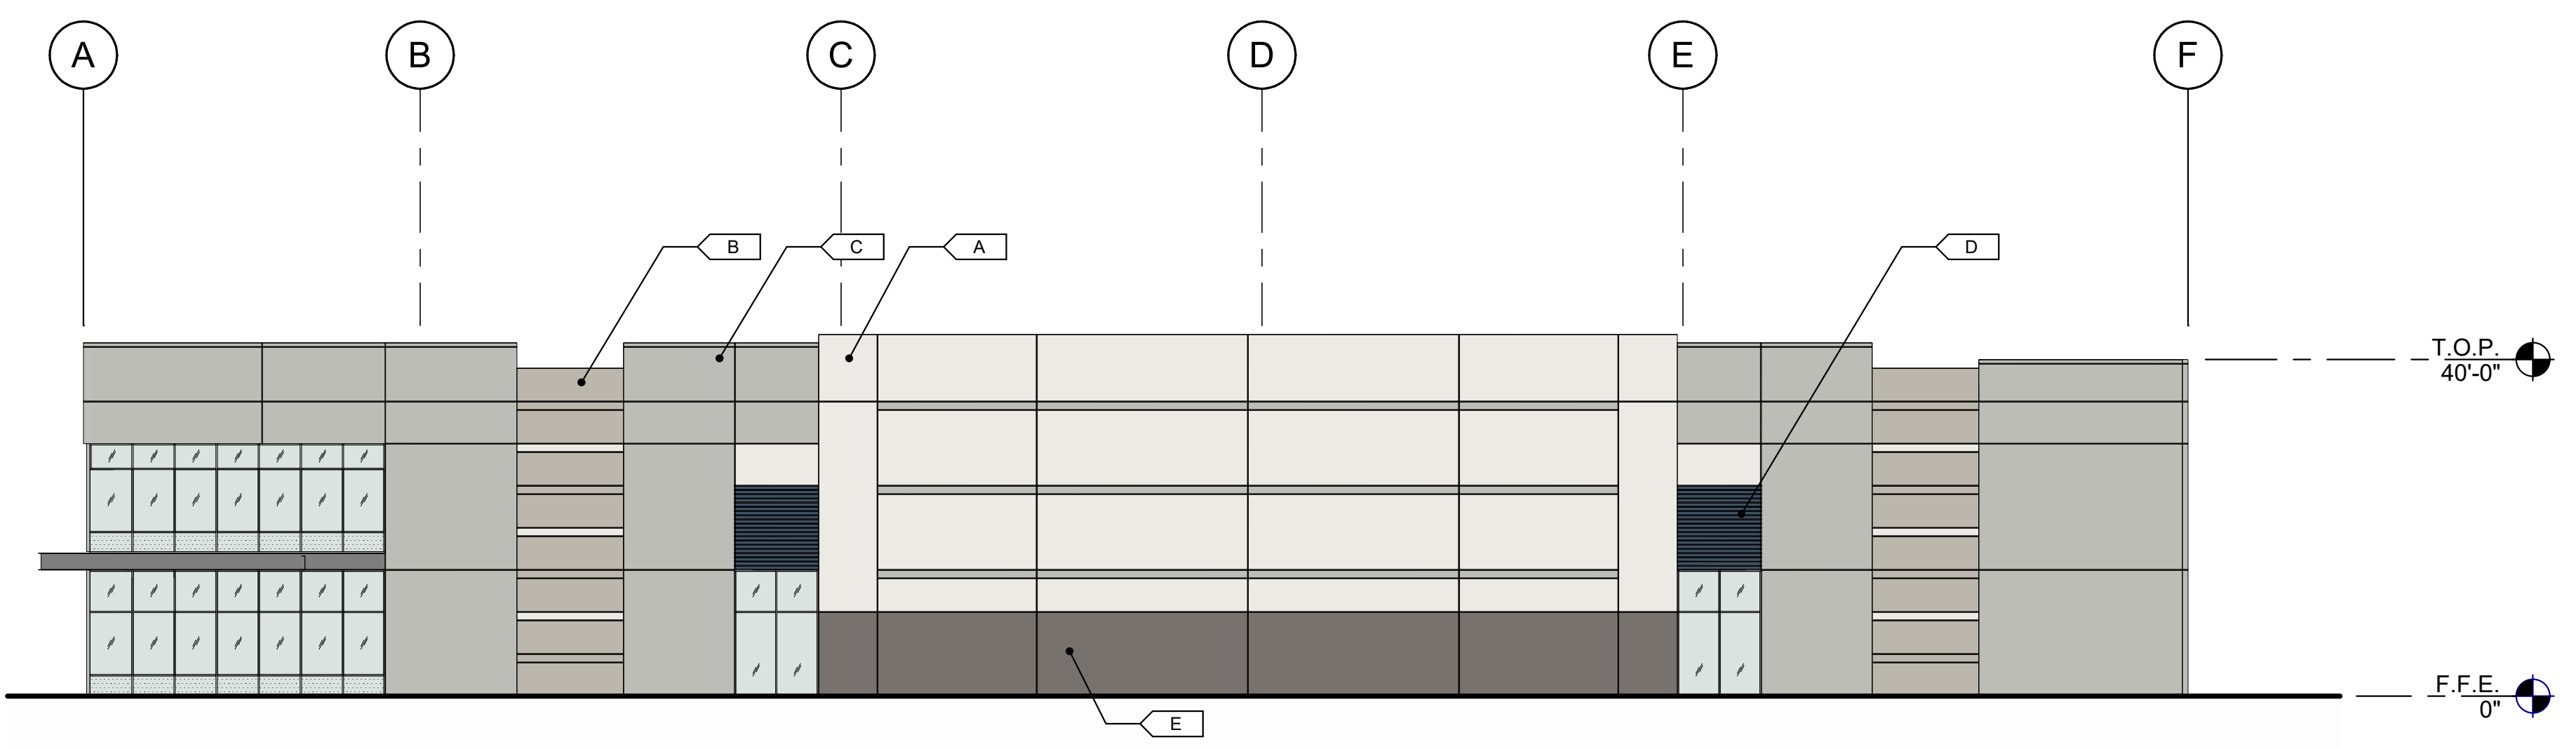

BUILDING 2 - OVERALL WEST EXTERIOR ELEVATION ④
SCALE: 1/16" = 1'-0"

WARE MALCOMB
ARCHITECTURE
PLANNING
INTERIORS
277 E Camelback Rd. Suite #2025
Phoenix, AZ 85016
P: 480.907.2288

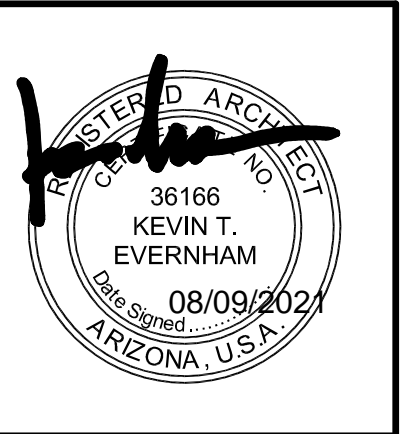


**SOSSAMAN INDUSTRIAL
PHASE 1**
SWC SOSSAMAN RD. & WARNER RD.
MESA, ARIZONA 85212


BUILDING 2 - EXTERIOR ELEVATIONS	
DATE	REMARKS

PAPM: B. SANDSTROM
DRAWN BY: E.Z.
JOB NO.: PHX21-0009-00

SHEET
A4.2-2
8/9/2021 5:09:47 PM



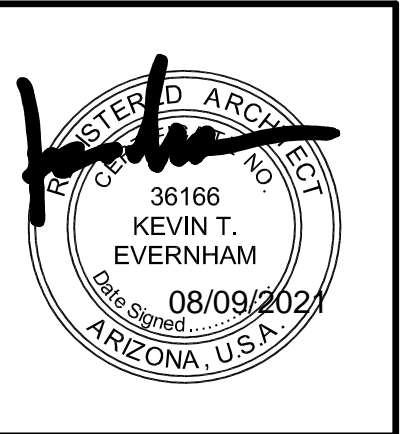


**SOSSAMAN INDUSTRIAL
 PHASE 1**
 SWC SOSSAMAN RD. & WARNER RD.
 MESA, ARIZONA 85212

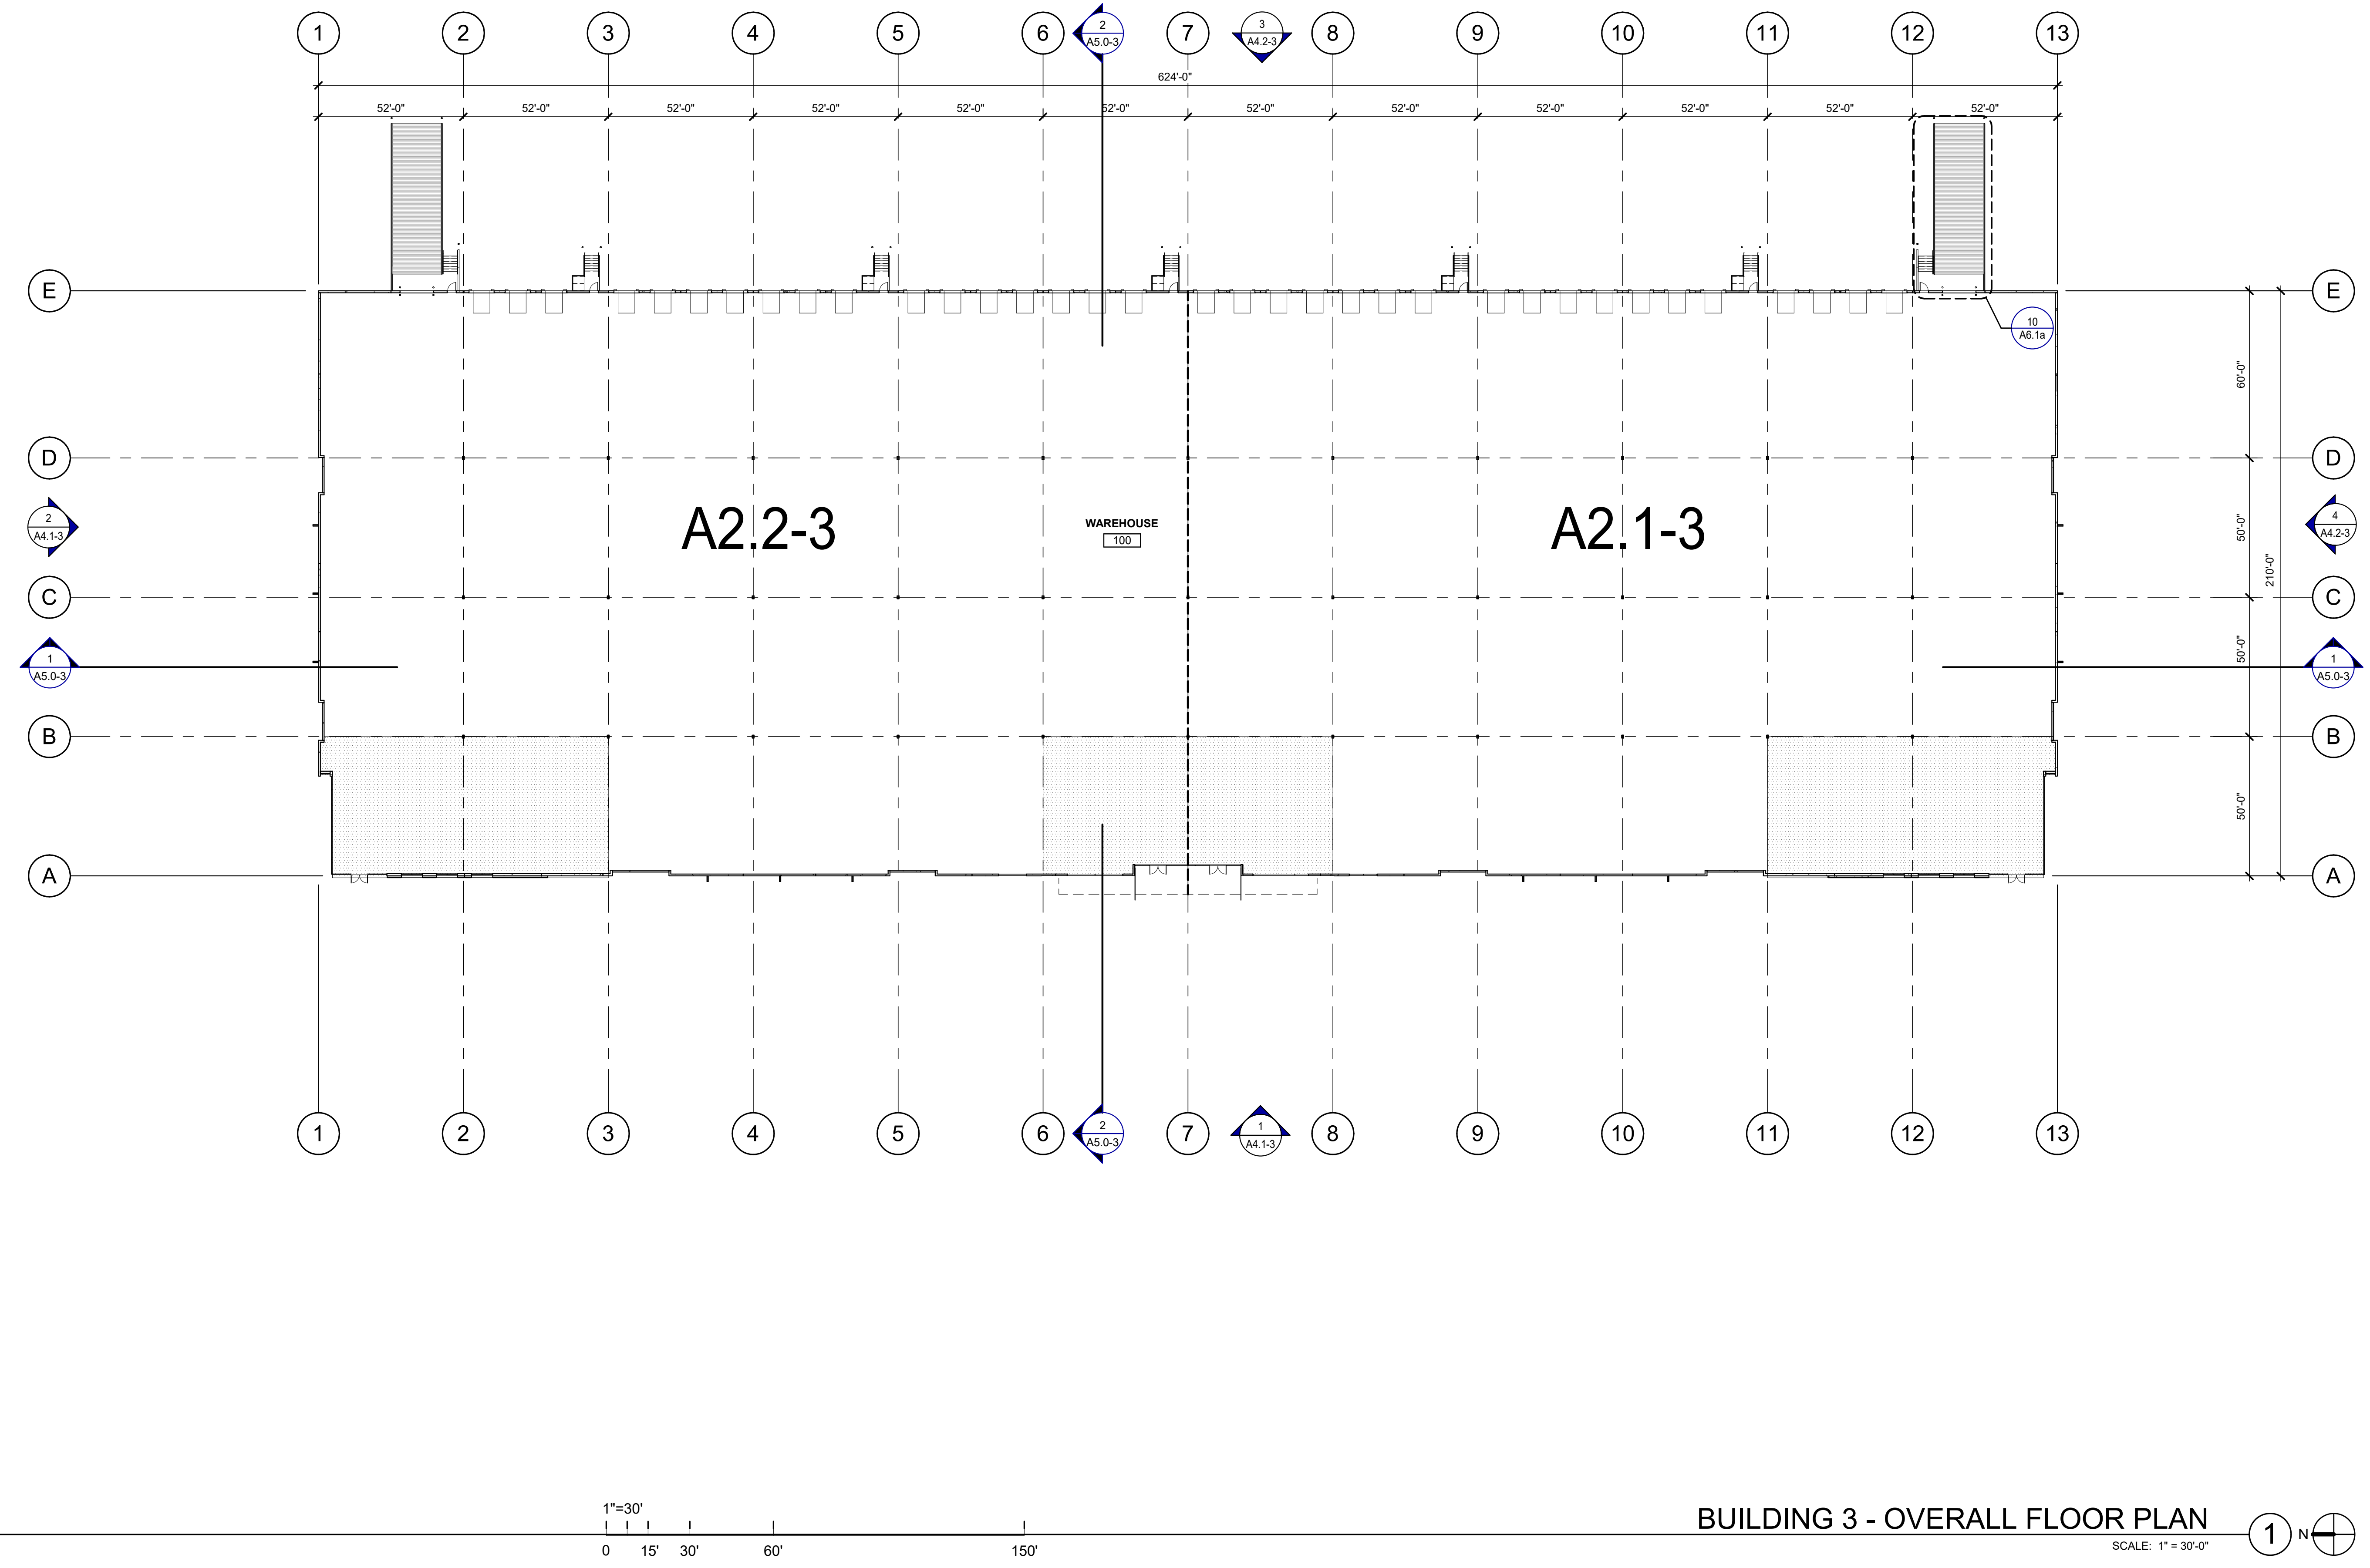


BUILDING 3 - OVERALL FLOOR PLAN
 SCALE: 1" = 30'-0"
 1 N

DOOR TYPES

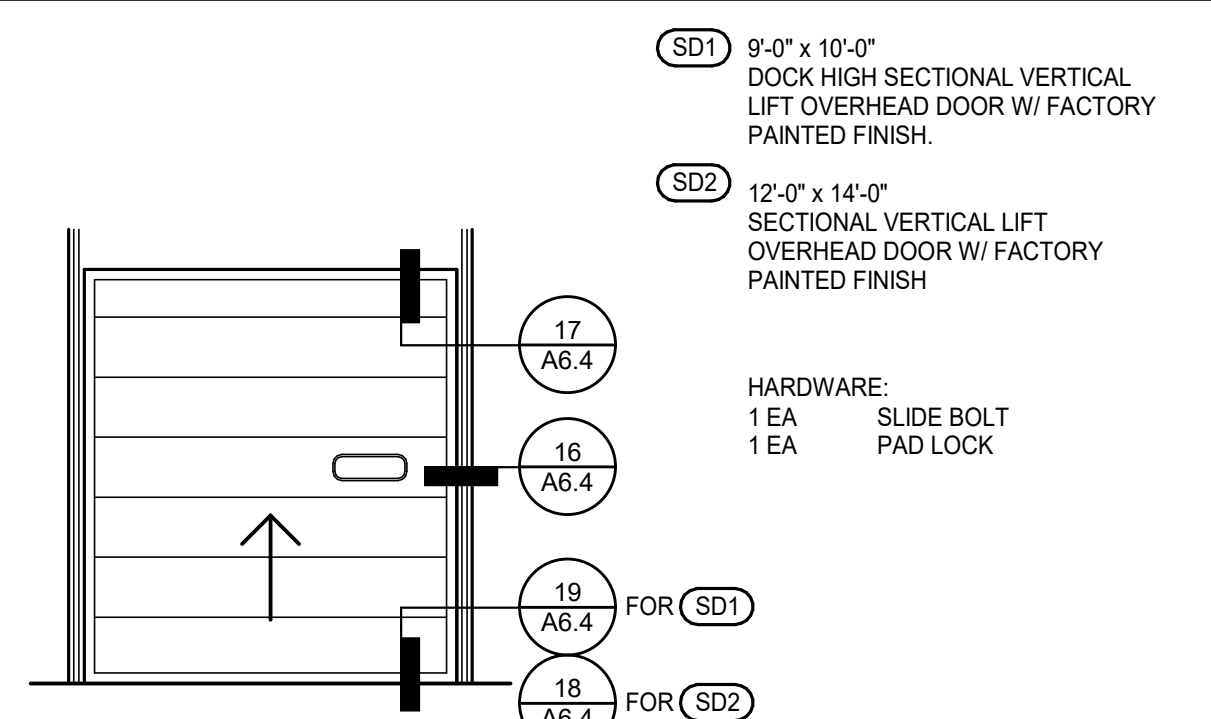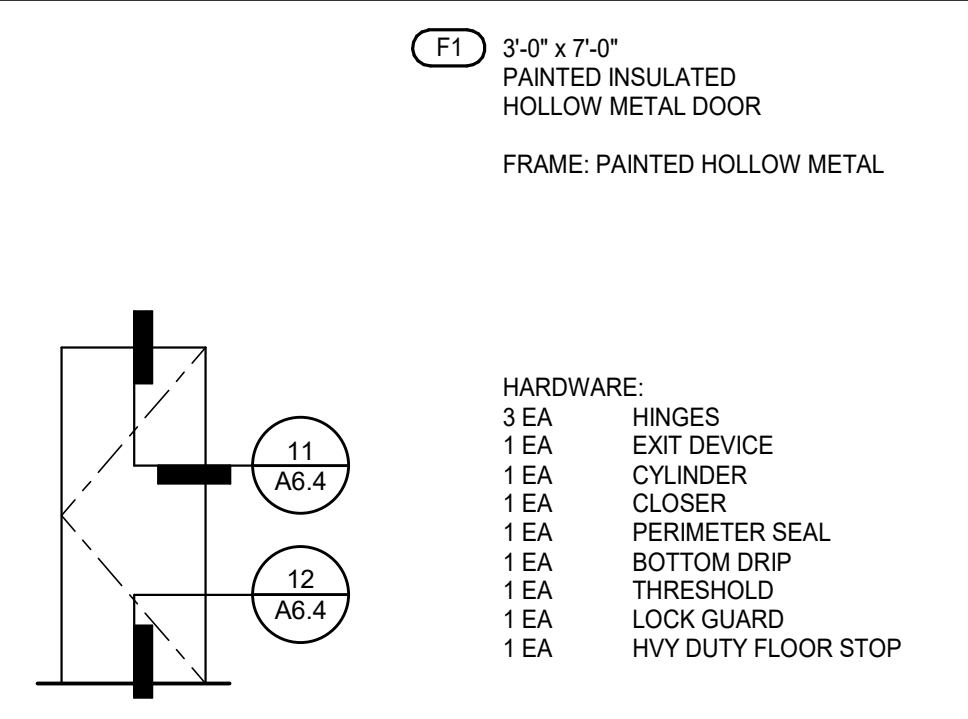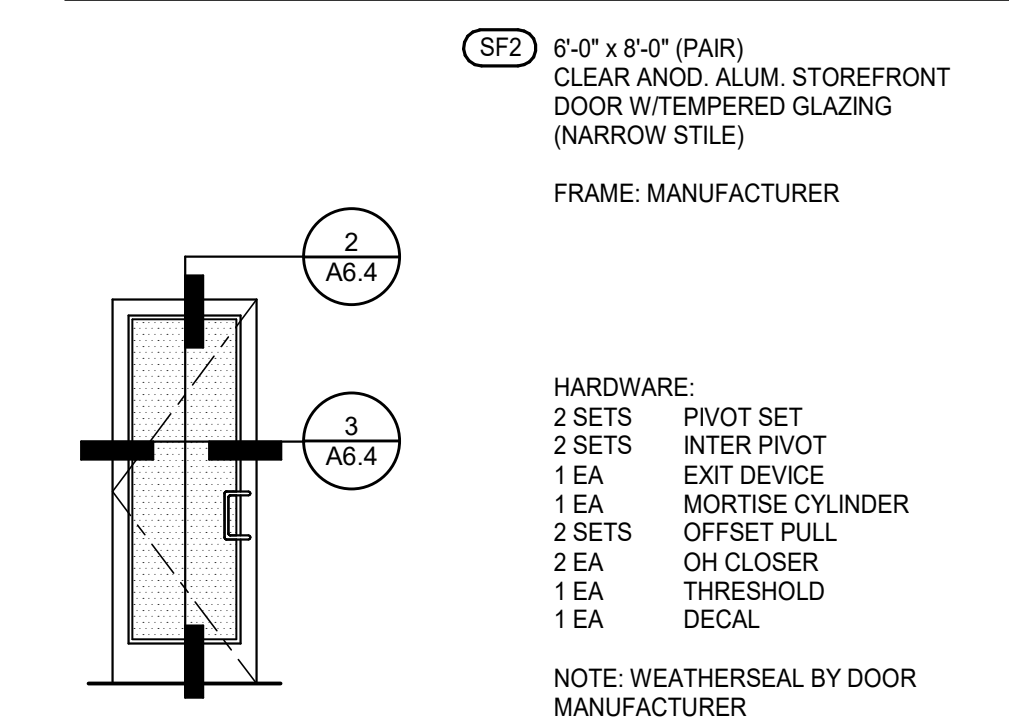

LEGEND

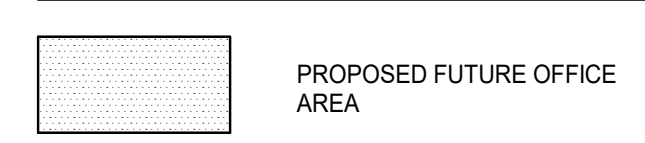

DOOR NOTES

BUTT HINGES:
 SOSS - STANDARD WEIGHT, PLAIN BEARING, STEEL HINGES OR APPROVED EQUAL.
 ALL EXTERIOR OUTSWING DOOR BUTTS SHALL BE MADE OF NON-FERROUS MATERIAL AND SHALL HAVE STAINLESS STEEL HINGE PINS.

VON DUPRIN 99 SERIES PANIC DEVICE OR APPROVED EQUAL
CLOSING DEVICES: NORTON 6500 BF SERIES OR APPROVED EQUAL
STOPS: TRAWCO W1200 SERIES DOOR STOP
SLIDE BOLT AND PAD LOCK: INSTALL SLIDE BOLT ABOVE LEVEL OF DOOR GUARD

BUILDING 3 - OVERALL FLOOR PLAN

DATE	REMARKS

PAPM: B. SANDSTROM
DRAWN BY: E.Z.
JOB NO.: PHX21-0009-00

SHEET
A2.0-3
 8/9/2021 5:45:49 PM

WARE MALCOMB
ARCHITECTURE
CIVIL ENGINEERING
PLANNING
BRANDING
INTERIORS
277 E. Camelback Rd. Suite #205
Phoenix, AZ 85016
P: 480.907.2288



**SOSSAMAN INDUSTRIAL
PHASE 1**
SWC SOSSAMAN RD. & WARNER RD.
MESA, ARIZONA 85212

BUILDING 3 - ROOF PLAN



DATE: _____
REMARKS: _____
DATE: _____
REMARKS: _____

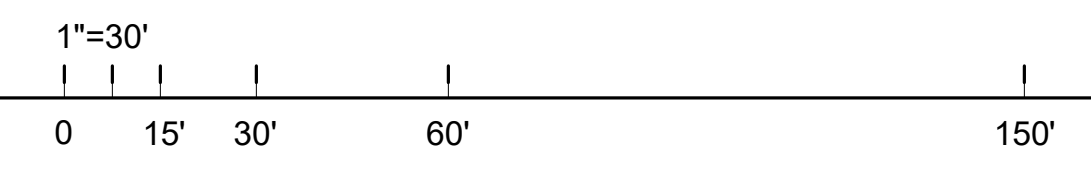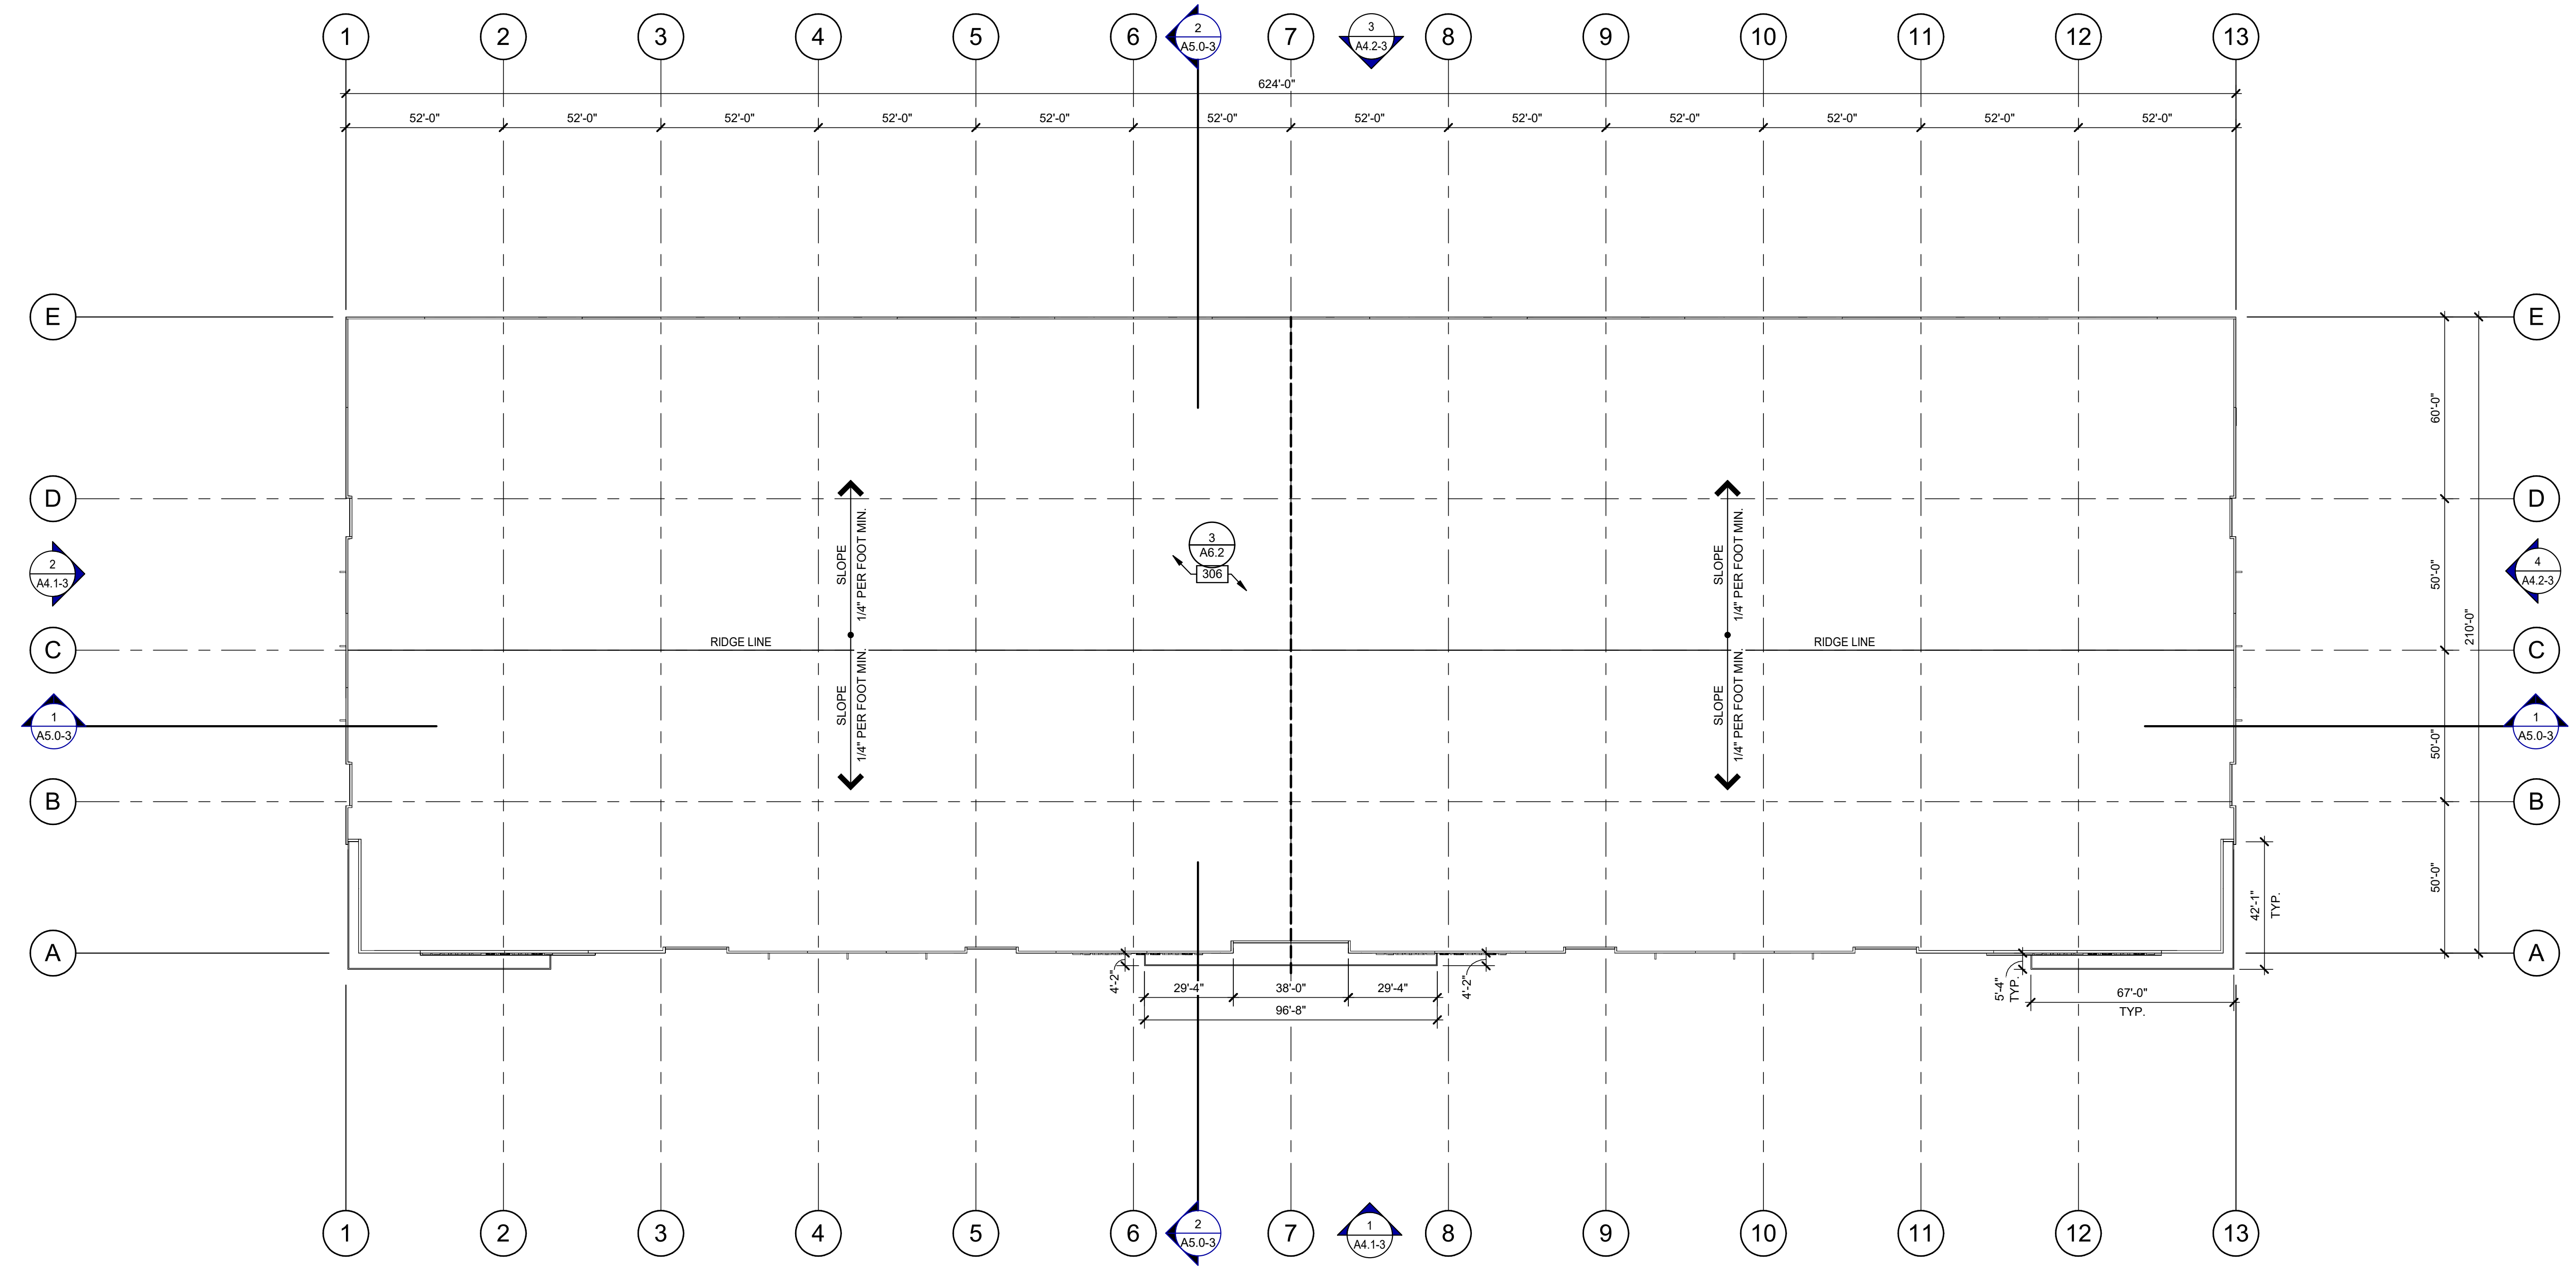


BUILDING 3 - ROOF PLAN
SCALE: 1" = 30'-0"

ABBREVIATIONS
T.O.P. = TOP OF PARAPET
T.O.D. = TOP OF DECK


KEYNOTES:
SEE SHEET A0.2 FOR GENERAL NOTES
306 SINGLE-PLY ROOFING OVER RIGID INSULATION OVER WOOD DECK.

PA/PM: B. SANDSTROM
DRAWN BY: E.Z.
JOB NO.: PHX21-0009-00


SHEET
A3.1-3
8/9/2021 5:48:51 PM

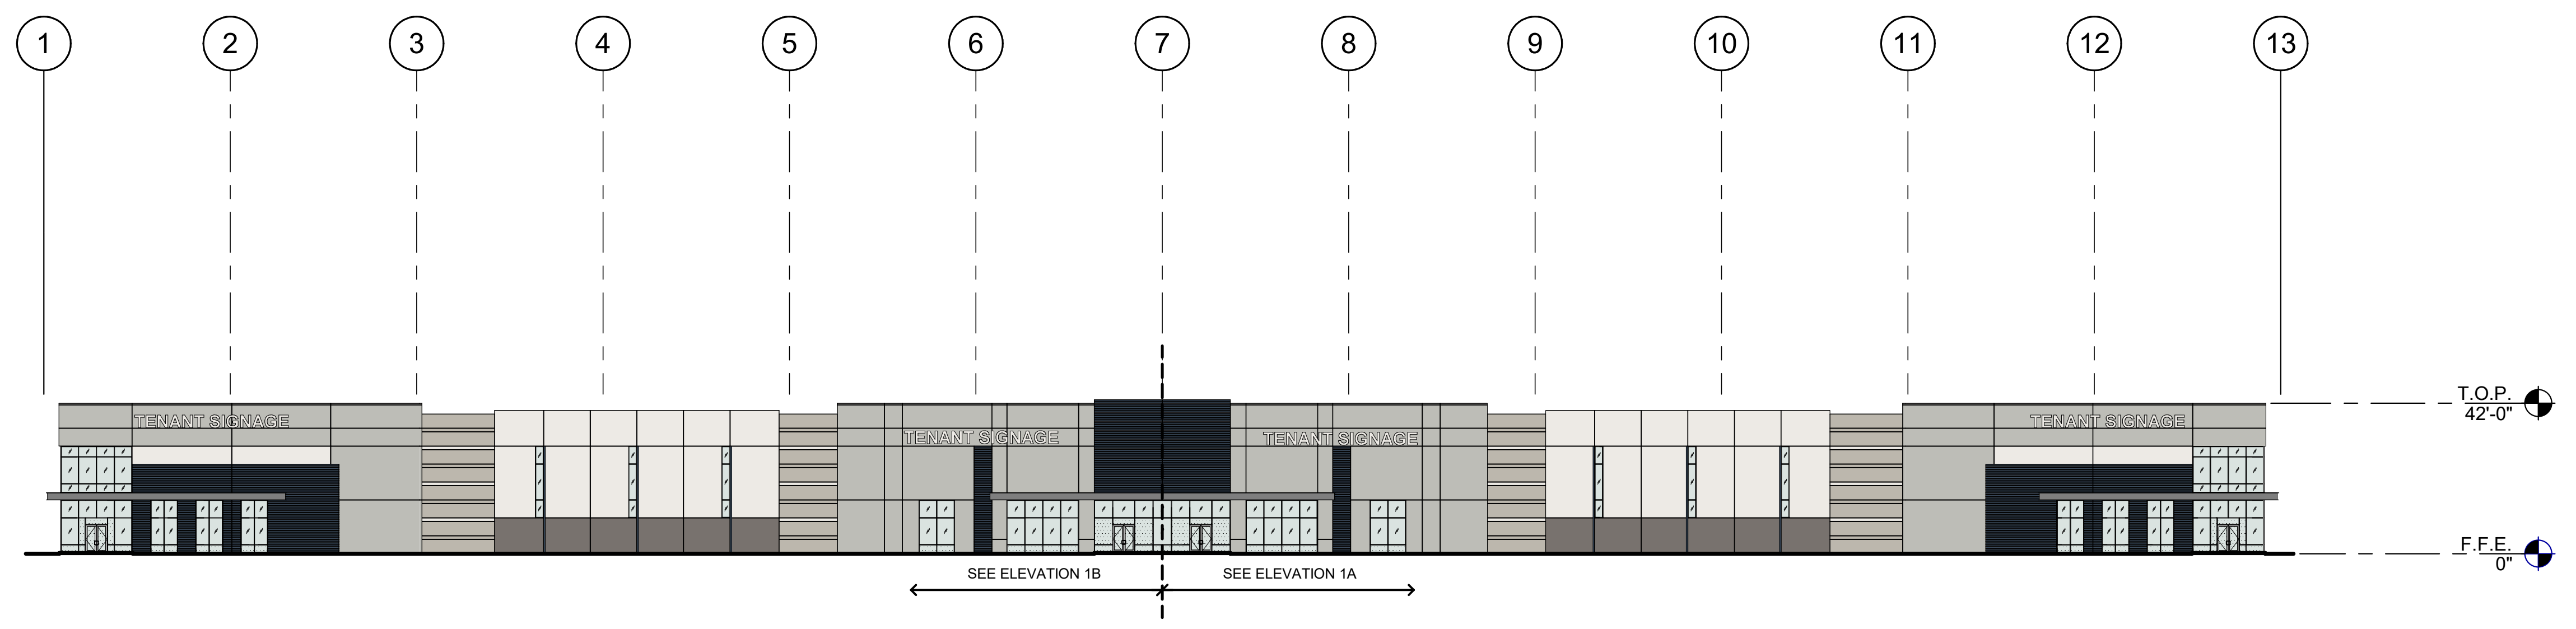


1"=30'
0 15' 30' 60' 150'
SCALE: 1" = 30'-0"
BUILDING 3 - OVERALL WEST EXTERIOR ELEVATION ①

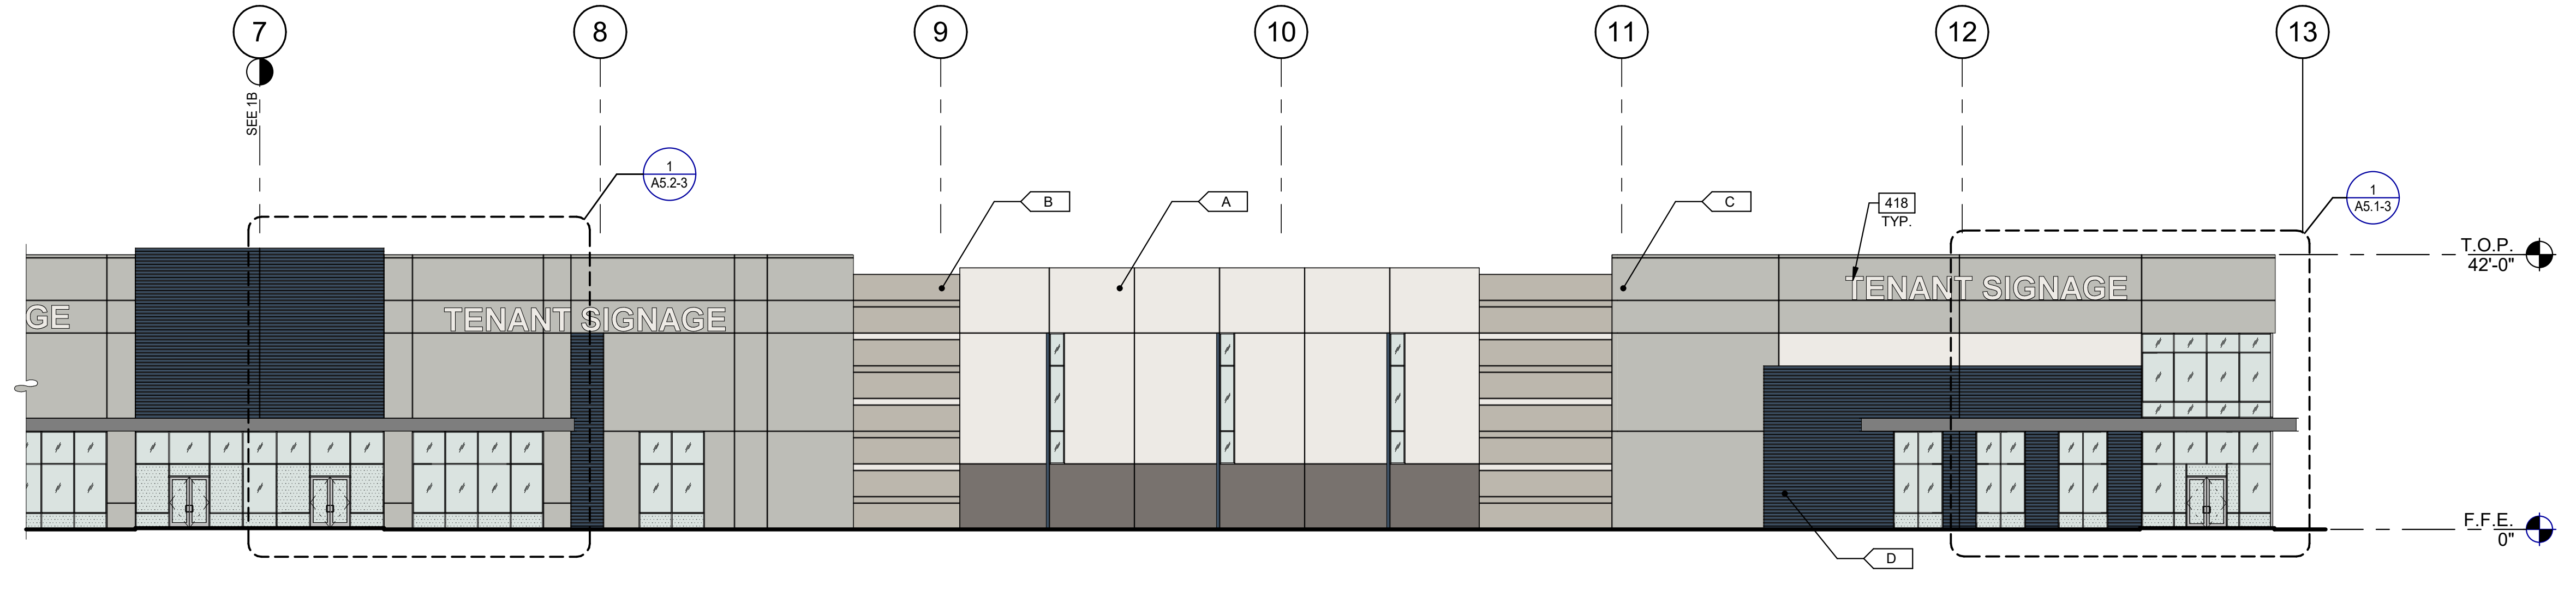

1/16"=1'-0"
0 8' 16' 32' 64'
SCALE: 1/16" = 1'-0"
BUILDING 3 - PARTIAL WEST EXTERIOR ELEVATION ①A

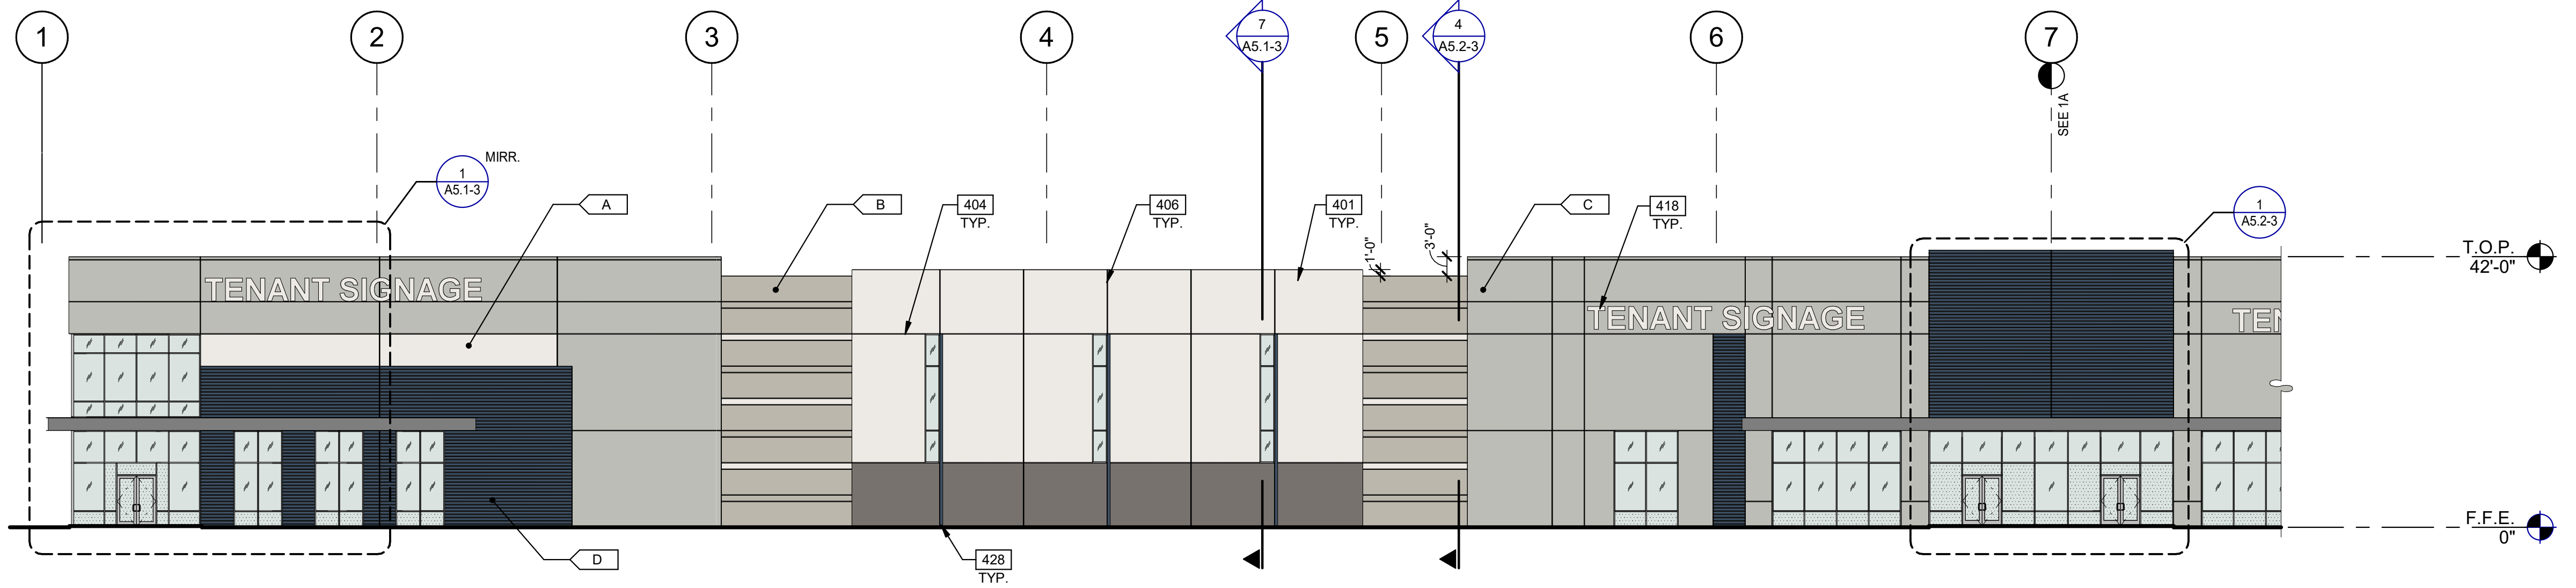

SCALE: 1/16" = 1'-0"
BUILDING 3 - PARTIAL WEST EXTERIOR ELEVATION ①B

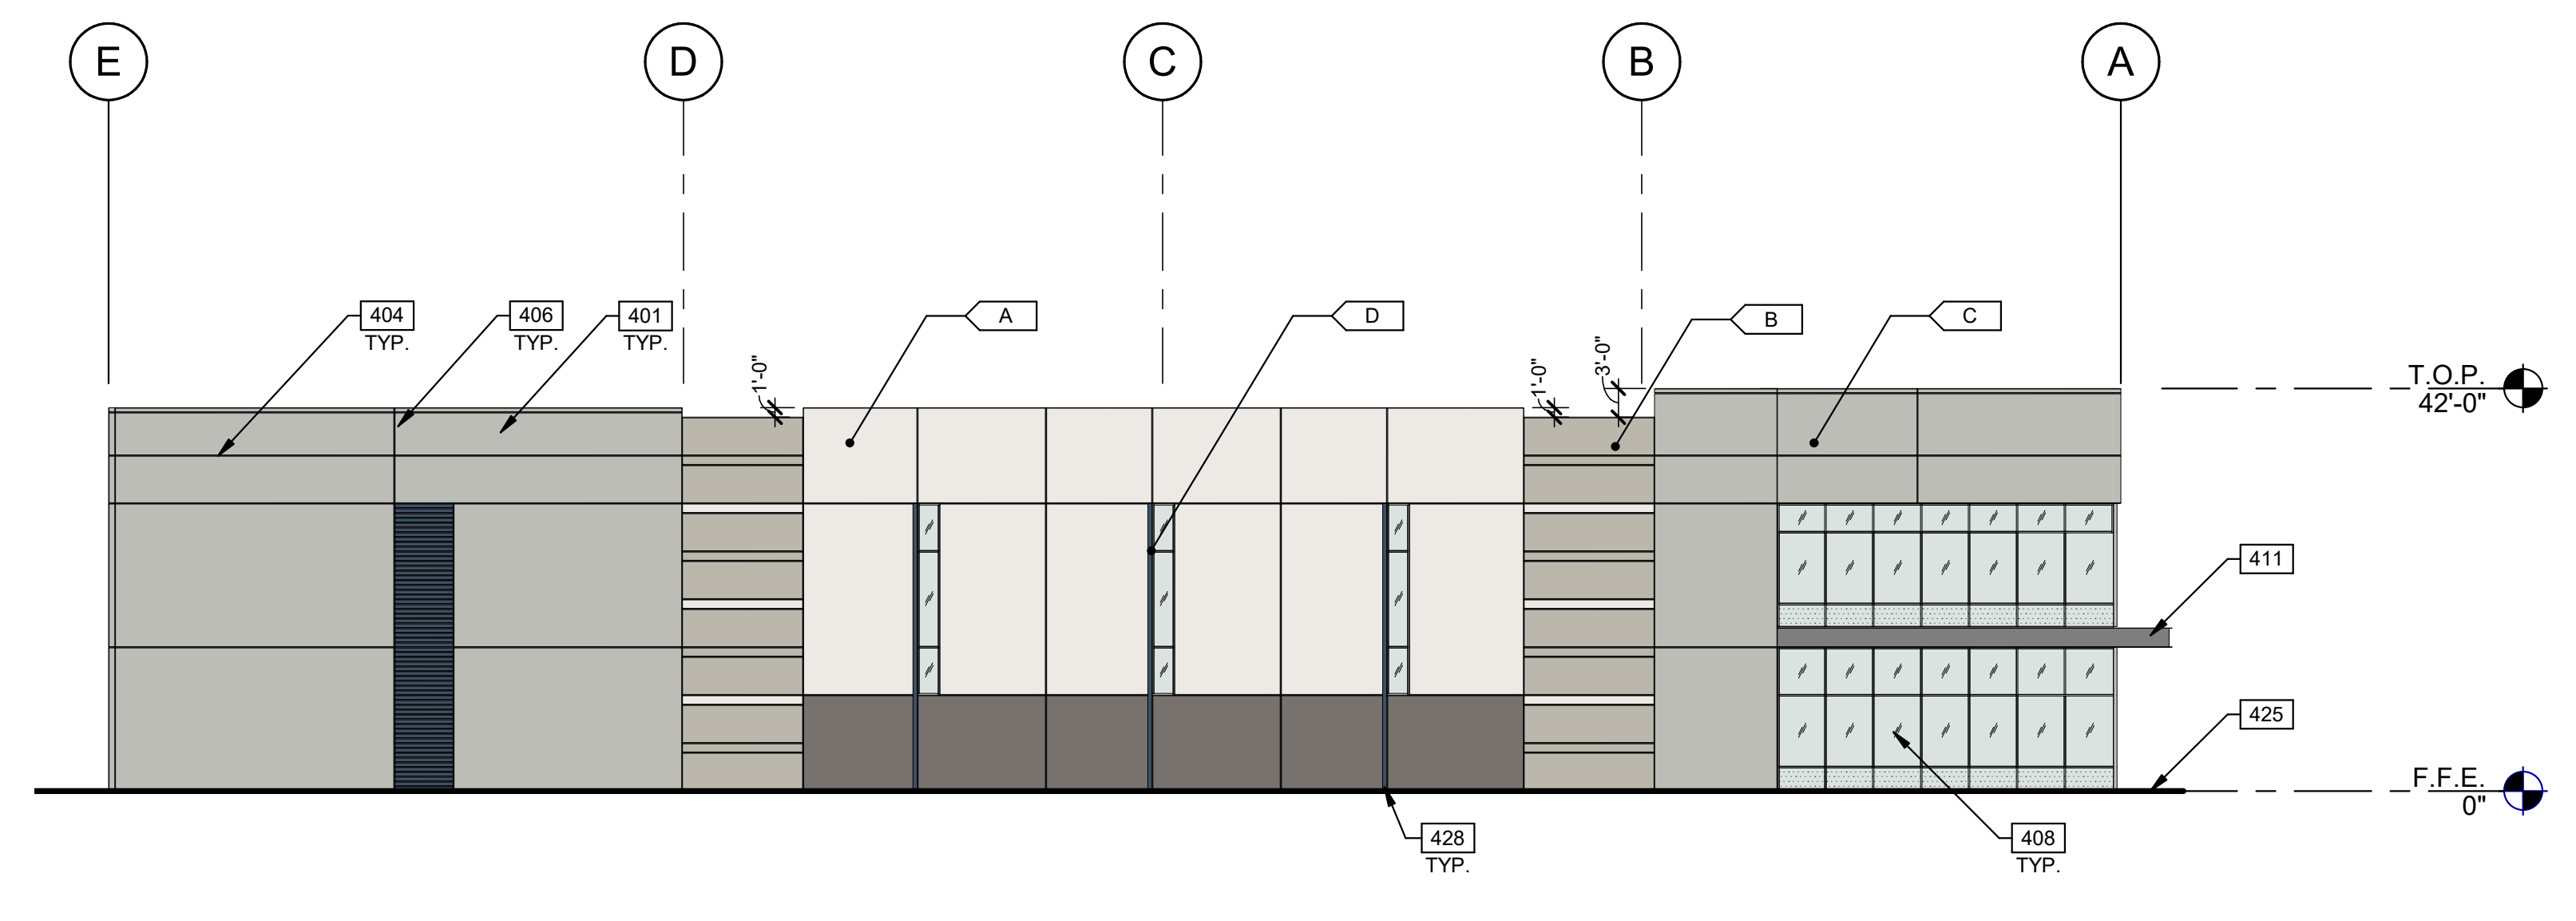

SCALE: 1/16" = 1'-0"
BUILDING 3 - NORTH EXTERIOR ELEVATION ②

- KEYNOTES:**
- 401 CONCRETE WALL, PAINTED.
 - 404 3/4" V. REVEAL
 - 406 CONCRETE WALL JOINT.
 - 408 ALUMINUM STOREFRONT SYSTEM WITH 1" INSULATED GLASS.
 - 411 METAL CANOPY, PAINTED.
 - 418 FUTURE TENANT SIGNAGE, UNDER SEPARATE PERMIT.
 - 425 FINISH GRADE VARIES.
 - 428 METAL FIN SHADE DETAIL BY MANUF.

SEE SHEET A0.2 FOR GENERAL NOTES


- LEGEND**
- GLASS:**
- VISION GLASS
 - SPANDREL GLASS
 - TEMPERED GLASS

ALL GLASS USED ON THE ENVELOPE OF THE BUILDING TO BE:
XXXXXXX
U FACTOR = 0.28 AND SHGC = 0.28
GLASS WIND LOAD RESISTANCE CALCULATIONS ARE UNDER SEPARATE PERMIT

- WEST:**
- GLASS: 3549 SF - 14%
 - CONCRETE: SW 7004 SNOWBOUND 5205 SF - 20%
 - CONCRETE: SW 7016 MINDFUL GRAY 3131 SF - 12%
 - CONCRETE: SW 7065 ARGOS 8554 SF - 33%
 - CONCRETE: SW 7602 INDIGO BATIK 3997 SF - 14%
 - CONCRETE: SW 7019 GAUNTLET GRAY 1550 SF - 5%
 - DOOR: SW 7067 CITYSCAPE 0 SF - 0%
 - METAL: 444 SF - 2%

- NORTH:**
- GLASS: 1130 SF - 13%
 - CONCRETE: SW 7004 SNOWBOUND 2176 SF - 25%
 - CONCRETE: SW 7016 MINDFUL GRAY 947 SF - 11%
 - CONCRETE: SW 7065 ARGOS 3236 SF - 38%
 - CONCRETE: SW 7602 INDIGO BATIK 227 SF - 3%
 - CONCRETE: SW 7019 GAUNTLET GRAY 738 SF - 9%
 - DOOR: SW 7067 CITYSCAPE 0 SF - 0%
 - METAL: 83 SF - 1%

- COLORS:**
- PROVIDE 6'-0" WIDE PAINT COLOR MOCK-UP FULL HEIGHT OF BUILDING FOR OWNER/ARCHITECT REVIEW.
- A SNOWBOUNDS: SW 7004
 - B MINDFUL GRAY: SW 7016
 - C ARGOS: SW 7065
 - D INDIGO BATIK: SW 7602
 - E GAUNTLET GRAY: SW 7019

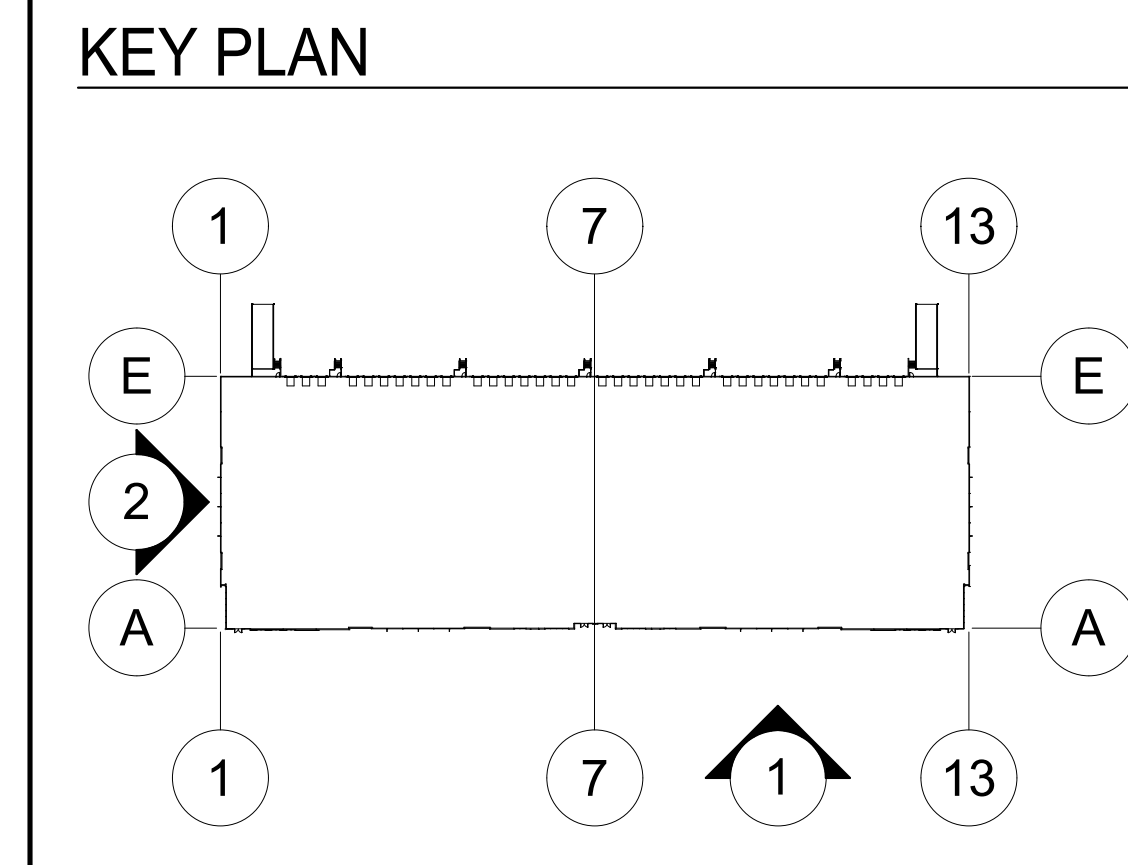

WARE MALCOMB
ARCHITECTURE
PLANNING
BRANDING
INTERIORS
277 E Camelback Rd. Suite #205
Phoenix, AZ 85016
P: 480.907.2288




CONTOUR

**SOSSAMAN INDUSTRIAL
PHASE 1
SWC SOSSAMAN RD. & WARNER RD.
MESA, ARIZONA 85212**


BUILDING 3 - EXTERIOR ELEVATIONS	
DATE	REMARKS

P/APP: B. SANDSTROM
DRAWN BY: E.Z.
JOB NO.: PHX21-0009-00


SHEET
A4.1-3
8/9/2021 5:45:57 PM

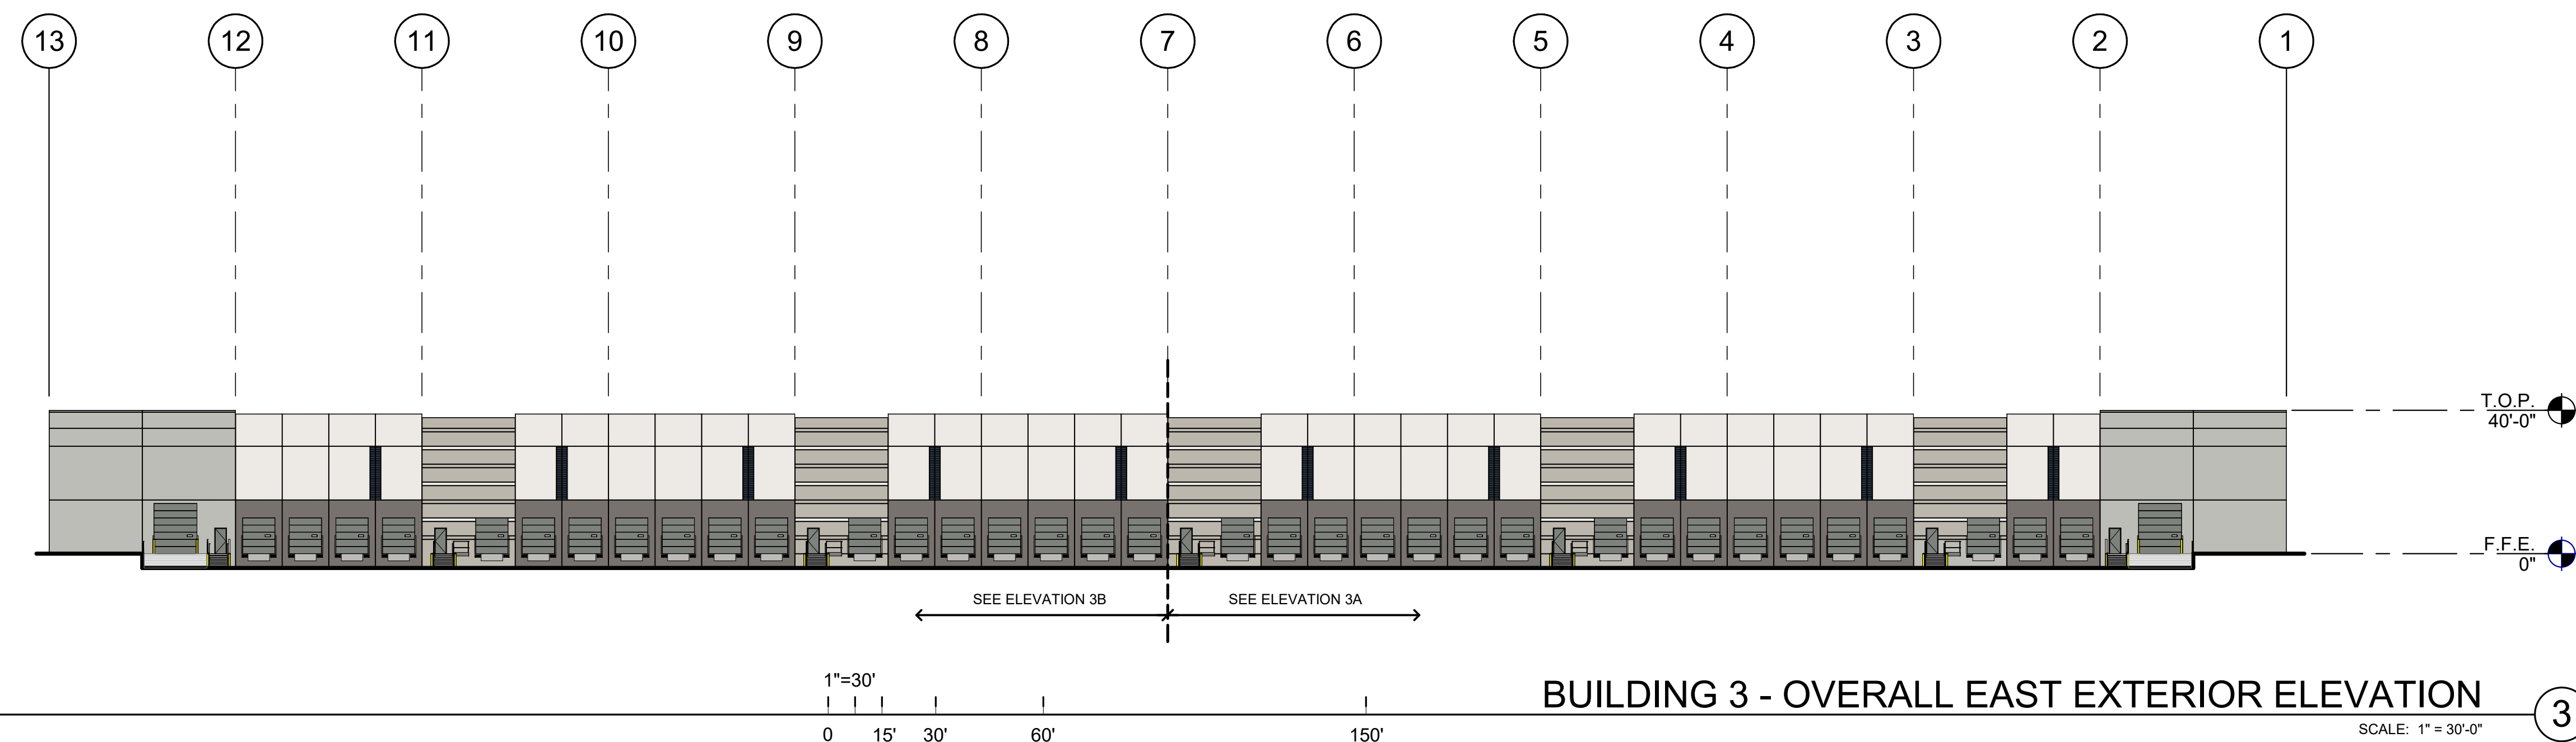


BUILDING 3 - OVERALL EAST EXTERIOR ELEVATION 3
SCALE: 1" = 30'-0"

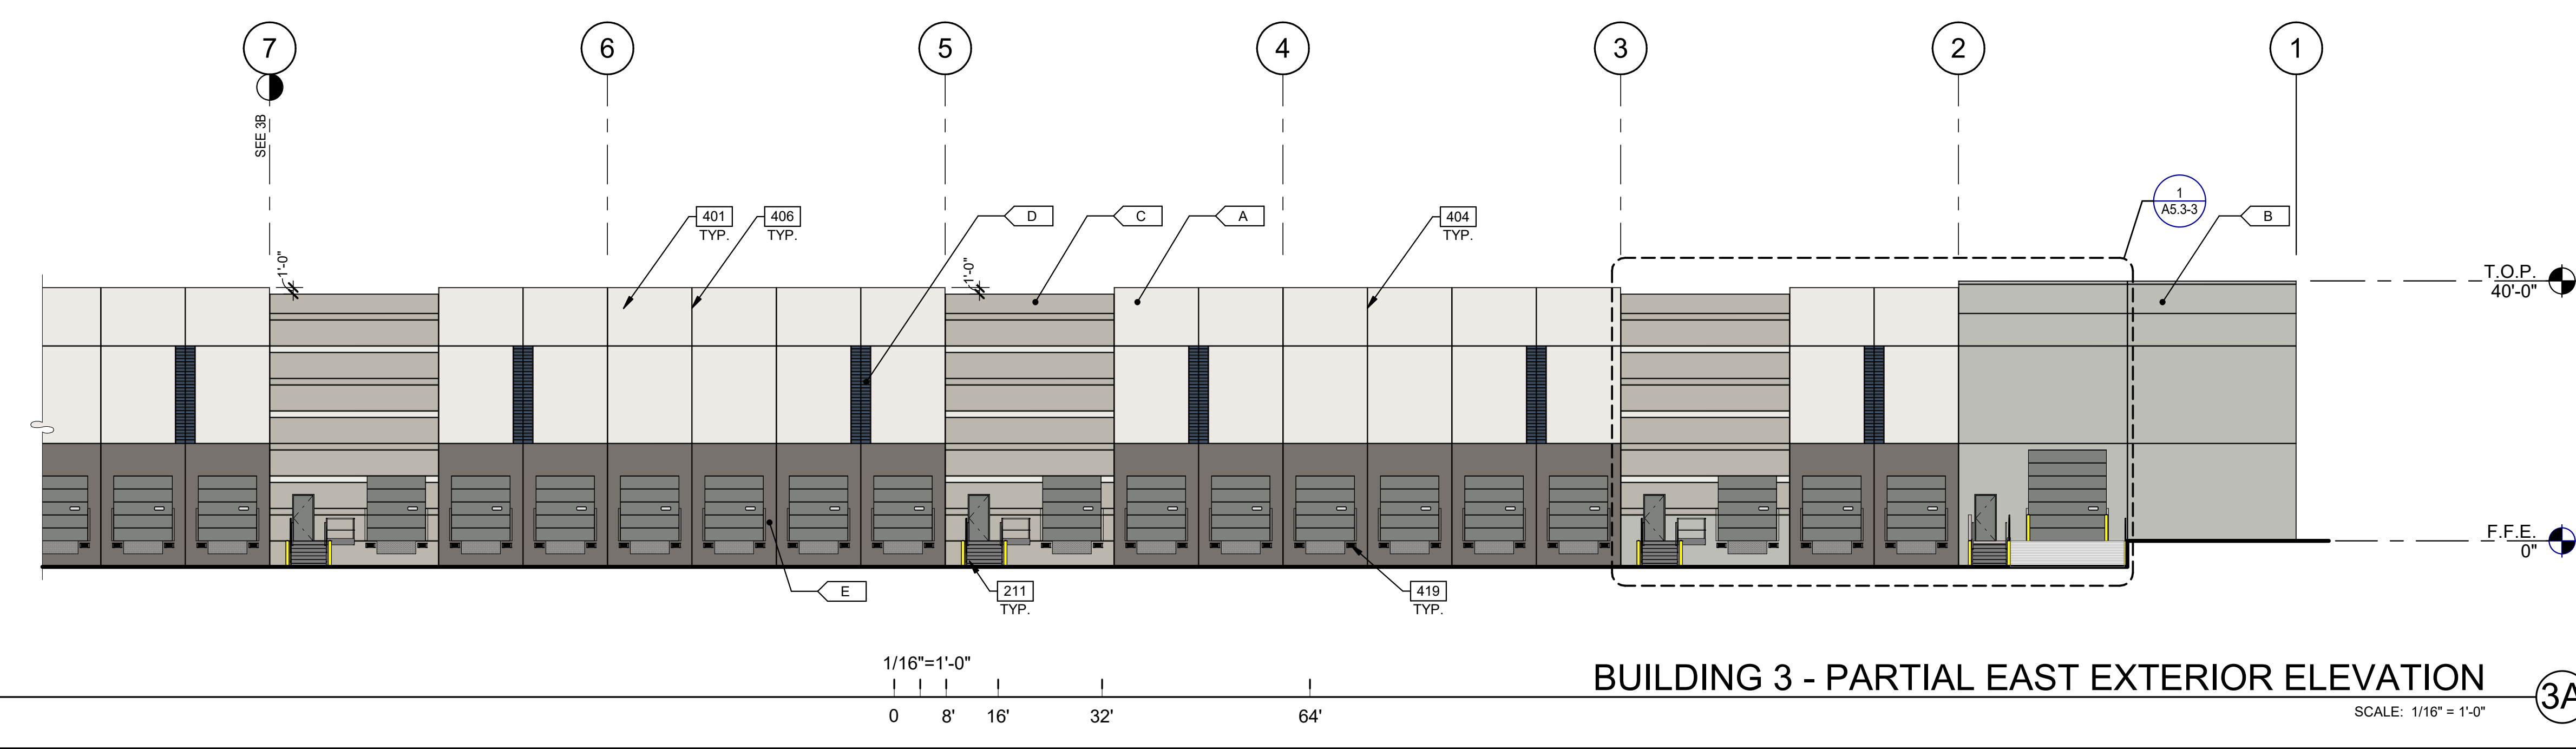

BUILDING 3 - PARTIAL EAST EXTERIOR ELEVATION 3A
SCALE: 1/16" = 1'-0"

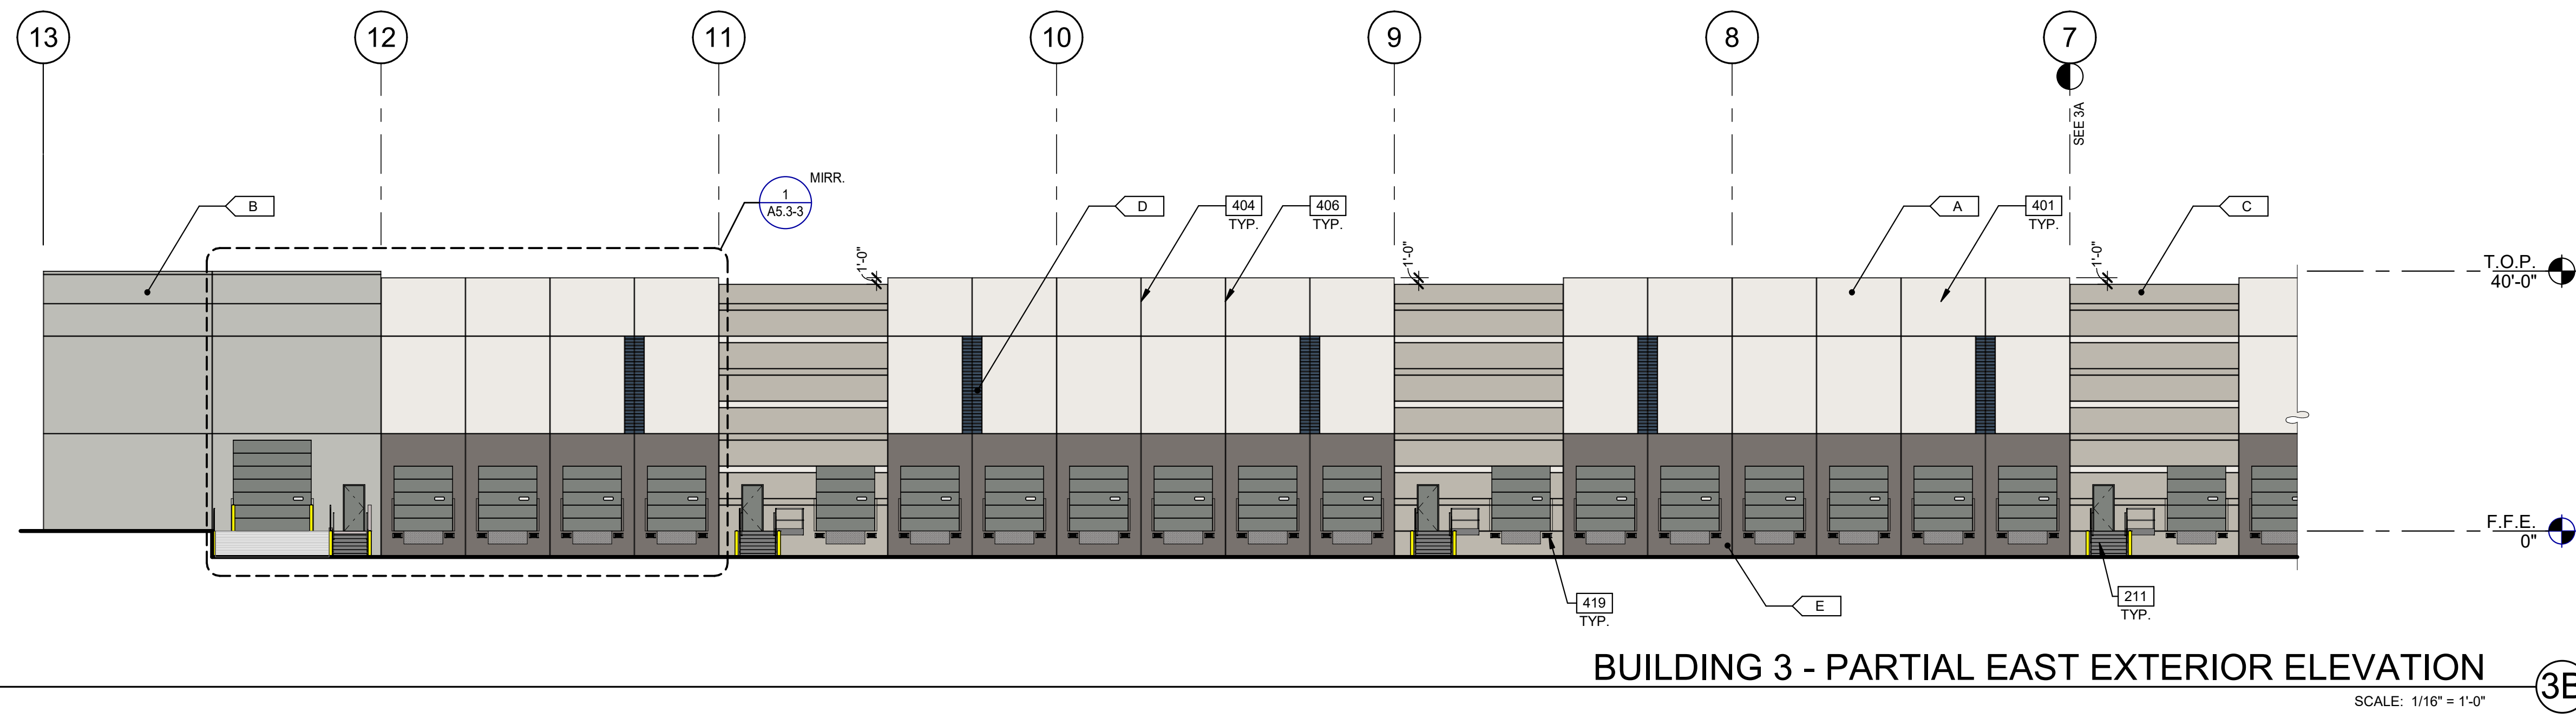

BUILDING 3 - PARTIAL EAST EXTERIOR ELEVATION 3B
SCALE: 1/16" = 1'-0"

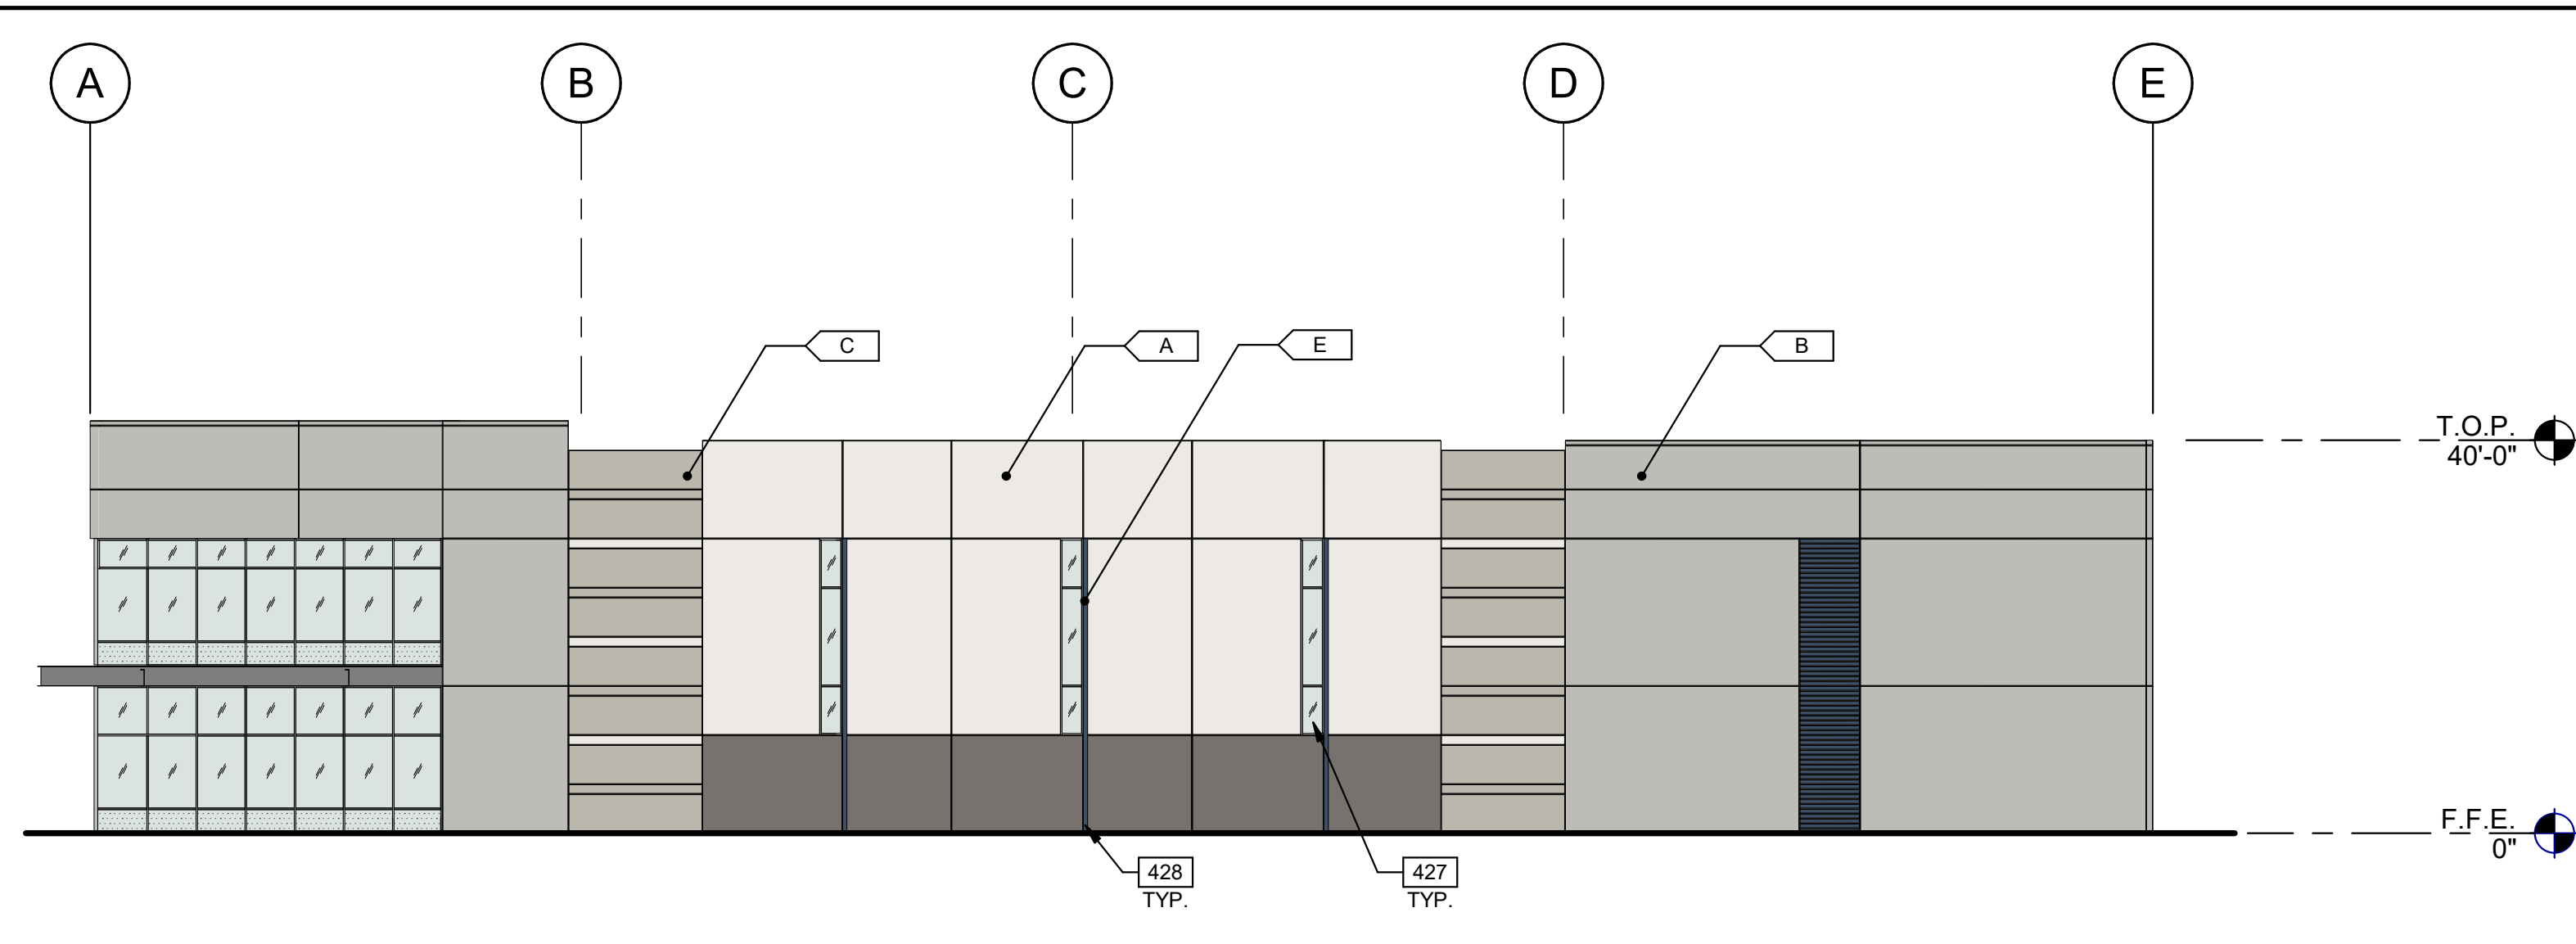

BUILDING 3 - OVERALL SOUTH EXTERIOR ELEVATION 4
SCALE: 1/16" = 1'-0"

KEYNOTES:
SEE SHEET A0.2 FOR GENERAL NOTES

- 211 EXTERIOR STEEL STAIR, ALL COMPONENTS GALVANIZED AND PAINTED.
- 401 CONCRETE WALL, PAINTED.
- 404 3/4" V-REVEAL.
- 406 CONCRETE WALL JOINT.
- 419 DOCK BUMPER.
- 427 CLERESTORY WINDOW.
- 428 METAL FIN SHADE DETAIL BY MANUF.

GLASS:
LEGEND VISION GLASS

- SPANDREL GLASS
- TEMPERED GLASS

ALL GLASS USED ON THE ENVELOPE OF THE BUILDING TO BE:
XXXXXXX
U FACTOR = 0.28 AND SHGC = 0.28
GLASS WIND LOAD RESISTANCE CALCULATIONS ARE UNDER SEPARATE PERMIT

EAST:


- GLASS: 0 SF - X%
- CONCRETE: SW 7004 SNOWBOUND 9206 SF - 37%
- CONCRETE: SW 7016 MINDFUL GRAY 3811 SF - 14%
- CONCRETE: SW 7065 ARGOS 3798 SF - 15%
- CONCRETE: SW 7802 INDIGO BATIK 448 SF - 2%
- CONCRETE: SW 7019 GAUTLET GRAY 4300 SF - 17%
- DOOR: SW 7067 CITYSCAPE 3669 SF - 15%
- METAL: 0 SF - X%

SOUTH:


- GLASS: 1130 SF - 13%
- CONCRETE: SW 7004 SNOWBOUND 2176 SF - 25%
- CONCRETE: SW 7016 MINDFUL GRAY 947 SF - 11%
- CONCRETE: SW 7065 ARGOS 3236 SF - 38%
- CONCRETE: SW 7802 INDIGO BATIK 227 SF - 3%
- CONCRETE: SW 7019 GAUTLET GRAY 738 SF - 9%
- DOOR: SW 7067 CITYSCAPE 0 SF - 0%
- METAL: 83 SF - 1%

COLORS:
PROVIDE 6'-0" WIDE PAINT COLOR MOCK-UP FULL HEIGHT OF BUILDING FOR OWNER/ARCHITECT REVIEW.

- A SNOWBOUNDS: SW 7004
- B MINDFUL GRAY: SW 7016
- C ARGOS: SW 7065
- D INDIGO BATIK: SW 7802
- E GAUTLET GRAY: SW 7019

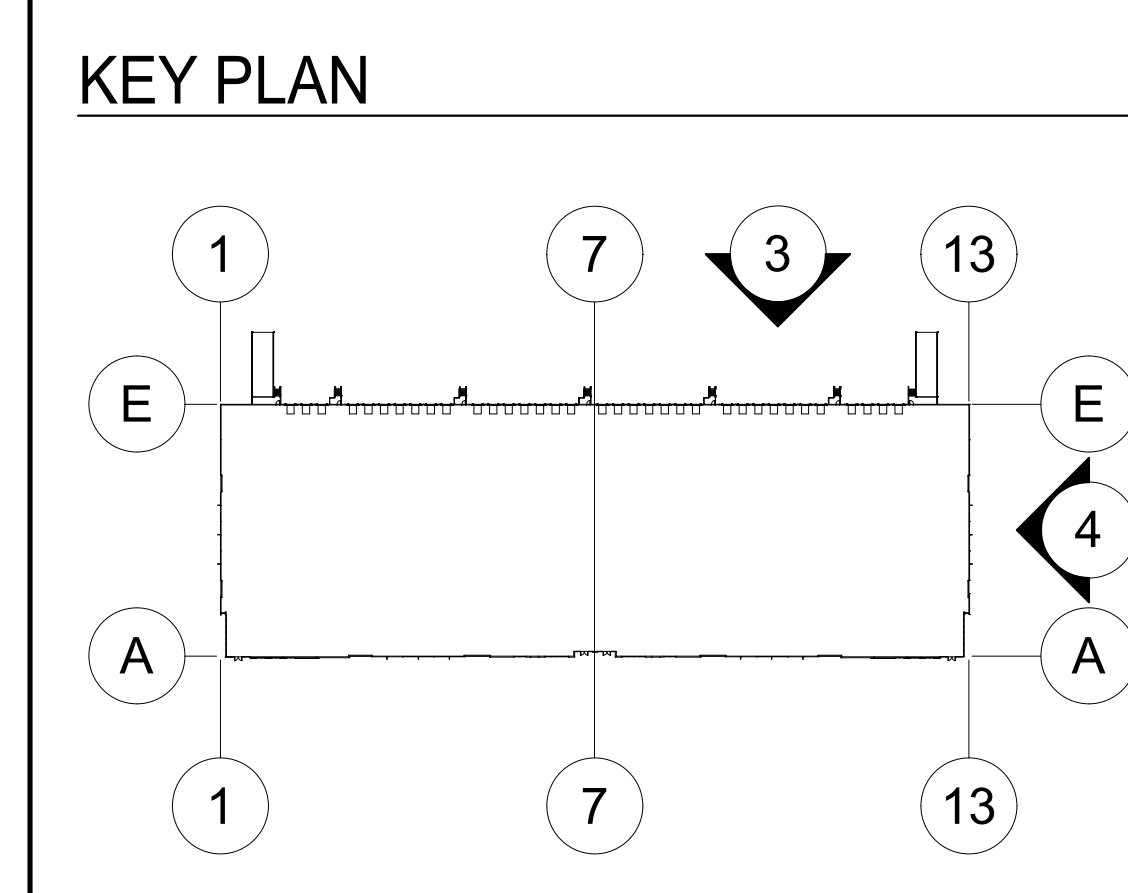

WARE MALCOMB
ARCHITECTURE
CIVIL ENGINEERING
PLANNING
BRANDING
INTERIORS
BUILDING MEASUREMENT
277 E Camelback Rd. Suite #202
Phoenix, AZ 85016
P: 480.907.2288

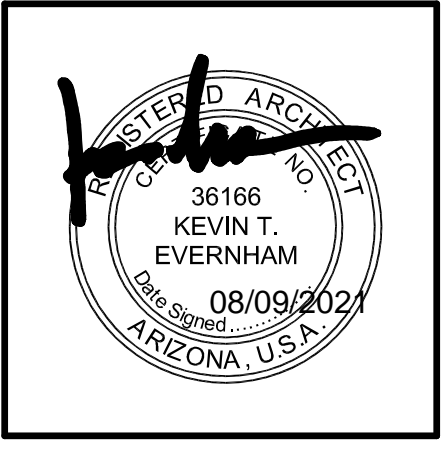

CONTOUR

**SOSSAMAN INDUSTRIAL
PHASE 1**
SWC SOSSAMAN RD. & WARNER RD.
MESA, ARIZONA 85212

BUILDING 3 - EXTERIOR ELEVATIONS	
DATE	REMARKS

P/APP: B. SANDSTROM
DRAWN BY: E.Z.
JOB NO.: PHX21-0009-00

SHEET
A4.2-3
8/9/2021 5:50:05 PM