



6 RAMADA SIDE ELEVATION
1/8" = 1'-0"


5 RAMADA END ELEVATION
1/8" = 1'-0"

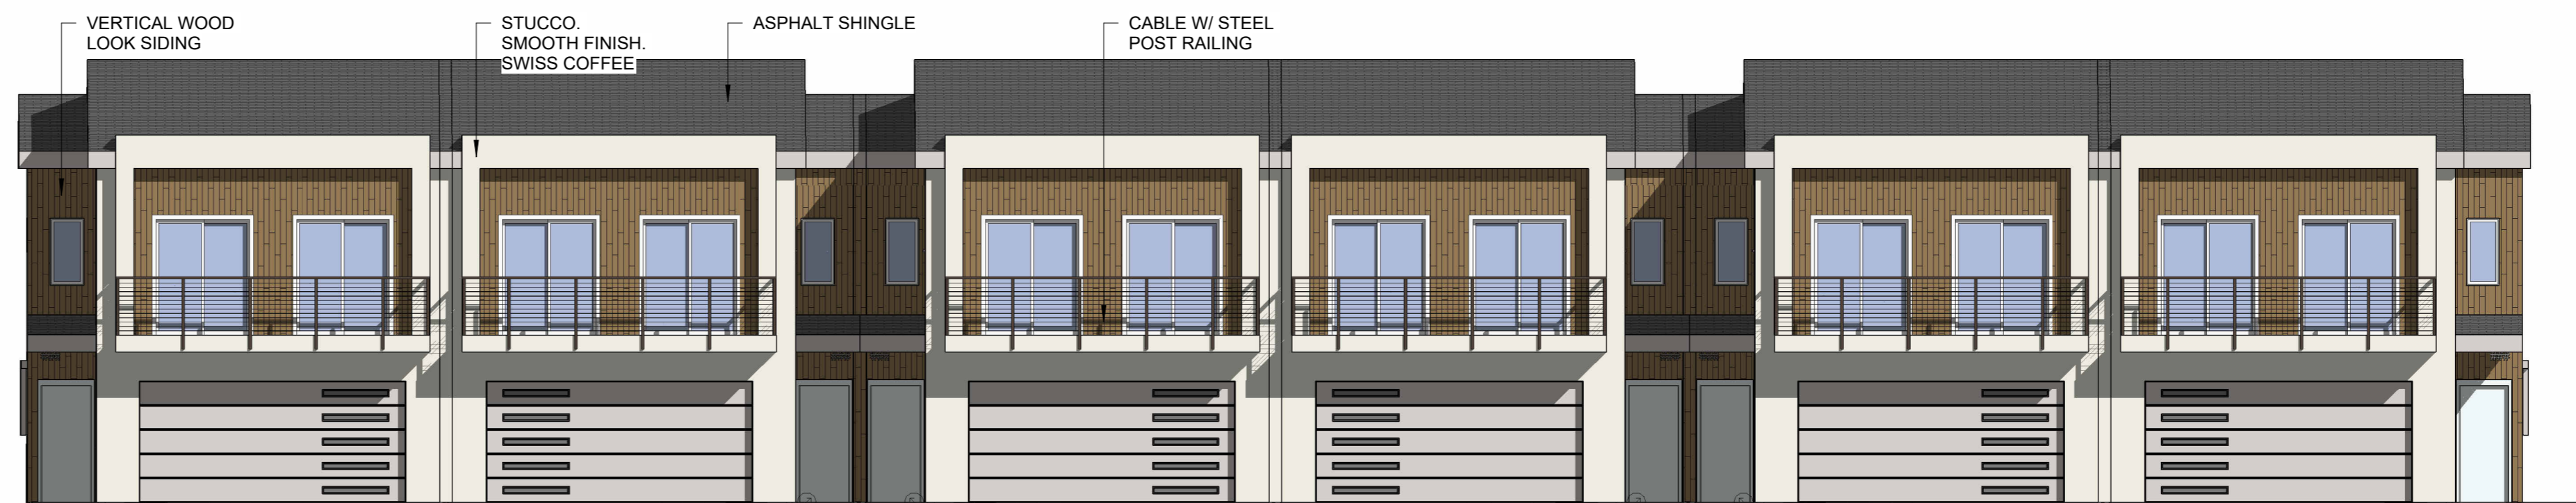


4 PATIO ELEVATION
1/8" = 1'-0"

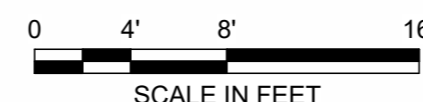

3 ENTRANCE ELEVATION
1/8" = 1'-0"

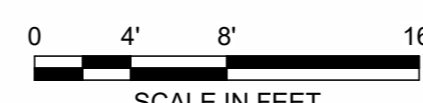

2 ELEVATION_3 STORY - GARAGE
1/8" = 1'-0"

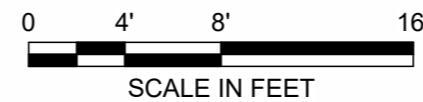

1 ELEVATION_3-STORY - ENTRY
1/8" = 1'-0"



**PRELIMINARY
NOT FOR
CONSTRUCTION**

no.	date	description

**GREENFIELD
GEOMETRIES**

1544 N. GREENFIELD RD
MESA, AZ 85205


PROJECT NO: 24002
DATE: 09/08/2025



atmosphere architects
p.o. box 5267
mesa, az 85211

contact: Tim Boyle
email: tim@atmosarch.com
tel: 917-526-0323

**SITE ELEVATIONS
A201**

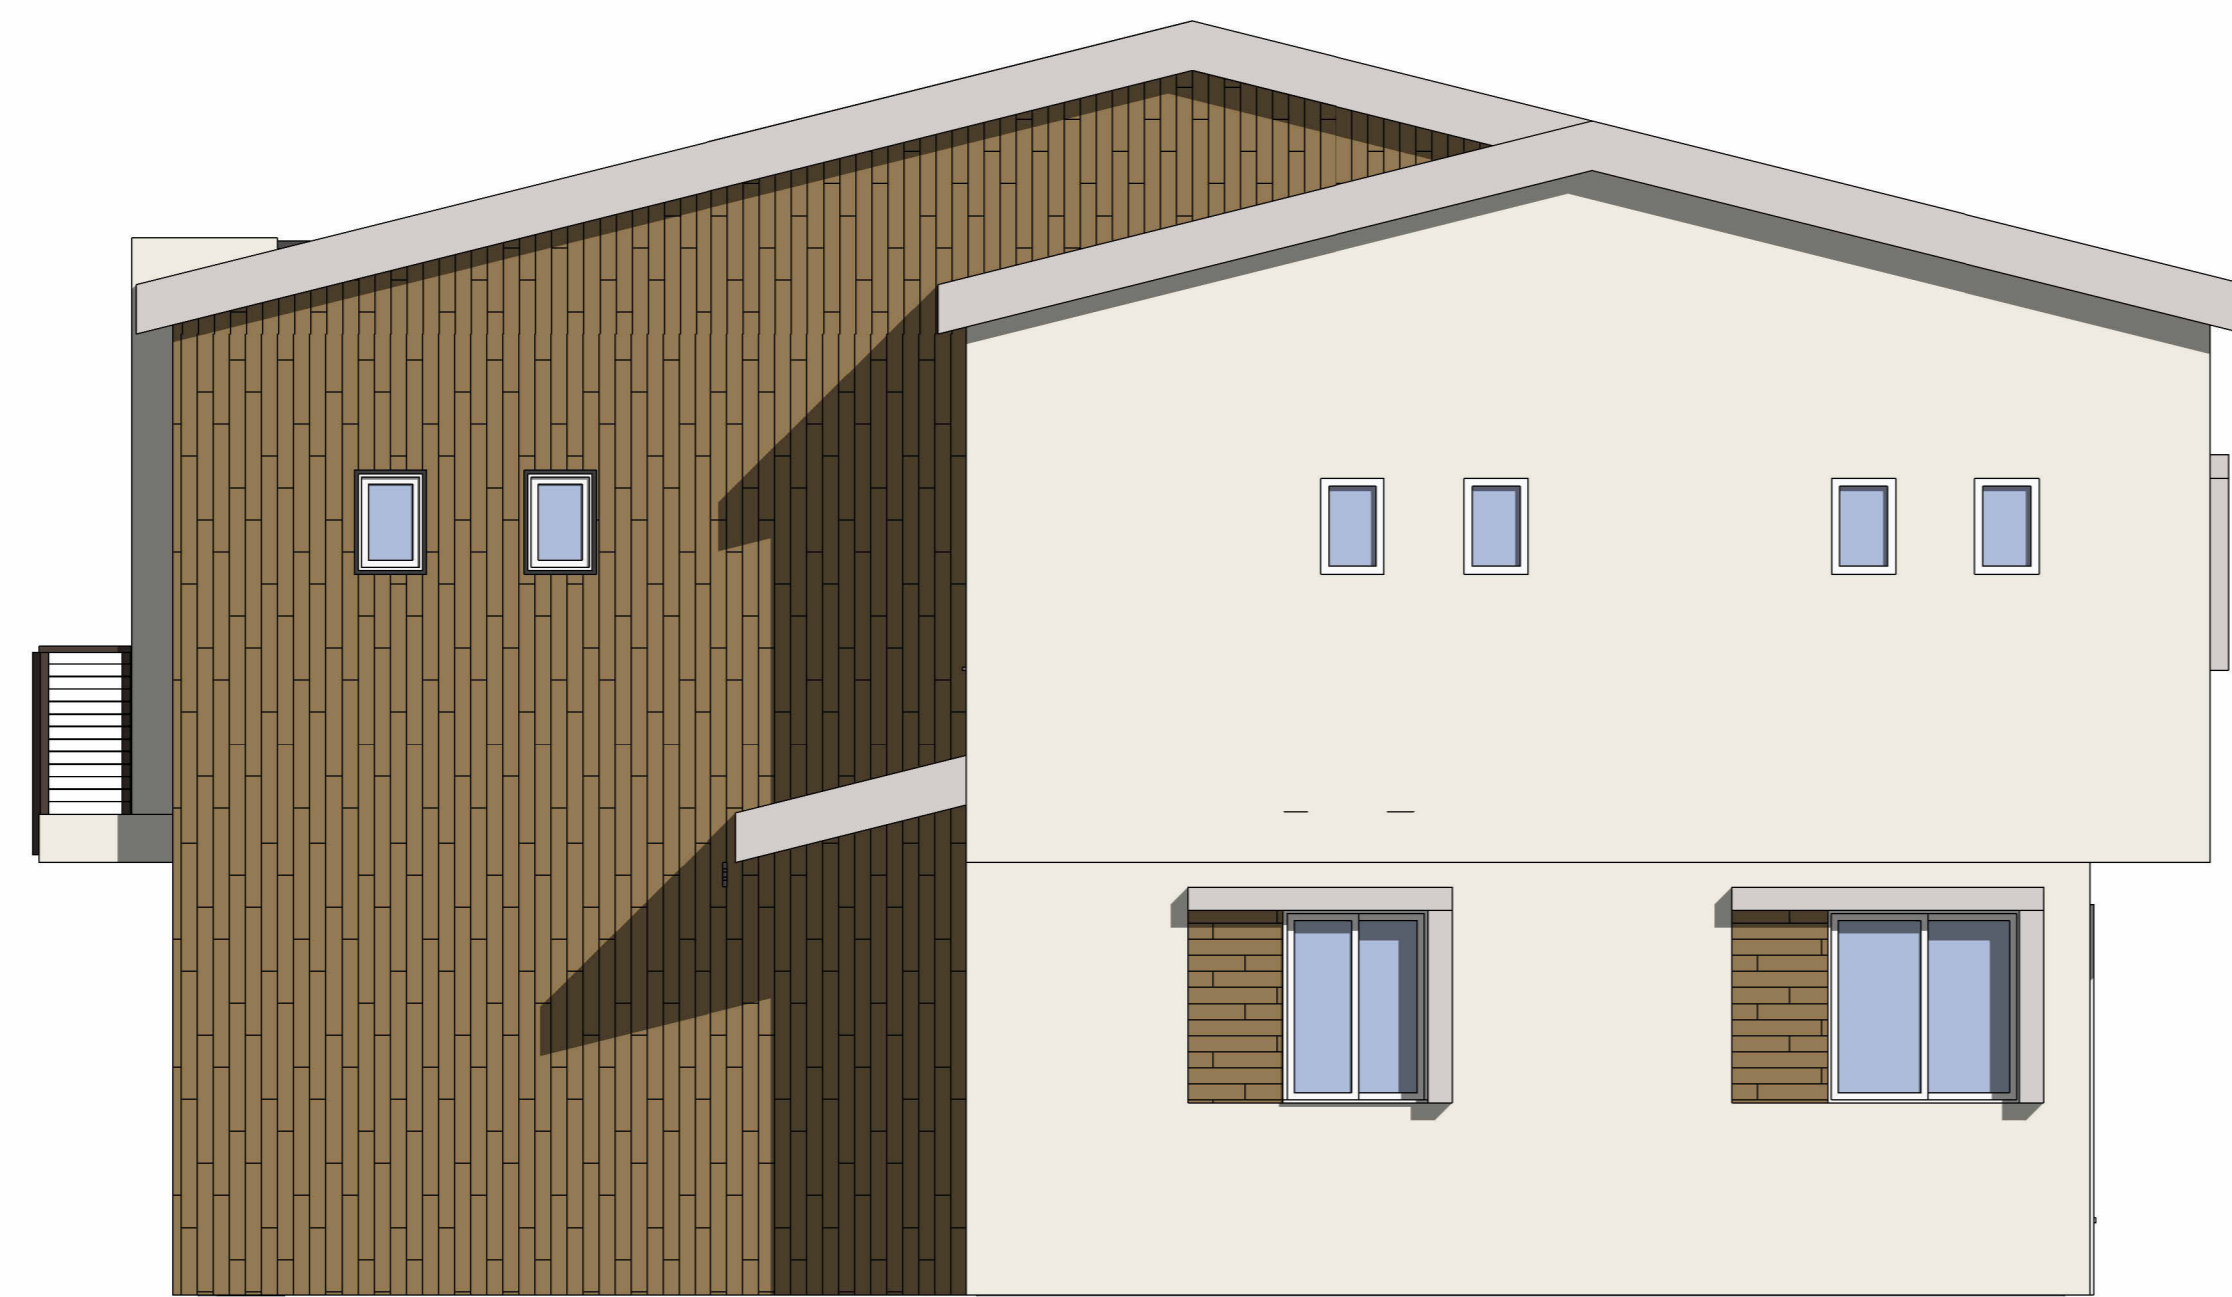

RIDGE HGT
26' - 6 1/4"

T.O. PLATE
20' - 0"

SECOND FLOOR
PLAN
10' - 0"

MATERIAL PERCENTAGES

STUCCO	564	56%
VERTICAL WOOD	363	36%

FIRST FLOOR PLAN
0' - 0"

3 SIDE END ELEVATION
1/4" = 1'-0"



RIDGE HGT
26' - 6 1/4"

T.O. PLATE
20' - 0"

SECOND FLOOR
PLAN
10' - 0"

MATERIAL PERCENTAGES

STUCCO	188	32%
VERTICAL WOOD	153	26%

FIRST FLOOR PLAN
0' - 0"

2 GARAGE ELEVATION
1/4" = 1'-0"



RIDGE HGT
26' - 6 1/4"

T.O. PLATE
20' - 0"

SECOND FLOOR
PLAN
10' - 0"

MATERIAL PERCENTAGES

STUCCO	221	41%
VERTICAL WOOD	161	30%

FIRST FLOOR PLAN
0' - 0"

1 ENTRANCE ELEVATION
1/4" = 1'-0"

**PRELIMINARY
NOT FOR
CONSTRUCTION**

no.	date	description

VELORA

4140/4062 E MAIN STREET
MESA, AZ 85208

PROJECT NO: 24040
DATE: 01/13/2025




atmosphere architects
114 w main st
mesa, az 85201

contact: Mike Hudson
email: mike@atmosarch.com
tel: 602.329.8384


**2 STORY
ELEVATIONS
A202**



3 SIDE ELEVATION
1/4" = 1'-0"

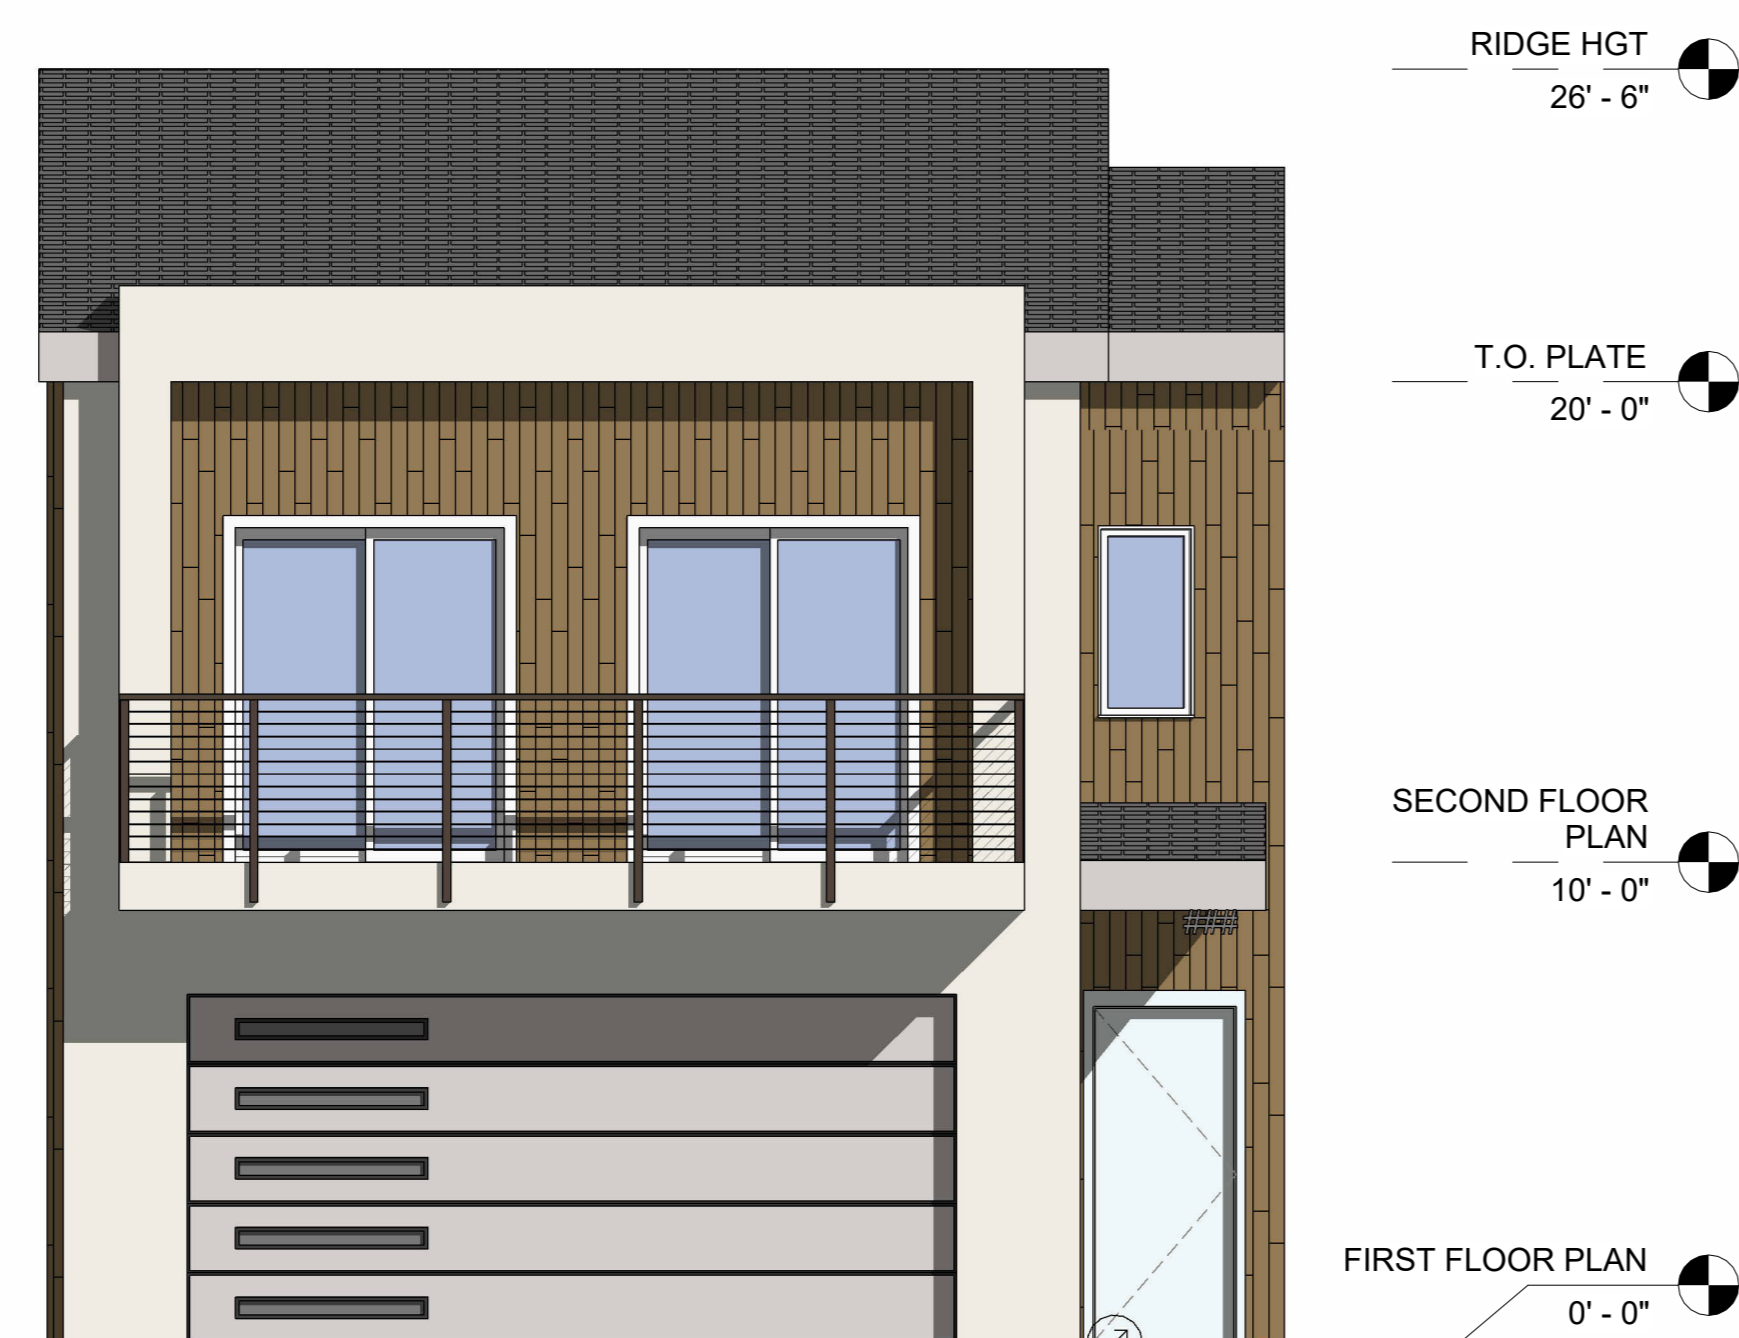

2 GARAGE ELEVATION
1/4" = 1'-0"

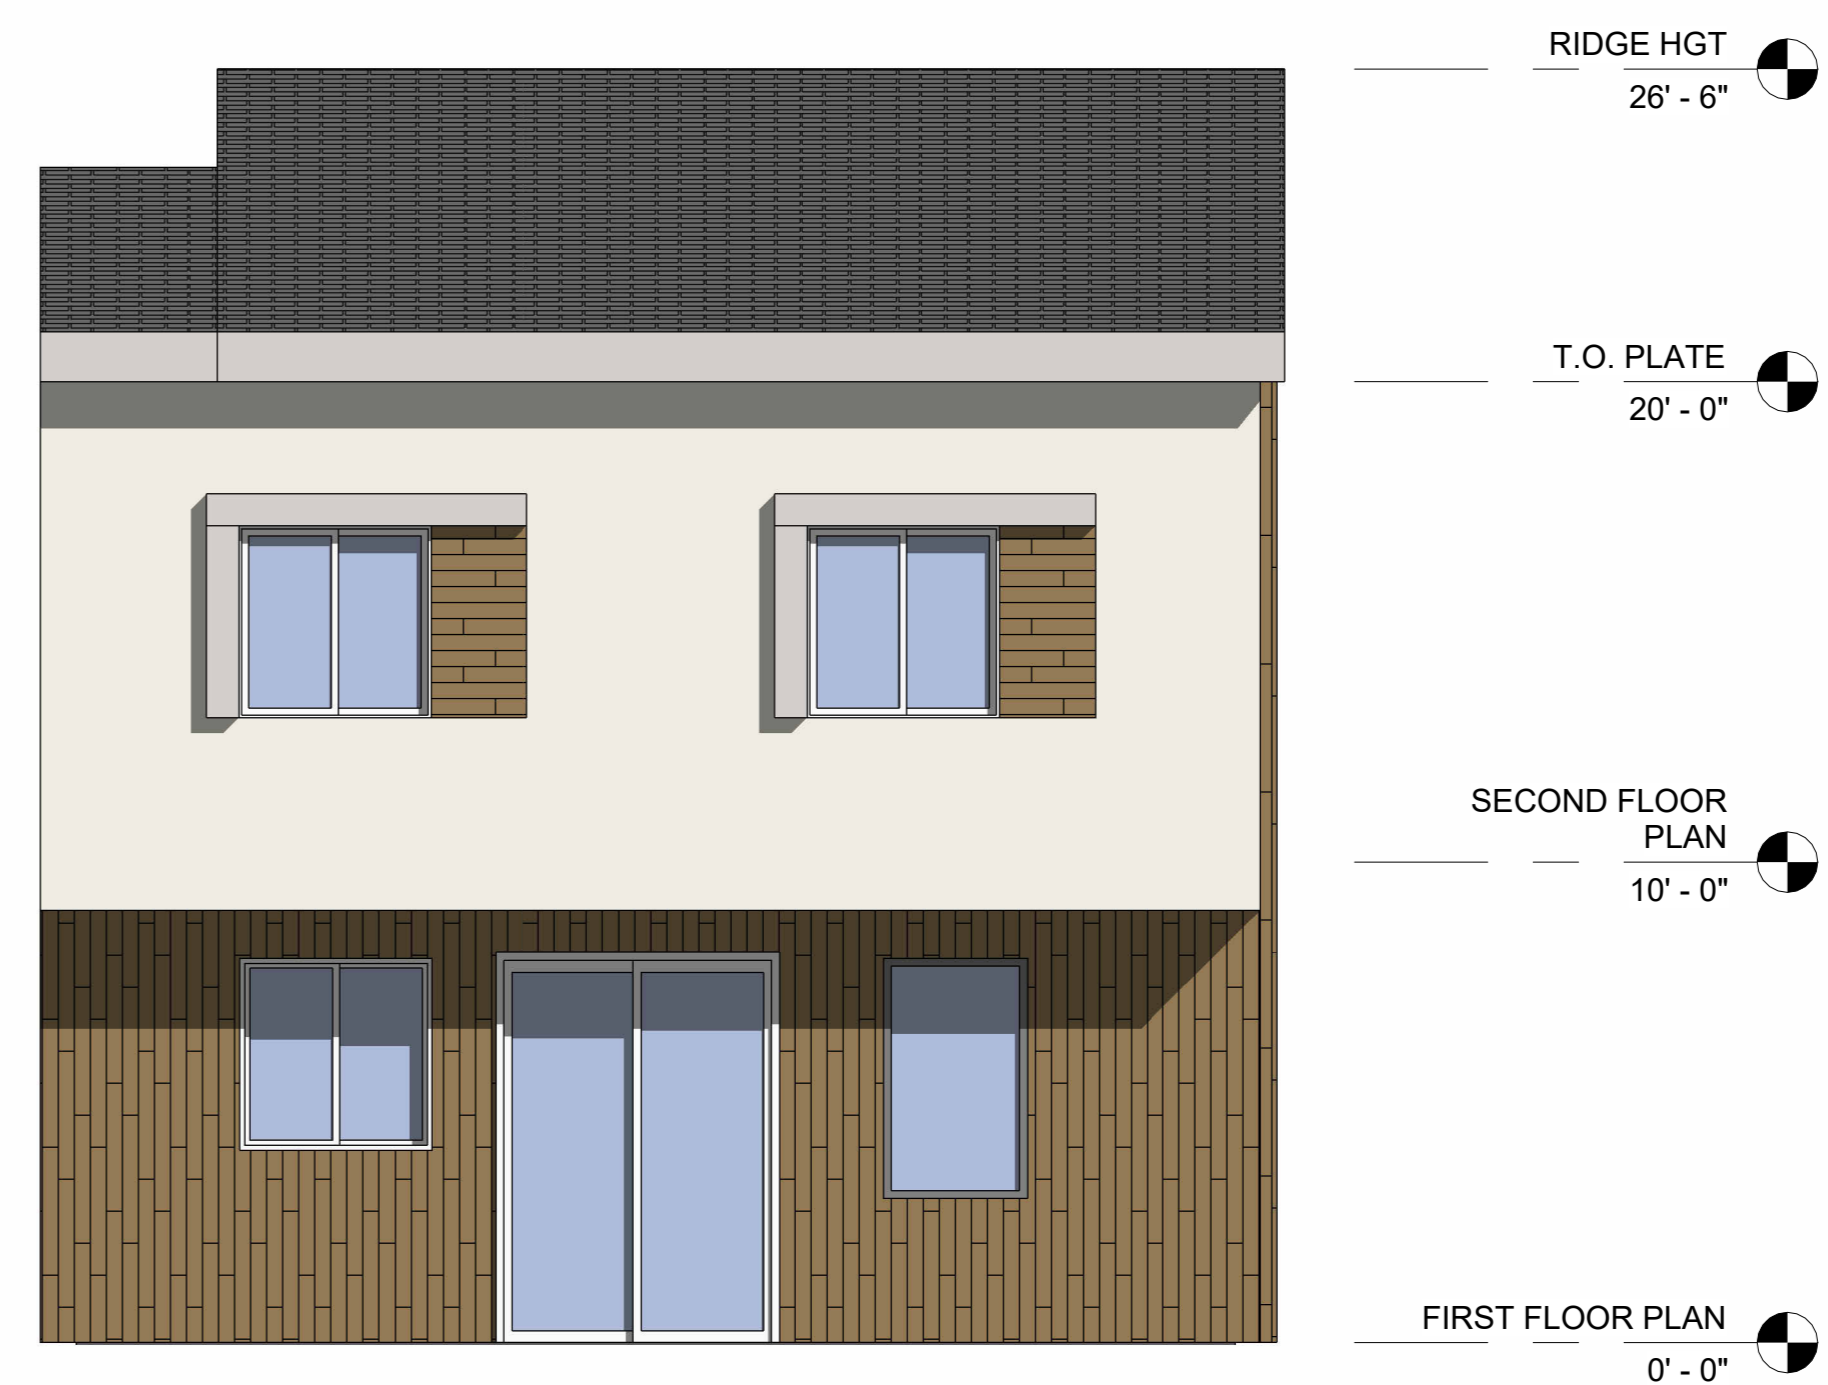

1 PATIO ELEVATION
1/4" = 1'-0"

**PRELIMINARY
NOT FOR
CONSTRUCTION**

no.	date	description

GREENFIELD

1544 N GREENFIELD
MESA, AZ 85203


PROJECT NO: 24040
DATE: 01/13/2025





atmosphere architects
114 w main st
mesa, az 85201

contact: Mike Hudson
email: mike@atmosarch.com
tel: 602.329.8384


**2 STORY
ELEVATIONS
A203**

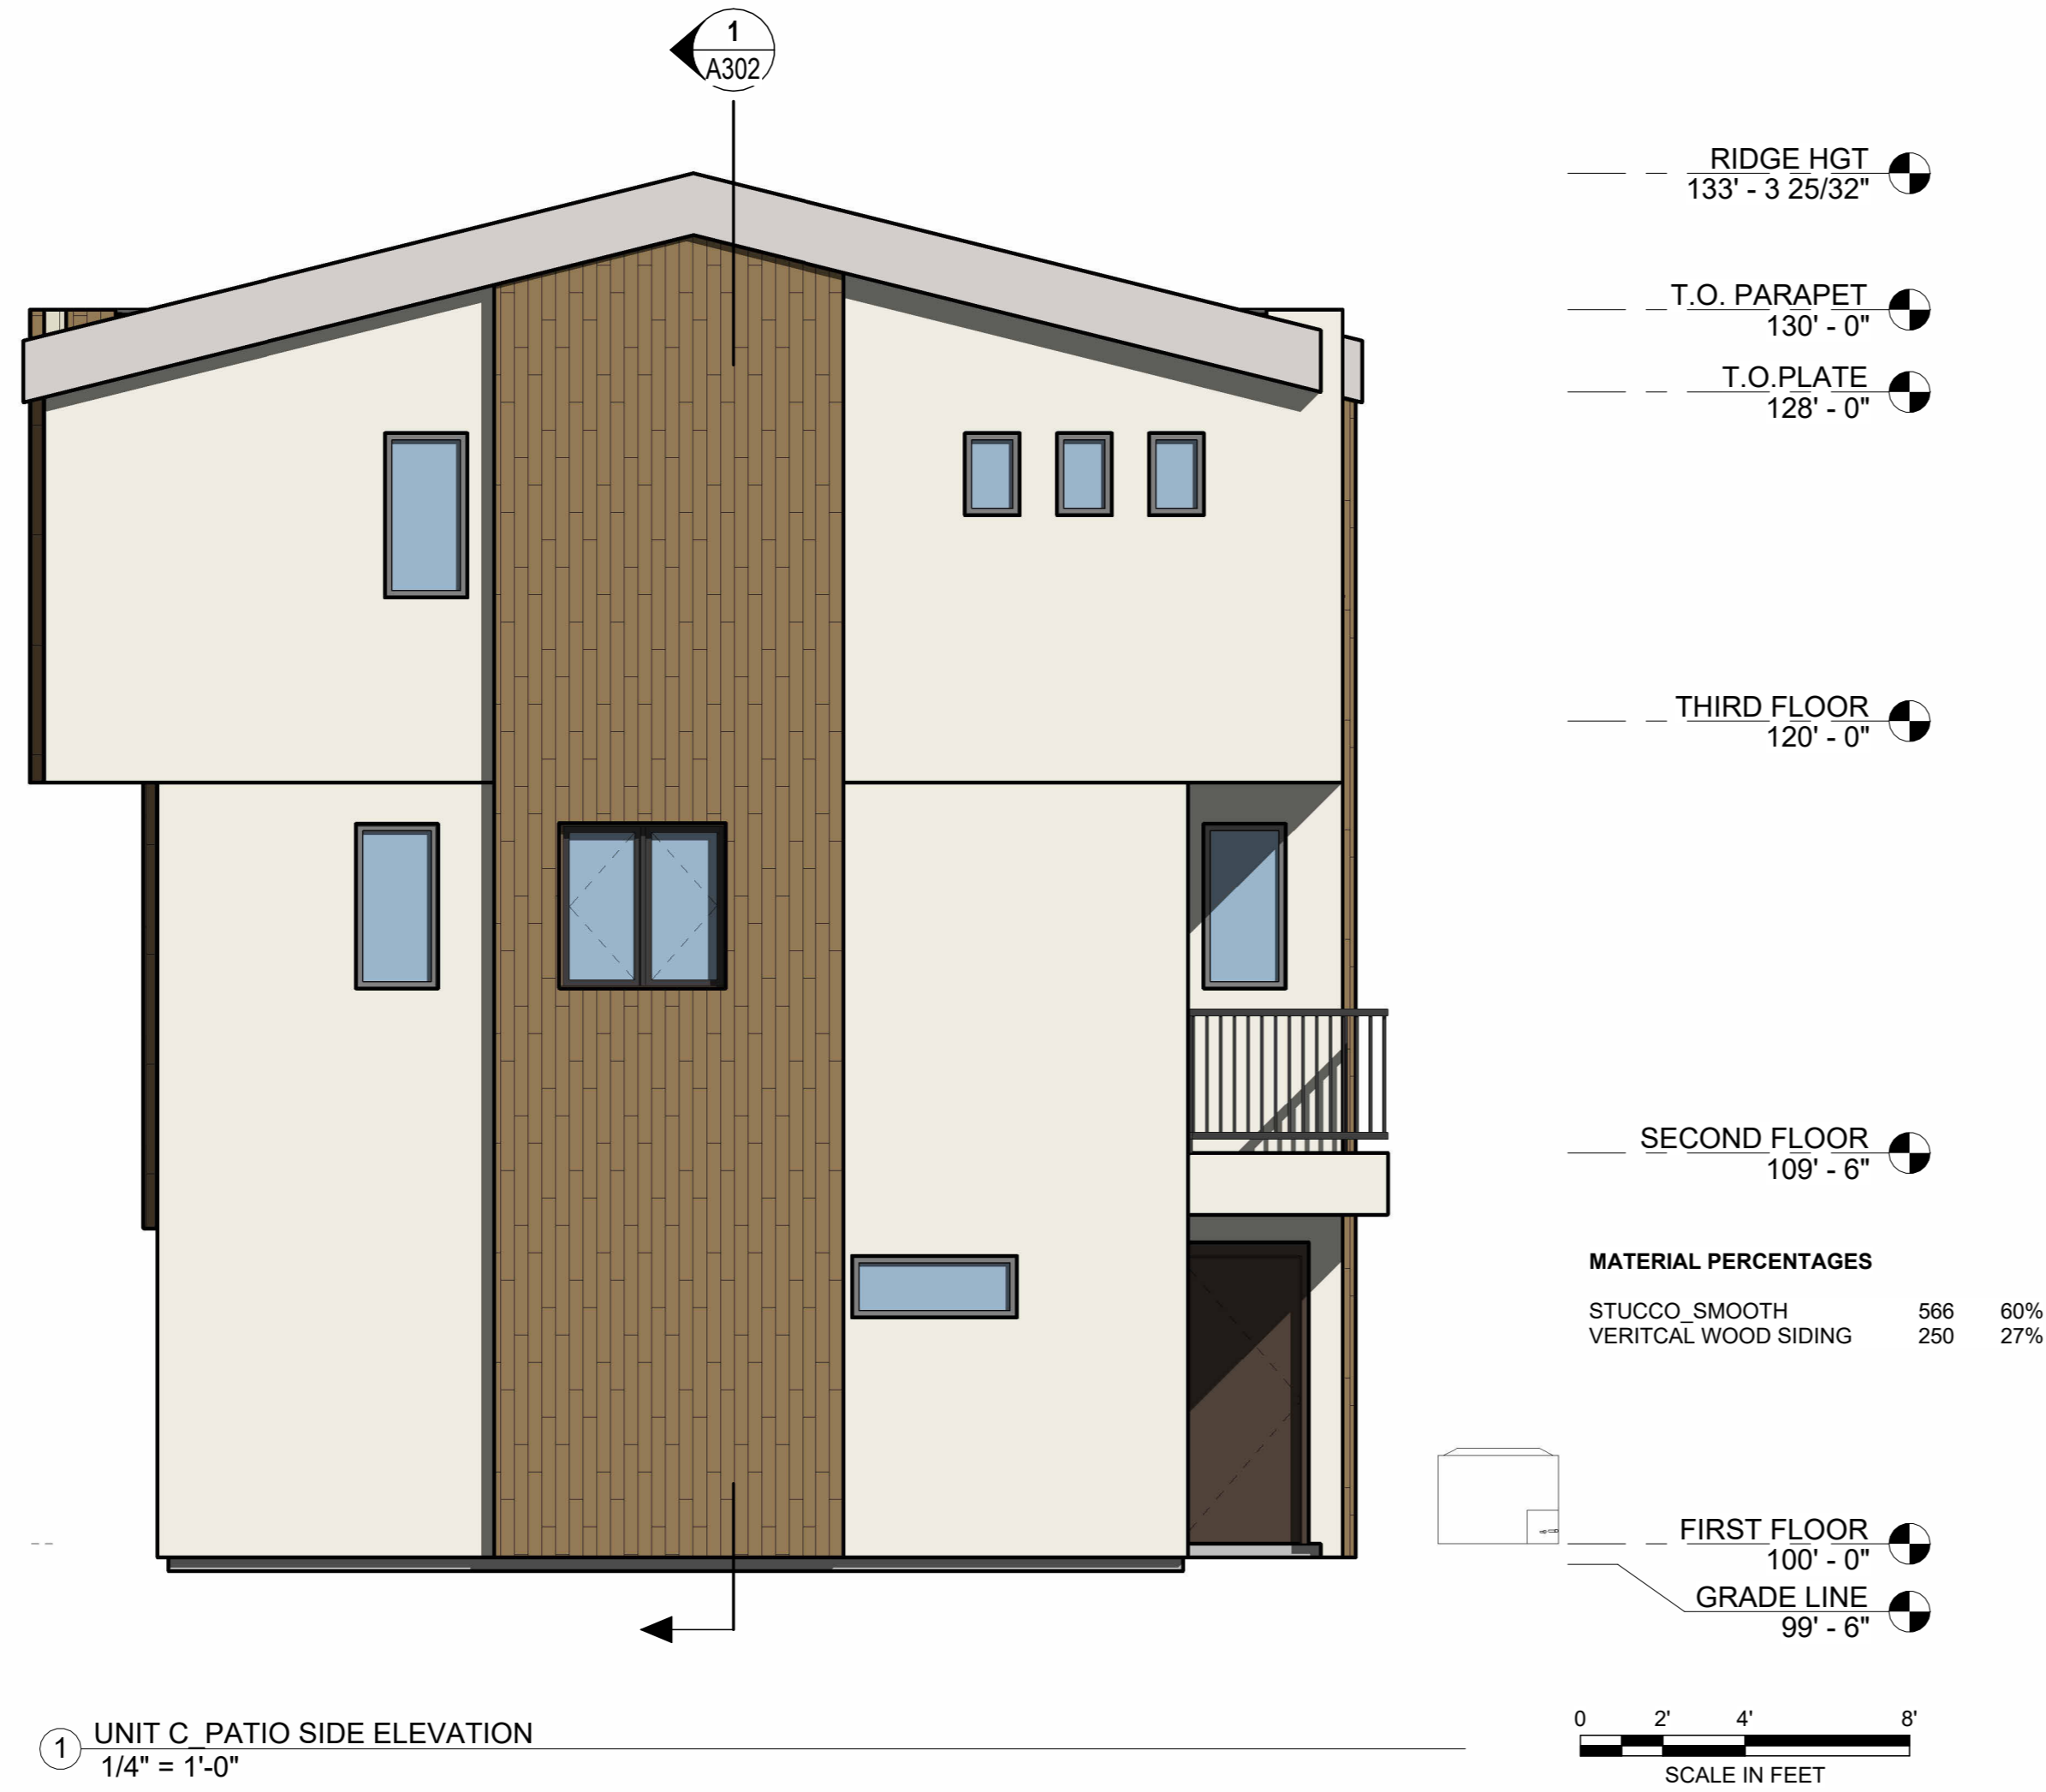


① UNIT C_PATIO SIDE ELEVATION
1/4" = 1'-0"

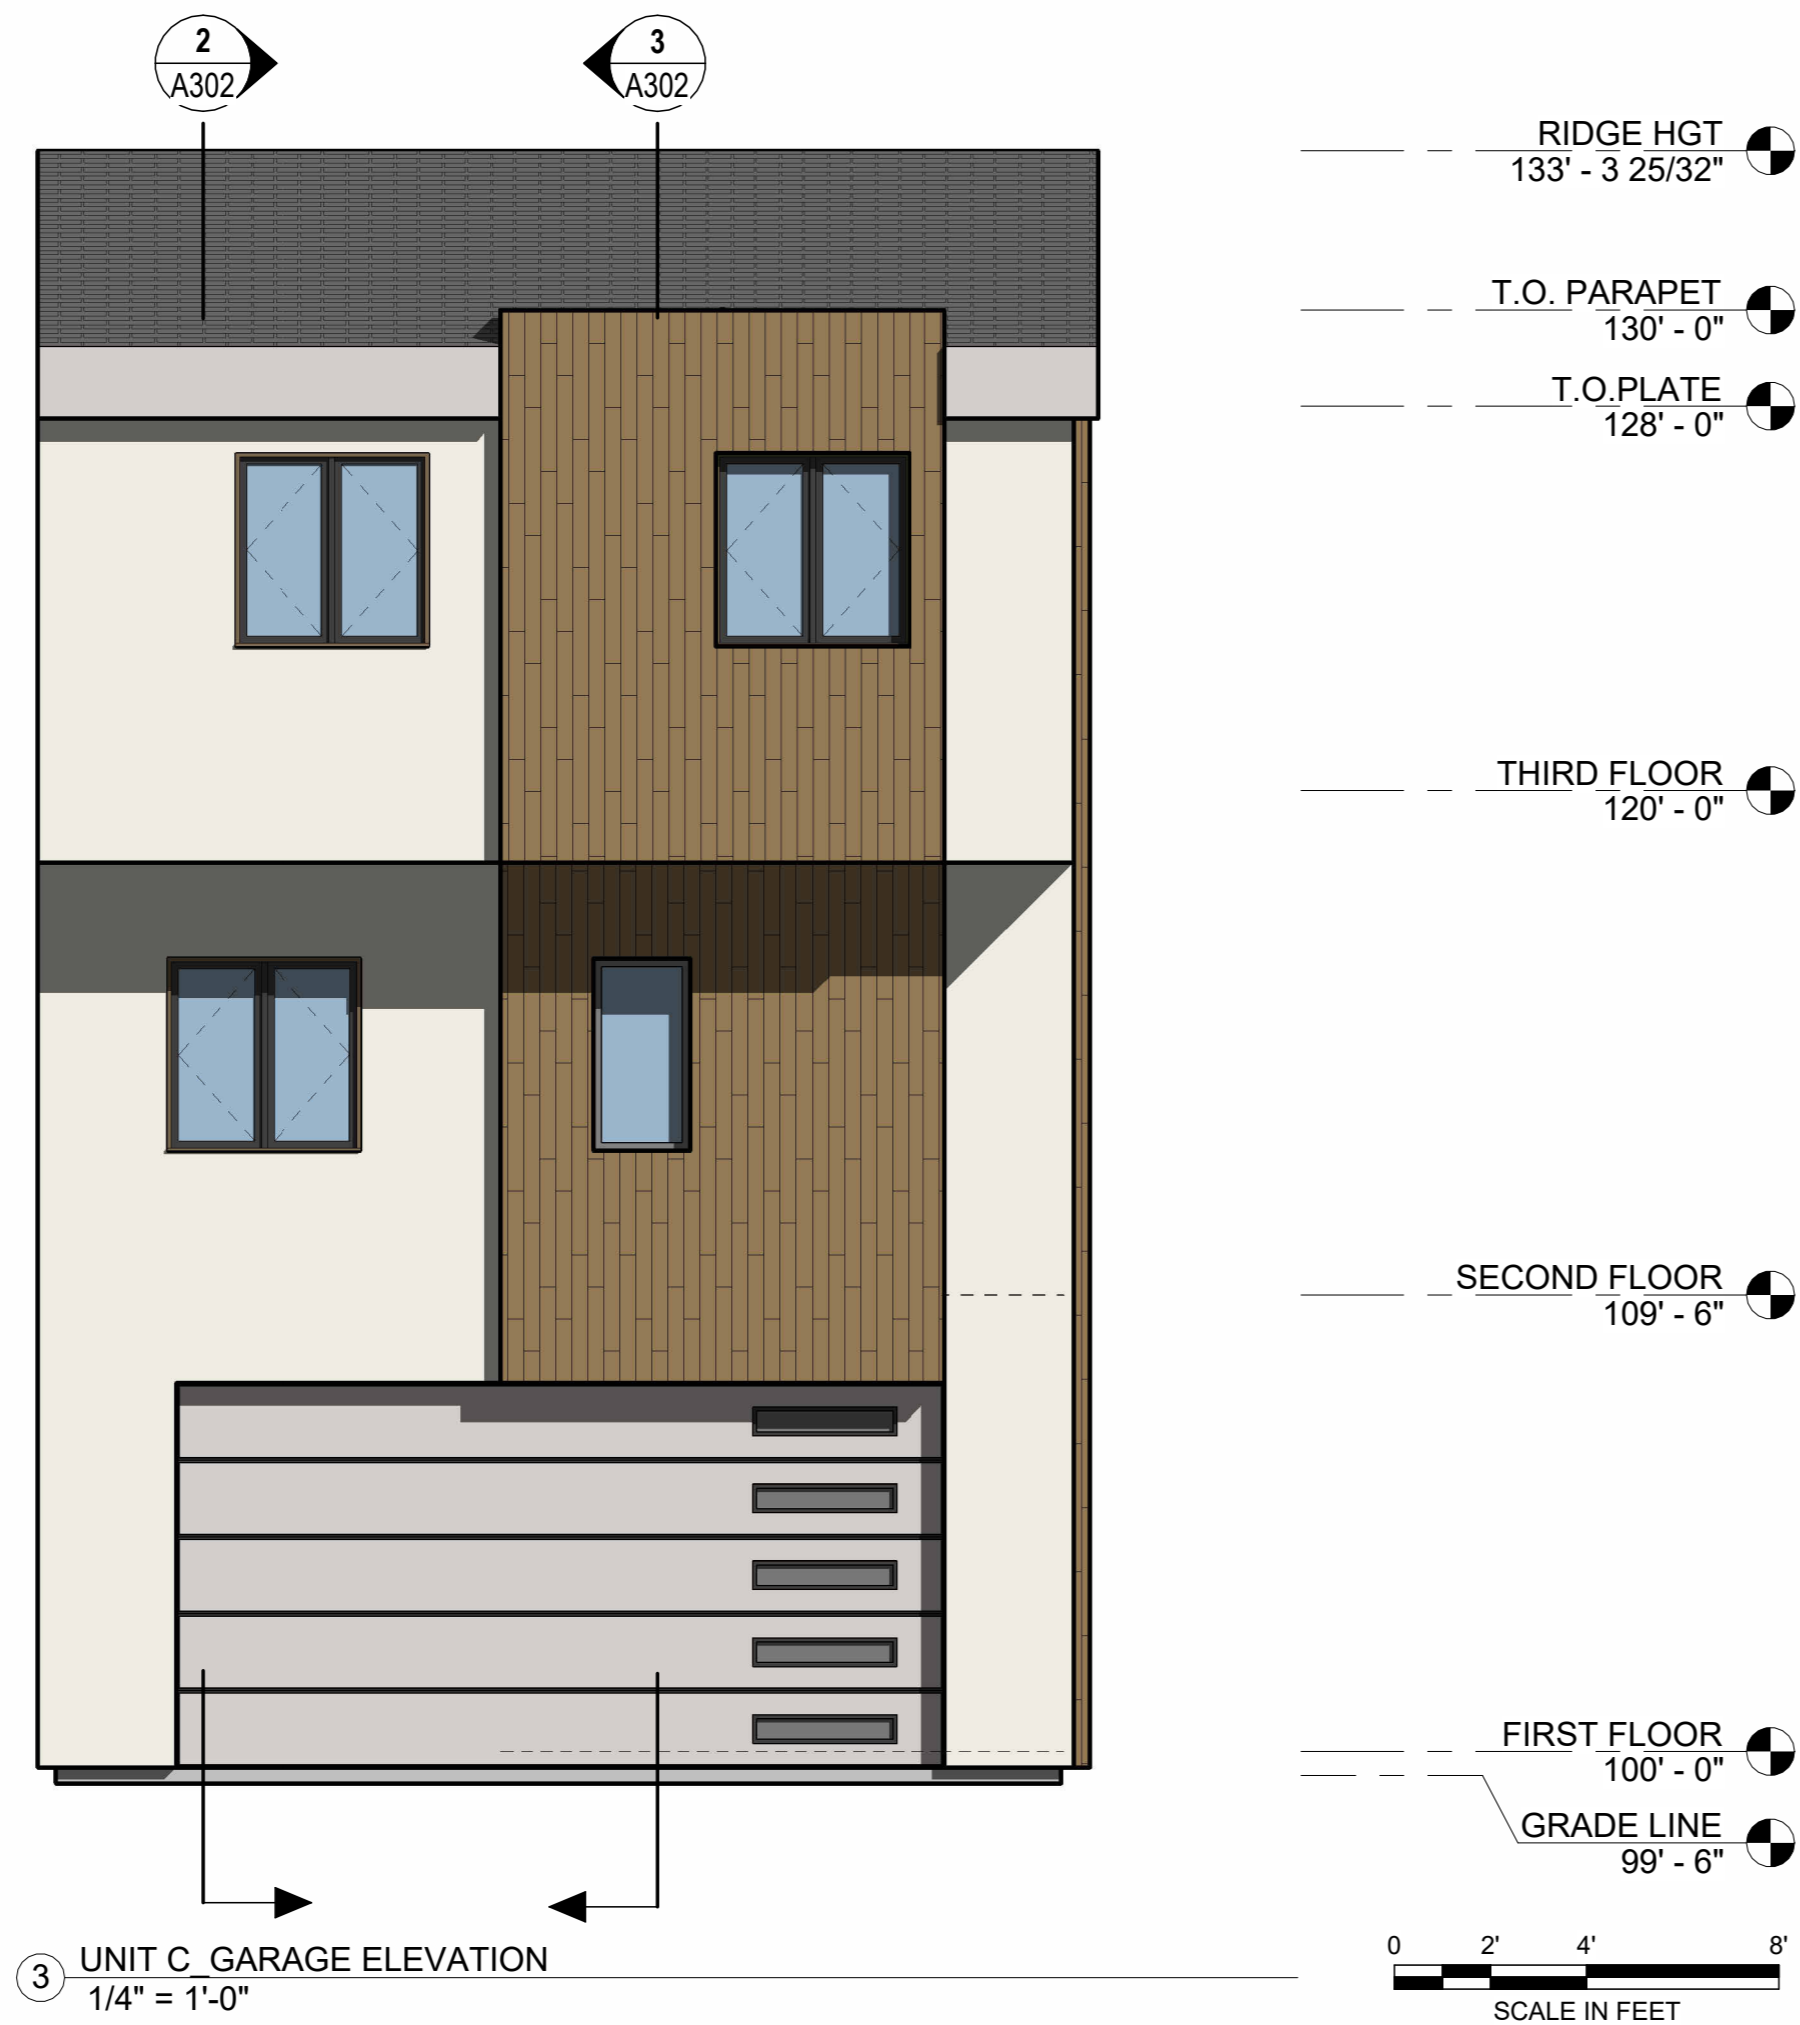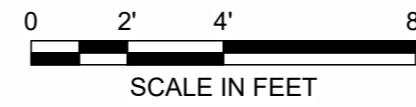

③ UNIT C_GARAGE ELEVATION
1/4" = 1'-0"

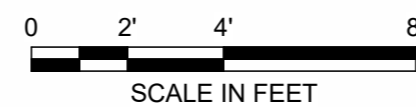

② UNIT C_ENTRY ELEVATION
1/4" = 1'-0"

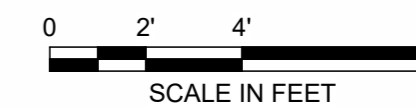

**PRELIMINARY
NOT FOR
CONSTRUCTION**

no.	date	description

GREENFIELD

1544 N GREENFIELD RD
MESA, AZ 85203

PROJECT NO: 24002
DATE: 03/05/2026




atmosphere architects
p.o. box 5267
mesa, az 85211


contact: Tim Boyle
email: Tim@atmosarch.com
tel: 917-526-0323

3 STORY ELEVATIONS

A204

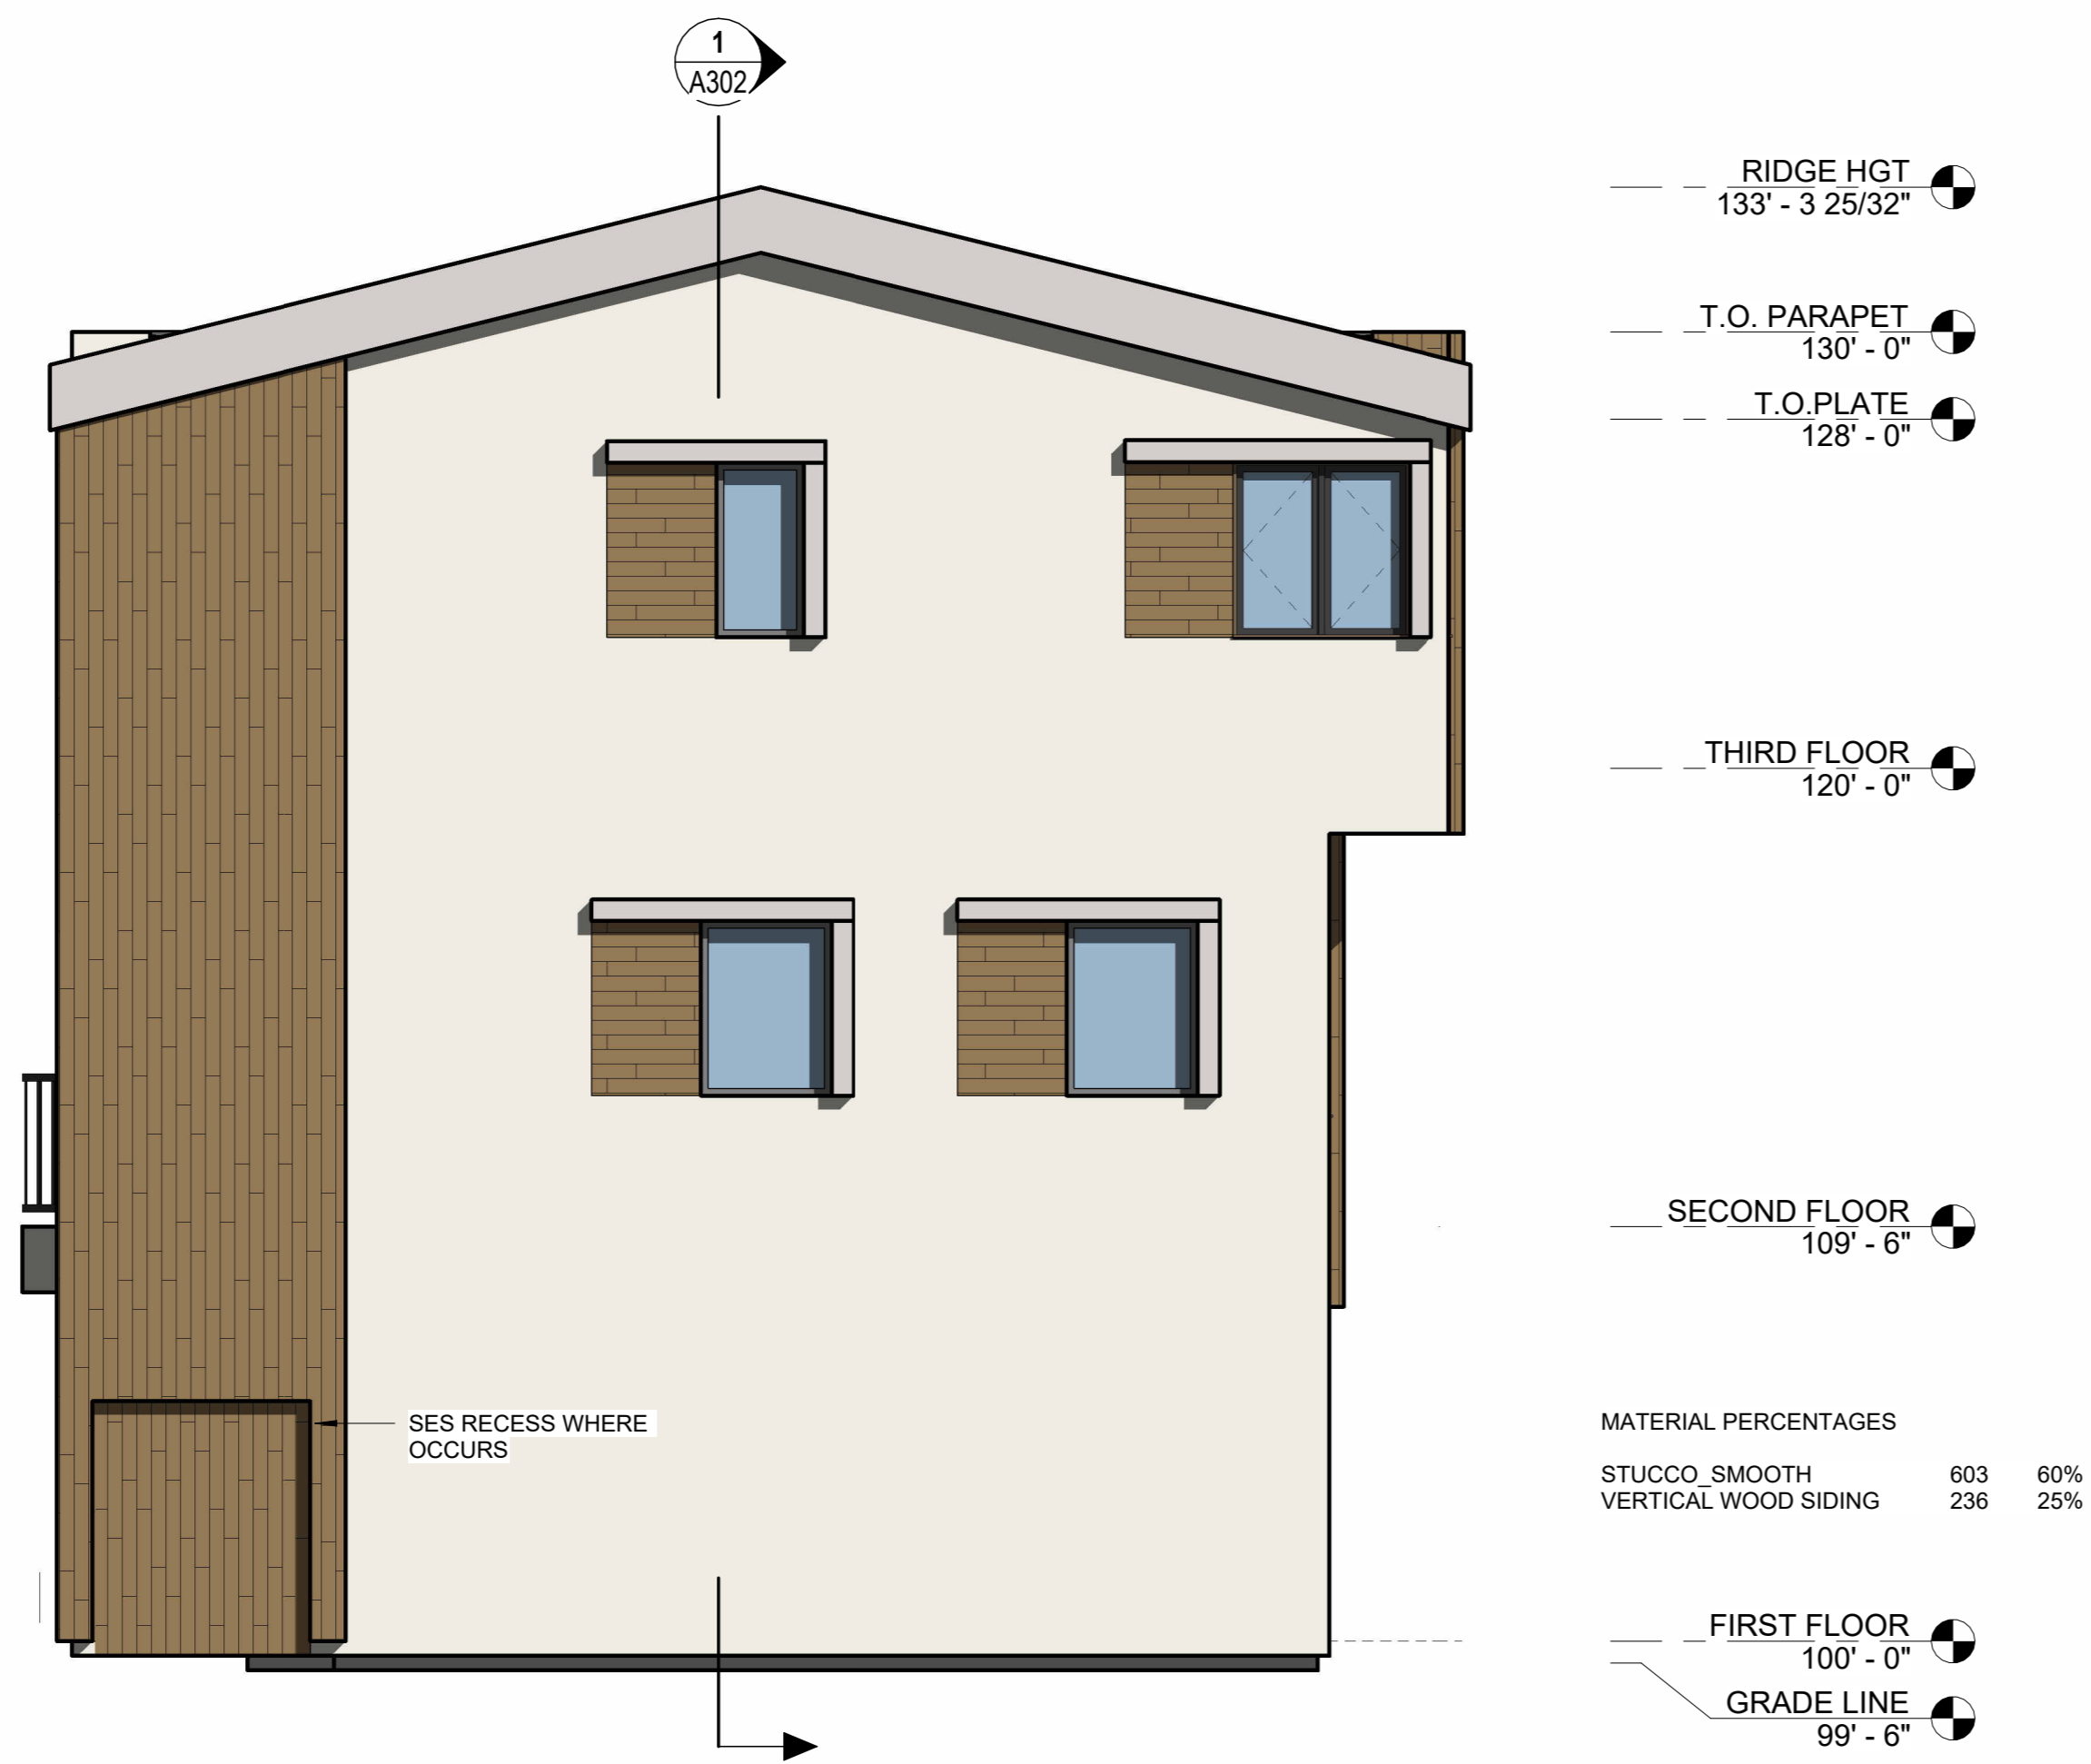

① UNIT C, STAIR SIDE ELEVATION
1/4" = 1'-0"

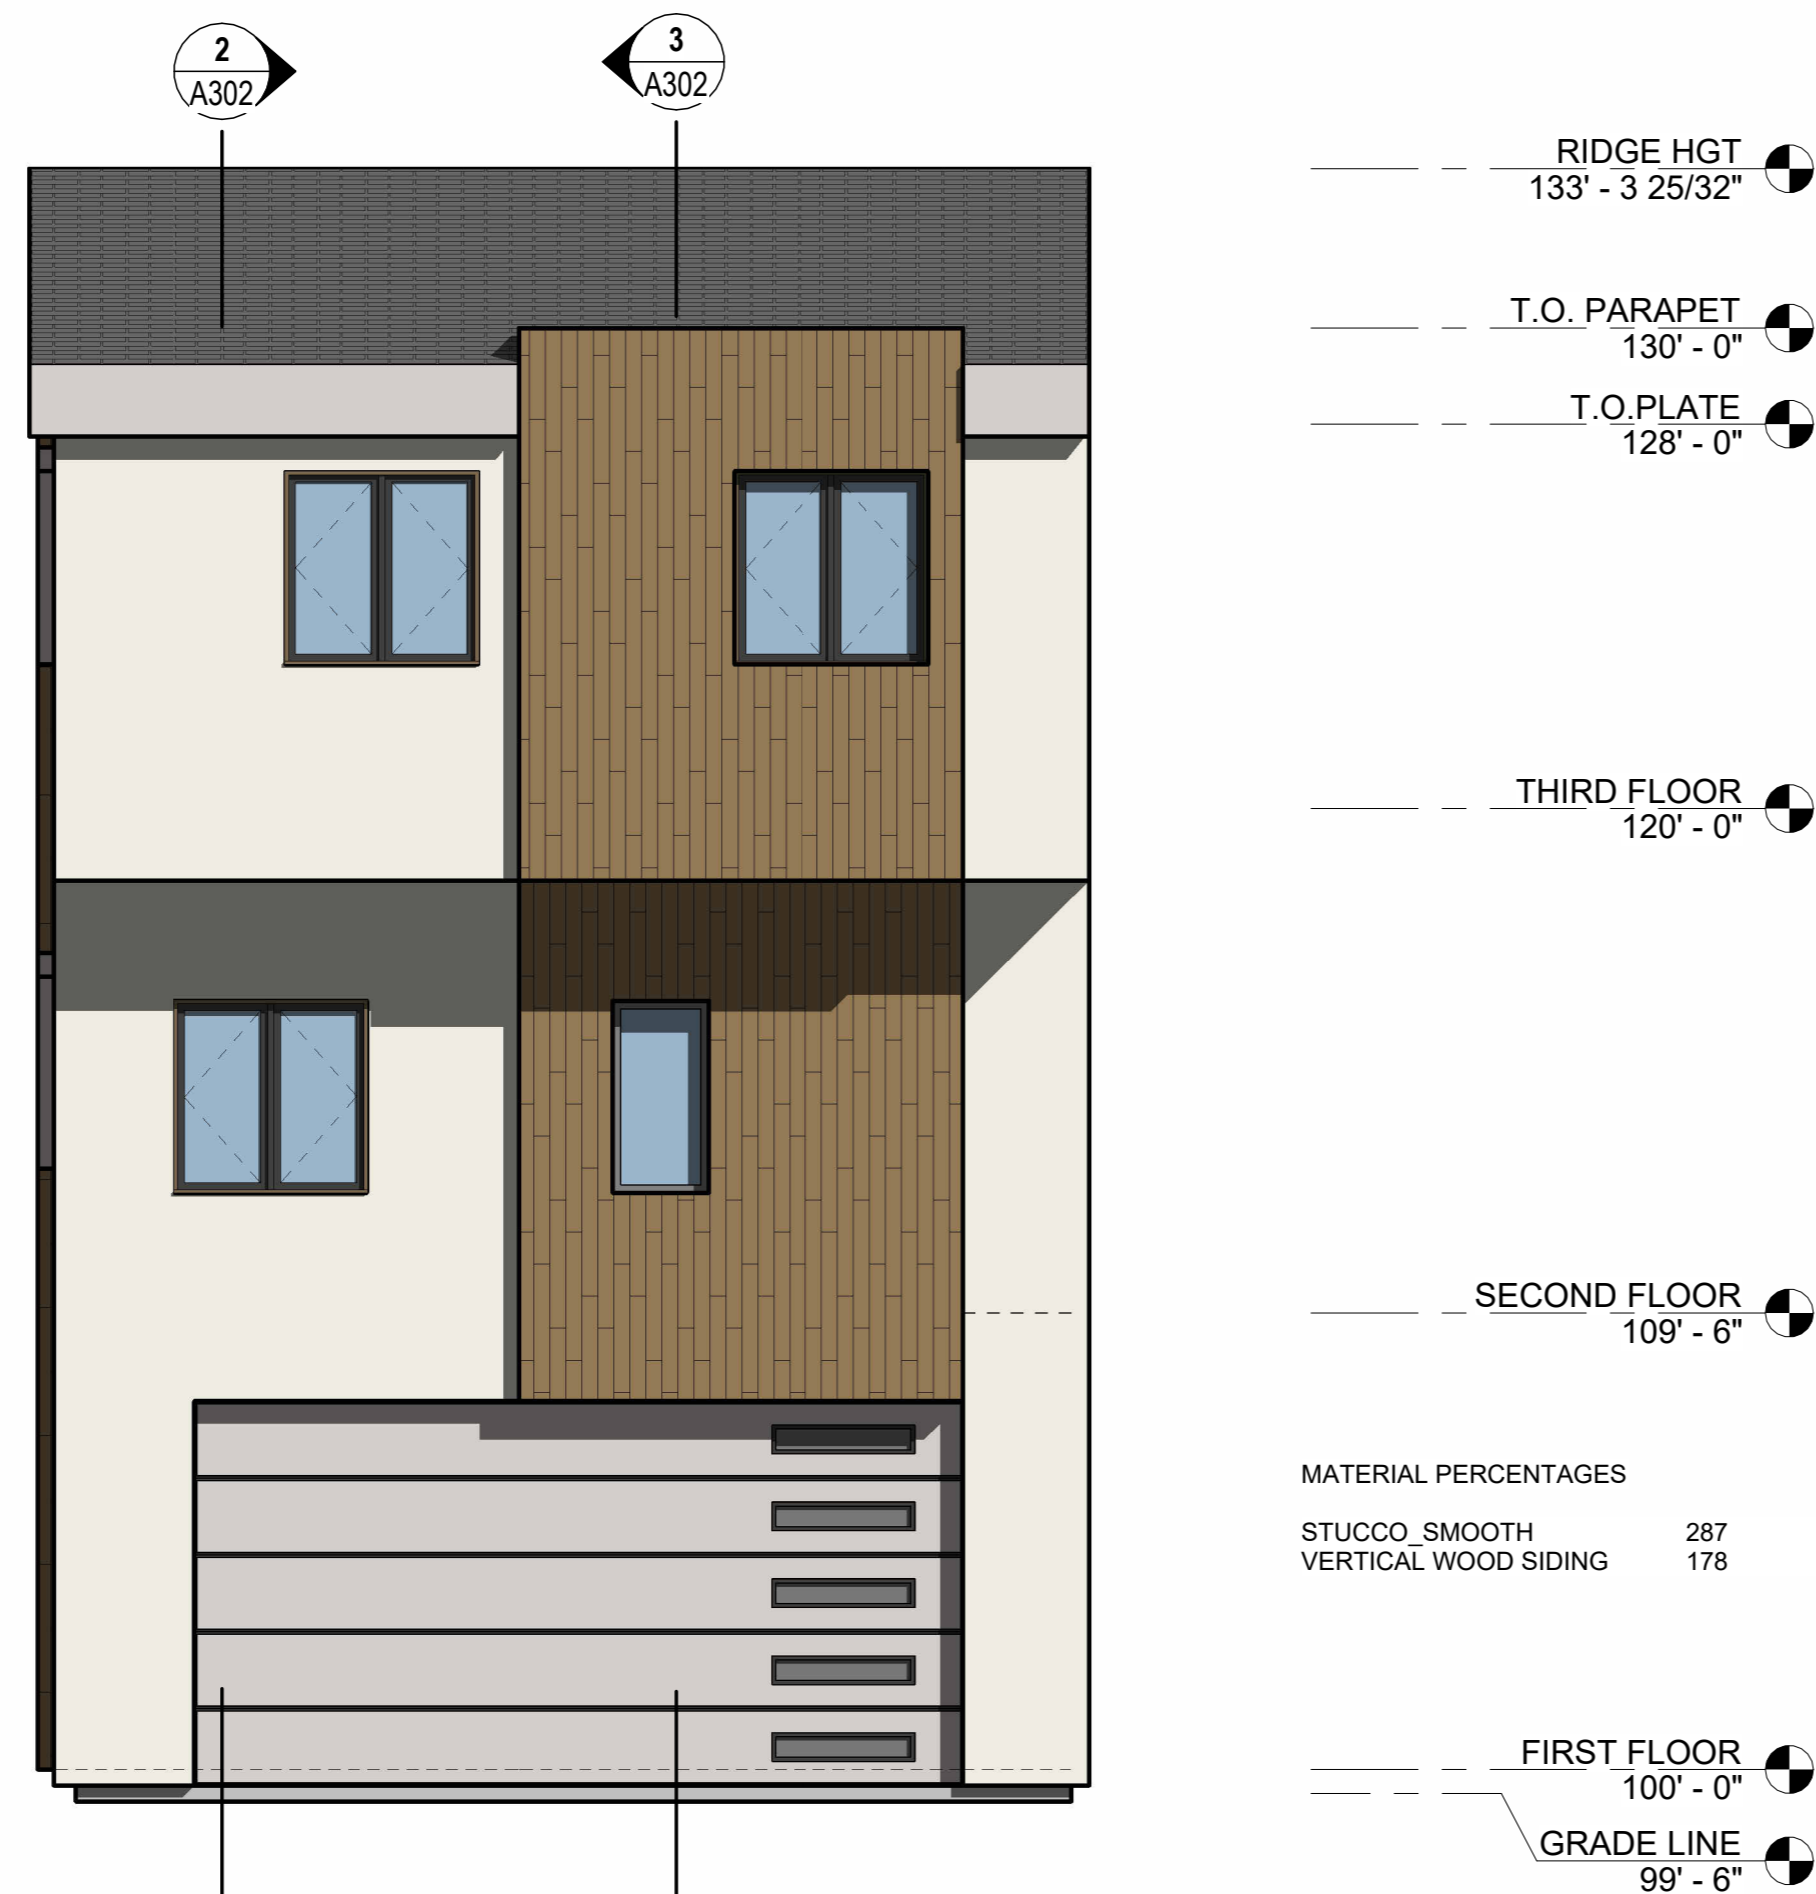

③ UNIT C, GARAGE ELEVATION
1/4" = 1'-0"



② UNIT C, ENTRY ELEVATION
1/4" = 1'-0"

**PRELIMINARY
NOT FOR
CONSTRUCTION**

no.	date	description

GREENFIELD

1544 N GREENFIELD
MESA, AZ 85203

PROJECT NO: 24002
DATE: 03/05/26




atmosphere architects
p.o. box 5267
mesa, az 85211


contact: Tim Boyle
email: Tim@atmosarch.com
tel: 917-526-0323

ELEVATIONS
A205


NOTE:
ALL WINDOWS TO BE
RECESSED PER MZO SEC
11-5-5(B)(2)(a)(iii)

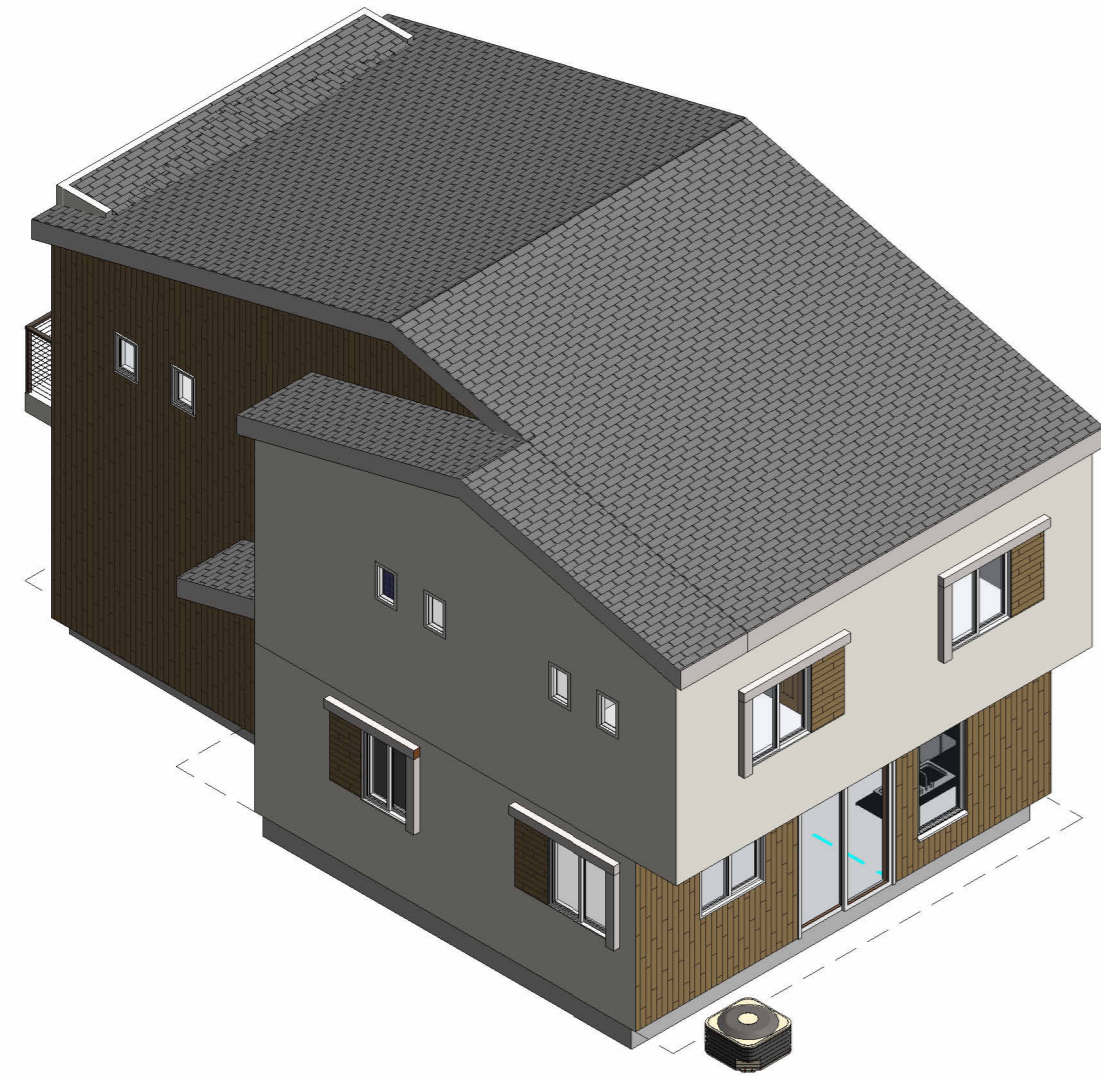


5 ISOMETRIC 2

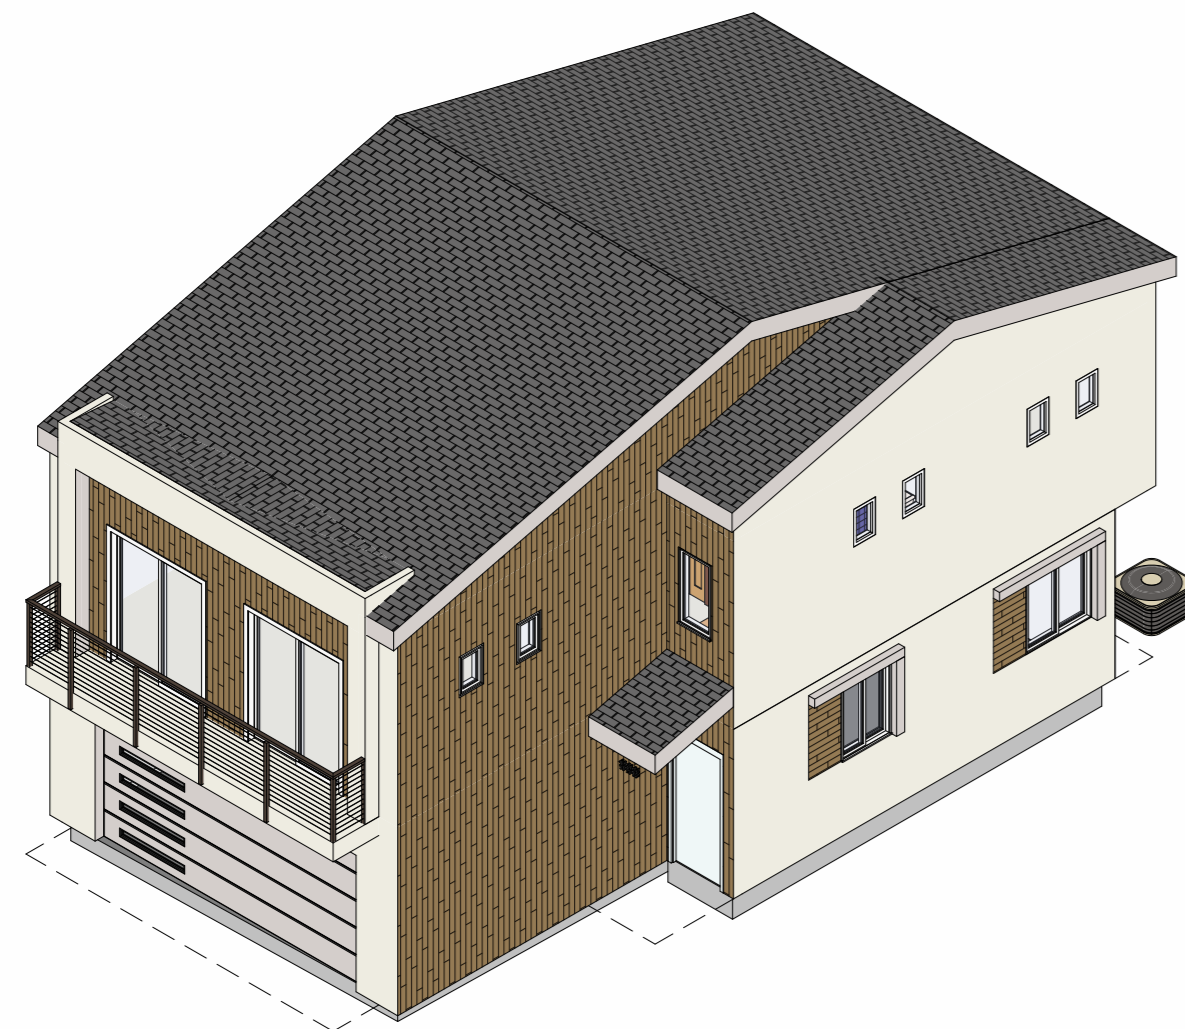

4 ISOMETRIC 1

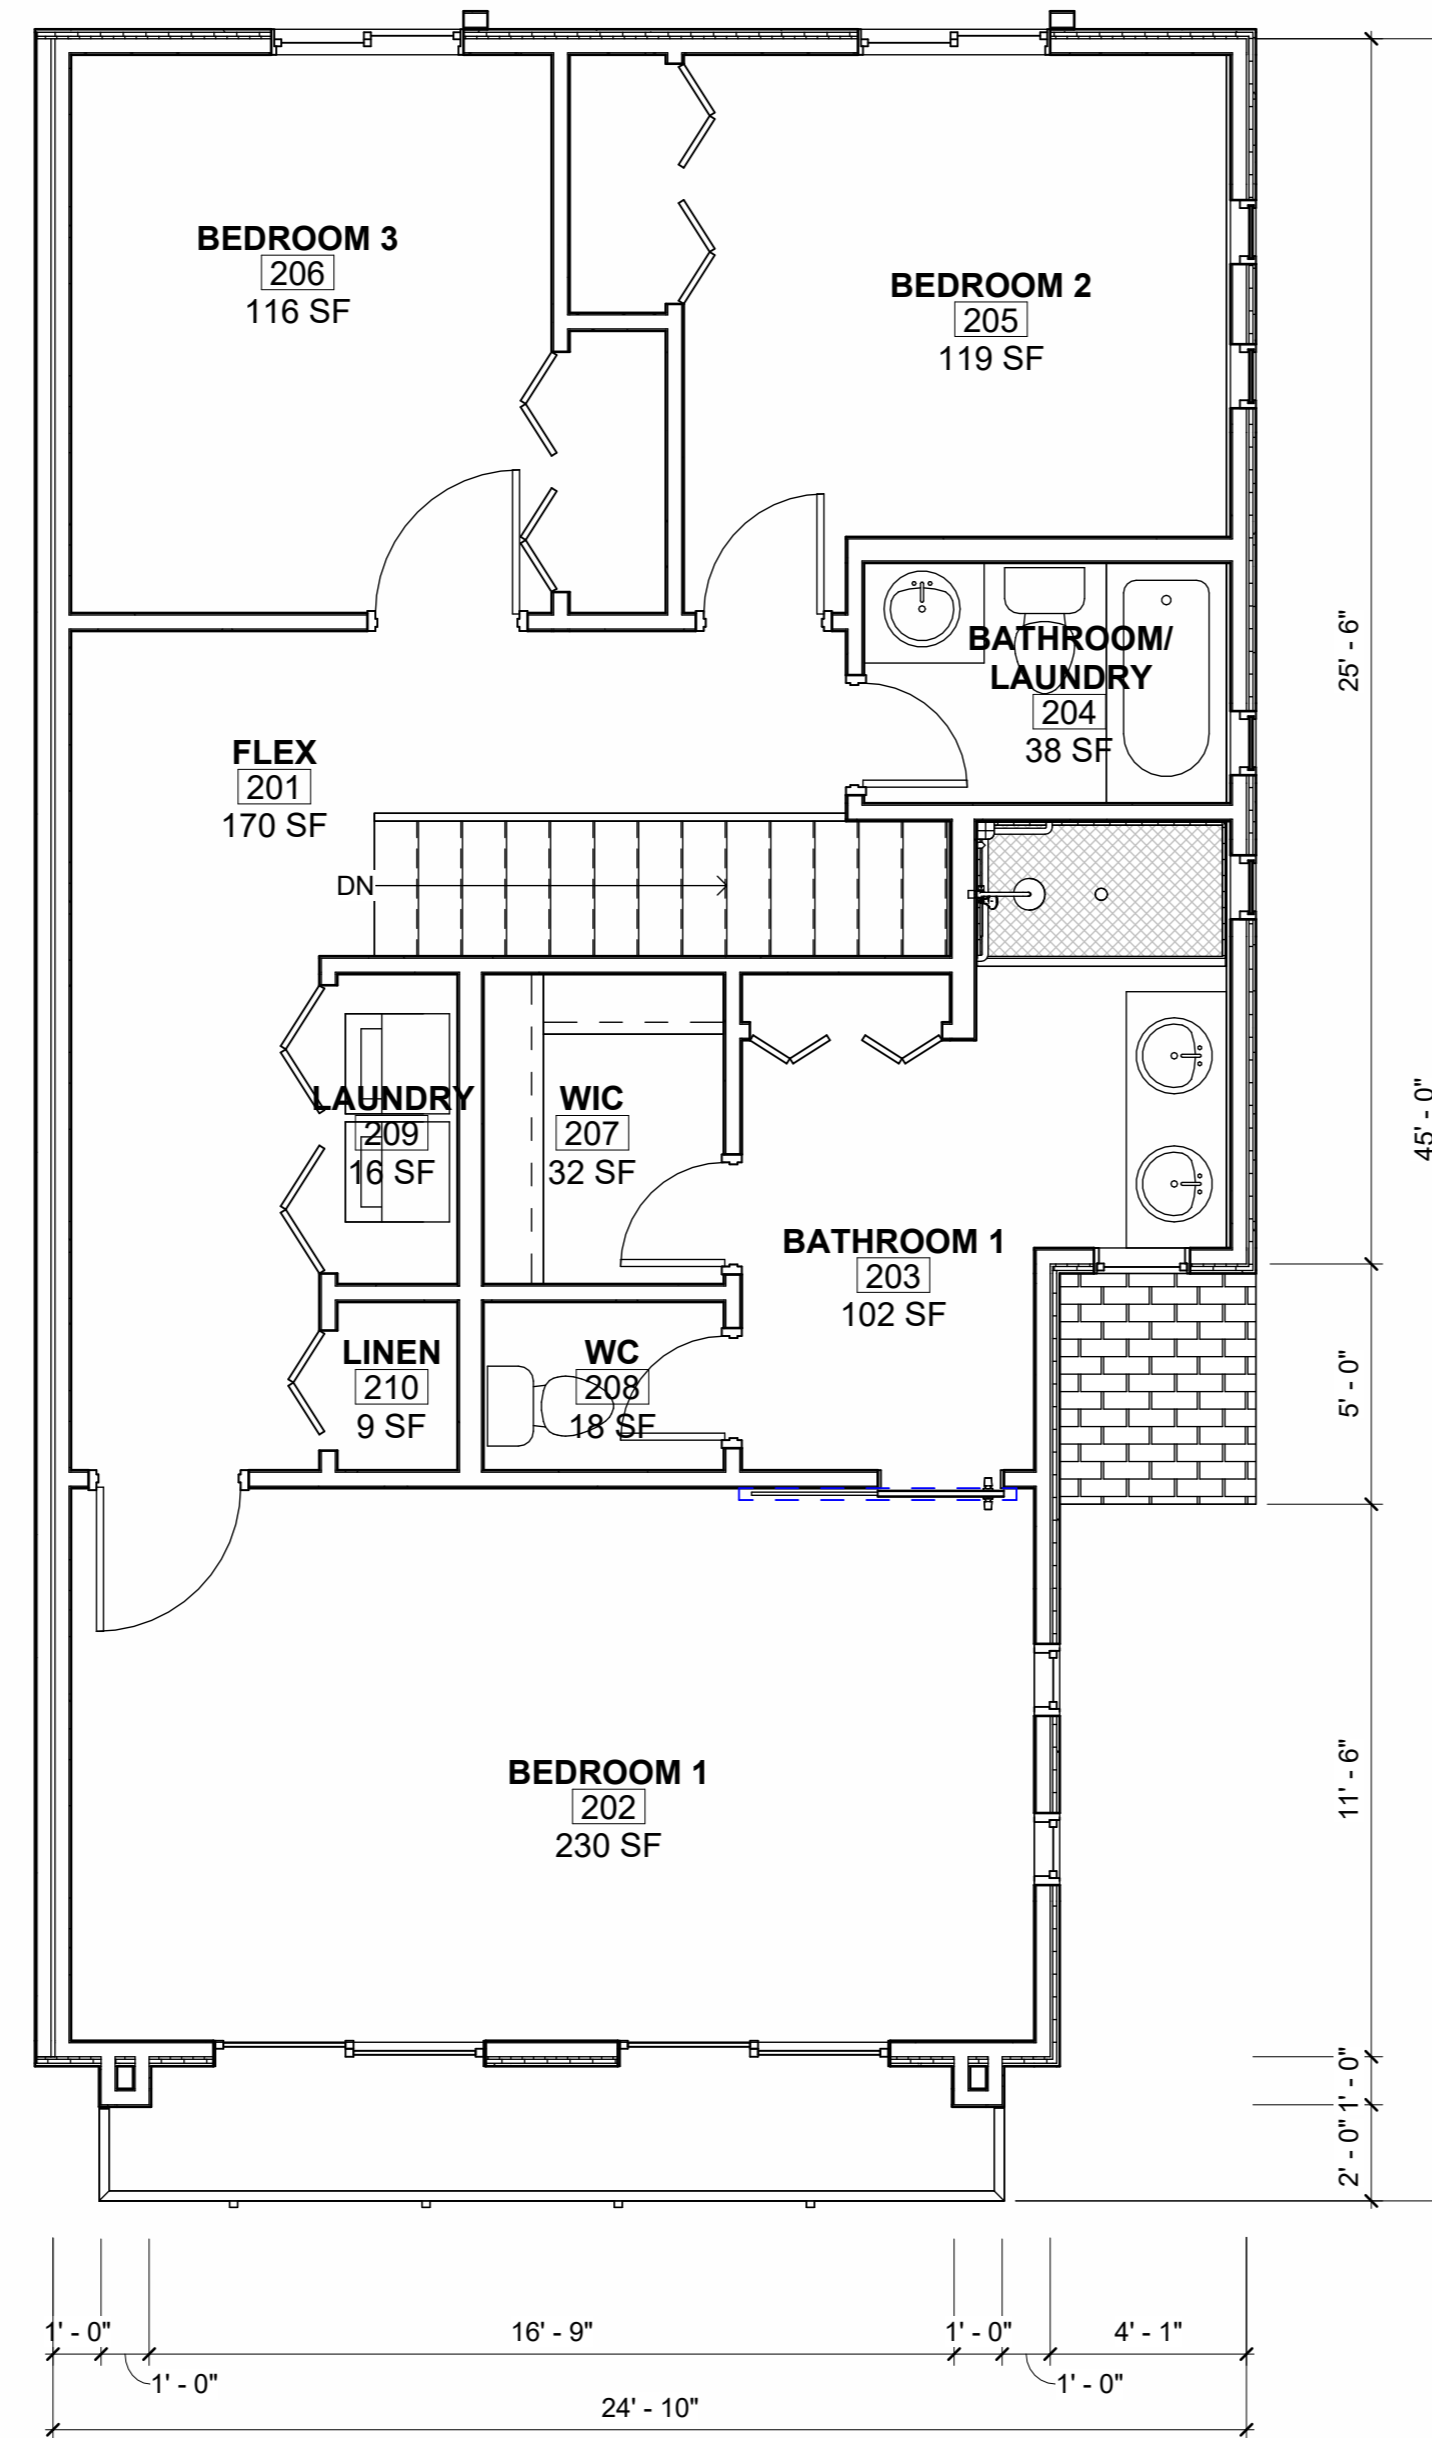

2 SECOND FLOOR PLAN
1/4" = 1'-0"
SCALE IN FEET

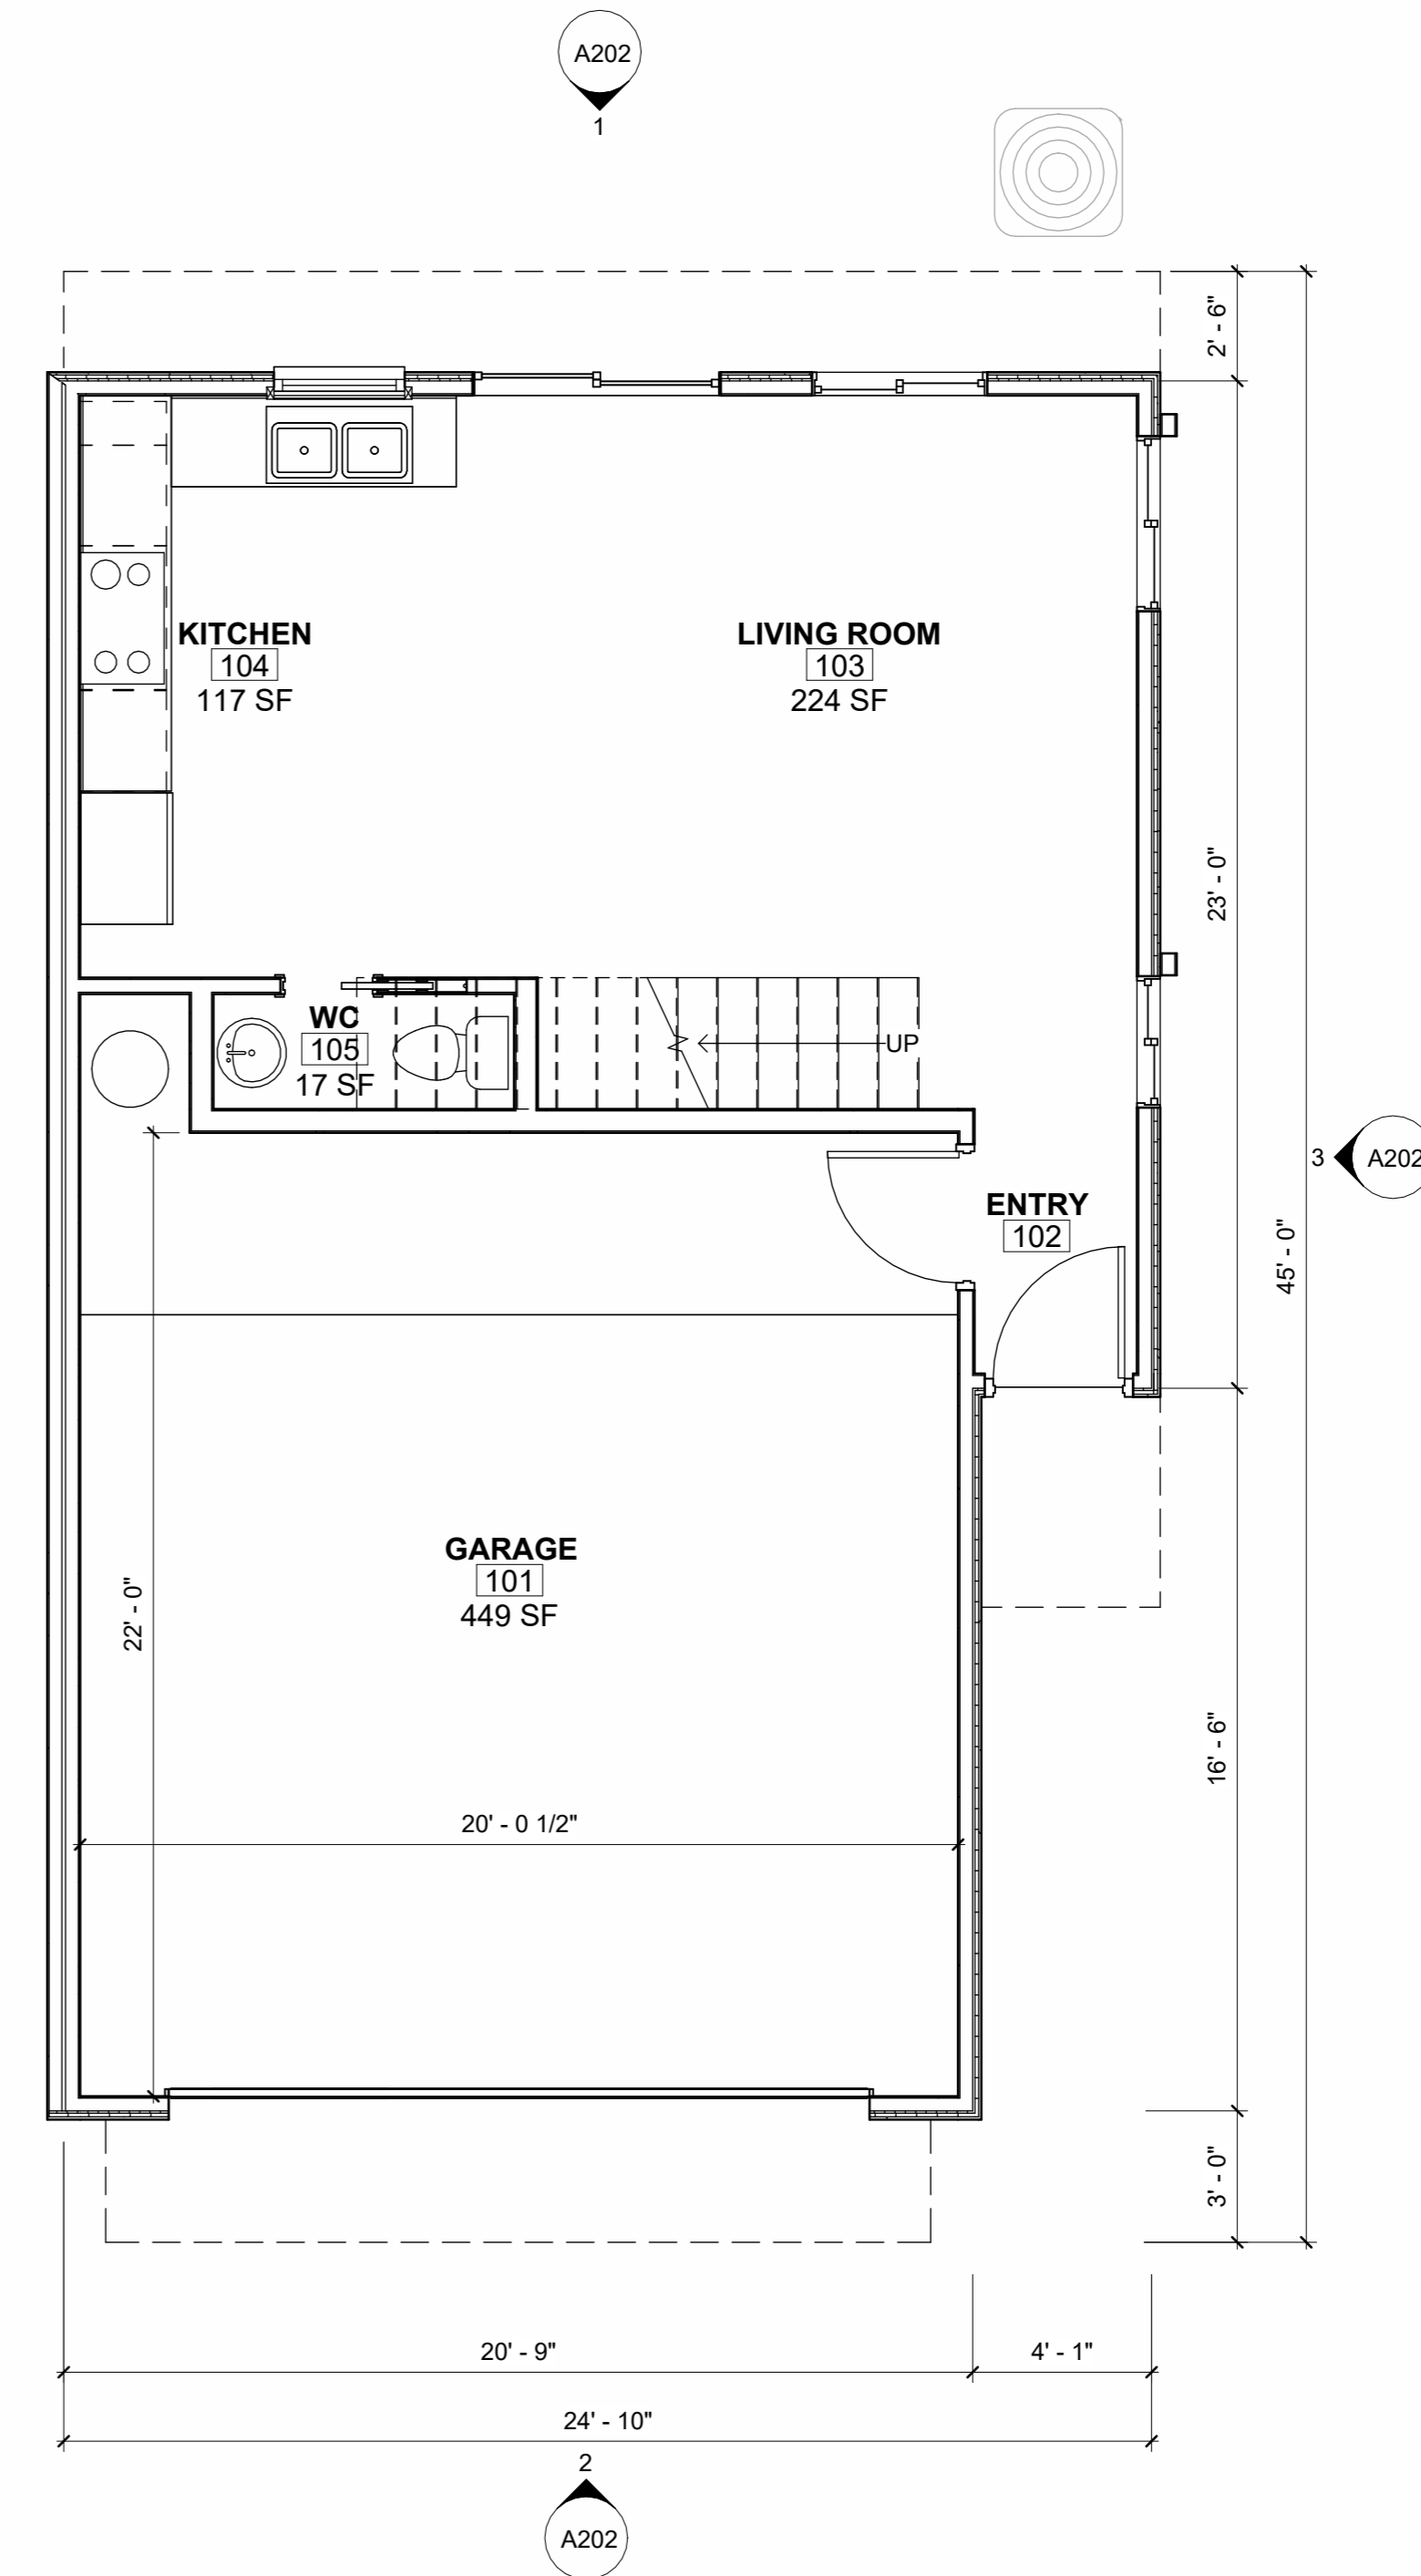

1 FIRST FLOOR PLAN
1/4" = 1'-0"
SCALE IN FEET

**PRELIMINARY
NOT FOR
CONSTRUCTION**

no.	date	description

VELORA

4140/4062 E MAIN STREET
MESA, AZ 85208


PROJECT NO: 24040
DATE: 01/13/2025




atmosphere architects
114 w main st
mesa, az 85201

contact: Mike Hudson
email: mike@atmosarch.com
tel: 602.329.8384

**UNIT B FLOORPLANS
A101**

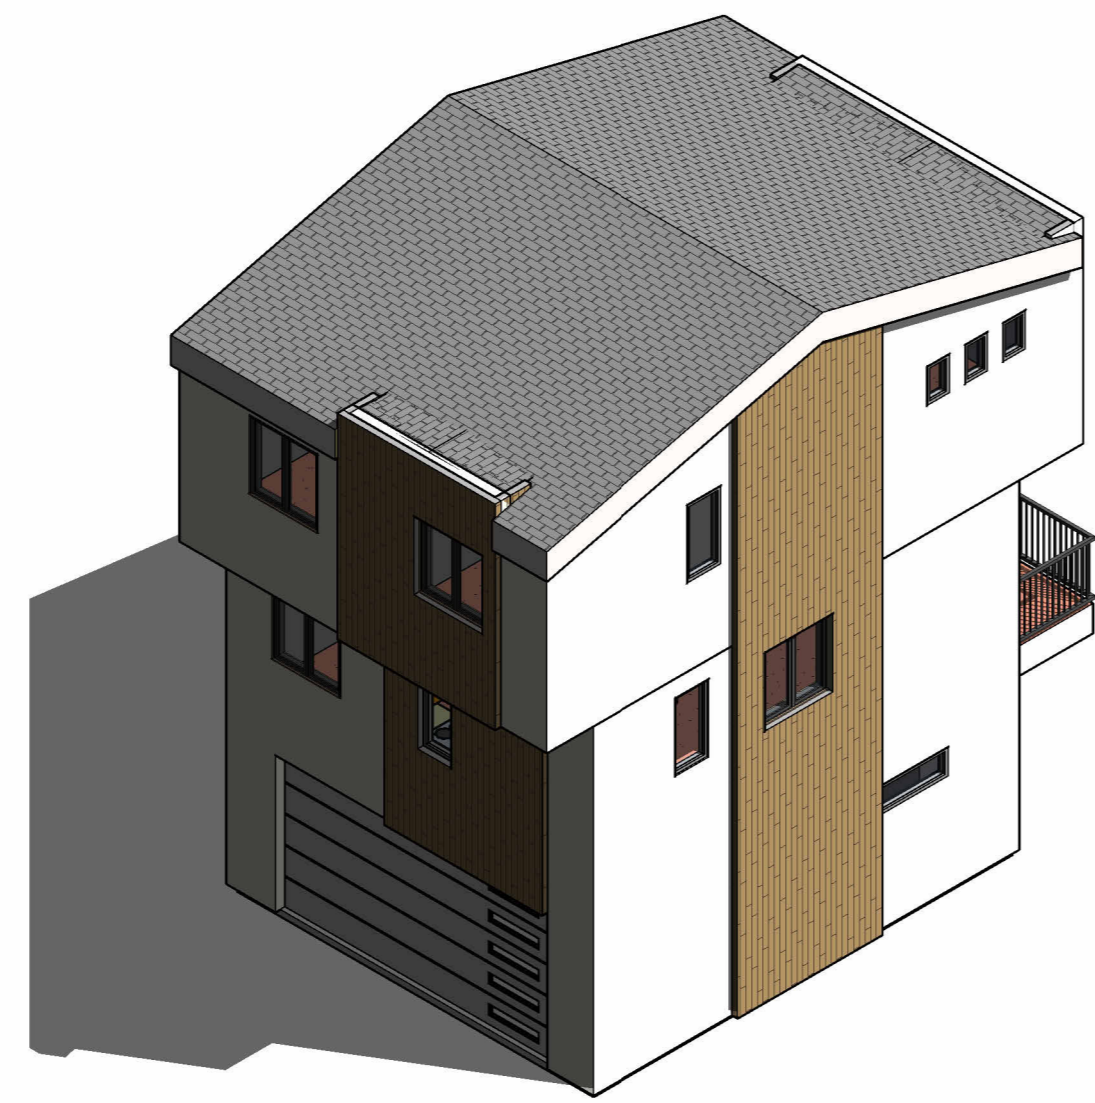

5 ISOMETRIC BLDG 2

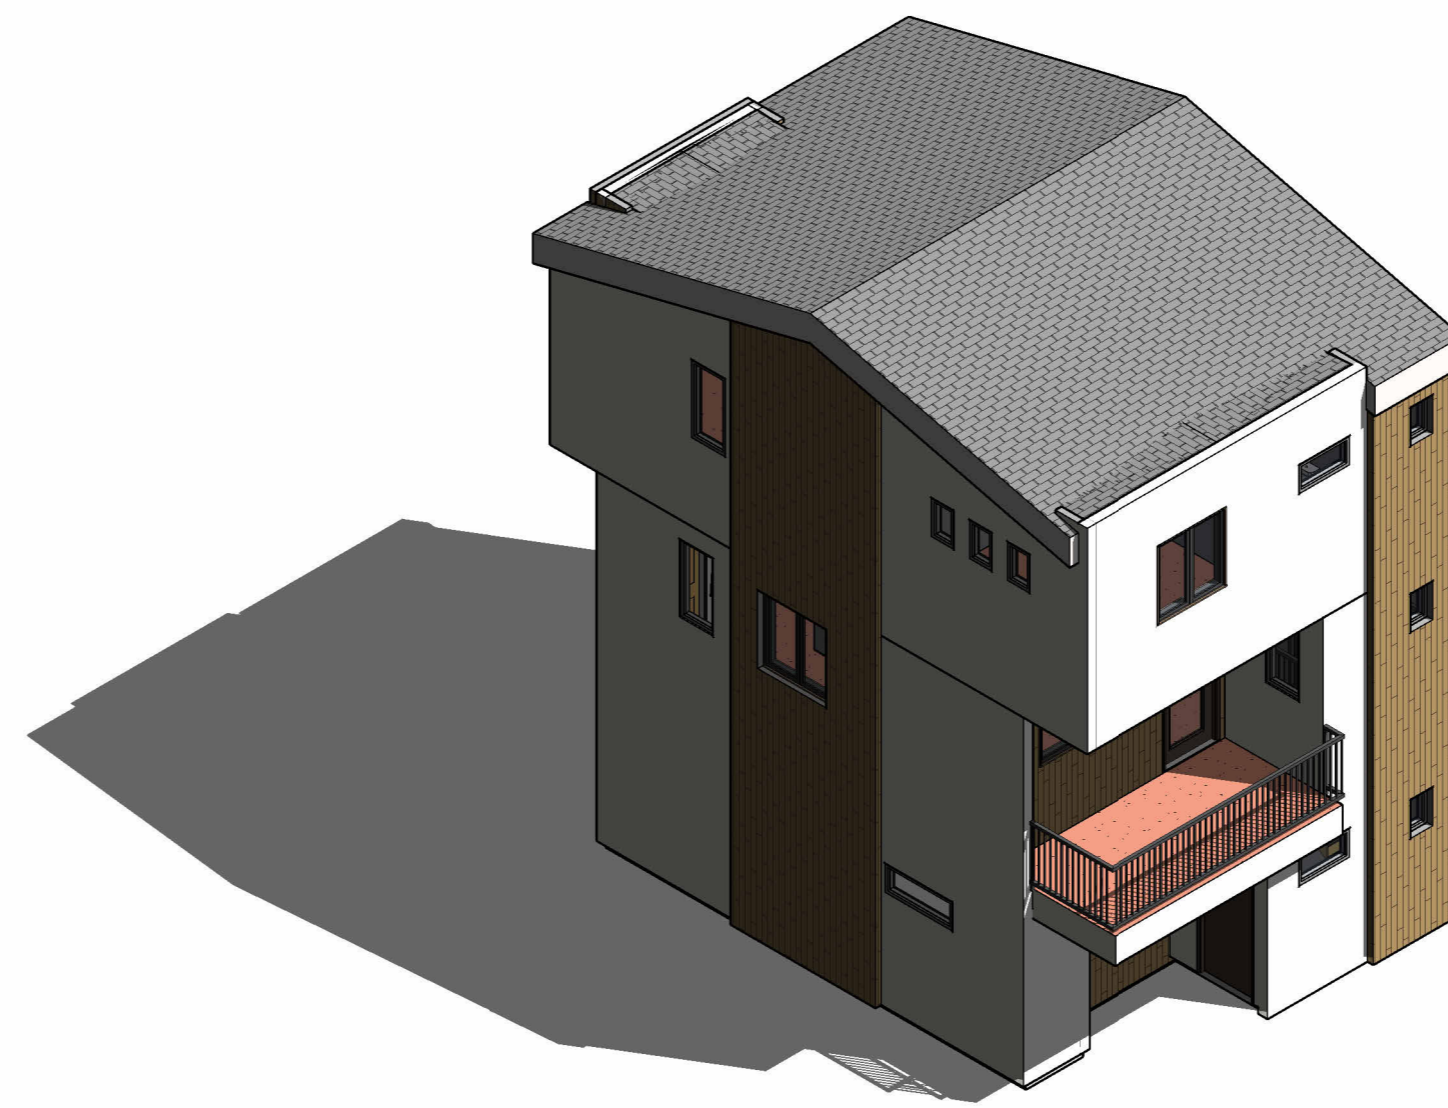

4 ISOMETRIC BLDG 1

NOTE:
ALL WINDOWS TO BE
RECESSED PER MZO SEC
11-5-5(B)(2)(a)(iii)

UNIT AREA	
1ST	57 SF
2ND	503 SF
3RD	457 SF
TOTAL	1,017 SF

**PRELIMINARY
NOT FOR
CONSTRUCTION**

no.	date	description

GREENFIELD


1544 N GREENFIELD RD
MESA, AZ 85203

PROJECT NO: 24002
DATE: 03/05/26




atmosphere architects
p.o. box 5267
mesa, az 85211


contact: Tim Boyle
email: Tim@atmosarch.com
tel: 917-526-0323

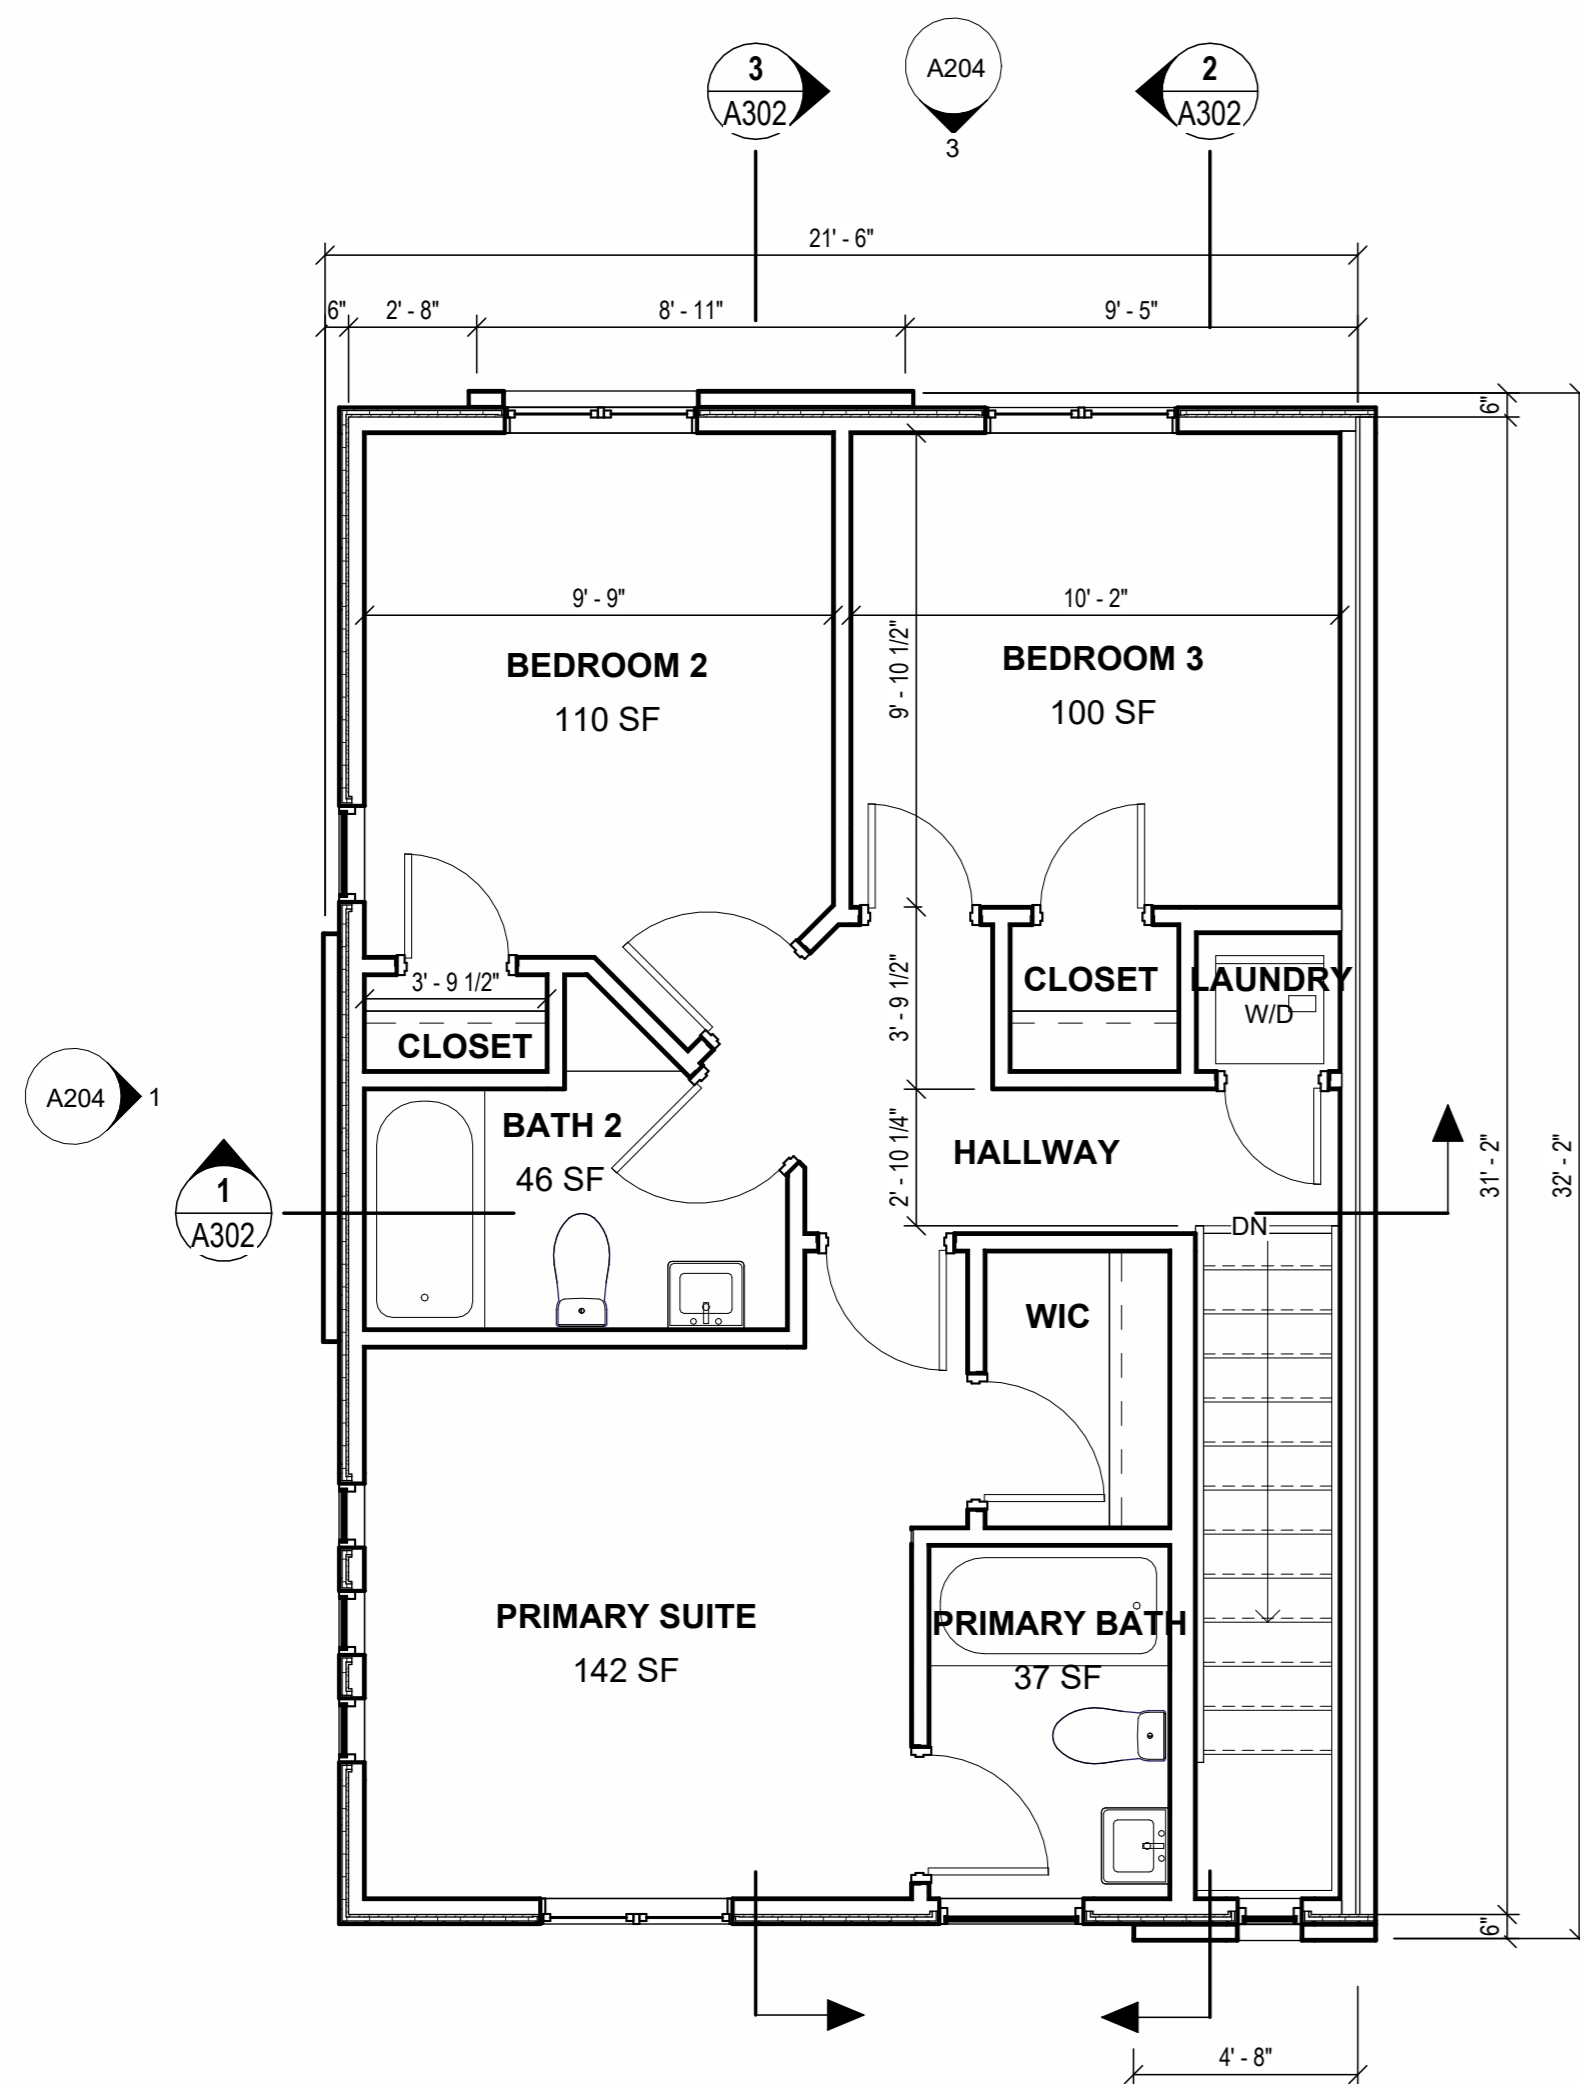


3 THIRD FLOOR
1/4" = 1'-0"
SCALE IN FEET

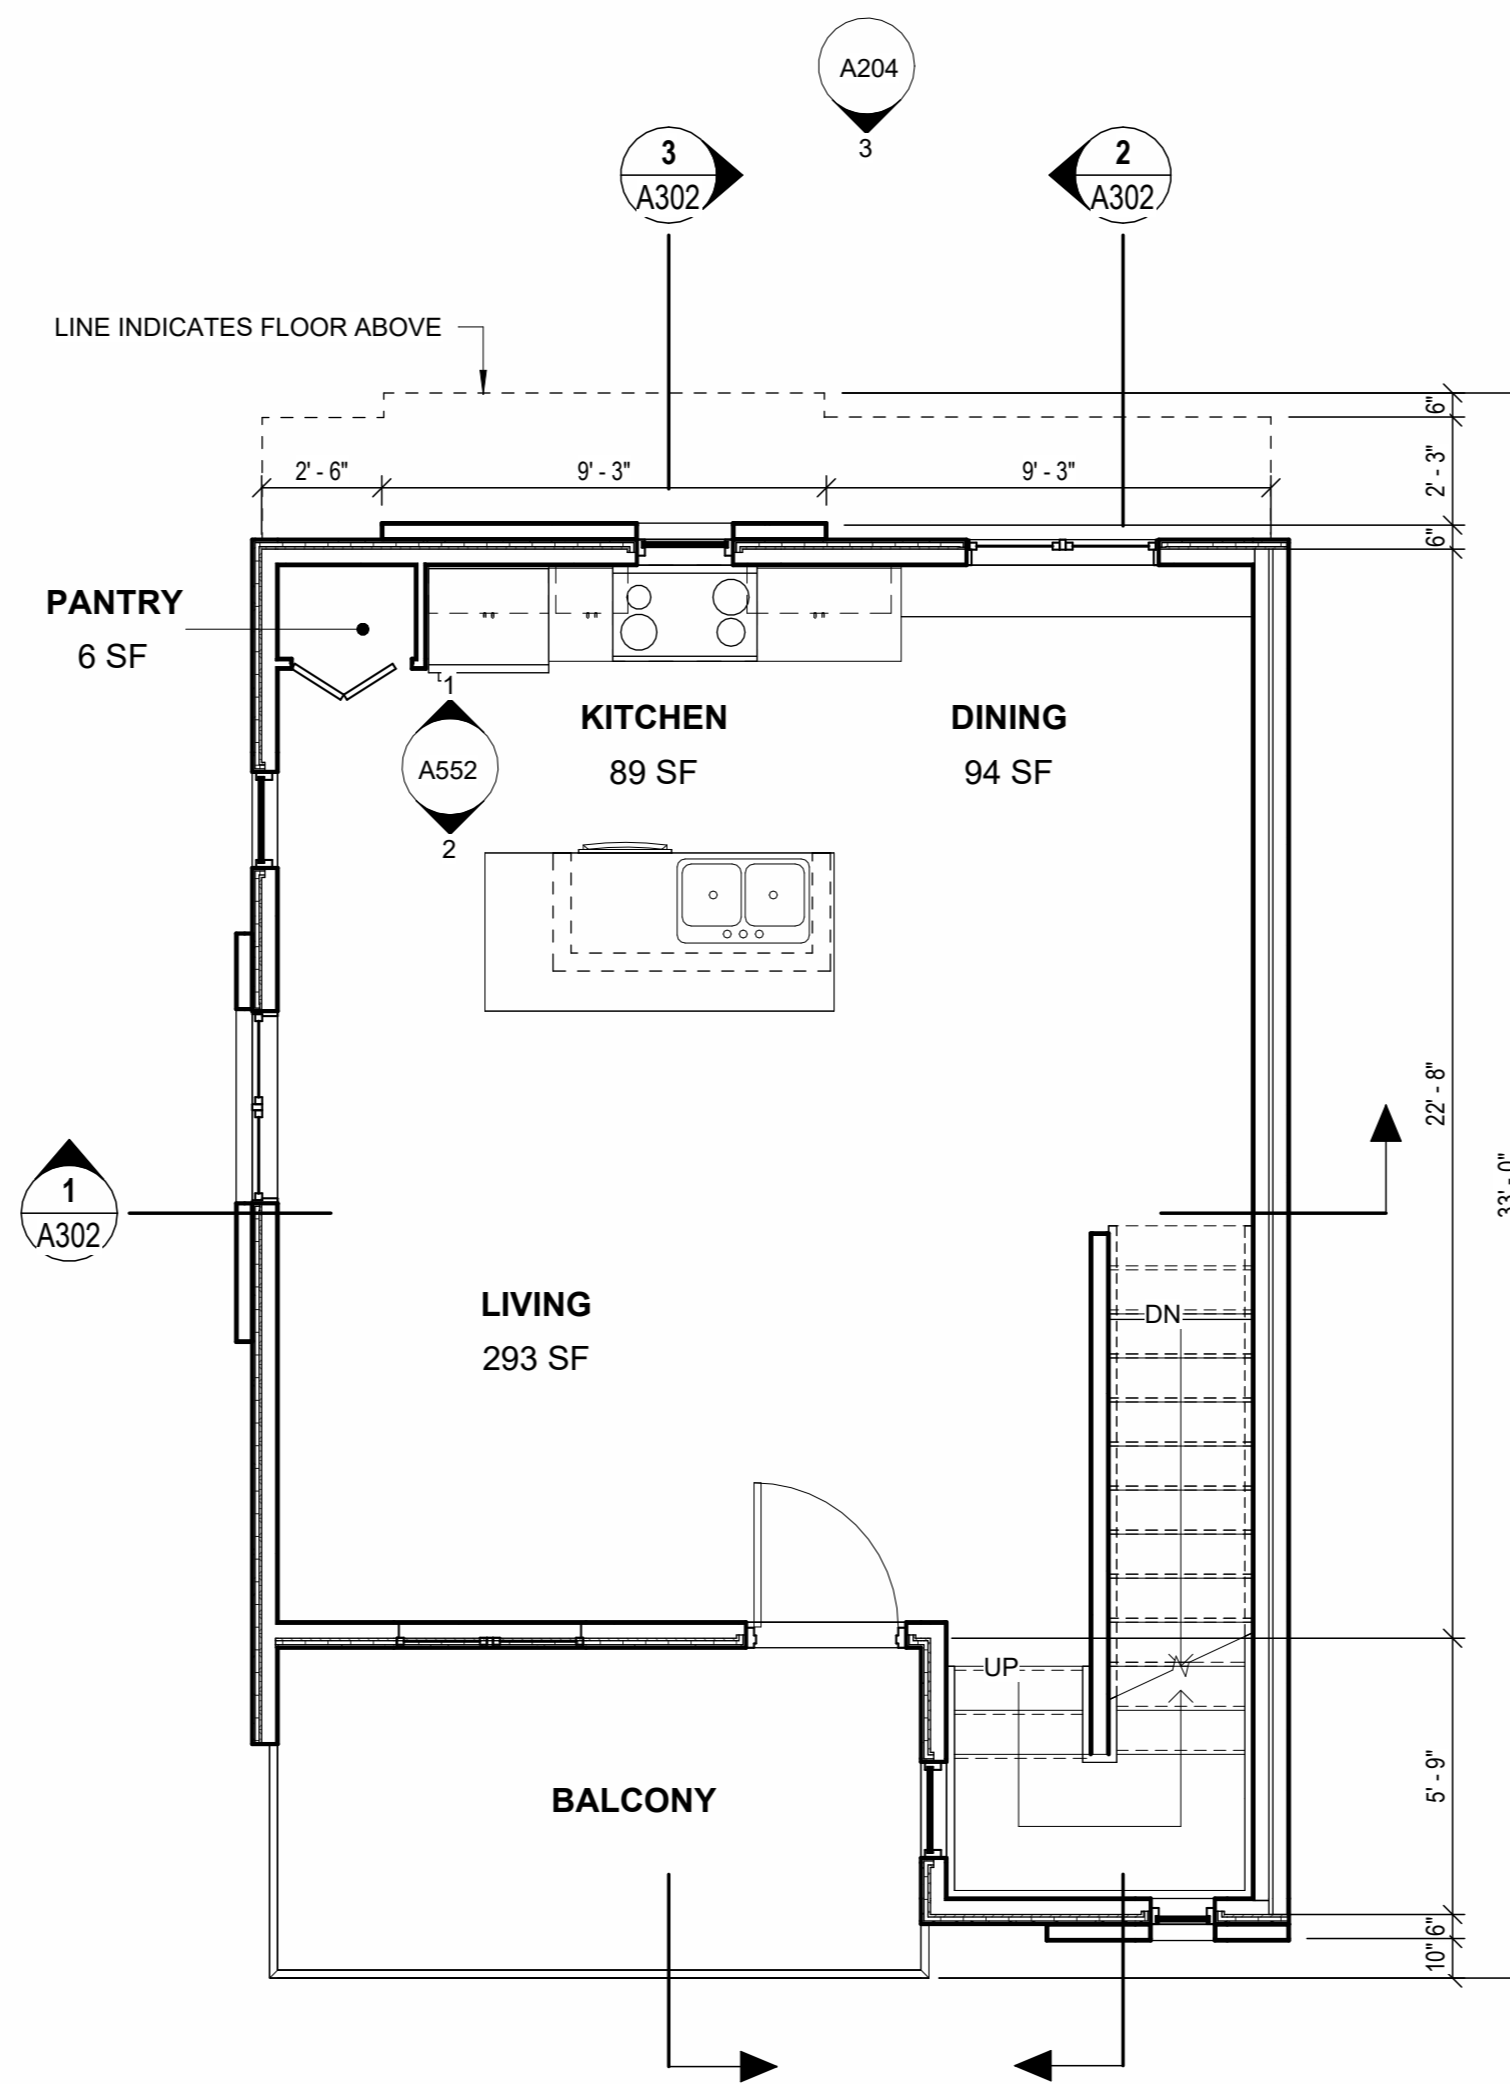

2 SECOND FLOOR
1/4" = 1'-0"
SCALE IN FEET

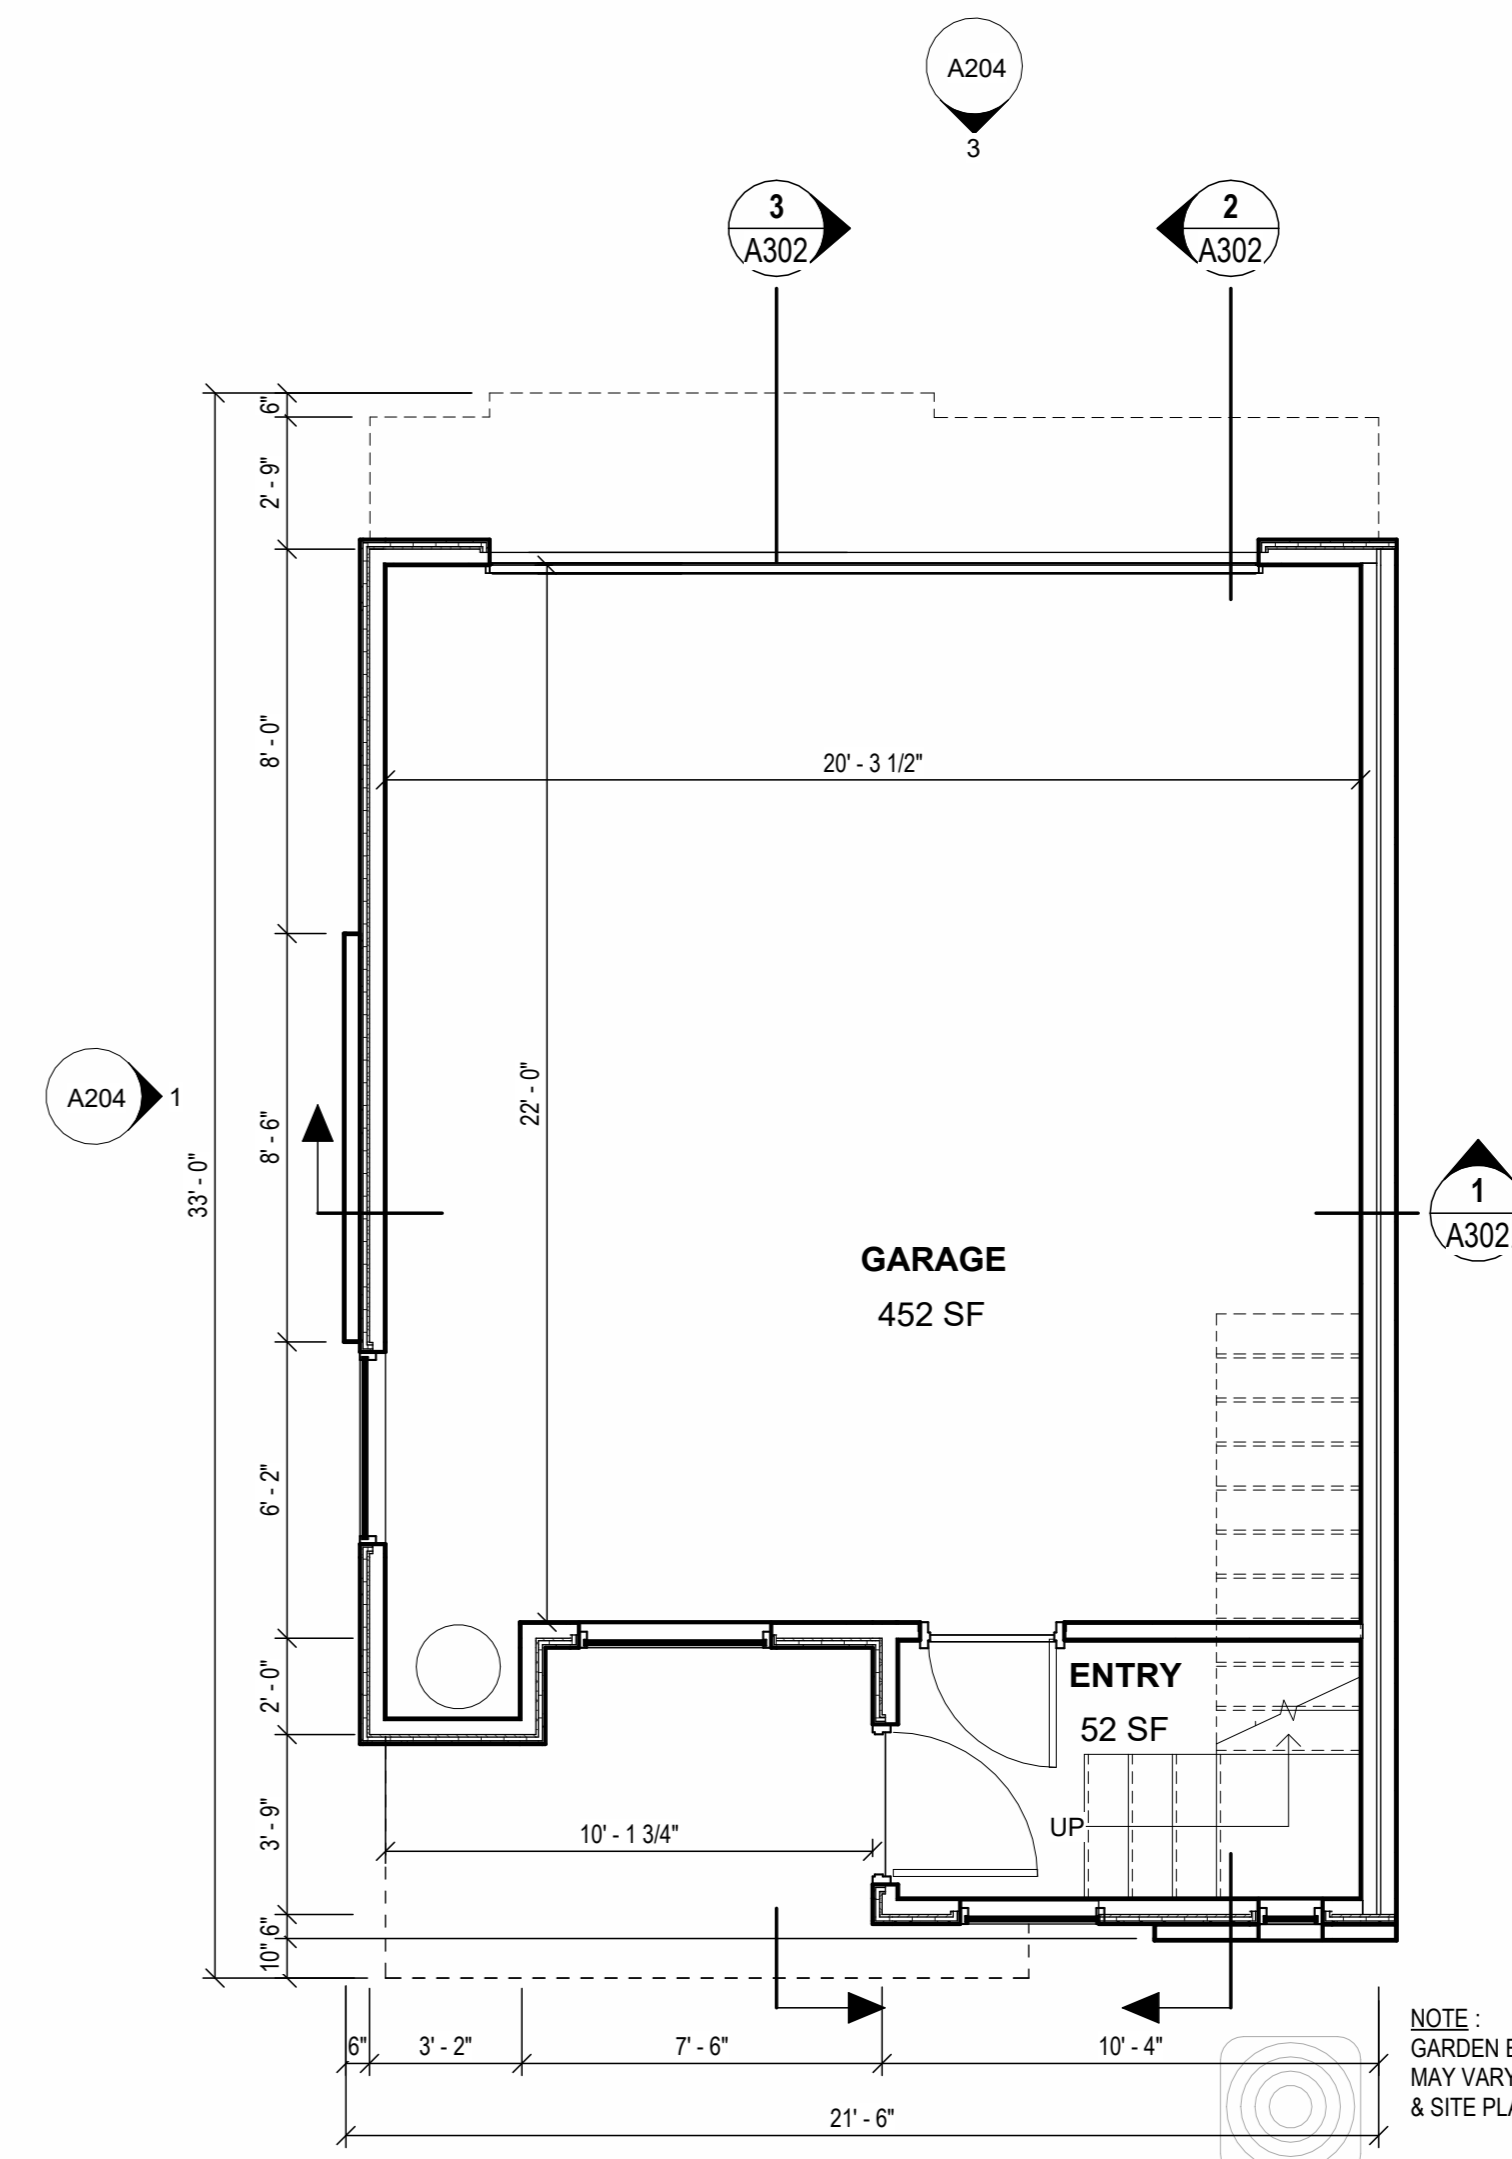

1 FIRST FLOOR
1/4" = 1'-0"
SCALE IN FEET

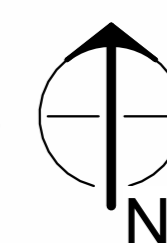

3 STORY FLOOR PLANS
A102