



COLOR AREAS LEGENED

- OFFICE(S) PRIVATE/SEMI PRIVATE
- OPEN OFFICE / COLLABORATION AREAS
- COMMON CIRCULATION / AMENITY AREAS
- VERTICAL CIRCULATION
- SERVICES SPACES

LEVEL 01 PLAN
SCALE 1/16" = 1'-0"

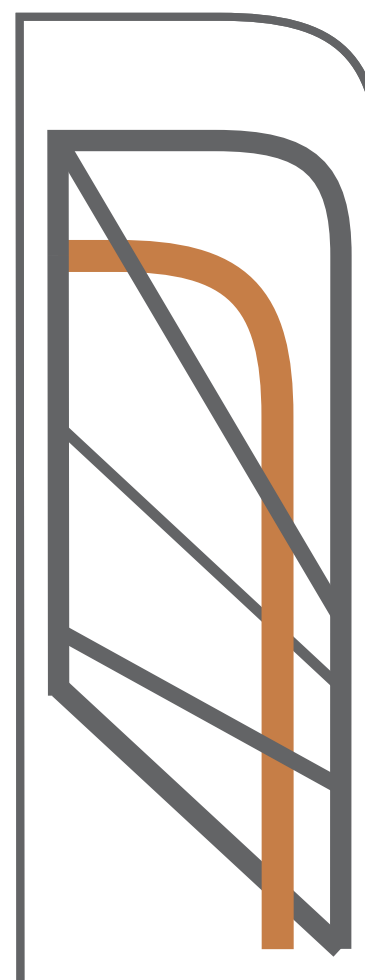


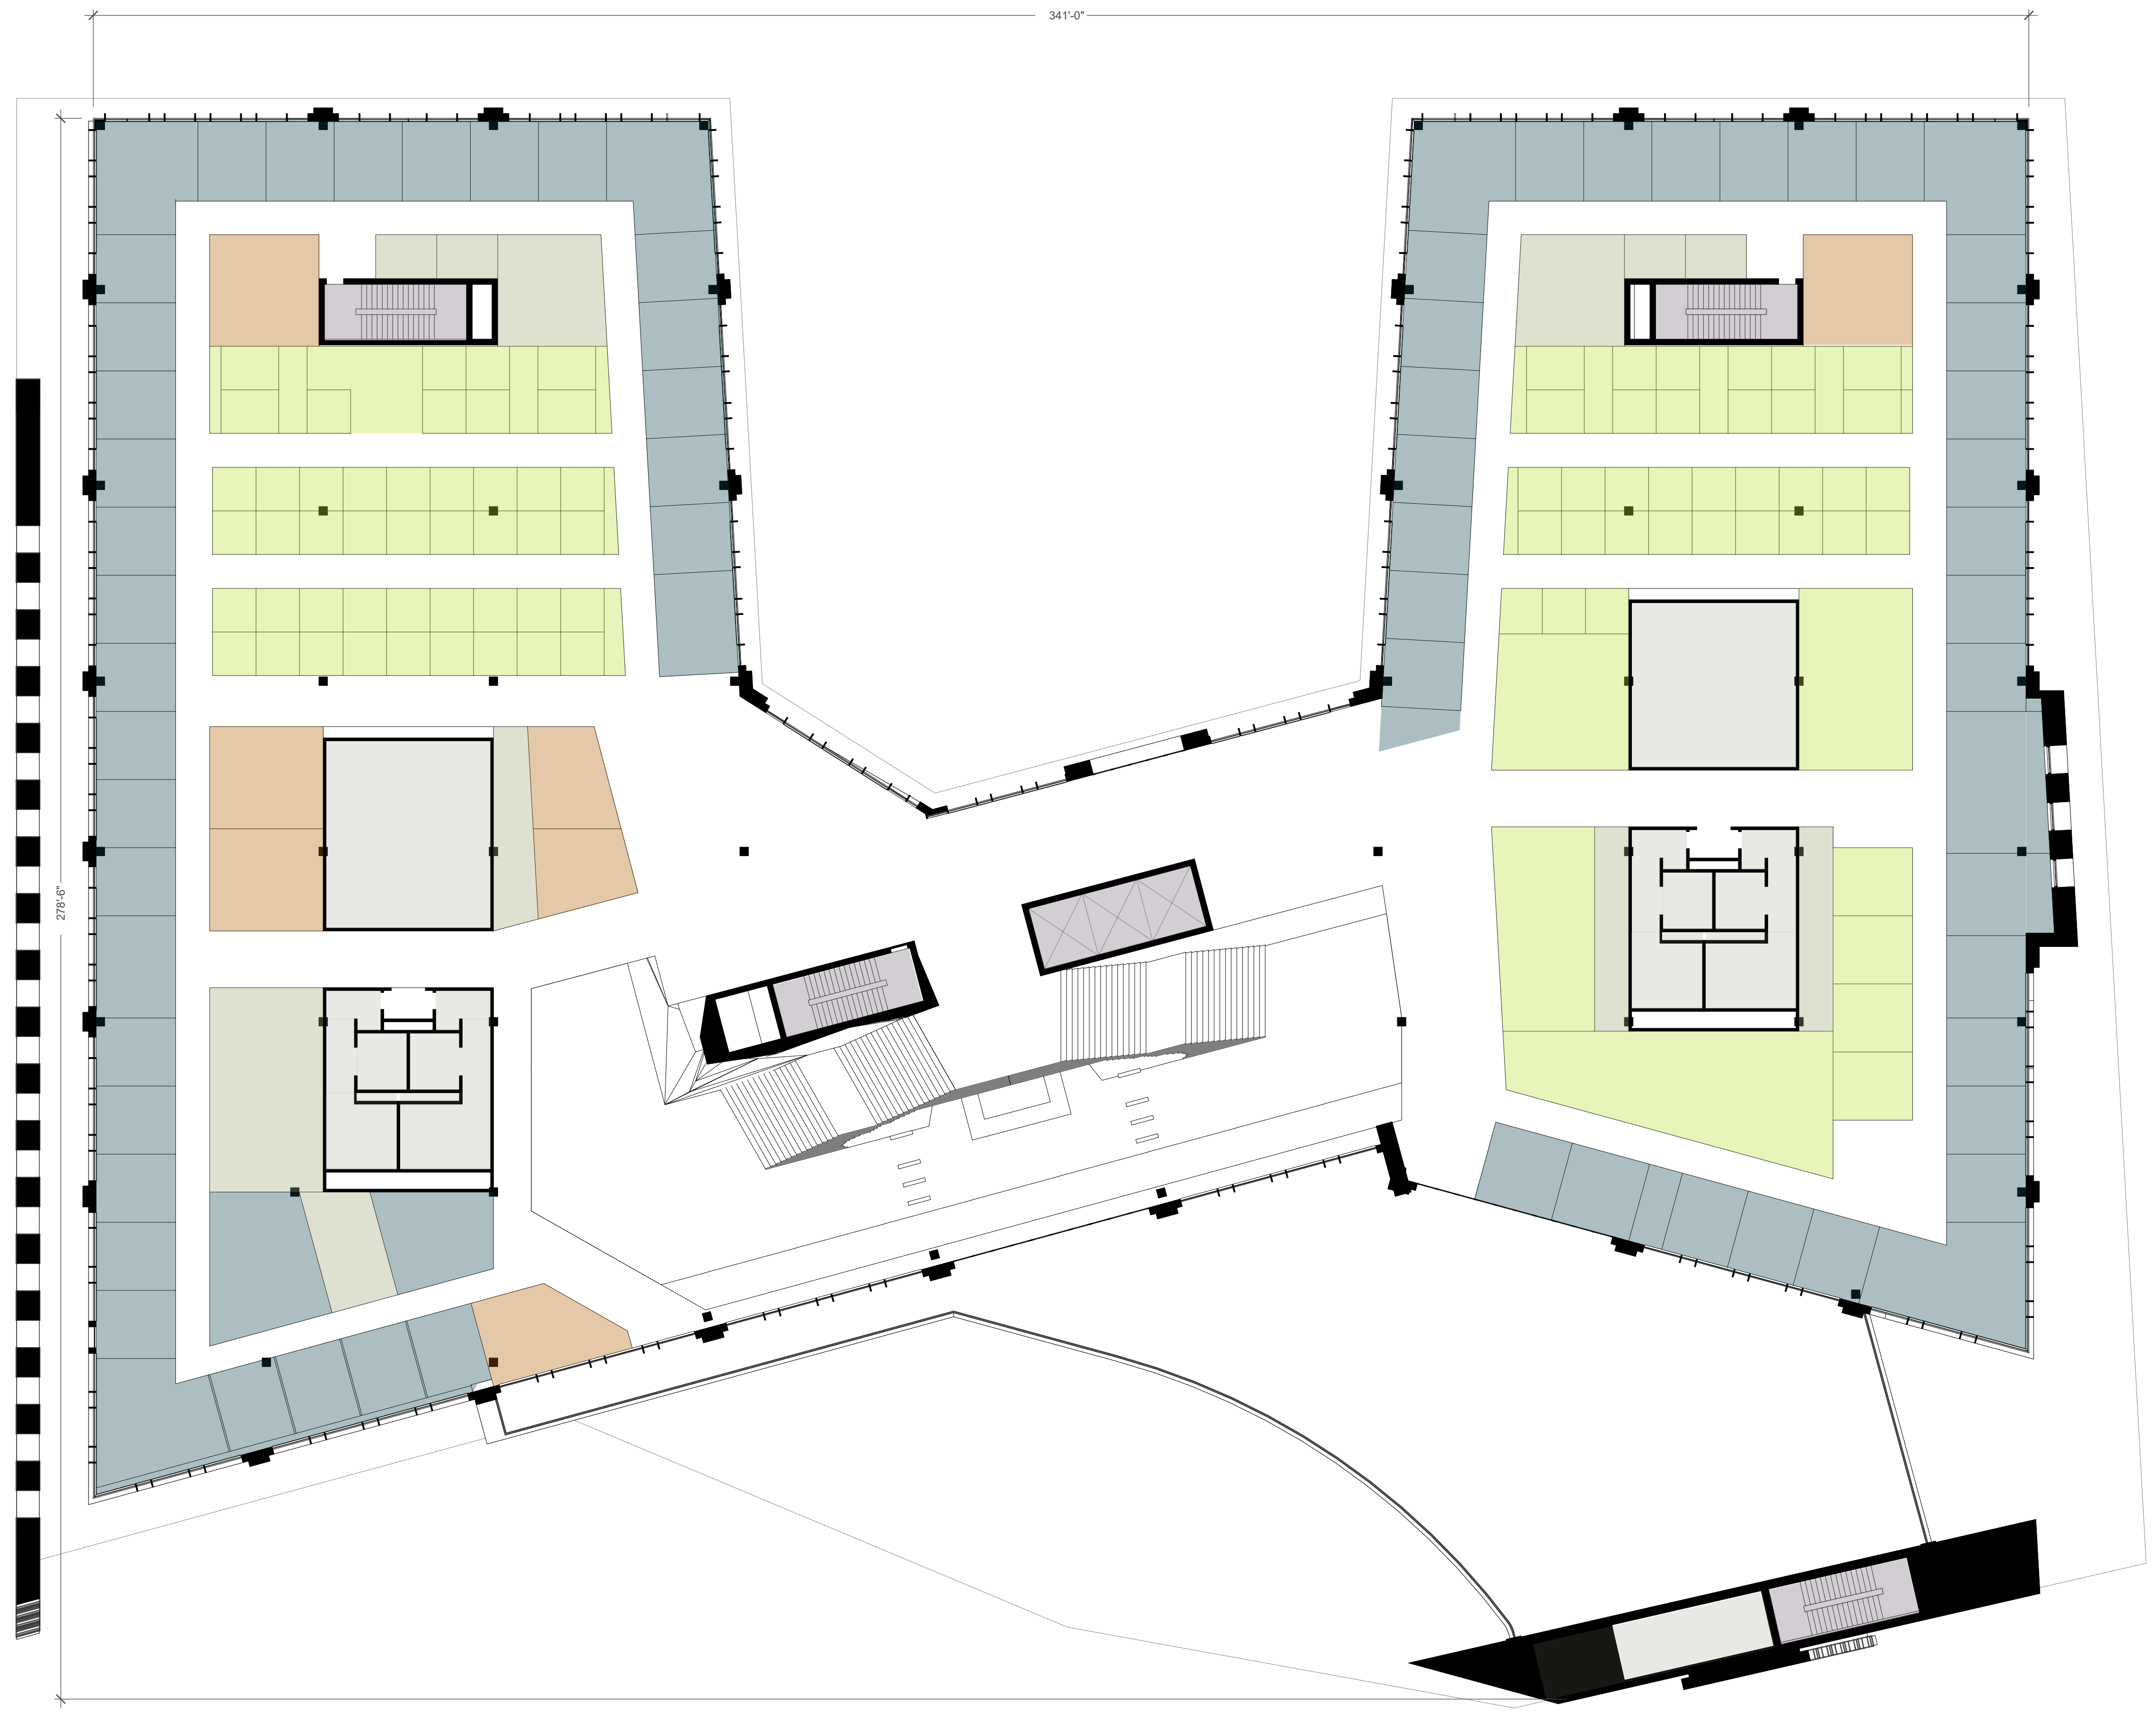


COLOR AREAS LEGENED

- OFFICE(S) PRIVATE/SEMI PRIVATE
- OPEN OFFICE / COLLABORATION AREAS
- COMMON CIRCULATION / AMENITY AREAS
- VERTICAL CIRCULATION
- SERVICES SPACES

LEVEL 01 PLAN
SCALE 1/16" = 1'-0"

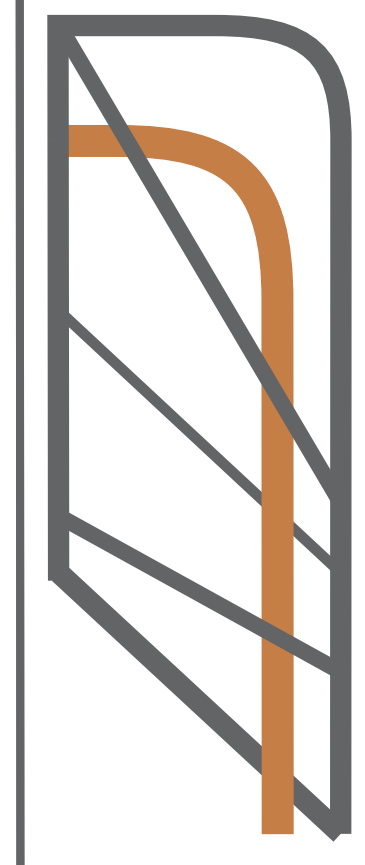


222 ND PECOS ROAD
PROJECT

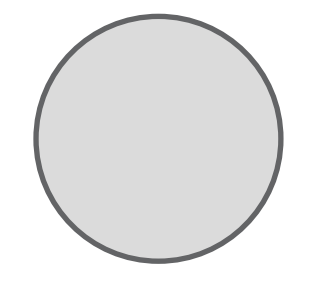

PROJECT NO.
ISSUE
06.14.2024


CONCEPT
FLOOR PLANS
OFFICE BUILDING

A
1.2

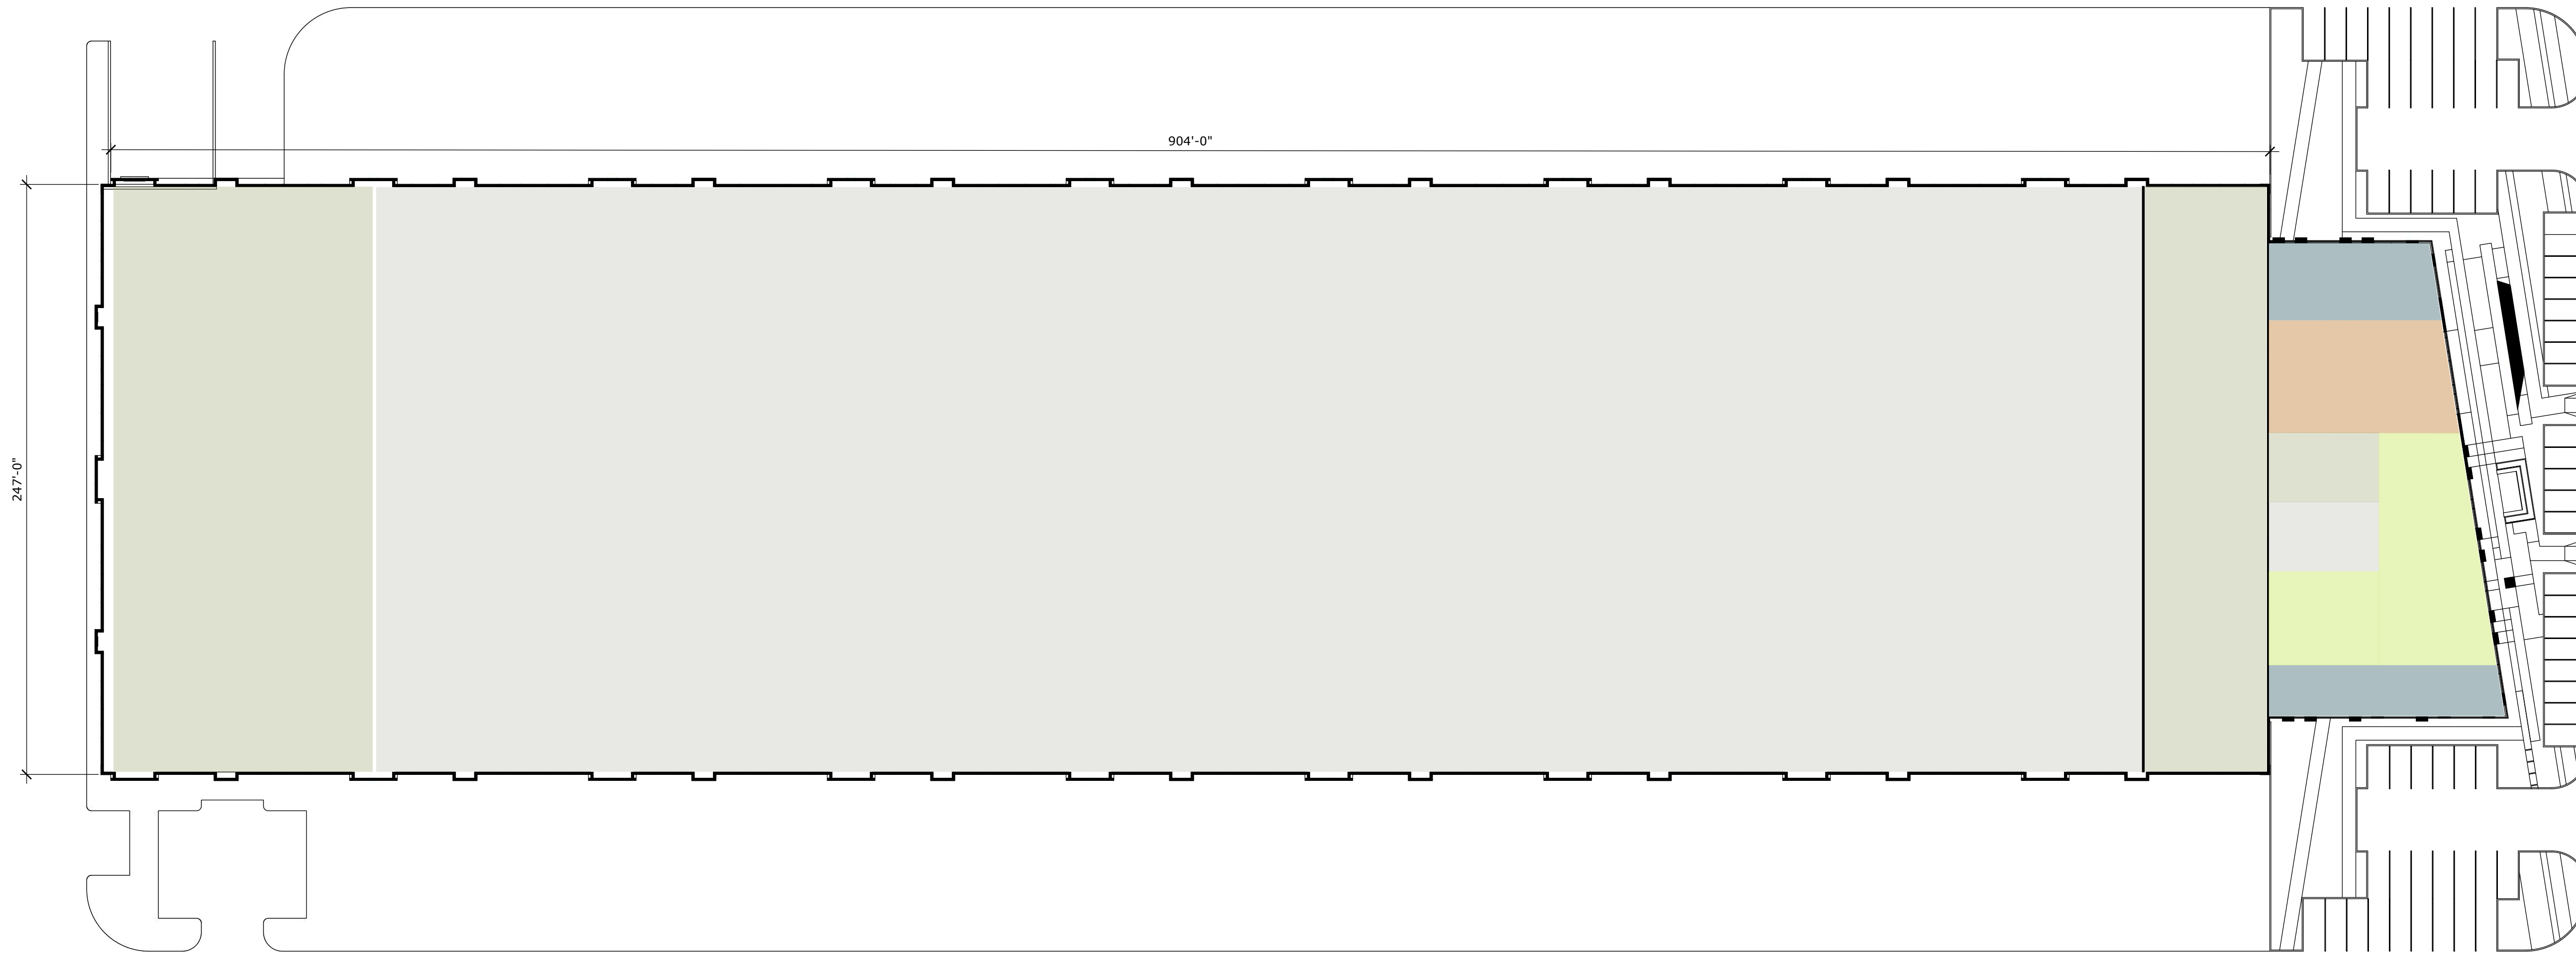

DATA HALL TYPICAL PLAN

SCALE 1" = 40'-0"

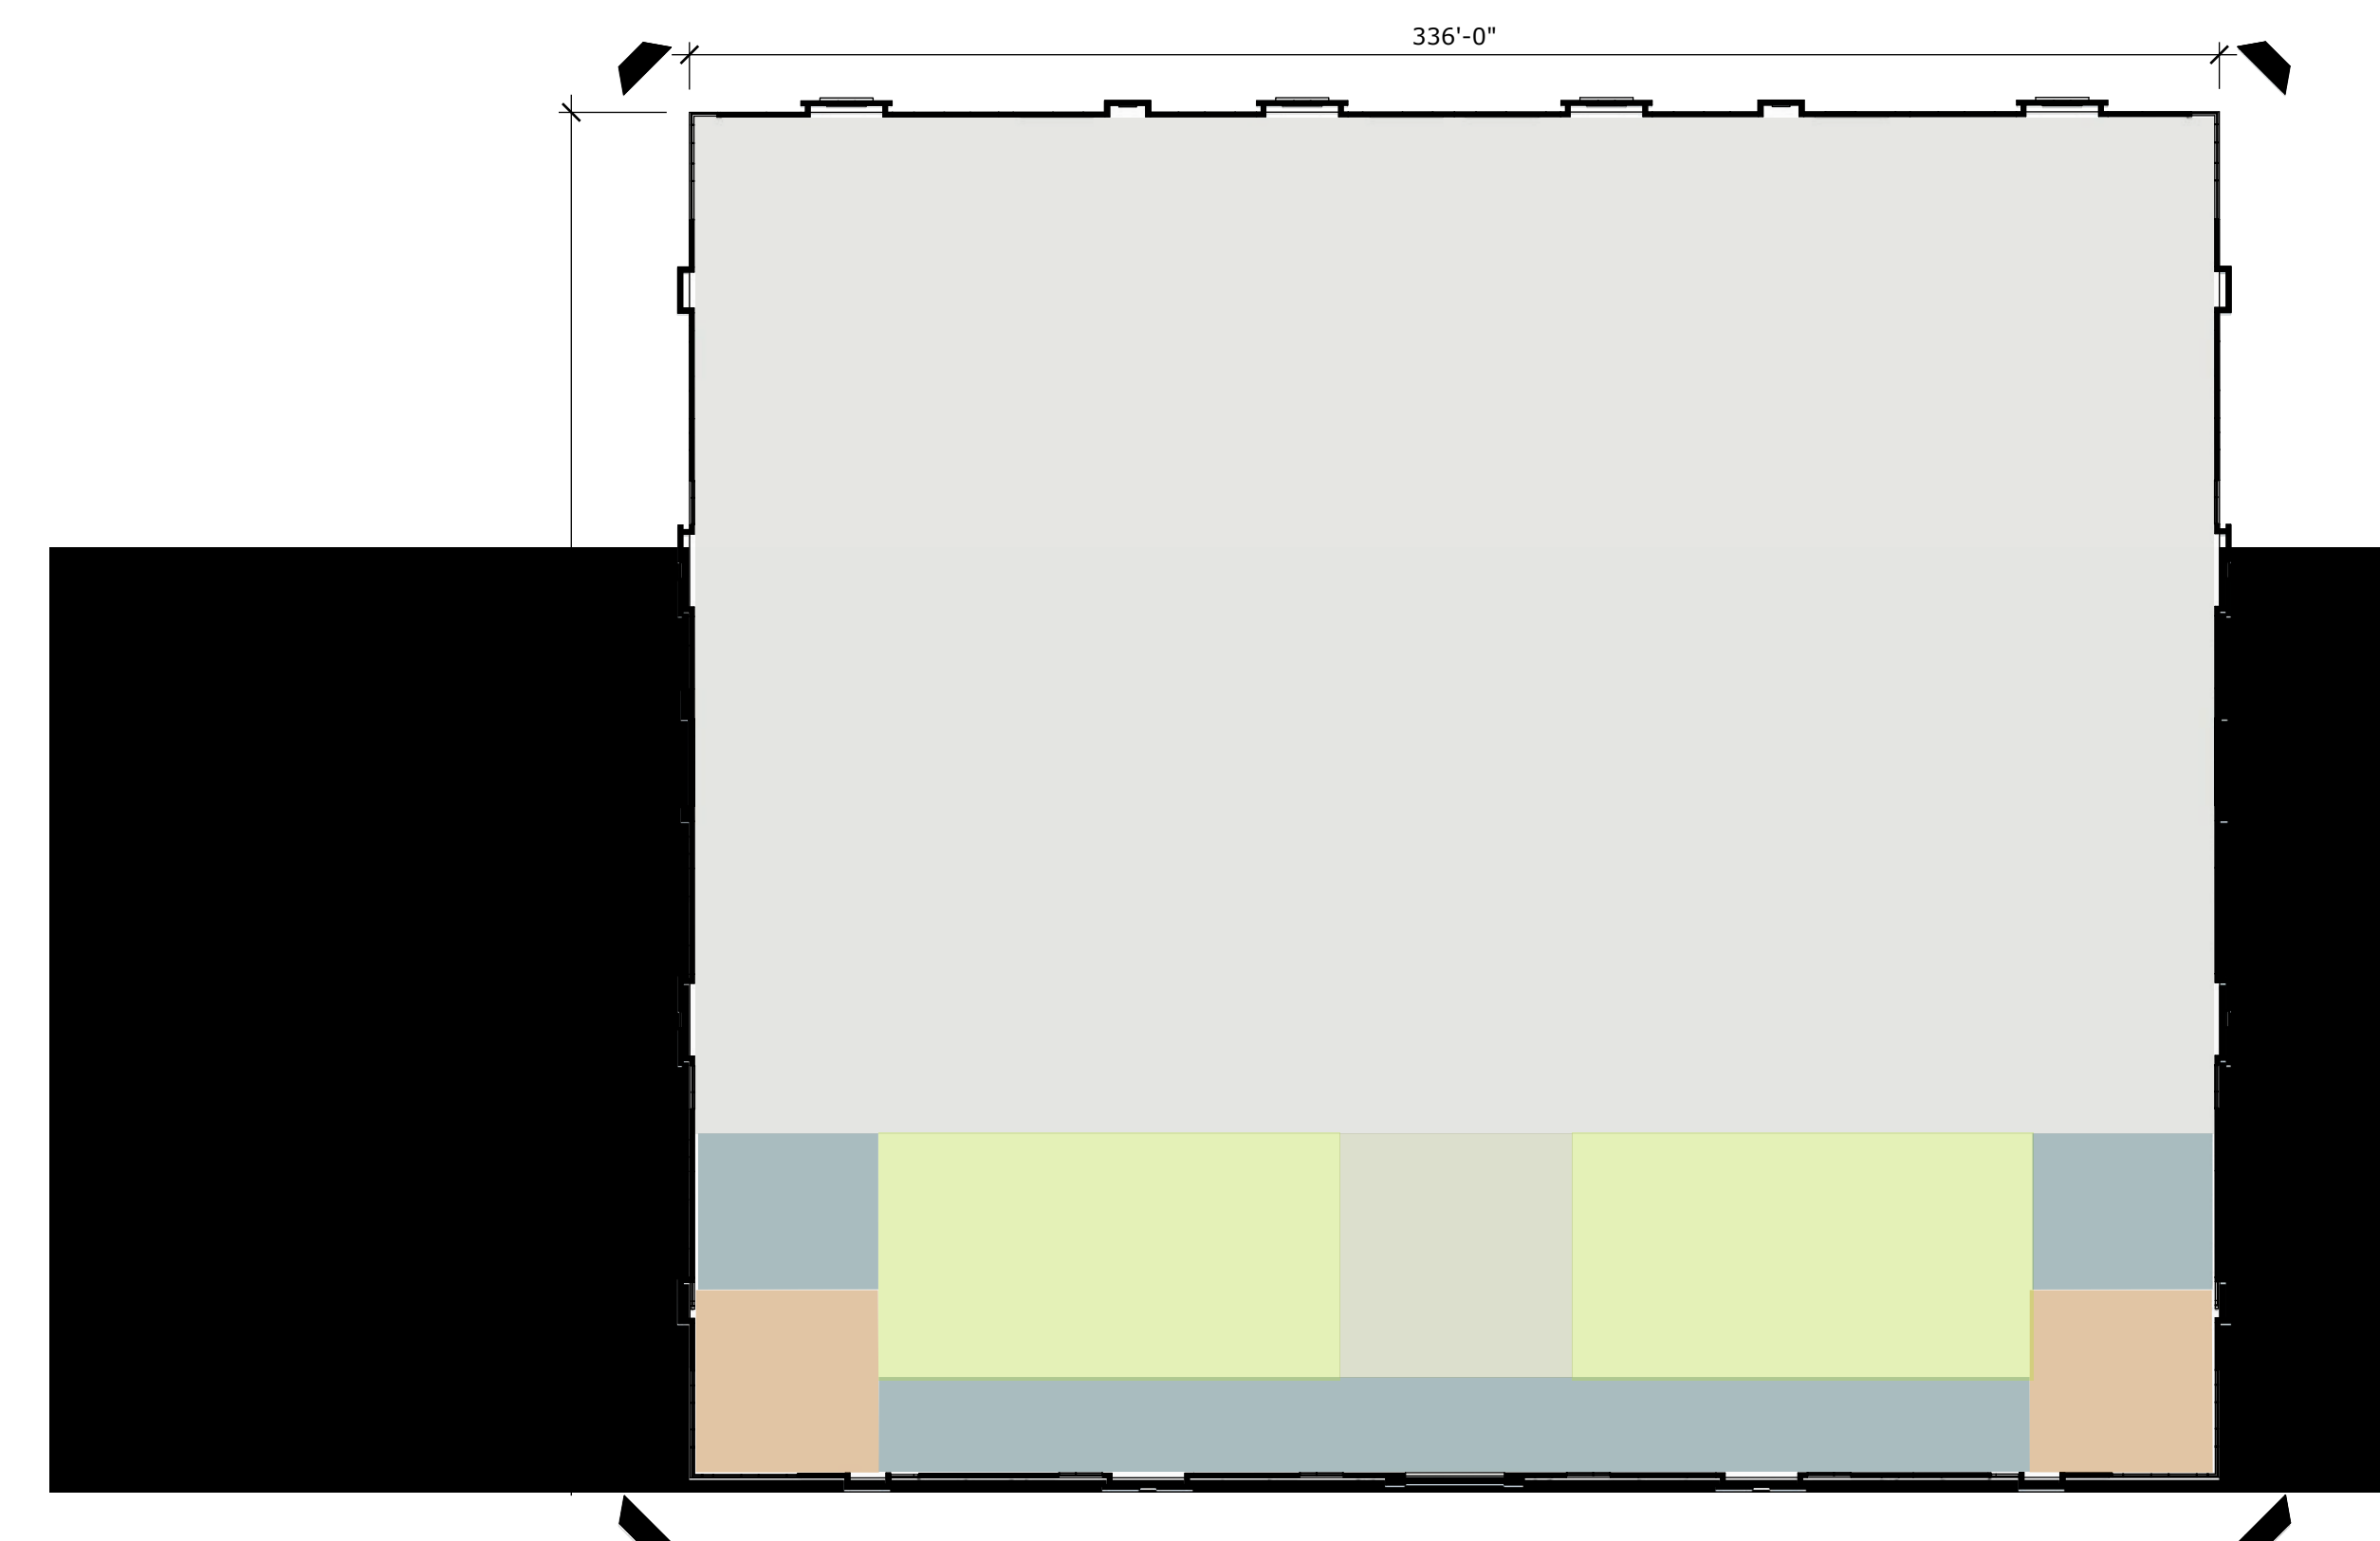

WAREHOUSE FLOOR PLAN

SCALE 1" = 40'-0"

COLOR AREAS LEGENED

- OFFICE(S) PRIVATE/SEMI PRIVATE
- OPEN OFFICE / COLLABORATION AREAS
- COMMON CIRCULATION / AMENITY AREAS
- VERTICAL CIRCULATION
- SERVICES SPACES

