

This drawing is the property of triARC Architecture & design, L.L.C., 1934 East Camelback Rd, Suite 200, Phoenix, AZ 85016, 602.229.1100. This drawing is limited to the original use for which it was prepared. Changes, reproductions, or assigning to any third party of this drawing for any other use is not permitted without written consent of triARC Architecture & Design, L.L.C., © 2020. 2/19/2026 5:14:48 PM C:\Users\greg\Documents\25-058 Liv Eastmark\_graphic.rvt



**triARC**  
 architecture & design  
 1934 East Camelback Rd  
 Suite 200  
 Phoenix, AZ 85016  
 P 602-229-1100

NOT FOR CONSTRUCTION

N.F.C.

NOT FOR CONSTRUCTION

LIV EASTMARK  
 LIV COMMUNITIES  
 5111 S BRADLEY WAY  
 MESA, AZ 85212

REV	DATE	DESCRIPTION

PROJECT NUMBER  
**25-058**

ISSUE DATE  
**2/19/2026**

SHEET TITLE  
**BUILDING 1  
EXTERIOR  
ELEVATIONS  
COLOR**

SHEET NUMBER

A-214.

**EXTERIOR FINISH LEGEND**


- PT-A**  
STUCCO, MAIN BODY  
DUNN EDWARDS  
DE6379 "SILVER LAKE"
- PT-B**  
STUCCO, SECONDARY BODY  
DUNN EDWARDS  
DE6342 "BLUE STEEL"
- PT-C**  
STUCCO, ACCENT, RAILINGS  
DUNN EDWARDS  
DET631 "COCOA POWDER"
- PT-D**  
STUCCO, ACCENT  
DUNN EDWARDS  
DE5292 "ACORN SQUASH"
- WD-1**  
ALUMINUM WALL PANEL (WOOD PLANK)  
LONGBOARD  
BLONDE OAK
- MAS-1**  
BRICK VENEER  
INTERSTATE BRICK  
TUMBLEWEED - 4"X12" STACKED BOND
- CMU-1**  
MASONRY BREEZE BLOCK, PAINTED  
DUNN EDWARDS  
DEW 380 "WARM WHITE"
- GL-1**  
WINDOWS: VINYL, DUAL PANE, LOW-E  
FRAME COLOR: WHITE



**1 BUILDING 1 FRONT ELEVATION**  
1/8" = 1'-0"



**2 BUILDING 1 LEFT ELEVATION**  
1/8" = 1'-0"

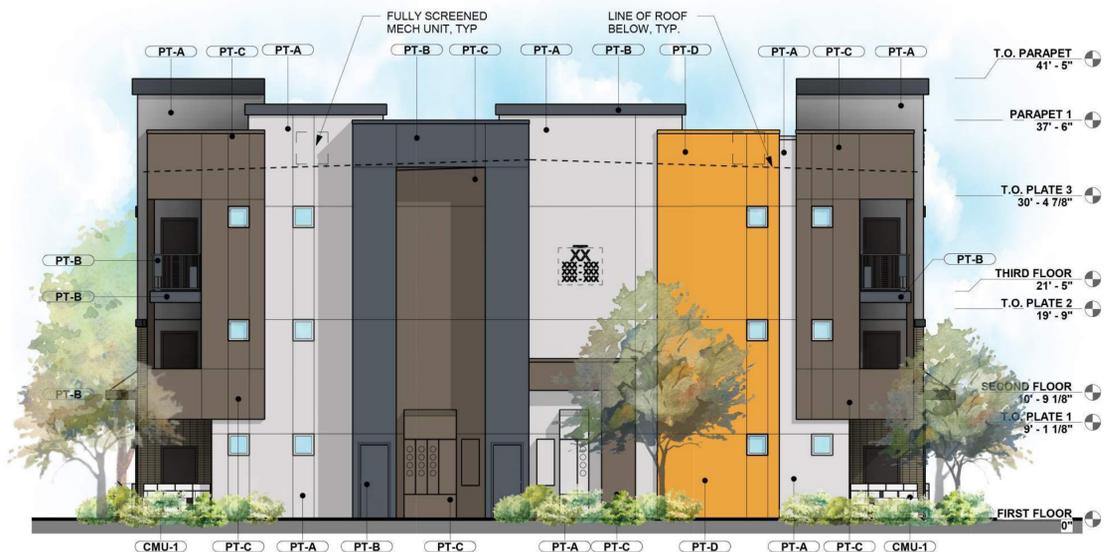

**3 BUILDING 1 RIGHT ELEVATION**  
1/8" = 1'-0"



**4 BUILDING 1 REAR ELEVATION**  
1/8" = 1'-0"



**triARC**  
 architecture & design  
 1934 East Camelback Rd  
 Suite 200  
 Phoenix, AZ 85016  
 P 602-229-1100

NOT FOR CONSTRUCTION

**N.F.C.**

NOT FOR CONSTRUCTION

LIV EASTMARK  
 LIV COMMUNITIES  
 5111 S BRADLEY WAY  
 MESA, AZ 85212

REV	DATE	DESCRIPTION

PROJECT NUMBER  
 25-058

ISSUE DATE  
 2/19/2026

SHEET TITLE

BUILDING 1  
 3D VIEWS

SHEET NUMBER

A-215.



**1** BUILDING 1 3D VIEW



This drawing is the property of triARC Architecture & design, L.L.C., 1934 East Camelback Rd, Suite 200, Phoenix, AZ 85016, 602.229.1100. This drawing is limited to the original use for which it was prepared. Changes, reproductions, or assigning to any third party of this drawing for any other use is not permitted without written consent of triARC Architecture & Design, L.L.C., © 2020  
C:\Users\greg\Documents\25-058 Liv Eastmark\_greg\triacr.dwg 2/18/2026 5:21:19 PM



**1** BUILDING 2 3D VIEW



**triARC**  
architecture & design

1934 East Camelback Rd  
Suite 200  
Phoenix, AZ 85016  
P 602-229-1100

NOT FOR CONSTRUCTION

**N.F.C.**

NOT FOR CONSTRUCTION

LIV EASTMARK  
LIV COMMUNITIES  
5111 S BRADLEY WAY  
MESA, AZ 85212

REV | DATE | DESCRIPTION

PROJECT NUMBER  
25-058

ISSUE DATE  
2/19/2026

SHEET TITLE

BUILDING 2  
3D VIEWS

SHEET NUMBER

**A-225.**





**1** BUILDING 3 3D VIEW



**triARC**  
architecture & design  
1934 East Camelback Rd  
Suite 200  
Phoenix, AZ 85016  
P 602-229-1100

NOT FOR CONSTRUCTION

**N.F.C.**

NOT FOR CONSTRUCTION

LIV EASTMARK  
LIV COMMUNITIES  
5111 S BRADLEY WAY  
MESA, AZ 85212

REV | DATE | DESCRIPTION

PROJECT NUMBER

25-058

ISSUE DATE

2/19/2026

SHEET TITLE

BUILDING 3  
3D VIEWS

SHEET NUMBER

**A-235.**



**1 BUILDING 4 FRONT ELEVATION**  
1/8" = 1'-0"

**EXTERIOR FINISH LEGEND**

- PT-A STUCCO, MAIN BODY  
DUNN EDWARDS  
DE6379 "SILVER LAKE"
- PT-B STUCCO, SECONDARY BODY  
DUNN EDWARDS  
DE6342 "BLUE STEEL"
- PT-C STUCCO, ACCENT, RAILINGS  
DUNN EDWARDS  
DET631 "COCOA POWDER"
- PT-D STUCCO, ACCENT  
DUNN EDWARDS  
DE5292 "ACORN SQUASH"
- WD-1 ALUMINUM WALL PANEL (WOOD PLANK)  
LONGBOARD  
BLONDE OAK
- MAS-1 BRICK VENEER  
INTERSTATE BRICK  
TUMBLEWEED - 4"X12" STACKED BOND
- CMU-1 MASONRY BREEZE BLOCK, PAINTED  
DUNN EDWARDS  
DEW 380 "WARM WHITE"
- GL-1 WINDOWS: VINYL, DUAL PANE, LOW-E  
FRAME COLOR: WHITE



**2 BUILDING 4 LEFT ELEVATION**  
1/8" = 1'-0"



**3 BUILDING 4 RIGHT ELEVATION**  
1/8" = 1'-0"



**4 BUILDING 4 REAR ELEVATION**  
1/8" = 1'-0"



**triARC**  
architecture & design

1934 East Camelback Rd  
Suite 200  
Phoenix, AZ 85016

P 602-229-1100

NOT FOR CONSTRUCTION

N.F.C.

NOT FOR CONSTRUCTION

LIV EASTMARK  
LIV COMMUNITIES  
5111 S BRADLEY WAY  
MESA, AZ 85212

REV	DATE	DESCRIPTION

PROJECT NUMBER  
**25-058**

ISSUE DATE  
**1/26/2026**

SHEET TITLE  
**BUILDING 4  
EXTERIOR  
ELEVATIONS  
COLOR**

SHEET NUMBER

**A-241.**



**1** BUILDING 4 REAR SIDE



**2** BUILDING 4 GARAGE SIDE



**triARC**  
 architecture & design

1934 East Camelback Rd  
 Suite 200  
 Phoenix, AZ 85016  
 P 602-229-1100

NOT FOR CONSTRUCTION

**N.F.C.**

NOT FOR CONSTRUCTION

LIV EASTMARK  
 LIV COMMUNITIES  
 5111 S BRADLEY WAY  
 MESA, AZ 85212

REV	DATE	DESCRIPTION

PROJECT NUMBER  
 25-058

ISSUE DATE  
 2/19/2026


SHEET TITLE

BUILDING 4  
 3D VIEWS


SHEET NUMBER

**A-242.**

This drawing is the property of triARC Architecture & Design, L.L.C., 1934 East Camelback Rd, Suite 200, Phoenix, AZ 85016, 602.229.1100. This drawing is limited to the original use for which it was prepared. Changes, reproductions, or assigning to any third party of this drawing for any other use is not permitted without written consent of triARC Architecture & Design, L.L.C., C 2020  
 C:\Users\green\Documents\25-058 Liv Eastmark\_01\triarc.rvt 2/19/2026 5:15:20 PM

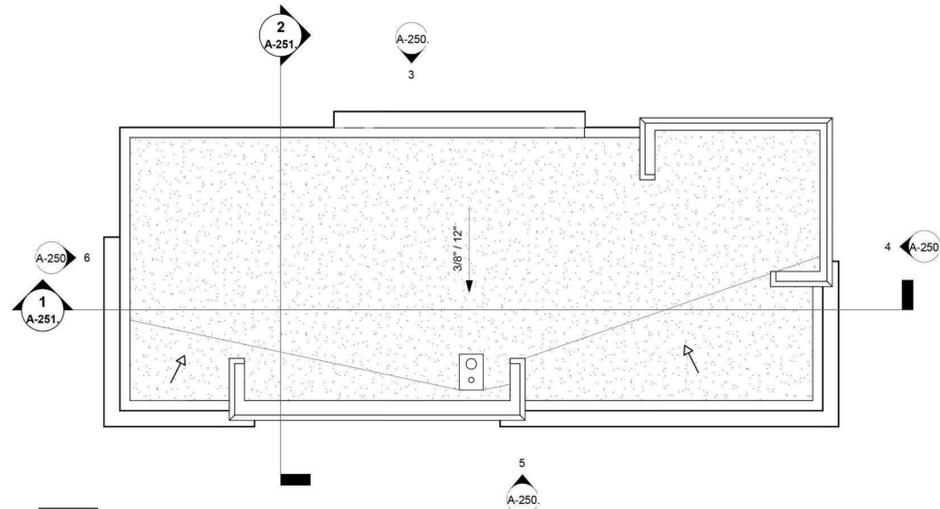

**2 MAINT. BUILDING - ROOF PLAN**  
3/16" = 1'-0"

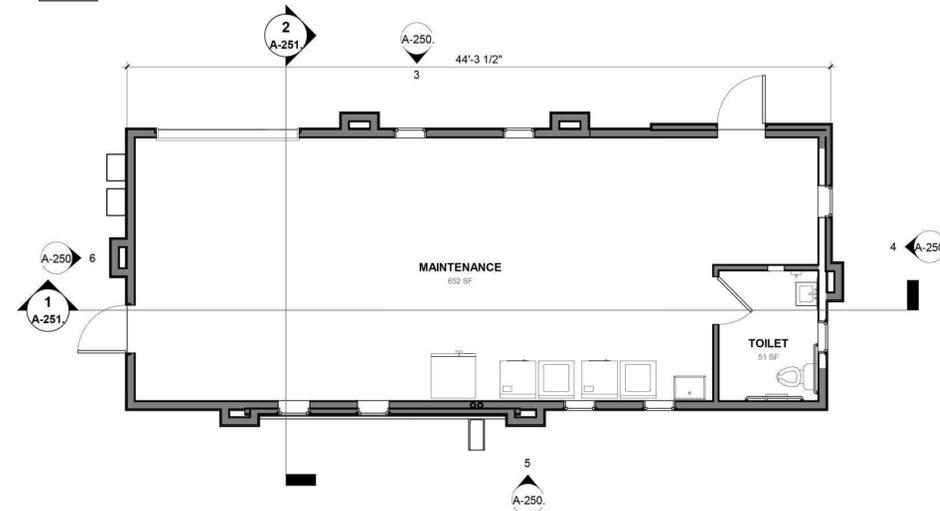

**1 MAINT. BUILDING - FLOOR PLAN**  
3/16" = 1'-0"

MAINTENANCE AREA SUMMARY (GROSS AREA UNDER ROOF)	
MAINTENANCE BUILDING	744 SF
TOTAL BUILDING AREA	744 SF



**3 MAINT. BUILDING - N ELEVATION**  
3/16" = 1'-0"



**4 MAINT. BUILDING - E ELEVATION**  
3/16" = 1'-0"



**5 MAINT. BUILDING - S ELEVATION**  
3/16" = 1'-0"



**6 MAINT. BUILDING - W ELEVATION**  
3/16" = 1'-0"



**7 MAINT. BUILDING 3D VIEW FRONT**



**8 MAINT. BUILDING 3D VIEW REAR**

**EXTERIOR FINISH LEGEND**

- PT-A** STUCCO, MAIN BODY  
DUNN EDWARDS  
DE6379 "SILVER LAKE"
- PT-B** STUCCO, SECONDARY BODY  
DUNN EDWARDS  
DE6342 "BLUE STEEL"
- PT-C** STUCCO, ACCENT, RAILINGS  
DUNN EDWARDS  
DET631 "COCOA POWDER"
- PT-D** STUCCO, ACCENT  
DUNN EDWARDS  
DE5292 "ACORN SQUASH"
- WD-1** ALUMINUM WALL PANEL (WOOD PLANK)  
LONGBOARD  
BLONDE OAK
- MAS-1** BRICK VENEER  
INTERSTATE BRICK  
TUMBLEWEED - 4"X12" STACKED BOND
- CMU-1** MASONRY BREEZE BLOCK, PAINTED  
DUNN EDWARDS  
DEW 380 "WARM WHITE"
- GL-1** WINDOWS: VINYL, DUAL PANE, LOW-E  
FRAME COLOR: WHITE



**triARC**  
architecture & design  
1934 East Camelback Rd  
Suite 200  
Phoenix, AZ 85016  
P 602-229-1100

NOT FOR CONSTRUCTION

N.F.C.

NOT FOR CONSTRUCTION

LIV EASTMARK  
 LIV COMMUNITIES  
 5111 S BRADLEY WAY  
 MESA, AZ 85212

REV	DATE	DESCRIPTION

PROJECT NUMBER  
**25-058**

ISSUE DATE  
**2/19/2026**

SHEET TITLE  
**MAINT. BUILDING PLANS & VIEWS**

SHEET NUMBER  
**A-250.**

This drawing is the property of triARC Architecture & Design, L.L.C., 1934 East Camelback Rd, Suite 200, Phoenix, AZ 85016, 602.229.1100. This drawing is limited to the original use for which it was prepared. Changes, reproductions, or assigning to any third party of this drawing for any other use is not permitted without written consent of triARC Architecture & Design, L.L.C., C 2020  
 2/19/2026 11:03:53 AM  
 C:\Users\greg\Documents\25-058 Liv Eastmark\_ghgtriacrncr



**triARC**  
 architecture & design  
 1934 East Camelback Rd  
 Suite 200  
 Phoenix, AZ 85016  
 P 602-229-1100

NOT FOR CONSTRUCTION

N.F.C.

NOT FOR CONSTRUCTION

**LIV EASTMARK**  
 LIV COMMUNITIES  
 5111 S BRADLEY WAY  
 MESA, AZ 85212

REV	DATE	DESCRIPTION

PROJECT NUMBER  
**25-058**

ISSUE DATE  
**1/26/2026**

SHEET TITLE  
**CLUBHOUSE EXTERIOR ELEVATIONS COLOR**

SHEET NUMBER  
**A-712.**

**EXTERIOR FINISH LEGEND**

- PT-A**  
 STUCCO, MAIN BODY  
 DUNN EDWARDS  
 DE6379 "SILVER LAKE"
- PT-B**  
 STUCCO, SECONDARY BODY  
 DUNN EDWARDS  
 DE6342 "BLUE STEEL"
- PT-C**  
 STUCCO, ACCENT  
 DUNN EDWARDS  
 DET631 "COCOA POWDER"
- PT-D**  
 STUCCO, ACCENT  
 DUNN EDWARDS  
 DE5292 "ACORN SQUASH"
- WD-1**  
 ALUMINUM WALL PANEL (WOOD PLANK)  
 LONGBOARD  
 BLONDE OAK
- MAS-1**  
 BRICK VENEER  
 INTERSTATE BRICK  
 TUMBLEWEED - 4"x12" STACKED BOND
- CMU-1**  
 MASONRY BREEZE BLOCK, PAINTED  
 DUNN EDWARDS  
 DEW 380 "WARM WHITE"
- GL-1**  
 WINDOWS: VINYL, DUAL PANE, LOW-E  
 FRAME COLOR: WHITE
- AL-1**  
 STOREFRONT AND MULLIONS  
 ANODIZED ALUMINUM



**1 CLUBHOUSE FRONT ELEVATION**  
1/8" = 1'-0"



**2 CLUBHOUSE RIGHT ELEVATION**  
1/8" = 1'-0"



**3 CLUBHOUSE LEFT ELEVATION**  
1/8" = 1'-0"



**4 CLUBHOUSE REAR ELEVATION**  
1/8" = 1'-0"

This drawing is the property of triARC Architecture & design, L.L.C., 1934 East Camelback Rd, Suite 200, Phoenix, AZ 85016, 602.229.1100. This drawing is limited to the original use for which it was prepared. Changes, reproductions, or assigning to any third party of this drawing for any other use is not permitted without written consent of triARC Architecture & Design, L.L.C., © 2020. C:\Users\greg\Documents\25-058 Liv Eastmark\_greg\triacr.dwg 2/18/2026 5:21:54 PM



**2** CLUBHOUSE FRONT 3D VIEW



**1** CLUBHOUSE REAR 3D VIEW



**triARC**  
architecture & design

1934 East Camelback Rd  
Suite 200  
Phoenix, AZ 85016  
P 602-229-1100

NOT FOR CONSTRUCTION

**N.F.C.**

NOT FOR CONSTRUCTION

LIV EASTMARK  
LIV COMMUNITIES  
5111 S BRADLEY WAY  
MESA, AZ 85212

REV	DATE	DESCRIPTION
-----	------	-------------

PROJECT NUMBER	25-058
----------------	--------

ISSUE DATE	2/19/2026
------------	-----------

SHEET TITLE
-------------

CLUBHOUSE 3D VIEWS
-----------------------

SHEET NUMBER
--------------

**A-713.**