



S. ATWOOD

S 00°40'36"E

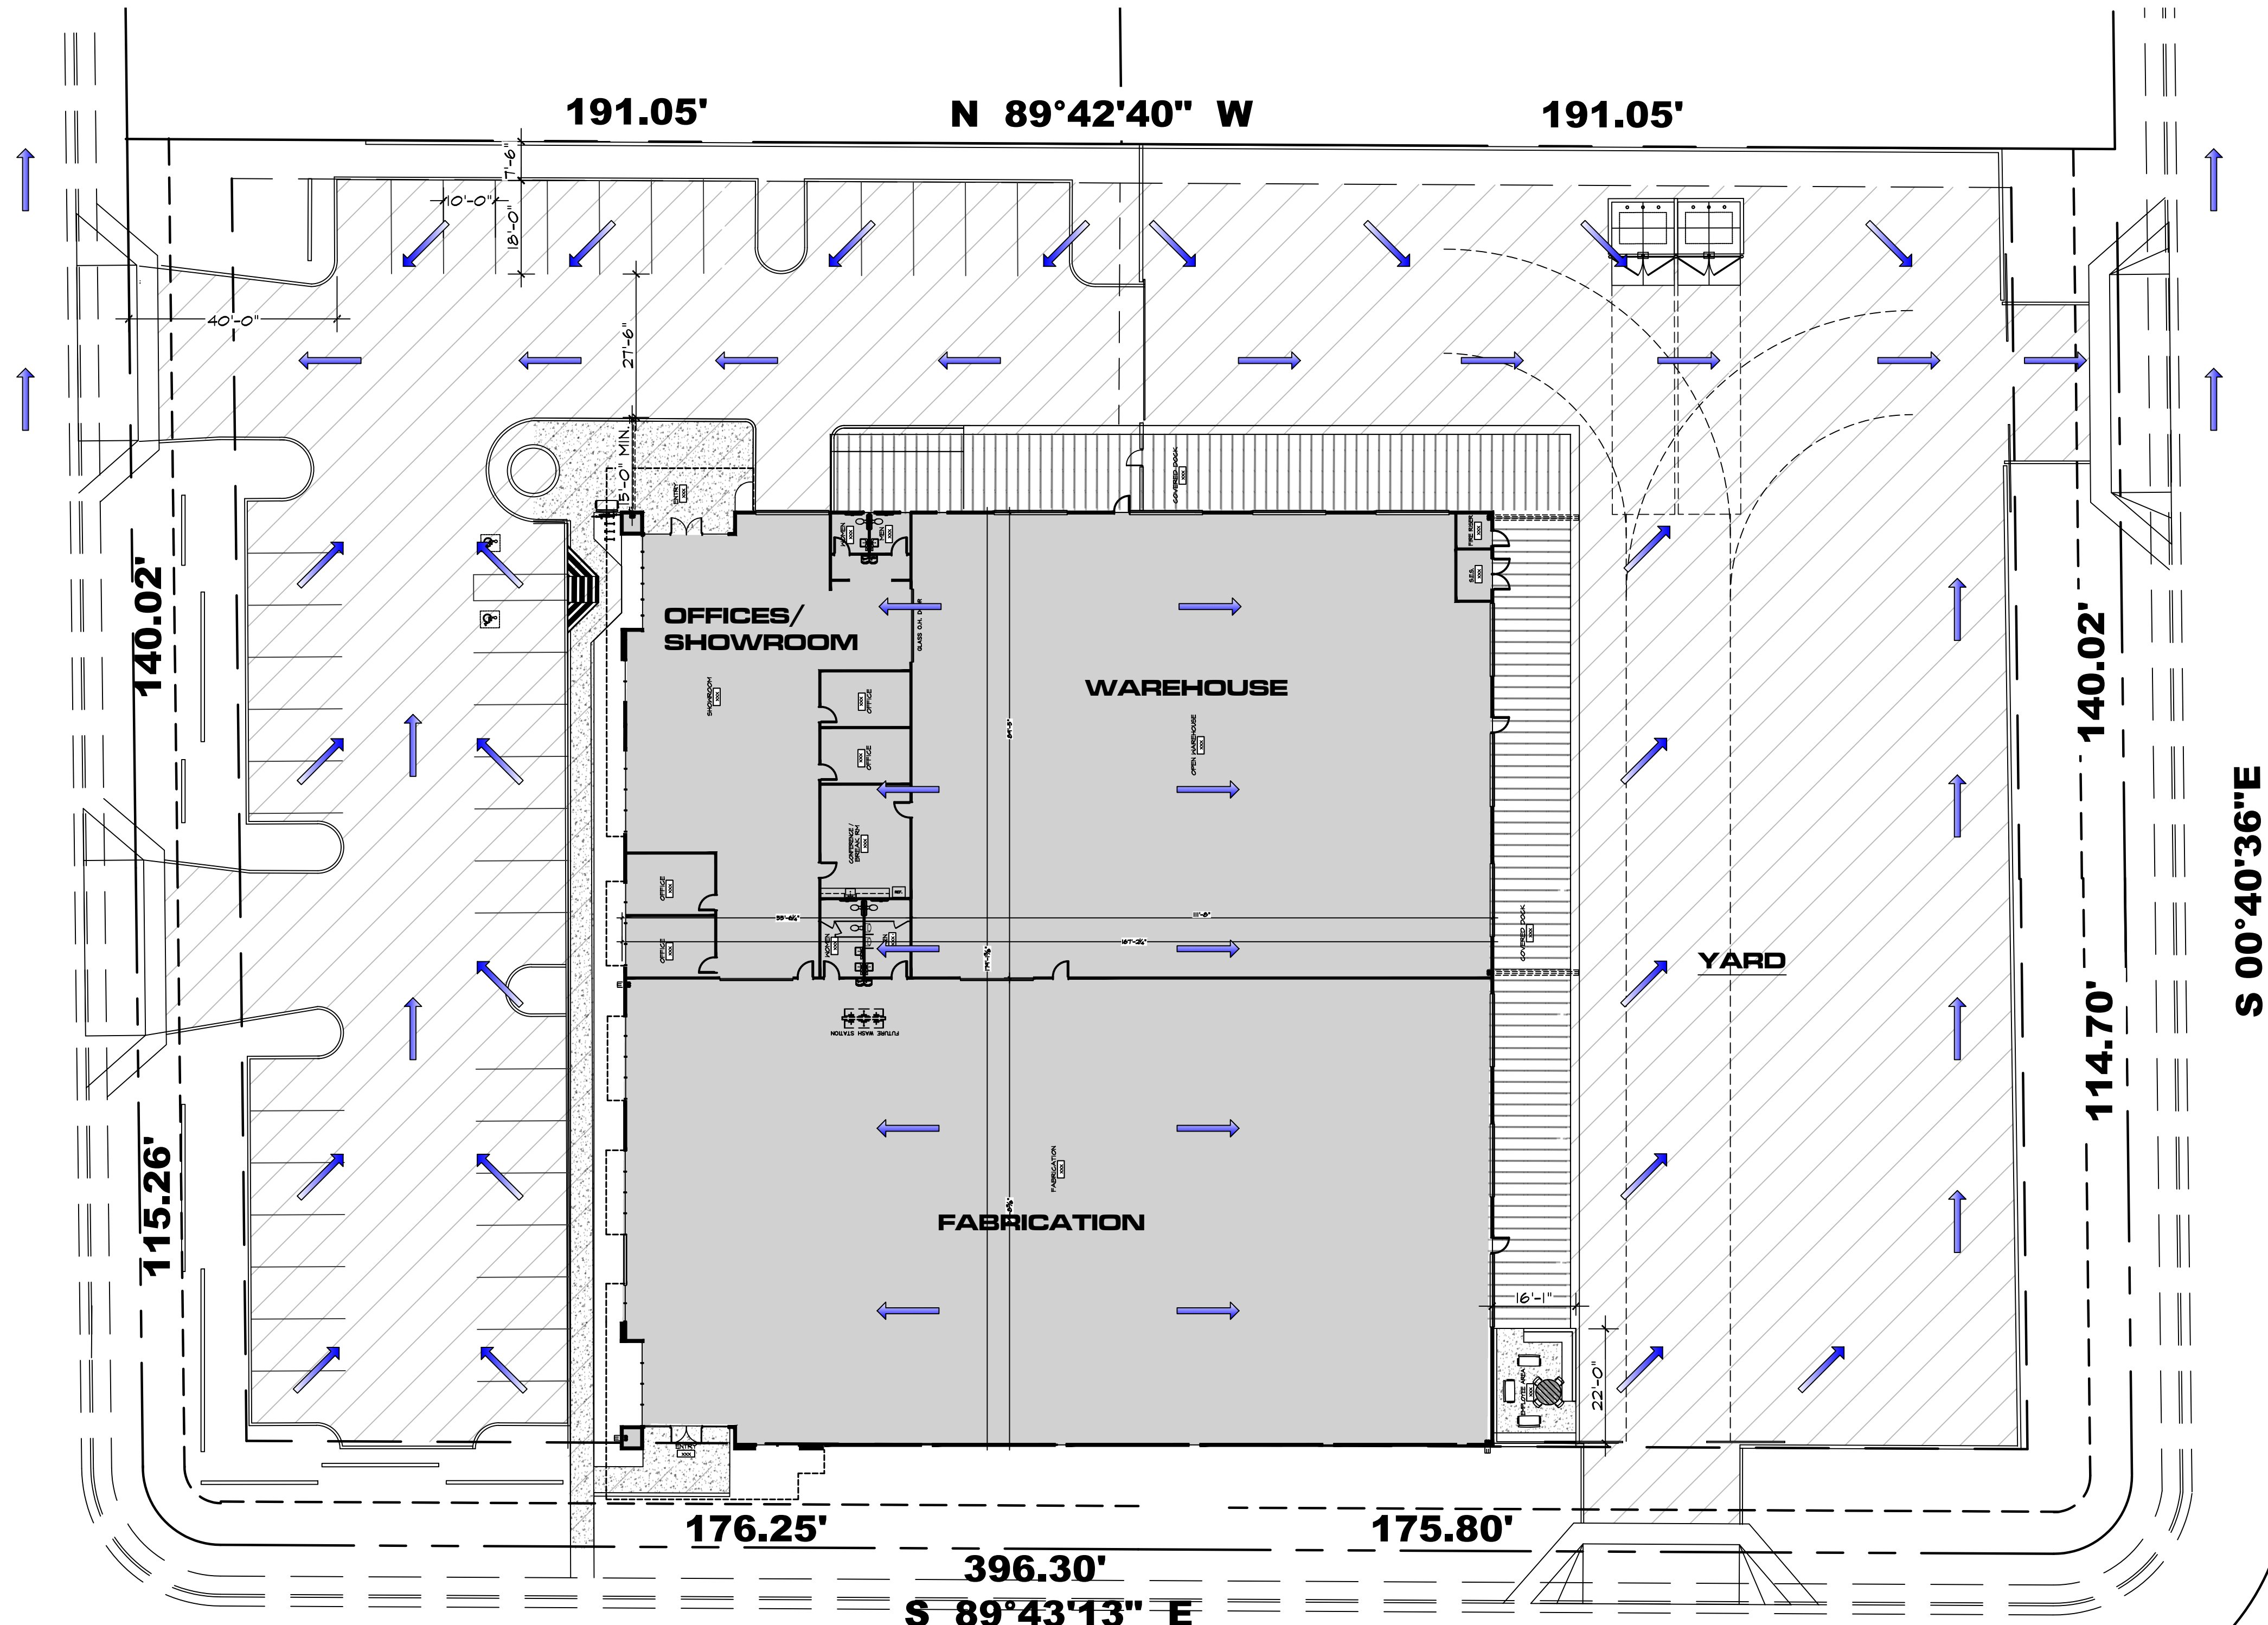

NOTE:
ALL ONSITE STORM WATER TO BE DIRECTED TO
COMMUNITY RETENTION LOT (NORTH OF THIS PROPERTY)

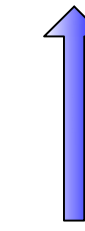


INDICATES DIRECTION OF
STORM WATER FLOW

NOTE:
COMPLY WITH CURRENT COM SOLID WASTE STANDARDS
M-62.01 THROUGH M-62.04.2

S. 89TH PL.

S 00°40'36"E


E. WINNSTON AVE.

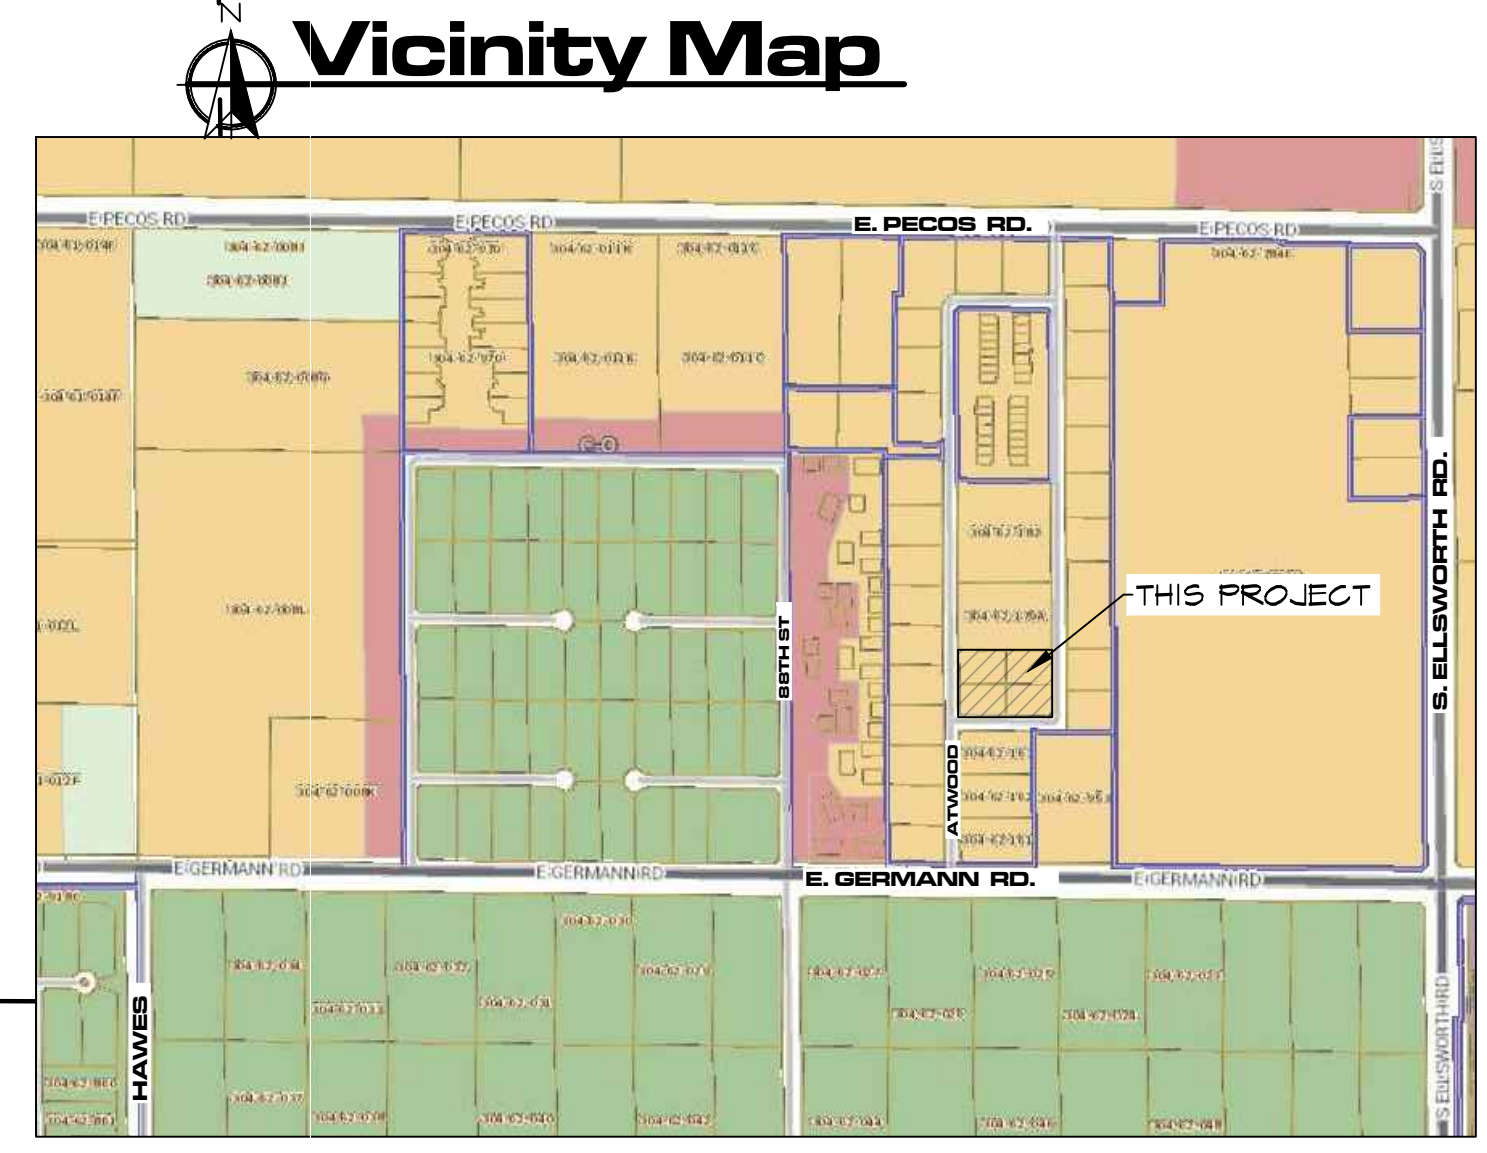

0 20' 40'


**PRELIMINARY
DRAINAGE PLAN**

Scale: 1 : 20'

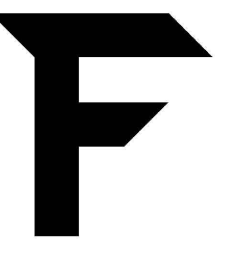

FARNSWORTH CONSTRUCTION CO.
2351 S. Signal Butte Rd. Mesa, Arizona 85209

A New Development for:
TMW Offroad, LLC
7453 South Atwood St.
Mesa, Arizona

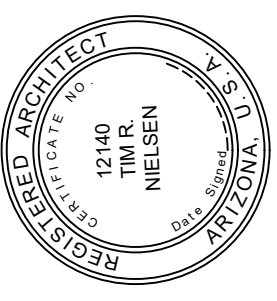

Job #: 22-000026
Date: 10-10-2022
Rev: 11-30-2022
5-01-2023
5-23-2023

A1.1

THIS DRAWING IS AN INSTRUMENT OF SERVICE AND THE PROPERTY OF T.M.R. NELSEN, ARCHITECT, AND SHALL REMAIN HIS PROPERTY. THE USE OF THIS DRAWING SHALL BE RESTRICTED TO THE ORIGINAL SITE FOR WHICH IT WAS PREPARED AND PUBLICATION THEREOF IS EXPRESSLY LIMITED TO SUCH USE, REUSE OR REPRODUCTION, PUBLICATION BY ANY METHOD IN WHOLE OR PART IS PROHIBITED WITHOUT THE WRITTEN PERMISSION OF THE ARCHITECT.