





Legacy Care, Inc.  
**Legacy Sports Family  
Entertainment Park**  
6321 SOUTH ELLSWORTH ROAD, MESA, AZ 85212

CLIENT CONTACT  
Legacy Care, Inc.  
1900 W Chandler Blvd.  
Chandler, AZ 85224  
602.980.5073 t


PROJECT NO. **2020\_047** DATE OF ISSUE **02.18.2021**  
REVISION NO. DATE

PROJECT TEAM **ed studio** DRAWN BY **TL JC JD**


PROJECT PHASE **design review #5**

SHEET CONTENTS  
**architectural site plan**

SHEET NO.  
**AS103**


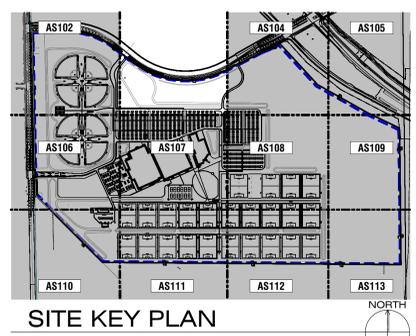


- SITE PLAN LEGEND**
- BROOM FINISH CONCRETE
  - BROOM FINISH CONCRETE FIRELANE OVER 6" ABC. TYP. W/ CONTROL EXPANSION JOINTS. PER DETAILS.
  - ASPHALT CONCRETE PAVING
  - DECOMPOSED GRANITE
  - STABILIZED DECOMPOSED GRANITE
  - GRASS
  - ARTIFICIAL TURF COLOR 1/COLOR 2
  - INFIELD GRADE DIRT MIX
  - VAN ACCESSIBLE H.C. PARKING SIGN.
  - ACCESSIBLE H.C. PARKING SIGN.
  - FIRE HYDRANT. SEE CIVIL DRAWINGS FOR ADDITIONAL INFORMATION.
  - PAINTED DIRECTIONAL ARROW ON PAVING.
  - FIRE DEPARTMENT CONNECTION.
  - REMOTE FIRE DEPARTMENT CONNECTION.
  - FIRE DEPARTMENT KEY BOX LOCATION.
  - HIGH DENSITY FIELD LIGHT POLE / FIXTURES.
  - LIGHT POLE / FIXTURES.
  - ACCESSIBLE PATH OF TRAVEL.
  - 35' X 55' FIRE APPARATUS TURNING RADIUS.
  - 8'-0" TALL VINYL WRAPPED CHAINLINK FENCE.
  - 3'-0" TALL VINYL WRAPPED CHAINLINK FENCE.
  - 8'-0" TALL VINYL WRAPPED CHAINLINK FENCE. SEE BACKSTOP/BATTER'S EYE DETAILS.

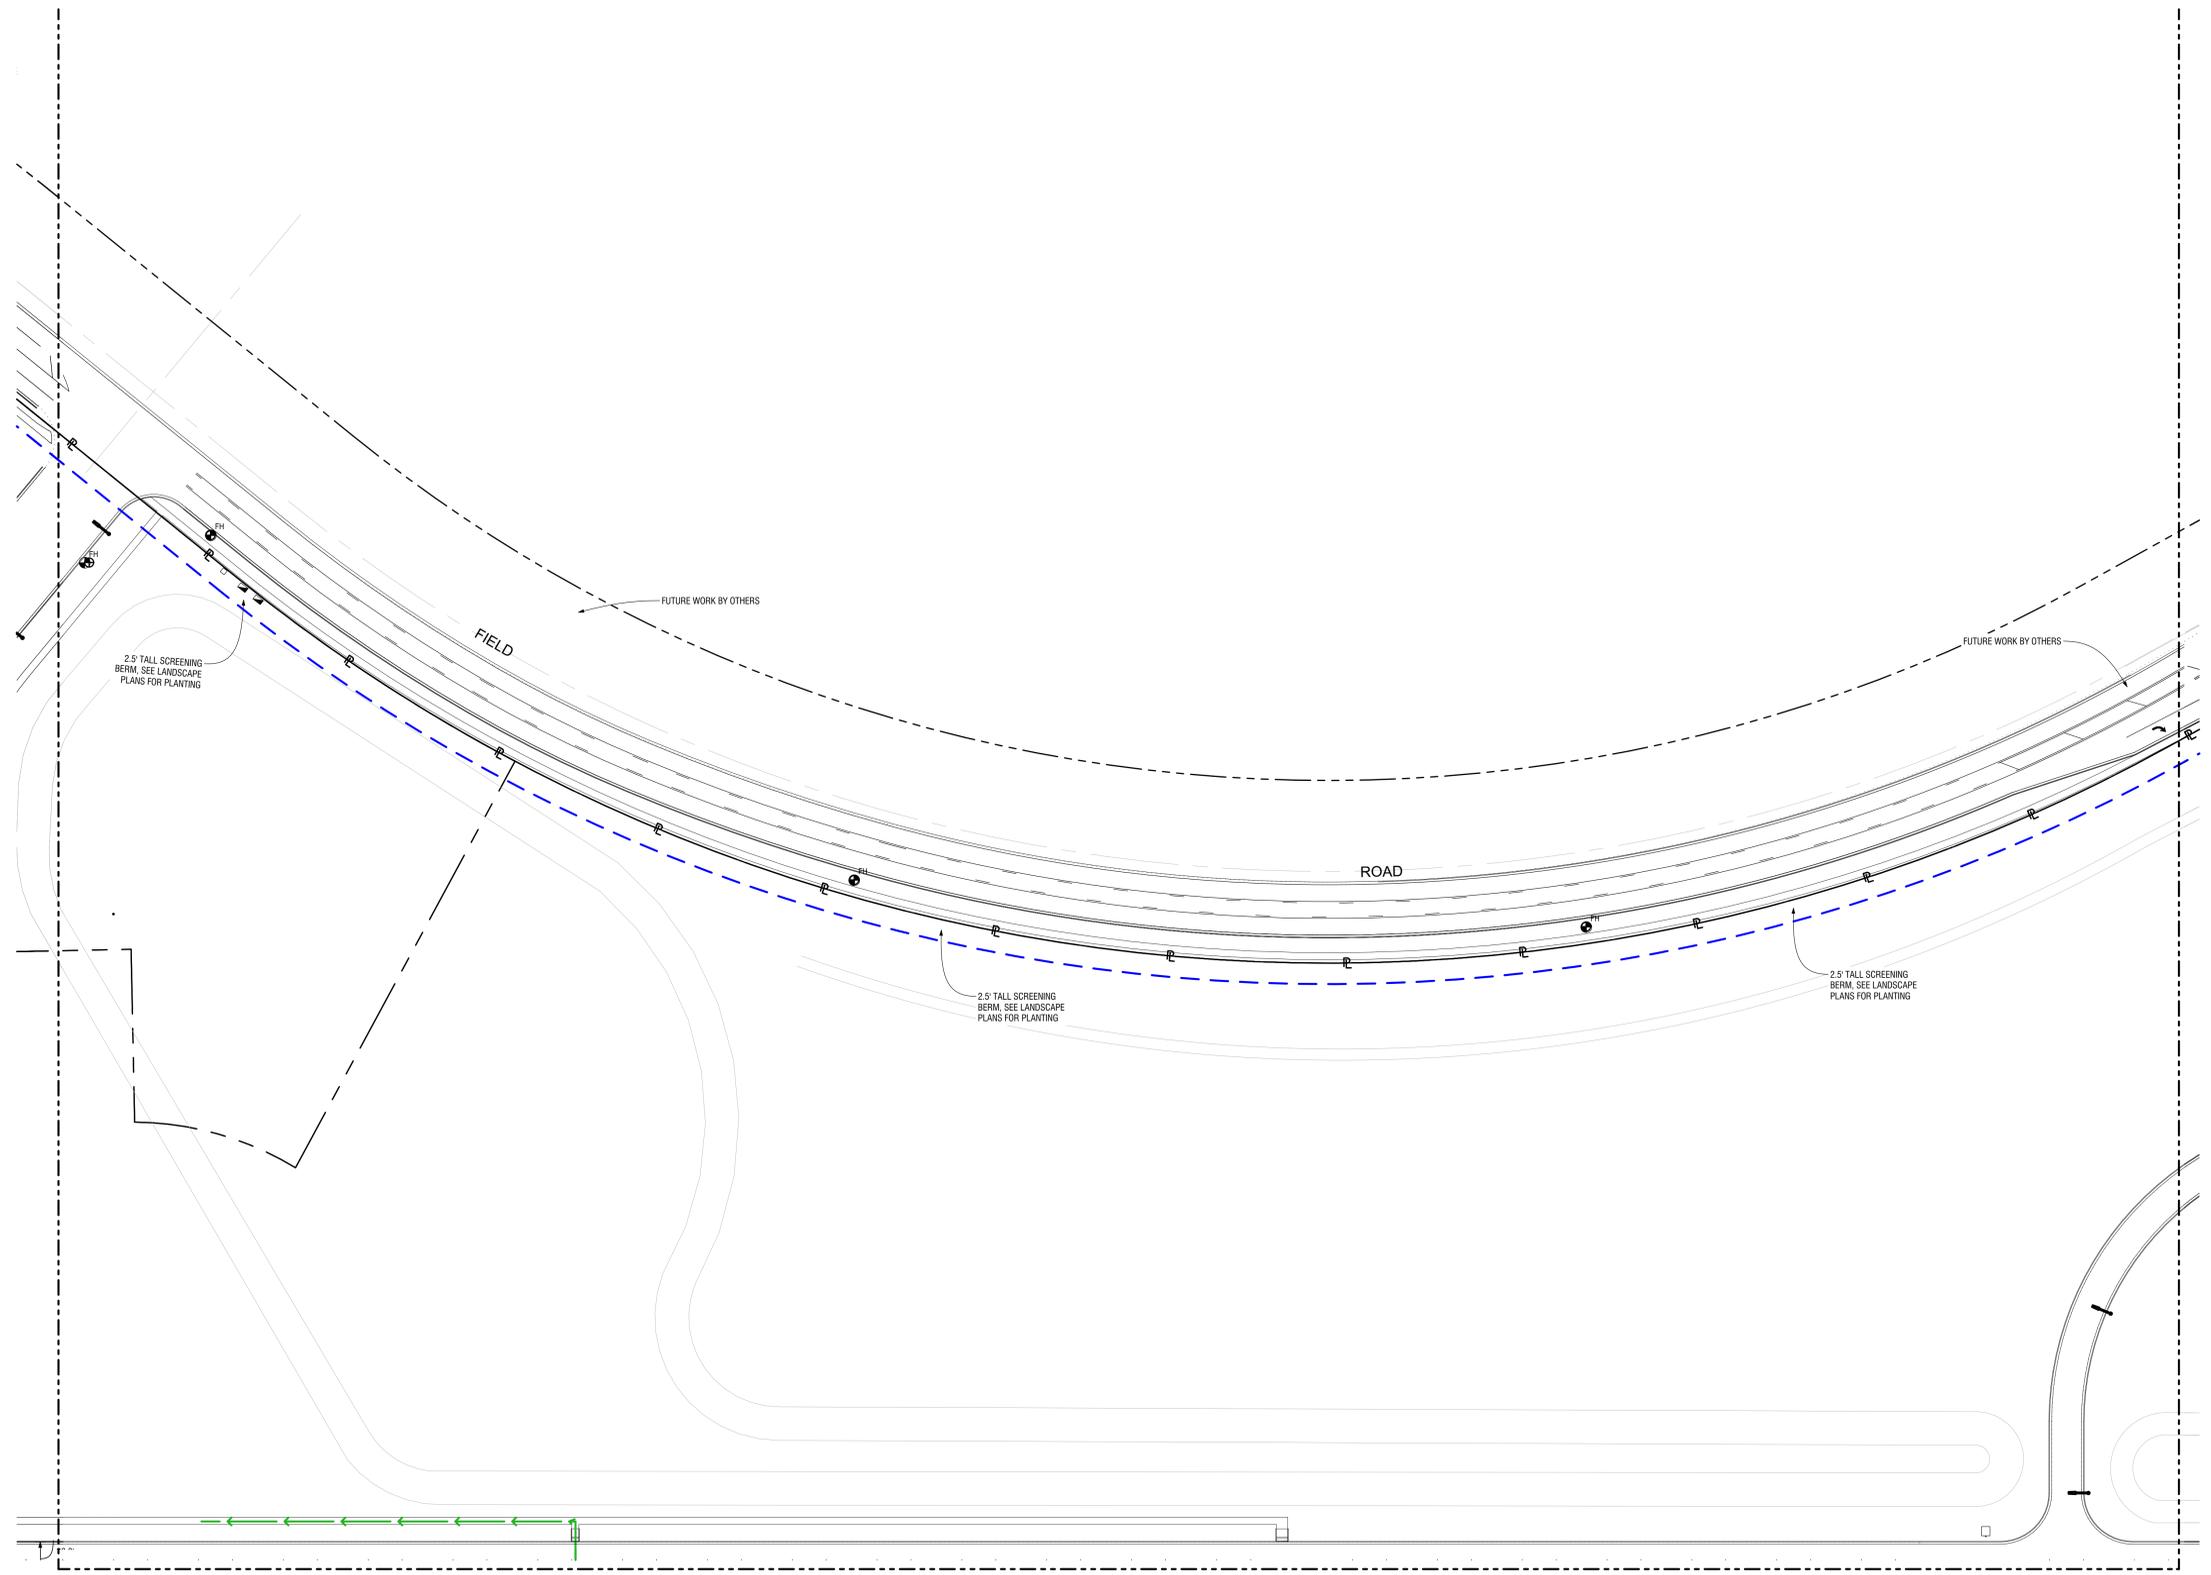

**1 SITE PLAN**  
0 20' 50' 100'

Orcutt Winslow Project 2020\_047 Legacy Sports Family Entertainment Park, site sheet AS104 architectural site plan was printed by # last saved by on Thursday, February 18, 2021 at 6:05 PM. file found at B:\cloud\OW\Bimcloud\OW Bimcloud - Bimcloud\Education Studio\Legacy Sports Complex\20\_047 Legacy Sports Complex - Buildings BR

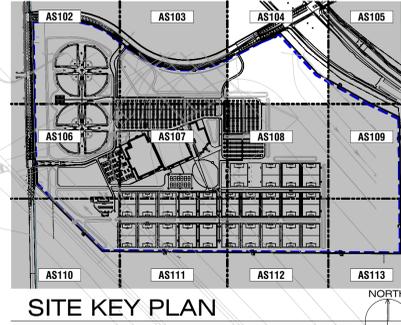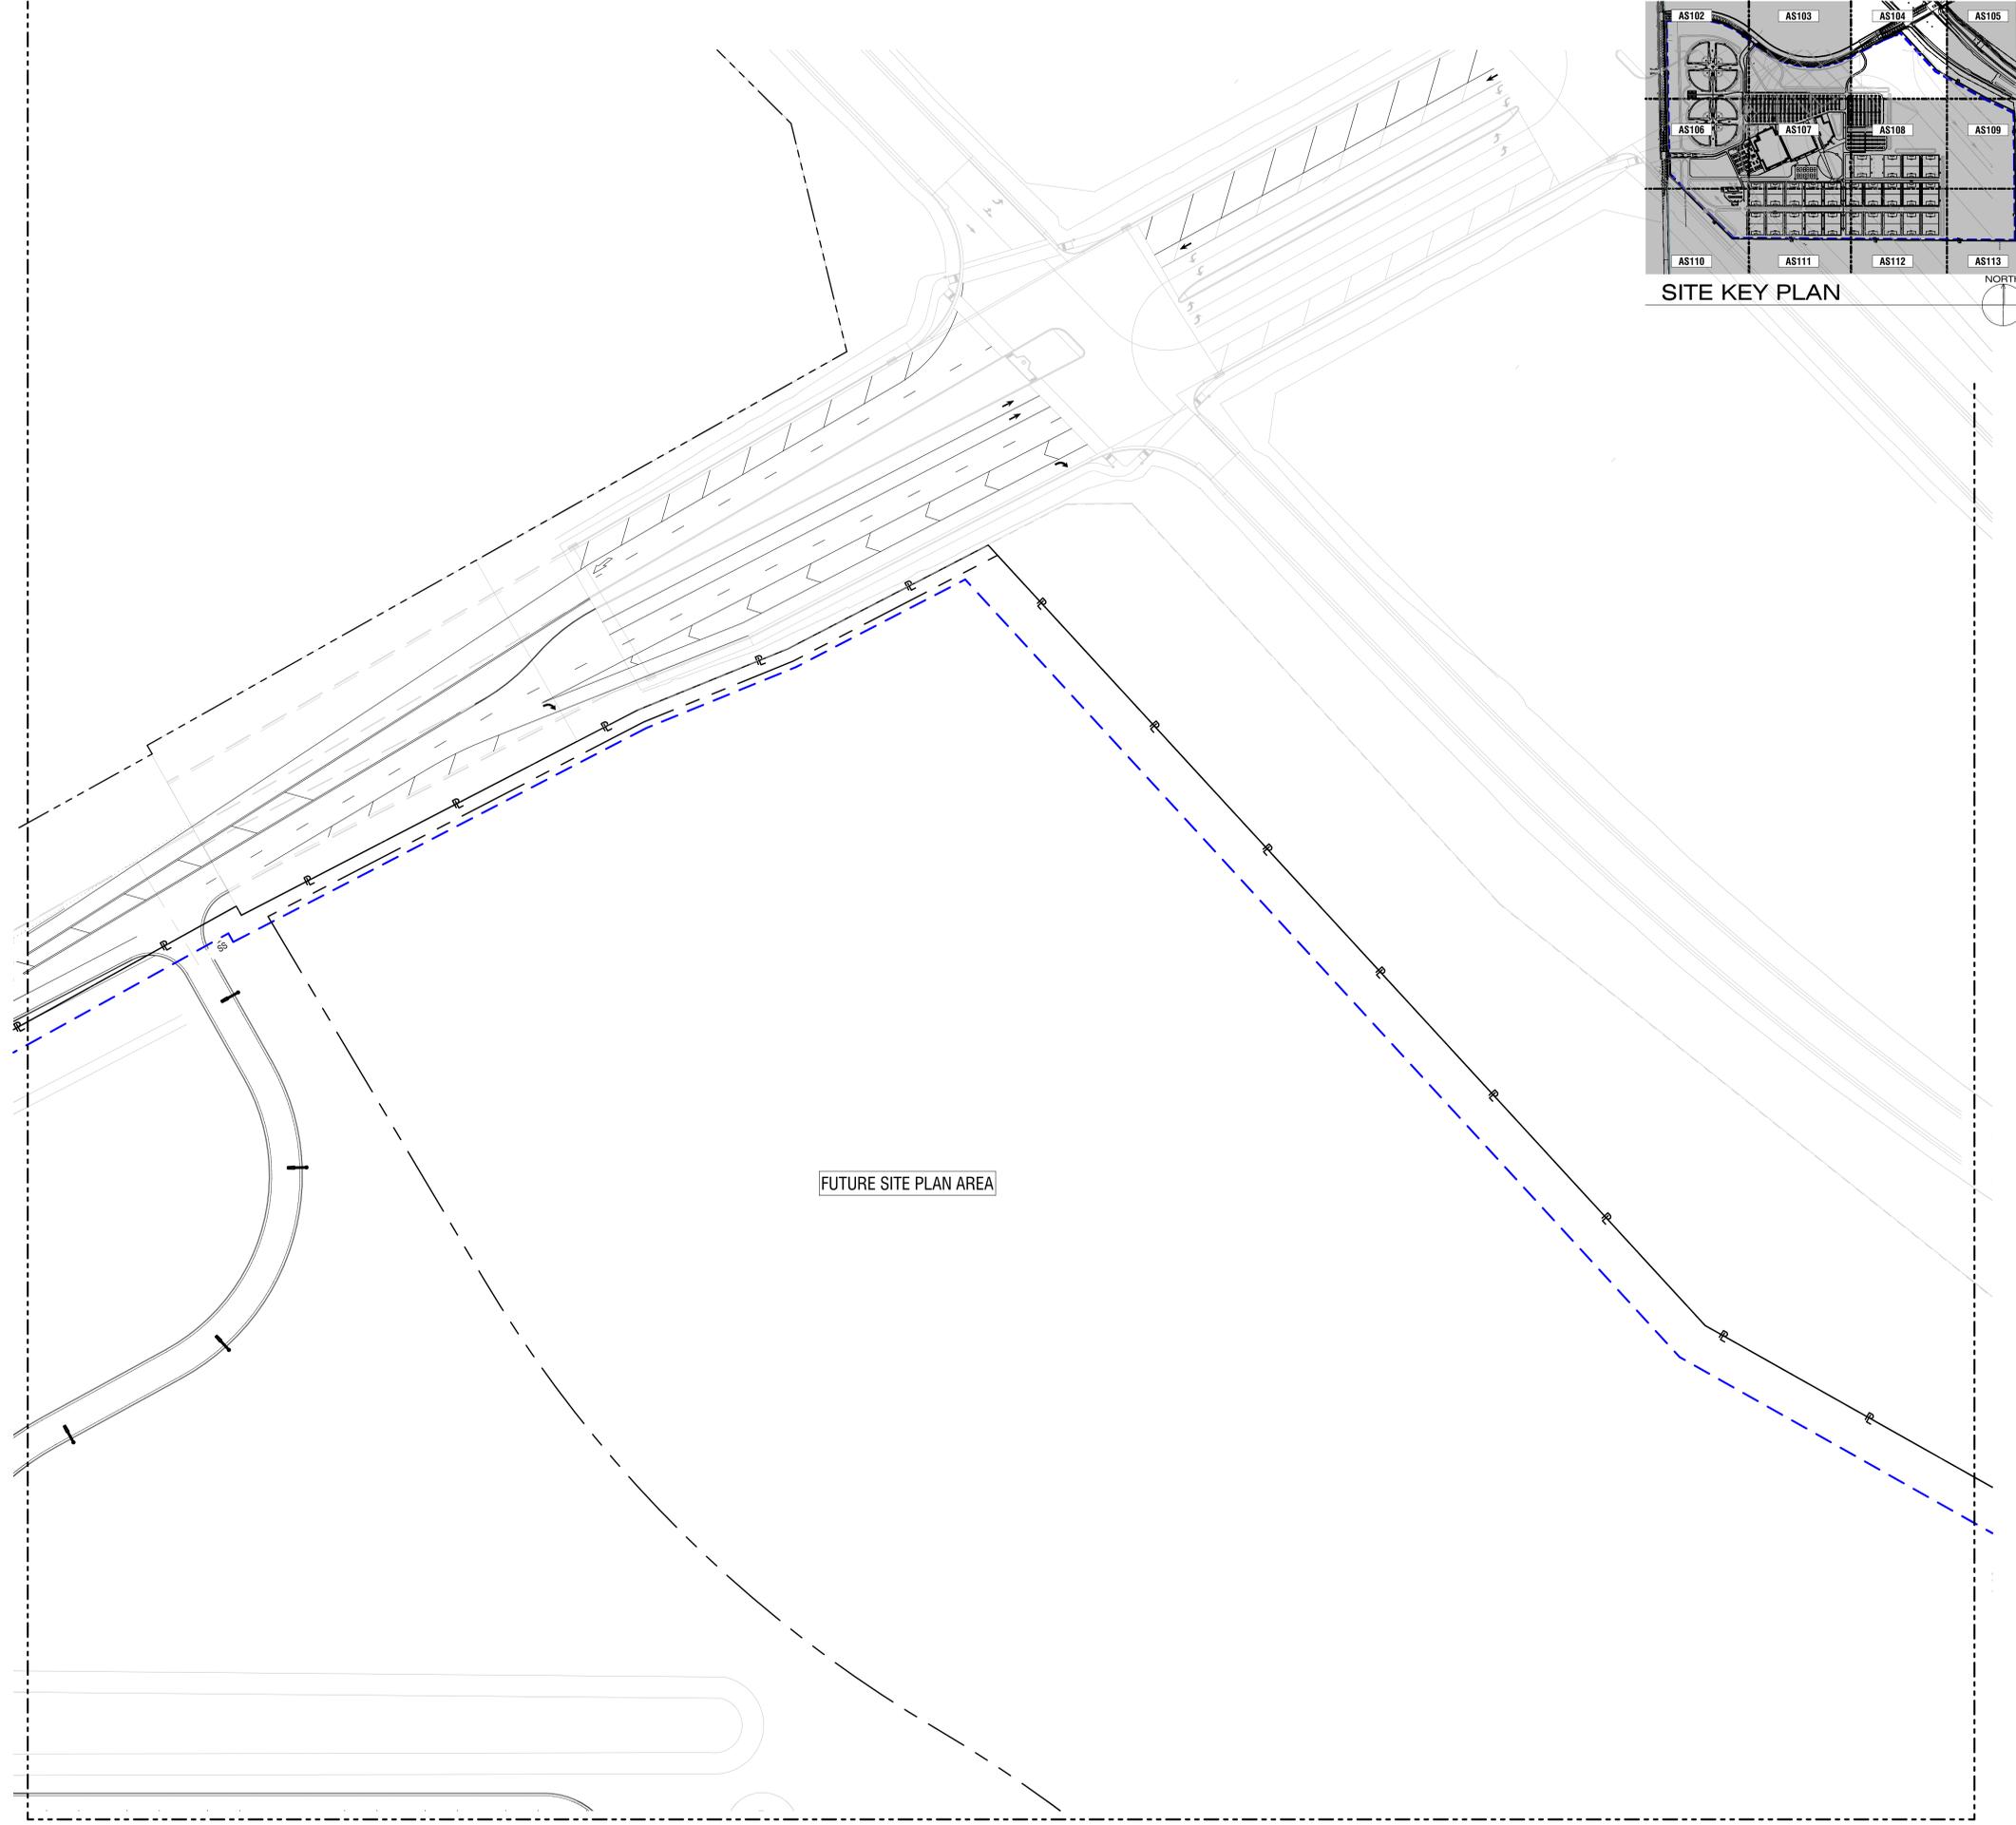

**SITE PLAN LEGEND**

	BROOM FINISH CONCRETE
	BROOM FINISH CONCRETE FIRELANE OVER 6" ABC TYP. W/ CONTROL EXPANSION JOINTS. PER DETAILS.
	ASPHALT CONCRETE PAVING
	DECOMPOSED GRANITE
	STABILIZED DECOMPOSED GRANITE
	GRASS
	ARTIFICIAL TURF COLOR 1/COLOR 2
	IN-FIELD GRADE DIRT MIX
	VAN ACCESSIBLE H.C. PARKING SIGN
	ACCESSIBLE H.C. PARKING SIGN
	FIRE HYDRANT. SEE CIVIL DRAWINGS FOR ADDITIONAL INFORMATION.
	PAINTED DIRECTIONAL ARROW ON PAVING.
	FIRE DEPARTMENT CONNECTION.
	REMOTE FIRE DEPARTMENT CONNECTION.
	FIRE DEPARTMENT KEY BOX LOCATION.
	HIGH DENSITY FIELD LIGHT POLE / FIXTURES.
	LIGHT POLE / FIXTURES.
	ACCESSIBLE PATH OF TRAVEL
	35' R 55' R FIRE APPARATUS TURNING RADIUS
	8'-0" TALL VINYL WRAPPED CHAINLINK FENCE
	3'-0" TALL VINYL WRAPPED CHAINLINK FENCE
	8'-0" TALL VINYL WRAPPED CHAINLINK FENCE. SEE BACKSTOP/BATTER'S EYE DETAILS.

**1 SITE PLAN**  
0 20' 50' 100'

**orcutt winslow**

2929 n central ave  
eleventh floor  
phoenix arizona 85012  
sundberg.m@owp.com

602.257.1764 t  
602.257.9029 f  
www.owp.com

*Michael Sundberg*  
54055  
MICHAEL  
SUNDBERG  
ARCHITECT  
ARIZONA U.S.  
expres 12/31/2021



Legacy Care, Inc.  
**Legacy Sports Family Entertainment Park**  
6321 SOUTH ELLSWORTH ROAD, MESA, AZ 85212

CLIENT CONTACT  
Legacy Care, Inc.  
1900 W Chandler Blvd.  
Chandler, AZ 85224

PROJECT NO. **2020\_047** DATE OF ISSUE **02.18.2021**  
REVISION NO. DATE

PROJECT TEAM **ed studio** DRAWN BY **TL JC JD**

PROJECT PHASE **design review #5**

SHEET CONTENTS  
**architectural site plan**

SHEET NO.  
**AS104**

© 2021 The Designer or architect, engineer, or professional contractor and the preparer of the Construction Documents and shall retain their property. The Designer, professional and preparer shall not be responsible for any alterations, modifications or additions made to the drawings by any party other than the design professional. One of the drawings shall be retained in the original size and shall be kept complete and available for use in accordance with the applicable laws and codes in other jurisdictions where the project is located. The Designer, professional, engineer or contractor shall be held responsible for the construction of the project. Any information obtained from the drawings shall be used for the project only and shall not be used for any other purpose without the written approval of the design professional. Any information obtained from the drawings shall be used for the project only and shall not be used for any other purpose without the written approval of the design professional.



Legacy Care, Inc.  
**Legacy Sports Family Entertainment Park**  
6321 SOUTH ELLSWORTH ROAD, MESA, AZ 85212

CLIENT CONTACT  
Legacy Care, Inc. 602.980.5073 t  
1900 W Chandler Blvd.  
Chandler, AZ 85224

PROJECT NO. DATE OF ISSUE  
**2020\_047 02.18.2021**

REVISION NO. DATE

PROJECT TEAM DRAWN BY  
ed studio TL JC JD



PROJECT PHASE  
design review #5

SHEET CONTENTS  
architectural site plan

SHEET NO.  
**AS105**


**SITE PLAN LEGEND**

	BROOM FINISH CONCRETE
	BROOM FINISH CONCRETE FIRELANE OVER 6" ABC TYP. W CONTROL EXPANSION JOINTS. PER DETAILS.
	ASPHALT CONCRETE PAVING
	DECOMPOSED GRANITE
	STABILIZED DECOMPOSED GRANITE
	GRASS
	ARTIFICIAL TURF COLOR 1/COLOR 2
	INFIELD GRADE DIRT MIX
	VAN ACCESSIBLE H.C. PARKING SIGN.
	ACCESSIBLE H.C. PARKING SIGN.
	FIRE HYDRANT. SEE CIVIL DRAWINGS FOR ADDITIONAL INFORMATION.
	PAINTED DIRECTIONAL ARROW ON PAVING.
	FIRE DEPARTMENT CONNECTION.
	REMOTE FIRE DEPARTMENT CONNECTION.
	FIRE DEPARTMENT KEY BOX LOCATION.
	HIGH DENSITY FIELD LIGHT POLE / FIXTURES.
	LIGHT POLE / FIXTURES.
	ACCESSIBLE PATH OF TRAVEL.
	35' X 55' FIRE APPARATUS TURNING RADIUS.
	8'-0" TALL VINYL WRAPPED CHAINLINK FENCE.
	3'-0" TALL VINYL WRAPPED CHAINLINK FENCE.
	8'-0" TALL VINYL WRAPPED CHAINLINK FENCE. SEE BACKSTOP/BATTER'S EYE DETAILS.

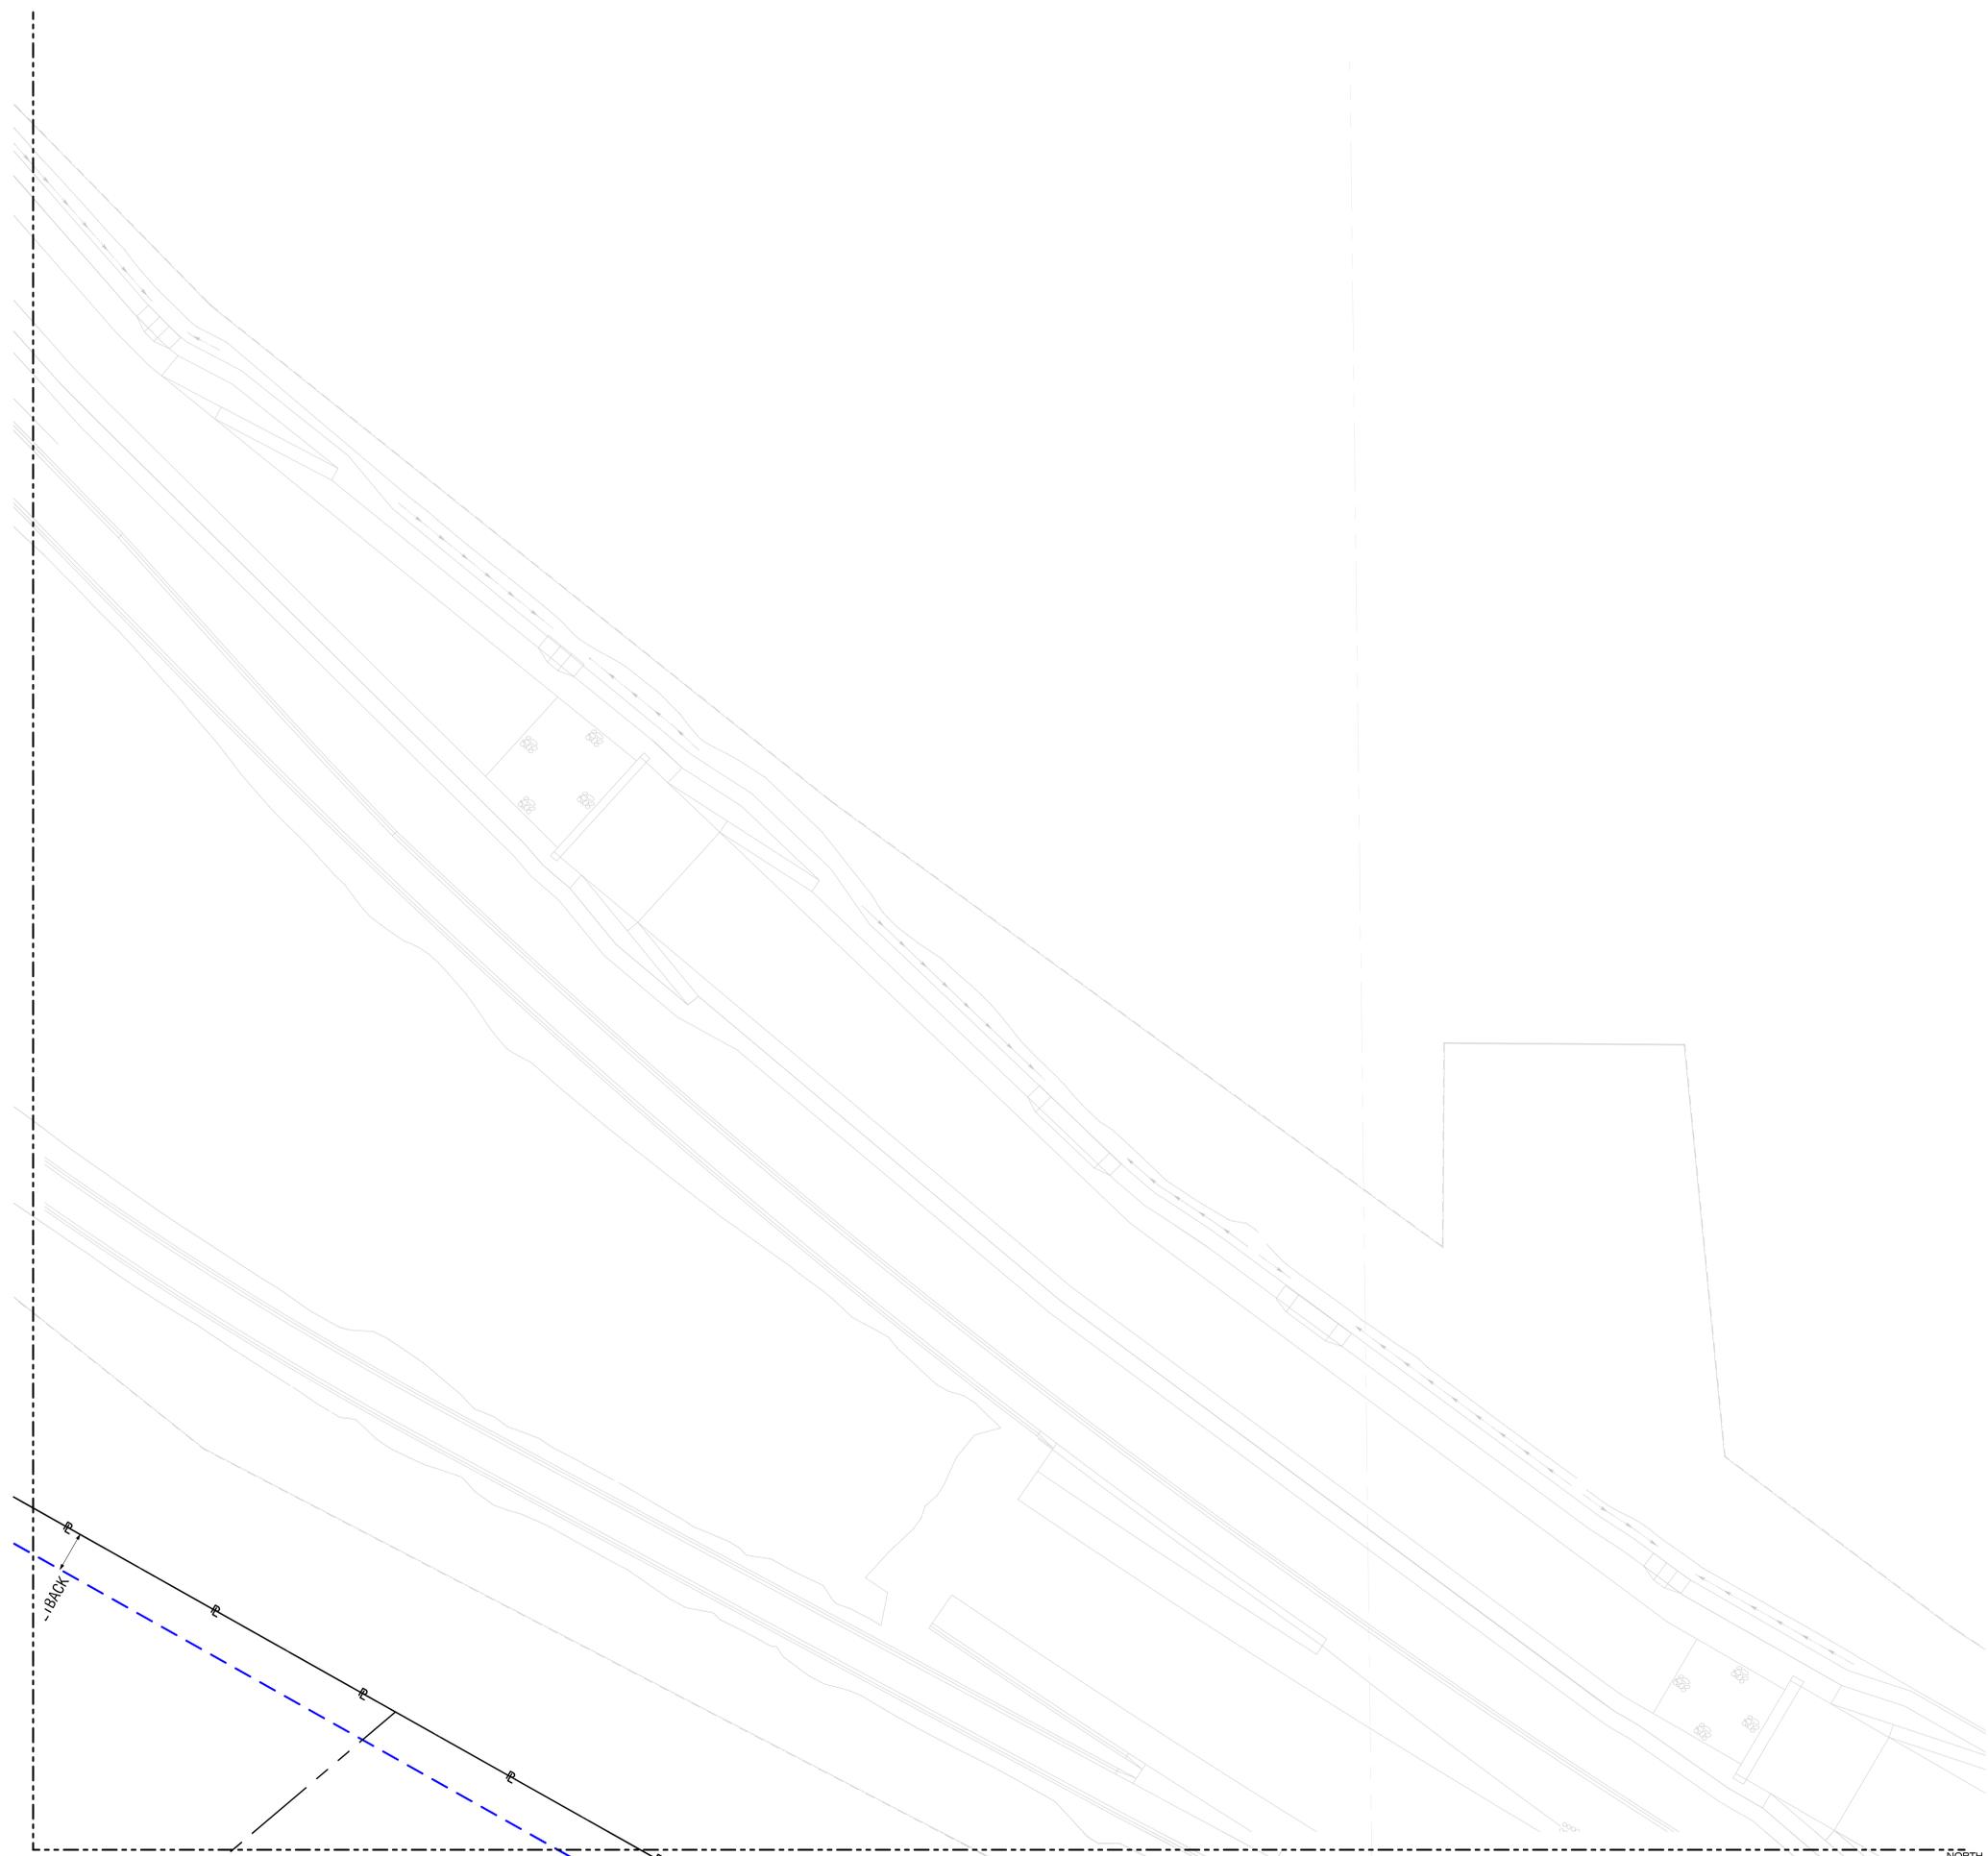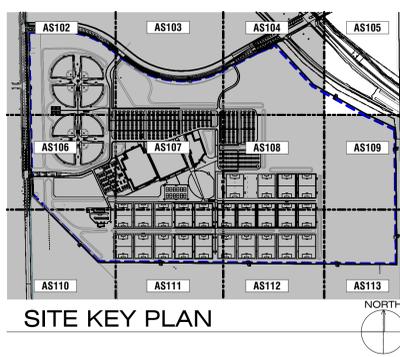


**1 SITE PLAN**  
0 20' 50' 100'

Orcutt Winslow Project 2020\_047 Legacy Sports Family Entertainment Park, site sheet AS106 architectural site plan was printed by # Last saved by on Thursday, February 18, 2021 at 6:08 PM. File found at B:\cloud\OW\Bimcloud\OW Bimcloud - Bimcloud\Education Studio\Legacy Sports Complex\20\_047 Legacy Sports Complex - Buildings BR

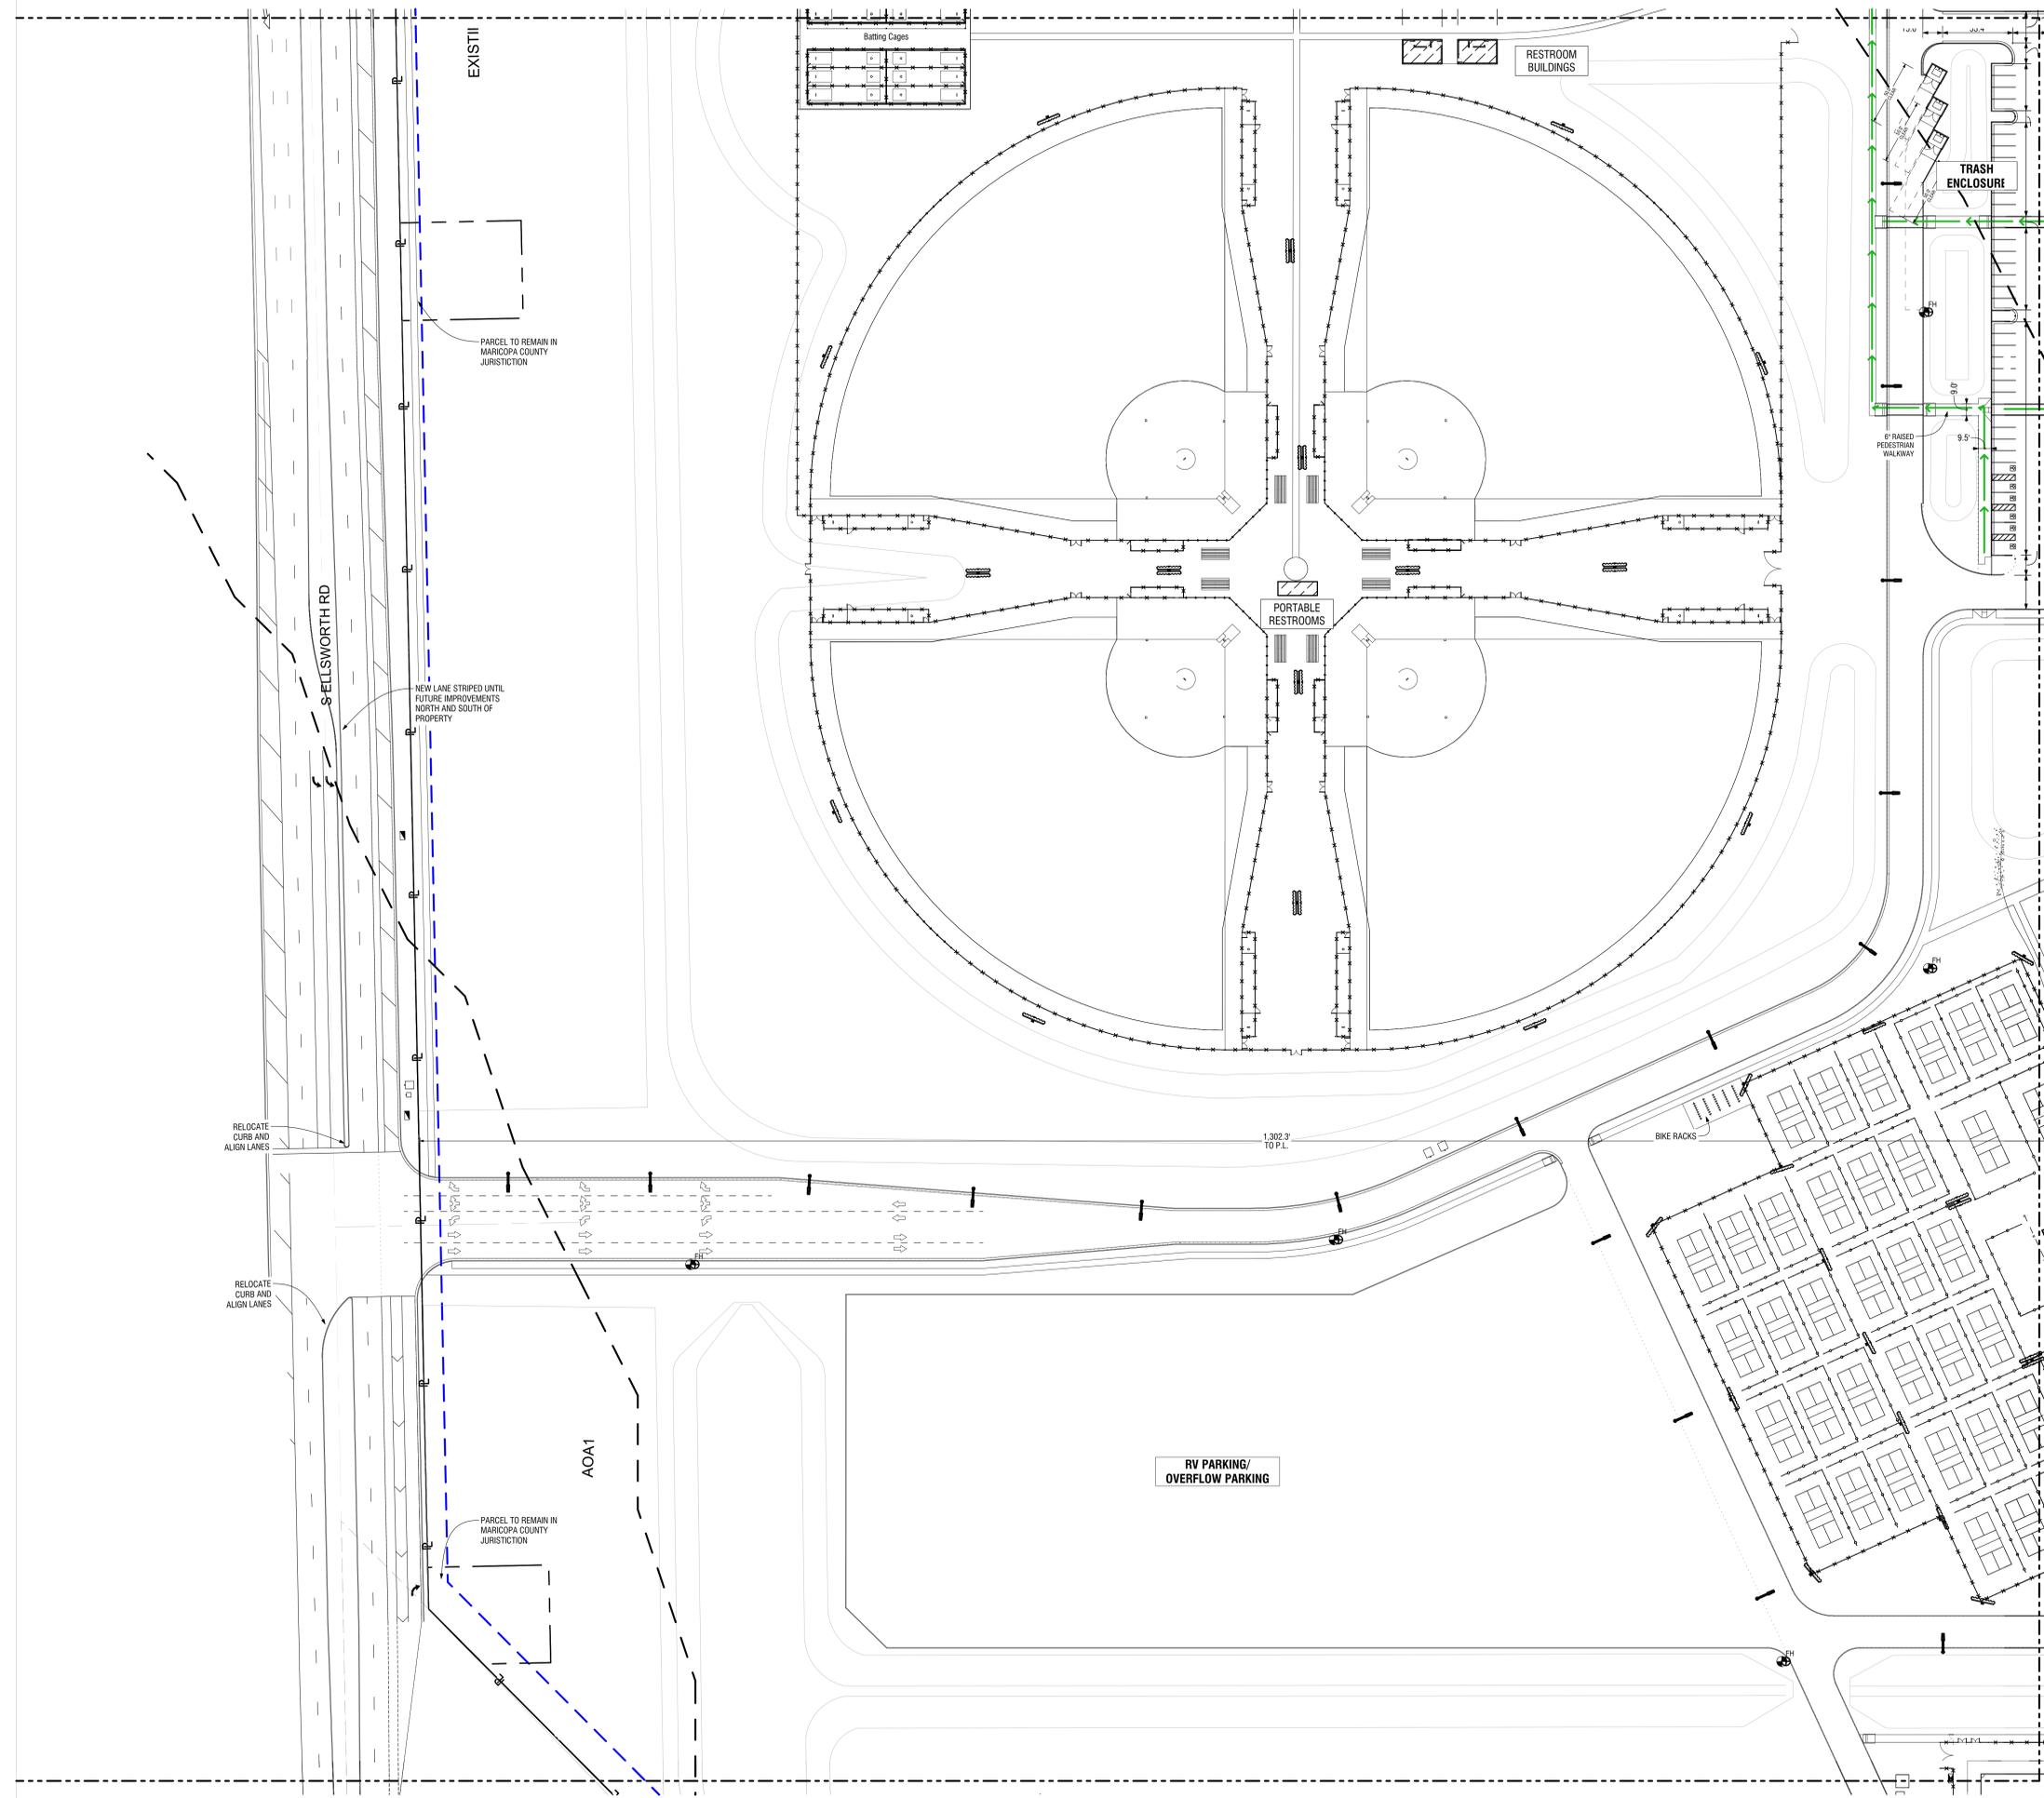

- SITE PLAN LEGEND**
- BROOM FINISH CONCRETE
  - BROOM FINISH CONCRETE FIRELANE OVER 6" ABC TYP. W/ CONTROL EXPANSION JOINTS, PER DETAILS.
  - ASPHALT CONCRETE PAVING
  - DECOMPOSED GRANITE
  - STABILIZED DECOMPOSED GRANITE
  - GRASS
  - ARTIFICIAL TURF COLOR 1/COLOR 2
  - INFIELD GRADE DIRT MIX
  - VAN ACCESSIBLE H.C. PARKING SIGN
  - ACCESSIBLE H.C. PARKING SIGN
  - FIRE HYDRANT - SEE CIVIL DRAWINGS FOR ADDITIONAL INFORMATION.
  - PAINTED DIRECTIONAL ARROW ON PAVING.
  - FIRE DEPARTMENT CONNECTION.
  - REMOTE FIRE DEPARTMENT CONNECTION.
  - FIRE DEPARTMENT KEY BOX LOCATION.
  - HIGH DENSITY FIELD LIGHT POLE / FIXTURES.
  - LIGHT POLE / FIXTURES.
  - ACCESSIBLE PATH OF TRAVEL.
  - 35' X 55' FIRE APPARATUS TURNING RADIUS.
  - 8'-0" TALL VINYL WRAPPED CHAINLINK FENCE.
  - 3'-0" TALL VINYL WRAPPED CHAINLINK FENCE.
  - 8'-0" TALL VINYL WRAPPED CHAINLINK FENCE. SEE BACKSTOP/BATTERS EYE DETAILS.

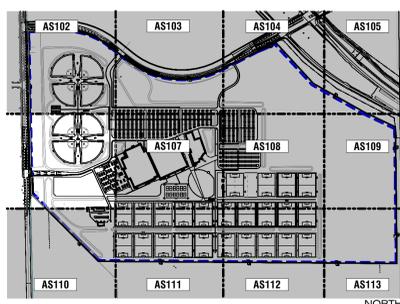

**1 SITE PLAN**  
 0 20' 50' 100'

2929 n central ave  
 eleventh floor  
 phoenix arizona 85012  
 sundberg.m@owp.com

602.257.1764 t  
 602.257.9029 f  
 www.owp.com

**orcutt winslow**

54055  
 MICHAEL  
 SUNDBERG  
 ARCHITECT  
 ARIZONA U.S.  
 expires 12/31/2021



Legacy Care, Inc.  
**Legacy Sports Family  
 Entertainment Park**  
 6321 SOUTH ELLSWORTH ROAD, MESA, AZ 85212

**CLIENT CONTACT**  
 Legacy Care, Inc. 602.980.5073 t  
 1900 W Chandler Blvd.  
 Chandler, AZ 85224

**PROJECT NO.** 2020\_047  
**DATE OF ISSUE** 02.18.2021

**REVISION NO.**  
**DATE**

**PROJECT TEAM** ed studio  
**DRAWN BY** TL JC JD


**PROJECT PHASE**  
 design review #5

**SHEET CONTENTS**  
 architectural site plan

**SHEET NO.**  
**AS106**



- SITE PLAN LEGEND**
- BROOM FINISH CONCRETE
  - BROOM FINISH CONCRETE FIRELANE OVER 6" ABC TYP. W/ CONTROL EXPANSION JOINTS. PER DETAILS.
  - ASPHALT CONCRETE PAVING
  - DECOMPOSED GRANITE
  - STABILIZED DECOMPOSED GRANITE
  - GRASS
  - ARTIFICIAL TURF COLOR 1/COLOR 2
  - INFIELD GRADE DIRT MIX
  - VAN ACCESSIBLE H.C. PARKING SIGN
  - ACCESSIBLE H.C. PARKING SIGN
  - FIRE HYDRANT. SEE CIVIL DRAWINGS FOR ADDITIONAL INFORMATION.
  - PAINTED DIRECTIONAL ARROW ON PAVING.
  - FIRE DEPARTMENT CONNECTION.
  - REMOTE FIRE DEPARTMENT CONNECTION.
  - FIRE DEPARTMENT KEY BOX LOCATION.
  - HIGH DENSITY FIELD LIGHT POLE / FIXTURES.
  - LIGHT POLE / FIXTURES.
  - ACCESSIBLE PATH OF TRAVEL.
  - 35' x 55' FIRE APPARATUS TURNING RADIUS.
  - 8'-0" TALL VINYL WRAPPED CHAINLINK FENCE.
  - 3'-0" TALL VINYL WRAPPED CHAINLINK FENCE.
  - 8'-0" TALL VINYL WRAPPED CHAINLINK FENCE. SEE BACKSTOP/BATTER'S EYE DETAILS.

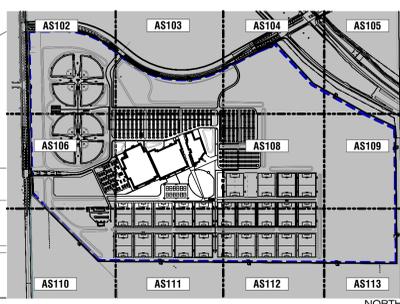

**1 SITE PLAN**  
0 20' 50' 100'

**orcutt winslow**

2929 n central ave  
eleventh floor  
phoenix arizona 85012  
sundberg.m@owp.com

602.257.1764 t  
602.257.9029 f  
www.owp.com

*Michael Sundberg*  
54055  
MICHAEL  
SUNDBERG  
REGISTERED ARCHITECT  
ARIZONA 21812  
expires 12/31/2021



Legacy Care, Inc.  
**Legacy Sports Family Entertainment Park**  
6321 SOUTH ELLSWORTH ROAD, MESA, AZ 85212

**CLIENT CONTACT**  
Legacy Care, Inc.  
1900 W Chandler Blvd.  
Chandler, AZ 85224

**PROJECT NO.** 2020\_047  
**DATE OF ISSUE** 02.18.2021

**REVISION NO.**  
**DATE**

**PROJECT TEAM** ed studio  
**DRAWN BY** TL JC JD


**PROJECT PHASE** design review #5

**SHEET CONTENTS** architectural site plan


**SHEET NO.** AS107

Orcutt Winslow Project 2020\_047 Legacy Sports Family Entertainment Park, site sheet AS107 architectural site plan was printed by # Last saved by on Thursday, February 18, 2021 at 6:08 PM. File found at B:\cloud\OW\Bimcloud\OW Bimcloud - Bimcloud\Education Studio\Legacy Sports Complex\20\_047 Legacy Sports Complex - Buildings BR

Orcutt Winslow Project 2020\_047 Legacy Sports Family Entertainment Park, site sheet AS108 architectural site plan was printed by # Last saved by on Thursday, February 18, 2021 at 6:07 PM. file found at BIMcloud: OW BIMcloud - BIMcloudEducation Studio\Legacy Sports Complex\20\_047 Legacy Sports Complex - Buildings BR

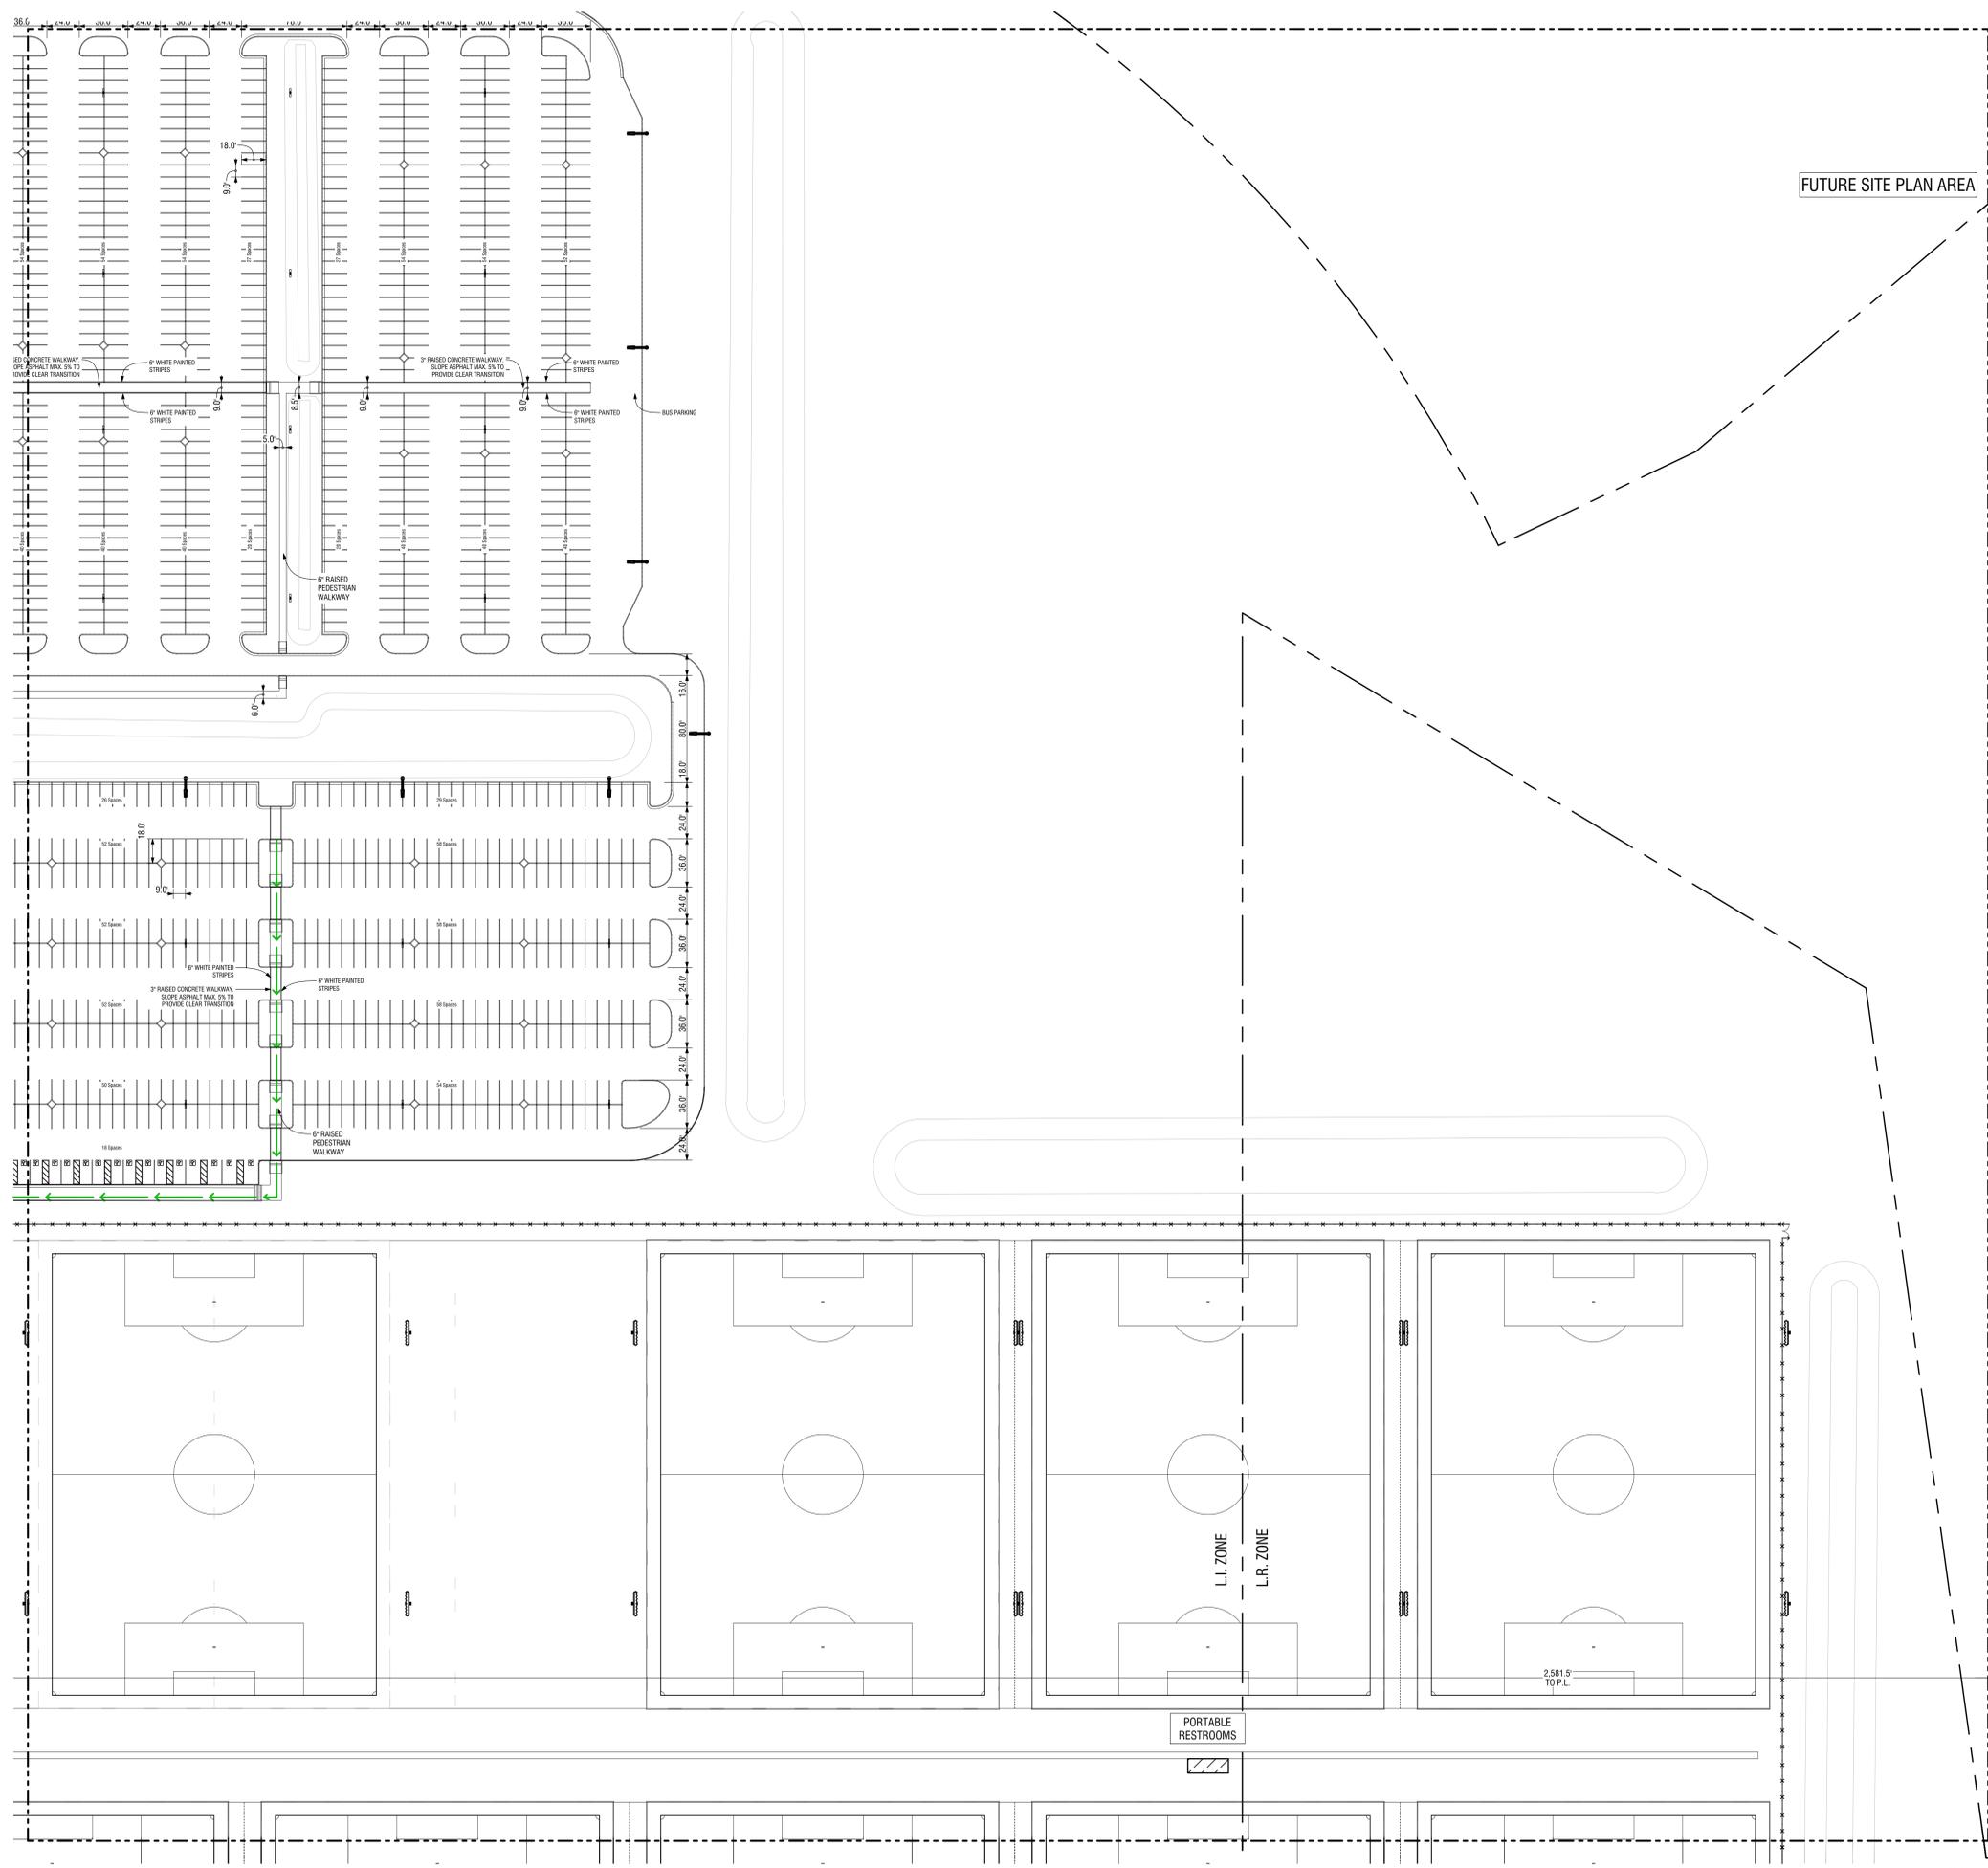

- SITE PLAN LEGEND**
-  BROOM FINISH CONCRETE
  -  BROOM FINISH CONCRETE FIRELANE OVER 6" ABC TYP. W CONTROL EXPANSION JOINTS. PER DETAILS
  -  ASPHALT CONCRETE PAVING
  -  DECOMPOSED GRANITE
  -  STABILIZED DECOMPOSED GRANITE
  -  GRASS
  -  ARTIFICIAL TURF COLOR 1/COLOR 2
  -  INFIELD GRADE DIRT MIX
  -  VAN ACCESSIBLE H.C. PARKING SIGN
  -  ACCESSIBLE H.C. PARKING SIGN
  -  FIRE HYDRANT - SEE CIVIL DRAWINGS FOR ADDITIONAL INFORMATION
  -  PAINTED DIRECTIONAL ARROW ON PAVING
  -  FIRE DEPARTMENT CONNECTION
  -  REMOTE FIRE DEPARTMENT CONNECTION
  -  FIRE DEPARTMENT KEY BOX LOCATION
  -  HIGH DENSITY FIELD LIGHT POLE / FIXTURES
  -  LIGHT POLE / FIXTURES
  -  ACCESSIBLE PATH OF TRAVEL
  -  35' x 55' FIRE APPARATUS TURNING RADIUS
  -  8'-0" TALL VINYL WRAPPED CHAINLINK FENCE
  -  3'-0" TALL VINYL WRAPPED CHAINLINK FENCE
  -  8'-0" TALL VINYL WRAPPED CHAINLINK FENCE. SEE BACKSTOP/BATTER'S EYE DETAILS

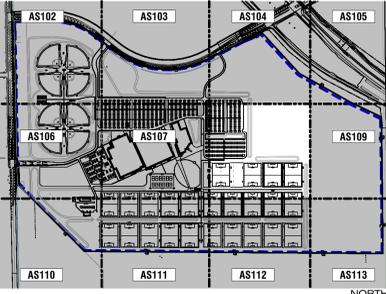

**1 SITE PLAN**  
0 20' 50' 100'

2929 n central ave  
eleventh floor  
phoenix arizona 85012  
sundberg.m@owp.com

602.257.1764 t  
602.257.9029 f  
www.owp.com




Legacy Care, Inc.  
**Legacy Sports Family Entertainment Park**  
6321 SOUTH ELLSWORTH ROAD, MESA, AZ 85212

**CLIENT CONTACT**  
Legacy Care, Inc.  
1900 W Chandler Blvd.  
Chandler, AZ 85224

**PROJECT NO.** 2020\_047  
**DATE OF ISSUE** 02.18.2021

**REVISION NO.**  
**DATE**


**PROJECT TEAM** ed studio  
**DRAWN BY** TL JC JD

**PROJECT PHASE** design review #5

**SHEET CONTENTS**  
architectural site plan

**SHEET NO.**  
**AS108**

Orcutt Winslow Project 2020\_047 Legacy Sports Family Entertainment Park, site sheet AS109 architectural site plan was printed by # Last saved by on Thursday, February 18, 2021 at 6:07 PM. file found at BIMcloud: OW BIMcloud - BIMcloud/Education Studio/legacy Sports Complex20\_047 Legacy Sports Complex - Buildings BR

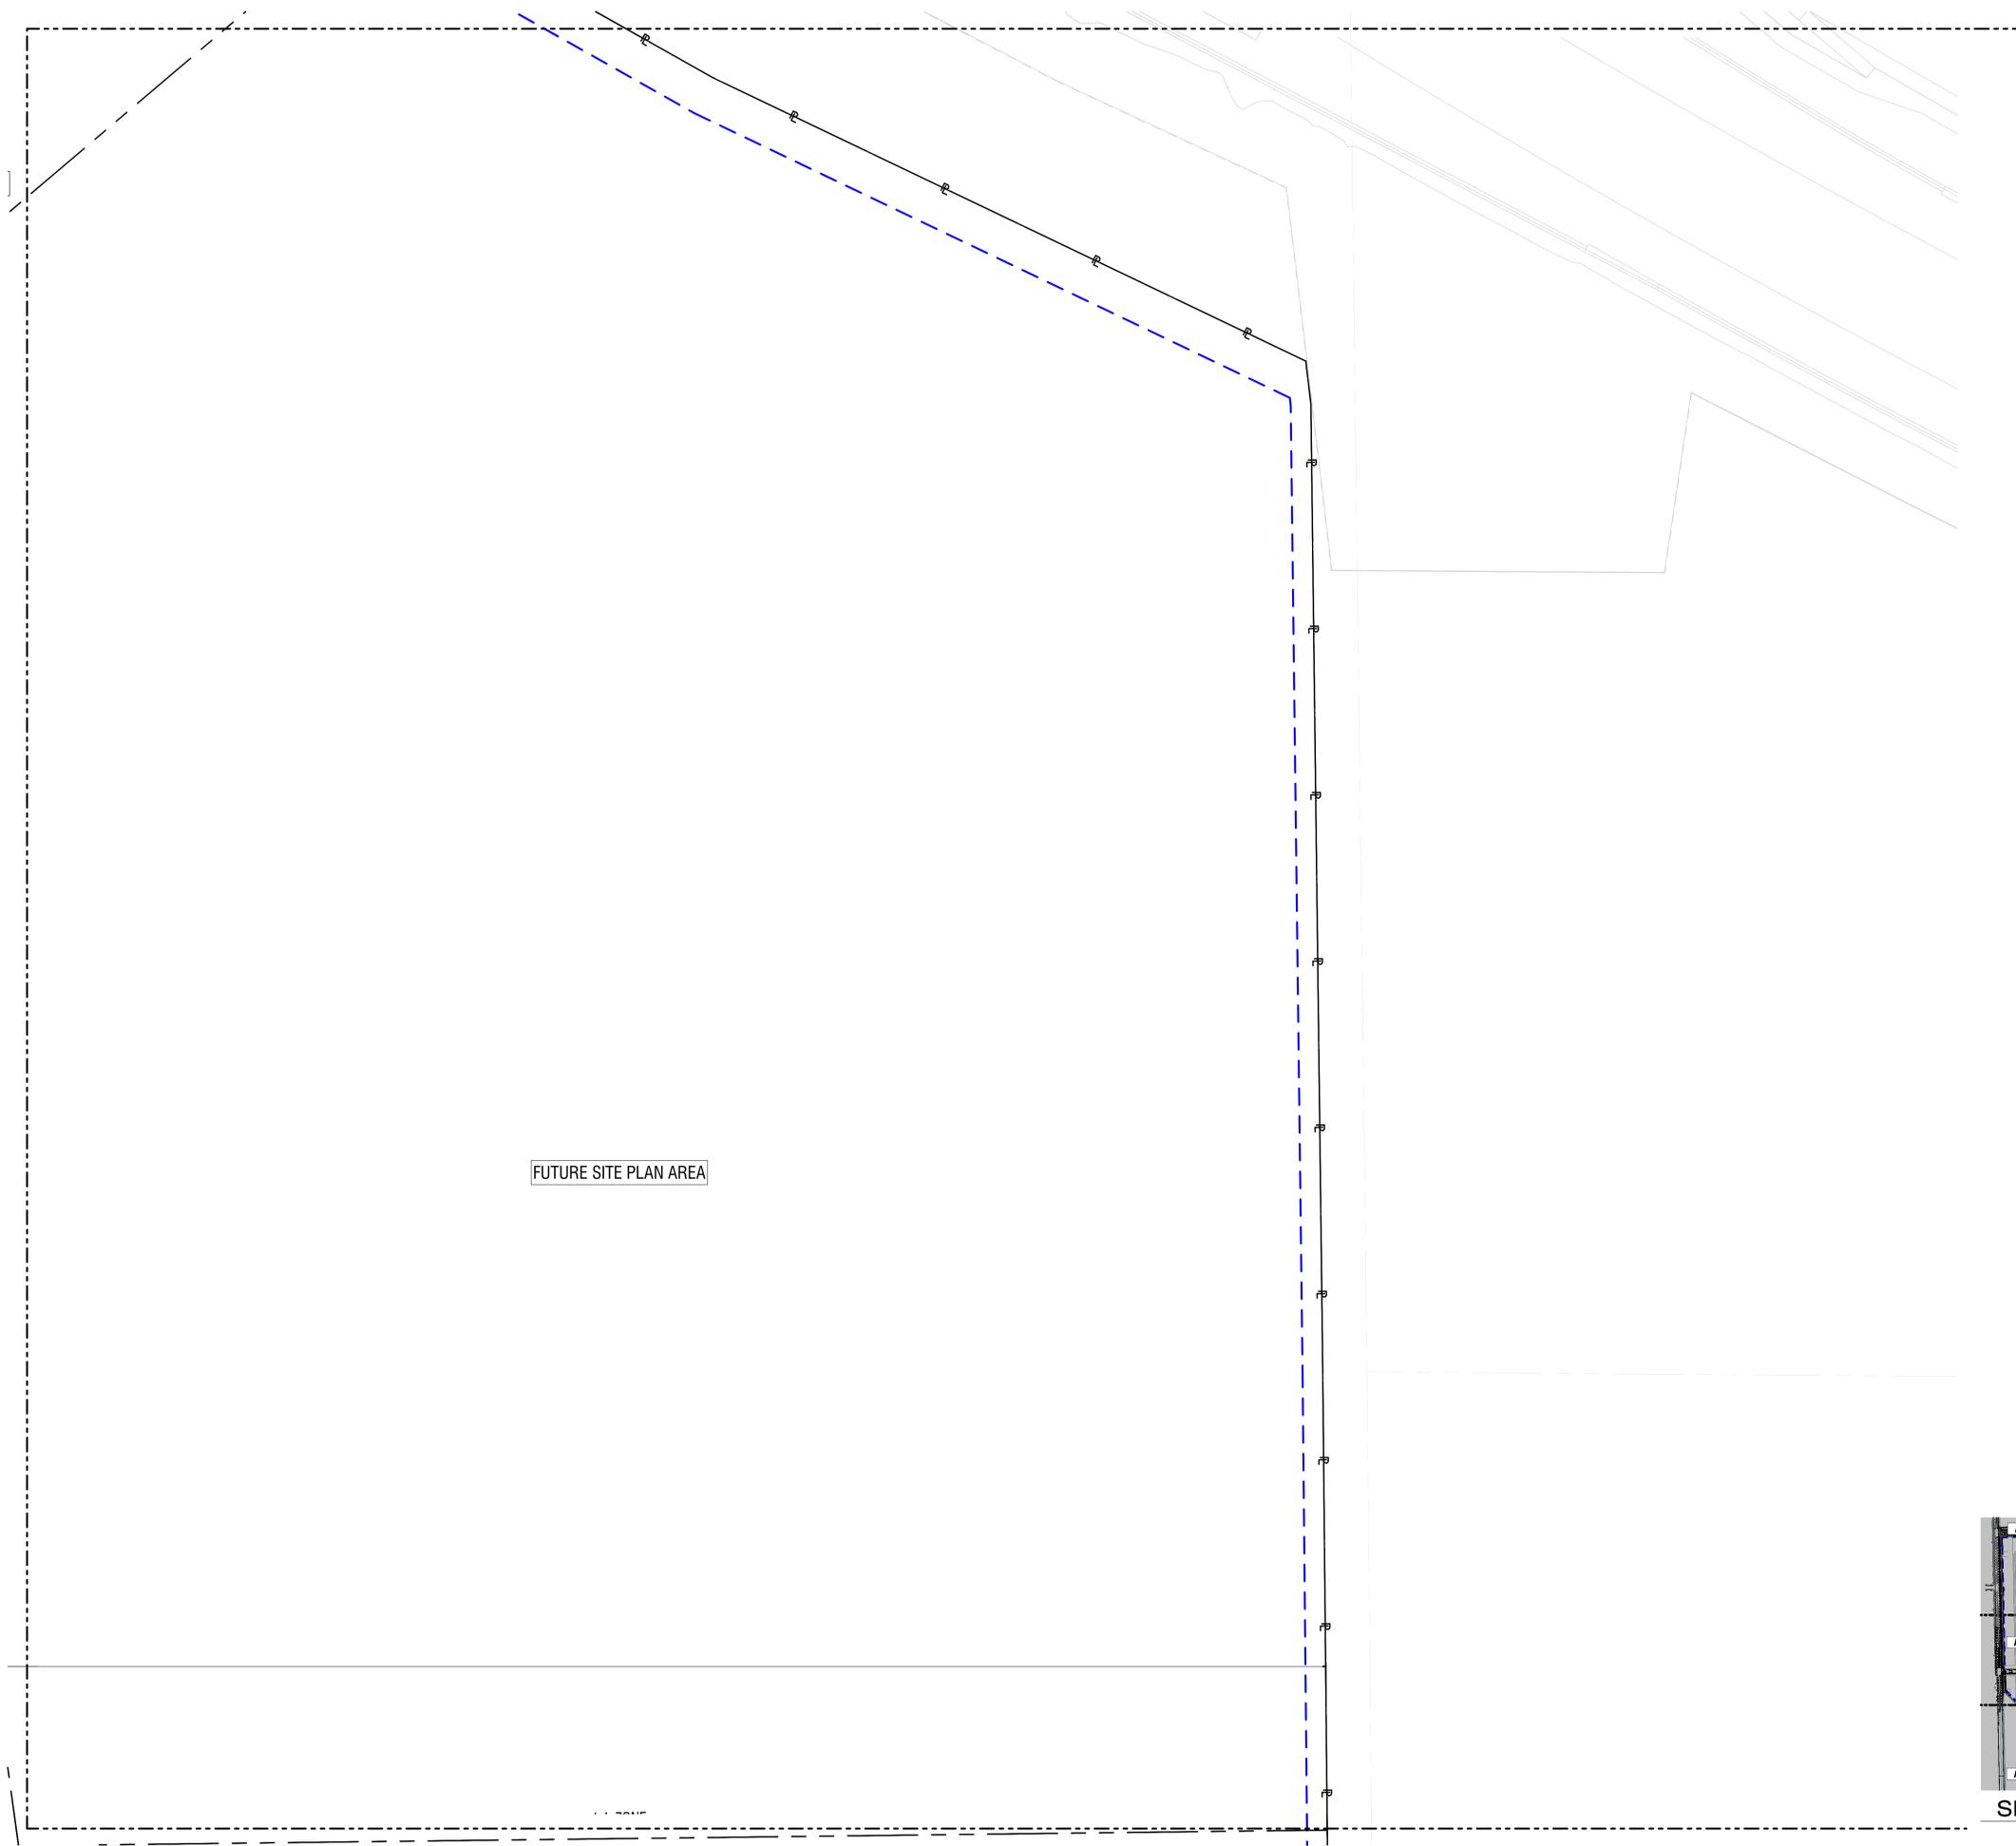


FUTURE SITE PLAN AREA

**1** SITE PLAN  
0 20' 50' 100'



**SITE PLAN LEGEND**

	BROOM FINISH CONCRETE
	BROOM FINISH CONCRETE FIRELANE OVER 6" ABC TYP. W CONTROL EXPANSION JOINTS. PER DETAILS
	ASPHALT CONCRETE PAVING
	DECOMPOSED GRANITE
	STABILIZED DECOMPOSED GRANITE
	GRASS
	ARTIFICIAL TURF COLOR 1/COLOR 2
	INFIELD GRADE DIRT MIX
	VAN ACCESSIBLE H.C. PARKING SIGN
	ACCESSIBLE H.C. PARKING SIGN
	FIRE HYDRANT. SEE CIVIL DRAWINGS FOR ADDITIONAL INFORMATION.
	PAINTED DIRECTIONAL ARROW ON PAVING.
	FIRE DEPARTMENT CONNECTION.
	REMOTE FIRE DEPARTMENT CONNECTION.
	FIRE DEPARTMENT KEY BOX LOCATION.
	HIGH DENSITY FIELD LIGHT POLE / FIXTURES.
	LIGHT POLE / FIXTURES.
	ACCESSIBLE PATH OF TRAVEL.
	35' R/ 55' R FIRE APPARATUS TURNING RADIUS.
	8'-0" TALL VINYL WRAPPED CHAINLINK FENCE.
	3'-0" TALL VINYL WRAPPED CHAINLINK FENCE.
	8'-0" TALL VINYL WRAPPED CHAINLINK FENCE. SEE BACKSTOP/BATTER'S EYE DETAILS.

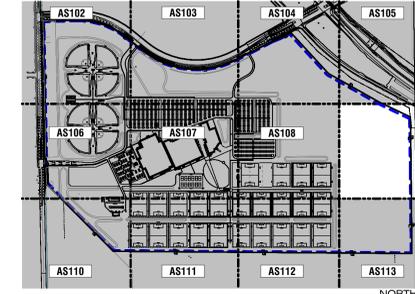

SITE KEY PLAN

2929 n central ave  
eleventh floor  
phoenix arizona 85012  
sundberg.m@owp.com

602.257.1764 t  
602.257.9029 f  
www.owp.com

**orcutt winslow**

*Michael Sundberg*  
54055  
MICHAEL  
SUNDBERG  
ARCHITECT  
PHOENIX, AZ 85018  
expiries 12/31/2021

© 2021 The drawings or related items, or any individual elements and the property of the Architect/Engineer/Planner and shall remain the property. The design professional shall not be responsible for any alterations, modifications or additions made to the drawings by any party other than the design professional. One of the drawings shall be retained in the project file for which it was prepared and available to the project owner and any other party at all times. 



Legacy Care, Inc.  
**Legacy Sports Family Entertainment Park**  
6321 SOUTH ELLSWORTH ROAD, MESA, AZ 85212

CLIENT CONTACT  
Legacy Care, Inc. 602.980.5073 t  
1900 W Chandler Blvd.  
Chandler, AZ 85224

PROJECT NO. 2020\_047  
DATE OF ISSUE 02.18.2021

REVISION NO. DATE


PROJECT TEAM ed studio  
DRAWN BY TL JC JD

PROJECT PHASE design review #5

SHEET CONTENTS architectural site plan

SHEET NO. AS109


Orcutt Winslow Project 2020\_047 Legacy Sports Family Entertainment Park, site sheet AS110 architectural site plan was printed by # Last saved by on Thursday, February 18, 2021 at 6:07 PM. File found at BIMcloud: OW BIMcloud - BIMcloud/Education Studio/legacy Sports Complex20\_047 Legacy Sports Complex - Buildings BR

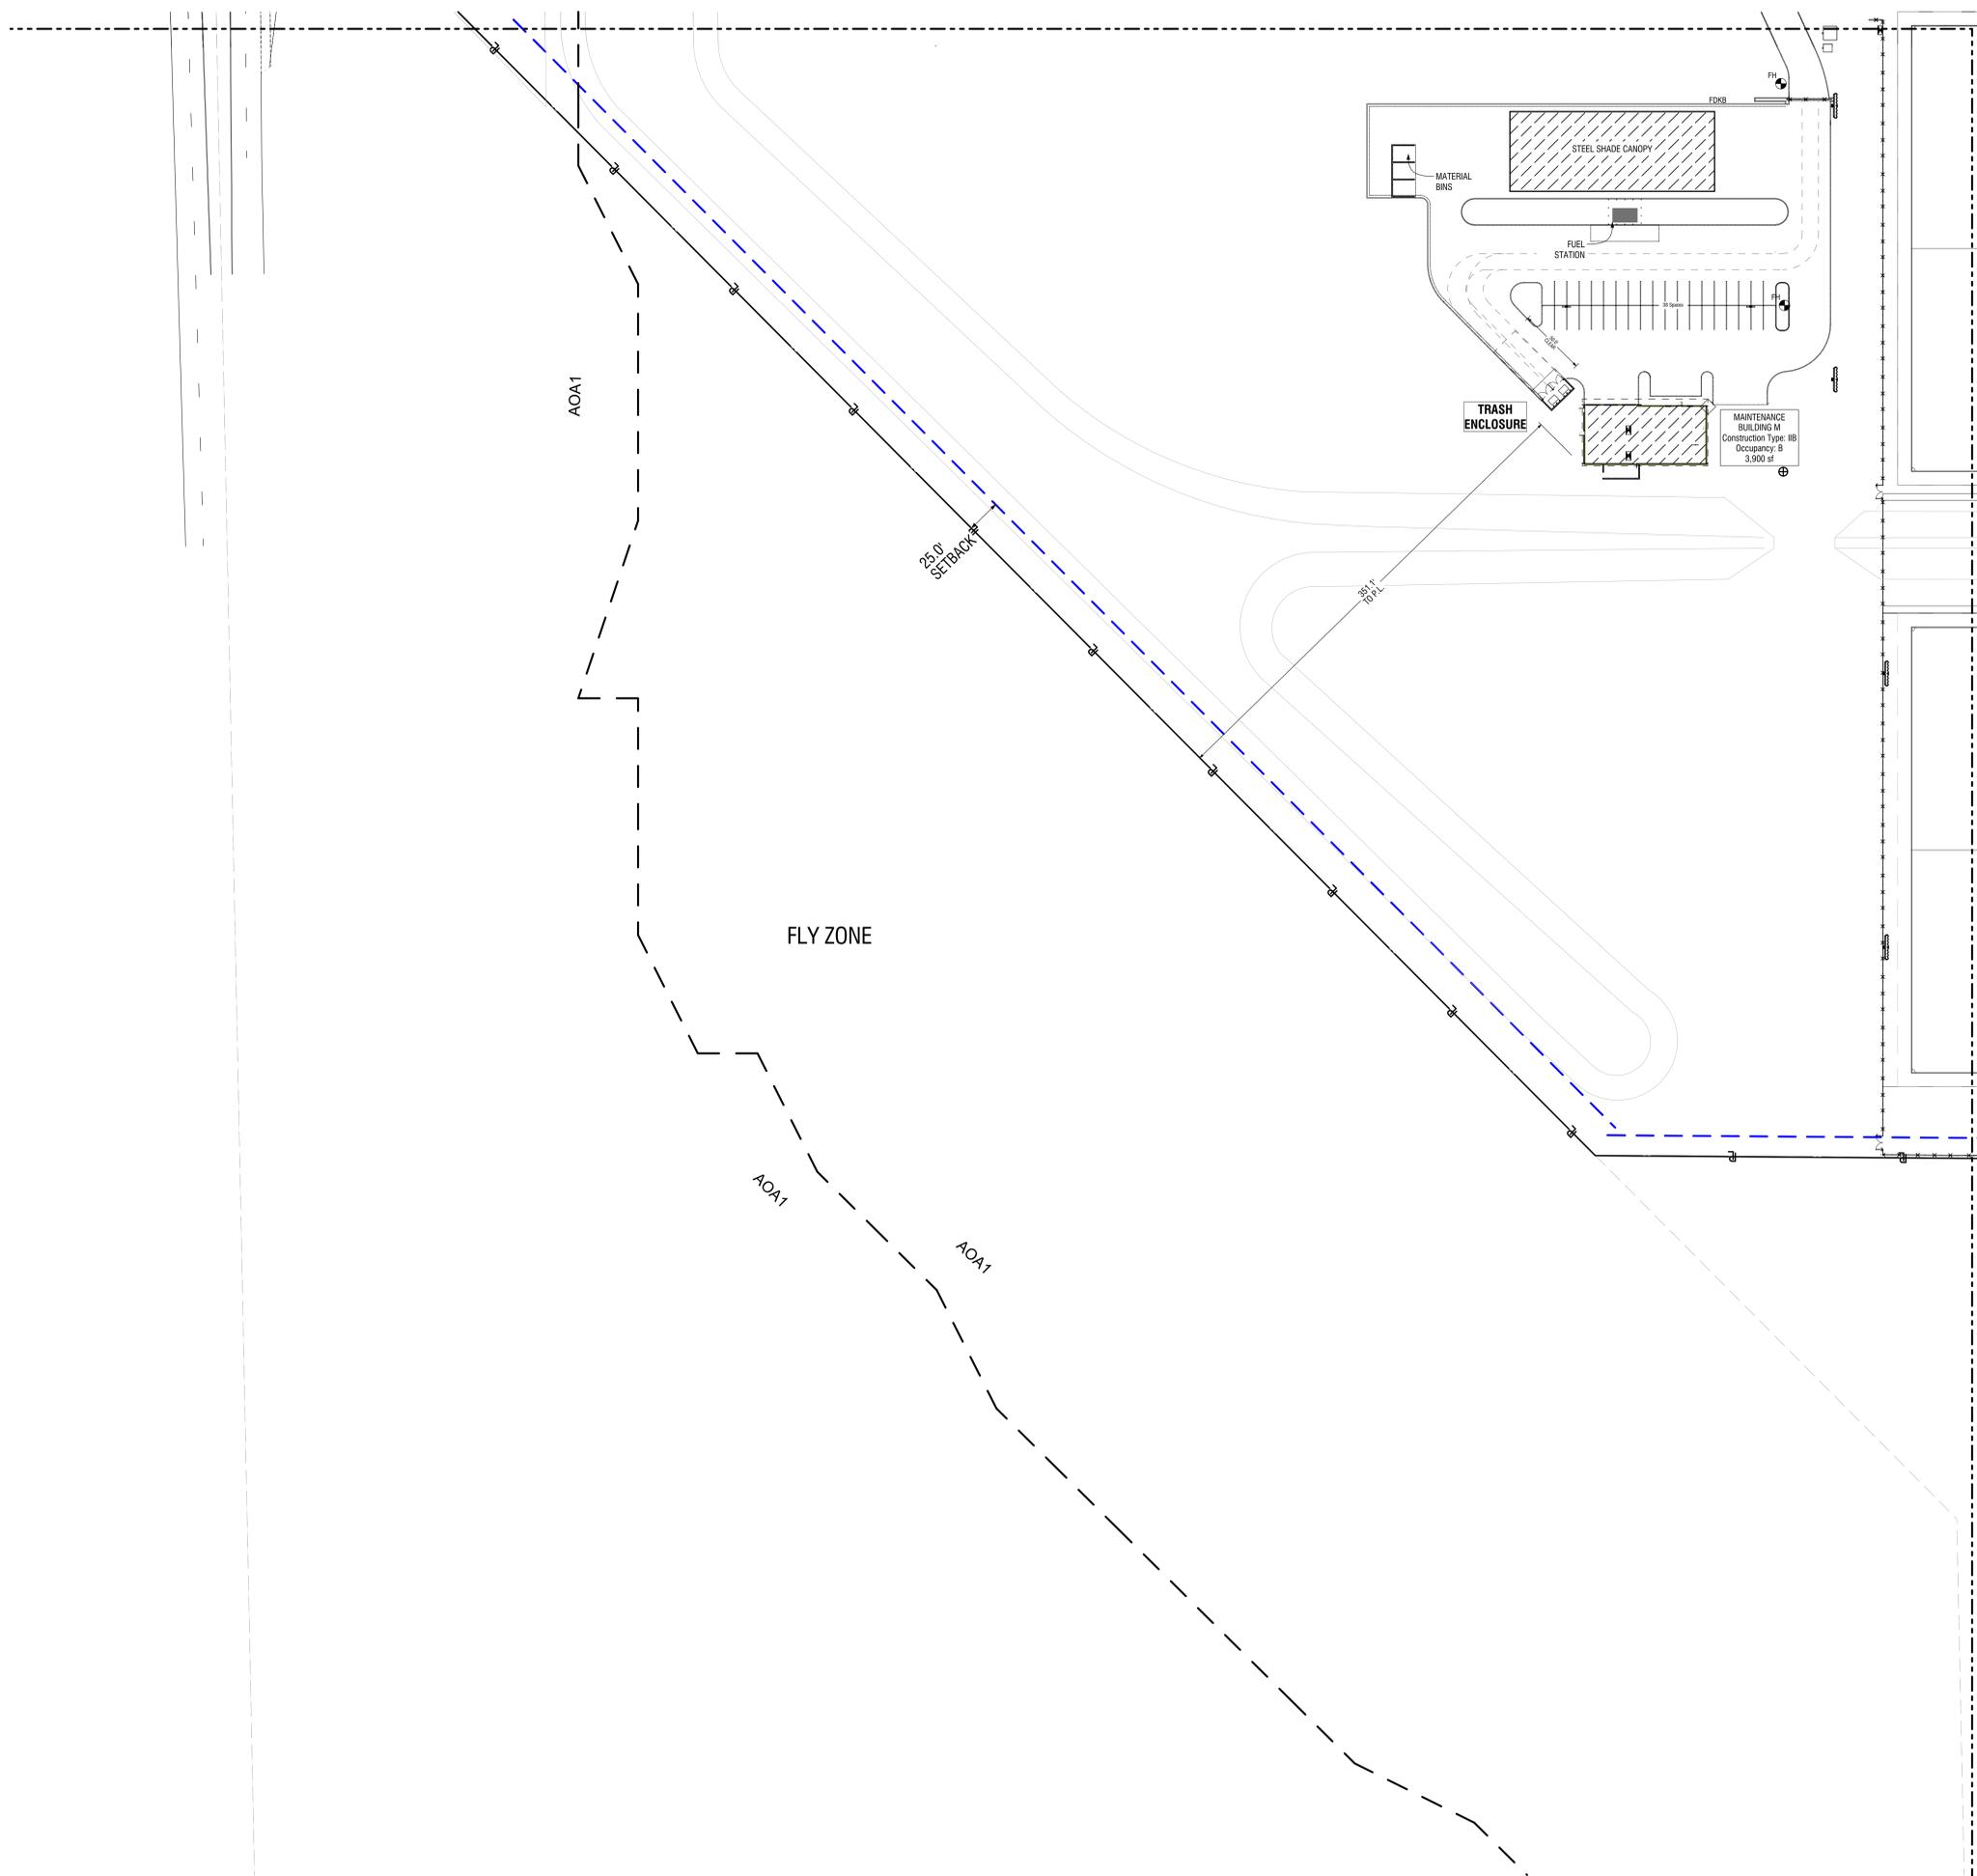

**1** SITE PLAN  
0 20' 50' 100'

**SITE PLAN LEGEND**

	BROOM FINISH CONCRETE
	BROOM FINISH CONCRETE FIRE LANE OVER 6" ABC TYP. W/ CONTROL EXPANSION JOINTS. PER DETAILS.
	ASPHALT CONCRETE PAVING
	DECOMPOSED GRANITE
	STABILIZED DECOMPOSED GRANITE
	GRASS
	ARTIFICIAL TURF COLOR 1/COLOR 2
	INFIELD GRADE DIRT MIX
	VAN ACCESSIBLE H.C. PARKING SIGN
	ACCESSIBLE H.C. PARKING SIGN
	FIRE HYDRANT. SEE CIVIL DRAWINGS FOR ADDITIONAL INFORMATION.
	PAINTED DIRECTIONAL ARROW ON PAVING.
	FIRE DEPARTMENT CONNECTION.
	REMOTE FIRE DEPARTMENT CONNECTION.
	FIRE DEPARTMENT KEY BOX LOCATION.
	HIGH DENSITY FIELD LIGHT POLE / FIXTURES.
	LIGHT POLE / FIXTURES.
	ACCESSIBLE PATH OF TRAVEL.
	35' X 55' FIRE APPARATUS TURNING RADIUS.
	8'-0" TALL VINYL WRAPPED CHAINLINK FENCE.
	3'-0" TALL VINYL WRAPPED CHAINLINK FENCE.
	8'-0" TALL VINYL WRAPPED CHAINLINK FENCE. SEE BACKSTOP/BATTER'S EYE DETAILS.

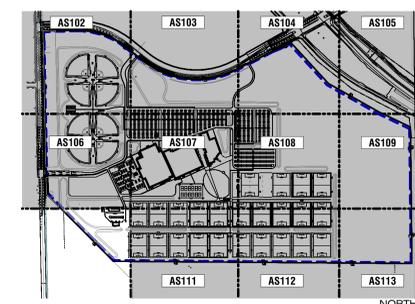

**SITE KEY PLAN**

2929 n central ave  
eleventh floor  
phoenix arizona 85012  
sundberg.m@owp.com

602.257.1764 t  
602.257.9029 f  
www.owp.com

**Michael Sundberg**  
Professional Engineer  
No. 54055  
Arizona State Board of Professional Engineers and Surveyors  
exp. 12/31/2021

© 2021 The Designer or architect, engineer, or professional contractor and the client/owner/contractor are not responsible for the accuracy of the information contained herein. The Designer or architect, engineer, or professional contractor shall not be responsible for any damages, modifications or omissions made to the drawings by any party other than the design professional. One of the drawings shall be retained in the original and shall be used for any subsequent work. 



**Legacy Care, Inc.**  
**Legacy Sports Family Entertainment Park**  
6321 SOUTH ELLSWORTH ROAD, MESA, AZ 85212

**CLIENT CONTACT**  
Legacy Care, Inc. 602.980.5073 t  
1900 W Chandler Blvd.  
Chandler, AZ 85224

**PROJECT NO.** 2020\_047  
**DATE OF ISSUE** 02.18.2021

**REVISION NO.** \_\_\_\_\_  
**DATE** \_\_\_\_\_


**PROJECT TEAM** ed studio  
**DRAWN BY** TL JC JD

**PROJECT PHASE** design review #5

**SHEET CONTENTS**  
architectural site plan


**SHEET NO.**  
**AS110**

Orcutt Winslow Project 2020\_047 Legacy Sports Family Entertainment Park, site sheet AS111 architectural site plan was printed by # last saved by on Thursday, February 18, 2021 at 6:08 PM. file found at BIMcloud: OW BIMcloud - BIMcloudEducation Studio\Legacy Sports Complex\20\_047 Legacy Sports Complex - Buildings BR

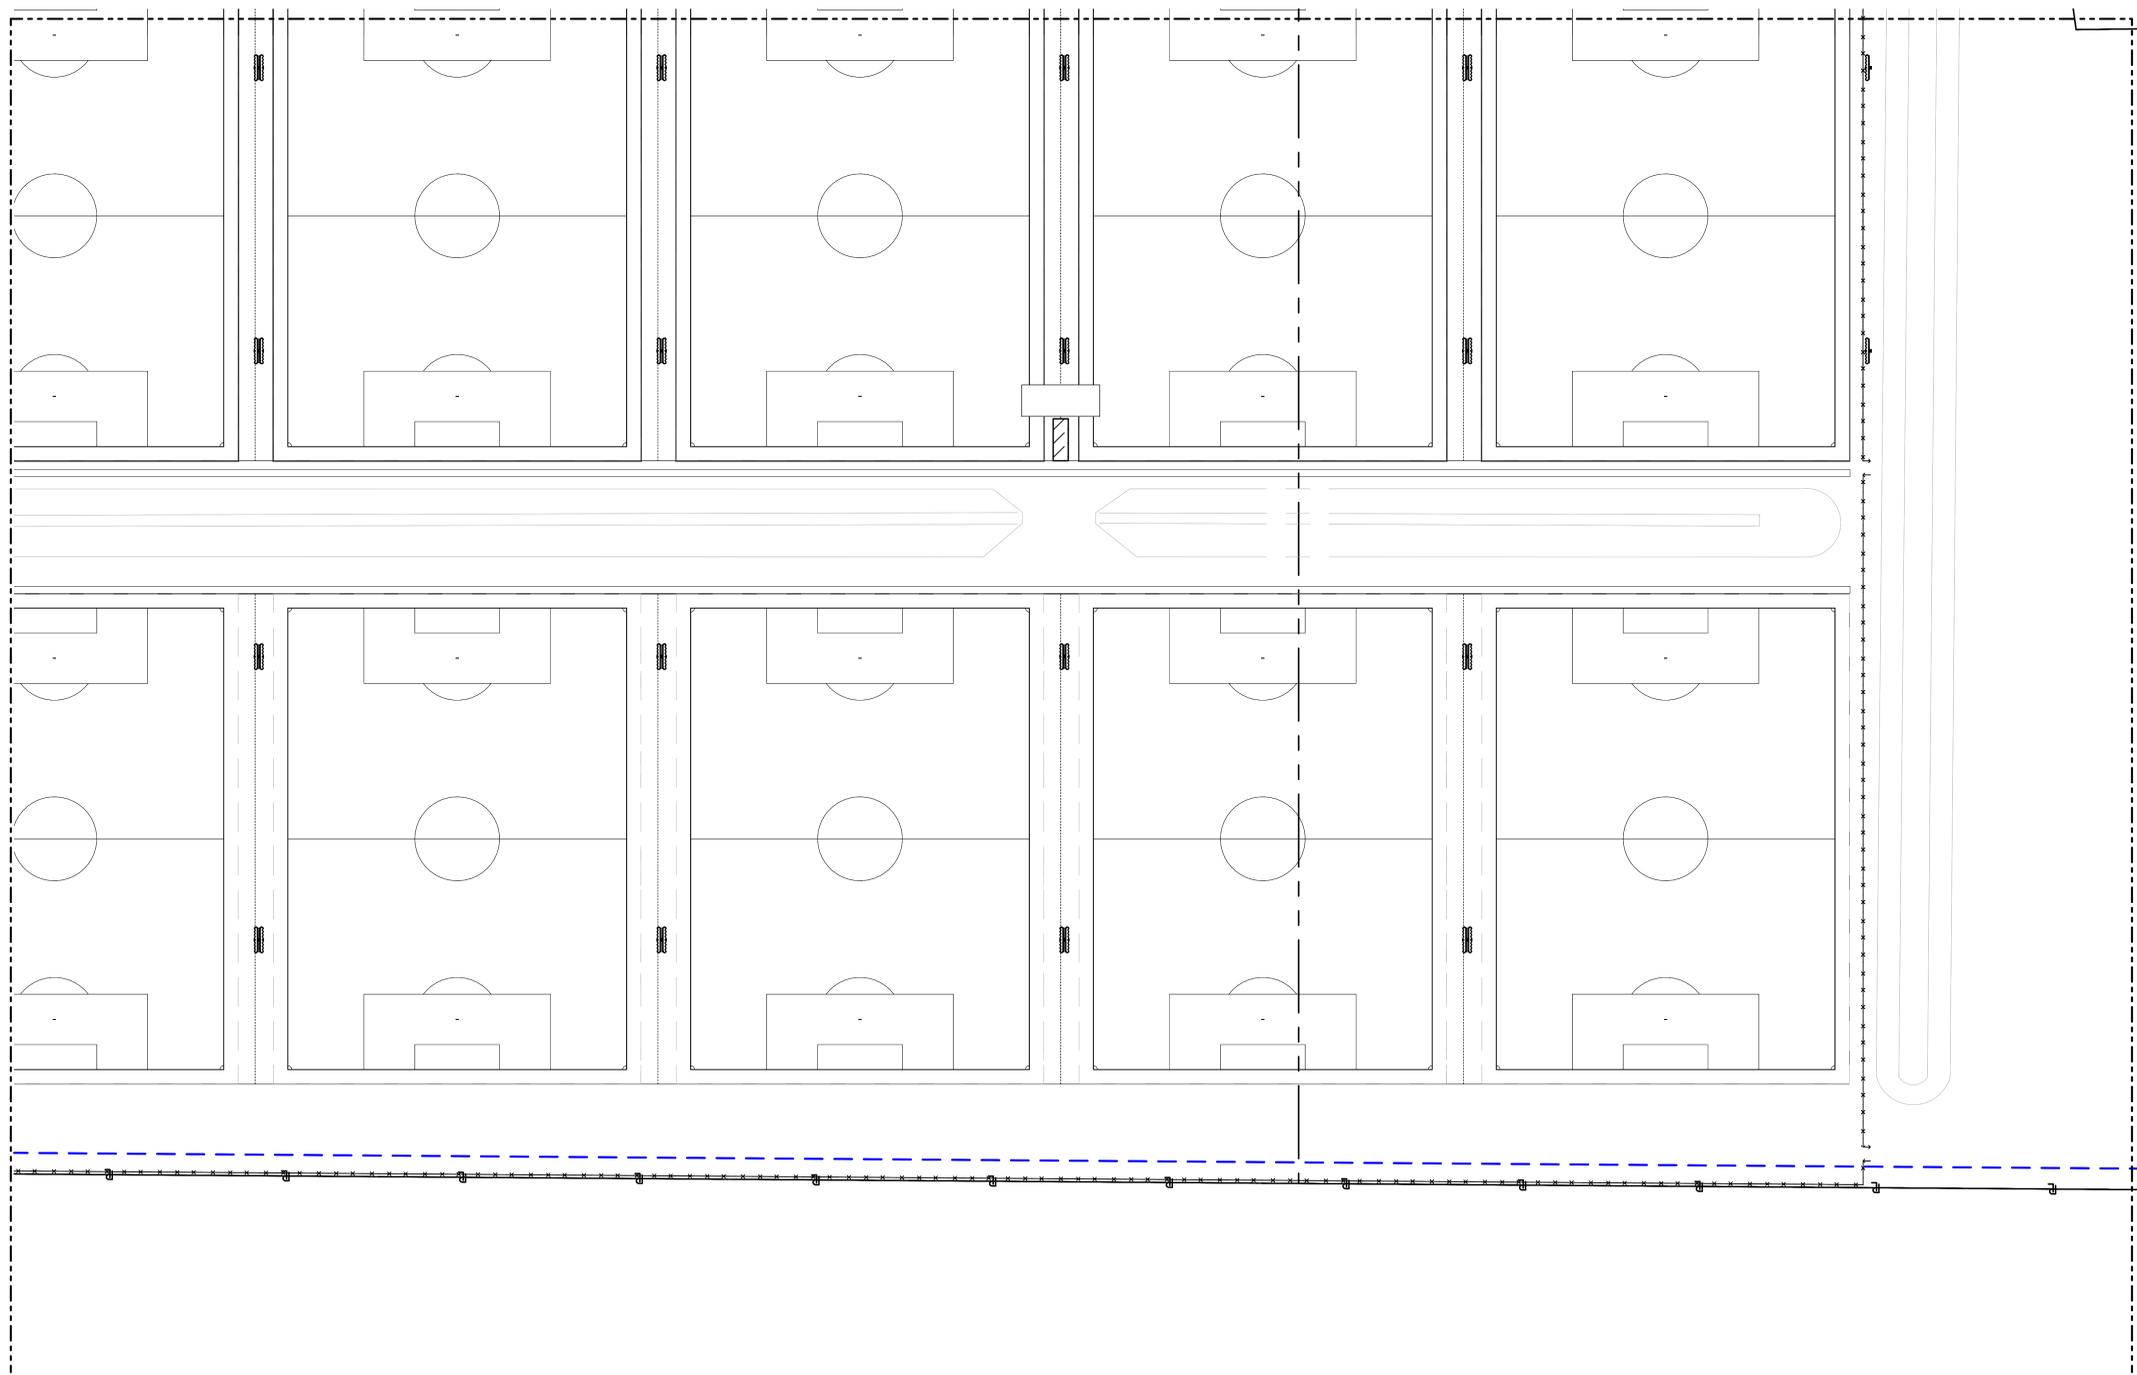

**SITE PLAN LEGEND**

	BROOM FINISH CONCRETE
	BROOM FINISH CONCRETE FIRELANE OVER 8" ABC TYP. W CONTROL EXPANSION JOINTS. PER DETAILS.
	ASPHALT CONCRETE PAVING
	DECOMPOSED GRANITE
	STABILIZED DECOMPOSED GRANITE
	GRASS
	ARTIFICIAL TURF COLOR 1/COLOR 2
	INFIELD GRADE DIRT MIX
	VAN ACCESSIBLE H.C. PARKING SIGN
	ACCESSIBLE H.C. PARKING SIGN
	FIRE HYDRANT. SEE CIVIL DRAWINGS FOR ADDITIONAL INFORMATION.
	PAINTED DIRECTIONAL ARROW ON PAVING.
	FIRE DEPARTMENT CONNECTION.
	REMOTE FIRE DEPARTMENT CONNECTION.
	FIRE DEPARTMENT KEY BOX LOCATION.
	HIGH DENSITY FIELD LIGHT POLE / FIXTURES.
	LIGHT POLE / FIXTURES.
	ACCESSIBLE PATH OF TRAVEL.
	35' X 55' FIRE APPARATUS TURNING RADIUS.
	8'-0" TALL VINYL WRAPPED CHAINLINK FENCE.
	3'-0" TALL VINYL WRAPPED CHAINLINK FENCE.
	8'-0" TALL VINYL WRAPPED CHAINLINK FENCE. SEE BACKSTOP/BATTER'S EYE DETAILS.

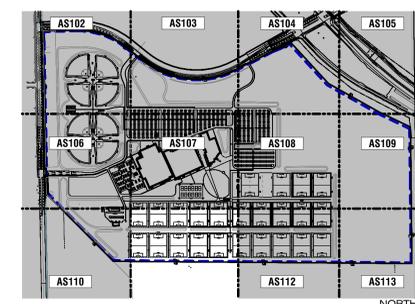

**SITE KEY PLAN**

2929 n central ave  
eleventh floor  
phoenix arizona 85012  
sundberg.m@owp.com

602.257.1764 t  
602.257.9029 f  
www.owp.com

© 2021 The Designer or architect, owner, or professional engineer and the preparer of the drawings hereby certify that the drawings are the work of the Designer, Engineer, Architect, or other professional and that the Designer, Engineer, Architect, or other professional is duly licensed to practice in the State of Arizona. The Designer, Engineer, Architect, or other professional shall not be held responsible for any errors or omissions in the drawings or for any consequences that may result from the use of the drawings. 



Legacy Care, Inc.  
**Legacy Sports Family Entertainment Park**  
6321 SOUTH ELLSWORTH ROAD, MESA, AZ 85212

**CLIENT CONTACT**  
Legacy Care, Inc.  
1900 W Chandler Blvd.  
Chandler, AZ 85224

**PROJECT NO.** 2020\_047  
**DATE OF ISSUE** 02.18.2021


**REVISION NO.** \_\_\_\_\_  
**DATE** \_\_\_\_\_

**PROJECT TEAM** ed studio  
**DRAWN BY** TL JC JD

**PROJECT PHASE** design review #5


**SHEET CONTENTS**  
architectural site plan

**SHEET NO.**  
**AS111**

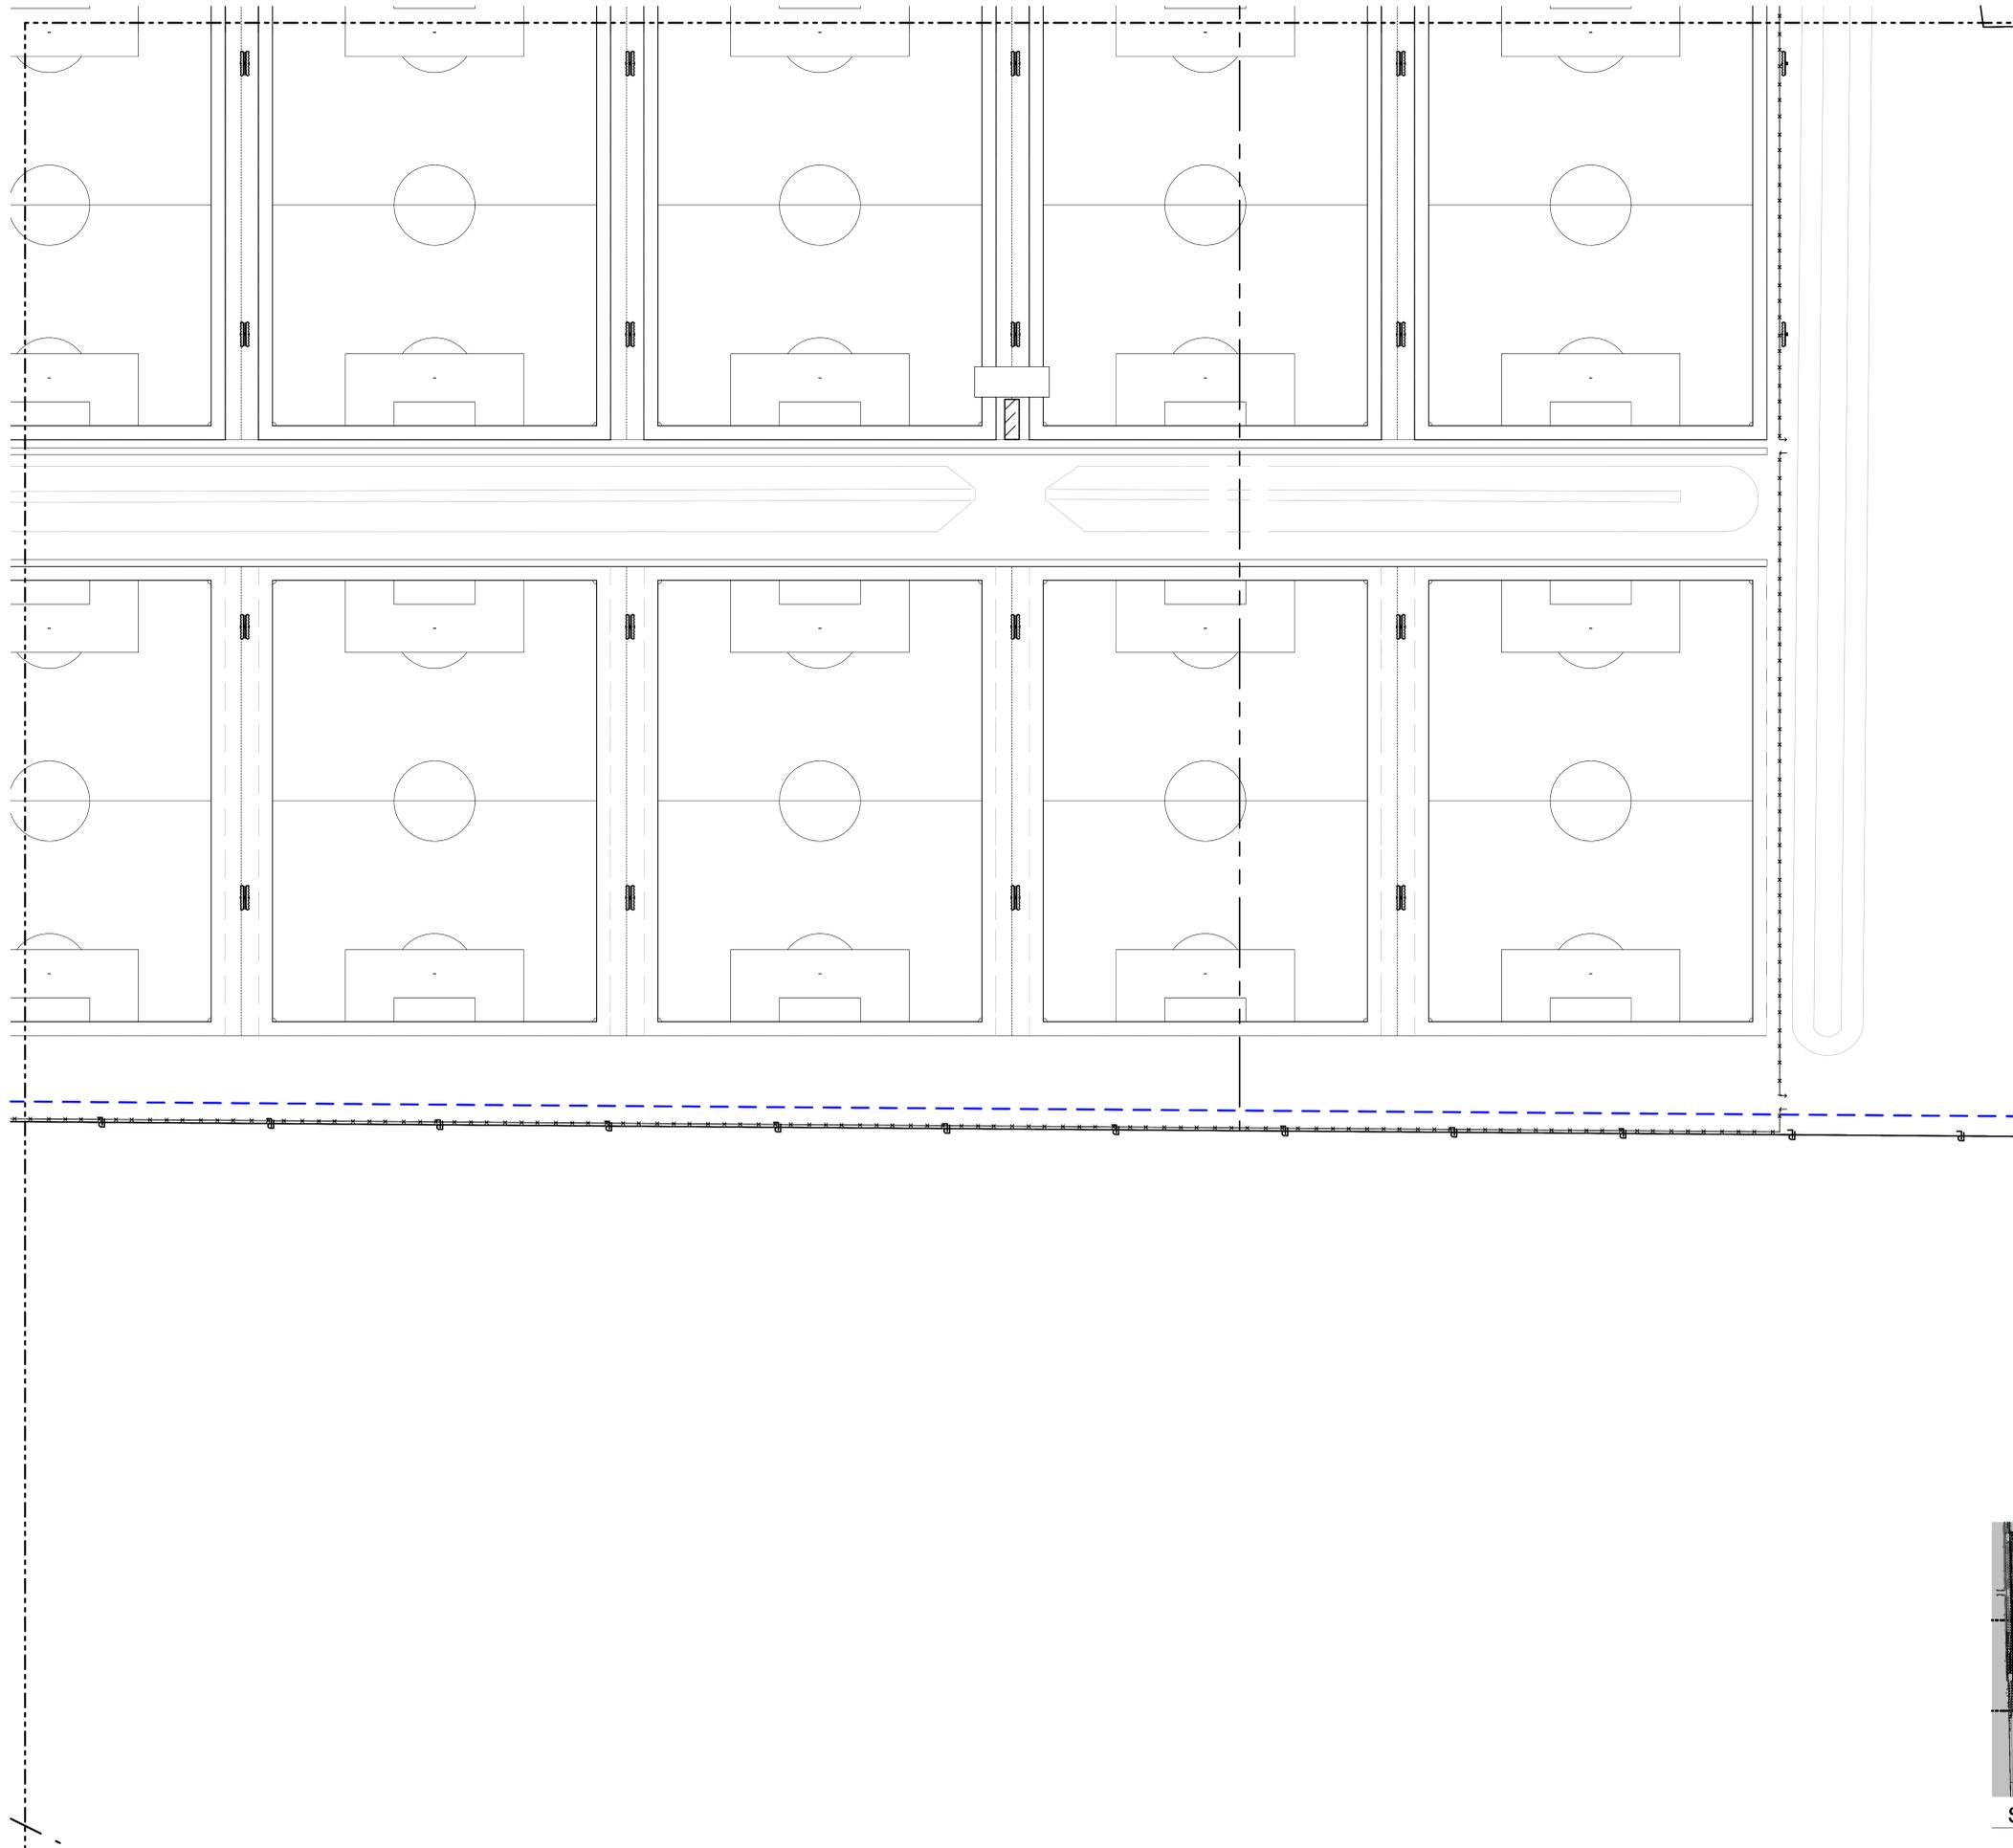

**SITE PLAN LEGEND**

	BROOM FINISH CONCRETE
	BROOM FINISH CONCRETE FIRELANE OVER 8" ABC TYP. W CONTROL EXPANSION JOINTS. PER DETAILS.
	ASPHALT CONCRETE PAVING
	DECOMPOSED GRANITE
	STABILIZED DECOMPOSED GRANITE
	GRASS
	ARTIFICIAL TURF COLOR 1/COLOR 2
	INFIELD GRADE DIRT MIX
	VAN ACCESSIBLE H.C. PARKING SIGN
	ACCESSIBLE H.C. PARKING SIGN
	FIRE HYDRANT. SEE CIVIL DRAWINGS FOR ADDITIONAL INFORMATION.
	PAINTED DIRECTIONAL ARROW ON PAVING.
	FIRE DEPARTMENT CONNECTION.
	REMOTE FIRE DEPARTMENT CONNECTION.
	FIRE DEPARTMENT KEY BOX LOCATION.
	HIGH DENSITY FIELD LIGHT POLE / FIXTURES.
	LIGHT POLE / FIXTURES.
	ACCESSIBLE PATH OF TRAVEL.
	35' R/55' R FIRE APPARATUS TURNING RADIUS.
	8'-0" TALL VINYL WRAPPED CHAINLINK FENCE.
	3'-0" TALL VINYL WRAPPED CHAINLINK FENCE.
	8'-0" TALL VINYL WRAPPED CHAINLINK FENCE. SEE BACKSTOP/BATTER'S EYE DETAILS.

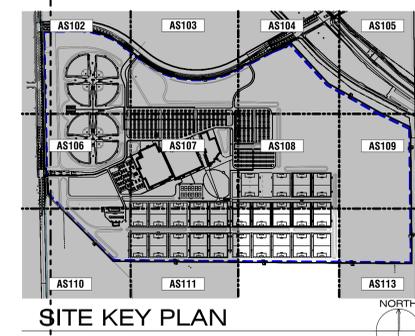

**1 SITE PLAN**  
0 20' 50' 100'



2929 n central ave  
eleventh floor  
phoenix arizona 85012  
sundberg.m@owp.com

602.257.1764 t  
602.257.9029 f  
www.owp.com



Legacy Care, Inc.  
**Legacy Sports Family Entertainment Park**  
6321 SOUTH ELLSWORTH ROAD, MESA, AZ 85212

CLIENT CONTACT  
Legacy Care, Inc. 602.980.5073 t  
1900 W Chandler Blvd.  
Chandler, AZ 85224

PROJECT NO. DATE OF ISSUE  
**2020\_047 02.18.2021**

REVISION NO. DATE

PROJECT TEAM DRAWN BY  
ed studio TL JC JD


PROJECT PHASE  
design review #5

SHEET CONTENTS  
architectural site plan

SHEET NO.  
**AS112**

Orcutt Winslow Project 2020\_047 Legacy Sports Family Entertainment Park, site sheet AS112 architectural site plan was printed by # last saved by on Thursday, February 18, 2021, at 6:08 PM. file found at BIMcloud: OW BIMcloud - BIMcloud/Education Studio/Legacy Sports Complex/20\_047 Legacy Sports Complex - Buildings BR

Orcutt Winslow Project 2020\_047 Legacy Sports Family Entertainment Park, site sheet AS113 architectural site plan was printed by # Last saved by on Thursday, February 18, 2021 at 6:08 PM. file found at BIMcloud: OW BIMcloud - BIMcloud/Education Studio/legacy Sports Complex20\_047 Legacy Sports Complex - Buildings BR

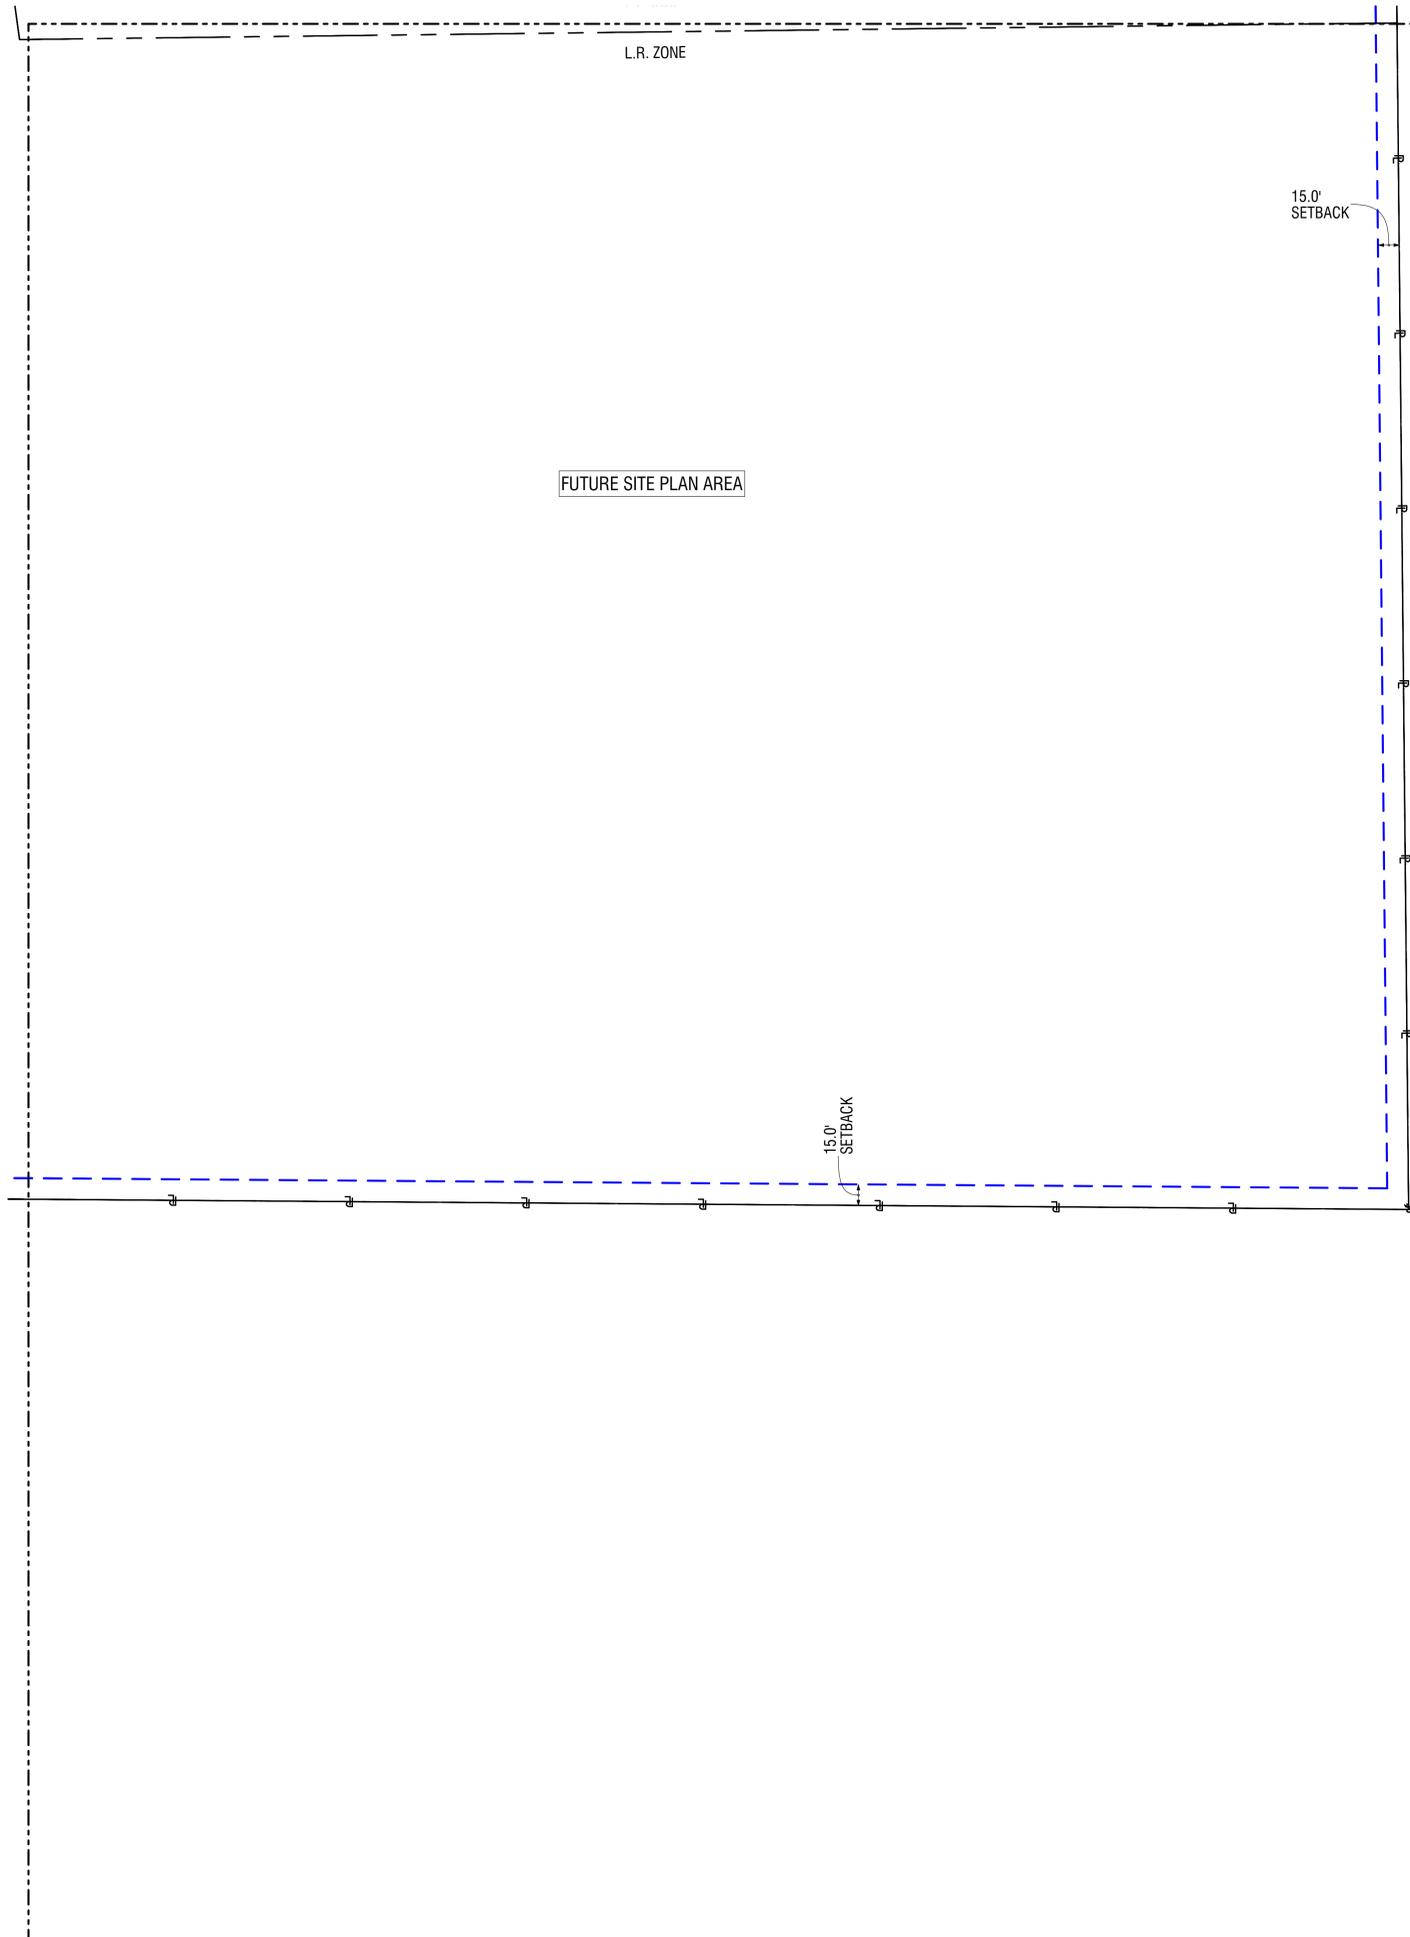

**SITE PLAN LEGEND**

	BROOM FINISH CONCRETE
	BROOM FINISH CONCRETE FIRELANE OVER 6" ABC TYP. W/ CONTROL EXPANSION JOINTS. PER DETAILS.
	ASPHALT CONCRETE PAVING
	DECOMPOSED GRANITE
	STABILIZED DECOMPOSED GRANITE
	GRASS
	ARTIFICIAL TURF COLOR 1/COLOR 2
	INFIELD GRADE DIRT MIX
	VAN ACCESSIBLE H.C. PARKING SIGN
	ACCESSIBLE H.C. PARKING SIGN
	FIRE HYDRANT. SEE CIVIL DRAWINGS FOR ADDITIONAL INFORMATION.
	PAINTED DIRECTIONAL ARROW ON PAVING.
	FIRE DEPARTMENT CONNECTION.
	REMOTE FIRE DEPARTMENT CONNECTION.
	FIRE DEPARTMENT KEY BOX LOCATION.
	HIGH DENSITY FIELD LIGHT POLE / FIXTURES.
	LIGHT POLE / FIXTURES.
	ACCESSIBLE PATH OF TRAVEL.
	35' X 55' FIRE APPARATUS TURNING RADIUS.
	8'-0" TALL VINYL WRAPPED CHAINLINK FENCE.
	3'-0" TALL VINYL WRAPPED CHAINLINK FENCE.
	8'-0" TALL VINYL WRAPPED CHAINLINK FENCE. SEE BACKSTOP/BATTER'S EYE DETAILS.

2929 n central ave  
eleventh floor  
phoenix arizona 85012  
sundberg.m@owp.com

602.257.1764 t  
602.257.9029 f  
www.owp.com



Legacy Care, Inc.  
**Legacy Sports Family Entertainment Park**  
6321 SOUTH ELLSWORTH ROAD, MESA, AZ 85212

CLIENT CONTACT  
Legacy Care, Inc. 602.980.5073 t  
1900 W Chandler Blvd.  
Chandler, AZ 85224

PROJECT NO. DATE OF ISSUE  
**2020\_047 02.18.2021**


REVISION NO. DATE

PROJECT TEAM DRAWN BY  
ed studio TL JC JD

PROJECT PHASE  
design review #5

SHEET CONTENTS  
architectural site plan

SHEET NO.  
**AS113**

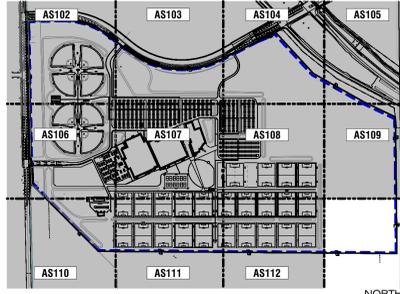

**SITE KEY PLAN**

**1 SITE PLAN**  
0 20' 50' 100'

