


TYPICAL UNIT 2nd FLOOR PLAN LIVABLE - 1,041 SQ. FT.



Copyright reserved. This drawing and design are, and at all times remain the exclusive property of Eagle Creek Consultants and may not be used or reproduced without written dimensions shall be informed of any variations from the dimensions and conditions shown on the drawing.

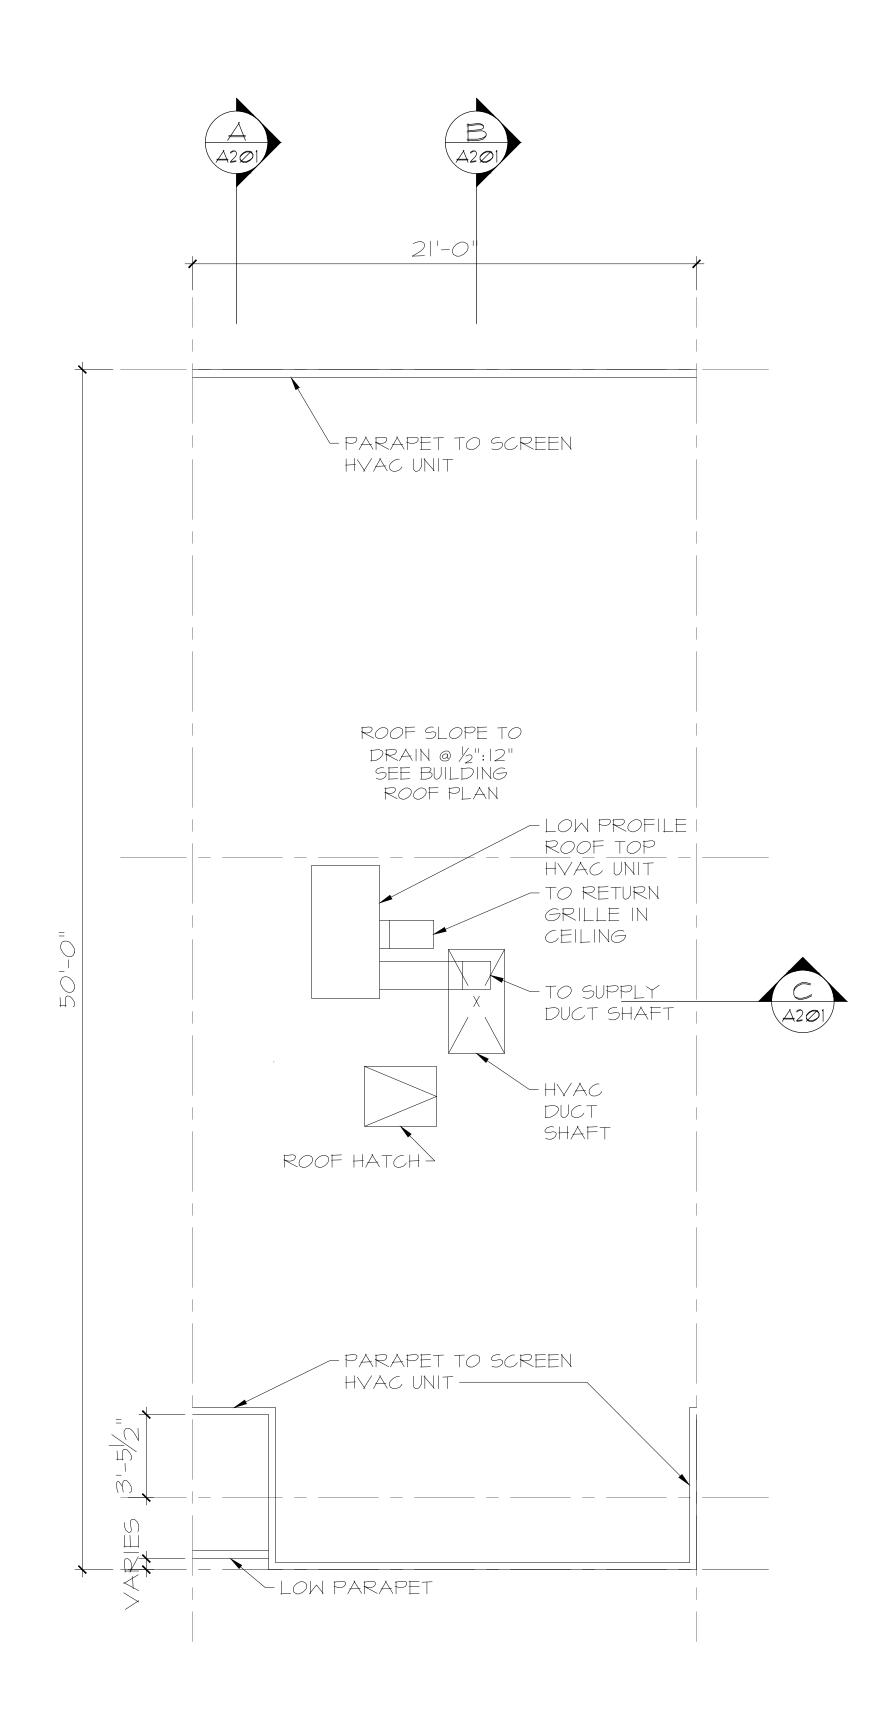

3 ROOF PLAN

TIM**BOYLE**DESIGN

tim boyle design IIc architecture

www.timboyle.com

www.timboyle.com tim@timboyle.com 917.526.0323

EfIGLE CREEK

DESIGN

7642 WEST MAUI LANE, PEORIA, AZ, 85381 www.ecreekdesign.com bruce@ecreekdesign.com TEL: 623-330-5638

REVISIONS

A - 5/7/21 - UNIT SIZE REVISED B - 6/6/21 - SITE REVISED PER SURVEY

FIRE ACCESS
D - 9/10/21 - REVISED FOR HVAC
PER CLIENT

C - 6/28/21 - SITE REVISED FOR

PER CLIENT
E - 9/17/21 - REVISED FOR HVAC
PER CLIENT

F - 9/27/21 - CITY COMMENTS

ISSUE RECORD

1 - ISSUED FOR DESIGN REVIEW - 9/7/21

CONSULTANT

PROJECT NO. 2112
PROJECT

40 UNIT RENTAL PROJECT

32nd ST & EAST SOUTHERN AVE. MESA AZ 85204

CLIENT

AM PROP. \$ INVEST.

DRAWING TITLE

TYPICAL UNIT PLANS

SCALE	/4" = '-0"
DRAWN	DBH
DATE	APRIL 2021
PLOTTED	9/27/21
· ·	

