



F

KAJIMA ASSOCIATES, INC. ARCHITECT: 3490 PIEDMONT RD. NE, SUITE 900, ATLANTA, GA 30305

Kimley-Horn STRUCTURAL ENGINEER: 7740 N. 16th Street, Suite 300, Phoenix, AZ 85020 MECHANICAL / PLUMBING / FIRE PROTECTION / ELECTRICAL ENGINEER:

CIVIL ENGINEER & LANDSCAPE ARCHITECT:



D

PROJECT: DATE # REMARKS SEAL: 2022-02-09 5 ISSUED FOR 1st CITY PLAN & DESIGN REVIEW **JX NIPPON MINNING AND METAL** 2022-03-18 6 ISSUED FOR 2nd CITY PLAN & DESIGN REVIEW 10430 E. Germann Rd, Mesa, Arizona 85212 PROJECT EARL, AZ

С

В




NOT FOR CONSTRUCTION

Α

80-21940 PROJECT NO .: KAI PROJECT MANAGER: PROJECT DESIGNER: KAI Author DRAWN BY: CHECKED BY: Checker SCALE: 1/32" = 1'-0"


SHEET TITLE:

FLOOR PLAN

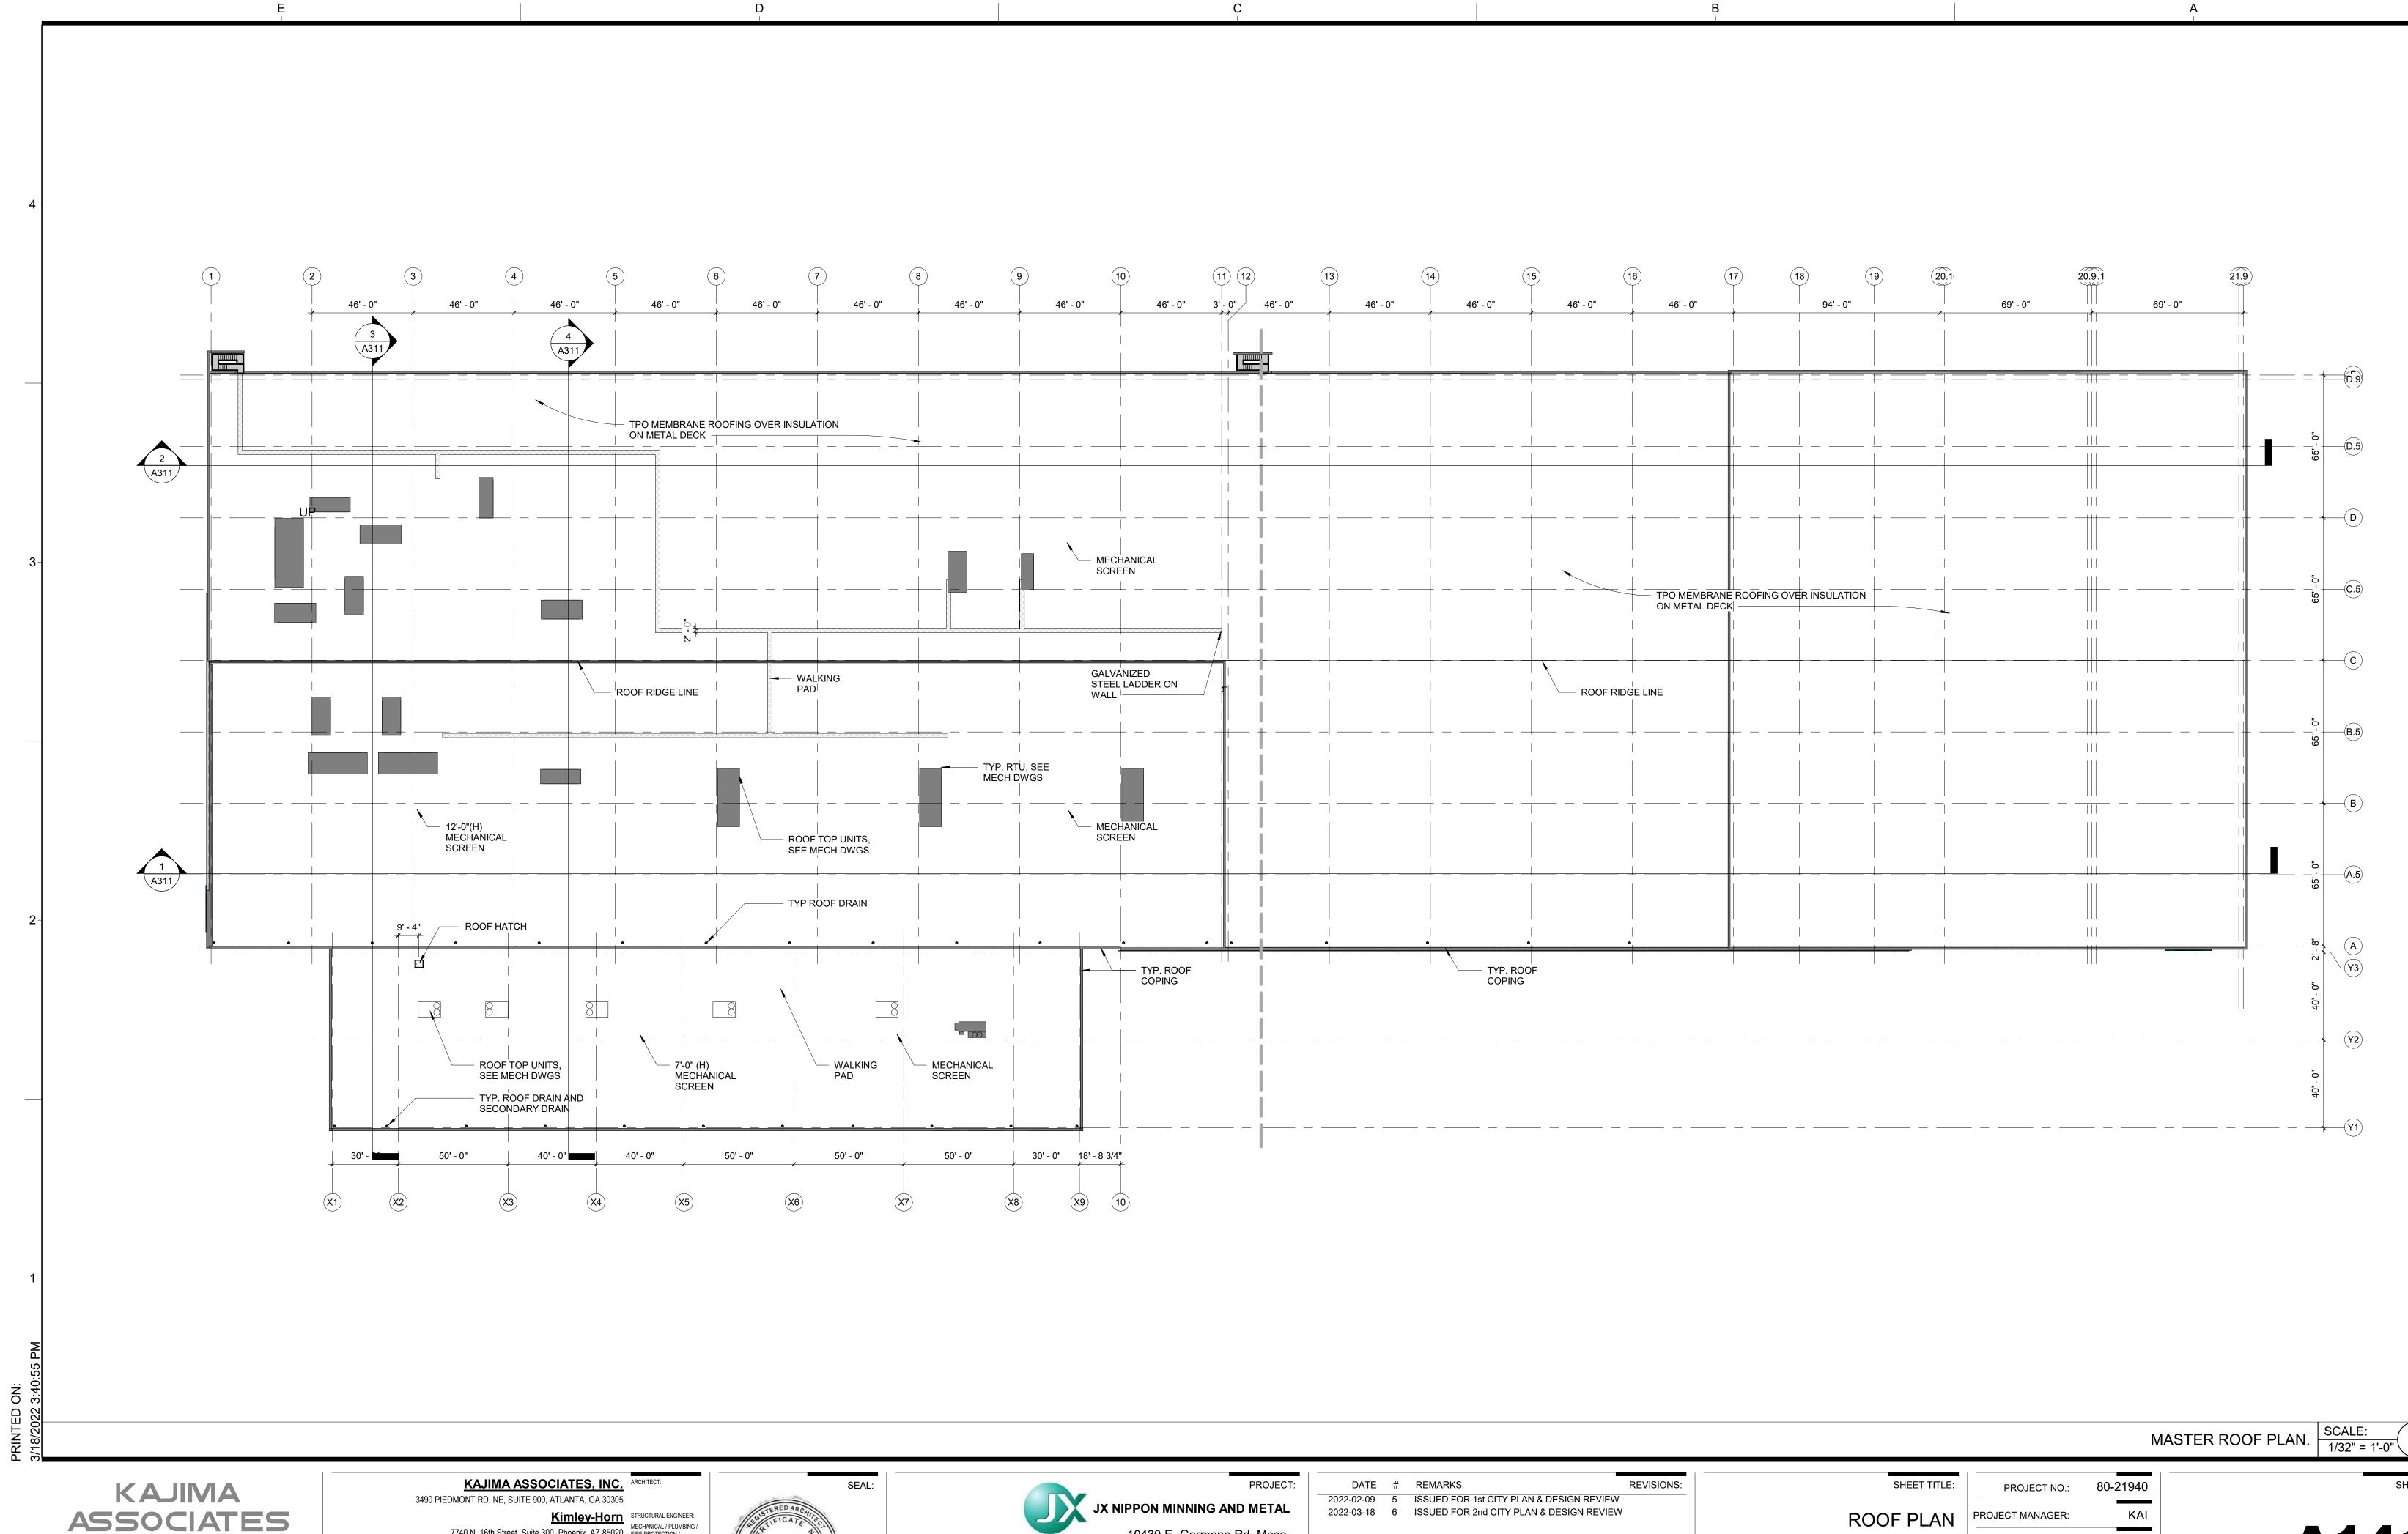

INC. ARCHITECTURE • ENGINEERING • INTERIORS 3490 PIEDMONT ROAD, SUITE 900 ATLANTA, GEORGIA 30305 (404) 812-8600 THE IDEAS, DESIGNS, DARWINGS, AND SPECIFICATIONS REPRESENTED HERE ARE AND SHALL REMAIN THE PROPERTY OF KAJIMA ASSOCIATES, INC. AND ANY REPRODUCTIONS, REUSE, SALE OR OTHER DISPOSITION OF THESE DOCUMENTS FOR OTHER THAN THE SPECIFIC PROJECT FOR WHICH THEY HAVE BEEN PREPARED AND DEVELOPED IS EXPRESSLY FORBIDDEN WITHOUT WRITTEN CONSENT OF THE ARCHITECT AND/OR ENGINEER. VISUAL CONTACT WITH THESE DRAWINGS OR SPECIFICATIONS SHALL CONSTITUTE EVIDENCE OF THE ACCEPTANCE OF THESE RESTRICTIONS. 7740 N. 16th Street, Suite 300, Phoenix, AZ 85020 MECHANICAL / PLUMBING / FIRE PROTECTION / ELECTRICAL ENGINEER: CIVIL ENGINEER & LANDSCAPE ARCHITECT:



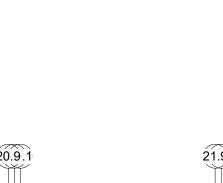

SHEET



NOT FOR CONSTRUCTION

80-21940	PROJECT NO.:
KAI	PROJECT MANAGER:
KAI	PROJECT DESIGNER:
Author	DRAWN BY:
Checker	CHECKED BY:
1/32" = 1'-0"	SCALE: