



DECOMPOSED GRANITE BASIS OF DESIGN:
COLOR: TANNER GOLD. TO BE APPROVED
BY LANDSCAPE ARCHITECT

- 1) GRANITE EXPRESS, 5332 E MAIN ST.,
MESA AZ 85205. TELEPHONE: 480-354-6809,
HTTP://WWW.GRANITEEXPRESS.COM/
2) PIONEER SAND, 1636 E. DEER VALLEY
RD., PHOENIX, AZ 85024. TEL: (623)
869.7400.
HTTPS://WWW.PIONEERSAND.COM/
3) OR APPROVED EQUAL

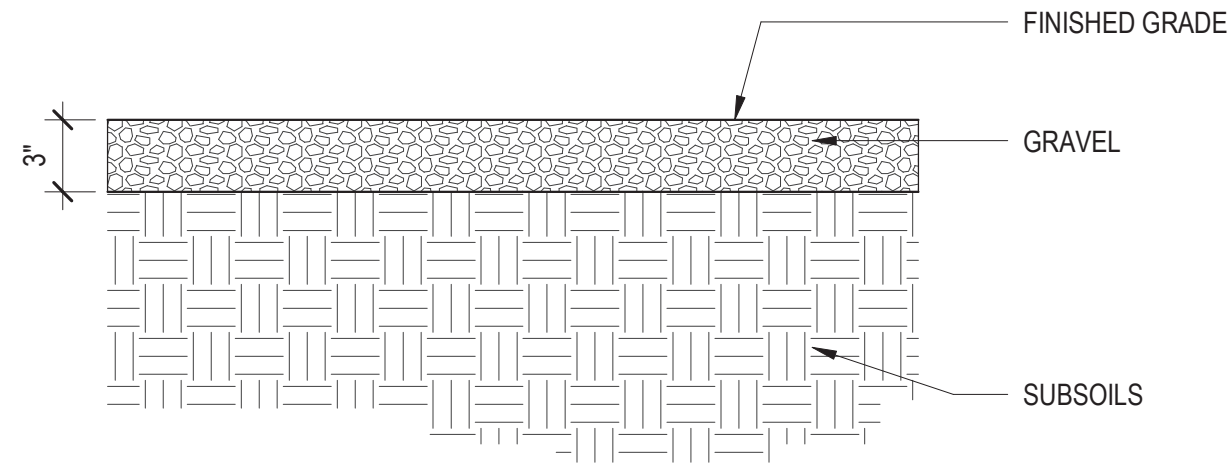

COLOR: MIX OF THREE COLORS AND
VARIED SIZES. TO BE APPROVED BY
LANDSCAPE ARCHITECT


- GRAVEL BASIS OF DESIGN:
1) GRANITE EXPRESS, 5332 E MAIN ST.,
MESA AZ 85205. TELEPHONE:
480-354-6809,
HTTP://WWW.GRANITEEXPRESS.COM/
2) PIONEER SAND, 1636 E. DEER VALLEY
RD., PHOENIX, AZ 85024. TEL: (623)
869.7400.
HTTPS://WWW.PIONEERSAND.COM/
3) OR APPROVED EQUAL

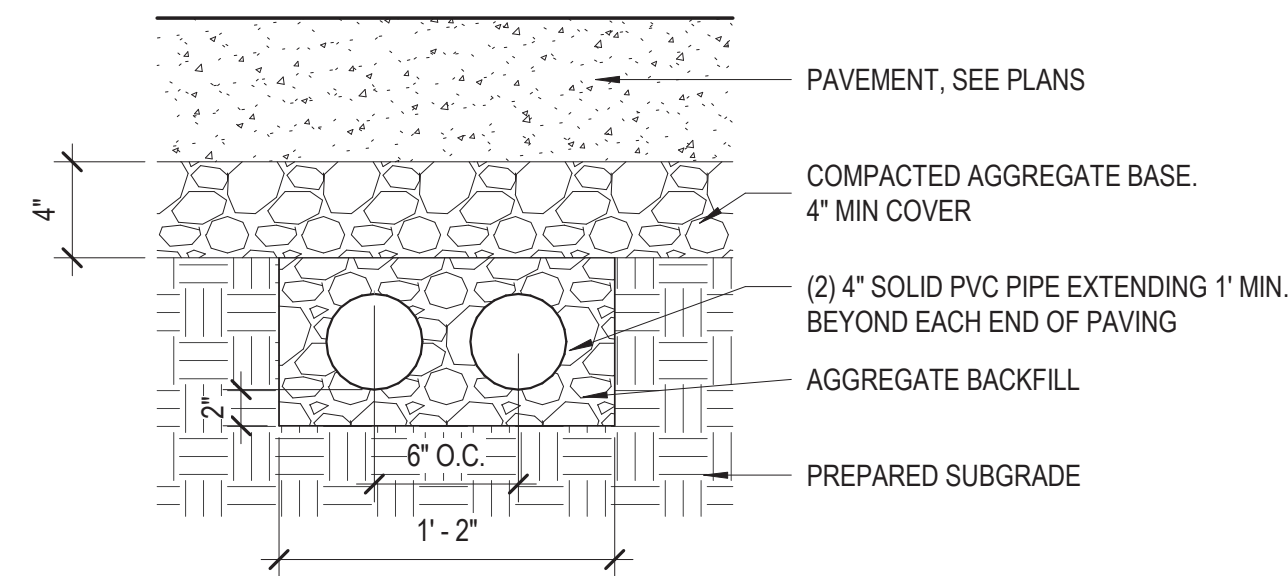

E4
L4.301
TYPICAL SOIL PROFILE - PLANTING WITH DECOMPOSED GRANITE
1 1/2" = 1'-0"


C4
L4.301
TYPICAL SOIL PROFILE - DETENTION BASIN WITH GRAVEL
1 1/2" = 1'-0"

B4
L4.301
SLEEVING
1 1/2" = 1'-0"

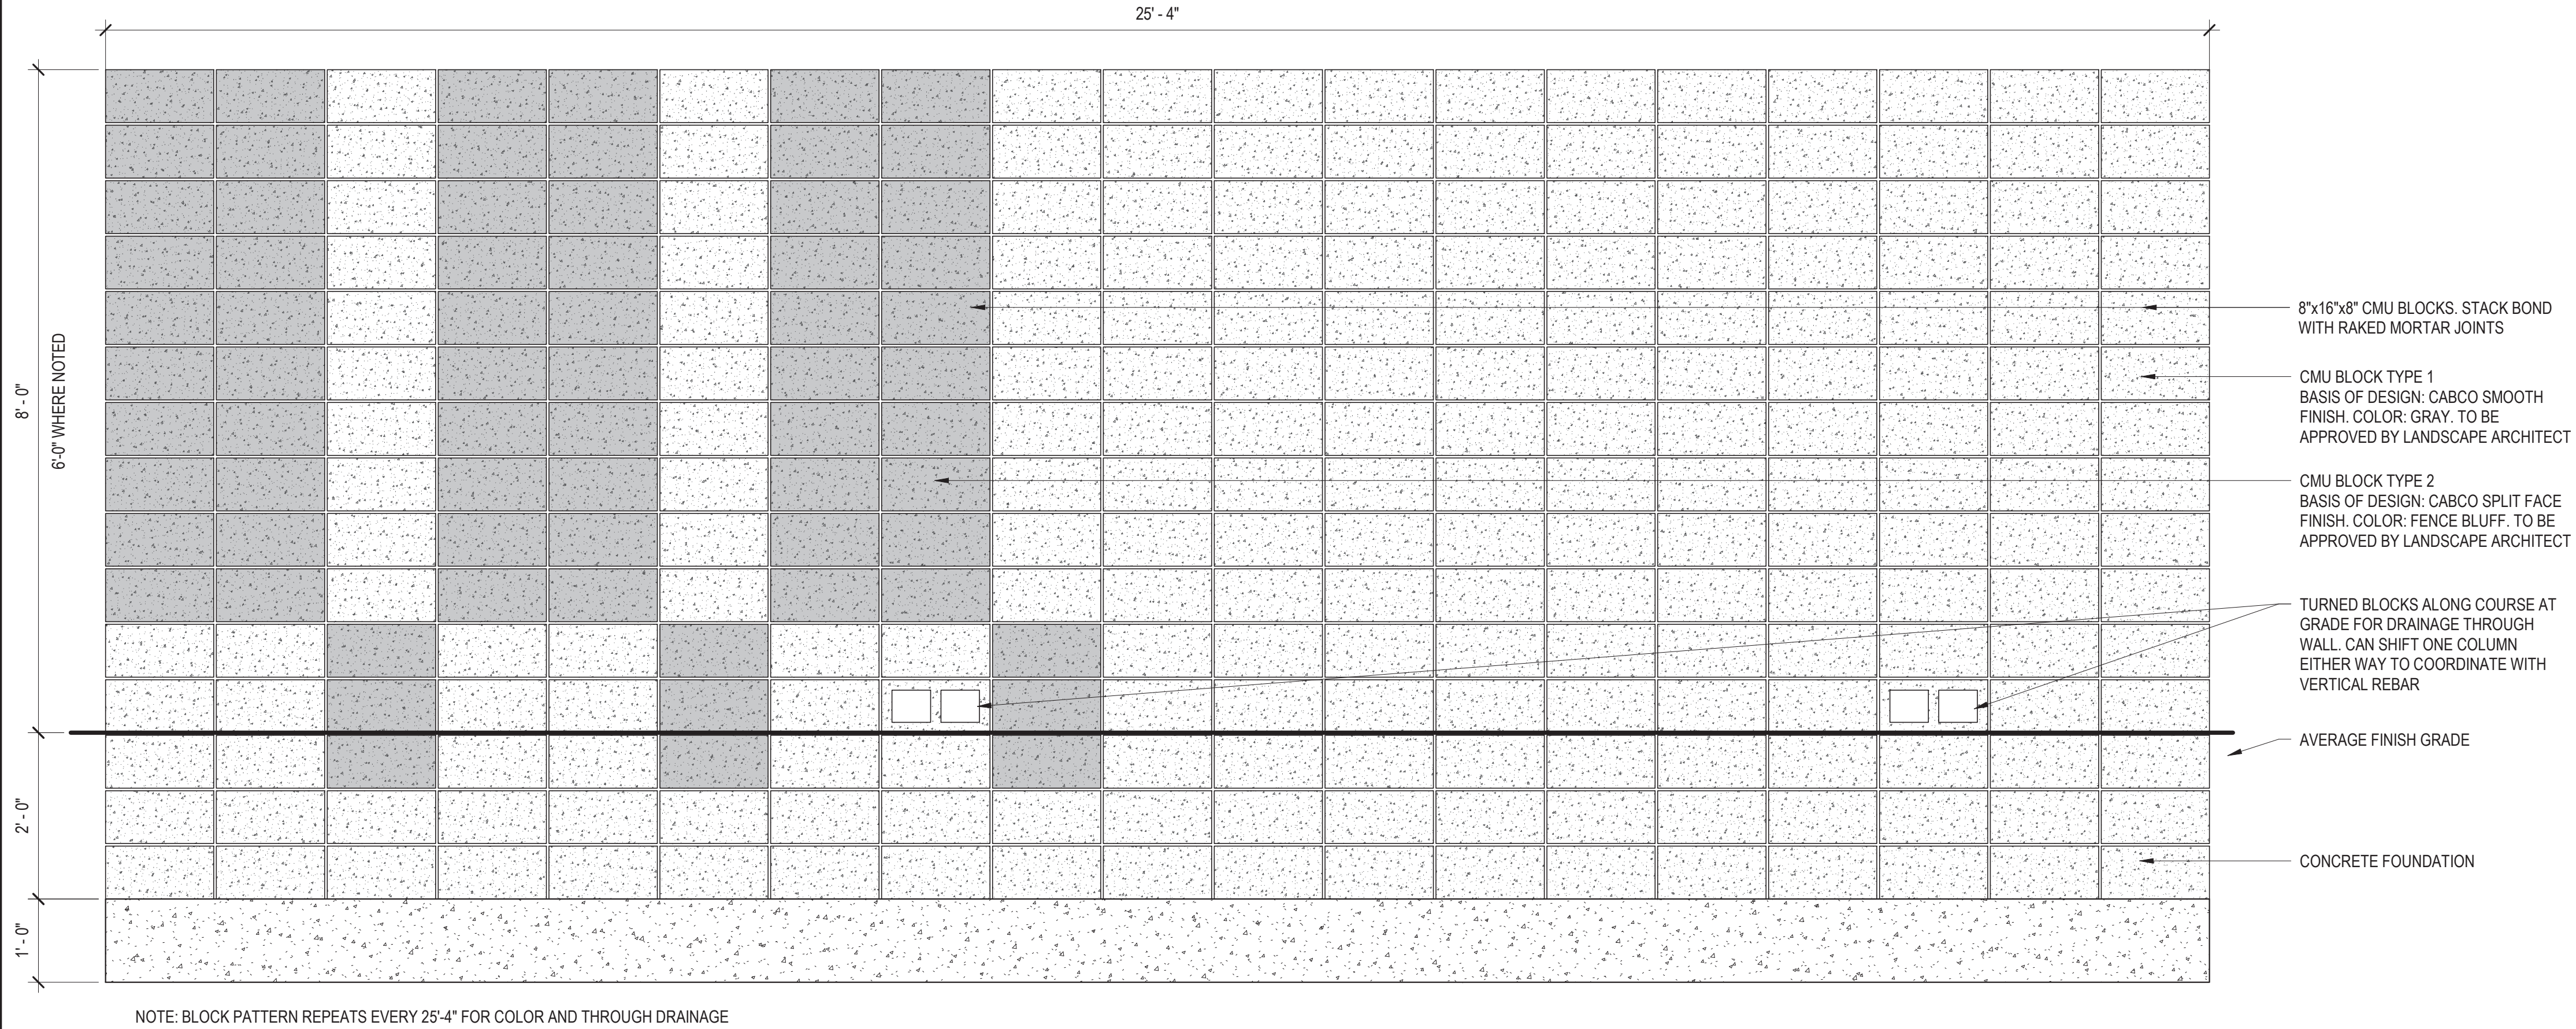


NOTE: BLOCK PATTERN REPEATS EVERY 25'-4" FOR COLOR AND THROUGH DRAINAGE

F2
L4.301
CONCRETE BLOCK SCREENWALL - TALL - ELEVATION
3/4" = 1'-0"

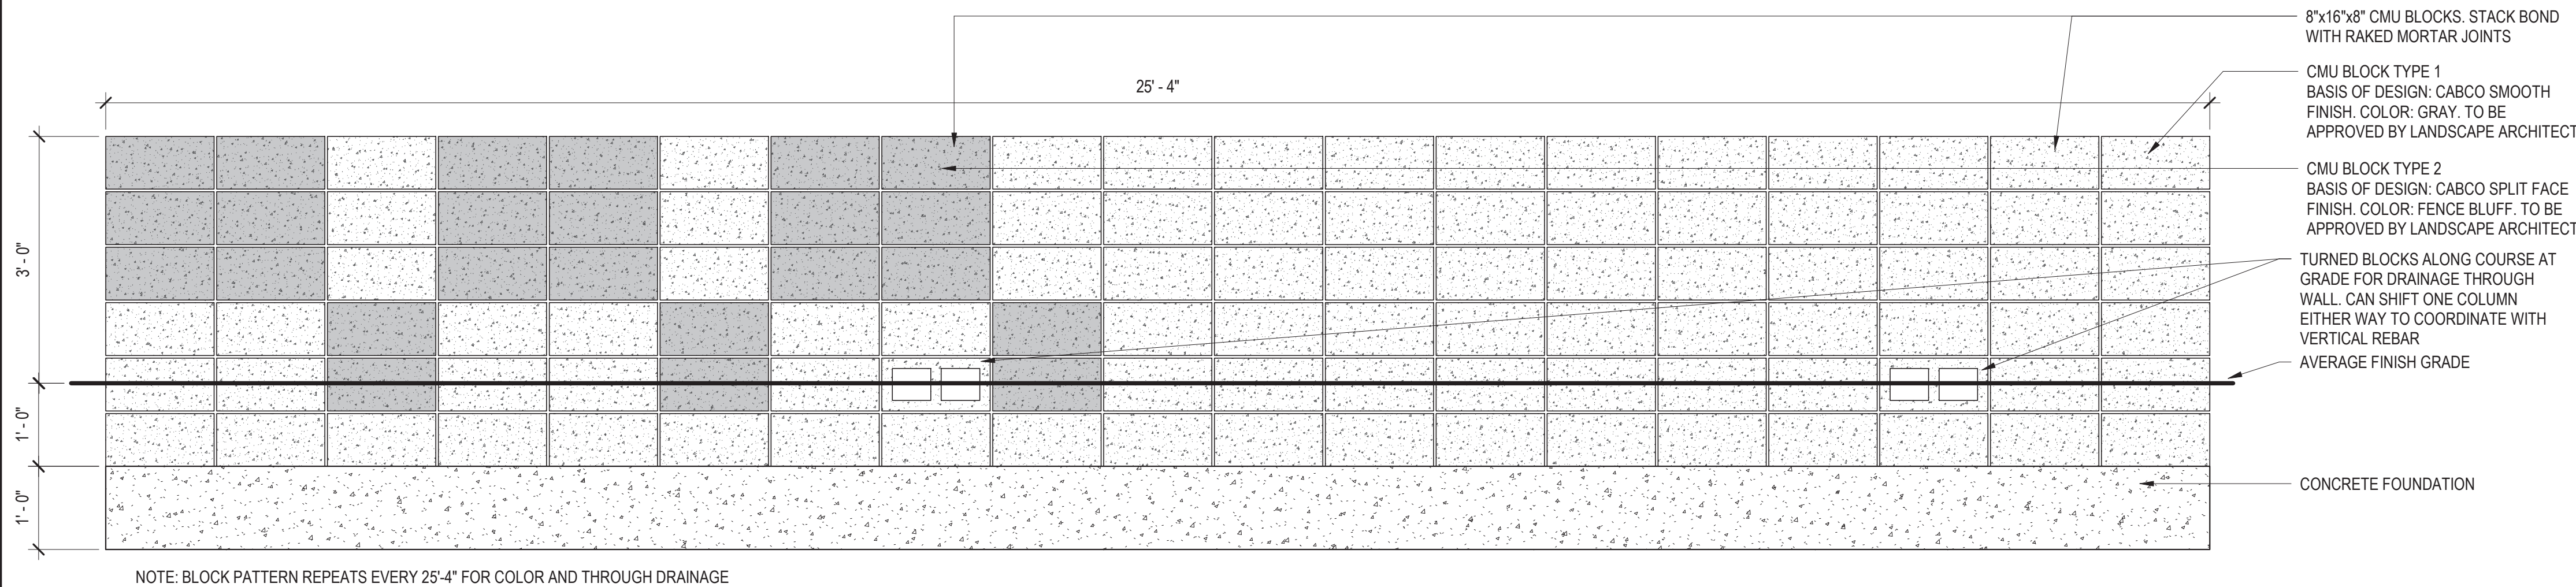


NOTE: BLOCK PATTERN REPEATS EVERY 25'-4" FOR COLOR AND THROUGH DRAINAGE


F1
L4.301
CONCRETE BLOCK SCREENWALL - SHORT - ELEVATION
3/4" = 1'-0"

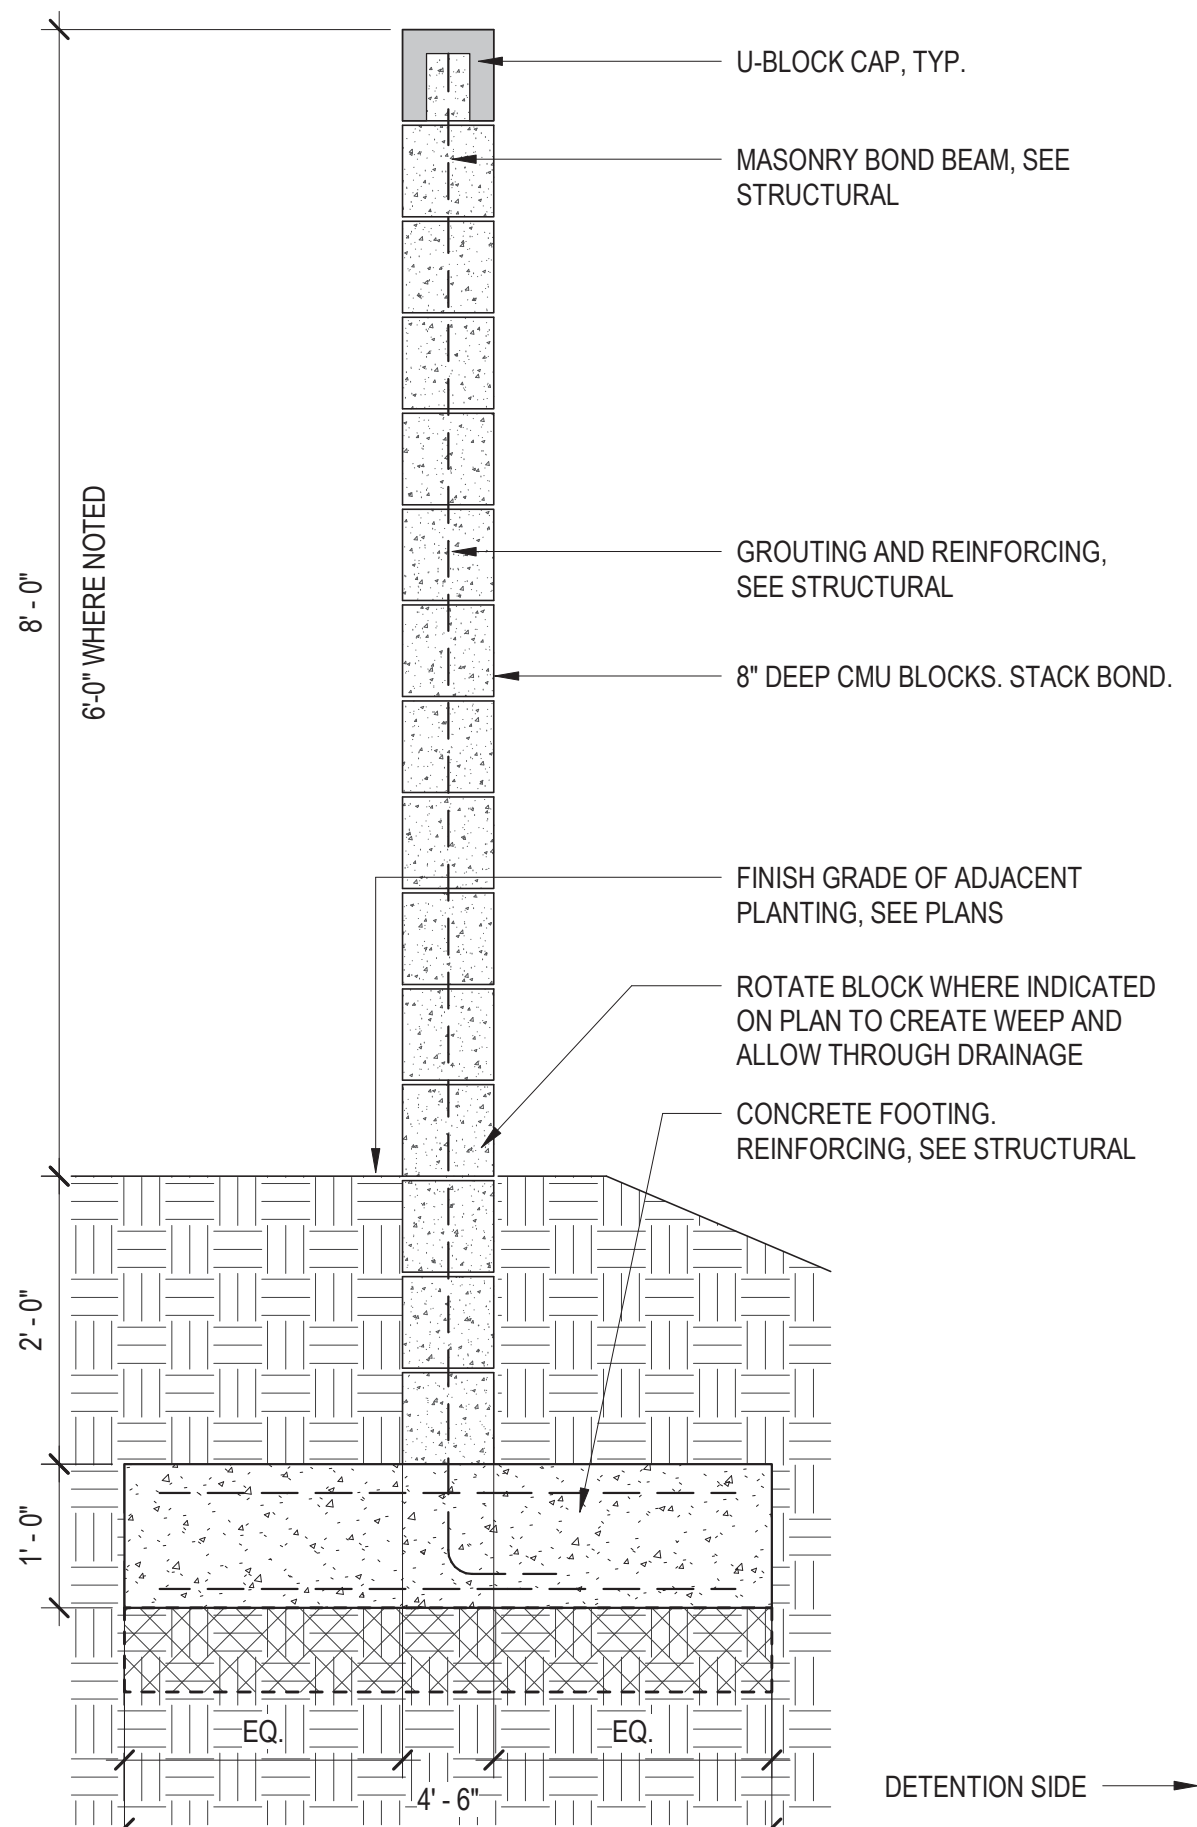


B2
L4.301
CONCRETE BLOCK SCREENWALL - TALL - SECTION
3/4" = 1'-0"

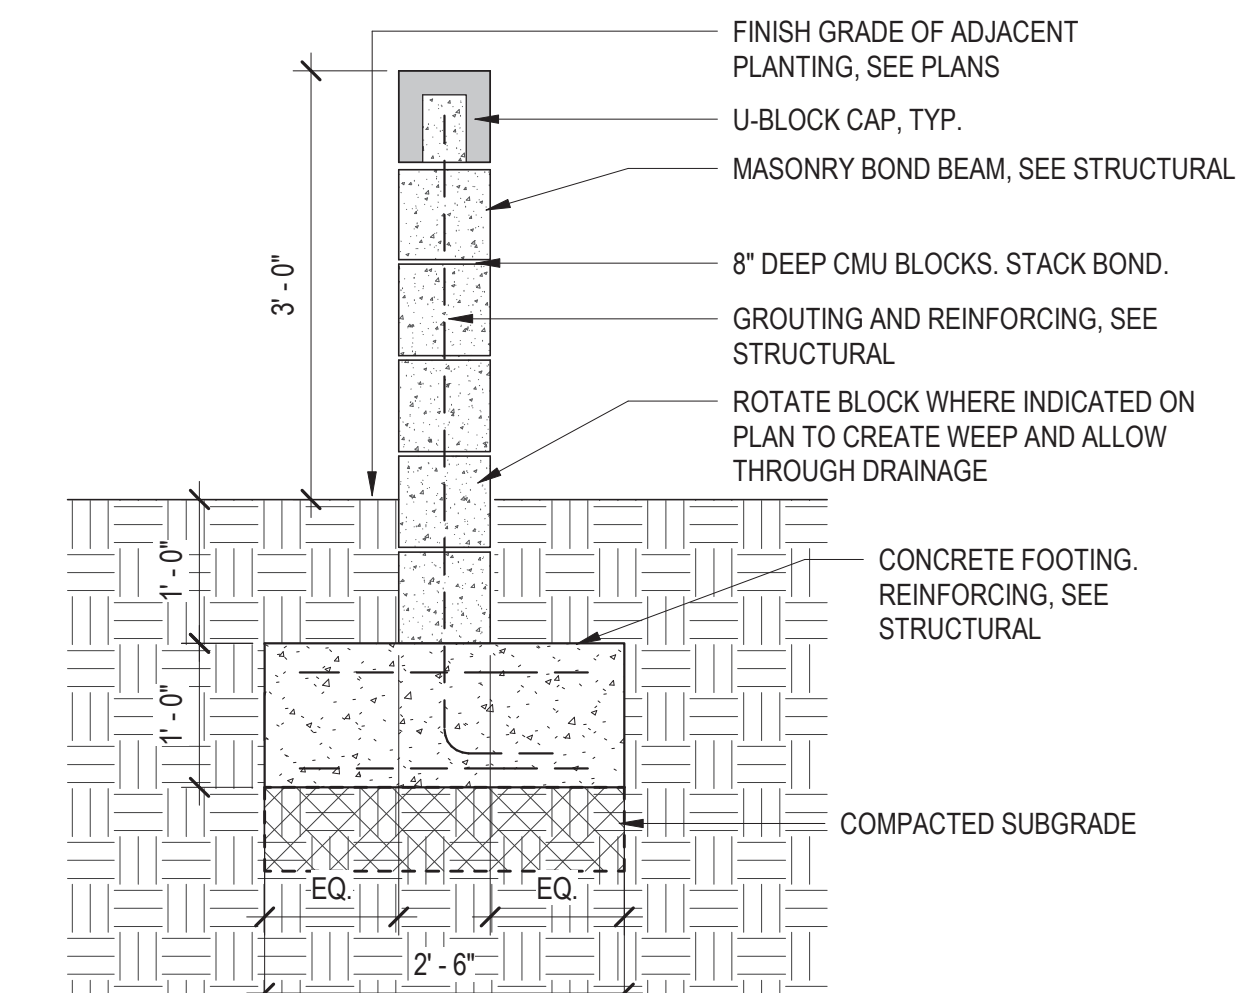

B1
L4.301
CONCRETE BLOCK SCREENWALL - SHORT - SECTION
3/4" = 1'-0"

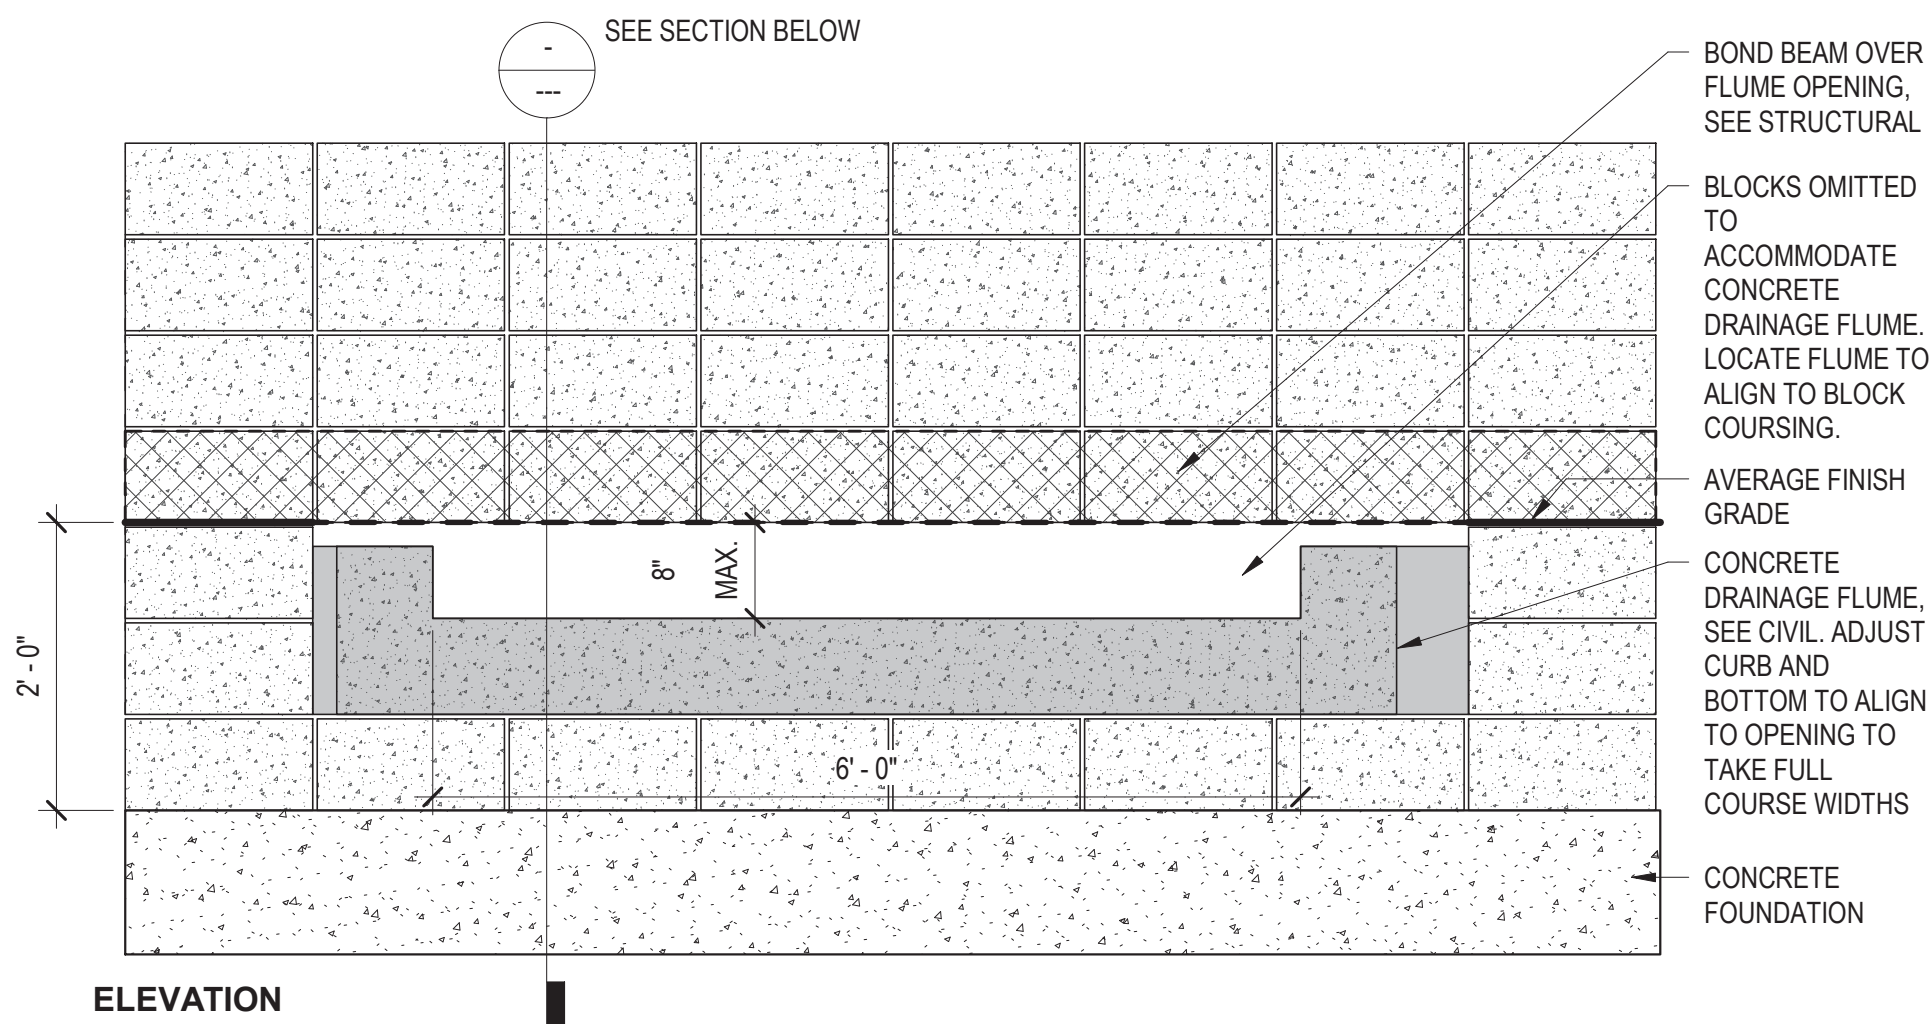


ELEVATION

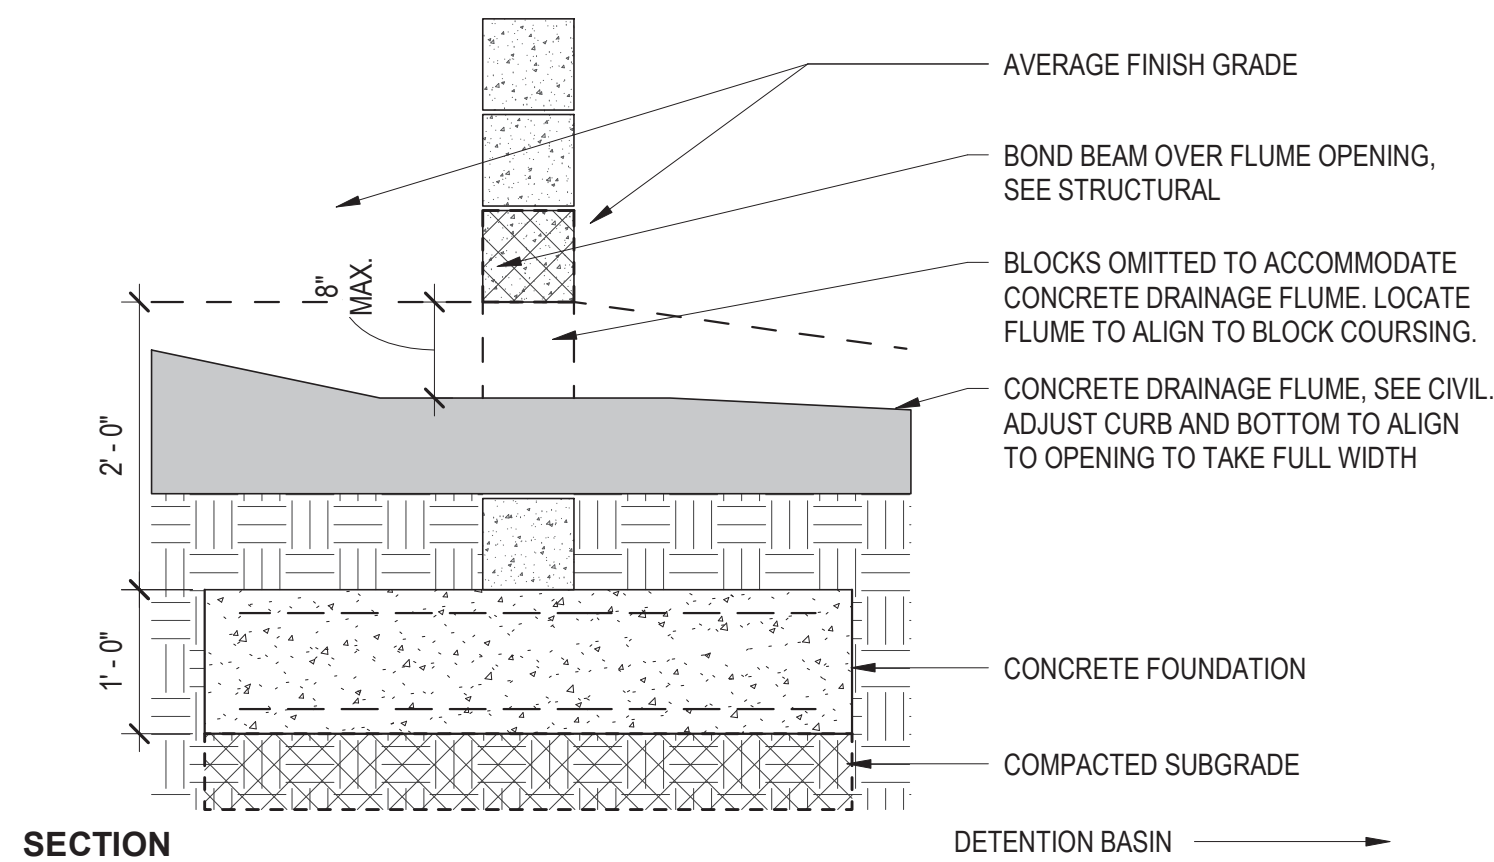

SECTION


DETENTION BASIN

E3 CONCRETE BLOCK SCREENWALL - THRU DRAINAGE
L4.302 3/4" = 1'-0"

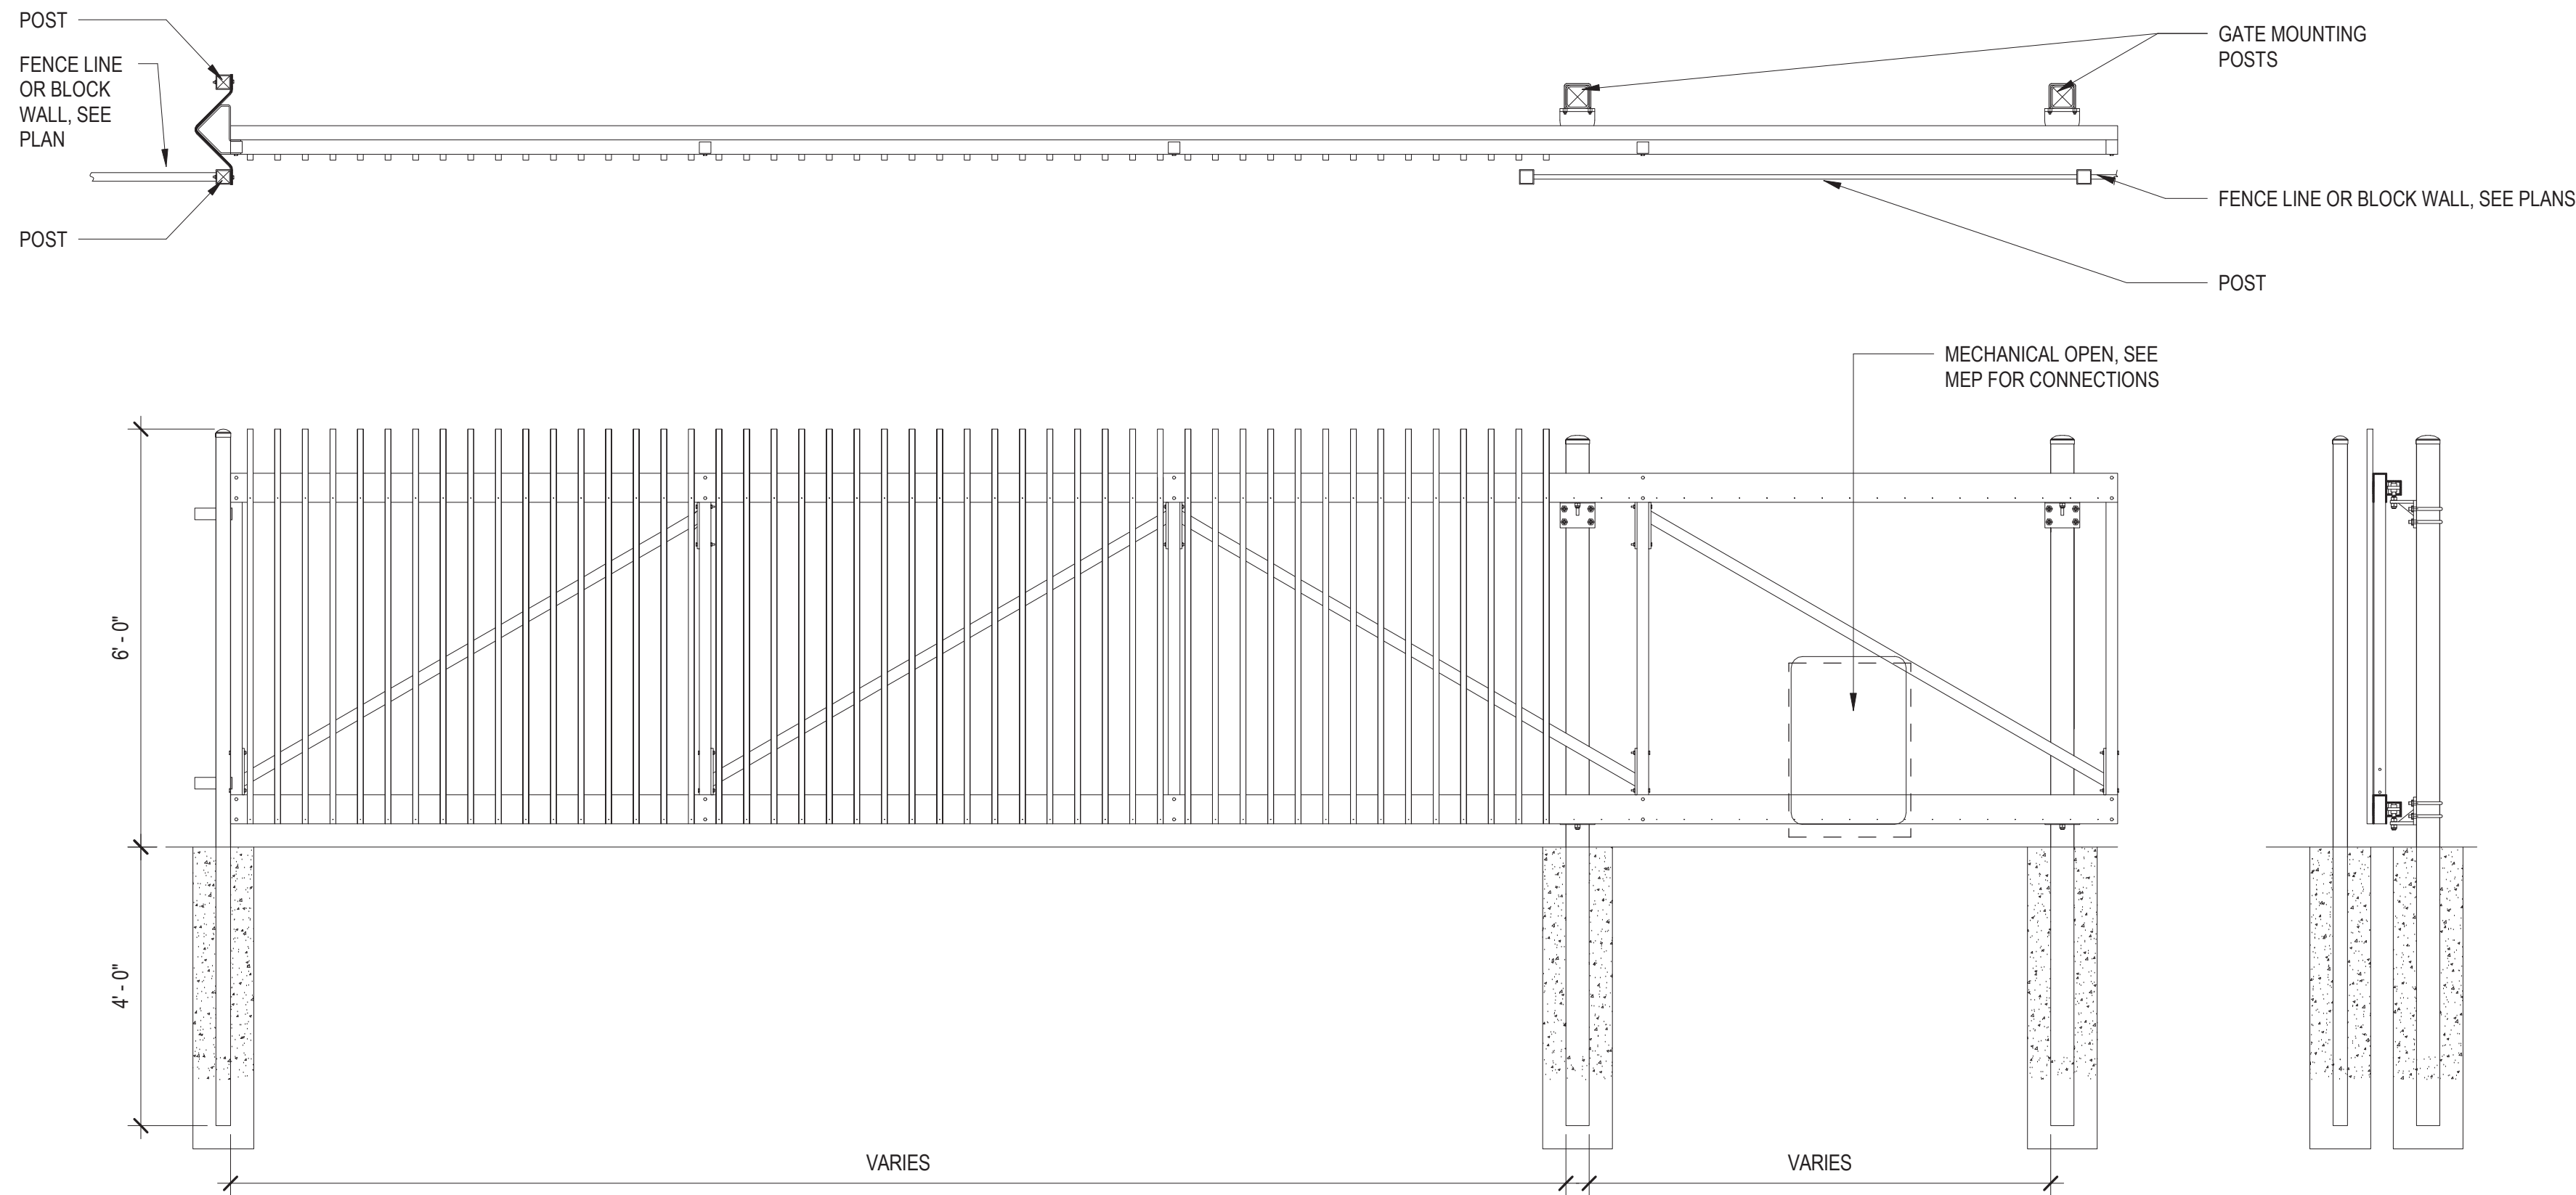

NOTES:
CONTRACTOR TO PROVIDE SHOP DRAWINGS TO BE APPROVED BY ARCHITECT AND LANDSCAPE ARCHITECT. SEE SPECS FOR REQUIREMENTS.
PROVIDE KEYPAD AT MOTORIZED GATES FOR EMERGENCY VEHICLE ACCESS PER LOCAL REQUIREMENTS

E1 GATE ELEVATION
L4.302 1/2" = 1'-0"

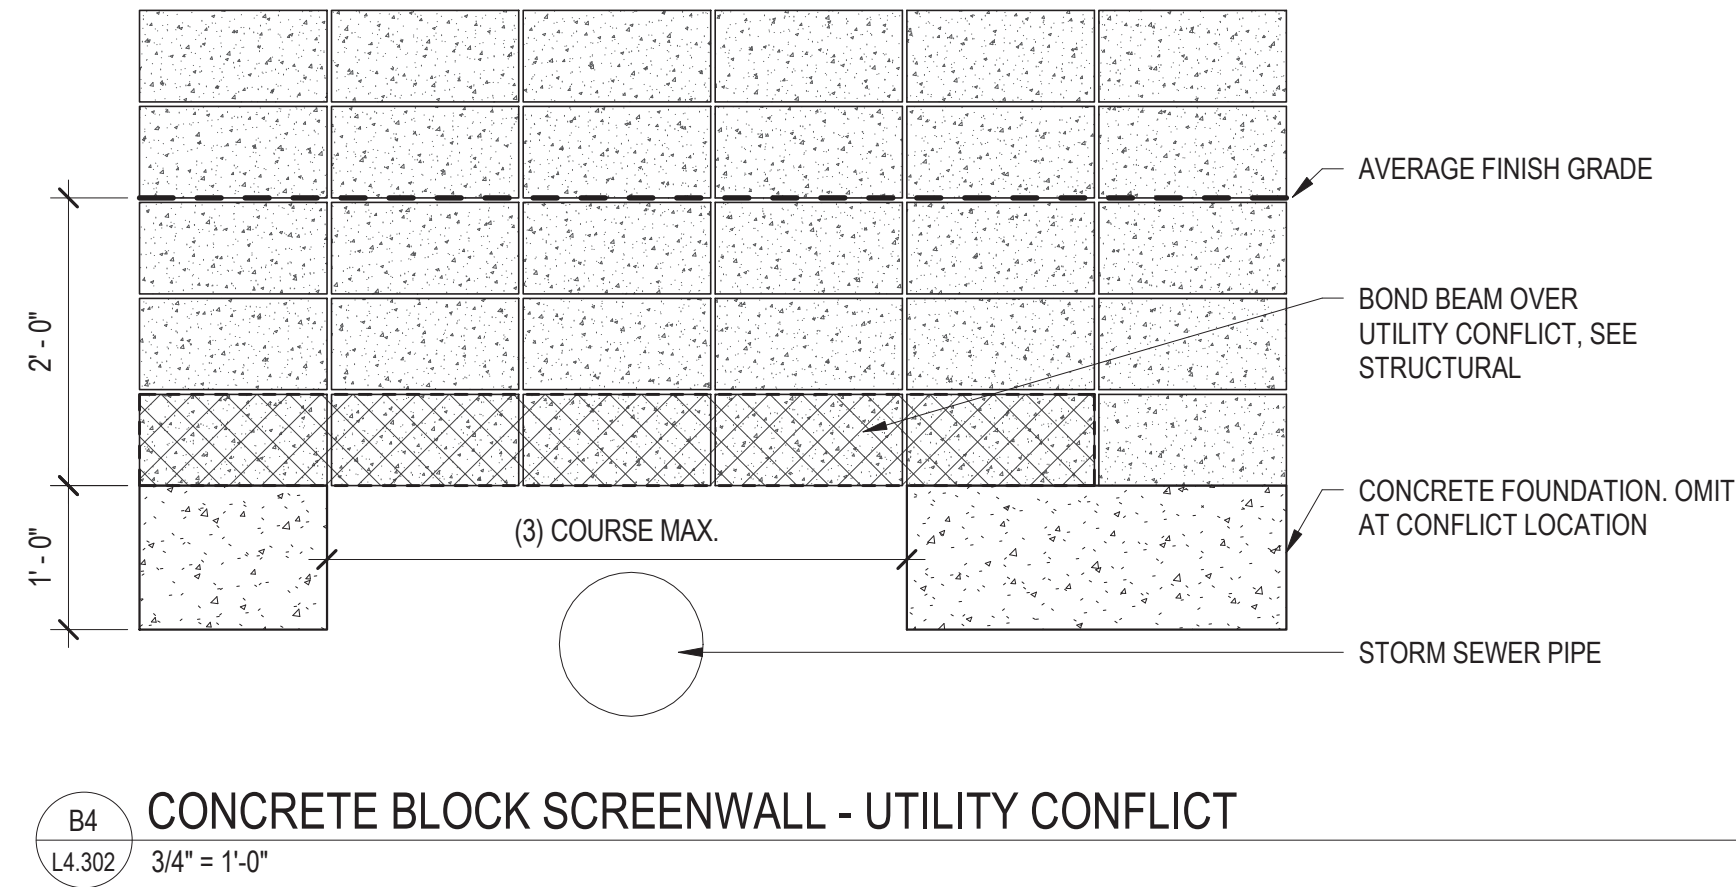


B4 CONCRETE BLOCK SCREENWALL - UTILITY CONFLICT
L4.302 3/4" = 1'-0"


[illegible]

DRAWING TITLE
SITE PLAN - SIGHT LINE STUDY

DRAWING NO.
AG1-11

Job #	006329
-------	--------

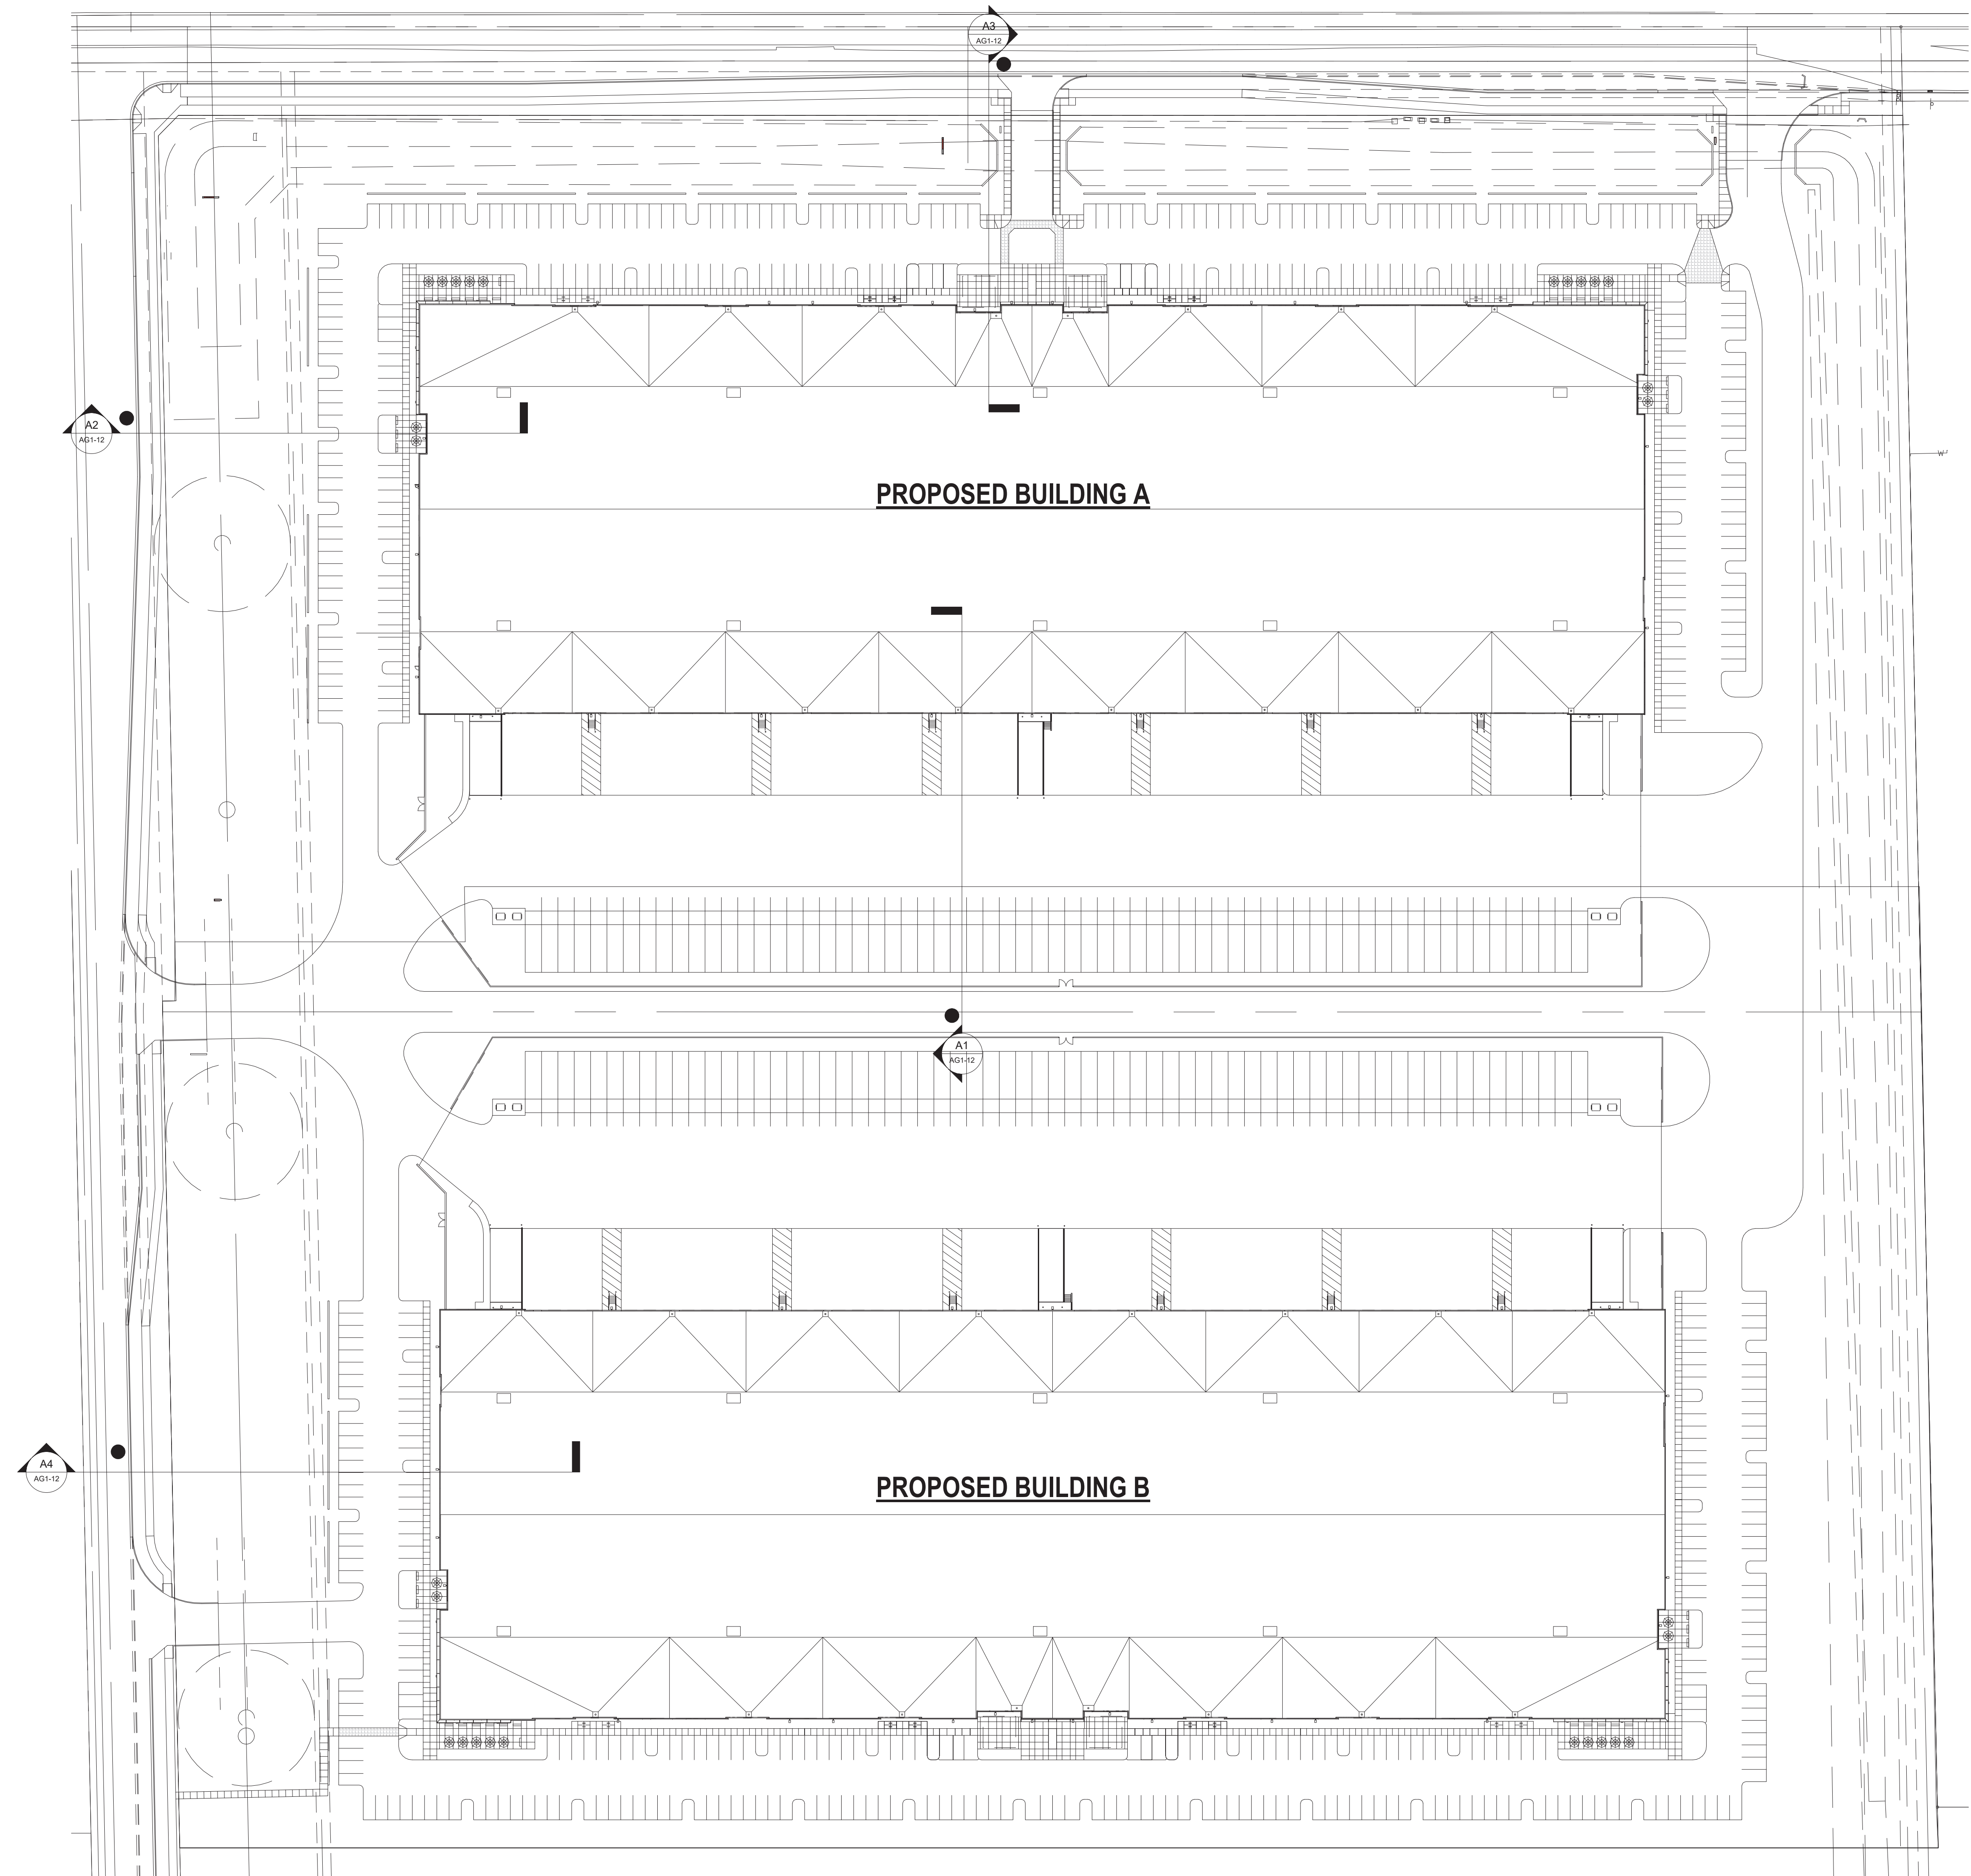

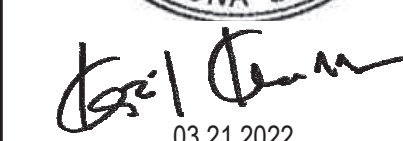

CRG | INTEGRATED
REAL ESTATE
SOLUTIONS

THE CUBES AT MESA
E PECOS RD & S CRISMON RD, MESA, AZ 85212

[illegible]

DRAWING TITLE
SITE SECTION - SIGHT LINE
STUDY

DRAWING NO.
AG1-12

Job #	006329
-------	--------

