




All landscaping will be Irrigated . Plans upon approval of the final site plan

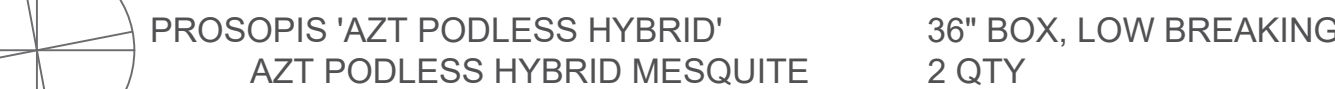

- | | | |
|------|------------------------------------------------|----------------|
| DG | DECOMPOSED GRANITE
3/8" MINUS EXPRESS GOLD | 2" DEPTH, TYP. |
| DG 1 | DECOMPOSED GRANITE
1/2" MINUS EXPRESS BROWN | 2" DEPTH, TYP. |

1. ALL PLANTING AREAS TO HAVE DECOMPOSED GRANITE, SIZE AND COLOR AS SPECIFIED, 2" THICK, TYP. GRANITE EXPRESS OR EQUAL, APPLIED OVER PRE-EMERGENT, PRE MFG. SPECS, 2 APPLICATIONS MIN
2. VERIFY ALL CONDITIONS IN FIELD PRIOR TO BIDDING/ INSTALLATION.DISCRPANCIES SHALL BE BROUGHT TO THE LANDSCAPE ARCHITECT'S ATTENTION, IN WRITING.
3. NO PLANT SUBSTITUTION ALLOWED UNLESS APPROVED BY THE LANDSCAPE ARCHITECT.
4. LANDSCAPE ARCHITECT TO APPROVE ALL TREES AND SHRUBS PRIOR TO DELIVERY TO SITE.
5. LANDSCAPE ARCHITECT OR HIS REPRESENTATIVE RESERVE THE RIGHT TO REFUSE ANY PLANT MATERIAL HE/ SHE DEEMS UNACCEPTABLE.
6. FOR CLARIFICATION OF DISCREPANCIES BETWEEN THE DRAWINGS AND THE SITE, THEY SHOULD BE BROUGHT TO THE ATTENTION OF THE LANDSCAPE ARCHITECT PRIOR TO BEGINNING WORK.
7. LANDSCAPE CONTRACTOR IS RESPONSIBLE TO TAKE PRECAUTIONS TO PROTECT ANY EXISTING IMPROVEMENTS.
8. PLANT LIST/ QTY'S PROVIDED FOR CONTRACTOR'S CONVENIENCE ONLY. PLANS TAKE PRECEDENCE.
9. FINISHED GRADE BELOW ALL PLANTERS SHALL BE 1" BELOW ADJACENT HEADER, PAVING, CURBING, ETC.
10. GROUNDCOVER AND/ OR DG SHALL EXTEND UNDER SHRUBS UNLESS NOTED.
11. ALL EARTHWORK IS TO BE DONE SO THAT ALL WATER DRAINS AWAY FROM ALL STRUCTURES.
12. ALL UNDERGROUND CONDUITS/ PIPES/ UTILITIES ARE TO BE LOCATED PRIOR TO DIGGING.
13. CONTRACTOR IS RESPONSIBLE FOR ALL REQUIRED SLEEVING WHETHER IT IS SHOWN ON THE PLANS OR NOT.
14. LANDSCAPE CONTRACTOR RESPONSIBLE TO DEMO ALL EXISTING PLANT MATERIAL NOT SHOWN TO REMAIN.

I certify that these documents were approved by me, and that I am a duly licensed architect under the law of state of Arizona license # 44966 Expiration date : 09-30-2024

Seal; 4-14-2022



OWNER: Roldan Jorge
1460 N Shill Dr.
Mesa, AZ 85201

Builder; T.B.D.

PROJECT;
Salitas Restaurant Canopy Project
35 N Country Club Dr.
Mesa, AZ 85201

GHA Architects INC.
9375 E Shea Blvd. Scottsdale, AZ 85260
Tel: 480-351-0555 Fax: 480-351-0601

TITLE; Landscape Plan



DRAWING. NO.:	12023011
DATE:	4-6-2022
DRAWN BY:	Ali Gharai
CHECKED BY:	AG
SCALE:	1"=30'
REV. DATE:	4-14-2022
Per	2nd Review Comm.

SHEET:

LS 3