


TYPICAL UNIT 1ST FLOOR PLAN  
LIVABLE - 515 SQ. FT.  
GARAGE - 472 SQ. FT.  
TOTAL LIVABLE SPACE - 1569 SQ. FT.

FLOOR PLAN "1ST" FLOOR


SCALE 1/4" = 1'-0"

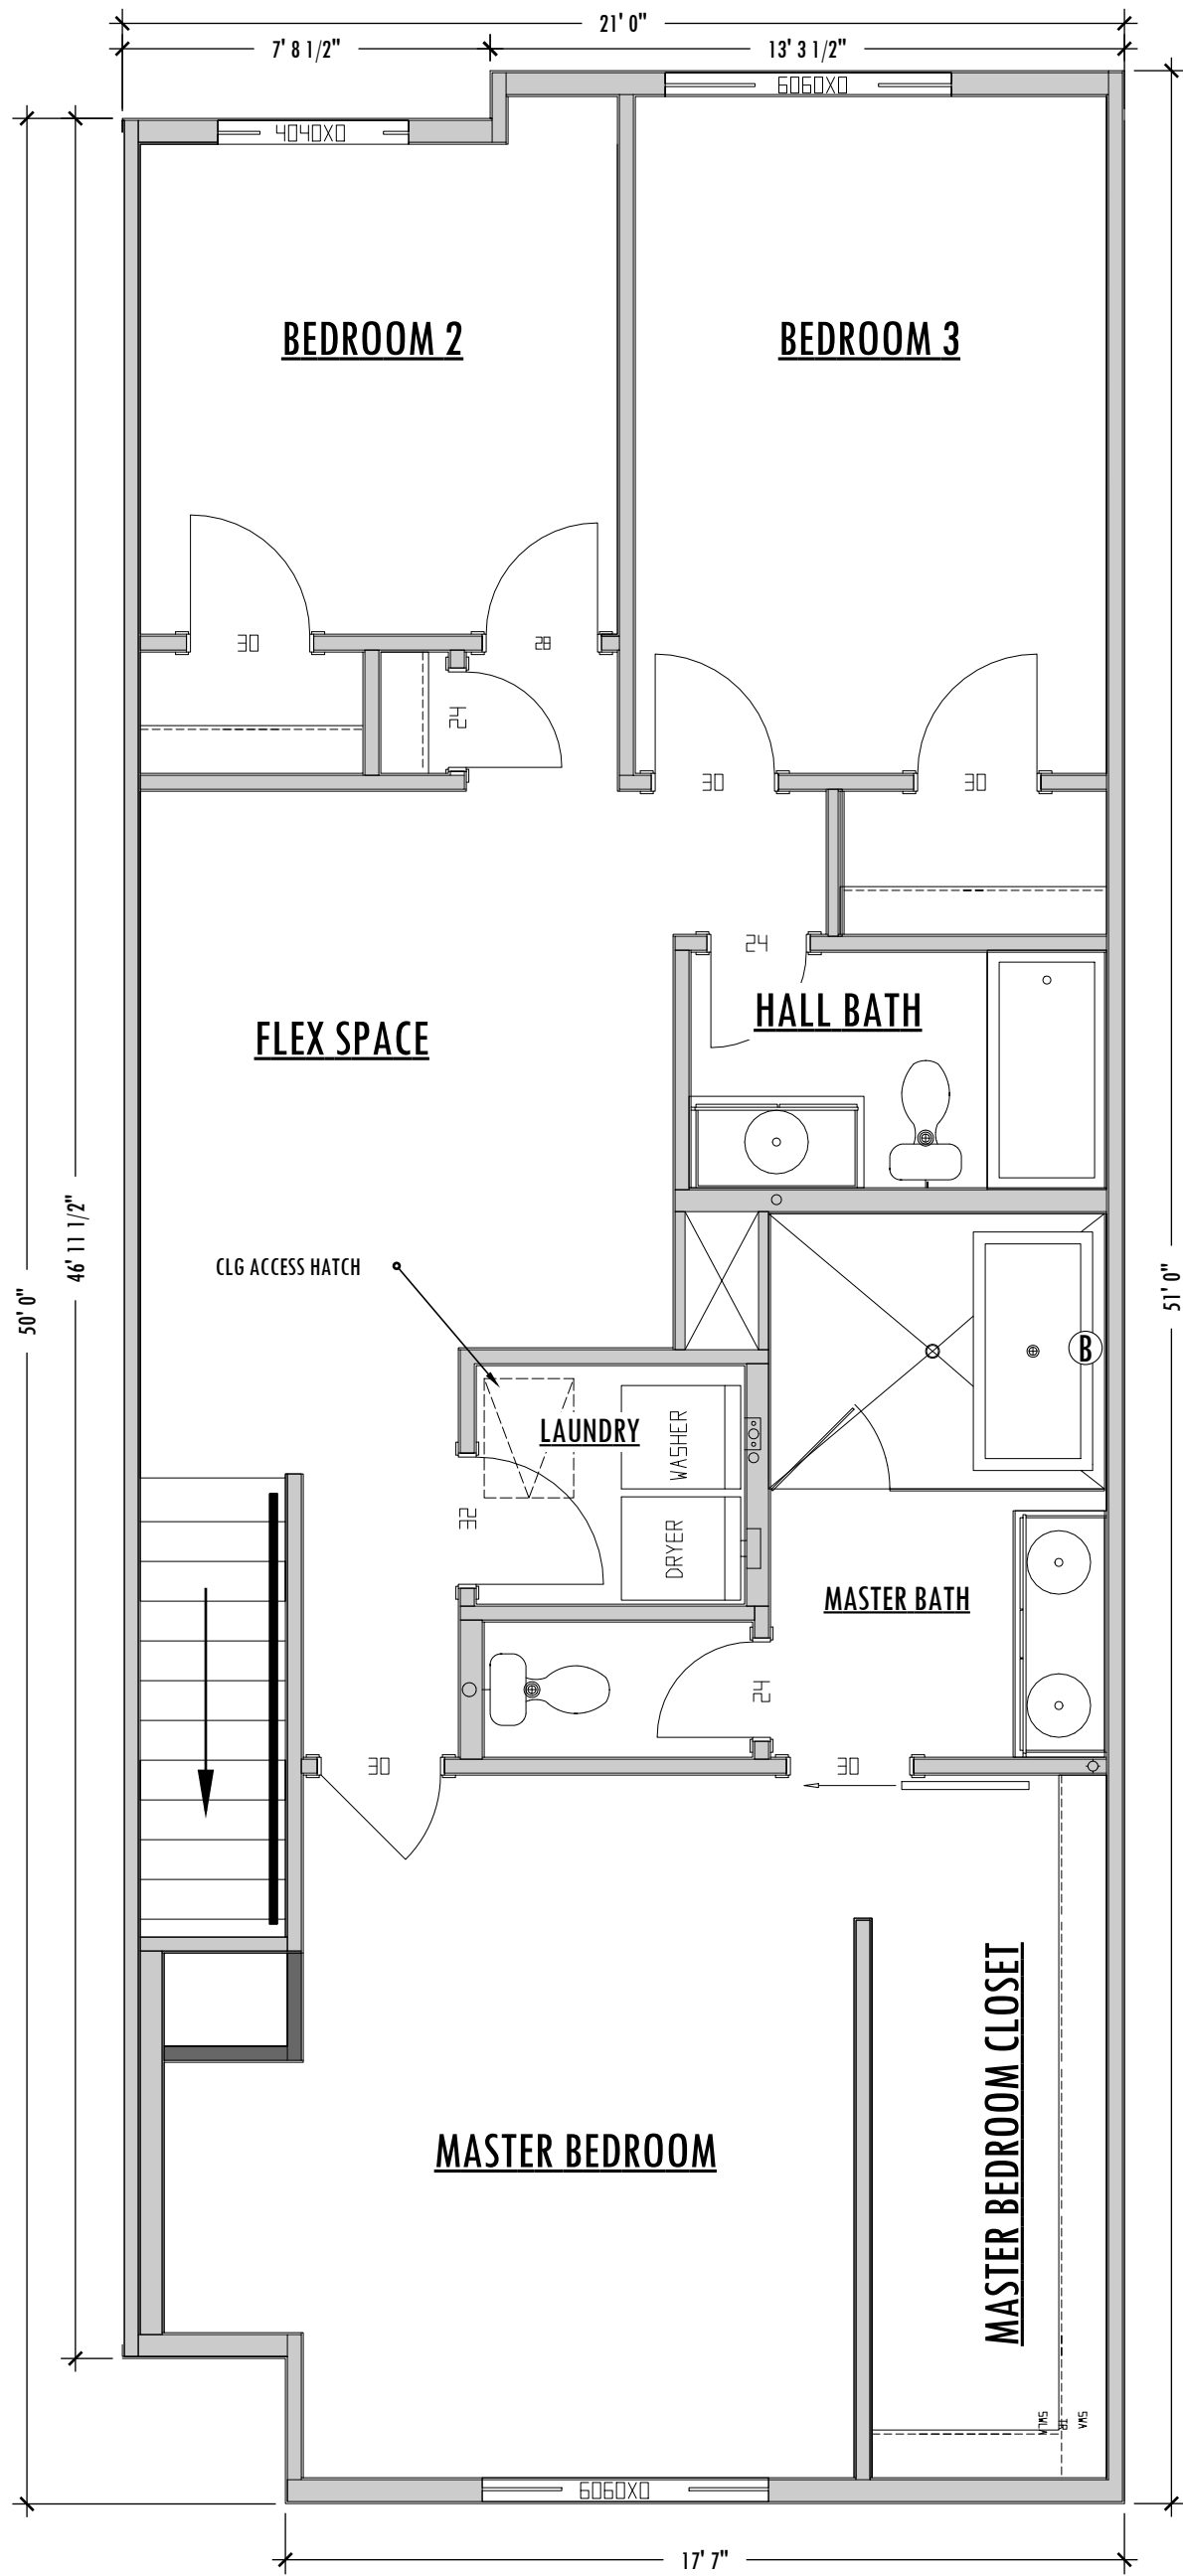

TYPICAL UNIT 2ND FLOOR PLAN  
LIVABLE - 1054 SQ. FT.

FLOOR PLAN "2ND" FLOOR

SCALE 1/4" = 1'-0"

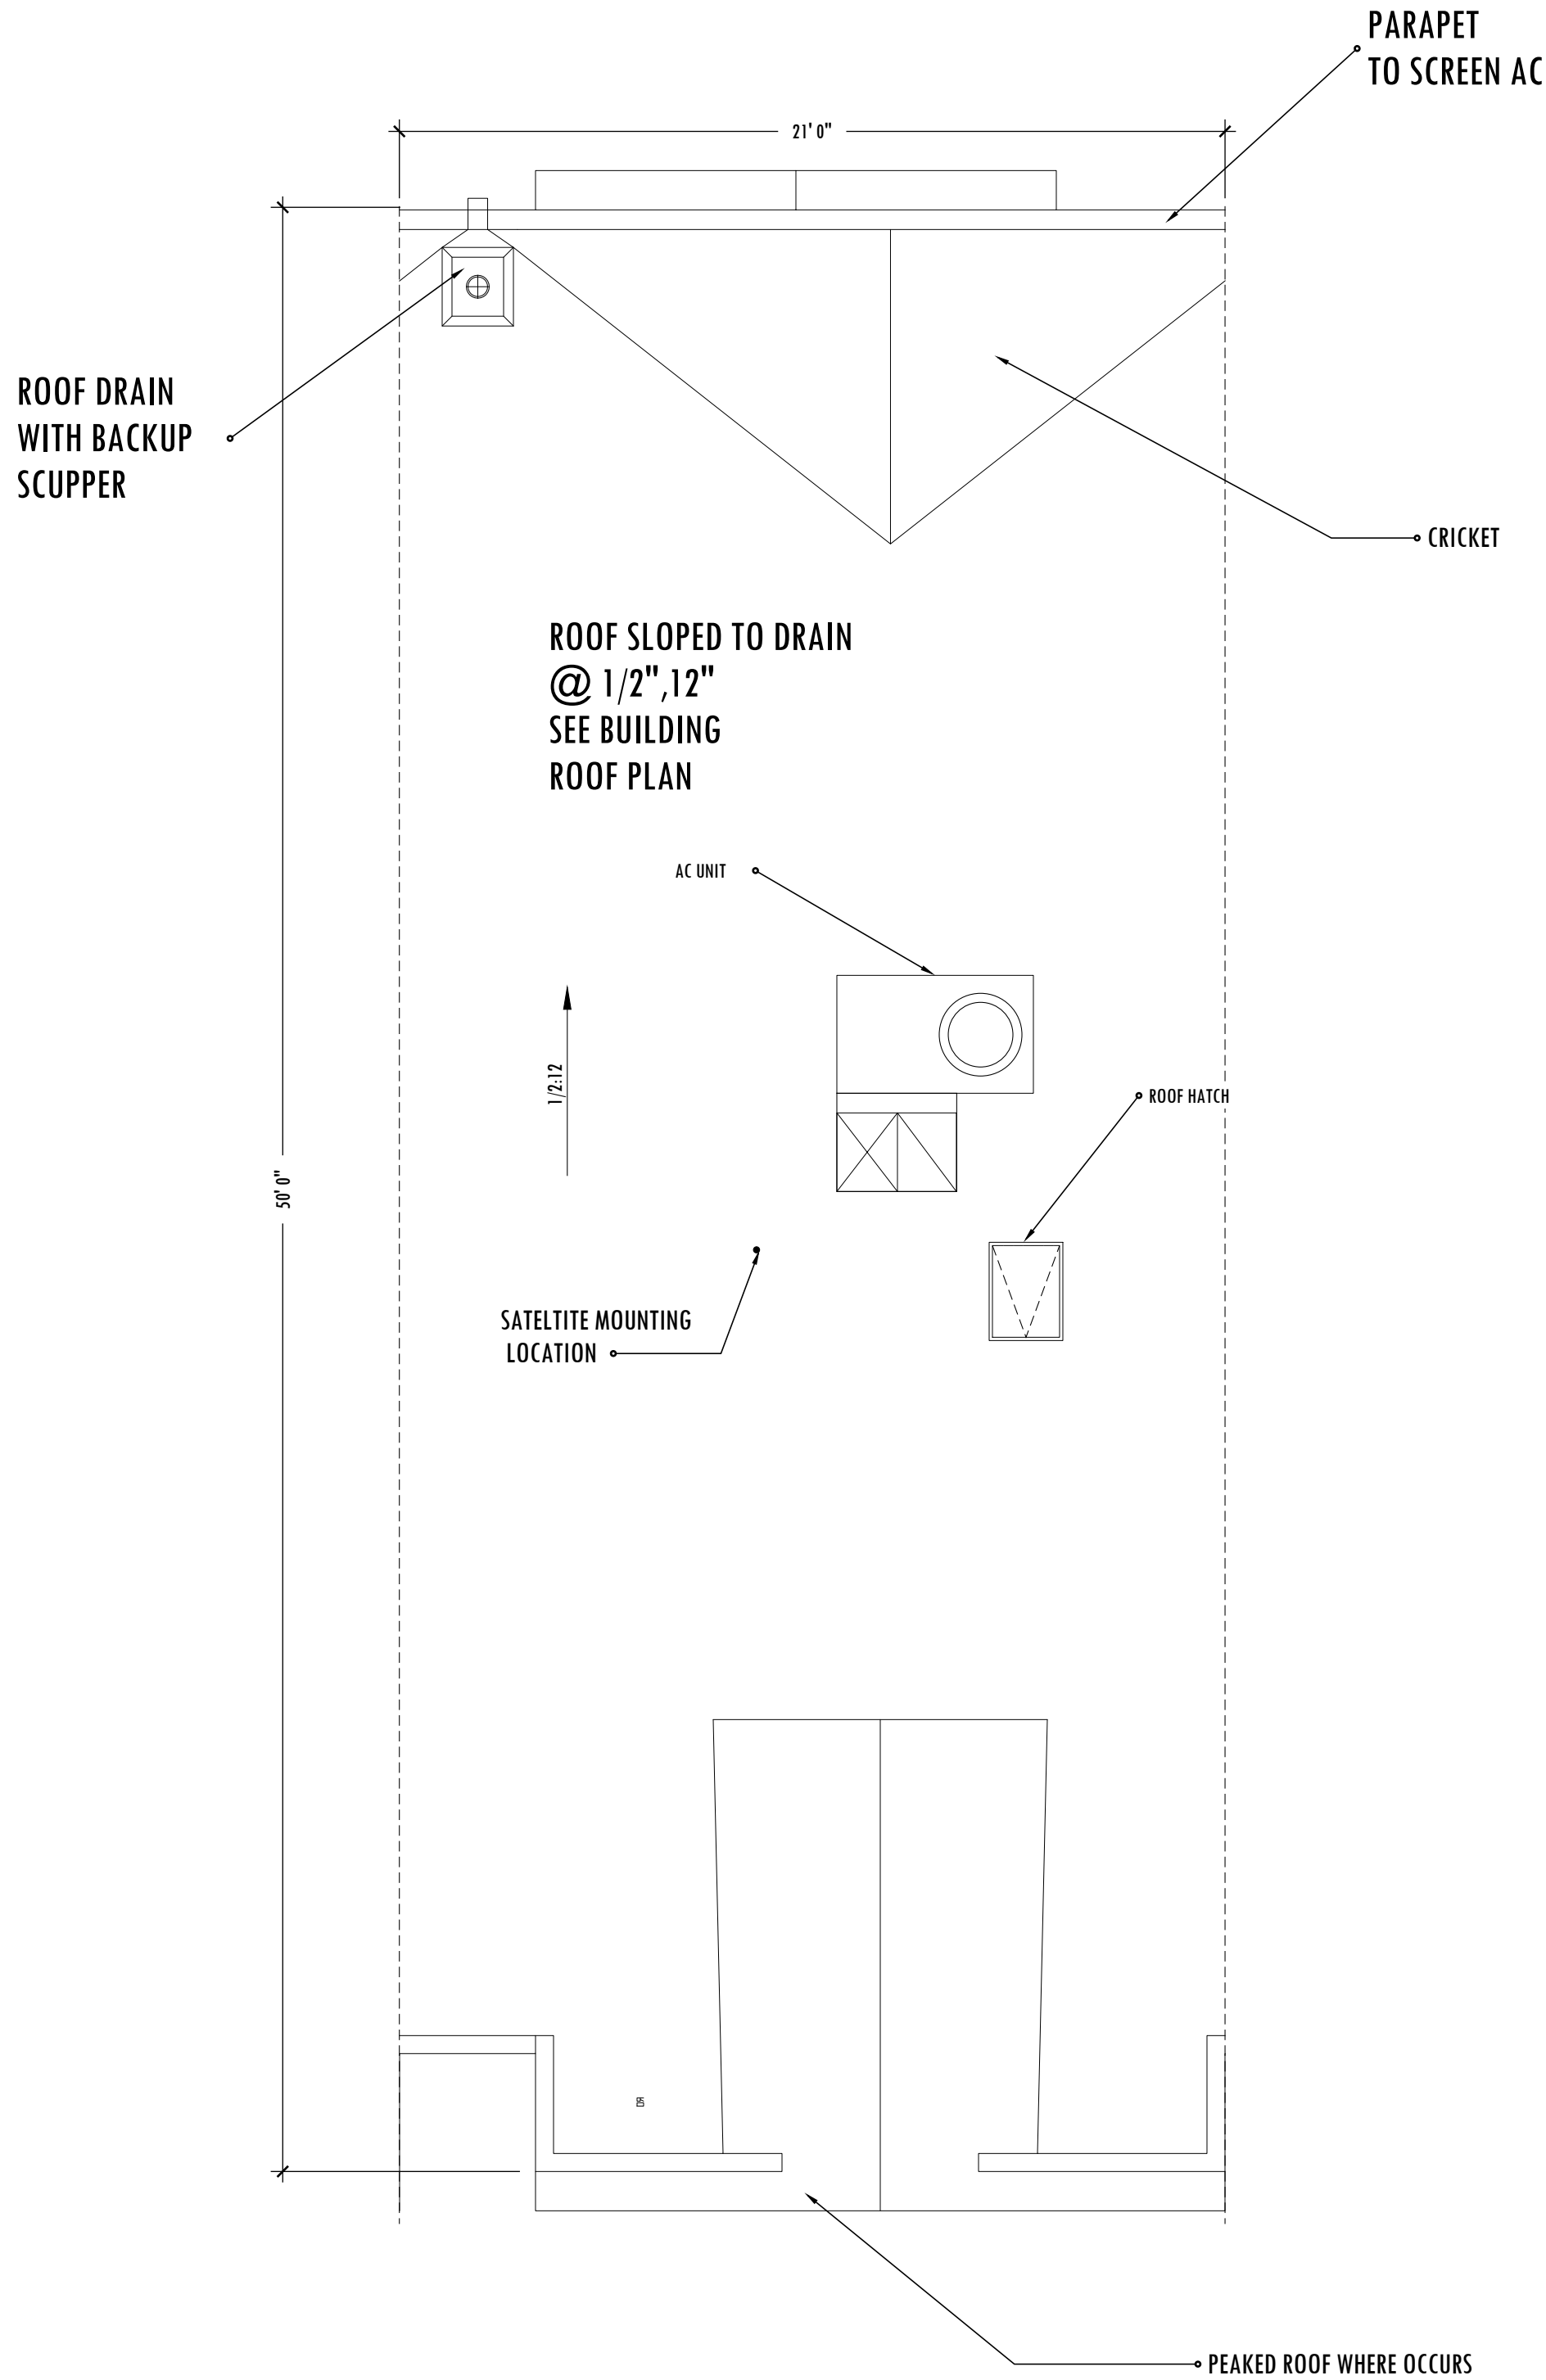


ROOF PLAN ELEVATION "A"


SCALE 1/4" = 1'-0"

# TYPICAL UNIT FLOOR PLAN


<b>TIMBOYLEDESIGN</b> tim boyle design llc architecture www.timboyle.com tim@timboyle.com 917.526.0323	
SHEET TITLE <b>TYPICAL UNIT PLAN</b>	
PROJECT 36 UNIT RENTAL AKA COUNTRY SIDE MODERN ADDRESS: SOUTH WEST CORNER SOUTHERN AND 32ND ST MESA AZ 85204 OWNER: AM PROPERTIES & INVESTMENTS	
DATE MODIFIED May 27, 2022	
SHEET A-101	

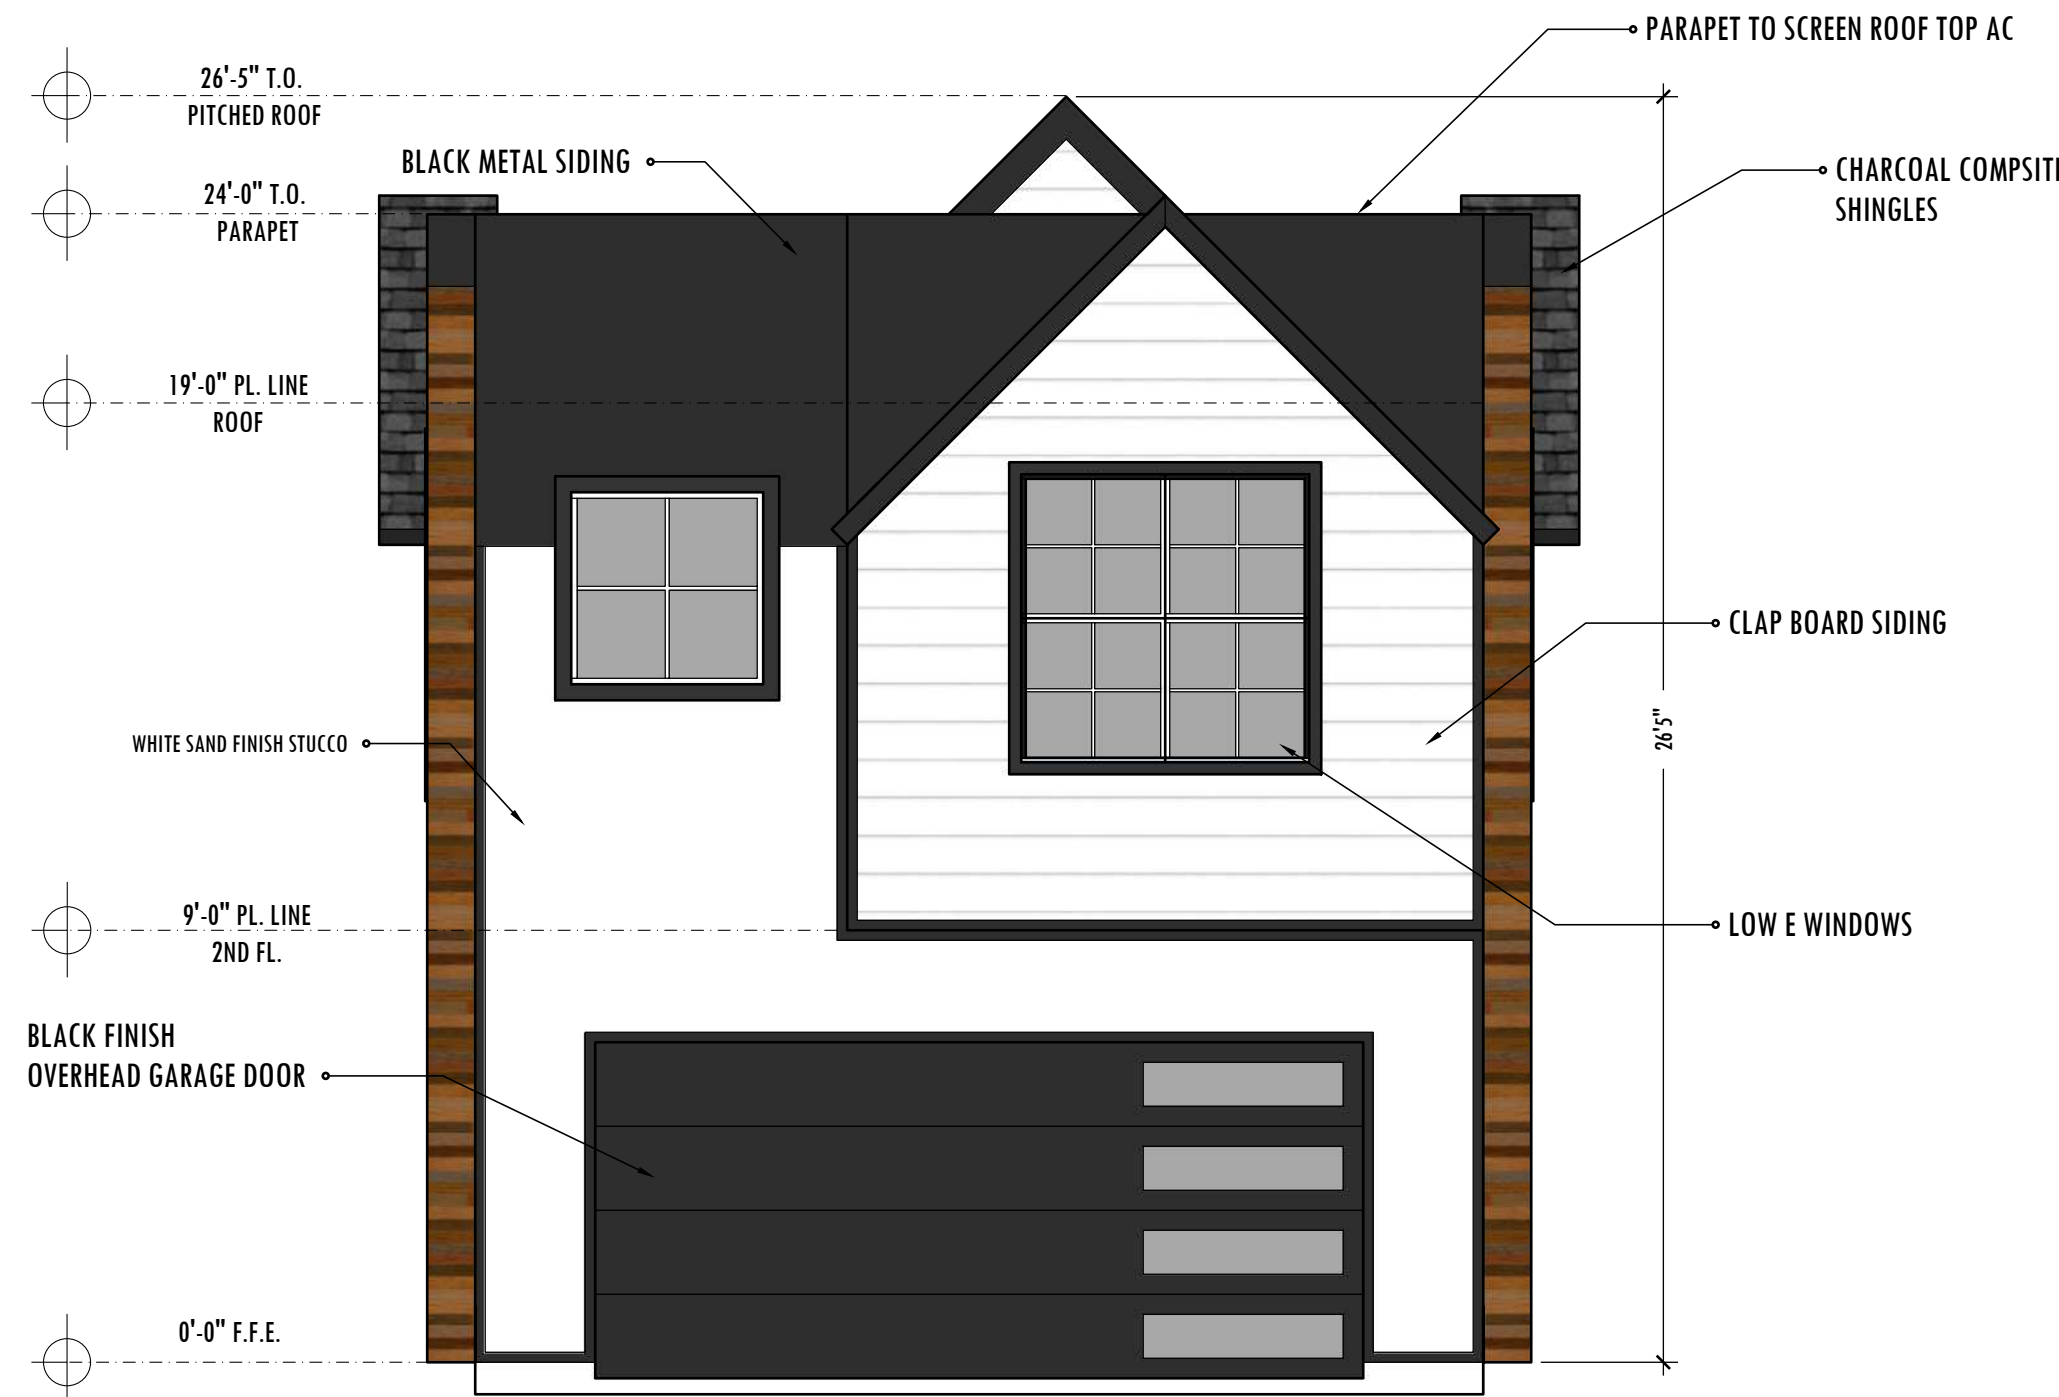

**ELEVATION A UNIT ELEVATION GARAGE ENTRY**  
SCALE 1/4"=1'

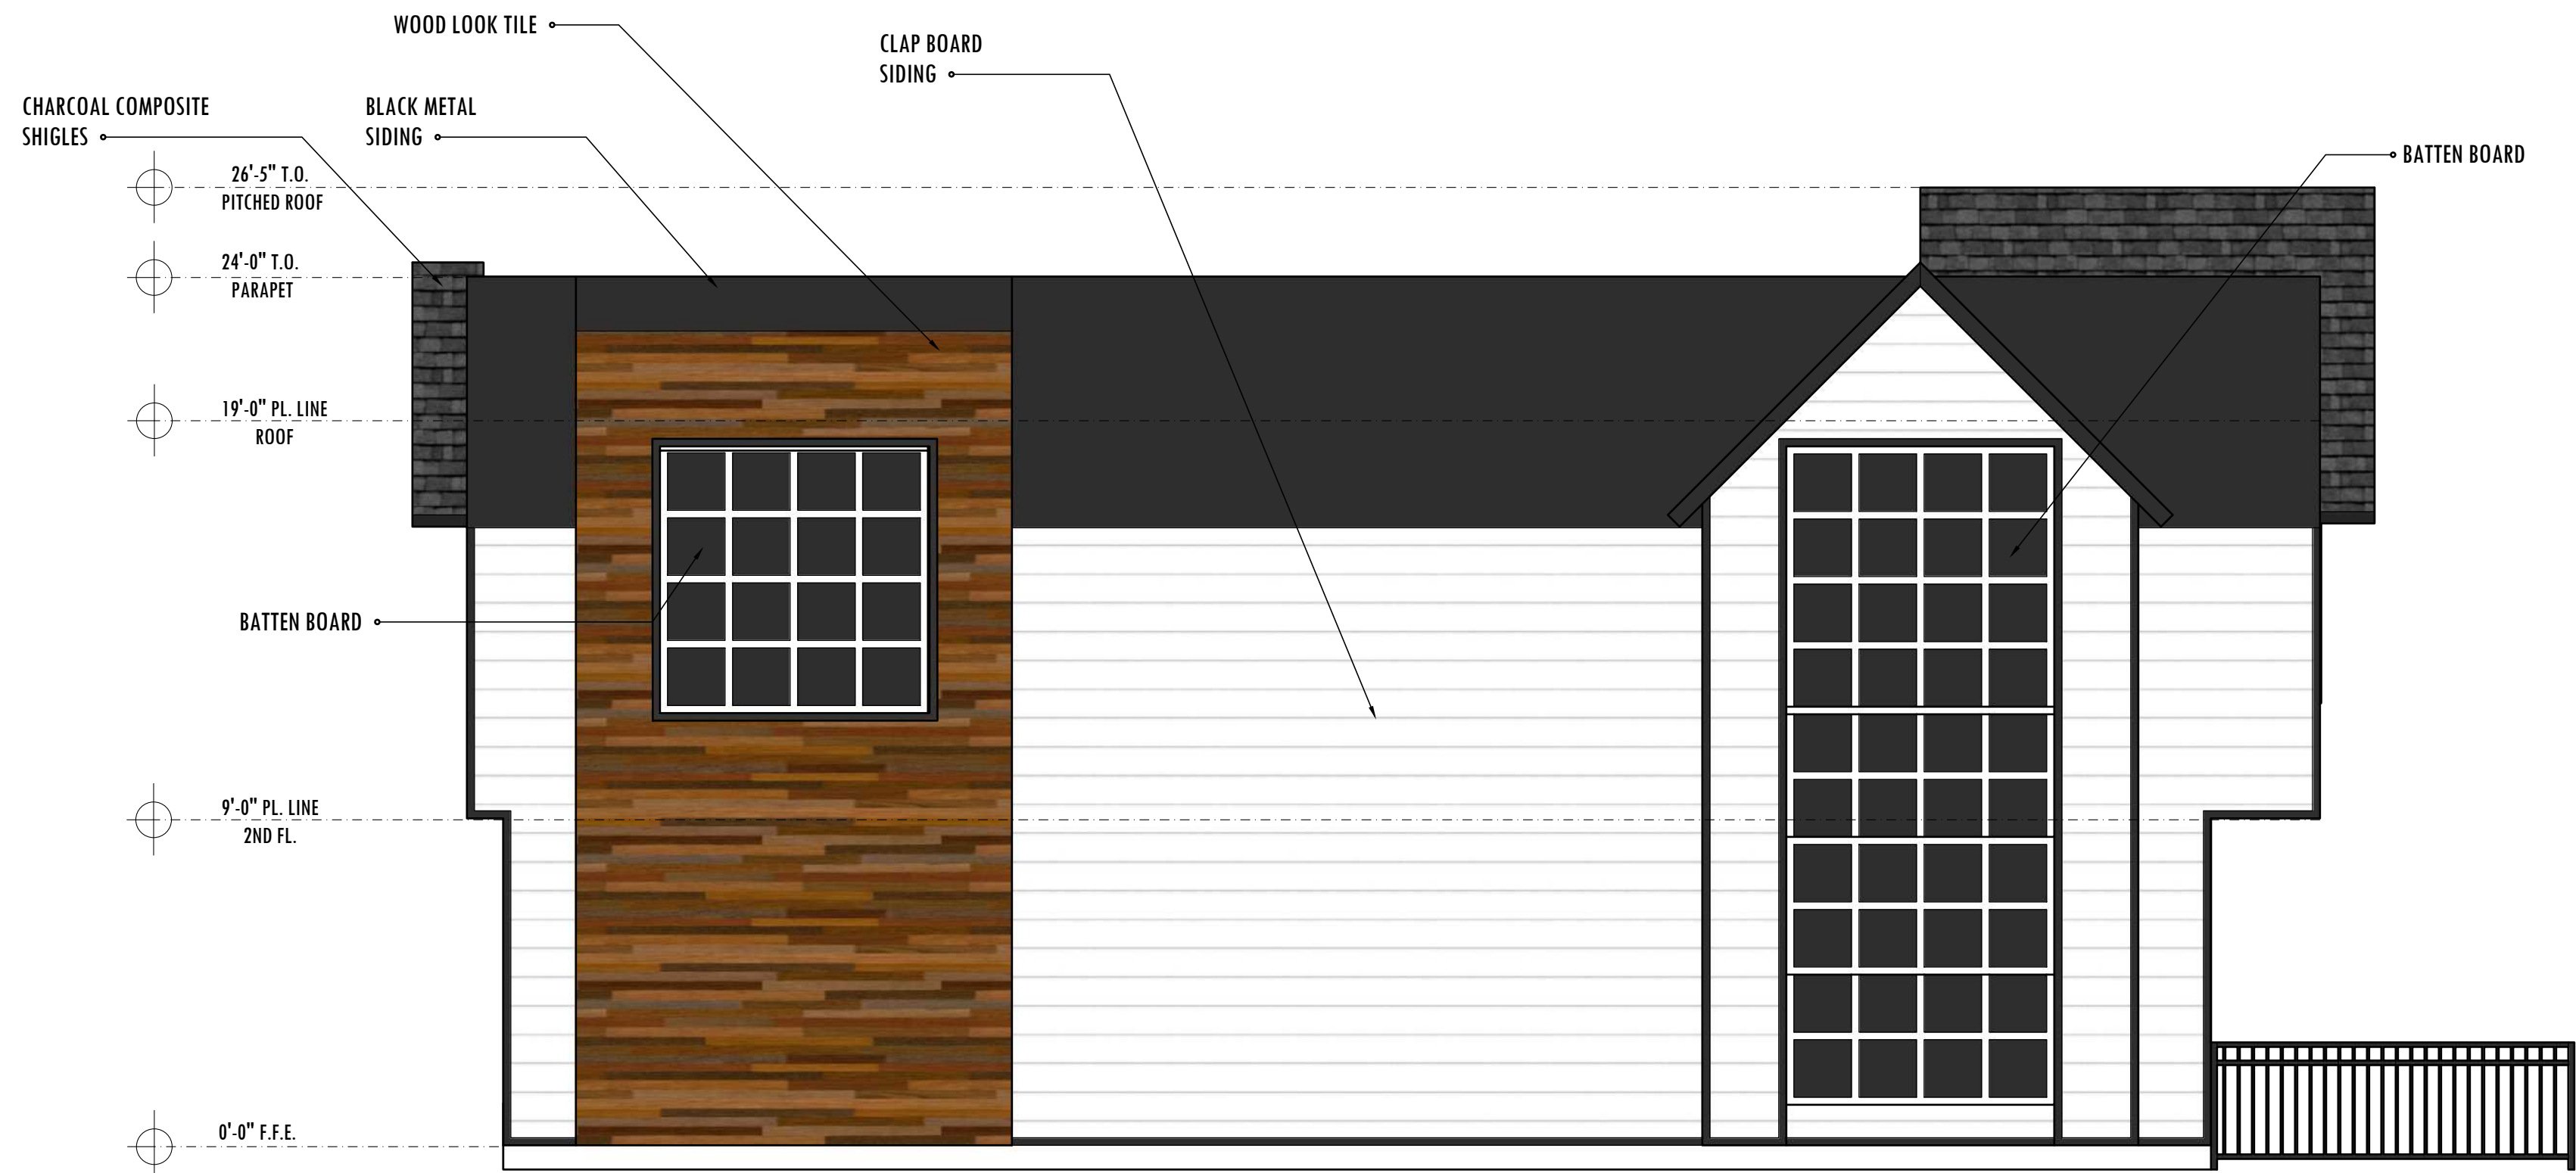

**ELEVATION A UNIT LEFT END OF BUILDING ELEVATION**  
SCALE 1/4"=1'

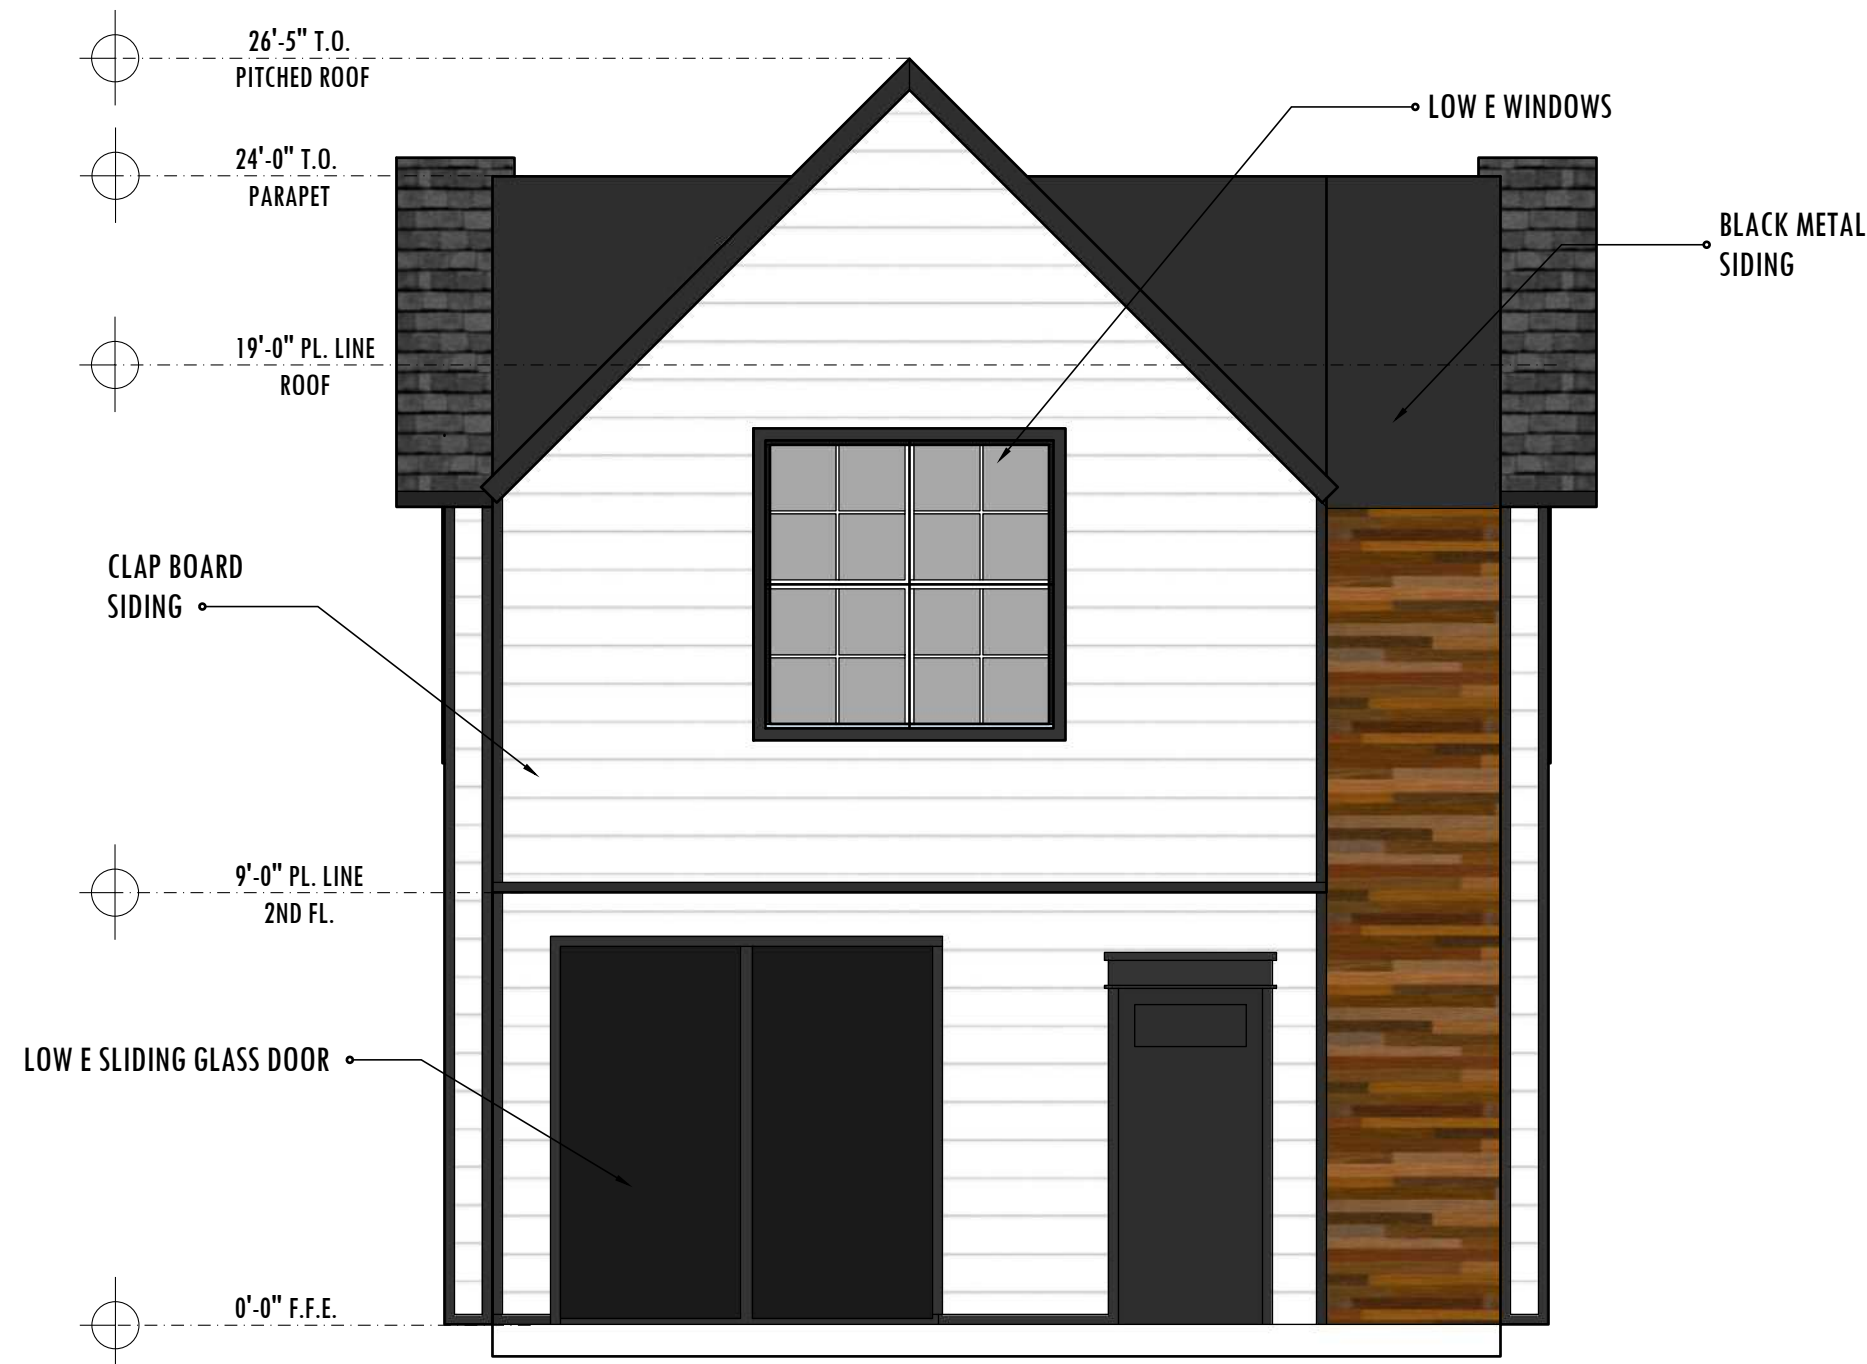

**ELEVATION A UNIT ELEVATION FRONT ENTRY**  
SCALE 1/4"=1'



**ELEVATION A UNIT RIGHT END OF BUILDING**  
SCALE 1/4"=1'

SHEET TITLE  
**INDIVIDUAL UNIT  
ELEVATION "A"**  
SCALE 1/4"=1'


**PROJECT**

36 UNIT RENTAL  
AKA COUNTRY SIDE MODERN  
ADDRESS:  
SOUTH WEST CORNER  
SOUTHERN AND 32ND ST  
MESA AZ 85204  
OWNER:  
AM PROPERTIES & INVESTMENTS


DATE MODIFIED  
**May 27, 2022**

SHEET  
**A-201**




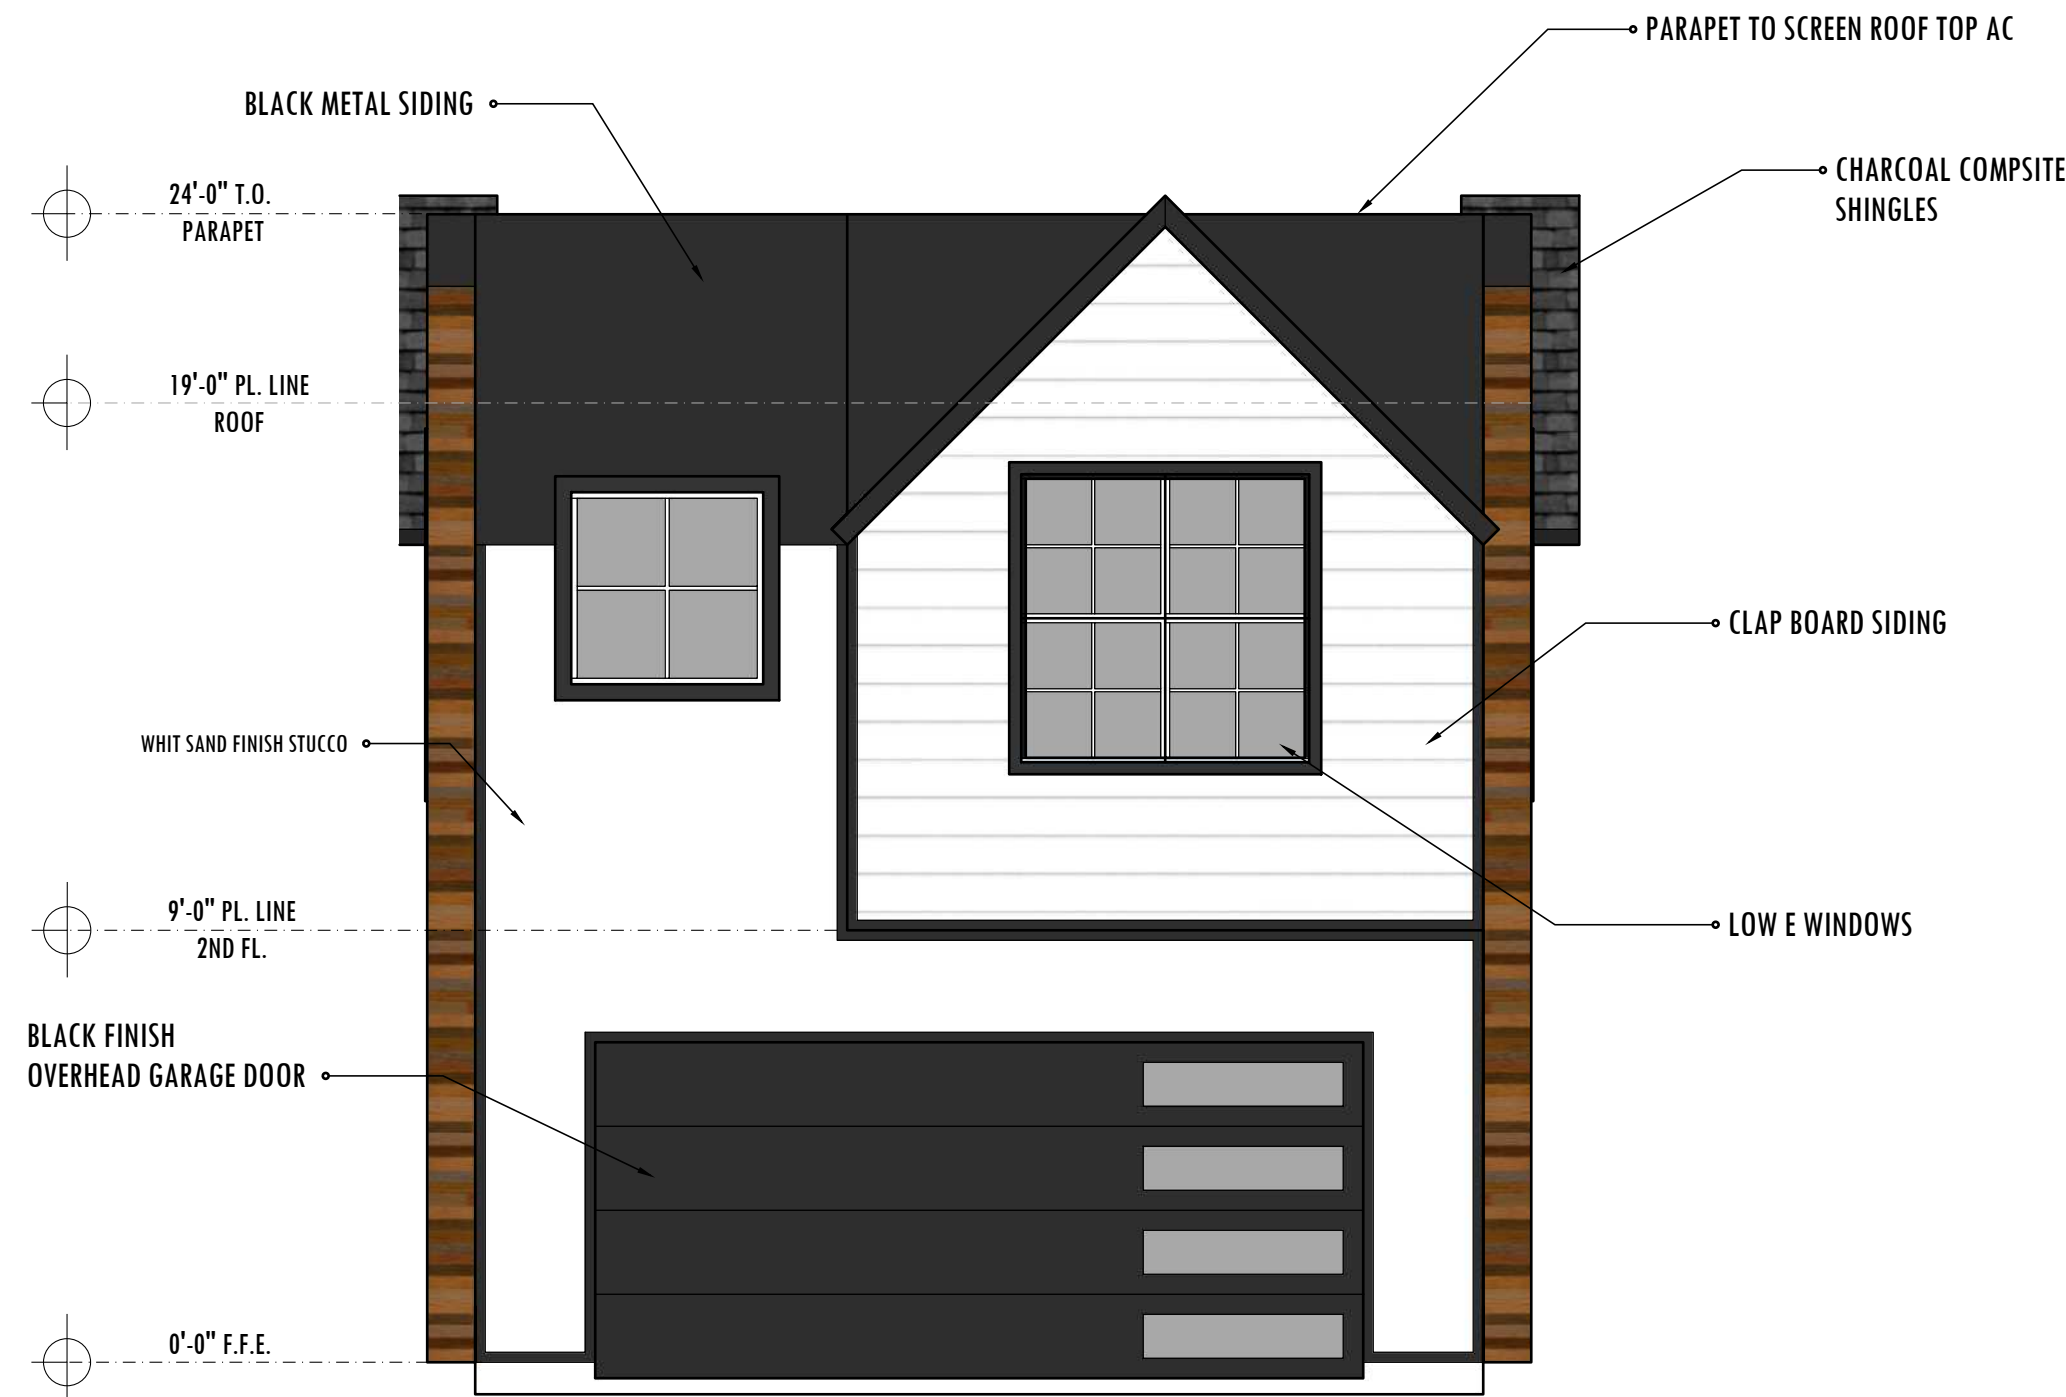


**ELEVATION B UNIT ELEVATION GARAGE ENTRY**  
SCALE 1/4"=1'

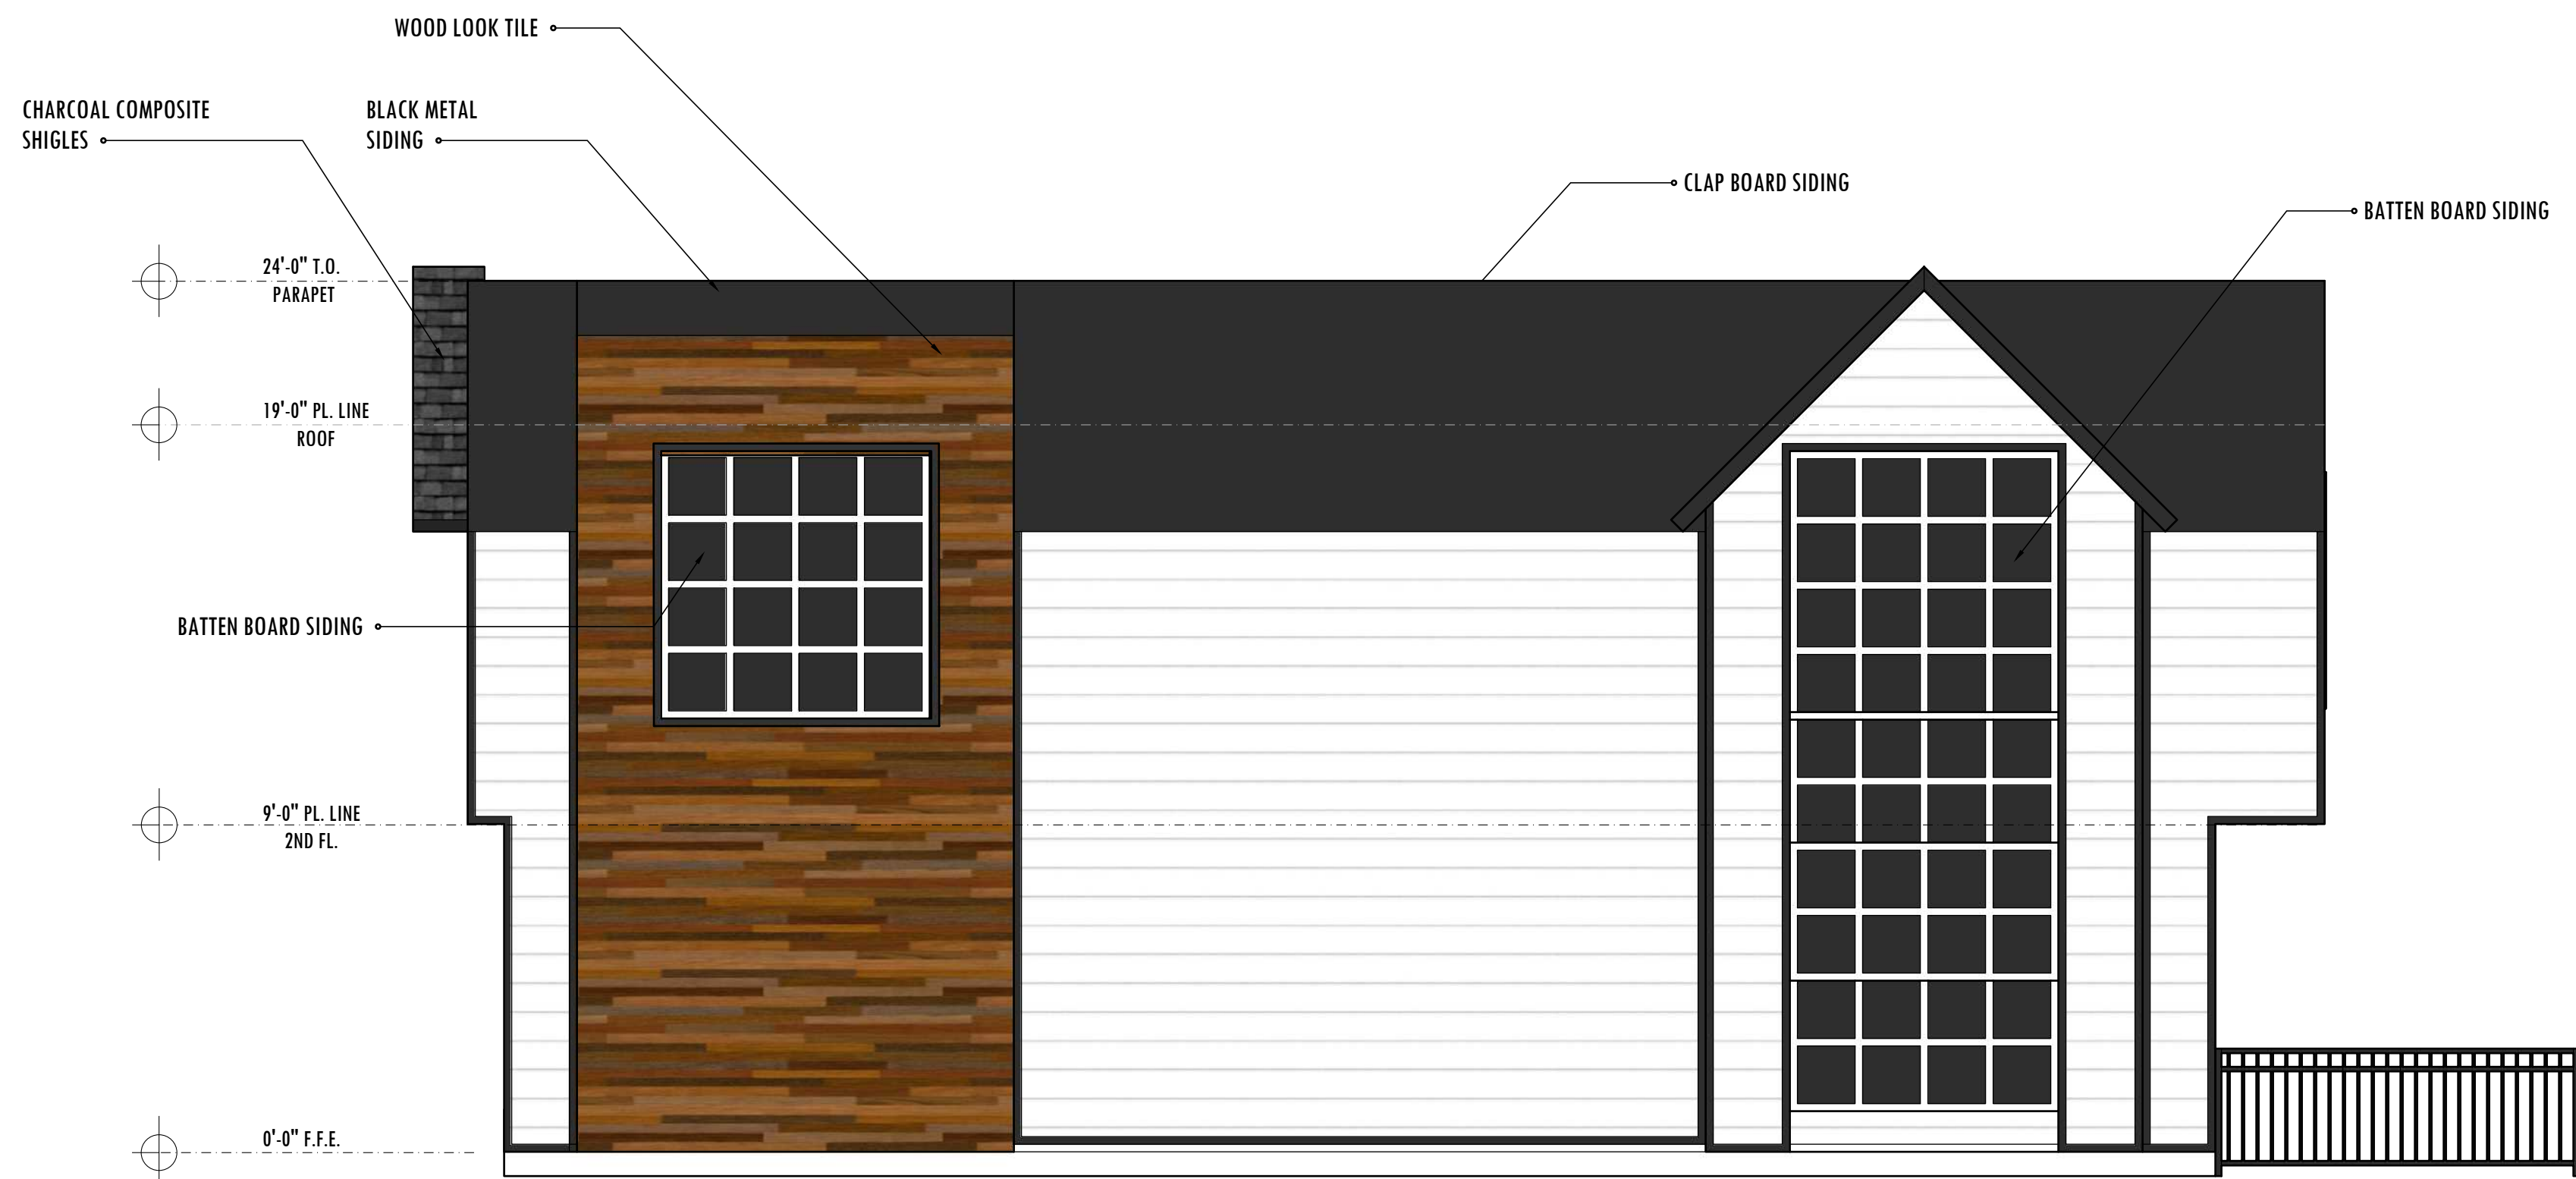

**ELEVATION B UNIT LEFT END OF BUILDING ELEVATION**  
SCALE 1/4"=1'

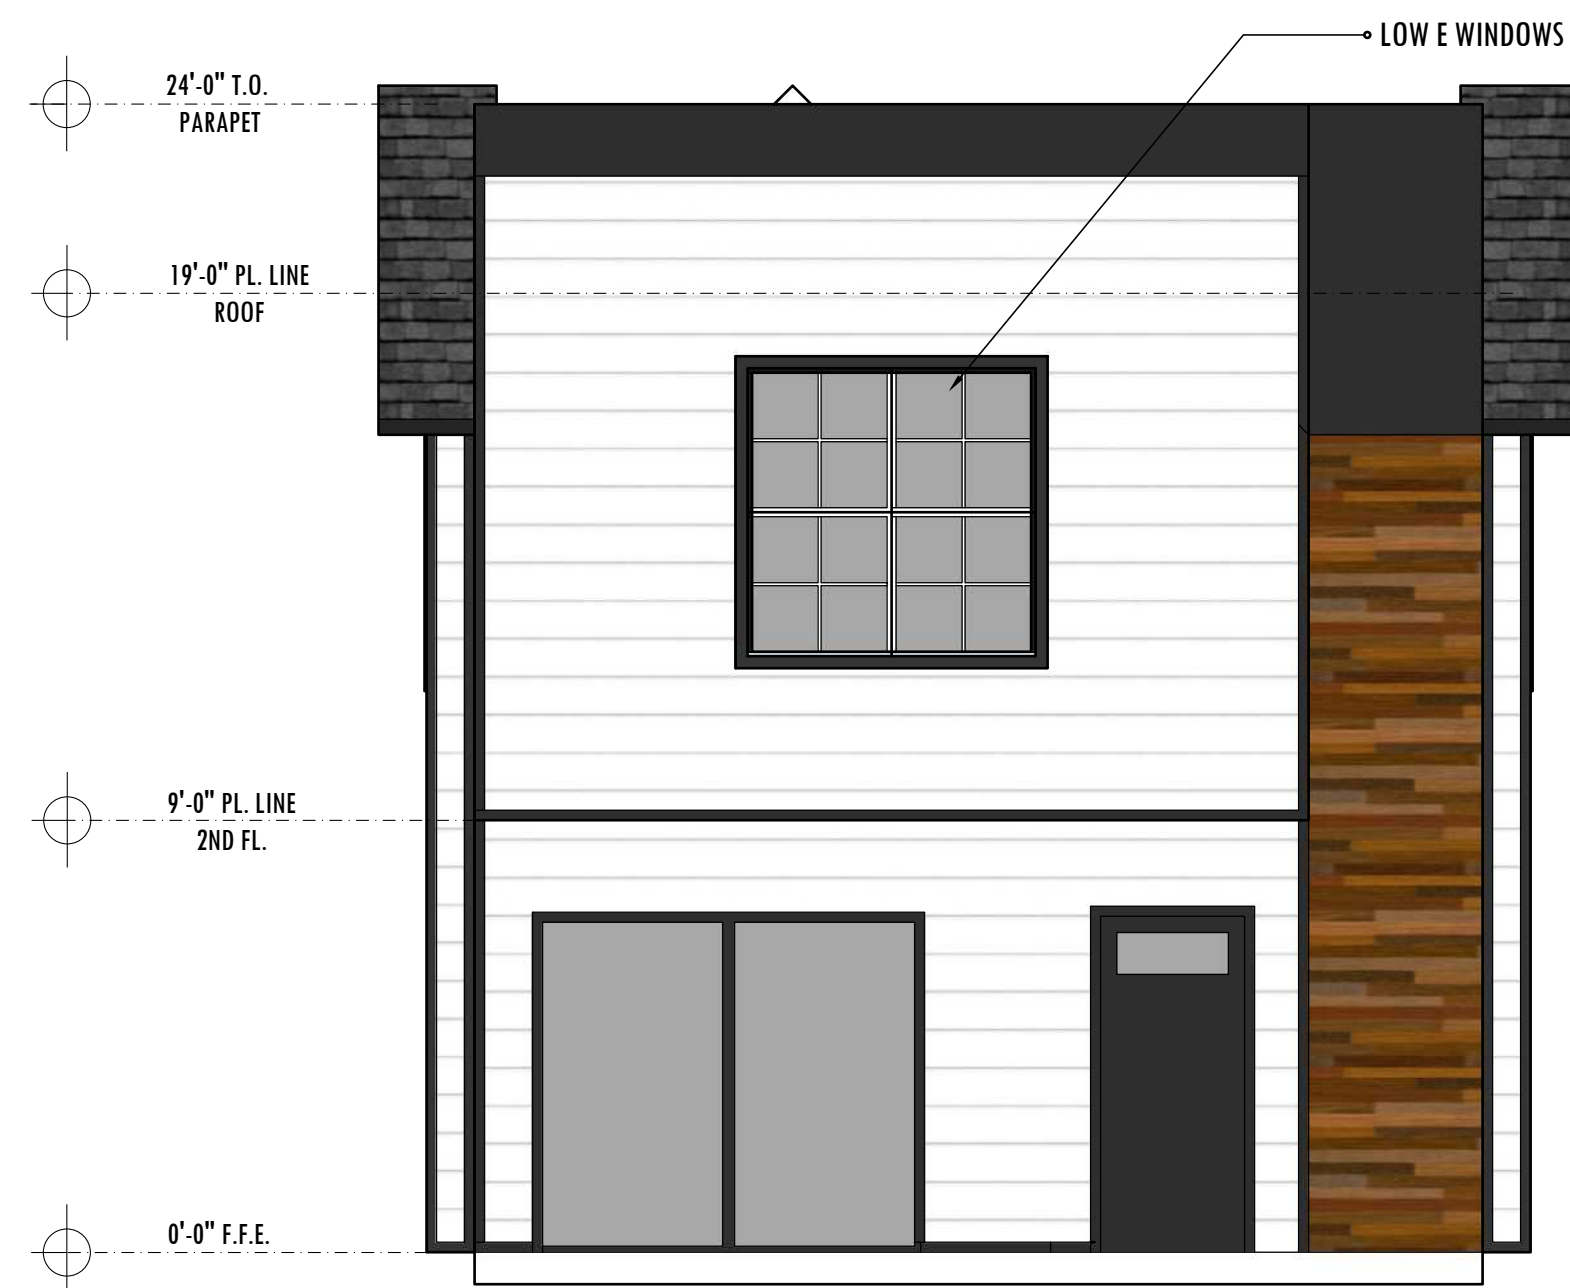

**ELEVATION B UNIT ELEVATION FRONT ENTRY**  
SCALE 1/4"=1'

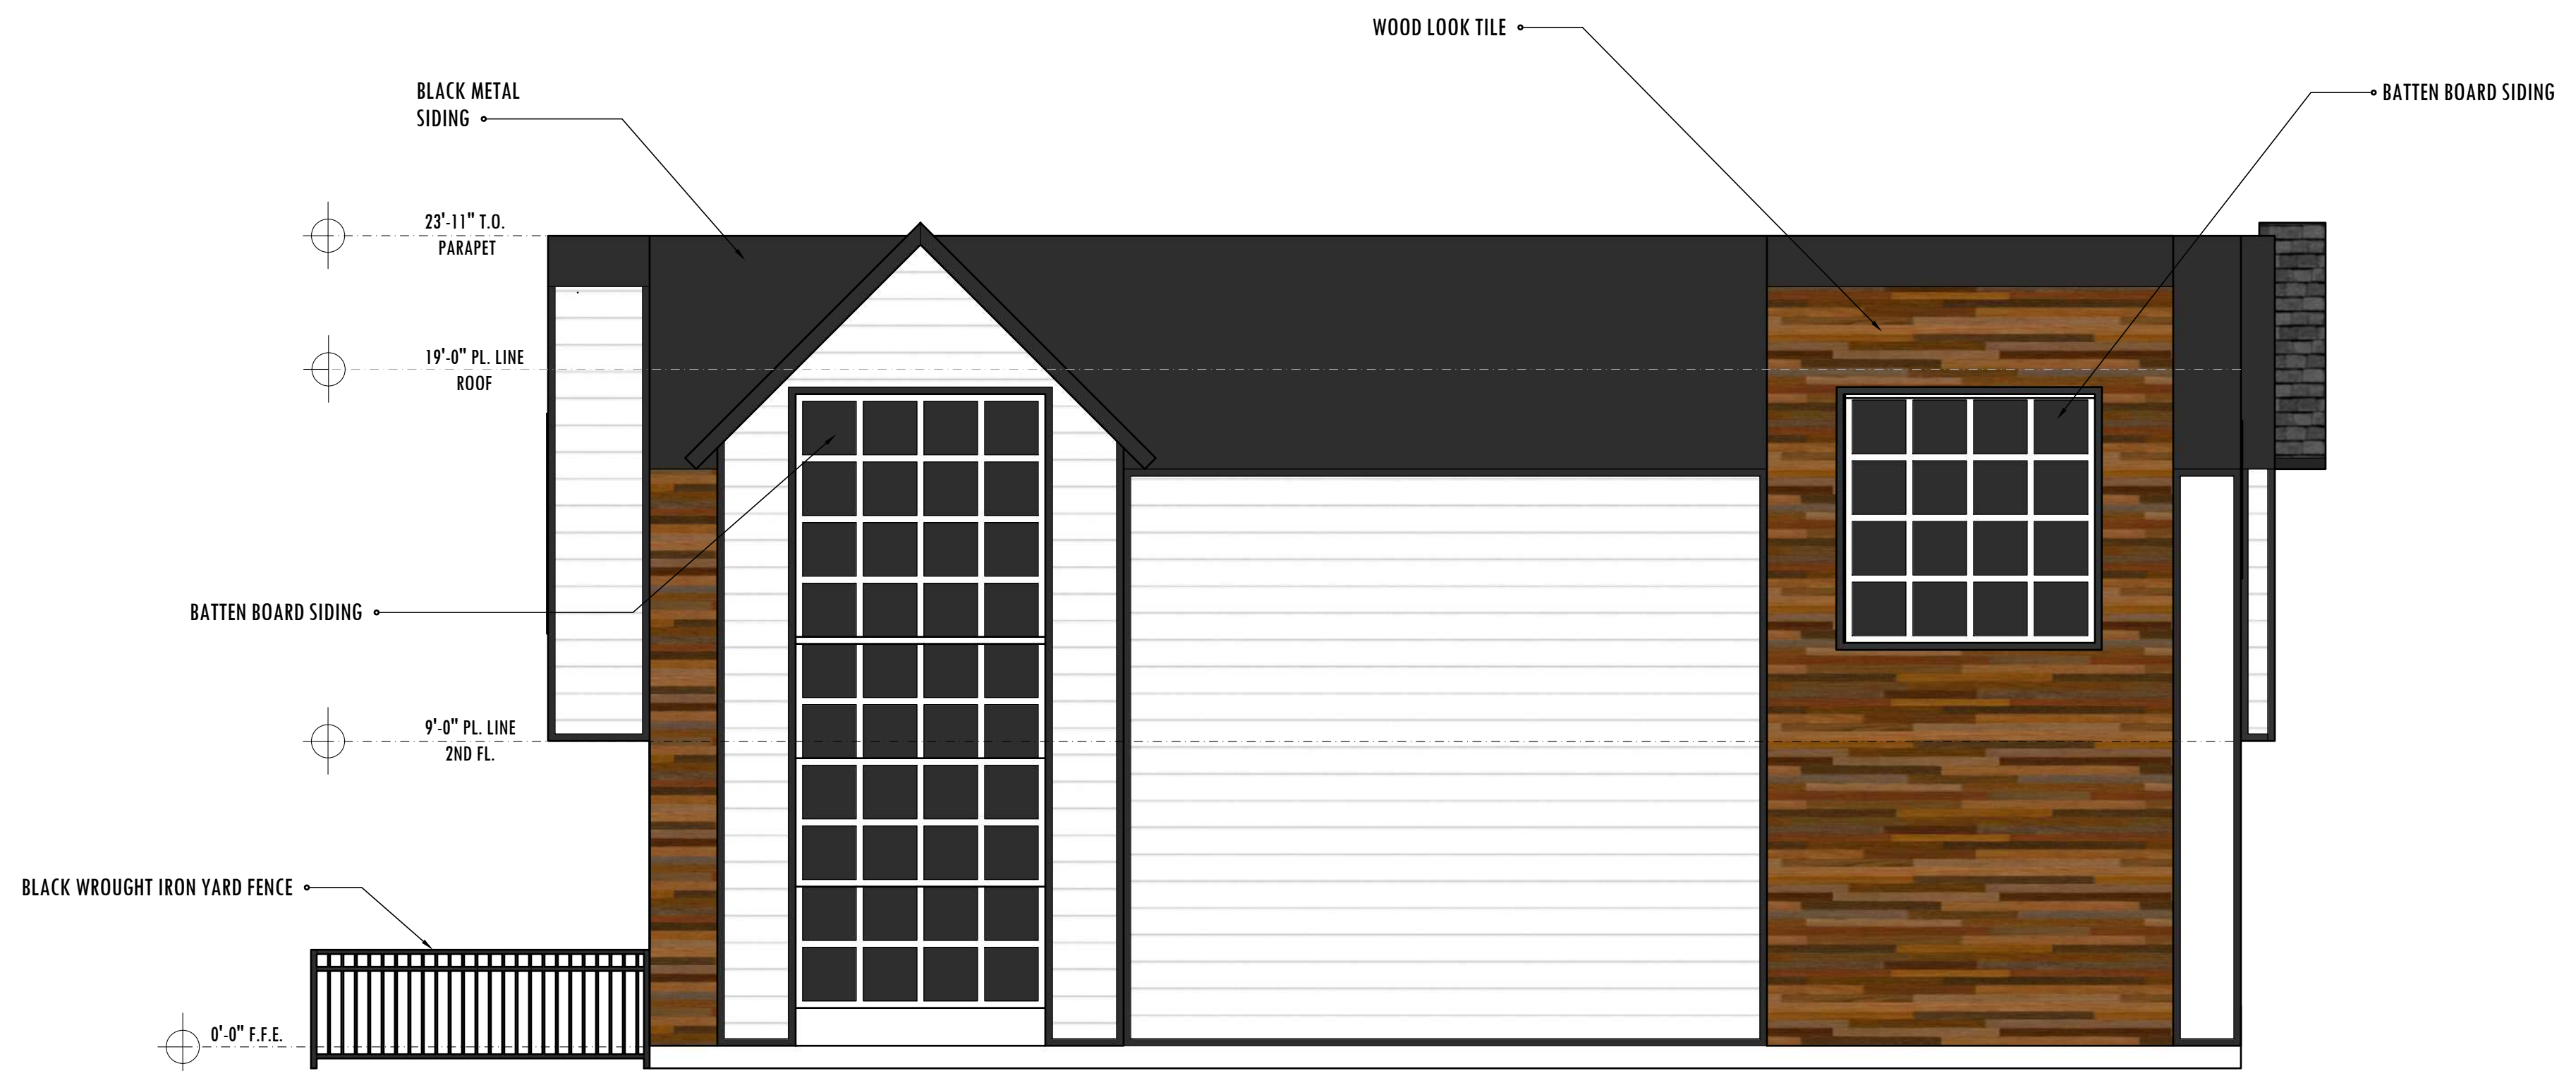

**ELEVATION B UNIT RIGHT END OF BUILDING**  
SCALE 1/4"=1'

SHEET TITLE  
**INDIVIDUAL UNIT  
ELEVATION "B"**  
SCALE 1/4"=1'

PROJECT  
36 UNIT RENTAL  
AKA COUNTRY SIDE MODERN  
ADDRESS:  
SOUTH WEST CORNER  
SOUTHERN AND 32ND ST  
MESA AZ 85204  
OWNER:  
AM PROPERTIES & INVESTMENTS

DATE MODIFIED  
**May 27, 2022**  
SHEET  
**A-202**



