




**TYPICAL LIGHT DETAIL**  
TYPICAL FOR 'SA','SB' AND 'SC' NTS

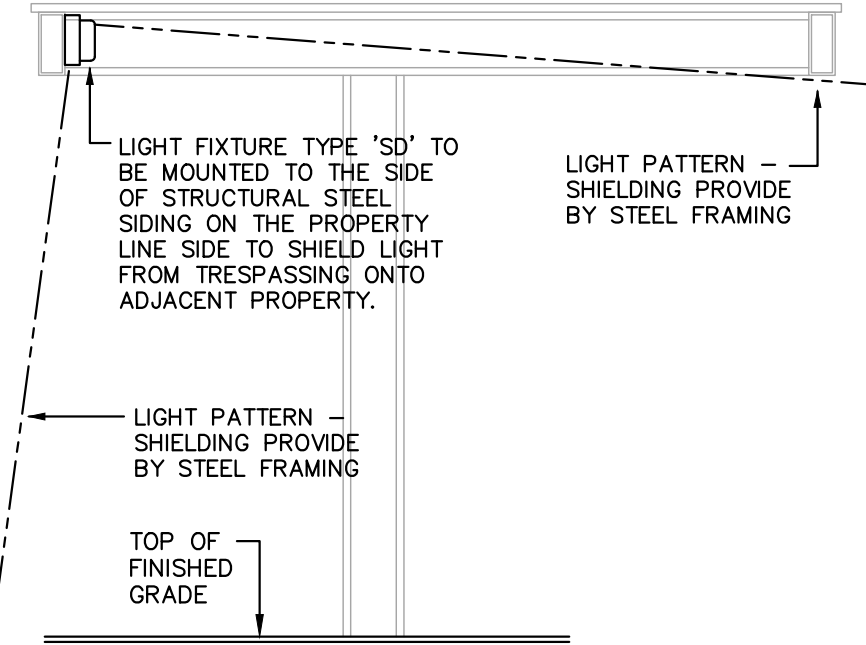

**CARPORT LIGHT DETAIL**  
NTS

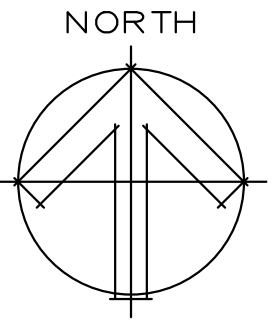

**ELECTRICAL SITE  
LIGHTING PLAN**

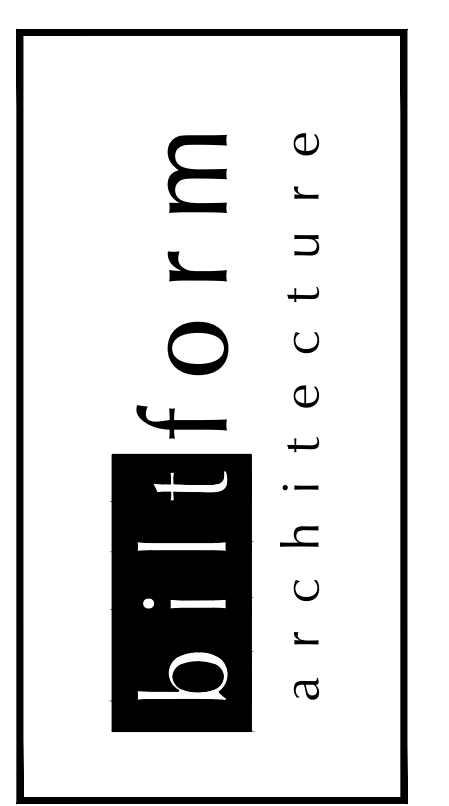



biltform architecture  
group, inc.  
11460 north cave creek road . suite 11  
phoenix , arizona 85020  
Phone 602.285.9200 Fax 602.285.9229

PRELIMINARY  
NOT FOR  
CONSTRUCTION  
EXPIRES 9/30/22


**BASELINE & SUNVIEW**  
MULTI-FAMILY LIVING  
MESA, ARIZONA  
**Guardian Development Partners**  
SCOTTSDALE, AZ.

REVISIONS:	
1	
2	-
3	-
4	-
5	-
JOB NO: 21-081	
DATE: DECEMBER 01, 2021	
SCALE: 1"=30'-0"	
SHEET NO:	



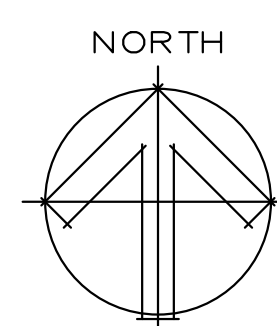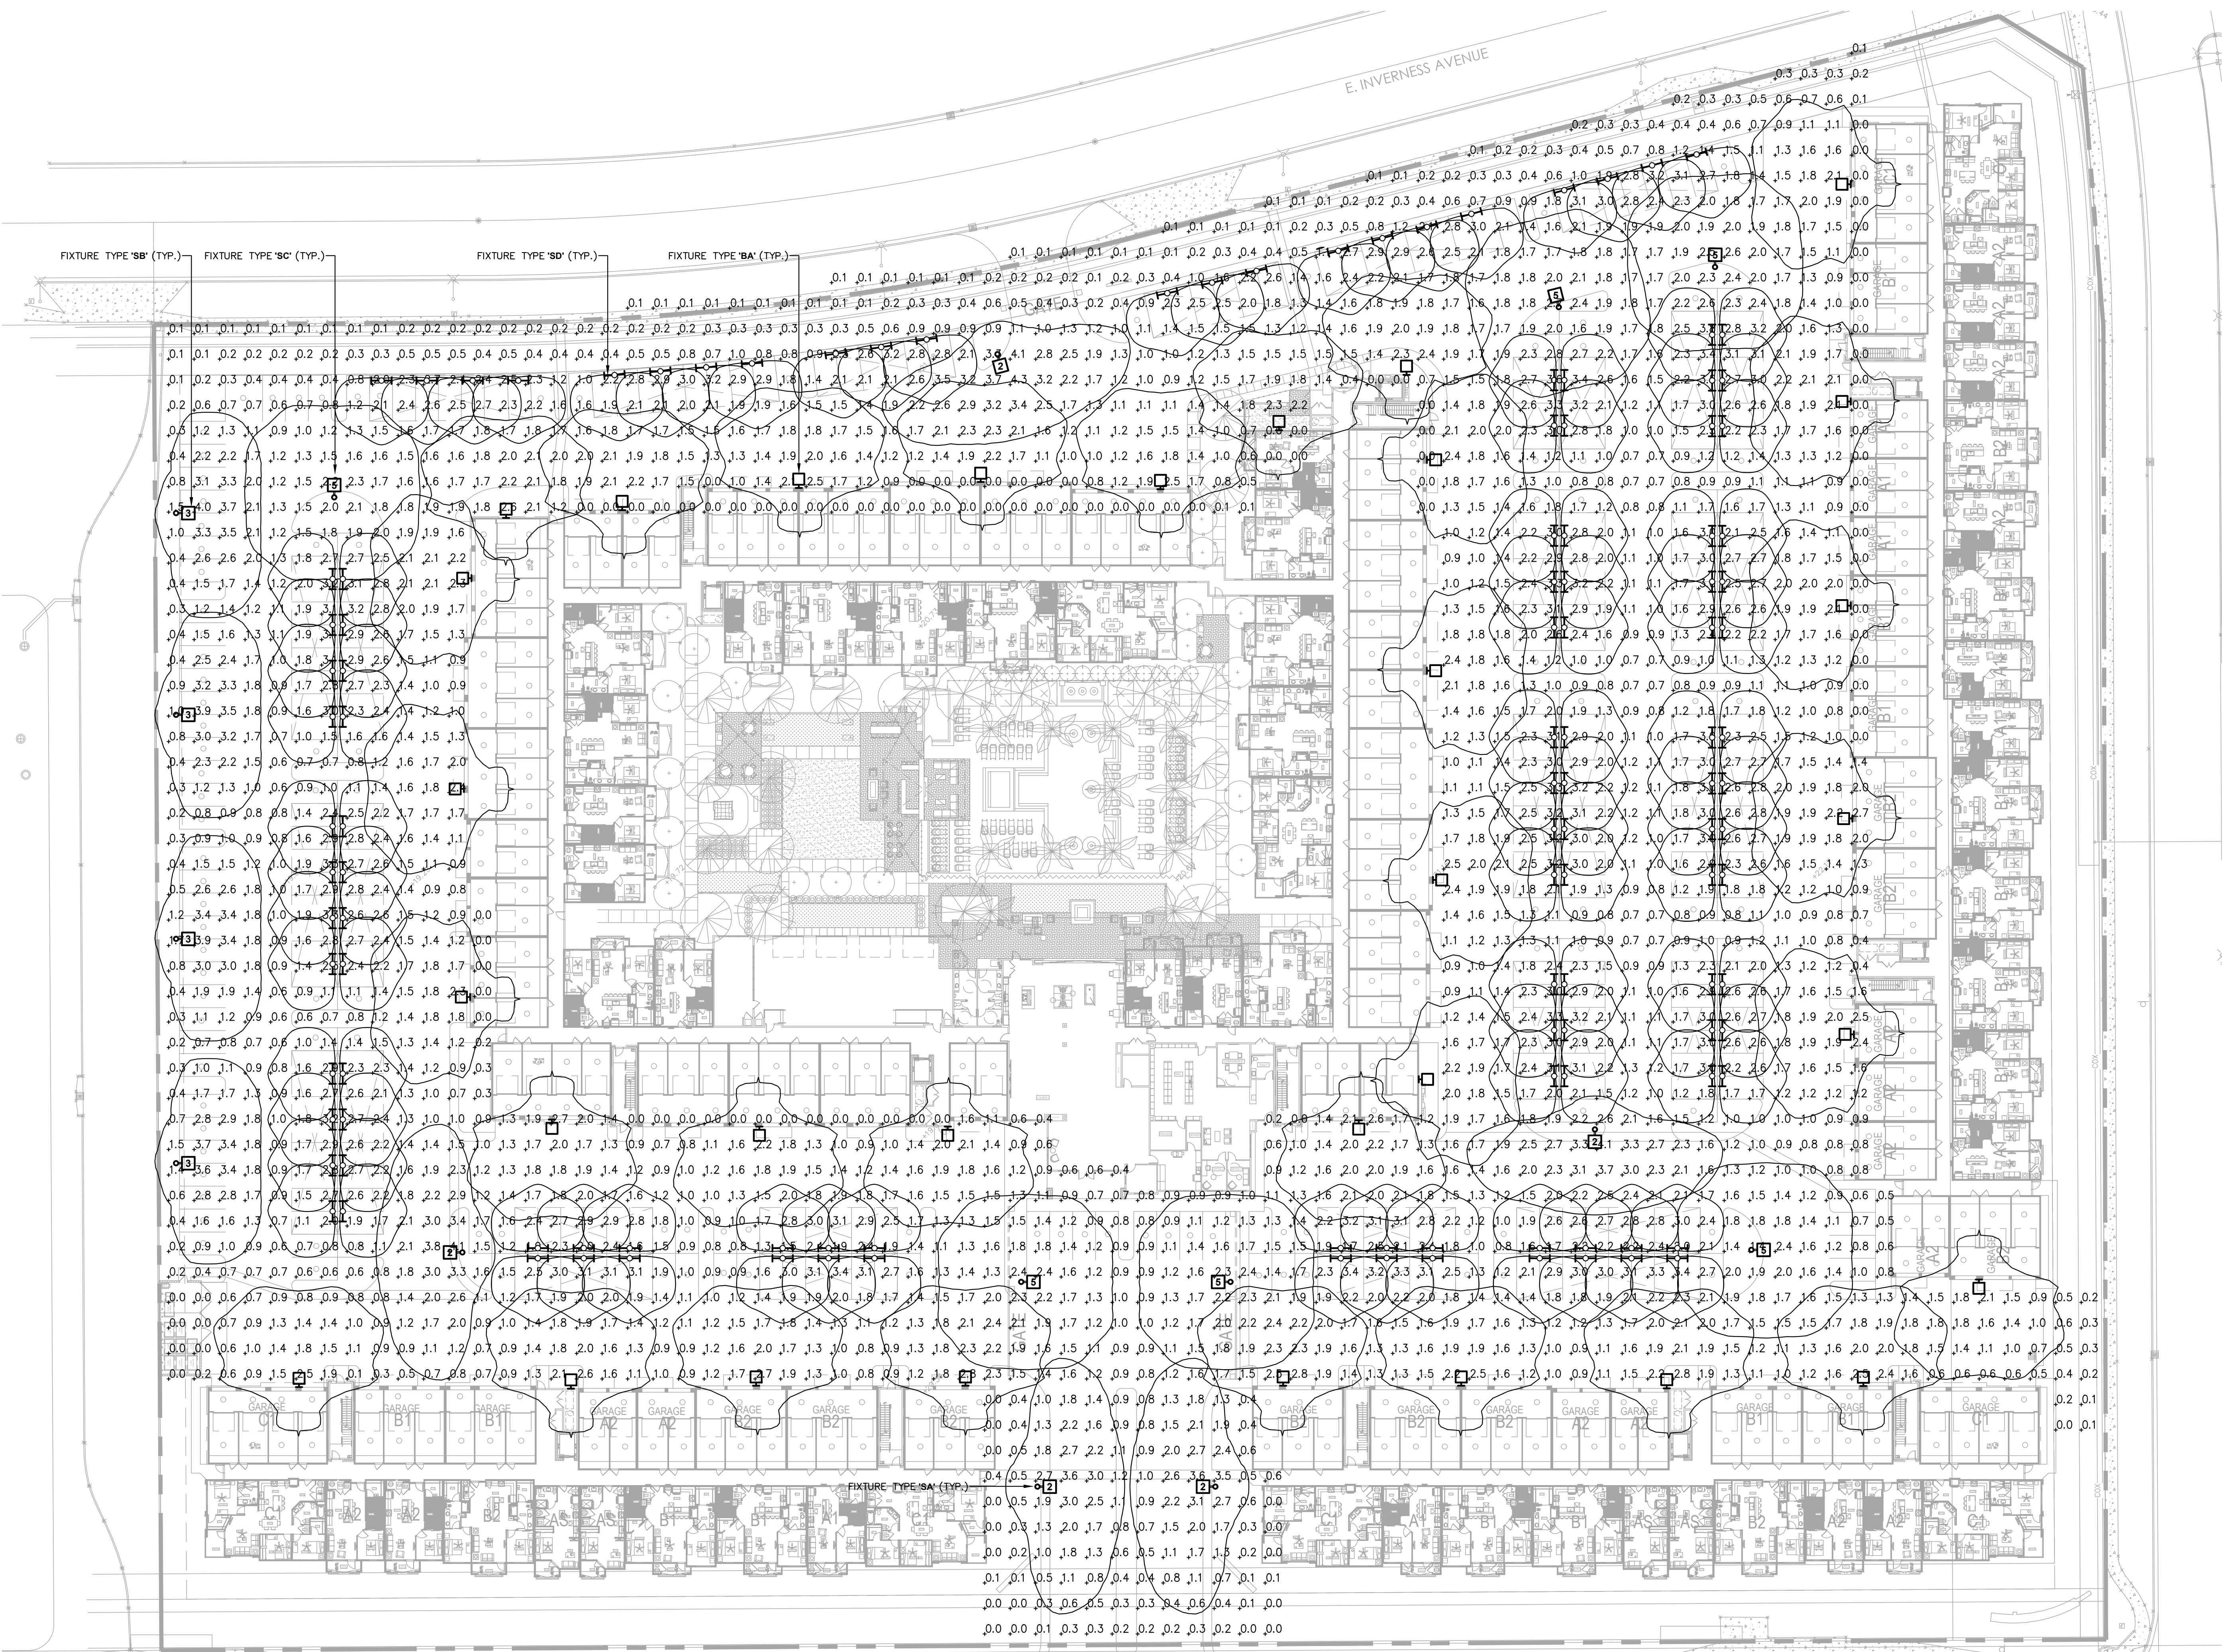

ELECTRICAL SITE  
PHOTOMETRIC PLAN

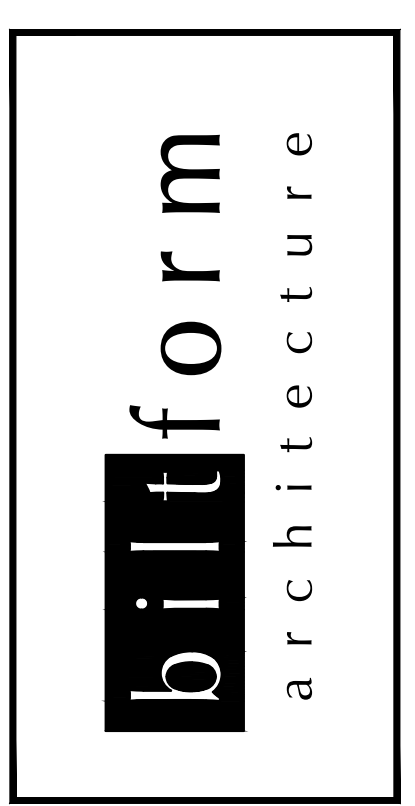

biltform architecture  
group, inc.  
11460 north cave creek road . suite 11  
phoenix . arizona 85020  
Phone 602.285.9200 Fax 602.285.9229


PRELIMINARY  
NOT FOR  
CONSTRUCTION  
EXPIRES 9/30/22

BASELINE & SUNVIEW  
MULTI-FAMILY LIVING  
MESA, ARIZONA  
Guardian Development Partners  
SCOTTSDALE, AZ.

REVISIONS:	
1	
2	-
3	-
4	-
5	-
JOB NO: 21-081	
DATE: DECEMBER 01, 2021	
SCALE: 1"=30'-0"	
SHEET NO:	

E1.2



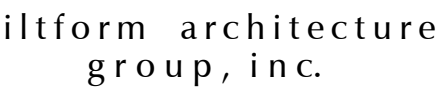

PRELIMINARY  
NOT FOR  
CONSTRUCTION

**BASELINE & SUNVIEW**  
MULTI-FAMILY LIVING  
MESA, ARIZONA

---

**ardian Development Partners**  
SCOTTSDALE AZ.

REVISIONS:

1	
2	-
3	-
4	-
5	-

---

JOB NO: 21-081

DATE: DECEMBER 01, 2021

SCALE: NTS

SHEET NO:

## LIGHTING FIXTURE CUTSHEETS

MOUNT AT 15'-0" A.F.F.

MOUNT AT 15'-0" A.F.F.

## MOUNT AT CARPORT