

# TIMBOYLEDESIGN

450 N EMERSON MESA AZ 85201

917.526.0323 [www.timboyle.com](http://www.timboyle.com) tim@timboyle.com

## University Modern at 615 W University Street Mesa Arizona REVISED 8.16.22



West Mesa boasts a vast array of diverse and unique neighborhoods and housing types. As it continues to mature, new and interesting housing options are beginning to grow up. University Modern, at 615 W University, brings one such housing option- for rent, attached townhomes. University Modern provides renters a sense of private space, while offering an opportunity for community, both of which are preferred by a new generation of Mesa residents looking to live where they have grown up. University Modern, borrowing inspiration from the Main Street Station Condos on Main Street, will transform five bypassed, and underdeveloped, parcels into an attractive community of 27 attached houses, on a compact 1.3-acre site.

University Modern is a high-quality development. Some of the high-quality elements provided are-

- Attached garages- a highly sought-after feature than provides secured parking and entry into the dwelling.
- Private and community space increase- this quality site design provides 239% of the required open area, 9,817 Sf more than is required.
- Unique “sense-of-place,” holistic design, based on the “modern” motif.
- Shared walls- more sustainable (less construction materials) and more energy efficient; and,
- Higher compatibility to adjacent detached dwelling units in the surrounding neighborhood.

The five parcels to be combined into one parcel with RM-4 PAD zoning consist of three parcels with LC, and two with RS-6 zoning. University Modern replaces, a lone single-family house sitting across the three LC zoned parcels. The requested zoning is more compatible to what is still primarily a residential neighborhood and recognizes that current and future commercial use is unlikely, as the need for commercial space has fallen due to changing business needs and shopping practices.

### University Modern 615 W University Planning Narrative

16 August 2022

# TIMBOYLEDESIGN

450 N EMERSON MESA AZ 85201

917.526.0323 [www.timboyle.com](http://www.timboyle.com) tim@timboyle.com

University Modern will be less dense than is allowed for the requested RM-4- 27 units versus 39. The PAD request is to secure the flexibility to provide higher quality living space- in size and design, with attached garages, in a well-designed, and constructed community.

#### General summary of requested deviations-

- Reduction of setbacks/yards along east, west, and south sides.
- Flexibility in the amount of covered private space.
- Reduced landscaping features- foundation base, parking islands, and perimeter areas.
- Reduced garage overhang.

Many of the zoning requirements applicable to this type of project work well on projects with significantly larger tracks of lands but hinder the success and viability of infill projects like University Modern. For infill projects, where property cost is higher per unit, it is necessary to reduce some of the required yard, setback/landscape buffers, to provide sufficient living space for potential tenants and offer a high-quality product at a rate the market will support.



University Modern will be a great fit for this area where there are large RM-2 projects a few blocks to the west, and various RM-4 projects to the north and east across University Dr. The large Wright House is just across University Dr. to the north of the site. Just as the Wright House is one of many unique building types that make up the diverse street fabric of this neighborhood, University Modern will add to the unique style and fabric of this west Mesa community.

#### University Modern 615 W University Planning Narrative

16 August 2022

# **TIMBOYLEDESIGN**

450 N EMERSON MESA AZ 85201

917.526.0323 [www.timboyle.com](http://www.timboyle.com) tim@timboyle.com

## **Planned Area Development Overlay qualifications:**

### MZO Section 11-22-23 (size)

A: The site, while under 5 acres, will have 27 dwelling units, exceeding the 20 minimum for a PAD overlay.

### MZO Section 11-22-1 (purpose)

This creative and high-quality development incorporates-

A: A site that is well designed, including integrated open space and recreation facilities open to residents.

D: Building and site design, combined with amenities creating a unique and more sustainable alternative to conventional development through shared walls between buildings, which, in addition to reducing energy demand, also reduce the demand for building materials and maintenance which support sustainability.

### MZO Section 11-22-4 (supplemental regulations)

B: Common open space is a major element of the plan and provides efficient, aesthetic and desirable usage.

Landscape Architecture includes many native and adapted species of plants that encourage biodiversity.

The central amenity space has turf, a ramada, and a splash pad sized for this small site.

### Enhanced sustainability features

Multifamily projects, such as this one, with joined walls, see reductions in exterior wall heat gain by 2/3. Building envelopes and Energy Star compliant HVAC equipment are designed to modern and efficient energy codes. Extensive tree planting, far above the required amount per code, reduces solar exposure for outer perimeter units and create a cooler sidewalk area on the North.

## **PAD deviation request table followed by explanations/support (deviations are highlighted)**

**Table 11-5-5: Development Standards- RM Residential Multiple Dwelling Districts**

<b>Standard</b>	<b>RM-4</b>	<b>PAD request</b>
Minimum Lot Area (sq.ft.)	6,000	57,578 (1.32.AC)
Minimum Lot Width (ft.) (multi-res.)	60	263
Minimum Lot Depth (ft.) (multi-res)	94	216
Maximum Density (dwelling units/per acre)	30	20.45
Minimum Density	N/A	
Minimum Lot Area per dwelling unit (sq.ft.)	1,452	2,132
Maximum Height (ft.)	40	30

## **University Modern 615 W University Planning Narrative**

**16 August 2022**

# TIMBOYLEDESIGN

450 N EMERSON MESA AZ 85201

917.526.0323 [www.timboyle.com](http://www.timboyle.com) tim@timboyle.com

Maximum Lot Coverage (% of lot)	70%	70%
Minimum Yards (ft.)		
<b>Min. Front/Street Facing</b>		
University	30	11.5' to 13.5' (55'ROW + 8 ft PUE)
Date	20	10'
Hosick	20	10.5'
Min. Interior Side/Rear		
Rear- West side of site, unit end wall to property line	30'	13' 7"
Rear- Middle of site, edge of parking to property line	20'	6' 7"
Rear- Dumpsters to property line	20'	10'
Rear- East side of site, end unit wall to property line	30'	32' 8"
Min. Separation Between Buildings on the same lot		
1-story	25	N/A
2-story	30	24 feet
3-story	35	
Maximum Building Coverage ( % of Lot)	55	15 - 2-story 3 bdrm- 917 SF/ea  Total- 13,755 SF  12- 3-story 2 bdrm- 607 SF/ea  Total- 7,284 SF  Grand Total- 21,039 SF  <b>36%</b>

**University Modern 615 W University Planning Narrative**

**16 August 2022**

# TIMBOYLEDESIGN

450 N EMERSON MESA AZ 85201

917.526.0323 [www.timboyle.com](http://www.timboyle.com) tim@timboyle.com

Minimum Open Space per unit (sq. ft./unit) Private space 2 bedroom- 100 SF; 3 bedroom- 120)	150	2-story 3 bdrm-priv. yd. 215 SF, covered 64 SF; balcony 76 SF, 28 SF covered
		3-story 2 bdrm-priv. yd. 170 SF, covered 73 SF; balcony 92 SF covered 46 SF
Private open Space	3000 SF	7509 SF
Common Open Space Total	4050 SF	9358 SF
Total Open Space		<b>16,867 SF</b>
Parking 2.1 per unit	57	54 in attached garages; 9 visitor spaces; Total 63

## PAD Deviation request information

### Landscape yard encroachments/reductions-

1. University- requesting reduction from required 30 feet to current 11.5-13.5 feet. Project sustainability depends on 27 units. Enhanced landscaping and amenity features like shade structures and benches will be provided to enhance the street scape of the reduced area.
2. Date and Hosick- requesting reduction from required 20 feet to 10 feet. Each unit along Hosick has a minimum of 215 Sf of ground floor private space and a 76 SF balcony. Allocating some of the required front landscaping along Hosick to the private open space yard of each unit improves the usability of the space and increases the quality of the tenant experience. It also connects the private space to the pedestrian route along the sidewalk creating a stronger neighborhood feel.
3. South property line RM to RS- The required landscape yard along varies in depth from 32.5 feet to 6.5 feet. There is an encroachment 14 feet to provide the guest parking along 89 feet of the 263.5 total. There is an encroachment of 10 feet to provide a location for the waste collection facilities- 25 feet of the 263.5. There is an encroachment of 11.5 feet for maneuvering space for one unit- 24 feet of the 263.5 total. And, there is an encroachment of 6.5 feet for a length of 44 feet for one end unit. The density of the required trees will be

## University Modern 615 W University Planning Narrative

16 August 2022

# **TIMBOYLEDESIGN**

450 N EMERSON MESA AZ 85201

917.526.0323 [www.timboyle.com](http://www.timboyle.com) tim@timboyle.com

increased by 25% and features such as trellises will be installed to create improved screening along the south property line.

#### **Building setback and separation adjustments-**

1. On the Hosick side of the south property line, a reduction of the required 30 foot building setback of 17.5 feet is requested. The townhome unit has been pushed back to be more in line with the front of the adjacent single family house to the south. The reduction is requested for project viability and sustainability. The previously mentioned increase in tree density along the south property line will improve the level of screening and soften the transition from the single-family house to the south to the attached single-family units to the north. The 13.5 foot separation from the south property line exceeds what would be typical in new single-family home subdivisions currently being built.
2. The required internal building to building separation requirements would have an outsized negative impact on this in-fill project. Reducing the separation to the provided 24 feet of building separation makes the project viable and sustainable as required by the General Plan and is offset by increased amounts of private open space and common open space which greatly exceed what is required. The provided 16,867 Sf of open space, private and common, is a full 100% more than what is required. The reduction in building separation also increases the positive impacts of shading on the site reducing the overall heat effects.

#### **Other landscape features-**

1. We request a general allowance to not be in 100% compliance with the landscaping requirements for foundation base and parking space islands. The size of this infill site constrains the ability to adequately meet these requirements. We believe the quality of the site design that provides for 100% more open area than required offsets the reductions in the other provided landscape foundation base and parking lot islands.

#### **Transportation-**

2. We request that we be allowed to calculate the required 50-foot setback to parking from the curb at University. We have made accommodations to the plans to achieve compliance based on using the curb instead of the property line. This is a residential project where the majority of users will be highly familiar with the dynamics of entering the site and backing out of their garages. Attached townhomes have more stable tenancies than traditional multi-family apartments and will not see the level of traffic associated with comparable multi-family projects. Mesa parking regulations do recognize that a level of familiarity with a parking site does allow for reduced spacing, etc.

#### **University Modern 615 W University Planning Narrative**

**16 August 2022**

# TIMBOYLEDESIGN

450 N EMERSON MESA AZ 85201

917.526.0323 [www.timboyle.com](http://www.timboyle.com) tim@timboyle.com

## **Items of note:**

Three of the four lots, one block west along University (between Hosick and Cherry) are RM-4, suggesting that past planners expected to have denser residential or commercial as a buffer at the end of neighborhood blocks in this area.

Consideration has been made to borrow façade materials from existing homes along Hosick and Date. The four houses on the same street, and closest to the project appear to be stucco and siding. Further down the street, some of the houses are brick, façade only, with siding running down the visible end-walls. The houses across the street are primarily a combination of heavily painted brick and siding, and one of the offices along University is brick, while another is stucco.

Our proposed design, combining synthetic “IPE” with stucco compliments older styles found along Hosick and Date, while encouraging future renovations to adopt a more contemporary look. The project balances the need to appeal to a current generation, provide a sense of place, and be sustainable through limited maintenance demands, with the need to connecting to the surrounding, more established neighborhood to the south.



**University Modern 615 W University Planning Narrative**

**16 August 2022**

# TIMBOYLEDESIGN

450 N EMERSON MESA AZ 85201

917.526.0323 [www.timboyle.com](http://www.timboyle.com) tim@timboyle.com



### **Alternate Compliance Request:**

Criterion: 6.b.ii: Space Limitation: This bypassed parcel is being redeveloped in an older neighborhood.

6.b.iv The proposed alternative is aesthetically more complementary to the site, better fits into the context of the area, and improves the overall architectural appeal of the area by introducing modern architecture and contemporary materials and plantings. It also introduces eco-friendlier construction with the attached walls reducing the heat gain common between buildings and reducing the amount of construction materials. It provides a multifamily buffer between busy University and the more quiet Hosick and Date.

### **University Elevations on Buildings**

- Section 11-5-5(B)(2) in the MZO – each facade shall utilize at least 2 of the listed articulation methods
  - Staggered and articulated walls offset from main wall, and articulation designed into main wall.  
Front doors added along University facade.
- Section 11-5-5(B)(5) in the MZO – buildings must contain at least 2 kinds of primary materials different in texture or masonry pattern, which each of the required materials covering at least 25% of the exterior wall
  - Proposing 1 material (stucco) covers approximately 66%-75% N/S facades
  - 2nd material, synthetic wood, covers approximately 34 - 25 % of N/S facades

### **Drive Aisle elevations on Buildings**

- Section 11-5-5(B)(2) in the MZO – each facade shall utilize at least 2 of the listed articulation methods
  - Wall articulation and changes in materials (Stucco and Synthetic Wood)

### **University Modern 615 W University Planning Narrative**

**16 August 2022**

# **TIMBOYLEDESIGN**

450 N EMERSON MESA AZ 85201

917.526.0323 [www.timboyle.com](http://www.timboyle.com) tim@timboyle.com

- Section 11-5-5(B)(4) in the MZO – In multi-story buildings that include livable floor area, garage doors located below upper-story living space shall be recessed at least 3 feet from the upper story facade
  - 3' recess for garage doors on 3 story units, 2' recess on 2 story units. This enhances the interiors and yards while still providing sufficiently sized drive aisles.
- Section 11-5-5(B)(5) in the MZO – buildings must contain at least 2 kinds of primary materials different in texture or masonry pattern, which each of the required materials covering at least 25% of the exterior wall
  - Proposing 1 primary material (stucco) which covers 33%-50% of each facade
  - Secondary materials: Synthetic Ipe covers 10%-33%, Garage doors cover 33%-40%, Garage doors have windows to give them additional depth

### **Date/Hosick elevations on Buildings**

- Building entrances and individual exterior unit entrances must have a roofed projection (such as a porch) or recess with a minimum depth of at least five (5) feet and minimum horizontal area of 50 square feet.
    - Proposed horizontal area of 5 feet and depth of 6 square feet = 30 square feet. Shade trees are provided in the landscape. If tenants need additional shade outdoor umbrellas can be used.
    -
- Section 11-5-5(B)(5) in the MZO – buildings must contain at least 2 kinds of primary materials different in texture or masonry pattern, which each of the required materials covering at least 25% of the exterior wall
- Proposing 1 primary material (stucco) which covers 60%- 70%
  - Secondary materials: Synthetic Ipe covers 20%-30%, Aluminum Railing covers 10%

A. Well designed and integrated open space and/or recreational facilities held in common ownership and of a scale that is proportionate to the use;

**The outdoor shade and seating amenity along with the splash pad create a well designed and integrated open space for the project.**

D. Building design, site design, and amenities that create a unique and more sustainable alternative to conventional development;

**Attached building design is environmentally friendly in that it has  $\frac{1}{3}$  of the exterior walls that detached structures have. Buildings shade one another and the amenity space.**

E. Sustainable property owners' associations

**To be created**

**University Modern 615 W University Planning Narrative**

**16 August 2022**

**TIMBOYLEDESIGN**

450 N EMERSON MESA AZ 85201


917.526.0323 [www.timboyle.com](http://www.timboyle.com) tim@timboyle.com

F. Maintenance of property held to be held in common ownership through the use of recorded covenants, conditions, and restrictions;

**To be created as part of the HOA**

**University Modern 615 W University Planning Narrative**

**16 August 2022**

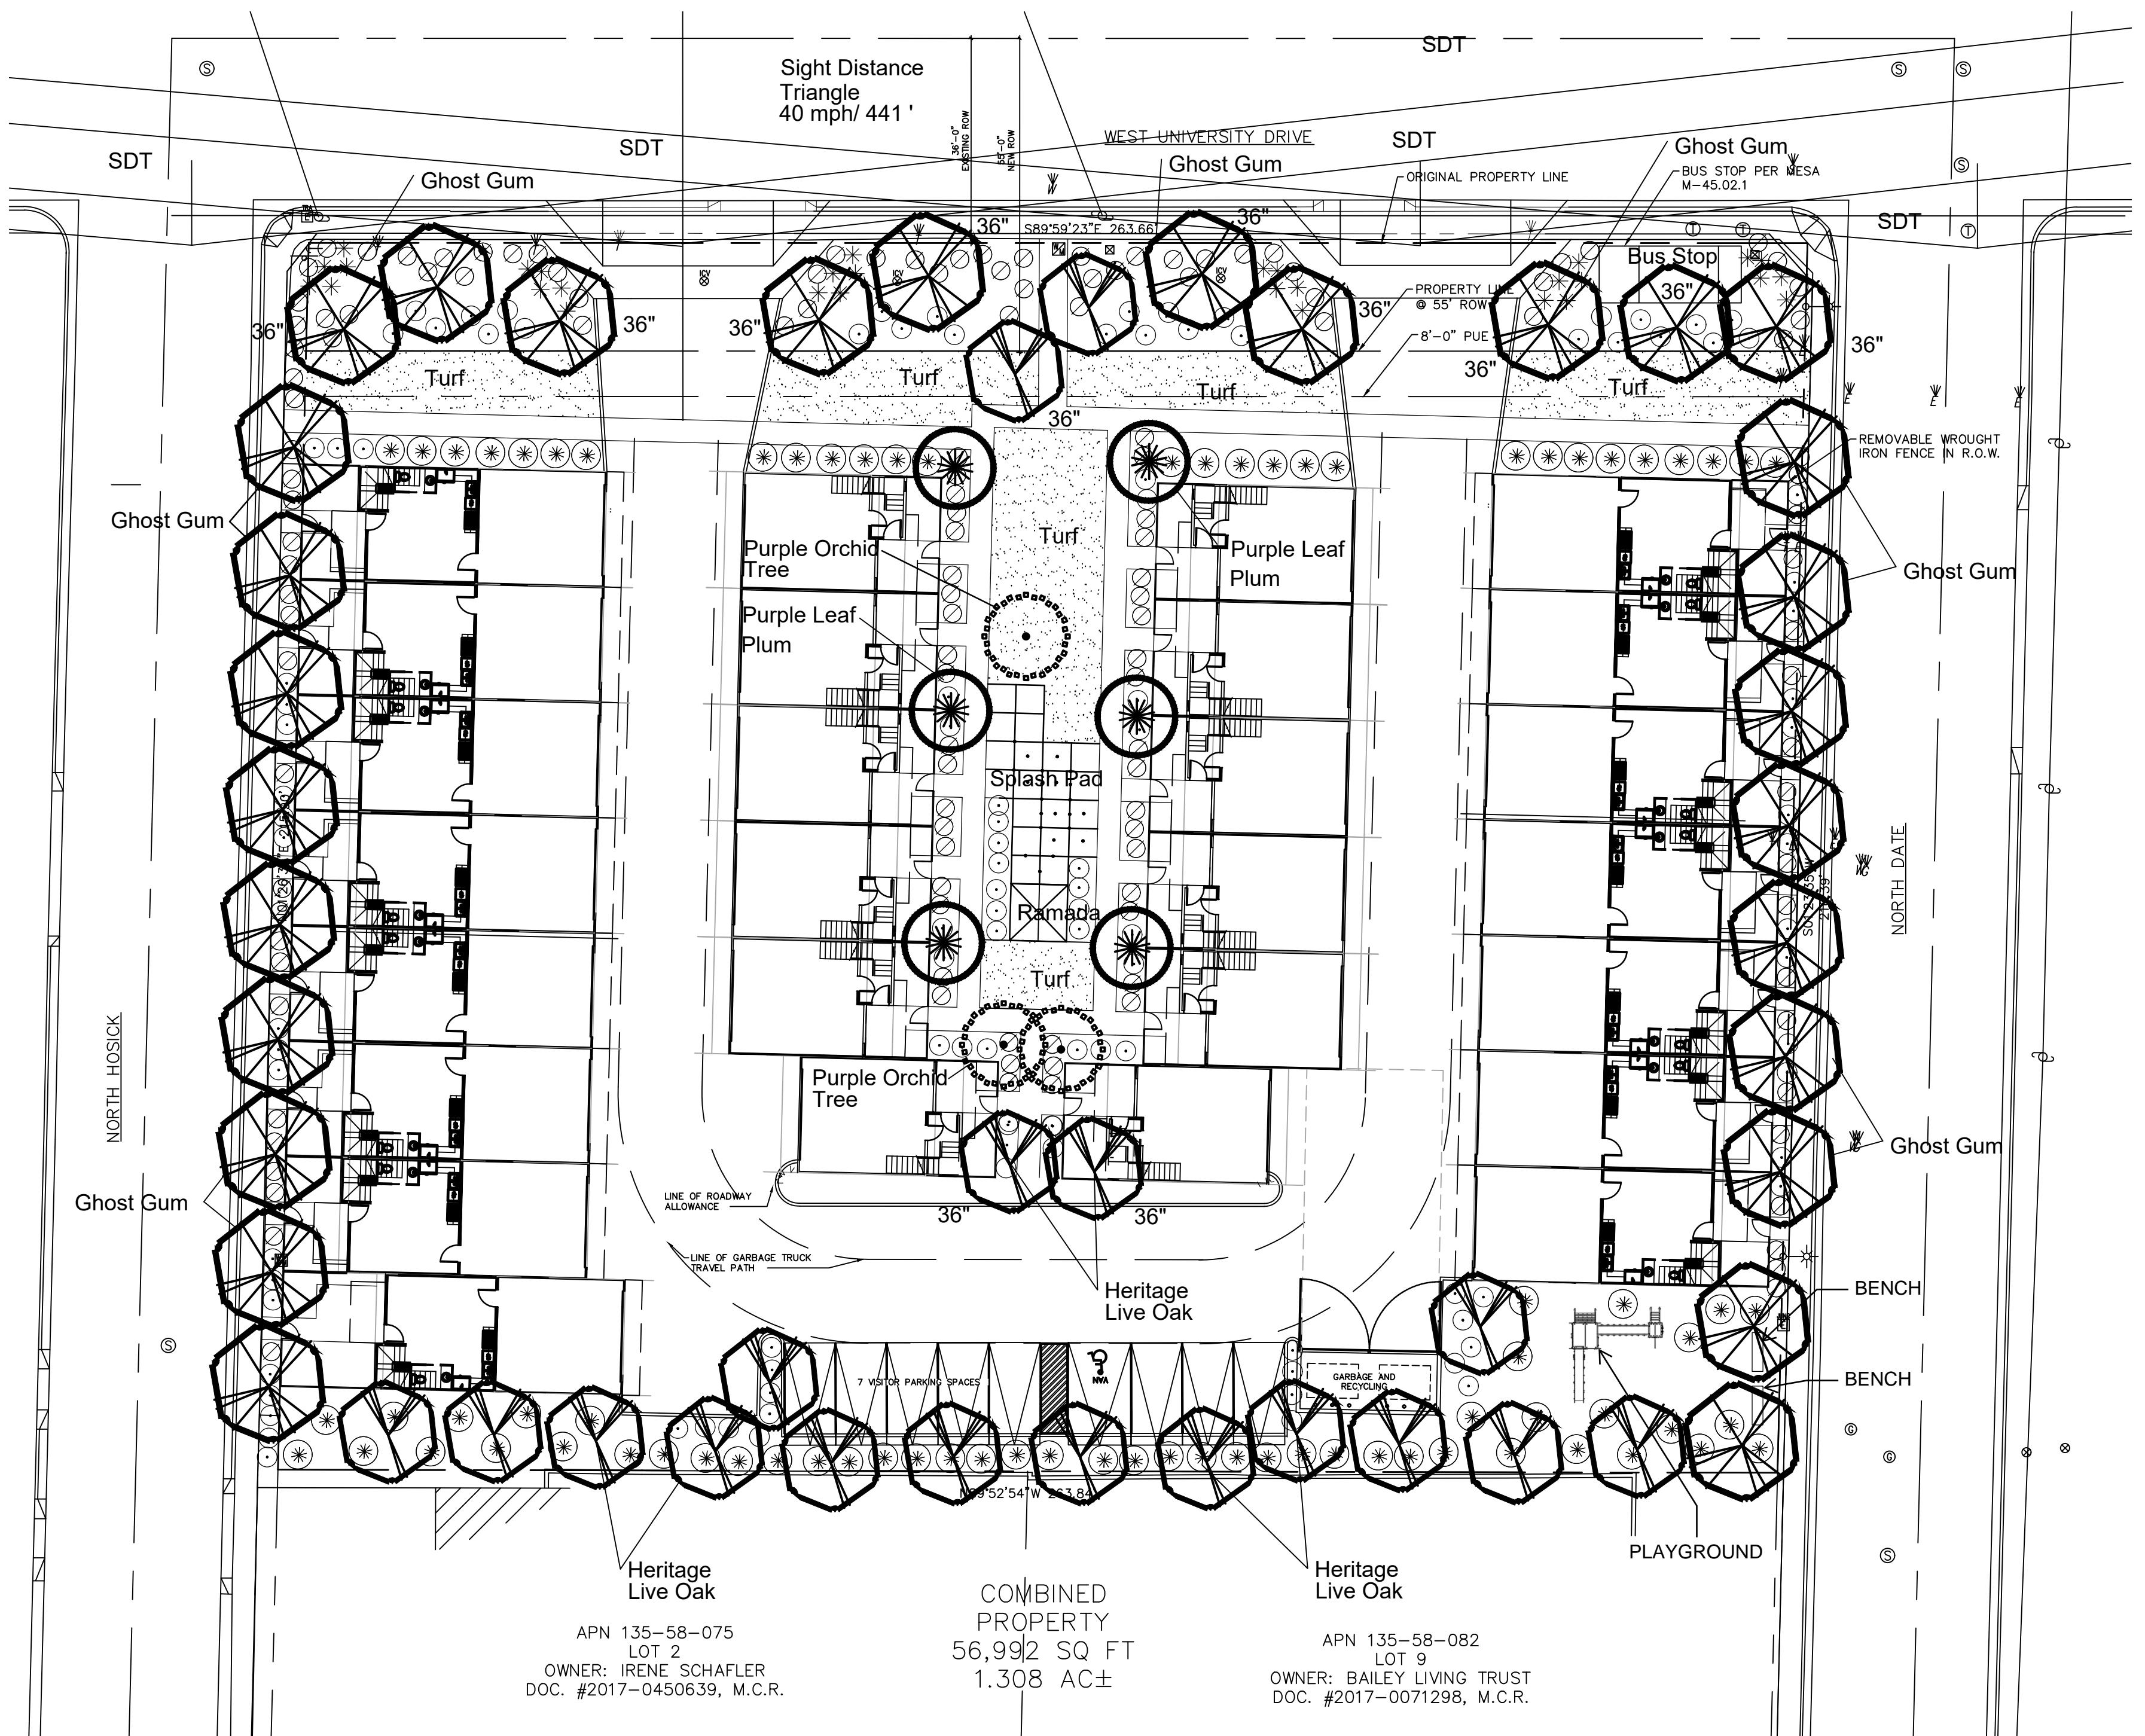

# LANDSCAPE PLAN






---

SCALE 1"=20'-0"

A horizontal scale bar with tick marks at 0, 20, 40, and 80.




# PLANT MATERIAL LEGEND

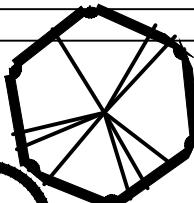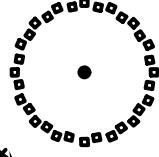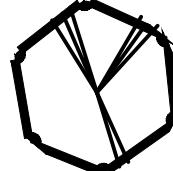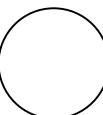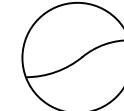KEY	SYMBOL	BOTANICAL/COMMON NAME	SIZE	(Height, Canopy, & Caliper)
<u>TREES</u>				
1		Eucalyptus papuana Ghost Gum	24" Box 36" Box Double-Staked Typ.	8' 3' 1.5" 10' 5' 2.0"
2		Prunis cerasifera 'atropurpurea' Purple Leaf Plum	36" Box	10' 6' 2.5"
3		Bauhinia variegata 'Purpurea' Purple Orchid Tree	36" Box	10' 6' 2.5"
4		Quercus virginiana Heritage Live Oak	24" Box 36" Box Double-Staked Typ.	9' 4' 1.25" 12' 6' 2.5"
<u>LARGE SHRUBS</u>				
5		Dodonaea viscosa 'purpurea' Hopseed Bush		5 Gallon
6		Eremophila 'Valentine' Valentine Bush		5 Gallon
7		Leucophyllum langmaniae Rio Bravo Texas Ranger		5 Gallon
<u>MEDIUM AND SMALL SHRUBS</u>				
8		Callistemon c. 'Little John' Little John Bottle Brush		5 Gallon
9		Muhlenbergia rigida "Nashville" Nashville Purple Muhly		5 Gallon
10		Muhlenbergia capillaris "Regal Mist" Regal Mist Deer Grass		5 Gallon
11		Carissa grandiflora Green Carpet Natal Plum		5 Gallon
<u>GROUNDCOVERS</u>				
12		Lantana m. 'New Gold' New Gold Lantana		1 Gallon
<u>ACCENTS</u>				
13		Agave geminiflora Twin Flower Agave		5 Gallon
14		Ficus pumila Creeping Fig		5 Gallon Wire mesh trellis between garages
<u>LANDSCAPE MATERIALS</u>				
15		Decomposed Granite Desert Gold		1/2" size screened 2" Deep
16		Concrete Header		4" x 6", Curbstyle 2" Deep
17		Midiron Bermuda		Sod

# PLANT CALCULATIONS

<b>STREET RIGHT-OF-WAY LANDSCAPING:</b>			
Linear Feet of Frontage— 693			
Trees required— 28 (2 Trees per 25 Linear ft.)		Trees provided—	28
Shrubs required— 168 (6 Shrubs per 25 Linear ft.)		Shrubs provided—	184
<b>ADJACENT PROPERTY LINE LANDSCAPING:</b>			
Linear Feet of Adjacent Property Line— 263			
Trees required— 12 (1 1/2 Trees per 25 Linear ft.)		Trees provided—	12
Shrubs required— 48 (4 Shrubs per 25 Linear ft.)		Shrubs provided—	60
<b>PARKING LOT LANDSCAPING:</b>			
Total Parking Islands— 4			
Trees required— 4 (1 Tree per 15' Parking Island)		Trees provided—	4
Shrubs required— 12 (3 Shrubs per 15' Parking Island)		Shrubs provided—	16
<b>PLANT SIZE:</b>			
<b>STREET RIGHT-OF-WAY</b>			
24" Box Trees                      Required — 7 (Min. 25% of required trees)		Provided — 7	
36" Box Trees                      Required — 7 (Min. 25% of required trees)		Provided — 7	
<b>ADJACENT PROPERTY LINE</b>			
24" Box Trees                      Required — 6 (Min. 50% of required trees)		Provided — 12	
<b>PARKING LOT</b>			
36" Box                              Required — 1 (Min. 10% of required parking lot trees)		Provided — 1	
24" Box                              Required — 2 (All trees other than required 36" box trees)		Provided — 2	

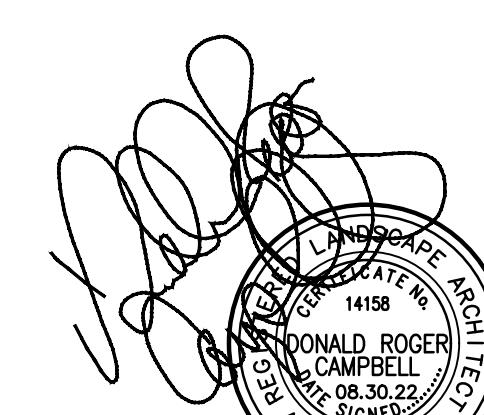

U.S.A.


SCALE	AS NOTED
DRAWN	DRC
DATE	AUG 2022
PLOTTED	AUG 30, 2022

DRAWING NO.	L1.0
ISSUE	REV







1 ENTRY ELEVATION  
BLDG. A WEST - BLDG B EAST

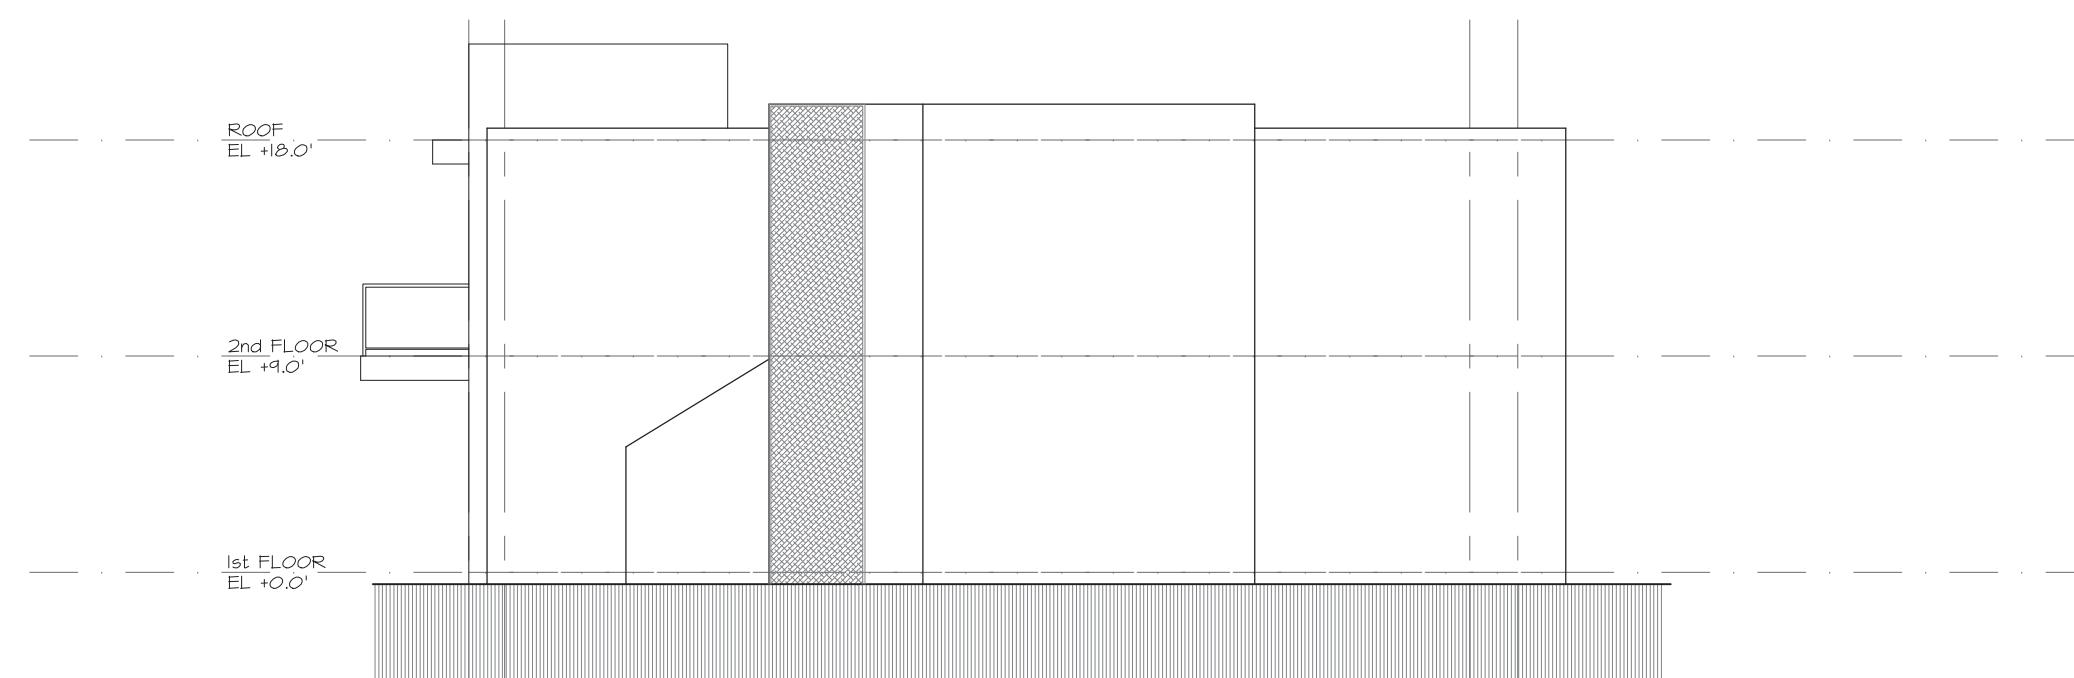

2 STAIR END ELEVATION  
BLDG A SOUTH - BLDG D NORTH

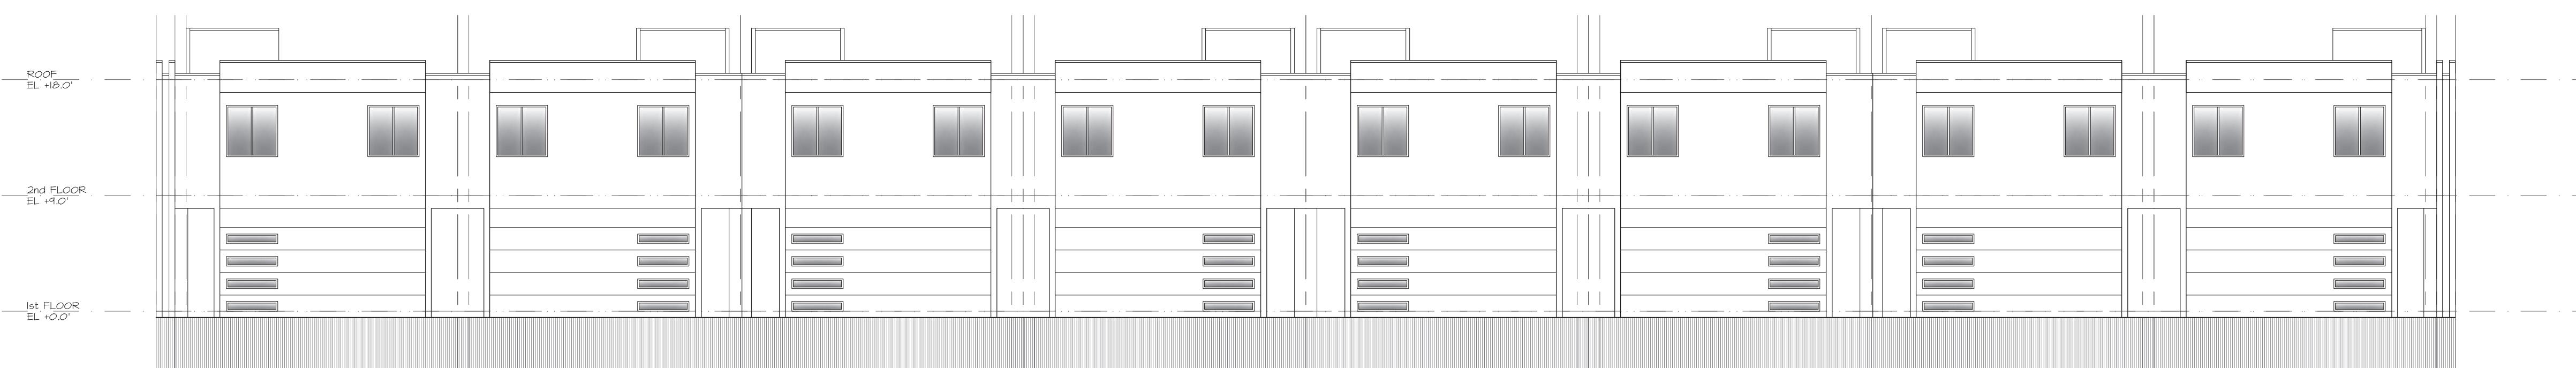


3 DRIVEWAY ELEVATION  
BLDG A EAST - BLDG D WEST

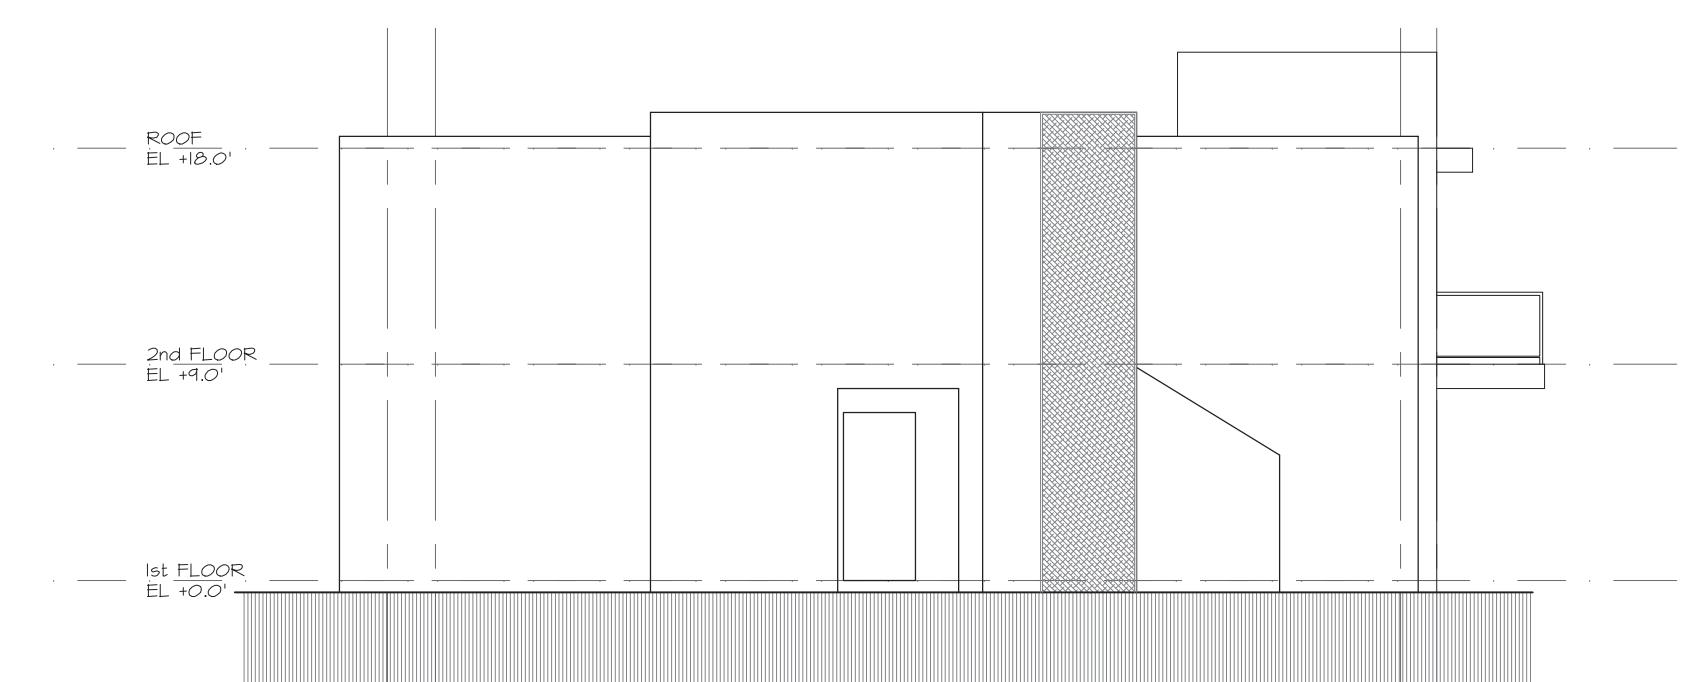

4 STAIR END ELEVATION  
BLDG A NORTH - BLDG D SOUTH

**TIMBOYLEDESIGN**  
tim boyle design llc architecture  
[www.timboyle.com](http://www.timboyle.com)  
[tim@timboyle.com](mailto:tim@timboyle.com)  
917.526.0323

## EAGLE CREEK

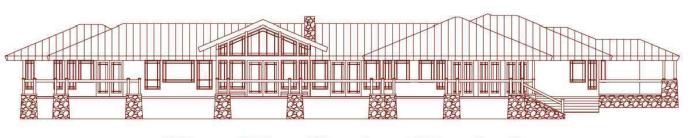

DESIGN

7642 WEST MAUI LANE, PEORIA, AZ, 85381  
[www.eaglecreekdesign.com](http://www.eaglecreekdesign.com)  
[bruce@eaglecreekdesign.com](mailto:bruce@eaglecreekdesign.com)  
TEL: 623-330-5638

REVISIONS

A - 1/19/22 - 3 STOREY UNITS  
REDUCED LANDSCAPE ADDED  
SOUTH SIDE, STREET ENTRIES

ISSUE RECORD  
1 - 10/21/21 - ISSUED  
FOR FIRST REVIEW

CONSULTANT


PROJECT NO. 2021  
PROJECT  
30 UNIT RESIDENTIAL DEVELOPMENT  
ADDRESS  
615 WEST UNIVERSITY DRIVE  
MESA AZ 85248  
CLIENT  
QCC MARKETING & PROMOTION LLC

DRAWING TITLE  
**2 STOREY  
3 BEDROOM  
BUILDING ELEVATIONS**  
SCALE 1/4" = 1'-0"  
DRAWN DBH  
DATE MARCH 2021  
PLOTTED 1/19/22

DRAWING NO.  
**A30**  
ISSUE 1 REV A

**TIMBOYLEDESIGN**  
tim boyle design llc architecture  
[www.timboyle.com](http://www.timboyle.com)  
[tim@timboyle.com](mailto:tim@timboyle.com)  
917.526.0323

# EAGLE CREEK

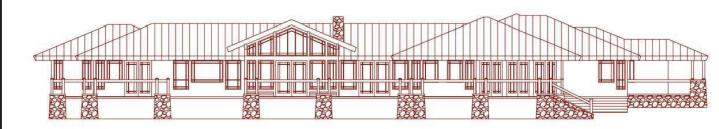


**DESIGN**

7642 WEST MAUI LANE, PEORIA, AZ, 85381  
[www.eaglecreekdesign.com](http://www.eaglecreekdesign.com)  
[bruce@eaglecreekdesign.com](mailto:bruce@eaglecreekdesign.com)  
TEL: 623-330-5638


**REVISIONS**  
A - 1/19/22 - 3 STOREY UNITS  
REDUCED LANDSCAPE ADDED  
SOUTH SIDE, STREET ENTRIES




① ENTRY ELEVATION  
BLDG. B EAST - BLDG. C WEST

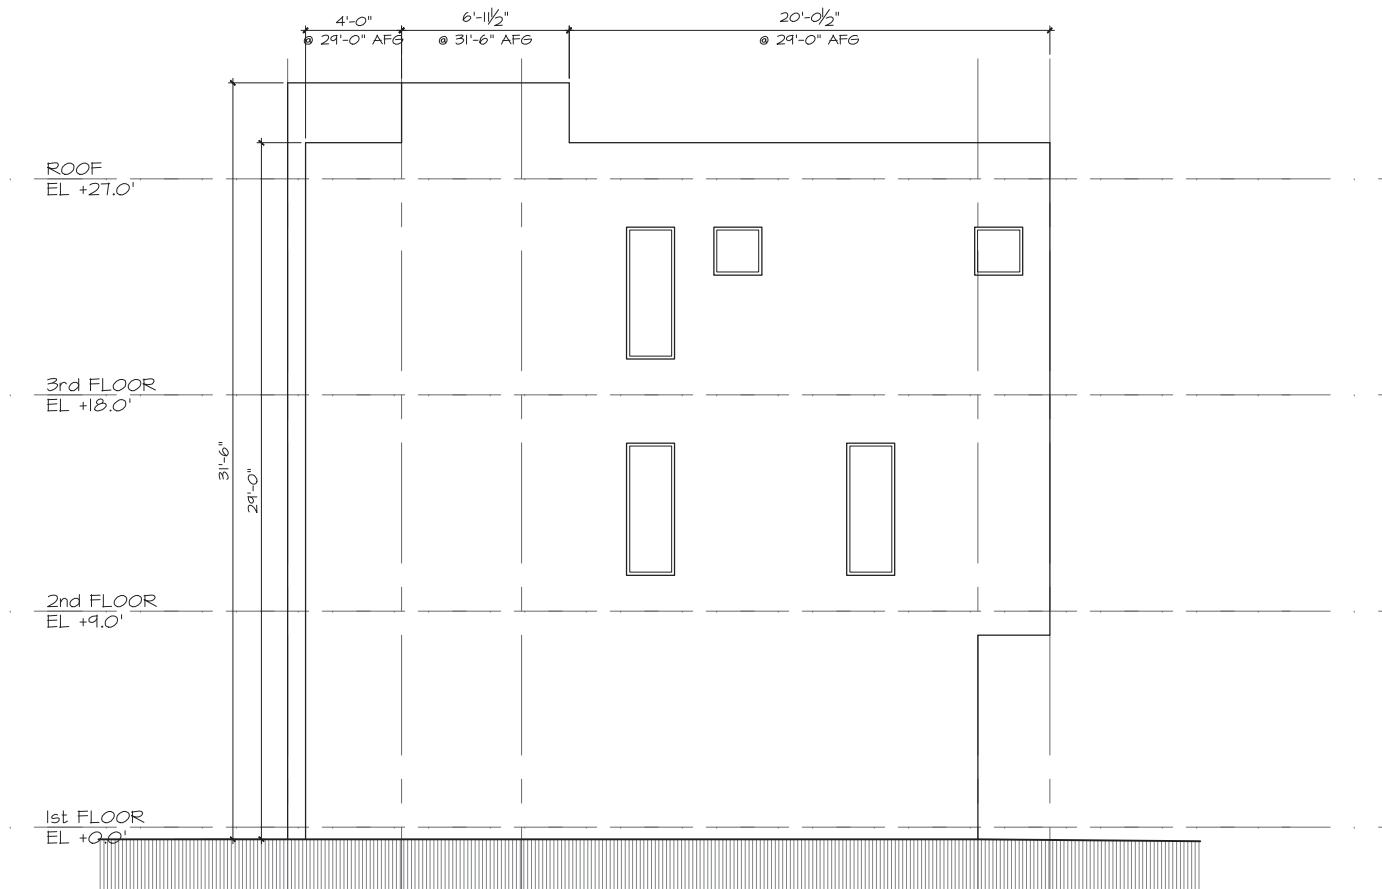

② STAIR END ELEVATION  
BLDG. B NORTH - BLDG. C SOUTH

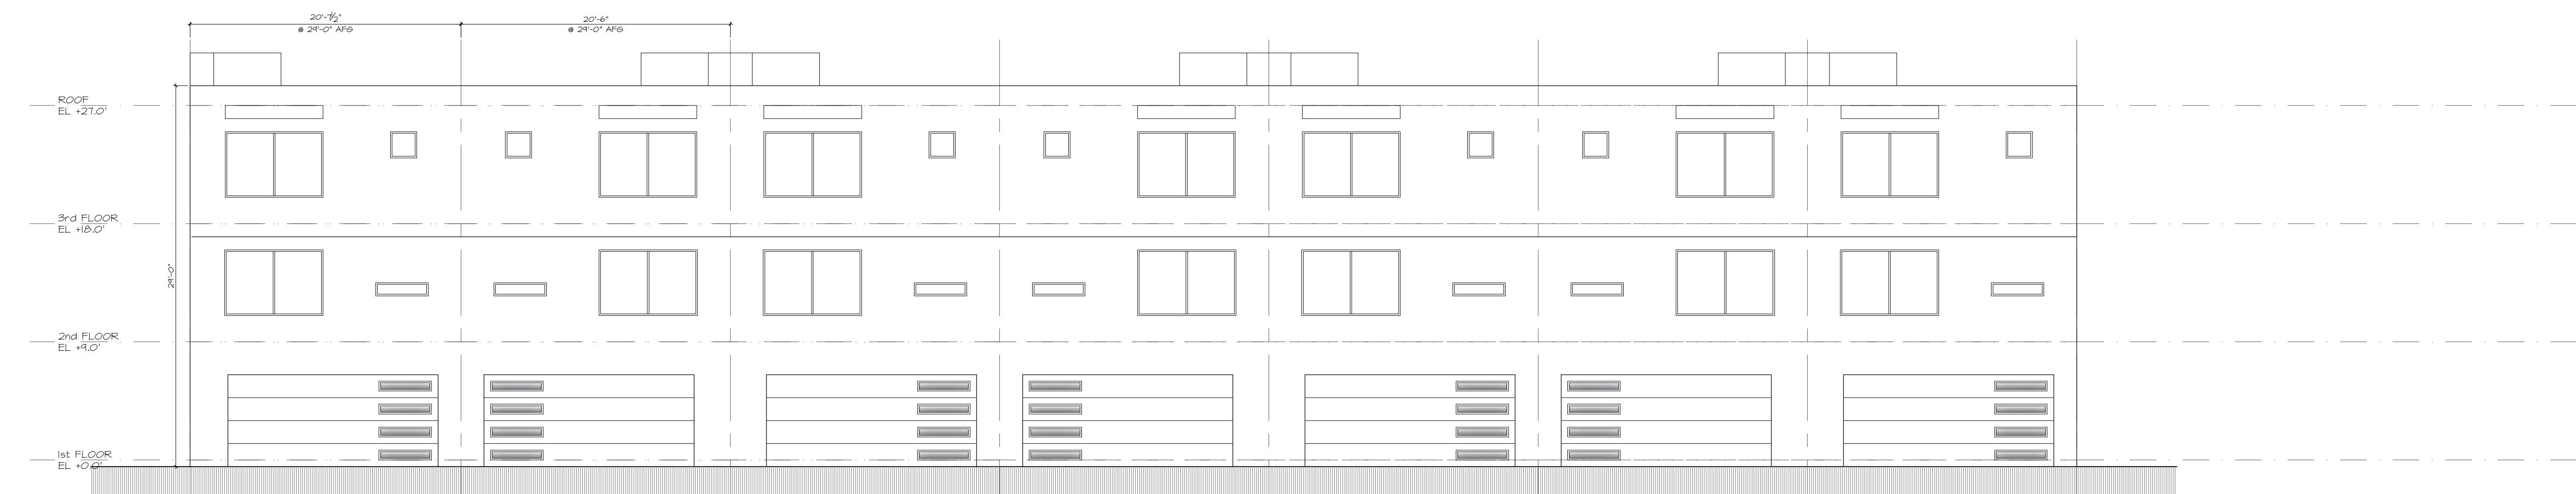

③ DRIVEWAY ELEVATION  
BLDG. B WEST - BLDG. C EAST

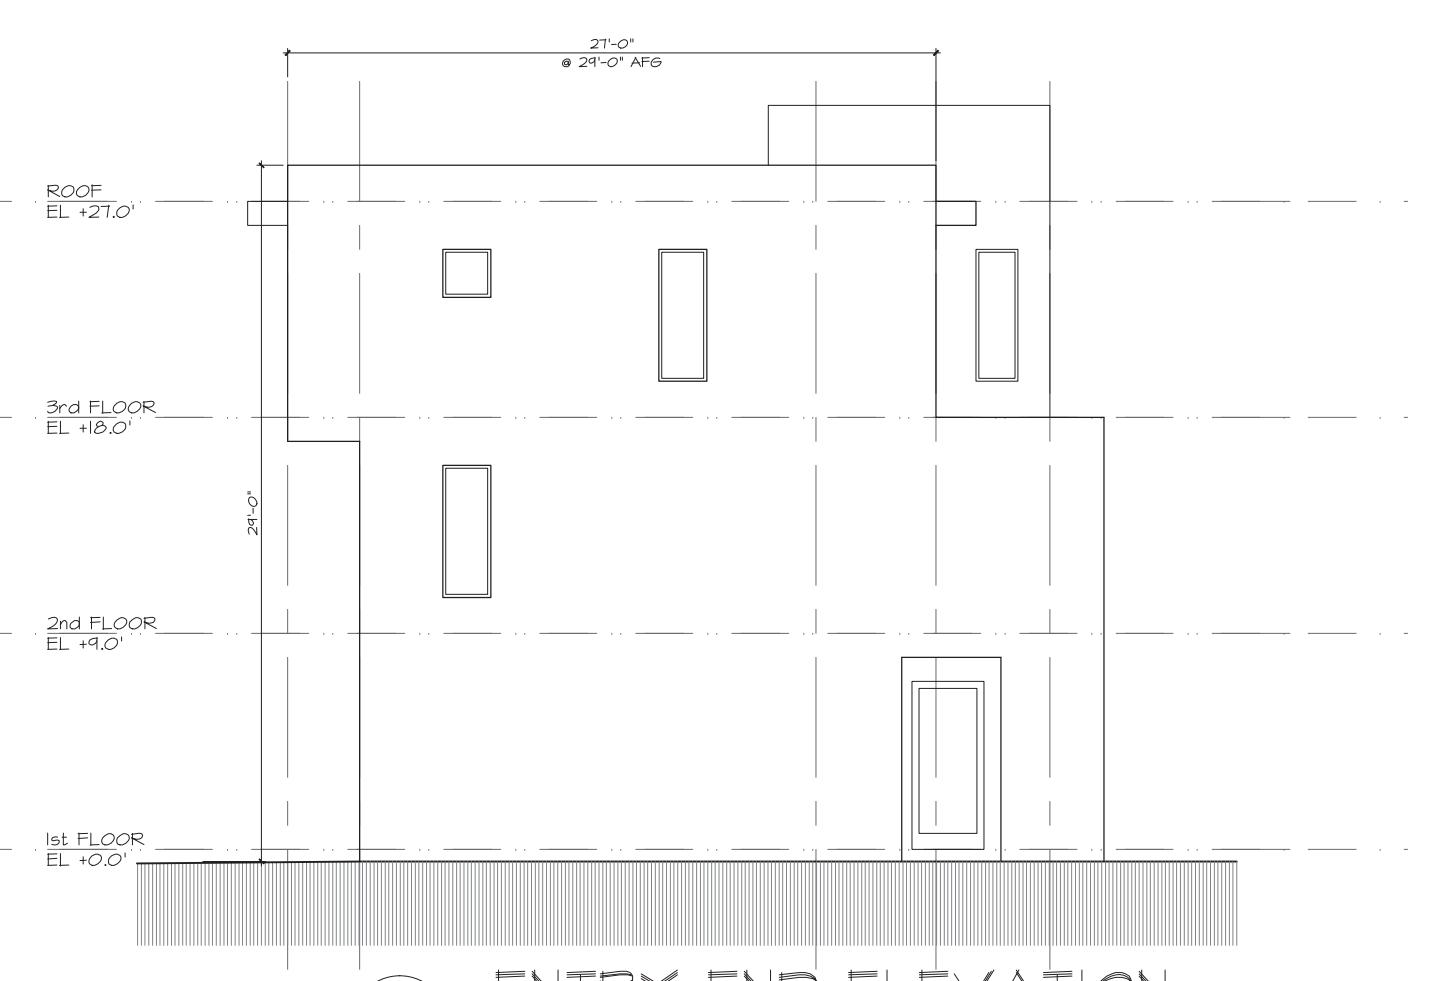

④ ENTRY END ELEVATION  
BLDG. B SOUTH - BLDG. C NORTH

**ISSUE RECORD**  
1 - 10/21/21 - ISSUED  
FOR FIRST REVIEW

**CONSULTANT**




PROJECT NO.	2021
PROJECT	
30 UNIT RESIDENTIAL DEVELOPMENT	
ADDRESS	615 WEST UNIVERSITY DRIVE MESA AZ 85248
CLIENT	QCC MARKETING & PROMOTION LLC

**DRAWING TITLE**


3 STOREY  
2 BEDROOM  
BUILDING ELEVATIONS

SCALE	1/4" = 1'-0"
DRAWN	DBH
DATE	MARCH 2021
PLOTTED	1/19/22

DRAWING NO.	A302
ISSUE	1
REV	A

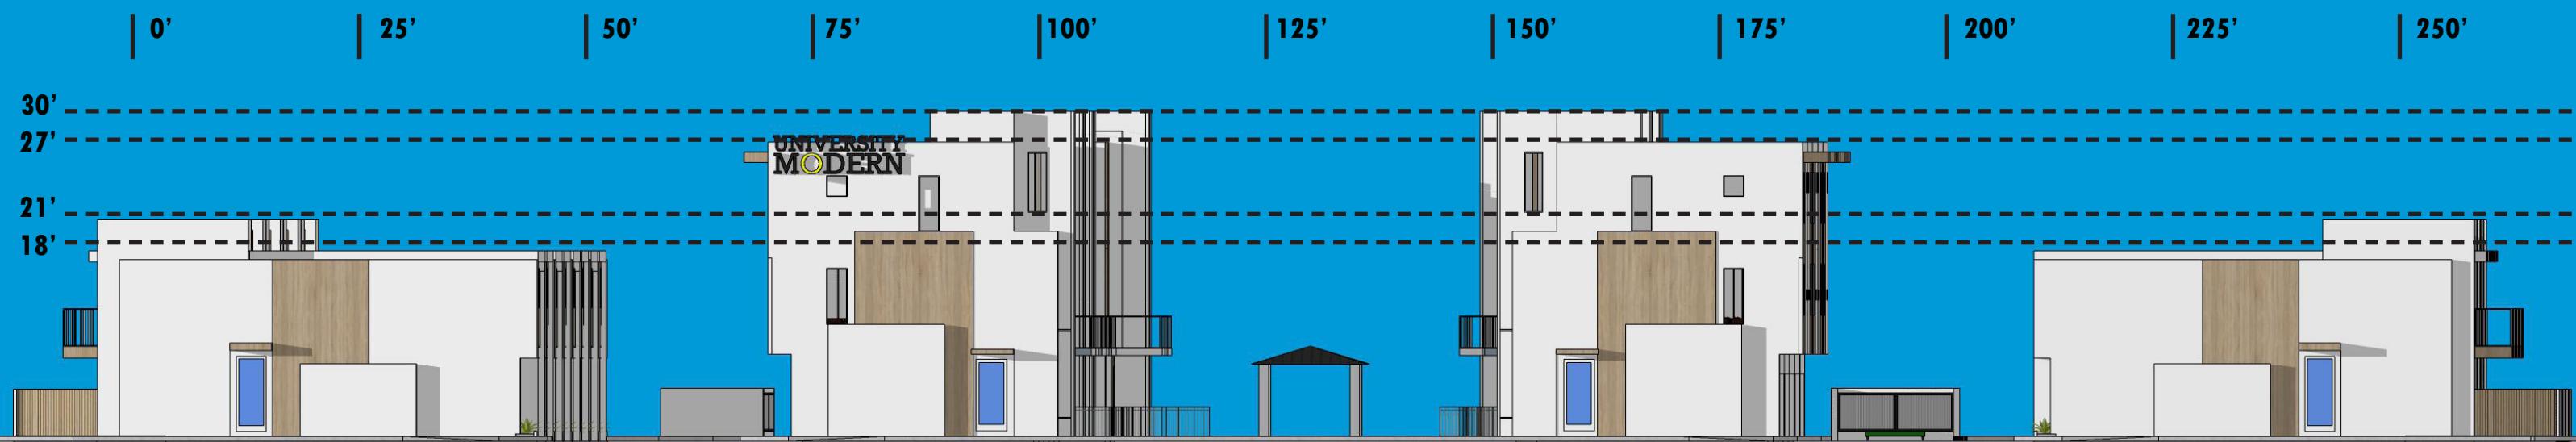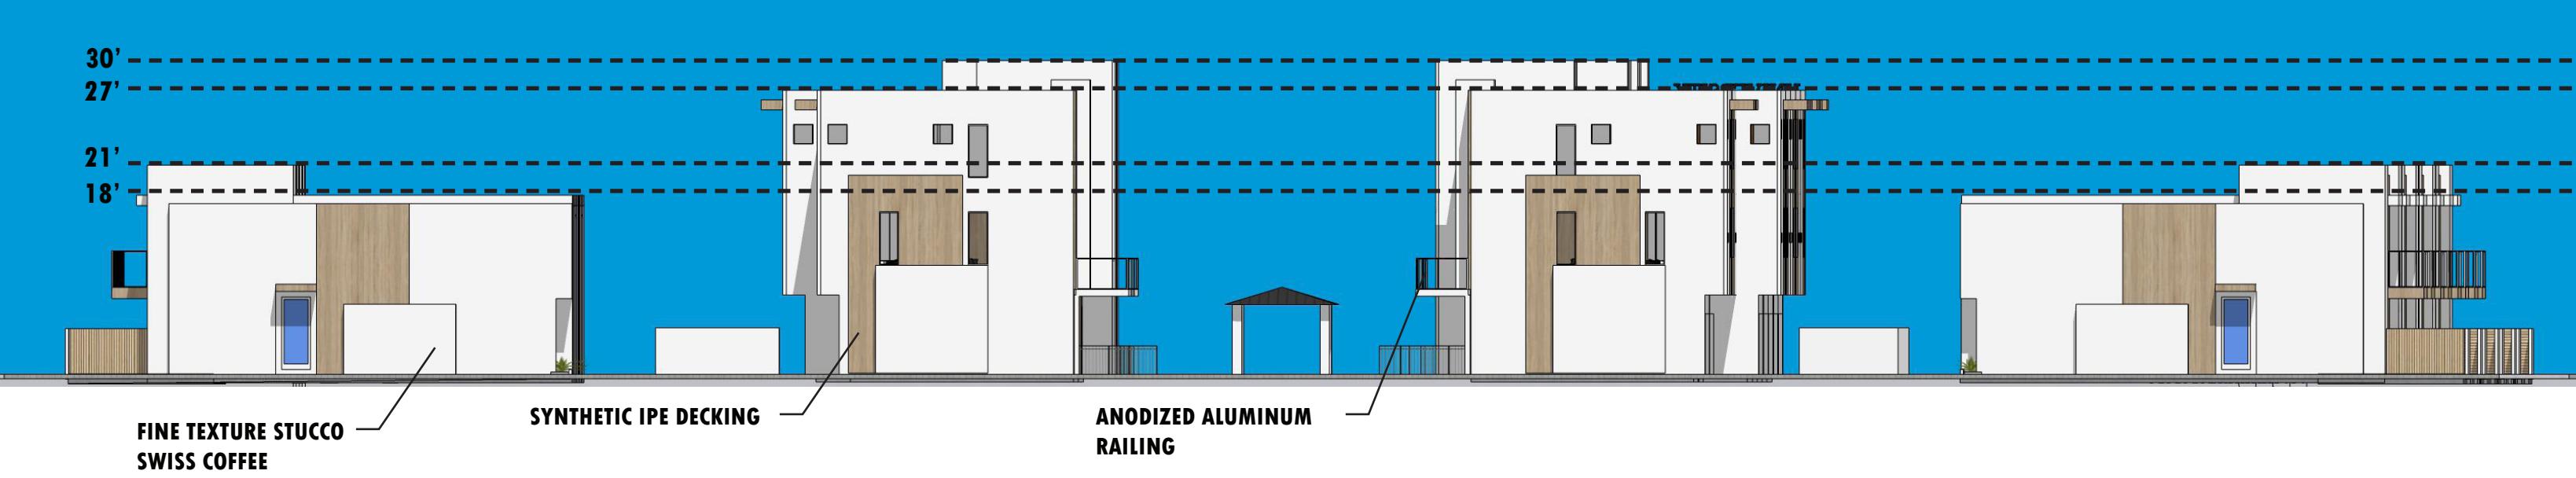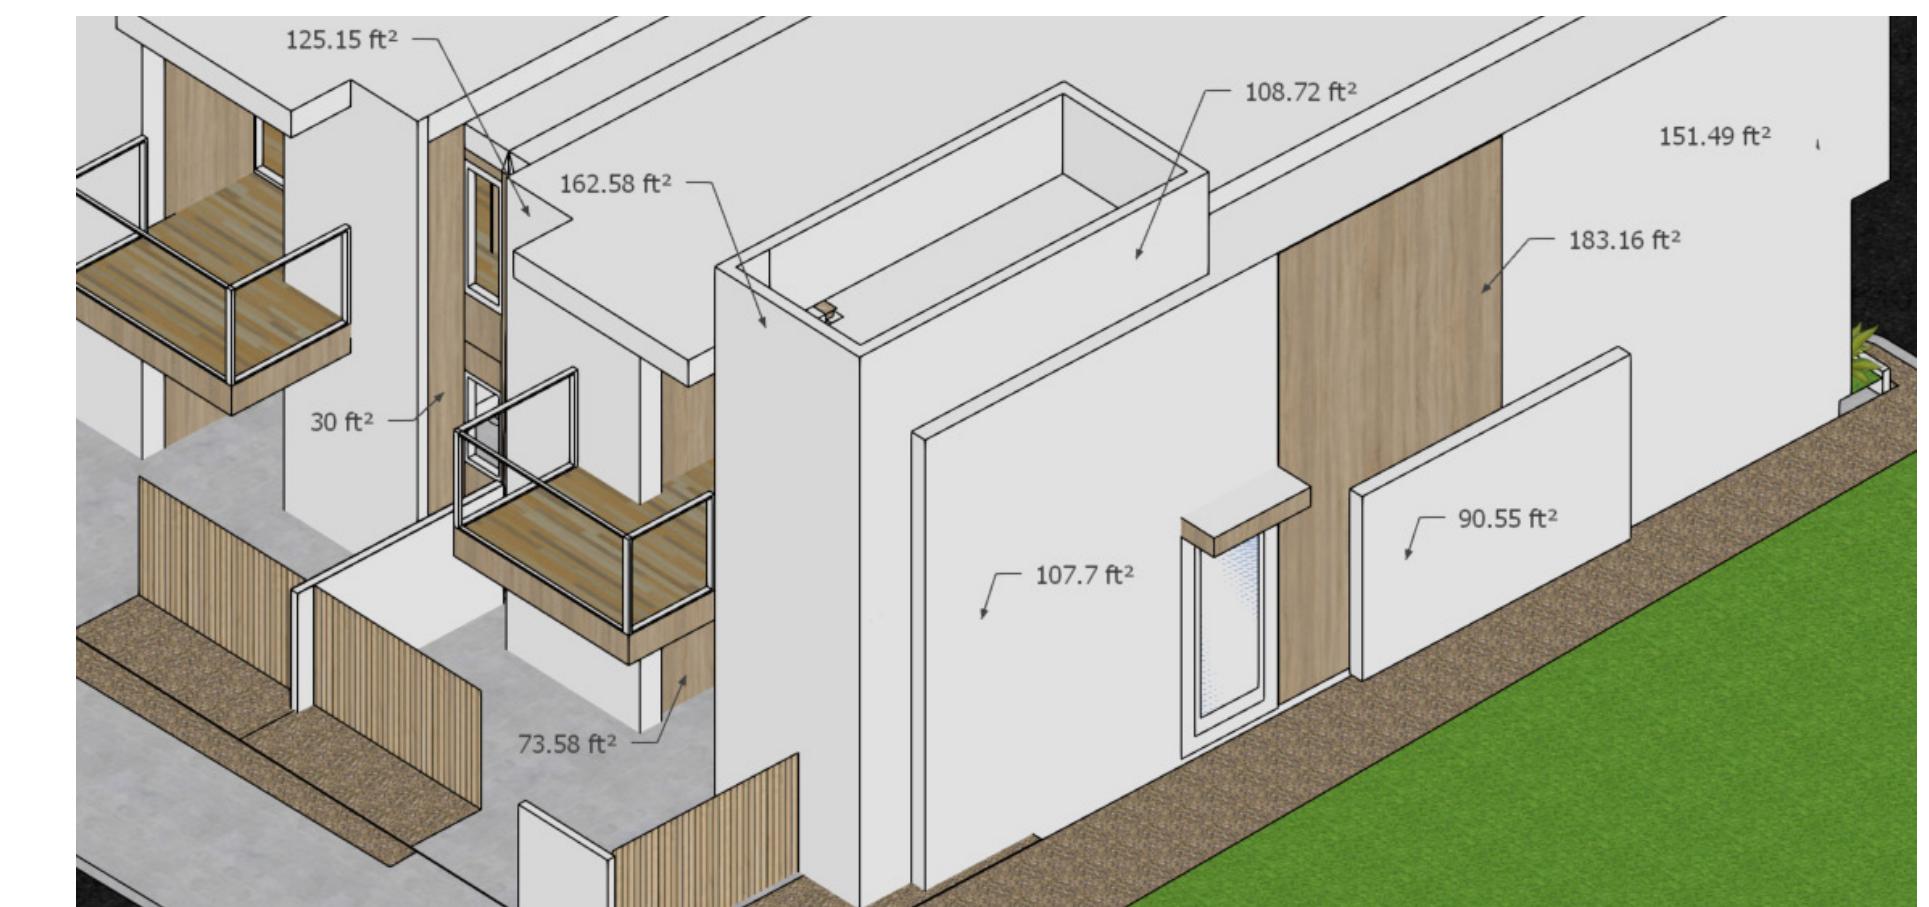**NORTH ELEVATION****EAST ELEVATION****SOUTH ELEVATION****WEST ELEVATION****2 STORY UNIT INTERIOR DRIVE AISLE ELEVATION****3 STORY UNIT INTERIOR DRIVE AISLE ELEVATION****3 STORY UNIT INTERIOR AMENITY SPACE ELEVATION****2 STORY UNITS MATERIAL PERCENTAGES**


**DATE AND HOSICK**  
70% STUCCO 20% SYNTHETIC IPE 10% ALUMINUM RAILING  
**UNIVERSITY**  
66% STUCCO 34% SYNTHETIC IPE

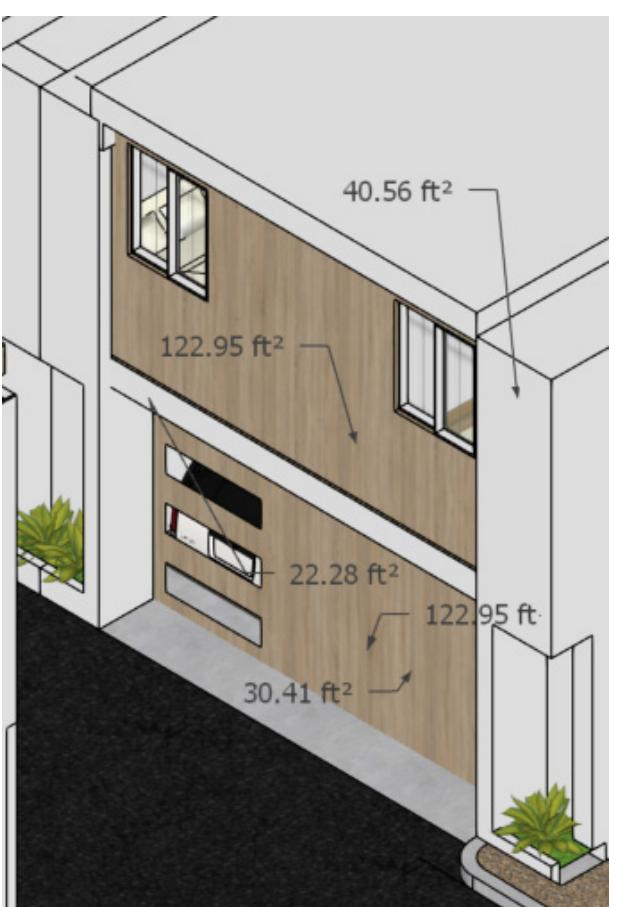**2 STORY UNITS MATERIAL PERCENTAGES INTERIOR DRIVE AISLES**

33% STUCCO 33% SYNTHETIC IPE 33% METAL GARAGE DOOR

**3 STORY UNITS MATERIAL PERCENTAGES AMENITY SPACE**

60% STUCCO 30% SYNTHETIC IPE 10% ALUMINUM RAILING

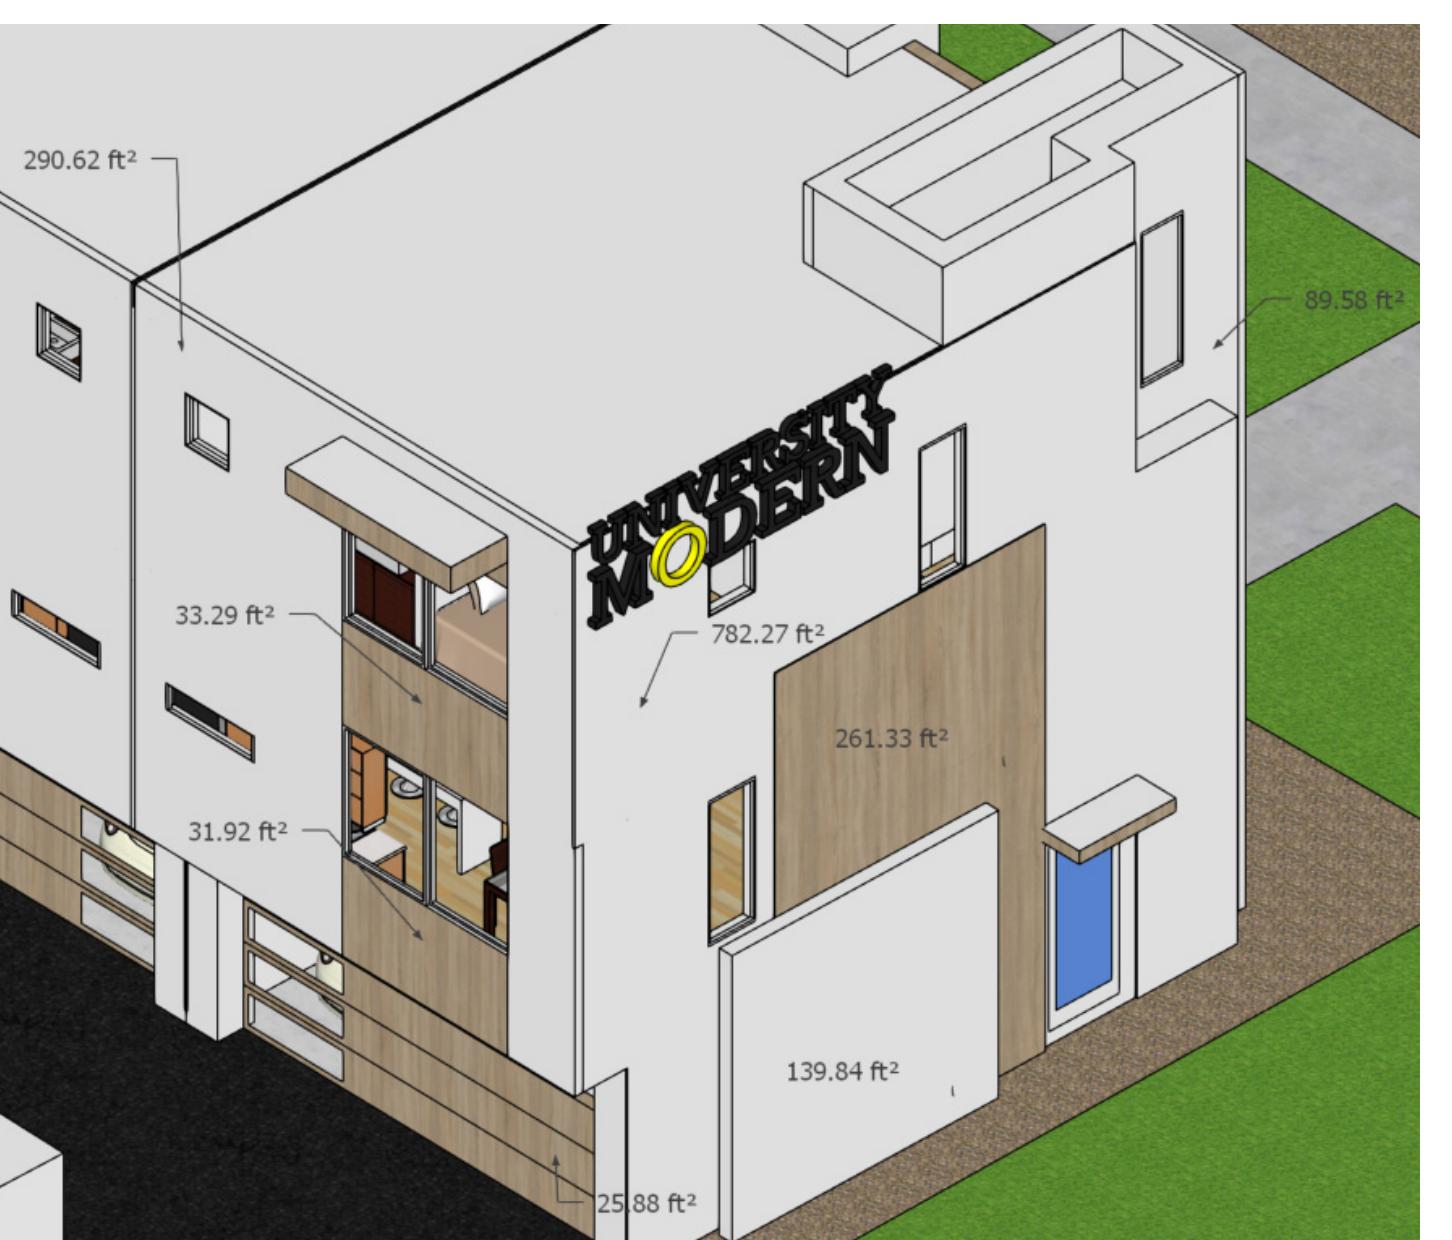**3 STORY UNITS MATERIAL PERCENTAGES INTERIOR DRIVE AISLE**

50% STUCCO 10% SYNTHETIC IPE 40% GARAGE DOOR

**UNIVERSITY**  
75% STUCCO 25% SYNTHETIC IPE

**TIMBOYLEDESIGN**


tim boyle design llc architecture

www.timboyle.com

tim@timboyle.com

917.526.0323

**EAGLE CREEK**

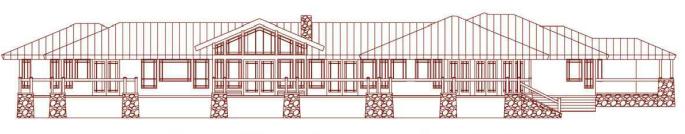

7642 WEST MAUI LANE, PEORIA, AZ, 85381

www.eaglecreekdesign.com

bruce@eaglecreekdesign.com

TEL: 623-330-5638

REVISIONS

ISSUE RECORD

CONSULTANT

PROJECT NO.

PROJECT

MULTI FAMILY DEVELOPMENT

ADDRESS

CLIENT

DRAWING TITLE

SCALE 1=15'-0"

DRAWN

DATE

PLOTTED

DRAWING NO.

A-202

ISSUE

REV

**TIMBOYLEDESIGN**  
tim boyle design llc architecture  
www.timboyle.com  
tim@timboyle.com  
917.526.0323

# EAGLE CREEK



7642 WEST MAUI LANE, PEORIA, AZ, 85381

www.eaglecreekdesign.com

bruce@eaglecreekdesign.com

TEL: 623-330-5638

## KEYNOTES

1. 3'-6" HIGH VIEW FENCE
2. LINE OF BALCONY OVER
3. LINE OF WALL OVER
4. 4" SLAB STEP
5. 6x6" CONC CURB STOP
6. LNE OF WALL BELOW
7. GUARDRAIL TO 36" AFF
8. SHELVES
9. LINEN CLOSET
10. LAUNDRY
11. ROOF ACCESS HATCH OVER
12. ROOFTOP HVAC UNIT
13. PARAPET & FENCE w/ GATE TO SCREEN HVAC UNIT
14. ROOF ACCESS HATCH
15. LINE OF BALCONY BELOW

## NOTES:

- SEE SECTIONS AND ELEVATIONS FOR PARAPET HEIGHTS

## REVISIONS

- A - 1/19/22 - 3 STOREY UNITS REDUCED LANDSCAPE ADDED SOUTH SIDE, STREET ENTRIES  
 B - 2/23/22 - ADA PARKING, AREA CALCULATIONS REVISED  
 C - 3/15/22 - CITY COMMENTS  
 D - 3/16/22 - UNITS REMOVED, PARKING ADDED  
 E - 4/11/22 - GARBAGE & RECYCLING REVISED




ISSUE RECORD  
 1 - 10/21/21 - ISSUED FOR FIRST REVIEW

CONSULTANT

PROJECT NO.	2021
PROJECT	28 UNIT RESIDENTIAL DEVELOPMENT
ADDRESS	615 WEST UNIVERSITY DRIVE MESA AZ 85248
CLIENT	QCC MARKETING & PROMOTION LLC
DRAWING TITLE	2 STOREY 3 BEDROOM UNIT PLANS

SCALE	1/4" = 1'-0"
DRAWN	DBH
DATE	MARCH 2021
PLOTTED	4/12/22


DRAWING NO.	1
ISSUE	REV III

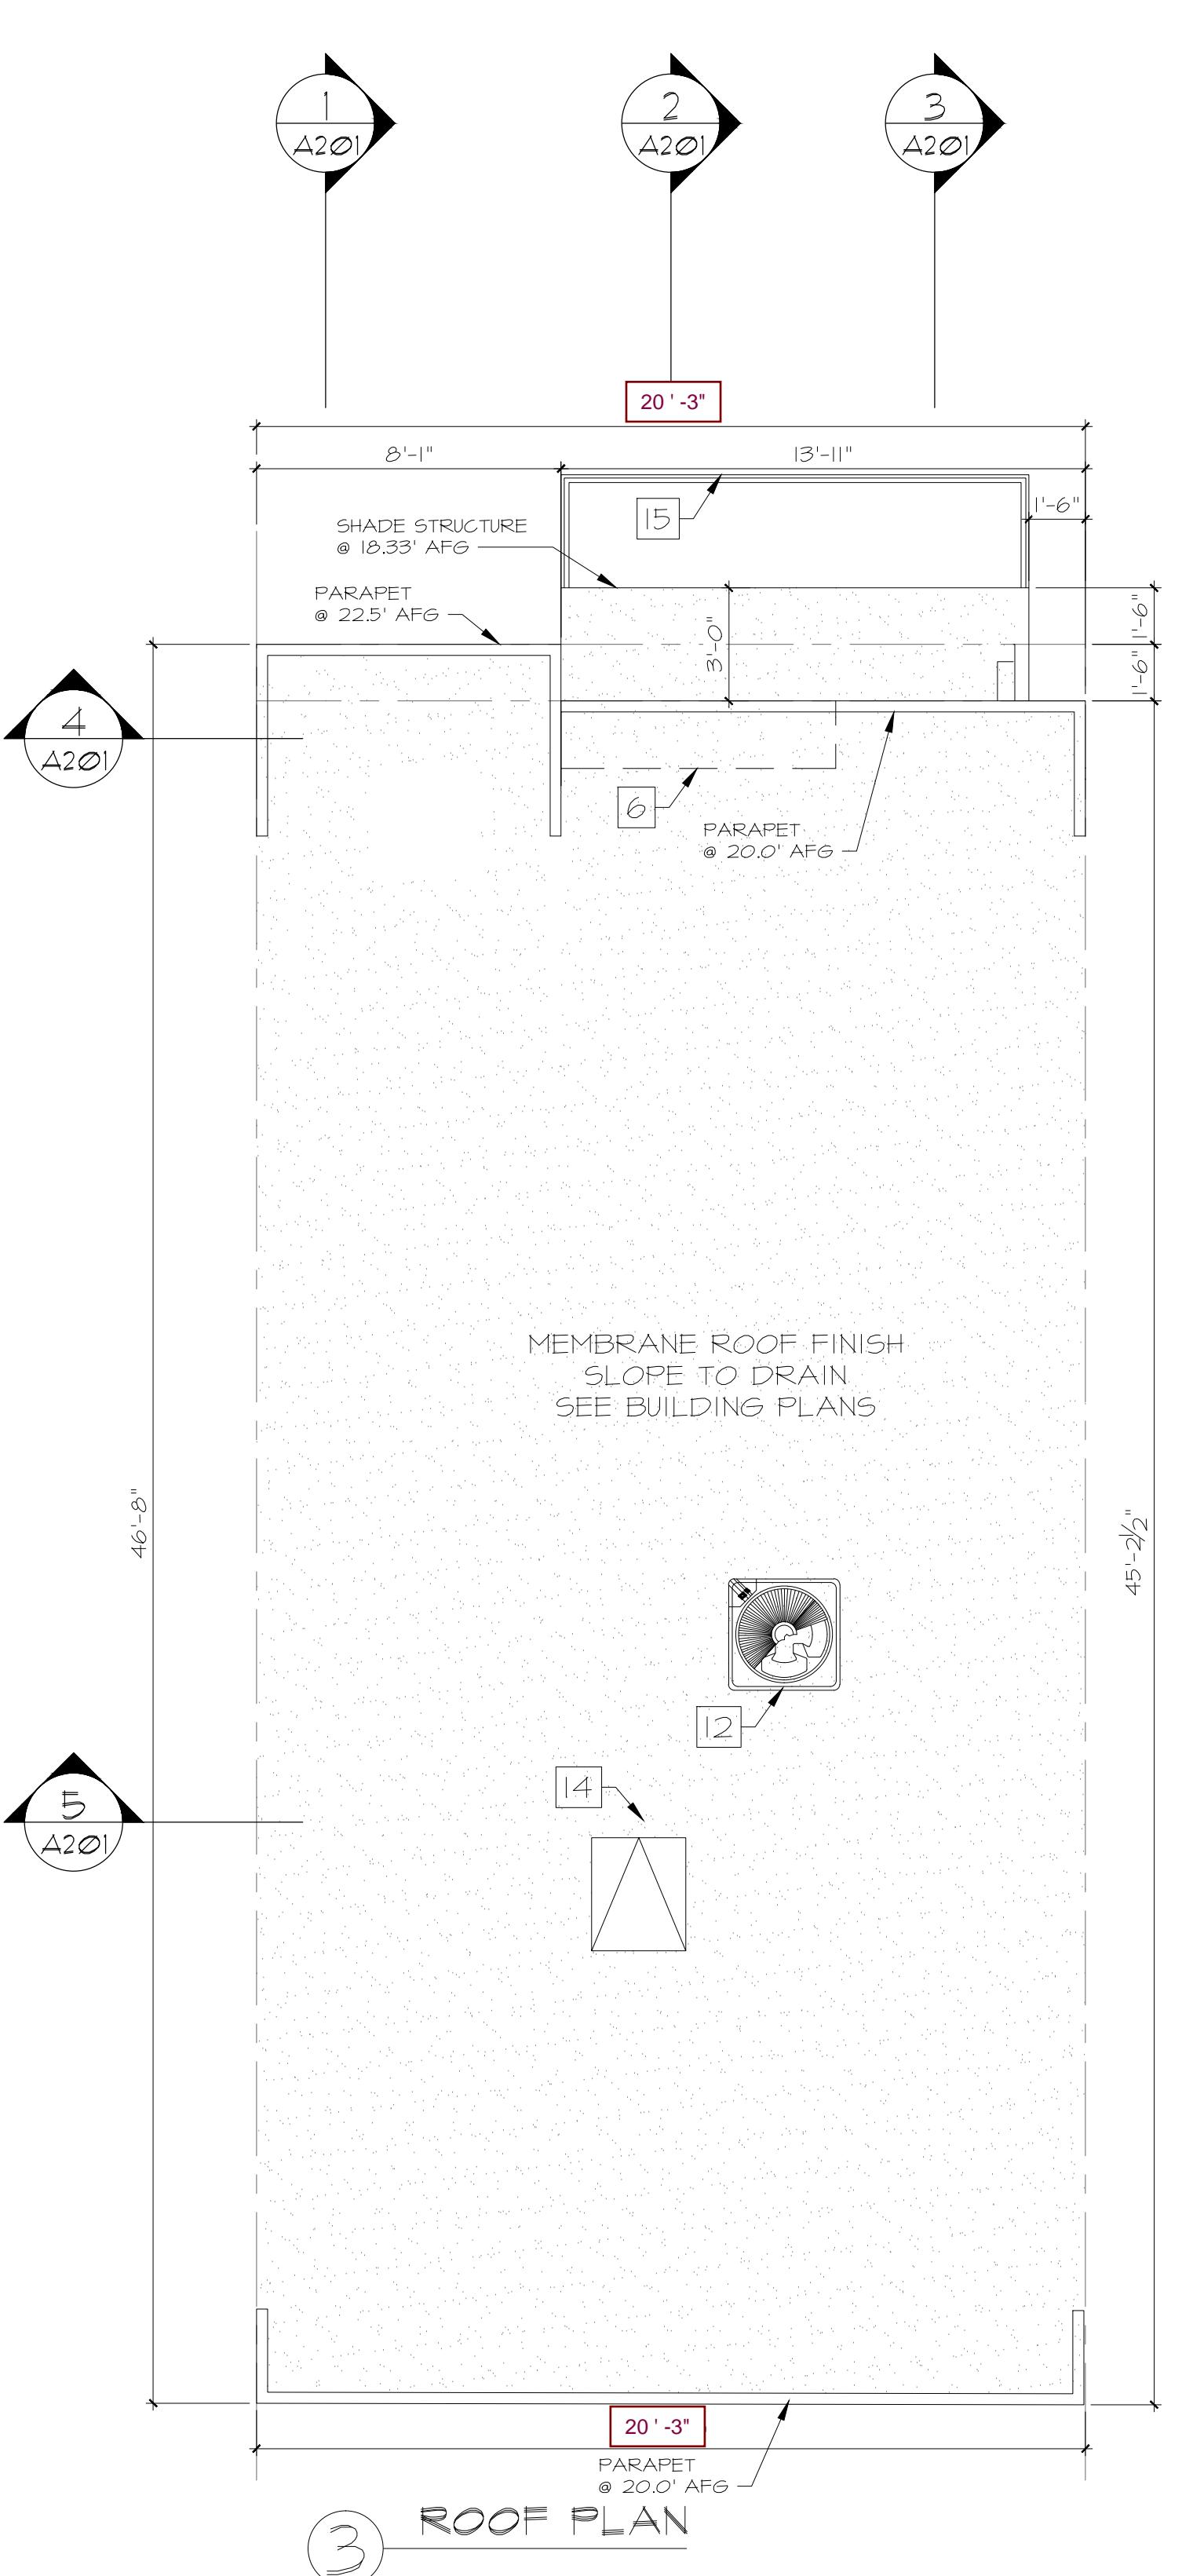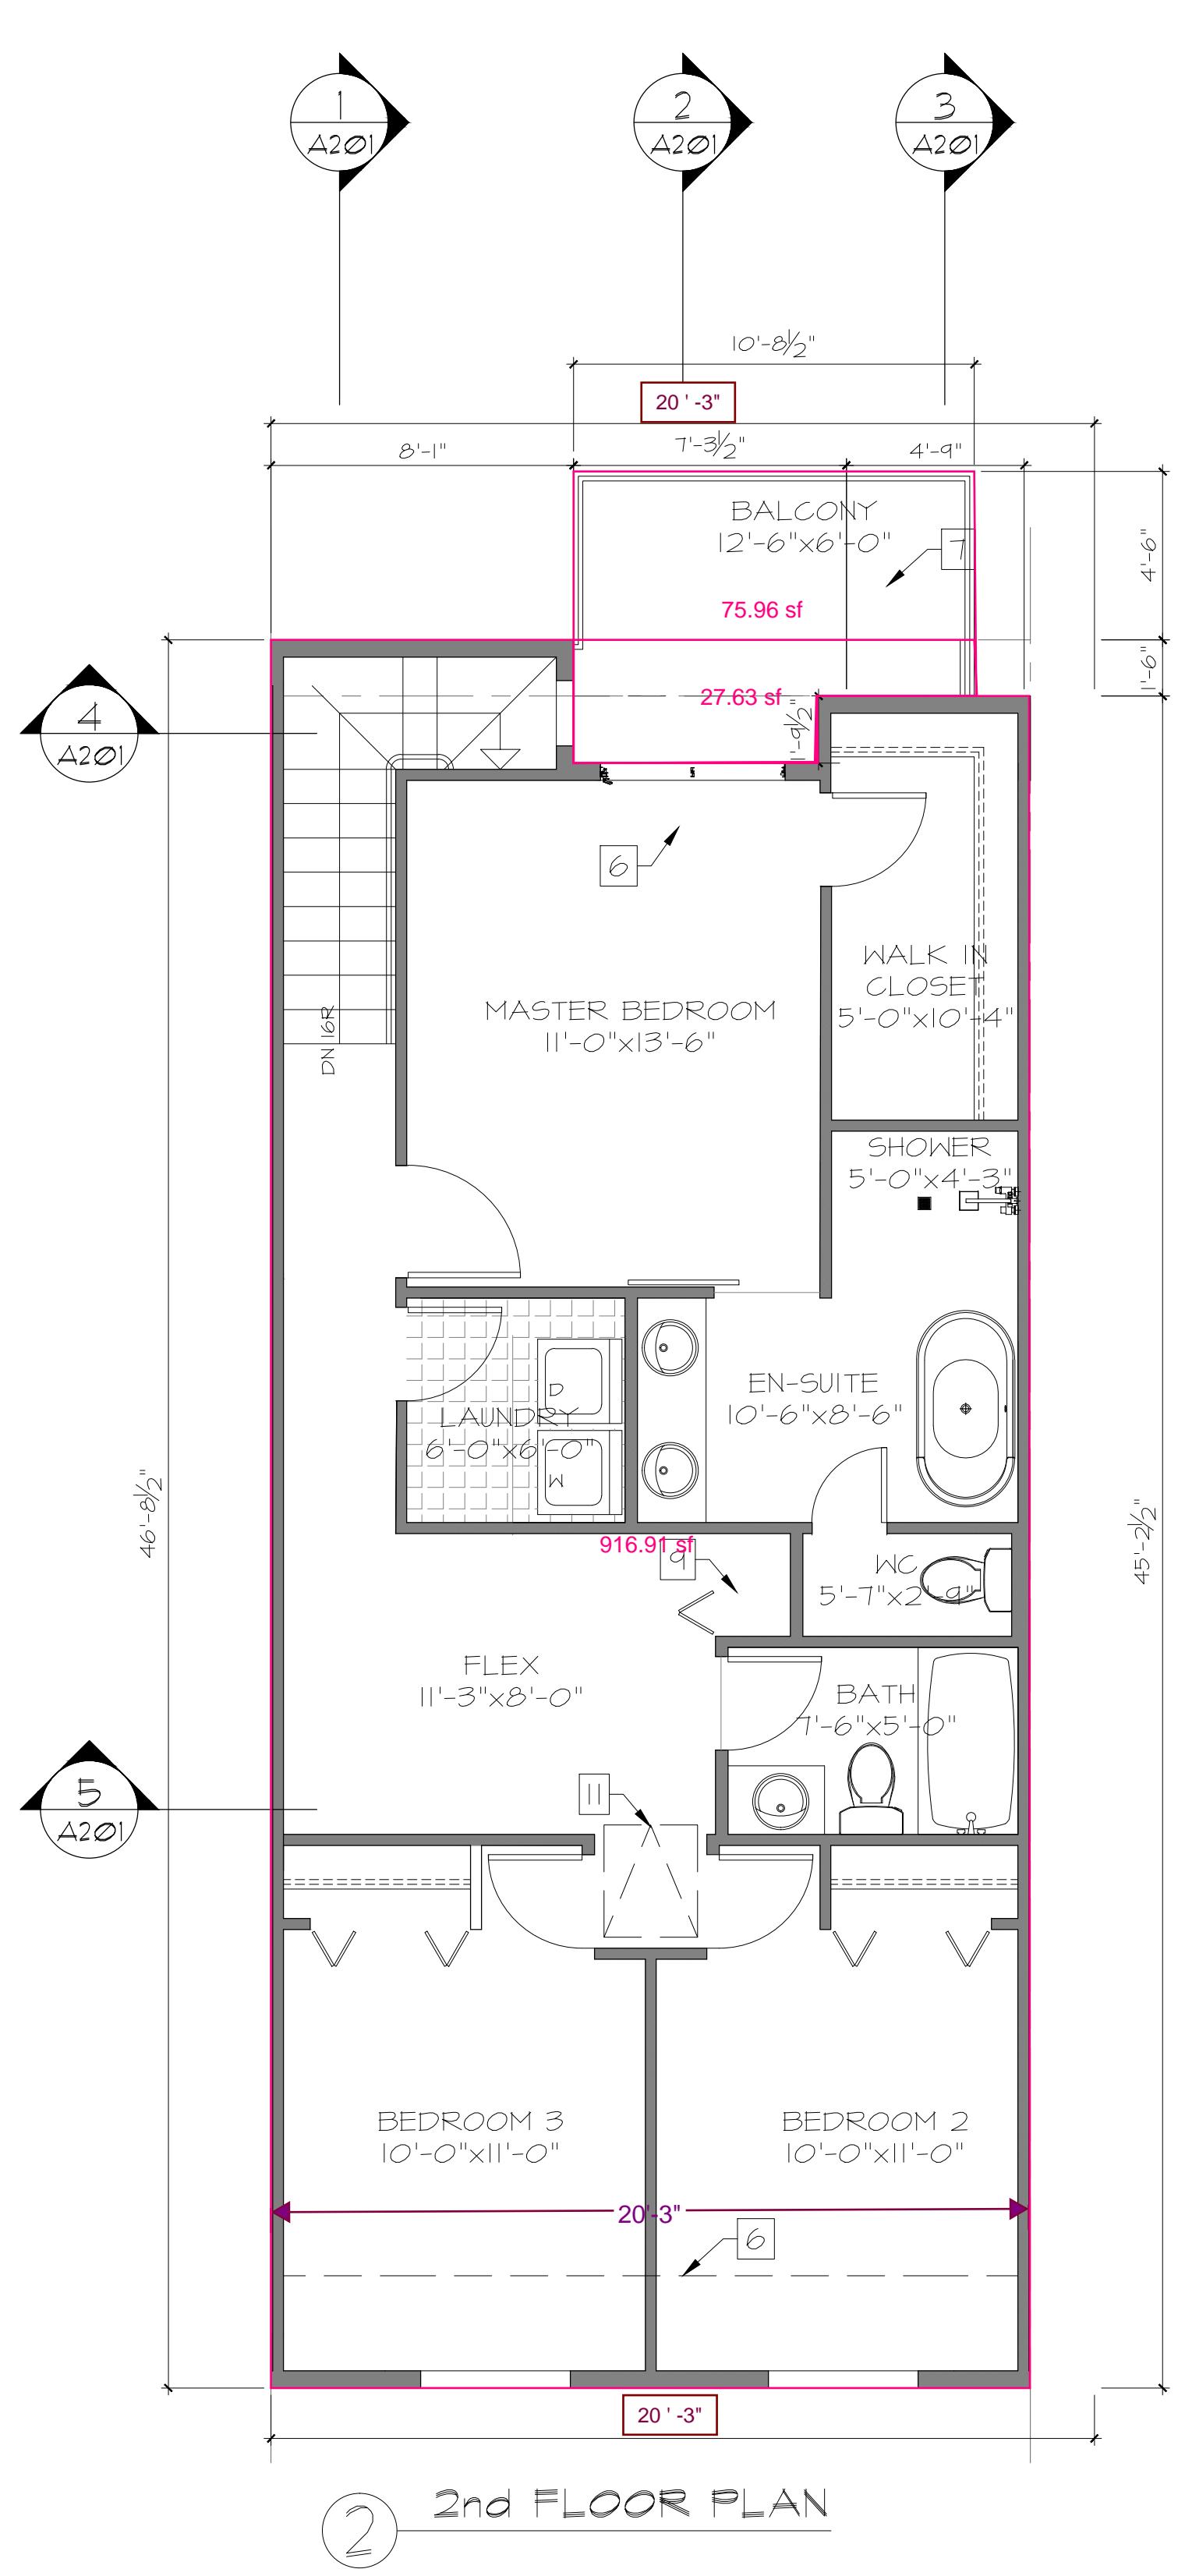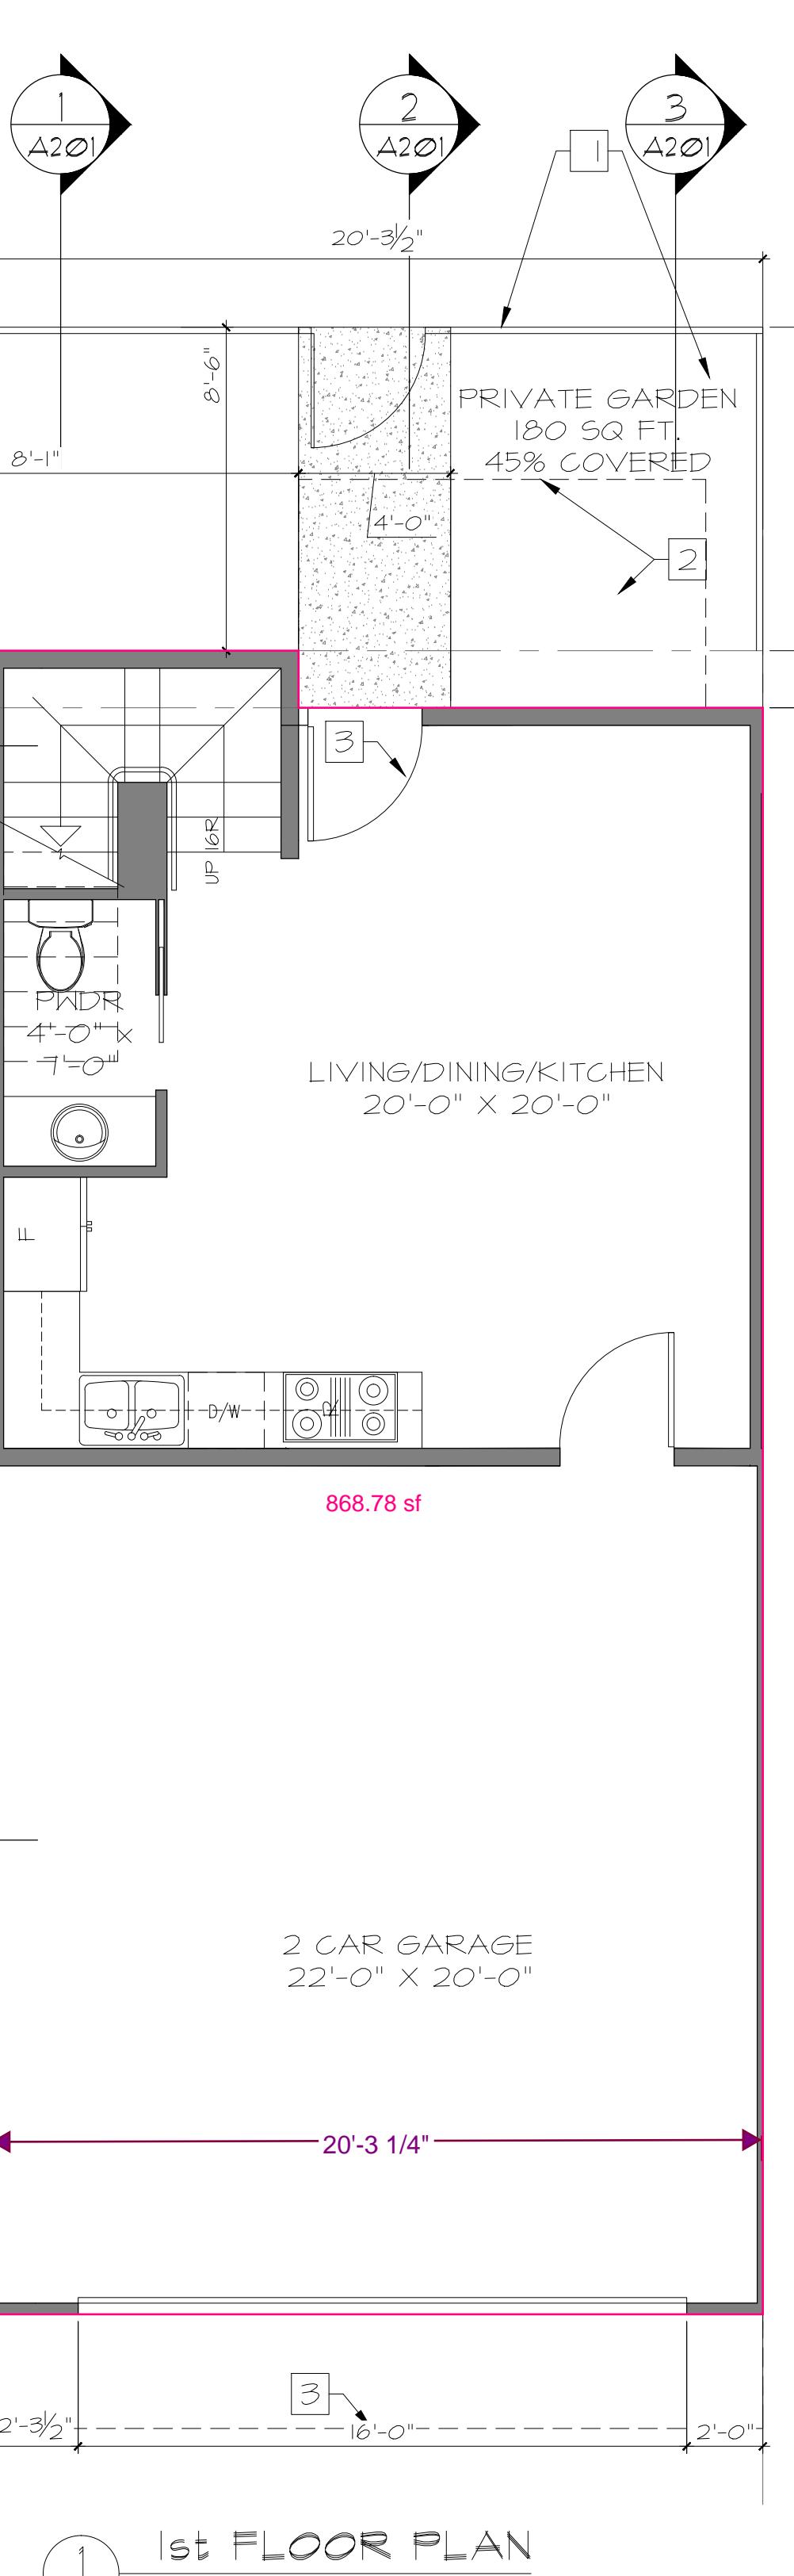



**TIMBOYLEDESIGN**  
tim boyle design llc architecture  
www.timboyle.com  
tim@timboyle.com  
917.526.0323

# EAGLE CREEK

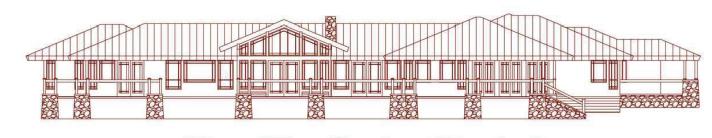

DESIGN

7642 WEST MAUI LANE, PEORIA, AZ, 85381  
www.eaglecreekdesign.com  
bruce@eaglecreekdesign.com  
TEL: 623-330-5638


REVISIONS  
A - 1/19/22 - 3 STOREY UNITS  
REDUCED LANDSCAPE ADDED  
SOUTH SIDE, STREET ENTRIES

ISSUE RECORD  
1 - 10/21/21 - ISSUED  
FOR FIRST REVIEW  
CONSULTANT


PROJECT NO. 2021  
PROJECT 30 UNIT RESIDENTIAL DEVELOPMENT  
ADDRESS 615 WEST UNIVERSITY DRIVE  
MESA AZ 85248  
CLIENT QCC MARKETING & PROMOTION LLC

DRAWING TITLE  
3 STOREY  
2 BEDROOM  
UNIT SECTIONS  
SCALE 1/4" = 1'-0"  
DRAWN DBH  
DATE MARCH 2021  
PLOTTED 1/19/22


DRAWING NO.  
A202  
ISSUE 1 REV A

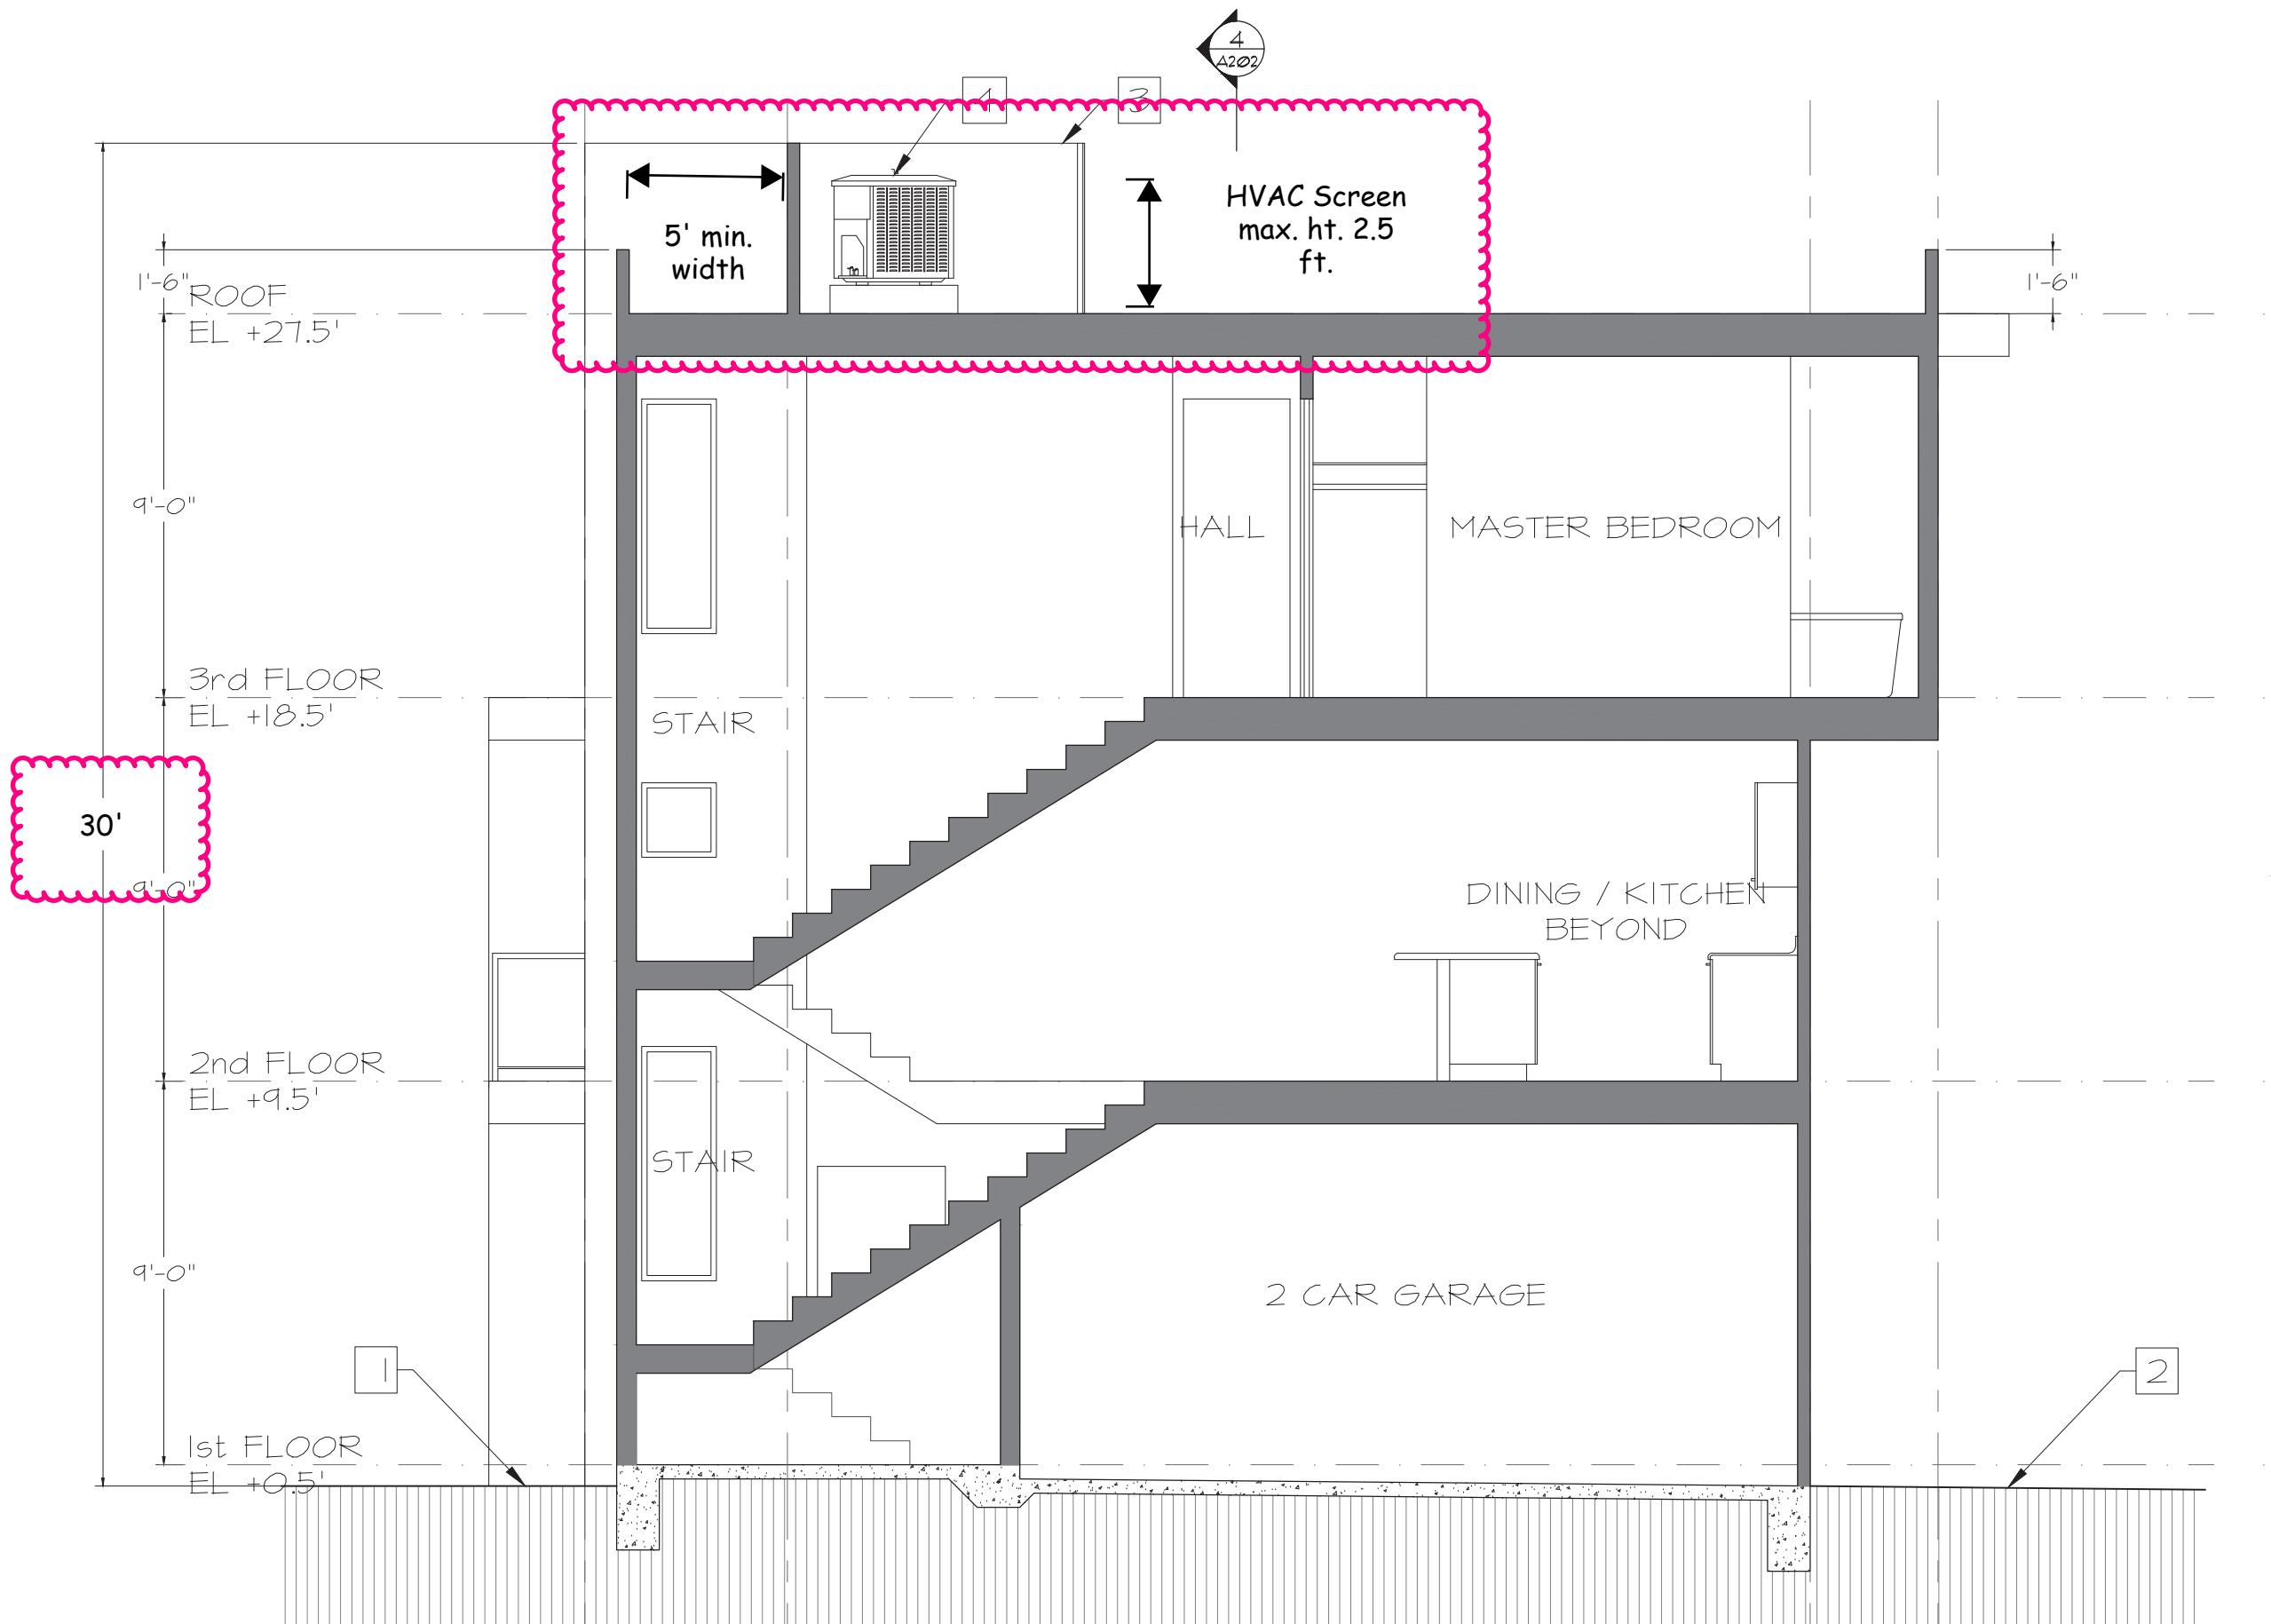


SECTION 1-1

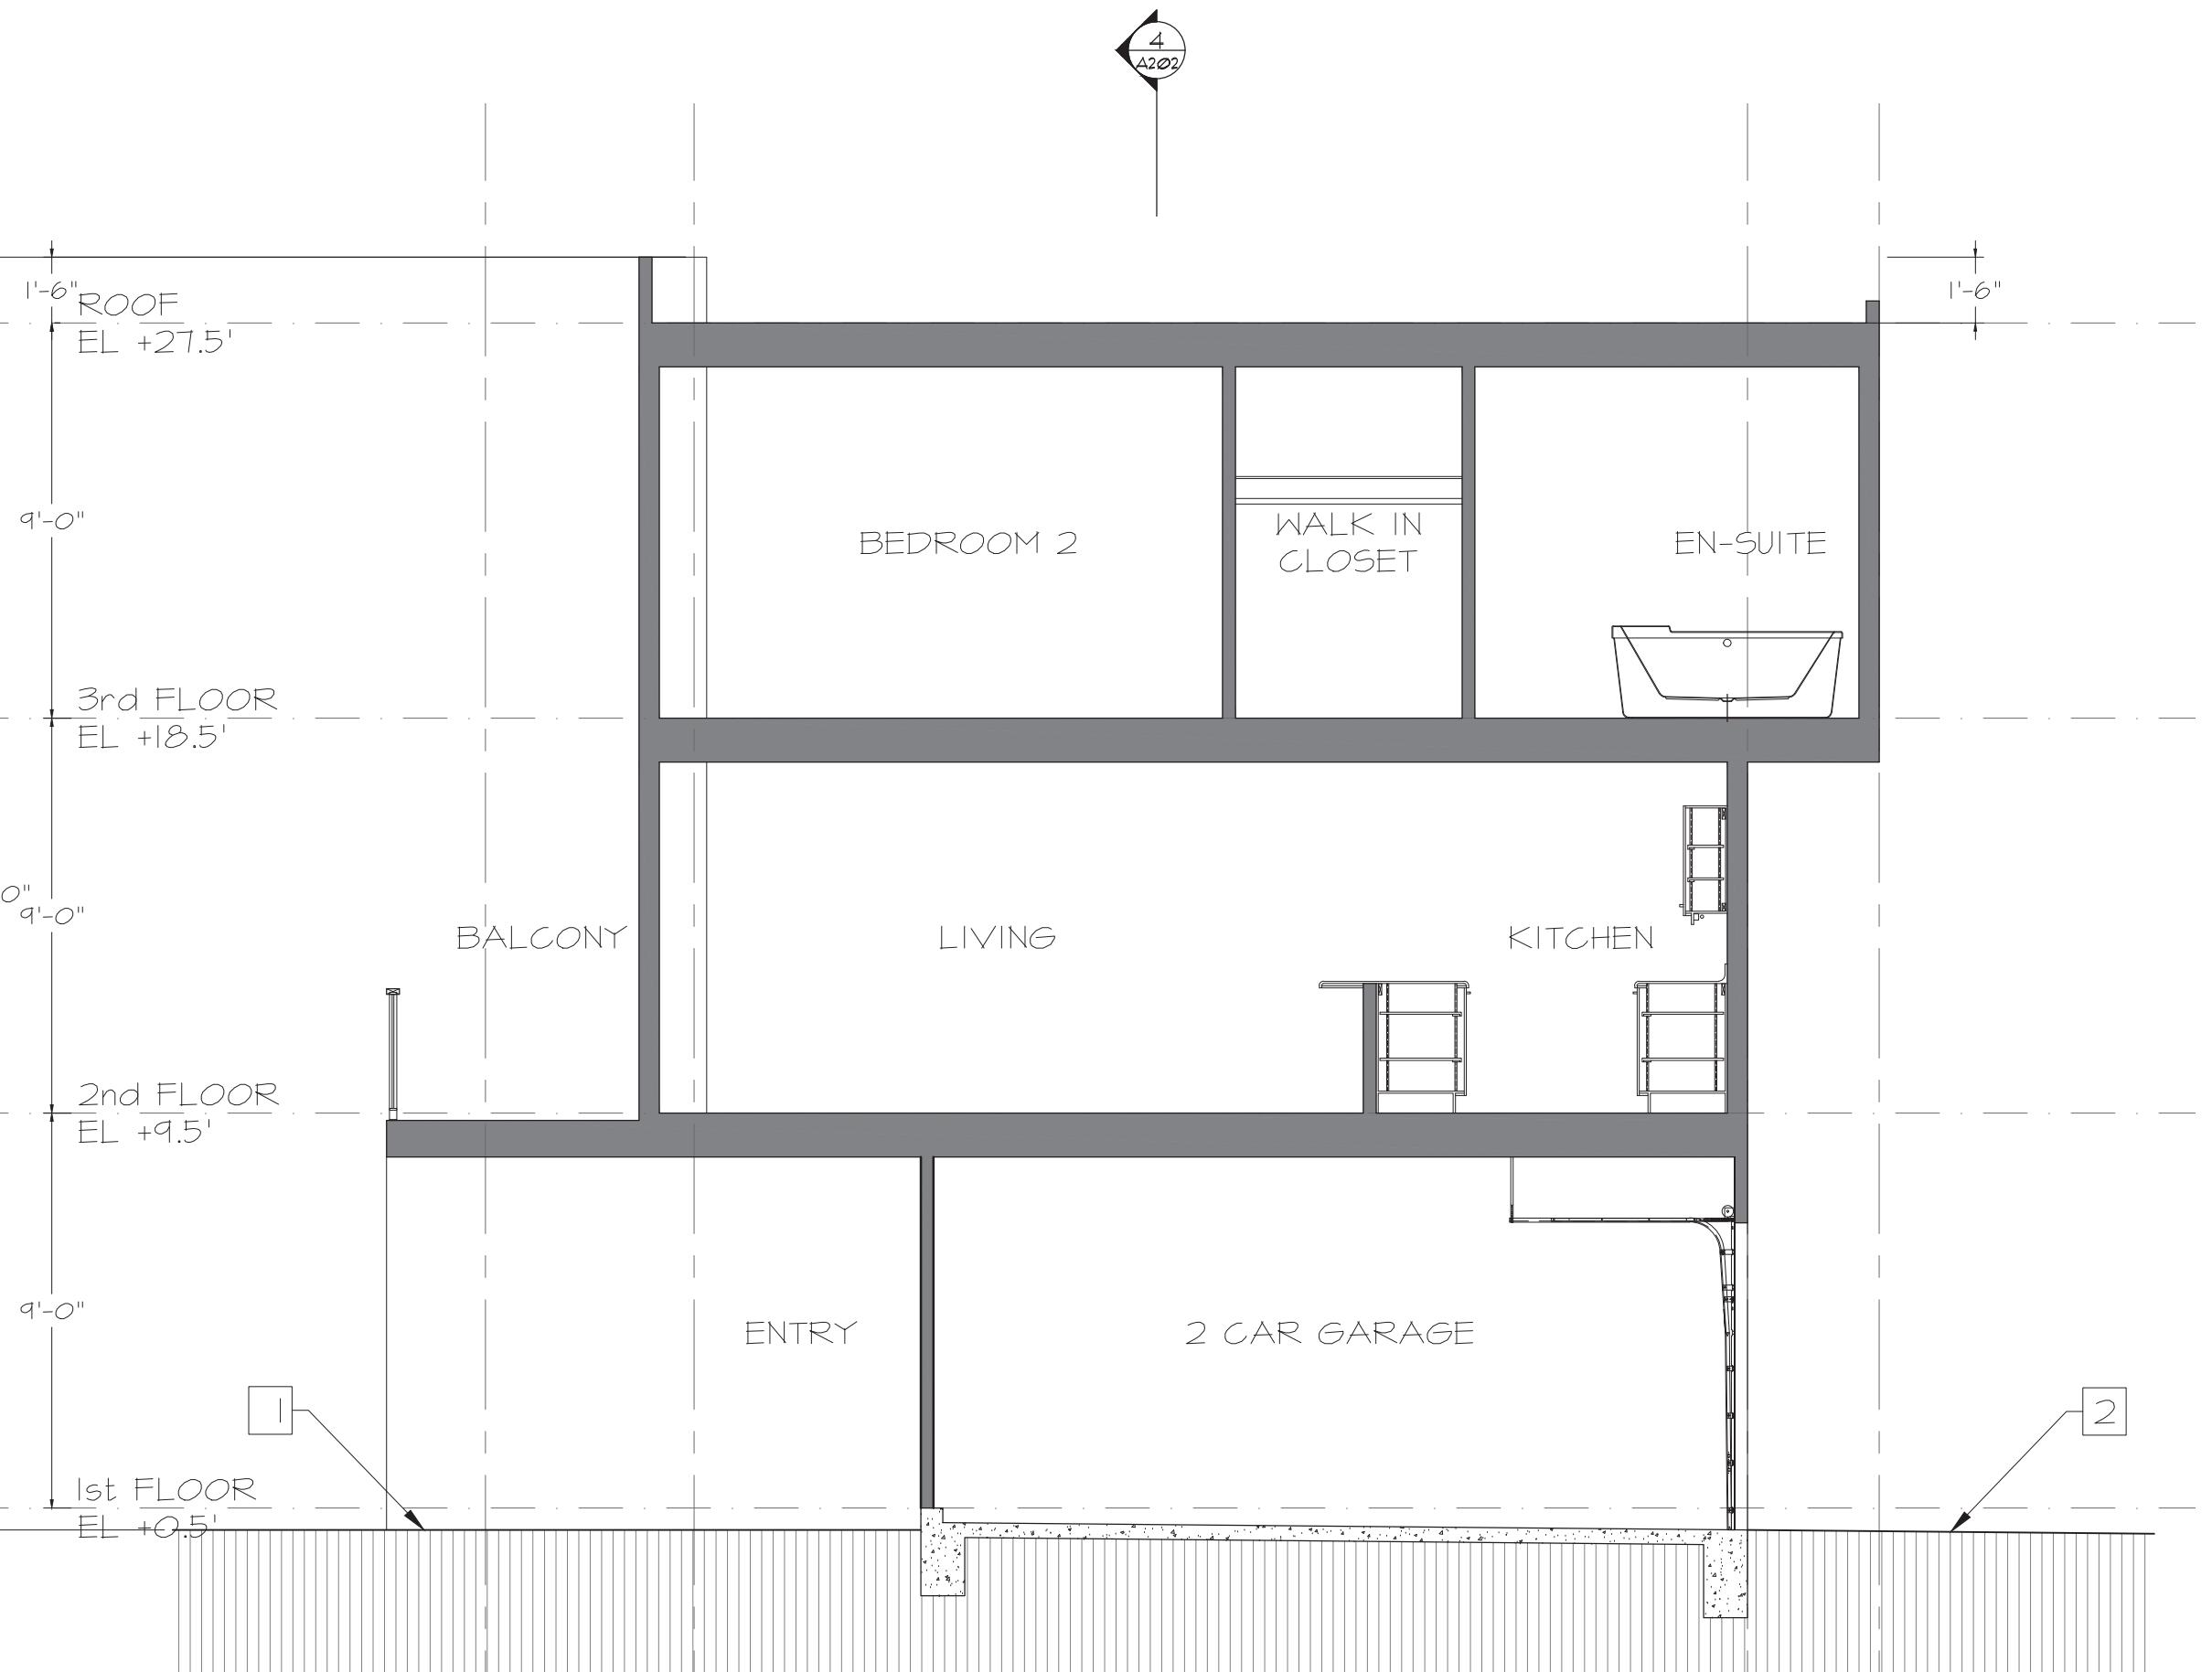


SECTION 3-3

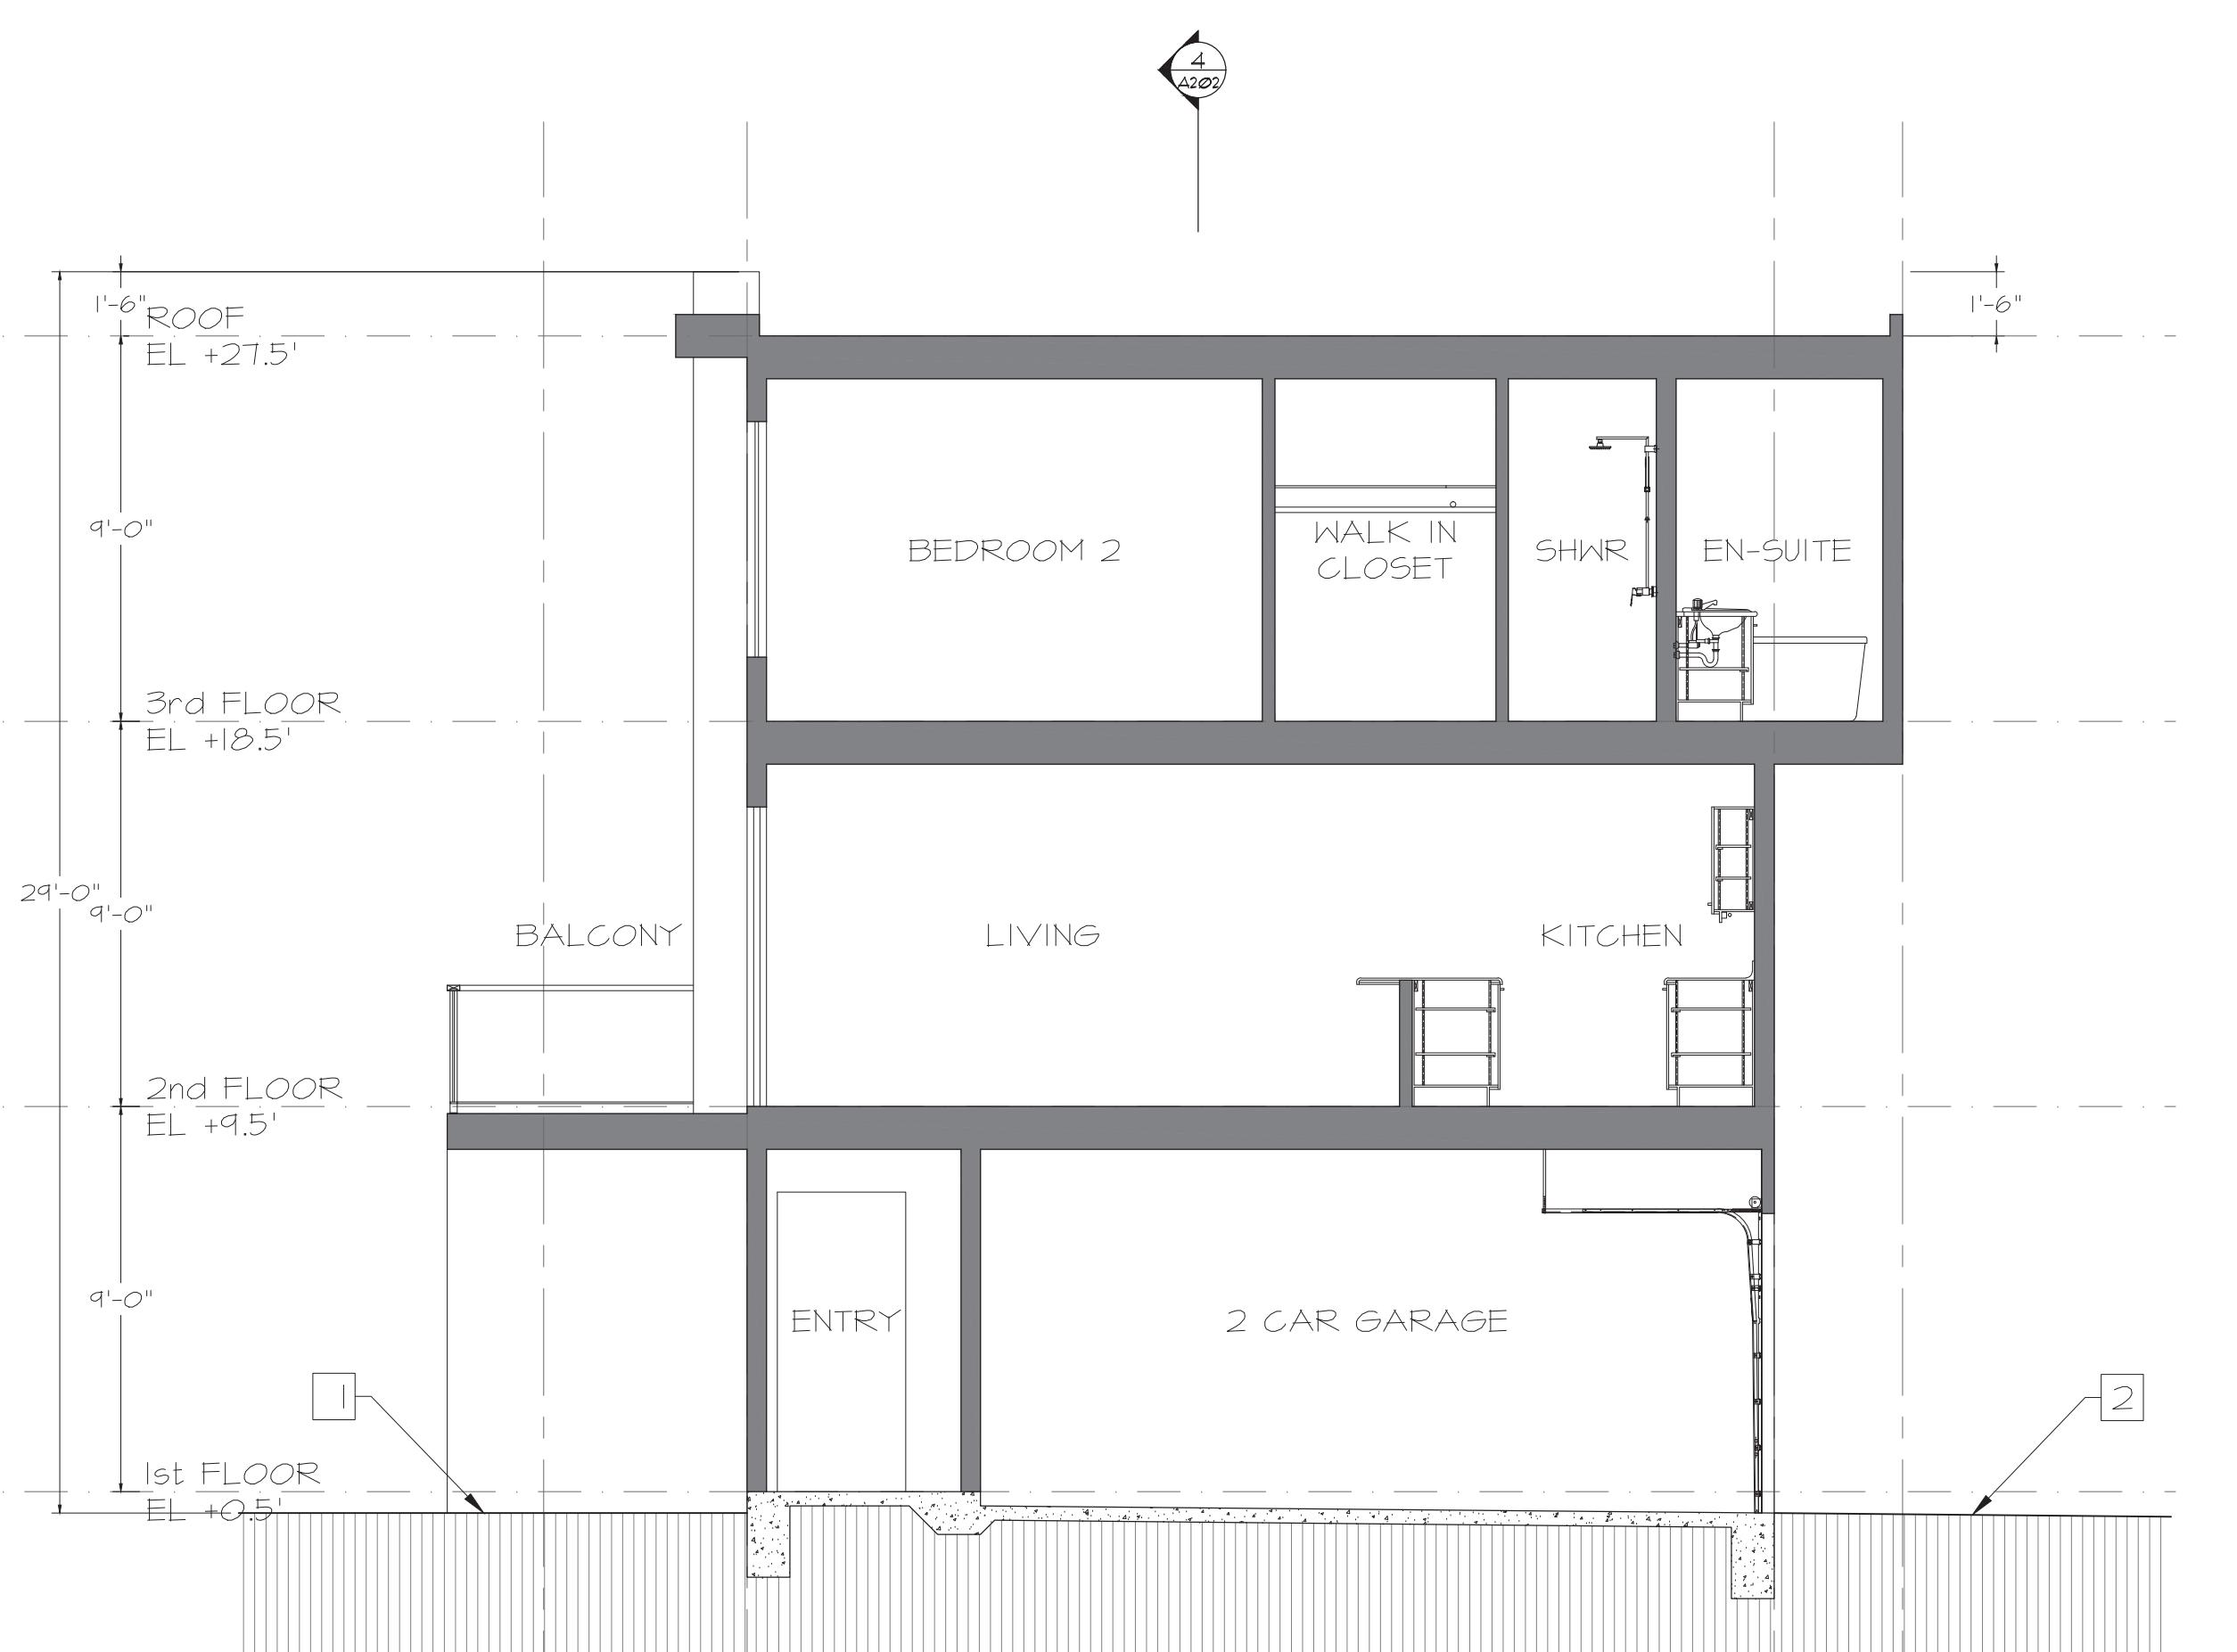

SECTION 2-2

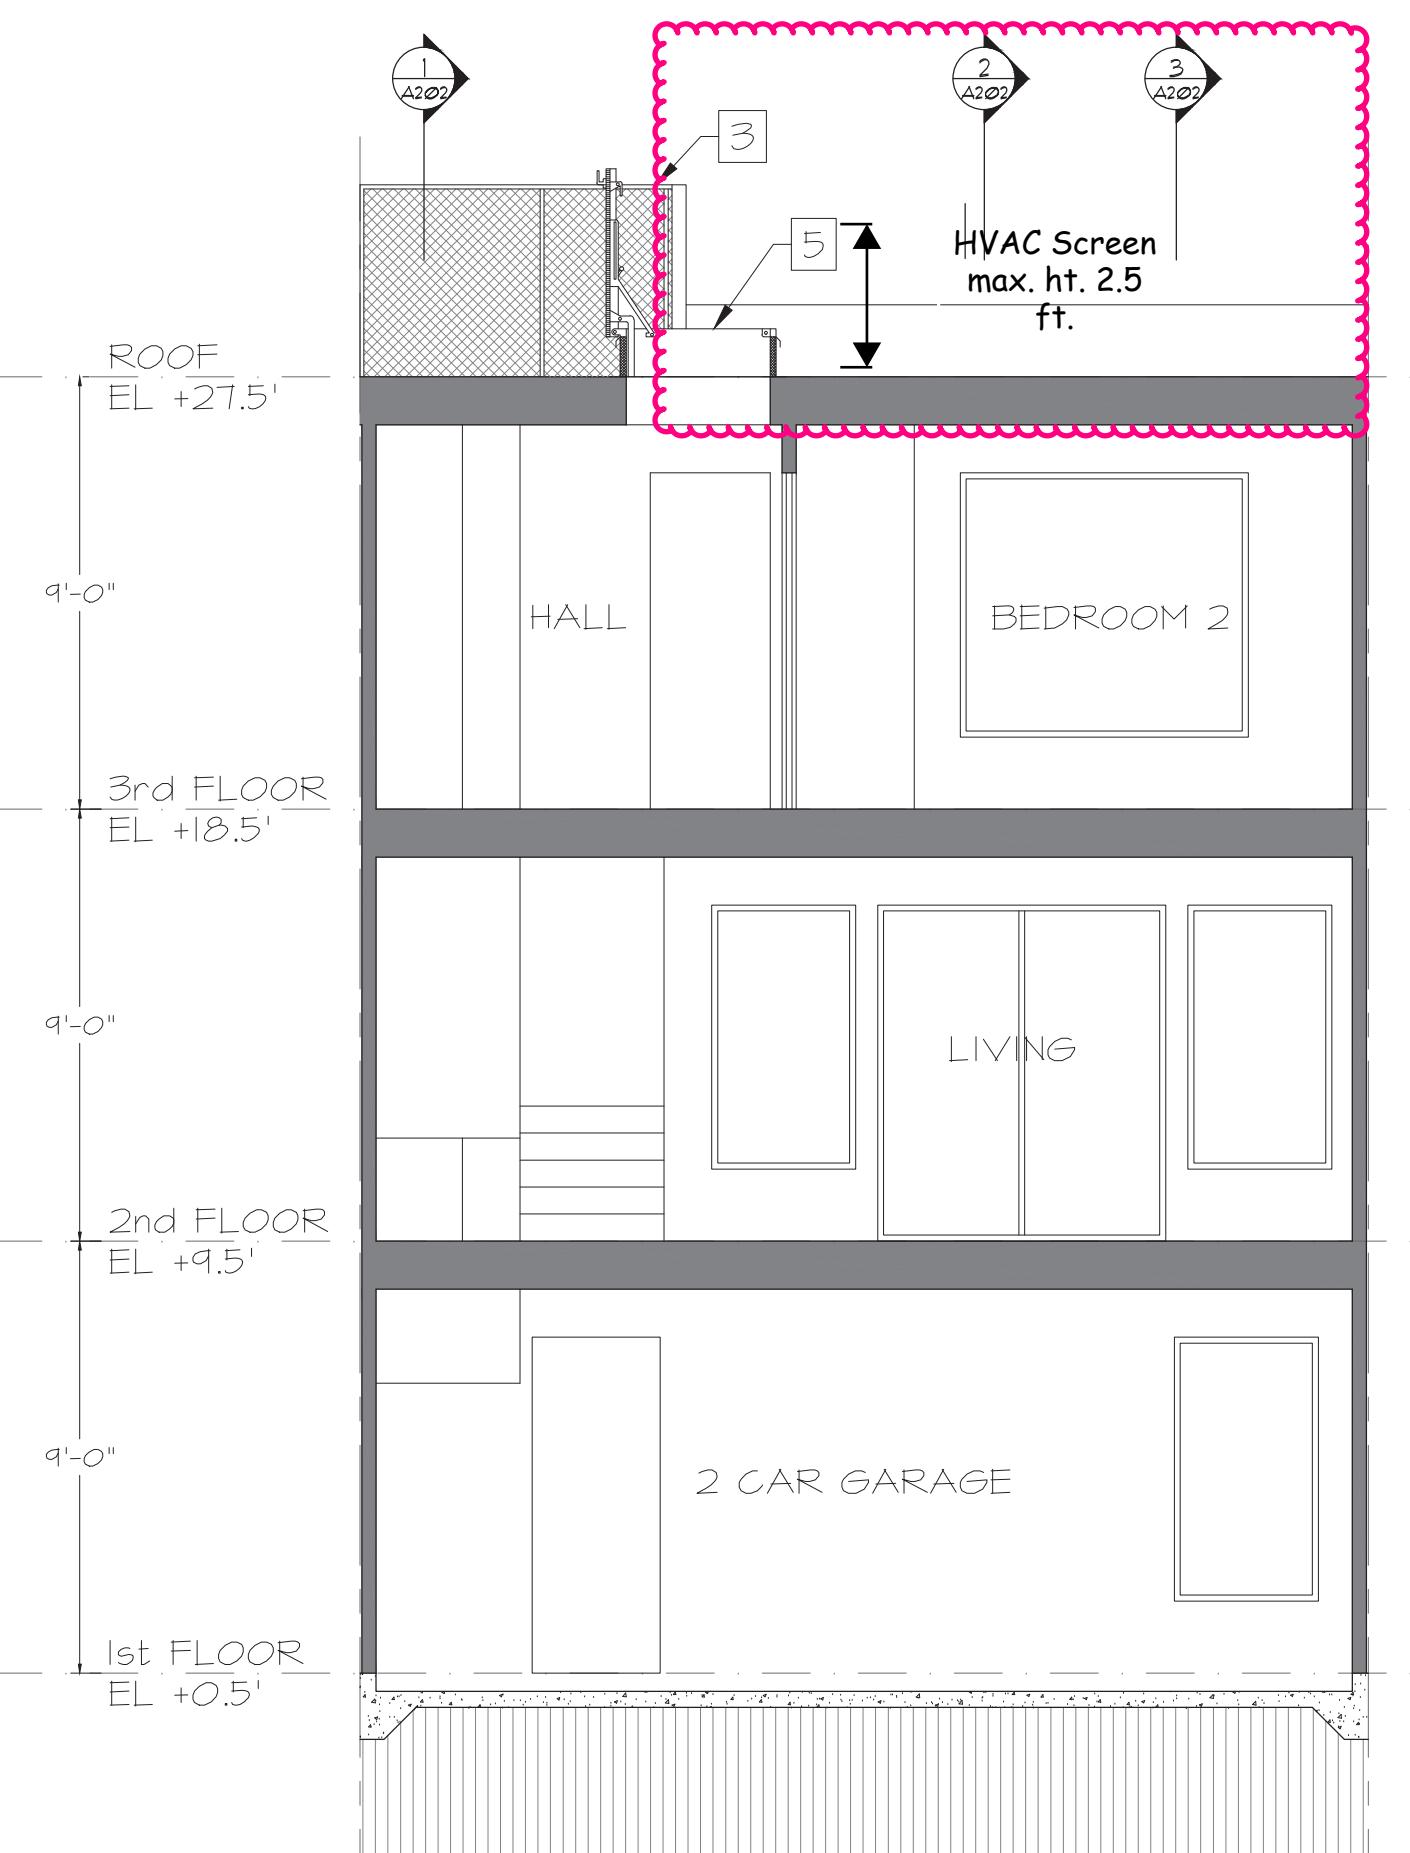


SECTION 4-4

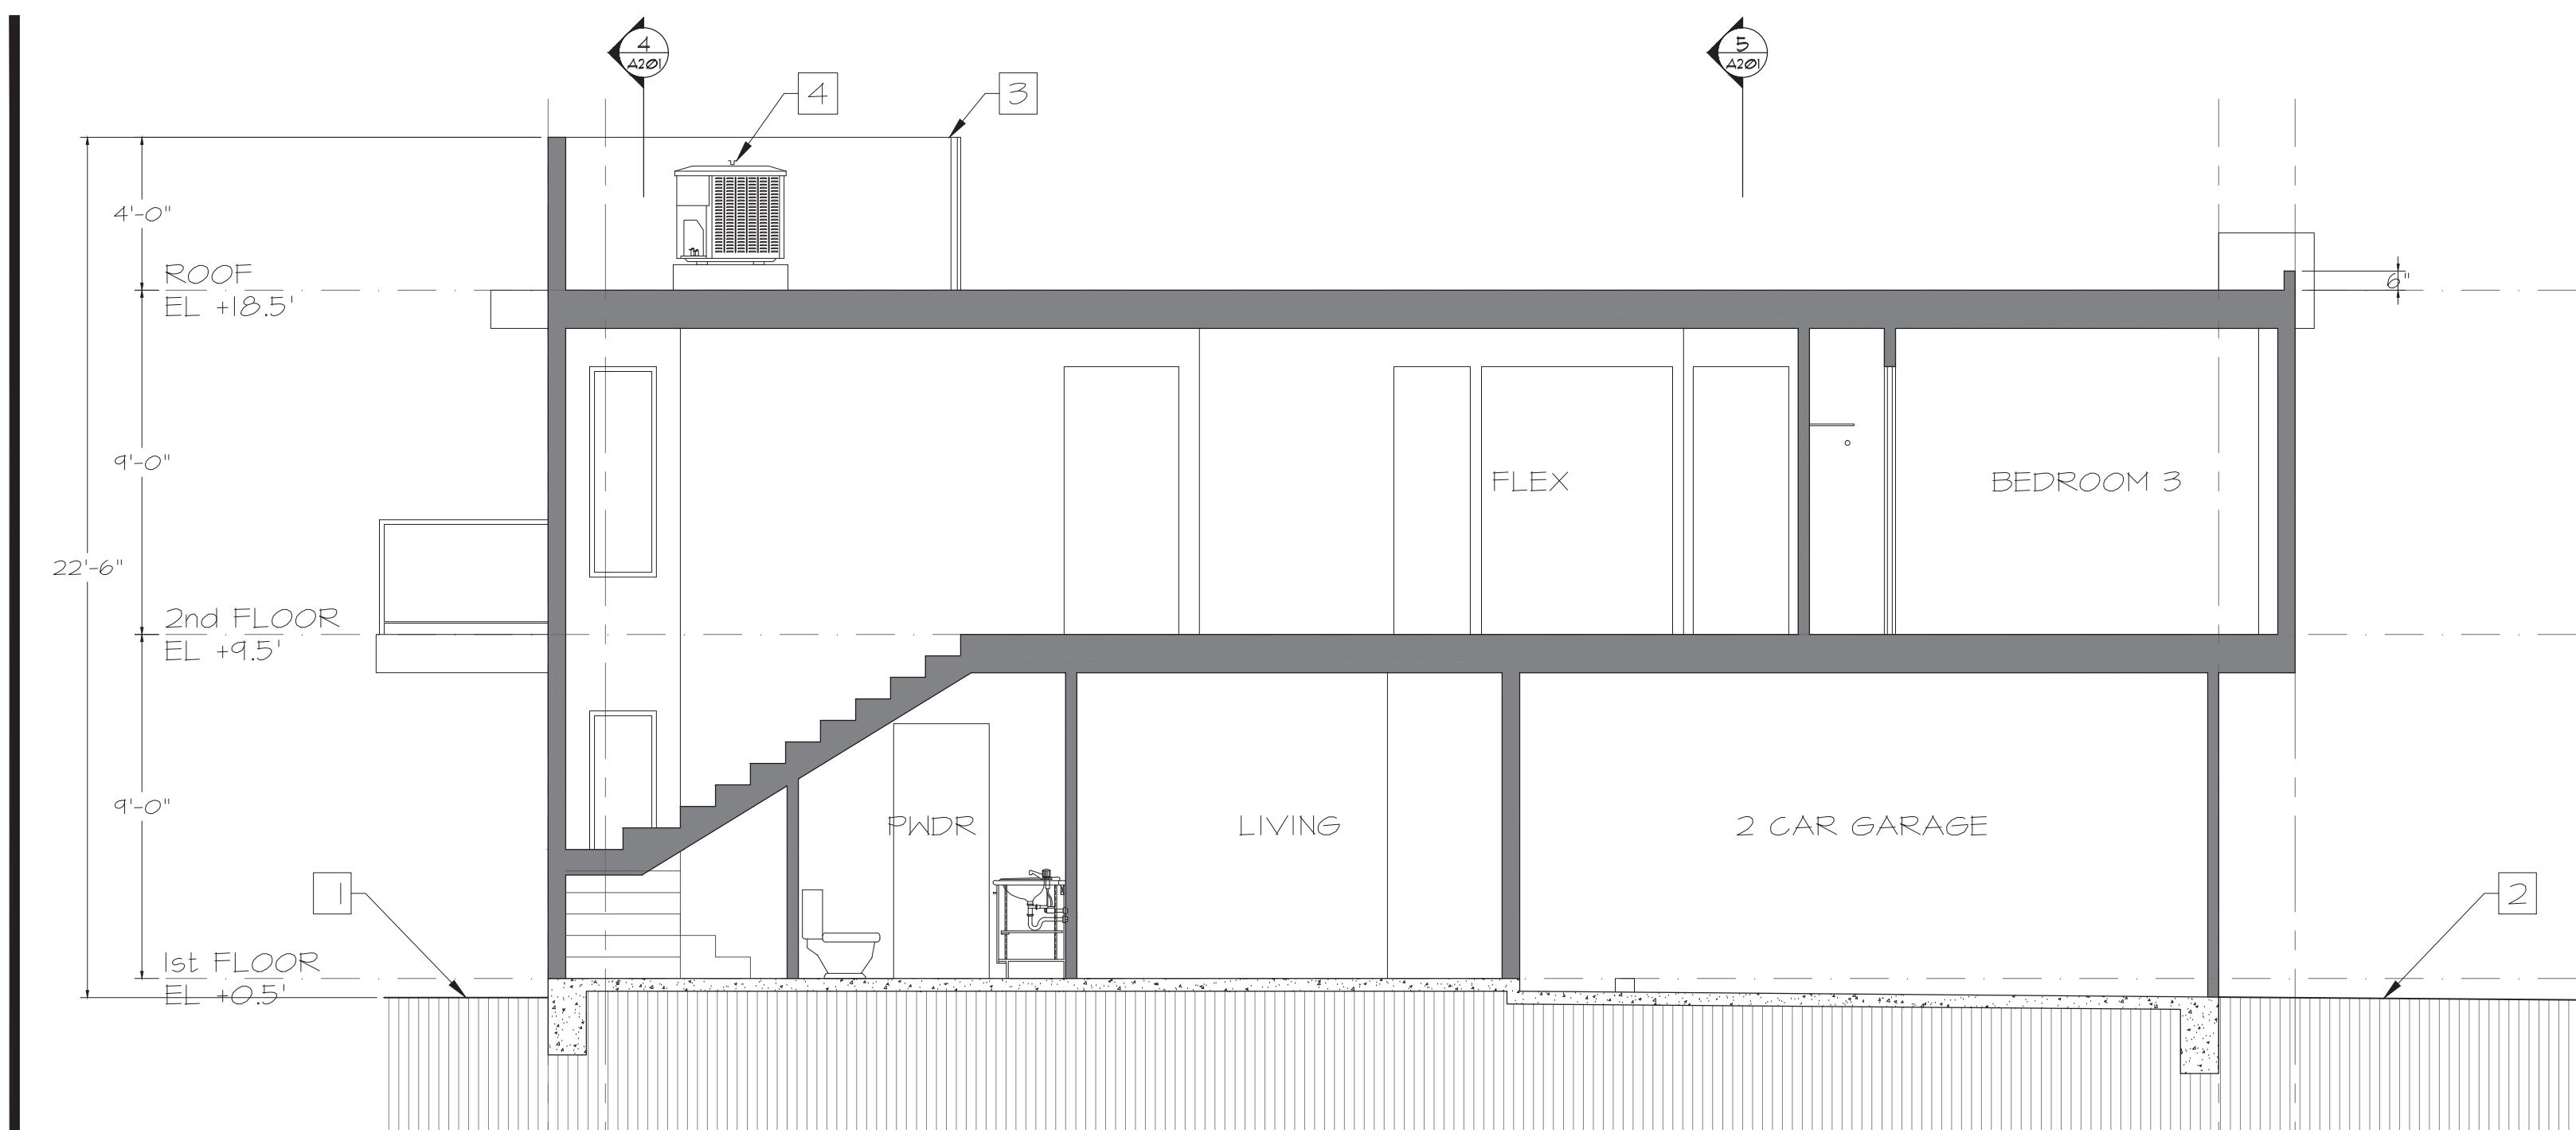


SECTION 1-1




SECTION 2-2

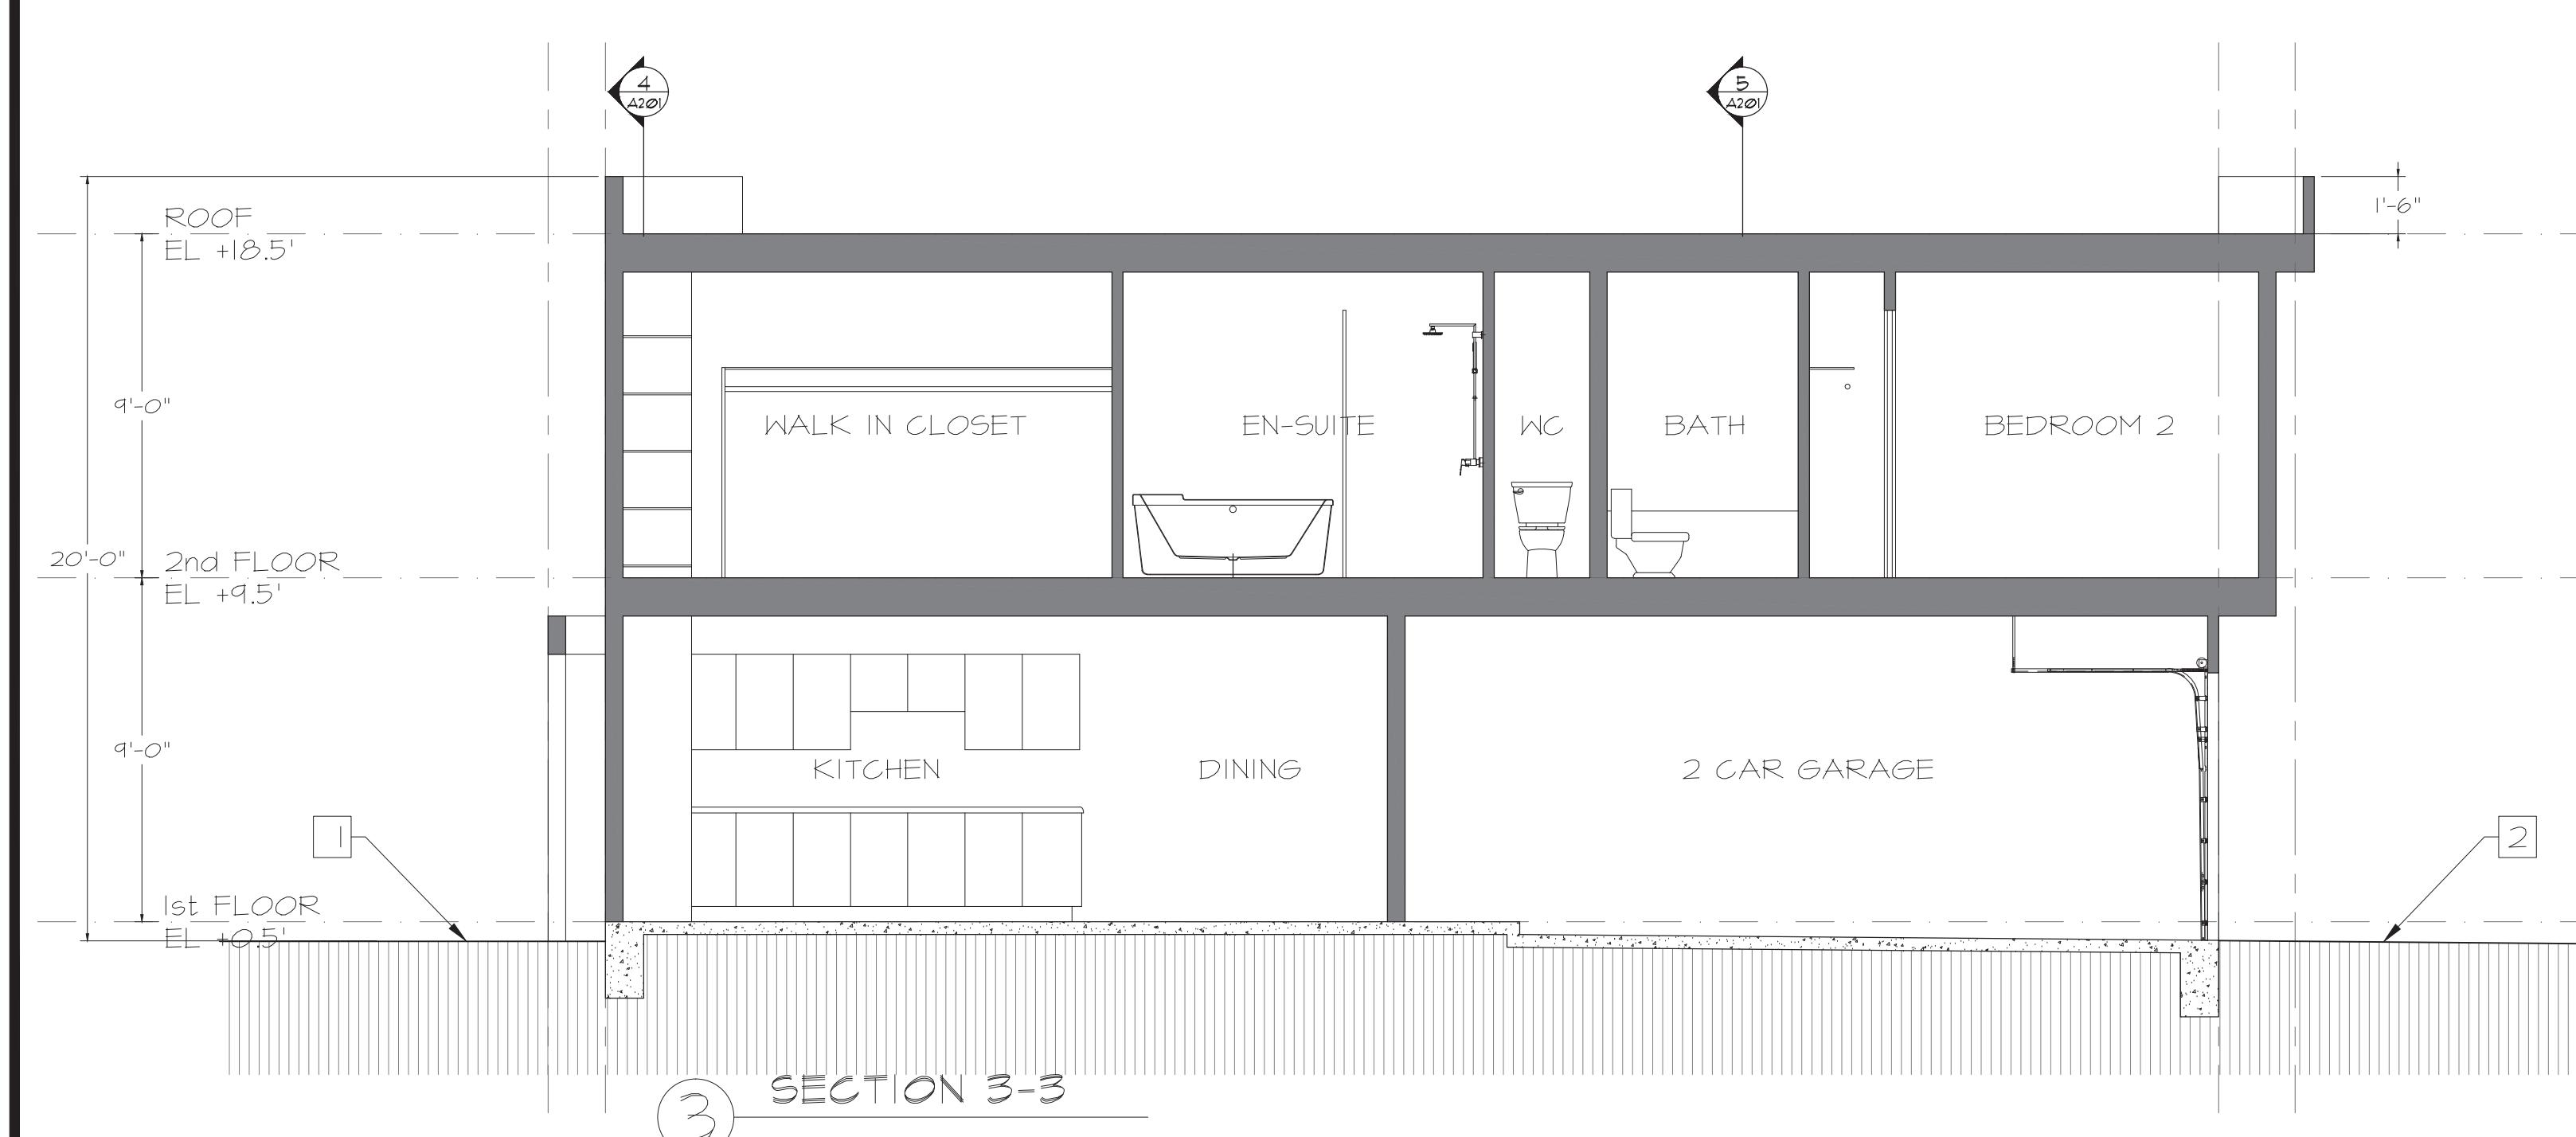

SECTION 3-3

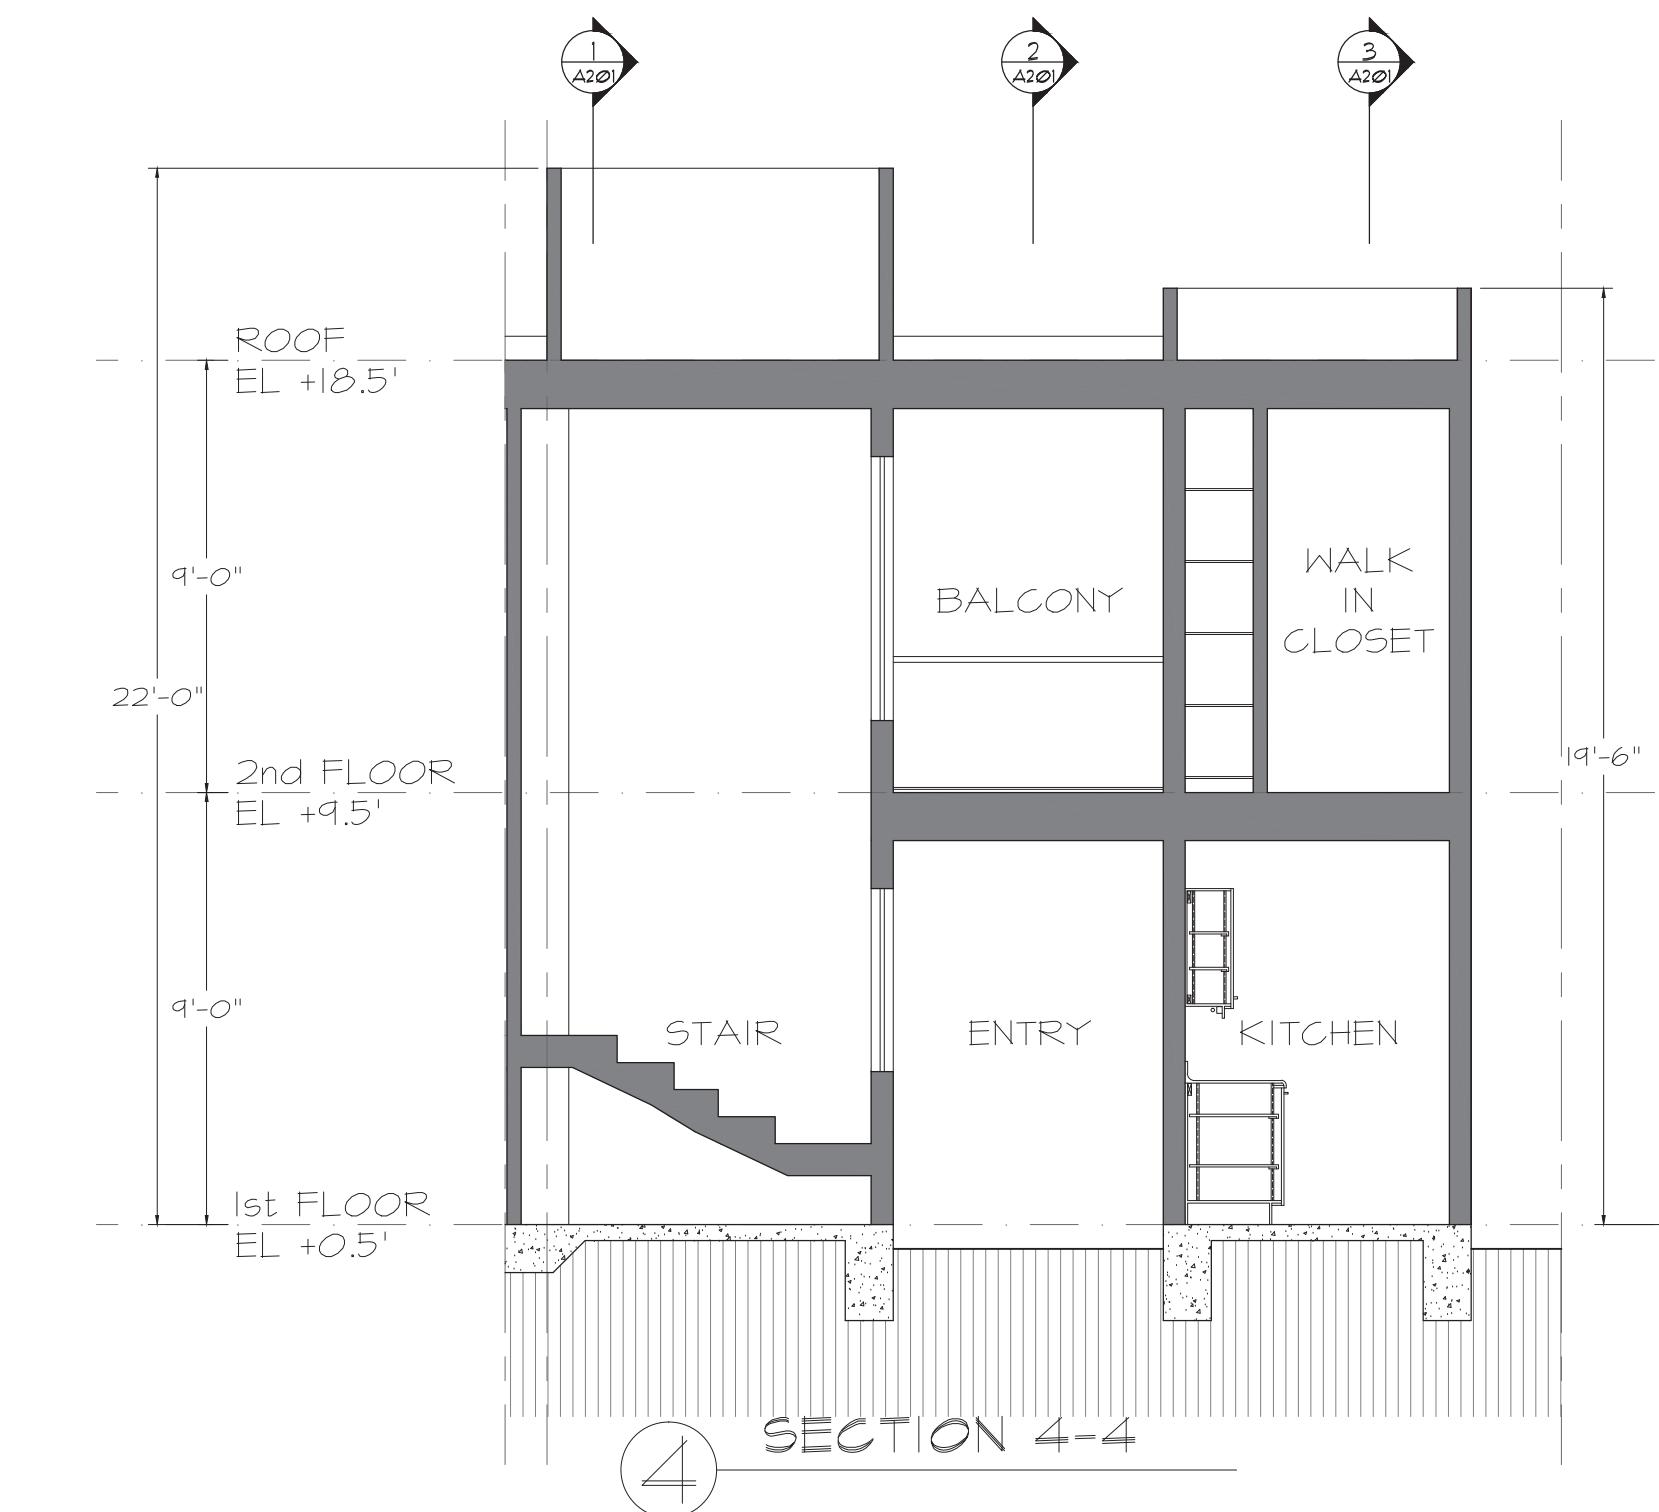

SECTION 4-4

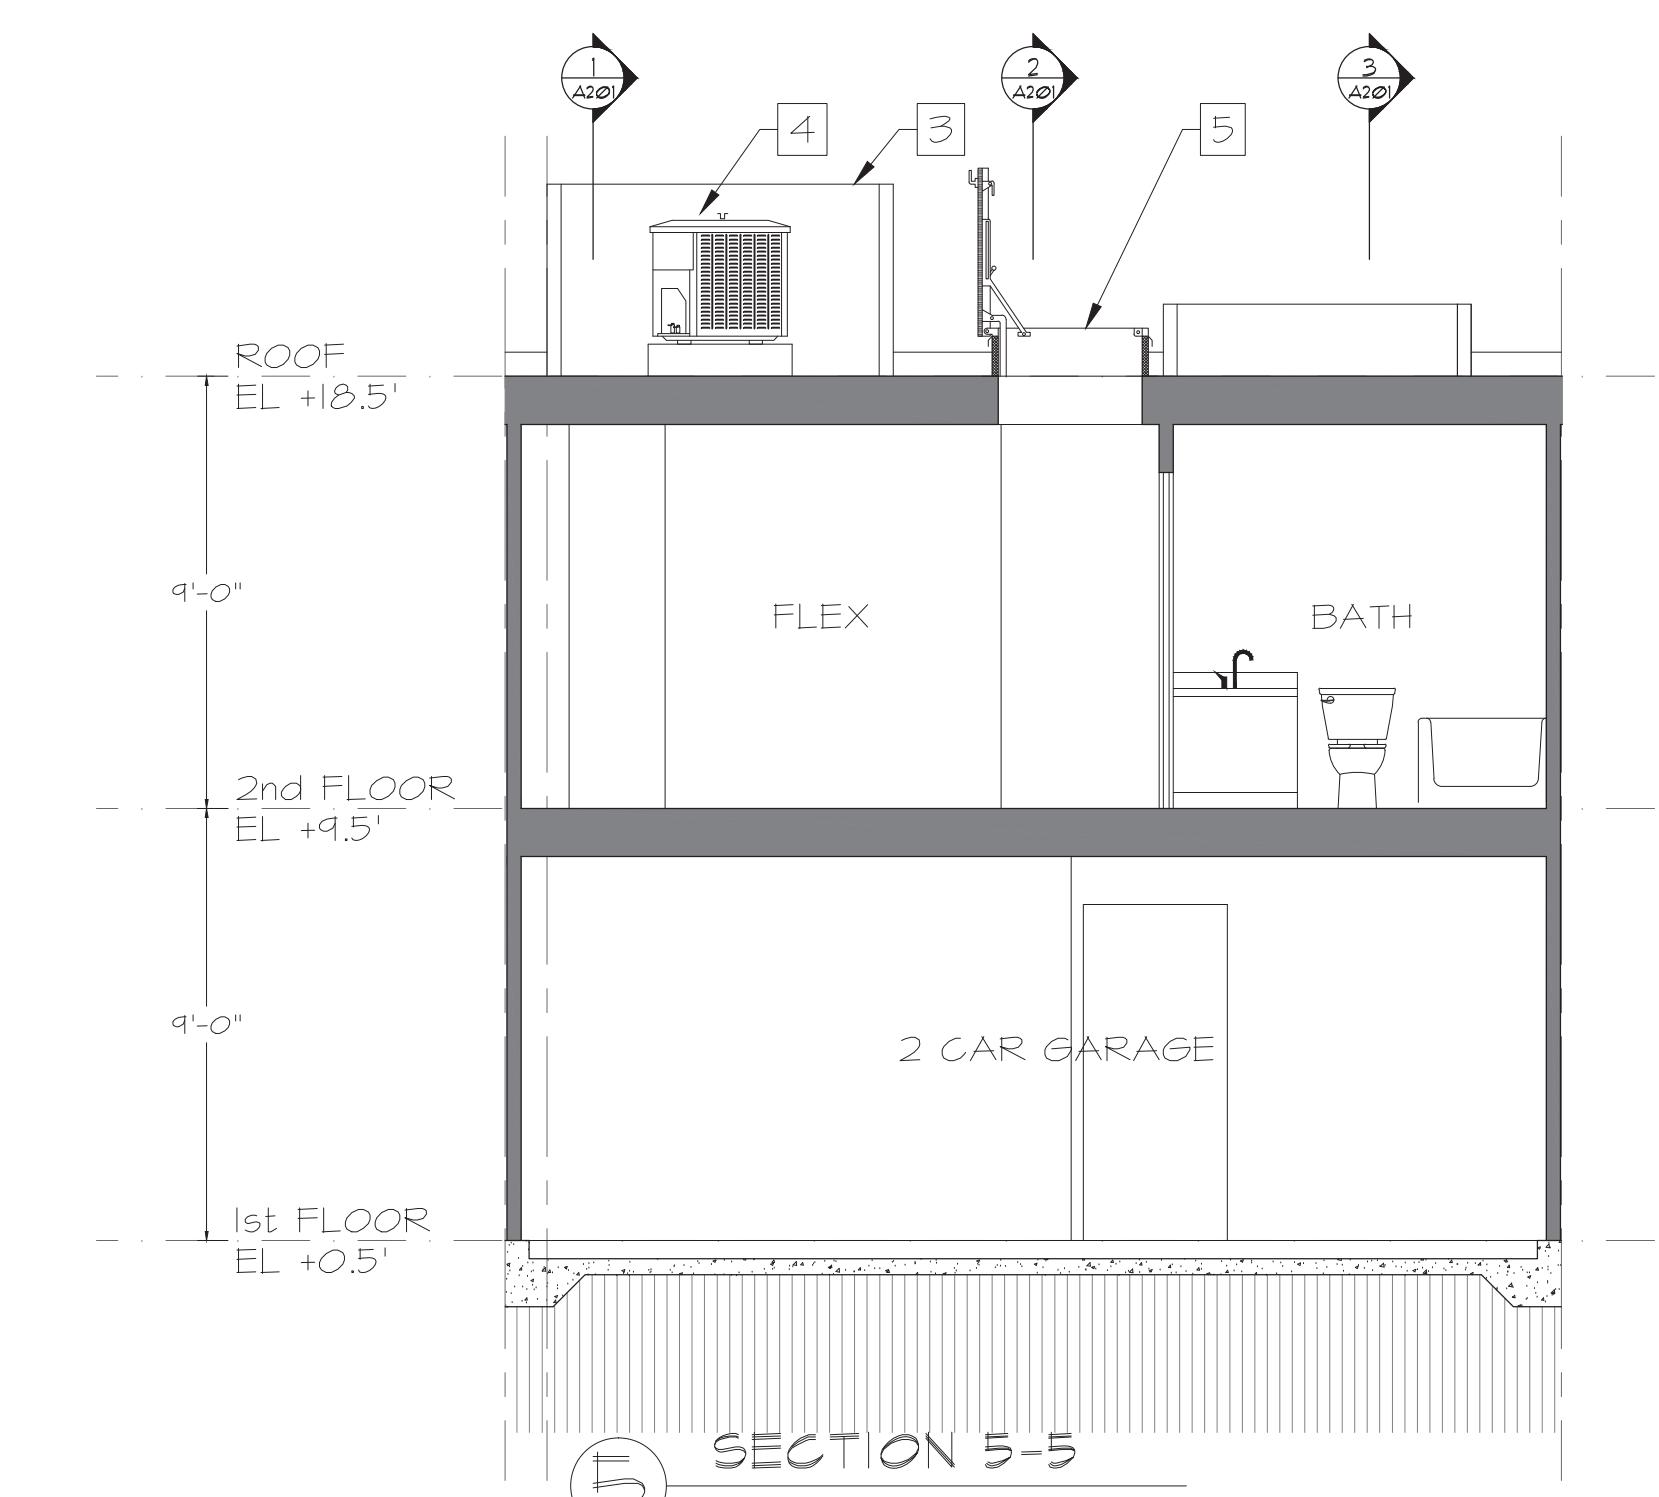

SECTION 5-5

- KEYNOTES:**
1. FINISH GRADE EL +0.0'
  2. DRIVEWAY SLOPE TO DRAIN, SEE CIVIL DRAWINGS
  3. PARAPET & FENCE W/ GATE TO SCREEN HVAC UNIT
  4. HVAC ROOFTOP UNIT
  5. ROOF HATCH

**TIMBOYLEDESIGN**


tim boyle design llc architecture

[www.timboyle.com](http://www.timboyle.com)

[tim@timboyle.com](mailto:tim@timboyle.com)

917.526.0323

**EAGLE CREEK**

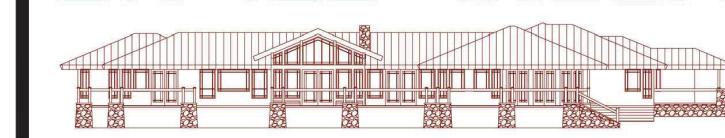

**DESIGN**

7642 WEST MAUI LANE, PEORIA, AZ, 85381

[www.eaglecreekdesign.com](http://www.eaglecreekdesign.com)

[bruce@eaglecreekdesign.com](mailto:bruce@eaglecreekdesign.com)

TEL: 623-330-5638

**REVISIONS**

A - 1/19/22 - 3 STOREY UNITS  
REDUCED LANDSCAPE ADDED  
SOUTH SIDE, STREET ENTRIES

**ISSUE RECORD**  
1 - 10/21/21 - ISSUED  
FOR FIRST REVIEW

**CONSULTANT**

PROJECT NO.	2021
PROJECT	30 UNIT RESIDENTIAL DEVELOPMENT
ADDRESS	615 WEST UNIVERSITY DRIVE MESA AZ 85248
CLIENT	QCC MARKETING & PROMOTION LLC

**DRAWING TITLE**

**2 STOREY  
3 BEDROOM  
UNIT SECTIONS**

SCALE	1/4" = 1'-0"
DRAWN	DBH
DATE	MARCH 2021
PLOTTED	1/19/22

DRAWING NO.	A 20
ISSUE	1 REV













# TIMBOYLEDESIGN


450 N EMERSON MESA AZ 85201

917.526.0323 [www.timboyle.com](http://www.timboyle.com) tim@timboyle.com

## 615 W University Street Mesa Arizona Community Meeting Plan Nov 9 2021



A Zoom meeting will be held at 7pm on November 9, 2021 to discuss this project with all residents with 1000', and Neighborhood and HOAs within 1 mile. Letters will be sent to notify all respective parties. Addresses and Map attached.

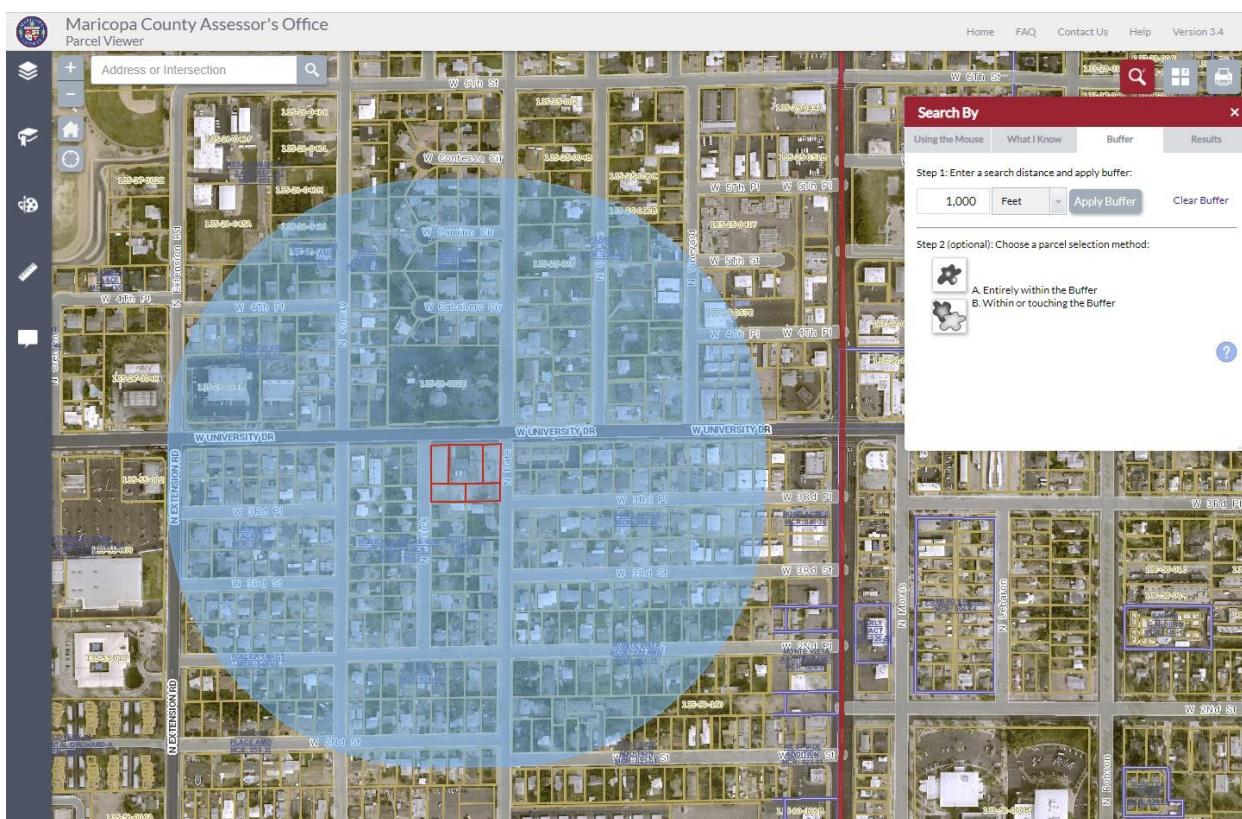

## 615 W University Community Meeting Report 09 October 2021

Concorde Condominiums  
c/o Jewel Wald  
PO BOX 13615  
CHANDLER, AZ, 85248

Country Club Estates  
c/o Melanie Corkhill  
7255 East Hampton Ave, Suite 101  
MESA, AZ, 85209

Exeter Place  
c/o DEANNA WOELLER  
16625 S DESERT FOOTHILLS PKWY  
PHOENIX, AZ 85048

Chelsea Condominiums  
c/o JAY K SCOTT  
3706 THUNDERBIRD DR HAYS  
HAYS, KS, 67601

Discovery at Continental Orchard  
c/o TIMOTHY OCONNELL  
42 S. HAMILTON PLACE # 101  
Gilbert, AZ, 85233

Mesa Madrid Townhouses  
c/o RAY GARDNER  
42 S HAMILTON PL #101  
Gilbert, AZ 85233

Northwood Park Condominiums  
c/o Michael P Pascuzzi  
THRIVE COMMUNITY MGMT 3100 W  
RAY ROAD, STE 201  
CHANDLER, AZ 85226

Palm Fountains Townhouses  
c/o Cathey Stevens  
4135 S. POWER RD., #122  
Mesa, AZ 85212

Park Centre Place Patio Homes  
c/o JOSEPH MADAR  
42 S. HAMILTON PL #101  
Gilbert, AZ 85233

Plaza De Casa Townhouses  
c/o EVELYN BAILEY  
910 N Center St Unit 25  
Mesa, AZ 85201

Robson Street Villas Condominiums  
c/o Michael Toone  
PO Box 5365  
Mesa, AZ, 85211

Sarkis Gardens Townhouses  
c/o LYNN THRASHER  
231 N. Robson  
Mesa, AZ, 85201

Santo Tomas  
c/o Sandra Dowling  
1051 N REVERE DR  
Mesa, AZ, 85201

Colonial Manor Mesa  
c/o Karen Evans  
c/o Legacy Community Partners, Suite  
A-220  
Gilbert, AZ, 85234

Westbrook Townhouses  
c/o Lindsey Brewer  
% METRO PROPERTY SERVICES 150  
E ALAMO STE #3  
CHANDLER, AZ, 85225

BINGHAM KIRK K & MURIEL L 525 N DATE MESA AZ 85201	MICHAEL AND MANDY THOMSEN TRUST 524 N ORANGE MESA AZ 85201	STINOCHER SCOTT/SAMANTHA 515 N DATE MESA AZ 85201
COMBS DAVID L/JACQUE L/WALTERS STACY L/ETAL 516 N ORANGE ST MESA AZ 85201	GOWER REY 506 N ORANGE ST MESA AZ 85201	STAPLEY DELWIN J/SARA P 505 N DATE MESA AZ 85201
MARTINEZ FANCES P 640 N ORANGE MESA AZ 85201	BAHR-LEATHAM CHARLENE 451 N DATE MESA AZ 85201	RICHARDSON RANDALL MONTAGUE/ERYN MARIE 452 N ORANGE MESA AZ 85201-5607
HARVEY CHARLES HAMILTON III 443 N DATE MESA AZ 85201	FILBRUN DANIEL 444 N ORANGE ST MESA AZ 85201	FILBRUN FAMILY LIVING TRUST 435 N DATE MESA AZ 85201
FILBRUN ASHLEY/DAVID 430 N ORANGE MESA AZ USA 85201	LETTRICH TIMOTHY R/ANNMARIE 420 N ORANGE MESA AZ 85201	FINN FAMILY TRUST 423 N DATE MESA AZ 85201
SEAMAN JARED/JESSICA 416 N ORANGE MESA AZ 85201	CARCAMO JOSE ALEXIS/LOPEZ SANDY LISSETH E 546 W UNIVERSITY DR MESA AZ 85201	CASTRO BAUDELIA DIAZ 920 S MARIE DR CHANDLER AZ 85225
LIMON JESUS BARRERA 532 W UNIVERSITY DR MESA AZ 85201	BARRAND WASHINGTON LLC 1678 ROSE PETAL LN CASTLE ROCK CO 80109	BUCK CARVER LEE/AMANDA MARIE 413 N ORANGE MESA AZ 85201
MAR DEVON 405 N ORANGE ST MESA AZ 85201	MERCADO FAMILY TRUST 43838 ADLER AVE LANCASTER CA 93534	504 W UNIVERSITY LLC 504 W UNIVERSITY RD MESA AZ 85203
MONTAGUE GINGER L 425 N ORANGE ST MESA AZ 85201	SAUCEDA PEDRO 428 N VINEYARD UNIT 1 MESA AZ 85201	BUCK CARVER LEE/AMANDA MARIE 413 N ORANGE MESA AZ 85201
SMITH RAYMOND H/VICTORIA S F TR 431 N ORANGE MESA AZ 85202	BONANNO KRISTEN 430 N VINEYARD MESA AZ 85201	BONANNO KRISTEN 430 N VINEYARD MESA AZ 85201

CHAPMAN MEREDITH ANN/DAVID BURK 445 N ORANGE MESA AZ 85201	PALMER TERRY L/CHARLOTTE A 521 N ORANGE ST MESA AZ 85201	MESA POLICE ASSOCIATION 123 N CENTENNIAL WAY SUITE 207 MESA AZ 85201
BAILEY JAY L/SHELBY K 525 N ORANGE ST MESA AZ 85201	SHARP AARON J/LINDSEY 506 N VINEYARD MESA AZ 85201	RICHARDSON RANDY R/JENNIFER 529 N ORANGE ST MESA AZ 85201
VILLEGAS SHARON TR 213 15TH ST HUNTINGTON BEACH CA 92648	VILLEGAS SHARON TR 213 15TH ST HUNTINGTON BEACH CA 92648	VILLEGAS SHARON TR 213 15TH ST HUNTINGTON BEACH CA 92648
VILLEGAS SHARON TR 213 15TH ST HUNTINGTON BEACH CA 92648	HELEN ONG REVOCABLE LIVING TRUST 430 W UNIVERSITY DR MESA AZ 85201	PROPERTIES OF M&R LLC 1841 S BRIAR CIR MESA AZ 85204
JAIN SHALABH/GUPTA NEHA 19919 NE 42ND ST SAMMAMISH WA USA 98074	CARPENTER MELVIN J 652 E 2ND AVE MESA AZ 85204	BODNER FRED/ROBIN 2875 W RAY RD STE 6-116 CHANDLER AZ 85224
IGLESIA HISPANA PALABRA DE FE 5264 E HOBART ST MESA AZ 85205	MR P AND ME LLC 702 W UNIVERSITY DR MESA AZ 85201	BARRANCA MARIO A 711 W UNIVERSITY DR MESA AZ 85201
MARTINEZ SONNIA 1914 W PORTOBELLO AVE MESA AZ 85202	ROJAS JOSE/HERMINA 426 N CHERRY ST MESA AZ 85201	RHODES KEVIN A/JOELENE 432 N CHERRY MESA AZ 85201
SCHMITT SUSAN M 438 N CHERRY MESA AZ USA 85201-5604	HONG SEUNG 704 W 4TH PL MESA AZ 85201	SCOTT THOMAS S/KATY M 510 N CHERRY MESA AZ 85201
STROMBERG RENTALS LLC PO BOX 518 ROOSEVELT AZ 85545	MERLE C & ANNETA F RYAN TRUST B 719 W 4TH PL MESA AZ 85201	CUDDY CHRISTY L/FOSTER JESSICA L 726 W 4TH PL MESA AZ 85201
WILLIS MARGIE A 722 N ORANGE CIR MESA AZ 85201	724 WEST UNIVERSITY HOLDINGS LLC 5923 WILLOW LN DALLAS TX 75230	ARIZONA GINGER LLC 4201 ROOSEVELT WAY NE STE 200 SEATTLE WA 98105

HERMANSON KELLY  
732 W 4TH PL MESA AZ 85201

OHB LLC  
12429 SELKIRK CIR BRISTOW VA  
UNITED STATES OF AMERICA 20136

MCDANIEL JANYCE R/PALMER F  
DUANE/JAMES R ETAL  
738 W 4TH PL MESA AZ 85201

LYNCH KEEGAN  
737 W 4TH PL MESA AZ 85201

DEURR JOHN  
744 W 4TH PL MESA AZ 85201

CHAMBERLAIN CARL H/JACQUELINE  
K  
743 W 4TH PL MESA AZ 85201

RODRIGUEZ-MCVAY ERIK  
MALLET/RODRIGUEZ RAQUEL  
749 W 4TH PL MESA AZ 85201

WRIGHT L CHARLES & QUINET  
529 N CHERRY ST MESA AZ 85201

ARNETT FAMILY LIVING TRUST  
525 N CHERRY MESA AZ 85201-5631

DURHAM MARY JANET  
519 N CHERRY ST MESA AZ 85201

QUIST JASON B/KRISTI E  
513 N CHERRY MESA AZ 85201

QUIST STUART B/DIANNA J  
451 N CHERRY ST MESA AZ 85201

GRAVES RICHARD L  
445 N CHERRY MESA AZ 85201

ST PIERRE JENNIFER/FLEMING  
JAMES  
439 N CHERRY MESA AZ 85201

PITTS SEAN/MARY  
1339 E 3RD ST MESA AZ 85203

SINCLAIR REBECCA K  
421 N CHERRY MESA AZ 85201

GINA SANTI LIVING TRUST  
525 W LAKESIDE DR UNIT 141  
TEMPE AZ 85281

WRIGHT L CHARLES/QUINET  
529 N CHERRY ST MESA AZ 85201

J SIXTY-THREE INVESTMENTS LLC  
9118 W VERNON AVE PHOENIX AZ  
85037

MESA UNIFIED SCHOOL DISTRICT  
NO 4  
549 N STAPLEY MESA AZ 85203

ALVAREZ ERNEST ROMERO & EVA B  
514 N CHERRY MESA AZ 85201

CHAD J CARLING AND LUDENE D  
CARLING JOINT LIVING TRUST  
1603 N LINDA CIR MESA AZ 85213

ZATO FAMILY TRUST  
524 N CHERRY ST MESA AZ 85201

ALVAREZ ERNEST ROMERO & EVA B  
514 N CHERRY MESA AZ 85201

ELLSWORTH NEIL  
605 W CABALLERO CIR MESA AZ  
85201

PHAN PHUNG MINH THI  
613 W CABALLERO CIR MESA AZ  
85201

PITTS SPENCER/JAMI  
621 W CABALLERO CIR MESA AZ  
85201

WRIGHT H MICHAEL/PEGGY  
629 W CABALLERO CIR MESA AZ  
85201

MATTISON KEITH A/TARA L  
637 W CABALLERO CIR MESA AZ  
85201

PARKER ALAN MORRIS/JODI LYN  
636 W CABALLERO CIR MESA AZ  
85201

DEERING KEITH/KIM 631 W CAMINO CIR MESA AZ 85201	LARSEN LARS/JULIANNA 622 W CABALLERO CIR MESA AZ 85201	LANGFORD JAMES DAVID/JEANETTE A 614 W CABALLERO CIR MESA AZ 85201
BINGHAM NICHOLAS TROY 606 W CABALLERO CIR MESA AZ USA 85201	SHOEMAKER EARL D/LILA P 607 W CAMINO CIR MESA AZ 85201	BODINE DIANE 615 W CAMINO CIR MESA AZ 85201
WRIGHT JACKSON G/GINA L 623 W CAMINO CIR MESA AZ 85201	DEERING KEITH/KIM 631 W CAMINO CIR MESA AZ 85201	JOHNSON FAMILY REVOCABLE LIVING TRUST 635 W CAMINO CIR MESA AZ 85201
ALLEN BRADLEY/FOSTER ASHTYN 632 W CAMINO CIR MESA AZ 85201	PETERSON STEVEN J/JULIE M 628 W CAMINO CIR MESA AZ 85201	BERAK CHRISTINE 620 W CAMINO CIR MESA AZ 85201
BORR FAMILY REVOCABLE TRUST 612 W CAMINO CIR MESA AZ 85201	COTTLER RODNEY C/JOLENE W 604 W CAMINO CIRCLE MESA AZ 85201	WEST EWING JR/CINDY L 609 W CONTESSA CIR MESA AZ 85201
BIGGS GARRETT/JENEFER 617 W CONTESSA CIR MESA AZ 85201	RYAN SPENCER D/EMILY 625 W CONTESSA CIR MESA AZ 85201	COTTLER SUSAN J 633 W CONTESSA CIRCLE MESA AZ 85201
BROSEMAN DEREK 639 W CONTESSA CIR MESA AZ 85201	WRIGHT HAROLD M/PEGGY N 629 W CABALLERO CIR MESA AZ 85201	FLORES BRENDA M 704 W 2ND PL MESA AZ 85201
SOTO JERONIMO PENUELAS/PENUELAS GERONIMO JR 710 W 2ND PL MESA AZ 85201	LESLIE A BROWN MATA TRUST 2630 E DOLPHIN AVE MESA AZ 85204	AGUILAR JOSE RODOLFO/LOSOYA JUAN MANUEL QUIROZ 722 W 2ND PL MESA AZ 85201
ACOSTA ANA LUZ MARTINEZ 728 W 2ND PL MESA AZ 85201	VIDANA MANUEL/VELAR ISAIAS VIDANA/CRUZ LILIA HERRERA 734 W 2ND PL MESA AZ 85201-6415	URIARTE NELSON AARON/URIARTE MARIO 739 W 2ND PL MESA AZ 85201
SALAS VIRGINIA S 746 W 2ND PL MESA AZ 85201	PARRA ESTRADA FERNANDO 760 W 2ND PL MESA AZ 85201	URIARTE MARIO N 739 W 2ND PL MESA AZ 85201

CARRAZCO IDALEICY/BUSTAMANTE CRISTIAN 735 W 2ND PL MESA AZ USA 85201	ZUNIGA MOISES/MONICA 727 W 2ND PL MESA AZ 85201	GILES JORGE L/HERSH KATHERINE I 723 W 2ND PL MESA AZ 85201
WEBBER MARK/PAMELA 717 W 2ND PL MESA AZ 85201	BUSHWAY DAVID W/EILEEN M 10281 E BOULDER HOP TRL TUCSON AZ 85747	VILLA LUPE S 705 W 2ND PL MESA AZ 85204
ESPERANZA RODRIGUEZ LIVING TRUST 720 W AZALEA DR CHANDLER AZ 85248	MESA PEDRO M/ANNA I 643 W UNIVERSITY RD MESA AZ 85201	ZELENKO KAREN/MELIK-NUBAROVA MARIAM 1346 FRONTENAC AVE SUNNYVALE CA 94087
LIST2VIEW LLC 657 W UNIVERSITY DR MESA AZ 85201	TRAN A T 345 N CHERRY ST MESA AZ 85201	MEDINA JACKELINE TRINIDAD/LOPEZ JUVENTINO JR 337 N CHERRY MESA AZ 85201
KHALEL MELAD 333 N CHERRY MESA AZ 85201	HENDRICKS SEAN JEFFREY 327 N CHERRY MESA AZ 85201-6429	KARNER RICHARD/NANCY 27 N CHERRY RD CARMEL NY 10512
SOSA KATELYN SIERRA/SAUCEDO JORGE SOSA 315 N CHERRY MESA AZ 85201	CAMPBELL ROBERT 4722 E CABALLERO ST NO 3 MESA AZ 85205	BOUGHTER JENNIFER/ROTHBART ANITA 303 N CHERRY MESA AZ 85201
SRO MANAGEMENT LLC/RECOVERED NATION LLC 445 E HUBER ST MESA AZ 85203-3645	ONEILL KEVIN P/CHARLESTON-ONEILL COLLEEN 670 W 2ND PL MESA AZ 85201	CATO DELANEY/DAMIR 660 W 2ND PL MESA AZ 85201
TABOADA NEYLA M RAMIREZ 650 W 2ND PL MESA AZ 85201	GARCIA JOSEPH M 608 W 2ND PL MESA AZ 85201	ESQUIBEL AURTHER W/ANGELICA/ZERTUCHE JAMI C 610 W 2ND PL MESA AZ 85201
PENA ALFONSO 616 W 2ND ST MESA AZ 85201	DOMINEY DANIEL H TR 630 W 2ND PL MESA AZ 85201	PAYTON JAMES III/RESH JOANNA 607 W 2ND PL MESA AZ 85201
2018-3 IH BORROWER LP 1717 MAIN ST SUITE 2000 DALLAS TX 85201	SUNDERMANN ROLAND/VALERIE F 613 W 2ND PL MESA AZ 85201	PEREZ MARIEL FERNANDA/ESTRADA MARCO ANTONIO 621 W 2ND PL MESA AZ 85201

HILGER SCOTT M  
3319 E UNIVERSITY DR APT 251  
MESA AZ 85213

DON W MCBRIDE JR TRUST  
655 W 2ND PL MESA AZ 85201

BAUCH DAVID ARTHUR/JACQUELINE  
JEANINE  
661 W 2ND PL MESA AZ 85201

CARPENTER LAURA J  
671 W 2ND PL MESA AZ 85201

MCGREGOR VIRGINIA JEAN BURNS  
PO BOX 17092 FOUNTAIN HILLS AZ  
85269

LEAVITT FAMILY TRUST  
1943 E HACKAMORE ST MESA AZ  
85203

DIAZ XOCHITL/MOON ISABEL  
670 W 2ND ST MESA AZ 85201

BROWN NADEAN  
660 W 2ND ST MESA AZ 85201

YU LI ZHEN  
2070 W 6TH ST BROOKLYN NY 11223

OLIVAS ANDREA CORRAL  
640 W 2ND ST MESA AZ 85201

ARNETT JOSEPH W/JAMIE L  
814 W 4TH PL MESA AZ 85201

MUNOZ GERARDO  
APARICIO/APARICIO SHEILA  
620 W 2ND ST MESA AZ 85201

GUEVARA EMILIO/ADELA R  
610 W 2ND ST MESA AZ 85201

CASTRO REJINEL/MARIA SOFIA  
600 W 2ND ST MESA AZ 85201

KRAUS ERICK STUART/MARTIE L  
605 W 2ND ST MESA AZ 85201-6406

ITAAEHUAU  
STEVEN/MOALA/SHEPHERD  
MARIAM H  
25509 S LIME DR QUEEN CREEK AZ  
85142

GUENTZEL ALLYSON  
625 W 2ND ST MESA AZ 85201

BYRNES NANCY MARGARET  
635 W 2ND ST MESA AZ 85201

GARCIA GENARO M/ROSIE B  
645 W 2ND ST MESA AZ 85201

DRAKE MARK  
655 W 2ND ST MESA AZ 85201

ANTHONY P WELLS TRUST  
640 N HALL ST MESA AZ 85203

CLARK675COKE LLC  
417 W CLARK ST MESA AZ 85201

ORDUNG RAMON H/MARTHA E  
685 W 2ND ST MESA AZ 85201

DESHANE PAUL D  
304 N HOSICK PL MESA AZ 85201

ARMENTA REBECCA  
2733 W 28TH AVE UNIT 8 DENVER  
CO 80211

SNOW ALAN RAY/CAROLYN EVE  
316 N HOSICK MESA AZ 85201

CARPENTER DAMIEN  
322 N HOSICK MESA AZ 85201

FONTES ANA J  
328 N HOSICK PL MESA AZ 85201

CHICANOS POR LA CAUSA LAND  
BANK LLC  
1008 E BUCKEYE RD NO 115  
PHOENIX AZ 85034

PETERSON HEATHER  
340 N HOSICK MESA AZ 85201

J AND G STRATEGIC INVESTMENTS LLC 4848 E CACTUS RD STE 505-306 SCOTTSDALE AZ 85254	QCC PROMOTION AND MARKETING LLC 400 W HACKBERRY DR CHANDLER AZ 85248	SCHAFLER IRENE G 337 N HOSICK MESA AZ 85201
RYAN JESSICA 335 N HOSICK ST MESA AZ 85201	MACEDO JESSICA 1415 W NORTH ST APT 917 ANAHEIM CA 92801-4330	HARPER KAREN C 319 N HOSICK MESA AZ 85201
MORALES ANTHONY 311 N HOSICK MESA AZ USA 85201	RIGGS SEAN B/CRANK TARA 305 N HOSICK MESA AZ 85201	QCC PROMOTION AND MARKETING LLC 400 W HACKBERRY DR CHANDLER AZ 85248
BAILEY LIVING TRUST 534 N ROBSON MESA AZ 85201	RYAN TYLER/JESSICA 326 N DATE MESA AZ 85201	RUIZ MARIA 318 N DATE MESA AZ 85201
CAMPBELL CAROLYN J/SIDNEY C D 310 N DATE ST MESA AZ 85201	REBOLLAR ROCIO/NAVA LUIS 304 N DATE MESA AZ 85201	FRAGOSO MARIA ELENA AGUILAR 717 W UNIVERSITY DR MESA AZ 85201
TORRES DARIO 725 W UNIVERSITY DR MESA AZ 85201	HERNANDEZ JORGE ZAMORA/ALDANA JOSEFINA CANO 731 W UNIVERSITY DR MESA AZ 85201	MCCORMICK KARISSA KAY 739 W UNIVERSITY DR MESA AZ 85201-5612
MACIAS SOR M 743 W UNIVERSITY DR MESA AZ 85201	MESA CITY OF 20 E MAIN ST STE 650 PO BOX 1466 MESA AZ 85211	S R P A I & P D PO BOX 1980 PHOENIX AZ 85001
URBALEJO HIRAM ZAPATA 752 W 3RD PL MESA AZ 85201	CACTUS EQUITY PARTNERS LLC 4505 S WASATCH BLVD STE 105 SALT LAKE CITY UT 84124-4733	CHARLES J SLACK JR AND ELIZABETH SLACK JT REV 1575 W LAUREL AVE GILBERT AZ 85233
GARCIA CHRISTOPHER J/MENARDI LINDA E 732 W 3RD PL MESA AZ 85201	BONA FAMILY TRUST 728 W 3RD PL MESA AZ 85201	STANDAGE JEREMY 718 W 3RD PL MESA AZ 85201
CUNNEEN KAREN L 703 W 3RD PL MESA AZ 85201	WILCOX BRIAN M/CHARLIE C 709 W 3RD PL MESA AZ 85201	TALAMANTES JESUS/ESPINOSA ROSALBA 715 W 3RD PL MESA AZ 85201-6427

RIVERO GABRIELA C/NORDKAMP MARK OLDE 721 W 3RD PL MESA AZ 85201	DANSCO LLC 811 KENNEDY ST MOSCOW ID 83843	KELLY SEAN CHRISTOPHER/PETTIFER AUTUMN MAE 739 W 3RD PL MESA AZ 85201
LUELLA BURK TRUST 751 W 3RD PL MESA AZ 85201	JAMPA 1 LLC 326 W BRISA DR GILBERT AZ 85233	SCHROEDER KAYLA M/FORTUNE JONATHAN D 740 W 3RD ST MESA AZ 85201
VASQUEZ ALEXSANDRIA 734 W 3RD ST MESA AZ 85201	LEAL JOSEPH M/HOLLY K 728 W 3RD ST MESA AZ 85202	CARMEN JAUREGUI LIVING TRUST 722 W 3RD ST MESA AZ 85201
RESENDEZ KEVIN/CHERYL 1617 E BROWN RD MESA AZ 85203	HERNANDEZ WENDY M MONTES 710 W 3RD ST MESA AZ 85201	STEPHEN JAMES SANDERS TRUST 704 W 3RD ST MESA AZ 85201
BRIAN PAUL KEY REVOCABLE TRUST 703 W 3RD ST MESA AZ USA 85201	WHITENER STEPHEN/SHARON 459 N MILLER ST MESA AZ 85203	DAVIDSON BERNADETTE 715 W 3RD ST MESA AZ 85201
KELLEY KATHLEEN M 721 W 3RD ST MESA AZ 85201	DE VRIES IVAN/TRISTA 701 EDSON ST LYNDEN WA 98264	TOFOLLOW PO BOX 90607 PHOENIX AZ 85066
SUZANNE RENE ALKA SUBTRUST AUDRY S YOUNG TRUST 676 S 8TH AVE YUMA AZ 85365	ORTA MARIO S SR/EVA M 1043 W 5TH ST MESA AZ 85201	HERRERA JUAN L ZARATE/GASTELUM KIMBERLY MARIA 751 W 3RD ST MESA AZ 85201
JOHNSTON ROY A & ROBERTA B 710 W 3RD PL MESA AZ 85201	CHERRY BEAUTY LLC PO BOX 624 MESA AZ 85211-0624	FLORES JOSE 706 W 2ND ST MESA AZ 85201
714 W 2ND STREET LLC 3513 E ENCANTO ST MESA AZ USA 85213	WORST MARTY J 720 W 2ND ST MESA AZ 85201	GREER TERRANCE A 728 W 2ND ST MESA AZ 85201
SEAN CAVENDER SOLE BENEFIT TRUST 600 E MAIN ST OLNEY IL USA 62450	QCC PROMOTION AND MARKETING LLC 400 W HACKBERRY DR CHANDLER AZ 85248	CHERRY BEAUTY LLC PO BOX 624 MESA AZ 85211-0624

JOHNSTON ROY A & ROBERTA B 710 W 3RD PL MESA AZ 85201	QCC PROMOTION AND MARKETING LLC 400 W HACKBERRY DR CHANDLER AZ 85248	QCC PROMOTION AND MARKETING LLC 400 W HACKBERRY DR CHANDLER AZ 85248
BARRANCA MARIO A 711 W UNIVERSITY DR MESA AZ 85201	RODRIGUEZ THOMAS 705 W UNIVERSITY DR MESA AZ 85201	MESA CITY OF 20 E MAIN ST STE 650 PO BOX 1466 MESA AZ 85211
26 SYLVIA LLC 12206 N 26TH PL PHOENIX AZ 85032	MESA CITY OF 20 E MAIN ST STE 650 PO BOX 1466 MESA AZ 85211	MESA CITY OF 20 E MAIN ST STE 650 PO BOX 1466 MESA AZ 85211
COMER TOMMY J 1418 W PEPPER PL MESA AZ 85201	RYDLUND FAMILY REVOCABLE TRUST 2133 E WARNER RD STE 104 TEMPE AZ 85284	PEREZ ANGEL/ALCANTAR KATHERIN LIZBETH AGUIRRE 461 W UNIVERSITY DR MESA AZ USA 85201
BROTHERS DARREN 503 W UNIVERSITY DR TEMPE AZ 85201	MARTINEZ PEDRO M 511 W UNIVERSITY DR MESA AZ 85201	HAYWARD JEFFREY P/DOLORES A 515 W UNIVERSITY MESA AZ 85201
MORALES JUAN/OLVERA TOMASA 523 W UNIVERSITY DR MESA AZ 85201	CARPENTER DAKOTA/NUTTER MARRISSA 529 W UNIVERSITY DR MESA AZ 85201	555 UNIVERSITY LLC 2633 E INDIAN SCHOOL RD STE 250 PHOENIX AZ 85016
555 UNIVERSITY LLC 2633 E INDIAN SCHOOL RD STE 250 PHOENIX AZ 85016	555 UNIVERSITY LLC 2633 E INDIAN SCHOOL RD STE 250 PHOENIX AZ 85016	555 UNIVERSITY LLC 2633 E INDIAN SCHOOL RD STE 250 PHOENIX AZ 85016
CHOI CHENNEILLE 556 W 3RD PL MESA AZ 85201	CHOI CHENNEILLE 556 W 3RD PL MESA AZ 85201	EAST VALLEY COMMUNITY FOUNDATION INCORPORATED 421 E UNIVERSITY DR MESA AZ 85203
VREELAND ESTHER V 536 W 3RD PL MESA AZ 85201	ZOLDAK MICHAEL A 530 W 3RD PL MESA AZ 85201	GIBSON DAVID 909 KRUMKILL RD SLINGERLANDS NY 12159
PETERSEN JAYME/LEAF MAX 518 W 3RD PL MESA AZ 85201	WILLIAMS LANCE E/SYLVIA SLOAN 510 W 3RD PL MESA AZ 85201	YOUNGQUIST RONALD E/MICHELLE M 502 3RD PLACE MESA AZ 85201

MOURAD GHASSAN/MOURAD RIMA Z 707 W DOUGLAS AVE GILBERT AZ 85233	HERRERA GERONIMO 454 W 3RD PL MESA AZ 85201	RUSSELL PENNY 448 W 3RD PL MESA AZ 85201
FELIX LUIS FERNANDO DUARTE 442 W 3RD PL MESA AZ 85201	RICKETTS JAMES 11208 NE 266TH ST BATTLE GROUND WA 98604	FLORIAN GERBER E/JOSE F/ROSA I 2057 WEST 1ST STREET MESA AZ 85201
CHAVEZ JOSEPH/THELMA Y 725 S PASADENA MESA AZ 85210	CHAVEZ JOSEPH/THELMA Y 725 S PASADENA MESA AZ 85210	JAIMES JOE S & DELIA GARCIA TR 8562 E SAGE DR SCOTTSDALE AZ 85250
YU KEVIN 447 W 3RD PL MESA AZ 85201	TALAMANTES JOSE ISMAEL CHAVIRA/LEYVA KEYLA 453 W 3RD PL MESA AZ 85201	463 W 3RD PLACE LLC 6521 E BARSTOW MESA AZ 85205
PAINTER THOMAS CODY 505 W 3RD PL MESA AZ 85201	FKH SFR PROPCO G L P 1850 PARKWAY PL SE STE 900 MARIETTA GA 30067	QUINTERO FERNANDO/RODRIGUEZ GRACIELA SANDOVAL 517 W 3RD PL MESA AZ 85201-6425
ARNOLD MARY E 2121 S PENNINGTON UNIT 80 MESA AZ 85202	ROYAN TIMOTHY 529 W 3RD PL MESA AZ USA 85201	FISHER KEITH 537 W 3RD PL MESA AZ 85201
BUSSEY JAMES N/REBECCA DEE 5115 E WINDROSE DR SCOTTSDALE AZ 85254	HODGES LIVING TRUST 1347 E SAN ANGELO AVE GILBERT AZ 85234	HODGES LIVING TRUST 1347 E SAN ANGELO AVE GILBERT AZ 85234
HUFFORD R SCOTT 554 W 3RD ST MESA AZ 85201	HUFFORD R SCOTT 554 W 3RD ST MESA AZ 85201	SAINT MARYS EDUCATIONAL INST 701 E COLUMBIA AVE CINCINNATI OH 45215
BTZKK HOME INVESTMENTS LLC 3303 E BASELINE RD SUITE 119 GILBERT AZ 85234	CONNER ELIZABETH K/SMITH VAN W PO BOX 4658 MESA AZ 85211	LOPEZ RAMIREZ JENNIFER/ALEJANDRO 522 W 3RD ST MESA AZ 85201
PALM BONNIE K 512 W 3RD ST MESA AZ 85201	URREA MARICRUZ 508 W 3RD ST MESA AZ 85201	NAYLOR YOKO 6844 E HUBBELL ST SCOTTSDALE AZ 85257

JANMAN JAIME  
448 W 3RD ST MESA AZ 85201

JANMAN JAIME  
5620 S ADMIRALTY CT UNIT C  
TEMPE AZ 85283

CARLSON TYLER W/DOLAN AIMEE R  
442 W 3RD ST MESA AZ 85201

POWERS FAMILY TRUST  
1149 LEISURE WORLD MESA AZ  
85203

POWERS FAMILY TRUST  
1149 LEISURE WORLD MESA AZ  
85203

MEZONA PROPERTIES LLC  
PO BOX 541 PIRU CA 93040

DR INVESTMENTS LLC/RR CHAVEZ  
INVESTMENTS LLC  
4270 S LAFAYETTE DR CHANDLER  
AZ 85249

OROZCO RICARDO  
447 W 3RD ST MESA AZ 85201

SANTOYO JUAN MARTIN  
ARREDONDO  
453 W 3RD ST MESA AZ 85201

ORTIZ-JUAREZ MANUEL  
465 W 3RD ST MESA AZ 85201

HOLLAND JAMES ROBIN/DIANA  
503 W 3RD ST MESA AZ 85201

SCHWACH DONOVAN J  
511 W 3RD ST MESA AZ 85201

LISONBEE DEBRA S  
517 W 3RD ST MESA AZ 85204

MCFARLAND JAMES P & JOAN E  
523 W 3RD ST MESA AZ 85201

HATHCOCK DALE W/JULIANNA  
529 W 3RD ST MESA AZ 85201

MONICA LEANN BUTLER LIV  
TR/STINOCHER KATHRYN  
537 W 3RD ST MESA AZ 85201

HARMAN BRIAN LEE & DONNA JEAN  
P O BOX 5801 MESA AZ 85211

ALVARADO SOCORRO P/DAVID  
557 W 3RD ST MESA AZ 85201

ALVARADO SOCORRO P/DAVID  
557 W 3RD ST MESA AZ 85201

WASILEWSKI MICHAEL  
554 W CLARK ST MESA AZ 85201

DAROFF REBEKAH  
546 W CLARK ST MESA AZ USA  
85201-6417

WALSH WILLIAM P  
540 W CLARK ST MESA AZ 85201

NORA T GATICA LIVING TRUST  
538 W CLARK ST MESA AZ 85201

CLARK530COKE LLC  
417 W CLARK ST MESA AZ 85201

NORA LLC  
2812 N NORWALK NO 103 MESA AZ  
85215

CARDIGAN LIVING TRUST  
508 W CLARK ST MESA AZ 85201

PYKE RAYMOND R  
502 W CLARK MESA AZ 85201

MORGAN JOHN C JR/JOYCE ANN  
440 W 2ND PL MESA AZ 85201

CUMMINS M JILL TR  
434 W 2ND PL MESA AZ 85201

PERRY KATHERINE ALYCIA  
448 W 2ND PL MESA AZ 85201

PAINTER NATHAN  
450 W 2ND PL MESA AZ 85201

OHMER MATTHEW B/SIZEMORE  
AMANDA J  
460 W 2ND PL MESA AZ 85201

RICHARD & RHONDA SCHMIDT  
FAMILY TRUST  
417 E IVY CIR MESA AZ 85203

SANDOVAL RAUL  
506 N 2ND PL MESA AZ 85201

BILLINGSLEY DODGE/ADESSA M  
1157 E HARRISON AVE SALT LAKE  
CITY UT 84105

SHIELDS PETER/STACEY  
520 W 2ND PL MESA AZ 85201

JOSEPHINE CRIST KIRK TRUST  
163 W 2ND ST MESA AZ 85201

TERRAZAS RAUL/ELVIA  
544 W 2ND PL MESA AZ 85201

MCCLELLAN DAWN R  
538 W 2ND PL MESA AZ 85201

LEMBKE CHRISTOPHER P  
550 W 2ND PL MESA AZ 85201

LAMM WILLIAM J/DEANA K  
552 W 2ND PL MESA AZ 85201

FRANKS DANIEL/JESSICA  
551 W 2ND PL MESA AZ 85201

PAINTER ROBERT L/LORI S  
539 W 2ND PL MESA AZ 85201

MARTINEZ MELYNDA LOGAN  
545 W 2ND PL MESA AZ 85201

SALAS ANNIA/MAHAN RYAN  
529 W 2ND PL MESA AZ 85201

MCCLELLAN ALAN L/KIMBERLY L  
830 RAWSON ROAD COLDWATER MI  
49038

AMY B OSTWINKLE REVOCABLE  
TRUST  
PO BOX 93 GILBERT AZ 85233

JOHNSON FRED M/GREENE LAURIE  
A TR  
509 W 2ND PL MESA AZ 85201

MORRISON MARIAN  
2235 E INDIGO BAY DRIVE GILBERT  
AZ 85234-2872

MORRISON MARIAN  
2235 E INDIGO BAY DRIVE GILBERT  
AZ 85234-2872

BATISTA IMELDA M  
449 W 2ND PL MESA AZ 85201

PHILLIANS D MICHAEL  
453 W 2ND PL MESA AZ 85201

MESA RENTALS LLC  
2717 N STEVES BLVD STE 2-1  
FLAGSTAFF AZ 86004

BPM-3G LLC  
3514 N POWER RD STE 132 MESA AZ  
85215

MESA RENTALS LLC  
2717 N STEVES BLVD STE 2-1  
FLAGSTAFF AZ 86004

MESA RENTALS LLC  
2717 N STEVES BLVD STE 2-1  
FLAGSTAFF AZ 86004

MANDUJANO JAY STEWART  
227 N DATE MESA AZ 85201

MORRISON MARIAN  
2235 E INDIGO BAY DRIVE GILBERT  
AZ 85234-2872

AMY B OSTWINKLE REVOCABLE  
TRUST  
PO BOX 93 GILBERT AZ 85233

Passey Place c/o Alan Parker 636 W Caballero St Mesa AZ 85201	Emerson Manor c/o Jenny Burnham 1062 W 4th Pl Mesa AZ 85201	Devonshire Estates & Maricopa Manor c/o Jerry Lewis 1303 W 7th St Mesa AZ 85201
Santo Tomas Mesa Homeowners Association c/o Judy Kent 1012 N Revere Mesa AZ 85201	Santo Tomas Mesa Homeowners Association c/o Linda Lloyd 1137 N Cherry St Mesa AZ 85201	Hot Date c/o Sue Barker 712 N Date Mesa AZ 85201
West Enders c/o Graham Parker 1023 W 9th Pl Mesa AZ 85201	West Enders c/o Dane Jarvis 1104 W 9th Pl Mesa AZ 85201	Mesa Grande Community Alliance c/o Stephanie Wright 660 N Date Mesa AZ 85201
Evergreen Historic District c/o Victor Linoff 820 N Robson Mesa AZ 85201	N. Center Revitalization Assoc. (NCRA) c/o Thomas Sliskovich 2042 N Center St Mesa AZ 85201	Washington Escobedo c/o Charlie Jr. Hemphill 528 N Pima Mesa AZ 85201
Passey Place c/o Dea Montague 553 N Orange Mesa AZ 85201	Passey Place c/o Mike Wright 629 W Caballero St Mesa AZ 85201	Hot Date c/o Alma Pesqueira 634 N Date Mesa AZ 85201
Clement Place c/o Dave Clement 439 N Clement Mesa AZ 85201	Comité de Familias en Acción c/o Carmen Guerrero 551 N Alma School Rd Mesa AZ 85201	Mesa Grande Community Alliance c/o Dave Richins 833 W 11th Pl Mesa AZ 85201
Hot Date c/o Jared Huish 632 N Hosick Cir Mesa AZ 85201	Eaton Club Estates c/o Erna Arnold 1337 W Esplanade St Mesa AZ 85201	Eaton Club Estates c/o Pat Kroes 1343 W Esplanade St Mesa AZ 85201
Park Center Place c/o Linda Fulkerson 45 E 9th Pl Mesa AZ 85201	Devonshire Estates & Maricopa Manor c/o Gerald Burr 1311 W Devonshire St Mesa AZ 85201	North Garden Grove c/o Gilbert Rollier 533 N Standage Mesa AZ 85201
C.A.N.D.O./Vista Grande c/o Sandy Sutton Andrews 440 W 1st St Mesa AZ 85201	C.A.N.D.O./Vista Grande c/o Barbara Burton 445 W 1st St Mesa AZ 85201	N. Center Revitalization Assoc. (NCRA) c/o Jesse Pappin 1009 E Huber St Mesa AZ 85203
Evergreen Historic District c/o Heather Scantlebury 120 W University Dr Mesa AZ 85201	West Enders c/o Dick Croxell 4065 E University Dr Mesa AZ 85205	Emerson Manor c/o Carolyn Crandell 1035 W 4th Pl Mesa AZ 85201

Eaton Club Estates c/o Anne Stehr 1210 W Esplanade St Mesa AZ 85201	La Cruz c/o Teresa Salazar 450 N Drew East St Mesa AZ 85201	Mesa Grande Community Alliance c/o Tanya Collins 864 W 10th St Mesa AZ 85201
Duke Manor c/o Nikki Thackeray 313 W 9th Place South Mesa AZ 85201	Duke Manor c/o Paul Brusstar 308 W 9th Place South Mesa AZ 85201	Clement Place c/o Courtney Davis 849 W 4th Pl Mesa AZ 85201
Evergreen Historic District c/o Donna Difrancesco 463 N MacDonald Mesa AZ 85201	North Garden Grove c/o Francisco Leon 1420 W 4th Pl Mesa AZ 85201	North Garden Grove c/o Jacqueline Williams 1431 W 7th Pl Mesa AZ 85201
Westwood Park c/o Lynette Kenney 249 N Westwood Mesa AZ 85201	West Side Clark Addition Historic District c/o Jennifer Erickson 448 W 1st St Mesa AZ 85201	West Side Clark Addition Historic District c/o Sandy Sutton Andrews 440 W 1st St Mesa AZ 85201
West Side Clark Addition Historic District c/o Barbara Burton 445 W 1st St Mesa AZ 85201	Washington Escobedo c/o Maria Mancinas 542 N Lewis Mesa AZ 85201	Washington Escobedo c/o Eileen Smith 424 N Sirrine Mesa AZ 85201
West Second Street Historic District c/o Jen Duff 146 W 2nd St Mesa AZ 85201	RAILmesa (Retail, Arts, Innovation & Livibility) c/o David Crummey 658 W 1st St Mesa AZ 85201	RAILmesa (Retail, Arts, Innovation & Livibility) c/o Jen Duff 146 W 2nd St Mesa AZ 85201
RAILmesa (Retail, Arts, Innovation & Livibility) c/o Marco Meraz Mesa AZ 85201	RAILmesa (Retail, Arts, Innovation & Livibility) c/o Ryan Winkle 911 W Jacinto Cir Mesa AZ 85210	Washington Escobedo c/o Maria Juarez 528 N Sirrine Mesa AZ 85201
Emerson Manor c/o Tim Boyle 450 N Emerson Mesa AZ 85201	Robson Street Villas c/o Sophia Fire 225 W 1st St Mesa AZ 85201	Palm Fountains Townhouses c/o Michel Gillette 141 N Date St Mesa AZ 85201
Westwood Park c/o Colleen Byron 241 N Westwood Mesa AZ 85201	Washington Escobedo c/o Pat Willis 541 N Lewis St Mesa AZ 85201	Washington Escobedo c/o Nancy Thompson 417 N Sirrine Mesa AZ 85201
Duke Manor c/o Dawn Upton 323 W 9th Place S Mesa AZ 85201	Exeter Place Association c/o Jim Jourbert 1301 W Rio Salado Pkwy Mesa AZ 85201	Santo Tomas Mesa Homeowners Association c/o Sandra Dowling 1049 N Cherry Mesa AZ 85201

# TIMBOYLEDESIGN


450 N EMERSON MESA AZ 85201

917.526.0323 [www.timboyle.com](http://www.timboyle.com) tim@timboyle.com

## 615 W University Street Mesa Arizona Community Meeting Plan 2, Tuesday April 12, 2022, 6:00pm



At the request of City Planning Staff, a second Zoom meeting will be held at 6pm on April 12, 2022 to discuss this project with all residents with 1000', and Neighborhood and HOAs within 1 mile. Letters will be sent to notify all respective parties. Addresses and Map attached.

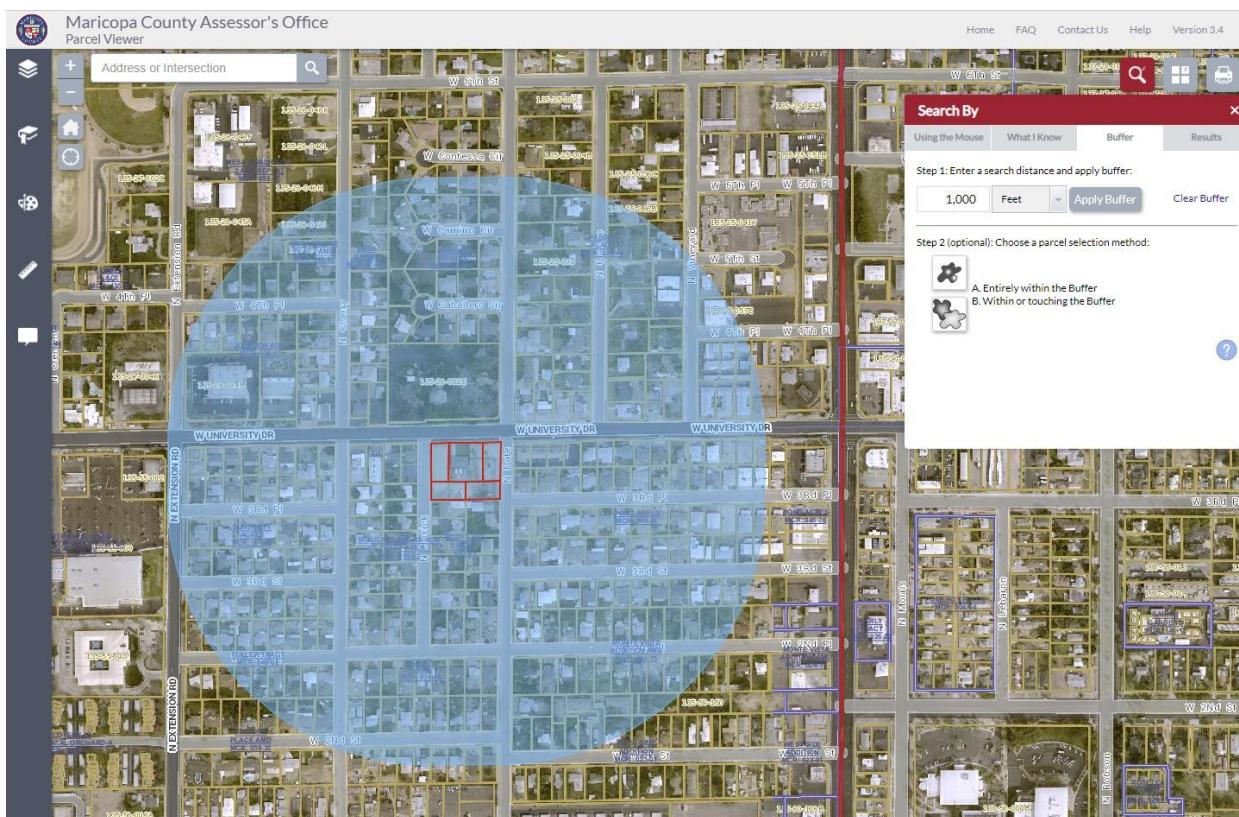

## 615 W University Community Meeting Report 12 March 2022

Concorde Condominiums  
c/o Jewel Wald  
PO BOX 13615  
CHANDLER, AZ, 85248

Country Club Estates  
c/o Melanie Corkhill  
7255 East Hampton Ave, Suite 101  
MESA, AZ, 85209

Exeter Place  
c/o DEANNA WOELLER  
16625 S DESERT FOOTHILLS PKWY  
PHOENIX, AZ 85048

Chelsea Condominiums  
c/o JAY K SCOTT  
3706 THUNDERBIRD DR HAYS  
HAYS, KS, 67601

Discovery at Continental Orchard  
c/o TIMOTHY OCONNELL  
42 S. HAMILTON PLACE # 101  
Gilbert, AZ, 85233

Mesa Madrid Townhouses  
c/o RAY GARDNER  
42 S HAMILTON PL #101  
Gilbert, AZ 85233

Northwood Park Condominiums  
c/o Michael P Pascuzzi  
THRIVE COMMUNITY MGMT 3100 W  
RAY ROAD, STE 201  
CHANDLER, AZ 85226

Palm Fountains Townhouses  
c/o Cathey Stevens  
4135 S. POWER RD., #122  
Mesa, AZ 85212

Park Centre Place Patio Homes  
c/o JOSEPH MADAR  
42 S. HAMILTON PL #101  
Gilbert, AZ 85233

Plaza De Casa Townhouses  
c/o EVELYN BAILEY  
910 N Center St Unit 25  
Mesa, AZ 85201

Robson Street Villas Condominiums  
c/o Michael Toone  
PO Box 5365  
Mesa, AZ, 85211

Sarkis Gardens Townhouses  
c/o LYNN THRASHER  
231 N. Robson  
Mesa, AZ, 85201

Santo Tomas  
c/o Sandra Dowling  
1051 N REVERE DR  
Mesa, AZ, 85201

Colonial Manor Mesa  
c/o Karen Evans  
c/o Legacy Community Partners, Suite  
A-220  
Gilbert, AZ, 85234

Westbrook Townhouses  
c/o Lindsey Brewer  
% METRO PROPERTY SERVICES 150  
E ALAMO STE #3  
CHANDLER, AZ, 85225

BINGHAM KIRK K & MURIEL L 525 N DATE MESA AZ 85201	MICHAEL AND MANDY THOMSEN TRUST 524 N ORANGE MESA AZ 85201	STINOCHER SCOTT/SAMANTHA 515 N DATE MESA AZ 85201
COMBS DAVID L/JACQUE L/WALTERS STACY L/ETAL 516 N ORANGE ST MESA AZ 85201	GOWER REY 506 N ORANGE ST MESA AZ 85201	STAPLEY DELWIN J/SARA P 505 N DATE MESA AZ 85201
MARTINEZ FANCES P 640 N ORANGE MESA AZ 85201	BAHR-LEATHAM CHARLENE 451 N DATE MESA AZ 85201	RICHARDSON RANDALL MONTAGUE/ERYN MARIE 452 N ORANGE MESA AZ 85201-5607
HARVEY CHARLES HAMILTON III 443 N DATE MESA AZ 85201	FILBRUN DANIEL 444 N ORANGE ST MESA AZ 85201	FILBRUN FAMILY LIVING TRUST 435 N DATE MESA AZ 85201
FILBRUN ASHLEY/DAVID 430 N ORANGE MESA AZ USA 85201	LETRICH TIMOTHY R/ANNMARIE 420 N ORANGE MESA AZ 85201	FINN FAMILY TRUST 423 N DATE MESA AZ 85201
SEAMAN JARED/JESSICA 416 N ORANGE MESA AZ 85201	CARCAMO JOSE ALEXIS/LOPEZ SANDY LISSETH E 546 W UNIVERSITY DR MESA AZ 85201	CASTRO BAUDELIA DIAZ 920 S MARIE DR CHANDLER AZ 85225
LIMON JESUS BARRERA 532 W UNIVERSITY DR MESA AZ 85201	BARRAND WASHINGTON LLC 1678 ROSE PETAL LN CASTLE ROCK CO 80109	BUCK CARVER LEE/AMANDA MARIE 413 N ORANGE MESA AZ 85201
MAR DEVON 405 N ORANGE ST MESA AZ 85201	MERCADO FAMILY TRUST 43838 ADLER AVE LANCASTER CA 93534	504 W UNIVERSITY LLC 504 W UNIVERSITY RD MESA AZ 85203
MONTAGUE GINGER L 425 N ORANGE ST MESA AZ 85201	SAUCEDA PEDRO 428 N VINEYARD UNIT 1 MESA AZ 85201	BUCK CARVER LEE/AMANDA MARIE 413 N ORANGE MESA AZ 85201
SMITH RAYMOND H/VICTORIA S F TR 431 N ORANGE MESA AZ 85202	BONANNO KRISTEN 430 N VINEYARD MESA AZ 85201	BONANNO KRISTEN 430 N VINEYARD MESA AZ 85201

CHAPMAN MEREDITH ANN/DAVID BURK 445 N ORANGE MESA AZ 85201	PALMER TERRY L/CHARLOTTE A 521 N ORANGE ST MESA AZ 85201	MESA POLICE ASSOCIATION 123 N CENTENNIAL WAY SUITE 207 MESA AZ 85201
BAILEY JAY L/SHELBY K 525 N ORANGE ST MESA AZ 85201	SHARP AARON J/LINDSEY 506 N VINEYARD MESA AZ 85201	RICHARDSON RANDY R/JENNIFER 529 N ORANGE ST MESA AZ 85201
VILLEGAS SHARON TR 213 15TH ST HUNTINGTON BEACH CA 92648	VILLEGAS SHARON TR 213 15TH ST HUNTINGTON BEACH CA 92648	VILLEGAS SHARON TR 213 15TH ST HUNTINGTON BEACH CA 92648
VILLEGAS SHARON TR 213 15TH ST HUNTINGTON BEACH CA 92648	HELEN ONG REVOCABLE LIVING TRUST 430 W UNIVERSITY DR MESA AZ 85201	PROPERTIES OF M&R LLC 1841 S BRIAR CIR MESA AZ 85204
JAIN SHALABH/GUPTA NEHA 19919 NE 42ND ST SAMMAMISH WA USA 98074	CARPENTER MELVIN J 652 E 2ND AVE MESA AZ 85204	BODNER FRED/ROBIN 2875 W RAY RD STE 6-116 CHANDLER AZ 85224
IGLESIA HISPANA PALABRA DE FE 5264 E HOBART ST MESA AZ 85205	MR P AND ME LLC 702 W UNIVERSITY DR MESA AZ 85201	BARRANCA MARIO A 711 W UNIVERSITY DR MESA AZ 85201
MARTINEZ SONNIA 1914 W PORTOBELLO AVE MESA AZ 85202	ROJAS JOSE/HERMINA 426 N CHERRY ST MESA AZ 85201	RHODES KEVIN A/JOELENE 432 N CHERRY MESA AZ 85201
SCHMITT SUSAN M 438 N CHERRY MESA AZ USA 85201-5604	HONG SEUNG 704 W 4TH PL MESA AZ 85201	SCOTT THOMAS S/KATY M 510 N CHERRY MESA AZ 85201
STROMBERG RENTALS LLC PO BOX 518 ROOSEVELT AZ 85545	MERLE C & ANNETA F RYAN TRUST B 719 W 4TH PL MESA AZ 85201	CUDDY CHRISTY L/FOSTER JESSICA L 726 W 4TH PL MESA AZ 85201
WILLIS MARGIE A 722 N ORANGE CIR MESA AZ 85201	724 WEST UNIVERSITY HOLDINGS LLC 5923 WILLOW LN DALLAS TX 75230	ARIZONA GINGER LLC 4201 ROOSEVELT WAY NE STE 200 SEATTLE WA 98105

HERMANSON KELLY  
732 W 4TH PL MESA AZ 85201

OHB LLC  
12429 SELKIRK CIR BRISTOW VA  
UNITED STATES OF AMERICA 20136

MCDANIEL JANYCE R/PALMER F  
DUANE/JAMES R ETAL  
738 W 4TH PL MESA AZ 85201

LYNCH KEEGAN  
737 W 4TH PL MESA AZ 85201

DEURR JOHN  
744 W 4TH PL MESA AZ 85201

CHAMBERLAIN CARL H/JACQUELINE  
K  
743 W 4TH PL MESA AZ 85201

RODRIGUEZ-MCVAY ERIK  
MALLET/RODRIGUEZ RAQUEL  
749 W 4TH PL MESA AZ 85201

WRIGHT L CHARLES & QUINET  
529 N CHERRY ST MESA AZ 85201

ARNETT FAMILY LIVING TRUST  
525 N CHERRY MESA AZ 85201-5631

DURHAM MARY JANET  
519 N CHERRY ST MESA AZ 85201

QUIST JASON B/KRISTI E  
513 N CHERRY MESA AZ 85201

QUIST STUART B/DIANNA J  
451 N CHERRY ST MESA AZ 85201

GRAVES RICHARD L  
445 N CHERRY MESA AZ 85201

ST PIERRE JENNIFER/FLEMING  
JAMES  
439 N CHERRY MESA AZ 85201

PITTS SEAN/MARY  
1339 E 3RD ST MESA AZ 85203

SINCLAIR REBECCA K  
421 N CHERRY MESA AZ 85201

GINA SANTI LIVING TRUST  
525 W LAKESIDE DR UNIT 141  
TEMPE AZ 85281

WRIGHT L CHARLES/QUINET  
529 N CHERRY ST MESA AZ 85201

J SIXTY-THREE INVESTMENTS LLC  
9118 W VERNON AVE PHOENIX AZ  
85037

MESA UNIFIED SCHOOL DISTRICT  
NO 4  
549 N STAPLEY MESA AZ 85203

ALVAREZ ERNEST ROMERO & EVA B  
514 N CHERRY MESA AZ 85201

CHAD J CARLING AND LUDENE D  
CARLING JOINT LIVING TRUST  
1603 N LINDA CIR MESA AZ 85213

ZATO FAMILY TRUST  
524 N CHERRY ST MESA AZ 85201

ALVAREZ ERNEST ROMERO & EVA B  
514 N CHERRY MESA AZ 85201

ELLSWORTH NEIL  
605 W CABALLERO CIR MESA AZ  
85201

PHAN PHUNG MINH THI  
613 W CABALLERO CIR MESA AZ  
85201

PITTS SPENCER/JAMI  
621 W CABALLERO CIR MESA AZ  
85201

WRIGHT H MICHAEL/PEGGY  
629 W CABALLERO CIR MESA AZ  
85201

MATTISON KEITH A/TARA L  
637 W CABALLERO CIR MESA AZ  
85201

PARKER ALAN MORRIS/JODI LYN  
636 W CABALLERO CIR MESA AZ  
85201

DEERING KEITH/KIM 631 W CAMINO CIR MESA AZ 85201	LARSEN LARS/JULIANNA 622 W CABALLERO CIR MESA AZ 85201	LANGFORD JAMES DAVID/JEANETTE A 614 W CABALLERO CIR MESA AZ 85201
BINGHAM NICHOLAS TROY 606 W CABALLERO CIR MESA AZ USA 85201	SHOEMAKER EARL D/LILA P 607 W CAMINO CIR MESA AZ 85201	BODINE DIANE 615 W CAMINO CIR MESA AZ 85201
WRIGHT JACKSON G/GINA L 623 W CAMINO CIR MESA AZ 85201	DEERING KEITH/KIM 631 W CAMINO CIR MESA AZ 85201	JOHNSON FAMILY REVOCABLE LIVING TRUST 635 W CAMINO CIR MESA AZ 85201
ALLEN BRADLEY/FOSTER ASHTYN 632 W CAMINO CIR MESA AZ 85201	PETERSON STEVEN J/JULIE M 628 W CAMINO CIR MESA AZ 85201	BERAK CHRISTINE 620 W CAMINO CIR MESA AZ 85201
BORR FAMILY REVOCABLE TRUST 612 W CAMINO CIR MESA AZ 85201	COTTLER RODNEY C/JOLENE W 604 W CAMINO CIRCLE MESA AZ 85201	WEST EWING JR/CINDY L 609 W CONTESSA CIR MESA AZ 85201
BIGGS GARRETT/JENEFER 617 W CONTESSA CIR MESA AZ 85201	RYAN SPENCER D/EMILY 625 W CONTESSA CIR MESA AZ 85201	COTTLER SUSAN J 633 W CONTESSA CIRCLE MESA AZ 85201
BROSEMAN DEREK 639 W CONTESSA CIR MESA AZ 85201	WRIGHT HAROLD M/PEGGY N 629 W CABALLERO CIR MESA AZ 85201	FLORES BRENDA M 704 W 2ND PL MESA AZ 85201
SOTO JERONIMO PENUELAS/PENUELAS GERONIMO JR 710 W 2ND PL MESA AZ 85201	LESLIE A BROWN MATA TRUST 2630 E DOLPHIN AVE MESA AZ 85204	AGUILAR JOSE RODOLFO/LOSOYA JUAN MANUEL QUIROZ 722 W 2ND PL MESA AZ 85201
ACOSTA ANA LUZ MARTINEZ 728 W 2ND PL MESA AZ 85201	VIDANA MANUEL/VELAR ISAIAS VIDANA/CRUZ LILIA HERRERA 734 W 2ND PL MESA AZ 85201-6415	URIARTE NELSON AARON/URIARTE MARIO 739 W 2ND PL MESA AZ 85201
SALAS VIRGINIA S 746 W 2ND PL MESA AZ 85201	PARRA ESTRADA FERNANDO 760 W 2ND PL MESA AZ 85201	URIARTE MARIO N 739 W 2ND PL MESA AZ 85201

CARRAZCO IDALEICY/BUSTAMANTE CRISTIAN 735 W 2ND PL MESA AZ USA 85201	ZUNIGA MOISES/MONICA 727 W 2ND PL MESA AZ 85201	GILES JORGE L/HERSH KATHERINE I 723 W 2ND PL MESA AZ 85201
WEBBER MARK/PAMELA 717 W 2ND PL MESA AZ 85201	BUSHWAY DAVID W/EILEEN M 10281 E BOULDER HOP TRL TUCSON AZ 85747	VILLA LUPE S 705 W 2ND PL MESA AZ 85204
ESPERANZA RODRIGUEZ LIVING TRUST 720 W AZALEA DR CHANDLER AZ 85248	MESA PEDRO M/ANNA I 643 W UNIVERSITY RD MESA AZ 85201	ZELENKO KAREN/MELIK-NUBAROVA MARIAM 1346 FRONTENAC AVE SUNNYVALE CA 94087
LIST2VIEW LLC 657 W UNIVERSITY DR MESA AZ 85201	TRAN A T 345 N CHERRY ST MESA AZ 85201	MEDINA JACKELINE TRINIDAD/LOPEZ JUVENTINO JR 337 N CHERRY MESA AZ 85201
KHALEL MELAD 333 N CHERRY MESA AZ 85201	HENDRICKS SEAN JEFFREY 327 N CHERRY MESA AZ 85201-6429	KARNER RICHARD/NANCY 27 N CHERRY RD CARMEL NY 10512
SOSA KATELYN SIERRA/SAUCEDO JORGE SOSA 315 N CHERRY MESA AZ 85201	CAMPBELL ROBERT 4722 E CABALLERO ST NO 3 MESA AZ 85205	BOUGHTER JENNIFER/ROTHBART ANITA 303 N CHERRY MESA AZ 85201
SRO MANAGEMENT LLC/RECOVERED NATION LLC 445 E HUBER ST MESA AZ 85203-3645	ONEILL KEVIN P/CHARLESTON-ONEILL COLLEEN 670 W 2ND PL MESA AZ 85201	CATO DELANEY/DAMIR 660 W 2ND PL MESA AZ 85201
TABOADA NEYLA M RAMIREZ 650 W 2ND PL MESA AZ 85201	GARCIA JOSEPH M 608 W 2ND PL MESA AZ 85201	ESQUIBEL AURTHER W/ANGELICA/ZERTUCHE JAMI C 610 W 2ND PL MESA AZ 85201
PENA ALFONSO 616 W 2ND ST MESA AZ 85201	DOMINEY DANIEL H TR 630 W 2ND PL MESA AZ 85201	PAYTON JAMES III/RESH JOANNA 607 W 2ND PL MESA AZ 85201
2018-3 IH BORROWER LP 1717 MAIN ST SUITE 2000 DALLAS TX 85201	SUNDERMANN ROLAND/VALERIE F 613 W 2ND PL MESA AZ 85201	PEREZ MARIEL FERNANDA/ESTRADA MARCO ANTONIO 621 W 2ND PL MESA AZ 85201

HILGER SCOTT M  
3319 E UNIVERSITY DR APT 251  
MESA AZ 85213

DON W MCBRIDE JR TRUST  
655 W 2ND PL MESA AZ 85201

BAUCH DAVID ARTHUR/JACQUELINE  
JEANINE  
661 W 2ND PL MESA AZ 85201

CARPENTER LAURA J  
671 W 2ND PL MESA AZ 85201

MCGREGOR VIRGINIA JEAN BURNS  
PO BOX 17092 FOUNTAIN HILLS AZ  
85269

LEAVITT FAMILY TRUST  
1943 E HACKAMORE ST MESA AZ  
85203

DIAZ XOCHITL/MOON ISABEL  
670 W 2ND ST MESA AZ 85201

BROWN NADEAN  
660 W 2ND ST MESA AZ 85201

YU LI ZHEN  
2070 W 6TH ST BROOKLYN NY 11223

OLIVAS ANDREA CORRAL  
640 W 2ND ST MESA AZ 85201

ARNETT JOSEPH W/JAMIE L  
814 W 4TH PL MESA AZ 85201

MUNOZ GERARDO  
APARICIO/APARICIO SHEILA  
620 W 2ND ST MESA AZ 85201

GUEVARA EMILIO/ADELA R  
610 W 2ND ST MESA AZ 85201

CASTRO REJINEL/MARIA SOFIA  
600 W 2ND ST MESA AZ 85201

KRAUS ERICK STUART/MARTIE L  
605 W 2ND ST MESA AZ 85201-6406

ITAAEHUAU  
STEVEN/MOALA/SHEPHERD  
MARIAM H  
25509 S LIME DR QUEEN CREEK AZ  
85142

GUENTZEL ALLYSON  
625 W 2ND ST MESA AZ 85201

BYRNES NANCY MARGARET  
635 W 2ND ST MESA AZ 85201

GARCIA GENARO M/ROSIE B  
645 W 2ND ST MESA AZ 85201

DRAKE MARK  
655 W 2ND ST MESA AZ 85201

ANTHONY P WELLS TRUST  
640 N HALL ST MESA AZ 85203

CLARK675COKE LLC  
417 W CLARK ST MESA AZ 85201

ORDUNG RAMON H/MARTHA E  
685 W 2ND ST MESA AZ 85201

DESHANE PAUL D  
304 N HOSICK PL MESA AZ 85201

ARMENTA REBECCA  
2733 W 28TH AVE UNIT 8 DENVER  
CO 80211

SNOW ALAN RAY/CAROLYN EVE  
316 N HOSICK MESA AZ 85201

CARPENTER DAMIEN  
322 N HOSICK MESA AZ 85201

FONTES ANA J  
328 N HOSICK PL MESA AZ 85201

CHICANOS POR LA CAUSA LAND  
BANK LLC  
1008 E BUCKEYE RD NO 115  
PHOENIX AZ 85034

PETERSON HEATHER  
340 N HOSICK MESA AZ 85201

J AND G STRATEGIC INVESTMENTS LLC 4848 E CACTUS RD STE 505-306 SCOTTSDALE AZ 85254	QCC PROMOTION AND MARKETING LLC 400 W HACKBERRY DR CHANDLER AZ 85248	SCHAFLER IRENE G 337 N HOSICK MESA AZ 85201
RYAN JESSICA 335 N HOSICK ST MESA AZ 85201	MACEDO JESSICA 1415 W NORTH ST APT 917 ANAHEIM CA 92801-4330	HARPER KAREN C 319 N HOSICK MESA AZ 85201
MORALES ANTHONY 311 N HOSICK MESA AZ USA 85201	RIGGS SEAN B/CRANK TARA 305 N HOSICK MESA AZ 85201	QCC PROMOTION AND MARKETING LLC 400 W HACKBERRY DR CHANDLER AZ 85248
BAILEY LIVING TRUST 534 N ROBSON MESA AZ 85201	RYAN TYLER/JESSICA 326 N DATE MESA AZ 85201	RUIZ MARIA 318 N DATE MESA AZ 85201
CAMPBELL CAROLYN J/SIDNEY C D 310 N DATE ST MESA AZ 85201	REBOLLAR ROCIO/NAVA LUIS 304 N DATE MESA AZ 85201	FRAGOSO MARIA ELENA AGUILAR 717 W UNIVERSITY DR MESA AZ 85201
TORRES DARIO 725 W UNIVERSITY DR MESA AZ 85201	HERNANDEZ JORGE ZAMORA/ALDANA JOSEFINA CANO 731 W UNIVERSITY DR MESA AZ 85201	MCCORMICK KARISSA KAY 739 W UNIVERSITY DR MESA AZ 85201-5612
MACIAS SOR M 743 W UNIVERSITY DR MESA AZ 85201	MESA CITY OF 20 E MAIN ST STE 650 PO BOX 1466 MESA AZ 85211	S R P A I & P D PO BOX 1980 PHOENIX AZ 85001
URBALEJO HIRAM ZAPATA 752 W 3RD PL MESA AZ 85201	CACTUS EQUITY PARTNERS LLC 4505 S WASATCH BLVD STE 105 SALT LAKE CITY UT 84124-4733	CHARLES J SLACK JR AND ELIZABETH SLACK JT REV 1575 W LAUREL AVE GILBERT AZ 85233
GARCIA CHRISTOPHER J/MENARDI LINDA E 732 W 3RD PL MESA AZ 85201	BONA FAMILY TRUST 728 W 3RD PL MESA AZ 85201	STANDAGE JEREMY 718 W 3RD PL MESA AZ 85201
CUNNEEN KAREN L 703 W 3RD PL MESA AZ 85201	WILCOX BRIAN M/CHARLIE C 709 W 3RD PL MESA AZ 85201	TALAMANTES JESUS/ESPINOSA ROSALBA 715 W 3RD PL MESA AZ 85201-6427

RIVERO GABRIELA C/NORDKAMP MARK OLDE 721 W 3RD PL MESA AZ 85201	DANSCO LLC 811 KENNEDY ST MOSCOW ID 83843	KELLY SEAN CHRISTOPHER/PETTIFER AUTUMN MAE 739 W 3RD PL MESA AZ 85201
LUELLA BURK TRUST 751 W 3RD PL MESA AZ 85201	JAMPA 1 LLC 326 W BRISA DR GILBERT AZ 85233	SCHROEDER KAYLA M/FORTUNE JONATHAN D 740 W 3RD ST MESA AZ 85201
VASQUEZ ALEXSANDRIA 734 W 3RD ST MESA AZ 85201	LEAL JOSEPH M/HOLLY K 728 W 3RD ST MESA AZ 85202	CARMEN JAUREGUI LIVING TRUST 722 W 3RD ST MESA AZ 85201
RESENDEZ KEVIN/CHERYL 1617 E BROWN RD MESA AZ 85203	HERNANDEZ WENDY M MONTES 710 W 3RD ST MESA AZ 85201	STEPHEN JAMES SANDERS TRUST 704 W 3RD ST MESA AZ 85201
BRIAN PAUL KEY REVOCABLE TRUST 703 W 3RD ST MESA AZ USA 85201	WHITENER STEPHEN/SHARON 459 N MILLER ST MESA AZ 85203	DAVIDSON BERNADETTE 715 W 3RD ST MESA AZ 85201
KELLEY KATHLEEN M 721 W 3RD ST MESA AZ 85201	DE VRIES IVAN/TRISTA 701 EDSON ST LYNDEN WA 98264	TOFOLLOW PO BOX 90607 PHOENIX AZ 85066
SUZANNE RENE ALKA SUBTRUST AUDRY S YOUNG TRUST 676 S 8TH AVE YUMA AZ 85365	ORTA MARIO S SR/EVA M 1043 W 5TH ST MESA AZ 85201	HERRERA JUAN L ZARATE/GASTELUM KIMBERLY MARIA 751 W 3RD ST MESA AZ 85201
JOHNSTON ROY A & ROBERTA B 710 W 3RD PL MESA AZ 85201	CHERRY BEAUTY LLC PO BOX 624 MESA AZ 85211-0624	FLORES JOSE 706 W 2ND ST MESA AZ 85201
714 W 2ND STREET LLC 3513 E ENCANTO ST MESA AZ USA 85213	WORST MARTY J 720 W 2ND ST MESA AZ 85201	GREER TERRANCE A 728 W 2ND ST MESA AZ 85201
SEAN CAVENDER SOLE BENEFIT TRUST 600 E MAIN ST OLNEY IL USA 62450	QCC PROMOTION AND MARKETING LLC 400 W HACKBERRY DR CHANDLER AZ 85248	CHERRY BEAUTY LLC PO BOX 624 MESA AZ 85211-0624

JOHNSTON ROY A & ROBERTA B 710 W 3RD PL MESA AZ 85201	QCC PROMOTION AND MARKETING LLC 400 W HACKBERRY DR CHANDLER AZ 85248	QCC PROMOTION AND MARKETING LLC 400 W HACKBERRY DR CHANDLER AZ 85248
BARRANCA MARIO A 711 W UNIVERSITY DR MESA AZ 85201	RODRIGUEZ THOMAS 705 W UNIVERSITY DR MESA AZ 85201	MESA CITY OF 20 E MAIN ST STE 650 PO BOX 1466 MESA AZ 85211
26 SYLVIA LLC 12206 N 26TH PL PHOENIX AZ 85032	MESA CITY OF 20 E MAIN ST STE 650 PO BOX 1466 MESA AZ 85211	MESA CITY OF 20 E MAIN ST STE 650 PO BOX 1466 MESA AZ 85211
COMER TOMMY J 1418 W PEPPER PL MESA AZ 85201	RYDLUND FAMILY REVOCABLE TRUST 2133 E WARNER RD STE 104 TEMPE AZ 85284	PEREZ ANGEL/ALCANTAR KATHERIN LIZBETH AGUIRRE 461 W UNIVERSITY DR MESA AZ USA 85201
BROTHERS DARREN 503 W UNIVERSITY DR TEMPE AZ 85201	MARTINEZ PEDRO M 511 W UNIVERSITY DR MESA AZ 85201	HAYWARD JEFFREY P/DOLORES A 515 W UNIVERSITY MESA AZ 85201
MORALES JUAN/OLVERA TOMASA 523 W UNIVERSITY DR MESA AZ 85201	CARPENTER DAKOTA/NUTTER MARRISSA 529 W UNIVERSITY DR MESA AZ 85201	555 UNIVERSITY LLC 2633 E INDIAN SCHOOL RD STE 250 PHOENIX AZ 85016
555 UNIVERSITY LLC 2633 E INDIAN SCHOOL RD STE 250 PHOENIX AZ 85016	555 UNIVERSITY LLC 2633 E INDIAN SCHOOL RD STE 250 PHOENIX AZ 85016	555 UNIVERSITY LLC 2633 E INDIAN SCHOOL RD STE 250 PHOENIX AZ 85016
CHOI CHENNEILLE 556 W 3RD PL MESA AZ 85201	CHOI CHENNEILLE 556 W 3RD PL MESA AZ 85201	EAST VALLEY COMMUNITY FOUNDATION INCORPORATED 421 E UNIVERSITY DR MESA AZ 85203
VREELAND ESTHER V 536 W 3RD PL MESA AZ 85201	ZOLDAK MICHAEL A 530 W 3RD PL MESA AZ 85201	GIBSON DAVID 909 KRUMKILL RD SLINGERLANDS NY 12159
PETERSEN JAYME/LEAF MAX 518 W 3RD PL MESA AZ 85201	WILLIAMS LANCE E/SYLVIA SLOAN 510 W 3RD PL MESA AZ 85201	YOUNGQUIST RONALD E/MICHELLE M 502 3RD PLACE MESA AZ 85201

MOURAD GHASSAN/MOURAD RIMA Z 707 W DOUGLAS AVE GILBERT AZ 85233	HERRERA GERONIMO 454 W 3RD PL MESA AZ 85201	RUSSELL PENNY 448 W 3RD PL MESA AZ 85201
FELIX LUIS FERNANDO DUARTE 442 W 3RD PL MESA AZ 85201	RICKETTS JAMES 11208 NE 266TH ST BATTLE GROUND WA 98604	FLORIAN GERBER E/JOSE F/ROSA I 2057 WEST 1ST STREET MESA AZ 85201
CHAVEZ JOSEPH/THELMA Y 725 S PASADENA MESA AZ 85210	CHAVEZ JOSEPH/THELMA Y 725 S PASADENA MESA AZ 85210	JAIMES JOE S & DELIA GARCIA TR 8562 E SAGE DR SCOTTSDALE AZ 85250
YU KEVIN 447 W 3RD PL MESA AZ 85201	TALAMANTES JOSE ISMAEL CHAVIRA/LEYVA KEYLA 453 W 3RD PL MESA AZ 85201	463 W 3RD PLACE LLC 6521 E BARSTOW MESA AZ 85205
PAINTER THOMAS CODY 505 W 3RD PL MESA AZ 85201	FKH SFR PROPCO G L P 1850 PARKWAY PL SE STE 900 MARIETTA GA 30067	QUINTERO FERNANDO/RODRIGUEZ GRACIELA SANDOVAL 517 W 3RD PL MESA AZ 85201-6425
ARNOLD MARY E 2121 S PENNINGTON UNIT 80 MESA AZ 85202	ROYAN TIMOTHY 529 W 3RD PL MESA AZ USA 85201	FISHER KEITH 537 W 3RD PL MESA AZ 85201
BUSSEY JAMES N/REBECCA DEE 5115 E WINDROSE DR SCOTTSDALE AZ 85254	HODGES LIVING TRUST 1347 E SAN ANGELO AVE GILBERT AZ 85234	HODGES LIVING TRUST 1347 E SAN ANGELO AVE GILBERT AZ 85234
HUFFORD R SCOTT 554 W 3RD ST MESA AZ 85201	HUFFORD R SCOTT 554 W 3RD ST MESA AZ 85201	SAINT MARYS EDUCATIONAL INST 701 E COLUMBIA AVE CINCINNATI OH 45215
BTZKK HOME INVESTMENTS LLC 3303 E BASELINE RD SUITE 119 GILBERT AZ 85234	CONNER ELIZABETH K/SMITH VAN W PO BOX 4658 MESA AZ 85211	LOPEZ RAMIREZ JENNIFER/ALEJANDRO 522 W 3RD ST MESA AZ 85201
PALM BONNIE K 512 W 3RD ST MESA AZ 85201	URREA MARICRUZ 508 W 3RD ST MESA AZ 85201	NAYLOR YOKO 6844 E HUBBELL ST SCOTTSDALE AZ 85257

JANMAN JAIME  
448 W 3RD ST MESA AZ 85201

JANMAN JAIME  
5620 S ADMIRALTY CT UNIT C  
TEMPE AZ 85283

CARLSON TYLER W/DOLAN AIMEE R  
442 W 3RD ST MESA AZ 85201

POWERS FAMILY TRUST  
1149 LEISURE WORLD MESA AZ  
85203

POWERS FAMILY TRUST  
1149 LEISURE WORLD MESA AZ  
85203

MEZONA PROPERTIES LLC  
PO BOX 541 PIRU CA 93040

DR INVESTMENTS LLC/RR CHAVEZ  
INVESTMENTS LLC  
4270 S LAFAYETTE DR CHANDLER  
AZ 85249

OROZCO RICARDO  
447 W 3RD ST MESA AZ 85201

SANTOYO JUAN MARTIN  
ARREDONDO  
453 W 3RD ST MESA AZ 85201

ORTIZ-JUAREZ MANUEL  
465 W 3RD ST MESA AZ 85201

HOLLAND JAMES ROBIN/DIANA  
503 W 3RD ST MESA AZ 85201

SCHWACH DONOVAN J  
511 W 3RD ST MESA AZ 85201

LISONBEE DEBRA S  
517 W 3RD ST MESA AZ 85204

MCFARLAND JAMES P & JOAN E  
523 W 3RD ST MESA AZ 85201

HATHCOCK DALE W/JULIANNA  
529 W 3RD ST MESA AZ 85201

MONICA LEANN BUTLER LIV  
TR/STINOCHER KATHRYN  
537 W 3RD ST MESA AZ 85201

HARMAN BRIAN LEE & DONNA JEAN  
P O BOX 5801 MESA AZ 85211

ALVARADO SOCORRO P/DAVID  
557 W 3RD ST MESA AZ 85201

ALVARADO SOCORRO P/DAVID  
557 W 3RD ST MESA AZ 85201

WASILEWSKI MICHAEL  
554 W CLARK ST MESA AZ 85201

DAROFF REBEKAH  
546 W CLARK ST MESA AZ USA  
85201-6417

WALSH WILLIAM P  
540 W CLARK ST MESA AZ 85201

NORA T GATICA LIVING TRUST  
538 W CLARK ST MESA AZ 85201

CLARK530COKE LLC  
417 W CLARK ST MESA AZ 85201

NORA LLC  
2812 N NORWALK NO 103 MESA AZ  
85215

CARDIGAN LIVING TRUST  
508 W CLARK ST MESA AZ 85201

PYKE RAYMOND R  
502 W CLARK MESA AZ 85201

MORGAN JOHN C JR/JOYCE ANN  
440 W 2ND PL MESA AZ 85201

CUMMINS M JILL TR  
434 W 2ND PL MESA AZ 85201

PERRY KATHERINE ALYCIA  
448 W 2ND PL MESA AZ 85201

PAINTER NATHAN  
450 W 2ND PL MESA AZ 85201

OHMER MATTHEW B/SIZEMORE  
AMANDA J  
460 W 2ND PL MESA AZ 85201

RICHARD & RHONDA SCHMIDT  
FAMILY TRUST  
417 E IVY CIR MESA AZ 85203

SANDOVAL RAUL  
506 N 2ND PL MESA AZ 85201

BILLINGSLEY DODGE/ADESSA M  
1157 E HARRISON AVE SALT LAKE  
CITY UT 84105

SHIELDS PETER/STACEY  
520 W 2ND PL MESA AZ 85201

JOSEPHINE CRIST KIRK TRUST  
163 W 2ND ST MESA AZ 85201

TERRAZAS RAUL/ELVIA  
544 W 2ND PL MESA AZ 85201

MCCLELLAN DAWN R  
538 W 2ND PL MESA AZ 85201

LEMBKE CHRISTOPHER P  
550 W 2ND PL MESA AZ 85201

LAMM WILLIAM J/DEANA K  
552 W 2ND PL MESA AZ 85201

FRANKS DANIEL/JESSICA  
551 W 2ND PL MESA AZ 85201

PAINTER ROBERT L/LORI S  
539 W 2ND PL MESA AZ 85201

MARTINEZ MELYNDA LOGAN  
545 W 2ND PL MESA AZ 85201

SALAS ANNIA/MAHAN RYAN  
529 W 2ND PL MESA AZ 85201

MCCLELLAN ALAN L/KIMBERLY L  
830 RAWSON ROAD COLDWATER MI  
49038

AMY B OSTWINKLE REVOCABLE  
TRUST  
PO BOX 93 GILBERT AZ 85233

JOHNSON FRED M/GREENE LAURIE  
A TR  
509 W 2ND PL MESA AZ 85201

MORRISON MARIAN  
2235 E INDIGO BAY DRIVE GILBERT  
AZ 85234-2872

MORRISON MARIAN  
2235 E INDIGO BAY DRIVE GILBERT  
AZ 85234-2872

BATISTA IMELDA M  
449 W 2ND PL MESA AZ 85201

PHILLIANS D MICHAEL  
453 W 2ND PL MESA AZ 85201

MESA RENTALS LLC  
2717 N STEVES BLVD STE 2-1  
FLAGSTAFF AZ 86004

BPM-3G LLC  
3514 N POWER RD STE 132 MESA AZ  
85215

MESA RENTALS LLC  
2717 N STEVES BLVD STE 2-1  
FLAGSTAFF AZ 86004

MESA RENTALS LLC  
2717 N STEVES BLVD STE 2-1  
FLAGSTAFF AZ 86004

MANDUJANO JAY STEWART  
227 N DATE MESA AZ 85201

MORRISON MARIAN  
2235 E INDIGO BAY DRIVE GILBERT  
AZ 85234-2872

AMY B OSTWINKLE REVOCABLE  
TRUST  
PO BOX 93 GILBERT AZ 85233

Passey Place c/o Alan Parker 636 W Caballero St Mesa AZ 85201	Emerson Manor c/o Jenny Burnham 1062 W 4th Pl Mesa AZ 85201	Devonshire Estates & Maricopa Manor c/o Jerry Lewis 1303 W 7th St Mesa AZ 85201
Santo Tomas Mesa Homeowners Association c/o Judy Kent 1012 N Revere Mesa AZ 85201	Santo Tomas Mesa Homeowners Association c/o Linda Lloyd 1137 N Cherry St Mesa AZ 85201	Hot Date c/o Sue Barker 712 N Date Mesa AZ 85201
West Enders c/o Graham Parker 1023 W 9th Pl Mesa AZ 85201	West Enders c/o Dane Jarvis 1104 W 9th Pl Mesa AZ 85201	Mesa Grande Community Alliance c/o Stephanie Wright 660 N Date Mesa AZ 85201
Evergreen Historic District c/o Victor Linoff 820 N Robson Mesa AZ 85201	N. Center Revitalization Assoc. (NCRA) c/o Thomas Sliskovich 2042 N Center St Mesa AZ 85201	Washington Escobedo c/o Charlie Jr. Hemphill 528 N Pima Mesa AZ 85201
Passey Place c/o Dea Montague 553 N Orange Mesa AZ 85201	Passey Place c/o Mike Wright 629 W Caballero St Mesa AZ 85201	Hot Date c/o Alma Pesqueira 634 N Date Mesa AZ 85201
Clement Place c/o Dave Clement 439 N Clement Mesa AZ 85201	Comité de Familias en Acción c/o Carmen Guerrero 551 N Alma School Rd Mesa AZ 85201	Mesa Grande Community Alliance c/o Dave Richins 833 W 11th Pl Mesa AZ 85201
Hot Date c/o Jared Huish 632 N Hosick Cir Mesa AZ 85201	Eaton Club Estates c/o Erna Arnold 1337 W Esplanade St Mesa AZ 85201	Eaton Club Estates c/o Pat Kroes 1343 W Esplanade St Mesa AZ 85201
Park Center Place c/o Linda Fulkerson 45 E 9th Pl Mesa AZ 85201	Devonshire Estates & Maricopa Manor c/o Gerald Burr 1311 W Devonshire St Mesa AZ 85201	North Garden Grove c/o Gilbert Rollier 533 N Standage Mesa AZ 85201
C.A.N.D.O./Vista Grande c/o Sandy Sutton Andrews 440 W 1st St Mesa AZ 85201	C.A.N.D.O./Vista Grande c/o Barbara Burton 445 W 1st St Mesa AZ 85201	N. Center Revitalization Assoc. (NCRA) c/o Jesse Pappin 1009 E Huber St Mesa AZ 85203
Evergreen Historic District c/o Heather Scantlebury 120 W University Dr Mesa AZ 85201	West Enders c/o Dick Croxell 4065 E University Dr Mesa AZ 85205	Emerson Manor c/o Carolyn Crandell 1035 W 4th Pl Mesa AZ 85201

Eaton Club Estates c/o Anne Stehr 1210 W Esplanade St Mesa AZ 85201	La Cruz c/o Teresa Salazar 450 N Drew East St Mesa AZ 85201	Mesa Grande Community Alliance c/o Tanya Collins 864 W 10th St Mesa AZ 85201
Duke Manor c/o Nikki Thackeray 313 W 9th Place South Mesa AZ 85201	Duke Manor c/o Paul Brusstar 308 W 9th Place South Mesa AZ 85201	Clement Place c/o Courtney Davis 849 W 4th Pl Mesa AZ 85201
Evergreen Historic District c/o Donna Difrancesco 463 N MacDonald Mesa AZ 85201	North Garden Grove c/o Francisco Leon 1420 W 4th Pl Mesa AZ 85201	North Garden Grove c/o Jacqueline Williams 1431 W 7th Pl Mesa AZ 85201
Westwood Park c/o Lynette Kenney 249 N Westwood Mesa AZ 85201	West Side Clark Addition Historic District c/o Jennifer Erickson 448 W 1st St Mesa AZ 85201	West Side Clark Addition Historic District c/o Sandy Sutton Andrews 440 W 1st St Mesa AZ 85201
West Side Clark Addition Historic District c/o Barbara Burton 445 W 1st St Mesa AZ 85201	Washington Escobedo c/o Maria Mancinas 542 N Lewis Mesa AZ 85201	Washington Escobedo c/o Eileen Smith 424 N Sirrine Mesa AZ 85201
West Second Street Historic District c/o Jen Duff 146 W 2nd St Mesa AZ 85201	RAILmesa (Retail, Arts, Innovation & Livibility) c/o David Crummey 658 W 1st St Mesa AZ 85201	RAILmesa (Retail, Arts, Innovation & Livibility) c/o Jen Duff 146 W 2nd St Mesa AZ 85201
RAILmesa (Retail, Arts, Innovation & Livibility) c/o Marco Meraz Mesa AZ 85201	RAILmesa (Retail, Arts, Innovation & Livibility) c/o Ryan Winkle 911 W Jacinto Cir Mesa AZ 85210	Washington Escobedo c/o Maria Juarez 528 N Sirrine Mesa AZ 85201
Emerson Manor c/o Tim Boyle 450 N Emerson Mesa AZ 85201	Robson Street Villas c/o Sophia Fire 225 W 1st St Mesa AZ 85201	Palm Fountains Townhouses c/o Michel Gillette 141 N Date St Mesa AZ 85201
Westwood Park c/o Colleen Byron 241 N Westwood Mesa AZ 85201	Washington Escobedo c/o Pat Willis 541 N Lewis St Mesa AZ 85201	Washington Escobedo c/o Nancy Thompson 417 N Sirrine Mesa AZ 85201
Duke Manor c/o Dawn Upton 323 W 9th Place S Mesa AZ 85201	Exeter Place Association c/o Jim Jourbert 1301 W Rio Salado Pkwy Mesa AZ 85201	Santo Tomas Mesa Homeowners Association c/o Sandra Dowling 1049 N Cherry Mesa AZ 85201

## 615 W University Dr, Mesa Development Community Meeting

The 28 two and three story attached homes designed for University Modern, located across from The Wright House, are a luxury 2020's modern style project patterned after the successful Main Street Station near Main and Alma School (across from Fry's & EVIT) and The Alan project along the canal on McKellips near Gilbert. Featuring private yards, large windows to bring in light, an amenity space with a splash pad, ramada, turf and a dog park, this infill project continues an upscale standard for future infill throughout Mesa.

The attached homes are located so most face either Hosick or Date Street, to continue the neighborhood feeling along those streets and to create a buffer between those single family residences and busy University Drive. Modern urban planning prefers a use other than single family homes along major streets. The developer's intent is that these attached homes will be for sale, not rentals, like Main Street Station. The two and three bedroom homes have two car garages, and at 1243 to 1448 sq ft each, these attached homes have more in common with the single family homes than other styles of multifamily design.



This lot has been long overlooked for development. Careful architectural consideration was taken to create a vibrant multifamily community in a clean, minimal modern architectural style. Extensive shade trees and landscaping has been designed to make this a lush and elegant housing statement in this area of Mesa.

In considering the concerns expressed by neighbors, the developer has removed two of the units and added 9 additional exterior parking spaces, for a total of 12. Mesa requires 2.1 parking spaces per unit, University Modern will have 56 garage parking spaces and 68 total parking spaces, or 2.4 parking spaces per unit.


**As a home or property owner within 1000' of this project, you are invited to participate in an online zoom community meeting on Tuesday April 12, 2022, at 6:00pm.**

<https://www.zoom.us/join>    Meeting ID: 812 2514 5254    Password: 615


If you have not installed Zoom please do so before the meeting. The website will prompt how to install it.

For assistance or a clickable copy of the link, please email [tim@timboyle.com](mailto:tim@timboyle.com) prior to the meeting.


# UNIVERSITY MODERN TOW N HOMES

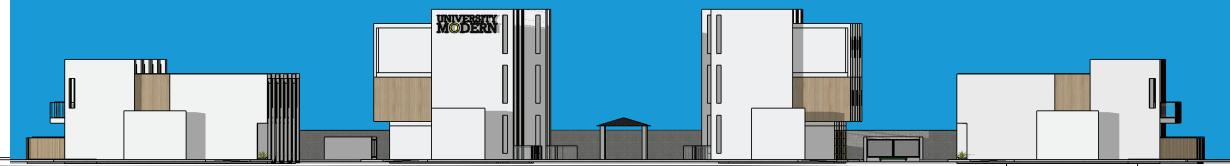

North View  
from University

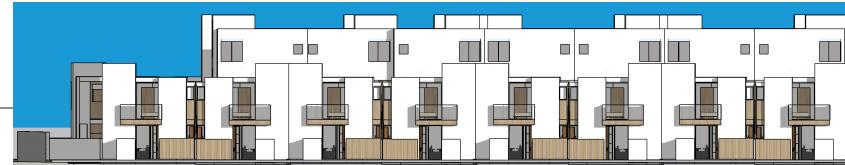

East View  
from Date

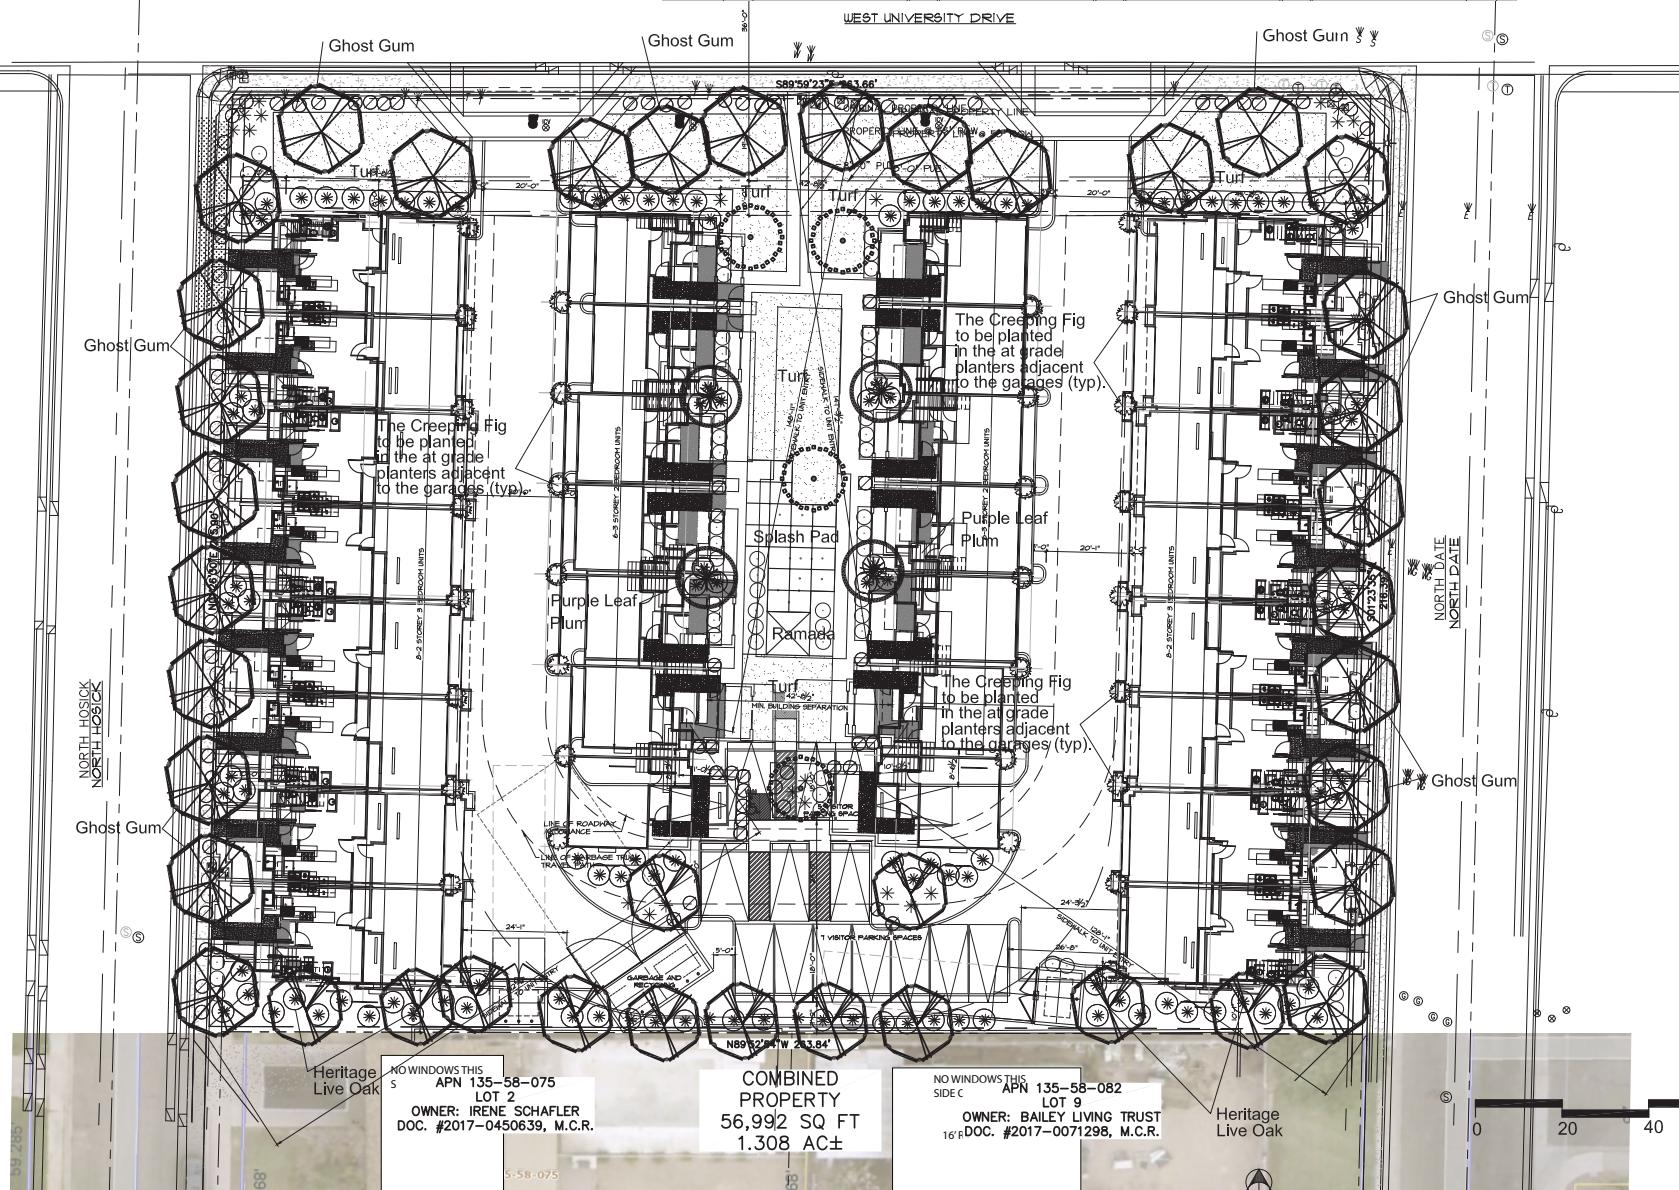

# TIMBOYLEDESIGN

450 N EMERSON MESA AZ 85201

917.526.0323 [www.timboyle.com](http://www.timboyle.com) tim@timboyle.com

## 615 W University Street Mesa Arizona Community Meeting Report Tuesday April 12, 2022



A Zoom meeting was held Tuesday April 12, 2022 at 6pm to discuss this project with all residents with 1000', and HOAs and Community groups were also notified according to city staff instruction.


<https://www.zoom.us/join>    Meeting ID: 812 2514 5254    Password: 615

The Developer and Architect along with a member of City Staff were on Zoom approximately ½ hour with no residents attending. The Developer and Architect stayed on the meeting for another ½ hour and no residents attended.

The ANA Facebook page did not have any discussion on the project.



 Address or Intersection

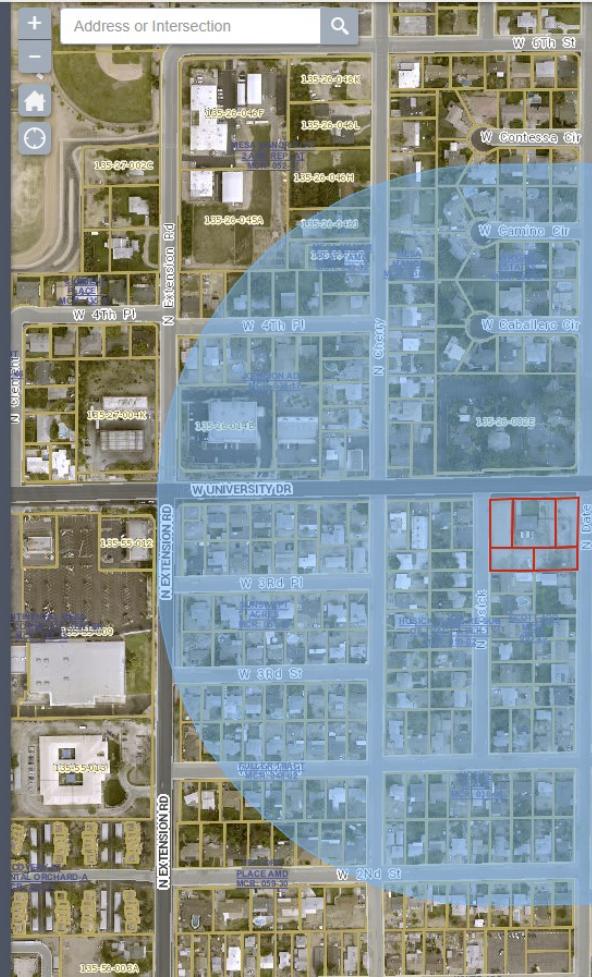

## Search By

Using the Mouse What I Know

## Buffer

## Results

1,000 Feet  Apply Buffer

2

• 49 •

Step 2 (optional): Choose a parcel selection method:



- A. Entirely within the Buffer
  - B. Within or touching the Buffer

BINGHAM KIRK K & MURIEL L 525 N DATE MESA AZ 85201	MICHAEL AND MANDY THOMSEN TRUST 524 N ORANGE MESA AZ 85201	STINOCHER SCOTT/SAMANTHA 515 N DATE MESA AZ 85201
COMBS DAVID L/JACQUE L/WALTERS STACY L/ETAL 516 N ORANGE ST MESA AZ 85201	GOWER REY 506 N ORANGE ST MESA AZ 85201	STAPLEY DELWIN J/SARA P 505 N DATE MESA AZ 85201
MARTINEZ FANCES P 640 N ORANGE MESA AZ 85201	BAHR-LEATHAM CHARLENE 451 N DATE MESA AZ 85201	RICHARDSON RANDALL MONTAGUE/ERYN MARIE 452 N ORANGE MESA AZ 85201-5607
HARVEY CHARLES HAMILTON III 443 N DATE MESA AZ 85201	FILBRUN DANIEL 444 N ORANGE ST MESA AZ 85201	FILBRUN FAMILY LIVING TRUST 435 N DATE MESA AZ 85201
FILBRUN ASHLEY/DAVID 430 N ORANGE MESA AZ USA 85201	LETRICH TIMOTHY R/ANNMARIE 420 N ORANGE MESA AZ 85201	FINN FAMILY TRUST 423 N DATE MESA AZ 85201
SEAMAN JARED/JESSICA 416 N ORANGE MESA AZ 85201	CARCAMO JOSE ALEXIS/LOPEZ SANDY LISSETH E 546 W UNIVERSITY DR MESA AZ 85201	CASTRO BAUDELIA DIAZ 920 S MARIE DR CHANDLER AZ 85225
LIMON JESUS BARRERA 532 W UNIVERSITY DR MESA AZ 85201	BARRAND WASHINGTON LLC 1678 ROSE PETAL LN CASTLE ROCK CO 80109	BUCK CARVER LEE/AMANDA MARIE 413 N ORANGE MESA AZ 85201
MAR DEVON 405 N ORANGE ST MESA AZ 85201	MERCADO FAMILY TRUST 43838 ADLER AVE LANCASTER CA 93534	504 W UNIVERSITY LLC 504 W UNIVERSITY RD MESA AZ 85203
MONTAGUE GINGER L 425 N ORANGE ST MESA AZ 85201	SAUCEDA PEDRO 428 N VINEYARD UNIT 1 MESA AZ 85201	BUCK CARVER LEE/AMANDA MARIE 413 N ORANGE MESA AZ 85201
SMITH RAYMOND H/VICTORIA S F TR 431 N ORANGE MESA AZ 85202	BONANNO KRISTEN 430 N VINEYARD MESA AZ 85201	BONANNO KRISTEN 430 N VINEYARD MESA AZ 85201

CHAPMAN MEREDITH ANN/DAVID BURK 445 N ORANGE MESA AZ 85201	PALMER TERRY L/CHARLOTTE A 521 N ORANGE ST MESA AZ 85201	MESA POLICE ASSOCIATION 123 N CENTENNIAL WAY SUITE 207 MESA AZ 85201
BAILEY JAY L/SHELBY K 525 N ORANGE ST MESA AZ 85201	SHARP AARON J/LINDSEY 506 N VINEYARD MESA AZ 85201	RICHARDSON RANDY R/JENNIFER 529 N ORANGE ST MESA AZ 85201
VILLEGAS SHARON TR 213 15TH ST HUNTINGTON BEACH CA 92648	VILLEGAS SHARON TR 213 15TH ST HUNTINGTON BEACH CA 92648	VILLEGAS SHARON TR 213 15TH ST HUNTINGTON BEACH CA 92648
VILLEGAS SHARON TR 213 15TH ST HUNTINGTON BEACH CA 92648	HELEN ONG REVOCABLE LIVING TRUST 430 W UNIVERSITY DR MESA AZ 85201	PROPERTIES OF M&R LLC 1841 S BRIAR CIR MESA AZ 85204
JAIN SHALABH/GUPTA NEHA 19919 NE 42ND ST SAMMAMISH WA USA 98074	CARPENTER MELVIN J 652 E 2ND AVE MESA AZ 85204	BODNER FRED/ROBIN 2875 W RAY RD STE 6-116 CHANDLER AZ 85224
IGLESIA HISPANA PALABRA DE FE 5264 E HOBART ST MESA AZ 85205	MR P AND ME LLC 702 W UNIVERSITY DR MESA AZ 85201	BARRANCA MARIO A 711 W UNIVERSITY DR MESA AZ 85201
MARTINEZ SONNIA 1914 W PORTOBELLO AVE MESA AZ 85202	ROJAS JOSE/HERMINA 426 N CHERRY ST MESA AZ 85201	RHODES KEVIN A/JOELENE 432 N CHERRY MESA AZ 85201
SCHMITT SUSAN M 438 N CHERRY MESA AZ USA 85201-5604	HONG SEUNG 704 W 4TH PL MESA AZ 85201	SCOTT THOMAS S/KATY M 510 N CHERRY MESA AZ 85201
STROMBERG RENTALS LLC PO BOX 518 ROOSEVELT AZ 85545	MERLE C & ANNETA F RYAN TRUST B 719 W 4TH PL MESA AZ 85201	CUDDY CHRISTY L/FOSTER JESSICA L 726 W 4TH PL MESA AZ 85201
WILLIS MARGIE A 722 N ORANGE CIR MESA AZ 85201	724 WEST UNIVERSITY HOLDINGS LLC 5923 WILLOW LN DALLAS TX 75230	ARIZONA GINGER LLC 4201 ROOSEVELT WAY NE STE 200 SEATTLE WA 98105

HERMANSON KELLY  
732 W 4TH PL MESA AZ 85201

OHB LLC  
12429 SELKIRK CIR BRISTOW VA  
UNITED STATES OF AMERICA 20136

MCDANIEL JANYCE R/PALMER F  
DUANE/JAMES R ETAL  
738 W 4TH PL MESA AZ 85201

LYNCH KEEGAN  
737 W 4TH PL MESA AZ 85201

DEURR JOHN  
744 W 4TH PL MESA AZ 85201

CHAMBERLAIN CARL H/JACQUELINE  
K  
743 W 4TH PL MESA AZ 85201

RODRIGUEZ-MCVAY ERIK  
MALLET/RODRIGUEZ RAQUEL  
749 W 4TH PL MESA AZ 85201

WRIGHT L CHARLES & QUINET  
529 N CHERRY ST MESA AZ 85201

ARNETT FAMILY LIVING TRUST  
525 N CHERRY MESA AZ 85201-5631

DURHAM MARY JANET  
519 N CHERRY ST MESA AZ 85201

QUIST JASON B/KRISTI E  
513 N CHERRY MESA AZ 85201

QUIST STUART B/DIANNA J  
451 N CHERRY ST MESA AZ 85201

GRAVES RICHARD L  
445 N CHERRY MESA AZ 85201

ST PIERRE JENNIFER/FLEMING  
JAMES  
439 N CHERRY MESA AZ 85201

PITTS SEAN/MARY  
1339 E 3RD ST MESA AZ 85203

SINCLAIR REBECCA K  
421 N CHERRY MESA AZ 85201

GINA SANTI LIVING TRUST  
525 W LAKESIDE DR UNIT 141  
TEMPE AZ 85281

WRIGHT L CHARLES/QUINET  
529 N CHERRY ST MESA AZ 85201

J SIXTY-THREE INVESTMENTS LLC  
9118 W VERNON AVE PHOENIX AZ  
85037

MESA UNIFIED SCHOOL DISTRICT  
NO 4  
549 N STAPLEY MESA AZ 85203

ALVAREZ ERNEST ROMERO & EVA B  
514 N CHERRY MESA AZ 85201

CHAD J CARLING AND LUDENE D  
CARLING JOINT LIVING TRUST  
1603 N LINDA CIR MESA AZ 85213

ZATO FAMILY TRUST  
524 N CHERRY ST MESA AZ 85201

ALVAREZ ERNEST ROMERO & EVA B  
514 N CHERRY MESA AZ 85201

ELLSWORTH NEIL  
605 W CABALLERO CIR MESA AZ  
85201

PHAN PHUNG MINH THI  
613 W CABALLERO CIR MESA AZ  
85201

PITTS SPENCER/JAMI  
621 W CABALLERO CIR MESA AZ  
85201

WRIGHT H MICHAEL/PEGGY  
629 W CABALLERO CIR MESA AZ  
85201

MATTISON KEITH A/TARA L  
637 W CABALLERO CIR MESA AZ  
85201

PARKER ALAN MORRIS/JODI LYN  
636 W CABALLERO CIR MESA AZ  
85201

DEERING KEITH/KIM 631 W CAMINO CIR MESA AZ 85201	LARSEN LARS/JULIANNA 622 W CABALLERO CIR MESA AZ 85201	LANGFORD JAMES DAVID/JEANETTE A 614 W CABALLERO CIR MESA AZ 85201
BINGHAM NICHOLAS TROY 606 W CABALLERO CIR MESA AZ USA 85201	SHOEMAKER EARL D/LILA P 607 W CAMINO CIR MESA AZ 85201	BODINE DIANE 615 W CAMINO CIR MESA AZ 85201
WRIGHT JACKSON G/GINA L 623 W CAMINO CIR MESA AZ 85201	DEERING KEITH/KIM 631 W CAMINO CIR MESA AZ 85201	JOHNSON FAMILY REVOCABLE LIVING TRUST 635 W CAMINO CIR MESA AZ 85201
ALLEN BRADLEY/FOSTER ASHTYN 632 W CAMINO CIR MESA AZ 85201	PETERSON STEVEN J/JULIE M 628 W CAMINO CIR MESA AZ 85201	BERAK CHRISTINE 620 W CAMINO CIR MESA AZ 85201
BORR FAMILY REVOCABLE TRUST 612 W CAMINO CIR MESA AZ 85201	COTTLER RODNEY C/JOLENE W 604 W CAMINO CIRCLE MESA AZ 85201	WEST EWING JR/CINDY L 609 W CONTESSA CIR MESA AZ 85201
BIGGS GARRETT/JENEFER 617 W CONTESSA CIR MESA AZ 85201	RYAN SPENCER D/EMILY 625 W CONTESSA CIR MESA AZ 85201	COTTLER SUSAN J 633 W CONTESSA CIRCLE MESA AZ 85201
BROSEMAN DEREK 639 W CONTESSA CIR MESA AZ 85201	WRIGHT HAROLD M/PEGGY N 629 W CABALLERO CIR MESA AZ 85201	FLORES BRENDA M 704 W 2ND PL MESA AZ 85201
SOTO JERONIMO PENUELAS/PENUELAS GERONIMO JR 710 W 2ND PL MESA AZ 85201	LESLIE A BROWN MATA TRUST 2630 E DOLPHIN AVE MESA AZ 85204	AGUILAR JOSE RODOLFO/LOSOYA JUAN MANUEL QUIROZ 722 W 2ND PL MESA AZ 85201
ACOSTA ANA LUZ MARTINEZ 728 W 2ND PL MESA AZ 85201	VIDANA MANUEL/VELAR ISAIAS VIDANA/CRUZ LILIA HERRERA 734 W 2ND PL MESA AZ 85201-6415	URIARTE NELSON AARON/URIARTE MARIO 739 W 2ND PL MESA AZ 85201
SALAS VIRGINIA S 746 W 2ND PL MESA AZ 85201	PARRA ESTRADA FERNANDO 760 W 2ND PL MESA AZ 85201	URIARTE MARIO N 739 W 2ND PL MESA AZ 85201

CARRAZCO IDALEICY/BUSTAMANTE CRISTIAN 735 W 2ND PL MESA AZ USA 85201	ZUNIGA MOISES/MONICA 727 W 2ND PL MESA AZ 85201	GILES JORGE L/HERSH KATHERINE I 723 W 2ND PL MESA AZ 85201
WEBBER MARK/PAMELA 717 W 2ND PL MESA AZ 85201	BUSHWAY DAVID W/EILEEN M 10281 E BOULDER HOP TRL TUCSON AZ 85747	VILLA LUPE S 705 W 2ND PL MESA AZ 85204
ESPERANZA RODRIGUEZ LIVING TRUST 720 W AZALEA DR CHANDLER AZ 85248	MESA PEDRO M/ANNA I 643 W UNIVERSITY RD MESA AZ 85201	ZELENKO KAREN/MELIK-NUBAROVA MARIAM 1346 FRONTENAC AVE SUNNYVALE CA 94087
LIST2VIEW LLC 657 W UNIVERSITY DR MESA AZ 85201	TRAN A T 345 N CHERRY ST MESA AZ 85201	MEDINA JACKELINE TRINIDAD/LOPEZ JUVENTINO JR 337 N CHERRY MESA AZ 85201
KHALEL MELAD 333 N CHERRY MESA AZ 85201	HENDRICKS SEAN JEFFREY 327 N CHERRY MESA AZ 85201-6429	KARNER RICHARD/NANCY 27 N CHERRY RD CARMEL NY 10512
SOSA KATELYN SIERRA/SAUCEDO JORGE SOSA 315 N CHERRY MESA AZ 85201	CAMPBELL ROBERT 4722 E CABALLERO ST NO 3 MESA AZ 85205	BOUGHTER JENNIFER/ROTHBART ANITA 303 N CHERRY MESA AZ 85201
SRO MANAGEMENT LLC/RECOVERED NATION LLC 445 E HUBER ST MESA AZ 85203-3645	ONEILL KEVIN P/CHARLESTON-ONEILL COLLEEN 670 W 2ND PL MESA AZ 85201	CATO DELANEY/DAMIR 660 W 2ND PL MESA AZ 85201
TABOADA NEYLA M RAMIREZ 650 W 2ND PL MESA AZ 85201	GARCIA JOSEPH M 608 W 2ND PL MESA AZ 85201	ESQUIBEL AURTHER W/ANGELICA/ZERTUCHE JAMI C 610 W 2ND PL MESA AZ 85201
PENA ALFONSO 616 W 2ND ST MESA AZ 85201	DOMINEY DANIEL H TR 630 W 2ND PL MESA AZ 85201	PAYTON JAMES III/RESH JOANNA 607 W 2ND PL MESA AZ 85201
2018-3 IH BORROWER LP 1717 MAIN ST SUITE 2000 DALLAS TX 85201	SUNDERMANN ROLAND/VALERIE F 613 W 2ND PL MESA AZ 85201	PEREZ MARIEL FERNANDA/ESTRADA MARCO ANTONIO 621 W 2ND PL MESA AZ 85201

HILGER SCOTT M  
3319 E UNIVERSITY DR APT 251  
MESA AZ 85213

DON W MCBRIDE JR TRUST  
655 W 2ND PL MESA AZ 85201

BAUCH DAVID ARTHUR/JACQUELINE  
JEANINE  
661 W 2ND PL MESA AZ 85201

CARPENTER LAURA J  
671 W 2ND PL MESA AZ 85201

MCGREGOR VIRGINIA JEAN BURNS  
PO BOX 17092 FOUNTAIN HILLS AZ  
85269

LEAVITT FAMILY TRUST  
1943 E HACKAMORE ST MESA AZ  
85203

DIAZ XOCHITL/MOON ISABEL  
670 W 2ND ST MESA AZ 85201

BROWN NADEAN  
660 W 2ND ST MESA AZ 85201

YU LI ZHEN  
2070 W 6TH ST BROOKLYN NY 11223

OLIVAS ANDREA CORRAL  
640 W 2ND ST MESA AZ 85201

ARNETT JOSEPH W/JAMIE L  
814 W 4TH PL MESA AZ 85201

MUNOZ GERARDO  
APARICIO/APARICIO SHEILA  
620 W 2ND ST MESA AZ 85201

GUEVARA EMILIO/ADELA R  
610 W 2ND ST MESA AZ 85201

CASTRO REJINEL/MARIA SOFIA  
600 W 2ND ST MESA AZ 85201

KRAUS ERICK STUART/MARTIE L  
605 W 2ND ST MESA AZ 85201-6406

ITAAEHUAU  
STEVEN/MOALA/SHEPHERD  
MARIAM H  
25509 S LIME DR QUEEN CREEK AZ  
85142

GUENTZEL ALLYSON  
625 W 2ND ST MESA AZ 85201

BYRNES NANCY MARGARET  
635 W 2ND ST MESA AZ 85201

GARCIA GENARO M/ROSIE B  
645 W 2ND ST MESA AZ 85201

DRAKE MARK  
655 W 2ND ST MESA AZ 85201

ANTHONY P WELLS TRUST  
640 N HALL ST MESA AZ 85203

CLARK675COKE LLC  
417 W CLARK ST MESA AZ 85201

ORDUNG RAMON H/MARTHA E  
685 W 2ND ST MESA AZ 85201

DESHANE PAUL D  
304 N HOSICK PL MESA AZ 85201

ARMENTA REBECCA  
2733 W 28TH AVE UNIT 8 DENVER  
CO 80211

SNOW ALAN RAY/CAROLYN EVE  
316 N HOSICK MESA AZ 85201

CARPENTER DAMIEN  
322 N HOSICK MESA AZ 85201

FONTES ANA J  
328 N HOSICK PL MESA AZ 85201

CHICANOS POR LA CAUSA LAND  
BANK LLC  
1008 E BUCKEYE RD NO 115  
PHOENIX AZ 85034

PETERSON HEATHER  
340 N HOSICK MESA AZ 85201

J AND G STRATEGIC INVESTMENTS LLC 4848 E CACTUS RD STE 505-306 SCOTTSDALE AZ 85254	QCC PROMOTION AND MARKETING LLC 400 W HACKBERRY DR CHANDLER AZ 85248	SCHAFLER IRENE G 337 N HOSICK MESA AZ 85201
RYAN JESSICA 335 N HOSICK ST MESA AZ 85201	MACEDO JESSICA 1415 W NORTH ST APT 917 ANAHEIM CA 92801-4330	HARPER KAREN C 319 N HOSICK MESA AZ 85201
MORALES ANTHONY 311 N HOSICK MESA AZ USA 85201	RIGGS SEAN B/CRANK TARA 305 N HOSICK MESA AZ 85201	QCC PROMOTION AND MARKETING LLC 400 W HACKBERRY DR CHANDLER AZ 85248
BAILEY LIVING TRUST 534 N ROBSON MESA AZ 85201	RYAN TYLER/JESSICA 326 N DATE MESA AZ 85201	RUIZ MARIA 318 N DATE MESA AZ 85201
CAMPBELL CAROLYN J/SIDNEY C D 310 N DATE ST MESA AZ 85201	REBOLLAR ROCIO/NAVA LUIS 304 N DATE MESA AZ 85201	FRAGOSO MARIA ELENA AGUILAR 717 W UNIVERSITY DR MESA AZ 85201
TORRES DARIO 725 W UNIVERSITY DR MESA AZ 85201	HERNANDEZ JORGE ZAMORA/ALDANA JOSEFINA CANO 731 W UNIVERSITY DR MESA AZ 85201	MCCORMICK KARISSA KAY 739 W UNIVERSITY DR MESA AZ 85201-5612
MACIAS SOR M 743 W UNIVERSITY DR MESA AZ 85201	MESA CITY OF 20 E MAIN ST STE 650 PO BOX 1466 MESA AZ 85211	S R P A I & P D PO BOX 1980 PHOENIX AZ 85001
URBALEJO HIRAM ZAPATA 752 W 3RD PL MESA AZ 85201	CACTUS EQUITY PARTNERS LLC 4505 S WASATCH BLVD STE 105 SALT LAKE CITY UT 84124-4733	CHARLES J SLACK JR AND ELIZABETH SLACK JT REV 1575 W LAUREL AVE GILBERT AZ 85233
GARCIA CHRISTOPHER J/MENARDI LINDA E 732 W 3RD PL MESA AZ 85201	BONA FAMILY TRUST 728 W 3RD PL MESA AZ 85201	STANDAGE JEREMY 718 W 3RD PL MESA AZ 85201
CUNNEEN KAREN L 703 W 3RD PL MESA AZ 85201	WILCOX BRIAN M/CHARLIE C 709 W 3RD PL MESA AZ 85201	TALAMANTES JESUS/ESPINOSA ROSALBA 715 W 3RD PL MESA AZ 85201-6427

RIVERO GABRIELA C/NORDKAMP MARK OLDE 721 W 3RD PL MESA AZ 85201	DANSCO LLC 811 KENNEDY ST MOSCOW ID 83843	KELLY SEAN CHRISTOPHER/PETTIFER AUTUMN MAE 739 W 3RD PL MESA AZ 85201
LUELLA BURK TRUST 751 W 3RD PL MESA AZ 85201	JAMPA 1 LLC 326 W BRISA DR GILBERT AZ 85233	SCHROEDER KAYLA M/FORTUNE JONATHAN D 740 W 3RD ST MESA AZ 85201
VASQUEZ ALEXSANDRIA 734 W 3RD ST MESA AZ 85201	LEAL JOSEPH M/HOLLY K 728 W 3RD ST MESA AZ 85202	CARMEN JAUREGUI LIVING TRUST 722 W 3RD ST MESA AZ 85201
RESENDEZ KEVIN/CHERYL 1617 E BROWN RD MESA AZ 85203	HERNANDEZ WENDY M MONTES 710 W 3RD ST MESA AZ 85201	STEPHEN JAMES SANDERS TRUST 704 W 3RD ST MESA AZ 85201
BRIAN PAUL KEY REVOCABLE TRUST 703 W 3RD ST MESA AZ USA 85201	WHITENER STEPHEN/SHARON 459 N MILLER ST MESA AZ 85203	DAVIDSON BERNADETTE 715 W 3RD ST MESA AZ 85201
KELLEY KATHLEEN M 721 W 3RD ST MESA AZ 85201	DE VRIES IVAN/TRISTA 701 EDSON ST LYNDEN WA 98264	TOFOLLOW PO BOX 90607 PHOENIX AZ 85066
SUZANNE RENE ALKA SUBTRUST AUDRY S YOUNG TRUST 676 S 8TH AVE YUMA AZ 85365	ORTA MARIO S SR/EVA M 1043 W 5TH ST MESA AZ 85201	HERRERA JUAN L ZARATE/GASTELUM KIMBERLY MARIA 751 W 3RD ST MESA AZ 85201
JOHNSTON ROY A & ROBERTA B 710 W 3RD PL MESA AZ 85201	CHERRY BEAUTY LLC PO BOX 624 MESA AZ 85211-0624	FLORES JOSE 706 W 2ND ST MESA AZ 85201
714 W 2ND STREET LLC 3513 E ENCANTO ST MESA AZ USA 85213	WORST MARTY J 720 W 2ND ST MESA AZ 85201	GREER TERRANCE A 728 W 2ND ST MESA AZ 85201
SEAN CAVENDER SOLE BENEFIT TRUST 600 E MAIN ST OLNEY IL USA 62450	QCC PROMOTION AND MARKETING LLC 400 W HACKBERRY DR CHANDLER AZ 85248	CHERRY BEAUTY LLC PO BOX 624 MESA AZ 85211-0624

JOHNSTON ROY A & ROBERTA B 710 W 3RD PL MESA AZ 85201	QCC PROMOTION AND MARKETING LLC 400 W HACKBERRY DR CHANDLER AZ 85248	QCC PROMOTION AND MARKETING LLC 400 W HACKBERRY DR CHANDLER AZ 85248
BARRANCA MARIO A 711 W UNIVERSITY DR MESA AZ 85201	RODRIGUEZ THOMAS 705 W UNIVERSITY DR MESA AZ 85201	MESA CITY OF 20 E MAIN ST STE 650 PO BOX 1466 MESA AZ 85211
26 SYLVIA LLC 12206 N 26TH PL PHOENIX AZ 85032	MESA CITY OF 20 E MAIN ST STE 650 PO BOX 1466 MESA AZ 85211	MESA CITY OF 20 E MAIN ST STE 650 PO BOX 1466 MESA AZ 85211
COMER TOMMY J 1418 W PEPPER PL MESA AZ 85201	RYDLUND FAMILY REVOCABLE TRUST 2133 E WARNER RD STE 104 TEMPE AZ 85284	PEREZ ANGEL/ALCANTAR KATHERIN LIZBETH AGUIRRE 461 W UNIVERSITY DR MESA AZ USA 85201
BROTHERS DARREN 503 W UNIVERSITY DR TEMPE AZ 85201	MARTINEZ PEDRO M 511 W UNIVERSITY DR MESA AZ 85201	HAYWARD JEFFREY P/DOLORES A 515 W UNIVERSITY MESA AZ 85201
MORALES JUAN/OLVERA TOMASA 523 W UNIVERSITY DR MESA AZ 85201	CARPENTER DAKOTA/NUTTER MARRISSA 529 W UNIVERSITY DR MESA AZ 85201	555 UNIVERSITY LLC 2633 E INDIAN SCHOOL RD STE 250 PHOENIX AZ 85016
555 UNIVERSITY LLC 2633 E INDIAN SCHOOL RD STE 250 PHOENIX AZ 85016	555 UNIVERSITY LLC 2633 E INDIAN SCHOOL RD STE 250 PHOENIX AZ 85016	555 UNIVERSITY LLC 2633 E INDIAN SCHOOL RD STE 250 PHOENIX AZ 85016
CHOI CHENNEILLE 556 W 3RD PL MESA AZ 85201	CHOI CHENNEILLE 556 W 3RD PL MESA AZ 85201	EAST VALLEY COMMUNITY FOUNDATION INCORPORATED 421 E UNIVERSITY DR MESA AZ 85203
VREELAND ESTHER V 536 W 3RD PL MESA AZ 85201	ZOLDAK MICHAEL A 530 W 3RD PL MESA AZ 85201	GIBSON DAVID 909 KRUMKILL RD SLINGERLANDS NY 12159
PETERSEN JAYME/LEAF MAX 518 W 3RD PL MESA AZ 85201	WILLIAMS LANCE E/SYLVIA SLOAN 510 W 3RD PL MESA AZ 85201	YOUNGQUIST RONALD E/MICHELLE M 502 3RD PLACE MESA AZ 85201

MOURAD GHASSAN/MOURAD RIMA Z 707 W DOUGLAS AVE GILBERT AZ 85233	HERRERA GERONIMO 454 W 3RD PL MESA AZ 85201	RUSSELL PENNY 448 W 3RD PL MESA AZ 85201
FELIX LUIS FERNANDO DUARTE 442 W 3RD PL MESA AZ 85201	RICKETTS JAMES 11208 NE 266TH ST BATTLE GROUND WA 98604	FLORIAN GERBER E/JOSE F/ROSA I 2057 WEST 1ST STREET MESA AZ 85201
CHAVEZ JOSEPH/THELMA Y 725 S PASADENA MESA AZ 85210	CHAVEZ JOSEPH/THELMA Y 725 S PASADENA MESA AZ 85210	JAIMES JOE S & DELIA GARCIA TR 8562 E SAGE DR SCOTTSDALE AZ 85250
YU KEVIN 447 W 3RD PL MESA AZ 85201	TALAMANTES JOSE ISMAEL CHAVIRA/LEYVA KEYLA 453 W 3RD PL MESA AZ 85201	463 W 3RD PLACE LLC 6521 E BARSTOW MESA AZ 85205
PAINTER THOMAS CODY 505 W 3RD PL MESA AZ 85201	FKH SFR PROPCO G L P 1850 PARKWAY PL SE STE 900 MARIETTA GA 30067	QUINTERO FERNANDO/RODRIGUEZ GRACIELA SANDOVAL 517 W 3RD PL MESA AZ 85201-6425
ARNOLD MARY E 2121 S PENNINGTON UNIT 80 MESA AZ 85202	ROYAN TIMOTHY 529 W 3RD PL MESA AZ USA 85201	FISHER KEITH 537 W 3RD PL MESA AZ 85201
BUSSEY JAMES N/REBECCA DEE 5115 E WINDROSE DR SCOTTSDALE AZ 85254	HODGES LIVING TRUST 1347 E SAN ANGELO AVE GILBERT AZ 85234	HODGES LIVING TRUST 1347 E SAN ANGELO AVE GILBERT AZ 85234
HUFFORD R SCOTT 554 W 3RD ST MESA AZ 85201	HUFFORD R SCOTT 554 W 3RD ST MESA AZ 85201	SAINT MARYS EDUCATIONAL INST 701 E COLUMBIA AVE CINCINNATI OH 45215
BTZKK HOME INVESTMENTS LLC 3303 E BASELINE RD SUITE 119 GILBERT AZ 85234	CONNER ELIZABETH K/SMITH VAN W PO BOX 4658 MESA AZ 85211	LOPEZ RAMIREZ JENNIFER/ALEJANDRO 522 W 3RD ST MESA AZ 85201
PALM BONNIE K 512 W 3RD ST MESA AZ 85201	URREA MARICRUZ 508 W 3RD ST MESA AZ 85201	NAYLOR YOKO 6844 E HUBBELL ST SCOTTSDALE AZ 85257

JANMAN JAIME  
448 W 3RD ST MESA AZ 85201

JANMAN JAIME  
5620 S ADMIRALTY CT UNIT C  
TEMPE AZ 85283

CARLSON TYLER W/DOLAN AIMEE R  
442 W 3RD ST MESA AZ 85201

POWERS FAMILY TRUST  
1149 LEISURE WORLD MESA AZ  
85203

POWERS FAMILY TRUST  
1149 LEISURE WORLD MESA AZ  
85203

MEZONA PROPERTIES LLC  
PO BOX 541 PIRU CA 93040

DR INVESTMENTS LLC/RR CHAVEZ  
INVESTMENTS LLC  
4270 S LAFAYETTE DR CHANDLER  
AZ 85249

OROZCO RICARDO  
447 W 3RD ST MESA AZ 85201

SANTOYO JUAN MARTIN  
ARREDONDO  
453 W 3RD ST MESA AZ 85201

ORTIZ-JUAREZ MANUEL  
465 W 3RD ST MESA AZ 85201

HOLLAND JAMES ROBIN/DIANA  
503 W 3RD ST MESA AZ 85201

SCHWACH DONOVAN J  
511 W 3RD ST MESA AZ 85201

LISONBEE DEBRA S  
517 W 3RD ST MESA AZ 85204

MCFARLAND JAMES P & JOAN E  
523 W 3RD ST MESA AZ 85201

HATHCOCK DALE W/JULIANNA  
529 W 3RD ST MESA AZ 85201

MONICA LEANN BUTLER LIV  
TR/STINOCHER KATHRYN  
537 W 3RD ST MESA AZ 85201

HARMAN BRIAN LEE & DONNA JEAN  
P O BOX 5801 MESA AZ 85211

ALVARADO SOCORRO P/DAVID  
557 W 3RD ST MESA AZ 85201

ALVARADO SOCORRO P/DAVID  
557 W 3RD ST MESA AZ 85201

WASILEWSKI MICHAEL  
554 W CLARK ST MESA AZ 85201

DAROFF REBEKAH  
546 W CLARK ST MESA AZ USA  
85201-6417

WALSH WILLIAM P  
540 W CLARK ST MESA AZ 85201

NORA T GATICA LIVING TRUST  
538 W CLARK ST MESA AZ 85201

CLARK530COKE LLC  
417 W CLARK ST MESA AZ 85201

NORA LLC  
2812 N NORWALK NO 103 MESA AZ  
85215

CARDIGAN LIVING TRUST  
508 W CLARK ST MESA AZ 85201

PYKE RAYMOND R  
502 W CLARK MESA AZ 85201

MORGAN JOHN C JR/JOYCE ANN  
440 W 2ND PL MESA AZ 85201

CUMMINS M JILL TR  
434 W 2ND PL MESA AZ 85201

PERRY KATHERINE ALYCIA  
448 W 2ND PL MESA AZ 85201

PAINTER NATHAN  
450 W 2ND PL MESA AZ 85201

OHMER MATTHEW B/SIZEMORE  
AMANDA J  
460 W 2ND PL MESA AZ 85201

RICHARD & RHONDA SCHMIDT  
FAMILY TRUST  
417 E IVY CIR MESA AZ 85203

SANDOVAL RAUL  
506 N 2ND PL MESA AZ 85201

BILLINGSLEY DODGE/ADESSA M  
1157 E HARRISON AVE SALT LAKE  
CITY UT 84105

SHIELDS PETER/STACEY  
520 W 2ND PL MESA AZ 85201

JOSEPHINE CRIST KIRK TRUST  
163 W 2ND ST MESA AZ 85201

TERRAZAS RAUL/ELVIA  
544 W 2ND PL MESA AZ 85201

MCCLELLAN DAWN R  
538 W 2ND PL MESA AZ 85201

LEMBKE CHRISTOPHER P  
550 W 2ND PL MESA AZ 85201

LAMM WILLIAM J/DEANA K  
552 W 2ND PL MESA AZ 85201

FRANKS DANIEL/JESSICA  
551 W 2ND PL MESA AZ 85201

PAINTER ROBERT L/LORI S  
539 W 2ND PL MESA AZ 85201

MARTINEZ MELYNDA LOGAN  
545 W 2ND PL MESA AZ 85201

SALAS ANNIA/MAHAN RYAN  
529 W 2ND PL MESA AZ 85201

MCCLELLAN ALAN L/KIMBERLY L  
830 RAWSON ROAD COLDWATER MI  
49038

AMY B OSTWINKLE REVOCABLE  
TRUST  
PO BOX 93 GILBERT AZ 85233

JOHNSON FRED M/GREENE LAURIE  
A TR  
509 W 2ND PL MESA AZ 85201

MORRISON MARIAN  
2235 E INDIGO BAY DRIVE GILBERT  
AZ 85234-2872

MORRISON MARIAN  
2235 E INDIGO BAY DRIVE GILBERT  
AZ 85234-2872

BATISTA IMELDA M  
449 W 2ND PL MESA AZ 85201

PHILLIANS D MICHAEL  
453 W 2ND PL MESA AZ 85201

MESA RENTALS LLC  
2717 N STEVES BLVD STE 2-1  
FLAGSTAFF AZ 86004

BPM-3G LLC  
3514 N POWER RD STE 132 MESA AZ  
85215

MESA RENTALS LLC  
2717 N STEVES BLVD STE 2-1  
FLAGSTAFF AZ 86004

MESA RENTALS LLC  
2717 N STEVES BLVD STE 2-1  
FLAGSTAFF AZ 86004

MANDUJANO JAY STEWART  
227 N DATE MESA AZ 85201

MORRISON MARIAN  
2235 E INDIGO BAY DRIVE GILBERT  
AZ 85234-2872

AMY B OSTWINKLE REVOCABLE  
TRUST  
PO BOX 93 GILBERT AZ 85233

Concorde Condominiums  
c/o Jewel Wald  
PO BOX 13615  
CHANDLER, AZ, 85248

Country Club Estates  
c/o Melanie Corkhill  
7255 East Hampton Ave, Suite 101  
MESA, AZ, 85209

Exeter Place  
c/o DEANNA WOELLER  
16625 S DESERT FOOTHILLS PKWY  
PHOENIX, AZ 85048

Chelsea Condominiums  
c/o JAY K SCOTT  
3706 THUNDERBIRD DR HAYS  
HAYS, KS, 67601

Discovery at Continental Orchard  
c/o TIMOTHY OCONNELL  
42 S. HAMILTON PLACE # 101  
Gilbert, AZ, 85233

Mesa Madrid Townhouses  
c/o RAY GARDNER  
42 S HAMILTON PL #101  
Gilbert, AZ 85233

Northwood Park Condominiums  
c/o Michael P Pascuzzi  
THRIVE COMMUNITY MGMT 3100 W  
RAY ROAD, STE 201  
CHANDLER, AZ 85226

Palm Fountains Townhouses  
c/o Cathey Stevens  
4135 S. POWER RD., #122  
Mesa, AZ 85212

Park Centre Place Patio Homes  
c/o JOSEPH MADAR  
42 S. HAMILTON PL #101  
Gilbert, AZ 85233

Plaza De Casa Townhouses  
c/o EVELYN BAILEY  
910 N Center St Unit 25  
Mesa, AZ 85201

Robson Street Villas Condominiums  
c/o Michael Toone  
PO Box 5365  
Mesa, AZ, 85211

Sarkis Gardens Townhouses  
c/o LYNN THRASHER  
231 N. Robson  
Mesa, AZ, 85201

Santo Tomas  
c/o Sandra Dowling  
1051 N REVERE DR  
Mesa, AZ, 85201

Colonial Manor Mesa  
c/o Karen Evans  
c/o Legacy Community Partners, Suite  
A-220  
Gilbert, AZ, 85234

Westbrook Townhouses  
c/o Lindsey Brewer  
% METRO PROPERTY SERVICES 150  
E ALAMO STE #3  
CHANDLER, AZ, 85225

Passey Place c/o Alan Parker 636 W Caballero St Mesa AZ 85201	Emerson Manor c/o Jenny Burnham 1062 W 4th Pl Mesa AZ 85201	Devonshire Estates & Maricopa Manor c/o Jerry Lewis 1303 W 7th St Mesa AZ 85201
Santo Tomas Mesa Homeowners Association c/o Judy Kent 1012 N Revere Mesa AZ 85201	Santo Tomas Mesa Homeowners Association c/o Linda Lloyd 1137 N Cherry St Mesa AZ 85201	Hot Date c/o Sue Barker 712 N Date Mesa AZ 85201
West Enders c/o Graham Parker 1023 W 9th Pl Mesa AZ 85201	West Enders c/o Dane Jarvis 1104 W 9th Pl Mesa AZ 85201	Mesa Grande Community Alliance c/o Stephanie Wright 660 N Date Mesa AZ 85201
Evergreen Historic District c/o Victor Linoff 820 N Robson Mesa AZ 85201	N. Center Revitalization Assoc. (NCRA) c/o Thomas Sliskovich 2042 N Center St Mesa AZ 85201	Washington Escobedo c/o Charlie Jr. Hemphill 528 N Pima Mesa AZ 85201
Passey Place c/o Dea Montague 553 N Orange Mesa AZ 85201	Passey Place c/o Mike Wright 629 W Caballero St Mesa AZ 85201	Hot Date c/o Alma Pesqueira 634 N Date Mesa AZ 85201
Clement Place c/o Dave Clement 439 N Clement Mesa AZ 85201	Comité de Familias en Acción c/o Carmen Guerrero 551 N Alma School Rd Mesa AZ 85201	Mesa Grande Community Alliance c/o Dave Richins 833 W 11th Pl Mesa AZ 85201
Hot Date c/o Jared Huish 632 N Hosick Cir Mesa AZ 85201	Eaton Club Estates c/o Erna Arnold 1337 W Esplanade St Mesa AZ 85201	Eaton Club Estates c/o Pat Kroes 1343 W Esplanade St Mesa AZ 85201
Park Center Place c/o Linda Fulkerson 45 E 9th Pl Mesa AZ 85201	Devonshire Estates & Maricopa Manor c/o Gerald Burr 1311 W Devonshire St Mesa AZ 85201	North Garden Grove c/o Gilbert Rollier 533 N Standage Mesa AZ 85201
C.A.N.D.O./Vista Grande c/o Sandy Sutton Andrews 440 W 1st St Mesa AZ 85201	C.A.N.D.O./Vista Grande c/o Barbara Burton 445 W 1st St Mesa AZ 85201	N. Center Revitalization Assoc. (NCRA) c/o Jesse Pappin 1009 E Huber St Mesa AZ 85203
Evergreen Historic District c/o Heather Scantlebury 120 W University Dr Mesa AZ 85201	West Enders c/o Dick Croxell 4065 E University Dr Mesa AZ 85205	Emerson Manor c/o Carolyn Crandell 1035 W 4th Pl Mesa AZ 85201

Eaton Club Estates c/o Anne Stehr 1210 W Esplanade St Mesa AZ 85201	La Cruz c/o Teresa Salazar 450 N Drew East St Mesa AZ 85201	Mesa Grande Community Alliance c/o Tanya Collins 864 W 10th St Mesa AZ 85201
Duke Manor c/o Nikki Thackeray 313 W 9th Place South Mesa AZ 85201	Duke Manor c/o Paul Brusstar 308 W 9th Place South Mesa AZ 85201	Clement Place c/o Courtney Davis 849 W 4th Pl Mesa AZ 85201
Evergreen Historic District c/o Donna Difrancesco 463 N MacDonald Mesa AZ 85201	North Garden Grove c/o Francisco Leon 1420 W 4th Pl Mesa AZ 85201	North Garden Grove c/o Jacqueline Williams 1431 W 7th Pl Mesa AZ 85201
Westwood Park c/o Lynette Kenney 249 N Westwood Mesa AZ 85201	West Side Clark Addition Historic District c/o Jennifer Erickson 448 W 1st St Mesa AZ 85201	West Side Clark Addition Historic District c/o Sandy Sutton Andrews 440 W 1st St Mesa AZ 85201
West Side Clark Addition Historic District c/o Barbara Burton 445 W 1st St Mesa AZ 85201	Washington Escobedo c/o Maria Mancinas 542 N Lewis Mesa AZ 85201	Washington Escobedo c/o Eileen Smith 424 N Sirrine Mesa AZ 85201
West Second Street Historic District c/o Jen Duff 146 W 2nd St Mesa AZ 85201	RAILmesa (Retail, Arts, Innovation & Livibility) c/o David Crummey 658 W 1st St Mesa AZ 85201	RAILmesa (Retail, Arts, Innovation & Livibility) c/o Jen Duff 146 W 2nd St Mesa AZ 85201
RAILmesa (Retail, Arts, Innovation & Livibility) c/o Marco Meraz Mesa AZ 85201	RAILmesa (Retail, Arts, Innovation & Livibility) c/o Ryan Winkle 911 W Jacinto Cir Mesa AZ 85210	Washington Escobedo c/o Maria Juarez 528 N Sirrine Mesa AZ 85201
Emerson Manor c/o Tim Boyle 450 N Emerson Mesa AZ 85201	Robson Street Villas c/o Sophia Fire 225 W 1st St Mesa AZ 85201	Palm Fountains Townhouses c/o Michel Gillette 141 N Date St Mesa AZ 85201
Westwood Park c/o Colleen Byron 241 N Westwood Mesa AZ 85201	Washington Escobedo c/o Pat Willis 541 N Lewis St Mesa AZ 85201	Washington Escobedo c/o Nancy Thompson 417 N Sirrine Mesa AZ 85201
Duke Manor c/o Dawn Upton 323 W 9th Place S Mesa AZ 85201	Exeter Place Association c/o Jim Jourbert 1301 W Rio Salado Pkwy Mesa AZ 85201	Santo Tomas Mesa Homeowners Association c/o Sandra Dowling 1049 N Cherry Mesa AZ 85201

C.A.N.D.O./Vista Grande  
c/o David Crummey  
658 W 1st St  
Mesa AZ 85201

Eaton Club Estates  
c/o Anne Schaer  
4851 E Grandview St  
Mesa AZ 85205

Mesa Grande Community Alliance  
c/o Daniel Jarvis  
1104 W 9th Place  
Mesa AZ 85201