


1 FLOOR PLAN

SCALE: 1/8" = 1'-0"



### KEYNOTES

- 2X6 WOOD STUD WALL WITH R-19 BATT INSULATION. PROVIDE 5/8" GWB GREENBOARD ON INTERIOR
- 2X4 WOOD STUD INTERIOR WALL WITH 1 LAYER 5/8" GWB GREENBOARD EACH SIDE
- WOOD STUDS WITH STONE VENEER
- STUCCO FINISH. SEE EXTERIOR ELEVATIONS SHEET A300
- STONE VENEER. SEE EXTERIOR ELEVATIONS SHEET A300
- STEEL COLUMN. WHERE EXPOSED -PAINTED SW6258 "TRICORN BLACK"
- HOLLOW METAL DOOR AND FRAME. PAINTED.
- 8'-0" W X 7'-0" H SLIDING GLASS WINDOW
- STEEL FENCE WITH 2 LAYERS OF PERFORATED METAL PANEL PAINTED SW6258 "TRICORN BLACK". SEE DETAIL 7 SHEET A500
- PLUMBING FIXTURE. SEE PLUMBING PLAN AND EQUIPMENT SHEET A600
- EQUIPMENT. SEE EQUIPMENT SHEET A600
- FIRE EXTINGUISHER. SEE EQUIPMENT SHEET A600
- 
- 
- FLY FAN AIR CURTAIN ABOVE
- ELECTRICAL PANEL LOCATION
- ALUMINUM STOREFRONT WINDOW WITH INSULATED GLAZING
- MOP SINK. SEE EQUIPMENT SHEET A600
- WATER HEATER MOUNTED ON SHELF. SEE EQUIPMENT SHEET A600
- 6" DIA. 4'-0" STEEL BOLLARD FILLED WITH CONCRETE. PAINTED 6258 "TRICORN BLACK" WITH YELLOW CAP
- 
- 3'-0" X 6'-0" STEEL GATE WITH PERFORATED METAL INFILL PAINTED SW6258 "TRICORN BLACK"
- CO2 TANK
- 1/2" PLYWOOD BEHIND GWB FULL HEIGHT OF WALL ON THIS ENTIRE WALL FACE FOR BLOCKING AND FASTENING OF EQUIPMENT
- PROVIDE SOUND BATT INSULATION IN WALL
- 1/2" PLYWOOD ON THIS SIDE OF WALL FOR SHEAR WALL. SEE STRUCTURAL. FULL HEIGHT
- 400AMP MAIN ELECTRICAL SERVICE ENTRY SECTION IN CMU ENCLOSURE WITH DOOR, EXPOSED TO SKY. FULLY SCREENED. SEE SITE PLAN FOR LOCATION
- GROUND MOUNTED CONDENSER WITHIN SCREENED MECHANICAL YARD
- ROOF OVERHANG (DASHED LINE)
- WALK-IN COOLER (SEE SHEET A600 FOR SPECS) ALL WALLS, DOORS, AND DETAILS PROVIDED BY OTHERS
- ICE MACHINE CONDENSERS
- GREASE INTERCEPTOR
- MISTER PUMP ON SHELF ABOVE ICE MACHINE CONDENSERS

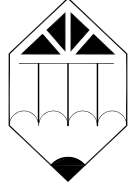


ARCHICON  
Architecture & Interiors, L.C.

5055 E WASHINGTON STREET  
SUITE 200  
PHOENIX, ARIZONA 85034  
(602) 222-4266  
FAX (602) 279-4305  
www.ARCHICON.COM



glenwood  
COMMERCIAL REAL ESTATE

GRAVITY ENERGY DRINKS  
2937 E MCKELLIPS RD  
MESA, ARIZONA 85213

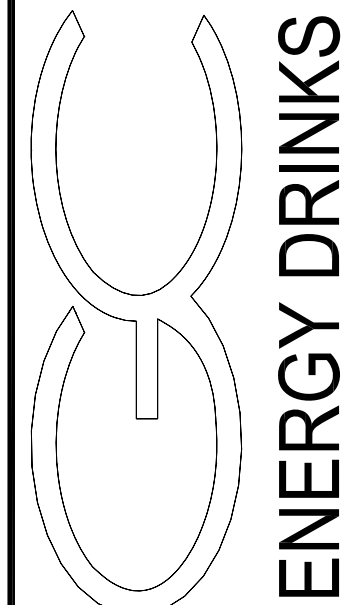

PROJECT NUMBER: 2136000-03  
PROJECT MANAGER: DEBBIE S.  
DRAWN BY: DEBBIE S.  
CHECKED BY: JEFF K

NO.	REVISION	DATE

#### SHEET DESCRIPTION

FLOOR PLAN



SHEET NO.

DR200

ISSUE DATE: 28 NOV 2022