

1 MASTER SITE PLAN
1" = 120'-0"



Butler Design Group Inc.
Architects & Planners

5017 East Wasington St.
Suite 107
Phoenix, Arizona 85034

phone 602-957-1800
fax 602-957-7722

OWNERSHIP OF INSTRUMENTS OF SERVICE
All reports, plans, specifications, computer files, field data, notes and other documents and instruments prepared by the design professional as instruments of service shall remain the property of the design professional. The design professional shall retain all common law, statutory and other reserved rights, including the copyright therein.




LONGBOW
MARKET PLACE
3130 N. RECKER RD. MESA, AZ.


Revisions:

Title:	SIGNAGE EXHIBIT
Date:	09-26-16
Project number:	15069.100
Drawn by:	FB
Checked by:	CC
CAD file:	
Sheet Number:	

MSP

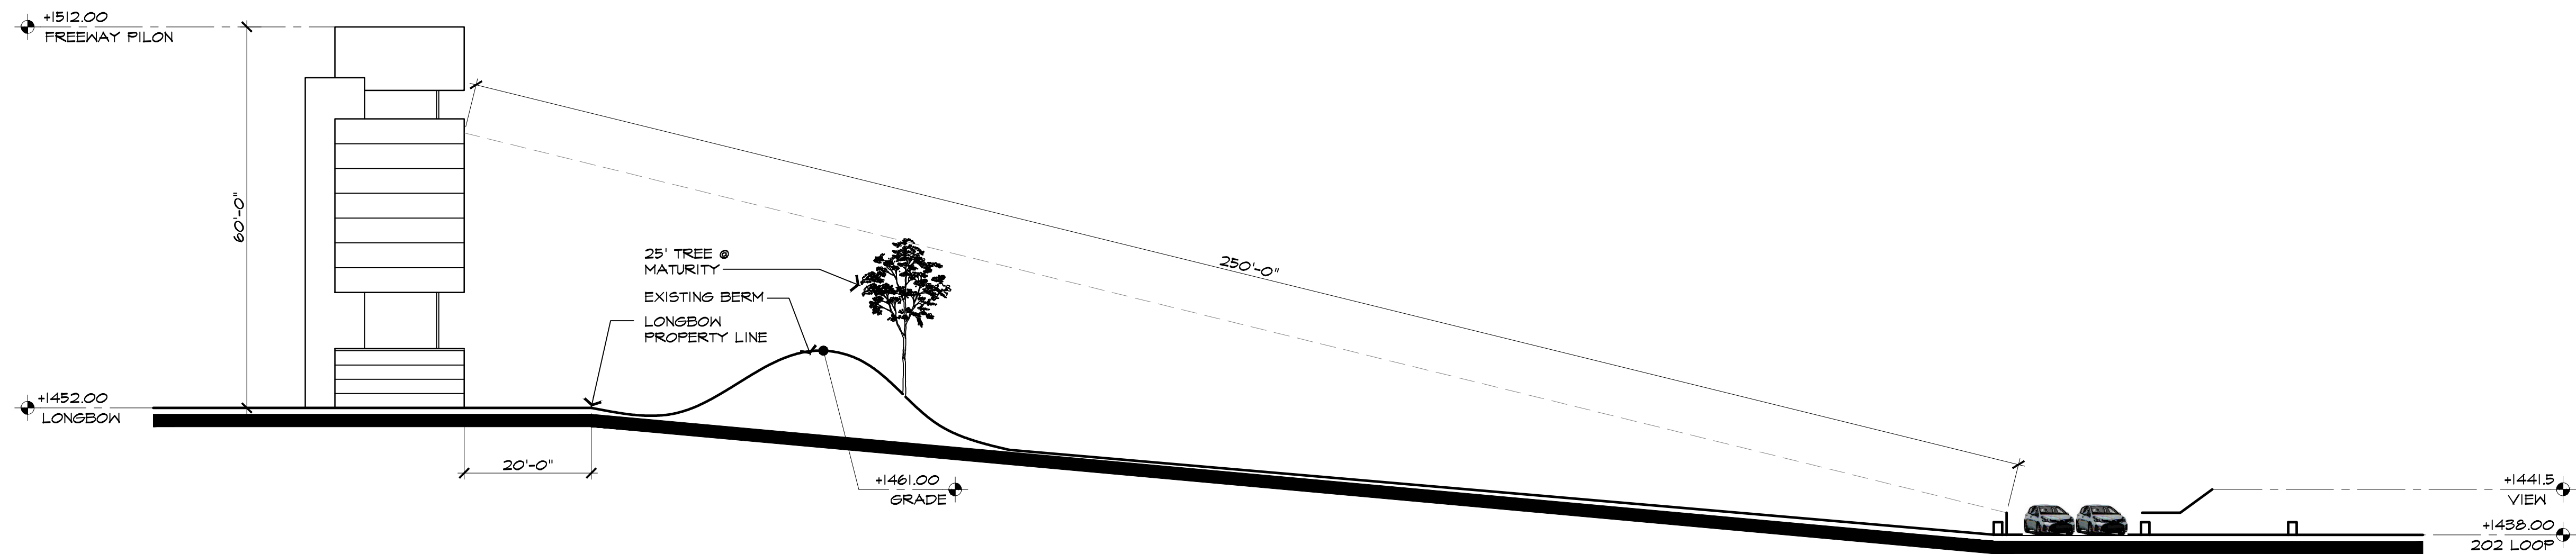

2 SITELINE @ SIGN # 2
1/16" = 1'-0"

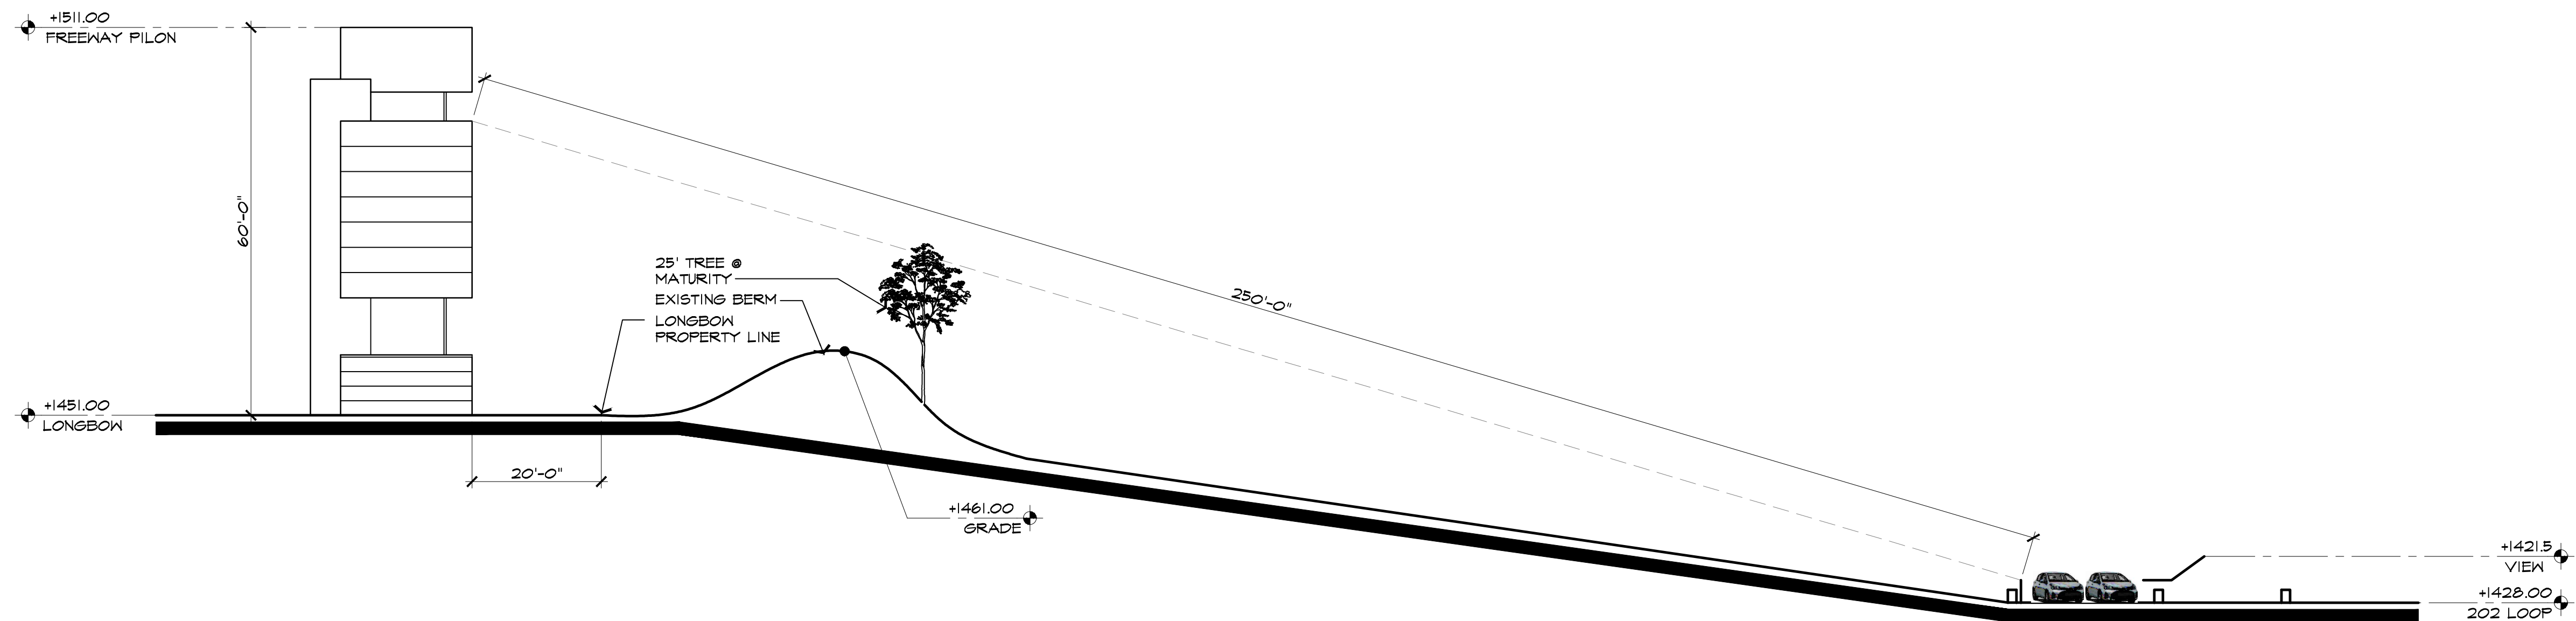

1 SITELINE @ SIGN # 1
1/16" = 1'-0"



Butler Design Group Inc
Architects & Planners

5017 East Wasington St.
Suite 107
Phoenix, Arizona 85034

phone 602-957-1800
fax 602-957-7722

OWNERSHIP OF INSTRUMENTS OF SERVICE
All reports, plans, specifications, computer files, field data,
notes and other documents and instruments prepared by
the design professional or instruments of service shall
remain the property of the design professional. The design
professional shall retain all common law, statutory and other
reserved rights, including the copyright therein.



LONGBOW
MARKETPLACE
3130 N. RECKER RD. MESA, AZ.

Revisions:

Title:	SITELIN EXHIBI
Date:	09-26-16
Project number:	15069.100
Drawn by:	FB
Checked by:	CC
CAD file:	
Sheet Number:	

SL2