


1 NORTH ELEVATION
SCALE: 3/16" = 1'-0"

GENERAL NOTES:

1. ALL ROOF TOP UNITS SHALL BE SCREENED BY THE PARAPET WALL.
2. ALL ROOF DRAINS SHALL BE INTERNAL IN THE EXTERIOR WALLS


COLORS AND MATERIALS LEGEND:

- 1 COMPOSITE METAL PANLES- COLOR SILVER
- 2 SMOOTH FINISH STUCCO- COLOR DUNN EDWARDS DE6355 - TARNISHED SILVER
- 3 SMOOTH FINISH STUCCO- COLOR DUNN EDWARD DE 6353 SILVER LINED
- 4 COMPOSITE METAL PANLES OVER STORE FRONT SYSTEM- COLOR SILVER
- 5 STORE FRONT SYSTEM- SILVER (ALUMINUM) COLOR WITH TENTED CLASS.
- 6 METAL CANOPY WITH STEEL BEAMS- COLOR DUNN EDWARD DE 6353 - SILVER LINED
- 7 INTEGRAL COLOR SMOOTH FINISH CMU- COLOR SILVER MIST BLEND
- 8 STORE FRONT SYSTEM- SILVER (ALUMINUM) COLOR WITH TENTED CLASS. AND LIGHT EFFECT
- 9 ROOF TOP UNITS. SHALL BE FULLY SCREENED
- 10 FULL CUT OFF WALL MOUNTED LIGHT FIXTUR- TYPICAL
- 11 METAL DOOR- COLOR DRAK GRAY
- 12 COMPOSITE METAL PANLES- COLOR YELLOW
- 13 COMPOSITE METAL PANLES- COLOR PURPLE

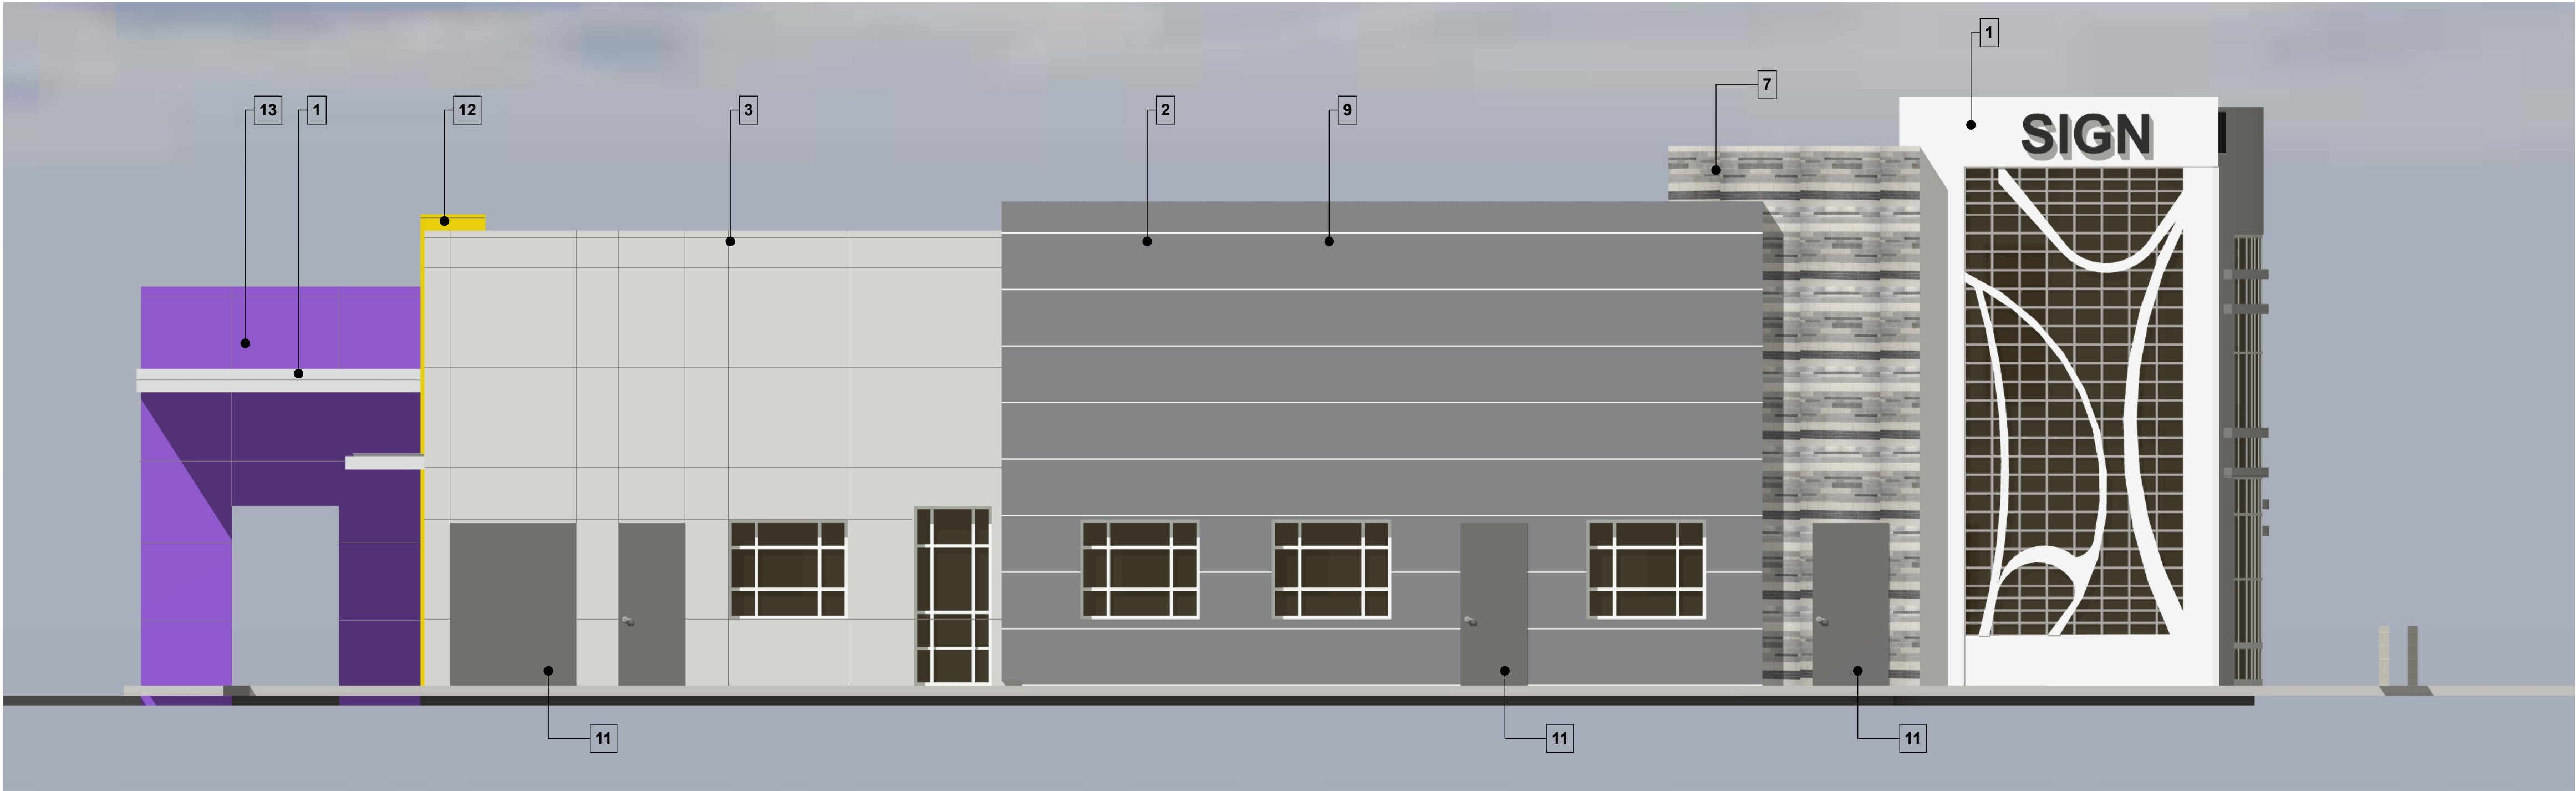

2 EAST ELEVATION
SCALE: 3/16" = 1'-0"

TAMIMI ARCHITECTS

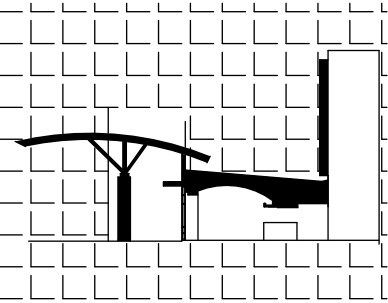

ARCHITECTURE AND PLANNING

4501 E. GOLD POPPY WAY
PHOENIX, AZ 85044



Kadija LLC

MIXED USE BUILDING ON
SOUTHERN

6465 E. SOUTHERN AVE.

MESA, AZ 85206

© 2021 this (hard copy or electronic) drawing is an instrument of service and the property of the Tamimi Architects and shall remain their property. The design professional shall not be responsible for any alterations, modifications or additions made to this drawing by any party other than the design professional. Use of this drawing shall be limited to the original site for which it was prepared and publication thereof is expressly limited to such uses, re-use or reproduction. Unless otherwise agreed in writing, design professional reserves all copyright or other proprietary interest in this drawing, and it may not be re-used for any other purpose without the design professional's written consent. Publication by any method in whole or part is prohibited without the written permission of the design professional. Any information obtained or conclusions derived from this drawing shall be at the user's sole risk.

PROJECT NUMBER
2018-001

DATE OF ISSUE
07.08.2020

REVISION NO.

DATE

PROJECT PHASE
SITE PLAN

PROJECT TEAM
Tamimi

DRAWN BY
MT

SHEET CONTENTS
colored elevations

SHEET NO.

AS-107




3 SOUTH ELEVATION
SCALE: 3/16" = 1'-0"

GENERAL NOTES:

1. ALL ROOF TOP UNITS SHALL BE SCREENED BY THE PARAPET WALL.
2. ALL ROOF DRAINS SHALL BE INTERNAL IN THE EXTERIOR WALLS


COLORS AND MATERIALS LEGEND:

- | | |
|----|--|
| 1 | COMPOSITE METAL PANLES- COLOR SILVER |
| 2 | SMOOTH FINISH STUCCO- COLOR DUNN EDWARDS DE6355 - TARNISHED SILVER |
| 3 | SMOOTH FINISH STUCCO- COLOR DUNN EDWARD DE 6353 SILVER LINED |
| 4 | COMPOSITE METAL PANLES OVER STORE FRONT SYSTEM- COLOR SILVER |
| 5 | STORE FRONT SYSTEM- SILVER (ALUMINUM) COLOR WITH TENTED CLASS. |
| 6 | METAL CANOPY WITH STEEL BEAMS- COLOR DUNN EDWARD DE 6353 - SILVER LINED |
| 7 | INTEGRAL COLOR SMOOTH FINISH CMU- COLOR SILVER MIST BLEND |
| 8 | STORE FRONT SYSTEM- SILVER (ALUMINUM) COLOR WITH TENTED CLASS. AND LIGHT EFFECT |
| 9 | ROOF TOP UNITS. SHALL BE FULLY SCREENED |
| 10 | FULL CUT OFF WALL MOUNTED LIGHT FIXTUR- TYPICAL |
| 11 | METAL DOOR- COLOR DRAK GRAY |
| 12 | COMPOSITE METAL PANLES- COLOR YELLOW |
| 13 | COMPOSITE METAL PANLES- COLOR PURPLE |

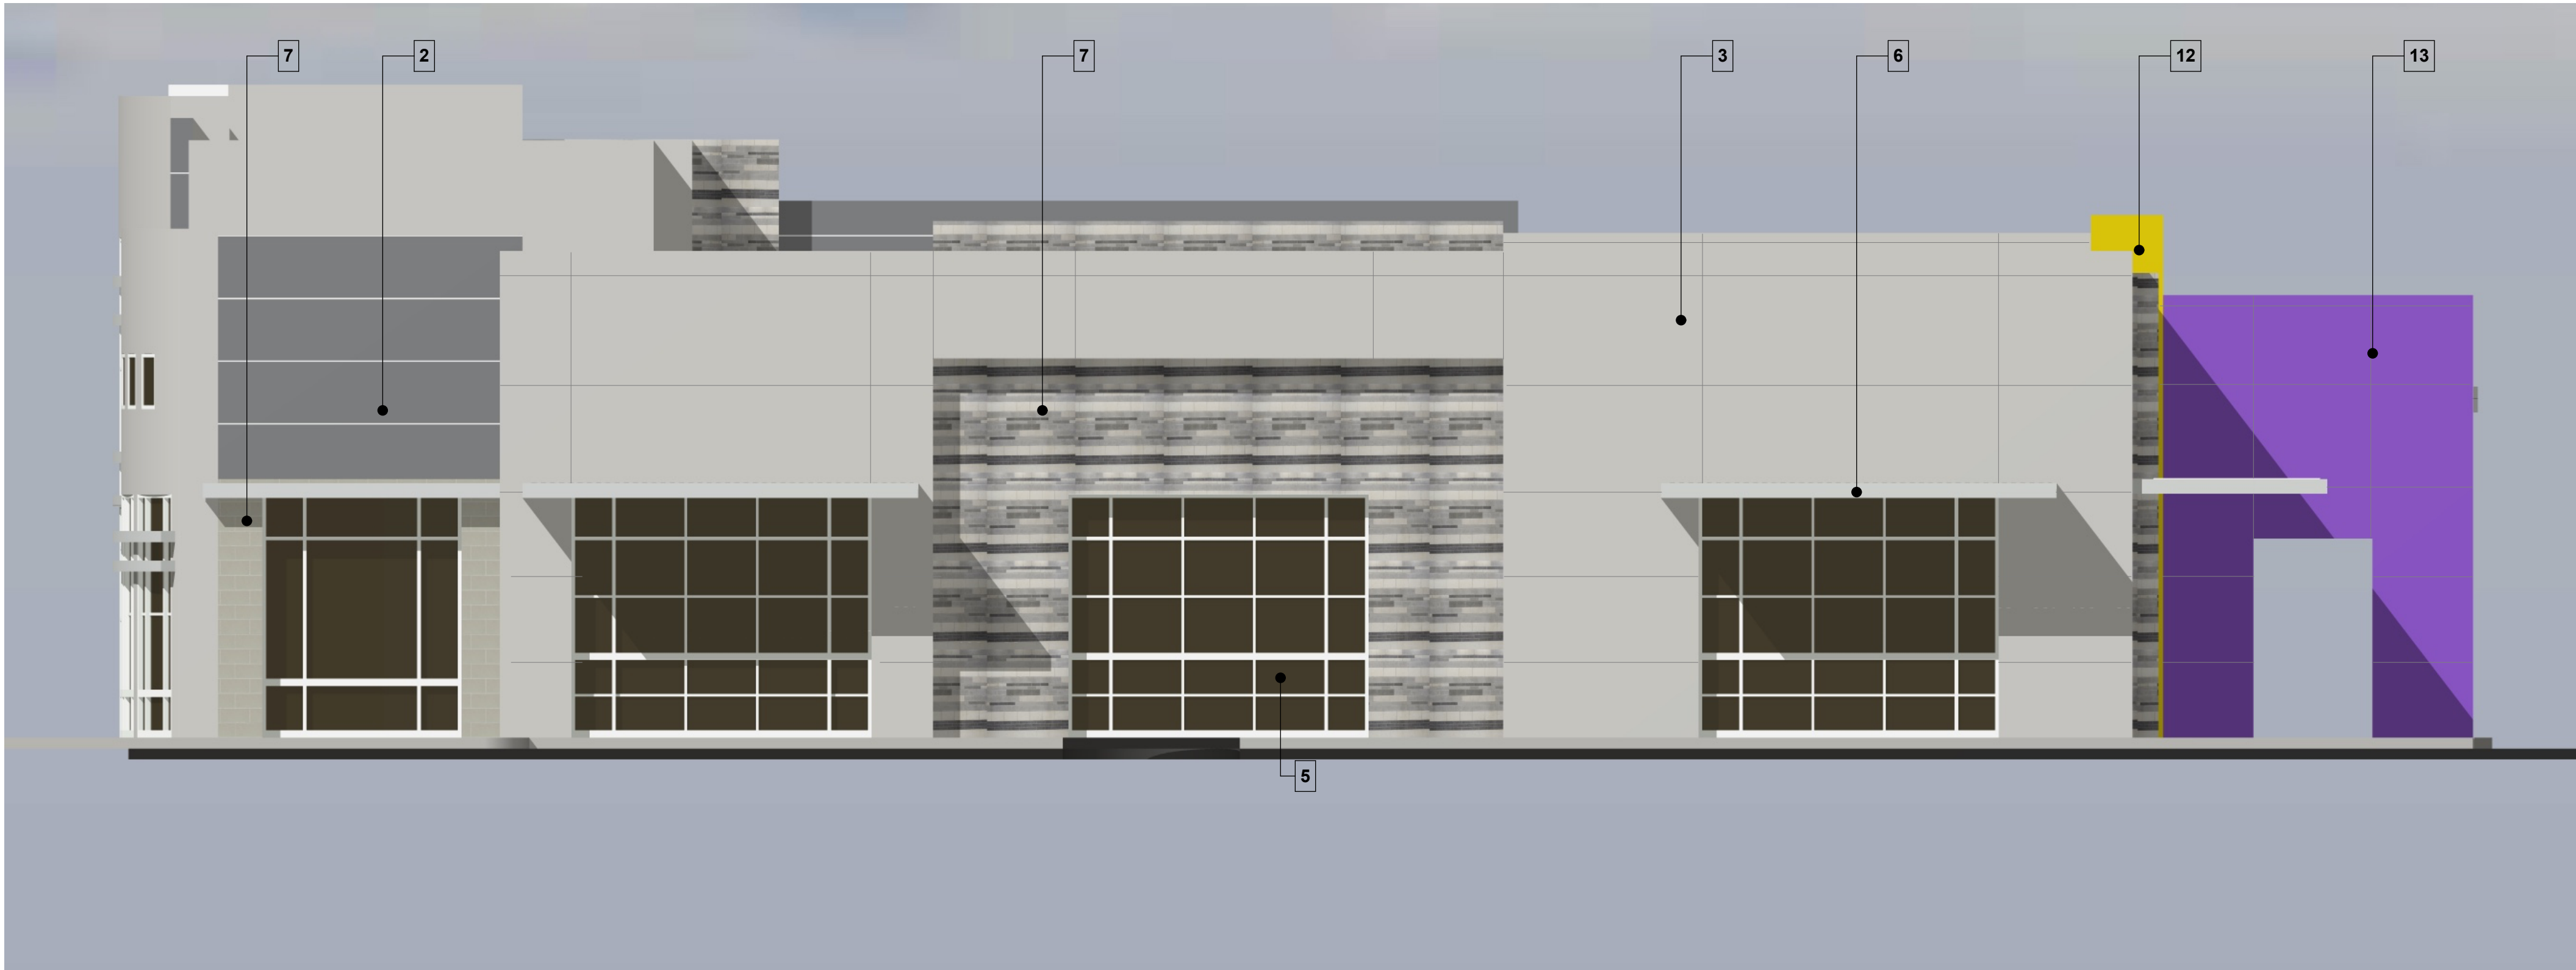


2 WEST ELEVATIONS
SCALE: 3/16" = 1'-0"

TAMIMI ARCHITECTS

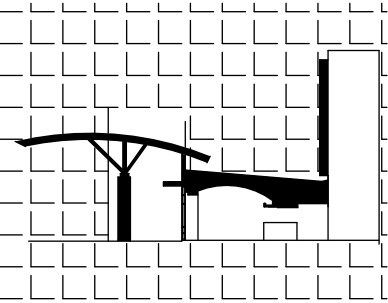

ARCHITECTURE AND PLANNING

4501 E. GOLD POPPY WAY
PHOENIX, AZ 85044

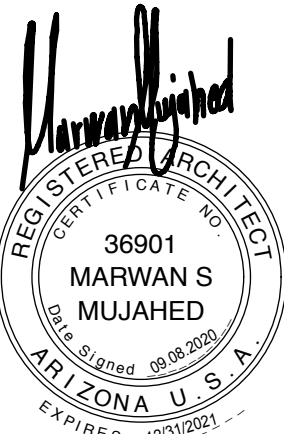

Kadija LLC
**MIXED USE BUILDING ON
SOUTHERN**
6465 E. SOUTHERN AVE.
MESA, AZ 85206

© 2021 this (hard copy or electronic) drawing is an instrument of service and the property of the Tamimi Architects and shall remain their property. The design professional shall not be responsible for any alterations, modifications or additions made to this drawing by any party other than the design professional. Use of this drawing shall be limited to the original site for which it was prepared and publication thereof is expressly limited to such uses, re-use or reproduction. Unless otherwise agreed in writing, design professional reserves all copyright or other proprietary interest in this drawing, and it may not be re-used for any other purpose without the design professional's written consent. Publication by any method in whole or part is prohibited without the written permission of the design professional. Any information obtained or conclusions derived from this drawing shall be at the user's sole risk.

PROJECT NUMBER
2018-001

DATE OF ISSUE
07.08.2020

REVISION NO.

DATE

PROJECT PHASE
SITE PLAN


PROJECT TEAM
Tamimi

DRAWN BY
MT

SHEET CONTENTS
colored elevations

SHEET NO.

AS-108

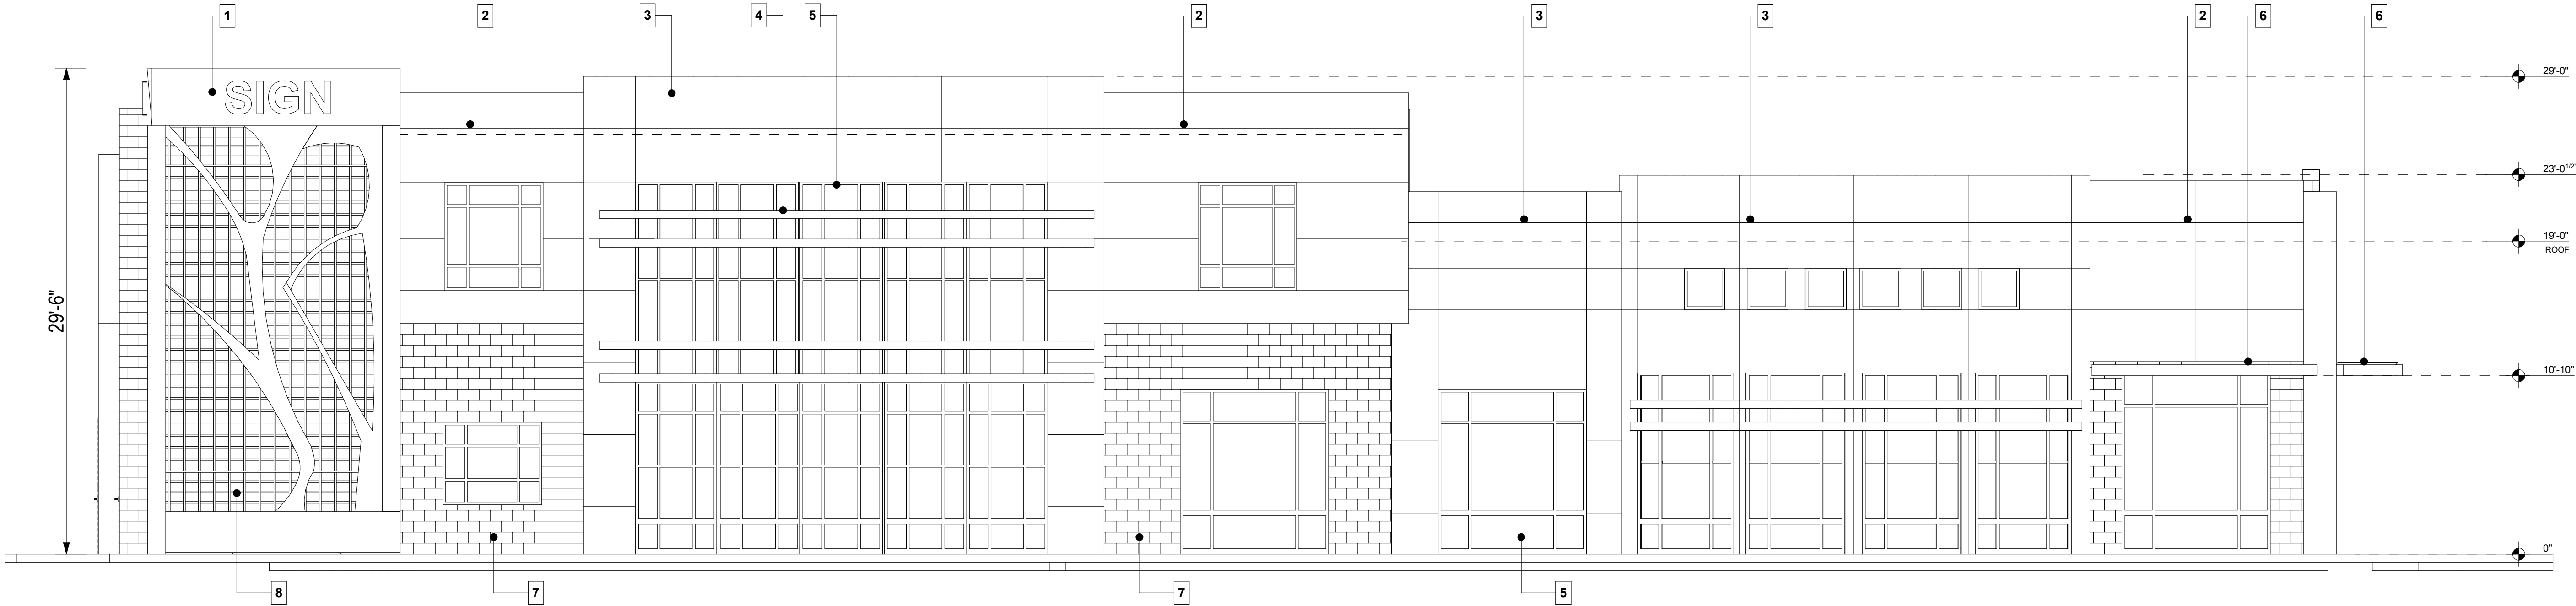


1 NORTH ELEVATION
SCALE: 3/16" = 1'-0"

GENERAL NOTES:

1. ALL ROOF TOP UNITS SHALL BE SCREENED BY THE PARAPET WALL.
2. ALL ROOF DRAINS SHALL BE INTERNAL IN THE EXTERIOR WALLS


COLORS AND MATERIALS LEGEND:

- | | |
|----|--|
| 1 | COMPOSITE METAL PANLES- COLOR SILVER |
| 2 | SMOOTH FINISH STUCCO- COLOR DUNN EDWARDS DE6355 - TARNISHED SILVER |
| 3 | SMOOTH FINISH STUCCO- COLOR DUNN EDWARD DE 6353 SILVER LINED |
| 4 | COMPOSITE METAL PANLES OVER STORE FRONT SYSTEM- COLOR SILVER |
| 5 | STORE FRONT SYSTEM- SILVER (ALUMINUM) COLOR WITH TENTED CLASS. |
| 6 | METAL CANOPY WITH STEEL BEAMS- COLOR DUNN EDWARD DE 6353 - SILVER LINED |
| 7 | INTEGRAL COLOR SMOOTH FINISH CMU- COLOR SILVER MIST BLEND |
| 8 | STORE FRONT SYSTEM- SILVER (ALUMINUM) COLOR WITH TENTED CLASS. AND LIGHT EFFECT |
| 9 | ROOF TOP UNITS. SHALL BE FULLY SCREENED |
| 10 | FULL CUT OFF WALL MOUNTED LIGHT FIXTUR- TYPICAL |
| 11 | METAL DOOR- COLOR DRAK GRAY |
| 12 | COMPOSITE METAL PANLES- COLOR YELLOW |
| 13 | COMPOSITE METAL PANLES- COLOR PURPLE |
| 14 | WALL MOUNTED LIGHT FIXTURE- TYPICAL |

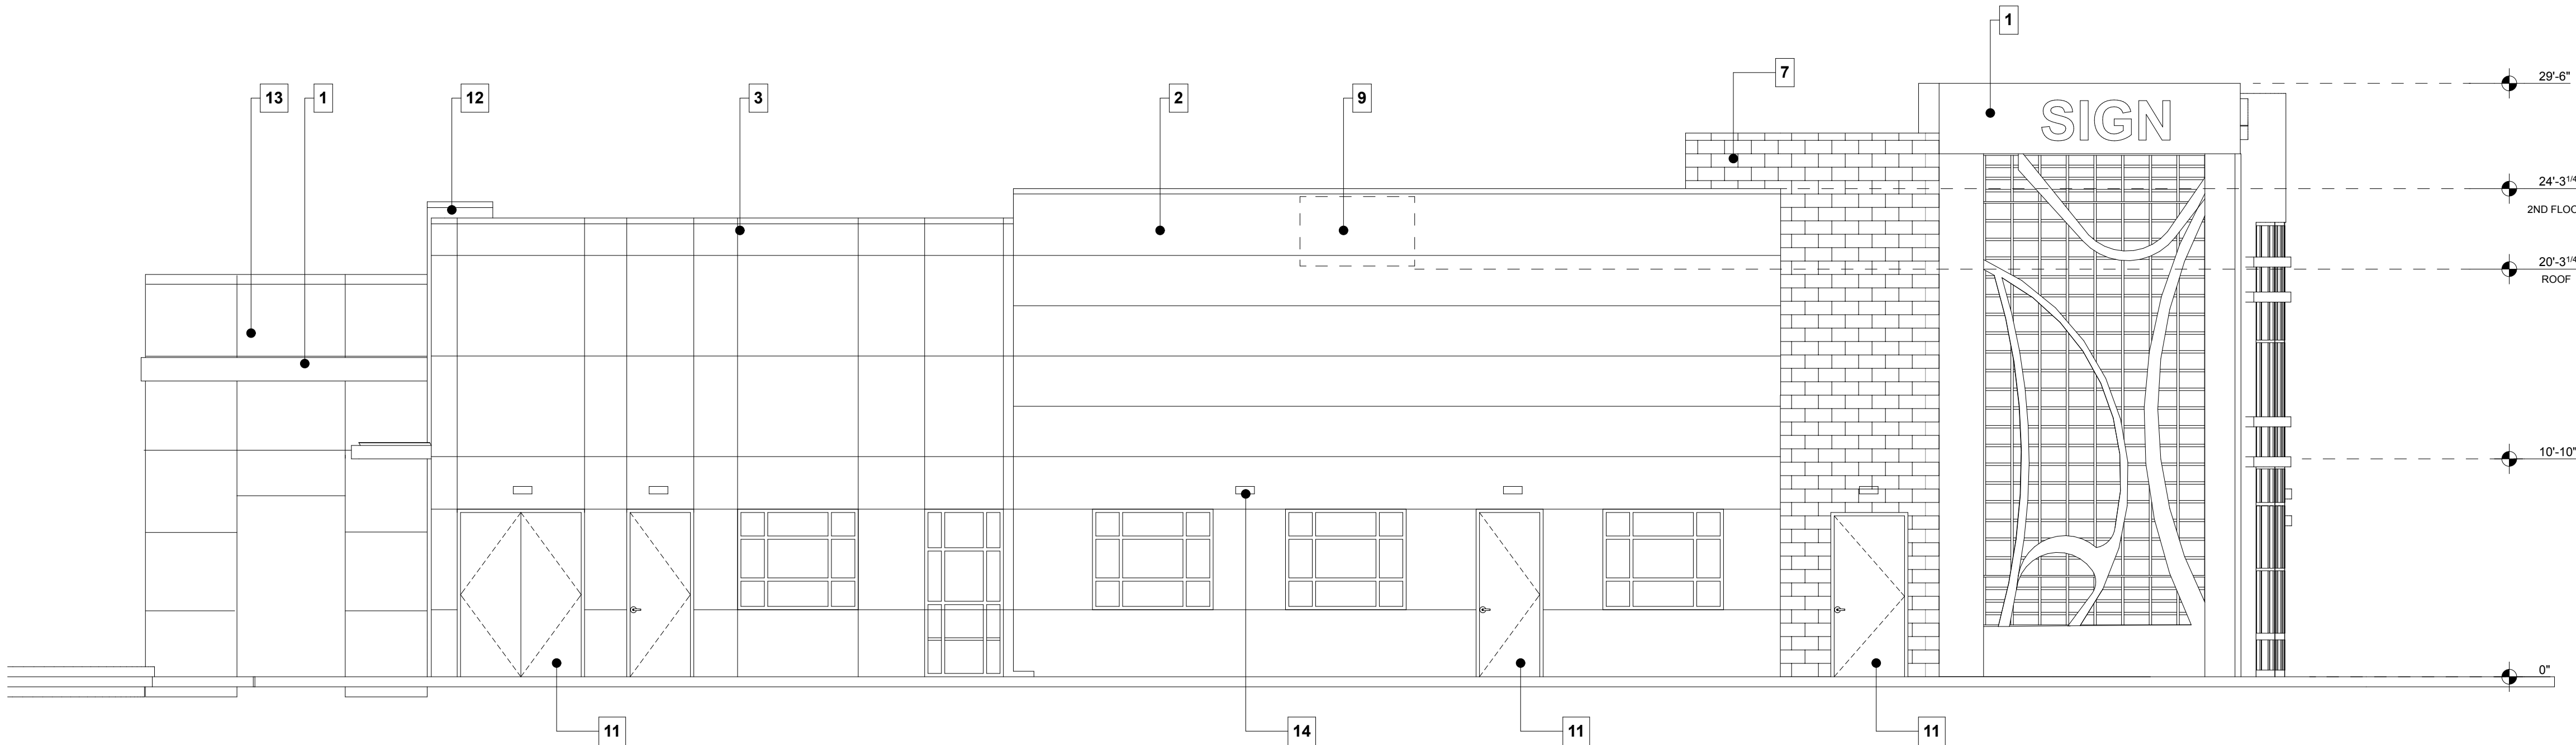

2 EAST ELEVATION
SCALE: 3/16" = 1'-0"

TAMIMI ARCHITECTS

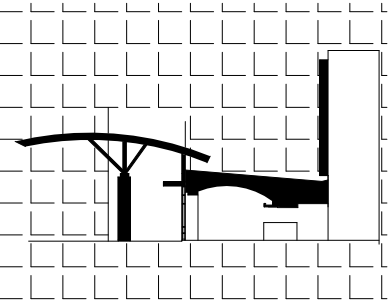

ARCHITECTURE AND PLANNING
4501 E. GOLD POPPY WAY
PHOENIX, AZ 85044



Kadija LLC

MIXED USE BUILDING ON
SOUTHERN

6465 E. SOUTHERN AVE.
MESA, AZ 85206

© 2021 this (hard copy or electronic) drawing is an instrument of service and the property of the Tamimi Architects and shall remain their property. The design professional shall not be responsible for any alterations, modifications or additions made to this drawing by any party other than the design professional. Use of this drawing shall be limited to the original site for which it was prepared and publication thereof is expressly limited to such uses, re-use or reproduction. Unless otherwise agreed in writing, design professional reserves all copyright or other proprietary interest in this drawing, and it may not be re-used for any other purpose without the design professional's written consent. Publication by any method in whole or part is prohibited without the written permission of the design professional. Any information obtained or conclusions derived from this drawing shall be at the user's sole risk.

PROJECT NUMBER
2018-001

DATE OF ISSUE
07.08.2020

REVISION NO.

DATE

PROJECT PHASE
SITE PLAN


PROJECT TEAM
Tamimi

DRAWN BY
MT

SHEET CONTENTS
elevations

SHEET NO.

AS-105

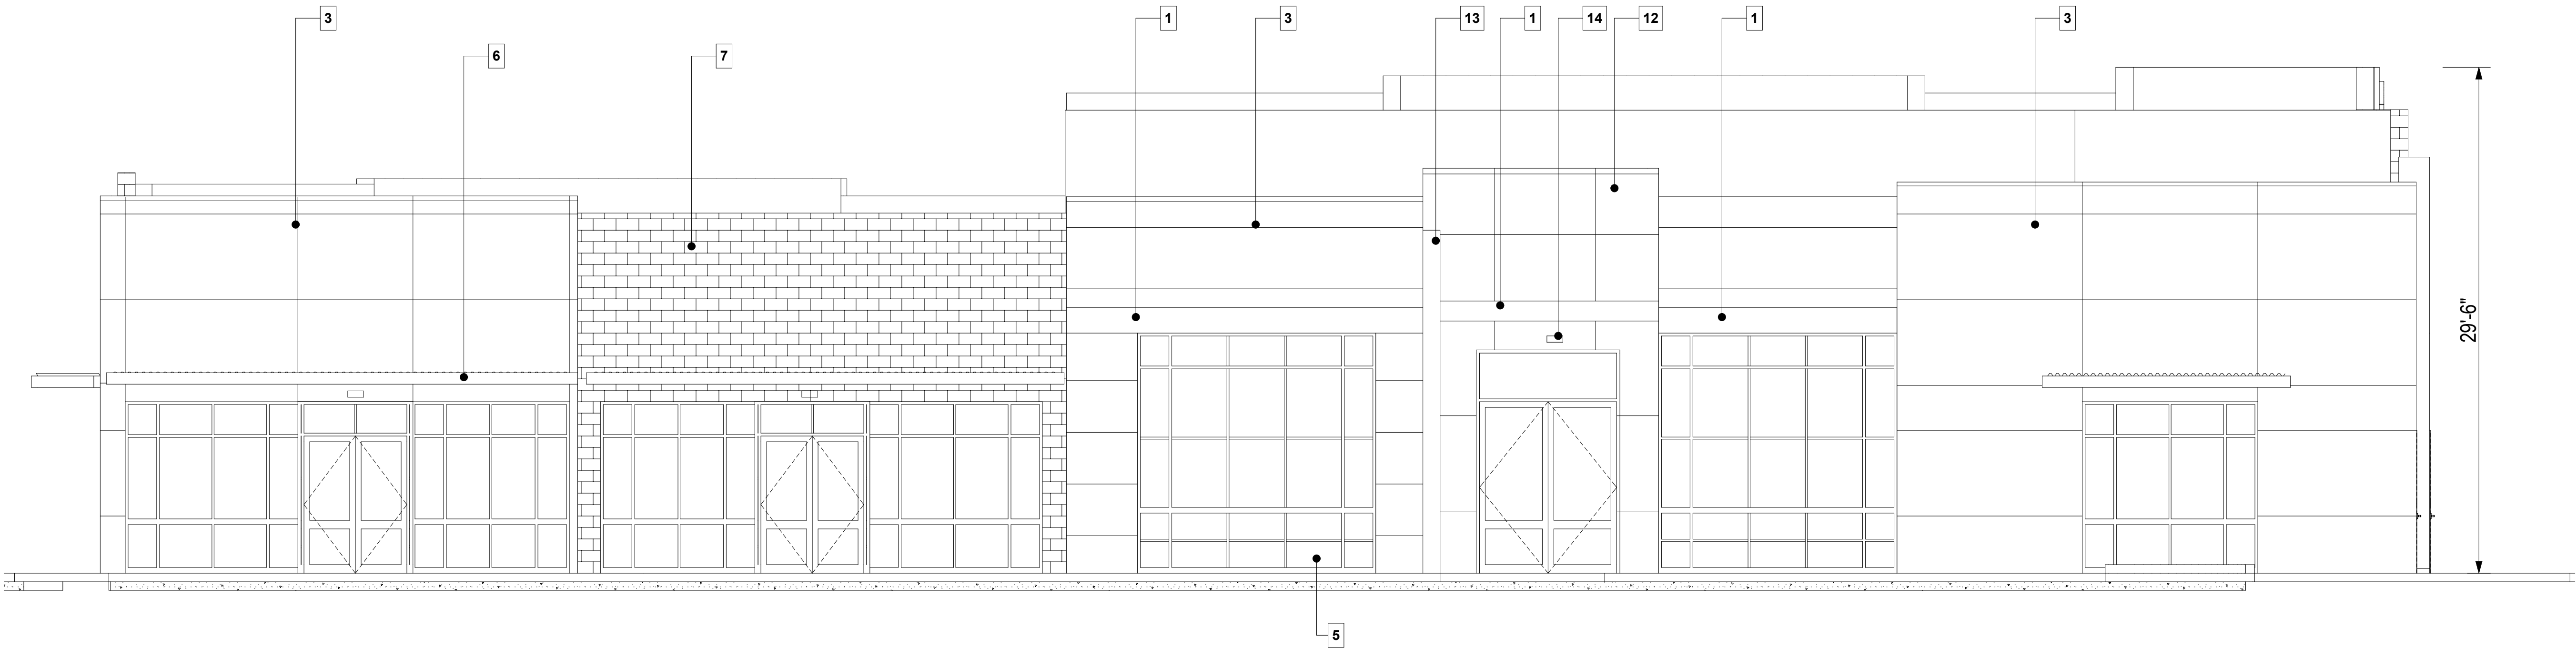

1 SOUTH ELEVATION


SCALE: 3/16" = 1'-0"

GENERAL NOTES:

1. ALL ROOF TOP UNITS SHALL BE SCREENED BY THE PARAPET WALL.
2. ALL ROOF DRAINS SHALL BE INTERNAL IN THE EXTERIOR WALLS

COLORS AND MATERIALS LEGEND:


- | | |
|----|--|
| 1 | COMPOSITE METAL PANLES- COLOR SILVER |
| 2 | SMOOTH FINISH STUCCO- COLOR DUNN EDWARDS DE6355 - TARNISHED SILVER |
| 3 | SMOOTH FINISH STUCCO- COLOR DUNN EDWARD DE 6353 SILVER LINED |
| 4 | COMPOSITE METAL PANLES OVER STORE FRONT SYSTEM- COLOR SILVER |
| 5 | STORE FRONT SYSTEM- SILVER (ALUMINUM) COLOR WITH TENTED CLASS. |
| 6 | METAL CANOPY WITH STEEL BEAMS- COLOR DUNN EDWARD DE 6353 - SILVER LINED |
| 7 | INTEGRAL COLOR SMOOTH FINISH CMU- COLOR SILVER MIST BLEND |
| 8 | STORE FRONT SYSTEM- SILVER (ALUMINUM) COLOR WITH TENTED CLASS. AND LIGHT EFFECT |
| 9 | ROOF TOP UNITS. SHALL BE FULLY SCREENED |
| 10 | FULL CUT OFF WALL MOUNTED LIGHT FIXTUR- TYPICAL |
| 11 | METAL DOOR- COLOR DRAK GRAY |
| 12 | COMPOSITE METAL PANLES- COLOR YELLOW |
| 13 | COMPOSITE METAL PANLES- COLOR PURPLE |
| 14 | WALL MOUNTED LIGHT FIXTURE- TYPICAL |

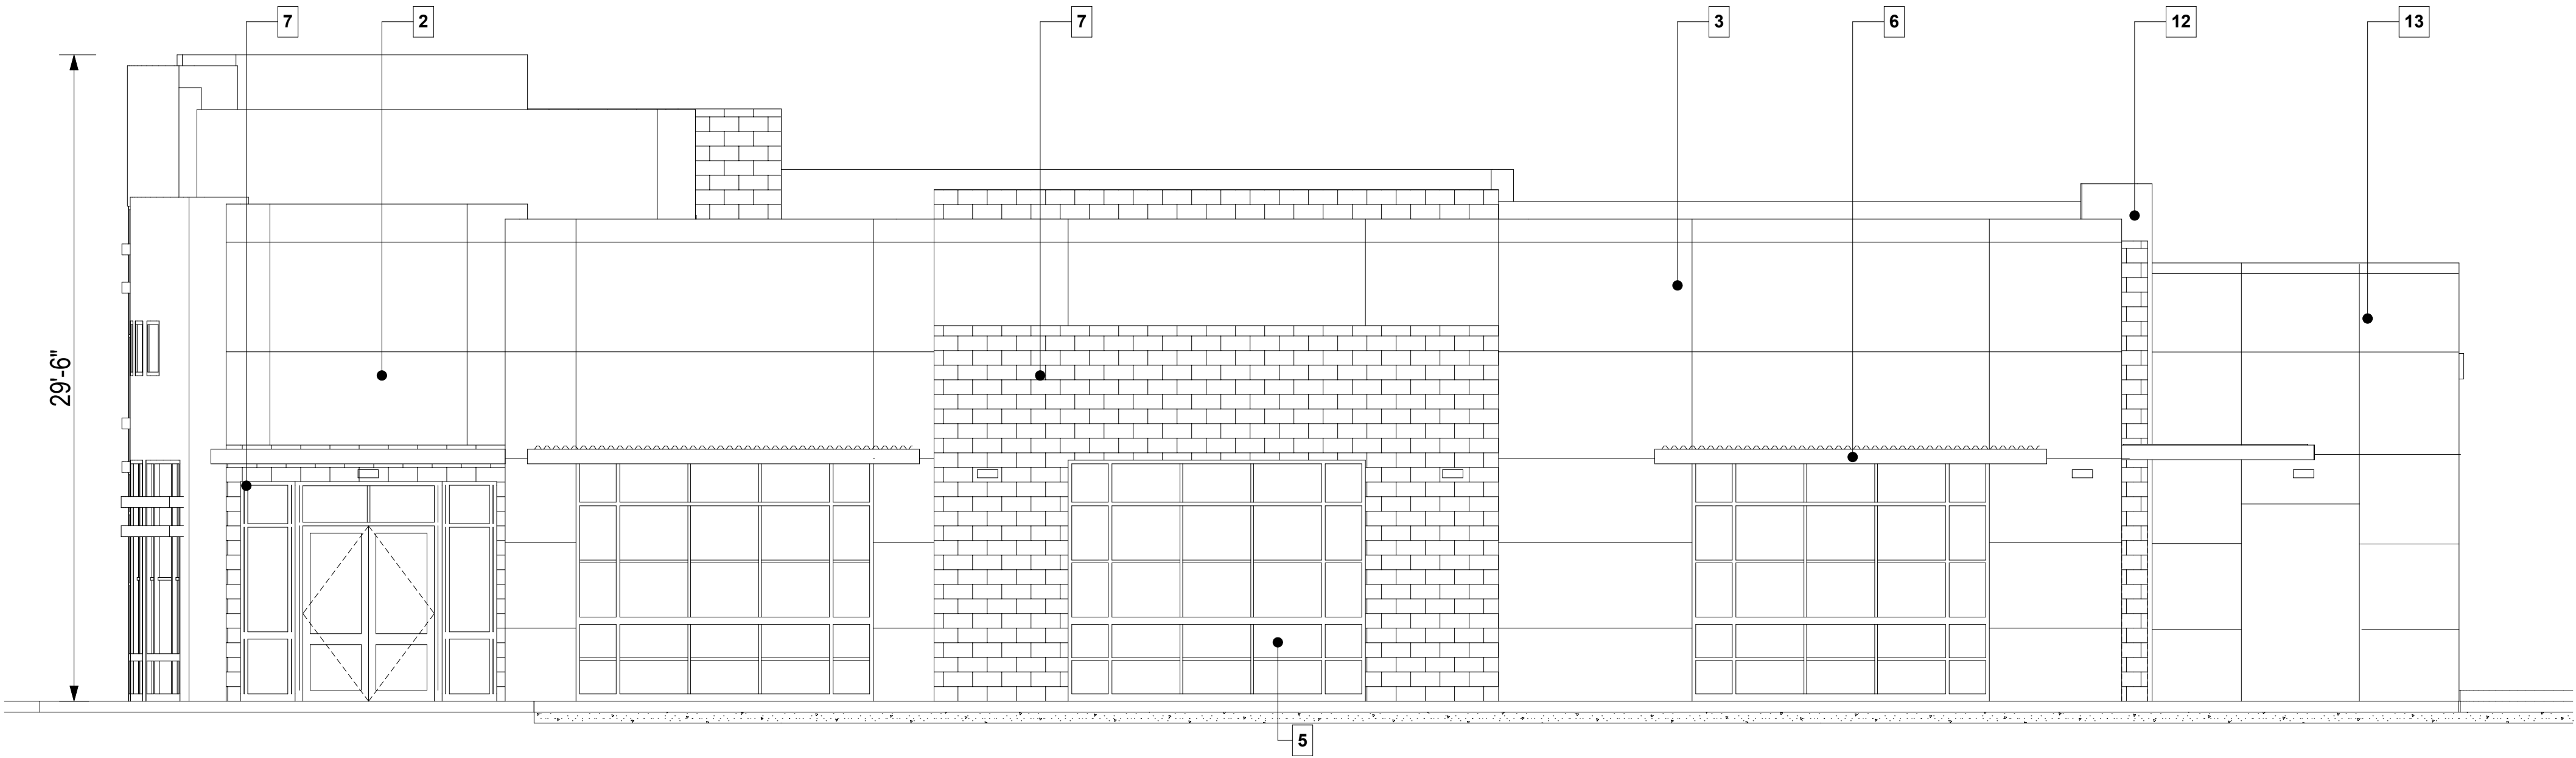

2 WEST ELEVATIONS


SCALE: 3/16" = 1'-0"

TAMIMI ARCHITECTS

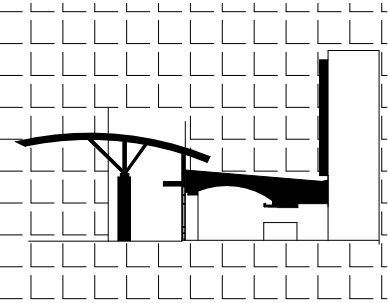

ARCHITECTURE AND PLANNING

4501 E. GOLD POPPY WAY
PHOENIX, AZ 85044

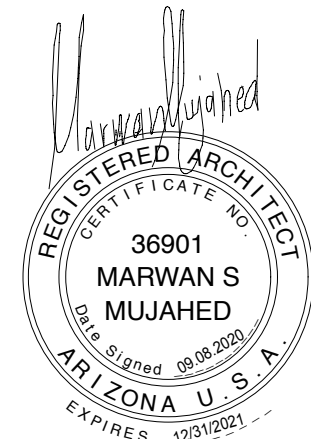

Kadija LLC

MIXED USE BUILDING ON
SOUTHERN

6465 E. SOUTHERN AVE.
MESA, AZ 85206

© 2021 this (hard copy or electronic) drawing is an instrument of service and the property of the Tamimi Architects and shall remain their property. The design professional shall not be responsible for any alterations, modifications or additions made to this drawing by any party other than the design professional. Use of this drawing shall be limited to the original site for which it was prepared and publication thereof is expressly limited to such uses, re-use or reproduction. Unless otherwise agreed in writing, design professional reserves all copyright or other proprietary interest in this drawing, and it may not be re-used for any other purpose without the design professional's written consent. Publication by any method in whole or part is prohibited without the written permission of the design professional. Any information obtained or conclusions derived from this drawing shall be at the user's sole risk.

PROJECT NUMBER
2018-001

DATE OF ISSUE
07.08.2020

REVISION NO.

DATE

PROJECT PHASE
SITE PLAN

PROJECT TEAM
Tamimi

DRAWN BY
MT

SHEET CONTENTS
elevations

SHEET NO.

AS-106