

NO.	DATE	DESCRIPTION

PROJECT NAME  
**WOODSPRING SUITES  
HOTEL BASELINE & MESA**

PROJECT ADDRESS  
NORTHEAST CORNER OF MESA  
DRIVE & BASELINE ROAD  
MESA, ARIZONA 85204



Drawn By:

BP

Checked By:

FM

Document Date:

09/08/2020

PROTOCOLS:

WSS\_v4\_2019.1 (01/31/19)

BULLETIN THROUGH:

WSS\_v2\_B08


PROJECT NO.

PROFESSIONAL SEAL:




**WEST ELEVATION**

SCALE: 3/32" = 1'-0"

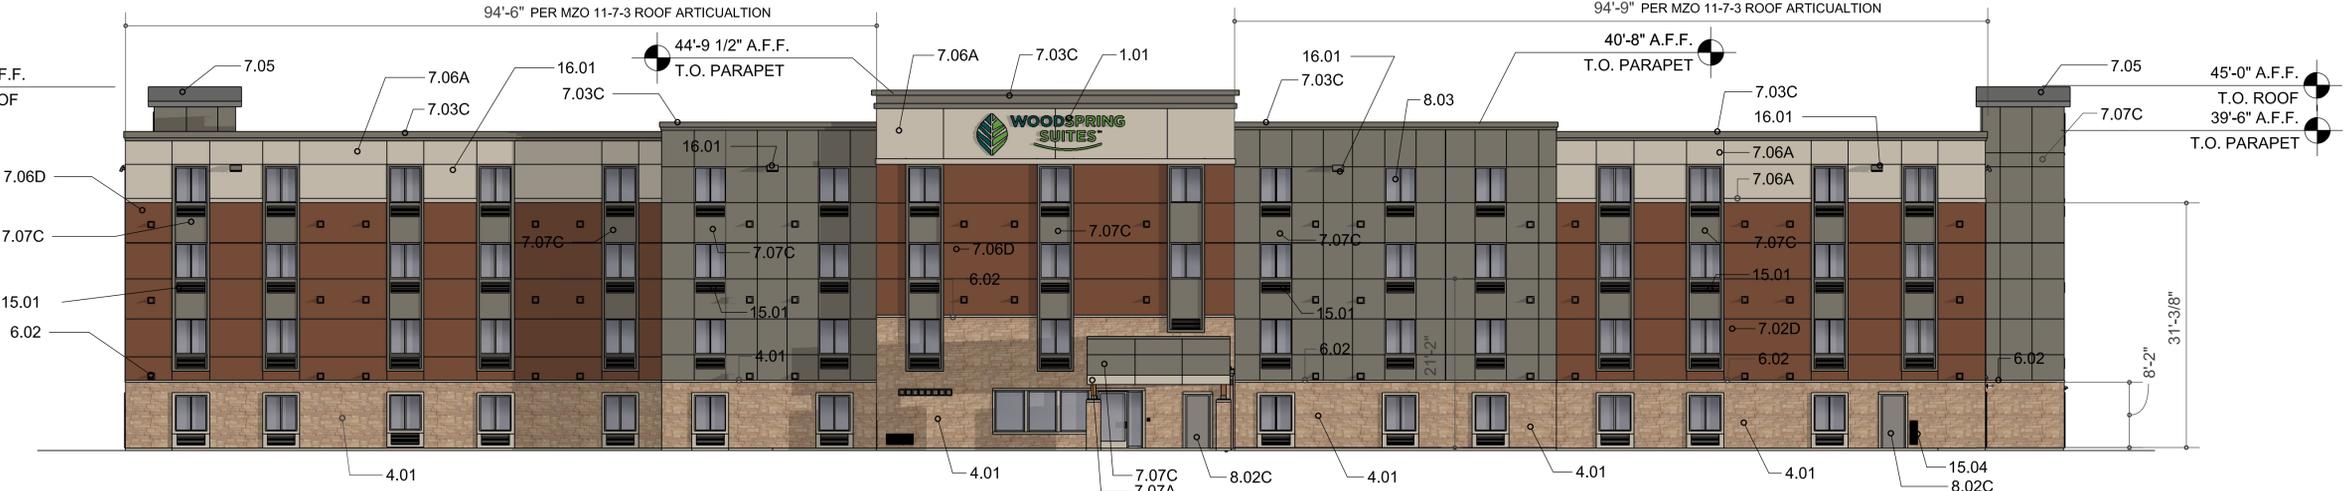

**EAST ELEVATION**


SCALE: 3/32" = 1'-0"

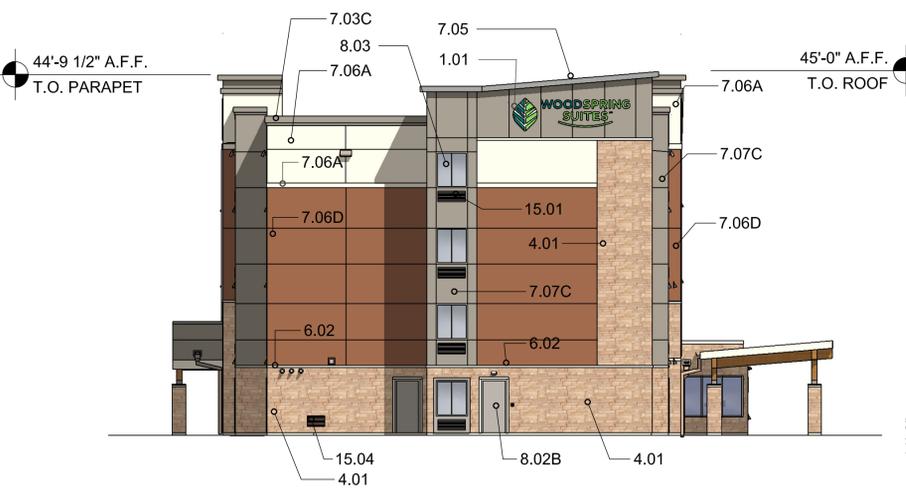

**NORTH ELEVATION**

SCALE: 3/32" = 1'-0"

PER MZO 11-7-3 NO MORE THAN 50% OF THE TOTAL FACADE IS COVERED BY ONE SINGLE MATERIAL

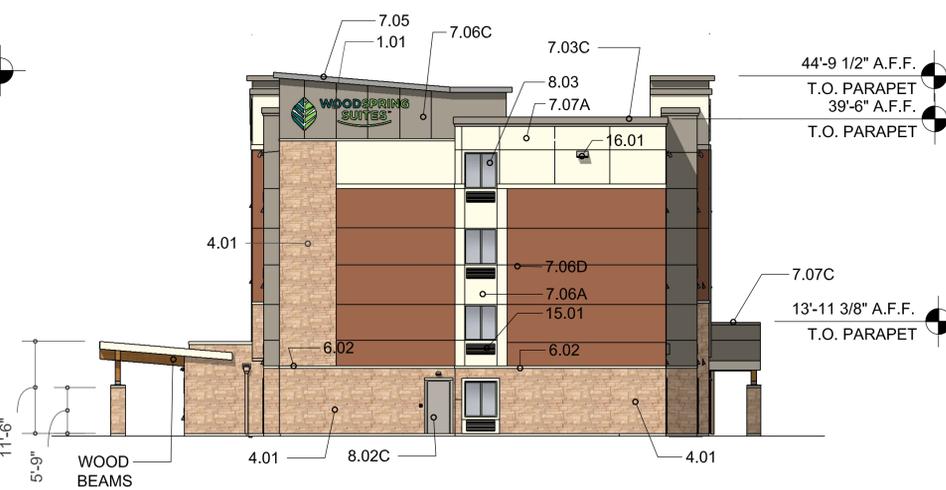

**SOUTH ELEVATION**

SCALE: 3/32" = 1'-0"

PER MZO 11-7-3 NO MORE THAN 50% OF THE TOTAL FACADE IS COVERED BY ONE SINGLE MATERIAL

**KEYNOTE LEGEND**

1.01	SIGNAGE BY OWNER; UNDER SEPARATE PERMIT
4.01	MANUFACTURED STONE VENEER: ELDORADO STONE - MOUNTAIN LEDGE - YUKON
5.01	NOT USED
6.01	CEMENT BOARD TRIM: 5/4"x4"
6.02	MANUFACTURED STONE CAP
6.03	NOT USED
6.06	NOT USED
7.01	NOT USED
7.02	NOT USED
7.03	PRE-FINISHED METAL COPING
7.04	NOT USED
7.05	MEMBRANE ROOF
7.06	1/2" STUCCO OVER METAL LATH
7.07	FIBER CEMENT BOARD
8.02	HOLLOW METAL DOOR
8.03	SLIDING WINDOW, TYP.: SEE SPECS
15.01	THRU-WALL HVAC UNIT
15.04	MECHANICAL LOUVERS; REF MECH. DWGS. MILL ALUMINUM FINISH
16.01	LIGHT WALL PACK, MOUNT 35'-0" TO CENTER OF FIXTURE, REF ELEC. DWGS.

**COLOR SCHEDULE**

A	COLOR: "MEDICHI IVORY" SW#7558
B	COLOR: NOT USED
C	COLOR: "MOTH WING" SW#9174
D	COLOR: "REYNARD" SW#6348

\*NOTE: TOP OFF ROOF IS BELOW 40'-0"  
NO MECHANICAL EQUIPMENT ARE LOCATED ON THE ROOF

STONE VENEER AREA = 595 SF = 30%  
STUCCO (A&C) AREA = 1,000 SF = 49%  
FIBER CEMENT BOARD (D) AREA = 336 SF = 17%  
GLASS AREA = 72 SF = 4%  
TOTAL NORTH FACADE AREA = 2,003 SF

STONE VENEER AREA = 595 SF = 30%  
STUCCO (A&C) AREA = 865 SF = 43%  
FIBER CEMENT BOARD = 468 SF = 23%  
GLASS AREA = 72 SF = 4%  
TOTAL SOUTH FACADE AREA = 2,000 SF

SHEET TITLE:  
EXTERIOR ELEVATIONS

SHEET NO.

**A2.1**