



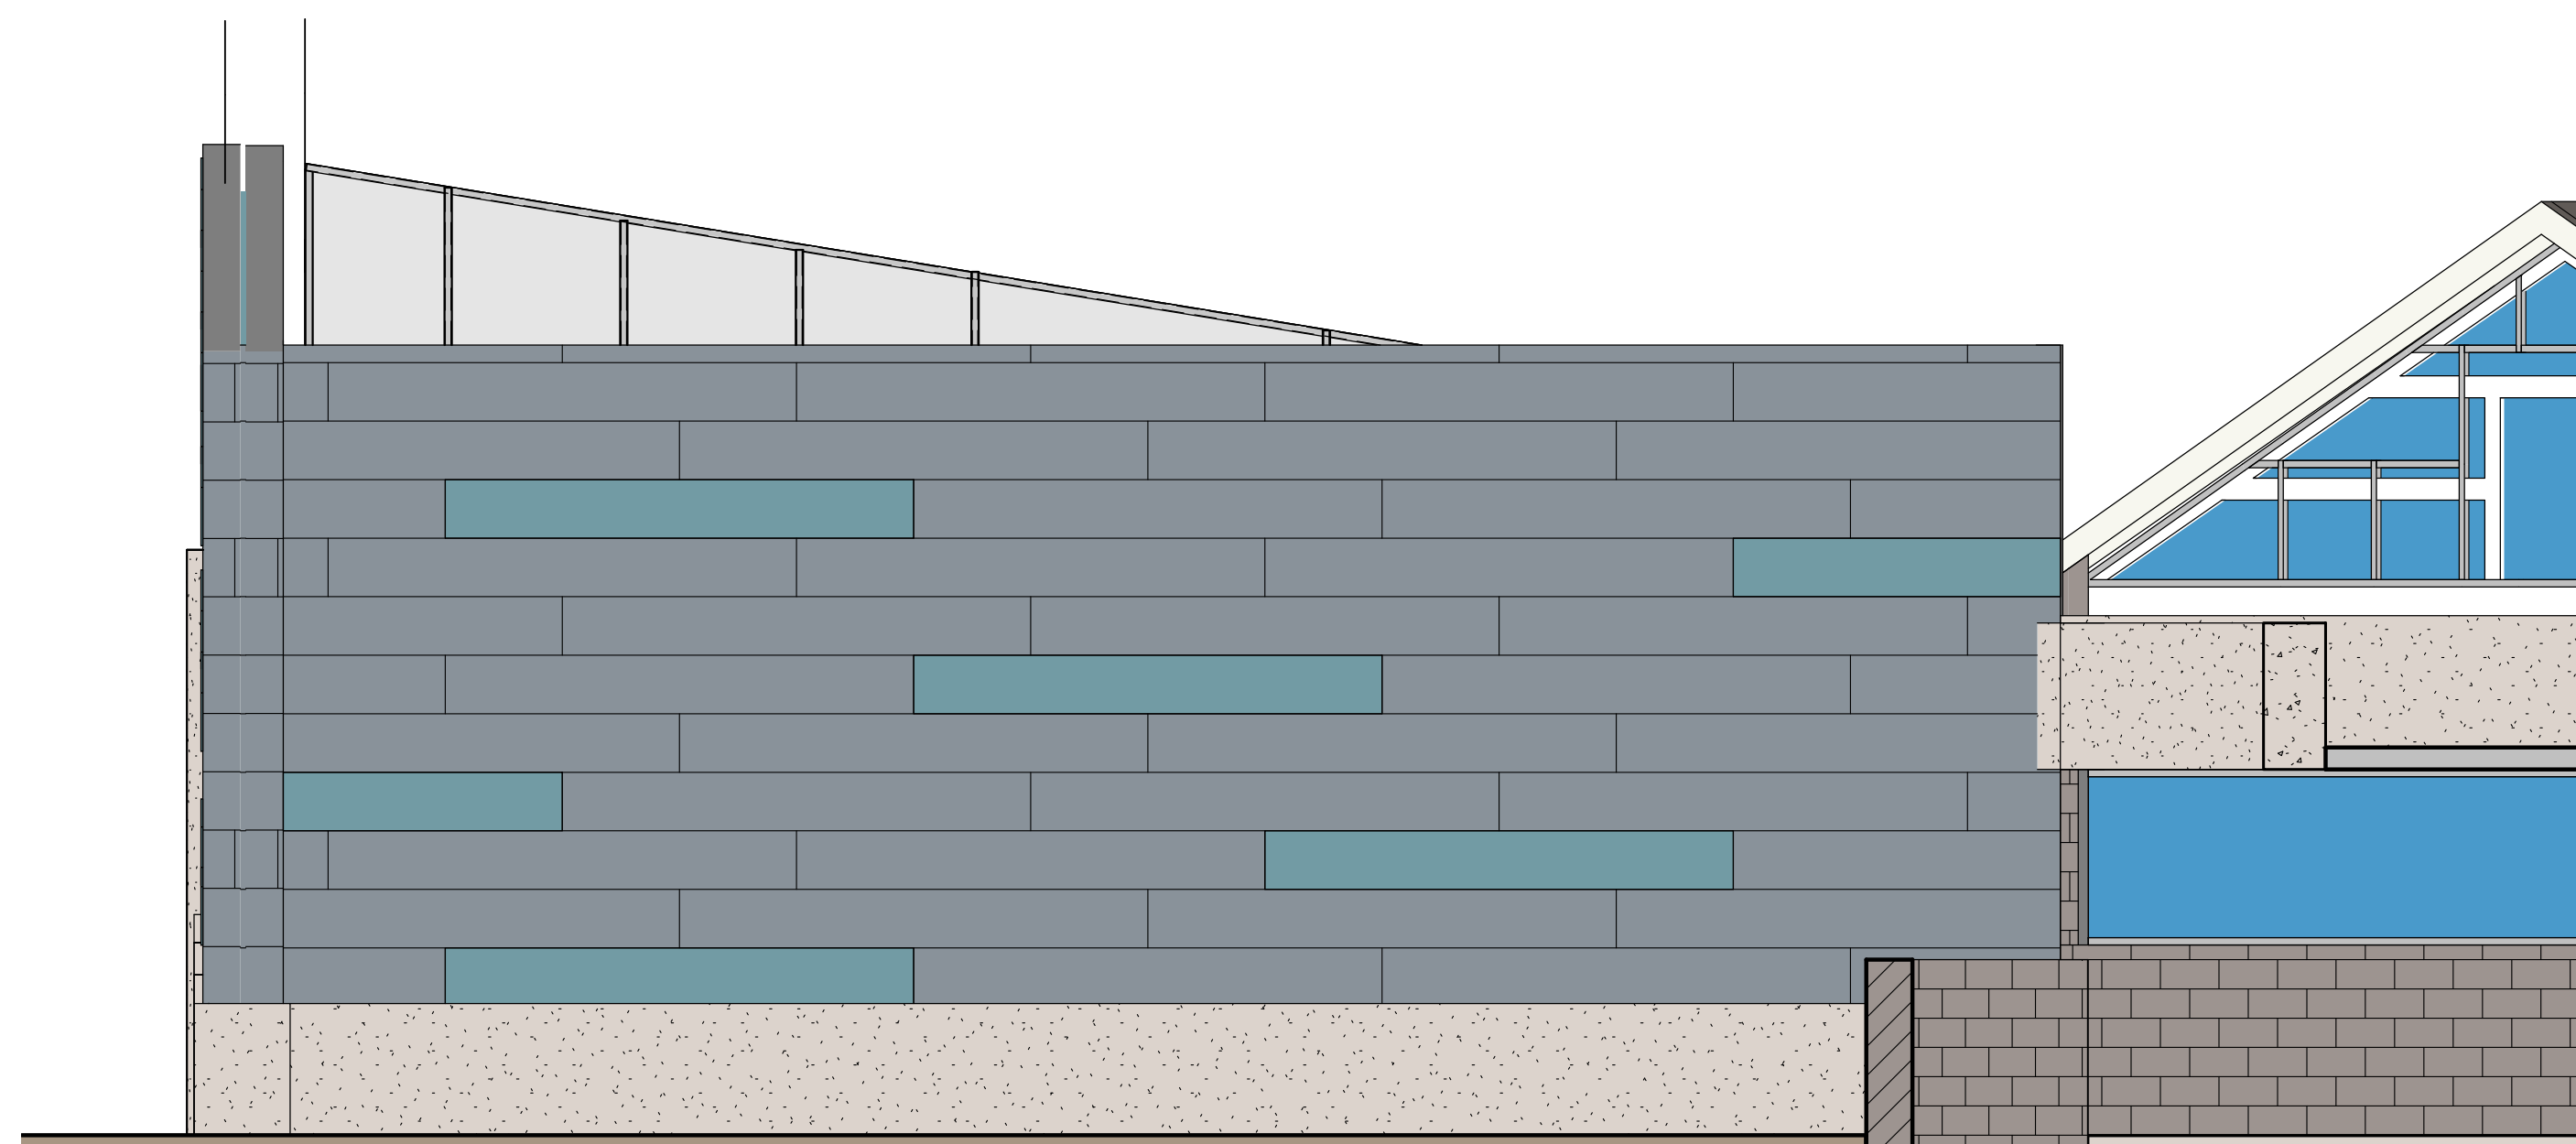

SOUTHWEST ELEVATION

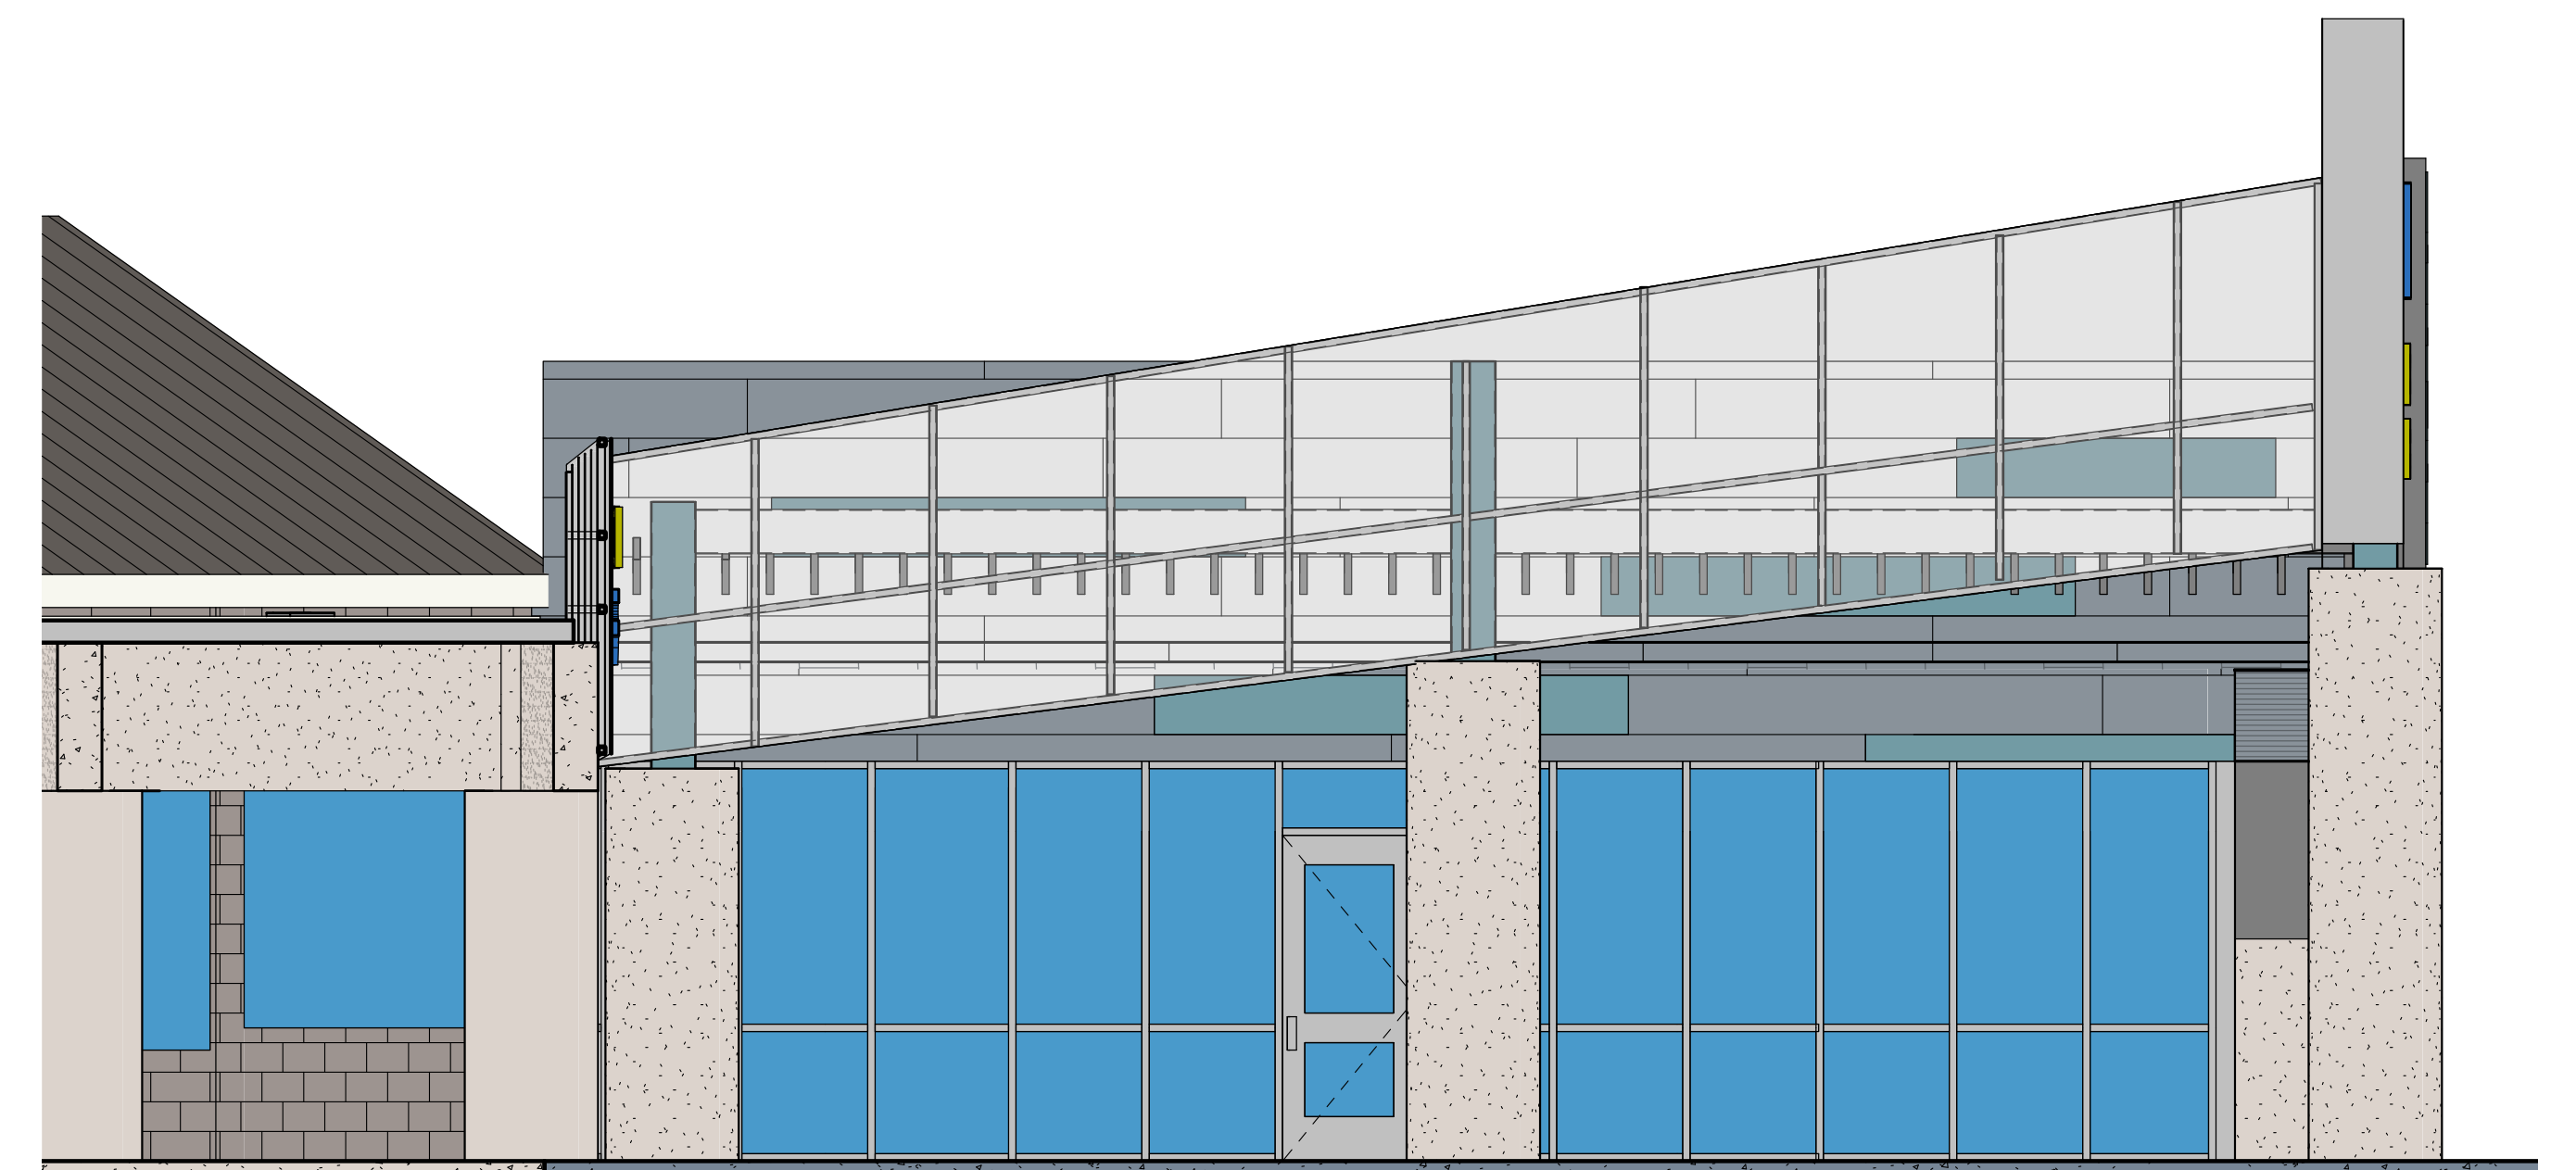


SOUTHEAST ELEVATION



NORTHWEST ELEVATION

BUILDING ELEVATIONS

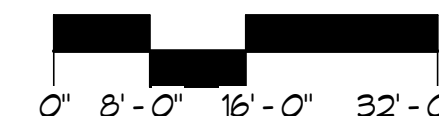



DOBSON RANCH LIBRARY IMPROVEMENTS


CITY OF MESA




DOBSON RANCH LIBRARY IMPROVEMENTS

CITY OF MESA


DATE: 12/18/2020 12:36:03
FILE: PM

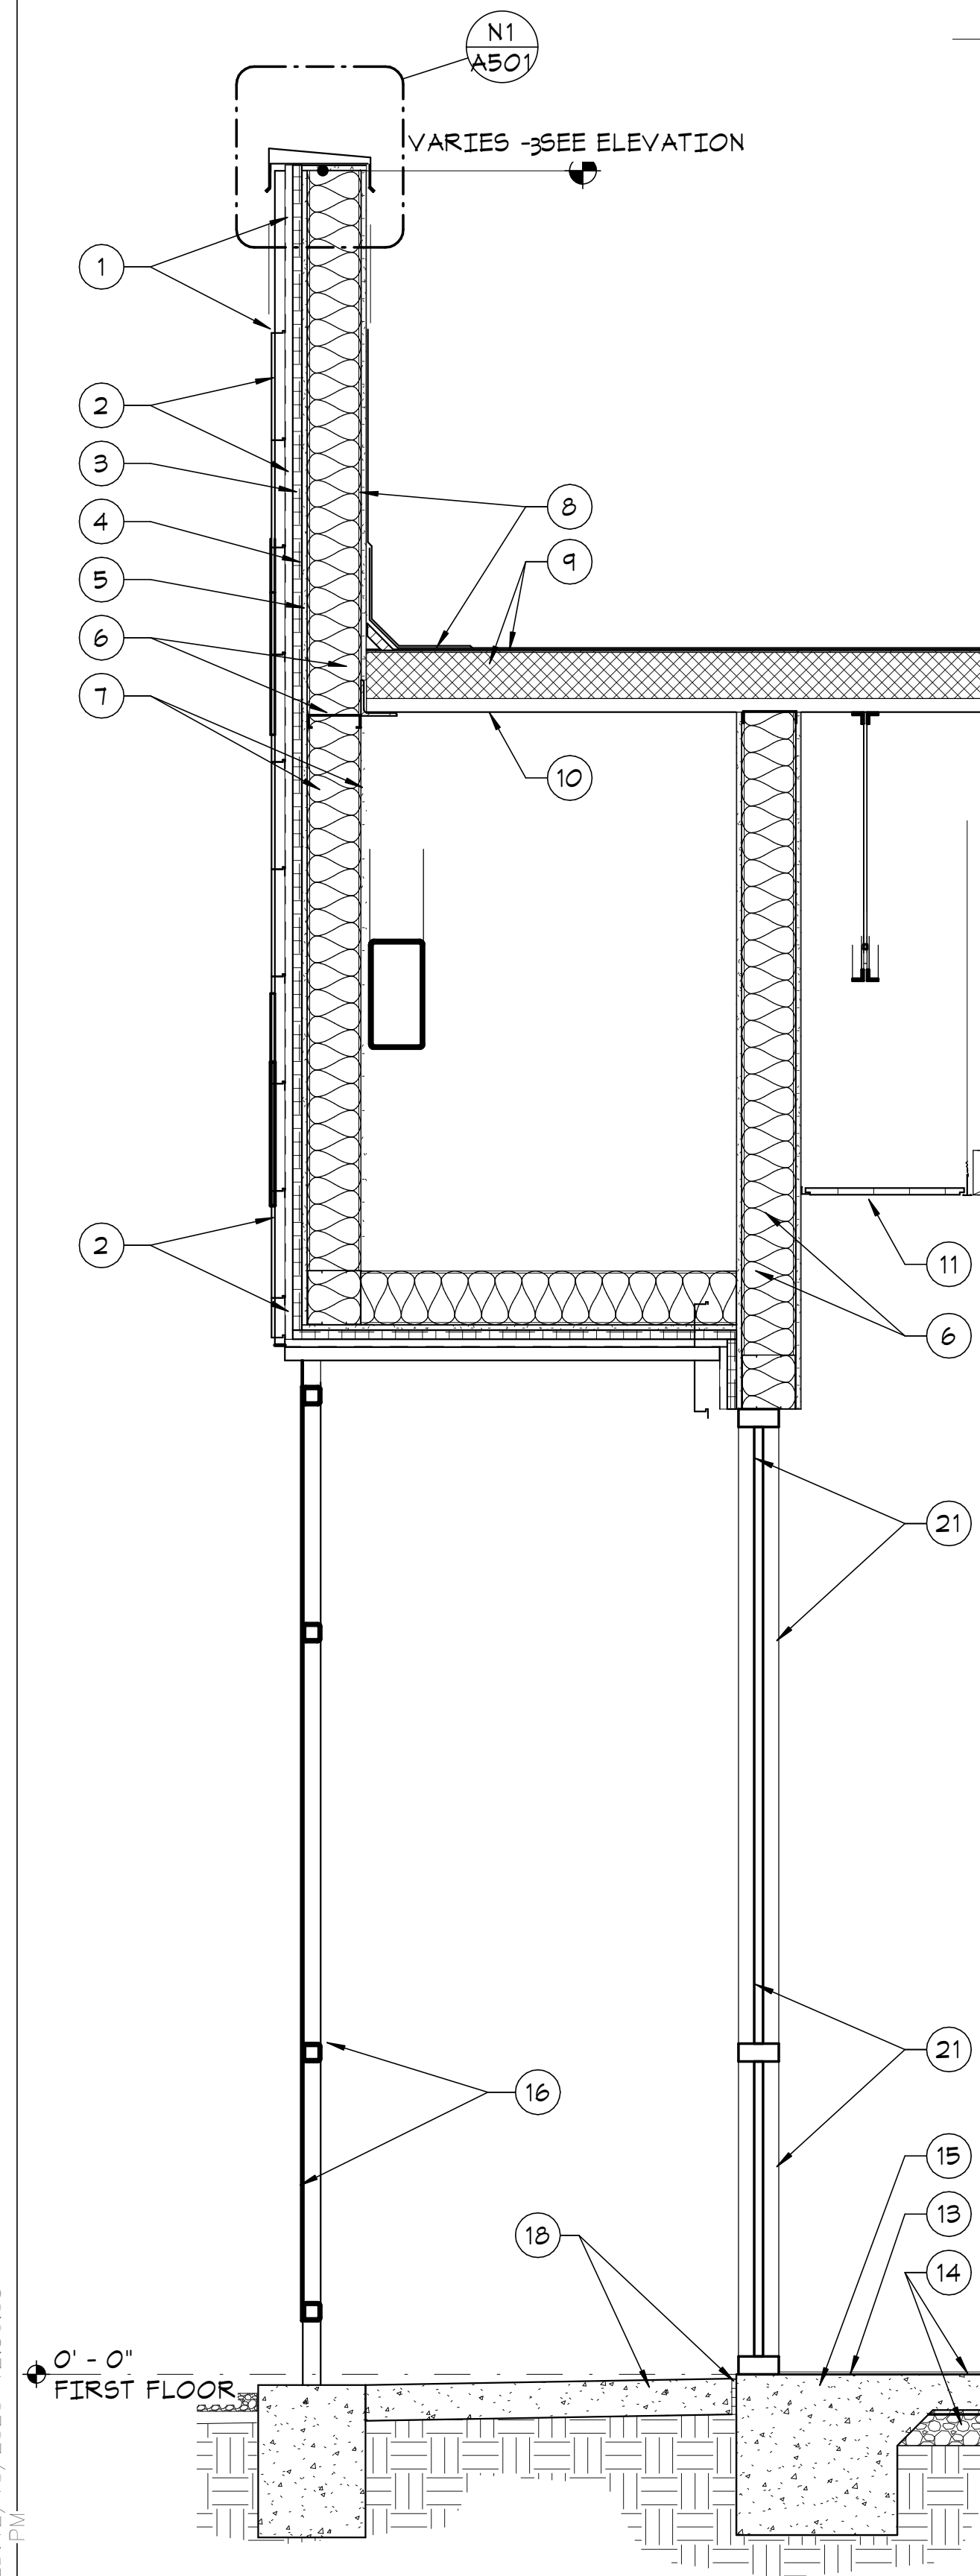


A1 WALL SECTION - SOUTH WALL
3/4" = 1'-0"

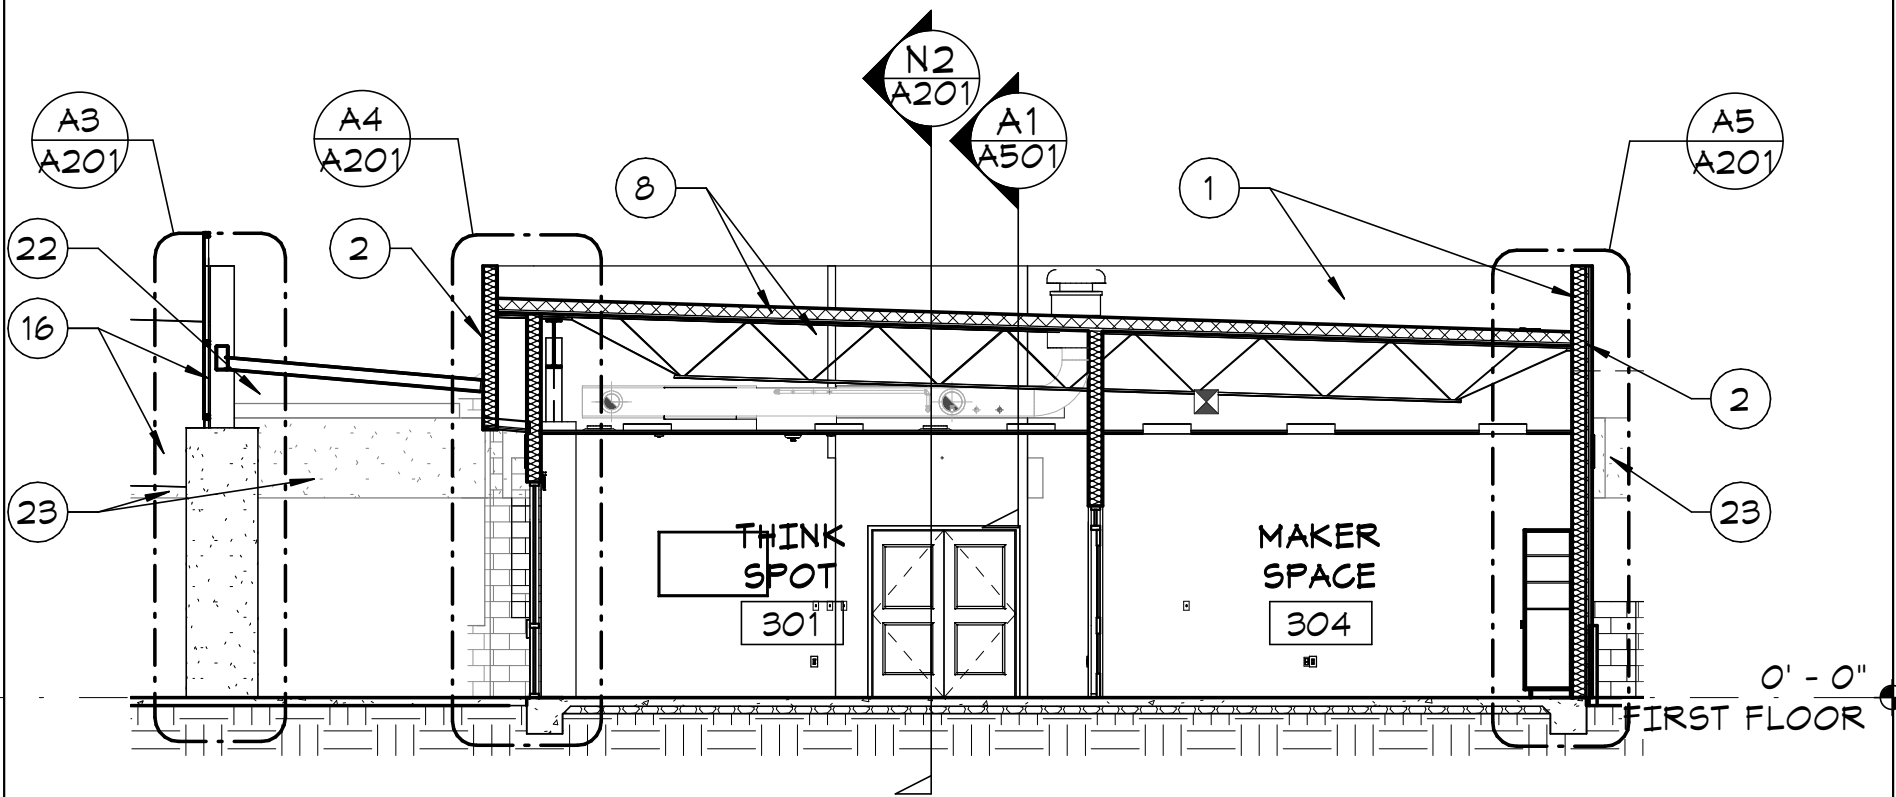


N1 BUILDING SECTION - EAST WEST
1/8" = 1'-0"

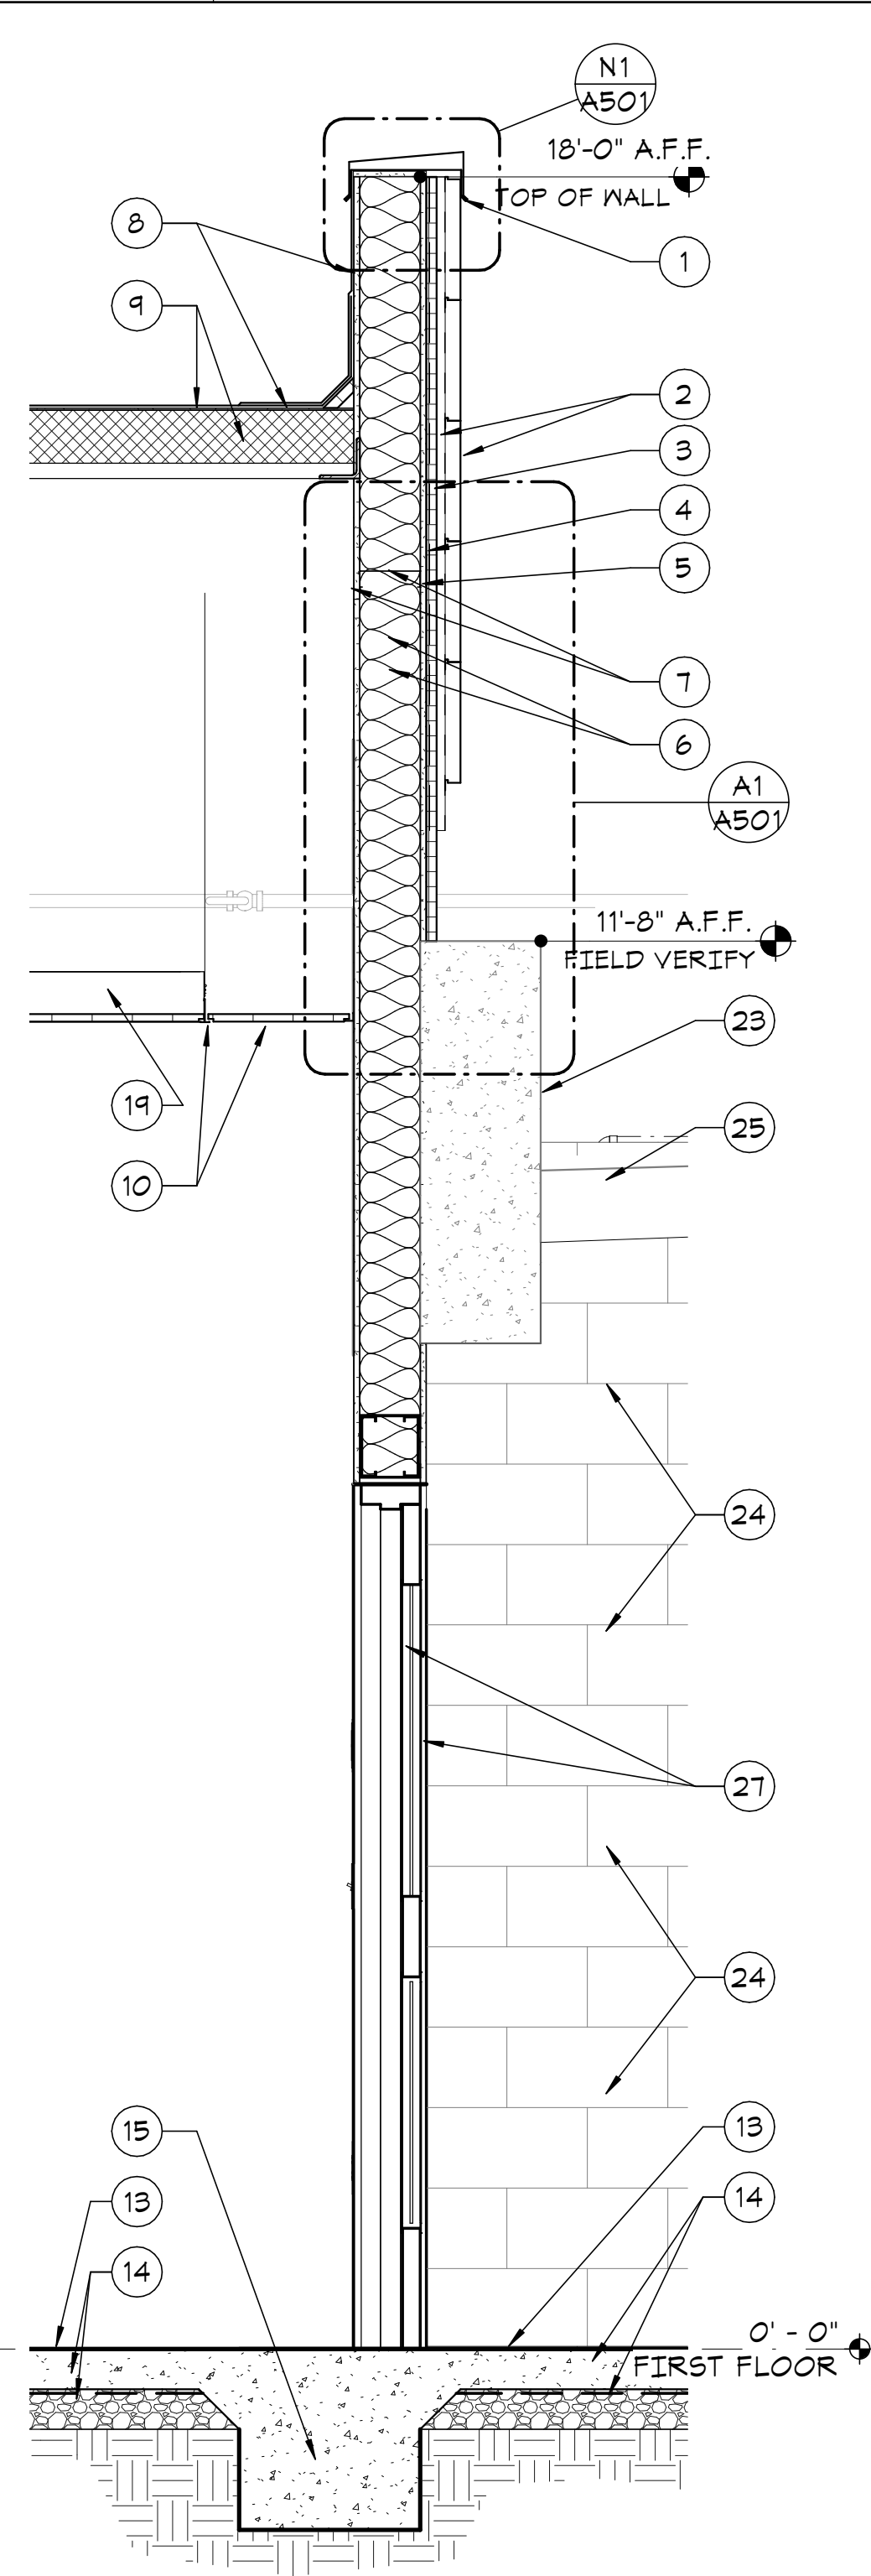


A2 WALL SECTION - NORTH WALL
3/4" = 1'-0"

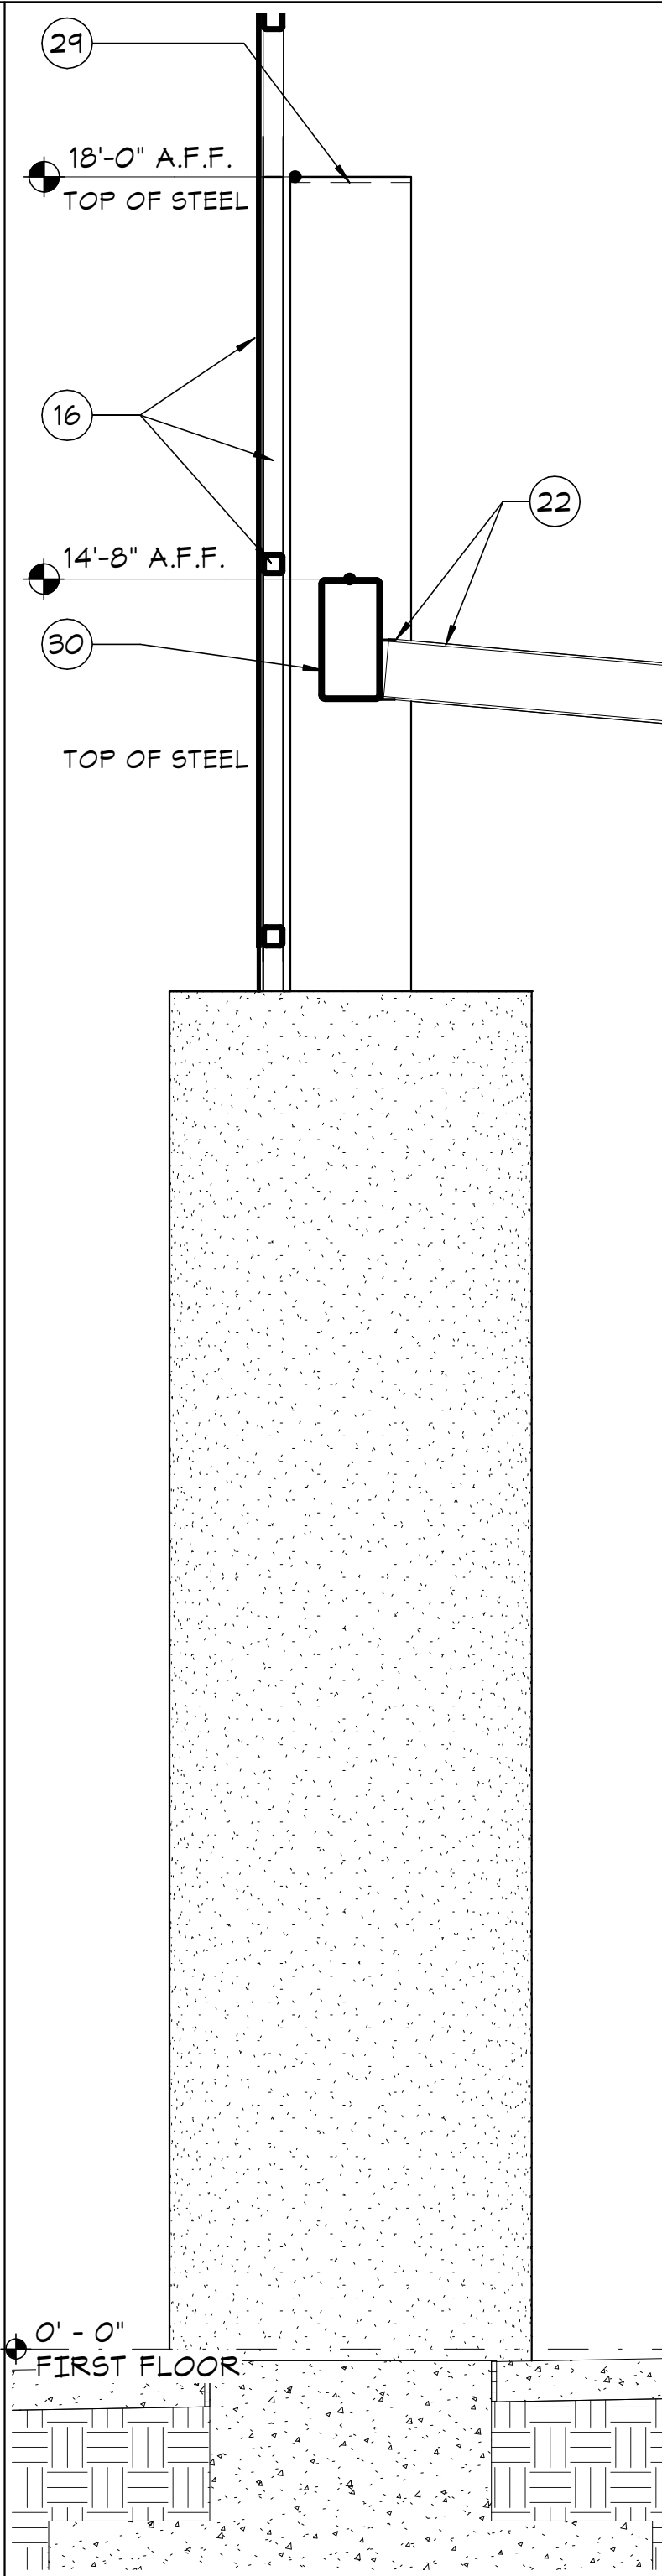


A3 WALL SECTION - CANOPY
3/4" = 1'-0"

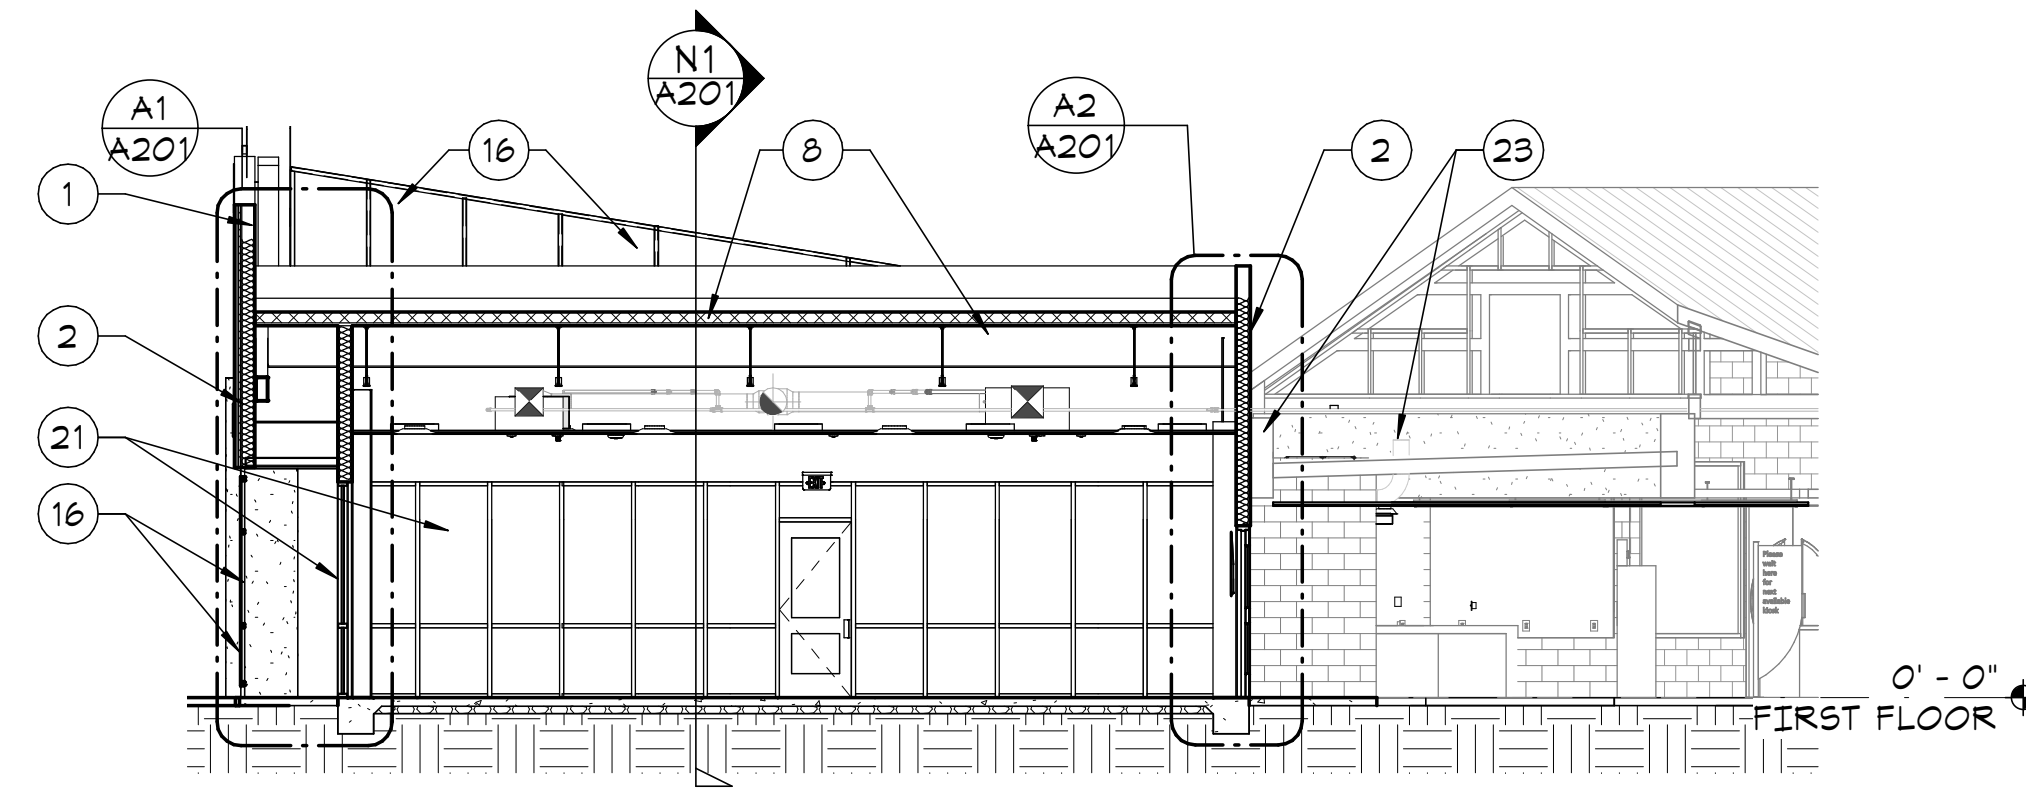

N2 BUILDING SECTION - NORTH SOUTH
1/8" = 1'-0"

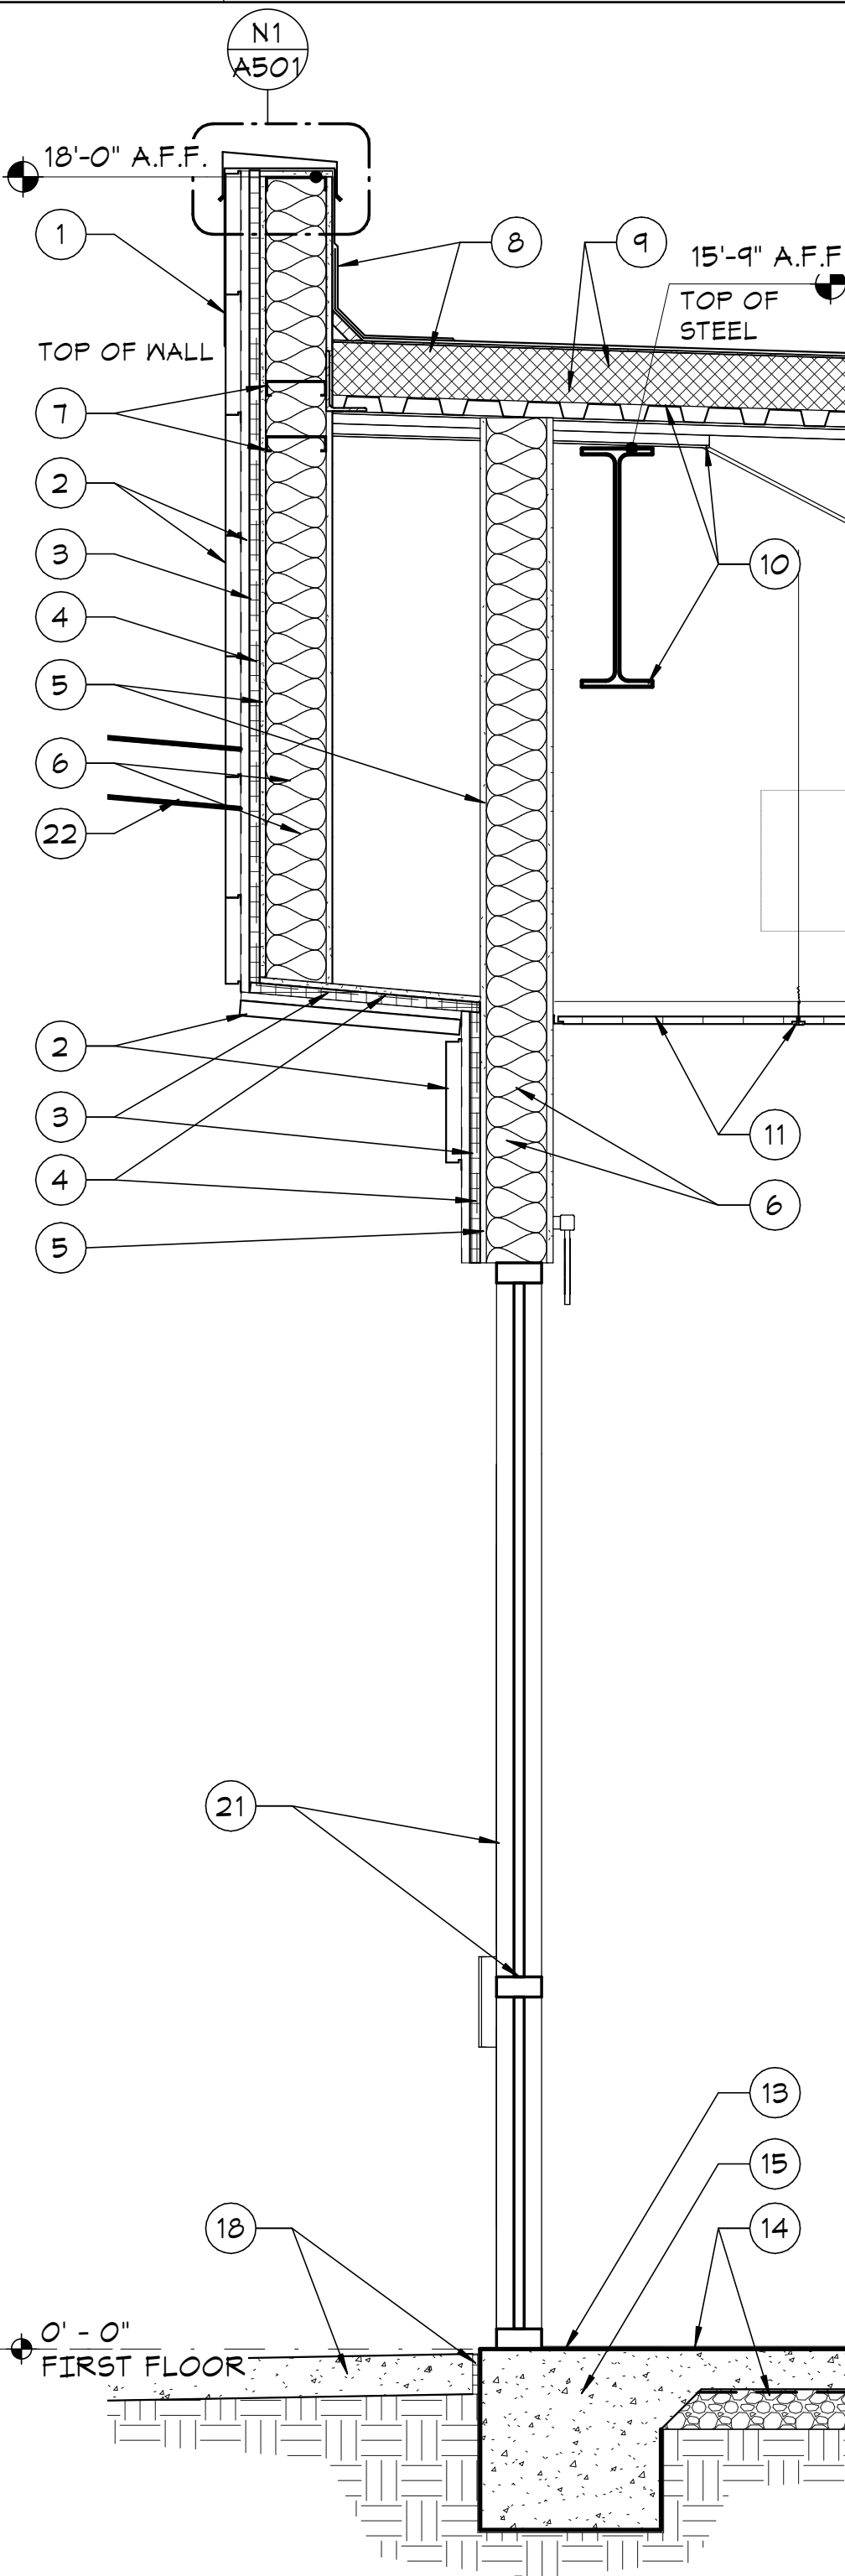

A4 WALL SECTION - WEST WALL
3/4" = 1'-0"

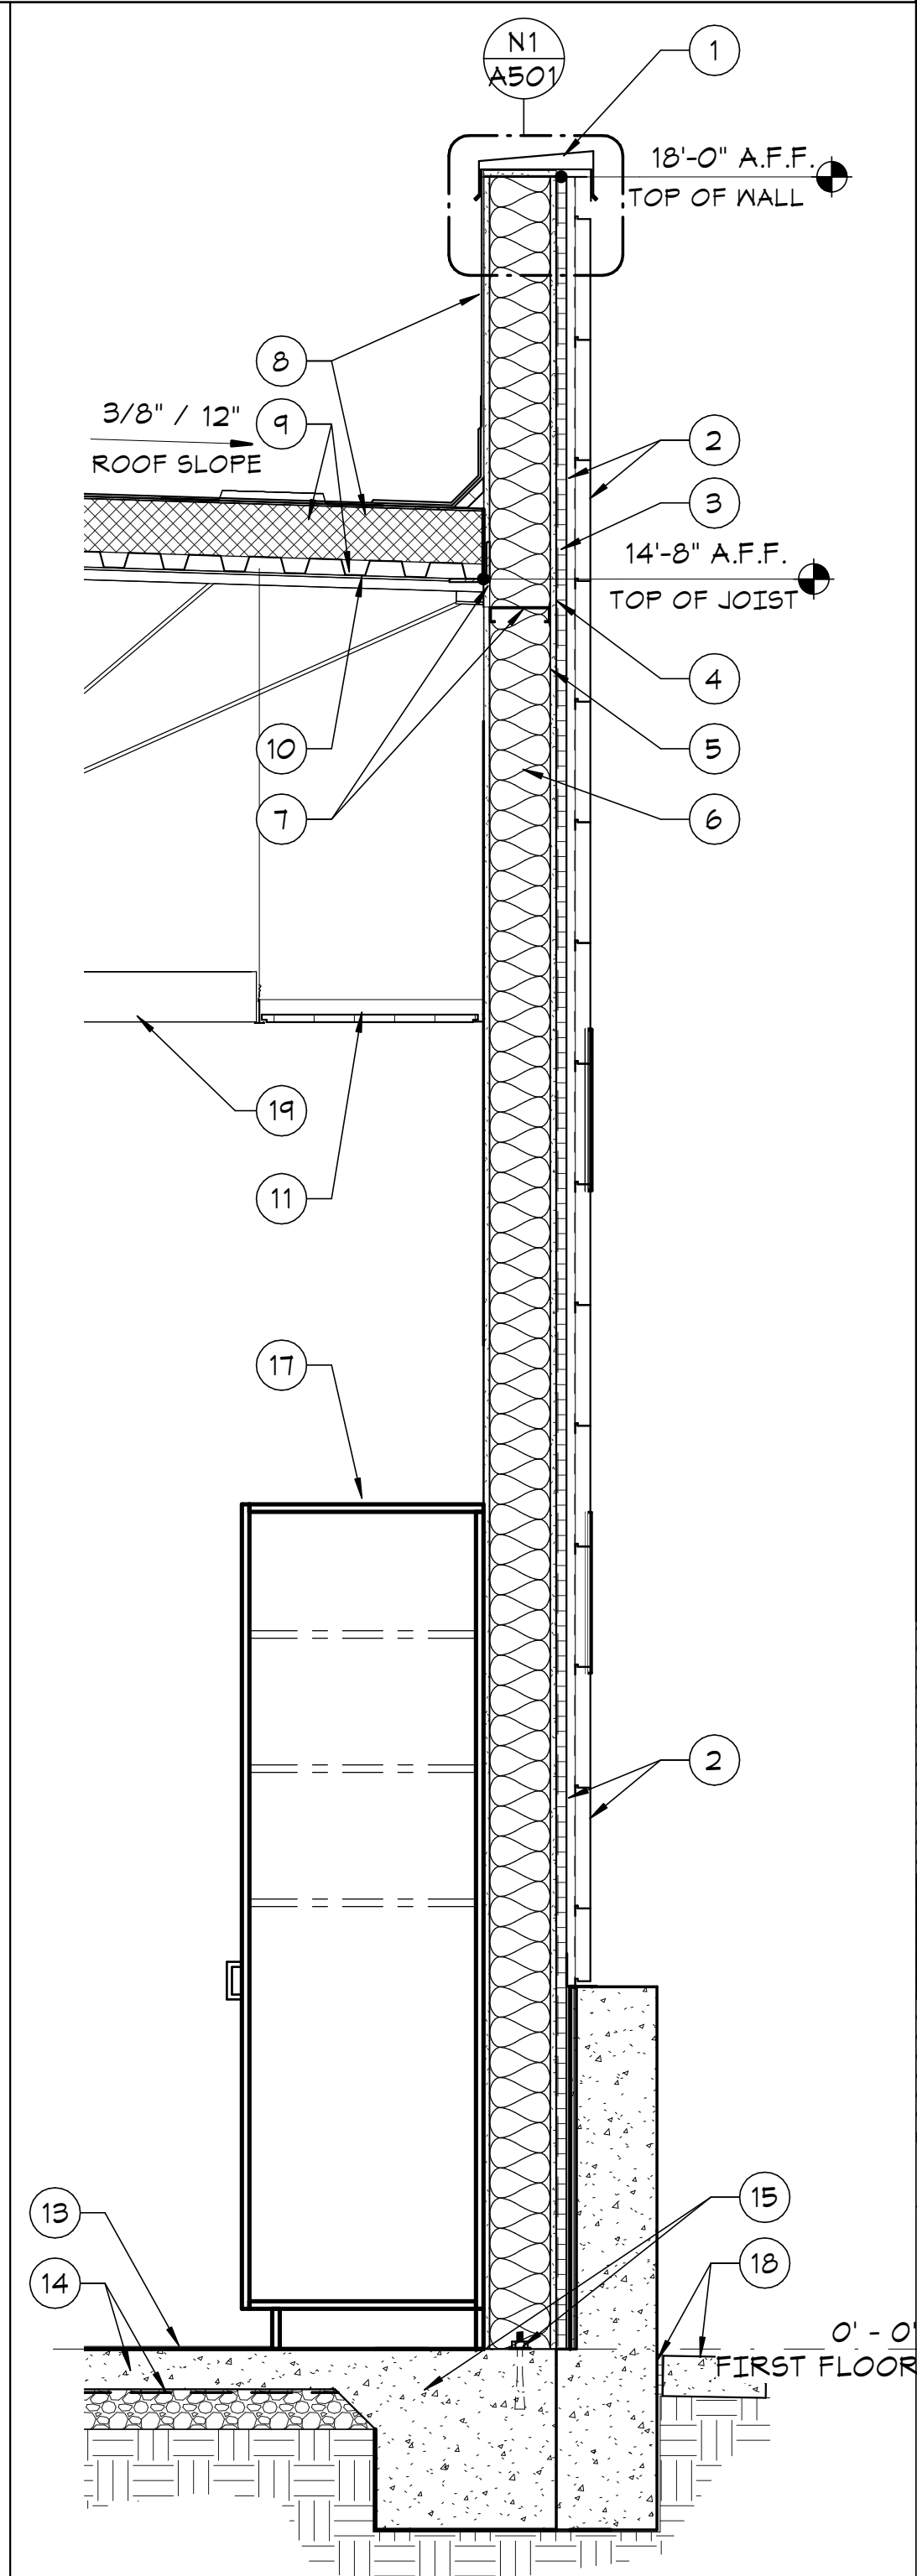

A5 WALL SECTION - EAST WALL
3/4" = 1'-0"

SCALE = AS NOTED



NORTH

BENCHMARK:

ELEVATION= (C.O.M. DATUM)

KEYNOTES

1. PREFINISHED METAL COPING.
2. PREFINISHED METAL PANELS OVER MANUFACTURER'S RECOMMENDED FRAMING.
3. CONTINUOUS EXTERIOR BOARD INSULATION R-5.7 MINIMUM.
4. WEATHER RESISTIVE BARRIER.
5. EXTERIOR SHEATHING - SEE STRUCTURAL DRAWINGS.
6. STRUCTURAL METAL STUDS AND R-19 THERMAL BATT INSULATION - SEE WALL TYPES AND STRUCTURAL DRAWINGS.
7. ROOF LEDGER AND METAL STUD BLOCKING - SEE STRUCTURAL DRAWINGS.
8. ROOF MEMBRANE SYSTEM AND PARAPET WALL FLASHING - EXTEND WALL FLASHING OVER THE TOP OF PARAPET WALL.
9. ROOF MEMBRANE SYSTEM INSULATION R-25 MINIMUM AND COVER BOARD.
10. METAL ROOF DECK AND JOISTS - SEE STRUCTURAL DRAWINGS.
11. SUSPENDED ACOUSTICAL CEILING TILES AND SUPPORT GRIDS - SEE FINISH SCHEDULE.
12. WALL BASE - SEE INTERIOR FINISH SCHEDULE.
13. FLOOR FINISH - SEE INTERIOR FINISH SCHEDULE.
14. CONCRETE SLAB AND VAPOR BARRIER OVER ABC AND SUBGRADE - SEE STRUCTURAL DRAWINGS.
15. CONCRETE FOUNDATION AND WALL ATTACHMENT - SEE STRUCTURAL DRAWINGS.
16. EXTERIOR PERFORATED METAL PANEL AND PAINTED STRUCTURAL STEEL FRAMING.
17. ARCHITECTURAL WOODWORK - SEE INTERIOR ELEVATIONS FOR CASEWORK DIMENSIONS.
18. EXTERIOR PAVING AND 1/2" EXPANSION JOINT AND SEALANT - SEE SITE DEVELOPMENT AND CIVIL DRAWINGS.
19. INTERIOR LIGHT FIXTURE - SEE ELECTRICAL DRAWINGS.
20. EXTERIOR LIGHT FIXTURE - SEE ELECTRICAL DRAWINGS.
21. ALUMINUM STOREFRONT AND GLAZING.
22. METAL TRELLIS CANOPY AND TRACK.
23. EXISTING CONCRETE BEAM TO REMAIN.
24. EXISTING CONCRETE MASONRY WALL TO REMAIN.
25. EXISTING ROOF STRUCTURE AND ROOF TO REMAIN.
26. NEW DOOR AND DOOR FRAME - SEE DOOR SCHEDULE.
27. METAL STUD DEFLECTION TRACK HEAD DETAIL.
28. PREFINISHED METAL SOFFIT PANELS.
29. PROVIDE WELDED STEEL LID TO ALL EXTERIOR HOLLOW STRUCTURAL FRAMING - PAINT TO MATCH FRAMING.
30. PAINTED STEEL BEAM - SEE STRUCTURAL DRAWINGS.

GENERAL NOTES

- A. INSTALL VAPOR BARRIER OVER SUBBASE IMMEDIATELY PRIOR TO PLACING FLOOR SLAB. SEE SECTION 03 30 00.
- B. SEE WALL SECTIONS FOR MORE DETAILED INFORMATION.

REVIEW SET		10/07/20
#	REVISIONS / SUBMISSIONS	DATE
Emc2 Architects ■ Planners, P.C.		
PRELIMINARY NOT FOR CONSTRUCTION		
CITY OF MESA		
MESA PUBLIC LIBRARY DOBSON RANCH LIBRARY 2425 S DOBSON RD, MESA AZ 85202		
BUILDING & WALL SECTIONS		DRAWING A201
ACTIVITY: PROJ. NO.: CP0903		SHEET OF CATALOG NUMBER: 0212288.19