


2A FLOOR PLAN

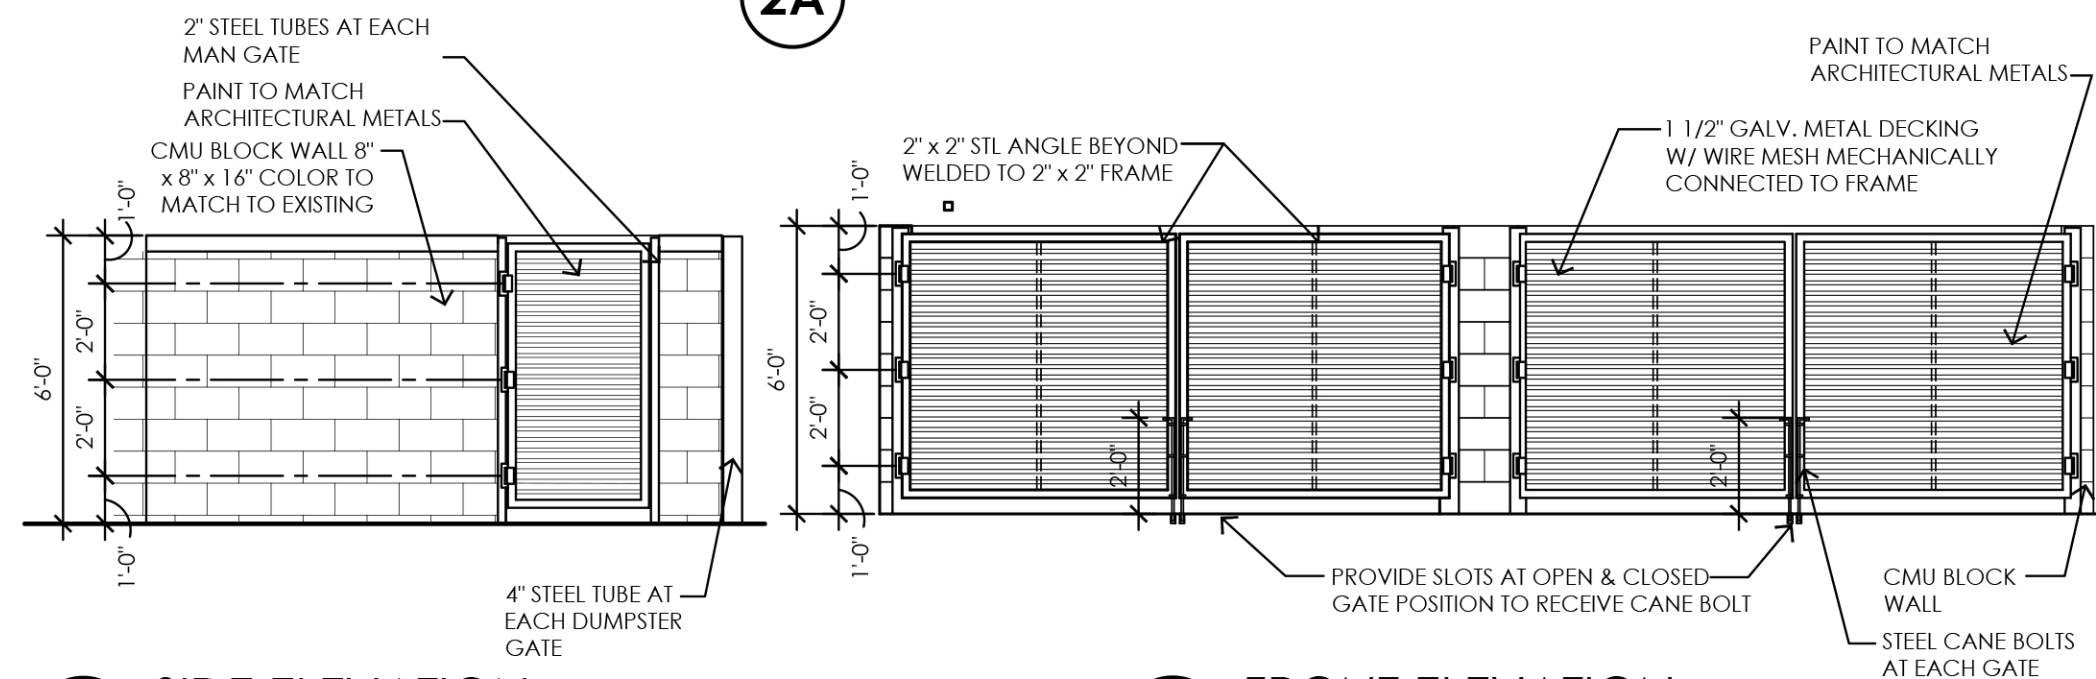


1C SIDE ELEVATION

2B FRONT ELEVATION


3 DOUBLE TRASH ENCLOSURE PLAN

SCALE: 1/4"=1'-0"

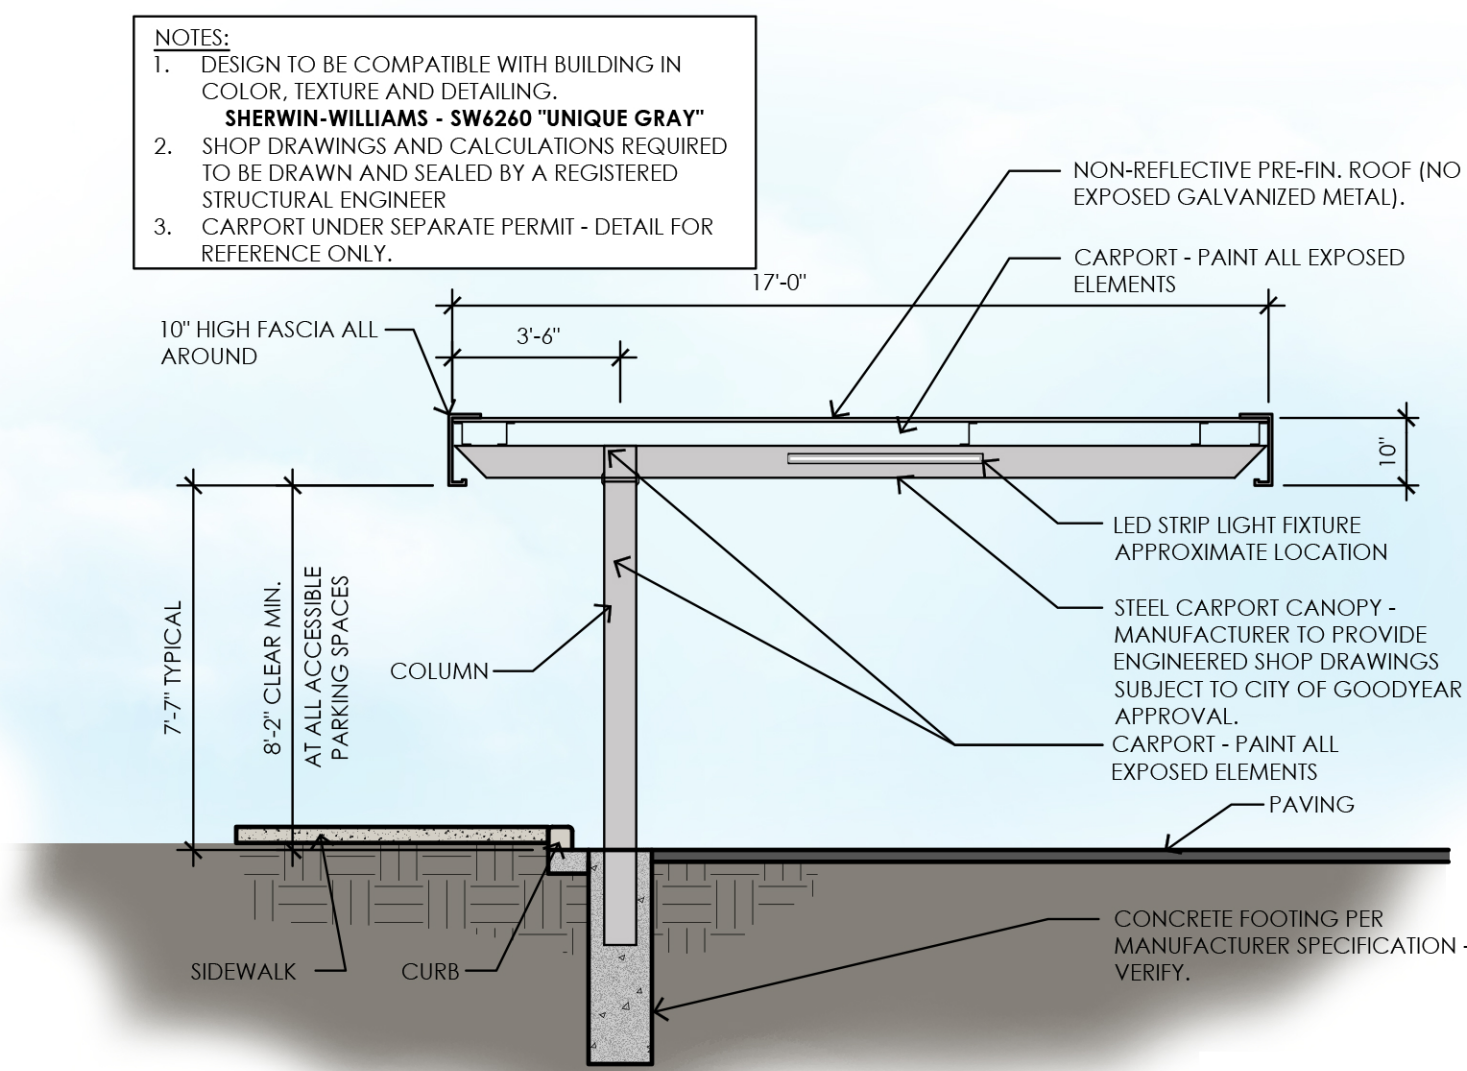

4 PARKING CANOPY


SCALE: 1/4" = 1'-0"

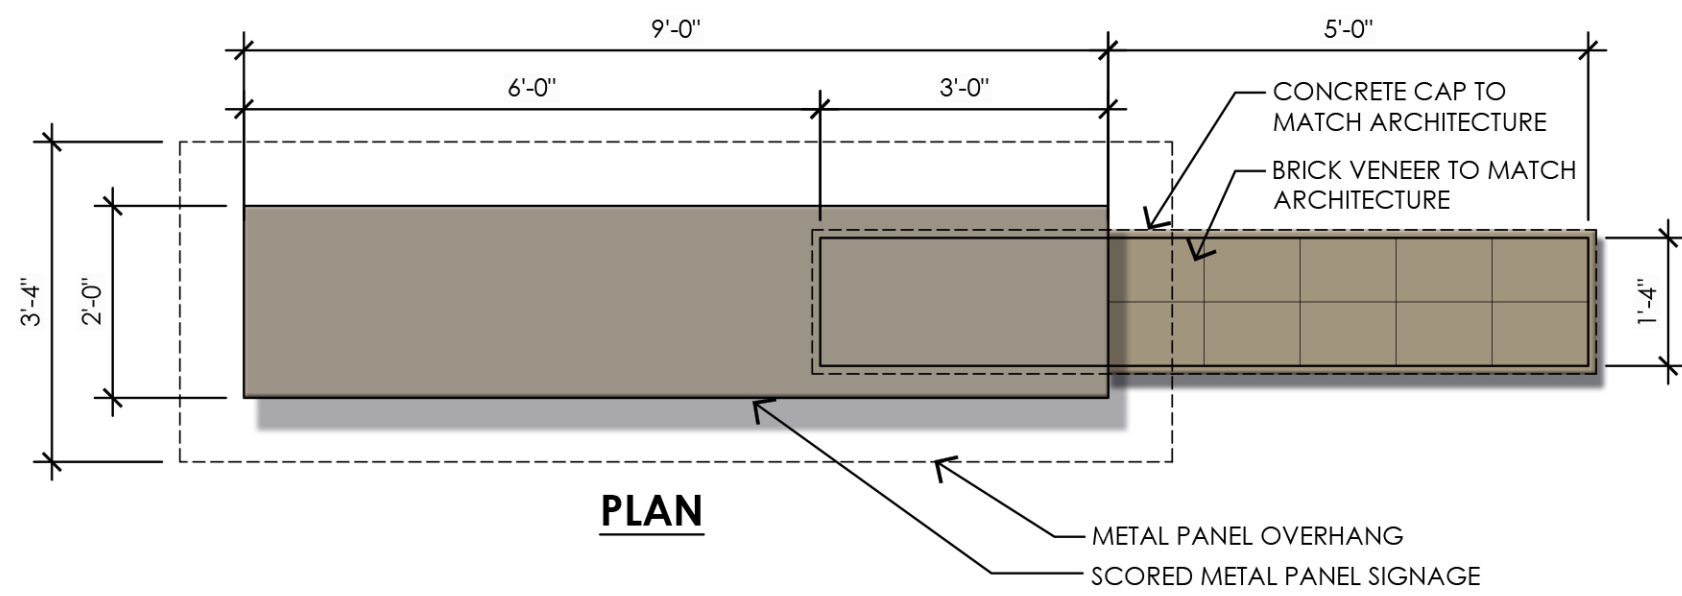

ELEVATION

1 SIGN MONUMENT DETAIL

SCALE: 1/2"=1'

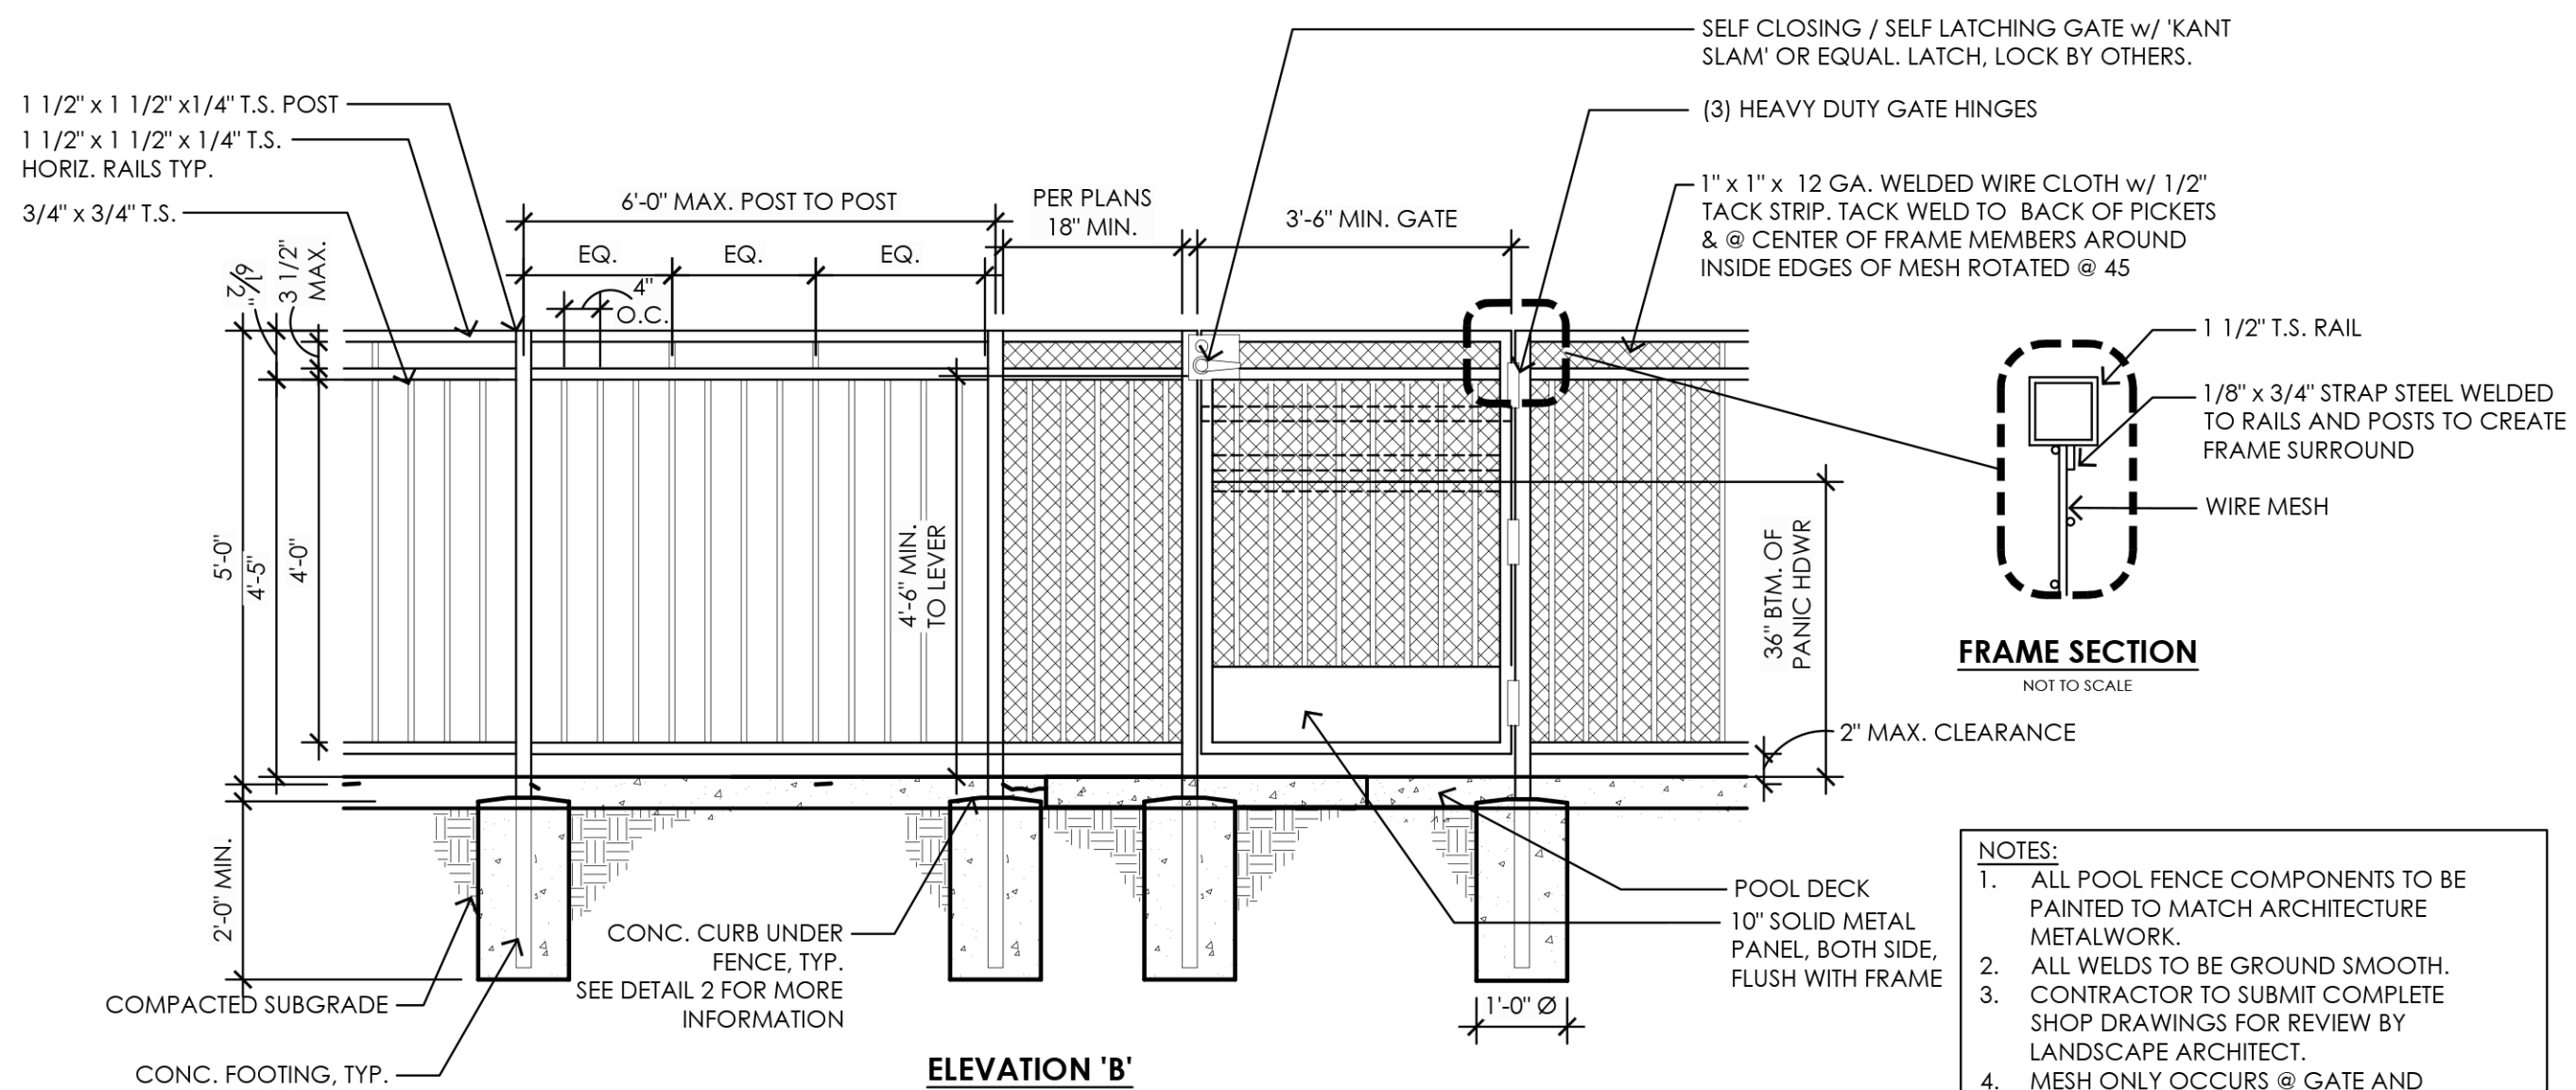

2 POOL FENCE WITH GATE, TYPICAL

SCALE: 1/2" = 1'-0"



TODD + ASSOCIATES

602-952-8280 / TODDASSOC.COM

19-2050-00

STALWART HOUSING, LLC

STALWART HOUSING


MESA, AZ

SITE PLAN REVIEW/ DESIGN REVIEW/ DIP SUBMITTAL #2

02-08-21

MONUMENT DESIGN

Preliminary Not For Construction

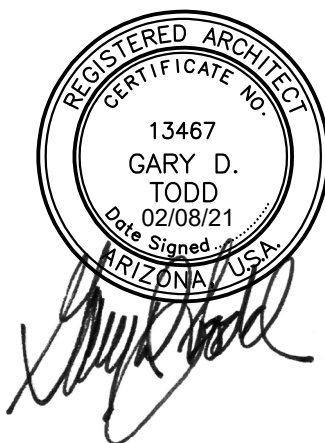

12