


RYAN A+E, INC. 3900 E. Camelback Road, Ste 100 Phoenix, AZ 85018 602-322-6100 tel 602-322-6300 fax WWW.RYANCOMPANIES.COM OWNER CONSULTANTS KEY PLAN Β Α KEY PLAN PROJECT INFORMATION East Mesa Industrial NW Corner Ray Rd & Ellsworth Rd Mesa, Arizona 85201 I hereby certify that this plan, specification, or report was prepared by me or under my direct supervision and that I am a duly Registered Architect under the laws of the State of Arizona Name **REGISTRATION NO.** DATE Number © 2019 RYAN A&E, INC. CHECKED BY DRAWN BY Author Checker DATE JOB NO. 02/22/2021 701039 ISSUE RECORD ISSUE # DATE DESCRIPTION 01/19/2021 PLANNING REVIEW 02/22/2021 PLANNING RESUBMITTAL 34384 BEAU DROMIACK PLANNING RESUBMITTAL 02/22/2021 BUILDING 2 -OVERALL FLOOR PLAN **2-A100** 

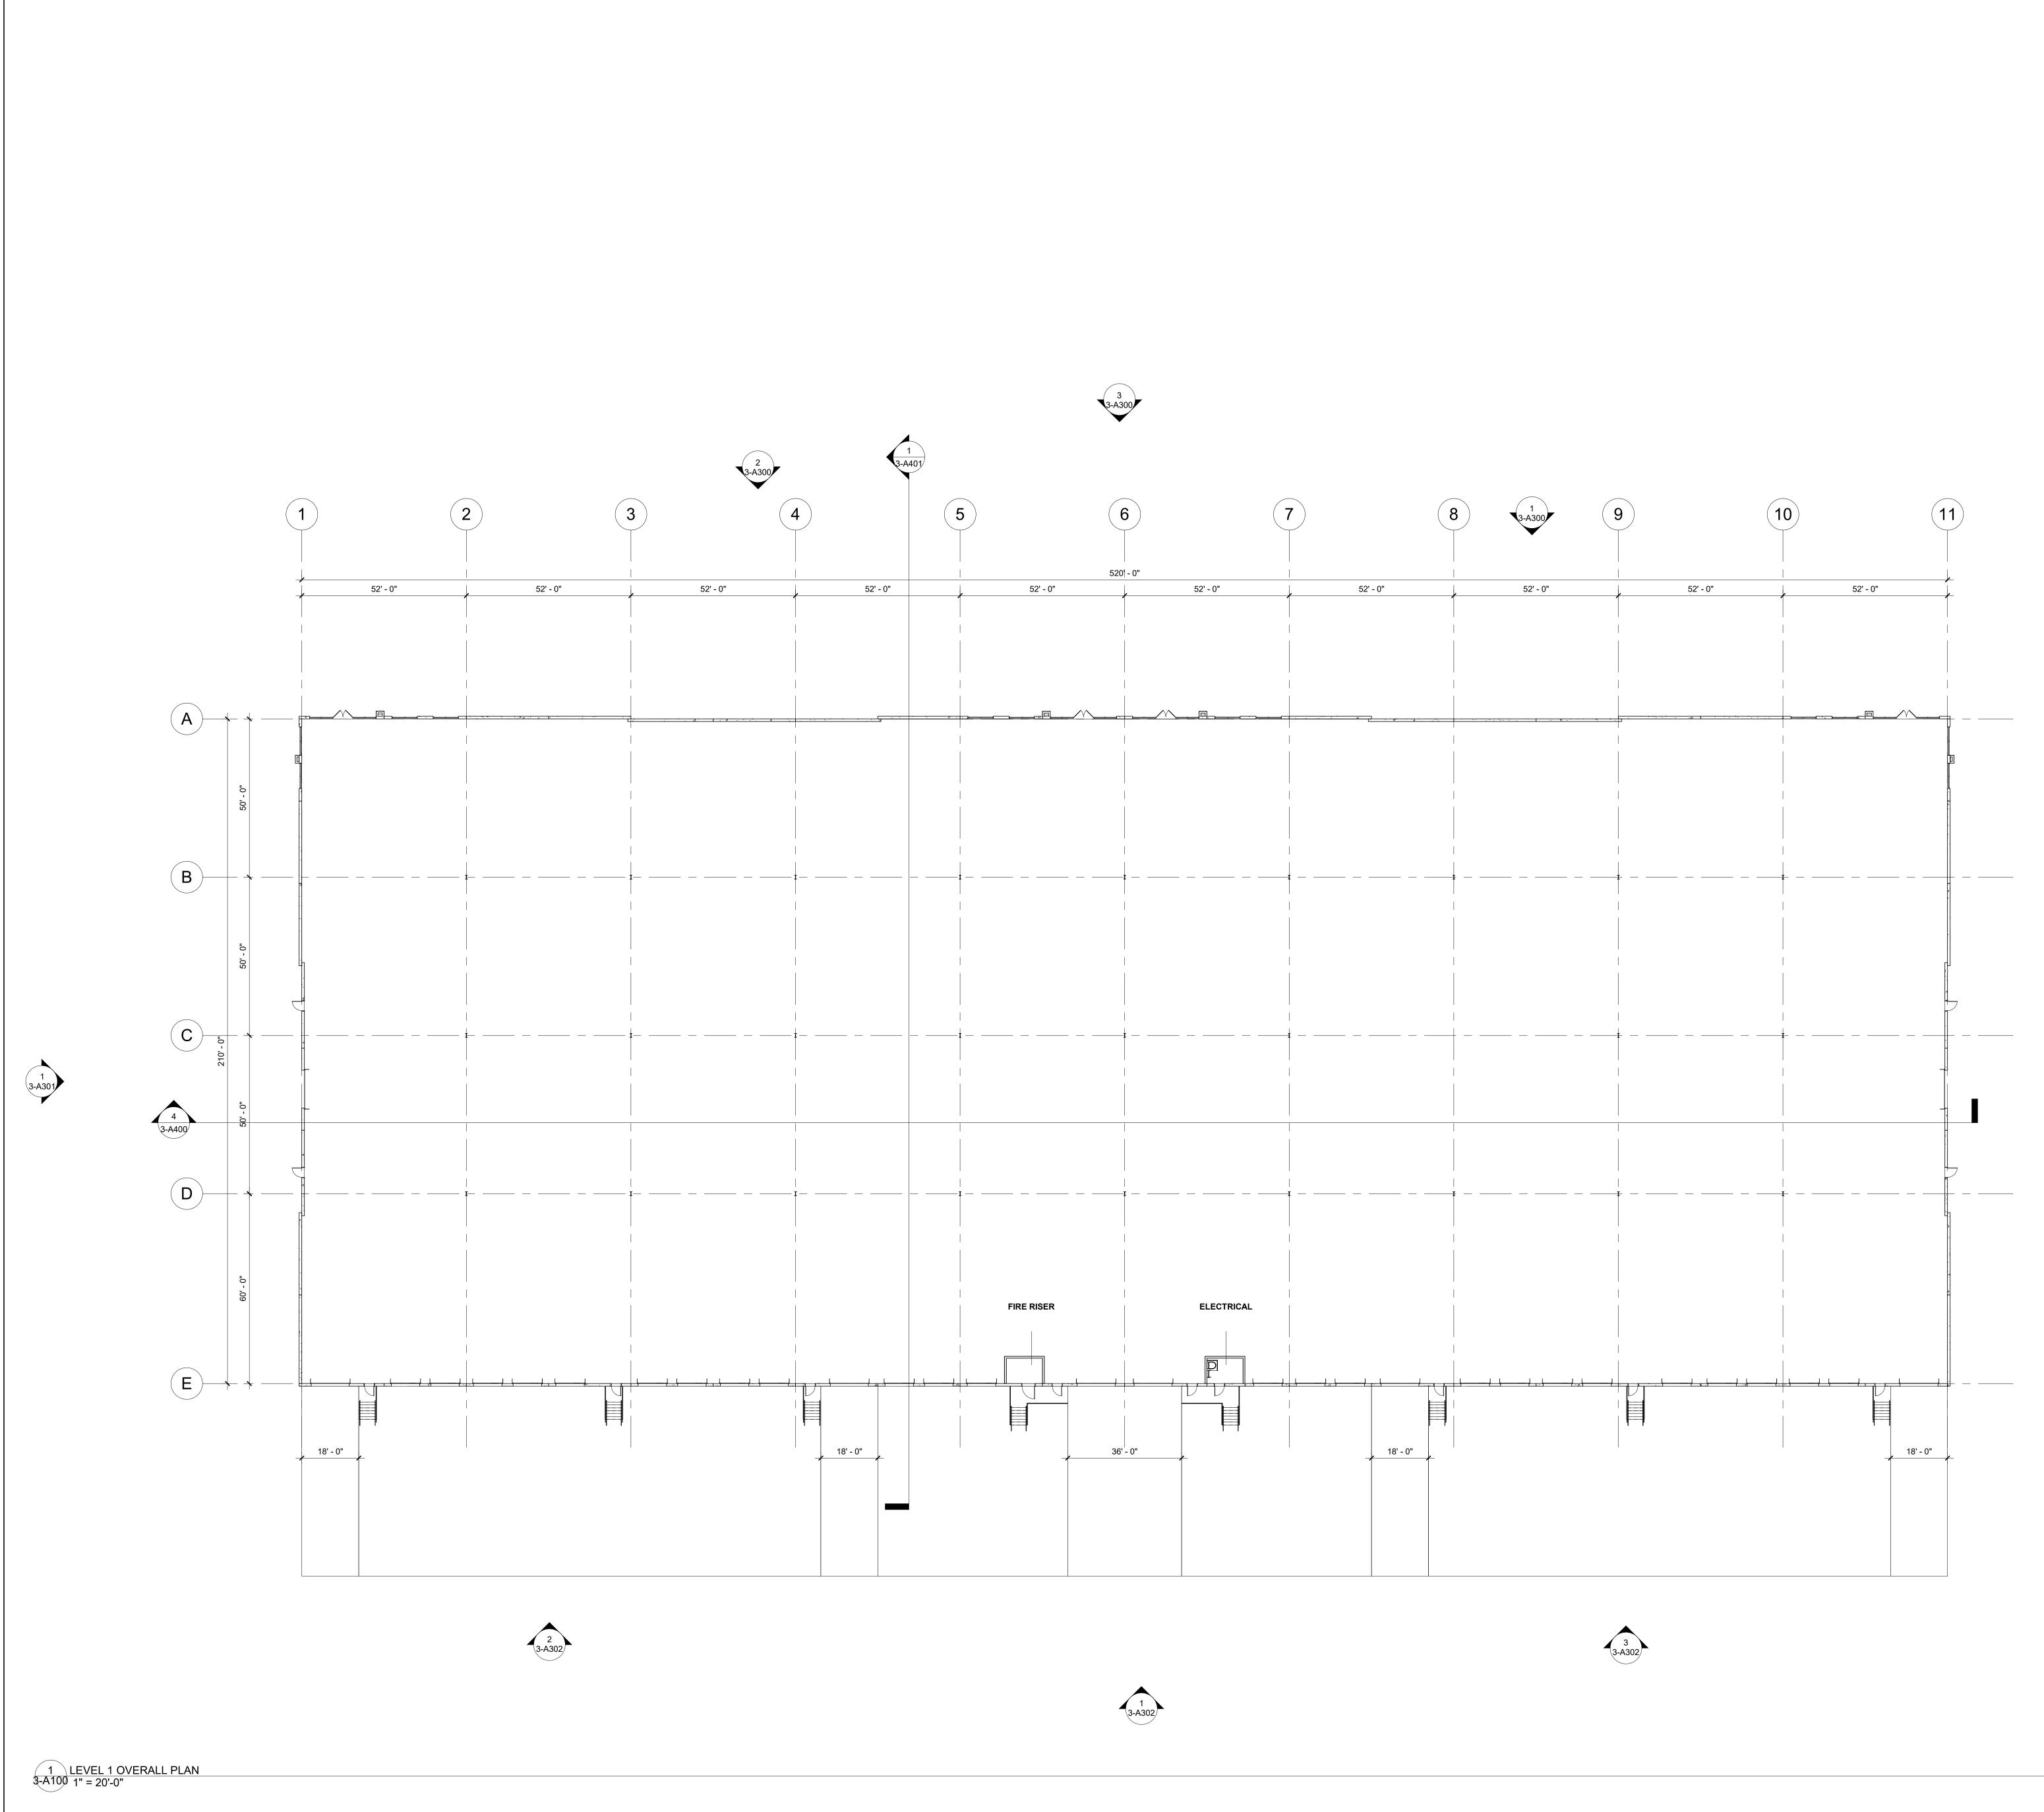

## **GENERAL NOTES**

1.	REFER TO STRUCTURAL DRAWINGS FOR SLAB ON GRADE CONSTRUCTION, CONTROL AND	
2.	ISOLATION JOINTS. COORDINATE UNDERGROUND AND UNDER SLAB UTILITIES WITH RELEVANT TRADES PRIOR TO SLAB POUR. COORDINATE ALL SLEEVES THROUGH/UNDER FOOTING AND FOUNDATION W/ STRUCTURAL ENGINEER.	
3.	ALL WALLS TO ROOF DECK TO BE CONSTRUCTED TO ACCOMMODATE DEFLECTION	
4.	OF ROOF STRUCTURE. REFER TO STRUCTURAL ENGINEERING DRAWINGS FOR ADDITIONAL INFORMATION PERTAINING TO STRUCTURAL COMPONENT SIZES, LOCATIONS, CONFIGURATIONS, AND	
5.	CAPACITIES. STAIR SUPPLIER SHALL BE RESONSIBLE FOR CODE COMPLIANCE AND STRUCTURAL INTEGRITY FOR ALL MATERIALS FURNISHED.	
6.	PROVIDE FIRE EXTINGUISHERS OF SIZE AND TYPE AND LOCATION AS REQUIRED BY THE FIRE MARSHALL.	
7.	ALL EQUIPMENT SHOWN FOR REFERENCE ONLY. REFER TO MECHANICAL AND ELECTRICAL DRAWINGS FOR EXACT EQUIPMENT, SIZE AND LOCATION.	
DIMENSIONS:		
1.	SUBCONTRACTOR TO VERIFY DIMENSIONS AND CONDITIONS SHOWN ON THESE DRAWINGS ANY OMISSIONS, DISCREPANCIES, OR CONFLICTS MUST BE REPORTED TO THE DESIGN BUILD IMMEDIATELY.	
2.	DIMENSIONS ARE AT 3'-0" ABOVE FINISHED FLOOR AND FROM FACE OF FINISHED PARTITION	
3.	UNLESS NOTED OTHERWISE. DRAWINGS SHOULD NOT BE SCALED - DIMENSIONS GOVERN. LARGE SCALE DRAWINGS GOVERN OVER SMALL SCALE	
4.	DRAWINGS. ENSIONS AT EXTERIOR WALLS ARE TAKEN TO EXTERIOR FACE OF CONCRETE WALL OR TO EXTERIOR SIDE OF SHEATHING UNLESS NOTED	




OTHERWISE.


**BUILDING SYSTEMS:** 







N

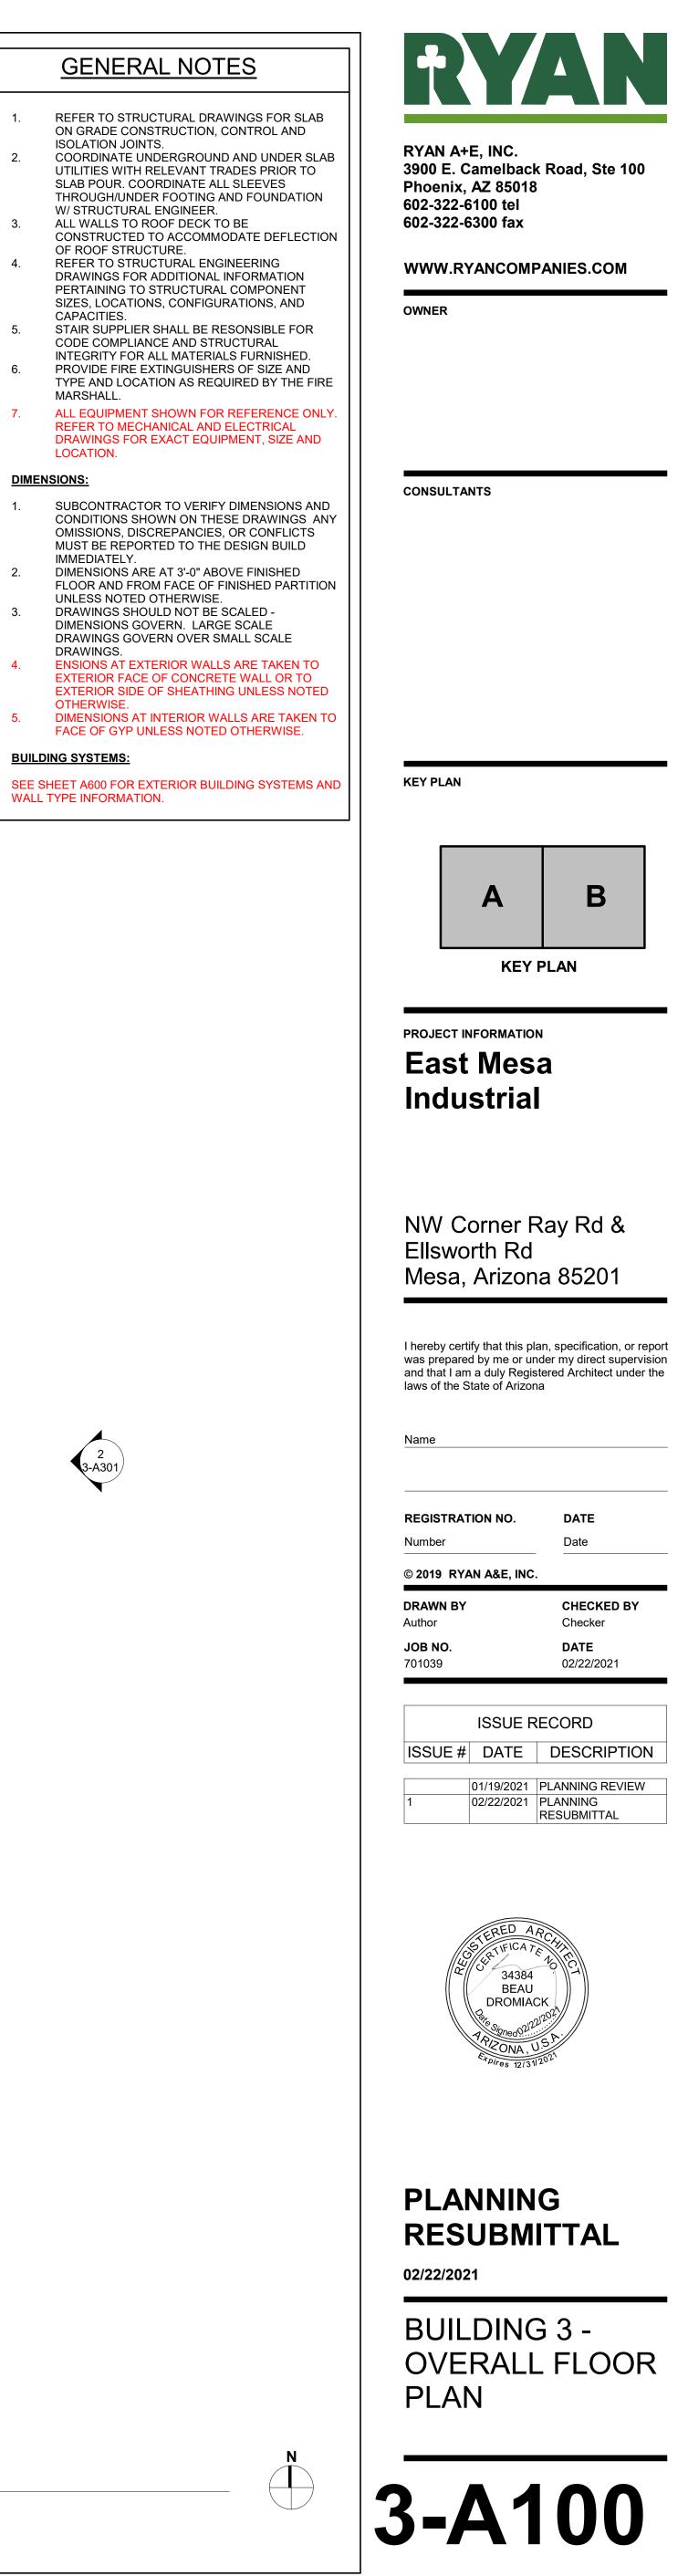

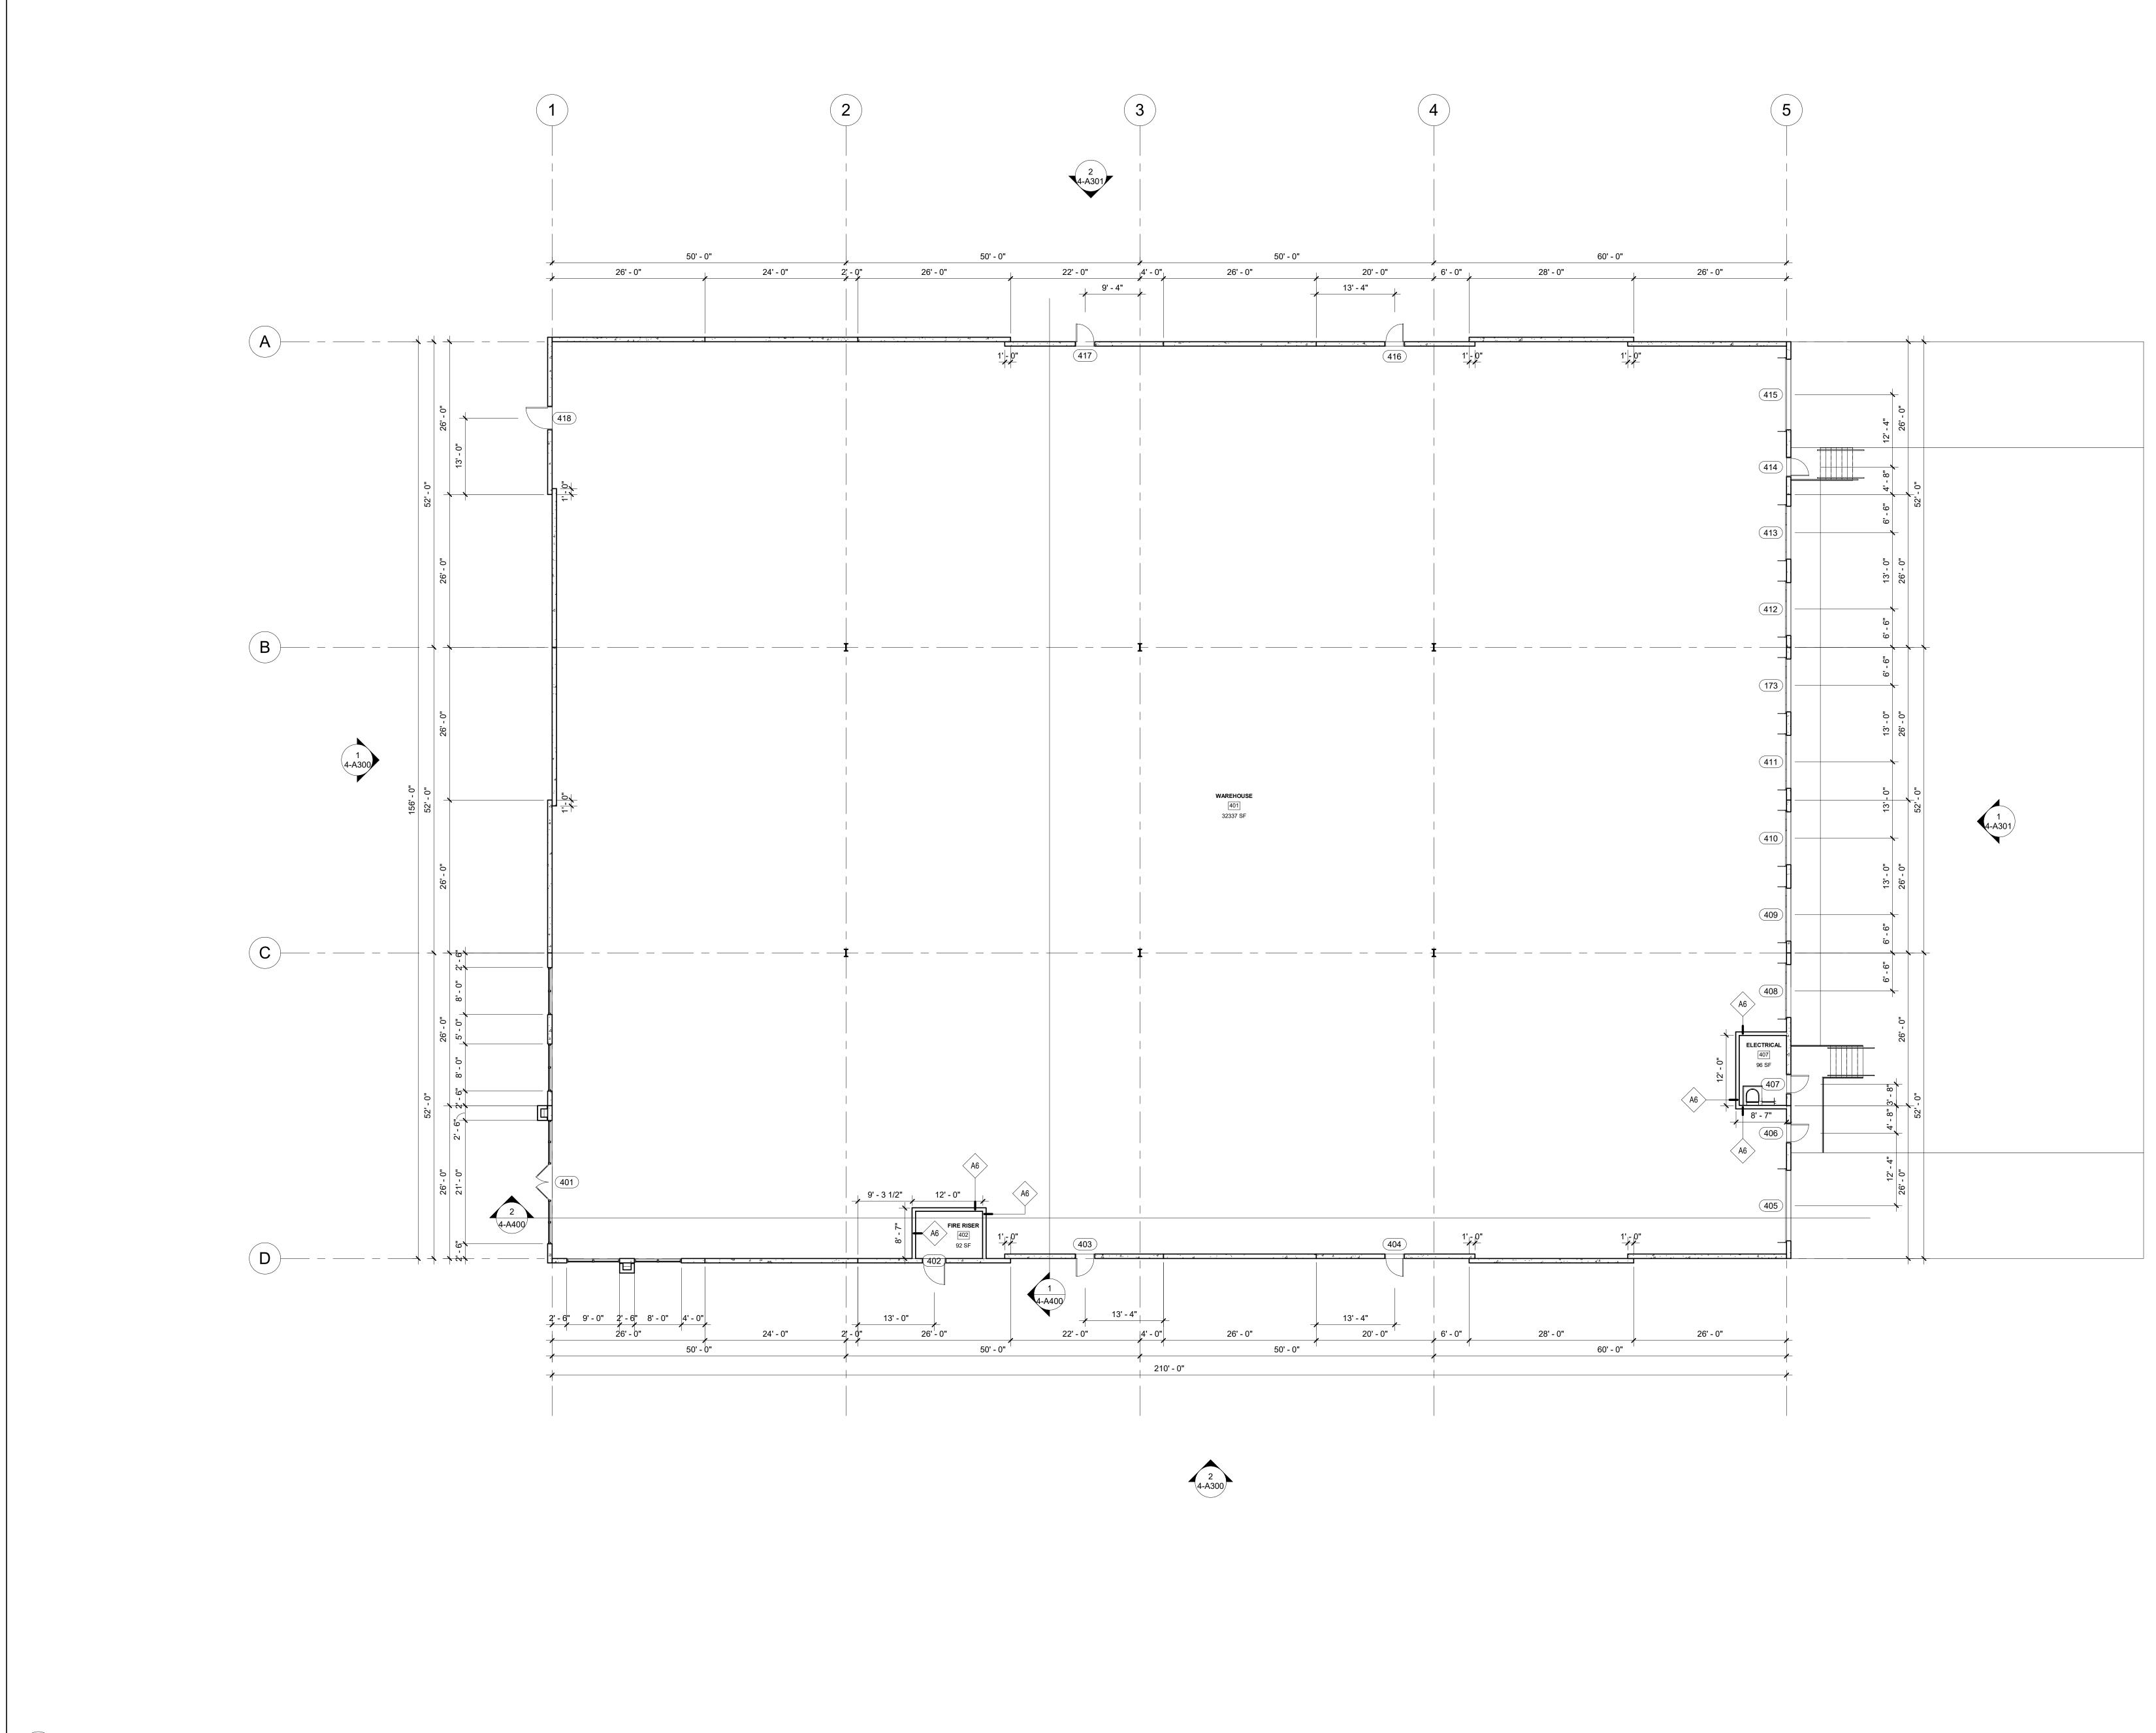

N

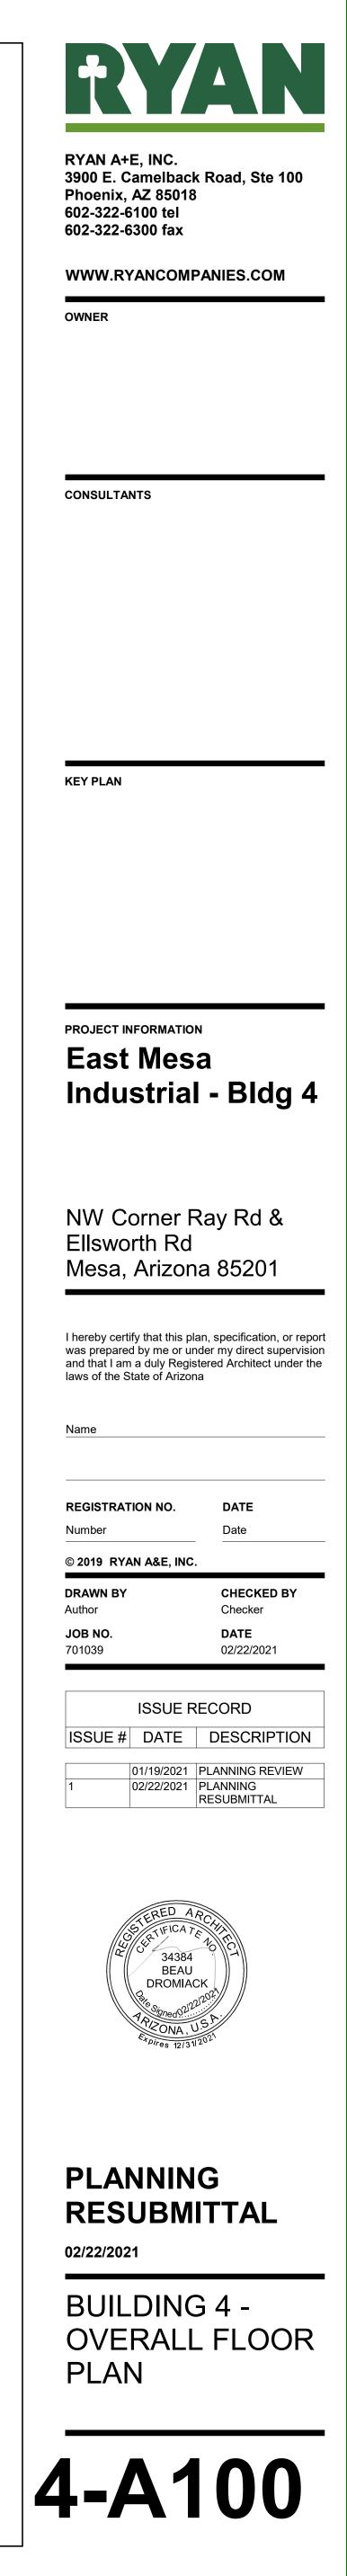

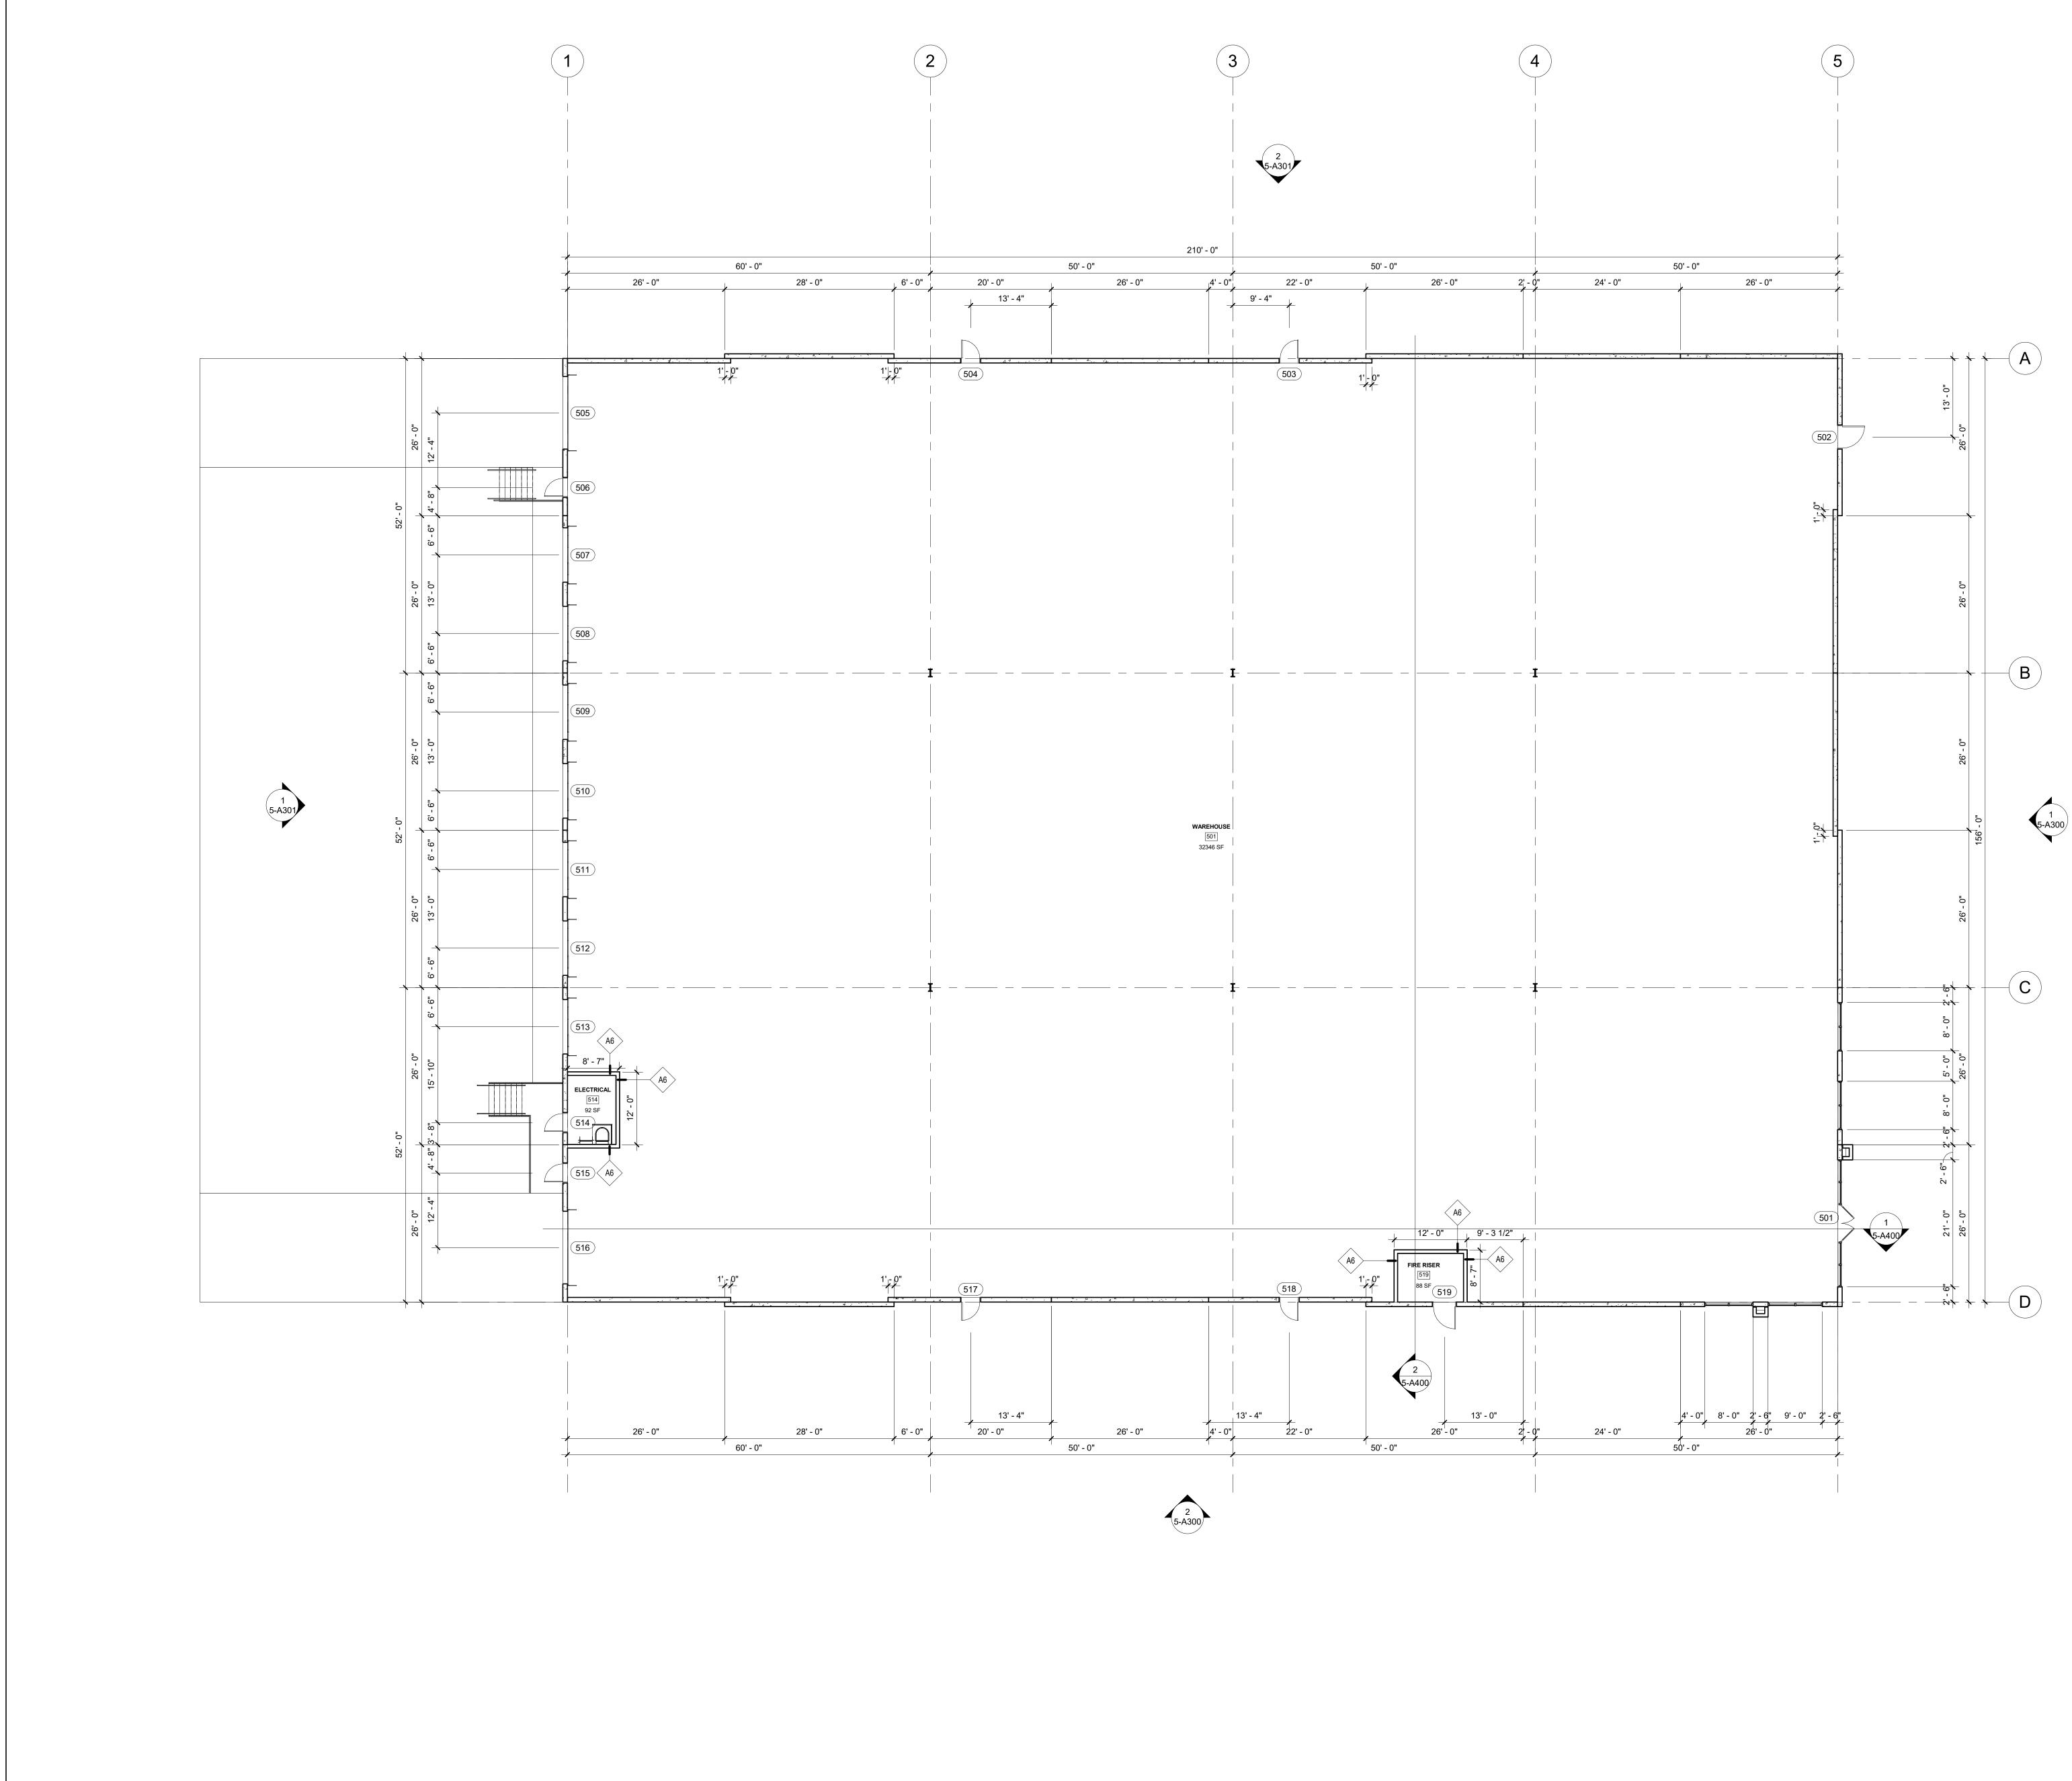

N

RYAN A+E, INC. 3900 E. Camelback Road, Ste 100 Phoenix, AZ 85018 602-322-6100 tel 602-322-6300 fax
WWW.RYANCOMPANIES.COM
OWNER
CONSULTANTS
KEY PLAN
PROJECT INFORMATION East Mesa Industrial - Bldg 5
Enter address here
was prepared by me or under my direct supervision and that I am a duly Registered Architect under the laws of the State of Arizona
REGISTRATION NO. DATE   Number Date   © 2019 RYAN A&E, INC.
DRAWN BYCHECKED BYAuthorChecker
JOB NO.   DATE     0000   02/22/2021
ISSUE RECORD
ISSUE #DATEDESCRIPTION01/19/2021PLANNING REVIEW102/22/2021PLANNING RESUBMITTAL
STERED ARCHING STERED ARCHING 34384 BEAU DROMIACK Big Signed 92/2021 PR/20NA, U.S.A. Expires 12/31/2021
PLANNING RESUBMITTAL 02/22/2021
BUILDING 5 - OVERALL FLOOR PLAN
5-A100

