

VIEW		SOUTH ELEVATION	
DESIGNER	R. ABELAR	DATE	5-24-2021
UNLESS OTHERWISE SPECIFIED: DIMENSIONS ARE IN INCHES		PROPERTY ADDRESS	
INTERPRET GEOMETRIC TOLERANCE PER ANSI STANDARDS		1242 E 7TH AVE MESA AZ 85204	
		PROJECT:	REV
		CARPORT CONVERSION	1
DO NOT SCALE DRAWING		SCALE: 1:200	SHEET 1 OF 5
PROPRIETARY AND CONFIDENTIAL: THE INFORMATION CONTAINED IN THIS DRAWING IS THE SOLE PROPERTY OF R. ABELAR. ANY REPRODUCTION IN PART OR AS A WHOLE WITHOUT THE WRITTEN PERMISSION OF R. ABELAR IS PROHIBITED.			

8

7

6


5

4

3

2

1

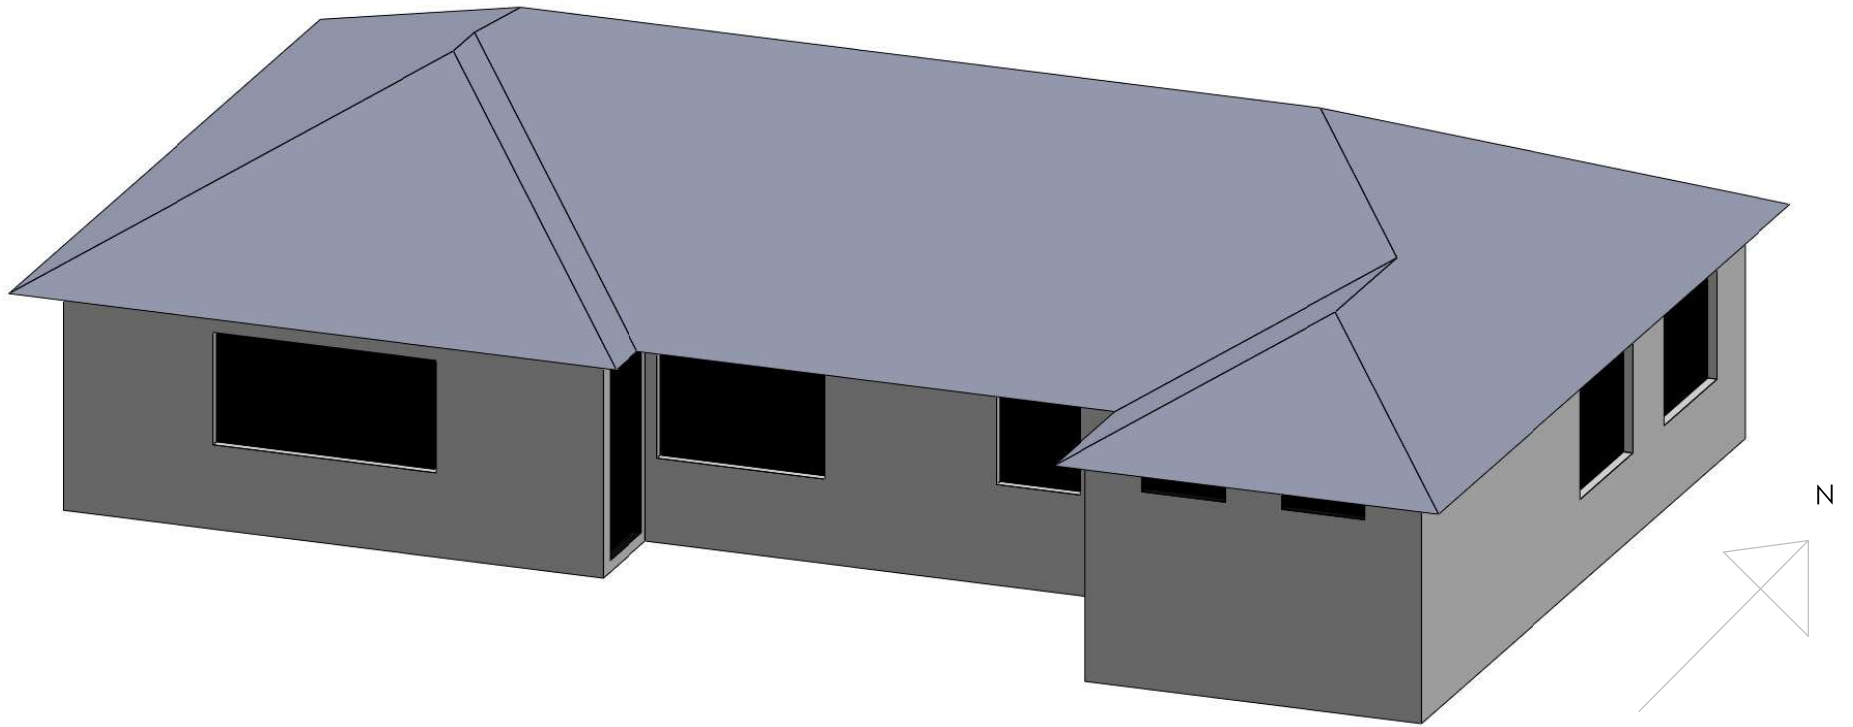

VIEW		SOUTH EAST DIMETRIC ELEVATION	
DESIGNER	R. ABELAR	DATE	5-24-2021
UNLESS OTHERWISE SPECIFIED: DIMENSIONS ARE IN INCHES		PROPERTY ADDRESS	
INTERPRET GEOMETRIC TOLERANCE PER ANSI STANDARDS		1242 E 7TH AVE MESA AZ 85204	
		PROJECT:	REV
		CARPORT CONVERSION	1
DO NOT SCALE DRAWING		SCALE: 1:200	SHEET 5 OF 5
PROPRIETARY AND CONFIDENTIAL: THE INFORMATION CONTAINED IN THIS DRAWING IS THE SOLE PROPERTY OF RON ABELAR. ANY REPRODUCTION IN PART OR AS A WHOLE WITHOUT THE WRITTEN PERMISSION OF RON ABELAR IS PROHIBITED.			

8

7

6

5

4

3

2

1