


④ ELEVATION OVERHEAD CONNECTION  
1/8" = 1'-0"



③ ELEVATION END UNITS  
1/8" = 1'-0"

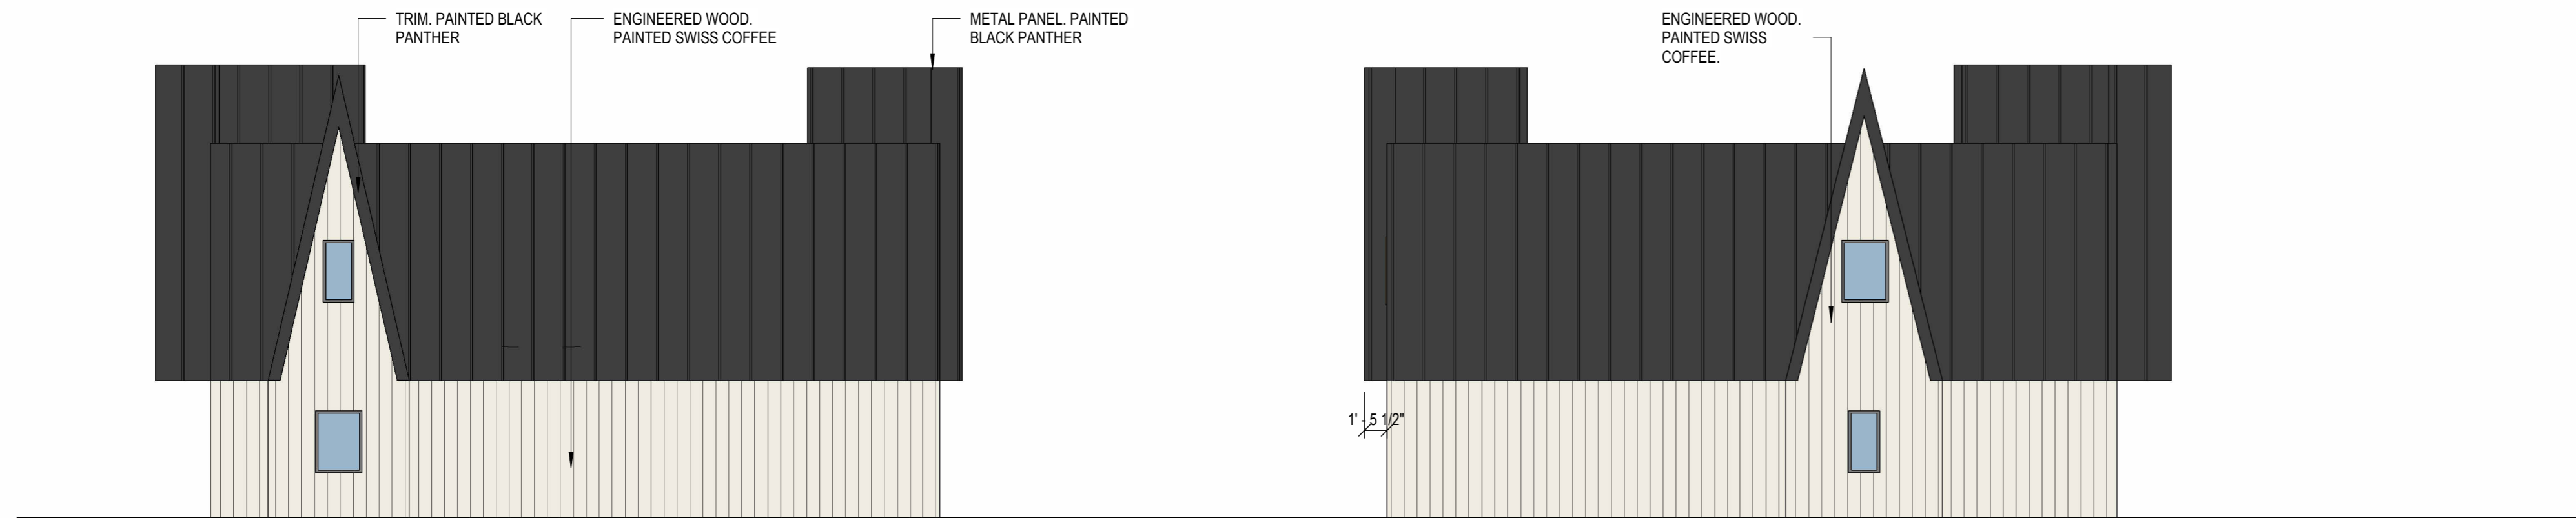

② ELEVATION FRONT  
1/8" = 1'-0"



① ELEVATION GARAGE  
1/8" = 1'-0"

**PRELIMINARY  
NOT FOR  
CONSTRUCTION**

no.	date	description

**1902 N Gilbert**

1902 N Gilbert  
MESA, AZ


PROJECT NO: 22025  
DATE: 11/21/22



atmosphere architects  
p.o. box 5267  
mesa, az 85211

contact: Tim Boyle  
email: tim@atmosarch.com  
tel: 917-526-0323

**ELEVATIONS  
A003**

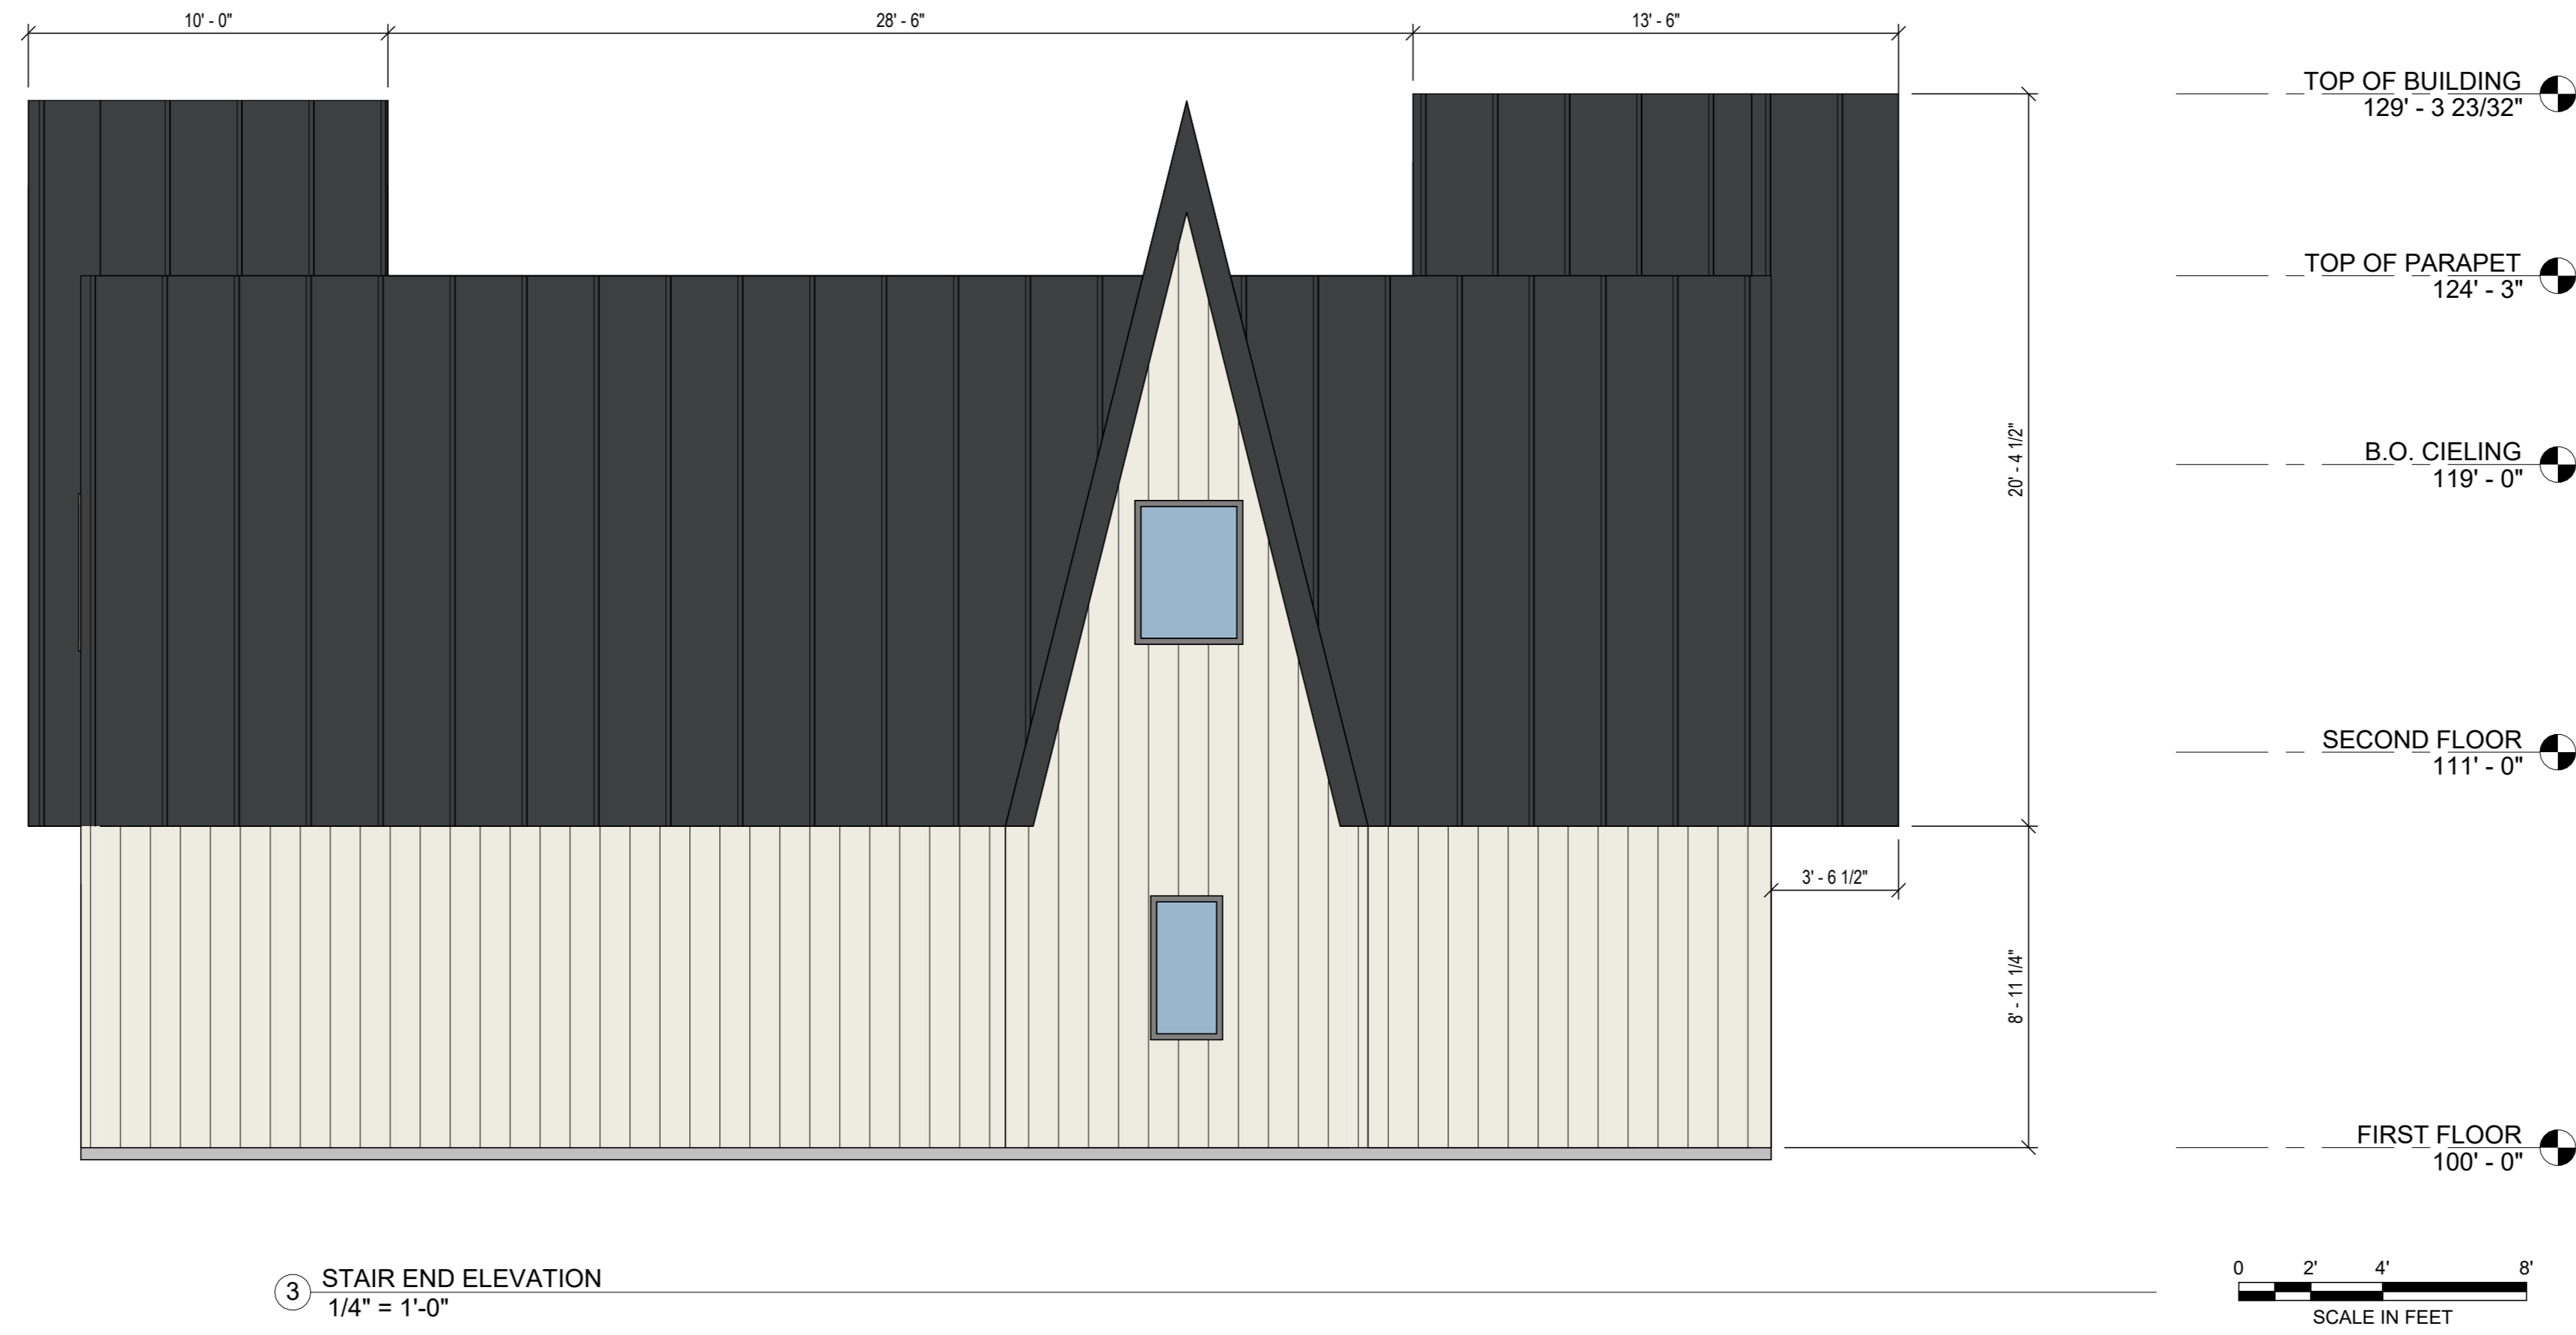

**PRELIMINARY  
NOT FOR  
CONSTRUCTION**

no.	date	description

**TOWNHOUSE**

1902 N GILBERT  
MESA, AZ

PROJECT NO: 22025  
DATE: 11/21/22



atmosphere architects  
p.o. box 5267  
mesa, az 85211

contact: Tim Boyle  
email: Tim@atmosarch.com  
tel: 917-526-0323

UNIT TYPE A

**2 STOREY 3 BEDROOM UNIT  
STANDARD GARAGE  
BUILDING ELEVATIONS**

**A201A**