


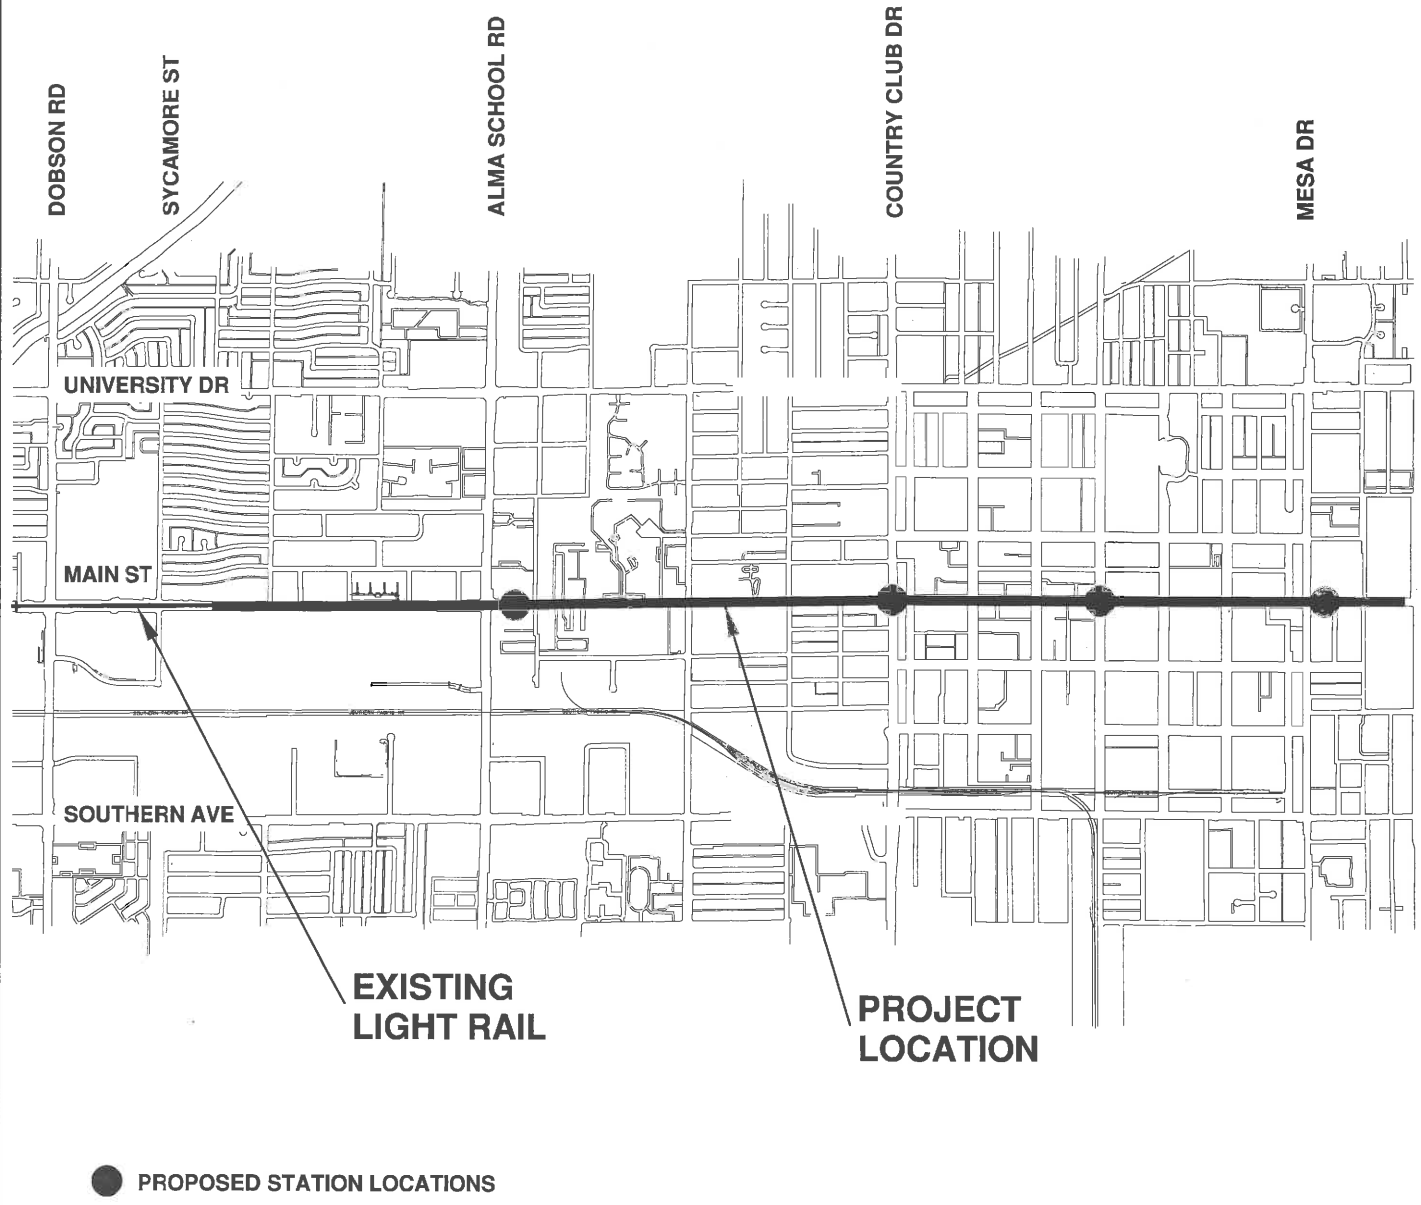

PROJECT LOCATION MAP

CENTRAL MESA LIGHT RAIL TRANSIT EXTENSION PROJECT

PROJECT NO. 09-046-001