
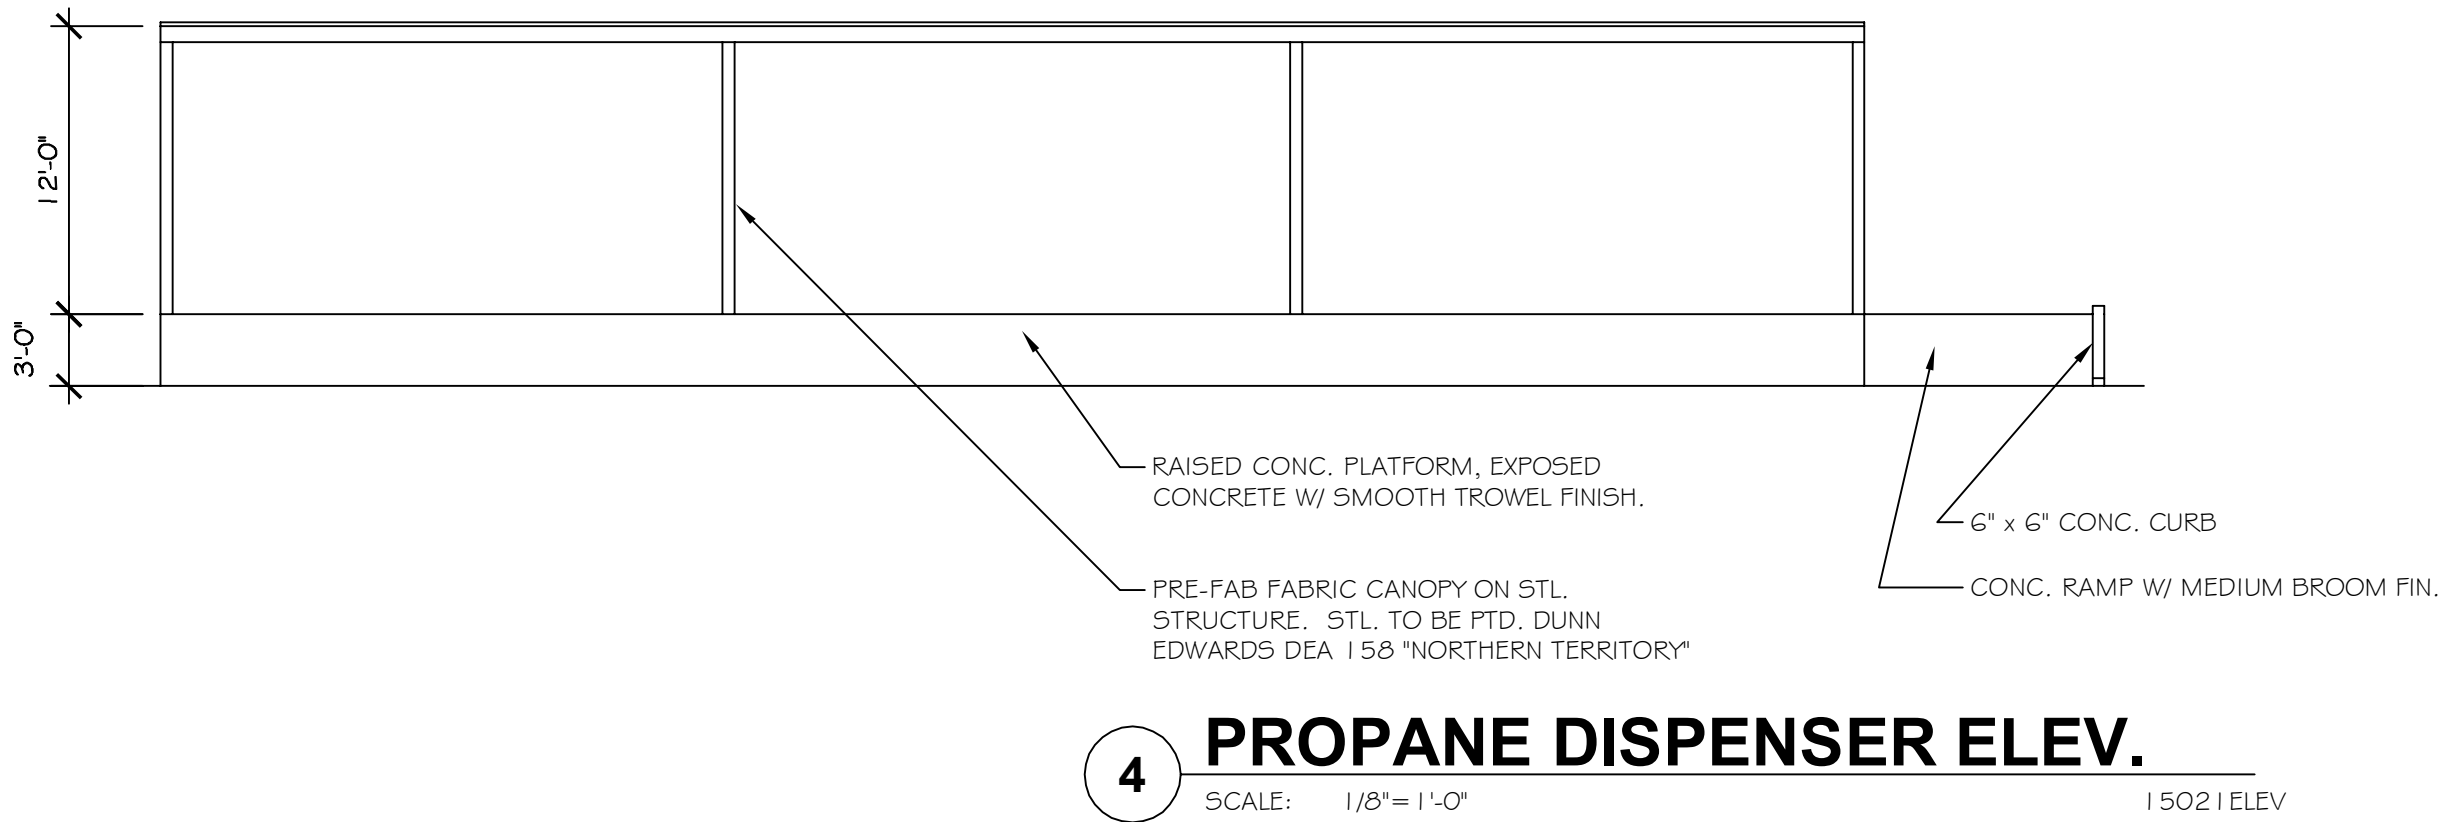
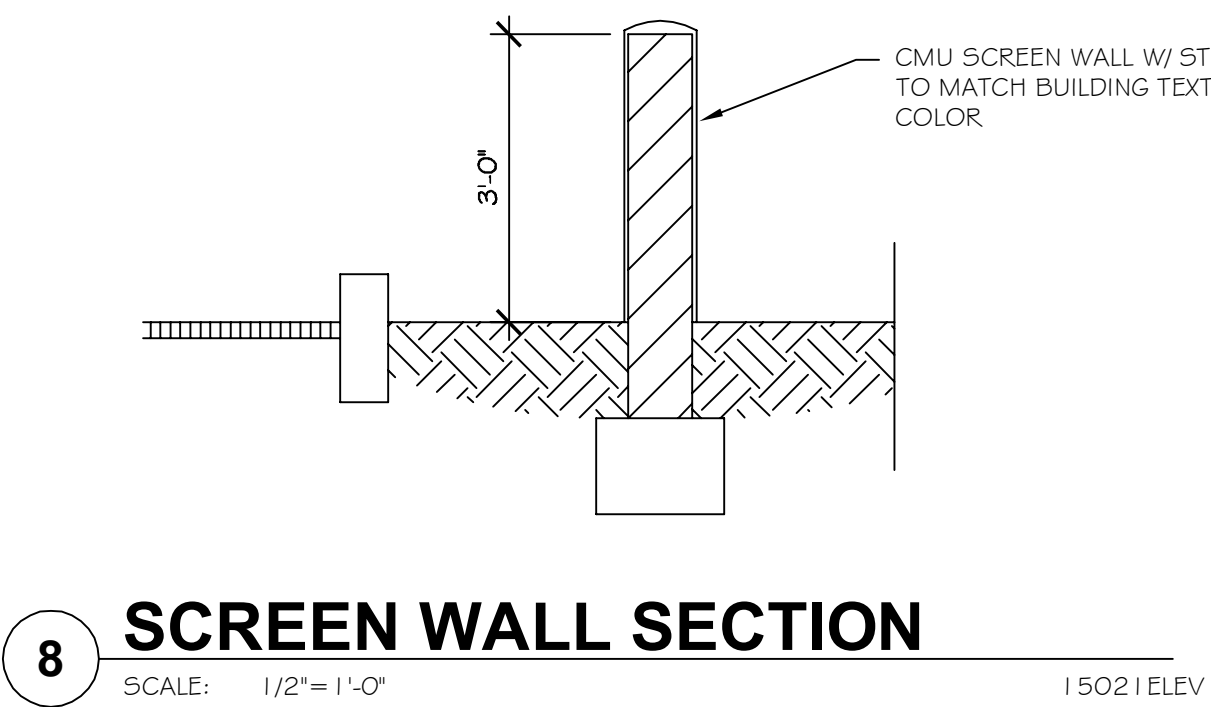
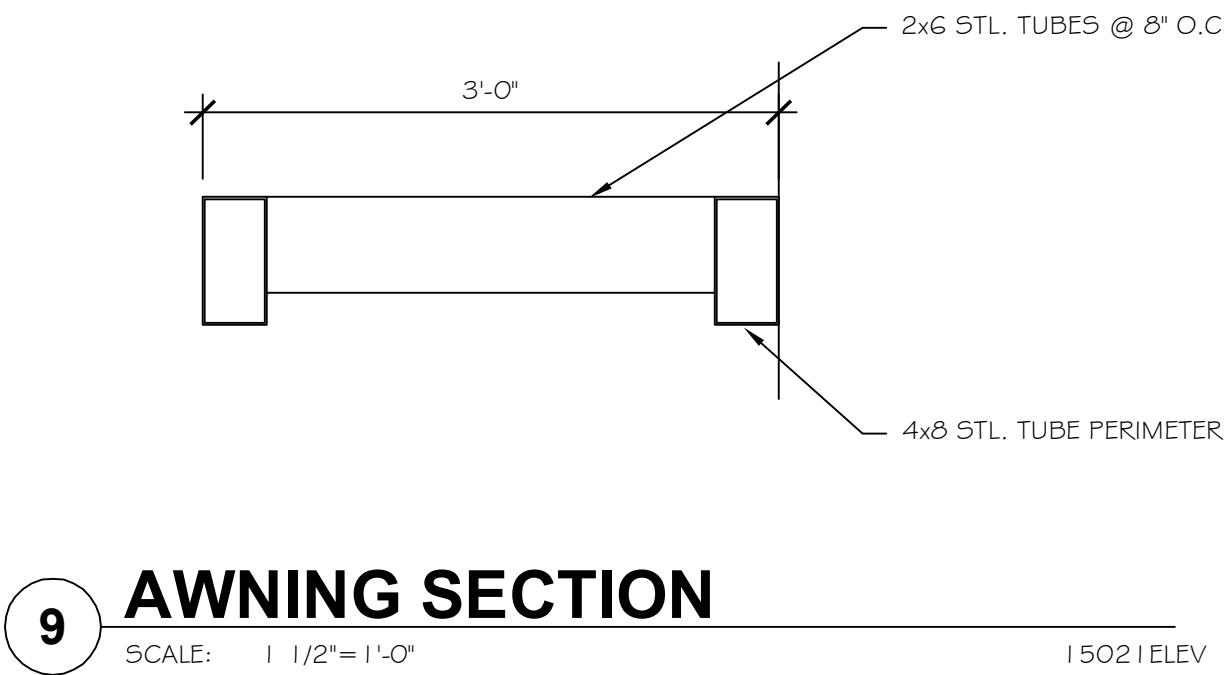
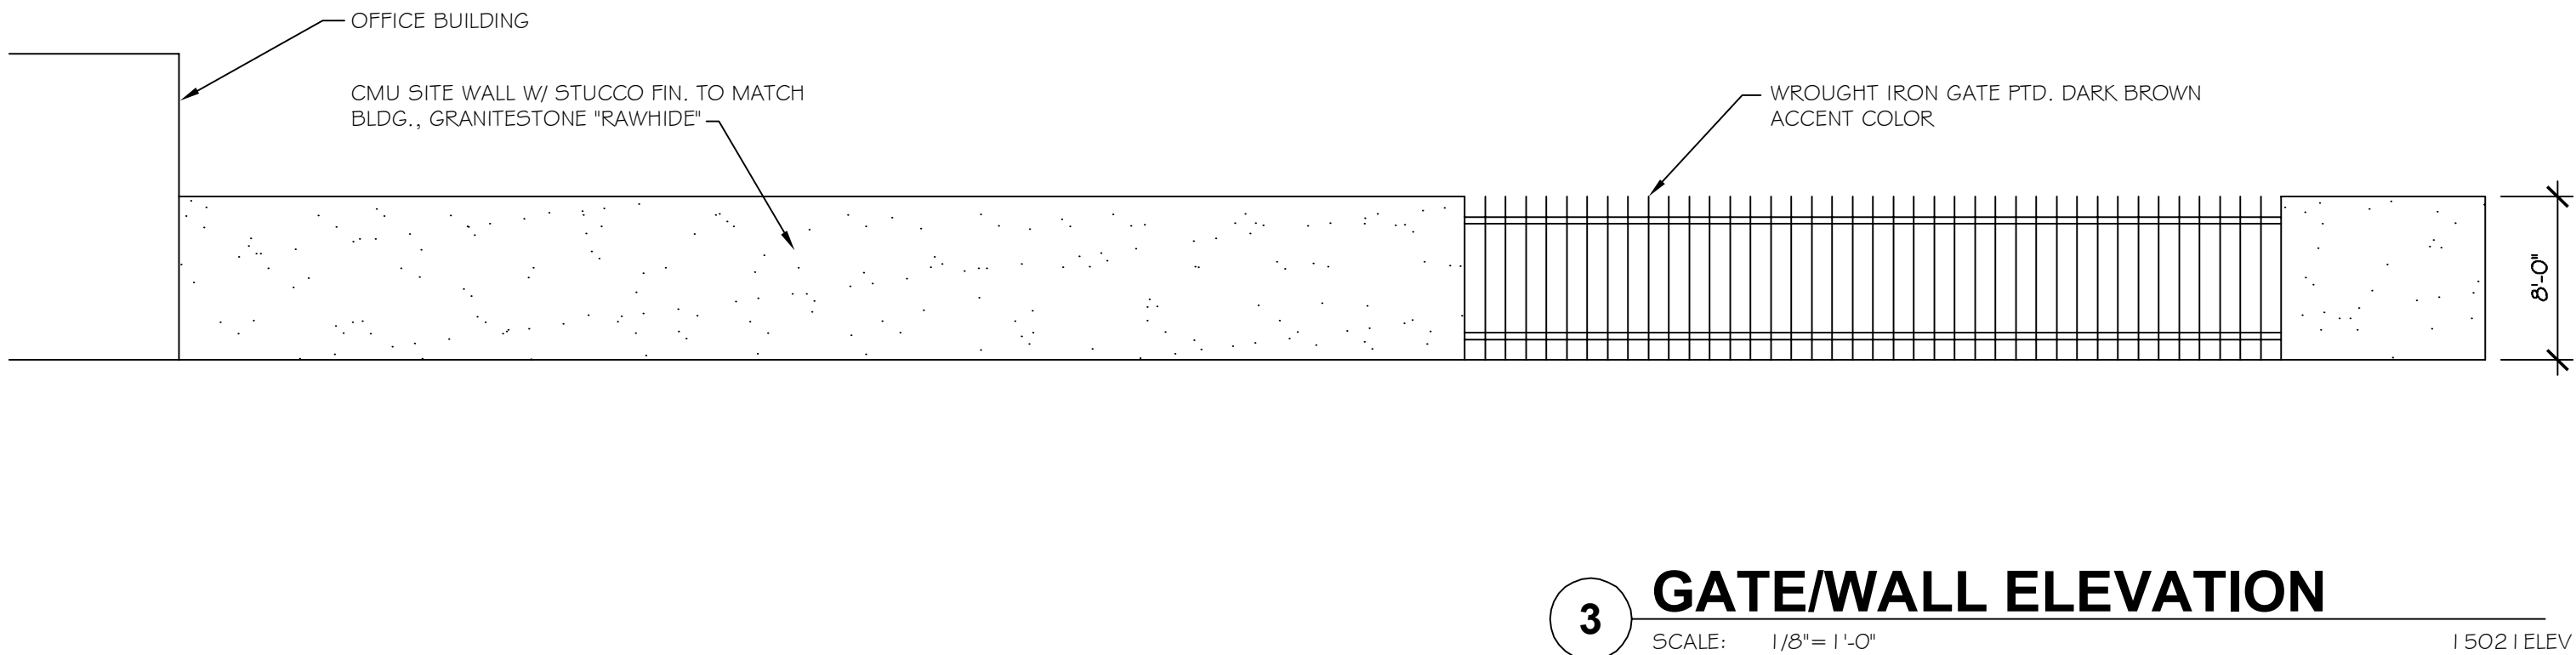
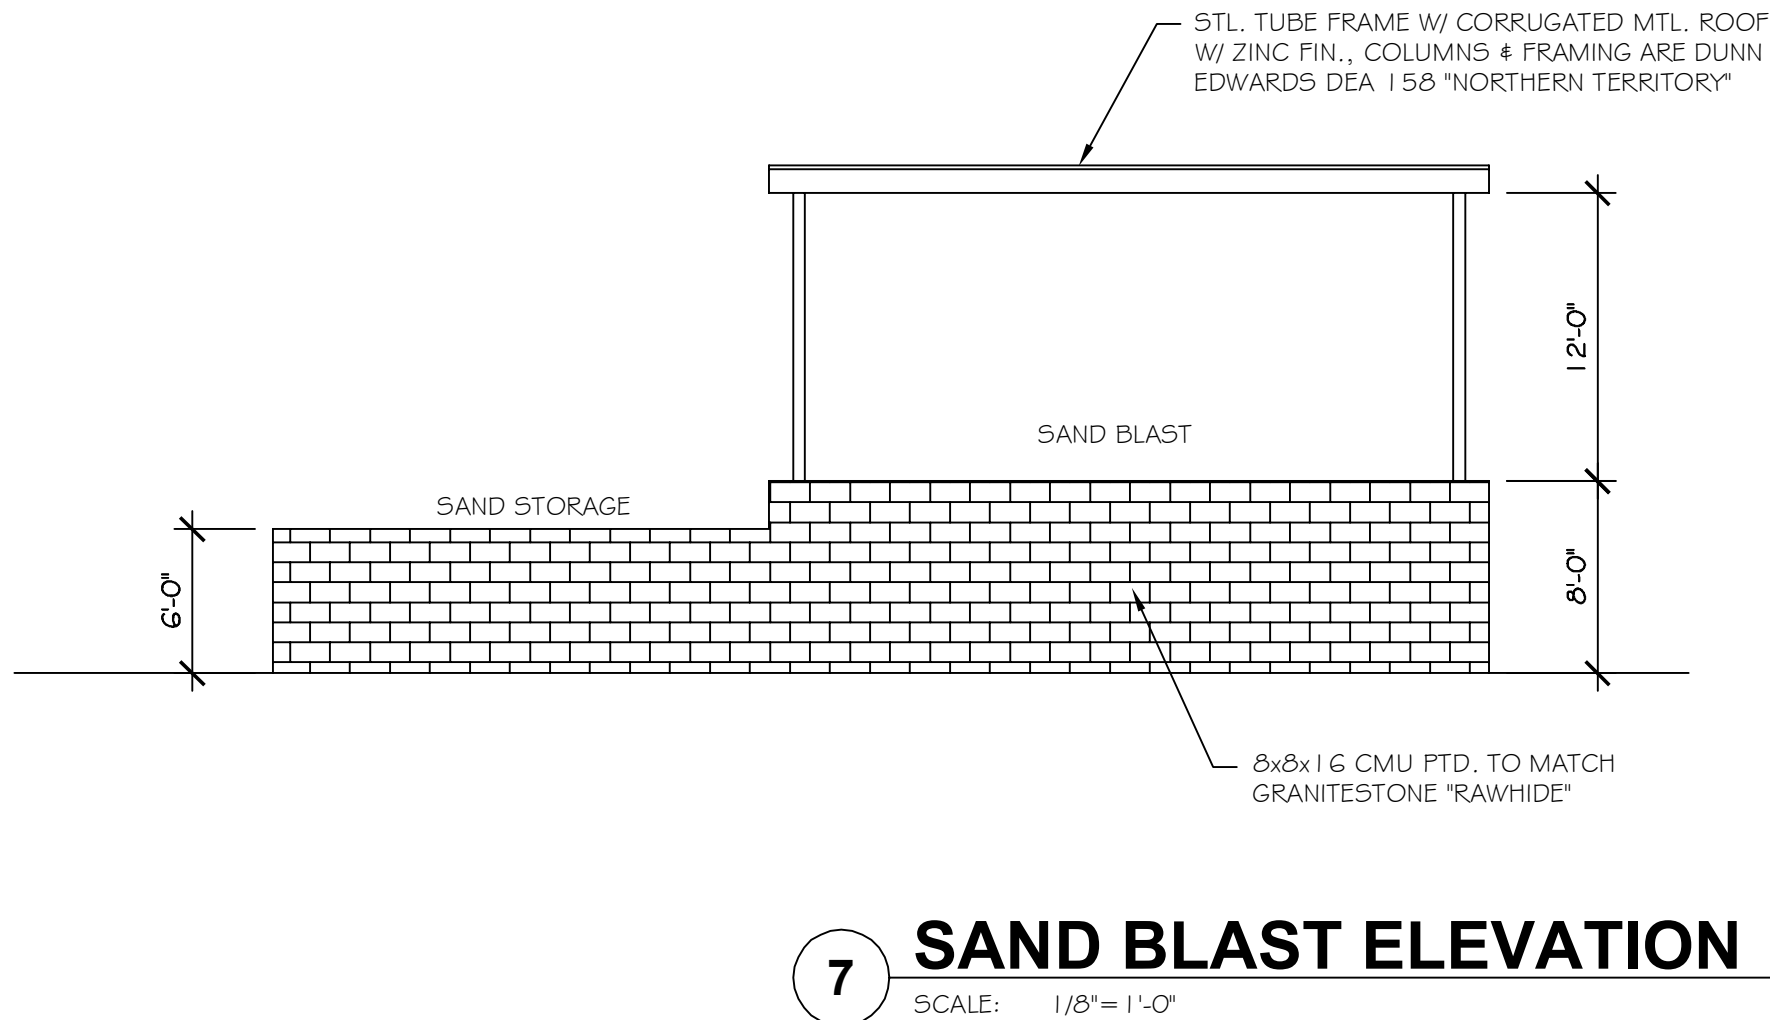
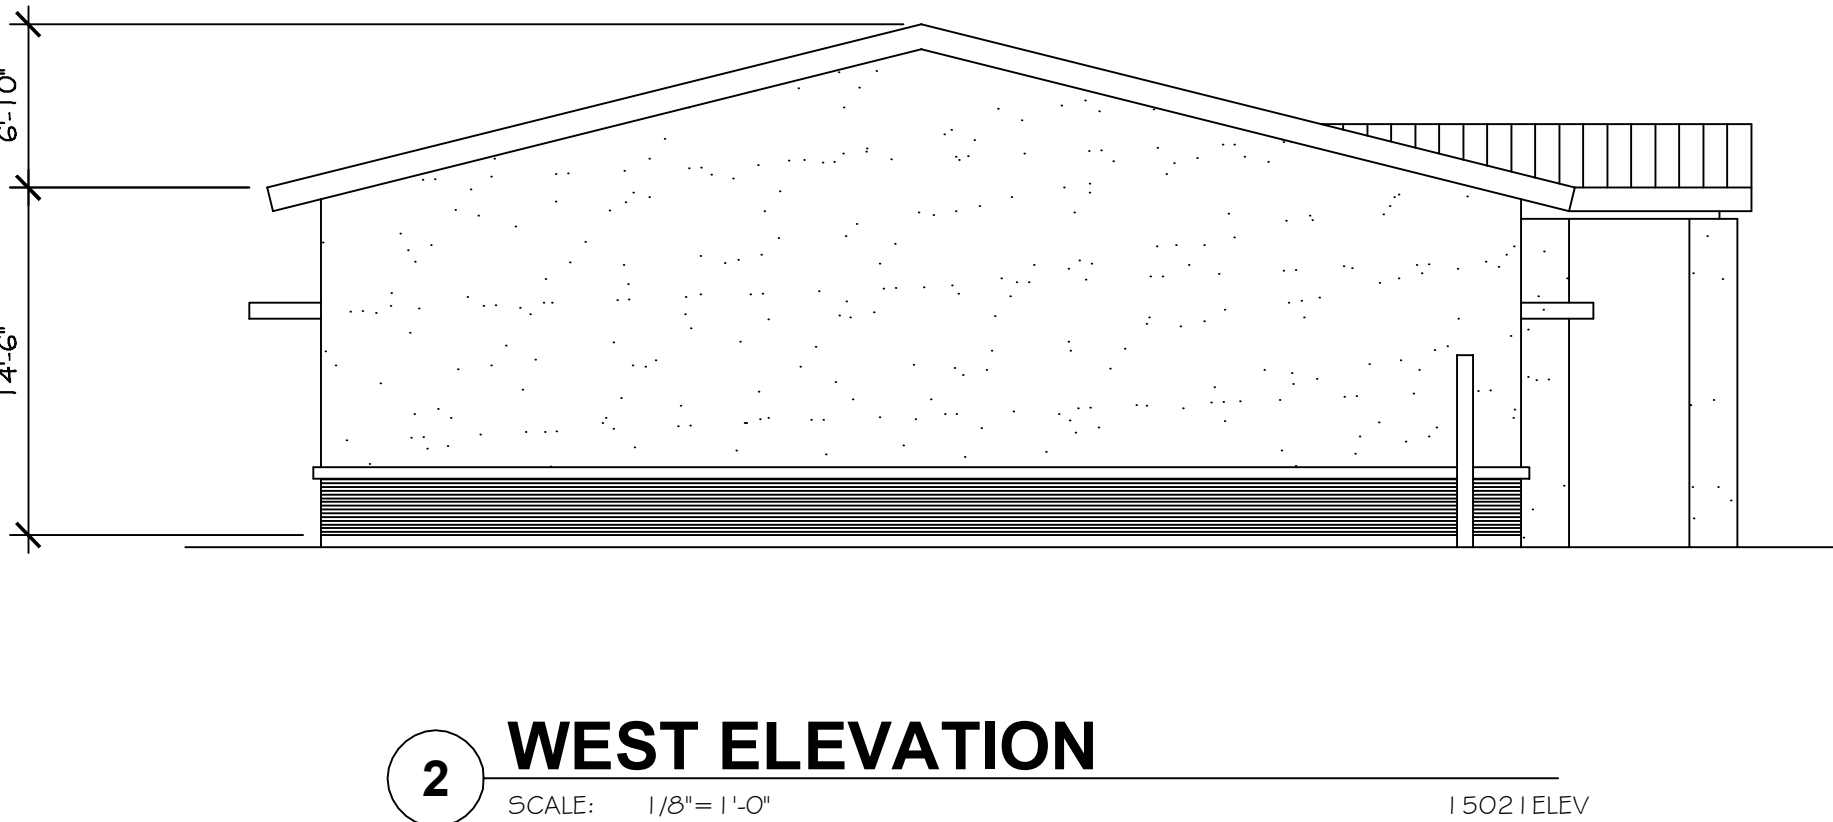
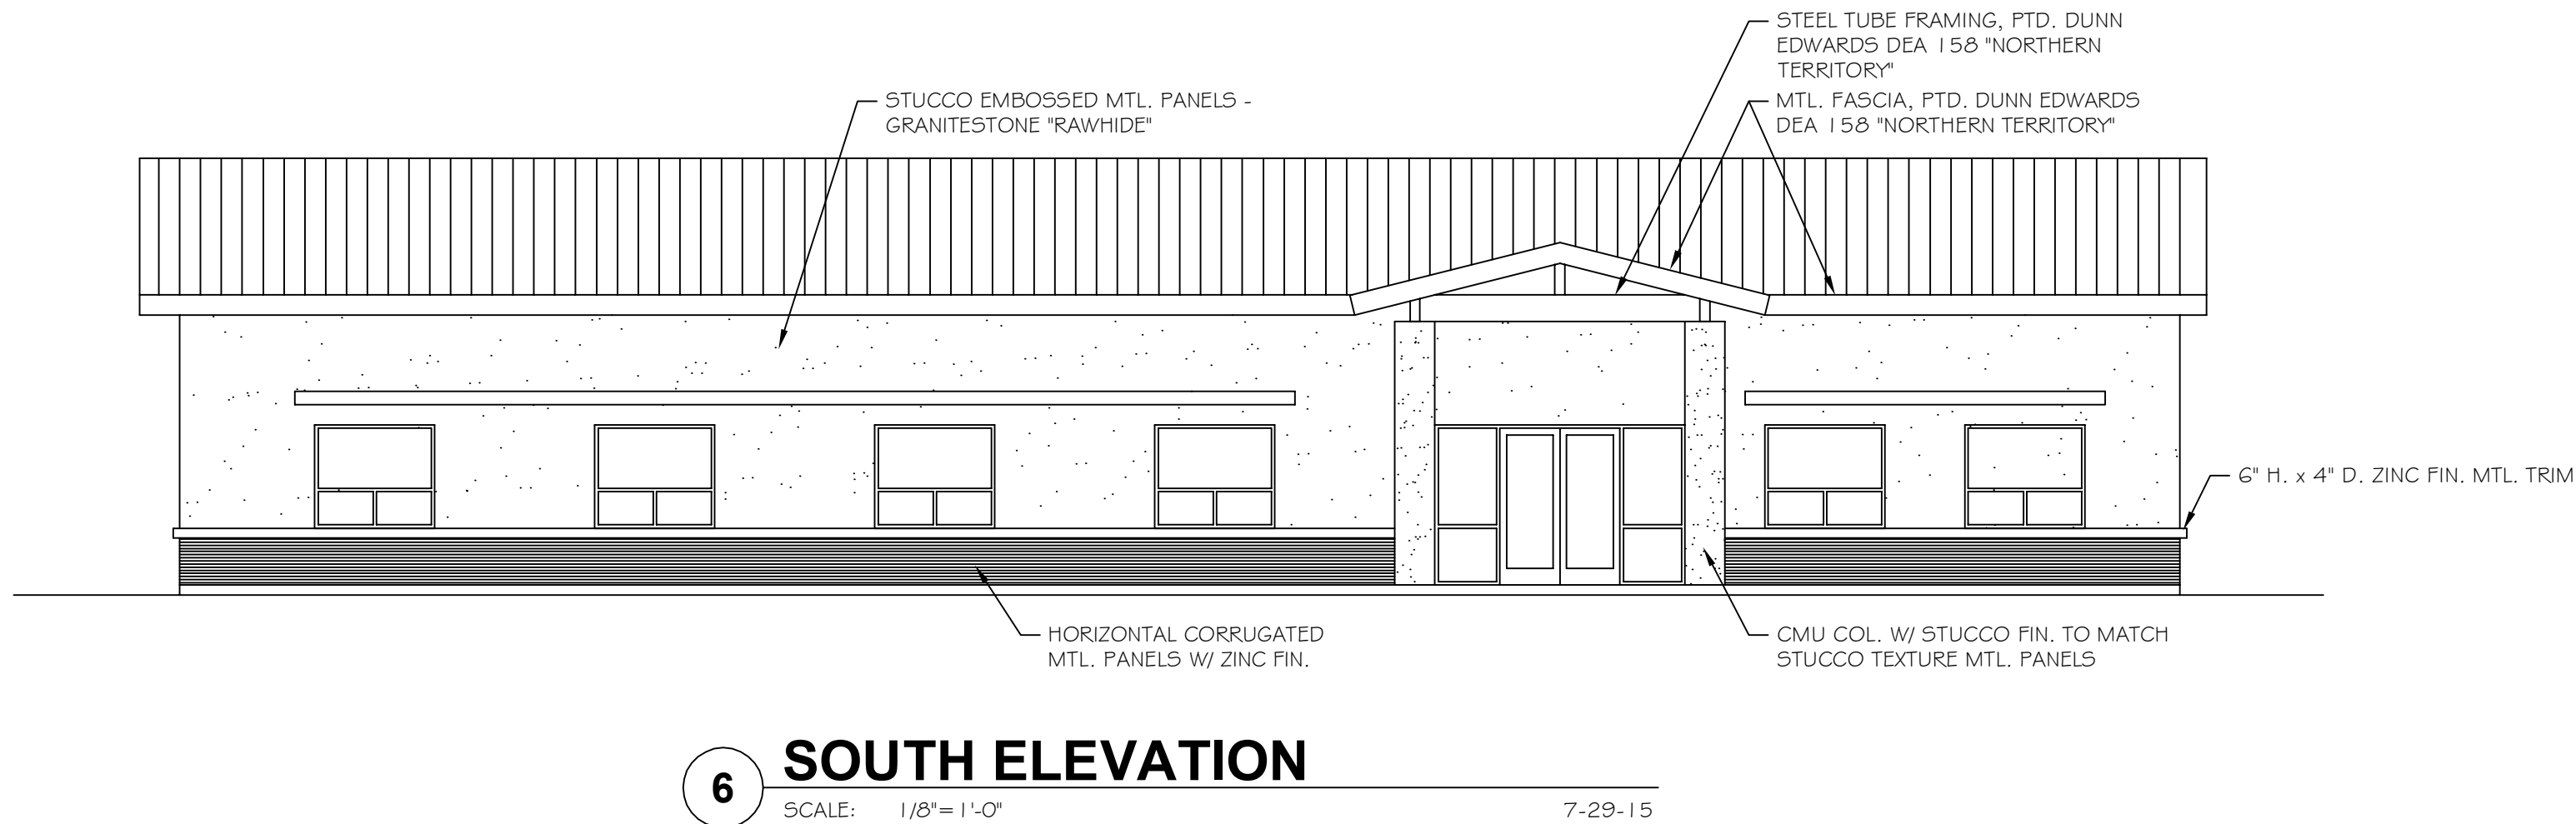
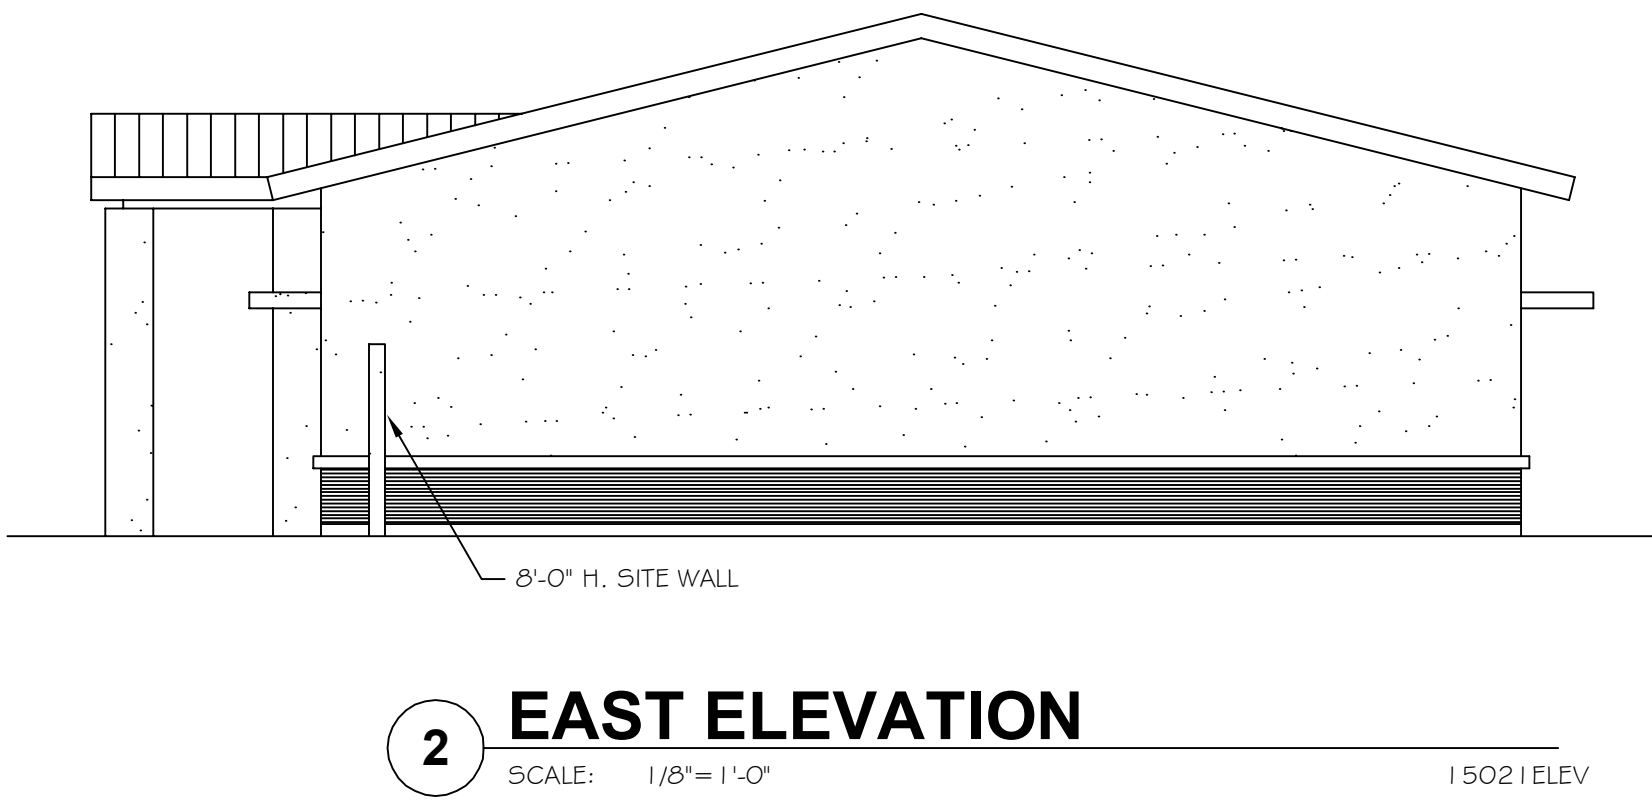


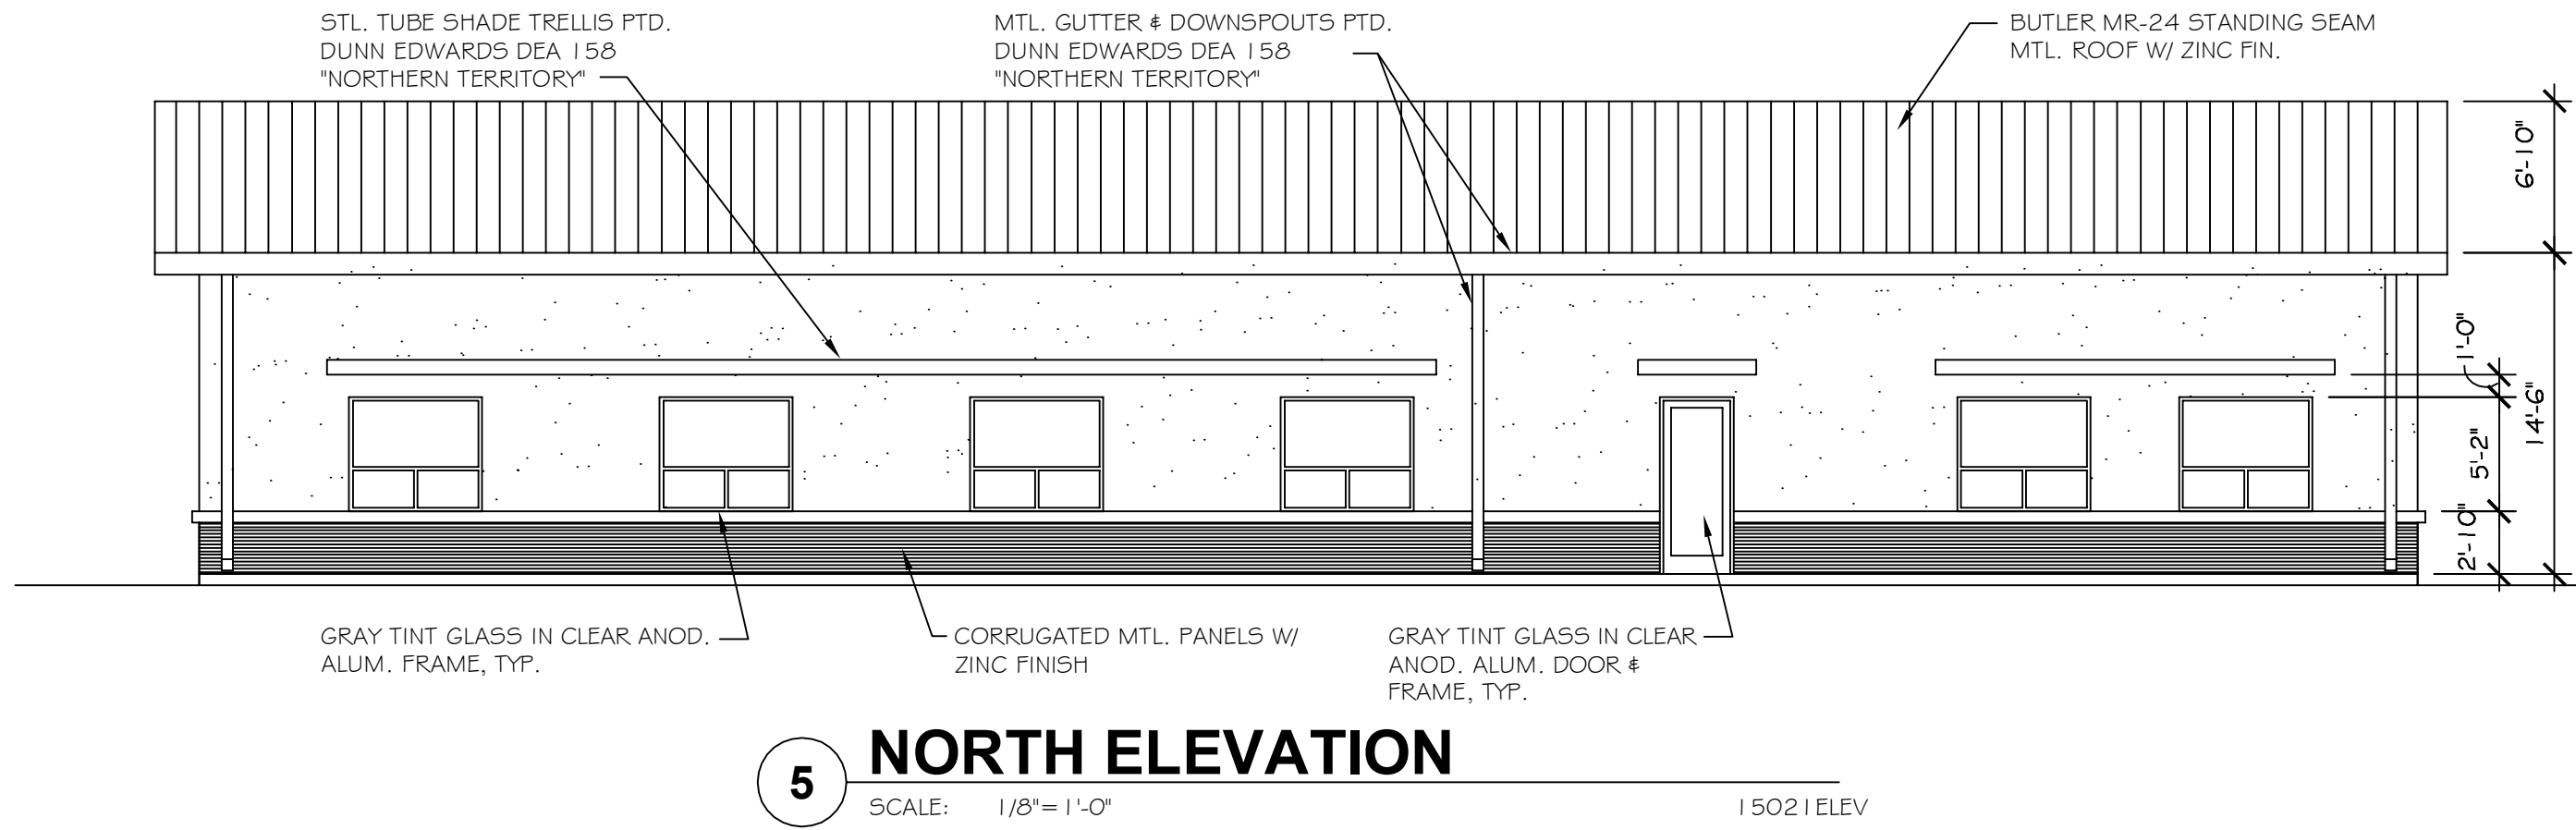

REGISTERED ARCHITECT

20122

MICHAEL ALAN HALL

8-3-15

One Signed

ARIZONA, U.S.A.

EXPIRES 3/31/15

MICHAEL A. HALL ARCHITECT, LLC

600 NORTH 4TH STREET, SUITE 404

PHOENIX, ARIZONA 85004

PHONE: 602-258-6048 FAX: 602-254-1802

DRAWN BY: MH

CHECKED BY: MH

PROJECT NUMBER: 15021

ARIZONA PROPANE

PECOS ROAD

MESA, ARIZONA

REVISIONS:

SHEET TITLE:

DATE: 8-3-15

ISSUED FOR: P&Z SUBMITTAL

SHEET

SP2

ANY CONTRACTOR, SUB-CONTRACTOR, AND/OR SUPPLIER IS HEREBY NOTIFIED THAT THIS PROJECT (CONTRACT FOR CONSTRUCTION) MUST COMPLY TO THE ARIZONA SENATE BILL SB1549, PROMPT PAYMENT LEGISLATION, AS IT MODIFIES THE ARIZONA REVISED STATUTES.