
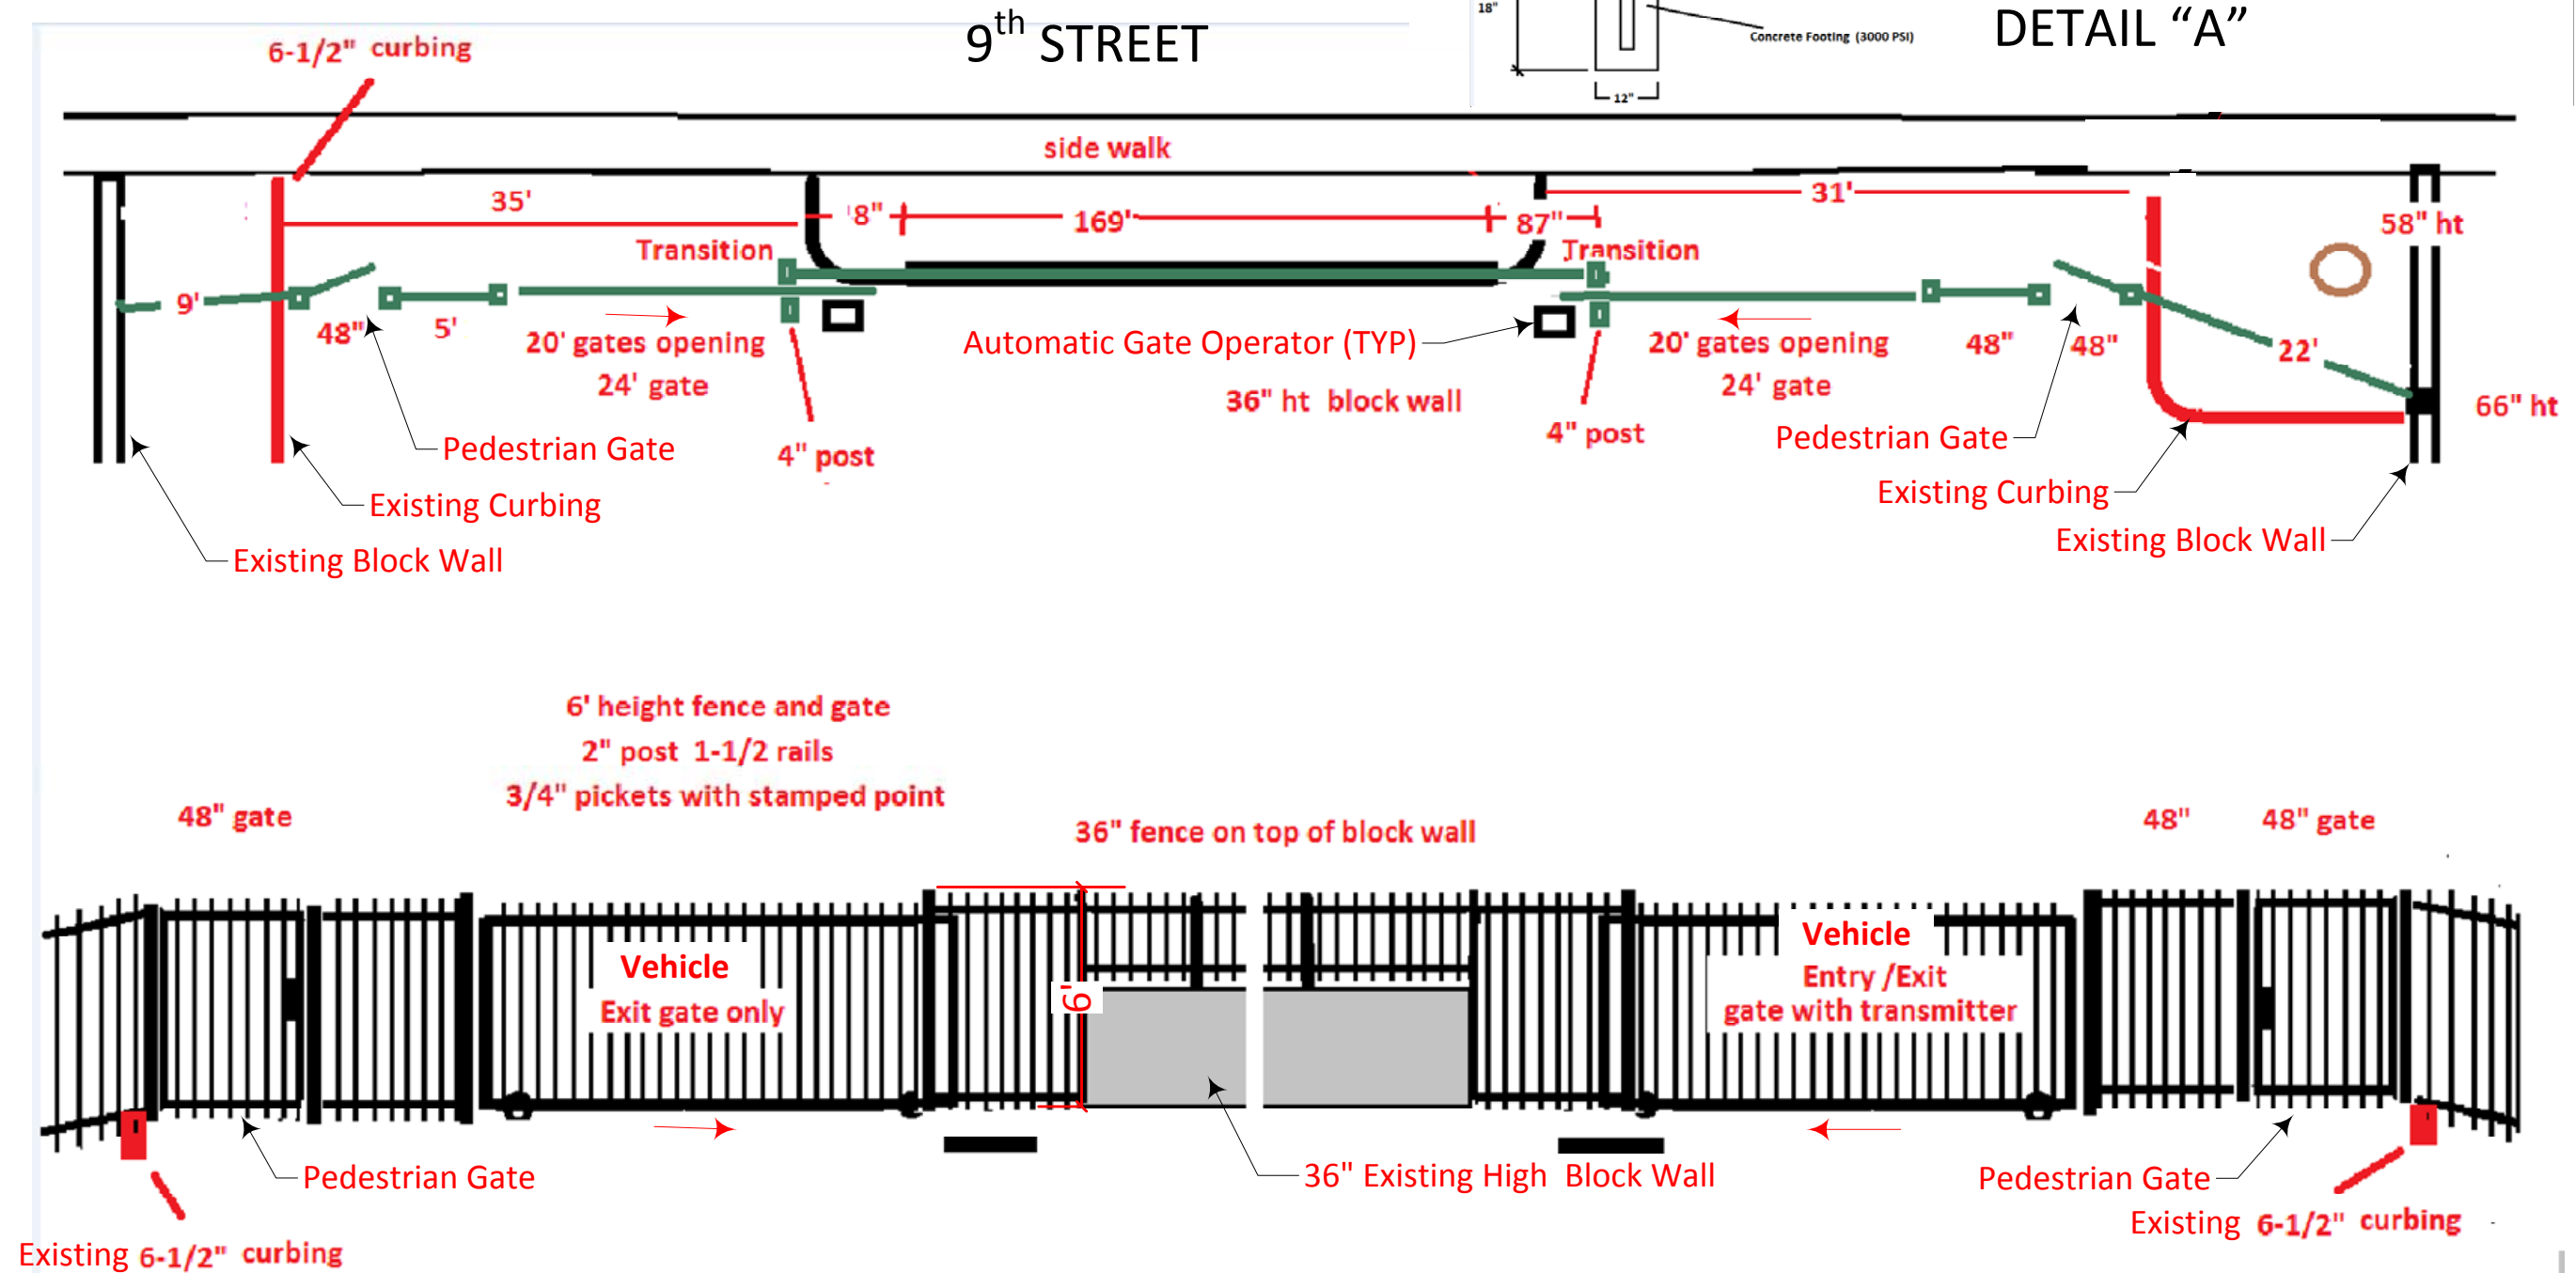


Notes:

- 1. New wrought iron fencing, pedestrian and vehicle gates.
- 2. Vehicle gates will be automated as noted.
- 3. Wrought iron style and dimensions as shown in detail "A".
- 4. Vehicle gate track will be inverted "V" in concrete.
- 5. All fencing and gates will be painted black.

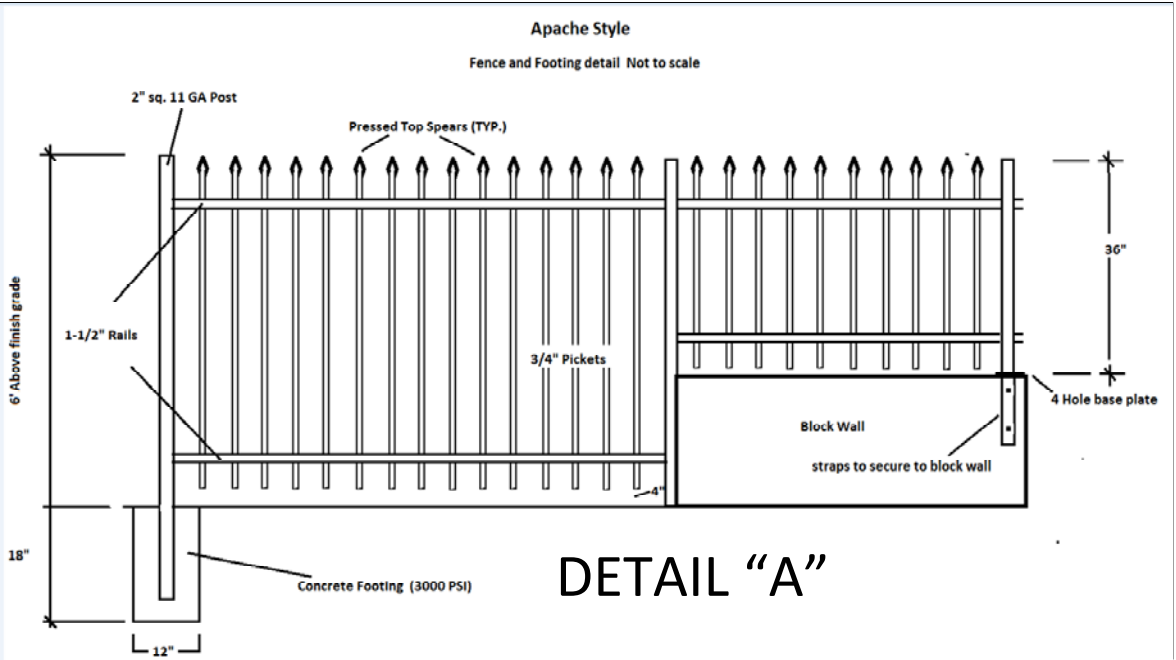

BA15-042

Kinetic Control Corporation dba ParkPro
5002 East Taylor Street
Phoenix, AZ 85008
Main: (602) 254-0230
FAX: (602) 254-0230
www.ParkPro.com



THE OAKS APARTMENTS
519-532 West 9th Street
526 West Rio Salado Parkway
Mesa, AZ. 85201

Wrought Iron
Fencing and
Gate Additions

SCALE	NTS
REVISED	
DRAWN BY	JWR
SHEET	L1
PAGE	1 of 2



New Fence and Gate Location

Kinetic Control Corporation dba ParkPro
5002 East Taylor Street
Phoenix, AZ 85008
Main: (602) 254-0230
FAX: (602) 254-0230
www.ParkPro.com



THE OAKS APARTMENTS
519-532 West 9th Street
526 West Rio Salado Parkway
Mesa, AZ. 85201

Fencing and
Gate Additions

SCALE
NTS

REVISED

DRAWN BY
JWR

SHEET
SV

PAGE
1 of 2