




2 LEVEL BUILDING END ELEVATION



2 LEVEL BUILDING ELEVATION

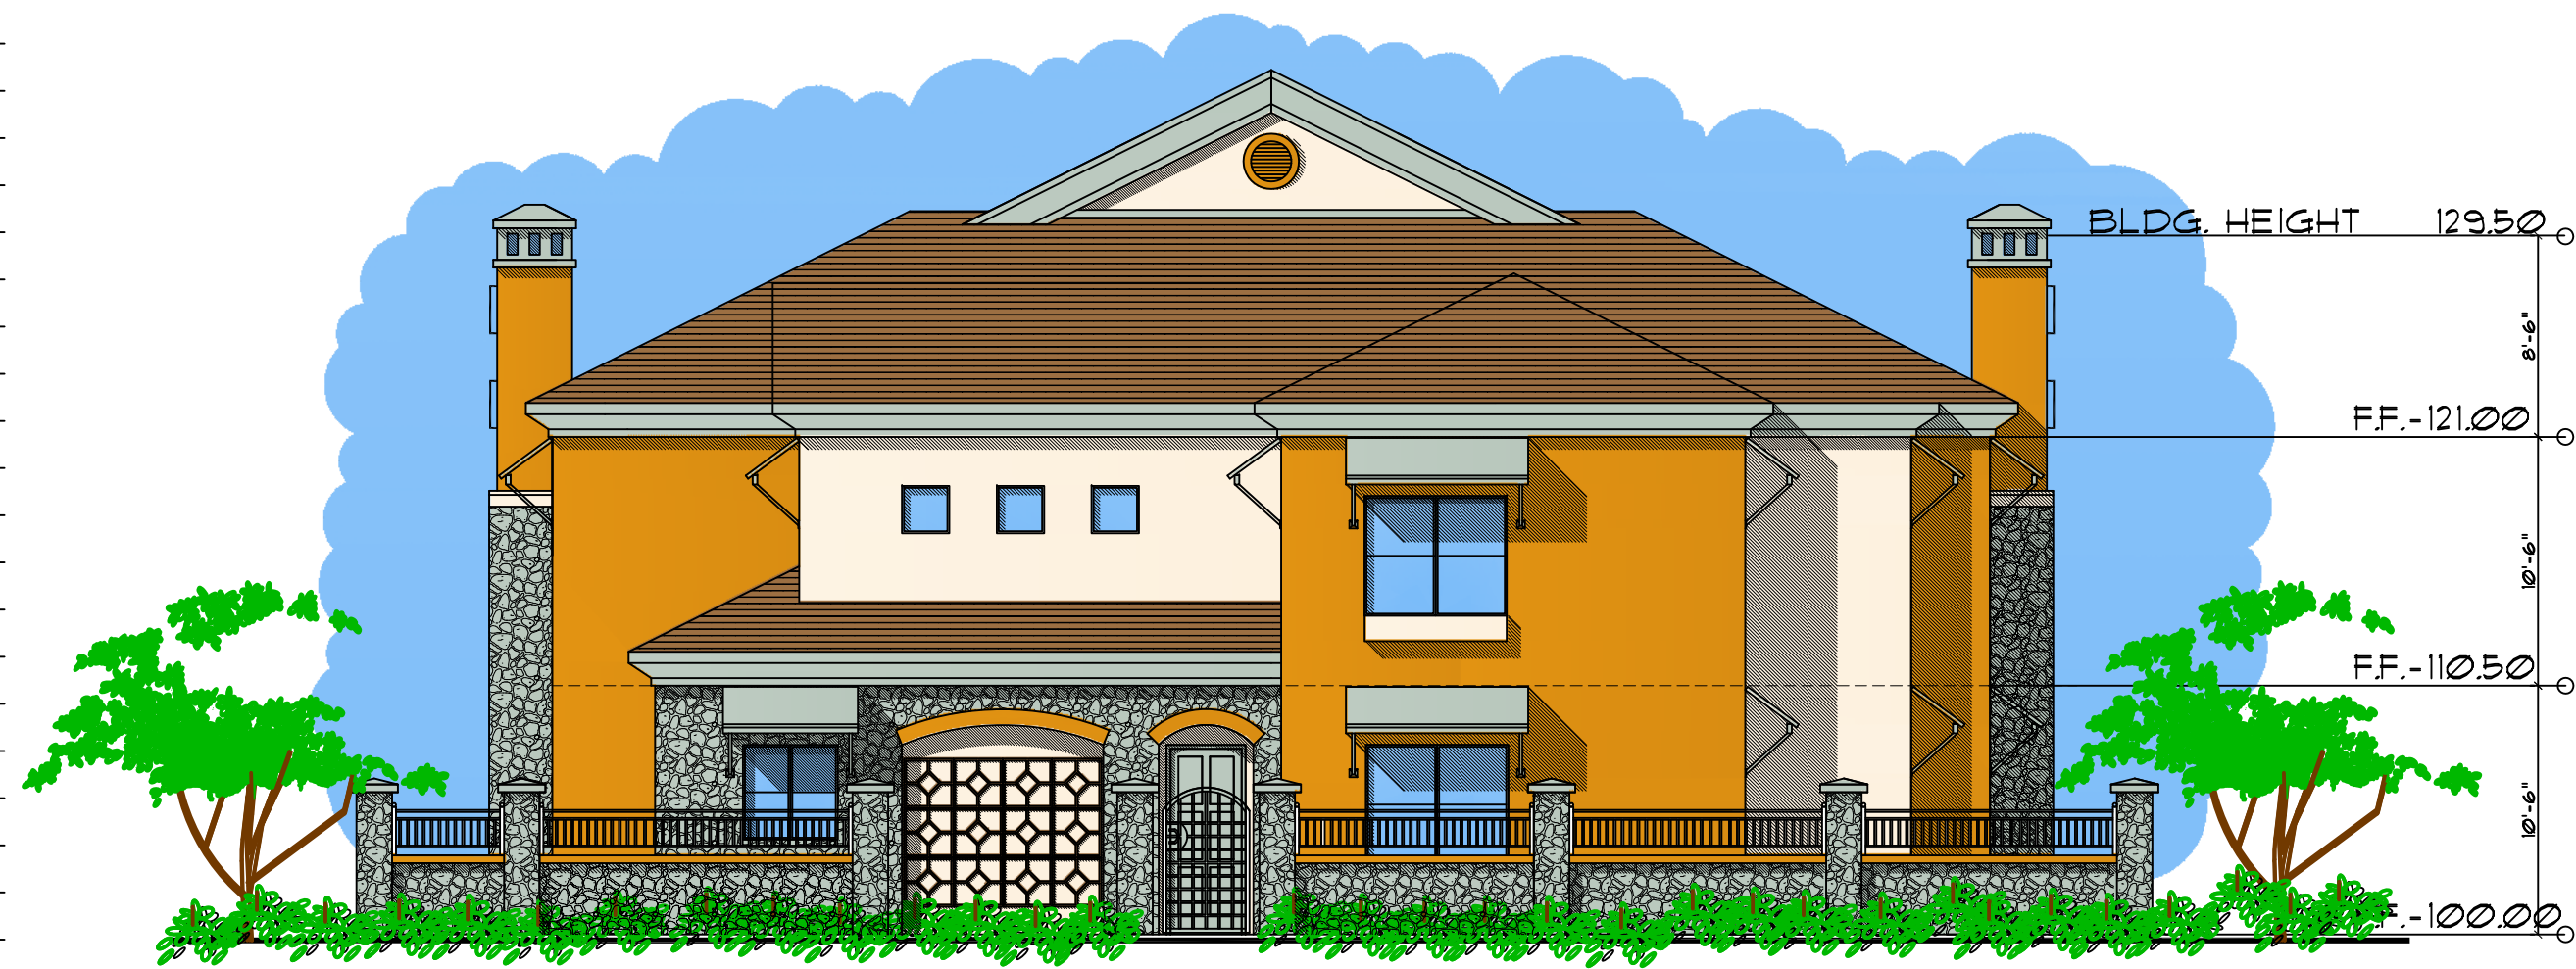

2 LEVEL GARAGE ENTRY ELEVATION




2 LEVEL GARAGE ENTRY ELEVATION

J A C I N T O L O F T S A T M E S A S H O R E S
J A C I N T O A V E N U E A N D 2 4 T H S T R E E T M E S A A R I Z O N A

PROJ. NO. 2015-1-JAC
DATE: 8/18/15
DRAWN BY: FEW
REVISIONS: 8/31/15

RESIDENTIAL DEVELOPMENT
JACINTO LOFTS AT MESA SHORES
JACINTO AVENUE AND 24TH STREET, MESA, ARIZONA

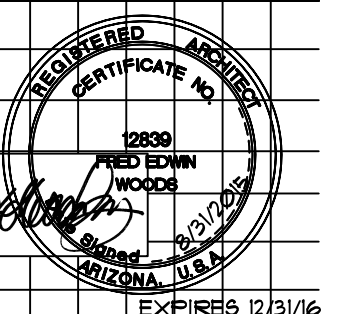

WOODS ASSOCIATES
ARCHITECTS, LLC
3919 E. McDOWELL ROAD,
MESA, ARIZONA 85203
(480) 962-7672



TYPICAL END ELEVATION



JACINTO ELEVATION




GARAGE ENTRY ELEVATION

J A C I N T O L O F T S A T M E S A S H O R E S
J A C I N T O A V E N U E A N D 2 4 T H S T R E E T M E S A A R I Z O N A

PROJ NO. 2015-JAC
DATE: 6/18/15
DRAWN BY: FEW
REVISIONS:
8/31/15

RESIDENTIAL DEVELOPMENT
JACINTO LOFTS AT MESA SHORES
JACINTO AVENUE AND 24TH STREET, MESA, ARIZONA

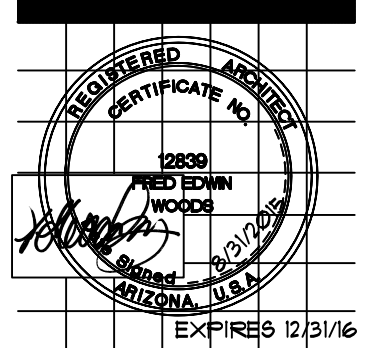

WOOD'S ASSOCIATES
ARCHITECTS, LLC
3319 E. McDOWELL ROAD,
MESA, ARIZONA 85213
(480) 962-7672

