


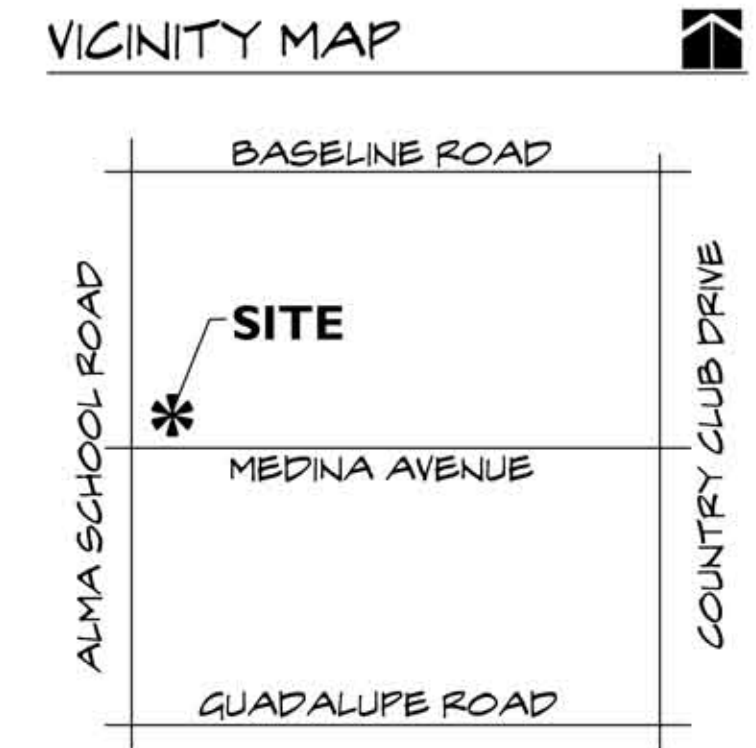

PLANT LEGEND

LARGE - MEDIUM CANOPY TREES

DALBERGIA SISSOO / SISSOO TREE
PARKINSONIA HYBRID / THORNLESS PALO VERDE
PARKINSONIA PRAECOX / PALO BREA
PROSOPIS SP. 'RIO SALADO' / 'RIO SALADO' MESQUITE
PISTACIA CHINENSIS / CHINESE PISTACHE 'RED BUSH'
QUERCUS VIRGINIANA 'HERITAGE' / 'HERITAGE' LIVE OAK

MEDIUM -SMALL CANOPY TREES

ACACIA ANEURA / MULGA TREE
EBANOPSIS EBANO / TEXAS EBONY
QUERCUS VIRGINIANA 'HERITAGE' / 'HERITAGE' LIVE OAK
PISTACIA LENTISCUS - MASTIC TREE
XCHITALPA TASHKENTENSIS / CHITALPA TREE
SOPHORA SECUNDIFLORA
CAESALPINIA CACALACO 'SMOOTHIE' / CASCALOTE

SHRUBS

BOUGAINVILLEA SP. / BOUGAINVILLEA 'BARBARA KARST'
BOUGAINVILLEA SP. 'FLAME' / BUSH BOUGAINVILLEA
CASSIA PHYLLODENIA / SILVERY CASSIA
CASSIA NEMOPHILA / GREEN CASSIA
CAESALPINIA PULCHERRIMA / RED BIRD OF PARADISE
CAESALPINIA MEXICANA / YELLOW BIRD OF PARADISE
EREMOPHILA AUREA / YELLOW EMU
EREMOPHILA GLABRA SSP. CARNOSA / 'WINTER BLAZE' EMU
EREMOPHILA HYGROPHANA / 'BLUE BELLS' EMU
LEUCOPHYLLUM FRUTESCENS SP. / 'HEAVENLY CLOUD' SAGE
LEUCOPHYLLUM CANDIDUM / THUNDER CLOUD SAGE
MUHLENBERGIA CAPILLARIS / 'REGAL MIST' PINK MUHLY GRASS
MUHLENBERGIAN RIGENS / DEER GRASS
RUELLIA PENINSULARIS / BAJA RUELLIA
SIMMONDSIA CHINENSIS 'COMPACTA' / COMPACT JOJOBA
TECOMA SP. / 'LYDIA' YELLOW BELLS
TECOMA SP. / 'SPARLETTE' BELLS
TECOMA SP. / ORANGE JUBILEE

ACCENTS

AGAVE GEMINIFLORA / TWIN FLOWERED AGAVE
AGAVE MARGINATA / CARIBBEAN AGAVE
HESPERALOE FUNIFERA / GIANT HESPERALOE
HESPERALOE PARVIFLORA / RED YUCCA 'BREAK LIGHTS'

GROUND COVER

EREMOPHILA PROSTRATA / 'OUTBACK SUNRISE' EMU
LANTANA SP. / LANTANA
ROSMARINUS OFFICINALIS / TRAILING ROSEMARY
VEDELIA TRILOBATA / YELLOW DOT

DECOMPOSED GRANITE


3/4" SCREENED 'EXPRESS BROWN' @ 2" DEPTH IN ALL
LANDSCAPE AREAS


OVERALL LANDSCAPE LAYOUT

MEDINA COURT

S. ALMA SCHOOL RD. & W. MEDINA AVE.
MESA, AZ 85210
AUGUST 28th, 2015

L1 (SHEET 1 OF 3)

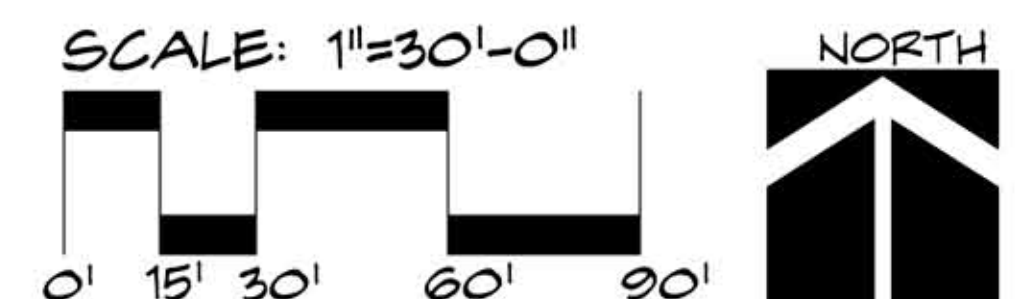


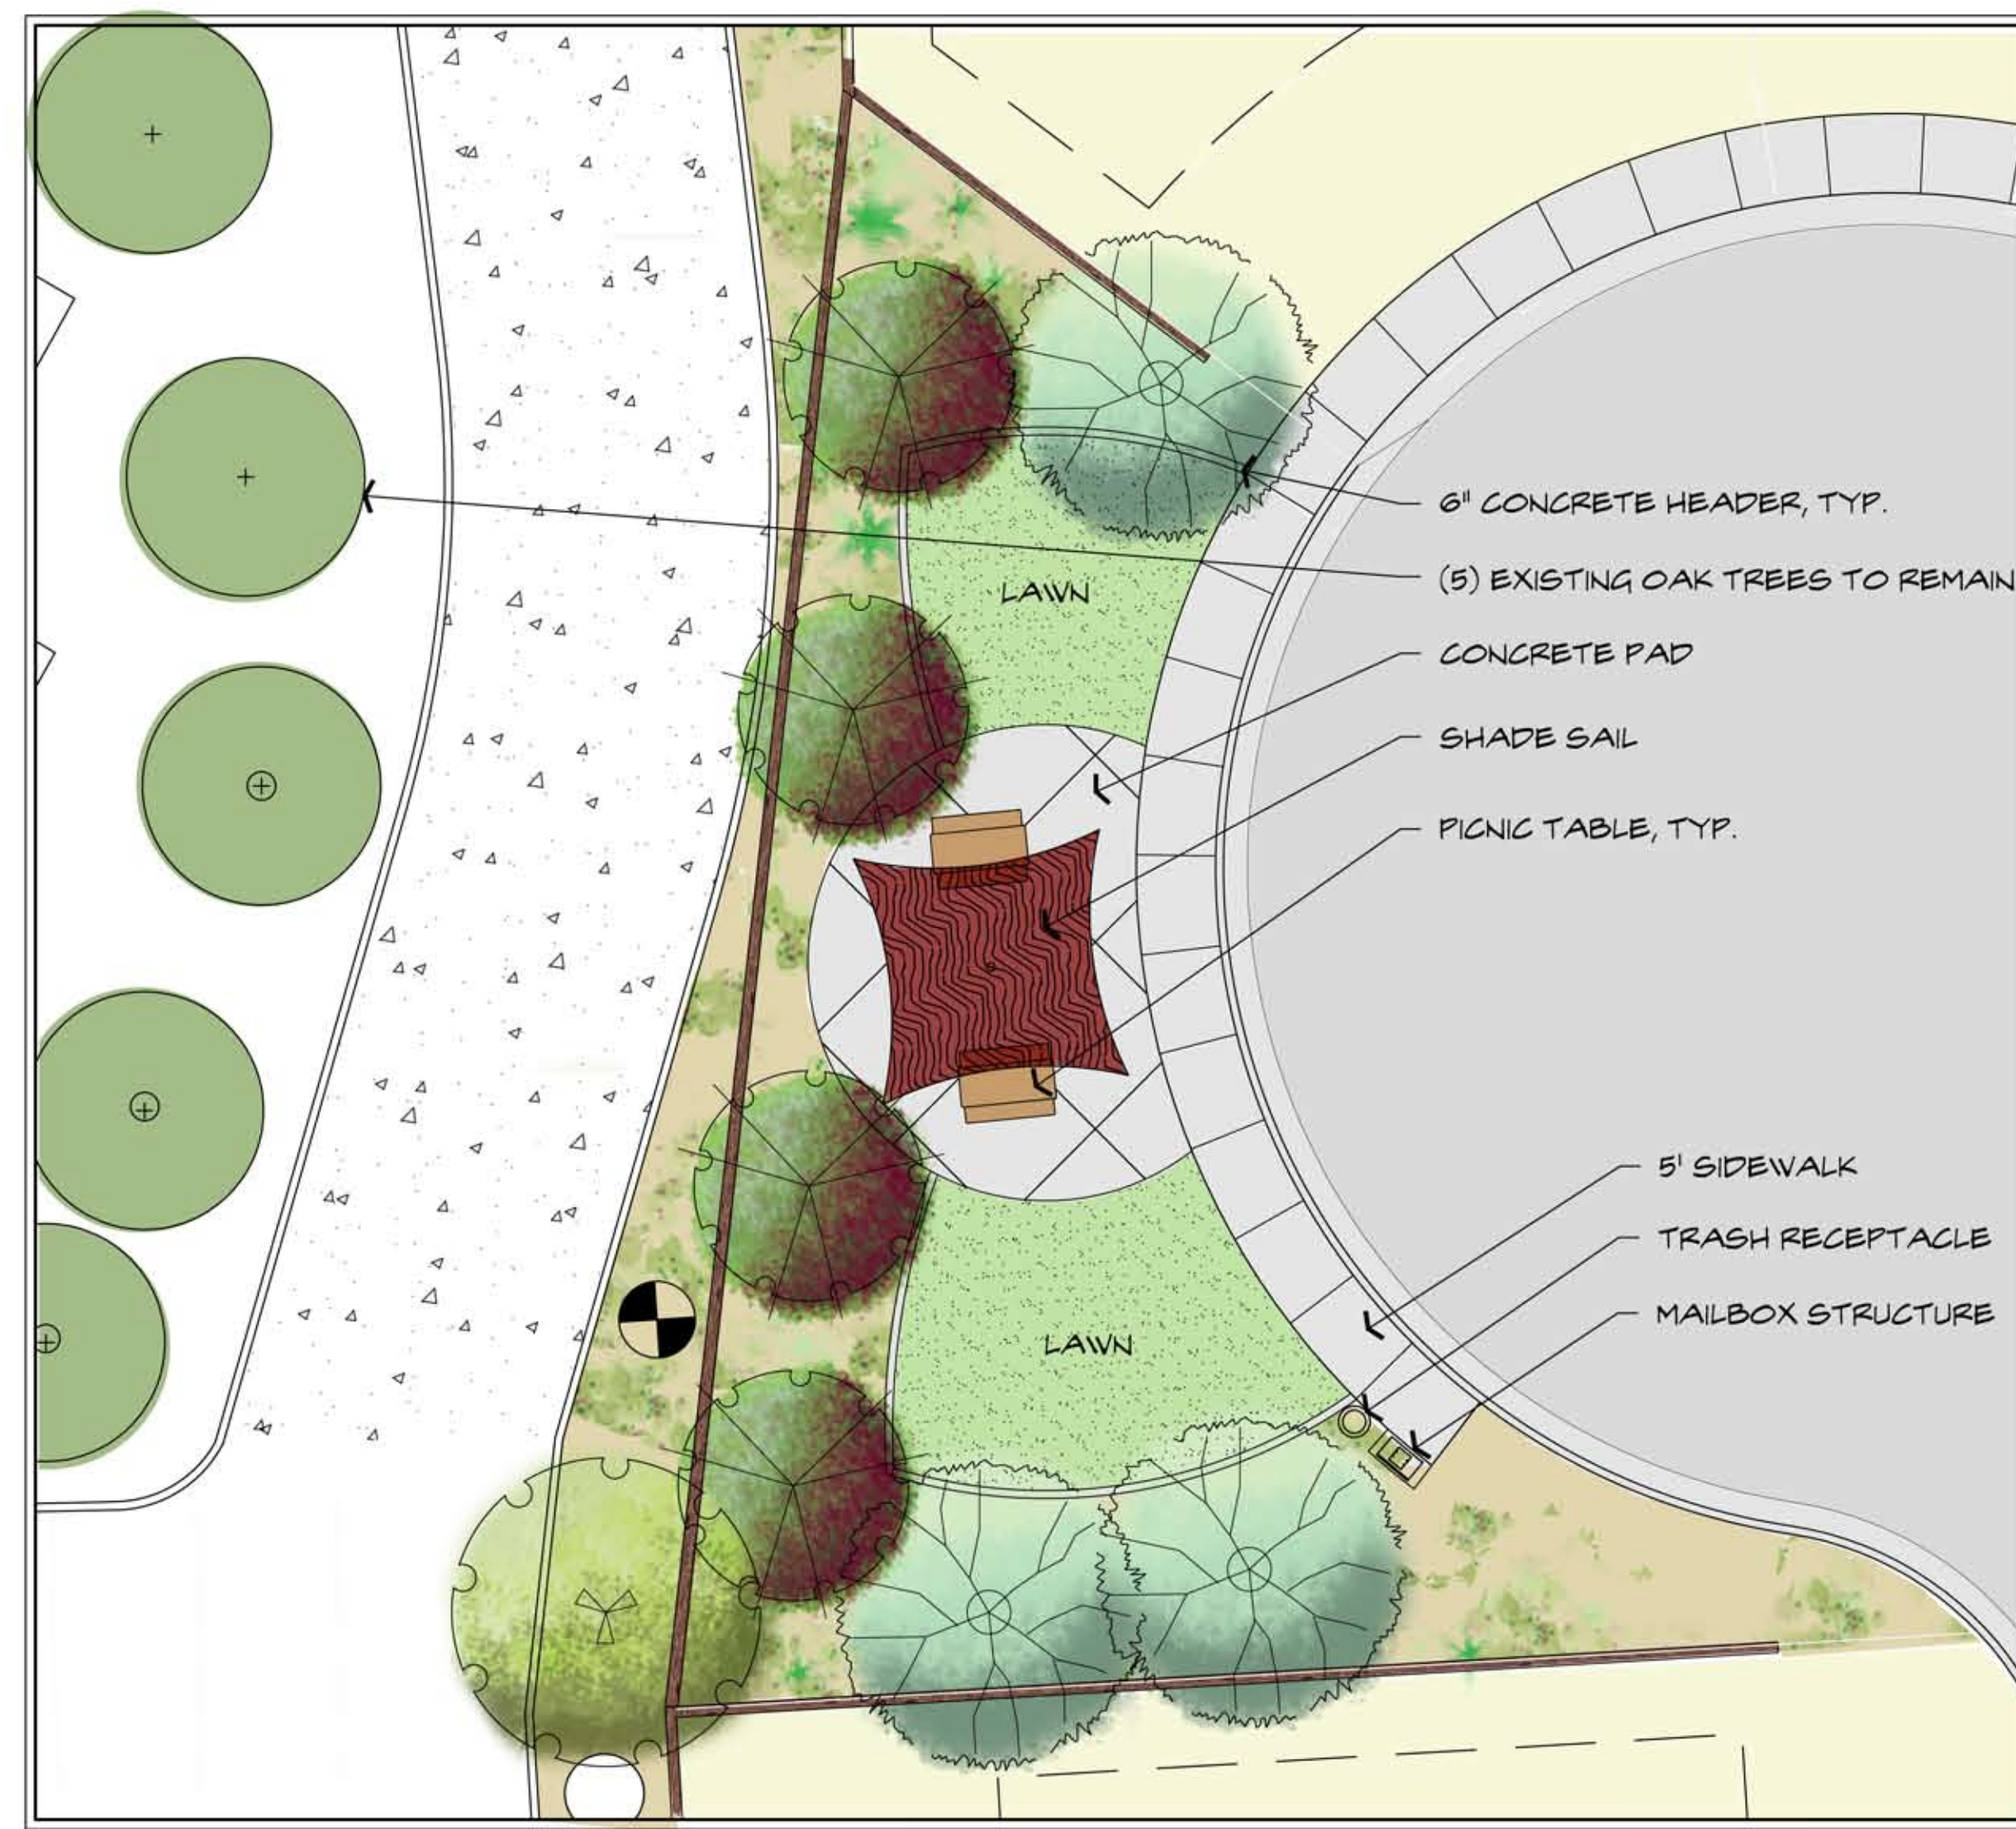

A AMENITY ENLARGEMENT 'A' (plan view)



B AMENITY ENLARGEMENT 'B' (plan view)

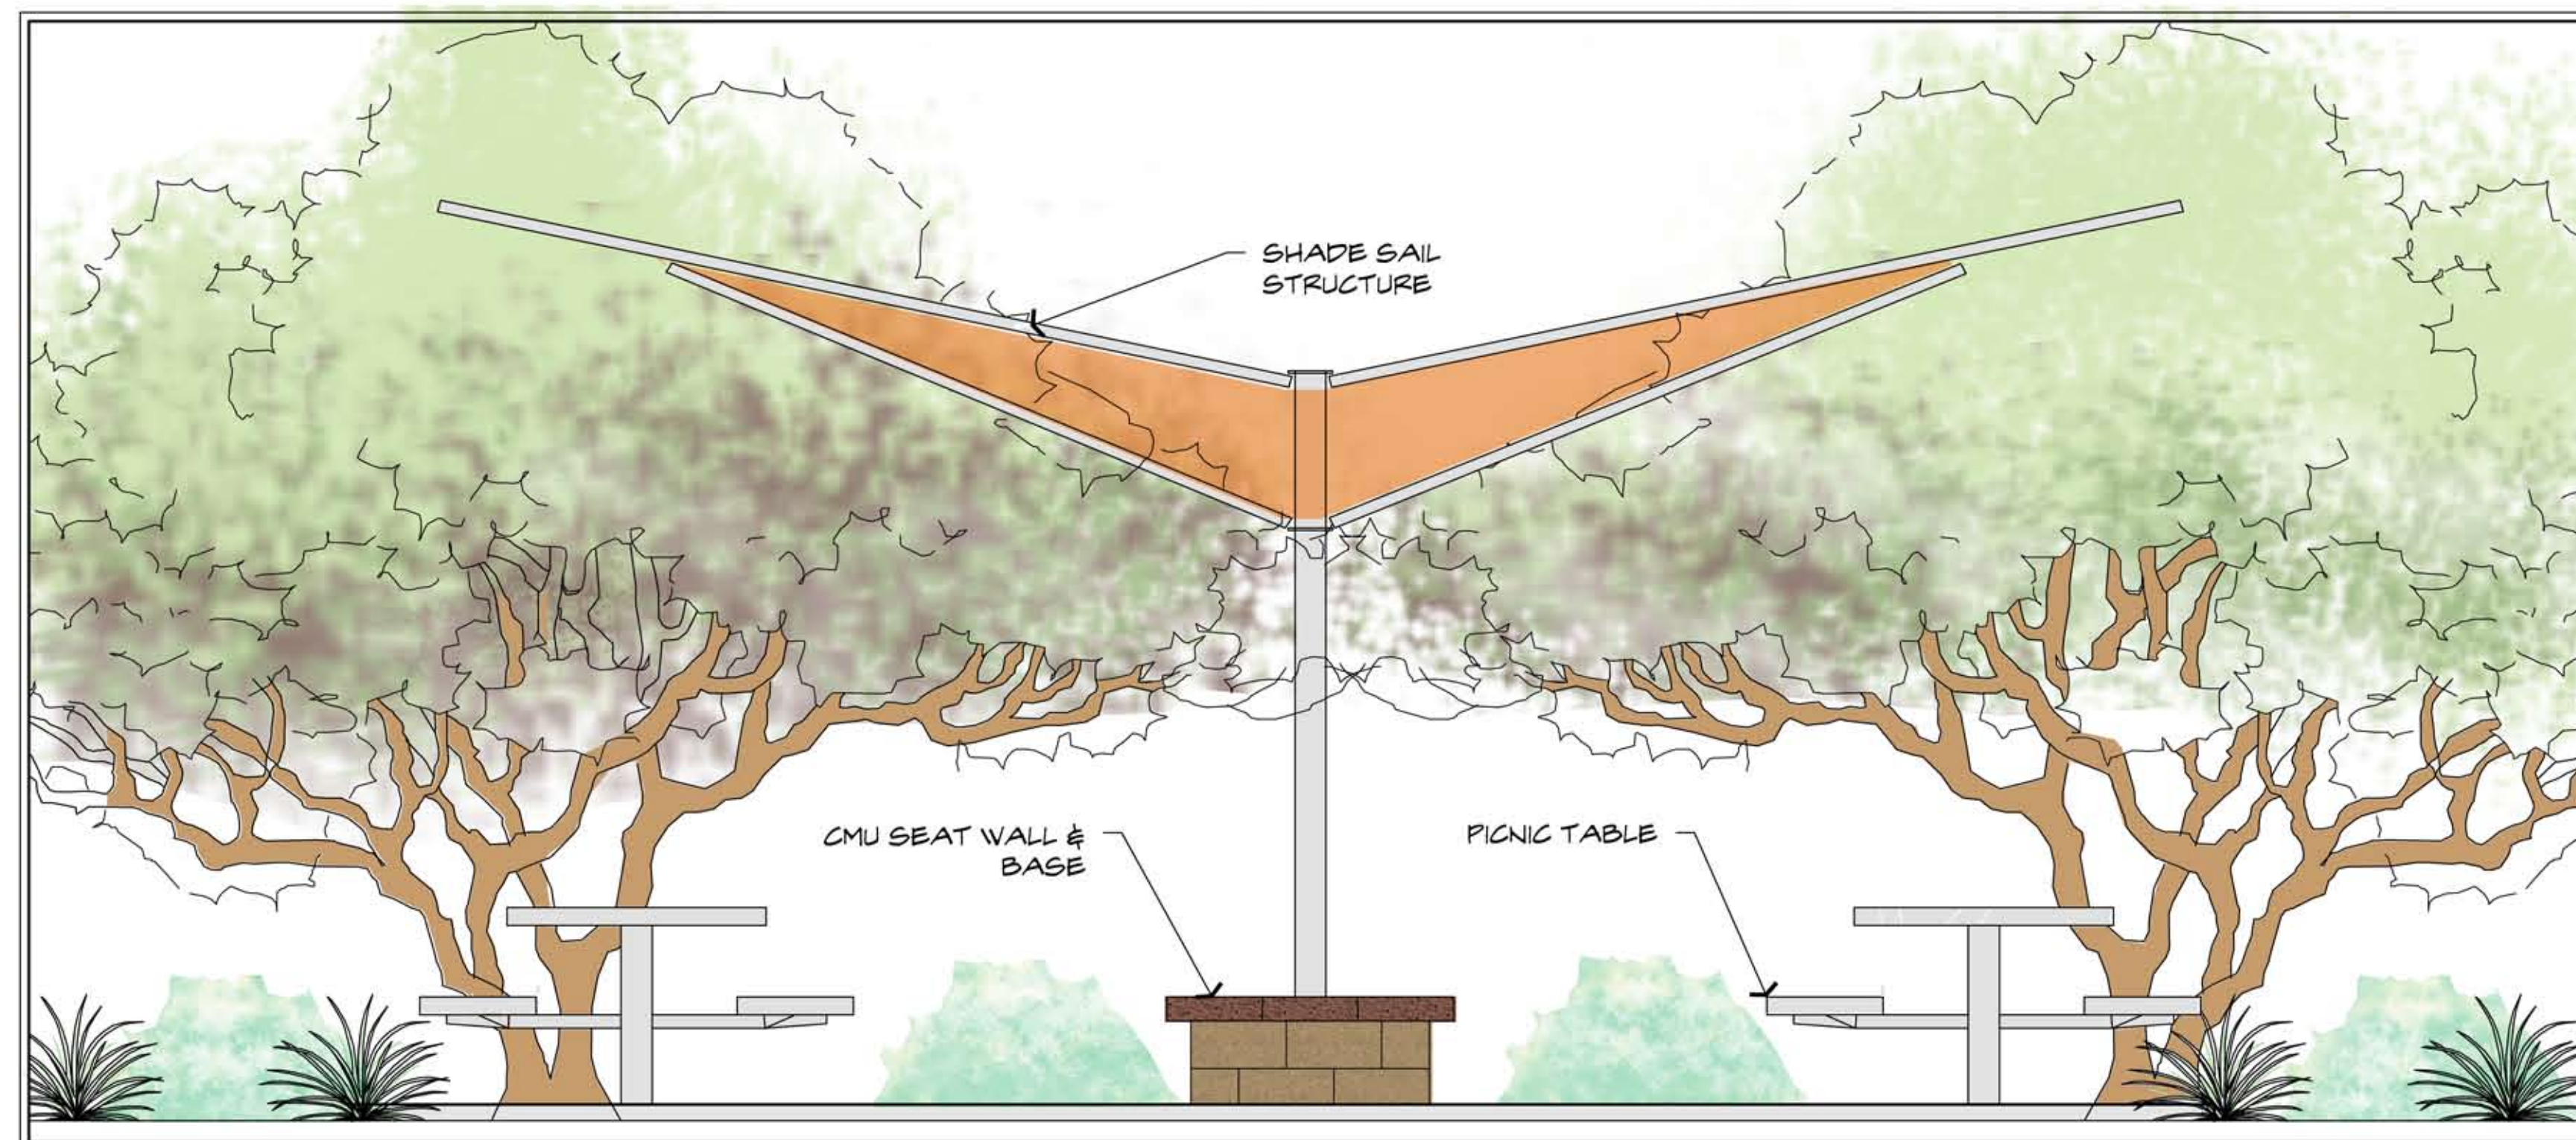

A AMENITY 'A' (elevation view)

MEDINA COURT


S. ALMA SCHOOL RD. & W. MEDINA AVE.
 MESA, AZ 85210
 AUGUST 28th, 2015

AMENITY ENLARGEMENTS


L3 (SHEET 3 OF 3)




A ENTRY MONUMENTS (plan view)

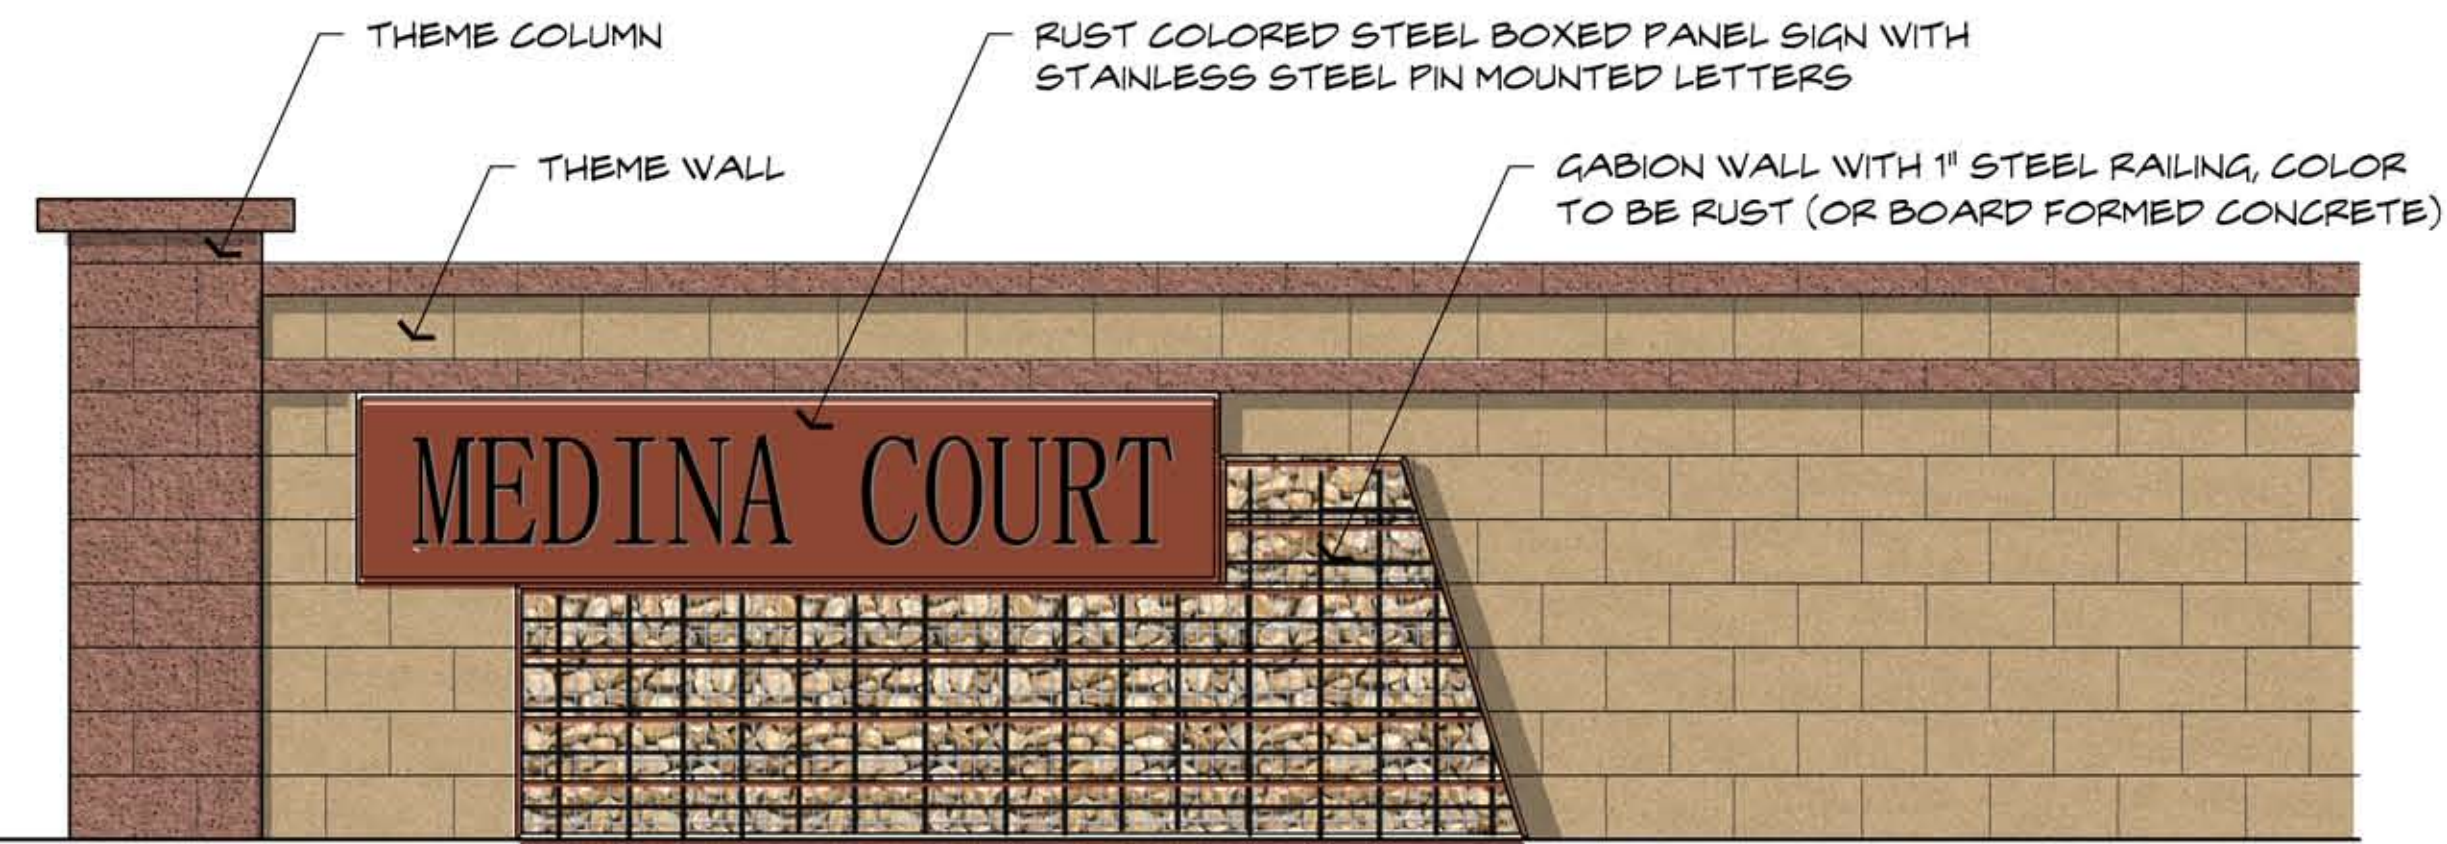

B ENTRY MONUMENTS (elevation view)

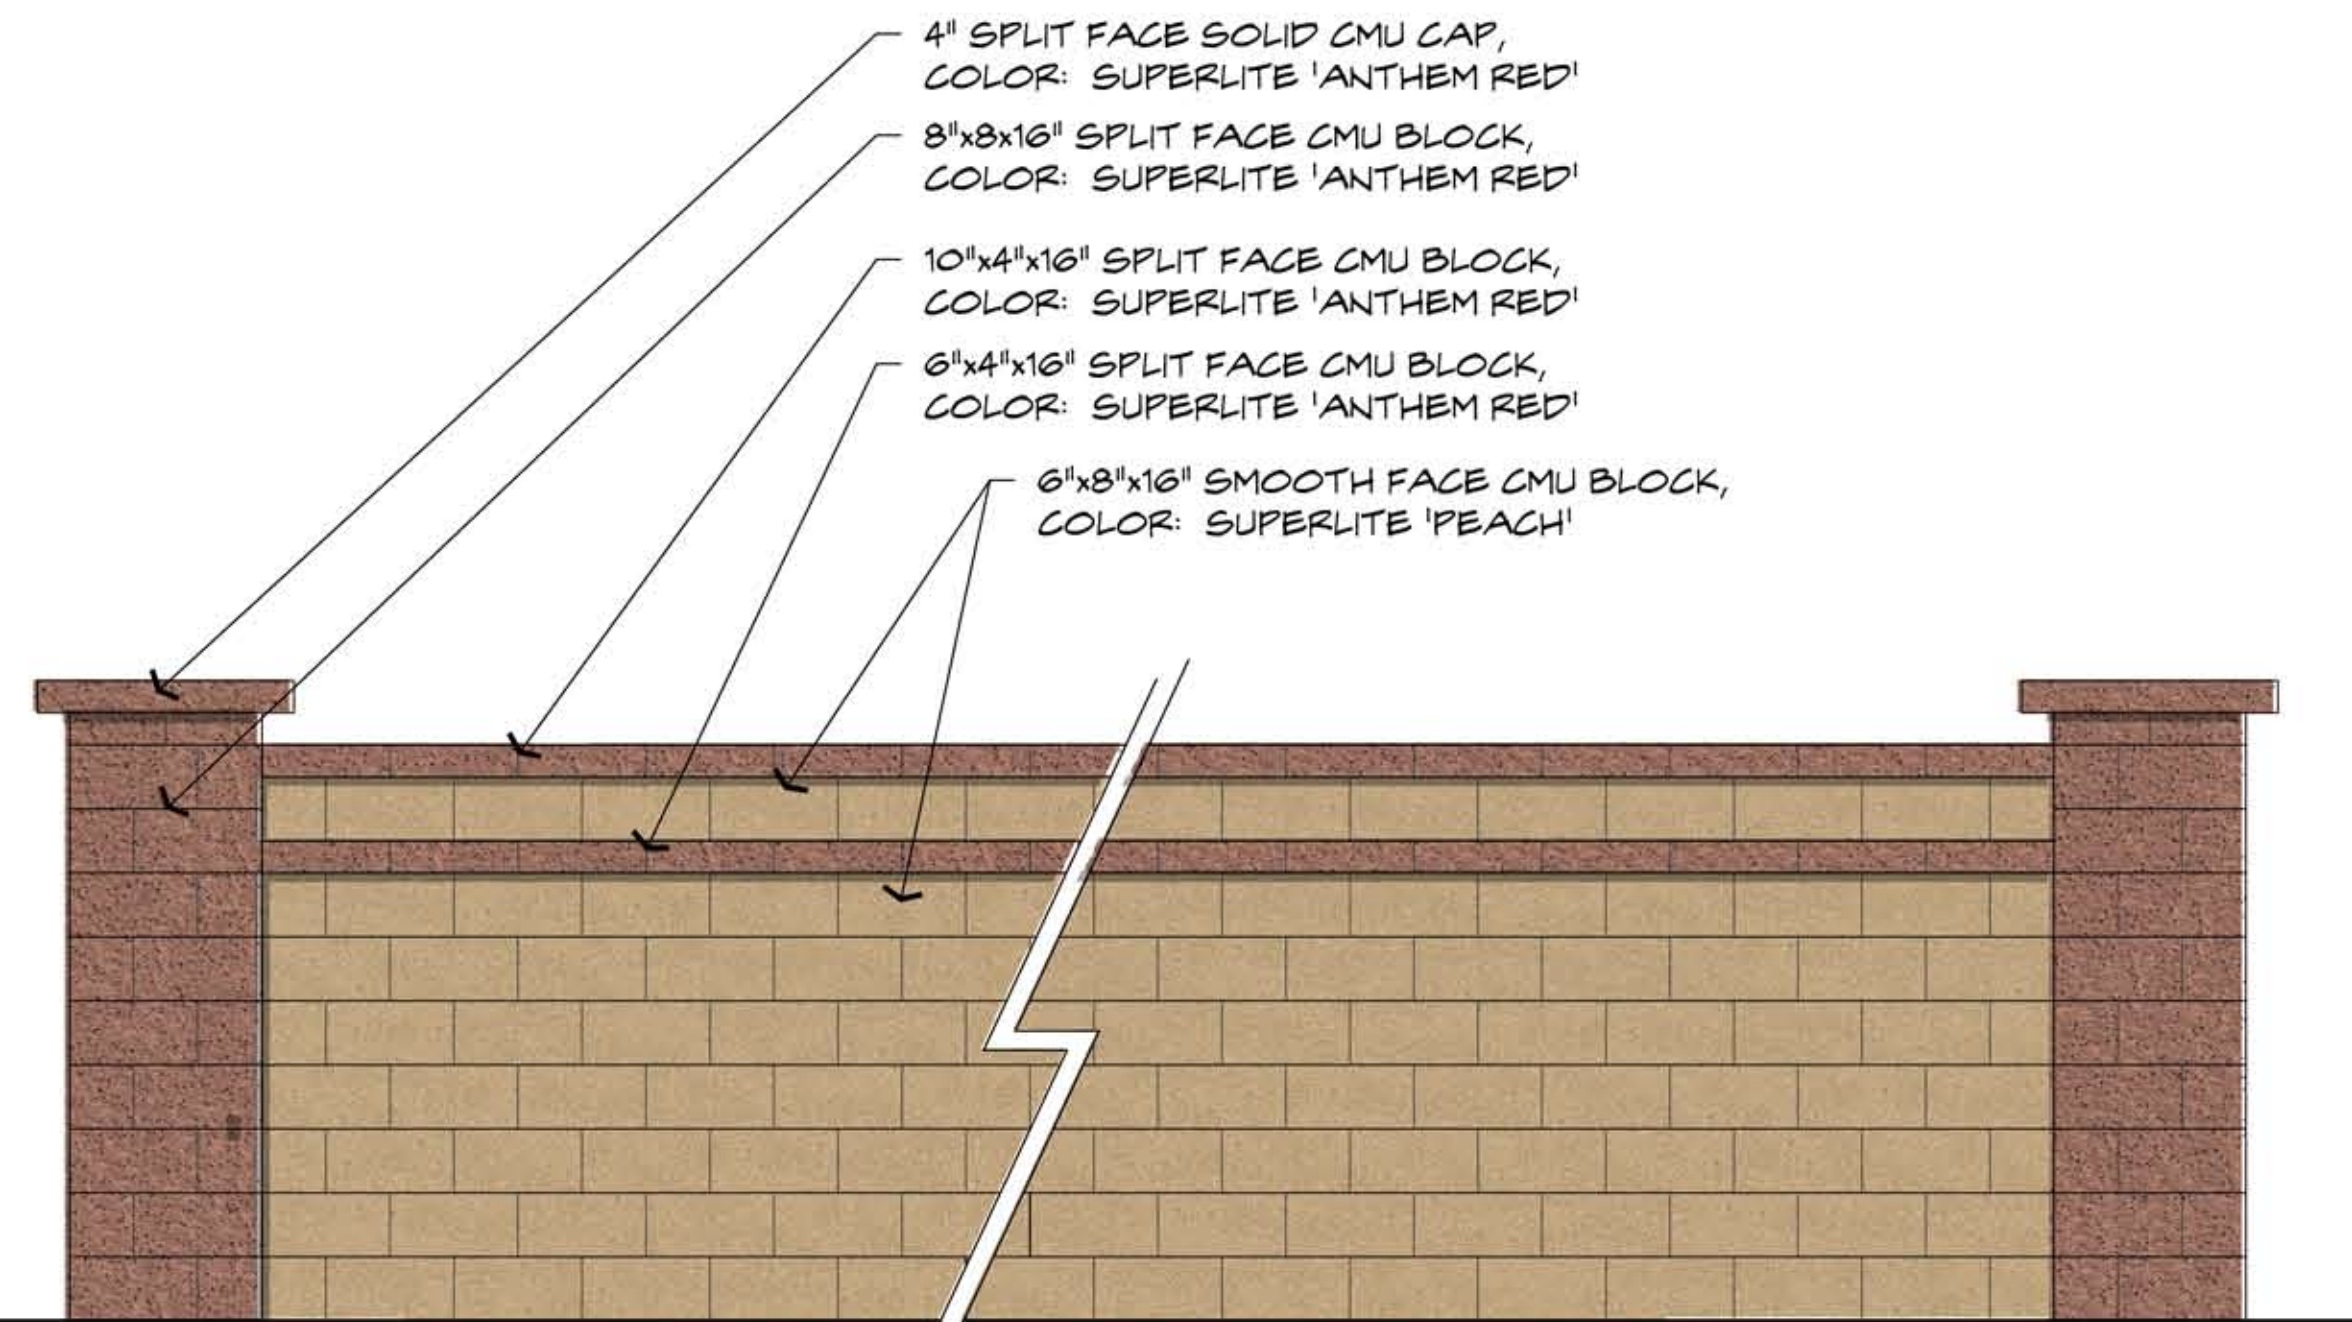

C THEME WALL & COLUMN DETAILS (elevation view)

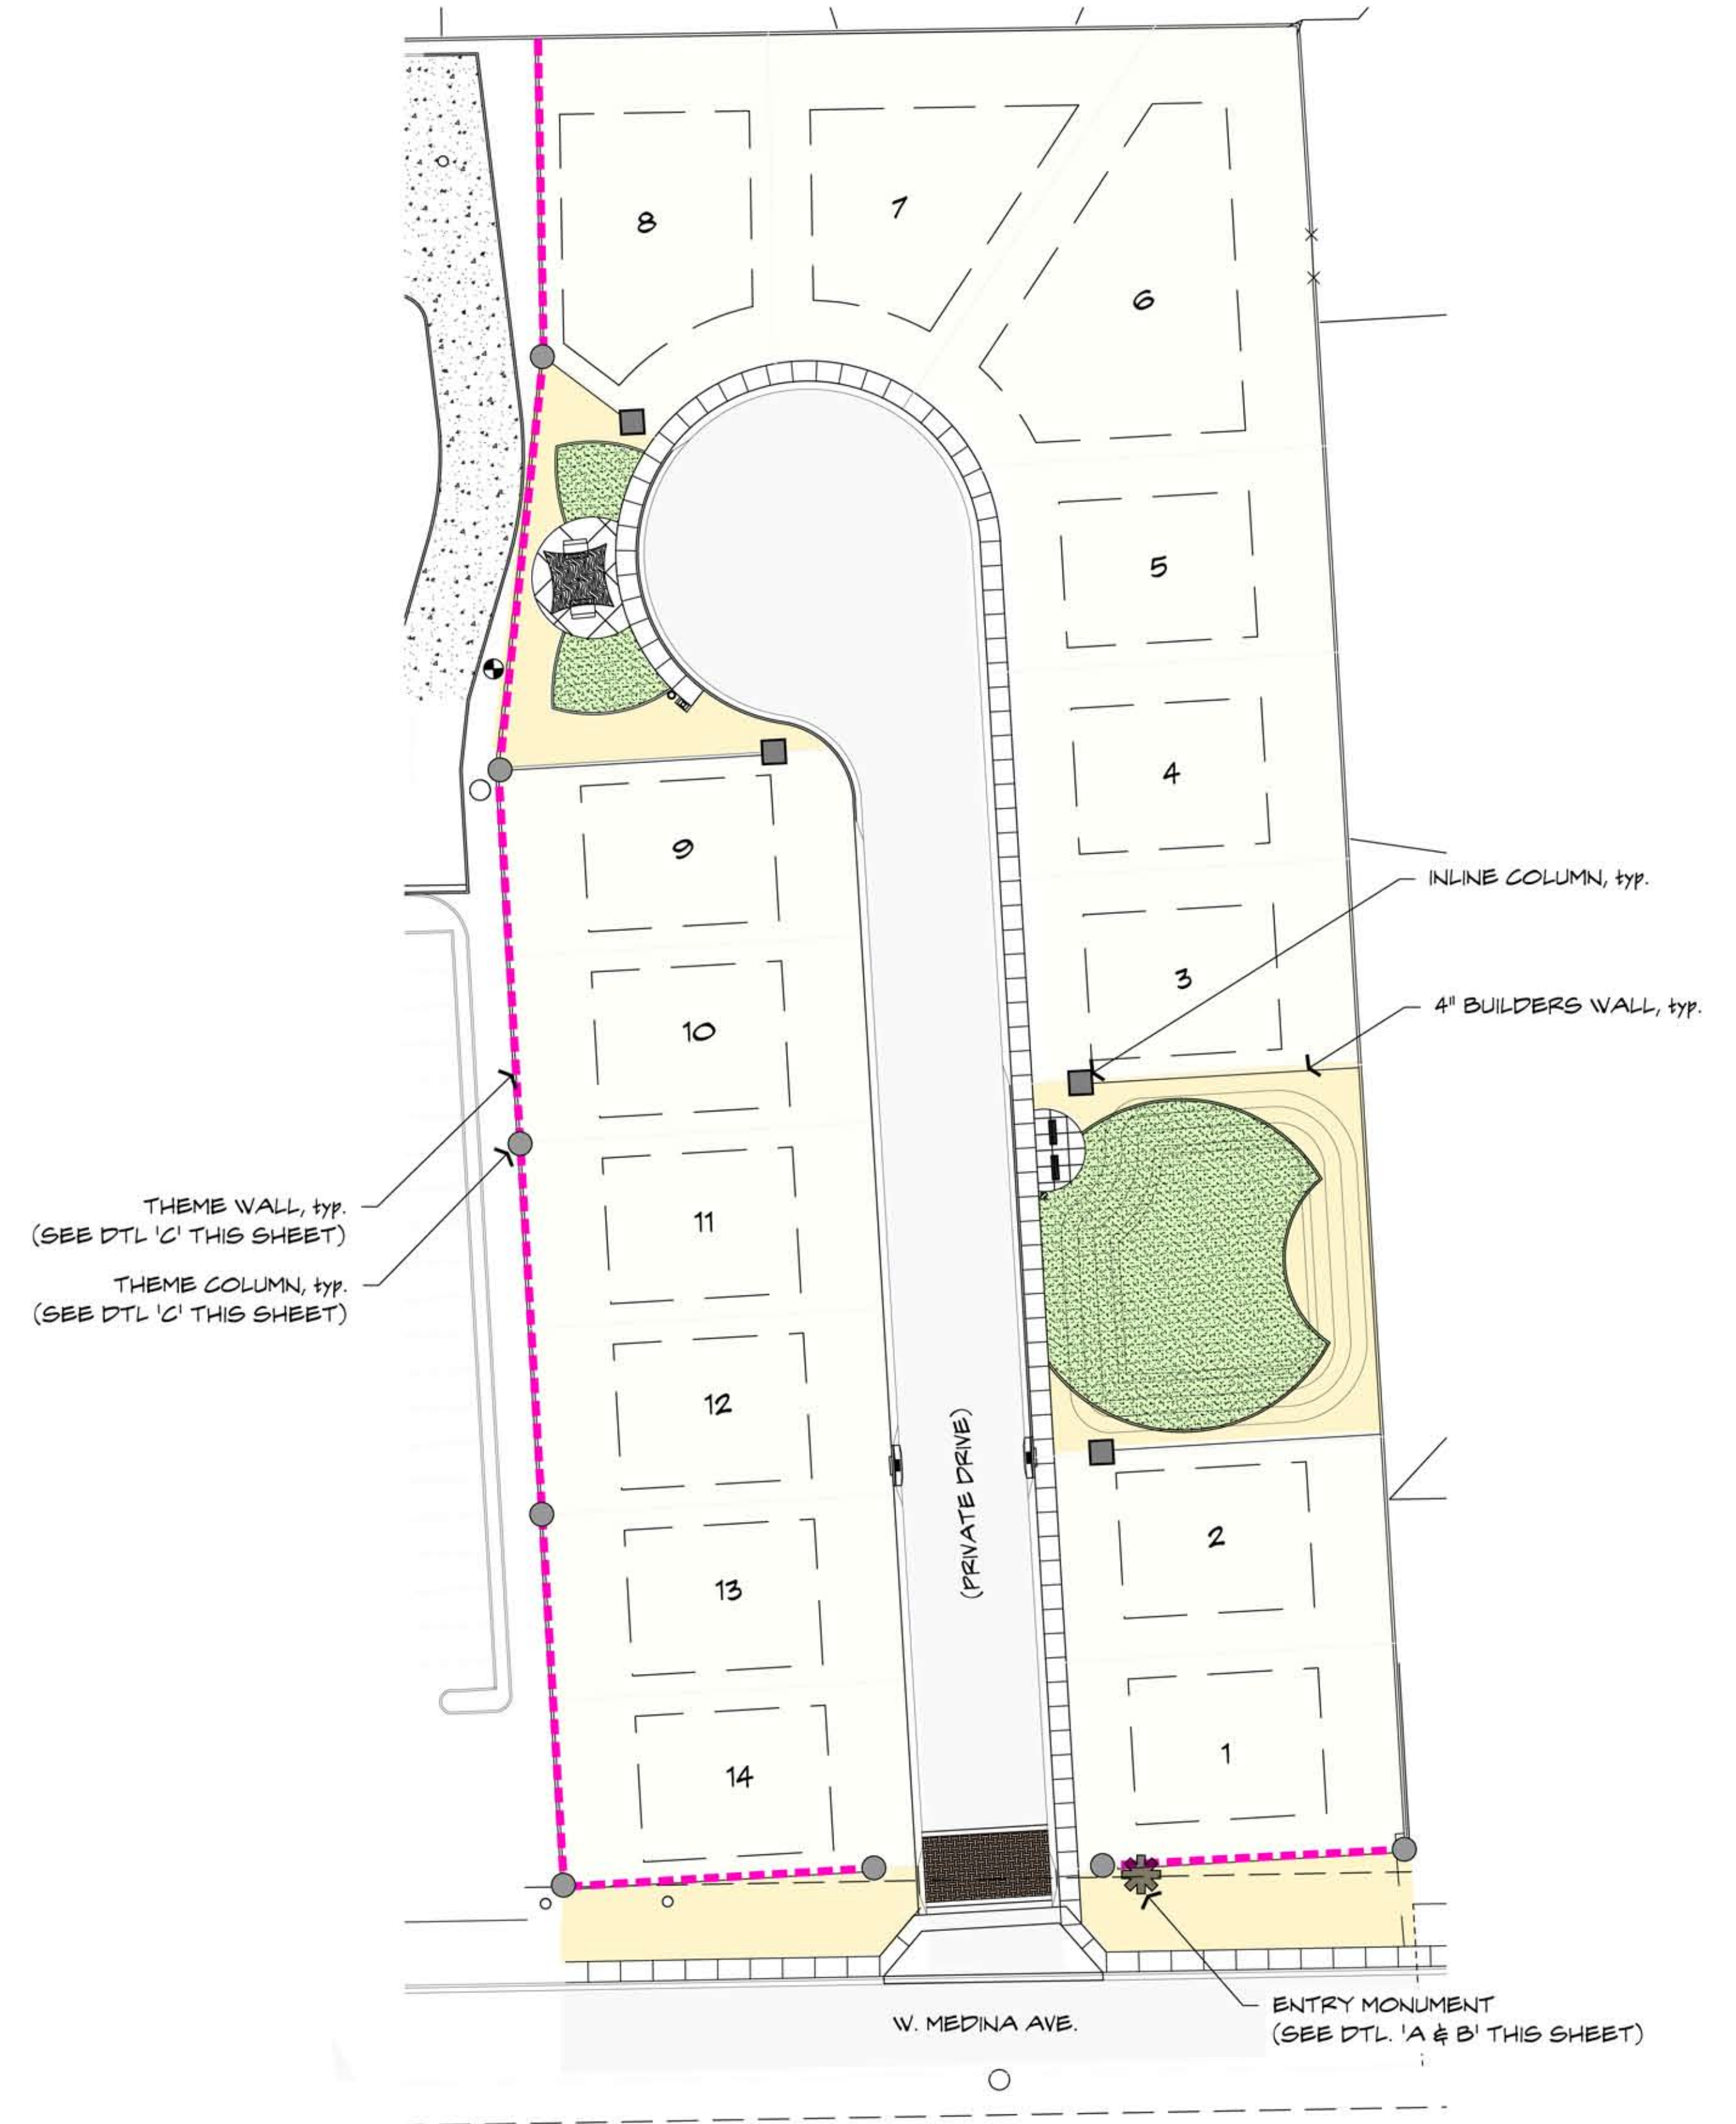

D WALL PLAN (plan view)

SCALE: 1"=30'-0"