



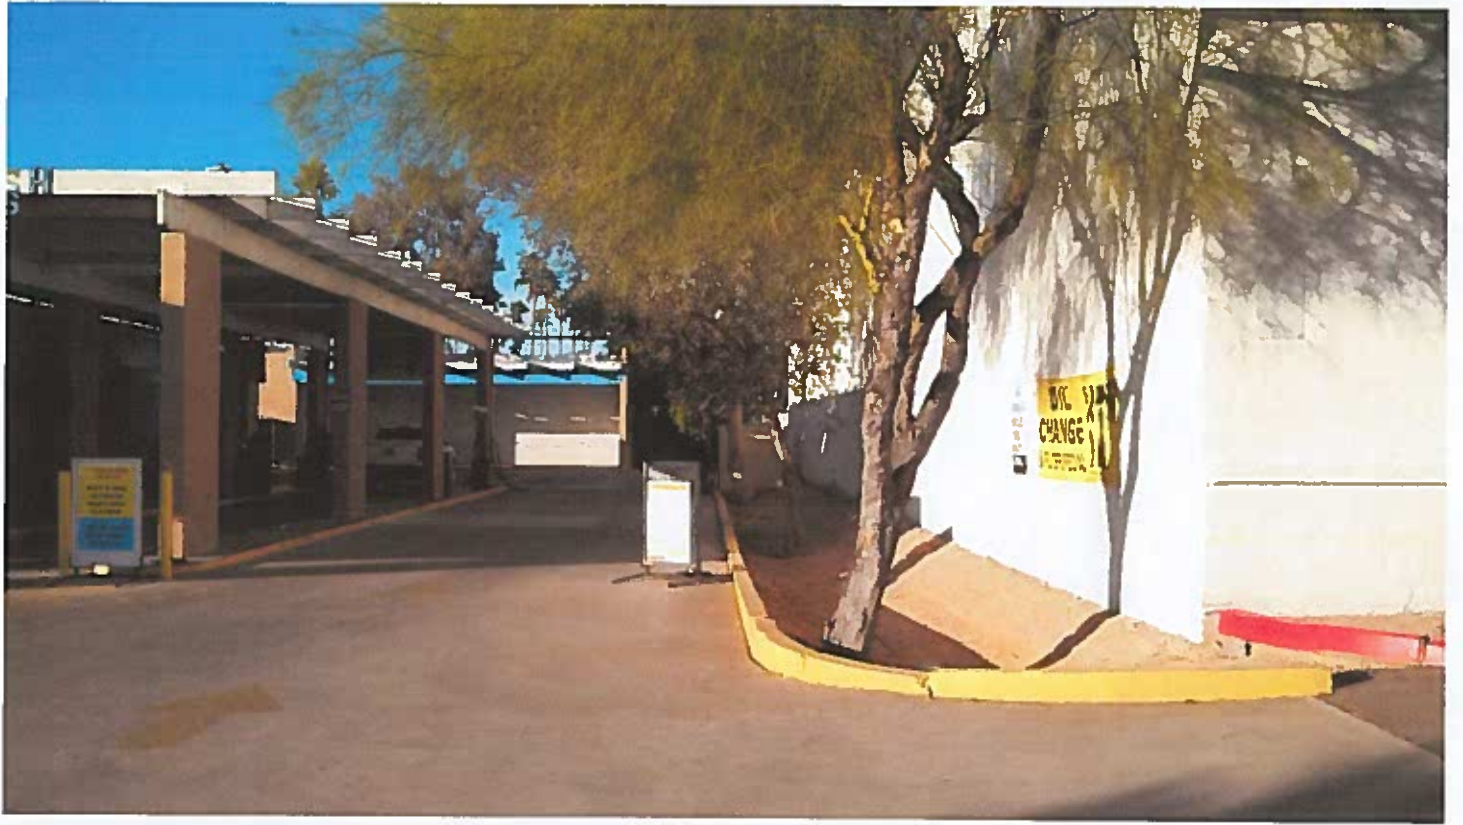

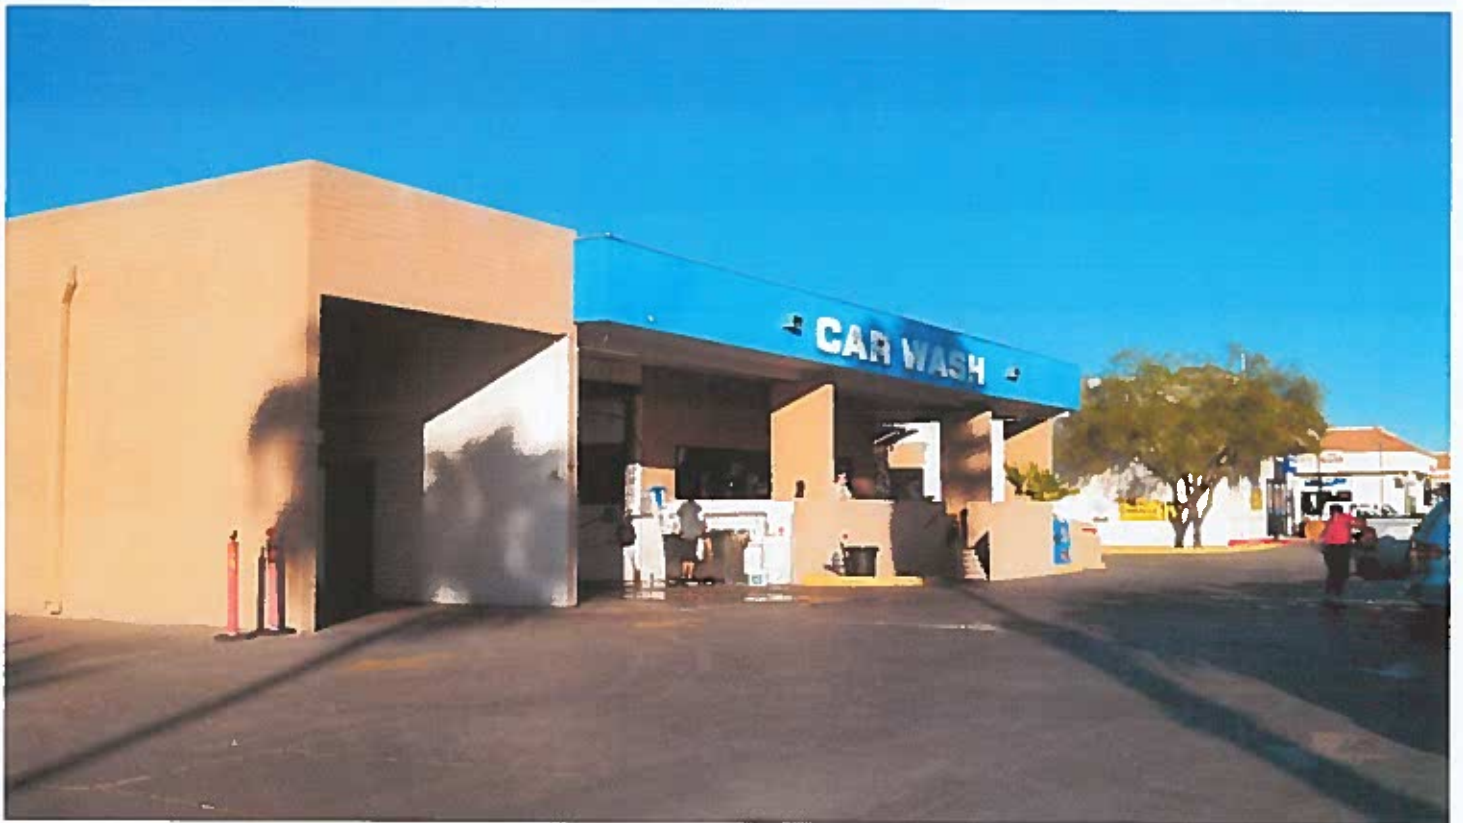














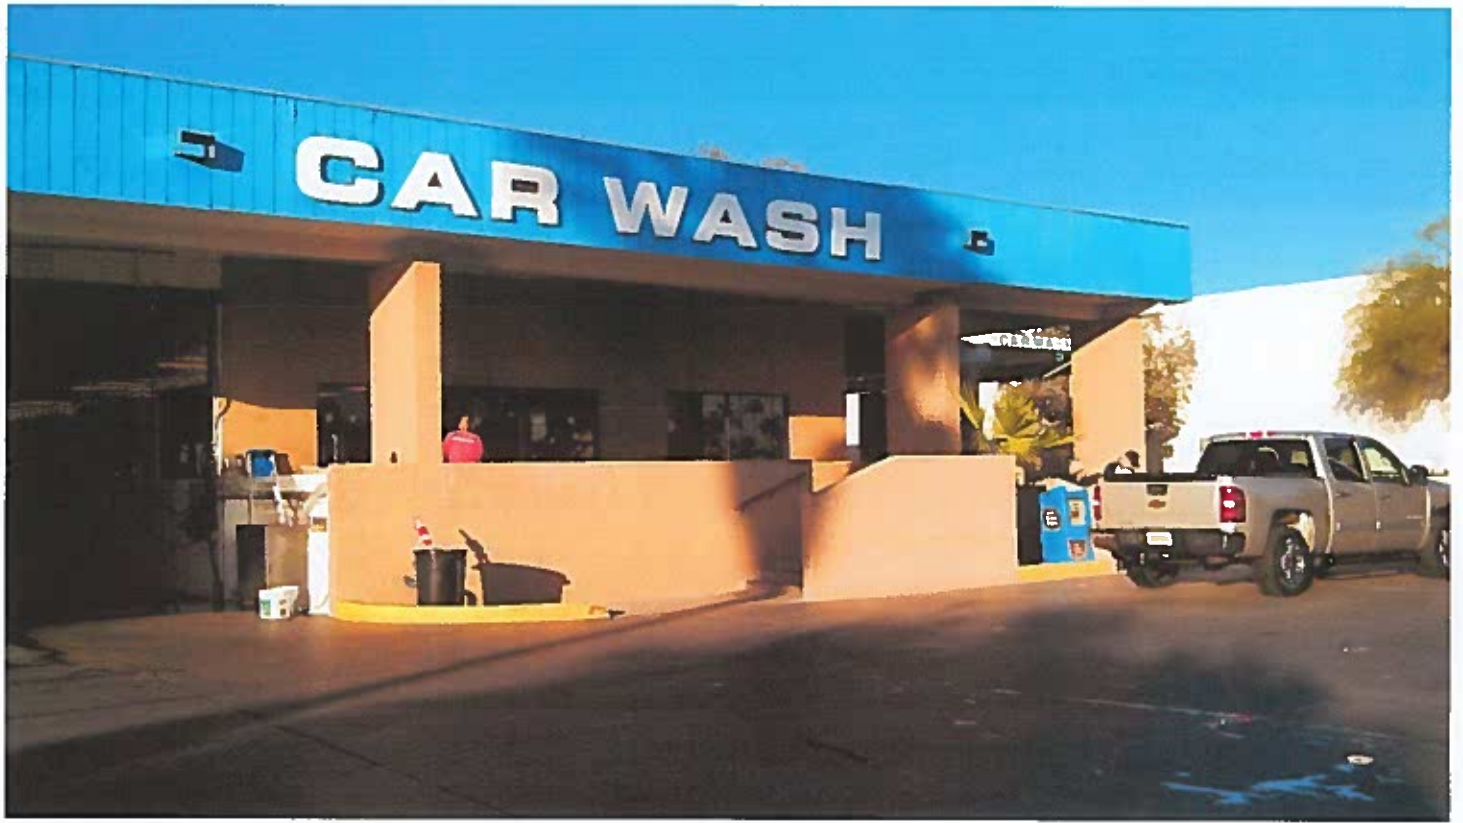

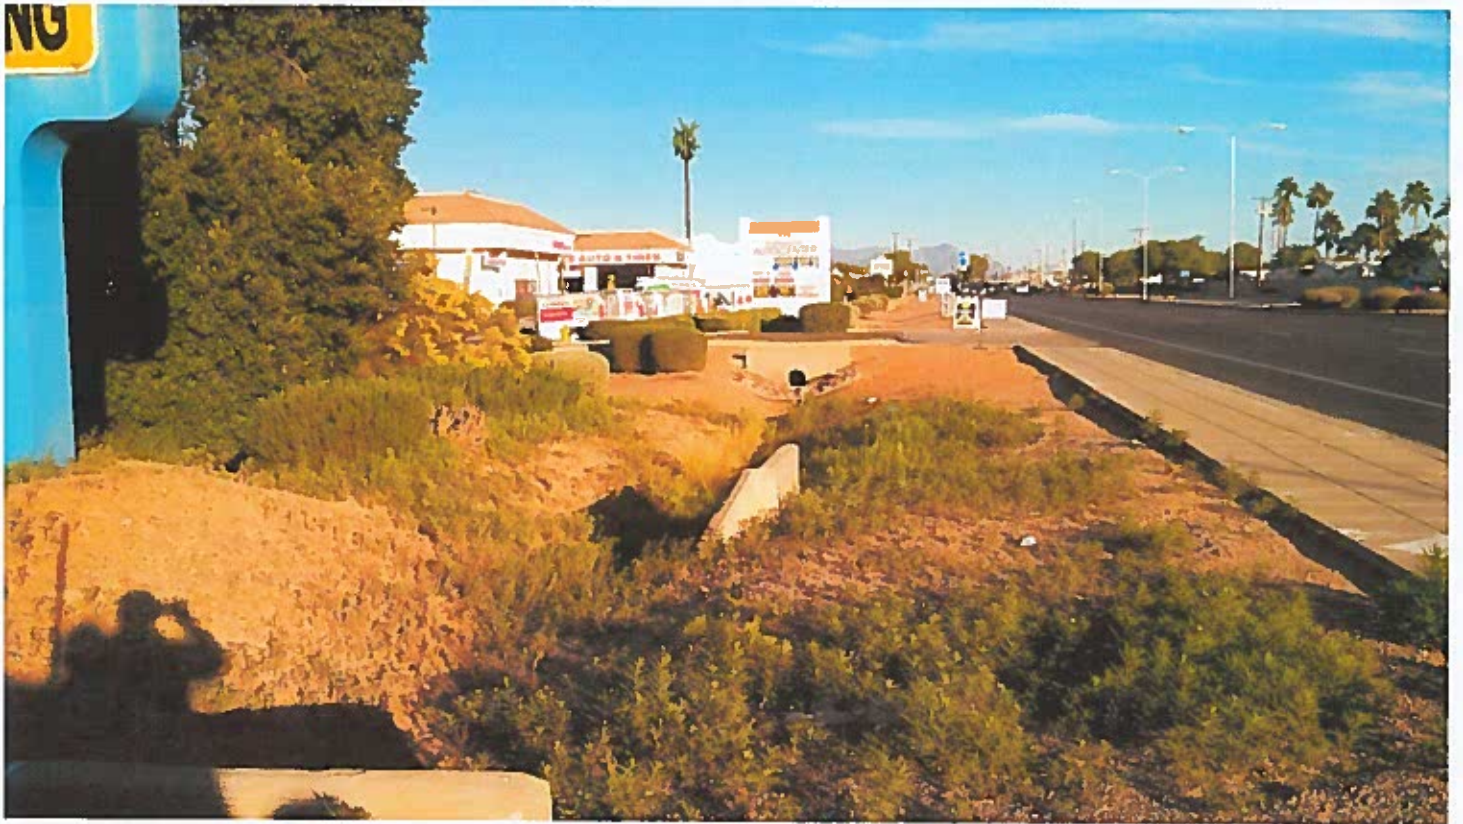

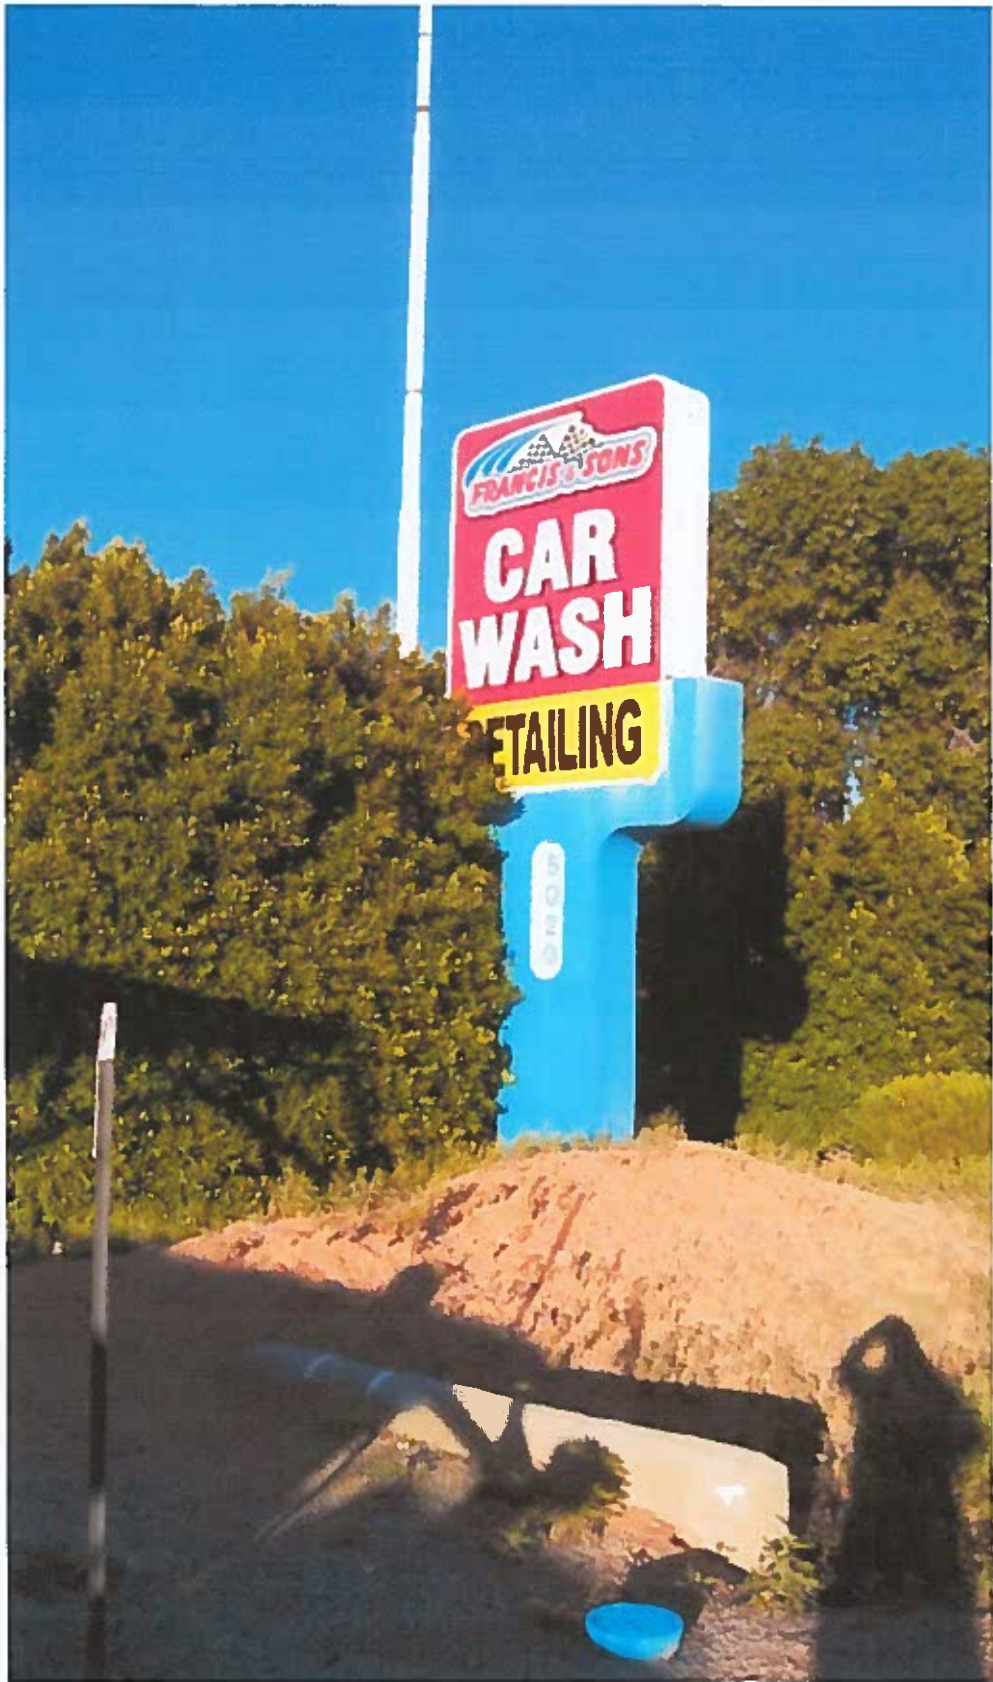



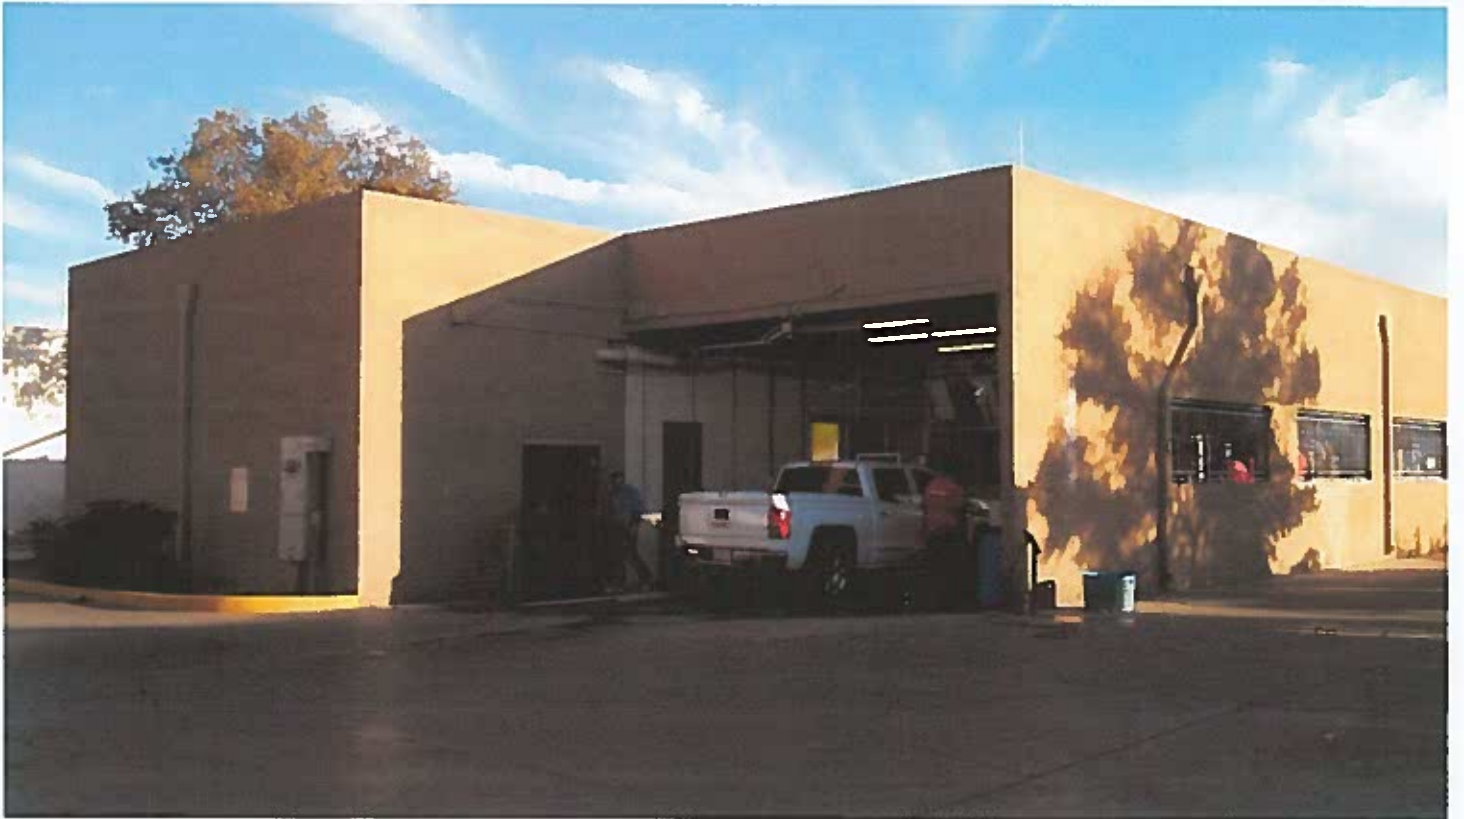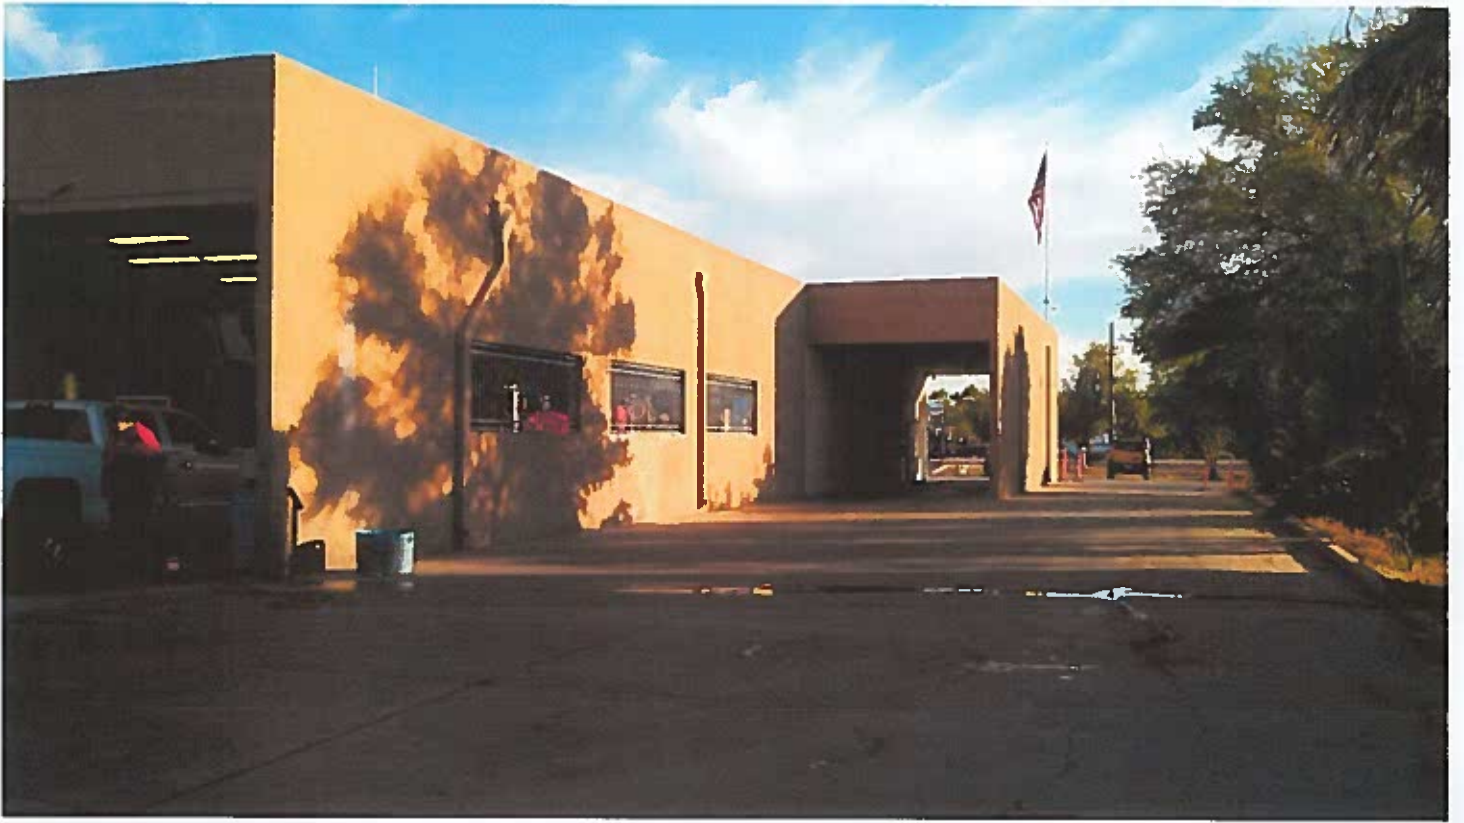
















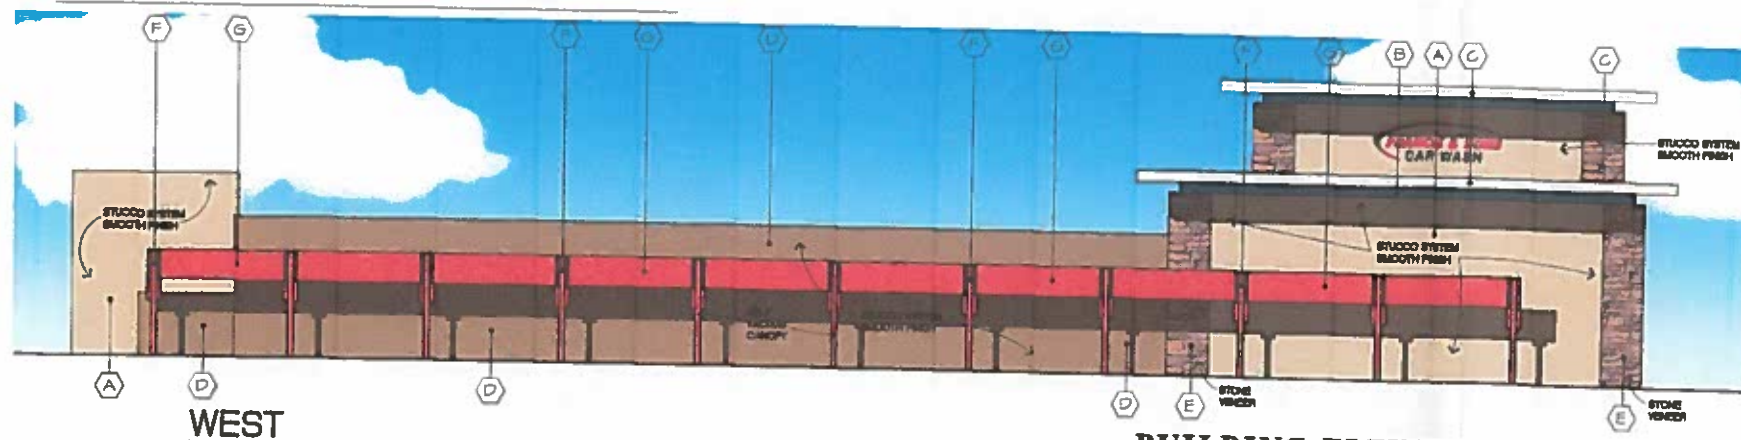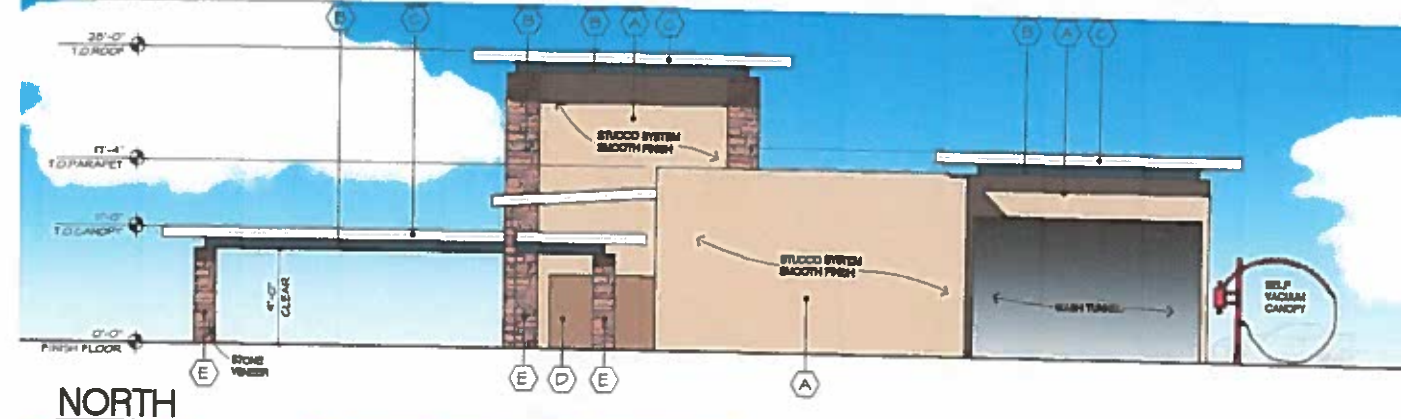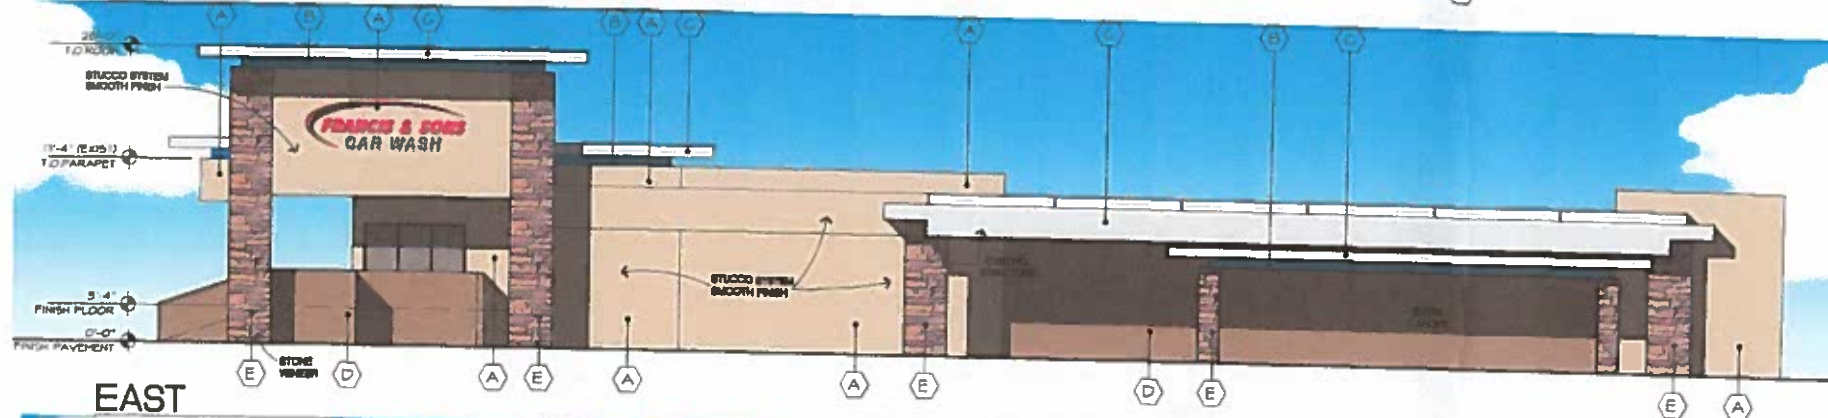

BUILDING ELEVATIONS

COLOR SCHEDULE		
STUCCO SYSTEM - SAND FINISH	PAINTED DUNK EDWARDS DE 8047 RUSTIC TAUPÉ	(A)
METAL FASCIA PAINTED	PAINTED DUNK EDWARDS DE 8047 BLUE CAMP	(B)
METAL FASCIA PAINTED	STAINLESS STEEL, HEMP OR EQUAL	(C)
STUCCO SYSTEM - SAND FINISH	PAINTED DUNK EDWARDS DE 8153 DRG STONE BEACH	(D)
STONE VENEER	COLORADO STONE HONEY LEDGE FOUR RIVERS	(E)
VACUUM CANOPY	POWDER COATED RED	(F)
VACUUM CANOPY SCREEN	RED	(G)

NOTE: ALL DOORS AND WINDOW FRAMES SHALL BE ANODIZED BRONZE IN GLASS TO BE BRONZE TINTED

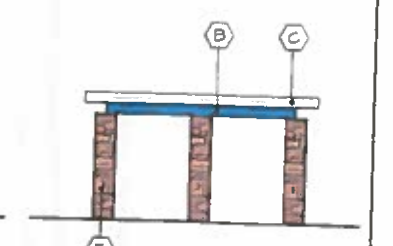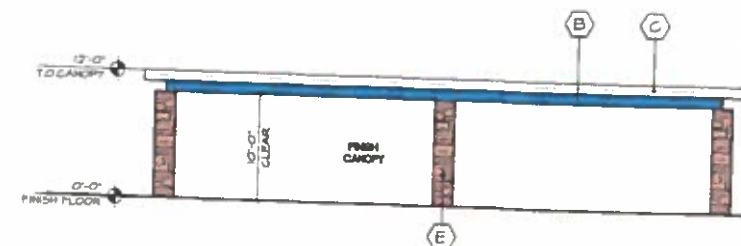


**NORTH / SOUTH
FINISHING CANOPY ELEVATIONS**

1/8"=1'-0"

Francis and Sons Carwash Site Remodel
5020 E. Main Street
Mesa, Az.

John Reddell Architects, Inc.
Architecture Interiors Land Planning
6615 N. Scottsdale Road, Scottsdale, Arizona 85251
Office: (480) 946-0242 Fax: (480) 946-0182 Email: john@reddellarchitects.com

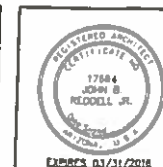

Date: _____
Revisions: _____

A