

MANUFACTURE AND INSTALL ONE(1) INTERNALLY ILLUMINATED FREEWAY PYLON SIGN SCALE: 3/16" = 1'-0"

CONSTRUCTION:

- ALUMINUM FRAMED STRUCTURE SKINNED WITH .090" ALUMINUM PAINTED AND TEXTURED TO MATCH BUILDING COLORS
- .090" ALUMINUM RETURNS 3" DEEP WITH .125" ALUMINUM FACES PAINTED AND TEXTURED TO MATCH BUILDING COLORS TENANT COPY ROUTED OUT AND 1/2" CLEAR PUSH THRU LETTERS INSERTED AND BACKED UP WITH 3/16 WHITE ACRYLIC

- FRANCE 400 WATT HID LIGHTS AS NECESSARY FOR AMPLE ILLUMINATION

INSTALLATION:

- ON TWO(2) ASA APPROVED PIPE AND FOOTERS AT CUSTOMER SPECIFIED LOCATION

CUSTOMER APPROVAL

MATERIALS NEUTRAL VALLEY DE 6119 TEXTURE: MEDIUM MONTEX DRY DUNE DE 6114 TEXTURE: MEDIUM MONTEX LAKE LUCERNE DE 5808 TEXTURE: SMOOTH STONE TO MATCH BUILDING VENEER

All Signs Shall Be Installed In cordance With N.E.C. Article 600

SQUARE FOOTAGE CENTER NAME: 78.75 SQ. FT. LARGE TENANT PANELS: 189.00 SQ. FT. SMALL TENANT PANELS: 121.52 SQ. FT.


VOLT ANY OTHER VOLTAGE REQUIREMENTS MUST BE IN WRITING.

Engineering Specifications All Signs Fabricated as per A.S.A. Specifications & 2012 I.B.C **Electrical Specifications**


All Signs Fabricated as per 2011 N.E.C. Specifications TOTAL: 389.27 SQ. FT.



Design # 160385-03 er: Greenfield Gateway 1728 S. Greenfield Road - Mesa, AZ Date: June 5, 2015 Salesman: Steve Nelsen **Revision:** [3]~3-15-16 Designer: Kenney Welker Page: 1 of 4

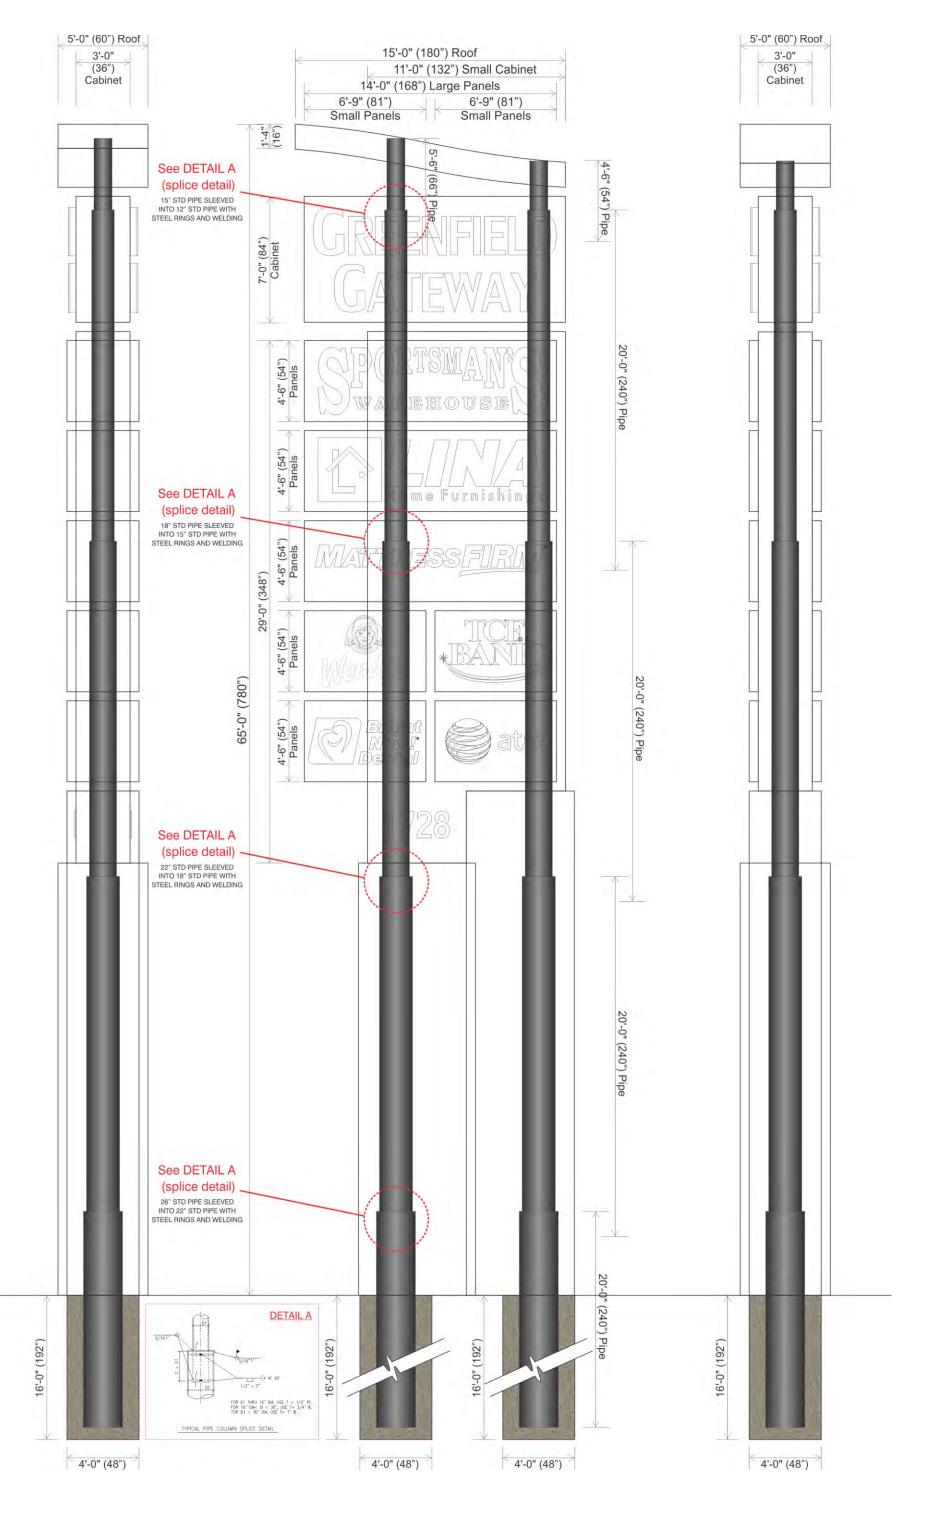

VOLT ANY OTHER VOLTAGE REQUIREMENTS MUST BE IN WRITING.

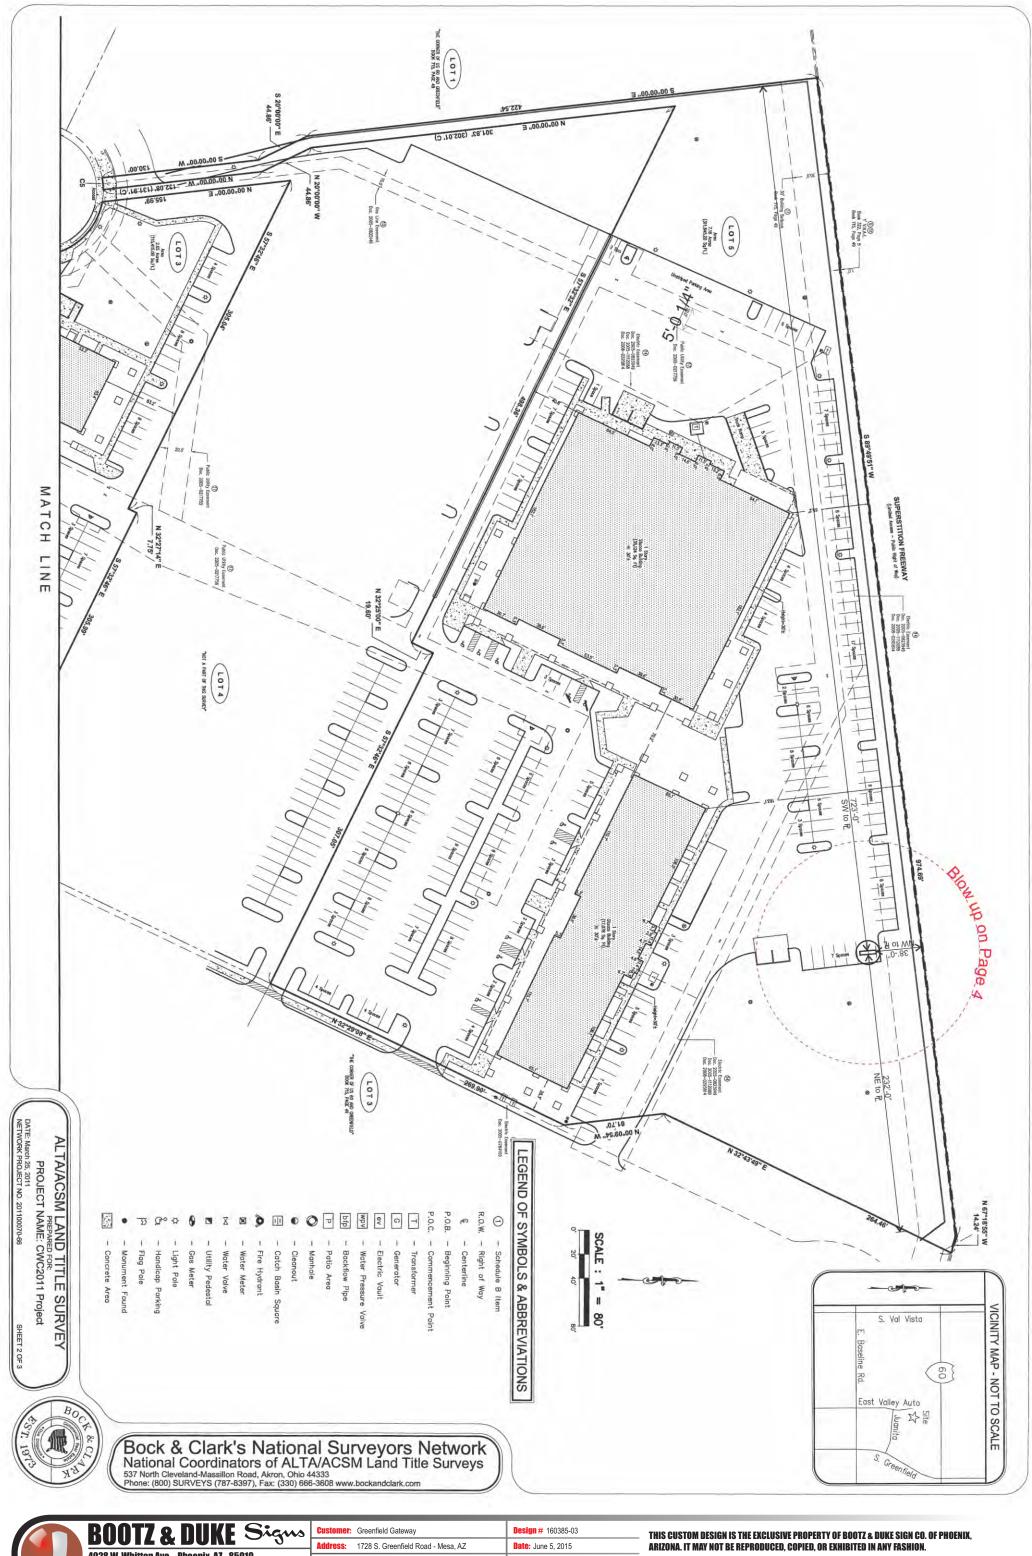



Customer:	Greenfield Gateway	Design # 160385-03
Address:	1728 S. Greenfield Road - Mesa, AZ	Date: June 5, 2015
Salesman:	Steve Nelsen	Revision: [3]~3-15-16
Designer:	Kenney Welker	Page: 3 of 4

