
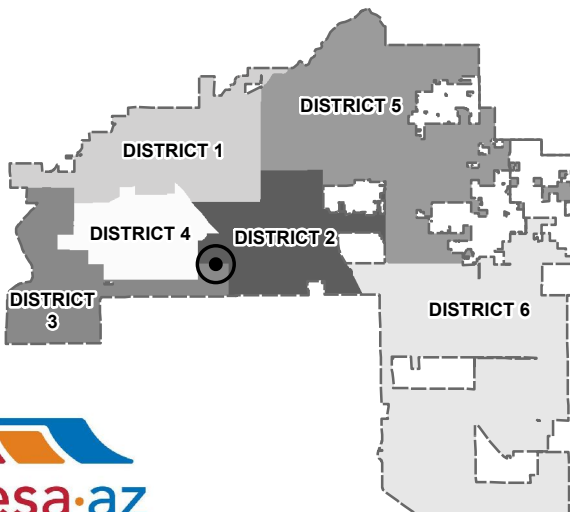


BOARD OF ADJUSTMENT VICINITY MAP: BA16-019

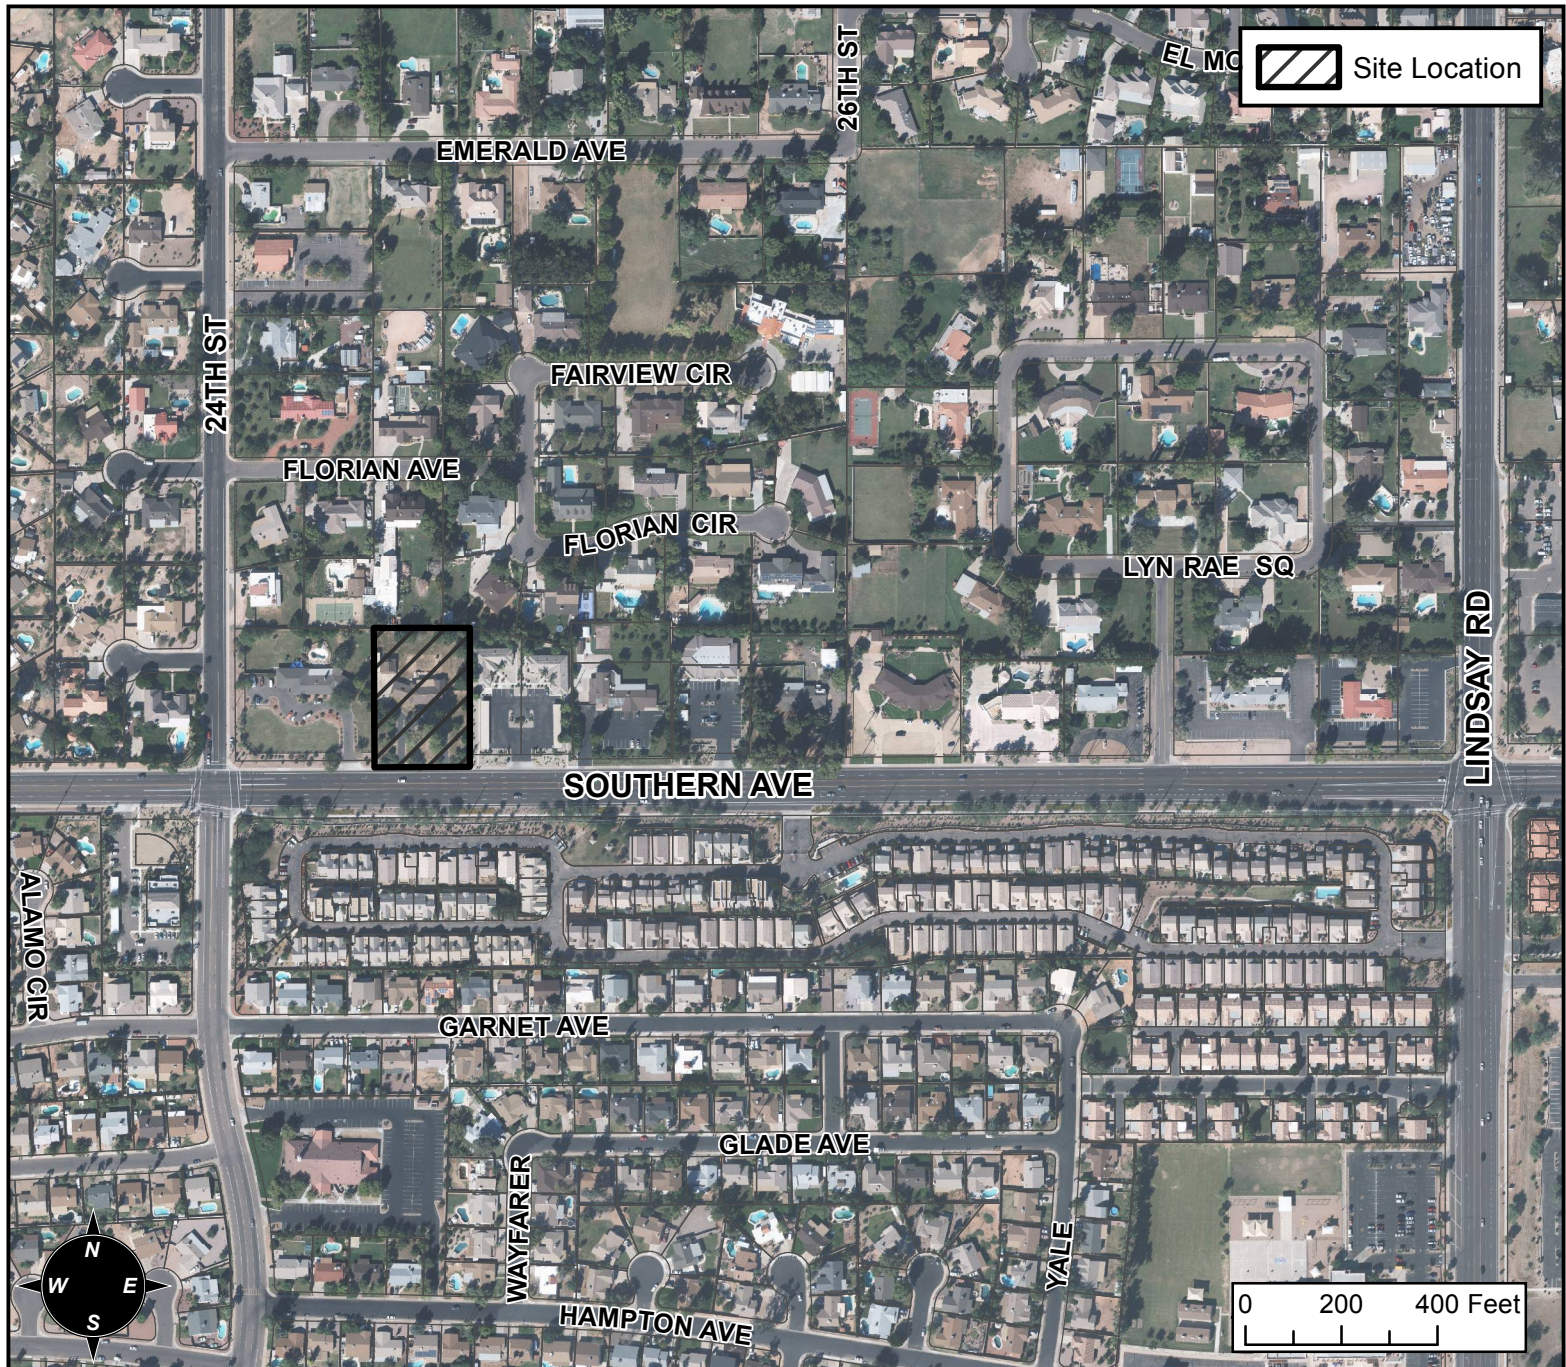

CASE DETAIL

CASE:

BA16-019

SITE / ADDRESS:

2434 E SOUTHERN AVE - (DISTRICT 2)

REQUEST:

REQUESTING A SUBSTANTIAL CONFORMANCE IMPROVEMENT PERMIT (SCIP) TO ALLOW REVISIONS TO THE SITE PLAN RELATED TO THE CHANGE OF USE FROM A PROFESSIONAL OFFICE TO A PLACE OF WORSHIP IN THE OC ZONING DISTRICT