




2070 E. SOUTHERN AVE.  
TEMPE, ARIZONA 85282  
480-730-1776  
FAX: 480-968-6571

THIS DRAWING IS AN INSTRUMENT OF SERVICE  
AND AS SUCH SHALL REMAIN THE PROPERTY  
OF LOOKER & CAPPELLO ARCHITECTS INC. UNLESS  
USE OR REPRODUCTION WITHOUT PERMISSION OF  
THE ARCHITECT IS PROHIBITED. THIS DRAWING  
IS ONLY FOR USE IN CONNECTION WITH THIS PROJECT  
AND SHALL NOT BE USED FOR OTHER LOCATIONS.  
COPYRIGHT © 2015 LOOKER & CAPPELLO ARCHITECTS INC.

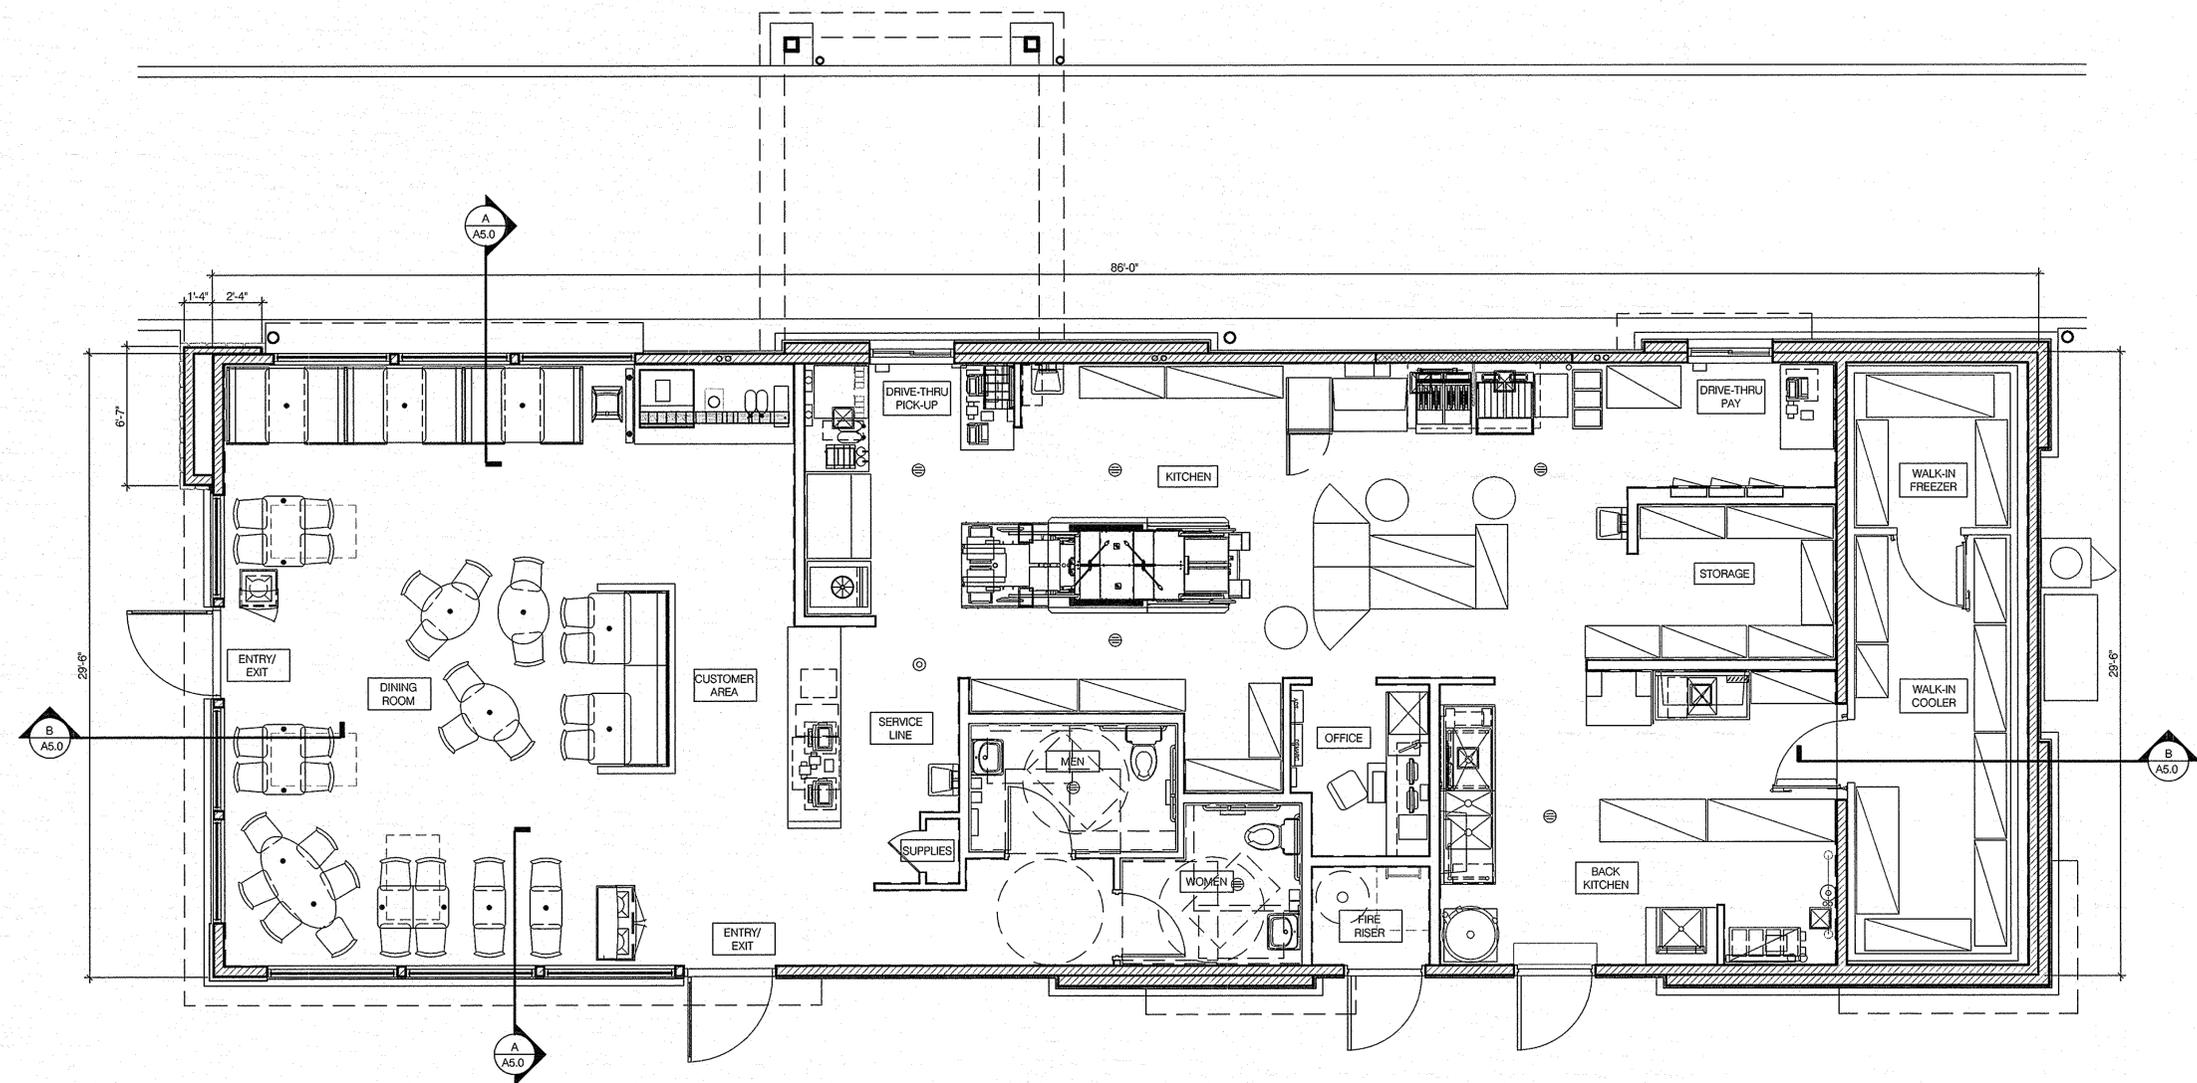

CONTRACT DATE: 01-25-16  
BUILDING TYPE: LIVE MAS LARGE 50  
PLAN VERSION: NOVEMBER 2015  
SITE NUMBER:  
STORE NUMBER:

TACO BELL  
SOUTHERN/STAPLEY  
MESA, ARIZONA 85204



LIVE MAS  
LARGE 50

REMODELED  
FLOOR PLAN

A2.0

PLOT DATE: 03-22-16



REMODELED FLOOR PLAN 1/4" = 1'-0" B

LC1024