



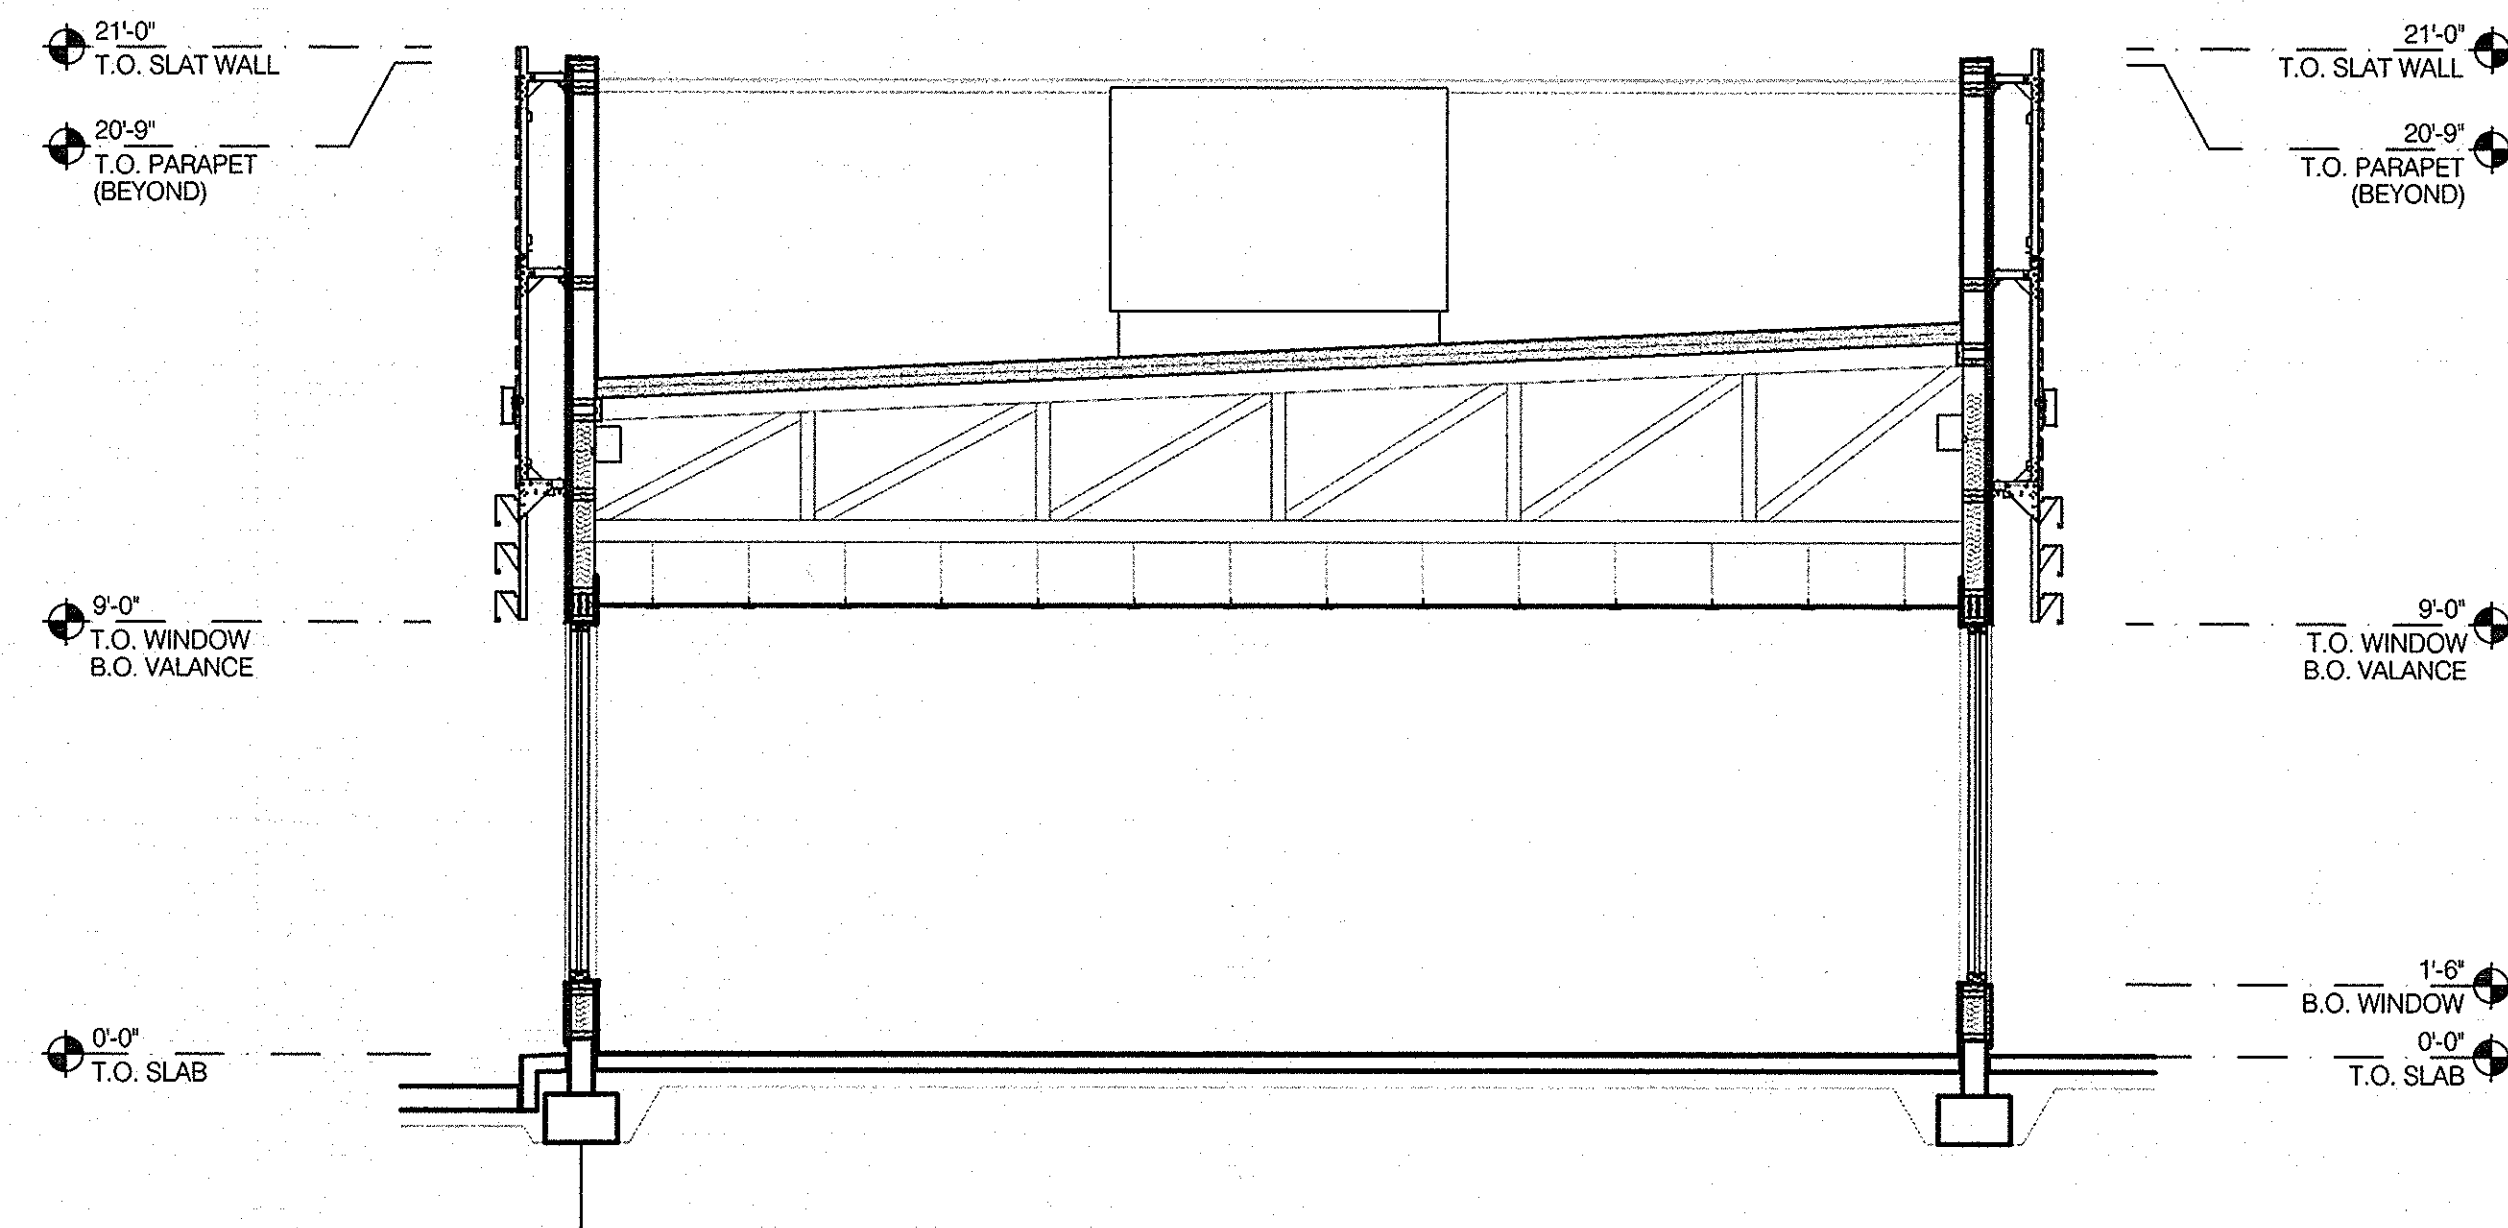


2070 E. SOUTHERN AVE.
TEMPE, ARIZONA 85282
480-730-1776
FAX: 480-968-6671

THIS DRAWING IS AN INSTRUMENT OF SERVICE
AND AS SUCH SHALL REMAIN THE PROPERTY
OF LOOKER & CAPPELLO ARCHITECTS INC. UNLESS
USE OR REPRODUCTION WITHOUT PERMISSION OF
THE ARCHITECT IS PROHIBITED. THIS DRAWING
IS ONLY FOR USE IN CONNECTION WITH THIS PROJECT
AND SHALL NOT BE USED FOR OTHER LOCATIONS.
COPYRIGHT 2016, LOOKER & CAPPELLO ARCHITECTS INC.

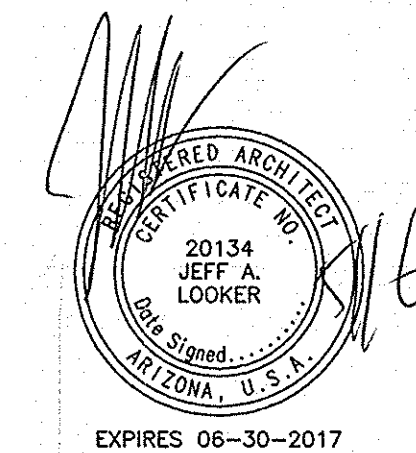

CROSS SECTION 1/4" = 1'-0" A

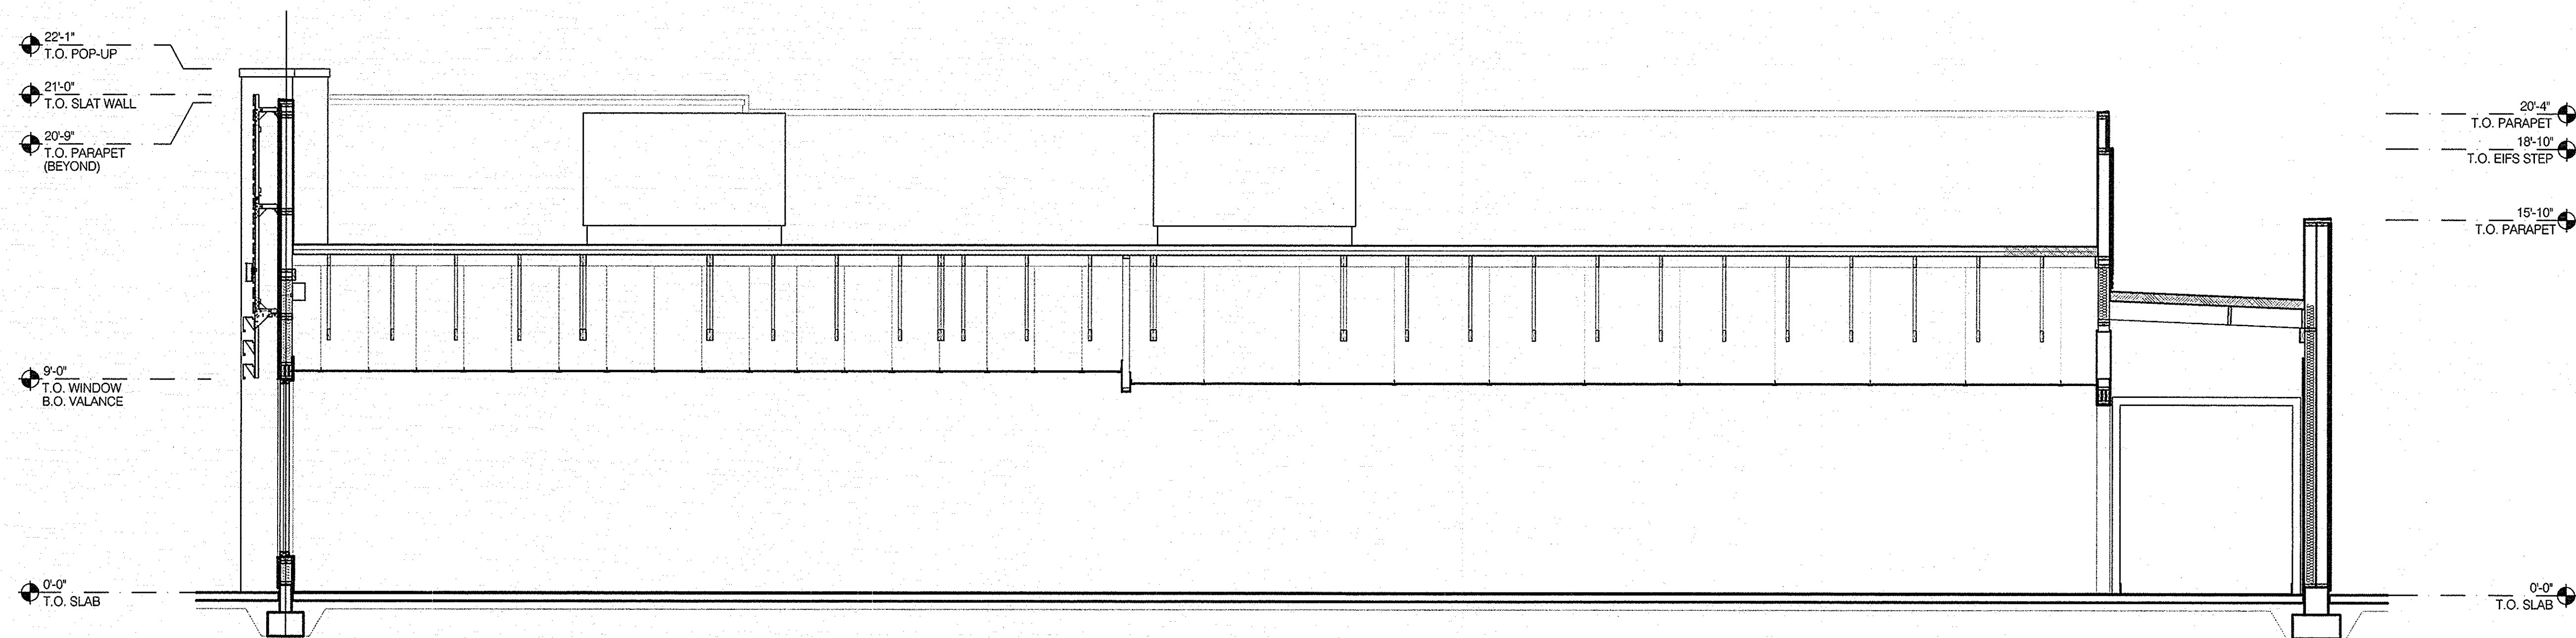

LONGITUDINAL SECTION 1/4" = 1'-0" B

CONTRACT DATE: 01-25-16
BUILDING TYPE: LIVE MAS LARGE 50
PLAN VERSION: NOVEMBER 2015
SITE NUMBER: -
STORE NUMBER: -

TACO BELL
SOUTHERN/STAPLEY
MESA, ARIZONA 85204



LIVE MAS
LARGE 50

BUILDING
SECTIONS

A5.0

PLOT DATE: 02-01-16

LC1024