


PLANT PALETTE:		
TREES:		
WASHINGTONIA ROBUSTA	EXISTING	5 TOTAL
MEXICAN FAN PALM		
QUERCUS VIRGINIANA	24" BOX MATCHING	10 TOTAL
SOUTHERN LIVE OAK	9' HT, 4.5' SP, 1 1/2" CAL.	
ULMUS PARVIFOLIA	24" BOX MATCHING	13 TOTAL
EVERGREEN ELM	8' HT, 4' SP, 1 1/2" CAL.	
CHITALPA TASHKENSIS	24" BOX MATCHING	15 TOTAL
CHITALPA	7' HT, 4' SP, 1 1/4" CAL.	
CAESALPINIA MEXICANA	15 GALLON MIN.	16 TOTAL
YELLOW MEXICAN BIRD OF PARADISE	TREE FORM (6' HT, 2 1/2' SP, 3/4" CAL.)	
SHRUBS & VINES:		
LEUCOPHYLLUM LANGMANIAE	5 GALLON	117 TOTAL
RIO BRAVO SAGE	FULL, FAST CAN	
RUELLIA BRITTONIANA CALIFORNICA	5 GALLON	28 TOTAL
RUELLIA	FULL, FAST CAN	
CALLISTEMON VIMINALIS "LITTLE JOHN"	5 GALLON	31 TOTAL
LITTLE JOHN BOTTLE BRUSH	FULL, FAST CAN	
BOGANVILLEA "SAN DIEGO RED"	5 GALLON	20 TOTAL
RED VINING BOGANVILLEA	FULL, FAST CAN	
CAESALPINIA FULCHERRIMA	5 GALLON	23 TOTAL
RED BIRD OF PARADISE	FULL, FAST CAN	
GROUNDCOVERS AND ACCENTS:		
ACACIA REDOLENS "D.C."	5 GALLON	43 TOTAL
DESERT CARPET REDOLENS	FULL, FAST CAN	
LANTANA MONTIVIDENSIS "NG."	1 GALLON	152 TOTAL
NEW GOLD LANTANA	FULL, FAST CAN	
EXISTING TURF		

PLAN KEY NOTES:

- 1 PROJECT THEME WALL (SEE SHEET L-2)
- 2 SIGN MONUMENT (SEE SHEET L-2)
- 3 BELGARD PAVERS
- 4 6"x6" CONCRETE HEADER
- 5 EXISTING LAWN TO REMAIN
- 6 6" TUBE STEEL FENCE (SEE SHEET L-2)
- 7 PARTIAL VIEW FENCE (SEE SHEET L-2)
- 8 MAILBOX (BY USPS)
- 9 EXISTING CONCRETE HEADER
- 10 EXISTING TOWER STRUCTURE AND RAISED PLANTERS
- 11 EXISTING WELL SITE AND WALL ENCLOSURE
- 12 NEW 4' WIDE SIDEWALK
- 13 TUBE STEEL FENCE GATE WITH KEYPAD
- 14 EXISTING CMU WALL
- 15 ALL NON-TURF PLANTING AREAS TO RECEIVE 2" DEEP, 3/4" MINUS "MADISON GOLD" DECOMPOSED GRANITE
- 16 NEW 5' WIDE SIDEWALK
- 17 EXISTING FAN PALM TO REMAIN
- 18 EXISTING ACACIA SALICINA TO REMAIN
- 19 EXISTING PLANTINGS IN RAISED PLANTERS
- 20 EXISTING STREET LIGHT
- 21 EXISTING CURB, GUTTER & SIDEWALK
- 22 NEW 6' WIDE CONCRETE SIDEWALK
- 23 STREET LIGHT TO BE RELOCATED PER ELECTRICAL STREET LIGHT DUGS.
- 24 6' HIGH CMU "BUILDER WALL", (SEE SHEET L-2)

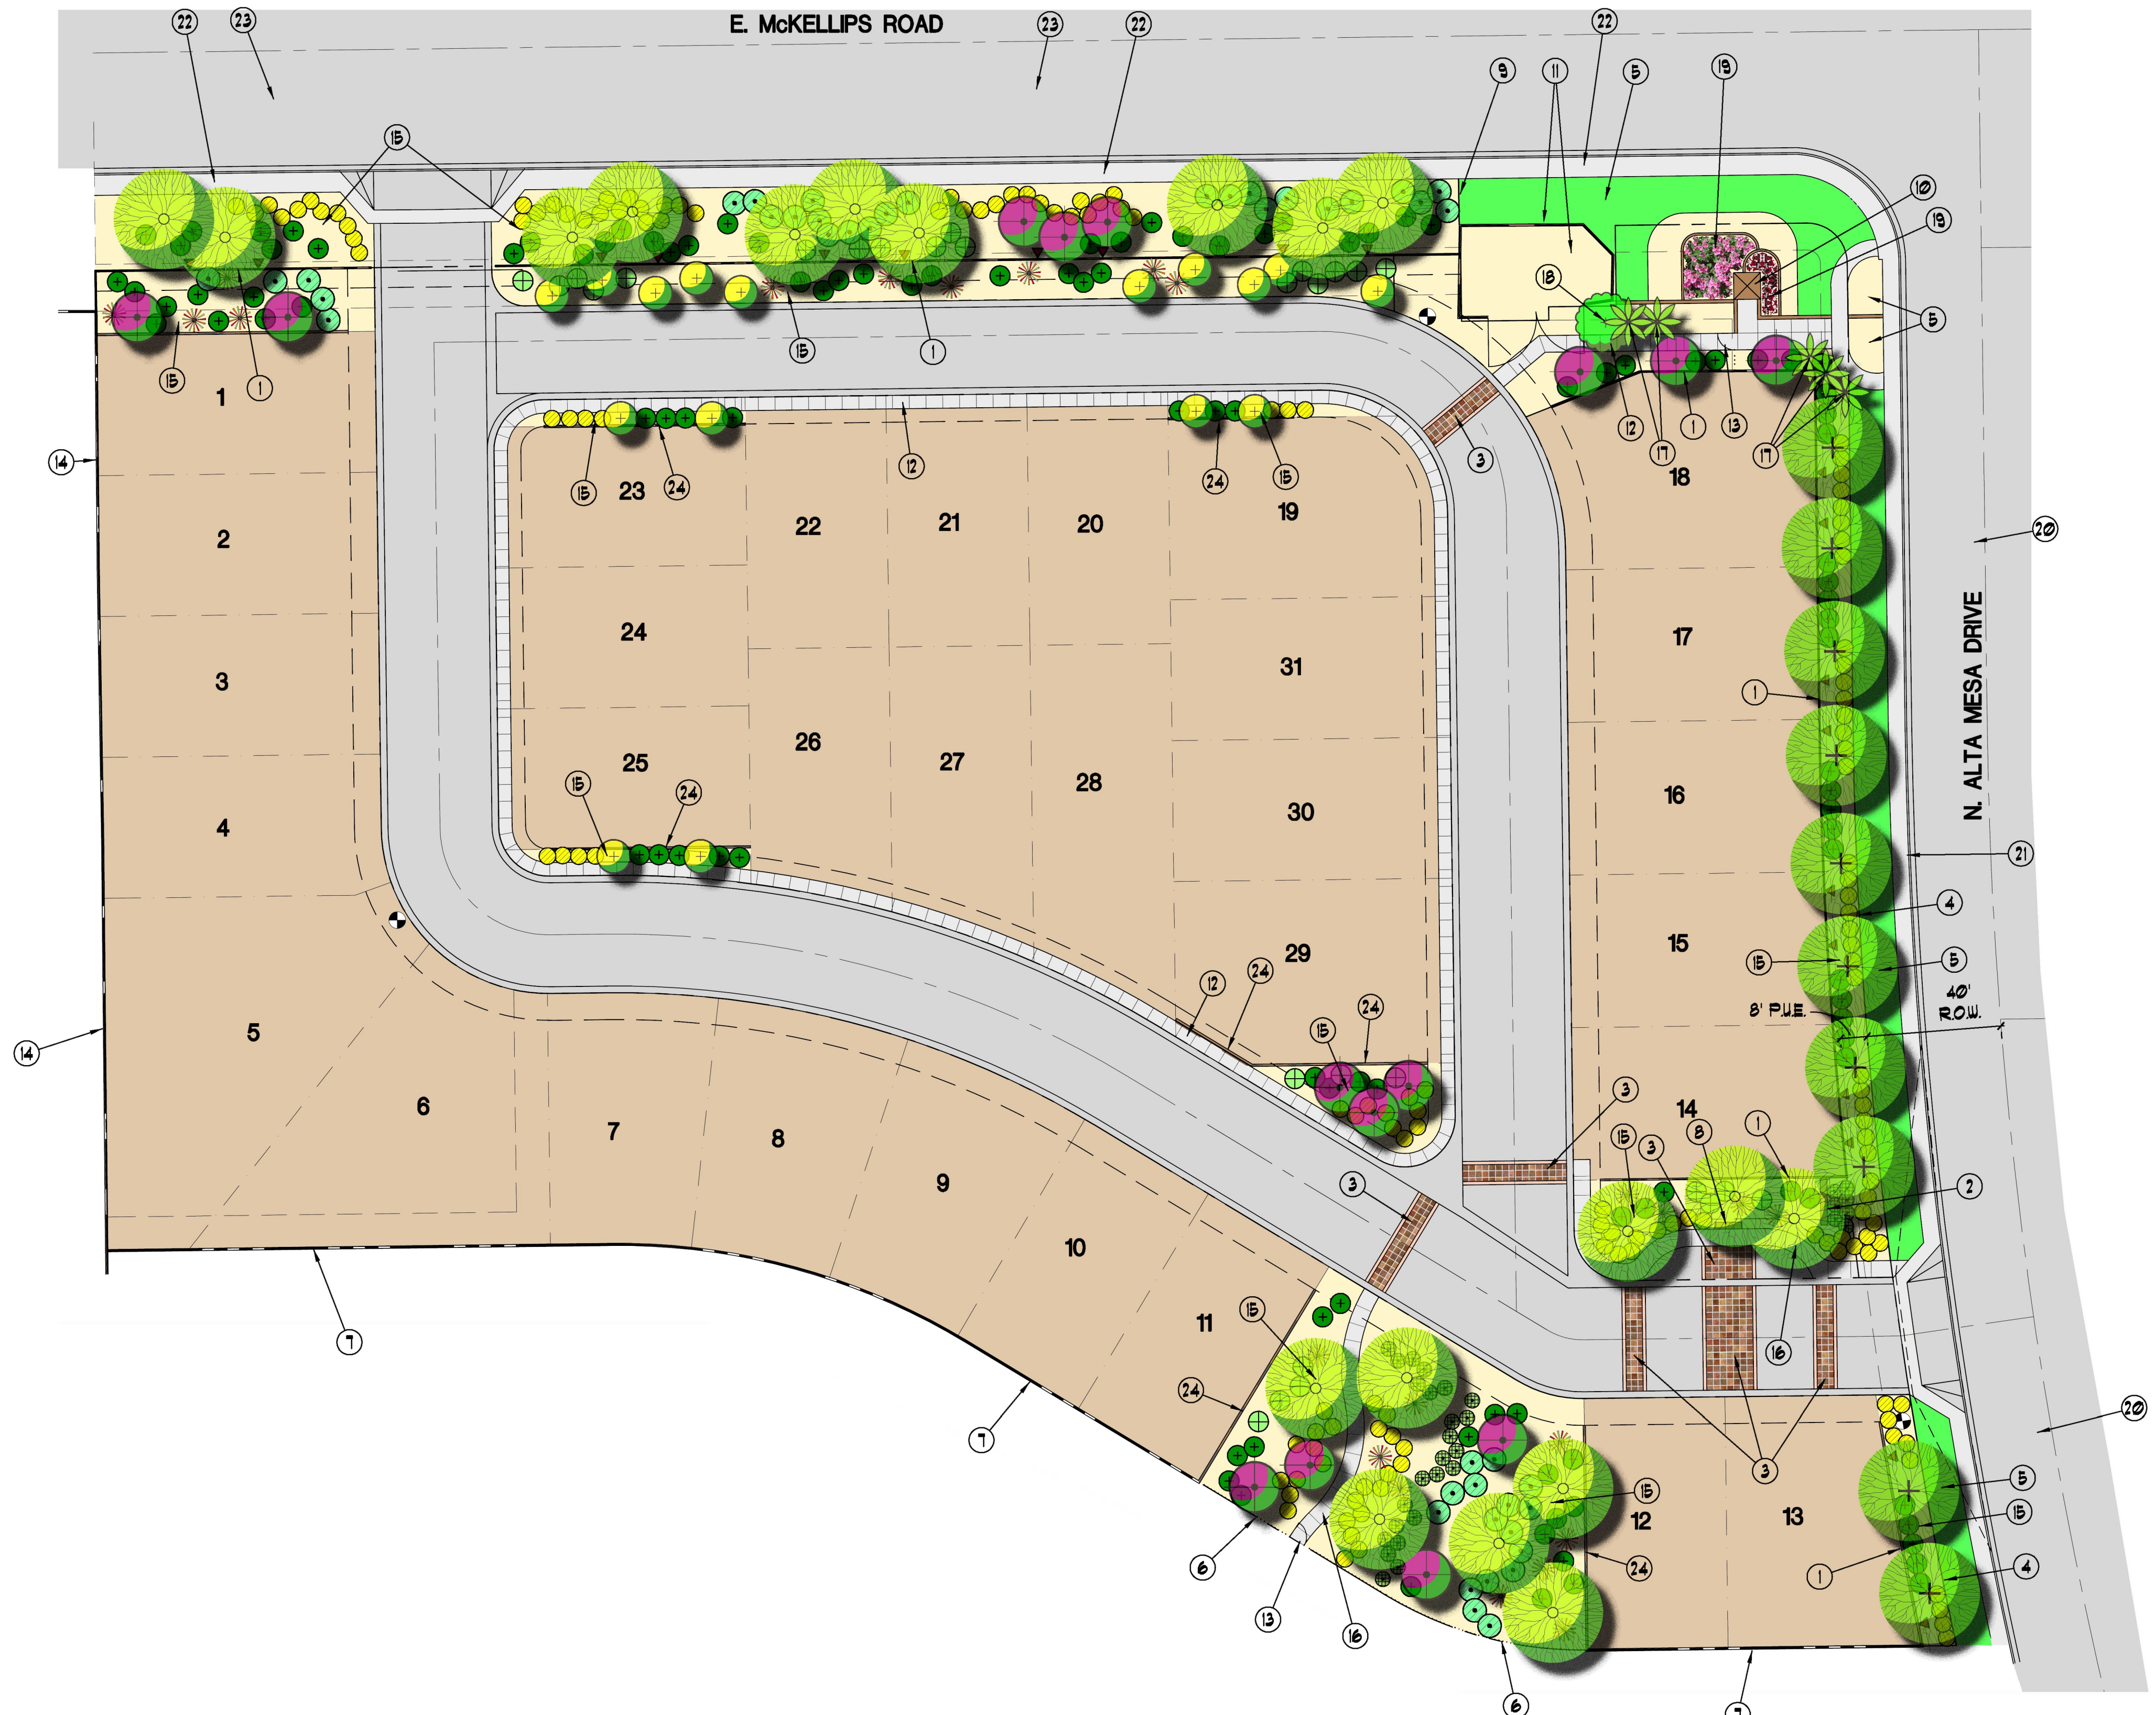

Landscape Plan
Scale 1:30
30 15 0 30
GRAPHIC SCALE



SANCTUARY AT ALTA MESA

S.W.C. OF MCKELLIPS ROAD & ALTA MESA DRIVE
MESA, ARIZONA



PRELIMINARY

DRAWING TITLE
LANDSCAPE PLAN

phillip r. ryan
landscape architect p.c.
landscape architecture & planning
4916 s. quiet way
gilbert, arizona 85298
(480) 899-5813 fax (480) 963-3674

L-1

PROJECT NO.

SANCTUARY AT ALTA MESA

S.W.C. OF MCKELLIPS ROAD & ALTA MESA DRIVE

MESA, ARIZONA



DRAWING TITLE

WALL DETAILS


phillip r. ryan
landscape architect p.c.
landscape architecture & planning
4916 s. quiet way
gilbert, arizona 85298
(480) 899-5813 fax (480) 963-3674



Wall Plan
Scale 1:50
50 25 0 50
GRAPHIC SCALE


L-2

PROJECT NO.

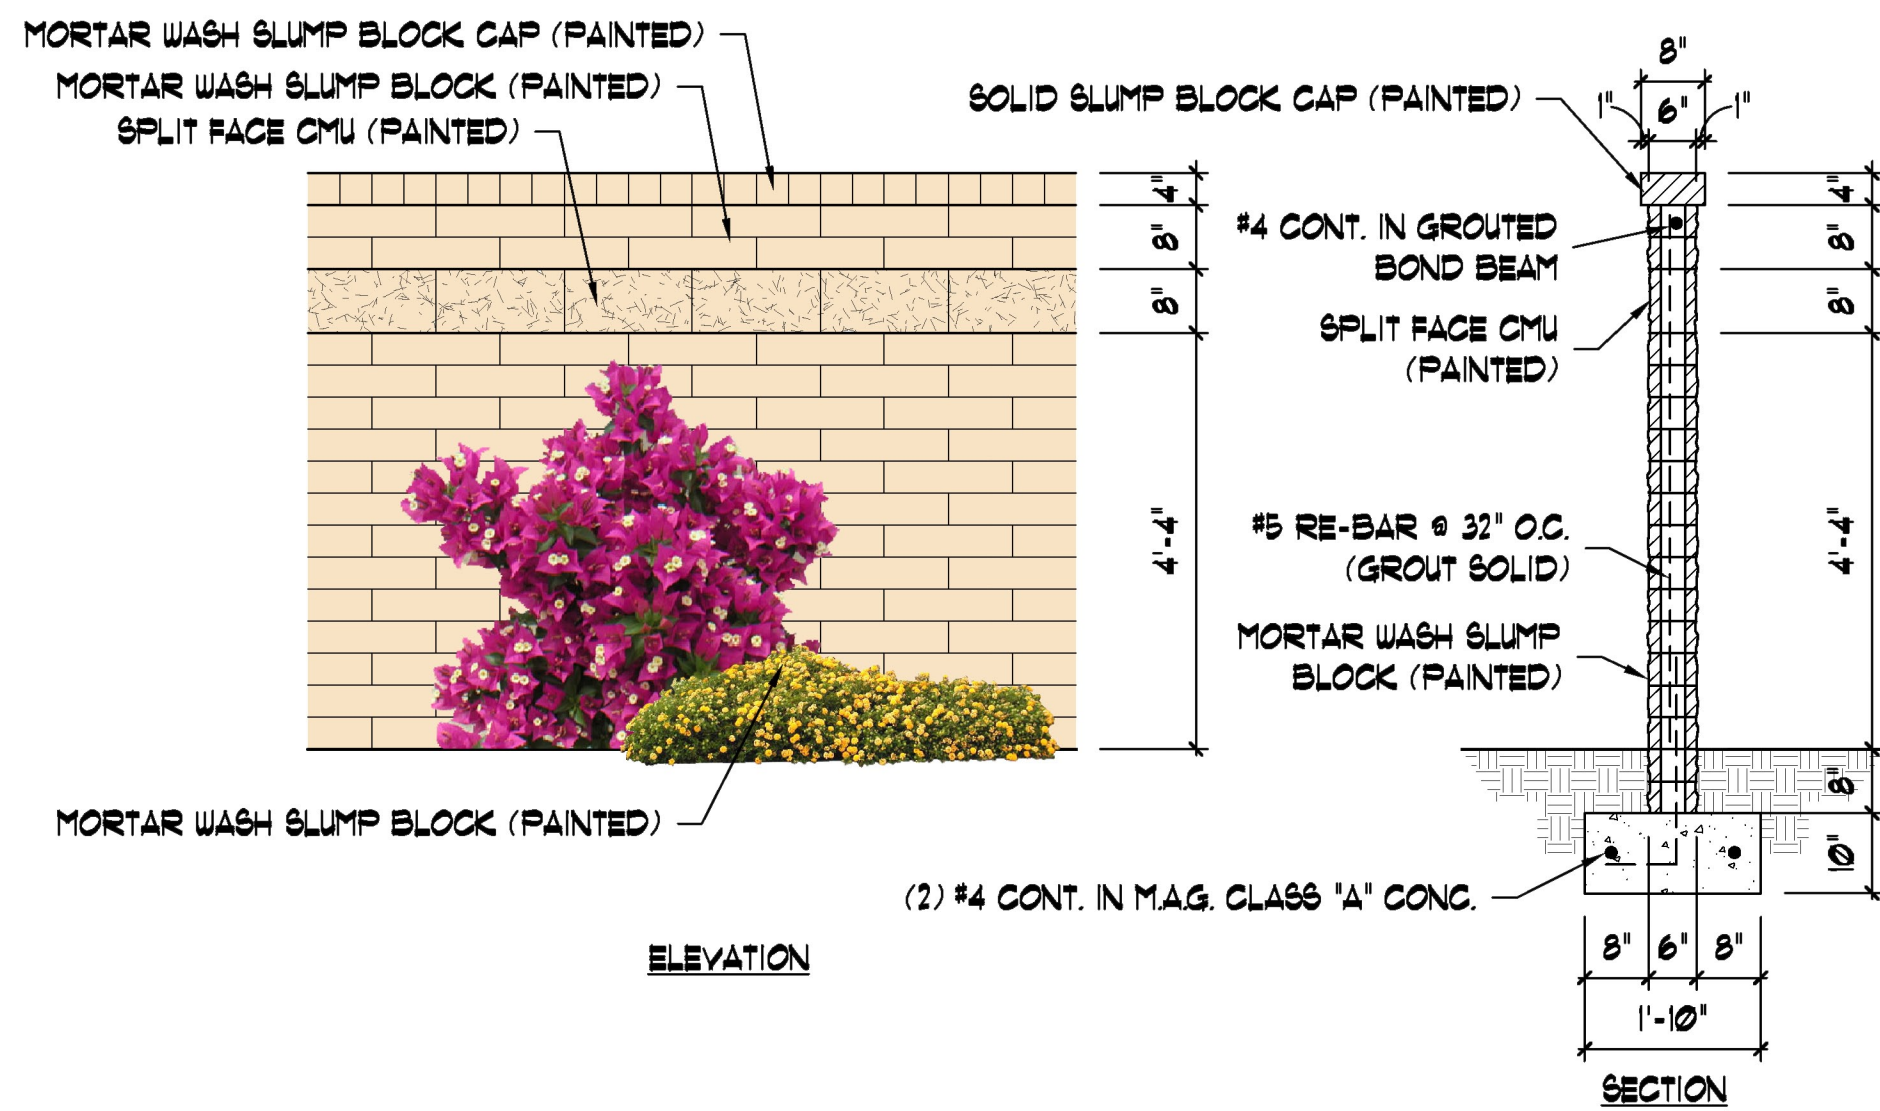

PROJECT THEME WALL

SCALE 1/2" = 1'-0"

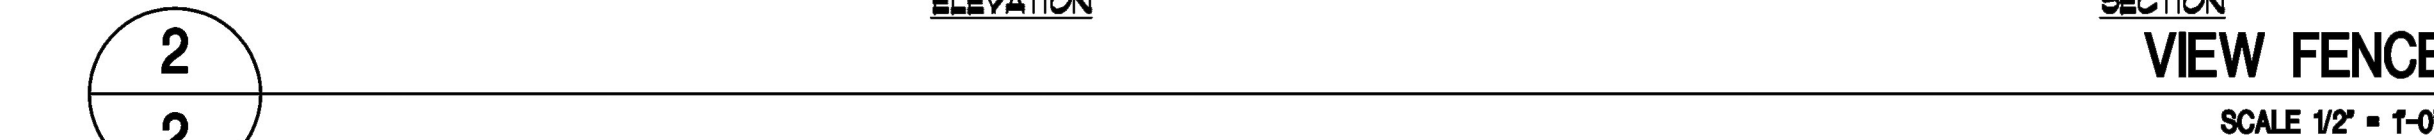

VIEW FENCE

SCALE 1/2" = 1'-0"





6' METAL TUBE FENCE

SCALE 1/2" = 1'-0"

PLAN KEY NOTES:


- 1 VIEW FENCE, DETAIL 2/2
- 2 PROJECT THEME WALL, DETAIL 1/2
- 3 EXISTING CMU WALL
- 4 PROJECT SIGN WALL, DETAIL 5/2
- 5 6' HT. TUBE STEEL FENCE, DETAIL 3/2
- 6 EXISTING SIGN MONUMENT AND WELL SITE
- 7 3' DEEP, 1/4" MINUS DECOMPOSED GRANITE OVER 8" DEEP COMPACTED ABC (EMERGENCY DRIVE ACCESS)
- 8 6"x12" DEEP CONCRETE CURB
- 9 GATED ACCESS (PEDESTRIAN)
- 10 BELGARD PAVERS
- 11 MAILBOX (USPS PROVIDED)
- 12 EMERGENCY VEHICULAR GATE, DETAIL 4/2
- 13 6' HIGH CMU "BUILDER WALL", DETAIL 6/2
- 14 PROPOSED PAYER DRIVEWAY

RESIDENTIAL

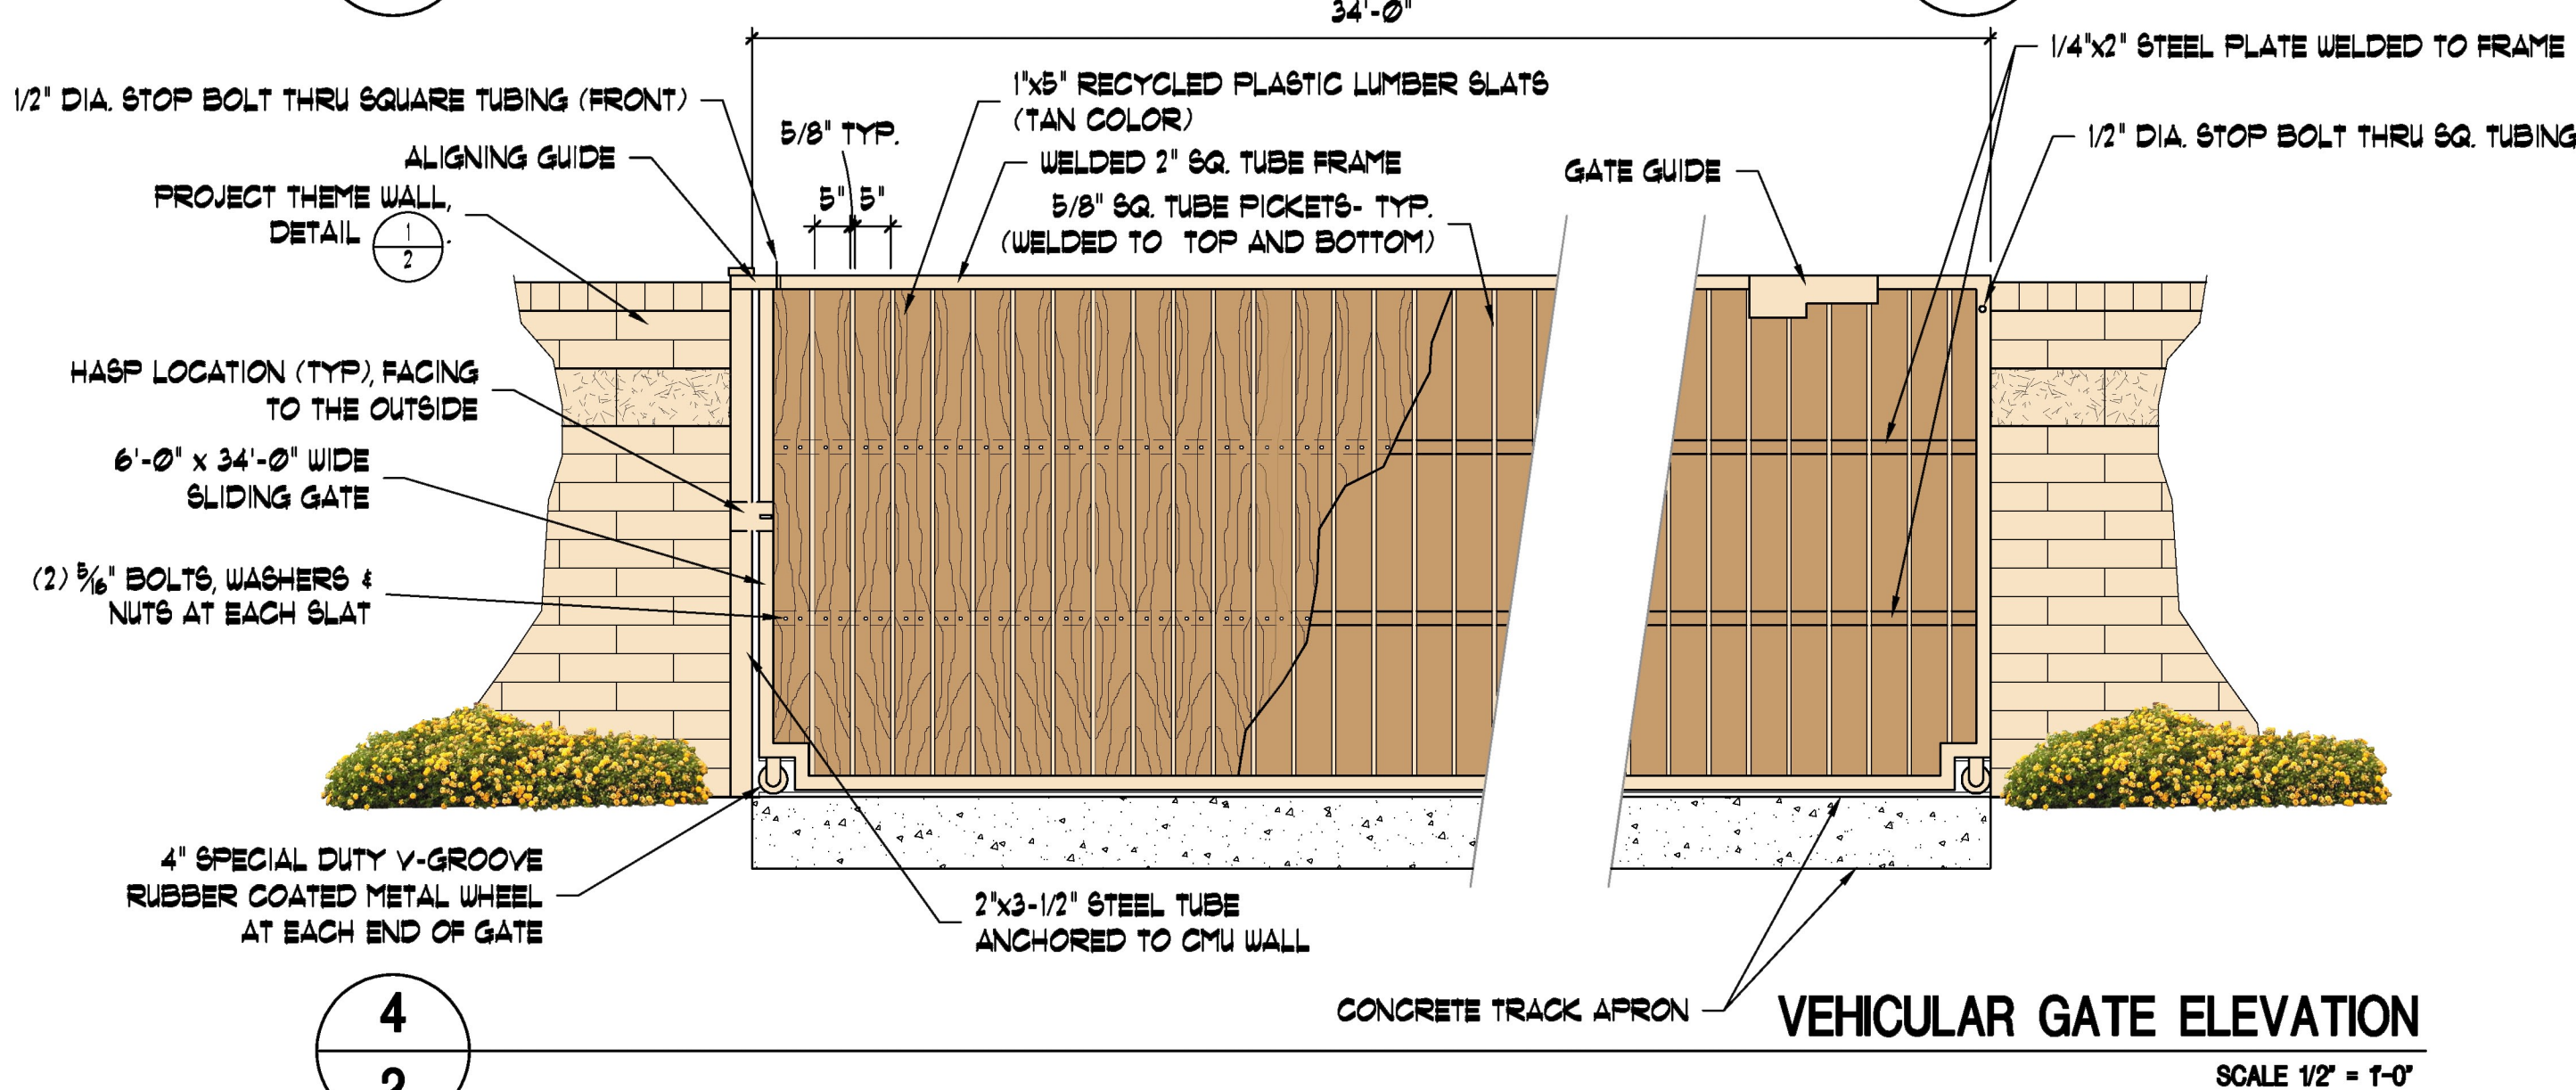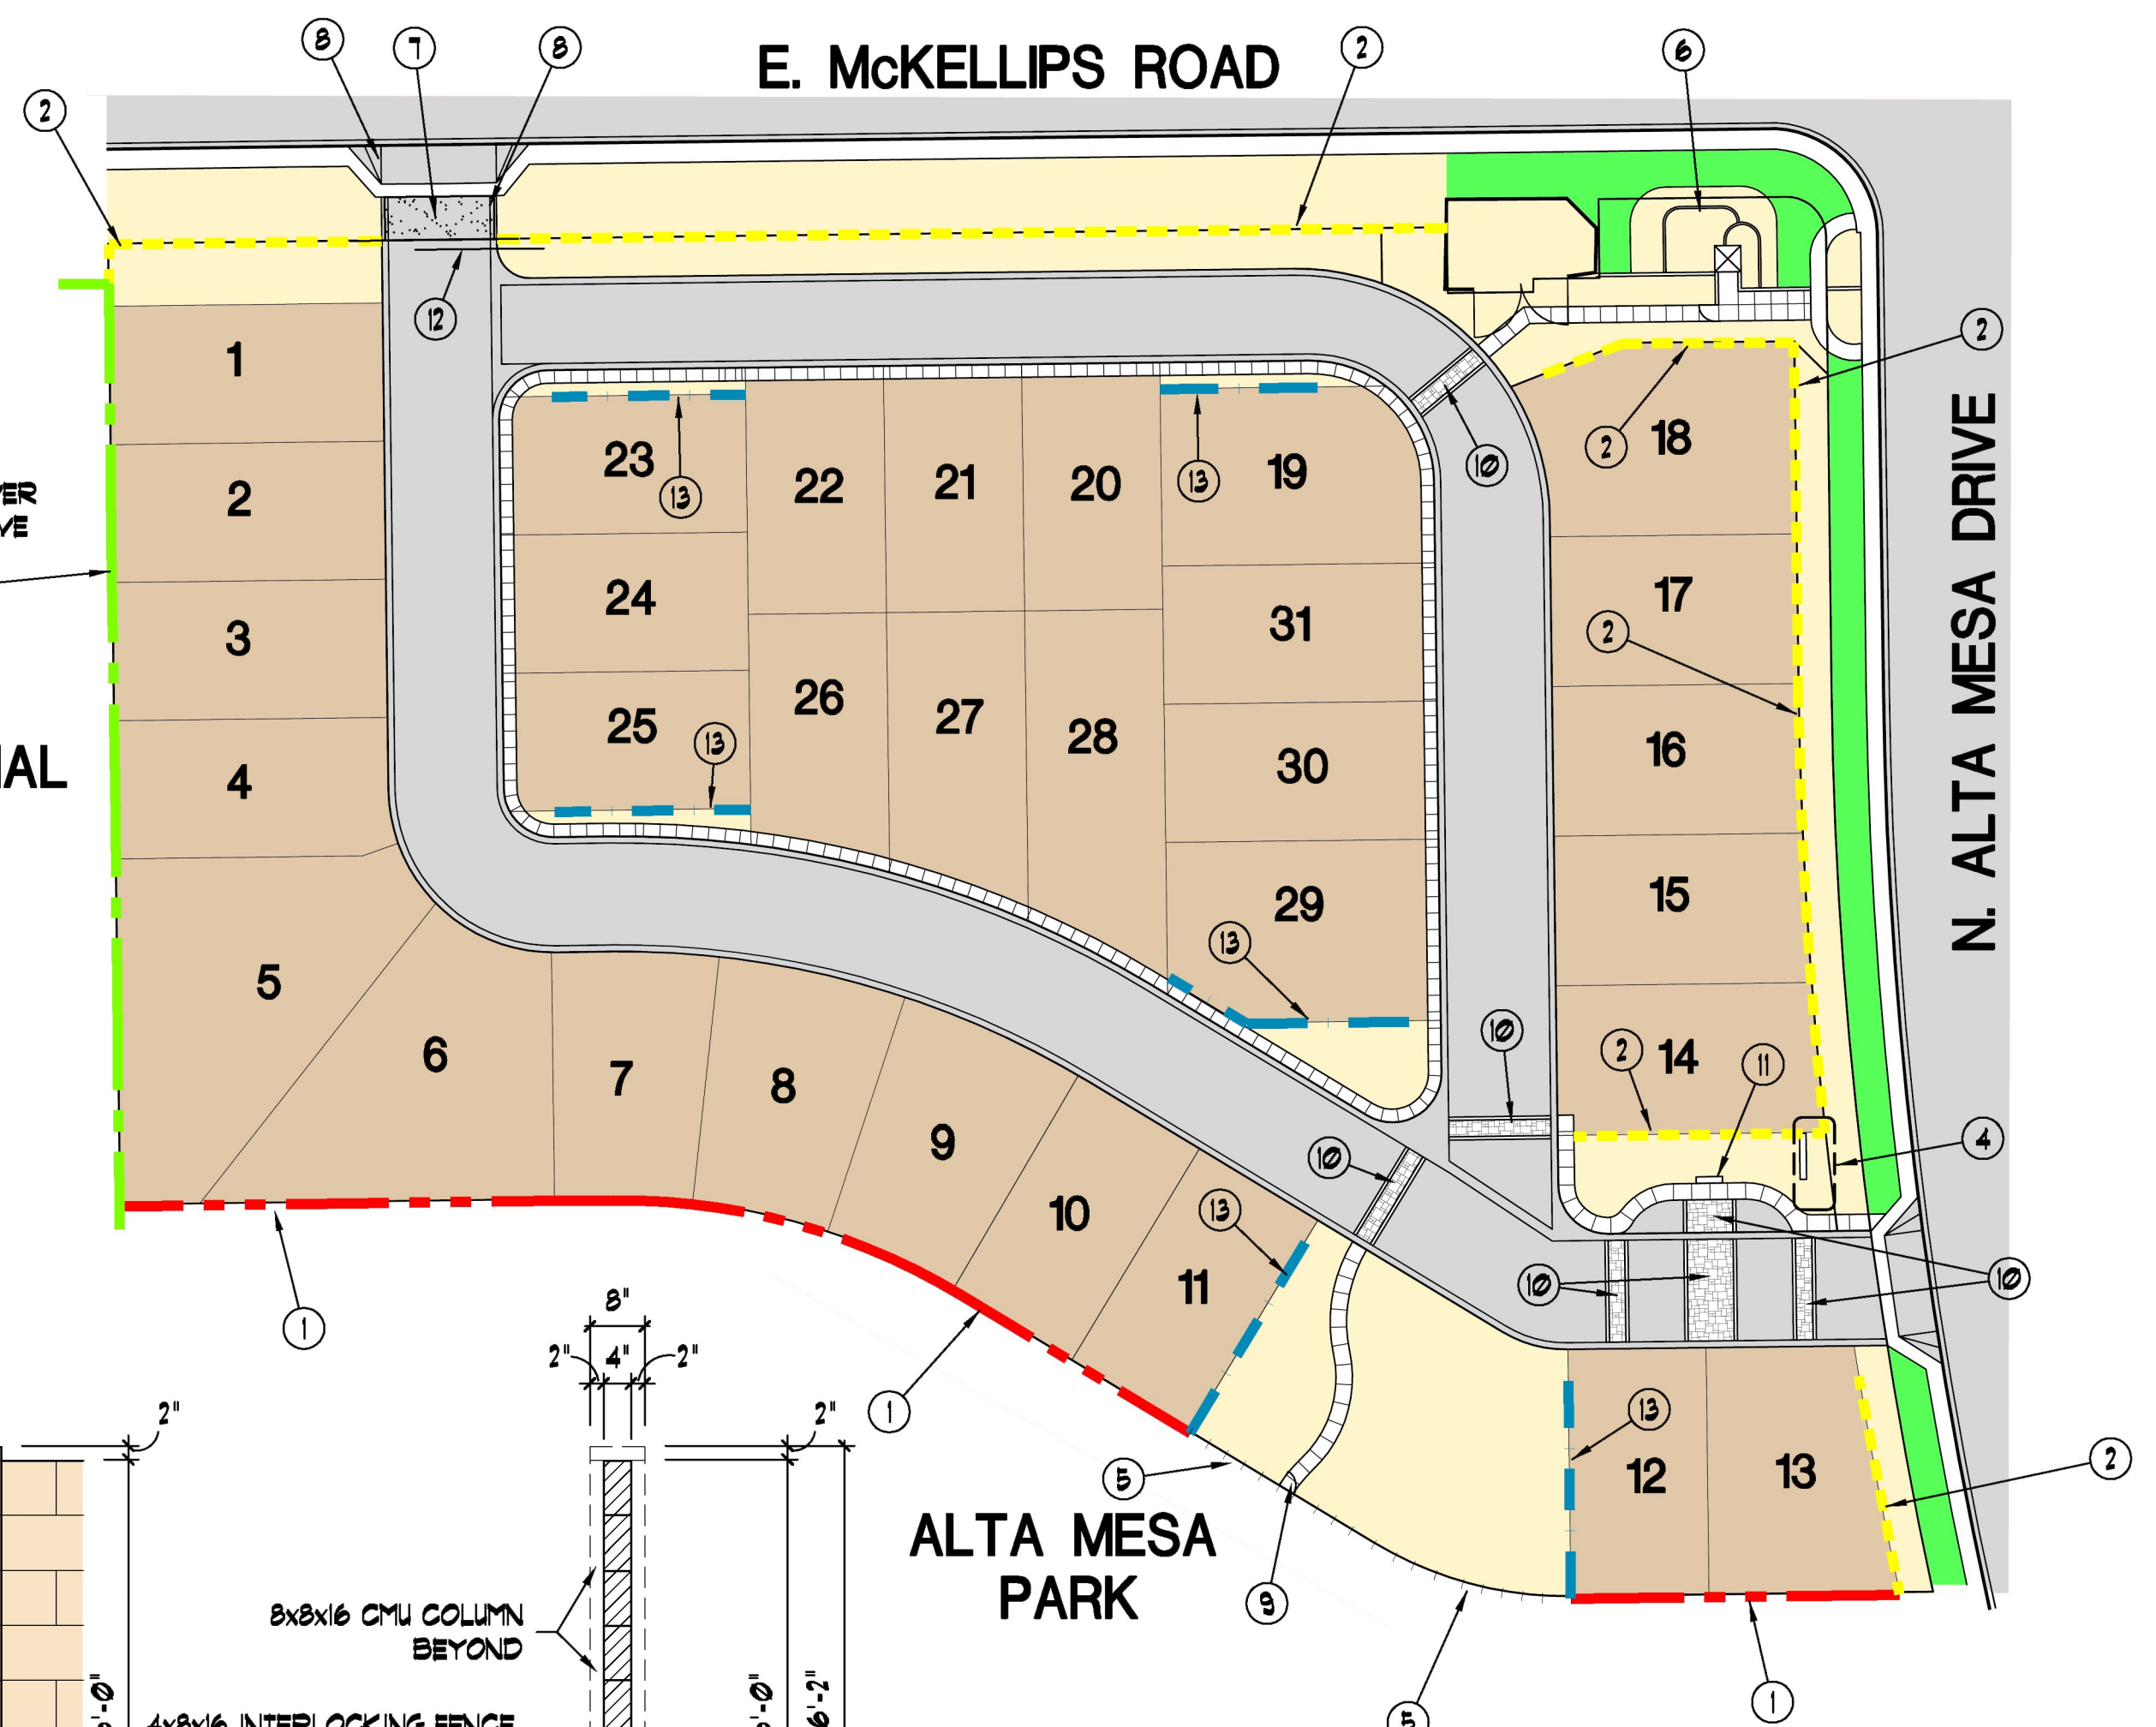


VEHICULAR GATE ELEVATION

SCALE 1/2" = 1'-0"

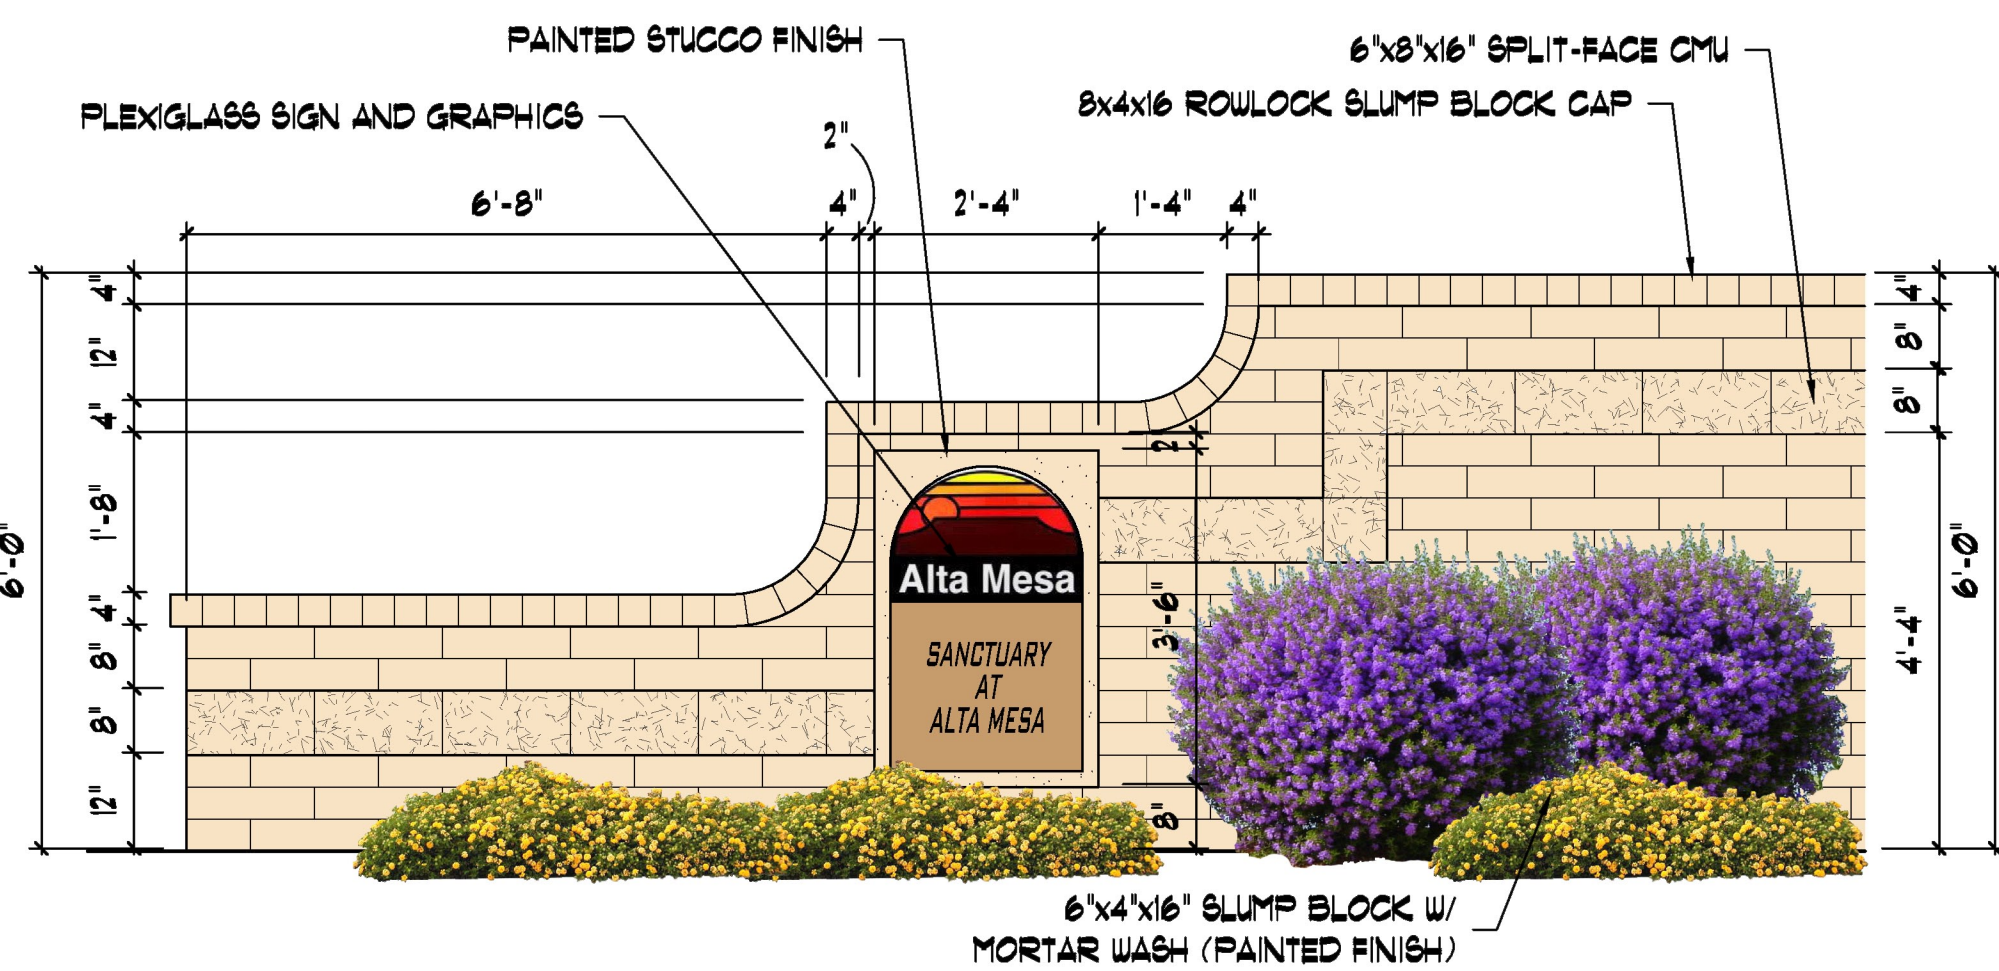


SIGN MONUMENT

SCALE 1/2" = 1'-0"

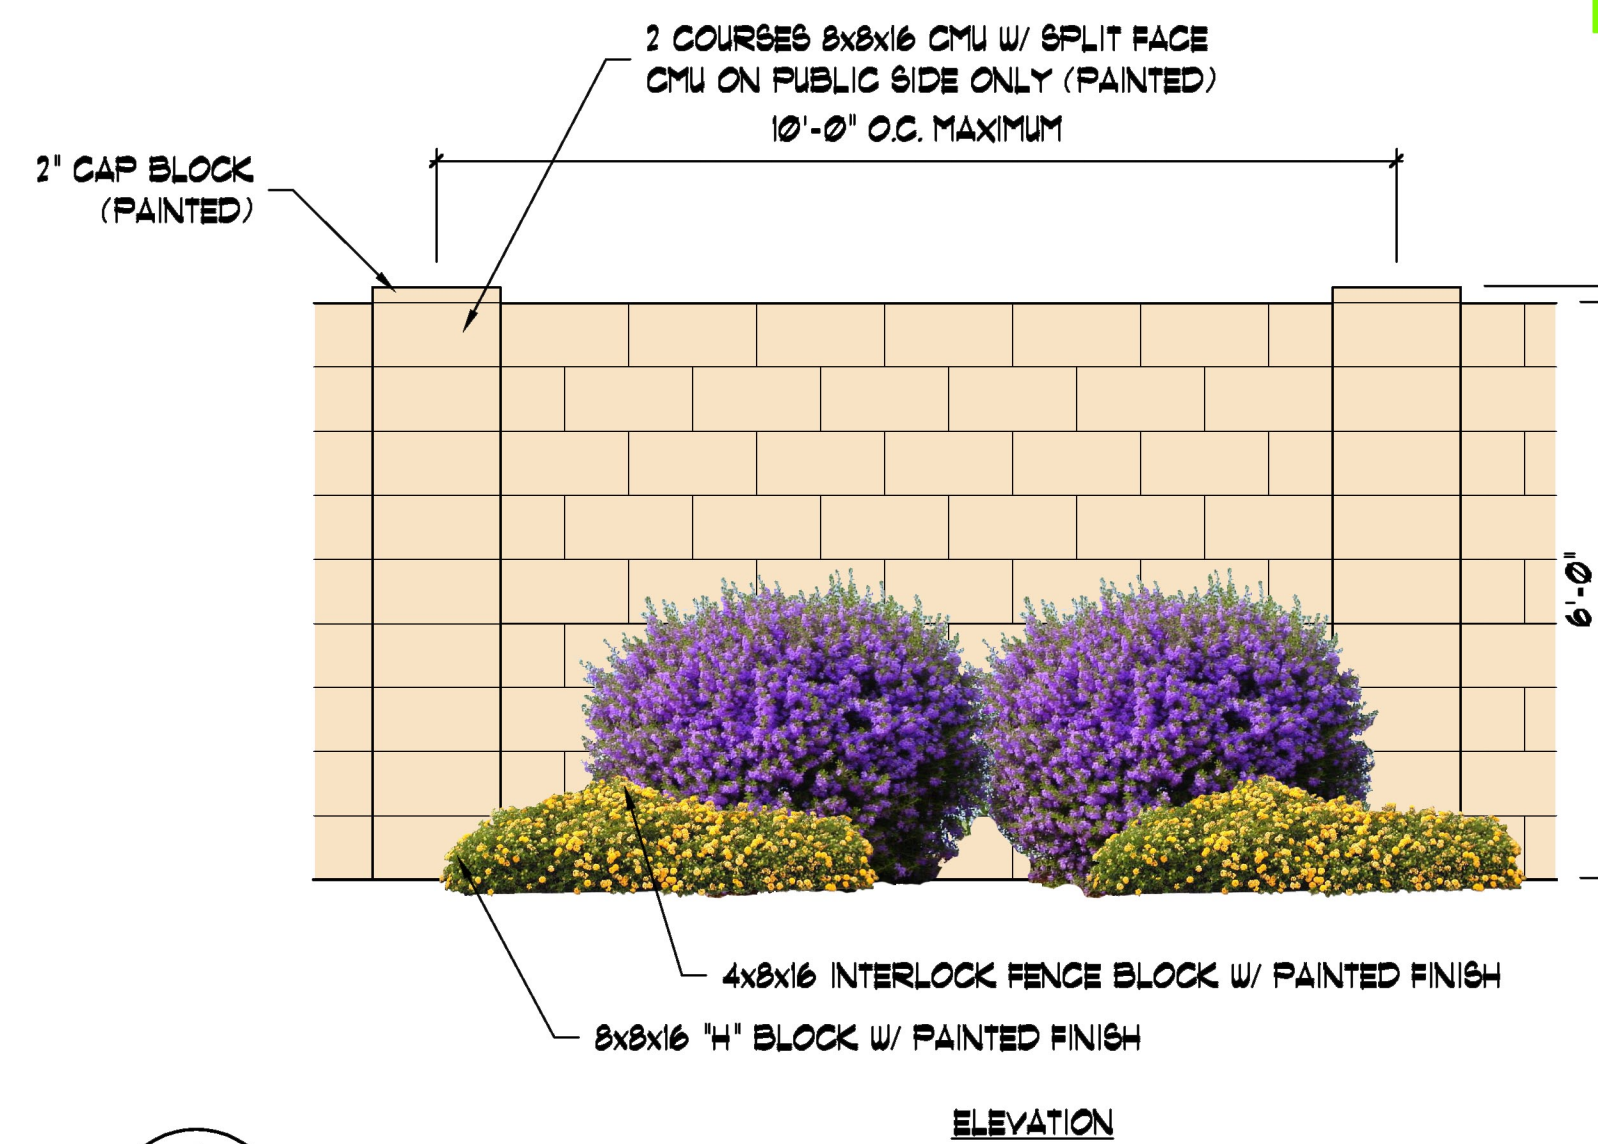


ELEVATION

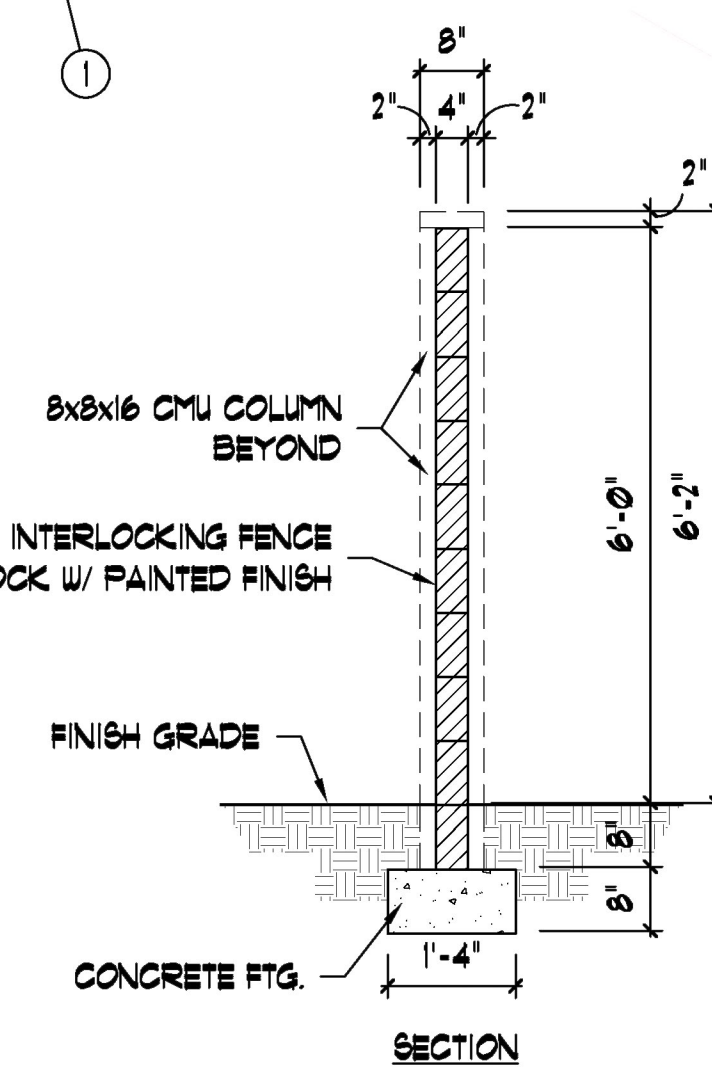

SECTION

SCALE 1/2" = 1'-0"

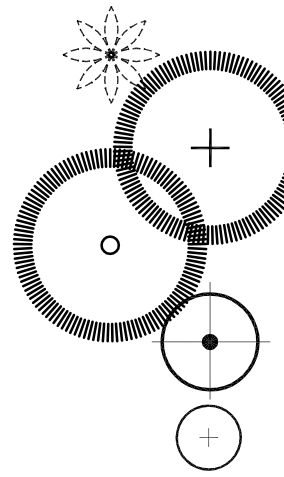

PLANT PALETTE:

TREES:

WASHINGTONIA ROBUSTA
MEXICAN FAN PALM

QUERCUS VIRGINIANA
SOUTHERN LIVE OAK

ULMUS PARVIFOLIA
EVERGREEN ELM

CHITALPA TASHKENSIS
CHITALPA

CAESALPINIA MEXICANA
YELLOW MEXICAN BIRD OF PARADISE

SHRUBS & VINES:

LEUCOPHYLLUM LANGMANIAE
RIO BRAVO SAGE

RUELLIA BRITTONIANA CALIFORNICA
RUELLIA

CALLISTEMON VIMINALIS "LITTLE JOHN"
LITTLE JOHN BOTTLE BRUSH

BOUGANVILLEA 'SAN DIEGO RED'
RED VINING BOUGANVILLEA

CAESALPINIA FULCHERRIMA
RED BIRD OF PARADISE

GROUNDCOVERS AND ACCENTS:

ACACIA REDOLENS "D.C."
DESERT CARPET REDOLENS


LANTANA MONTIVIDENSIS "N.G."
NEW GOLD LANTANA

EXISTING TURF


EXISTING	5 TOTAL
24" BOX MATCHING	10 TOTAL
9" HT, 4.5" SP, 1 1/2" CAL	
24" BOX MATCHING	19 TOTAL
8" HT, 4" SP, 1 1/2" CAL	
24" BOX MATCHING	15 TOTAL
1" HT, 4" SP, 1 1/4" CAL	
15 GALLON MIN	16 TOTAL
TREE FORM (6" HT, 2 1/2" SP, 3/4" CAL)	
5 GALLON	117 TOTAL
FULL, PAST CAN	
5 GALLON	28 TOTAL
FULL, PAST CAN	
5 GALLON	31 TOTAL
FULL, PAST CAN	
5 GALLON	20 TOTAL
FULL, PAST CAN	
5 GALLON	23 TOTAL
FULL, PAST CAN	
5 GALLON	43 TOTAL
FULL, PAST CAN	
1 GALLON	152 TOTAL
FULL, PAST CAN	

PLAN KEY NOTES:

- PROJECT THEME WALL (SEE SHEET L-2)
- SIGN MONUMENT (SEE SHEET L-2)
- BELGARD PAVERS
- 6"x6" CONCRETE HEADER
- EXISTING LAWN TO REMAIN
- 6" TUBE STEEL FENCE (SEE SHEET L-2)
- PARTIAL VIEW FENCE (SEE SHEET L-2)
- MAILBOX (BY USPS)
- EXISTING CONCRETE HEADER
- EXISTING TOWER STRUCTURE AND RAISED PLANTERS
- EXISTING WELL SITE AND WALL ENCLOSURE
- NEW 4' WIDE SIDEWALK
- TUBE STEEL FENCE GATE WITH KEYPAD
- EXISTING CMU WALL
- ALL NON-TURF PLANTING AREAS TO RECEIVE 2" DEEP, 3/4" MINUS "MADISON GOLD" DECOMPOSED GRANITE
- NEW 5' WIDE SIDEWALK
- EXISTING FAN PALM TO REMAIN
- EXISTING ACACIA SALICINA TO REMAIN
- EXISTING PLANTINGS IN RAISED PLANTERS
- EXISTING STREET LIGHT
- EXISTING CURB, GUTTER & SIDEWALK
- NEW 6' WIDE CONCRETE SIDEWALK
- STREET LIGHT TO BE RELOCATED PER ELECTRICAL STREET LIGHT DUGS.
- 6' HIGH CMU "BUILDER WALL", (SEE SHEET L-2)

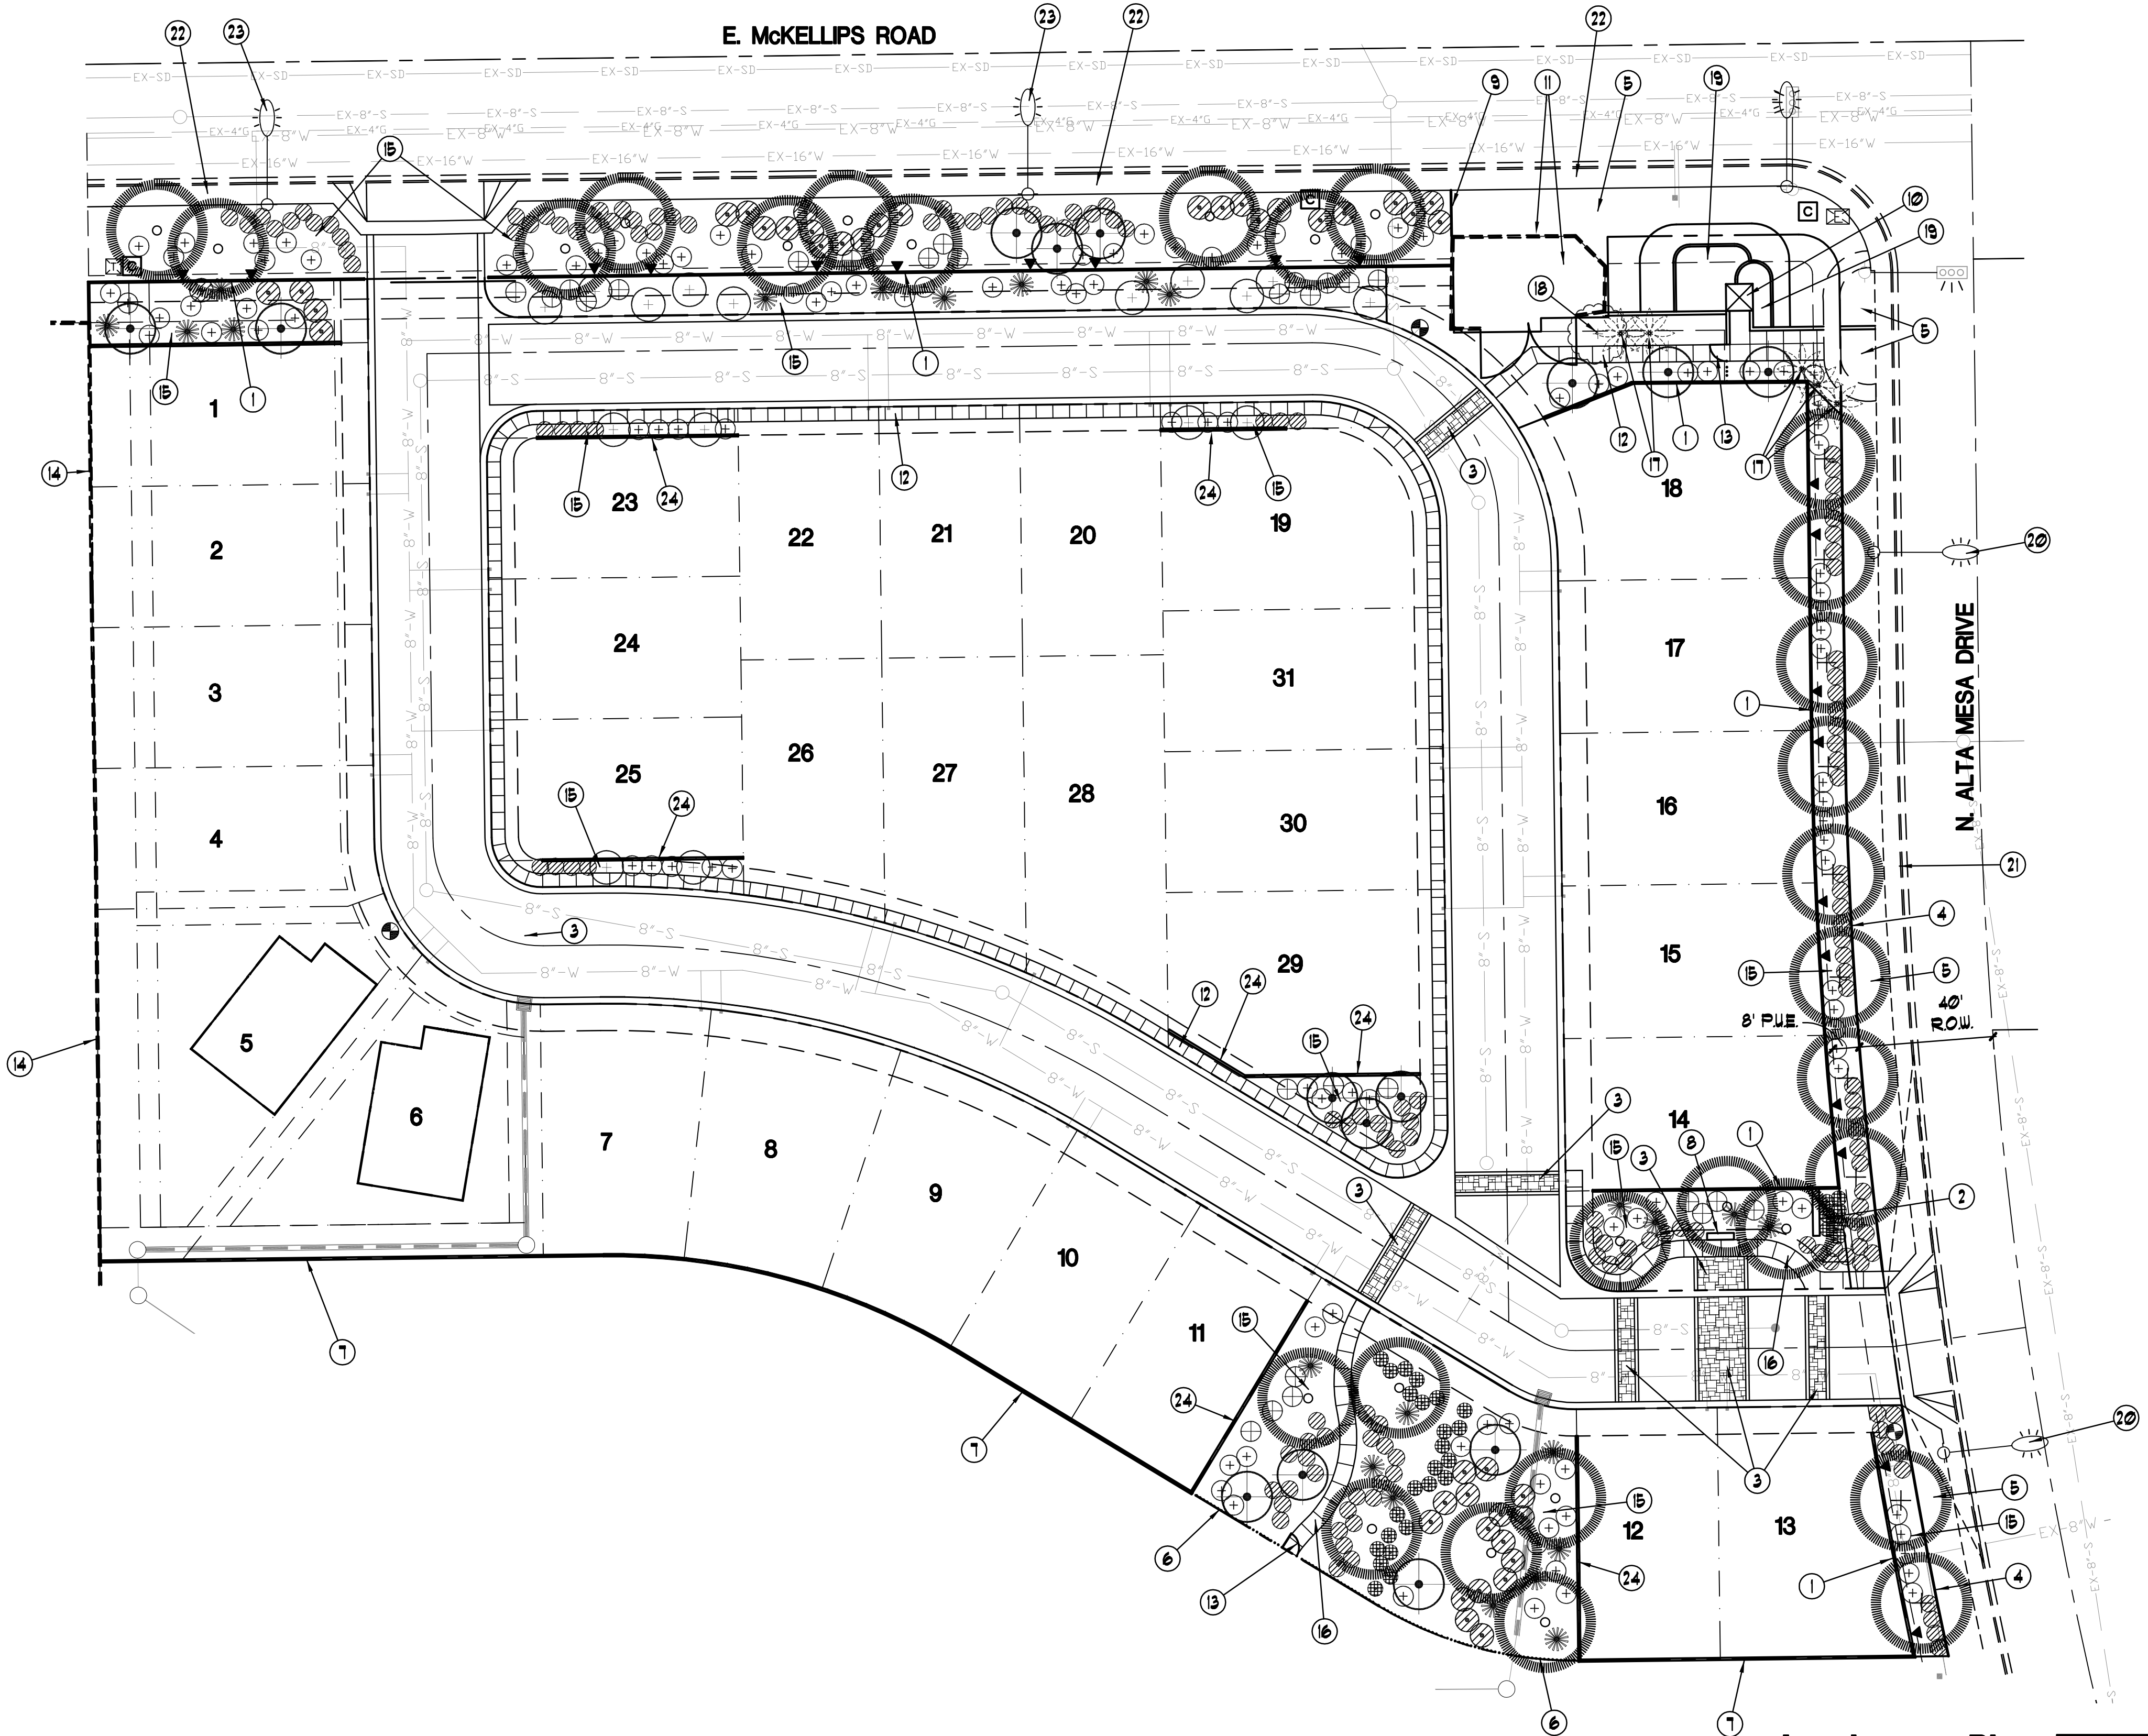

Landscape Plan
Scale 1:30
GRAPHIC SCALE

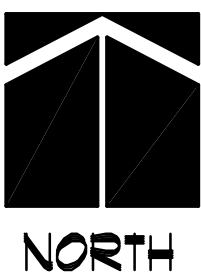

SANCTUARY AT ALTA MESA
S.W.C. OF MCKELLIPS ROAD & ALTA MESA DRIVE
MESA, ARIZONA



PRELIMINARY

DRAWING TITLE
LANDSCAPE PLAN

phillip r. ryan
landscape architect p.c.
landscape architecture & planning
4916 s. quiet way
gilbert, arizona 85298
(480) 899-5813 fax (480) 963-3674

L-1

PROJECT NO.

SANCTUARY AT ALTA MESA

S.W.C. OF MCKELLIPS ROAD & ALTA MESA DRIVE

MESA, ARIZONA




DRAWING TITLE

WALL DETAILS

phillip r. ryan
landscape architect p.c.
landscape architecture & planning
4916 S. Quiet Way
Gilbert, Arizona 85298
(480) 899-5813 fax (480) 963-3674




Wall Plan
Scale 1:50

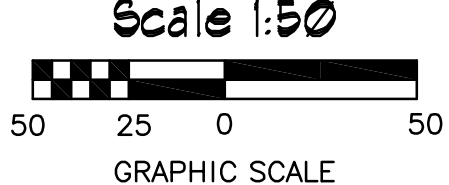


L-2


PROJECT NO.

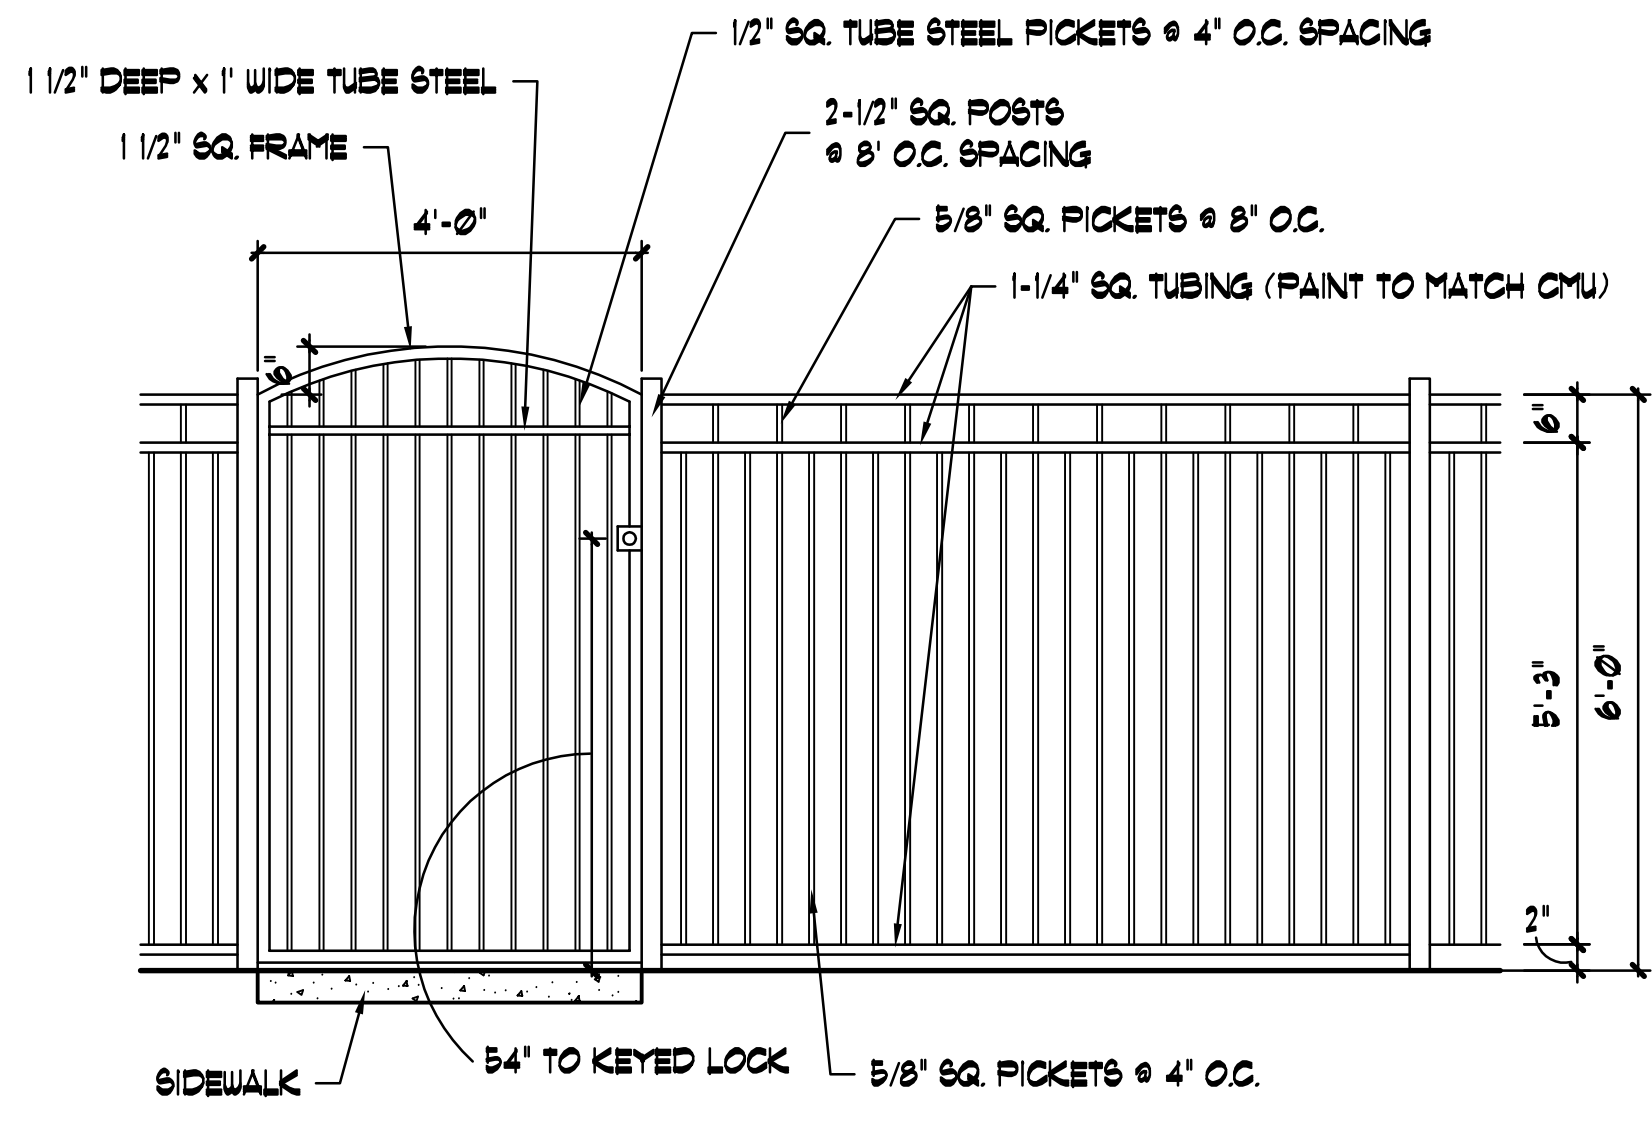

3
2 6' METAL TUBE FENCE
SCALE 1/2" = 1'-0"
(ALL METAL TUBING TO BE PAINTED TO MATCH CMU)

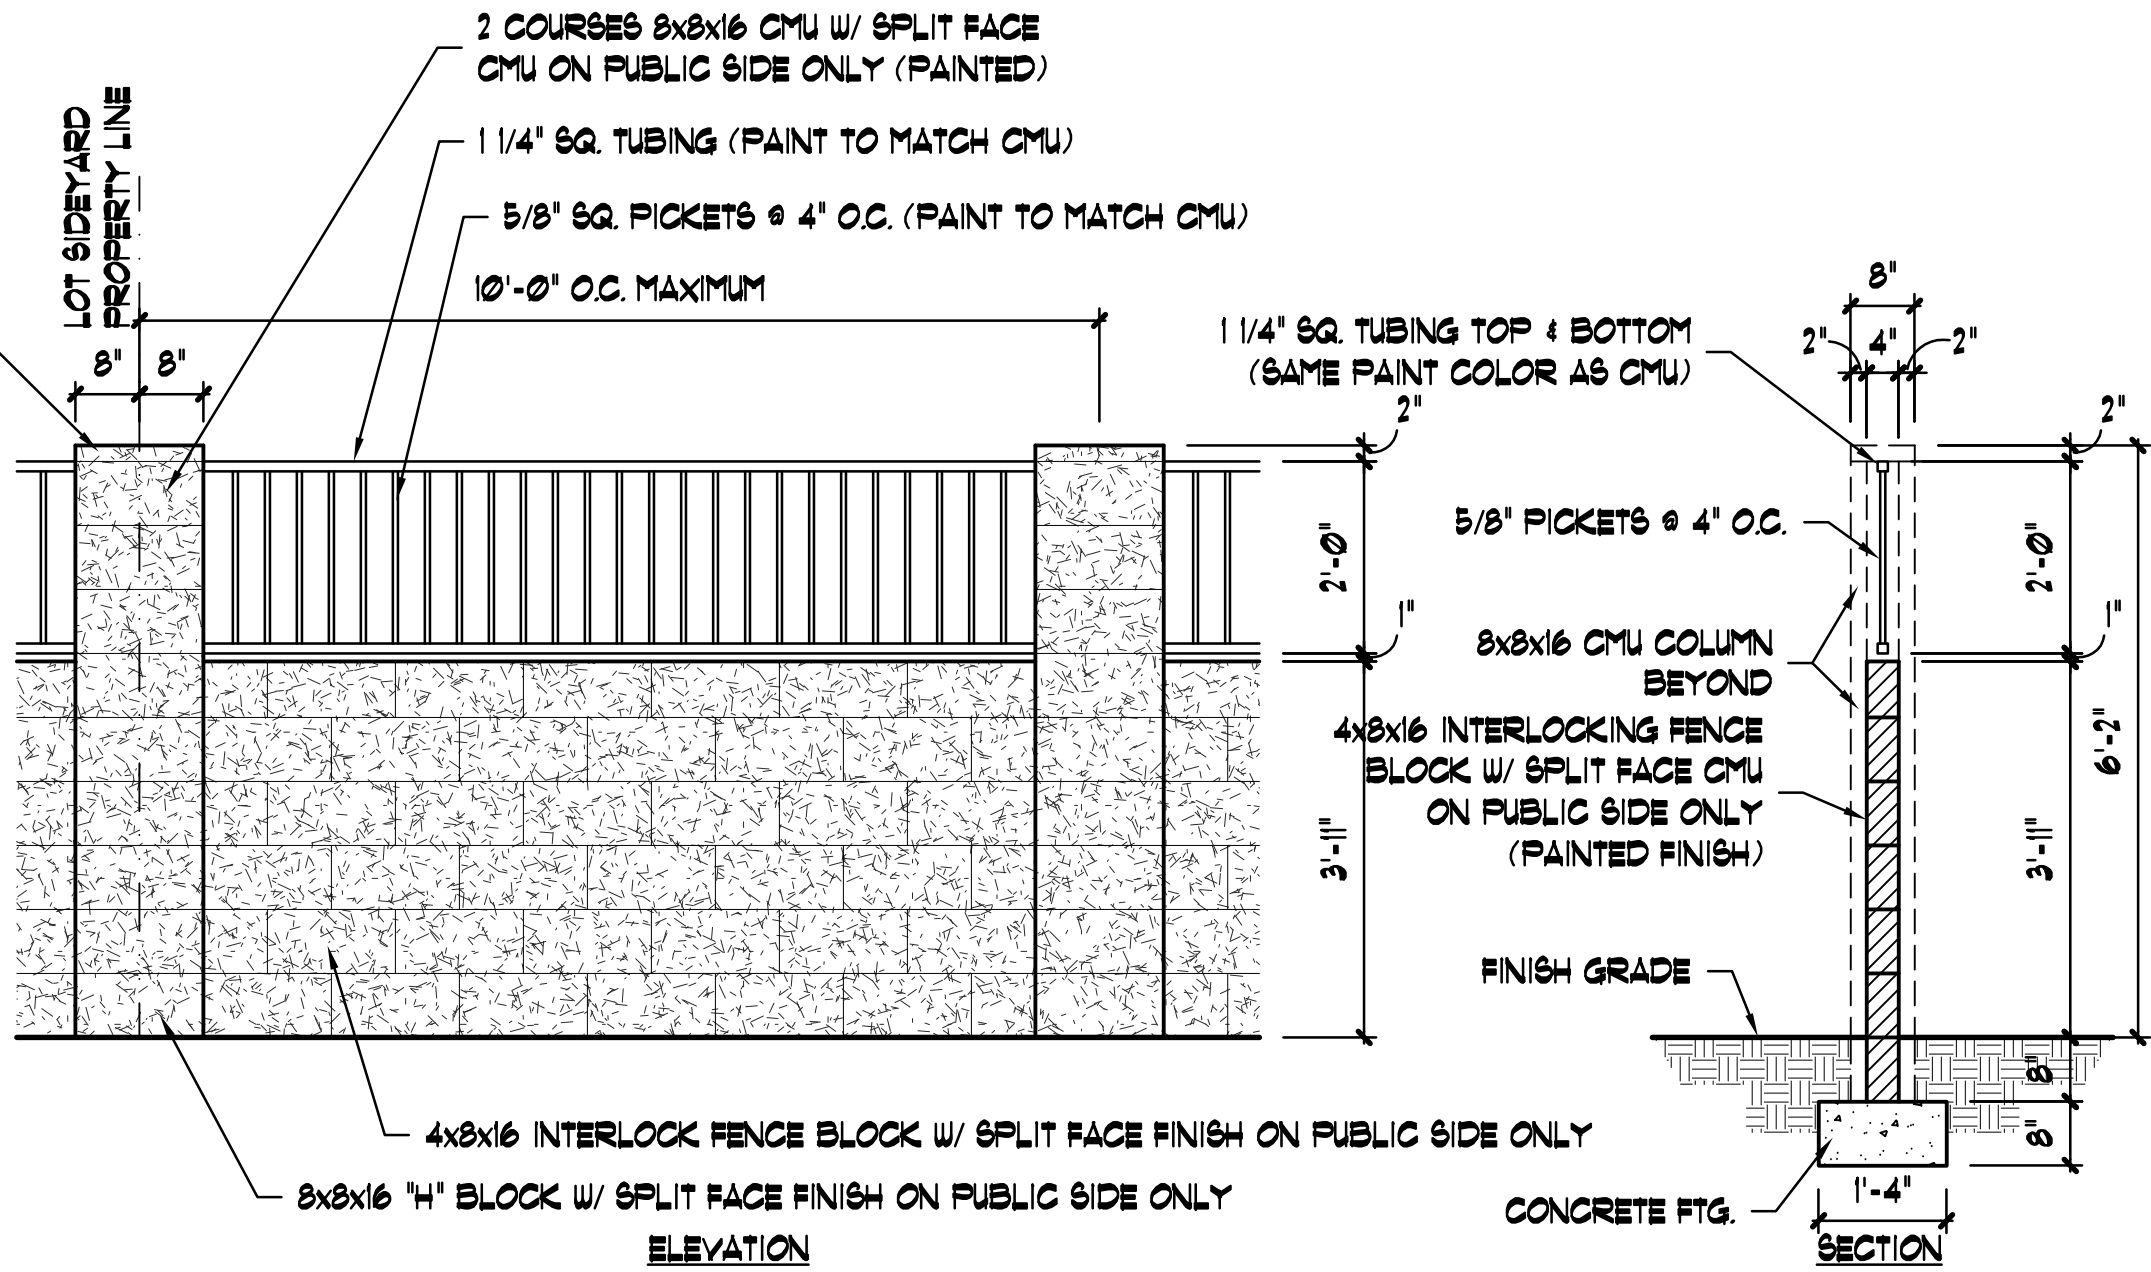


VIEW FENCE
SCALE 1/2" = 1'-0"

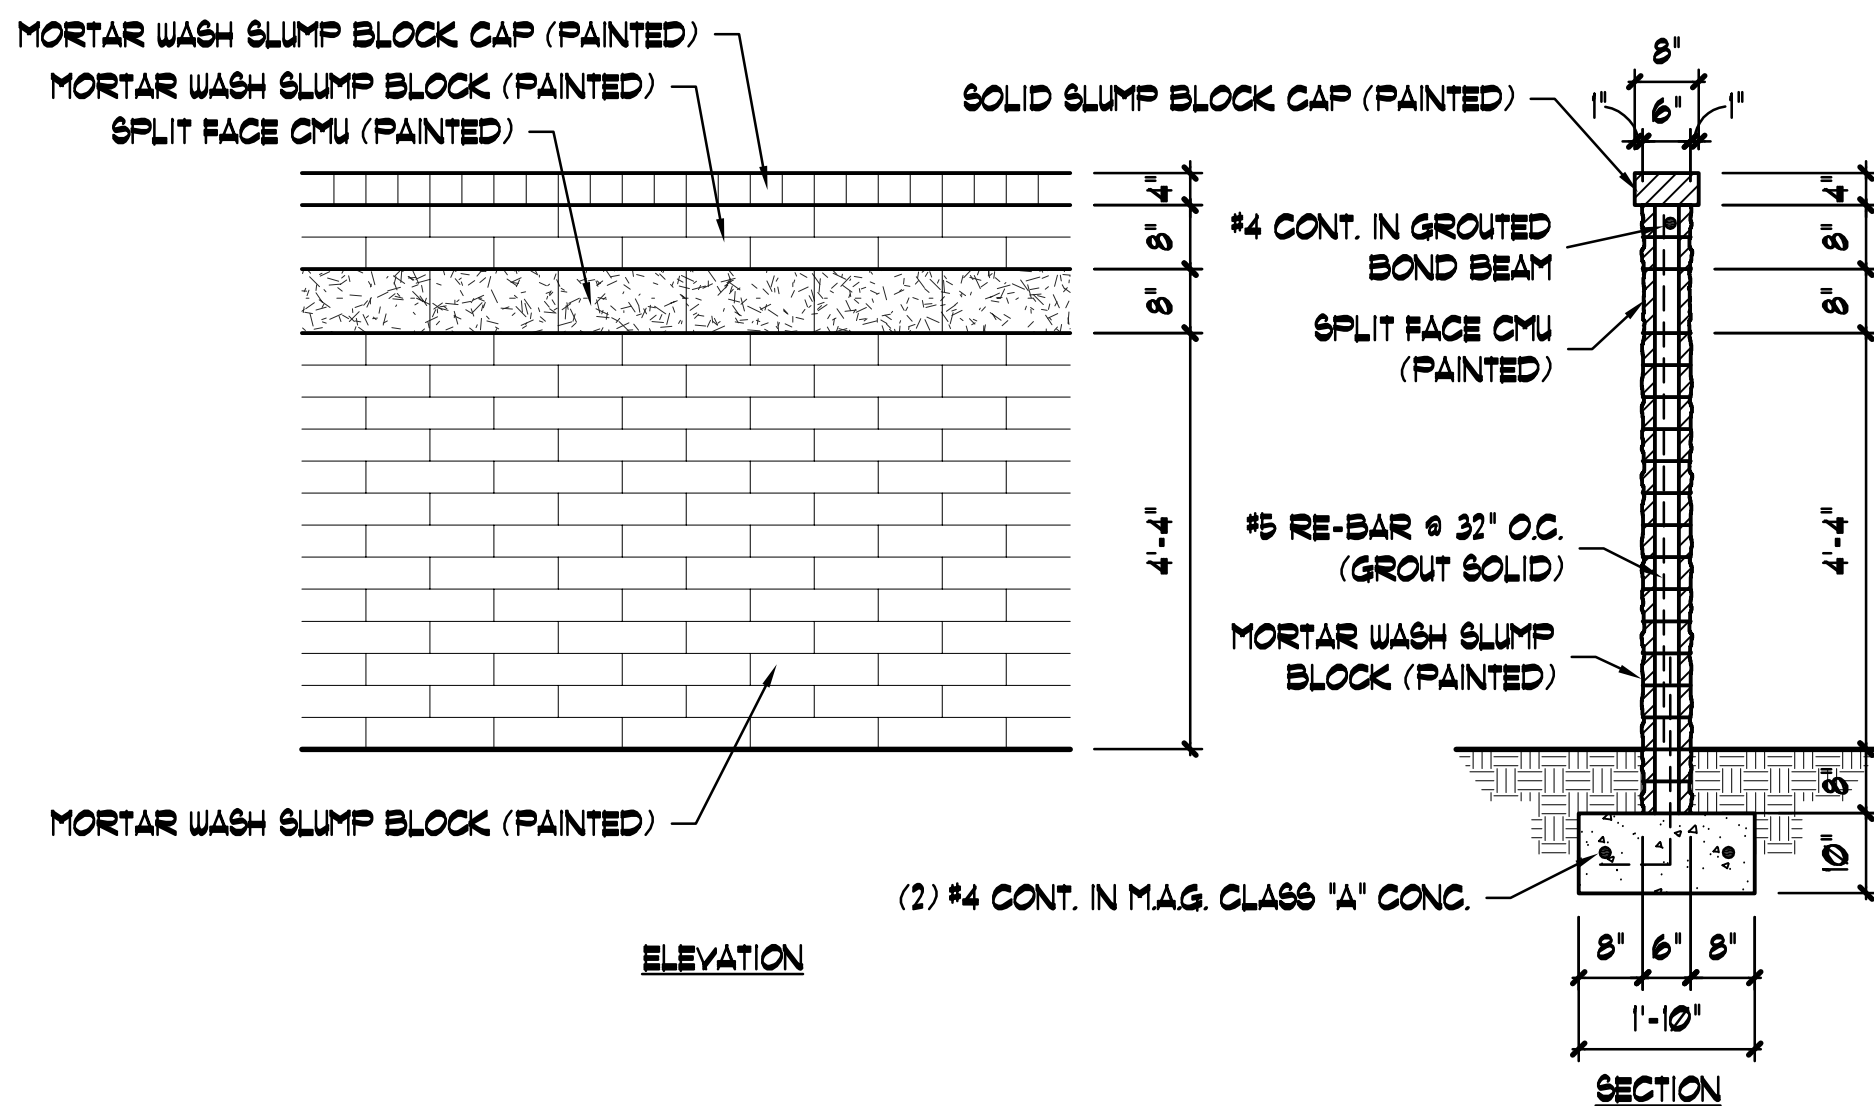

PROJECT THEME WALL

1
2 SCALE 1/2" = 1'-0"

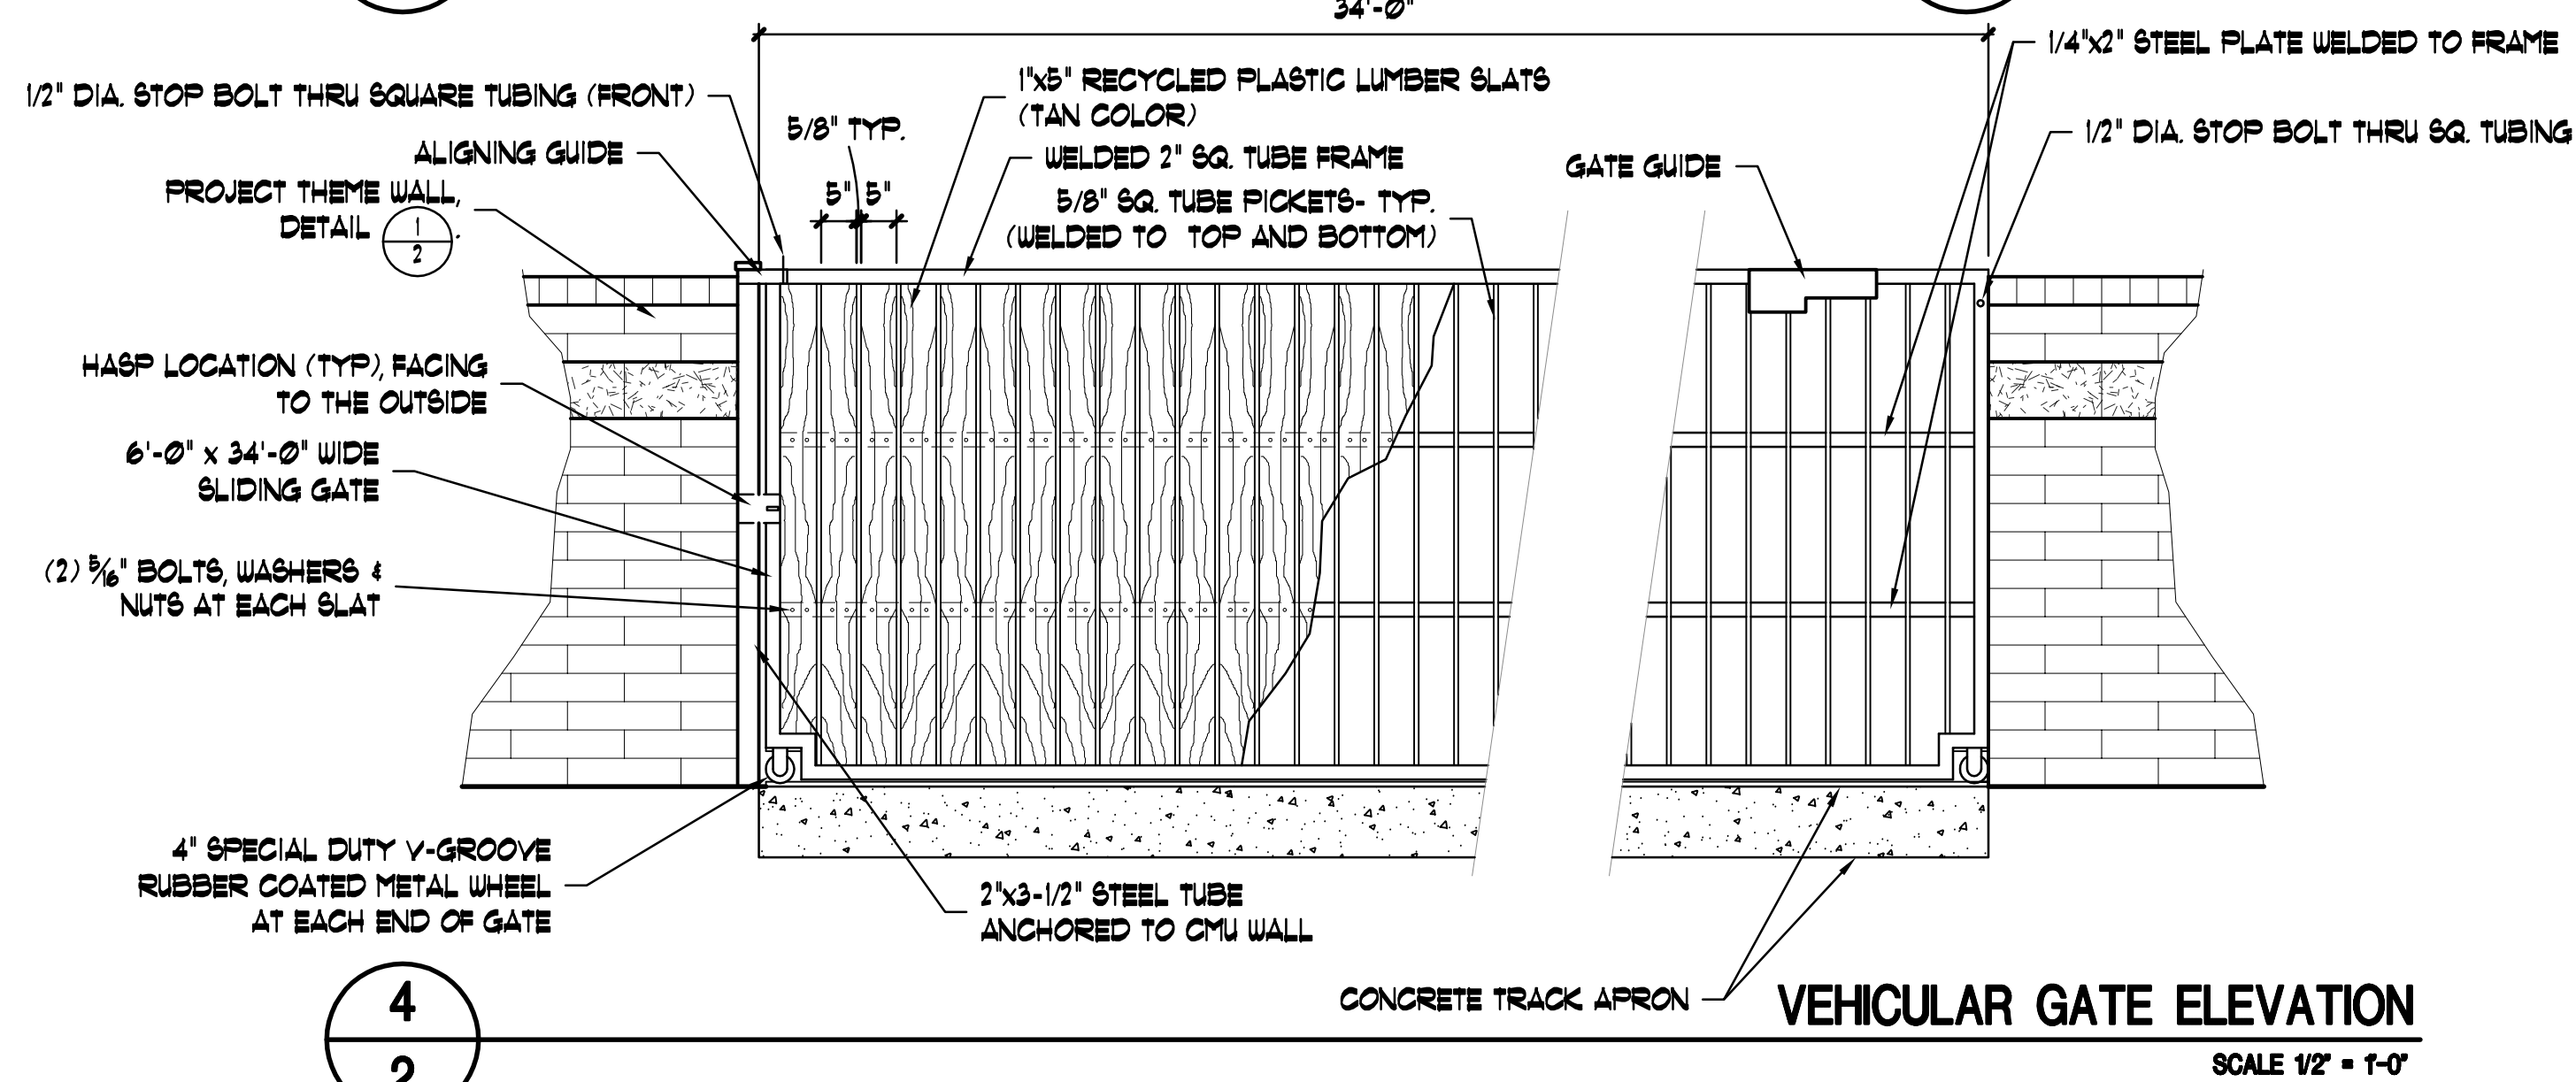



VEHICULAR GATE ELEVATION

SCALE 1/2" = 1'-0"


PLAN KEY NOTES:

- 1 VIEW FENCE, DETAIL (2/2)
- 2 PROJECT THEME WALL, DETAIL (1/2)
- 3 EXISTING CMU WALL
- 4 PROJECT SIGN WALL, DETAIL (5/2)
- 5 6' HT. TUBE STEEL FENCE, DETAIL (3/2)
- 6 EXISTING SIGN MONUMENT AND WELL SITE
- 7 3' DEEP, 1/4\"/>


RESIDENTIAL

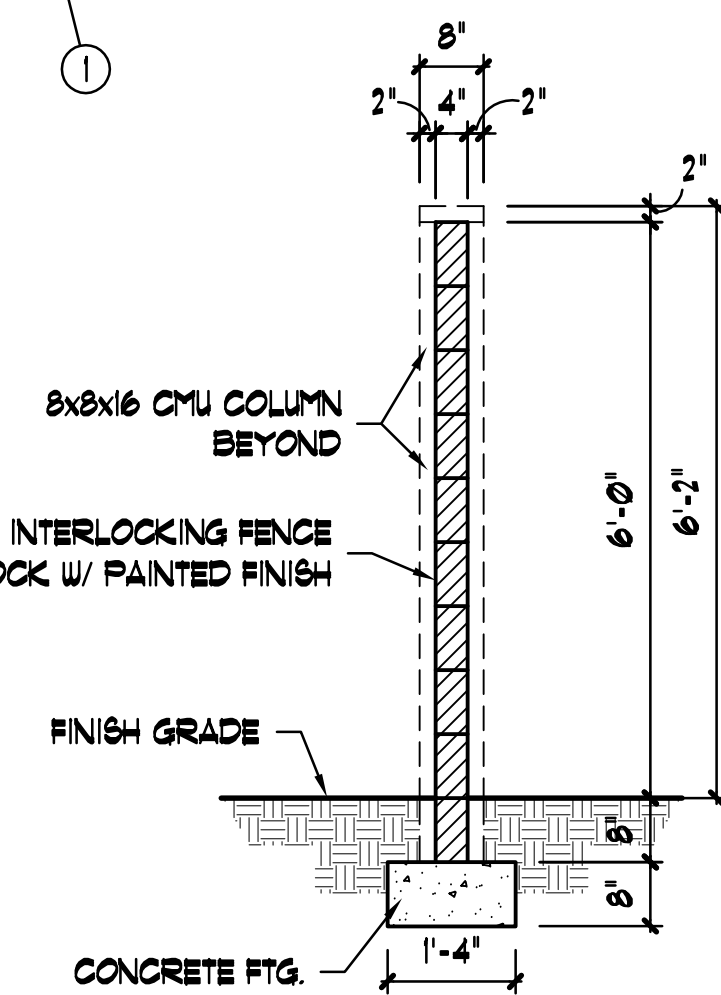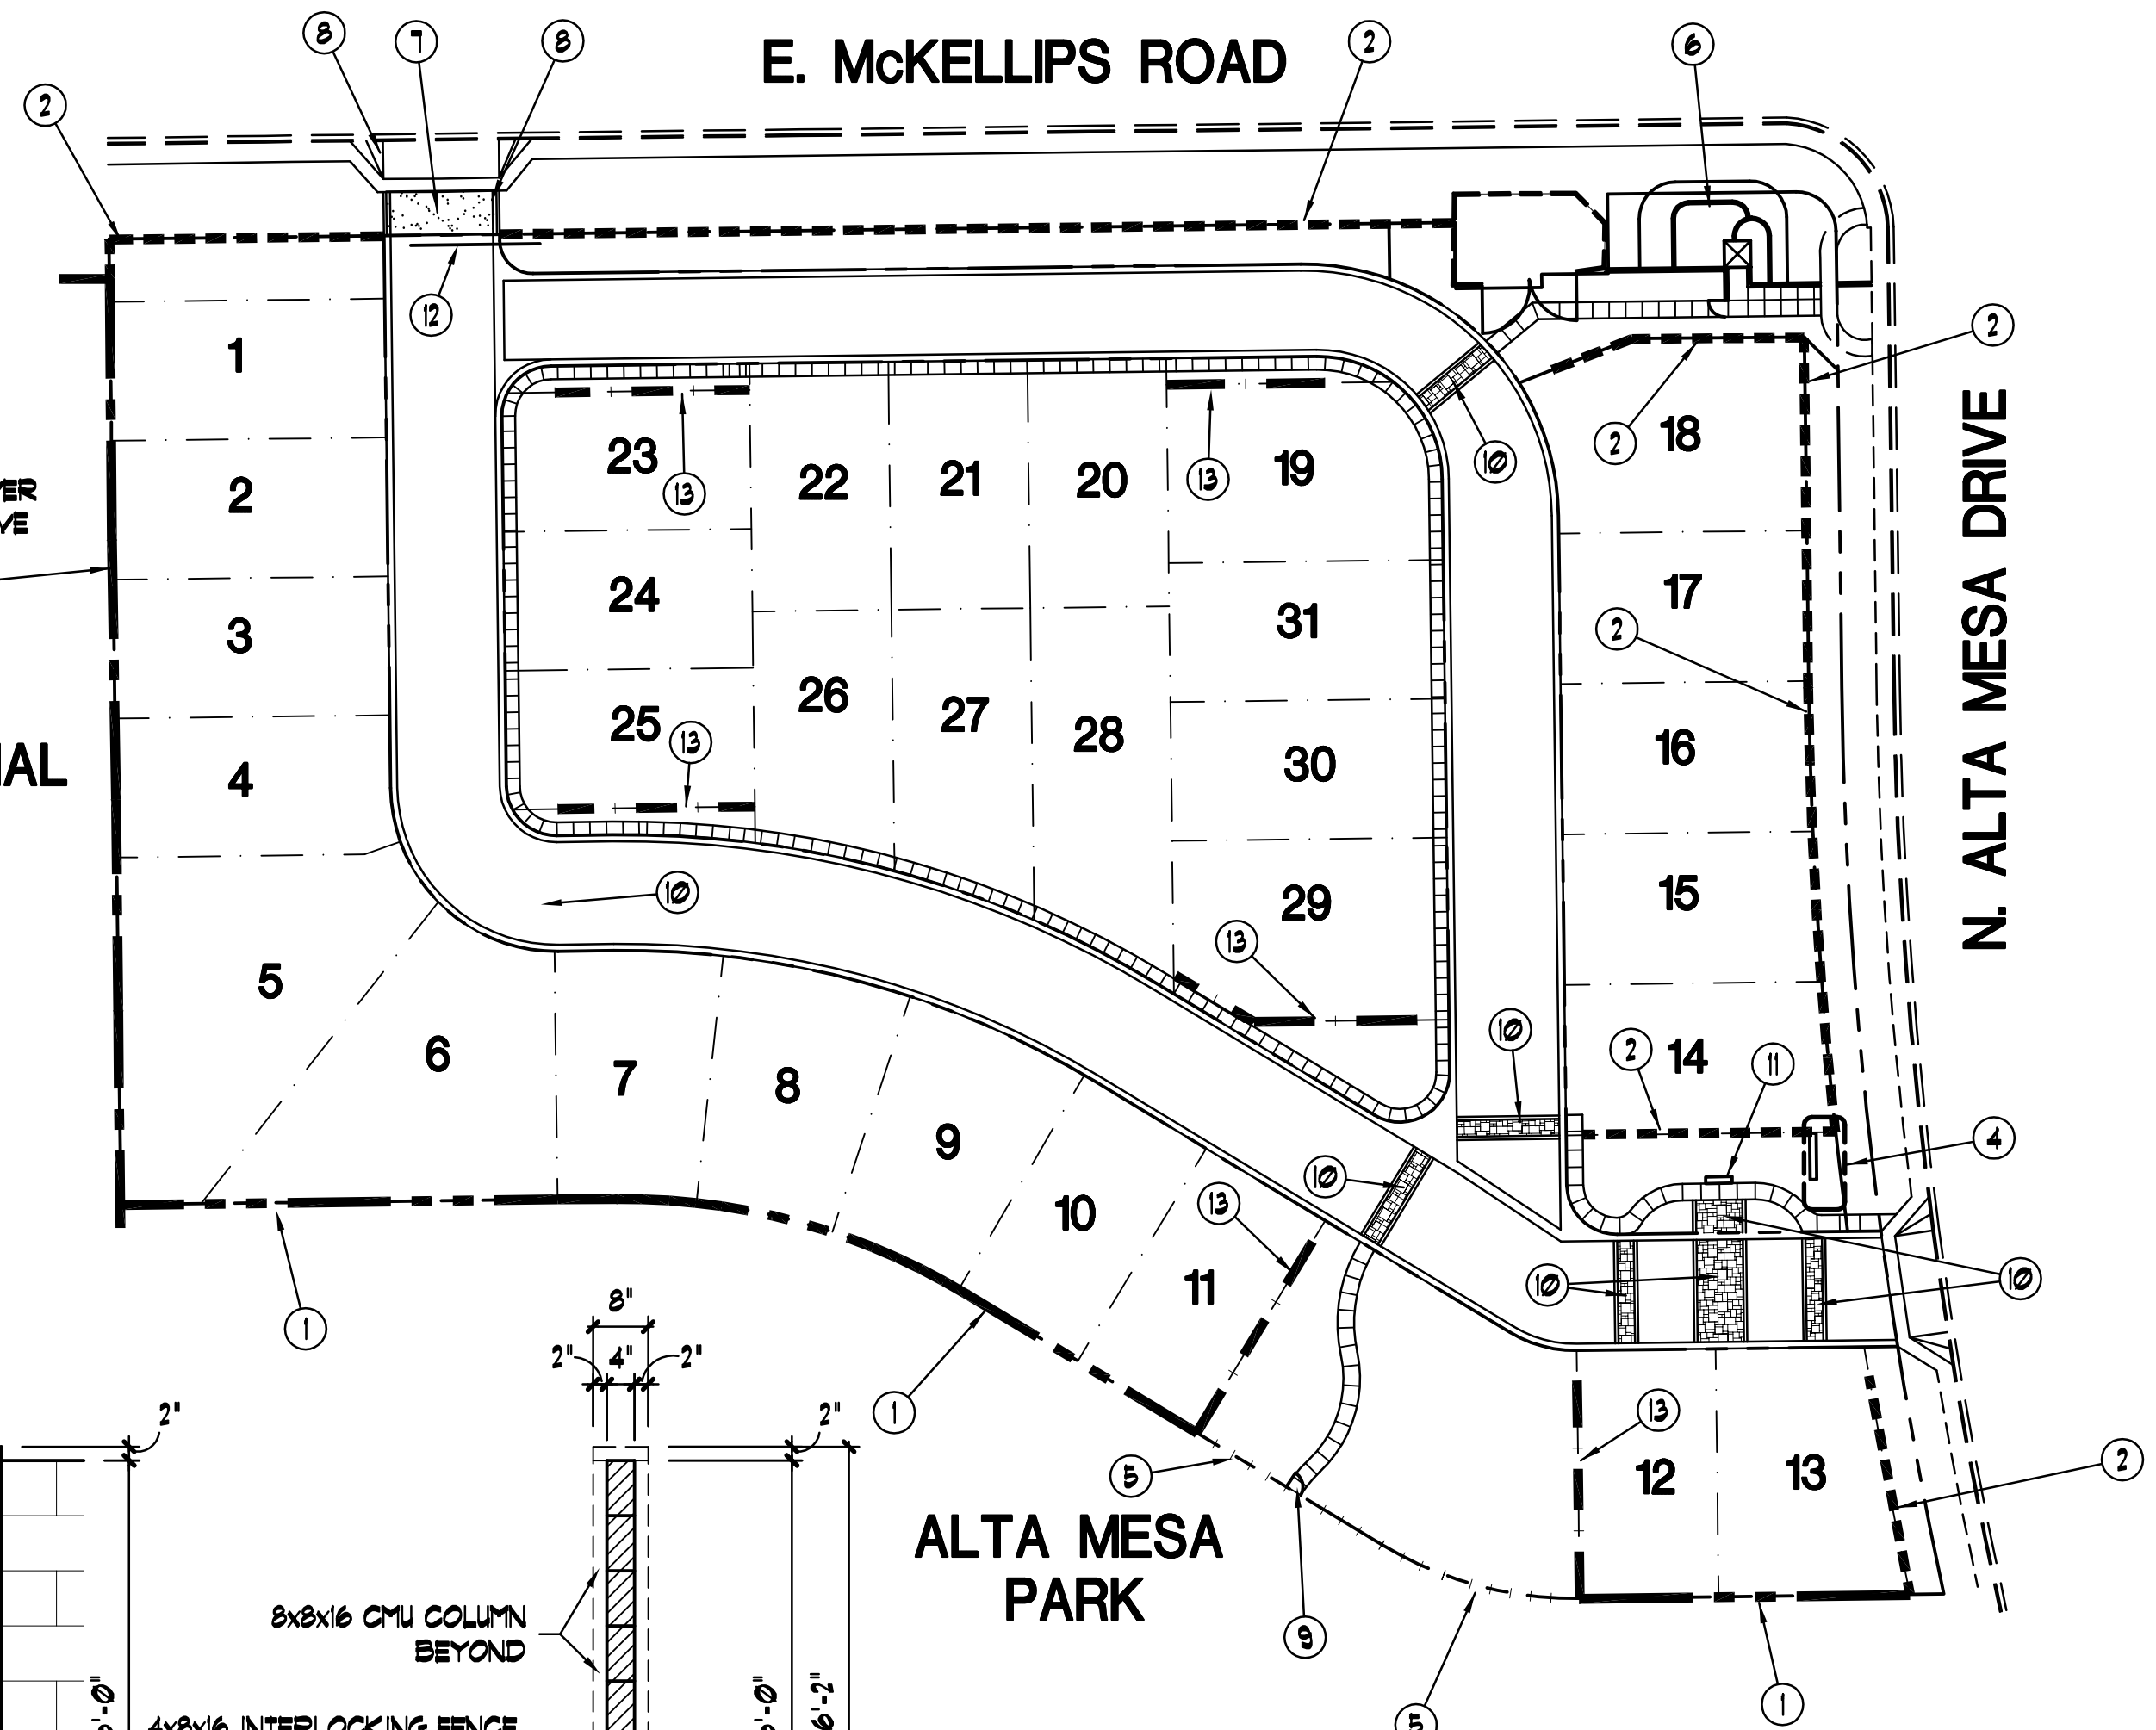

SOLID CMU FENCE
SCALE 1/2" = 1'-0"

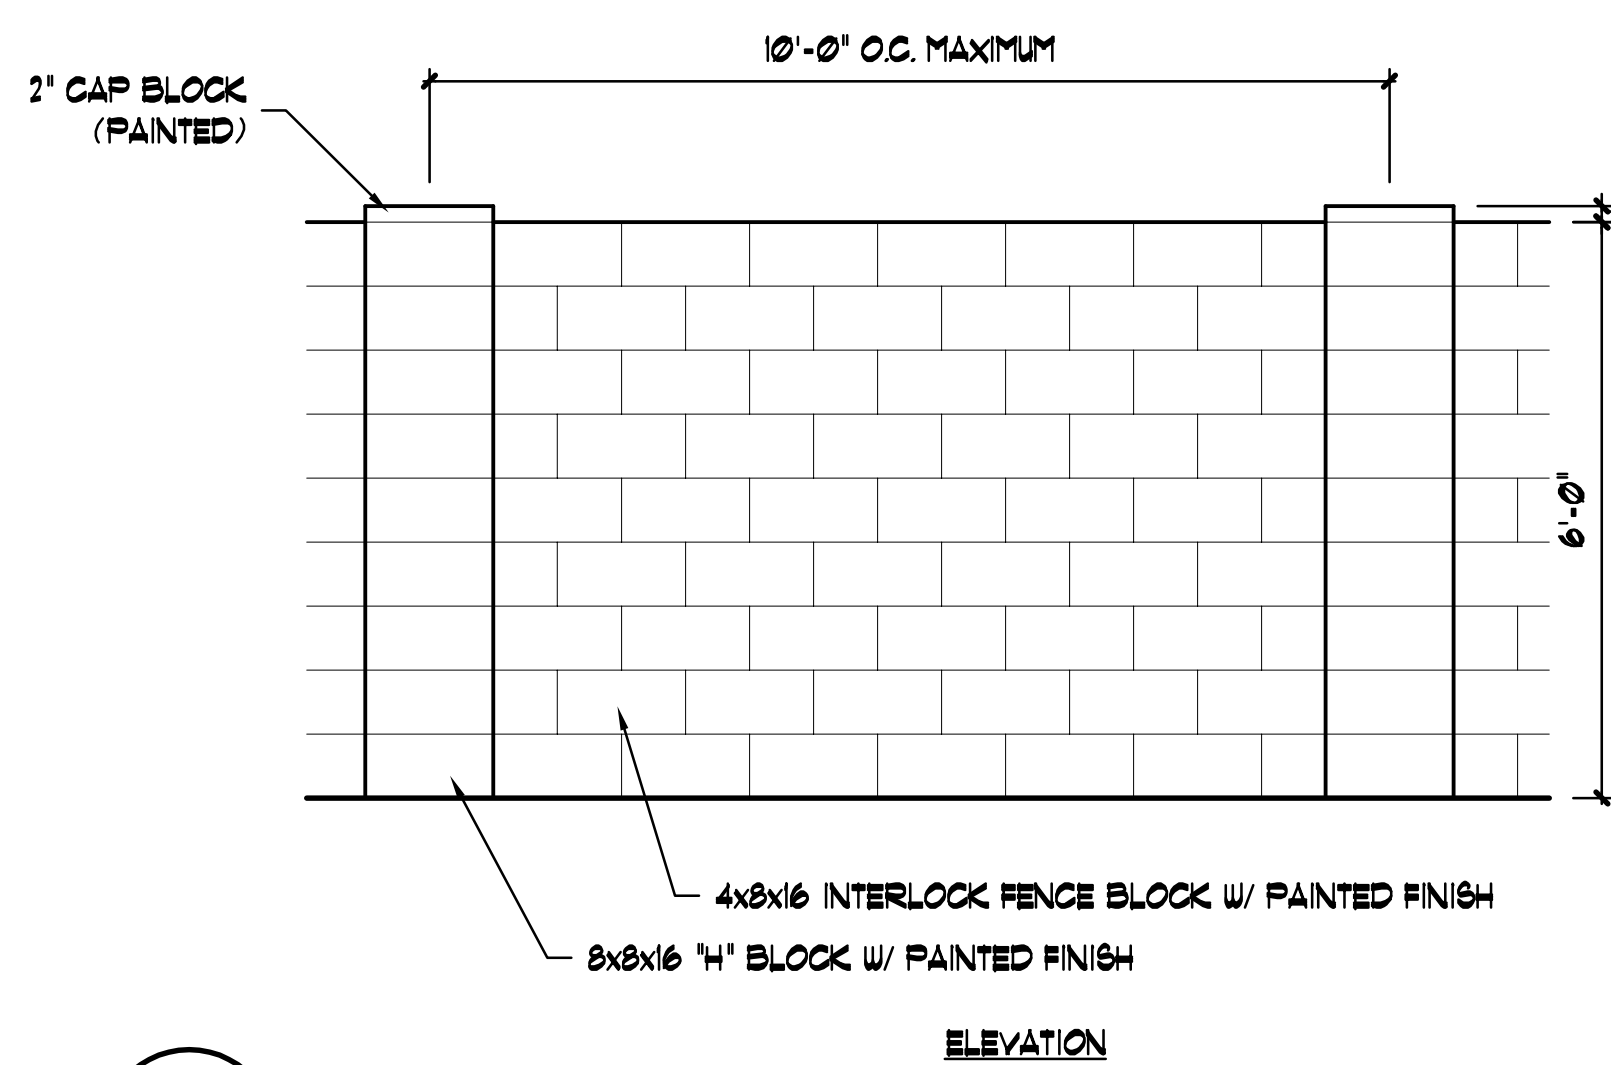

ELEVATION

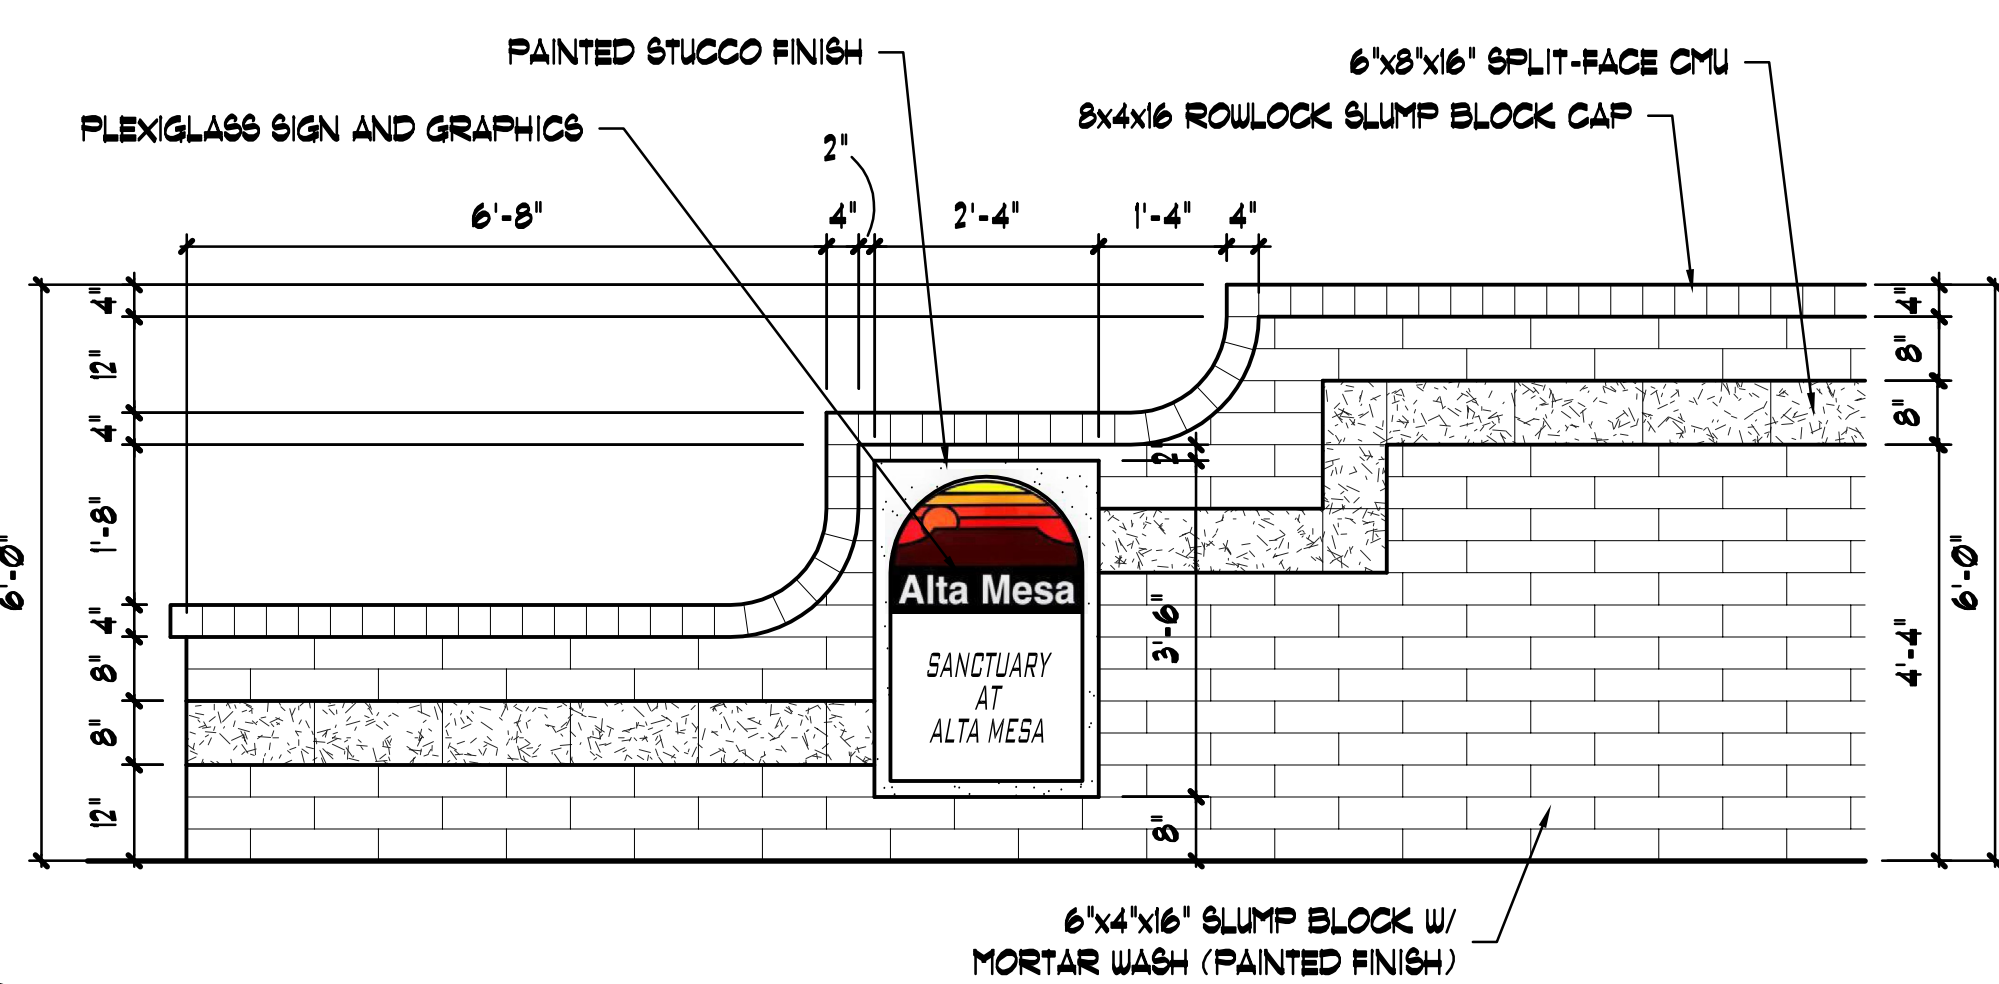

SIGN MONUMENT

SCALE 1/2" = 1'-0"

6
2

5
2