



THAT BREAD LADY
UNIVERSITY AND VAL VISTA DRIVE
MESA, ARIZONA

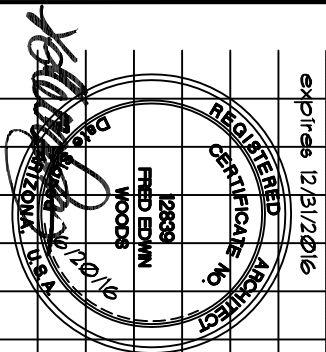


WOODS ASSOCIATES
ARCHITECTS, LLC
3319 E. McDOWELL RD.
MESA, ARIZONA 85213
(480) 962-7672

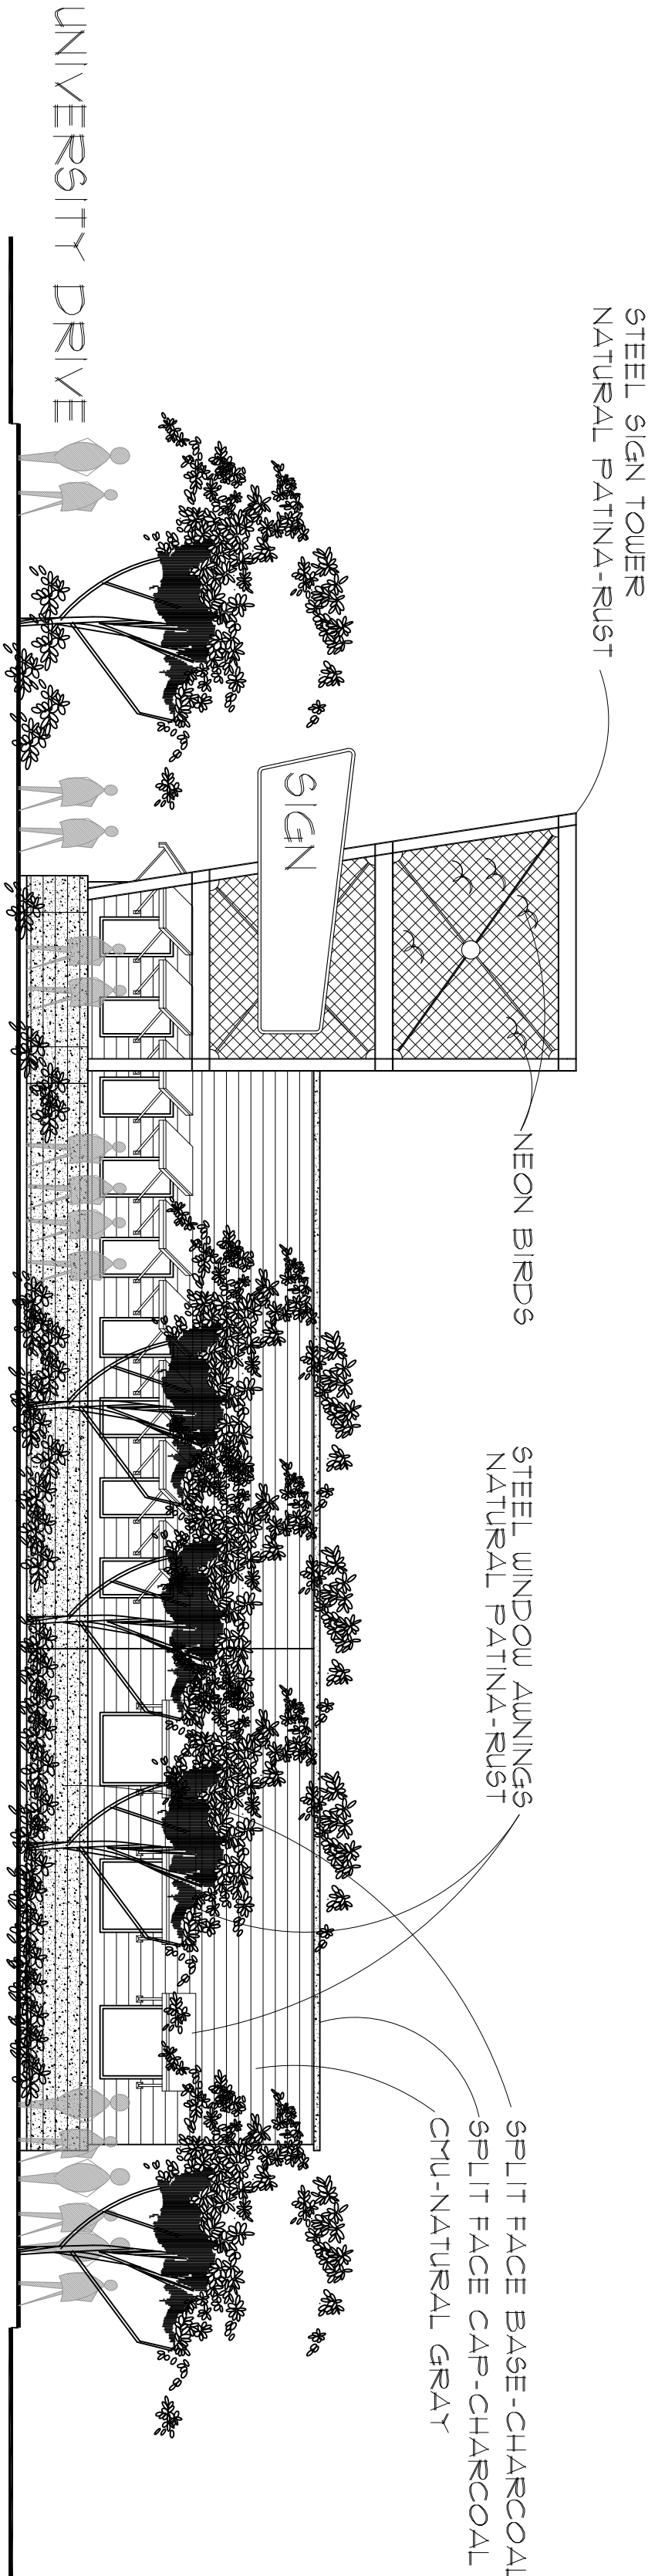


EAST / PLAZA ELEVATION

1/8" = 1'-0"

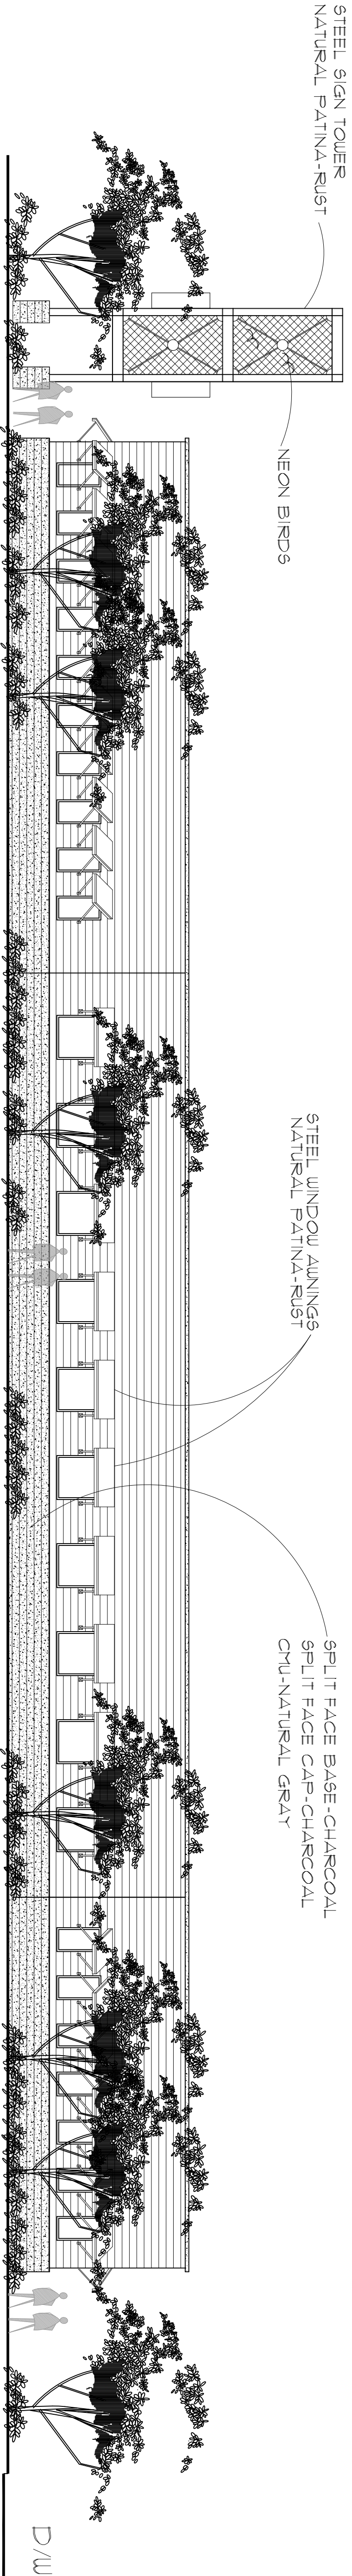

SOUTH / UNIVERSITY DRIVE ELEVATION

1/8" = 1'-0"

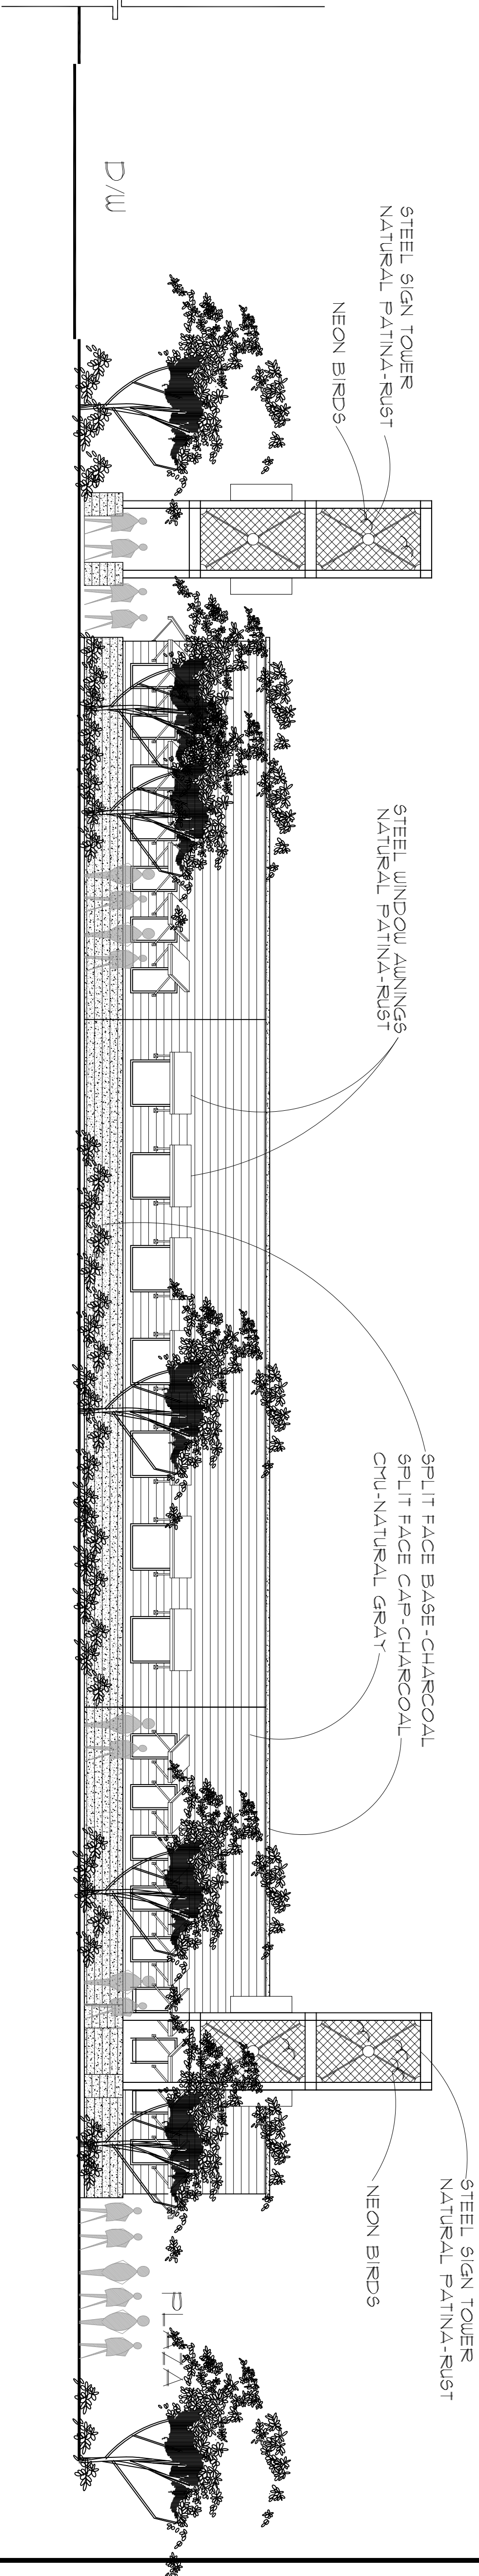


SOUTH / UNIVERSITY DRIVE ELEVATION

1/8" = 1'-0"

BUSINESS / PROFESSIONAL

JOHNSON PROPERTY
NORTHWEST CORNER E. UNIVERSITY & N. VAL VISTA

THAT BREAD LADY
UNIVERSITY AND VAL VISTA DRIVE
MESA, ARIZONA

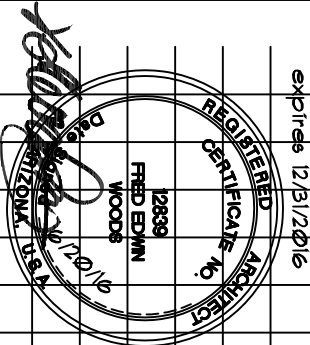

WOODS ASSOCIATES
ARCHITECTS, LLC
3319 E. McDOWELL RD.
MESA, ARIZONA 85213
(480) 962-7672