




REALIGN AND CONSTRUCT TAXIWAY 'C'
AND RUNWAY '4R' RUN-UP AREA
PROJ. NO. CP0719

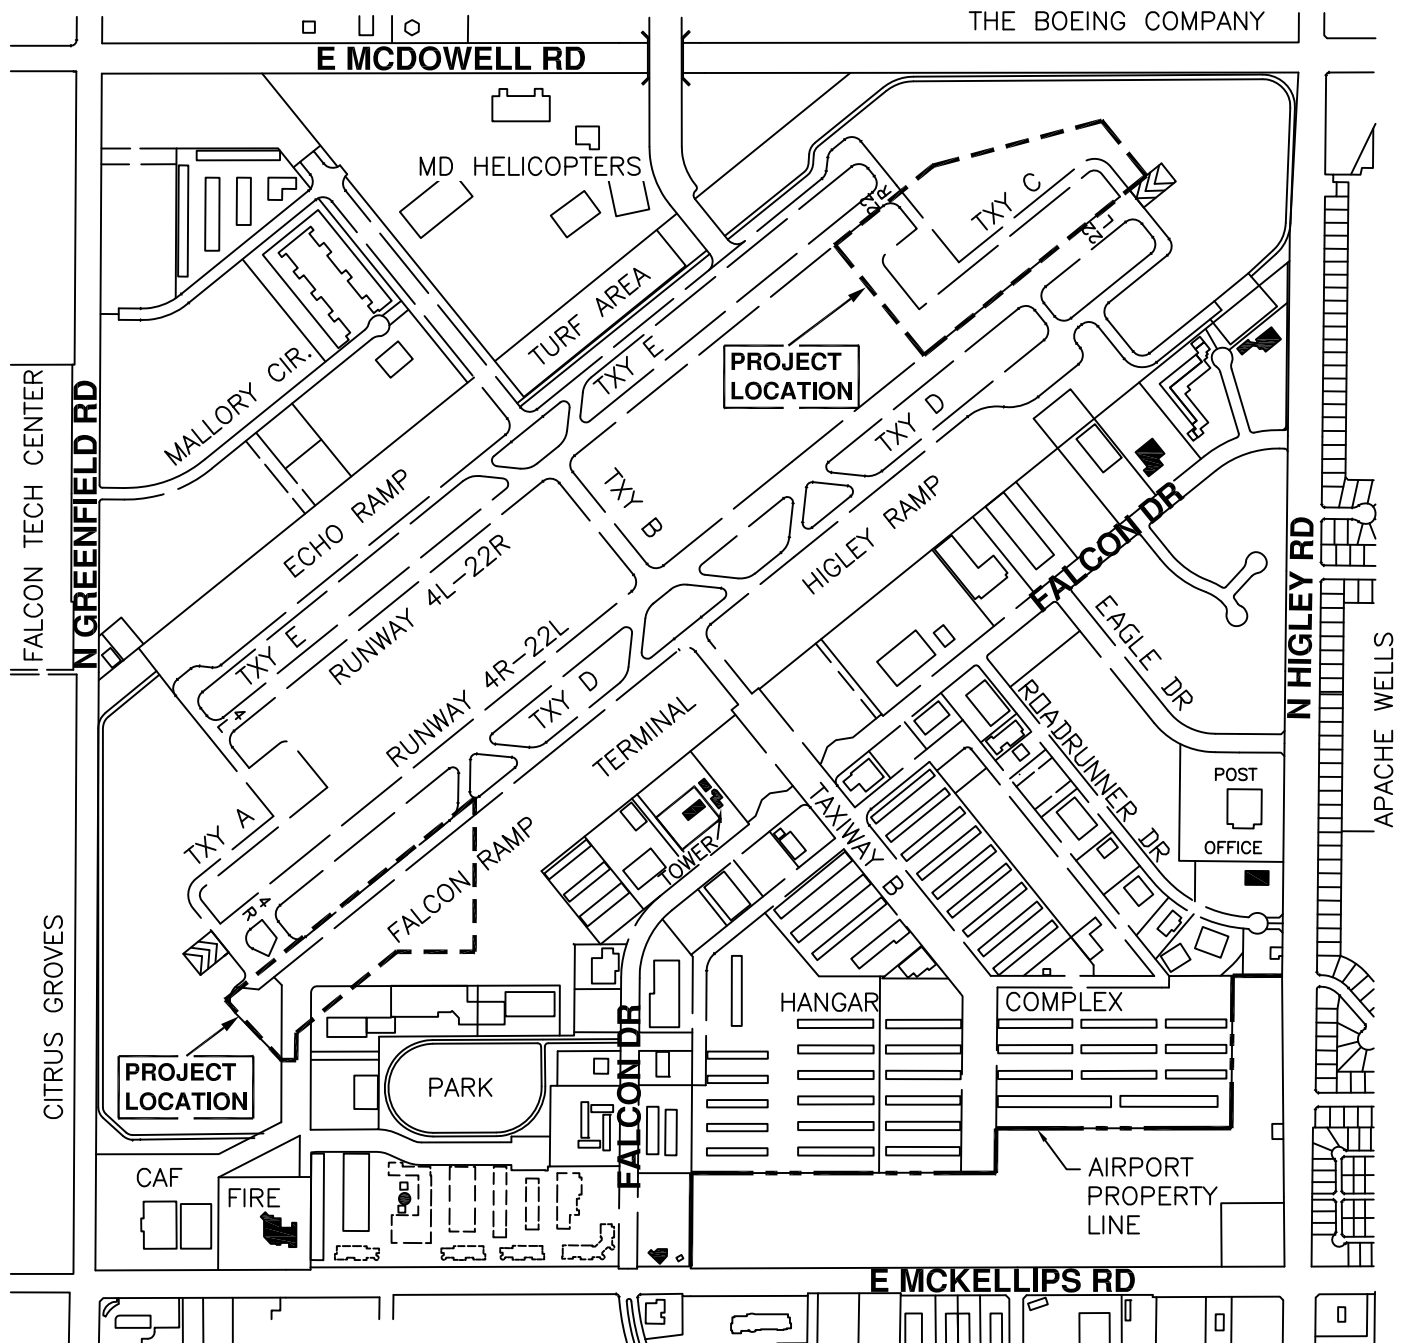