


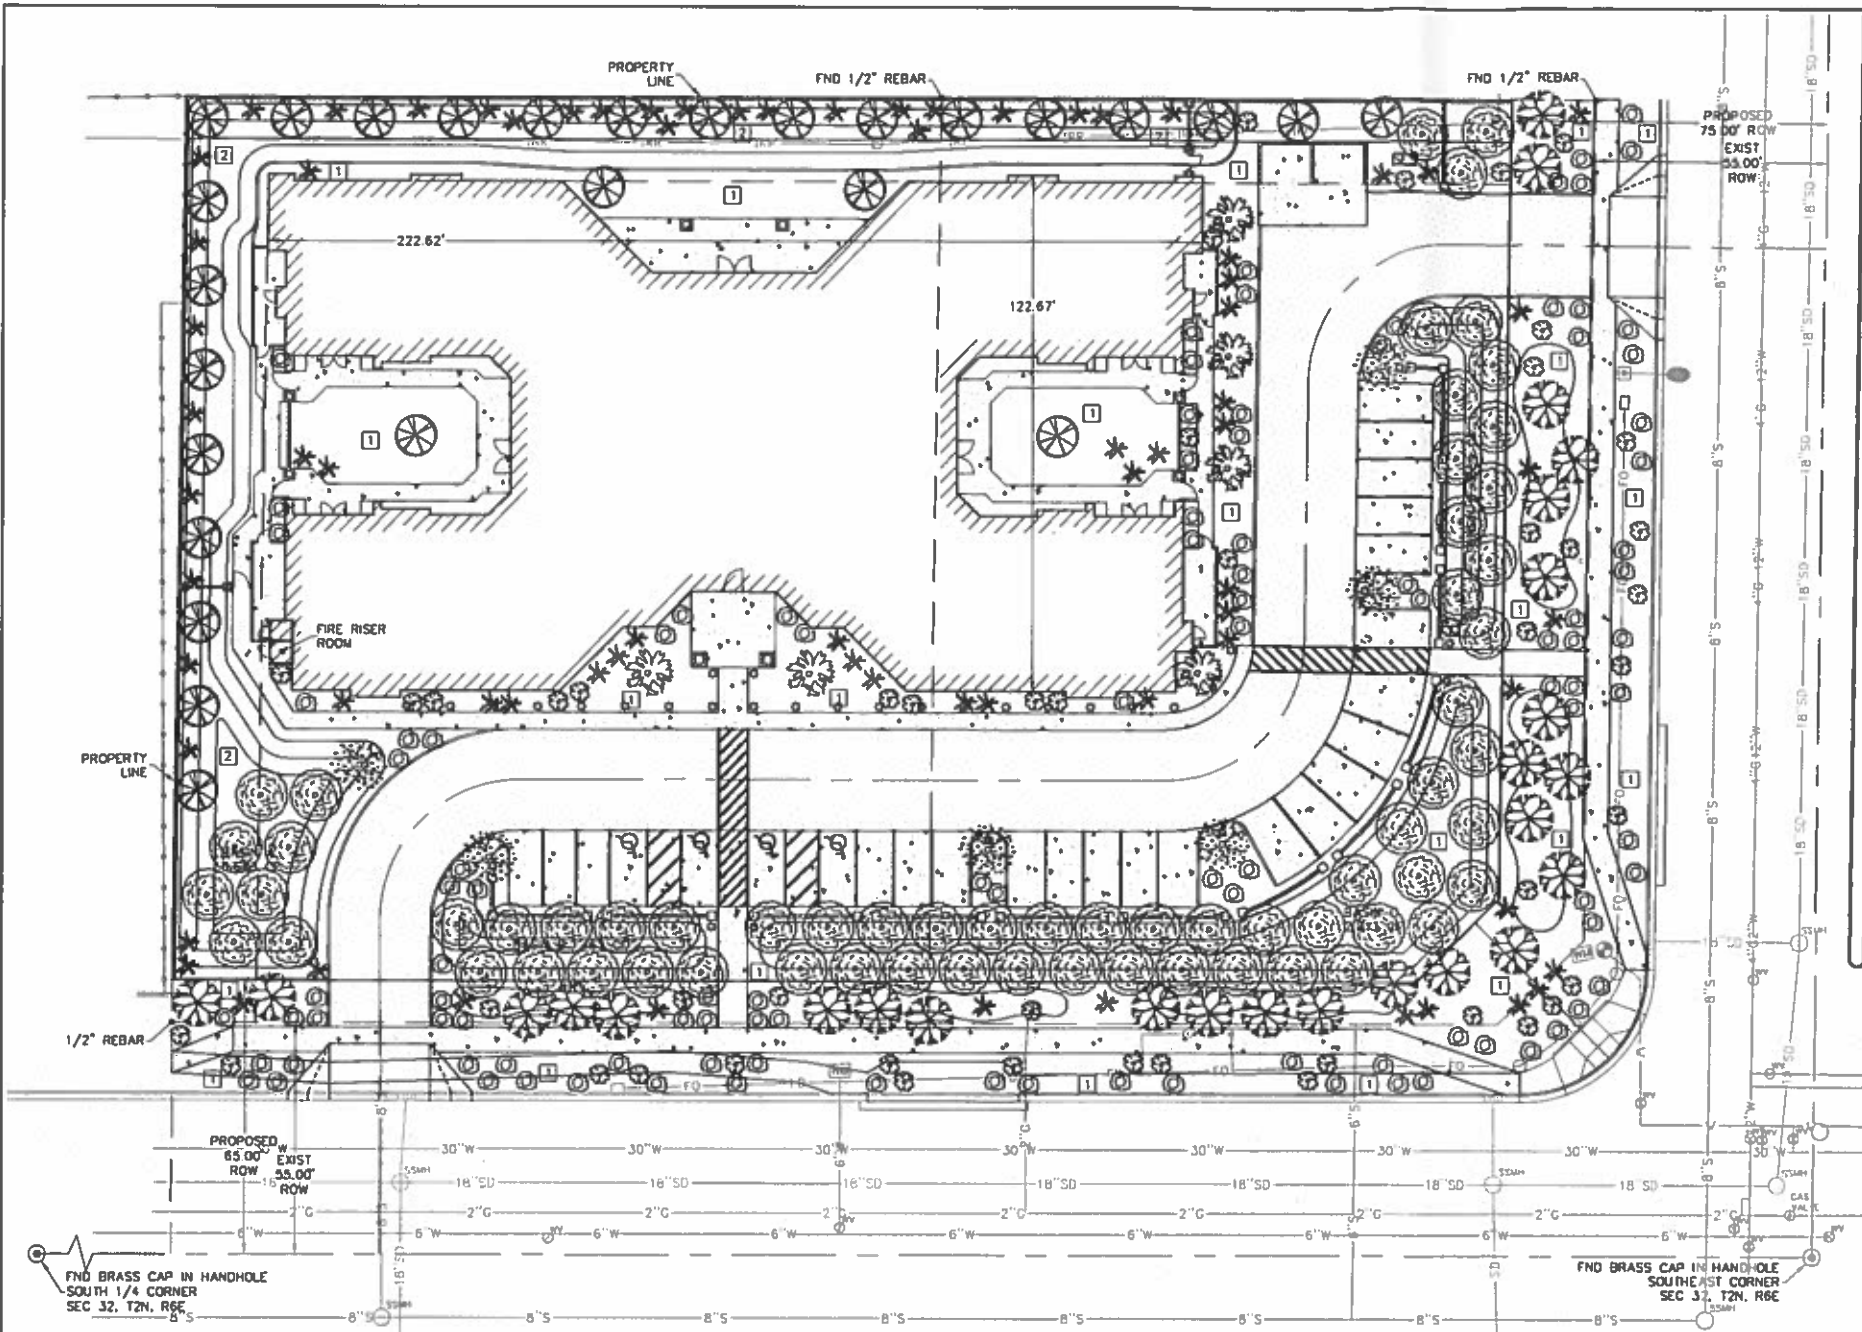

### CONSTRUCTION NOTES

1. INSTALL 1" CRUSHED GRANITE 2" THICK.
2. GRASS.

### LANDSCAPE NOTES

1. TREE HEIGHTS AND CALIPERS WILL COMPLY WITH "ARIZONA NURSERY SPECIFICATIONS" FOR THAT TYPE AND SIZE OF TREE. - 11-15-3(F)2
2. ALL LANDSCAPE MATERIAL INSTALLED SHALL BE MAINTAINED BY OWNER/ LESSEE IN ACCORDANCE WITH THE APPROVED LANDSCAPE PLAN. - 11-15-3(F)7(c)
3. ALL TREES AND SHRUBS LOCATED IN THE LINE OF SIGHT WILL BE MAINTAINED FOR A CLEAR AREA BETWEEN 3 FEET TO 7 FEET.
4. PROVIDE LANDSCAPE AREA EQUAL TO 33% OF ADJACENT EXTERIOR WALL FOR WALLS VISIBLE FROM PUBLIC PARKING OR RIGHT-OF-WAY WITH PUBLIC ENTRANCES.
5. PROVIDE LANDSCAPE AREA EQUAL TO 25% OF ADJACENT EXTERIOR WALL FOR WALLS VISIBLE FROM PUBLIC PARKING OR RIGHT-OF-WAY WITHOUT PUBLIC ENTRANCES.
6. PROVIDE LANDSCAPE AREA EQUAL TO 10% OF ADJACENT EXTERIOR WALL FOR WALLS NOT VISIBLE FROM PUBLIC PARKING OR RIGHT-OF-WAY WITH PUBLIC ENTRANCES.

### PROJECT TREES


- CHINESE ELM TREE-- ULMUS PARVIFOLIA TOTAL - 42
- ARIZONA ASH TREE-- TOTAL - 7
- TIPU TREE-- TIPUANA TIPU TOTAL - 6
- SISSO TREE-- TOTAL - 27
- CITRUS TREE-- CITRUS TOTAL - 64

| TREE NAME   | LOCATION                 | FRONTAGE (FT) | FORMULA       | NO. REQUIRED | NO. ACTUAL | SIZE    |         |
|-------------|--------------------------|---------------|---------------|--------------|------------|---------|---------|
|             |                          |               |               |              |            | 36" BOX | 24" BOX |
| CHINESE ELM | VAL VISTA FRONTAGE       | 204           | 2 TREES/25 FT | 17           | 11         | 4       | 7       |
| CHINESE ELM | MCDOWELL FRONTAGE        | 311           | 2 TREES/25 FT | 25           | 15         | 3       | 10      |
| ARIZONA ASH | PARKING LOT              |               |               |              | 7          | 3       | 4       |
| TIPU        | FRONT AND SIDE LAWNS     |               |               |              | 6          | 2       | 4       |
| SISSO       | WEST SIDE PROPERTY LINE  | 210           | 1 TREES/20 FT | 11           | 11         |         | 11      |
| SISSO       | NORTH SIDE PROPERTY LINE | 317           | 1 TREES/20 FT | 16           | 16         |         | 16      |
| CITRUS      | EAST RETENTION BASIN     |               |               |              | 14         | 4       | 10      |
| CITRUS      | SOUTH RETENTION BASIN    |               |               |              | 50         | 15      | 35      |
| TOTAL TREES |                          |               |               | XX           | 147        | 38      | 109     |

### PROJECT SHRUBS

- SPECIES #1. TRAILING LANTANA--LANTANA MONTEVIDENSIS
- SPECIES #2. MEDITERRANEAN SAGE--SALVA AETHIOPIS LAMIACEAE
- SPECIES #3. RED BIRD OF PARADISE - MEXICAN BIRD OF PARADISE

| LOCATION                 | FRONTAGE (FT) | FORMULA        | NO. REQUIRED | ACTUAL     |            |            | SIZE  |       |
|--------------------------|---------------|----------------|--------------|------------|------------|------------|-------|-------|
|                          |               |                |              | SPECIES #1 | SPECIES #2 | SPECIES #3 | 5 GAL | 1 GAL |
| VAL VISTA FRONTAGE       | 204           | 6 SHRUBS/25 FT | 49           | 28         | 13         | 8          | 49    | 30    |
| MCDOWELL FRONTAGE        | 311           | 6 SHRUBS/25 FT | 75           | 46         | 20         | 9          | 75    | 55    |
| WEST SIDE PROPERTY LINE  | 210           | 6 SHRUBS/25 FT | 51           | 1          | 3          | 13         | 17    | 13    |
| NORTH SIDE PROPERTY LINE | 317           | 6 SHRUBS/25 FT | 77           | 0          | 3          | 23         | 26    | 20    |
| ALL OTHER LOCATIONS      |               | NA             | NA           | 36         | 10         | 23         | 69    | 40    |
| TOTAL SHRUBS             |               |                | 252          | 111        | 49         | 76         | 236   | 158   |

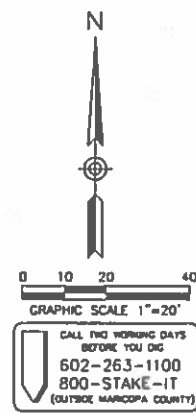

CIVIL ENGINEERING PROFESSIONALS, PLC  
ROGER B. BEECROFT, P.E.  
1542 E. LINDA LANE, GILBERT, AZ 85734  
ROGERBEECROFT@YAHOO.COM  
PHONE: 480.926.1959, CELL: 480.330.3213

OWNER: AHMED & JENNIFER HASSAN  
3710 E. MCCLLELLAN  
MESA, AZ 85205  
PHONE: 480.234.0129  
EMAIL: AHMEDHASSAN\_190@HOTMAIL.COM

PROJECT NAME: EMERALD GROVES WEST  
SHEET DESCRIPTION: LANDSCAPE PLAN  
SHEET 8 OF 8

DRAW DATE: 7 JANUARY 2011

DATES: