



8/26/2016 11:03:25 AM A07-01 EXTERIOR ELEVATIONS

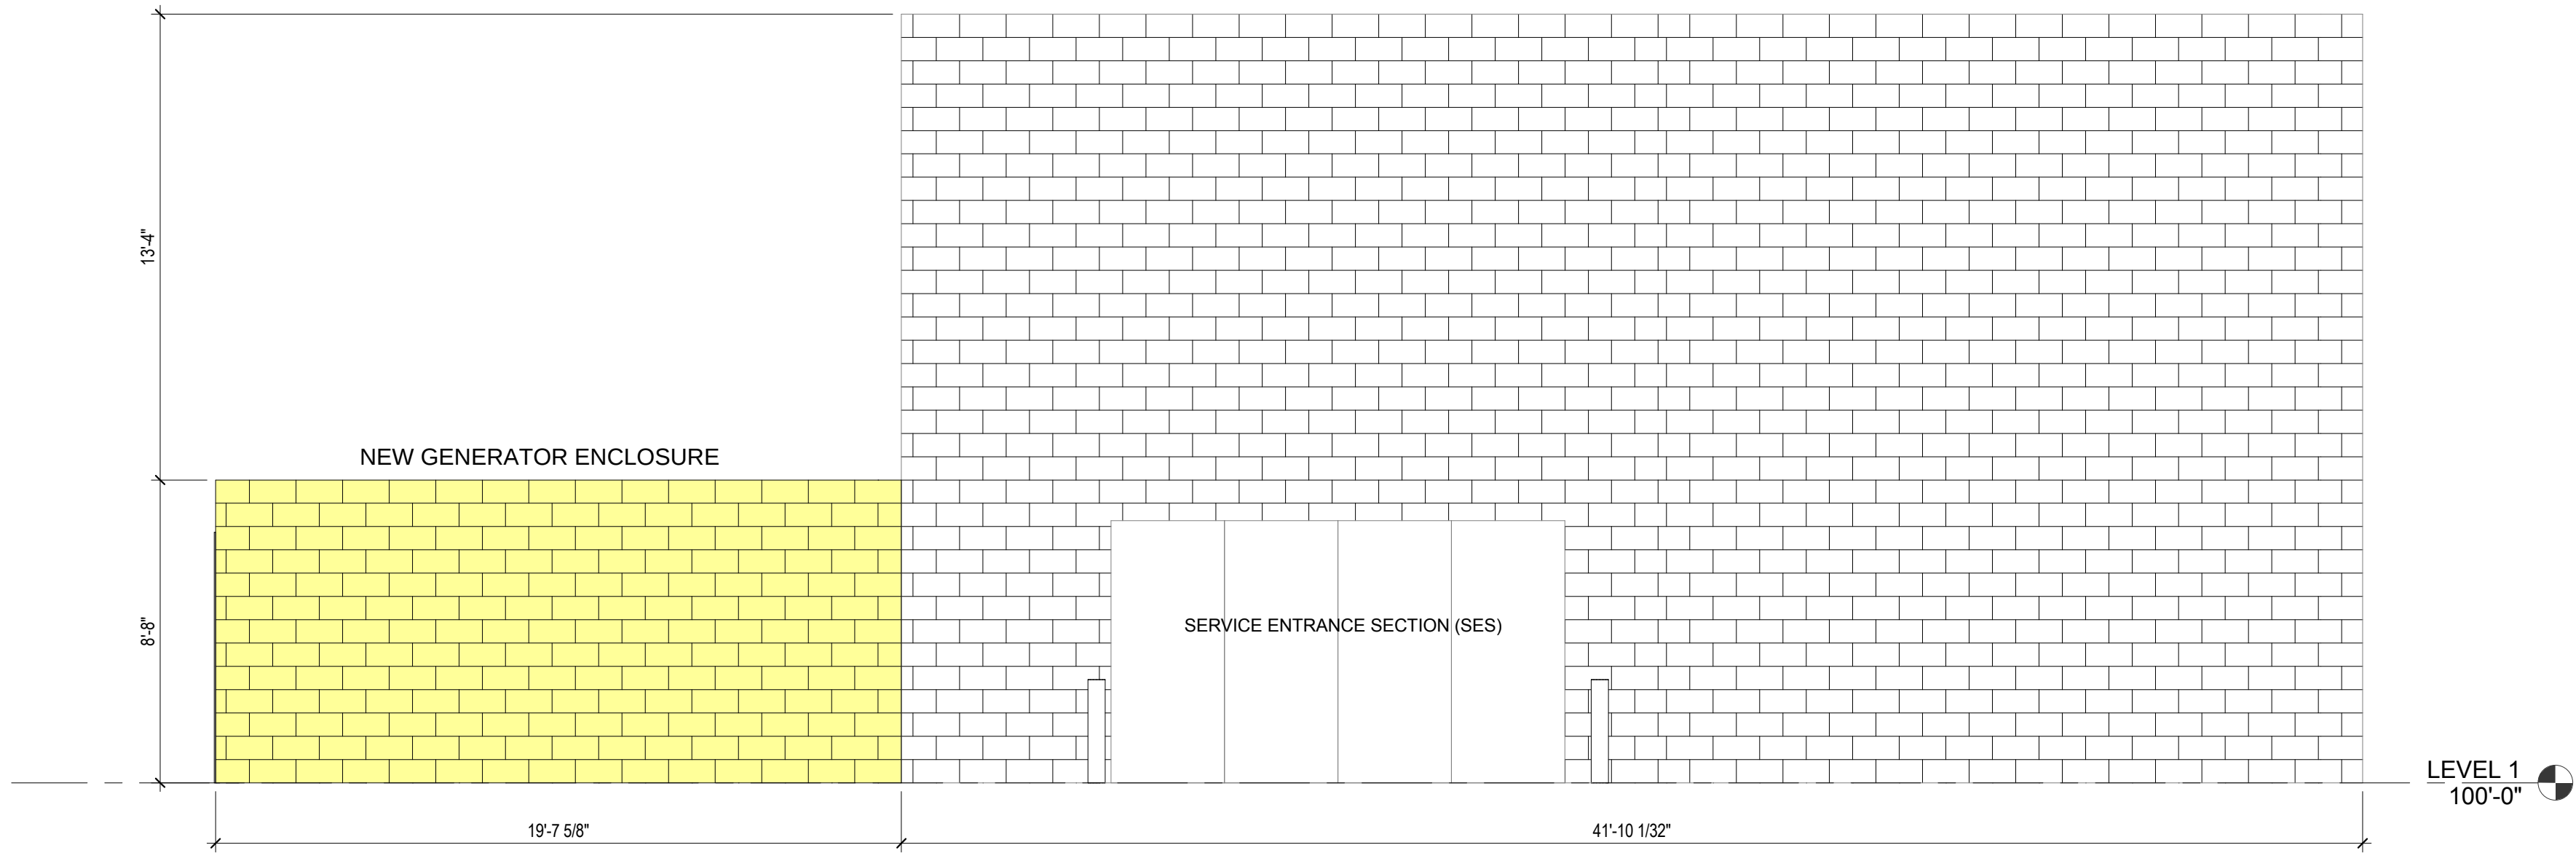


3 GENERATOR - NORTH ELEVATION
1/4" = 1'-0"

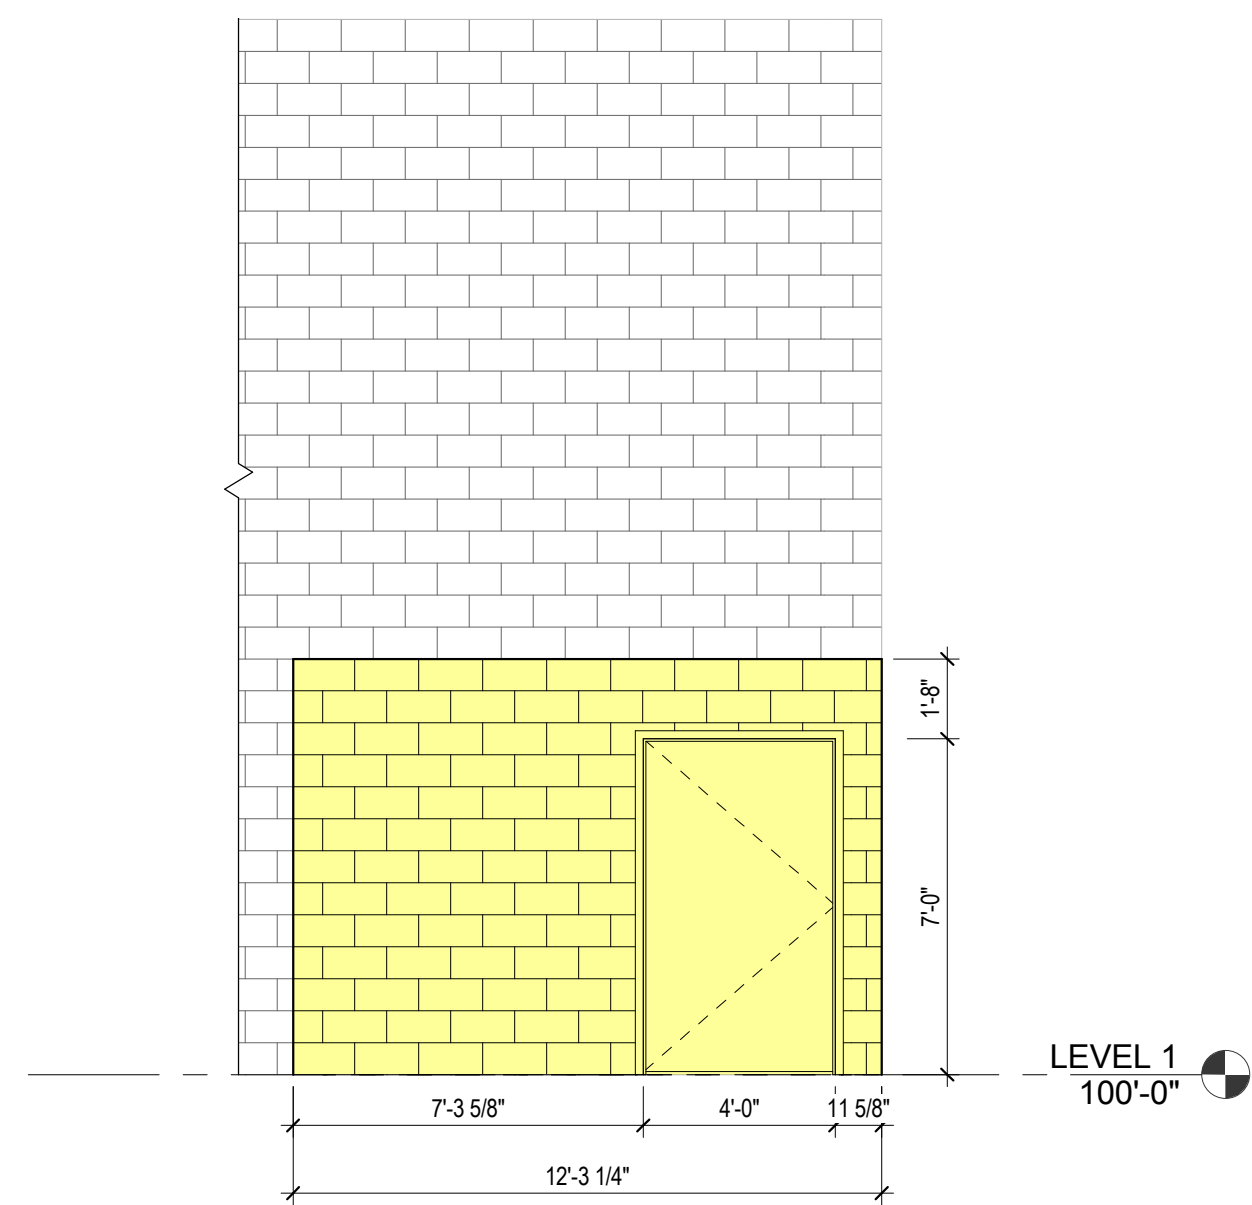

1 GENERATOR - EAST ELEVATION
1/4" = 1'-0"



SIMILAR DESIGN TO SHOW INTENT

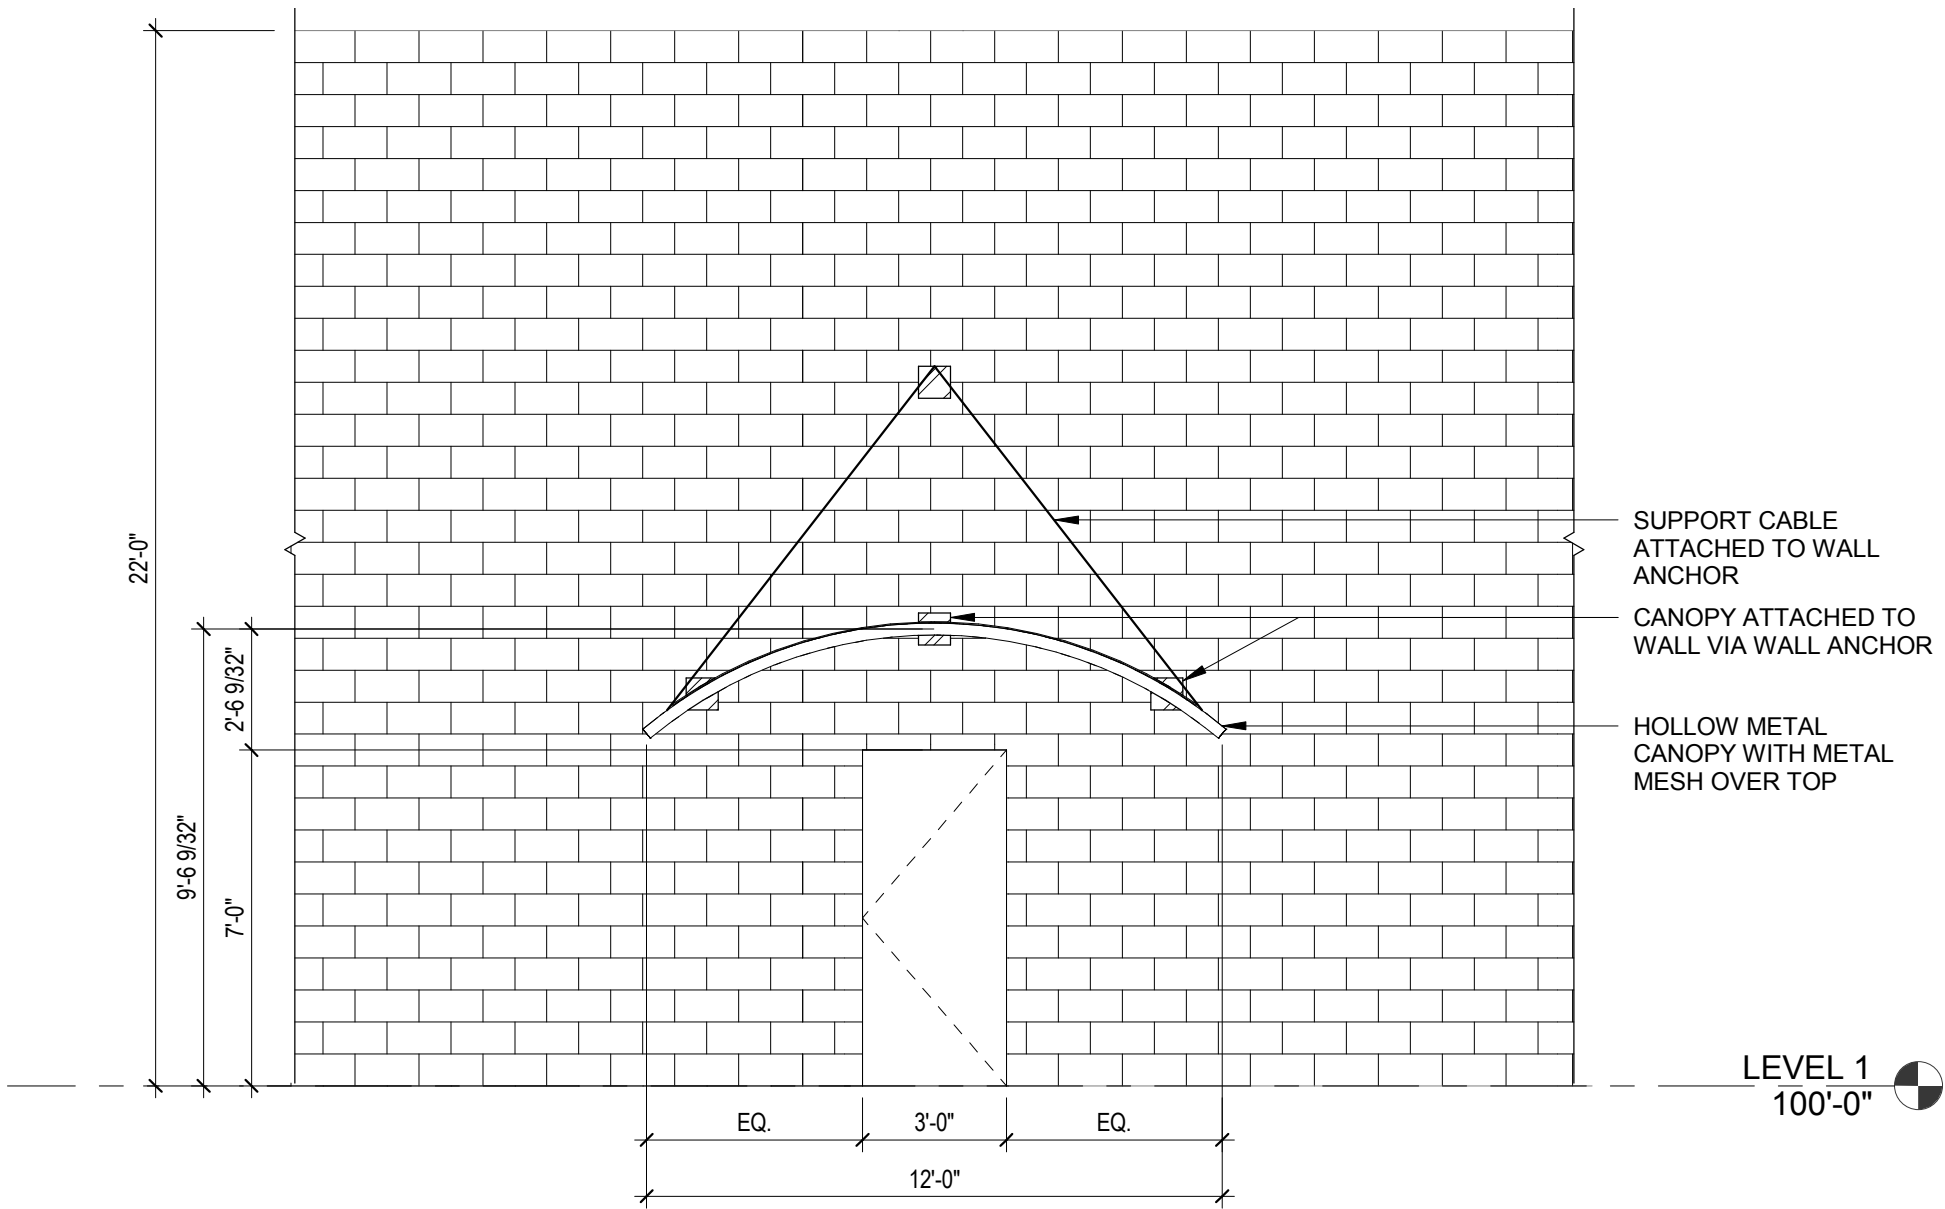

2 ELEVATION - PATIENT DISCHARGE
1/4" = 1'-0"

C O R G A N

1850 N. Central Avenue, Suite 300
Phoenix, AZ 85004
T: 602.302.6400 F: 602.302.6425

ISSUES

1	06/07/2016	ISSUED FOR PERMIT
2		
3		
4		

REVISIONS

NOT FOR CONSTRUCTION

08/22/2016

BEACH SURGICAL
CENTER TI
4121 EAST VALLEY AUTO DRIVE
#109
MESA, AZ 85206

EXTERIOR
ELEVATIONS

JOB 16268.0000
DATE 08/22/16
SHEET

A07-01