




EAST ELEVATION

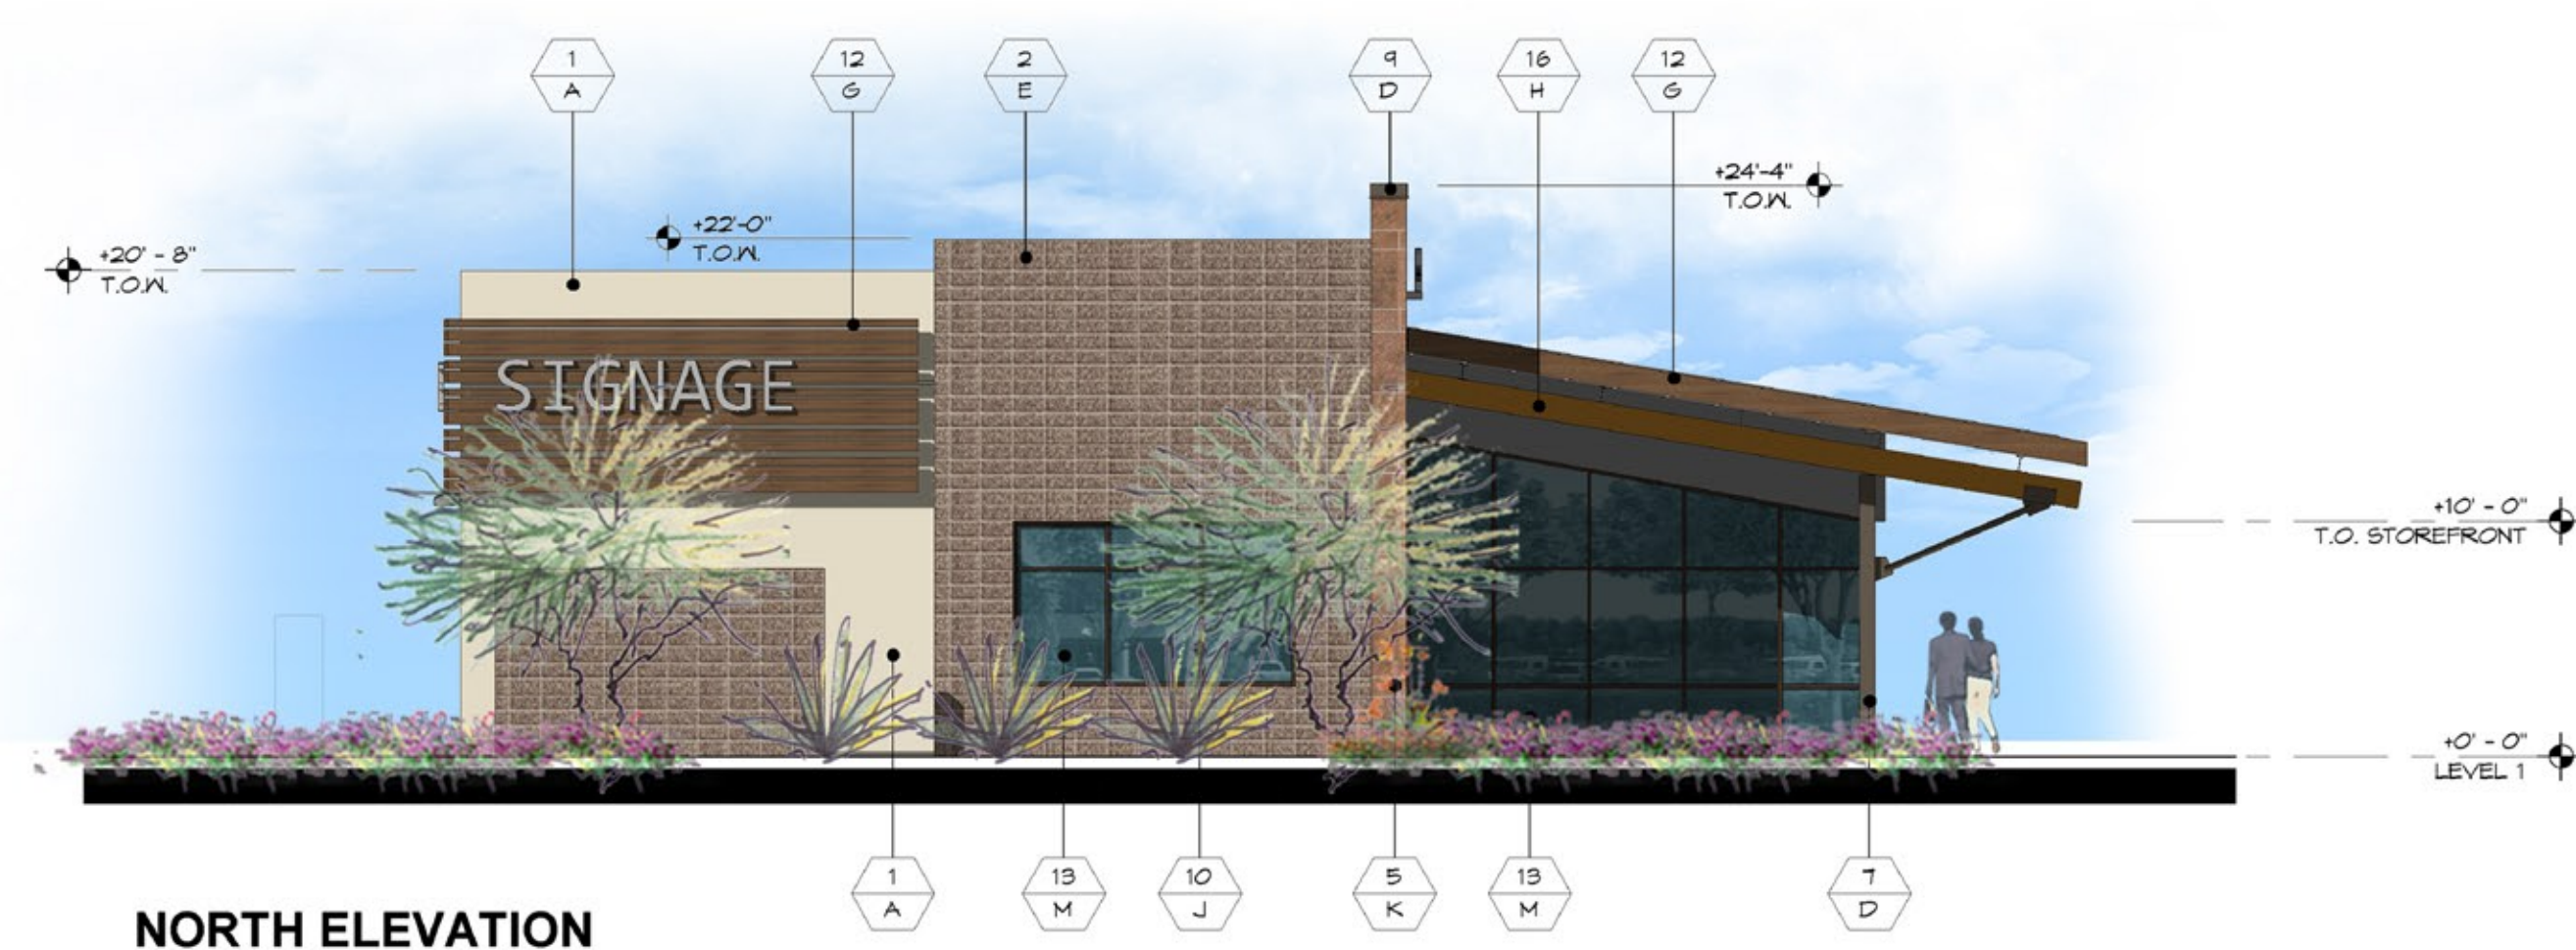

NORTH ELEVATION



SOUTH ELEVATION



WEST ELEVATION

MATERIAL SCHEDULE	
SYMBOL	MATERIAL
1	PAINTED STUCCO
2	SANDBLASTED 8X8X16 BLOCK
5	PORCELAIN TILE
6	METAL ROOFING/PANEL
7	STRUCTURAL STEEL
8	STEEL TRELLIS
9	CAP FLASHING
10	ALUMINUM STOREFRONT SYSTEM
11	SIGN BAR
12	COMPOSITE WOOD DECKING 2X4
13	1" INSULATED GLAZING
14	INTEGRAL COLOR CONCRETE
16	ROUGH SAWN TIMBER

FINISH SCHEDULE			
SYMBOL	NAME	NUMBER	MANUFACTURER
A	MACADAMIA	SN6142	SHIRWIN WILLIAMS
B	STUDIO TAUPE	SKT541	SHIRWIN WILLIAMS
D	ENDURING BRONZE	SKT064	SHIRWIN WILLIAMS
E	RED ROCK	-	TRENNYTH
F	PEBBLE BEACH	-	TRENNYTH
G	TIGERWOOD	-	MOISTURESHIELD
H	WOOD STAIN	OK616	OKON
J	DARK BRONZE ANODIZED	-	-
K	RUST COLOR	TBD	TBD
L	WARM COLOR	TBD	TBD
M	TINTED GRAY	VUE1-30	VIRACON
N	BOND ACRYLIC	24-5A	WESTERN STATES METAL
P	ALUMINUM	-	-
Q	ADOBE	61078	DAVIS COLORS



Longbow MARKETPLACE Longbow Parkway & Recker Road Mesa, Arizona

SHOPS B

09/21/16
15069

A11

RICHARD R. BUTLER
 04/21/16
 EXPIRES: 3/31/2017

Butler Design Group, Inc
 architects & planners